


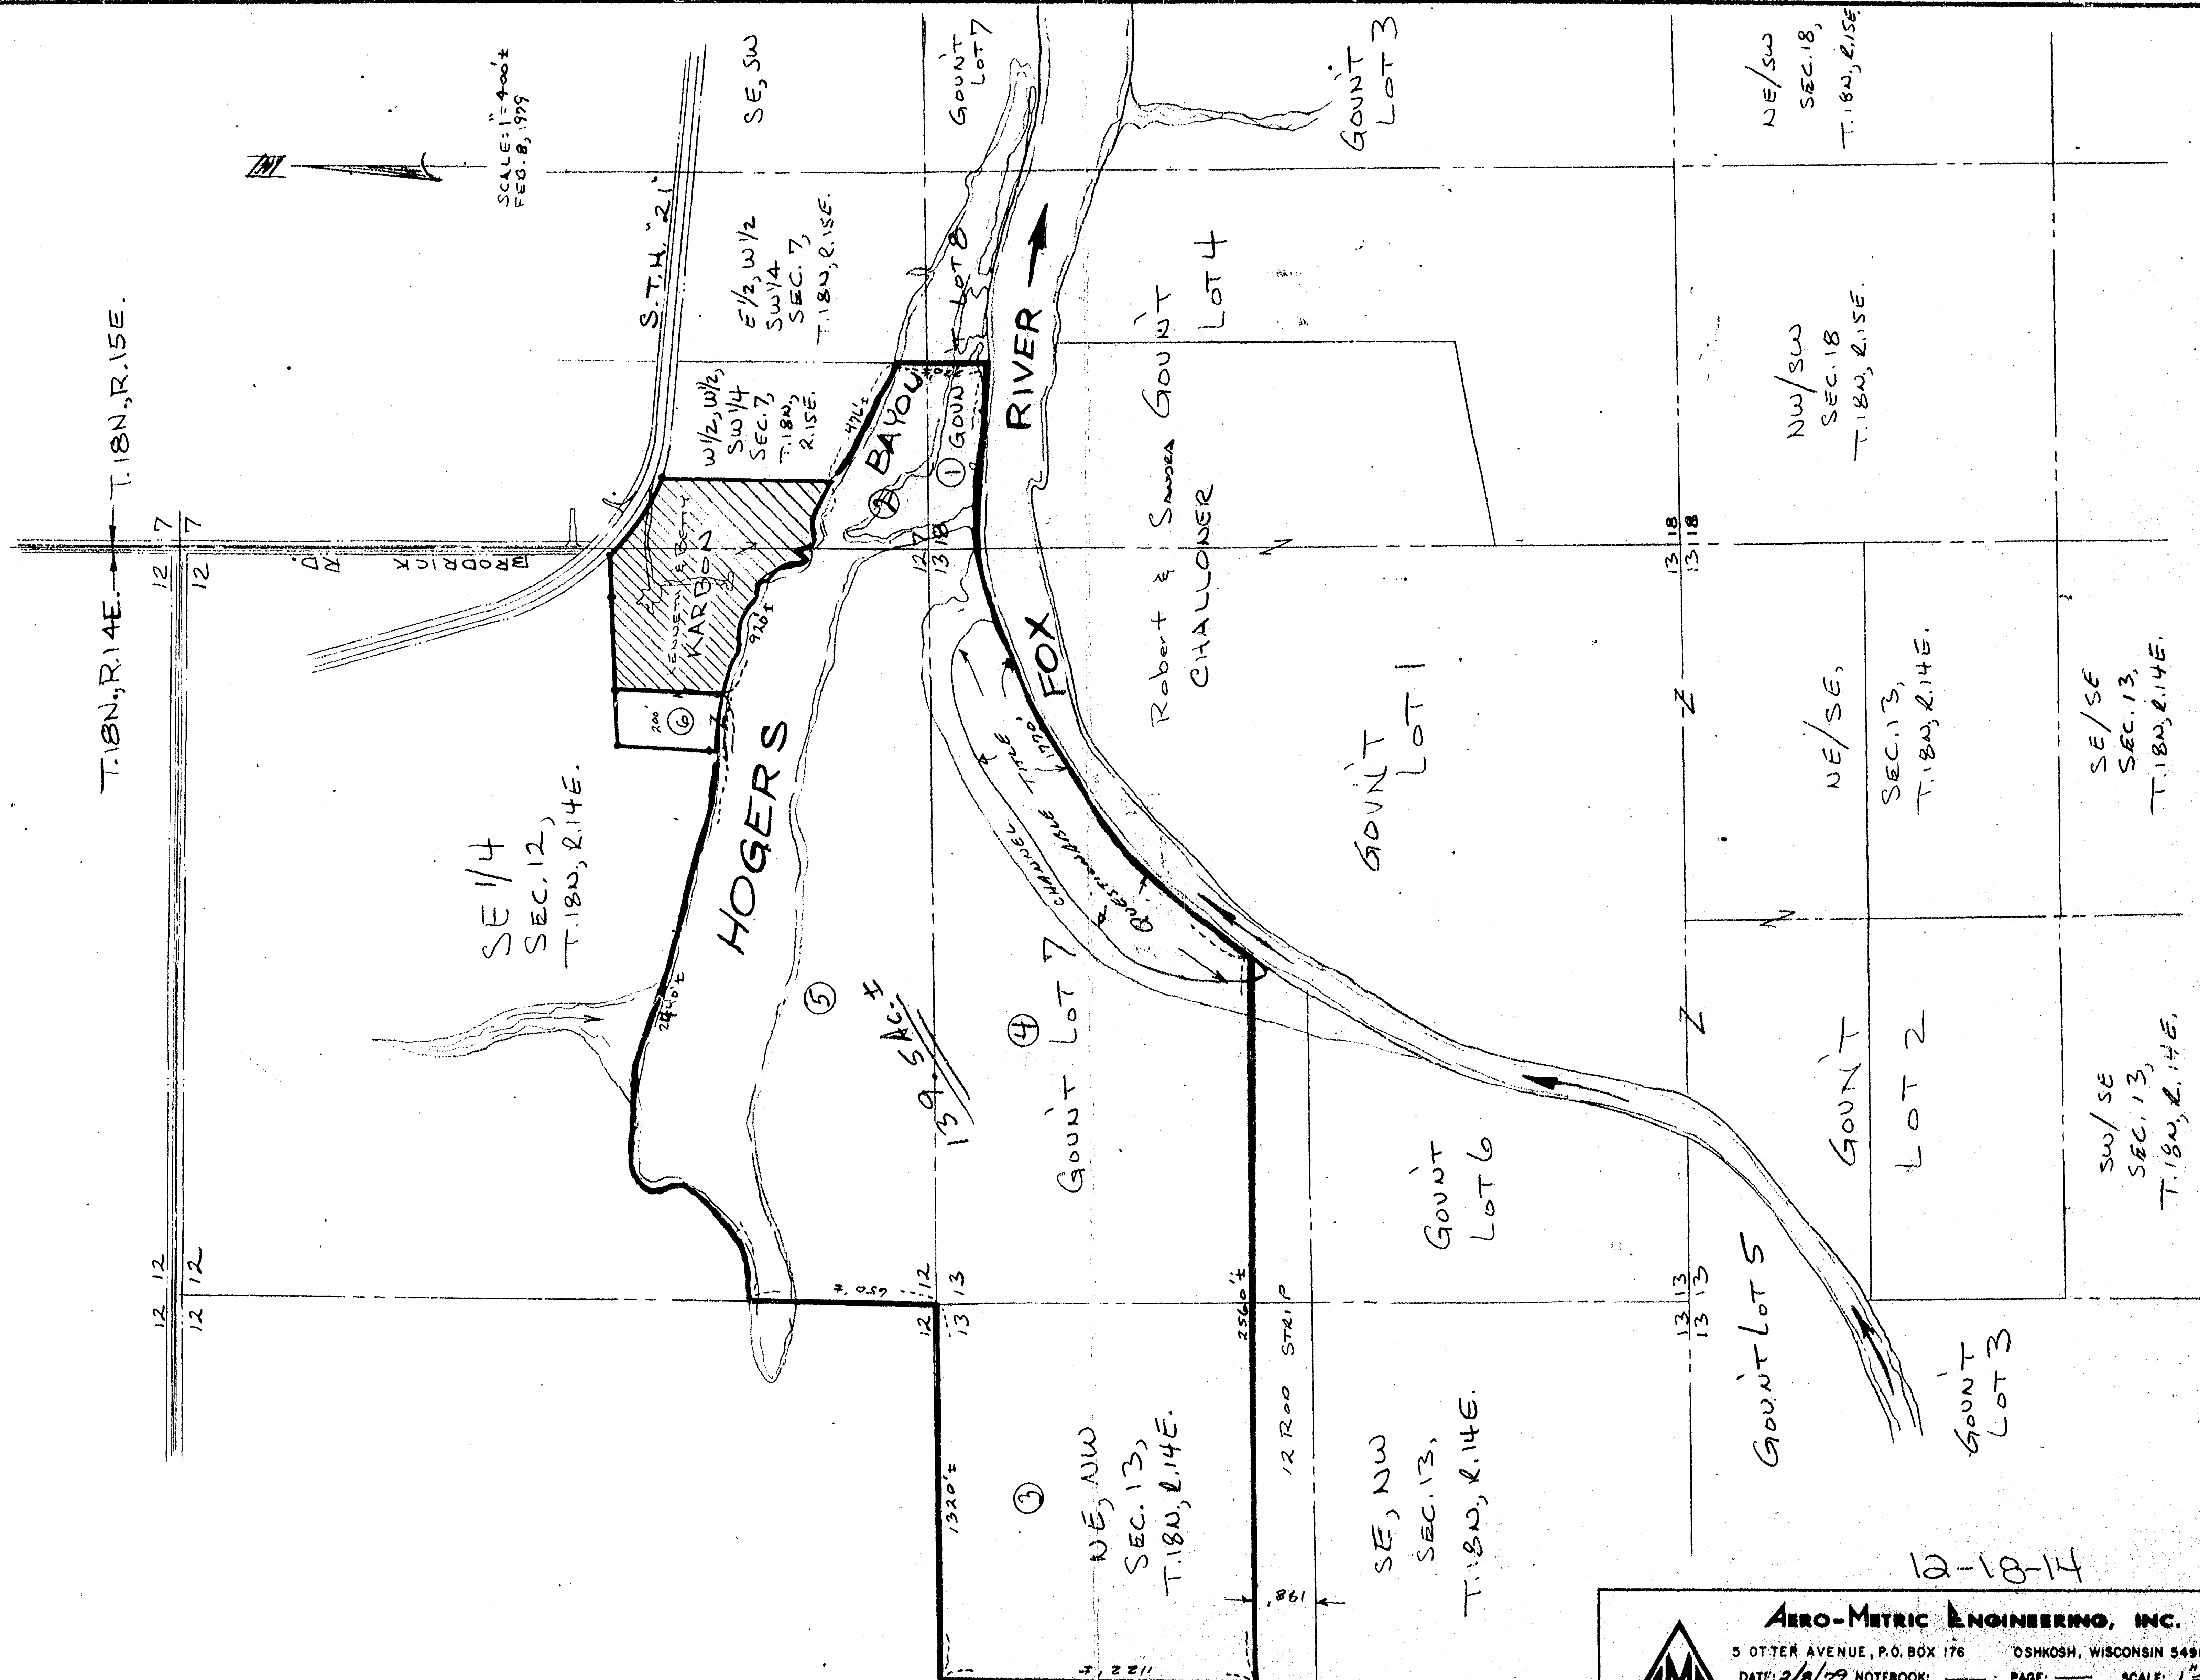


AERO-METRIC ENGINEERING, INC.
 5 OTTER AVENUE, P.O. BOX 176 OSHKOSH, WISCONSIN 54901
 DATE: 2/8/79 NOTEBOOK: PAGE: SCALE: 1"=400'±

SKETCH SHOWING CONVEYANCE FROM CURTIS TO KARBON
 IN SECTIONS 7 & 18, T.18N, R.15E, & SECTION 12 & 13, T.18N, R.14E, TOWN OF OMBRO, WINNEBAGO COUNTY, WISCONSIN

AME

D-84

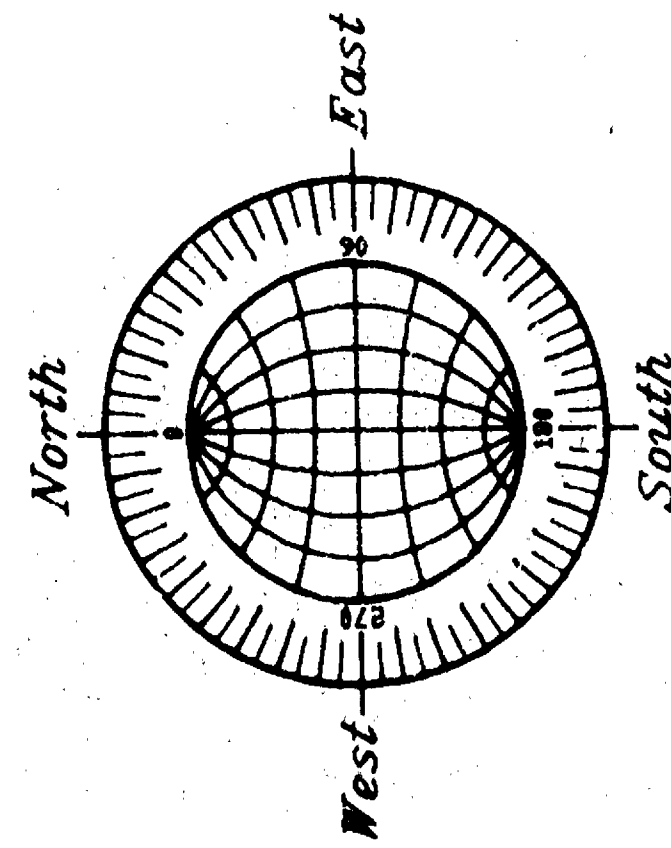

GRAPHIC SCALE



(IN FEET)
1 inch = 100 ft.



PLAT OF SURVEY FOR TIM RUSCH

SITUATED ALONG BRODRICK ROAD, BEING PART OF THE SOUTHEAST 1/4 OF SECTION 12, TOWN 18 NORTH, RANGE 14 EAST, TOWN OF OMRO, WINNEBAGO COUNTY, WISCONSIN

KNOWN AS 1400 BRODRICK ROAD, BEING THAT PART OF THE SOUTHEAST 1/4 OF SECTION 12, TOWN 18 NORTH, RANGE 14 EAST, TOWN OF OMRO, WINNEBAGO COUNTY, WISCONSIN BOUNDED AND DESCRIBED AS FOLLOWS:

COMMENCING AT THE SOUTHEAST CORNER OF SAID SECTION 12, THENCE NORTH 00°56'37" WEST, 1492.40 FT. ALONG THE EAST LINE OF SAID 1/4 SECTION; THENCE SOUTH 89°03'23" WEST, 33.00 FT.; THENCE NORTH 16°28'10" WEST, 129.92 FT. TO THE POINT OF BEGINNING OF LANDS HEREBY DESCRIBED; THENCE SOUTH 73°18'54" WEST, 225.01 FT. TO THE WEST RIGHT-OF-WAY LINE OF THE FORMER S.T.H. "21"; THENCE NORTH 17°04'31" WEST, 490.68 FT. ALONG SAID RIGHT-OF-WAY LINE TO A POINT OF CURVE; THENCE CONTINUING ALONG SAID RIGHT-OF-WAY LINE OF 777.26 FT. AND A CURVE TO THE LEFT, SAID CURVE HAVING A RADIUS OF 777.26 FT. AND A LONG-CHORD OF 316.69 FT. WHICH BEARS NORTH 28°49'49" WEST; THENCE SOUTH 59°38'30" EAST, 435.54 FT.; THENCE SOUTH 16°28'10" EAST, 481.52 FT. TO THE POINT OF BEGINNING. SAID PARCEL CONTAINS 3.2714 ACRES AND IS SUBJECT TO ALL EASEMENTS AND RESTRICTIONS OF RECORD.


JOB NO. 2566A
BOUNDARY AND FLOOD PLAIN
SURVEY FOR TIM RUSCH
JULY 31, 1995

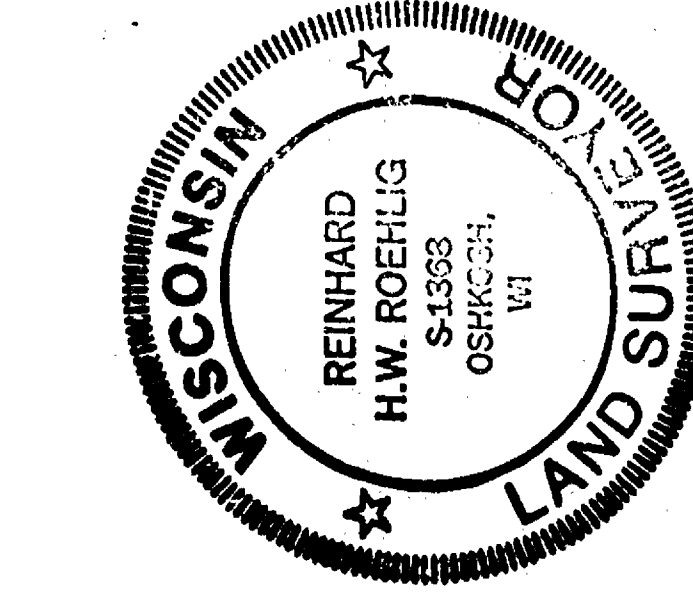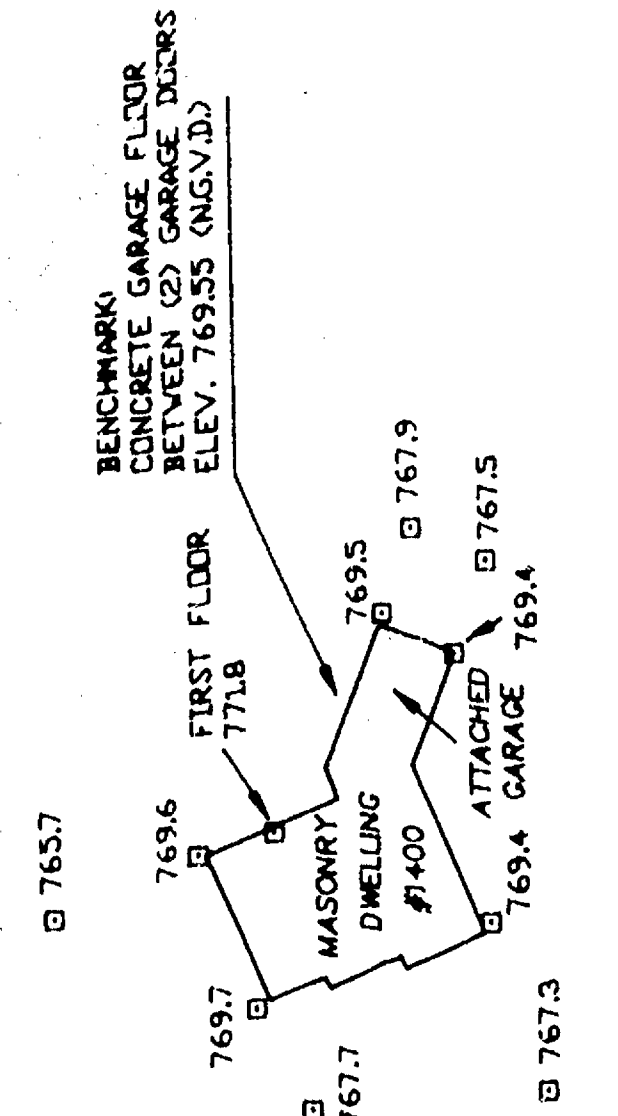

I, Reinhard Roehlig, Wisconsin Registered Land Surveyor, certify that I have surveyed the above described property and that the survey map is a true and correct representation thereof and shows the size, location and dimensions of all visible structures thereon, boundary fences, apparent easements and roadways and visible encroachments, if any.

This survey is made for the exclusive use of the present owners of the property and is not to be used for any purpose or guarantee title thereto, within one (1) year from the date thereof.

Reinhard Roehlig, Registered
Wisconsin Land Surveyor S-1393
Date 7-31-95

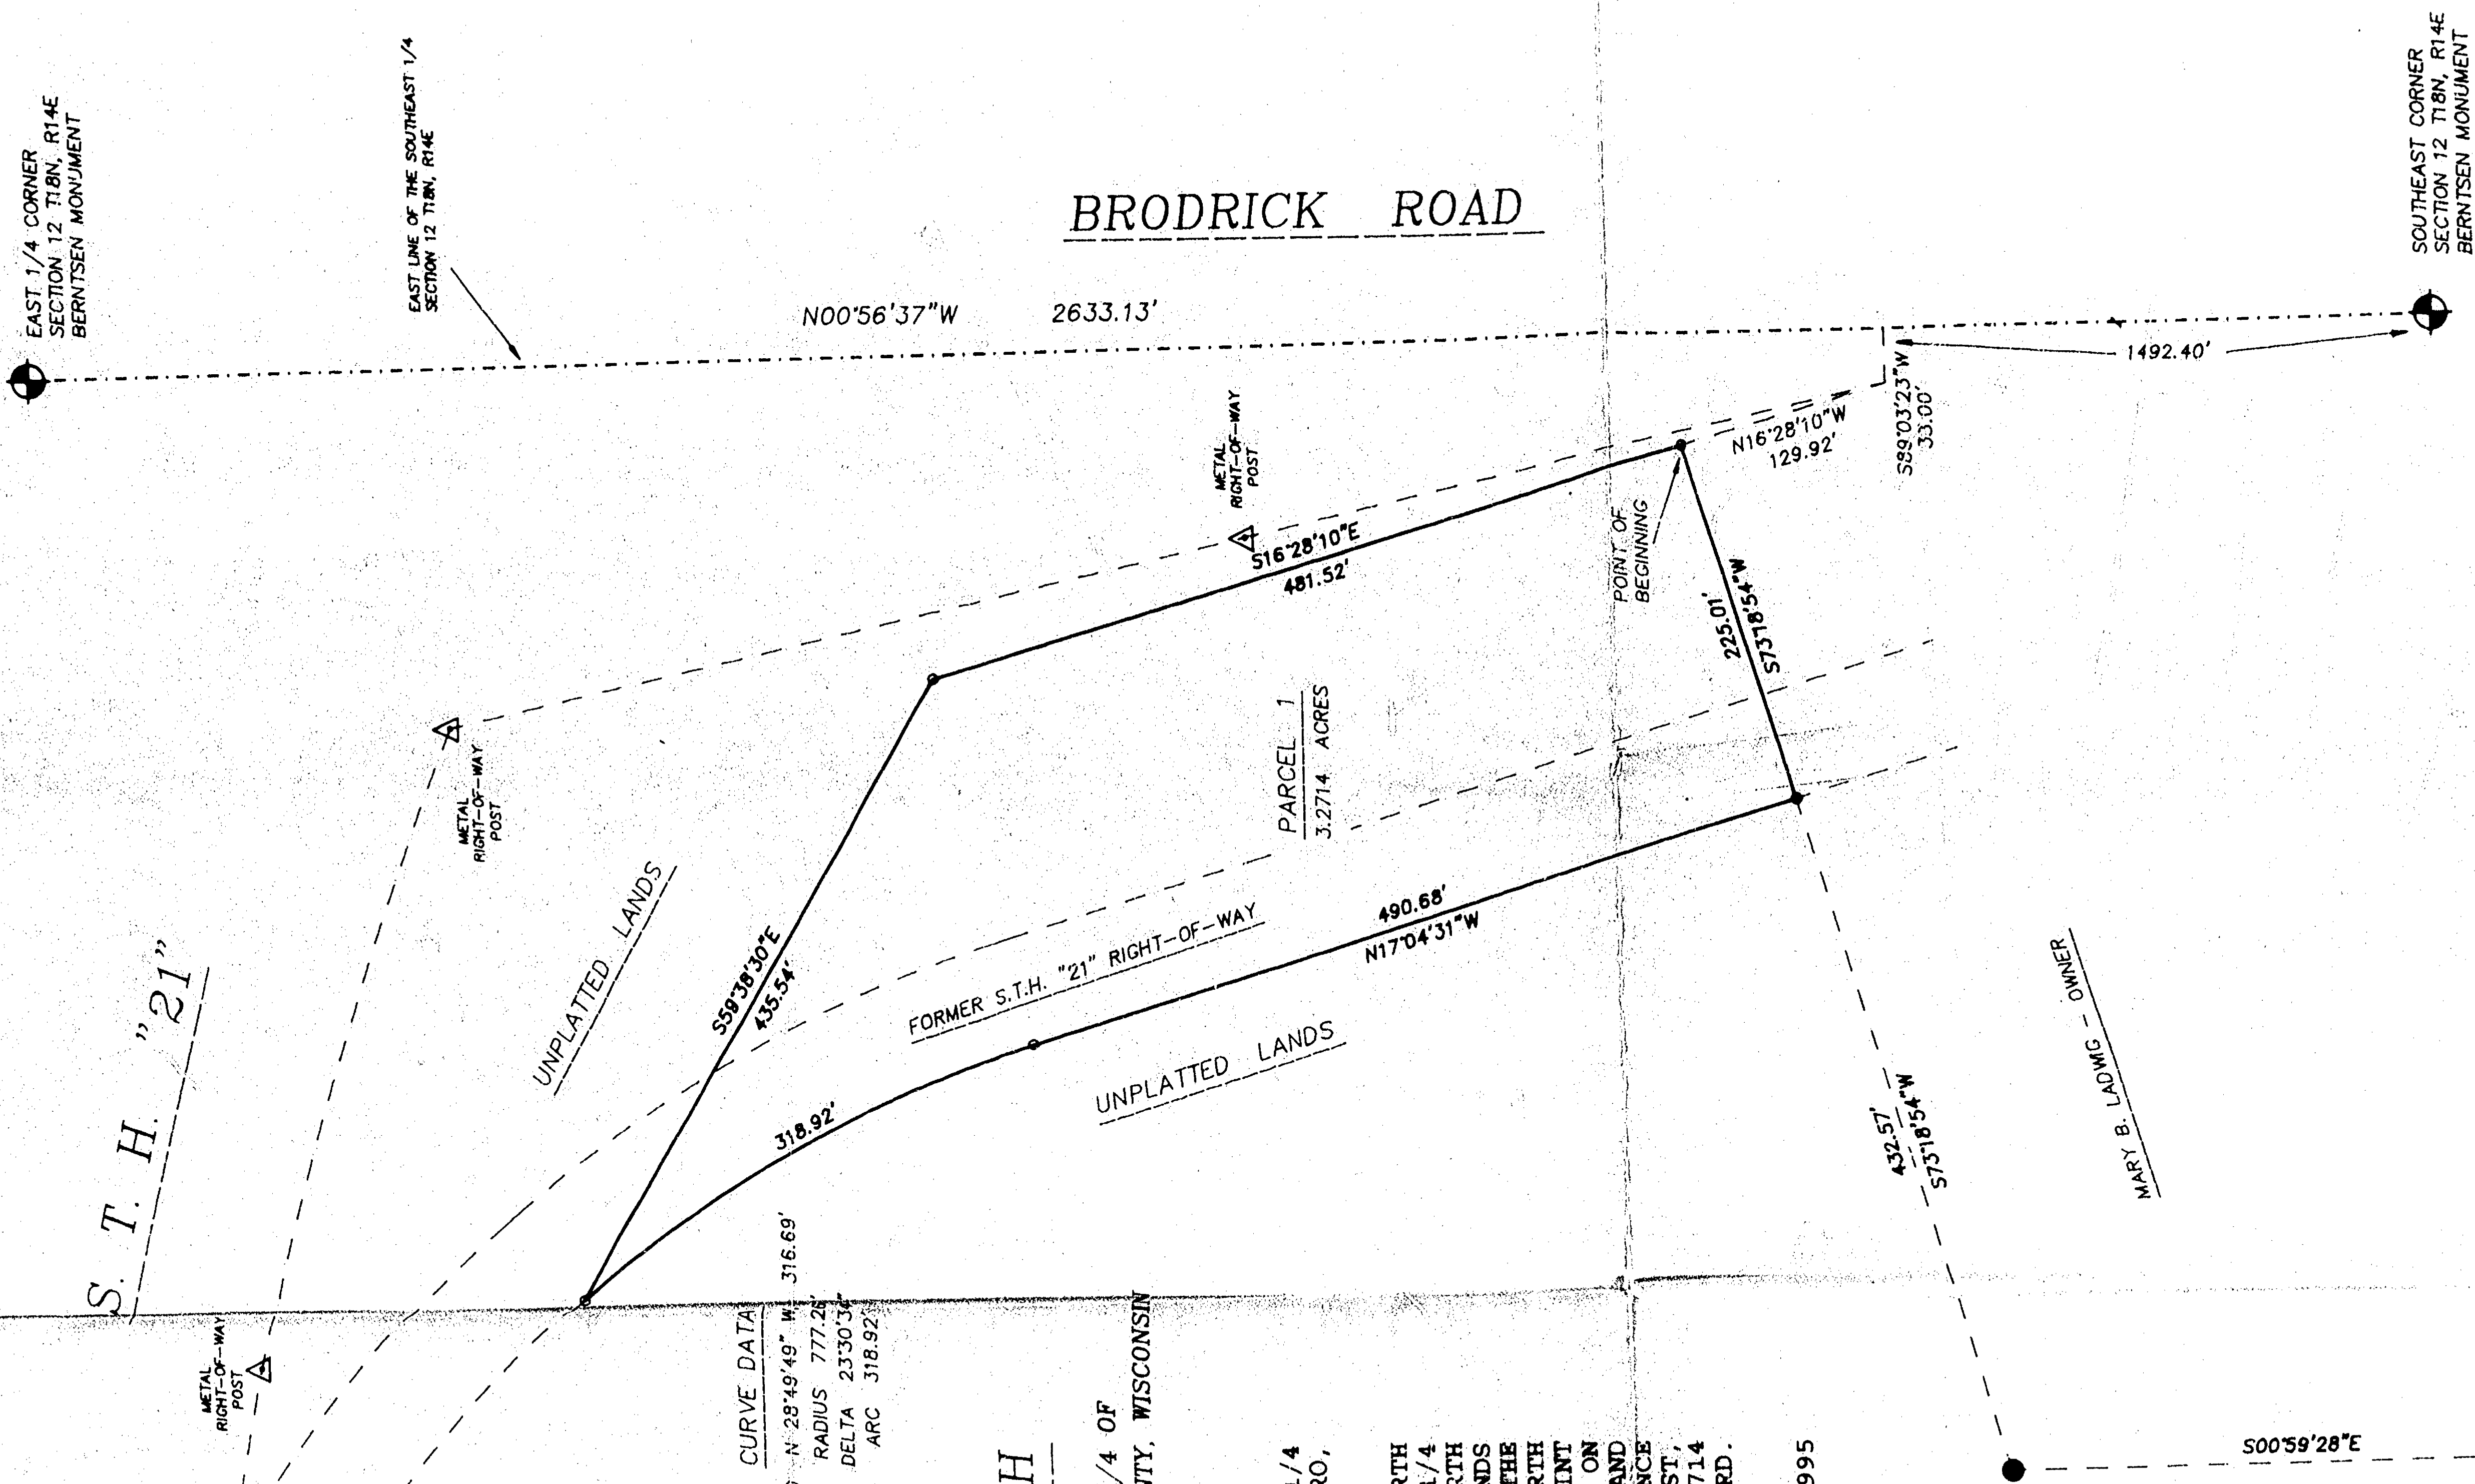

- DENOTES 3/4" IRON ROD 24" LONG, WEIGHING NOT LESS THAN 1.5 LBS. PER LINEAL FOOT SET.
 - DENOTES 1" DIAMETER IRON PIPE FOUND
 - 750.0 DENOTES EXISTING ELEVATION AT INDICATED LOCATION.
- ALL DISTANCES ARE MEASURED TO THE NEAREST HUNDREDTH OF A FOOT.

THE 100 YEAR FLOOD ELEVATION FOR THIS AREA IS 752.8 (N.C.V.D.) PER F.E.M.A. FLOOD INSURANCE STUDY FOR WINNEBAGO COUNTY, DATED AUGUST 4, 1980.

ELEVATION AS SHOWN ARE BASED ON N.G.V.D. DATUM.

BEARINGS ARE REFERENCED TO THE EAST LINE OF THE SOUTHEAST 1/4 OF SECTION 12, ASSUMED TO BEAR N 00°56'37" W

JULY 14, 1995

ROEHLIG
LAND SURVEYING
&
CONSULTING LTD.
417 North Sawyer Street • Oshkosh WI • 54901
(414) 233-2884

SEC 12 TOWN 18 RANGE 14 JOB NO. 2566A