

TIBN RME SEC 19


Stock No. 26273

WINNEBAGO COUNTY CERTIFIED SURVEY MAP NO. 1030
 Located in part of the Northeast 1/4 of the Southeast 1/4 of Section 19,
 T.18N., R.11E., Town of Rushford, Winnebago County, Wisconsin

Calvin W. Hawksworth
 Calvin W. Hawksworth S-1290
 Wisconsin Registered Land Surveyor
 July 6, 1982



Bearings are referenced to the
 West property line fence.
 Assumed bearing N.00°00'00"E.

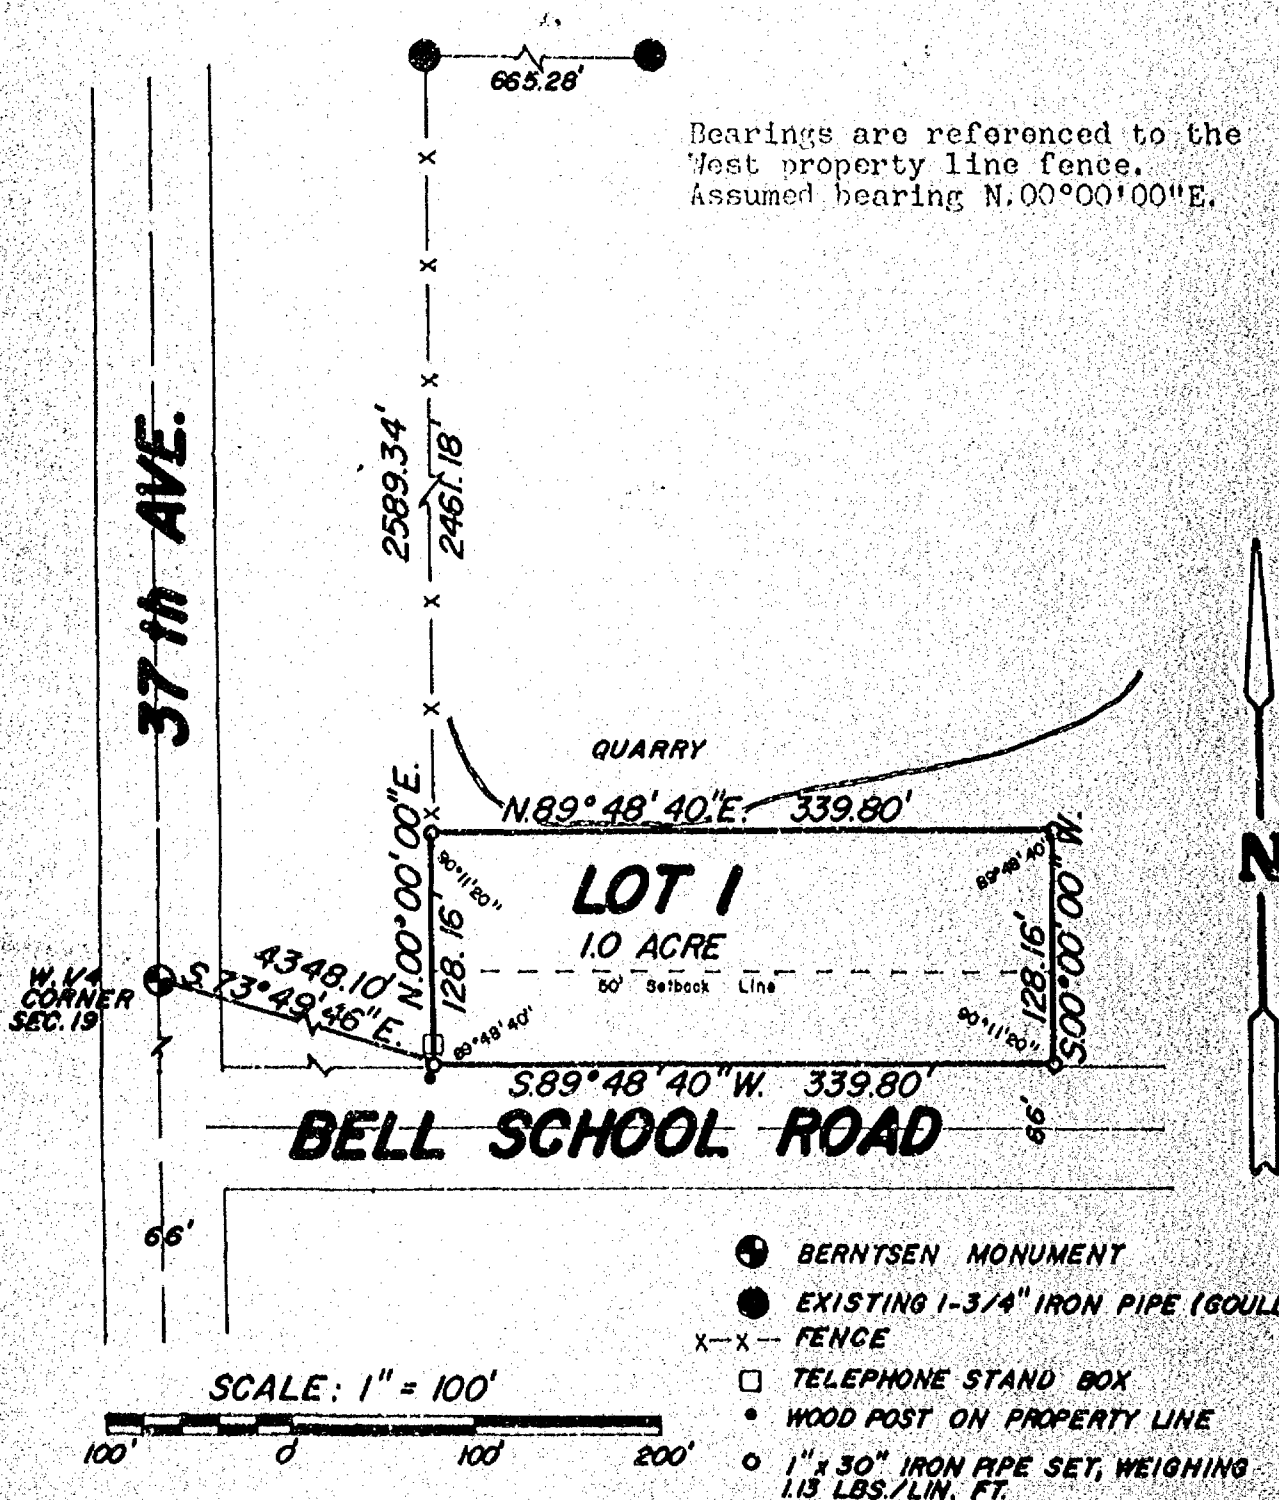

Sheet 1 of 3 Sheets

SAYLER SURVEY, INC. LAND SURVEYORS WINNECONNE, WI FB. 45 P. 7
 CS-001297

Stock No. 26273

WINNEBAGO COUNTY CERTIFIED SURVEY MAP NO. 1030Located in part of the Northeast $\frac{1}{4}$ of the Southeast $\frac{1}{4}$ of Section 19, T.18N., R.14E., Town of Rushford, Winnebago County, WisconsinSURVEYOR'S CERTIFICATE

I, Calvin W. Hawksworth, registered land surveyor, hereby certify:

That I have surveyed, divided and mapped the parcel of land located in part of the Northeast $\frac{1}{4}$ of the Southeast $\frac{1}{4}$ of Section 19, T.18N., R.14E., Town of Rushford, Winnebago County, Wisconsin, described as follows: Beginning at an iron pipe that is 4348.10 ft. S.73°49'46"E. from the West $\frac{1}{4}$ corner of said Section 19. From that point running N.00°00'00"E. 128.16 ft., thence N.89°48'40"E. 339.80 ft., thence S.00°00'00"W. 128.16 ft., thence S.89°48'40"W. 339.80 ft. to the point of beginning. Being a parcel of land of 1.00 acre, more or less.

That I have made such survey, land division and map by the direction of Steve Doro, 9349 Bell School Road, Omro, WI 54963; that such map is a true and correct representation of the exterior boundaries of the land surveyed.

That I have fully complied with the provisions of Sec. 236.34 of the Wisconsin Statutes and the Winnebago County Subdivision Ordinance in surveying, dividing and mapping the same.



Calvin W. Hawksworth
Calvin W. Hawksworth S-1290
Wisconsin Registered Land Surveyor
July 6, 1982

WINNEBAGO COUNTY PLANNING COMMITTEE CERTIFICATE

This Certified Survey Map of part of the Northeast $\frac{1}{4}$ of the Southeast $\frac{1}{4}$ of Section 19, T.18N., R.14E., Town of Rushford, Winnebago County, Wisconsin, is hereby approved.

July 22, 1982
Date Approved

Mary Ann Warming
Authorized Representative

Stock No. 26273

WINNEBAGO COUNTY CERTIFIED SURVEY MAP NO. 1030
 Located in part of the Northeast $\frac{1}{4}$ of the Southeast $\frac{1}{4}$ of Section
 19, T.18N., R.14E., Town of Rushford, Winnebago County, Wisconsin

OWNER'S CERTIFICATE

As owner, I hereby certify that I caused the land described on this Certified Survey Map to be surveyed, divided and mapped as represented hereon. I also understand that the forty lines may change upon completion of the remonumentation program and that Sayler Survey, Inc. is not responsible for such changes.

WITNESS the hand and seal of said owner this 7 day of

July, 1982.
 In presence of:

Witness

Owner

Adam Doro
9349 Bell School Rd.

Street Address

Omro Wis 54963
 City State Zip

STATE OF WISCONSIN } SS
 WINNEBAGO COUNTY }

Personally came before me this 7th day of July, 1982, the above named person to me known to be the person who executed the foregoing instrument and acknowledged the same.

Bonita M. Brennan
 Notary Public WI

My commission expires 9-8-85.



578117

Register's Office
 Winnebago County, Wis.
 Received for record this 22nd
 day of July, A.D. 1982
 at 1:10 o'clock P.M. and
 recorded in Vol. 1 of S.M.
 on page 1030

Mary Ann Adams
 Register of Deeds

Calvin W. Hawksworth
 Calvin W. Hawksworth S-1290
 Wisconsin Registered Land Surveyor
 July 6, 1982




Sheet 3 of 3 Sheets

Sayler
 Pd 8.00


NE 1/4 of SE 1/4
SOUTHER

E. LINE 19-18-14
SEC. 19

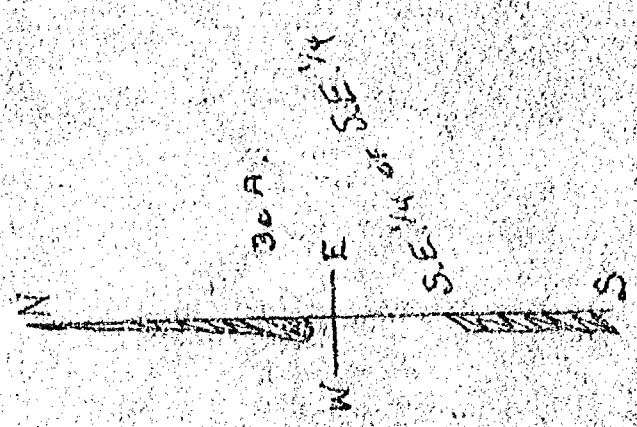

308/1895
100'

300'

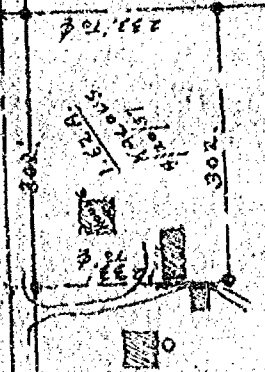

NE 1/4 of SE 1/4
SEC. 19

NE 1/4 of SE 1/4 of SE 1/4
SEC. 19-18-14

SE 1/4 of SE 1/4 of SE 1/4
SEC. 19

N. & S. 1/4 LINE
SEC. 19

19-18-14
SEC. 19
100' x 300'

Survey For R. Kirk:

Description For Parcel # 1
That Part Of The S.E. 1/4 Of The N.W. 1/4 Of Sec. 19-18-14, Town Of Rushford,
Winnebago County, Wis. Bounded & Described As Follows:
The South 330.0 ft. Of The East 200.0 ft. Of The S.E. 1/4 Of The N.W. 1/4 Of
Sec. 19-18-14, Said Parcel Contains 1.51 Acres More Or Less Except That
Portion Used For Road Purposes.

TOWN OF RUSHFORD

SEC. 19-18-14

S.E. 1/4 OF N.W. 1/4

R. KIRK PROP.

200.0 TO IRON
170.0 TO IRON

PARCEL #1
1.51 ACRES ±

BELL LINE ROAD

N 1/4 S 1/4 LINE-SEC. 19-18-14

W-E

Scale
1" = 100'

E 1/4 LINE- SEC. 19-18-14

170.0 TO IRON
200.0 TO RD

SE CORNER
N.W. 1/4-SEC. 19

Iron Stakes Shown Thus - -



Survey & Platting Co.
Oshkosh, Wis.
T.E. Stearns - Reg. Surveyor
Aug. 21, 1975

PART OF THE SW 1/4 OF THE SE 1/4 OF RUSHFORD, WINNEBAGO COUNTY

BELL

SCHOOL


"40" LINE

822.65'

DESCRIPTION:

All that part of the SW 1/4 of the SE 1/4 of Sec. 19, R. 14 E., in the Town of Rushford, Winnebago County, described as follows: Beginning at a point on the line of the SW 1/4 of the SE 1/4 of said Sec. 19 that is 131 N. 00° 03' 15" E. and 1025.96 ft., N. 88° 01' 46" E. of the 1/4 corner of said Sec. 19. From that point running S. 00° 16' 28" W., 233.00 ft., thence N. 88° 58' 46" E., thence S. 00° 16' 28" W., 423.61 ft., thence S. 88° 57' 11" E., thence N. 00° 16' 28" E., 656.66 ft. to the North line of the SW 1/4 of the SE 1/4 of said Sec. 19, thence N. 88° 01' 46" E., 203.31 ft. to the said point of beginning. Being 6.00 acres, more or less. Reserving to the owner that portion on the northerly side presently used for agricultural purposes. Subject to all easements and restrictions of record.

Calvin W. Hawksworth
Calvin W. Hawksworth S-1290
Wisconsin Registered Land Surveyor
April 2, 1990

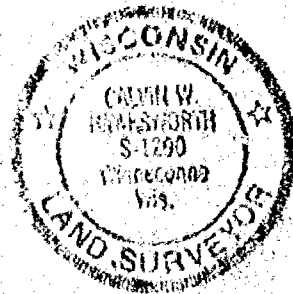

S 1/4 COR.
SEC 19-18-14

SCALE: 1 IN. = 100 FT.

CLIENT: GLORIA BECK
9616 BELL SCHOOL RD.
OMRO, WI. 54963


SAYLER SURVEY, INC.

LAND
SURVEYORS

WINNEBAGO

OF SEC. 19, T.18N., R.14E. IN THE TOWN
WISCONSIN.

9, T.18N.,
Wisconsin,
North line
3.78 ft.,
the South
302.00 ft.,
54"W., 505.31
a line of
3'46"E.,
a parcel
therefrom
for road
ns of

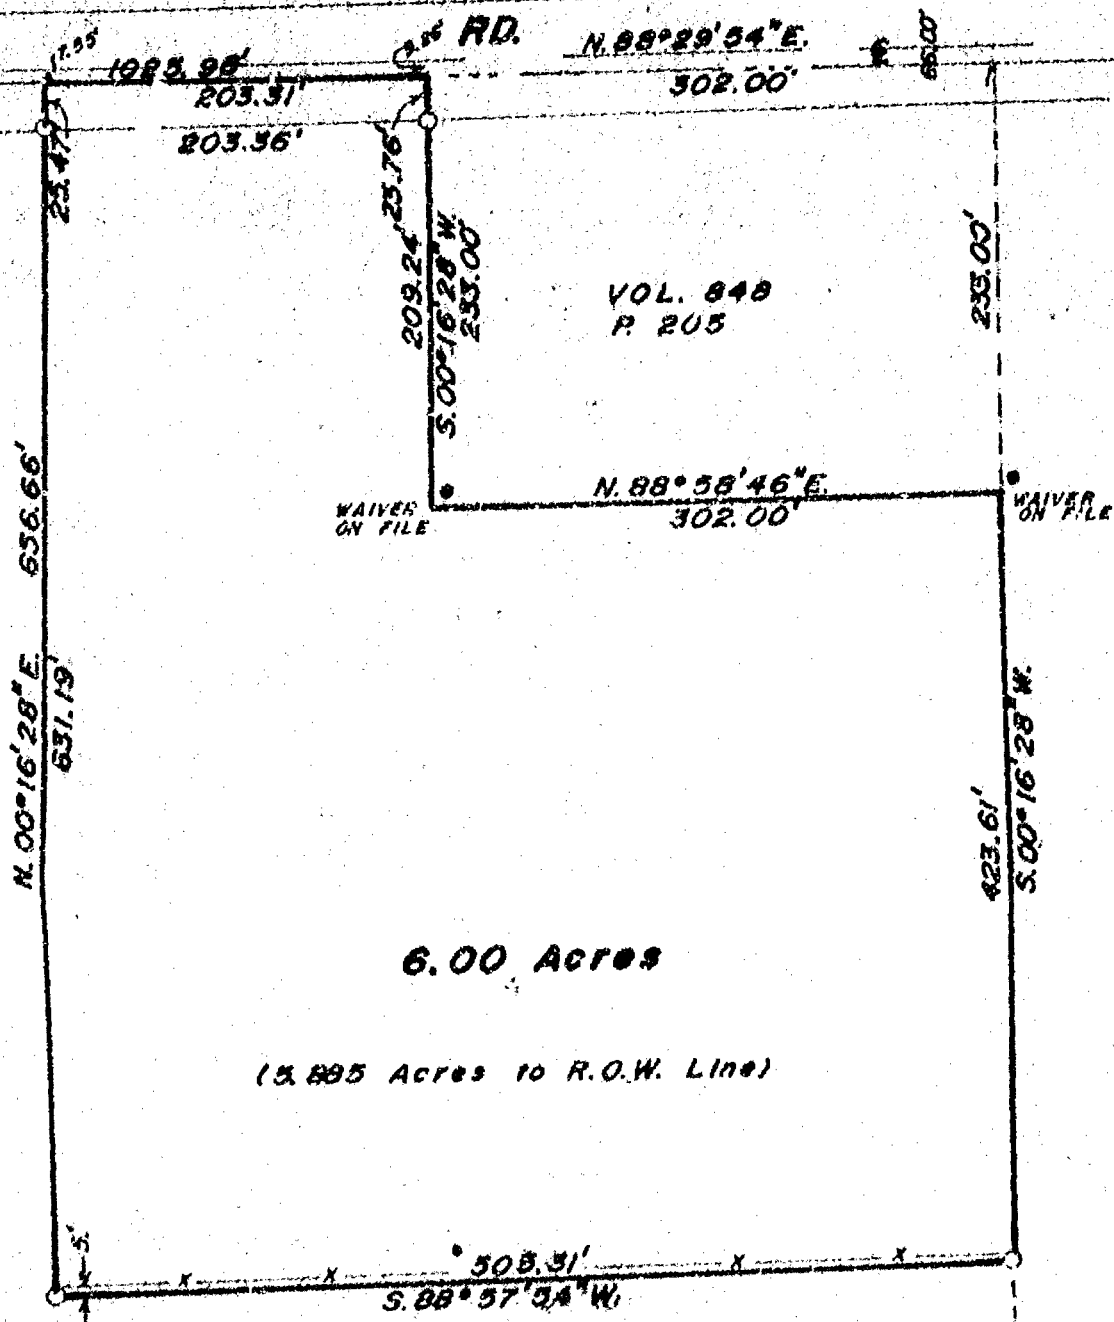


- EXISTING IRONS FOUND
- ✕ EXISTING FENCE LINE
- ⊙ BERNTSEN MONUMENT
- 1" X 30" IRON PIPE SET

PLAT OF SURVEY

DESCRIPTION: A PARCEL OF LAND LOCATED IN THE SOUTHWEST ¼ OF THE NORTHEAST ¼ OF SECTION 19, T18N, R14E, TOWN OF RUSHFORD, WINNEBAGO COUNTY, WISCONSIN, BOUNDED AND DESCRIBED AS FOLLOWS: COMMENCING AT THE NORTH ¼ CORNER OF SECTION 19; THENCE S00°-15'-14"E, 1976.68 FEET ALONG THE WEST LINE OF THE NORTHEAST ¼ OF SECTION 19 TO THE NORTH LINE OF THE SOUTH ¼ OF THE SOUTHWEST ¼ OF THE NORTHEAST ¼ OF SECTION 19 AND TO THE POINT OF BEGINNING; THENCE CONTINUING S00°-15'-14"E, 396.00 FEET ALONG SAID WEST LINE; THENCE N89°-01'-03"E, 552.75 FEET; THENCE N00°-15'-14"W, 396.00 FEET TO THE NORTH LINE OF THE SOUTH ¼ OF THE SOUTHWEST ¼ OF THE NORTHEAST ¼ OF SECTION 19; THENCE S89°-01'-03"W, 552.75 FEET ALONG SAID NORTH LINE TO THE POINT OF BEGINNING. SAID PARCEL CONTAINS 5.02 ACRES OF LAND MORE OR LESS. SUBJECT TO ALL EASEMENTS AND RESTRICTIONS OF RECORD. RESERVING THAT PART PRESENTLY USED FOR ROAD PURPOSES.

CLIENT: OSHKOSH SAVINGS & LOAN
P.O. BOX 80
OSHKOSH, WIS. 54902
BORROWER: RICK BOHNERT

NORTH IS REFERENCED TO THE WEST LINE OF THE NORTHEAST ¼ OF SECTION 19, T18N, R14E, TOWN OF RUSHFORD, WINNEBAGO COUNTY, WISCONSIN, WHICH IS ASSUMED TO BEAR S00°-15'-14"E.

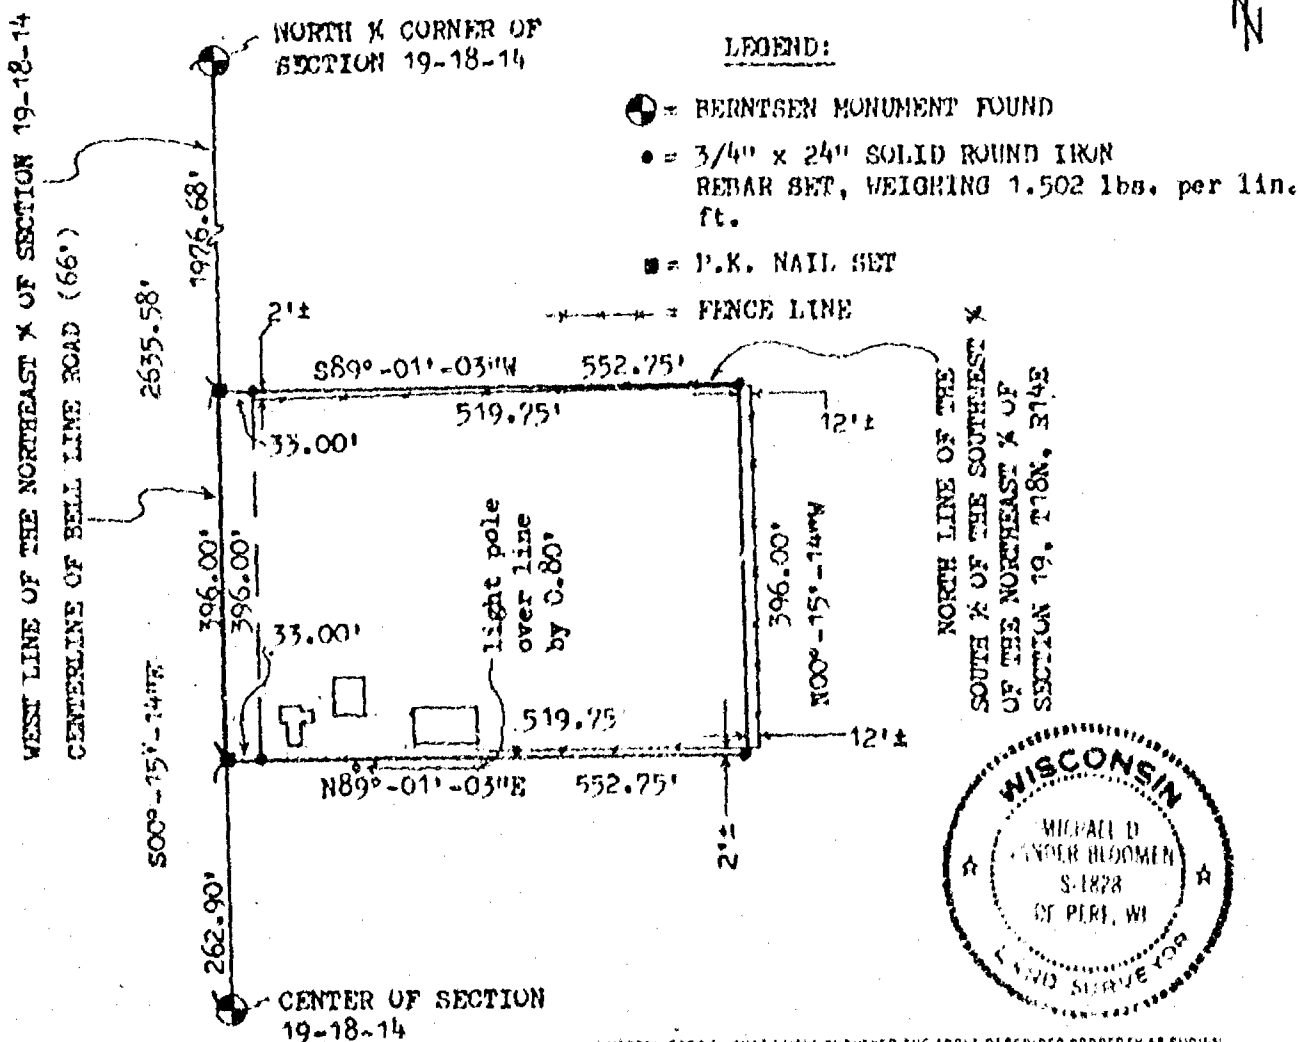

I HEREBY CERTIFY THAT I HAVE SURVEYED THE ABOVE DESCRIBED PROPERTY AS SHOWN ACCORDING TO THE OFFICIAL RECORDS AND THAT THIS PLAT OF SURVEY IS A CORRECT REPRESENTATION OF SAID SURVEY

Michael D. Vander Bloomen 5-9-90



CAROW LAND SURVEYING CO., INC.


1837 W. WISCONSIN AVE., P.O. BOX 1297
APPLETON, WISCONSIN 54912-1297
PHONE 414-731-4168 FAX 731-5673

SCALE	1"=200'
DRAWN BY	mv-dv DAV
PROJECT NO	A905.13

Plat of Survey

PART OF THE NW 1/4 OF THE NW 1/4 OF SEC. 19, T.18 N.,
R.14 E., TOWN OF RUSHFORD, WINNEBAGO CO., WI.

CLIENT: DONALD DORO
3518 BELL LINE RD.
BERLIN, WI. 54923

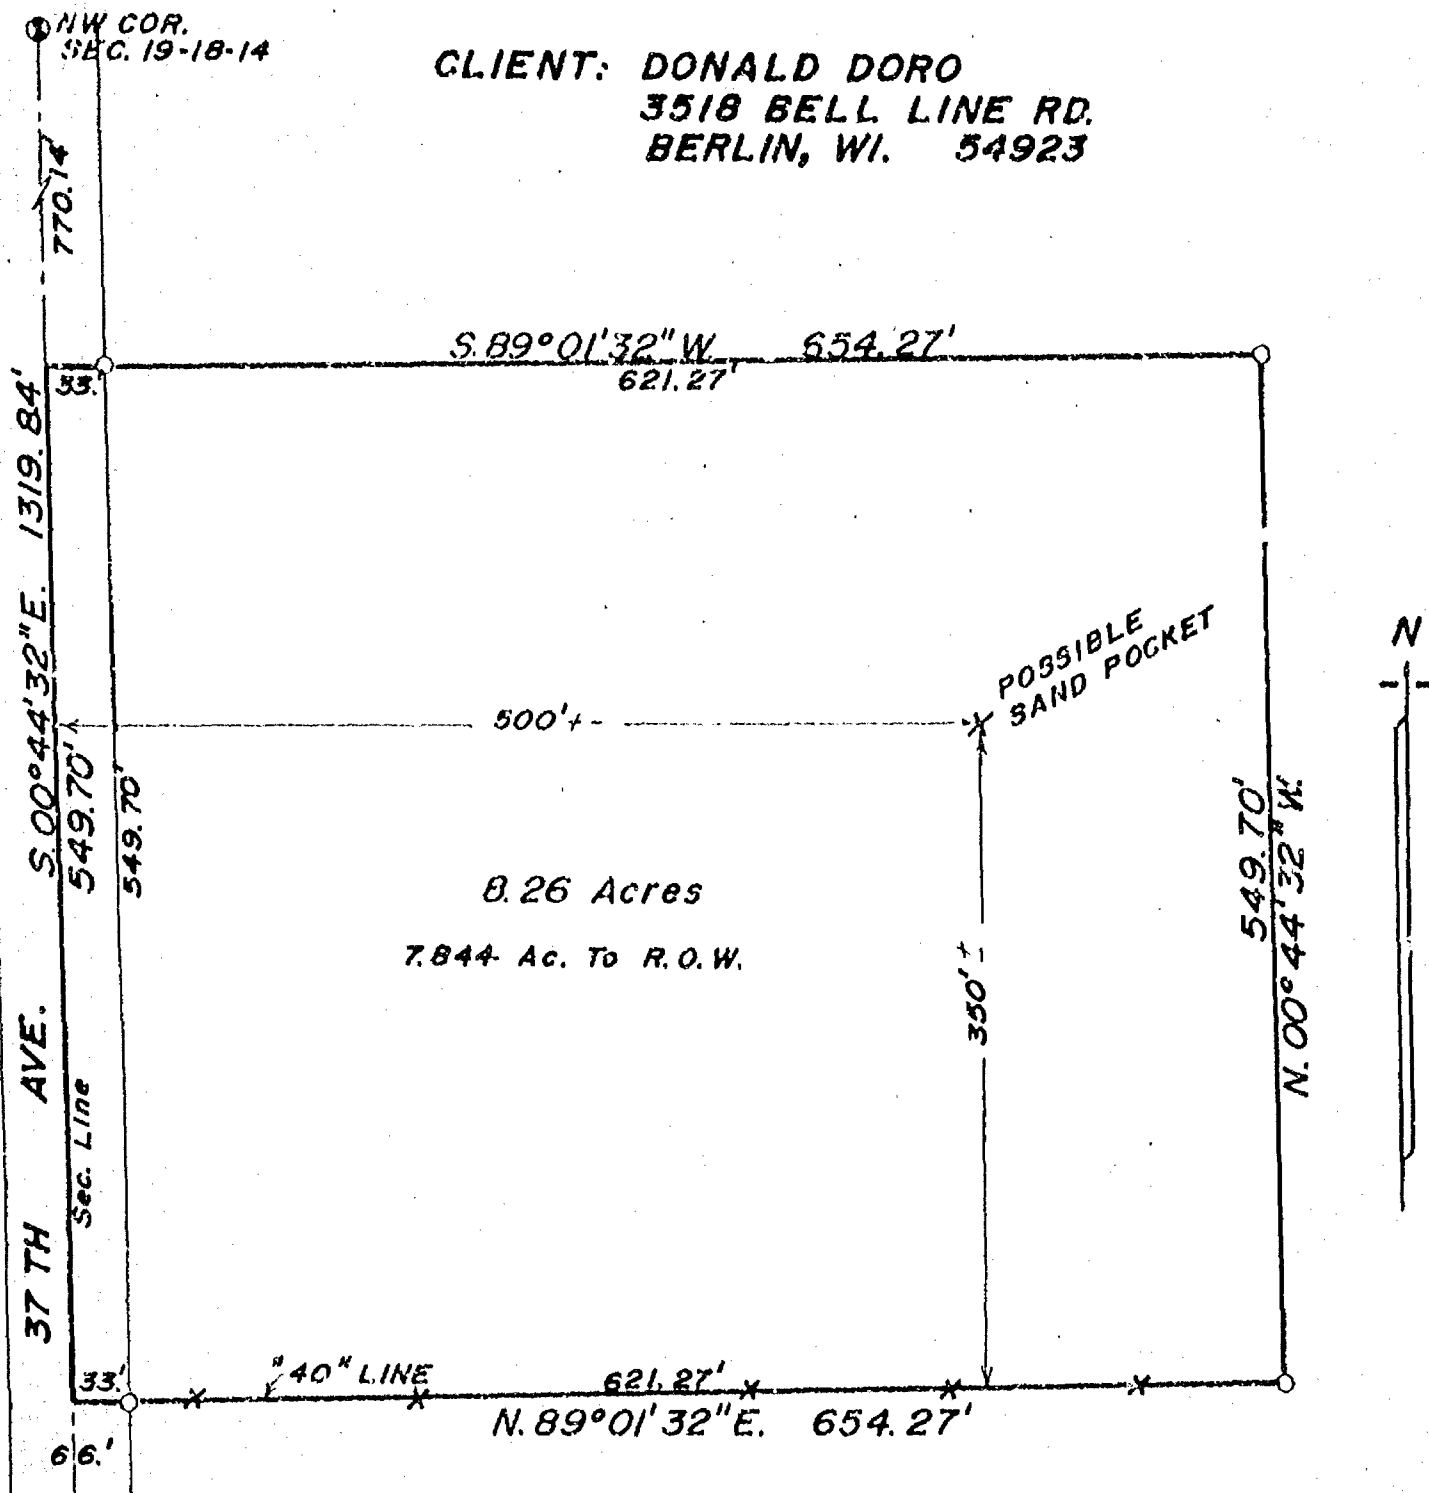

SHEET 1 OF 2 SHEETS

LEGEND

- = Existing monuments
- = 2" x 30" iron pipe set
- = 1" x 30" iron pipe set
- ⊙ = reference caps or RR spikes
- ⊙ = Bernisen or Harrison monuments
- x-x = fence
- () = recorded as
- = stone monument

SURVEYORS CERTIFICATE

I, hereby certify that I have surveyed the property as shown, according to official records and that the plat above drawn is an accurate and correct representation of said survey. MARCH 13, 1992

Robert H. Saylor

Wisconsin Registered Land Surveyor S-189

Saylor
survey, inc.

139A WEST MAIN, BOX 252, WINNECONNE, WI 54986

SCALE 1 IN. = 100 FT.
PROJECT NO. S-002484
FIELD BOOK 65 PAGE 17

Plat of Survey


PART OF THE NW1/4 OF THE NW1/4 OF SEC. 19, T.18N., R.14E., TOWN OF RUSHFORD, WINNEBAGO COUNTY, WISCONSIN.

LEGAL DESCRIPTION:

All that part of the NW1/4 of the NW1/4 of Sec. 19, T.18N., R.14E., in the Town Rushford, Winnebago County, Wisconsin, described as follows: Beginning at a point on the West line of the NW1/4 of said Sec. 19 that is 770.14 ft., S.00°44'32"E. of the Northwest corner of said Sec. 19. From that point continuing S.00°44'32"E., 549.70 ft. thence N.89°01'32"E., 654.27 ft., thence N.00°44'32"W., 549.70 ft., thence S.89°01'32"W., 654.27 ft. to the said point of beginning. Being a parcel of land of 8.26 acres. Reserving therefrom the westerly 33.00 ft. presently used for road purposes. Subject to all easements and restrictions of record.

CLIENT: DONALD DORO
3518 BELL LINE RD.
BERLIN, WI. 54923

SHEET 2 OF 2 SHEETS

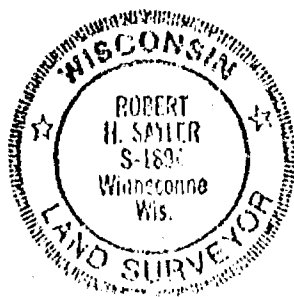

LEGEND

- = Existing monuments
- = 2" x 30" iron pipe set
- = 1" x 30" iron pipe set
- = reference caps or RR spikes
- ⊙ = Bernsten or Harrison monuments
- X-X = fence
- () = recorded as
- = stone monument

SURVEYORS CERTIFICATE

I, hereby certify that I have surveyed the property as shown, according to official records and that the plat above drawn is an accurate and correct representation of said survey. MARCH 13, 1992

Robert H. Saylor
Wisconsin Registered Land Surveyor S-1894

Saylor
Survey, Inc.

139A WEST MAIN, BOX 252,

WINNECONNE, WI 54986

SCALE _____
PROJECT NO. S-002484
FIELD BOOK 65 PAGE 17

PLAT OF SURVEY

DESCRIPTION: THE SOUTH 1/2 OF THE SOUTHWEST 1/4 OF THE NORTHEAST 1/4 OF SECTION 19, TOWNSHIP 18 NORTH, RANGE 14 EAST, EXCEPTING THEREFROM THE NORTH TWENTY-FOUR (24) RODS, FRONT AND REAR, OF THE WEST THIRTY-THREE AND ONE-HALF (33½) RODS THEREOF, TOWN OF RUSHFORD, WINNEBAGO COUNTY, WISCONSIN.

CENTER OF SECTION
19-18-14

BELL LINE ROAD (66')

WINNEBAGO COUNTY,
WISCONSIN.

NORTH 1/4 CORNER OF
SECTION 19-18-14.

WEST LINE OF THE NORTHEAST 1/4
OF SECTION 19-18-14

UNPLATTED

SOUTH LINE OF THE NORTHEAST 1/4 OF SECTION 19-18-14

LANDS

NORTH IS REFERENCED TO THE WEST LINE OF
THE NORTHEAST 1/4 OF SECTION 19, TOWNSHIP
18 NORTH, RANGE 14 EAST, TOWN OF RUSHFORD,
WINNEBAGO COUNTY, WISCONSIN, WHICH IS ASSUMED
TO BEAR N00°-15'-14"W.

S89°-02'-59"W

1299.94'

1332.94'

7'±
6.5'±

N00°-15'-14"W

262.90'

33.00'

33.00'

519.75'

N89°-01'-03"E

552.75'

N00°-15'-14"W

396.00'

N89°-01'-03"E

776.75'

7'±

659.61'

S00°-33'-12"E

6'±

8.5'±

7'±

6'±

















BEING THE NORTH
TWENTY-FOUR (24)
RODS OF THE WEST
THIRTY-THREE AND
ONE-HALF (33½)
RODS

house is 24.4' x 16.3'
old barn is 34' x 24'
silo base

LOT AREA
15.122 ACRES TOTAL
14.922 ACRES USABLE

UNPLATTED

NORTH LINE OF THE SOUTH 1/2 OF THE
SOUTHWEST 1/4 OF THE NORTHEAST 1/4
OF SECTION 19-18-14

LANDS

UNPLATTED LANDS

LEGEND:

- = 3/4" x 24" SOLID ROUND IRON REBAR SET, WEIGHING 1.502 lbs. per lin. ft.
- = 3/4" IRON REBAR FOUND
- = P.K. NAIL FOUND
- = BERNTSEN MONUMENT FOUND
- x—x— = REMNANTS OF FENCE

CLIENT:

CINDY BOHNERT
3422 BELL LINE RD.
OMRO, WISCONSIN 54963

I HEREBY CERTIFY THAT I HAVE SURVEYED THE ABOVE DESCRIBED PROPERTY AS SHOWN
ACCORDING TO THE OFFICIAL RECORDS AND THAT THIS PLAT OF SURVEY IS A CORRECT
REPRESENTATION OF SAID SURVEY

Robert F. Reider 5-17-94
ROBERT F. REIDER, RLS-1251 DATED



CAROW LAND SURVEYING CO., INC.

1837 W. WISCONSIN AVE., P.O. BOX 1297
APPLETON, WISCONSIN 54912-1297
PHONE 414-731-4168 FAX 731-5673

SCALE

1"=200'

DRAWN BY

CD-SK DGV


PROJECT NO

A905.13-94





 












CERTIFIED SURVEY MAP NO. 4852

ALL OF THE NORTHWEST 1/4 OF THE NORTHEAST 1/4 AND PART OF THE NORTHEAST 1/4
OF THE NORTHEAST 1/4, OF SECTION 19, TOWNSHIP 18 NORTH, RANGE 14 EAST,
TOWN OF RUSHFORD, WINNEBAGO COUNTY, WISCONSIN.

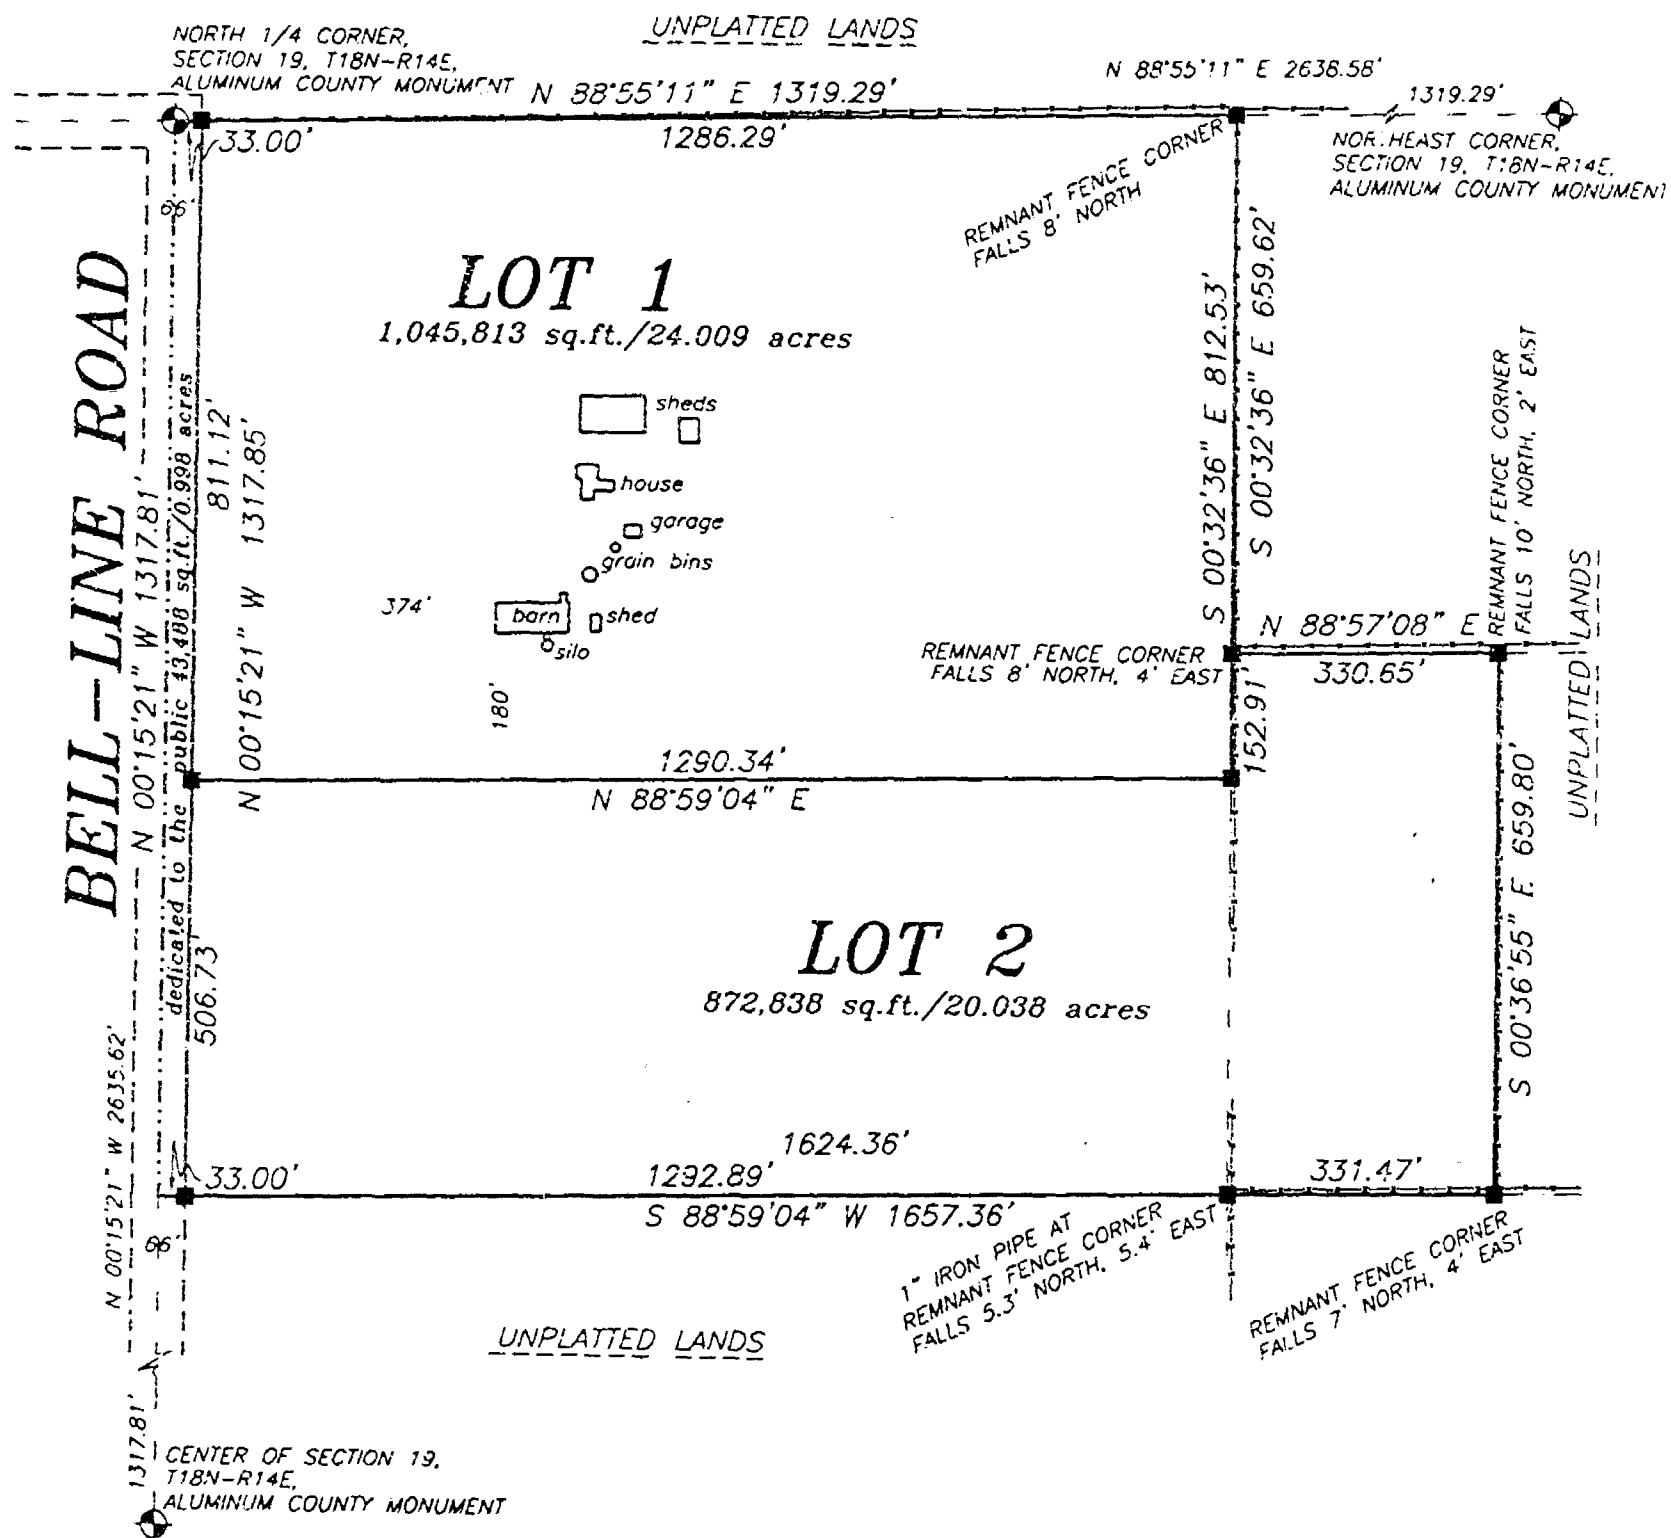

SURVEY FOR:
DON ZINK
3684 BELL-LINE RD.
BERLIN, WI 54923

LEGEND

- 1" IRON PIPE SET, 24" LONG, WEIGHING 1.130 LBS. PER LIN. FOOT
- 3/4" REBAR FOUND
- 1" IRON PIPE FOUND
- 1-1/4" REBAR FOUND
- 2" IRON PIPE FOUND
- CHISELED "X" FOUND
- GOVERNMENT CORNER
- FENCE LINE
- RECORDED AS

BEARINGS ARE REFERENCED TO THE NORTH
LINE OF THE NORTHEAST 1/4, SECTION 19, T18N-R14E
ASSUMED TO BEAR N 88°55'11" E

Scale 1 inch = 300 feet

Martenson & Eisele, Inc.
Engineering - Surveying - Planning
109 W. Main St.
Omro, WI 54963
(920) 685-6240
Fax (920) 685-6340
E-MAIL saysur@vbe.com

PROJECT NO. 0-0743-001
FIELD BOOK: 9 PAGE: 45
FILE: 0743001CSM.DWG SHEET 1 OF 3
This instrument was drafted by: DWC

Certified Survey Map No. 4852

SURVEYOR'S CERTIFICATE

I, David W. Carlson II, Registered Land Surveyor, do hereby certify:




That I have fully complied with Chapter 236.14 of the Wisconsin Statutes in surveying, dividing, and mapping the same and the Town of Rushford, and Winnebago County Subdivision Ordinances.

This map is a correct representation of all of the extreme boundaries of land surveyed and the divisions thereof.

Given under my hand this 21 day of AUGUST, 2001.

David W. Carlson II

David W. Carlson II, Reg. W. Land Surveyor, S. 2231



OWNER'S CERTIFICATE

As owner(s) (we), the undersigned, hereby certify that (we) caused the land above described to be surveyed, divided and mapped and dedicated to the public all as shown and represented on this map.

Donald L. Zink 8-29-01
Donald L. Zink Date

State of Wisconsin)

SS

Winnebago County)

Personally came before me on the 21 day of Aug, 2001, the above named to me known to be the person who executed the foregoing instrument and acknowledges the same.

James J. Neal

My Commission Expires 9/4/09



[illegible]

Certified Survey Map No. 4852

Certificate of Planning Committee:

Pursuant to the Land Subdivision Regulations of the County of Winnebago, Wisconsin, all the requirements for approval have been fulfilled. This Minor Subdivision was approved by the Winnebago County Planning and Zoning Committee on 7th day of September, 2001.

Joanne M. Seibert
Chairperson, Planning and Zoning Committee

Treasurer's Certificate:

I hereby certify that there are no unpaid taxes or unpaid special assessments on any of the lands shown hereon.

Kathryn Adewo 9/4/01
Town Treasurer Date

Diana M. Hellmann 9-5-01
County Treasurer Deputy Date

Town Board Approval:


We hereby certify that the Town of Rushford has reviewed and approved this certified survey map.

Thomas J. Egan 9/4/01
Town Chairperson Date


Susan E. Carpenter 9-4-2001
Town Clerk Date

This CSM is contained wholly within the property described in the following recorded instruments:

Owner(s) of record	Document(s)	Parcel Number(s)
Donald L. Zink	Vol. 1087, P. 344	0220374 0220373

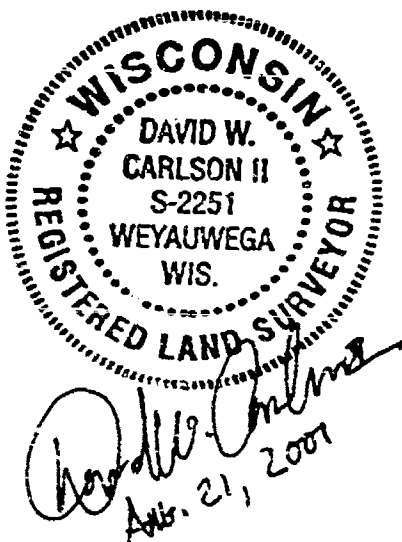

1145490
REGISTER'S OFFICE
WINNEBAGO COUNTY, WI
RECORDED ON
Vol. 106 4852
09-07-2001 02:09 PM
SUSAN WINNINGHOFF
REGISTER OF DEEDS
RECORDING FEE 15.00
TRANSFER FEE 3
OF PAGES
Jocrow

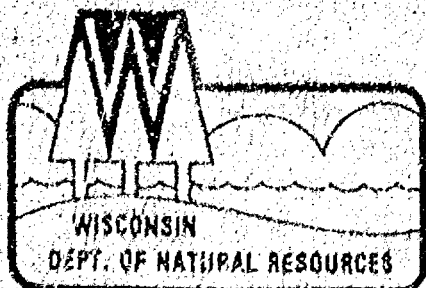

George E. Meyer, Secretary
William R. Selbig, District Director

State of Wisconsin | DEPARTMENT OF NATURAL RESOURCES

Oshkosh Area Office

905 Bayshore Drive

Box 2566

Oshkosh, Wisconsin 54903

Telephone #: (414)424-3050

Telefax #: (414)424-4404

RECEIVED

December 11, 1994

DEC 13 1994

3500

WINNEBAGO COUNTY
PLANNING DEPT.

RICK BOHNERT
3422 BELL LINE
OMRO, WI 54963

SUBJECT: Navigability determination of an unnamed creek which flows into the Fox River located in the SW1/4, NE1/4, Section 18, T18N, R14E, Town of Rushford, Winnebago County.

Dear Mr. Bohnert:

This letter is in response to your proposal to connect a drainage ditch to a pond which is located within 500 feet of a navigable waterway.

On December 8, 1994 I was at the site and made these determinations:

1. The creek becomes navigable downstream of the second culvert which is located south of your pond.
2. Connecting the drainage ditch to your pond would require a permit from the Department of Natural Resources. Since the connection could impact wetlands the permit would probably be denied.
3. It appears the natural drainage flowed from the northwest across the adjacent field into your pond. You can see the meanders in the field to the west of your pond.

If you have any questions please contact me at the above address or call me at 414-424-4003.

Sincerely,

Tere Locke

Tere Locke

Water Management Specialist

cc: Ron Fassbender
Robert Braun

