


22-18-14

[illegible]


EAST 1/4 CORNER OF
SECTION 22-18-14

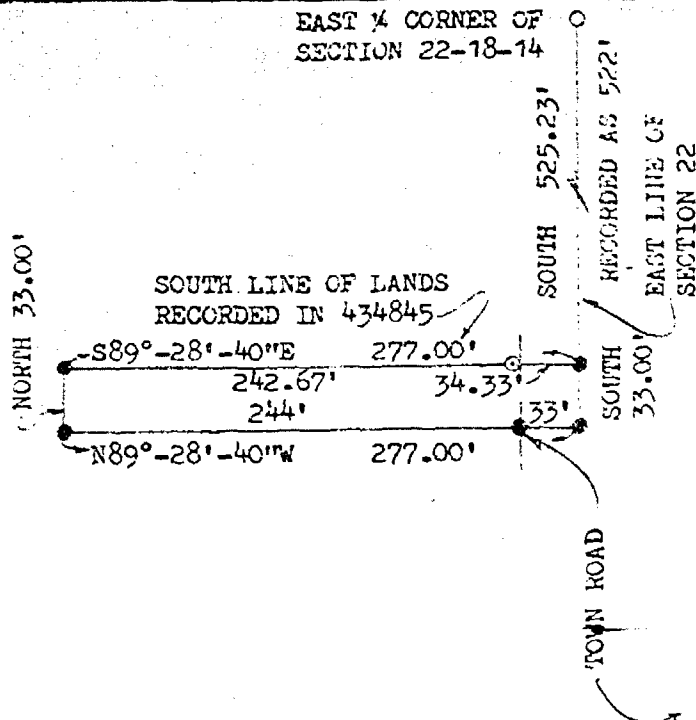

- ⊙ = 1" ROUND IRON PIPE FOUND
- = 3/4" SOLID ROUND IRON ROD FOUND
- = 3/4 x 24" SOLID ROUND IRON ROD SET

DESCRIPTION OF 33' PARCEL TO BE ADDED TO LANDS RECORDED IN DOCUMENT NUMBER 434845.

A PARCEL OF LAND LOCATED IN THE NE 1/4 OF THE SE 1/4 OF SECTION 22 T18N, R14E, TOWN OF RUSHFORD, WINNEBAGO COUNTY, WISCONSIN. MORE FULLY DESCRIBED AS FOLLOWS: COMMENCING AT THE EAST 1/4 CORNER OF SECTION 22; THENCE SOUTH, 525.23 FEET (RECORDED AS 522 FEET) ALONG THE EAST LINE OF SECTION 22 TO THE POINT OF BEGINNING; THENCE CONTINUING SOUTH, 33.00 FEET ALONG SAID EAST LINE; THENCE N89°-28'-40"W, 277.00 FEET; THENCE NORTH, 33.00 FEET TO THE SOUTH LINE OF LANDS RECORDED IN DOCUMENT NUMBER 434845; THENCE S89°-28'-40"E, 277.00 FEET ALONG SAID SOUTH LINE TO THE POINT OF BEGINNING. SAID PARCEL OF LAND CONTAINING 0.21 ACRES OF LAND MORE OR LESS. SUBJECT TO ALL EASEMENTS AND RESTRICTIONS OF RECORD. RESERVING THAT PART PRESENTLY USED FOR ROAD PURPOSES.

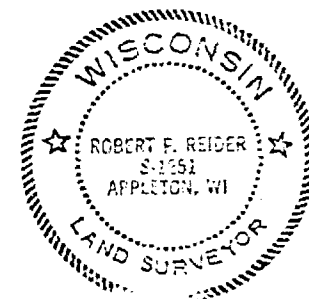

I, ROBERT F. REIDER, CERTIFY THAT THIS PLAT OF SURVEY IS A CORRECT REPRESENTATION OF THE ABOVE DESCRIBED PROPERTY.

Robert F. Reider 7-27-78

REVISIONS	MIKE LANGEBERG		
	ROUTE # 1, OMRO, WISCONSIN 54963		
	CAROW LAND SURVEYING CO., INC.		
	604 N. RICHMOND ST. APPLETON, WI 54911		
	DRAWN BY FR-KV	TFH	SCALE 1"=100'
	APPROVED LEC	DATE	7-27-78
			DRAWING NO. A6259-78



D. SAGE

J. KALLAS

FENCE E. & W. 1/4 LINE SEC. 15-18-14

1209.

E 1/4 COR
SEC. 15
8" SQUARE
POST
CHARRED

2

W. 1/2 S.E. 1/4
SEC. 15

E 1/2 S.E. 1/4 SEC. 15

2645.

M. GUNTHER

M. RILLING

FENCE

IRON

S. LINE SEC. 15-18-14

1307.5

NE COR
SEC. 22-18-14

11.4 A. M. 1885
SUNSHINE


FOX RIVER

NE 1/4 of NE 1/4
SEC. 22-18-14

JOHN MORROW

PLAT OF SURVEY


PART OF GOVERNMENT LOT 2, PART OF GOVERNMENT LOT 3, AND PART OF THE
SOUTHWEST 1/4 OF THE NORTHEAST 1/4, SECTION 22, TOWNSHIP 18 NORTH
RANGE 14 EAST, TOWN OF KISHFORD, WINNEBAGO COUNTY, WISCONSIN.

 




 








PLAT OF SURVEY

PART OF GOVERNMENT LOT 2, PART OF GOVERNMENT LOT 3, AND PART OF THE
SOUTHWEST 1/4 OF THE NORTHEAST 1/4, SECTION 22, TOWNSHIP 18 NORTH,
RANGE 14 EAST, TOWN OF RUSHFORD, WINNEBAGO COUNTY, WISCONSIN.

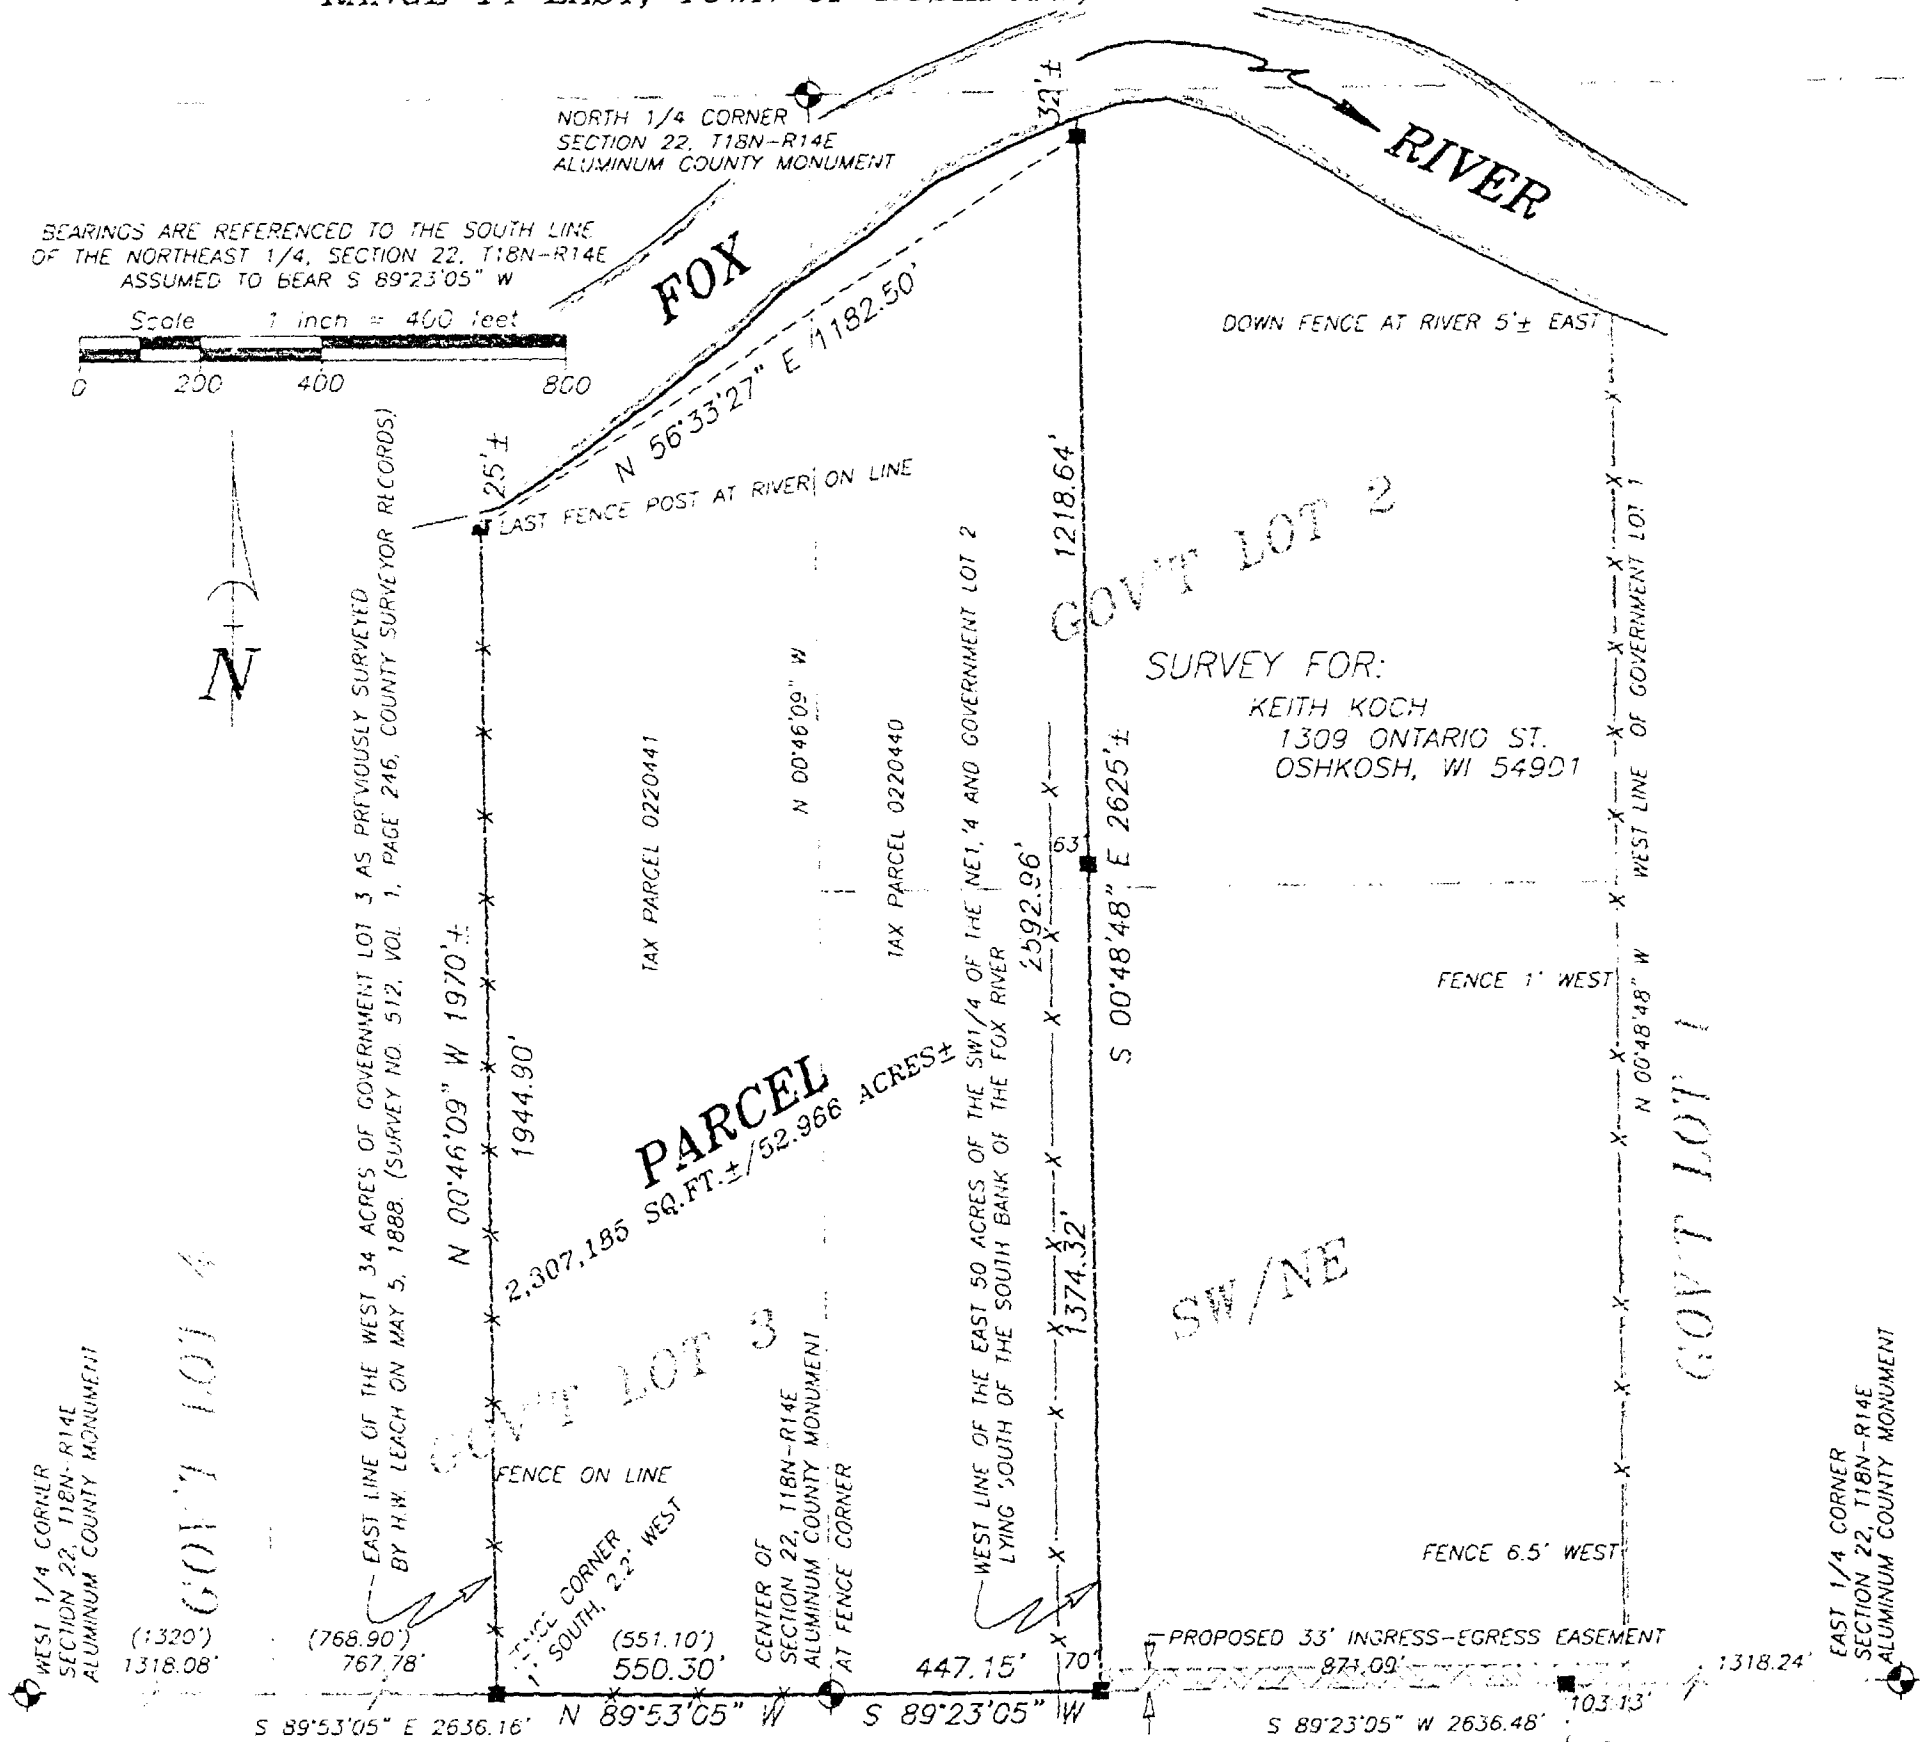

SURVEYOR'S CERTIFICATE

I hereby certify that I have surveyed the property as
shown, according to official records and that the plat
above drawn is an accurate and correct representation of
said survey.

David W. Carlson Sept. 19, 2002
Wisconsin Registered Land Surveyor Date

LEGEND

- 1-1/4" O.D. IRON PIPE SET, 24" LONG,
WEIGHING 1.130 LBS. PER LIN. FOOT
- ⊙ GOVERNMENT CORNER
- FENCE LINE
- () RECORDED AS



Martenson & Eisele, Inc.


Planning - Surveying - Engineering - Architecture

109 W. Main St., Omro, WI 54963

Phone (920) 685-6240 Fax (920) 685-6340

www.martenson-eisele.com

Email meomro@charter.net

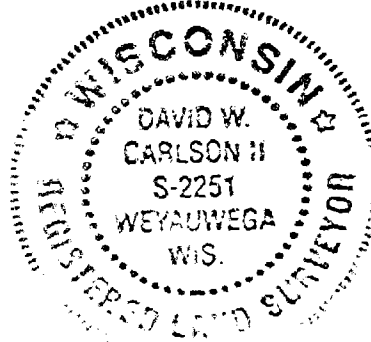

PROJECT NO. 0-0862-001

FIELD BOOK 11 PAGE 23

FILE 0862001csm.DWG

THIS INSTRUMENT WAS DRAFTED BY: DW