



LOCATED IN PART OF THE NE1/4 OF THE SW1/4 OF SEC. 23, T.18N., R.14E., IN THE TOWN OF RUSHFORD, WINNEBAGO COUNTY, WISCONSIN

Calvin W. Hawksworth
CALVIN W. HAWKSWORTH S-1290
WISCONSIN REGISTERED LAND SURVEYOR
AUGUST 31, 1987

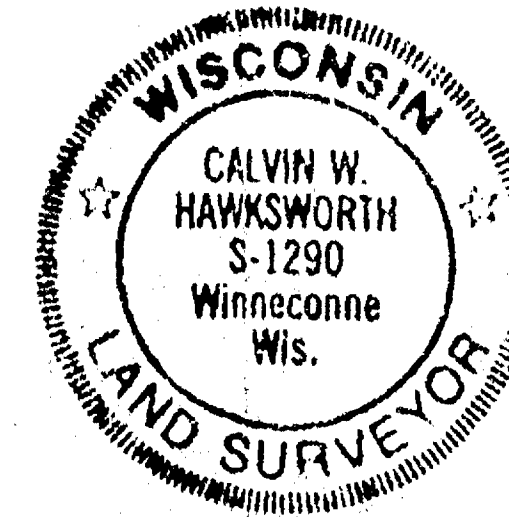

CLIENT: HAROLD & ANNA STANNARD
N73N79 ROUND LAKE RD.
BRILLION, WI 54110

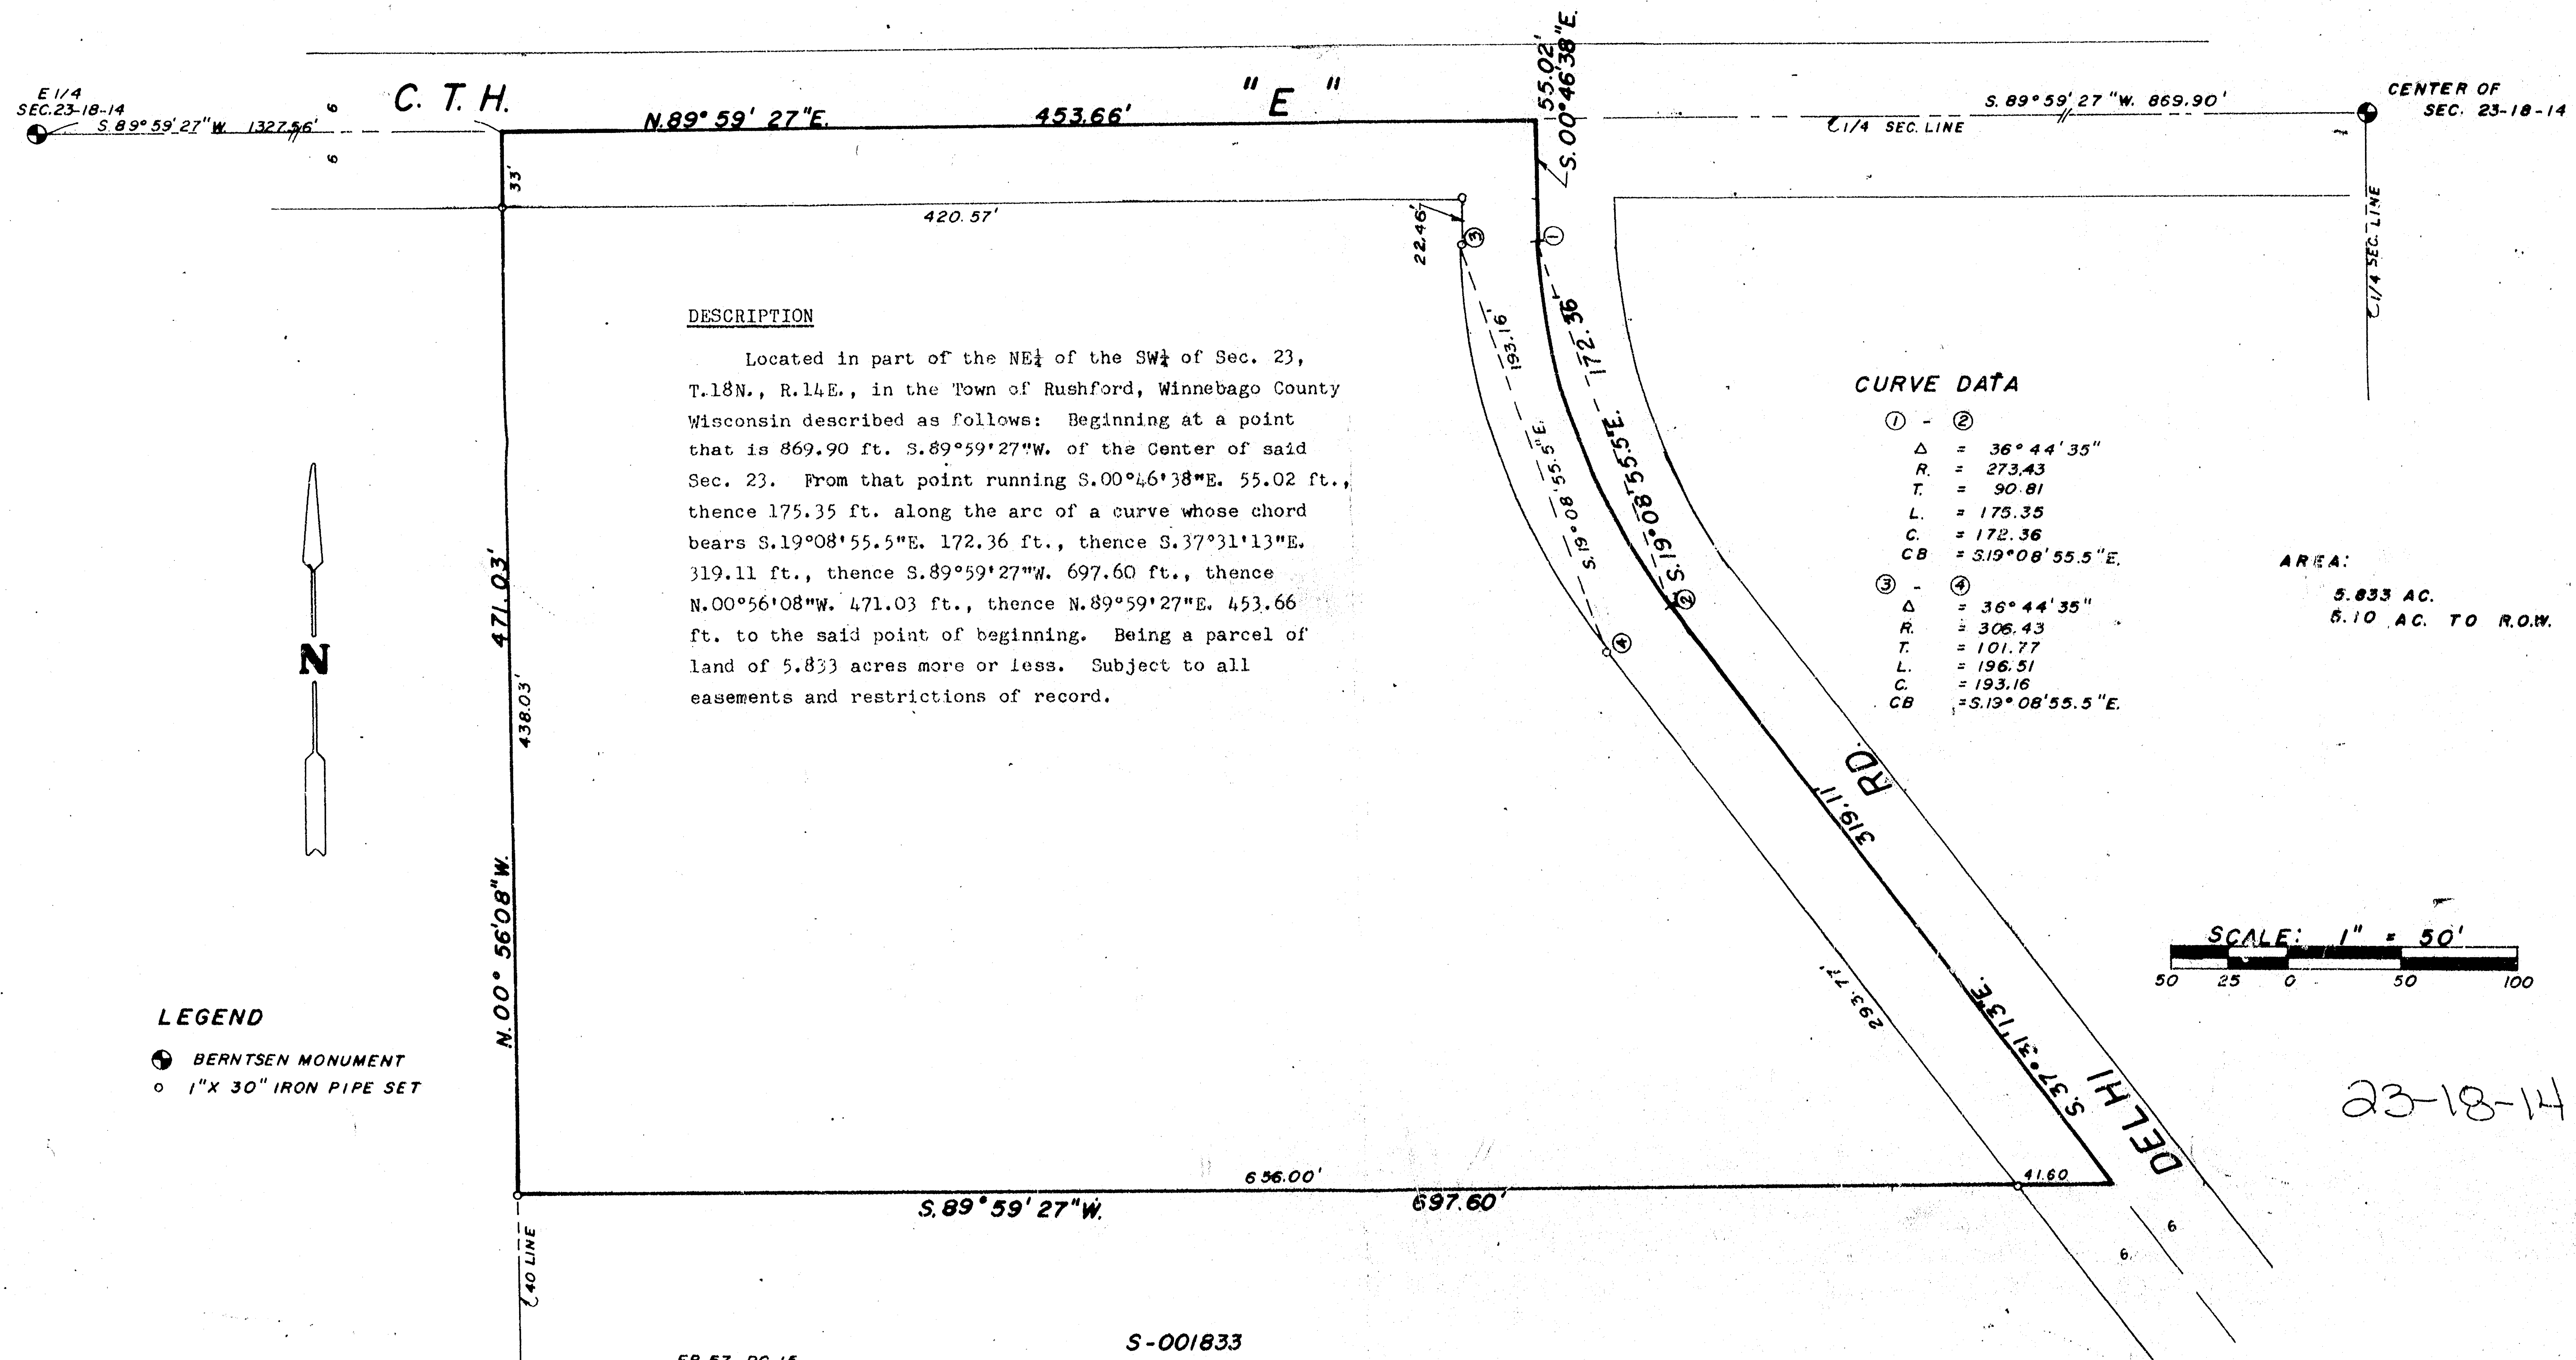


SAYLER SURVEY, INC. LAND SURVEYORS WINNECONNE, WI

23-18-14

FOX RIVER

SURVEY FOR R. KOSSEL

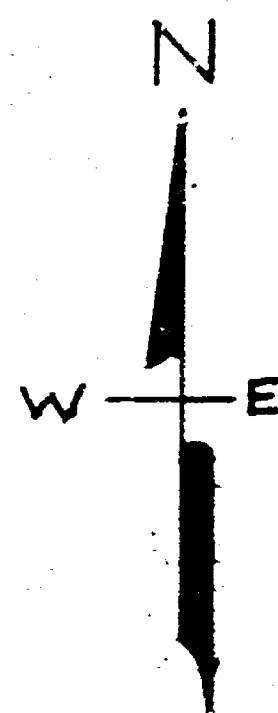

CHANNEL

A 288.0'
 B 249.0'
 C 230.0'
 D 216.0'
 E 206.0'
 F 194.0'
 G 184.0'
 H 175.0'
 I 168.0'
 J 157.0'

ROAD

625.5'

FARM LOT
 LOT #K
 7.97 Ac.

477-2

P.L. FENCE 7 625.5

WEST LINE - SEC. 23-18-14
 665.0'

W. 1/4 COR.
 SEC. 23-18-14


ROAD - CONC. PAVE

676.5'

E. AND W. 1/4 LINE

SCALE
 1" = 100'
 IRON STAKES SHOWN THUS

23-18-14
 SURVEY & ENGINEERING CORP.
 Oshkosh, Wis.
 T. E. STEARNS, SURVEYOR
 Date: Apr 19, 1956
 Job # 232

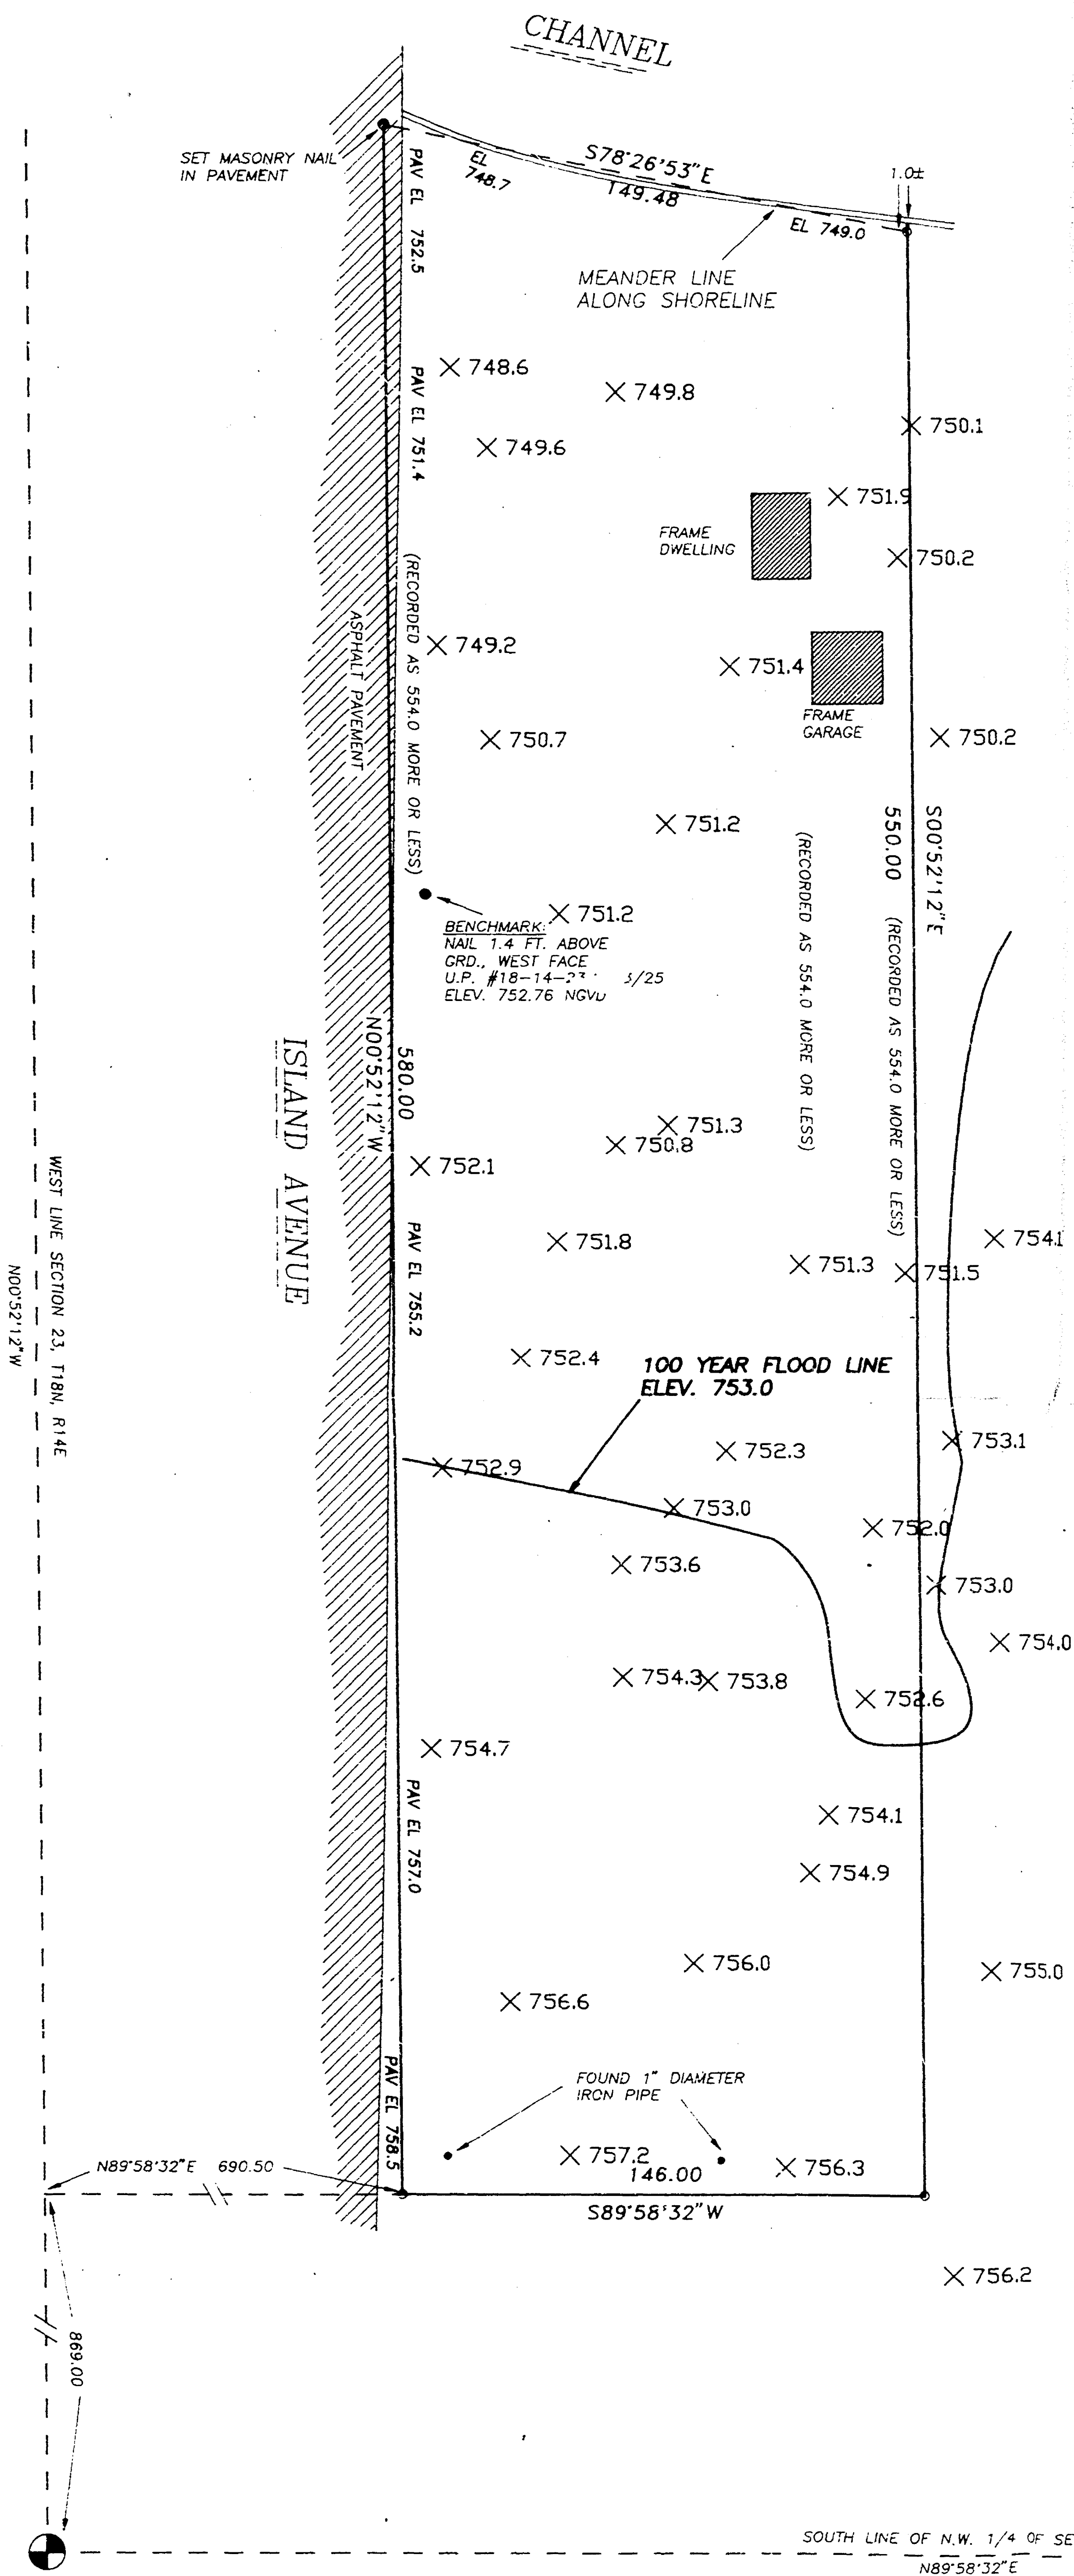

W. 1/4 CORNER SECTION 23
BERNTSEN MONUMENT

C.T.H. "E"

PROPERTY DESCRIPTION

SITUATED ALONG ISLAND AVENUE. BEING THAT PART OF FRACTIONAL LOT 4 OF SECTION 23, T18N, R14E, IN THE TOWN OF RUSHFORD, WINNEBAGO COUNTY, WISCONSIN, DESCRIBED AS FOLLOWS: COMMENCING AT A POINT THAT IS 690.5 FT. EAST AND 869.0 FT NORTH OF THE W. 1/4 CORNER OF SAID SECTION, THE PLACE OF BEGINNING, THENCE EAST PARALLEL WITH THE EAST AND WEST QUARTER LINE OF SAID SECTION, 146.0 FT., THENCE NORTH, PARALLEL WITH THE WEST LINE OF SAID SECTION, 554.0 FT MORE OR LESS TO THE EDGE OF A CHANNEL, THENCE WESTERLY, ALONG THE EDGE OF SAID CHANNEL TO A POINT THAT IS 554.0 FT. NORTH OF THE PLACE OF BEGINNING, THENCE SOUTH TO THE PLACE OF BEGINNING. SAID PARCEL CONTAINS APPROXIMATELY 1.89 ACRES TO THE MEANDER LINE DEPICTED ON THIS SURVEY.

MAY 10, 1992

BOUNDARY AND FLOOD PLAIN
SURVEY FOR PHILIP SCHWAB

NO. 2104


Surveyor's Certificate

I, Reinhard Roehlig, Wisconsin Registered Land Surveyor, certify that I have surveyed the above described property and that the above map is a correct representation thereof and shows the size and location of the property, its exterior boundaries, the locations and dimensions of all visible structures thereon, boundary fences, apparent easements and roadways and visible encroachments, if any.

This survey is made for the exclusive use of the present owners of the property and also those who purchase, mortgage or guarantee title thereto, within one (1) year from the date hereof.


5/10/92
Date

Reinhard Roehlig, Registered
Land Surveyor S-1368

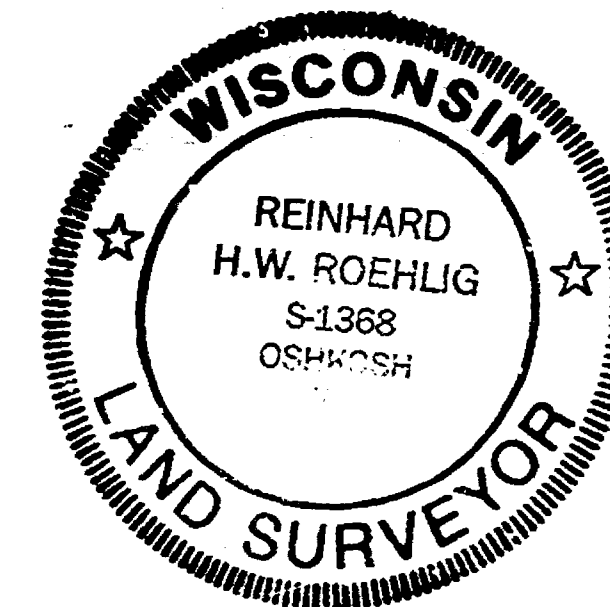


THE 100 FLOOD ELEVATION FOR THIS AREA IS 753.00 N.G.V.D.

o DENOTES 3/4" DIAMETER IRON ROD, 24" LONG SET.

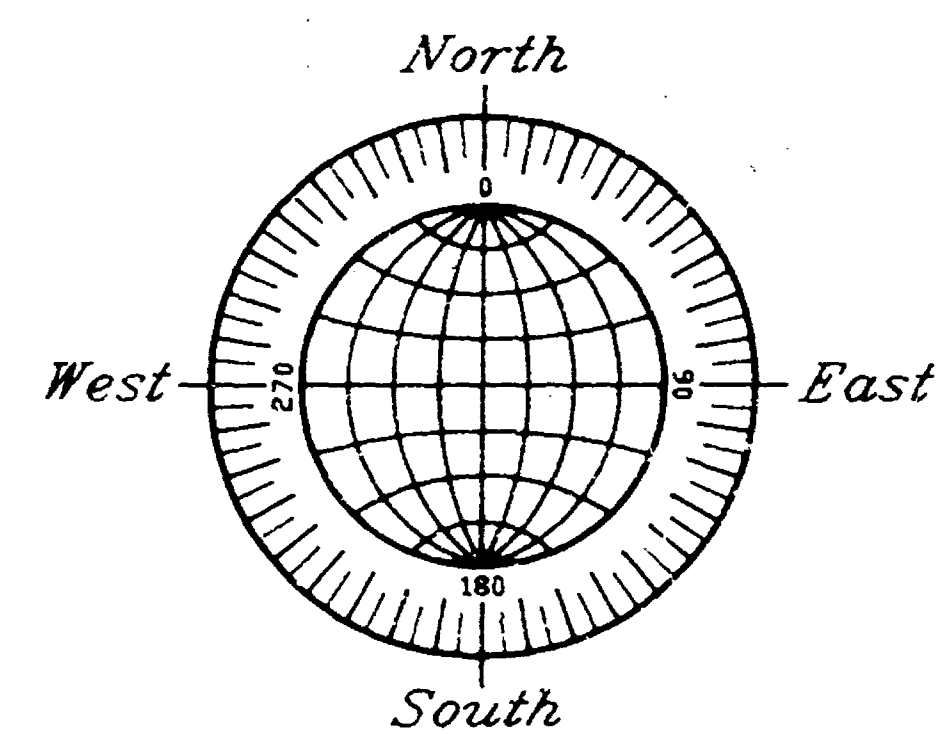

GRAPHIC SCALE

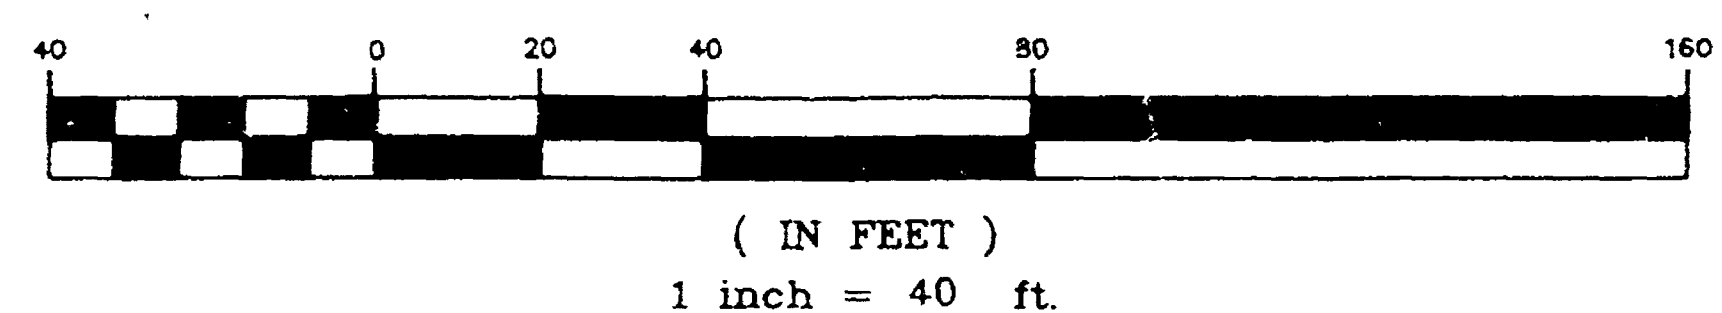

MAY 10, 1992

ROEHLIG

LAND SURVEYING
&
CONSULTING LTD.

417 North Sawyer Street * Oshkosh WI * 54901
(414) 233-2884

NO. 2104

Sec 23 town 18 RANGE 14

PLAT OF SURVEY



FOR

ANTON KOLBUS, ETAL, OMRO, WIS.
PART OF FRACTIONAL NW 1/4 OF SECTION 23 T18N R14E
TOWN OF RUSHFORD, WINNEBAGO COUNTY, WISCONSIN

SCALE - 1"=100'

LEGEND

- FOUND I.P.
- SET I.P.

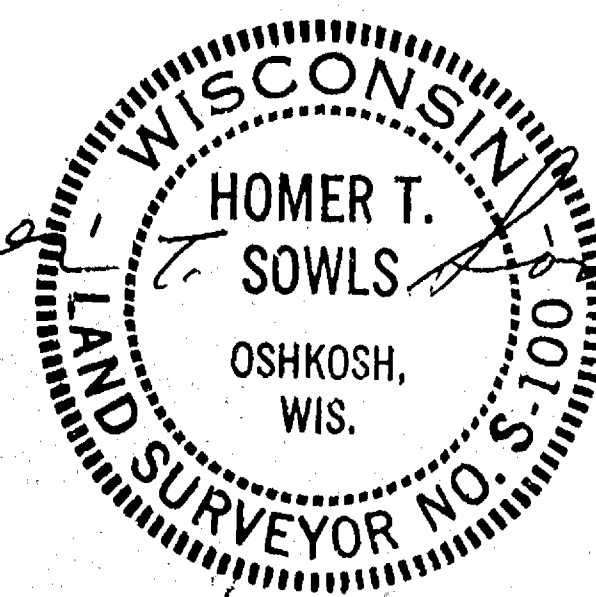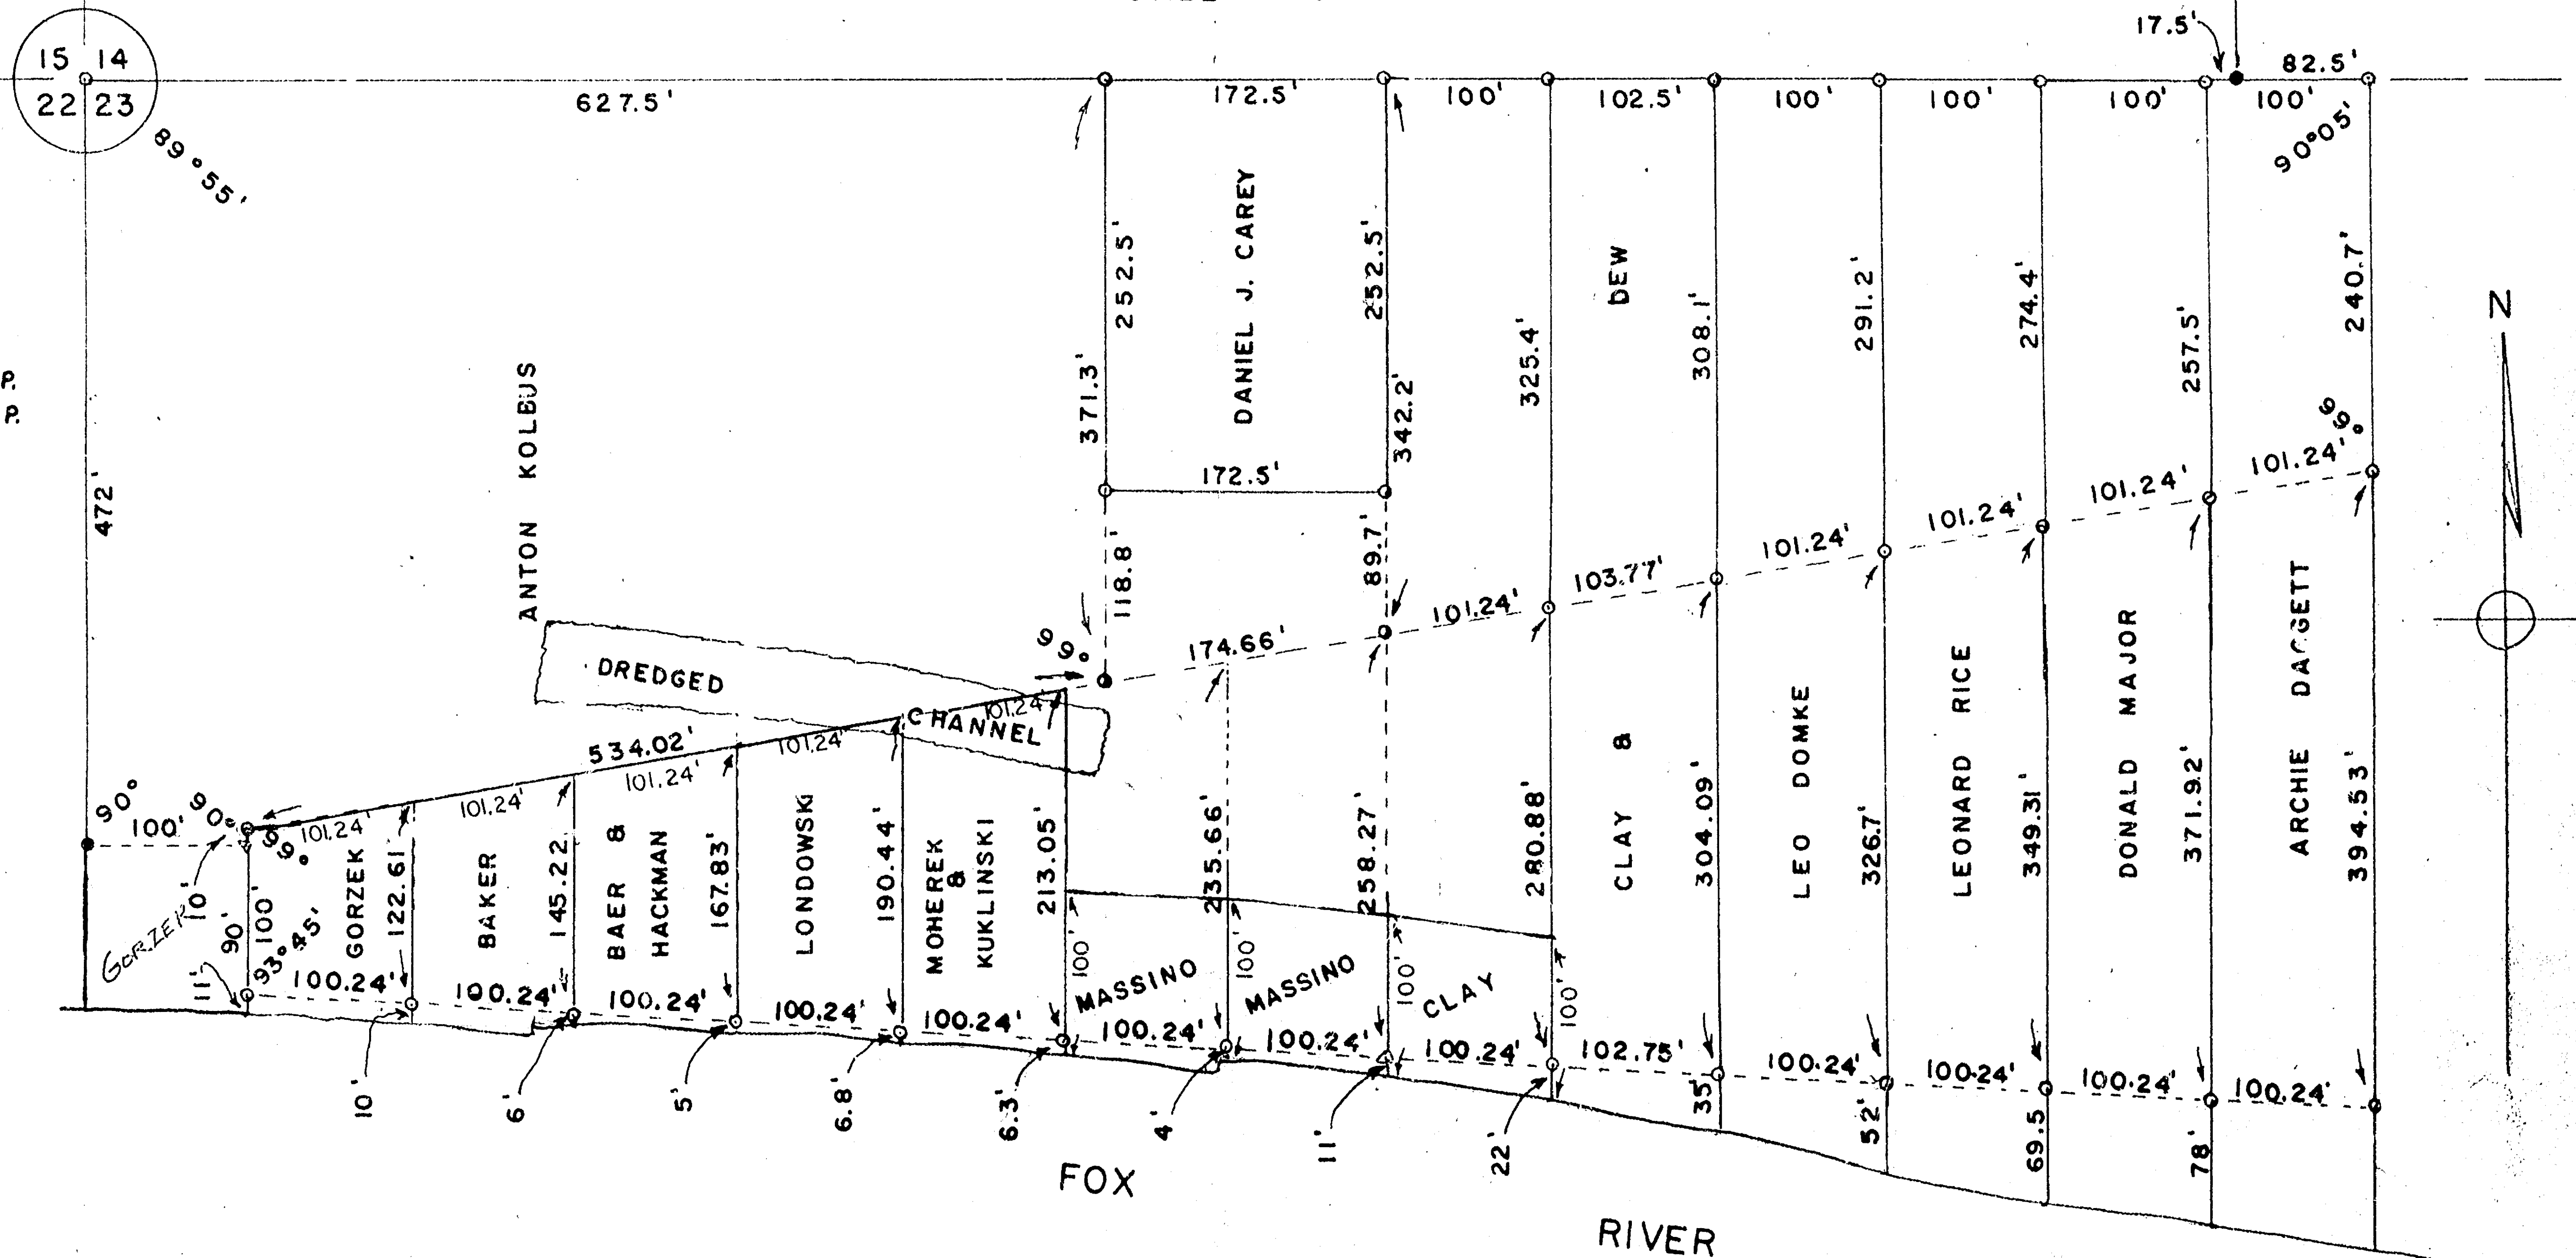

SOWLS ENGINEERING CO., OSHKOSH, WIS. 6/3/65

23-18-14

1309'

M. RILLING ROAD

2645'

E 1/4 of S.E. 1/4
SEC. 15-18-14
M. GUENTHER

ROW OF TREES

2645'

W. LINE SEC. 14-18-14

SWAMP

S.W. 1/4 of S.W. 1/4
SEC. 14-18-14

S.E. 1/4 of S.W. 1/4
SEC. 14

N. 1/4 S. 1/4 LINE SEC. 14

S. LINE SEC. 15-18-14
1307.5

SEC. 15
SEC. 14-18-14

SEC. 23
SEC. 23-18-14

FRAC. N.W. 1/4 of N.W. 1/4
SEC. 23-18-14 SLOUGH SWAMP

S. LINE SEC. 14-18-14

S. 1/4 COR.
SEC. 14

N. LINE
SEC. 23

Gov. Lot #5
SEC. 23

Gov. Lot #2

Gov. Lot #3

FOX RIVER

NE 1/4 of NE 1/4
SEC. 22-18-14

Gov. Lot #1
J. MORROW

E. LINE
SEC. 22

FOX RIVER

W. LINE
PLAT OF DELHI

Gov. Lot #4

CITY OF OSHKOSH
ENGINEERING DEPARTMENT
R.E. WOLVERTON - CO. SURVEYOR

DRAWN
5/13/56
SCALE
1" = 300'

23-18-14

(SEC. 14-15-22 & 23) SEC. 23 TOWN OF RUSHFORD