

29-18-14

Winnebago Co.
Survey (R. 14 E. S. 29 N.)

RAYMOND C. STEENBOCK LANDS

LOCATED IN THE NW 1/4 AND NE 1/4 OF THE NE 1/4 AND
IN GOVT. LOTS 5 AND 6 OF SEC. 29, T. 18 N., R. 14 E.,
TOWN OF RUSHFORD, WINNEBAGO COUNTY, WISCONSIN.

PARCEL "A"

Part of the N.E. 1/4 of the N.E. 1/4 and part of Govt. Lot 5, all being in Section 29, T. 18 N., R. 14 E., Town of Rushford, Winnebago County, Wisconsin.
Commencing at the Northeast corner of the Northeast 1/4 of the Northeast 1/4 of Sec. 29, T. 18 N., R. 14 E.; thence South along the East line of said Sec. 29 and also being the centerline of C.T.H. "K", 705.75 Ft.; thence West 165.00 Ft.; thence South 528.00 Ft.; thence East 165.00 Ft. to the East line of said Sec. 29; thence South along said East line 49.50 Ft.; thence West 165.00 Ft.; thence South 260.12 Ft.; thence West 56.01 Ft.; thence S 01°-16'-17" E 377.64 Ft. to the centerline of Eureka Lock Road; thence S 75°-10' W along the centerline of Eureka Lock Road 346.04 Ft.; thence North 415.39 Ft.; thence West 526.01 Ft.; thence North 1605.91 Ft. to the North line of said Northeast 1/4 of said Sec. 29; thence S 89°-22'-15" E along said North line of said Northeast 1/4, 1073.21 Ft. to the point of beginning, containing 38.989 Acres more or less. Subject to any easements of record.

PARCEL "B"

Part of the N.E. 1/4 and N.W. 1/4 of the N.E. 1/4, and part of Govt. Lots 5 & 6, all being in Section 29, T. 18 N., R. 14 E., Town of Rushford, Winnebago County, Wisconsin.
Commencing at the Northeast corner of the Northeast 1/4 of the Northeast 1/4 of Sec. 29, T. 18 N., R. 14 E.; thence N 89°-22'-15" W along the North line of said Northeast 1/4, 1073.21 Ft. to the point of beginning; thence South 2752.68 Ft. to the centerline of Eureka Lock Road; thence N 85°-37' W along said centerline 1495.95 Ft.; thence along the arc of a curve to the right having a radius of 828.58 Ft. and a chord which bears N 81°-26'-15" W 120.77 Ft. to the West line of Govt. Lot 6; thence N 01°-23'-30" E along the West line of Govt. Lot 6 and the West line of the Northwest 1/4 of the Northeast 1/4, 1938.13 Ft. to the Northwest corner of the Northeast 1/4 of said Sec. 29; thence S 89°-22'-15" E along the North line of said Northeast 1/4, 1563.94 Ft. to the point of beginning, containing 72.904 Acres more or less. Subject to any easements of record.


PARCEL "C"

Part of Govt. Lot 5 of Section 29, T. 18 N., R. 14 E., Town of Rushford, Winnebago County, Wisconsin.
Commencing at the Northeast corner of the Northeast 1/4 of the Northeast 1/4 of Sec. 29, T. 18 N., R. 14 E.; thence N 89°-22'-15" W along the North line of said Northeast 1/4, 1073.21 Ft.; thence South 1605.91 Ft. to the point of beginning; thence East 526.01 Ft.; thence South 415.39 Ft. to the centerline of Eureka Lock Road; thence S 75°-10' W along said centerline 1210.96 Ft.; thence along the arc of a curve to the right having a radius of 1210.96 Ft. and a chord which bears S 84°-46'-30" W 404.25 Ft.; thence N 35°-37' W along said centerline 112.00 Ft.; thence North 446.77 Ft. to the point of beginning, containing 5.412 Acres more or less. Subject to any easements of record.

I, Sam T. Mullen, Registered Land Surveyor of the State of Wisconsin, do hereby certify that by the direction of Raymond C. Steenbock, owner thereof, I have made such survey located in and part of the Northeast 1/4 and Northeast 1/4 of the Northeast 1/4 and in Govt. Lots 5 and 6 of Section 29, Town 18 North, Range 14 East, Town of Rushford, Winnebago County, Wisconsin, and more particularly described above.
I further certify that such survey is a correct representation of all exterior boundaries of the land surveyed and the subdivision thereof made.

RIPON LAND SURVEYING
Ripon, Wisconsin
Sam T. Mullen, RLS S-0981


Dated This 11th. Day of December, 1981

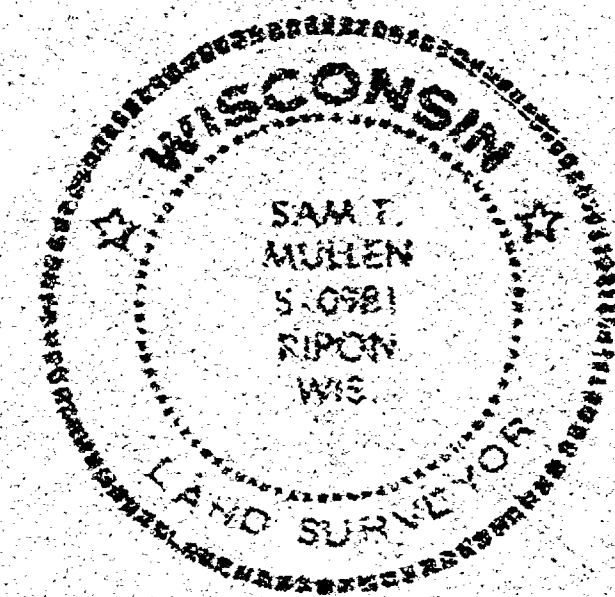


LEGEND

- 6" IRON COR. POST FOUND
- CONC. POST FOUND
- WOOD COR. POST IN CONC. FOUND
- 1" x 24" I.P. SET, 1.13 lbs. in. ft. min.
- △ R.R. SPIKE SET
- x P.K. NAIL SET

SCALE: 1"=200'

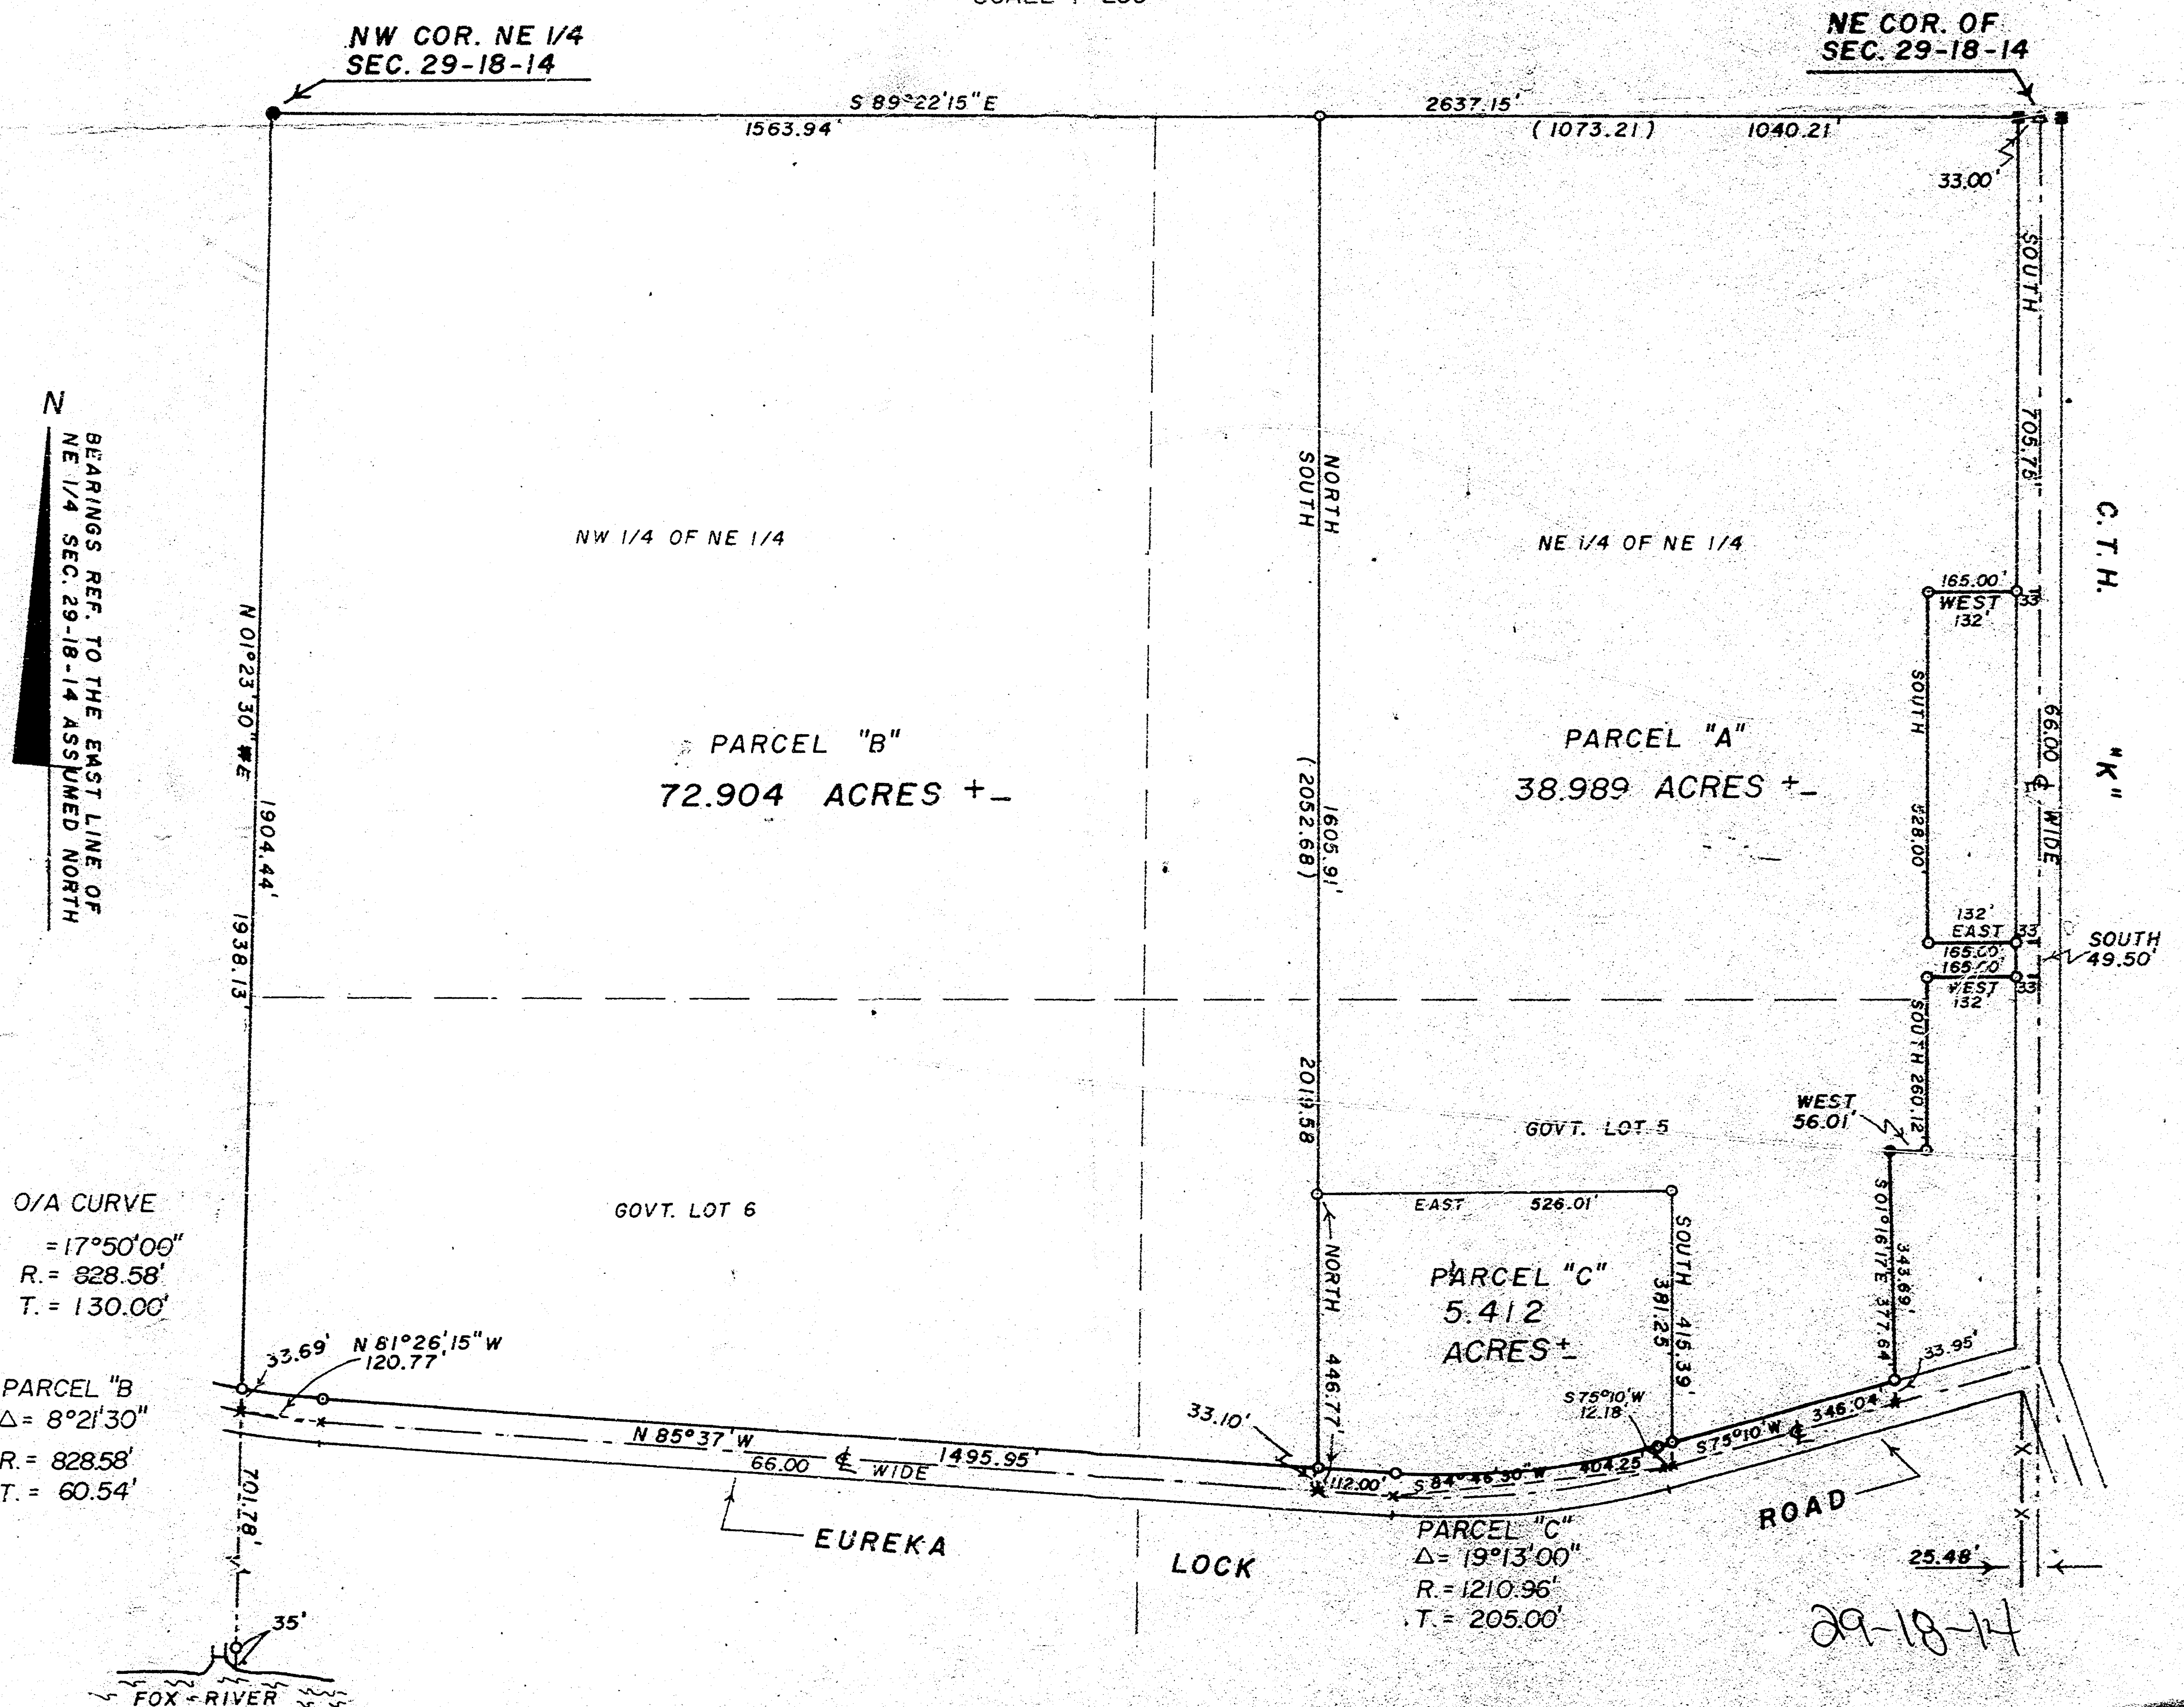

29-18-14

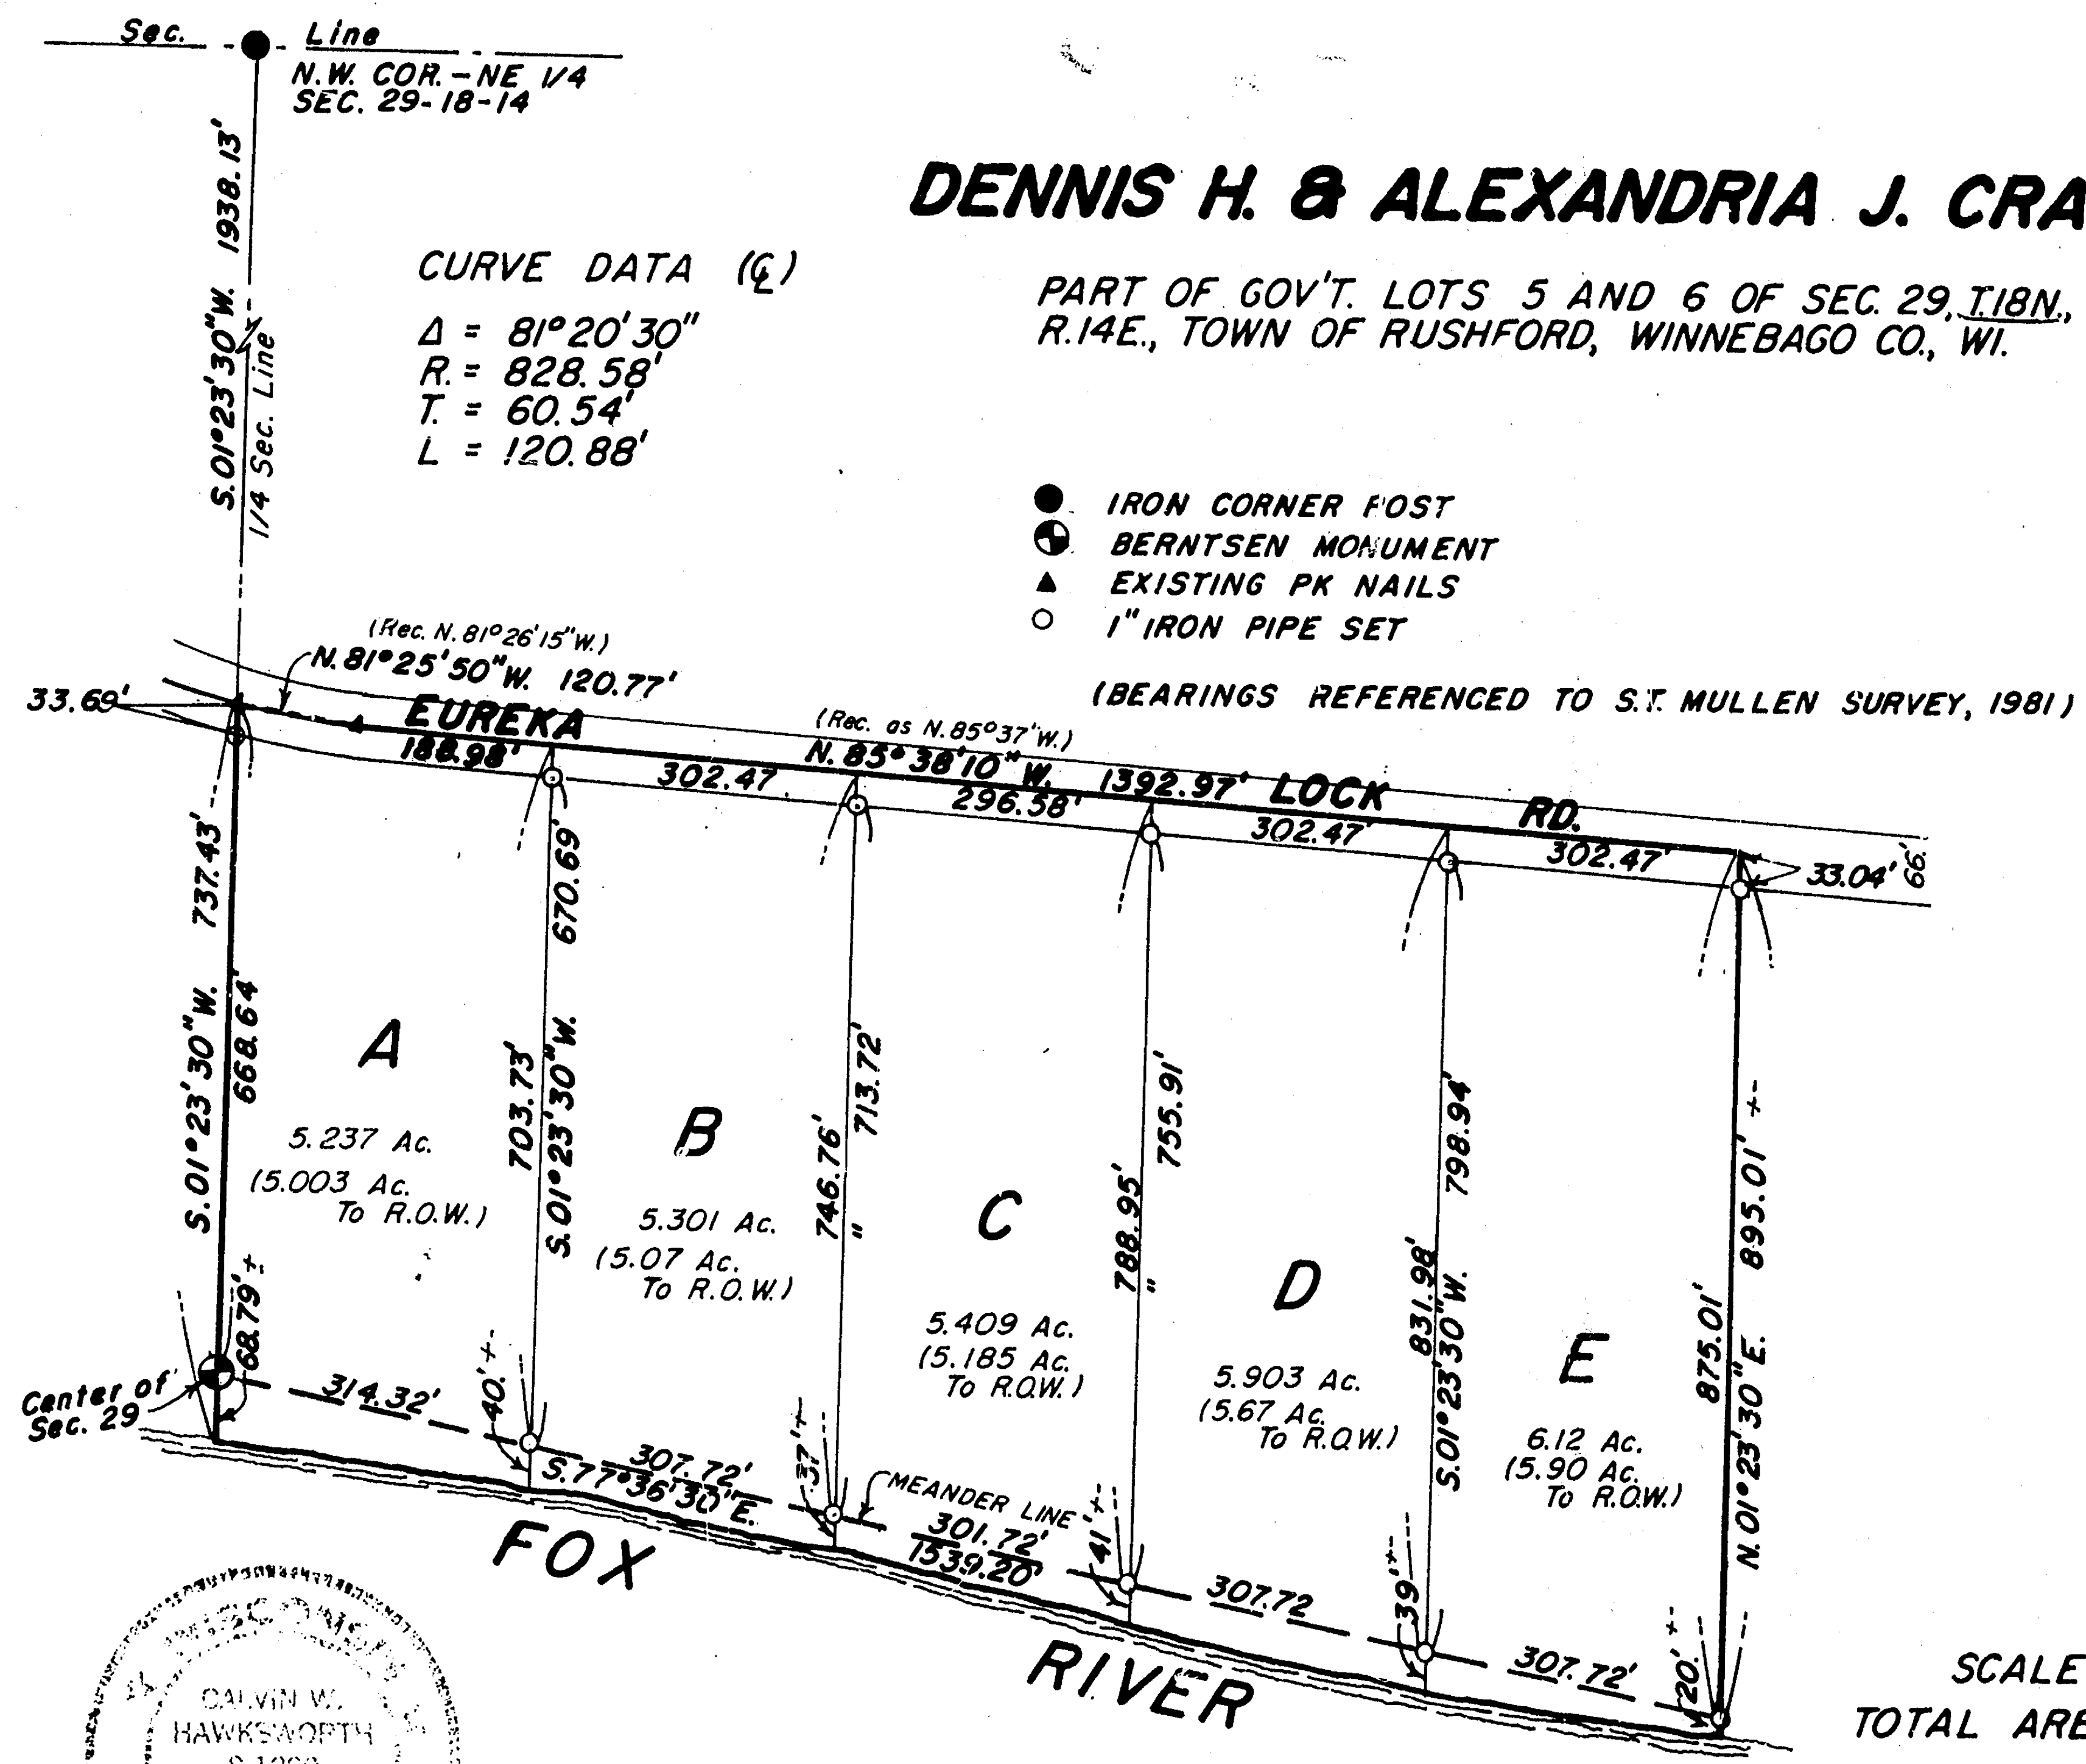

DENNIS H. & ALEXANDRIA J. CRAIG

PART OF GOV'T. LOTS 5 AND 6 OF SEC. 29, T.18N., R.14E., TOWN OF RUSHFORD, WINNEBAGO CO., WI.

CURVE DATA (C)
 $\Delta = 81^{\circ}20'30''$
 $R = 828.58'$
 $T = 60.54'$
 $L = 120.88'$

- IRON CORNER POST
- ⊙ BERNTSEN MONUMENT
- ▲ EXISTING PK NAILS
- 1" IRON PIPE SET

(BEARINGS REFERENCED TO S.T. MULLEN SURVEY, 1981)

SCALE: 1 in. = 200 ft.
 TOTAL AREA = 27.97 Ac.

29-18-14



Calvin W. Hawksworth
 Calvin W. Hawksworth
 Wisconsin Registered Land Surveyor
 JUNE 27, 1986