


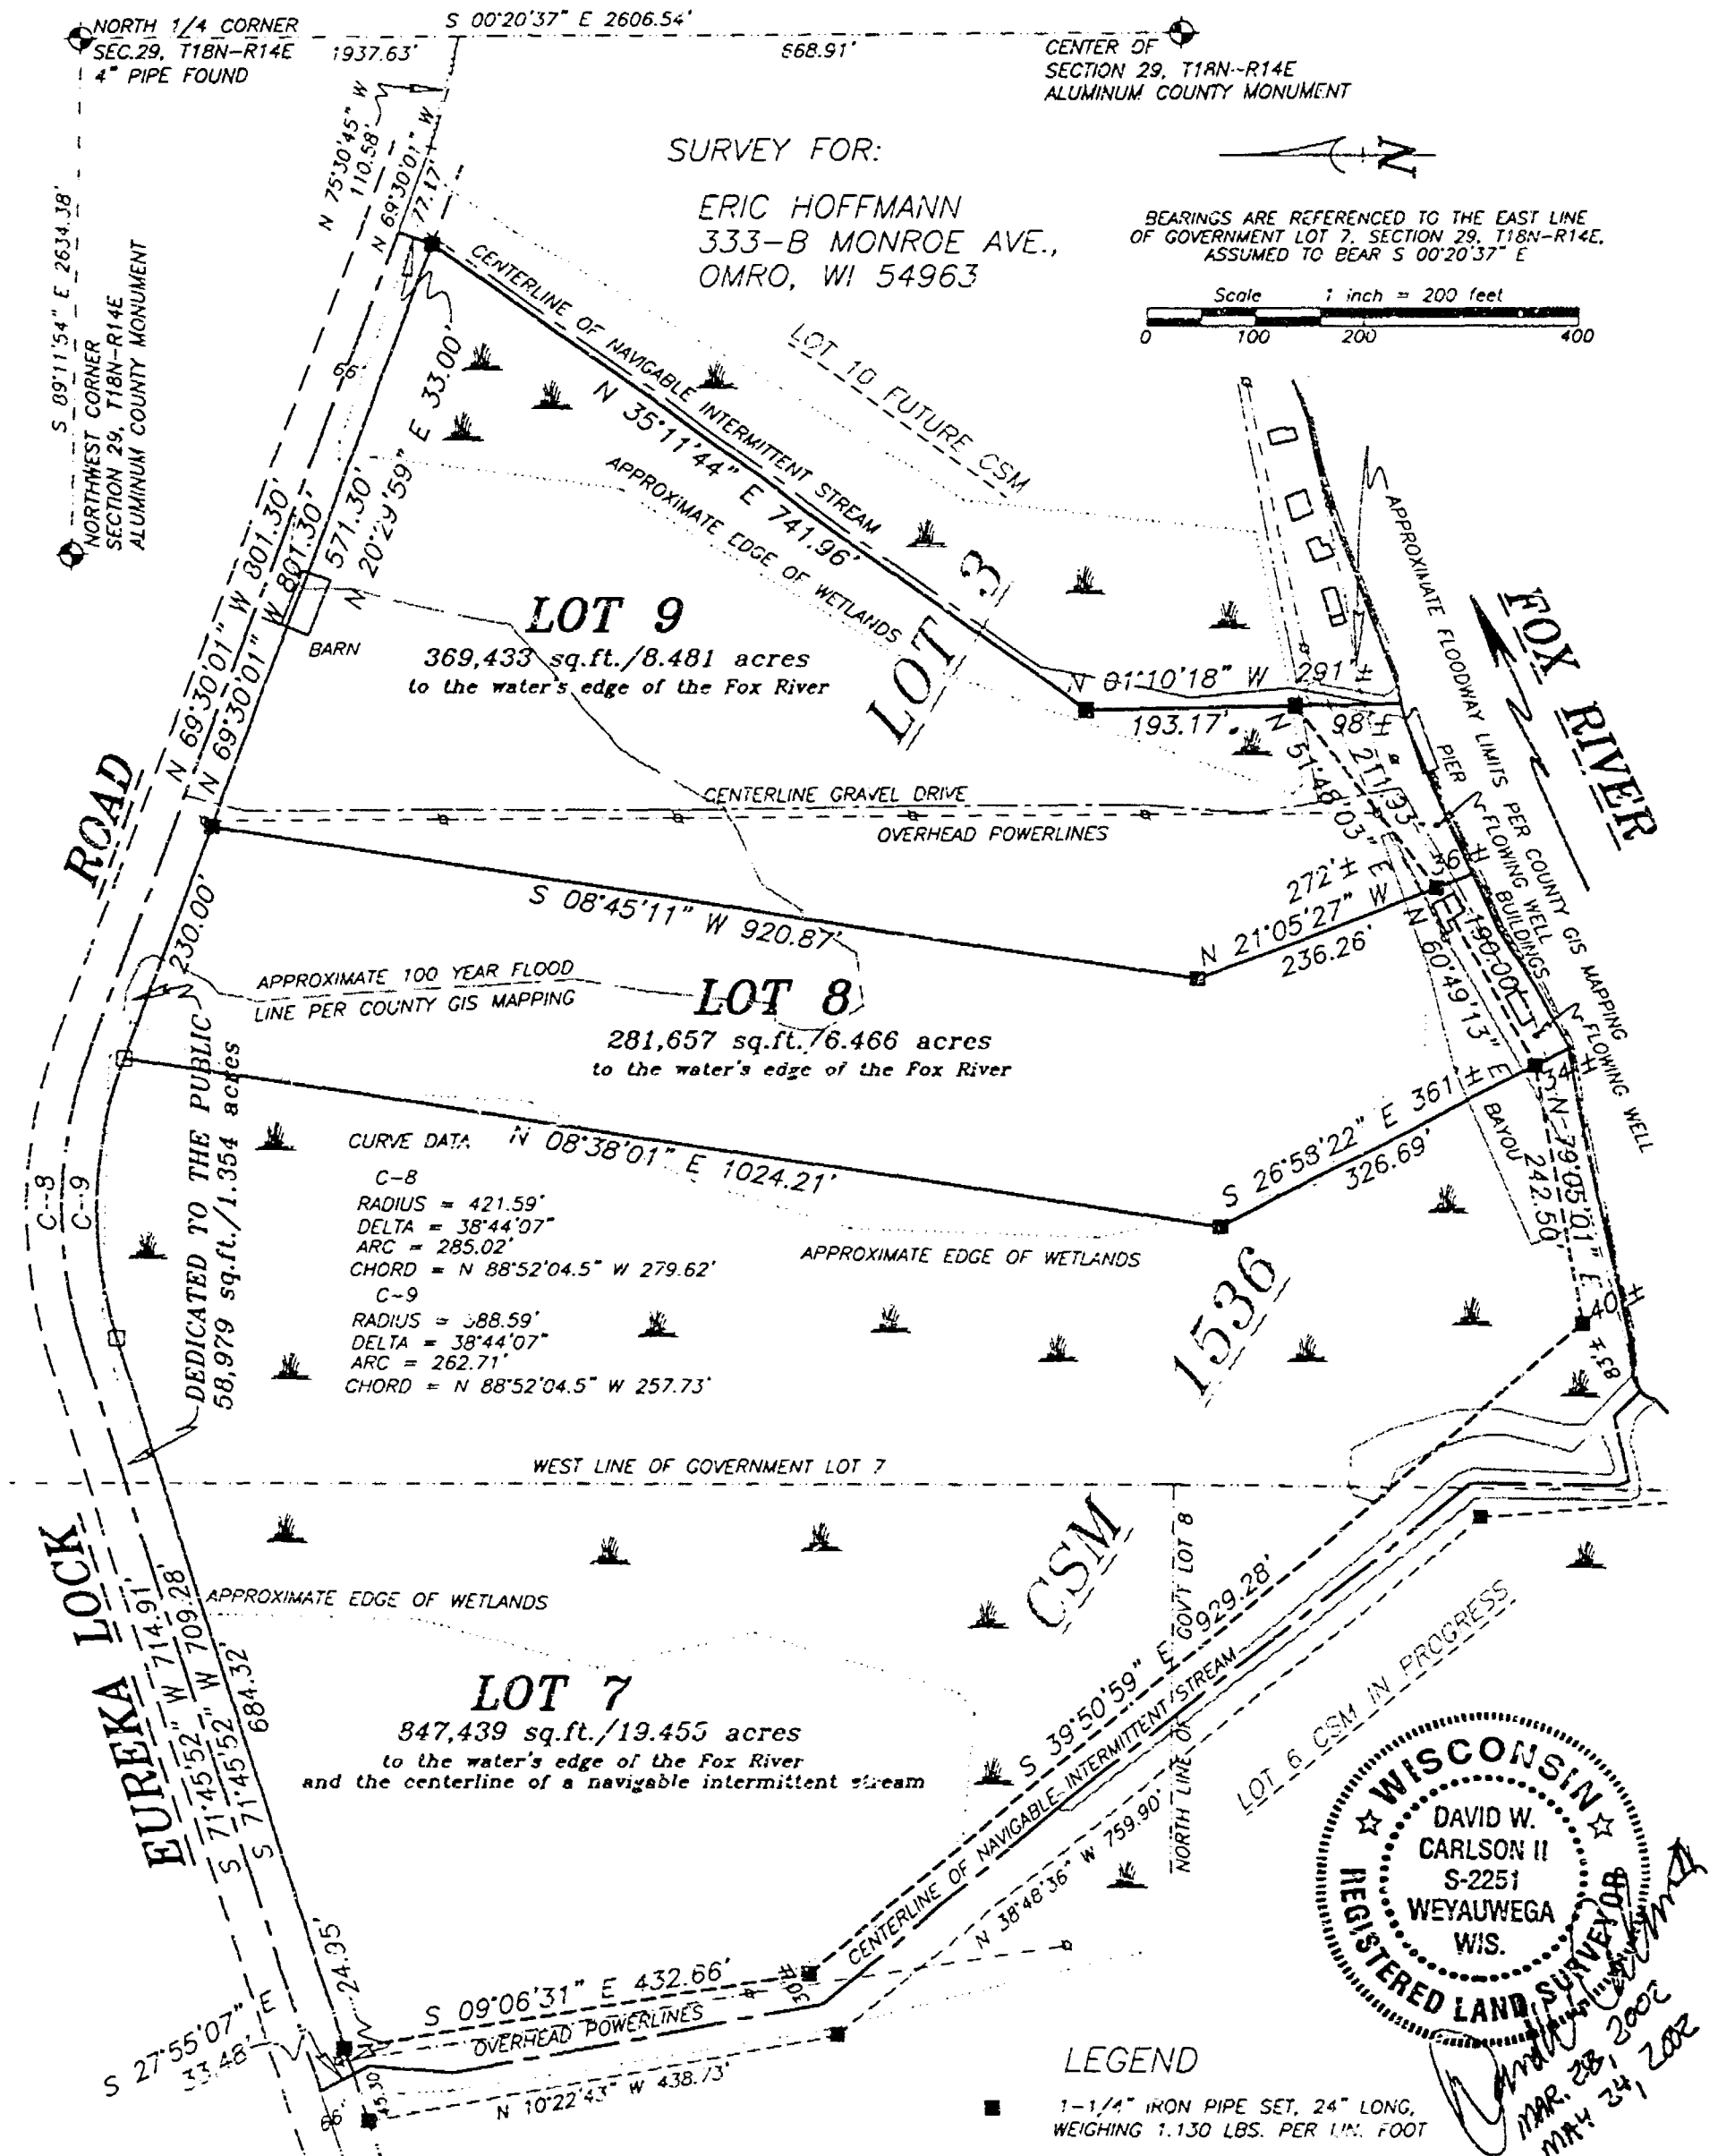

CERTIFIED SURVEY MAP NO. 5012

PART OF LOT 3 OF CERTIFIED SURVEY MAP 1536, BEING PART OF GOVERNMENT LOT 8, PART OF GOVERNMENT LOT 7, AND PART OF THE SOUTHWEST 1/4 OF THE NORTHWEST 1/4, SECTION 29, TOWNSHIP 18 NORTH, RANGE 14 EAST, TOWN OF RUSHFORD, WINNEBAGO COUNTY, WISCONSIN.



Certified Survey Map No. 5012

SURVEYOR'S CERTIFICATE

I, David W. Carlson II, Registered Land Surveyor, do hereby certify:

That I have surveyed, divided and mapped, at the direction of Eric Hoffmann, part of Lot 3 of Certified Survey Map 15316, being part of Government Lot 8, part of Government Lot 7, and part of the Southwest 1/4 of the Northwest 1/4, Section 29, Township 18 North, Range 14 East, Town of Rushford, Winnebago County, Wisconsin, described as follows:



That I have fully complied with Chapter 236.34 of the Wisconsin Statutes in surveying, dividing, and mapping the same and the Town of Rushford, and Winnebago County Subdivision Ordinances.

This map is a correct representation of all of the exterior boundaries of land surveyed and the stream thereof.

Given under my hand this 28 day of MARCH, 2002.

David W. Carlson II

REVISED MAY 24, 2002.

David W. Carlson II, Reg. WI Land Surveyor, S 2351



OWNER'S CERTIFICATE

As owner I, the undersigned, hereby certify that I caused the land above described to be surveyed, divided and mapped and dedicated to the public as shown and represented on this map.

Eric Hoffmann


State of Wisconsin)
) SS
Winnebago County)

Personally came before me on the 24 day of MAY, 2002, to be the person who executed the foregoing instrument and acknowledged the same.

James E. Smith

My Commission Expires 4/1/04

