
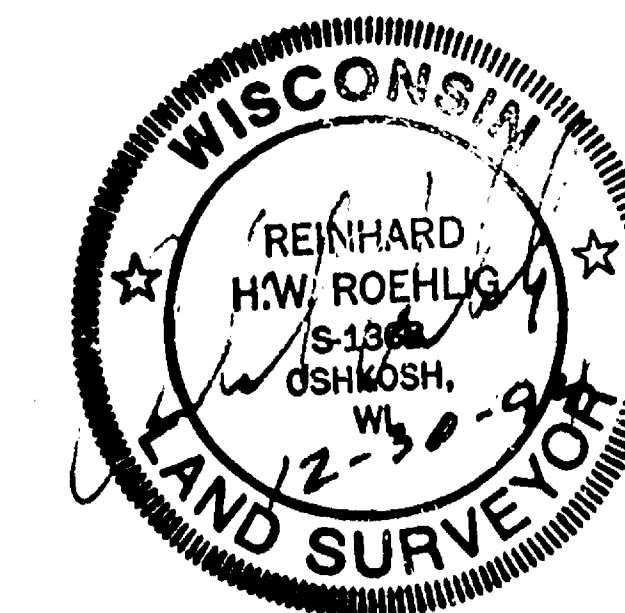


PLAT OF SURVEY

PART OF THE S.W. 1/4 OF SECTION 29, AND PART OF THE S.E. 1/4 OF SECTION 30,
AND PART OF THE N.W. 1/4 AND THE N.E. 1/4 OF SECTION 31, ALL IN T18N, R14E,
IN THE TOWN OF RUSHFORD, WINNEBAGO COUNTY, WISCONSIN.

PREPARED FOR THE WISCONSIN DEPARTMENT OF NATURAL RESOURCES.

- DENOTES STONE MONUMENT FOUND.
 - DENOTES 1 INCH DIAMETER IRON PIPE 24 INCHES LONG SET,
WEIGHING NOT LESS THAN 1.13 LBS PER LINEAL FOOT.
 - () DENOTES RECORD MEASUREMENTS WHERE DIFFERENT
FROM ACTUAL MEASUREMENTS.
- DISTANCES ARE MEASURED TO THE NEAREST HUNDREDTH
OF A FOOT.
- BEARINGS ARE REFERENCED TO THE EAST LINE OF THE
S.E. 1/4 WHICH HAS AN ASSUMED BEARING OF SOUTH 00°48'06" WEST.

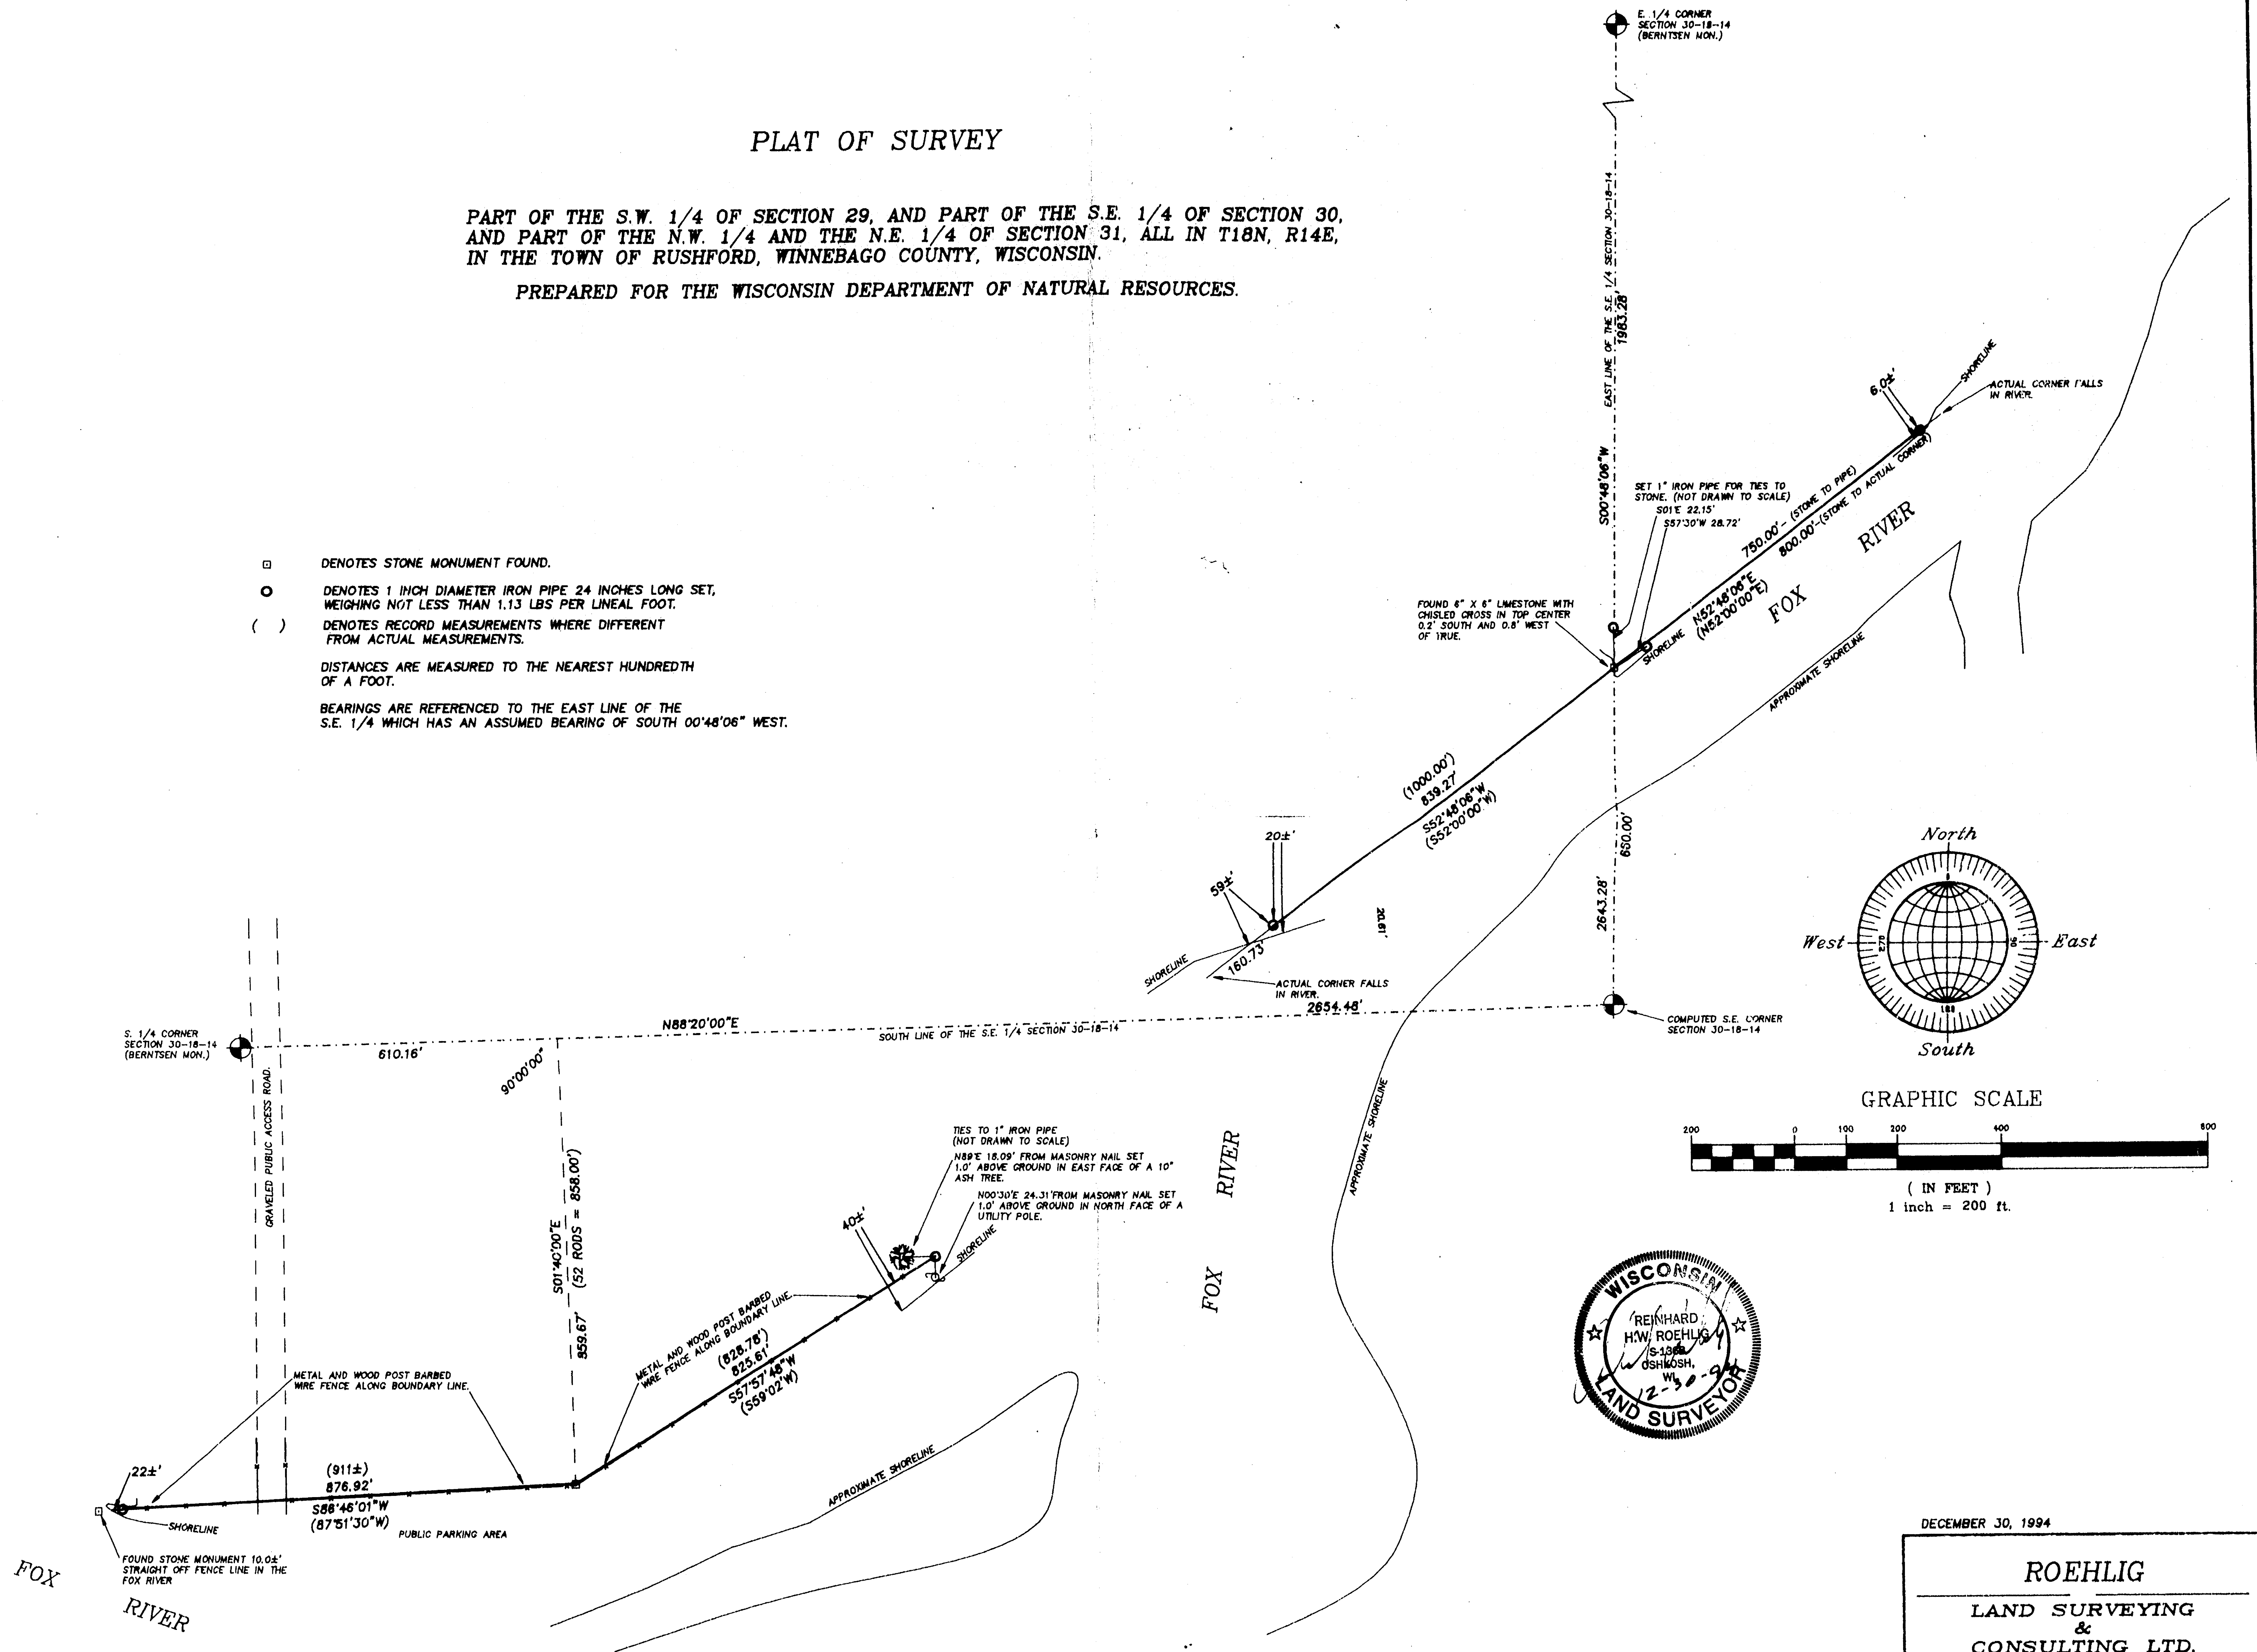

DECEMBER 30, 1994

ROEHLIG

LAND SURVEYING
&
CONSULTING LTD.

417 North Sawyer Street • Oshkosh WI • 54901
(414) 233-2884

NO. 2617

Sec 31 T18 R14