


1 18 15 S

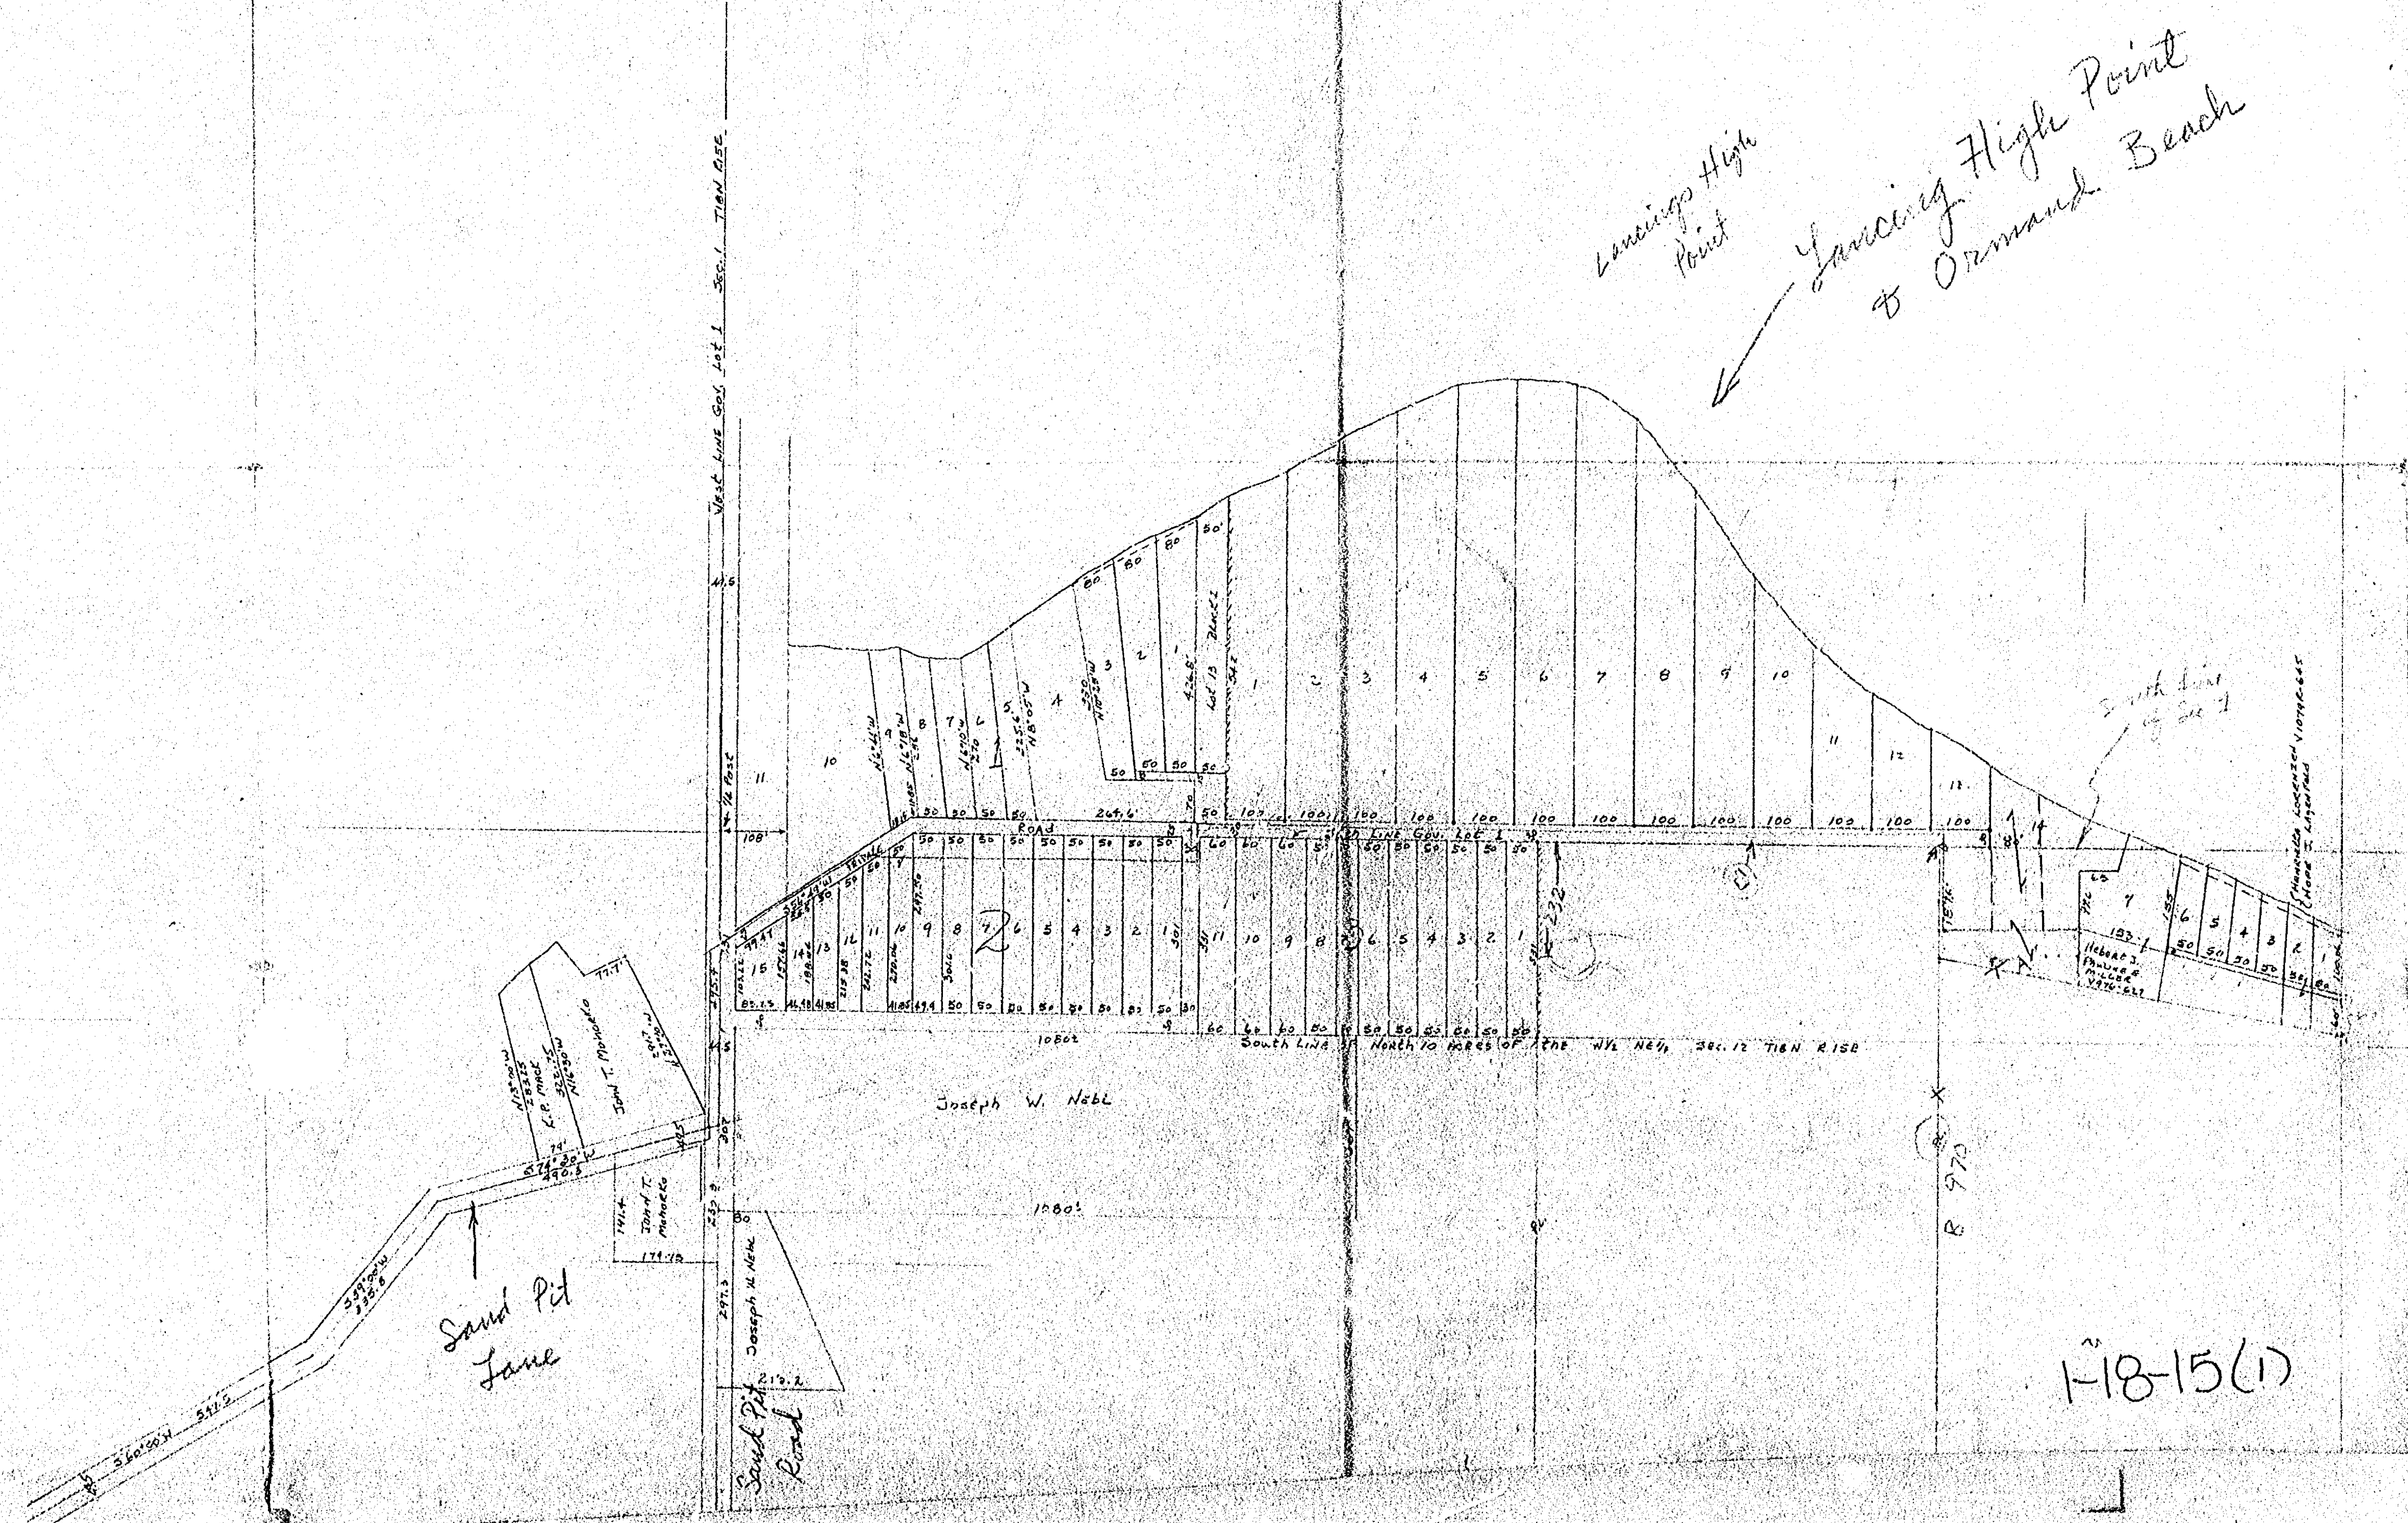

1-18-15(1)

PLAT OF SURVEY

KNOWN AS 5048 LANSING'S HIGH POINT ROAD.
THAT PART OF LOT 3, PART OF LOT 2 AND PART OF A 50 FOOT WIDE ROAD IN BLOCK 1 IN THE REPLAT OF THE FIRST ADDITION TO LANSING'S HIGH POINT IN SECTION 1, T18N, R15E, IN THE TOWN OF OMRO, WINNEBAGO COUNTY, WISCONSIN BOUNDED AND DESCRIBED AS FOLLOWS:

LEGAL DESCRIPTION:

BEGINNING AT THE SOUTHEAST CORNER OF LOT 4 OF THE REPLAT OF THE FIRST ADDITION TO LANSING'S PLAT OF HIGH POINT; THENCE NORTH 00°08'44" EAST 89.42 FT. ALONG THE MOST EASTERLY LINE OF LOT 4 IN SAID PLAT; THENCE NORTH 89°44'29" WEST 100.33 FT.; THENCE SOUTH 05°32'00" EAST 14.98 FT.; THENCE NORTH 89°44'29" WEST 31.38 FT.; THENCE NORTH 10°22'21" WEST 325.00 FT. ALONG THE EAST LINE OF SAID LOT 4 TO A POINT 12 FT. MORE OR LESS FROM THE SHORE OF LAKE BUTTE DES MORTS; THENCE NORTH 84°32'48" EAST 141.34 FT. ALONG THE MEANDER LINE TO A POINT 24 FT. MORE OR LESS FROM THE SHORE OF LAKE BUTTE DES MORTS; THENCE SOUTH 00°37'20" 350.77 FT.; THENCE NORTH 80°00'00" EAST 95.24 FT.; THENCE SOUTH 00°00'30" WEST 104.88 FT. TO A POINT ON THE NORTH RIGHT OF WAY LINE OF LANSING'S HIGH POINT ROAD; THENCE NORTH 89°42'05" WEST ALONG THE NORTH RIGHT OF WAY OF SAID ROAD 18.21 FT. TO THE POINT OF BEGINNING, INCLUDING THOSE LANDS LYING BETWEEN SAID MEANDER LINE, THE EXTENTIONS OF ADJOINING LOT LINES AND THE SHORE OF LAKE BUTTE DES MORTS.

SAID PARCEL IS SUBJECT TO ANY RESTRICTIONS OR EASEMENTS OF RECORD.


MAY 5, 2003

JULY 14, 2003

SURVEY FOR GERALD WENTLAND

NO. 4029

UPDATE BOUNDARY AND DESCRIPTION

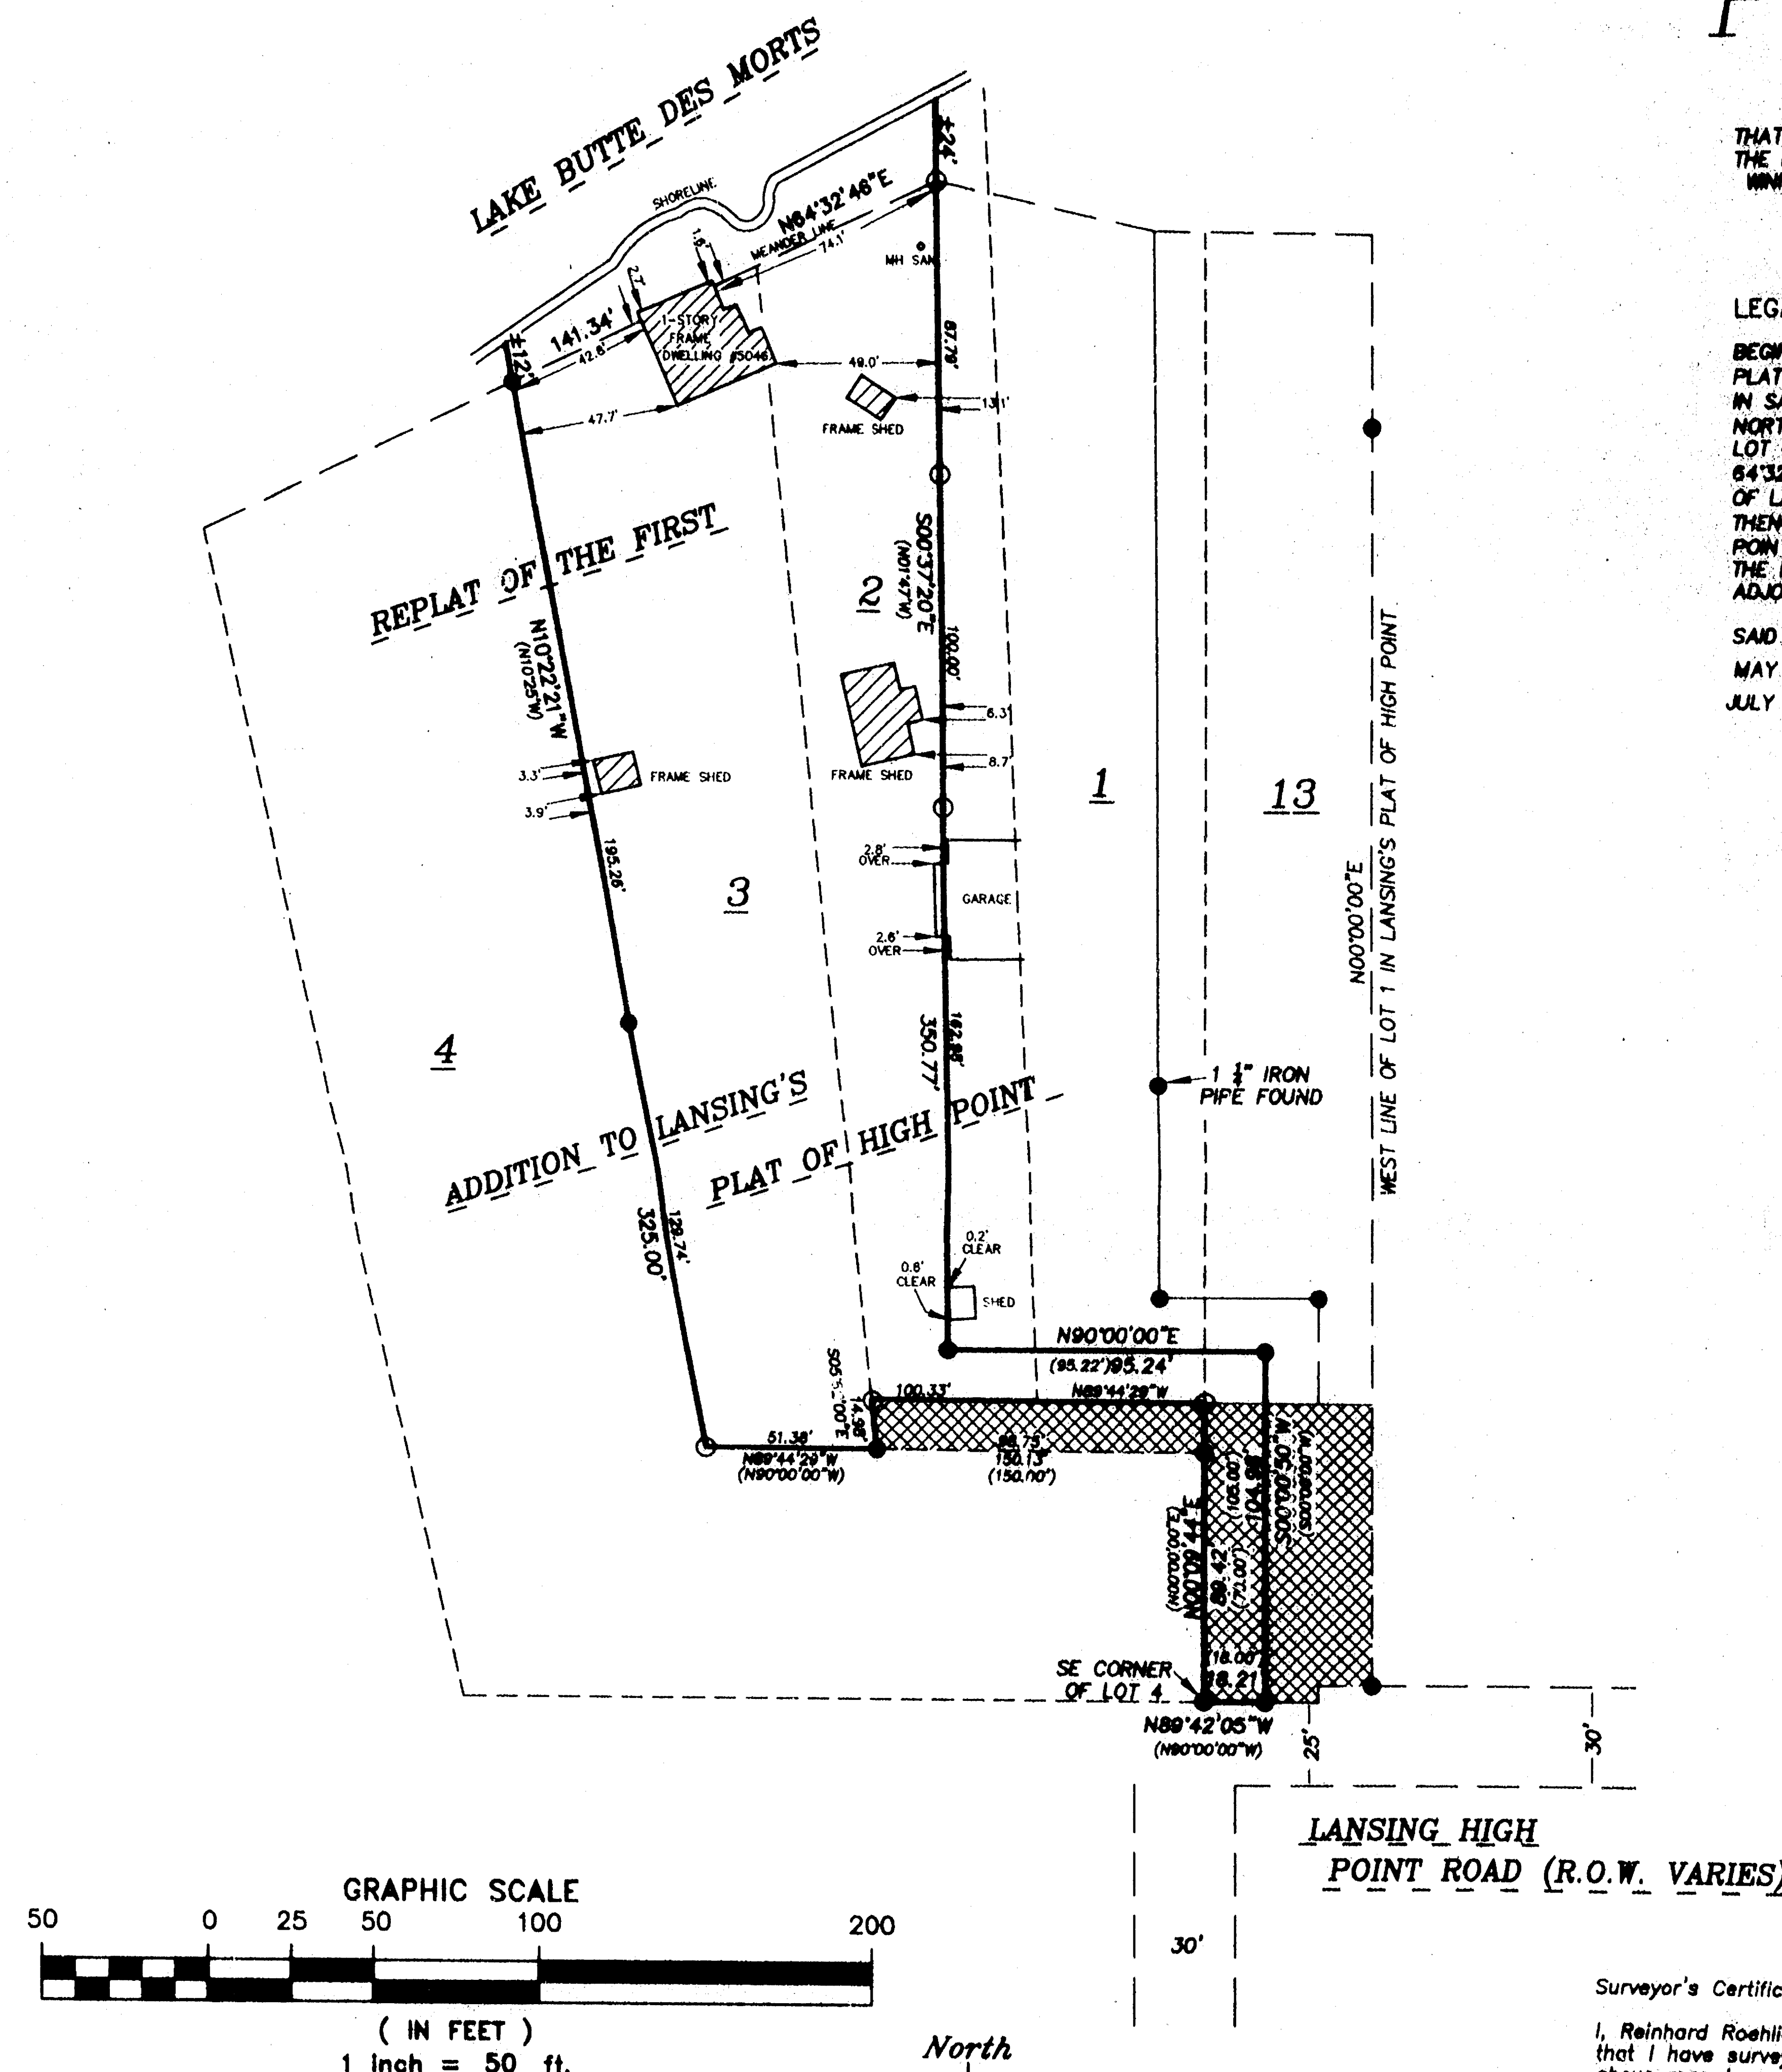

BEARINGS ARE REFERENCED TO THE EAST LINE OF LOT 4 IN LANSING'S PLAT OF HIGH POINT WHICH ARE MEASURED AS N00°08'44"E AND RECORDED AS DUE NORTH.

- DENOTES 1 INCH DIAMETER PIPE FOUND.
- () DENOTES RECORDED DIMENSION WHERE DIFFERENT FROM ACTUAL MEASUREMENT
- DENOTES 3/4 INCH DIAMETER ROD, WEIGHING NOT LESS THAN 1.5 LBS. PER LINEAL FOOT, SET, UNLESS OTHERWISE NOTED

■ DENOTES PLATTED ROAD PER REPLAT OF THE FIRST ADDITION TO LANSING'S PLAT OF HIGH POINT.

Surveyor's Certificate

I, Reinhard Roehlig, Wisconsin Registered Land Surveyor, certify that I have surveyed the above described property and that the above map is a correct representation thereof and shows the size and location of the property, its exterior boundaries, the locations and dimensions of all visible major above ground structures thereon, boundary fences, apparent easements and roadways and visible encroachments, if any.

This survey is made for the exclusive use of the present owners of the property and also those who purchase, mortgage or guarantee title thereto, within one (1) year from the date hereof.

7-14-03
Date

Reinhard Roehlig, Registered
Land Surveyor S-1368

R. A. SMITH		Engineering driven by vision
6 ASSOCIATES, INC.		
820-231-3119 fax 231-9872		
2850 UNIVERSAL STREET		
OSHKOSH, W. 54604		
Land Surveying		
SURVEY DRAWING NO.	4029	
SURVEY PROJECT NO.	7004029	
ENGINEERING PROJECT NO.		
DATE	JULY 14, 2003	

OMRO Sec. 1 - T18-R15

KNOWN AS 5046 LANSING'S HIGH POINT ROAD.
THAT PART OF LOT 3, PART OF LOT 2 AND PART OF A 50 FOOT WIDE ROAD IN BLOCK 1 IN THE REPLAT OF
THE FIRST ADDITION TO LANSING'S HIGH POINT IN SECTION 1, T18N, R15E, IN THE TOWN OF OMRO,
WINNEBAGO COUNTY, WISCONSIN BOUNDED AND DESCRIBED AS FOLLOWS:

LEGAL DESCRIPTION:


BEGINNING AT THE SOUTHEAST CORNER OF LOT 4 OF THE REPLAT OF THE FIRST ADDITION TO LANSING'S PLAT OF HIGH POINT; THENCE NORTH 00°09'44" EAST 74.53 FT. ALONG THE MOST EASTERLY LINE OF LOT 4 IN SAID PLAT; THENCE NORTH 89°12'29" WEST 150.13 FT. TO A POINT 325.00 FT. ALONG THE EASTERLY LINE OF SAID LOT 4 TO A POINT 24 FT. MORE OR LESS FROM THE SHORE OF LAKE BUTTE DOWNS; THENCE NORTH 64°32'46" EAST 141.34 FT. ALONG THE MEANDER LINE TO A POINT 24 FT. MORE OR LESS FROM THE SHORE OF LAKE BUTTE DOWNS; THENCE SOUTH 00°37'20" 350.77 FT.; THENCE NORTH 90°00'00" EAST 95.24 FT.; THENCE SOUTH 00°00'50" WEST 104.98 FT. TO A POINT ON THE NORTH RIGHT OF WAY LINE OF LANSING HIGH POINT ROAD; THENCE NORTH 89°42'55" WEST ALONG THE NORTH RIGHT OF WAY OF SAID ROAD 18.21 FT. TO THE POINT OF BEGINNING, INCLUDING THOSE LANDS LYING BETWEEN SAID MEANDER LINE, THE EXTENSIONS OF ADJOINING LOT LINES AND THE SHORE OF LAKE BUTTE DOWNS.

SAID PARCEL IS SUBJECT TO ANY RESTRICTIONS OR EASMENTS OF RECORD.

MAY 5, 2003

SURVEY FOR GERALD WENTLAND

NO. 4029

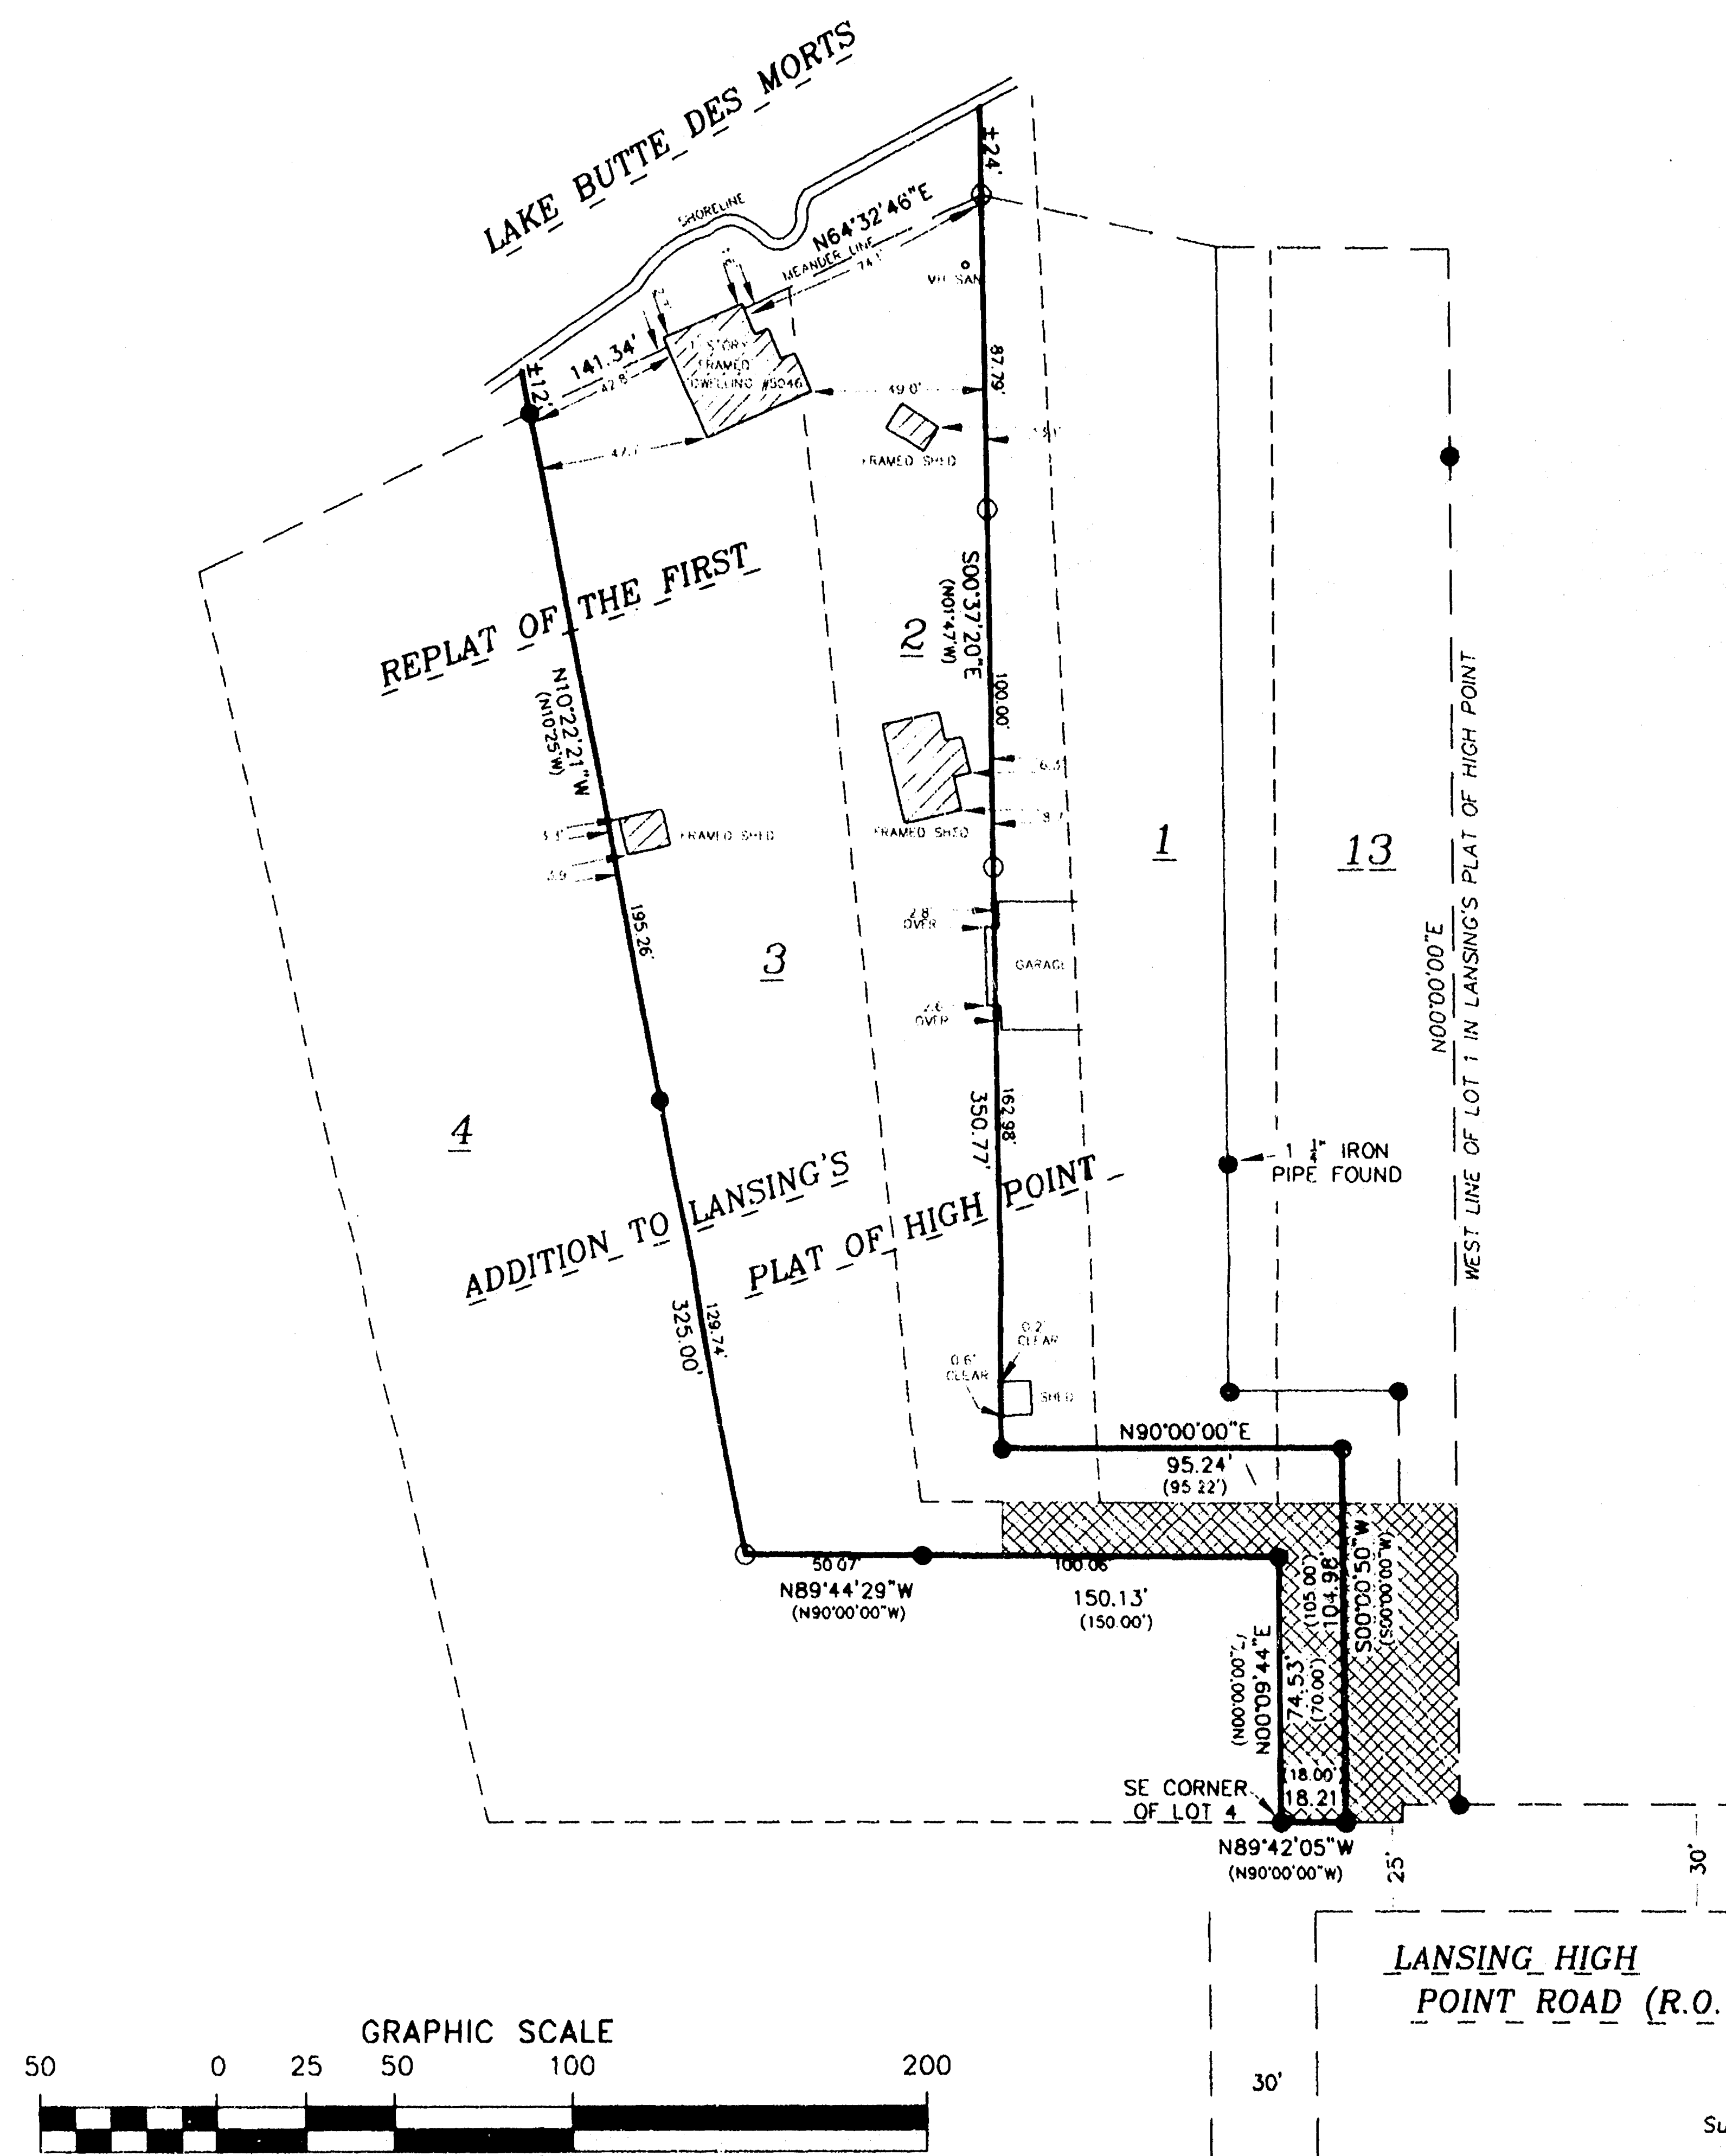

BEARINGS ARE REFERENCED TO THE EAST LINE OF LOT 4
IN LANSING'S PLAT OF HIGH POINT WHICH ARE MEASURED
AS N00°09'44"E AND RECORDED AS DUE NORTH.

- DENOTES 1 INCH DIAMETER PIPE FOUND.
- () DENOTES RECORDED DIMENSION WHERE DIFFERENT FROM ACTUAL MEASUREMENT
- DENOTES 3/4 INCH DIAMETER ROD, WEIGHING NOT LESS THAN 1.5 LBS. PER LINEAL FOOT, SET UNLESS OTHERWISE NOTED

 DENOTES PLATTED ROAD PER REPLAT OF THE FIRST ADDITION TO LANSING'S PLAT OF HIGH POINT.


Surveyor's Certificate

I, David J. Schroeder, Wisconsin Registered Land Surveyor, certify that I have surveyed the above described property and that the above map is a correct representation thereof and shows the size and location of the property, its exterior boundaries, the locations and dimensions of all visible major above ground structures thereon, boundary fences, apparent easements and roadways and visible encroachments, if any.

This survey is made for the exclusive use of the present owners of the property, and also those who purchase, mortgage or guarantee title thereto, within one (1) year from the date hereof.

May 8, 2003
Date


David J. Schroeder, Registered
Land Surveyor S-1912

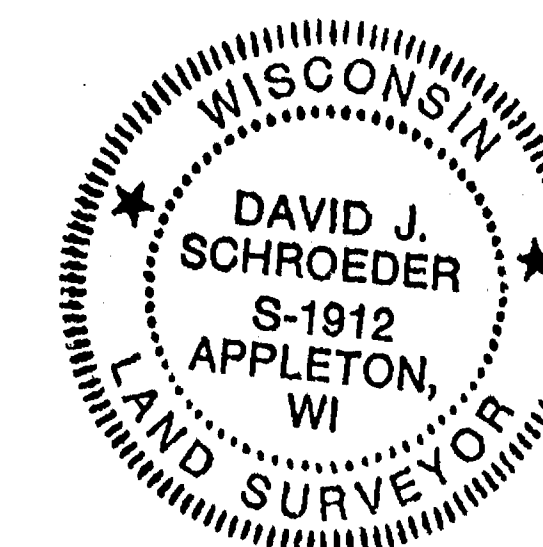

R. A. SMITH
& ASSOCIATES, INC. *Engineering
 driven by
 vision*

920-231-3119 fax 231-9872
2850 UNIVERSAL STREET
OSHKOSH, WI. 54904

Land Surveying

SURVEY DRAWING NO. 7004029.DWG

SURVEY PROJECT NO. 7004029

ENGINEERING PROJECT NO.

DATE: MAY 8, 2003

OMRO Sec. 1-T18-R15