



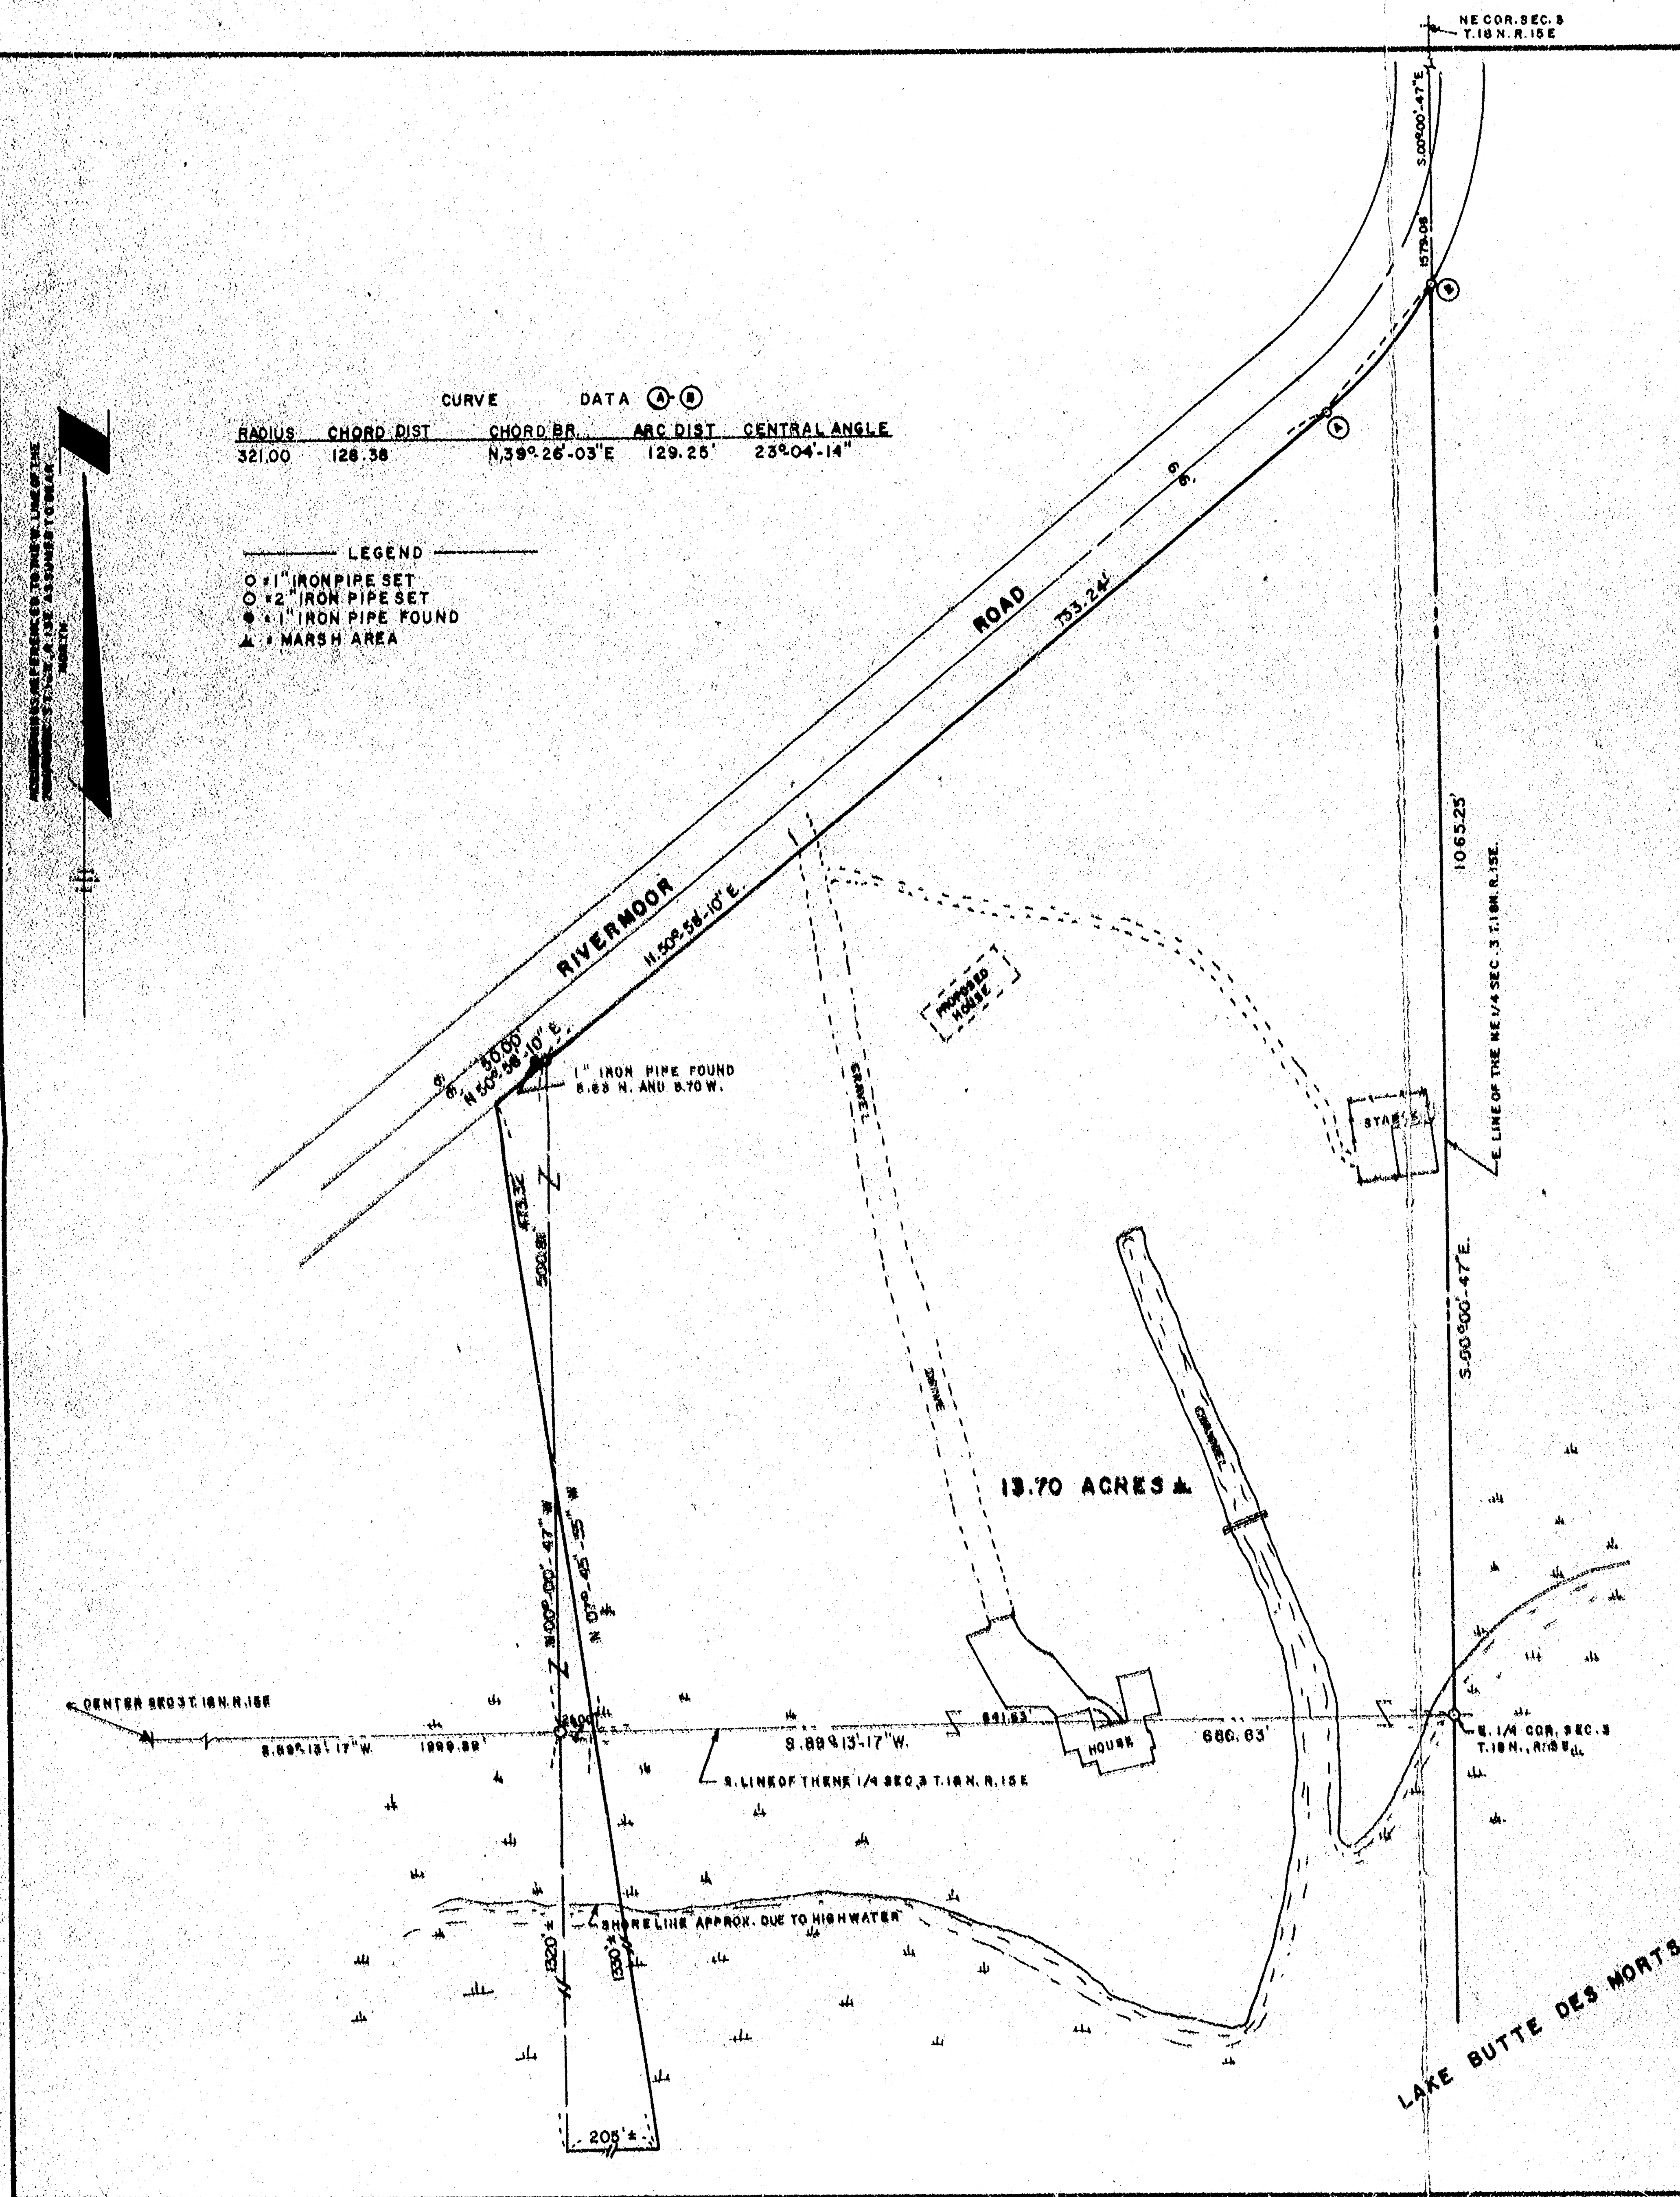

Survey
for
John Griedl


A part of the East Half (E1/2) of the Southeast Quarter (SE1/4) of the Northeast Quarter (NE1/4) and the East Half (E1/2) of the Northeast Quarter (NE1/4) of the Southeast Quarter (SE1/4) of Section Three (3) Township Eighteen (18) North, Range Fifteen (15) East, Town of Omro, Winnebago County, WI, including lying south of the southerly line of Rivermoor Road and lying north of Lake Butte Des Morts and containing 13.7 Acres of land more or less and being more particularly described by: Commencing at the Northwest corner of said Section 3 thence S. 00° 00' 47" E. 1579.08 feet along the East line of the NE1/4 of said Section 3 to its intersection with the southerly right-of-way line of Rivermoor Road and the true point of beginning thence continuing S. 00° 00' 47" E. 1065.25 feet along the East line of the NE1/4 of said Section 3 to the East Quarter corner of said Section 3 thence S. 89° 13' 17" W. 686.63 feet along the South line of the NE1/4 of said Section 3 also being a meander line to a 2" iron pipe and the termination of said meander line thence N. 00° 00' 47" W. 590.81 feet to a point on the southerly right-of-way line of Rivermoor Road thence N. 50° 58' 10" E. 753.24 feet along the southerly right-of-way line of Rivermoor Road thence Northeasterly 129.25 feet along the arc of a curve to the left being the southerly right-of-way line of Rivermoor Road having a radius of 321.00 feet and a chord of which bears S. 39° 26' 03" E. 126.38 feet and a central angle of 23° 04' 14" to the true point of beginning.

Including all the land lying between the meander line and the waters edge of Lake Butte Des Morts. 2/23/79

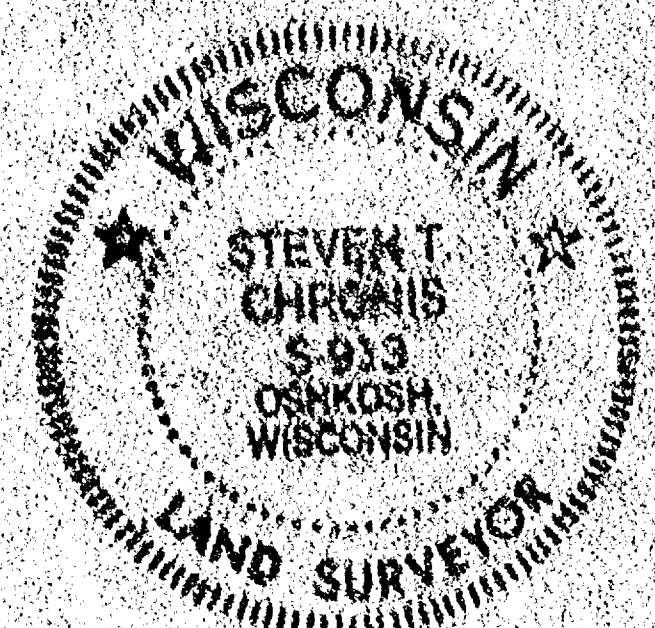

Steven T. Chronis
STEVEN T. CHRONIS WISCONSIN REGISTERED LAND SURVEYOR S-913


DATED THIS 26th DAY OF May, 1979
REVISED THIS 3rd DAY OF March, 1982

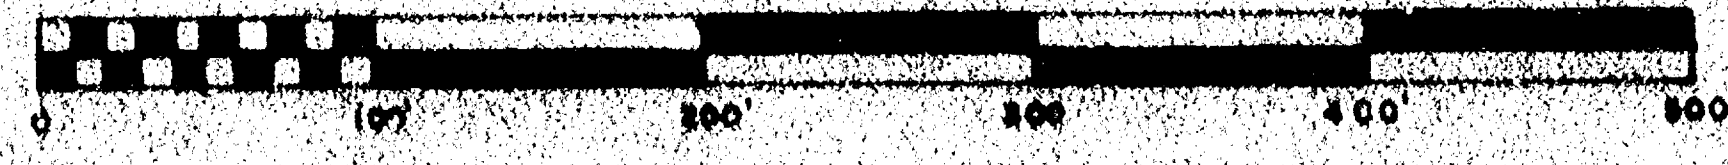

Aero-Metric Engineering, Inc.
1091 SOUTH WASHBURN STREET OSHKOSH, WISCONSIN 54901
DATE: 5-24-78 NOTEBOOK: 33 PAGE: 10/18 SCALE: 1"=100'

SURVEY FOR JOHN GRIEDL OF
THE EAST 1/2 OF THE NE 1/4 OF THE SE 1/4 SEC. 3 AND A PART
OF THE SE 1/4 OF THE NE 1/4 OF SEC. 3 T. 18 N. R. 15 E., TOWN
OF OMRO, WINNEBAGO COUNTY, WISCONSIN.

3-18-15(1) D-91

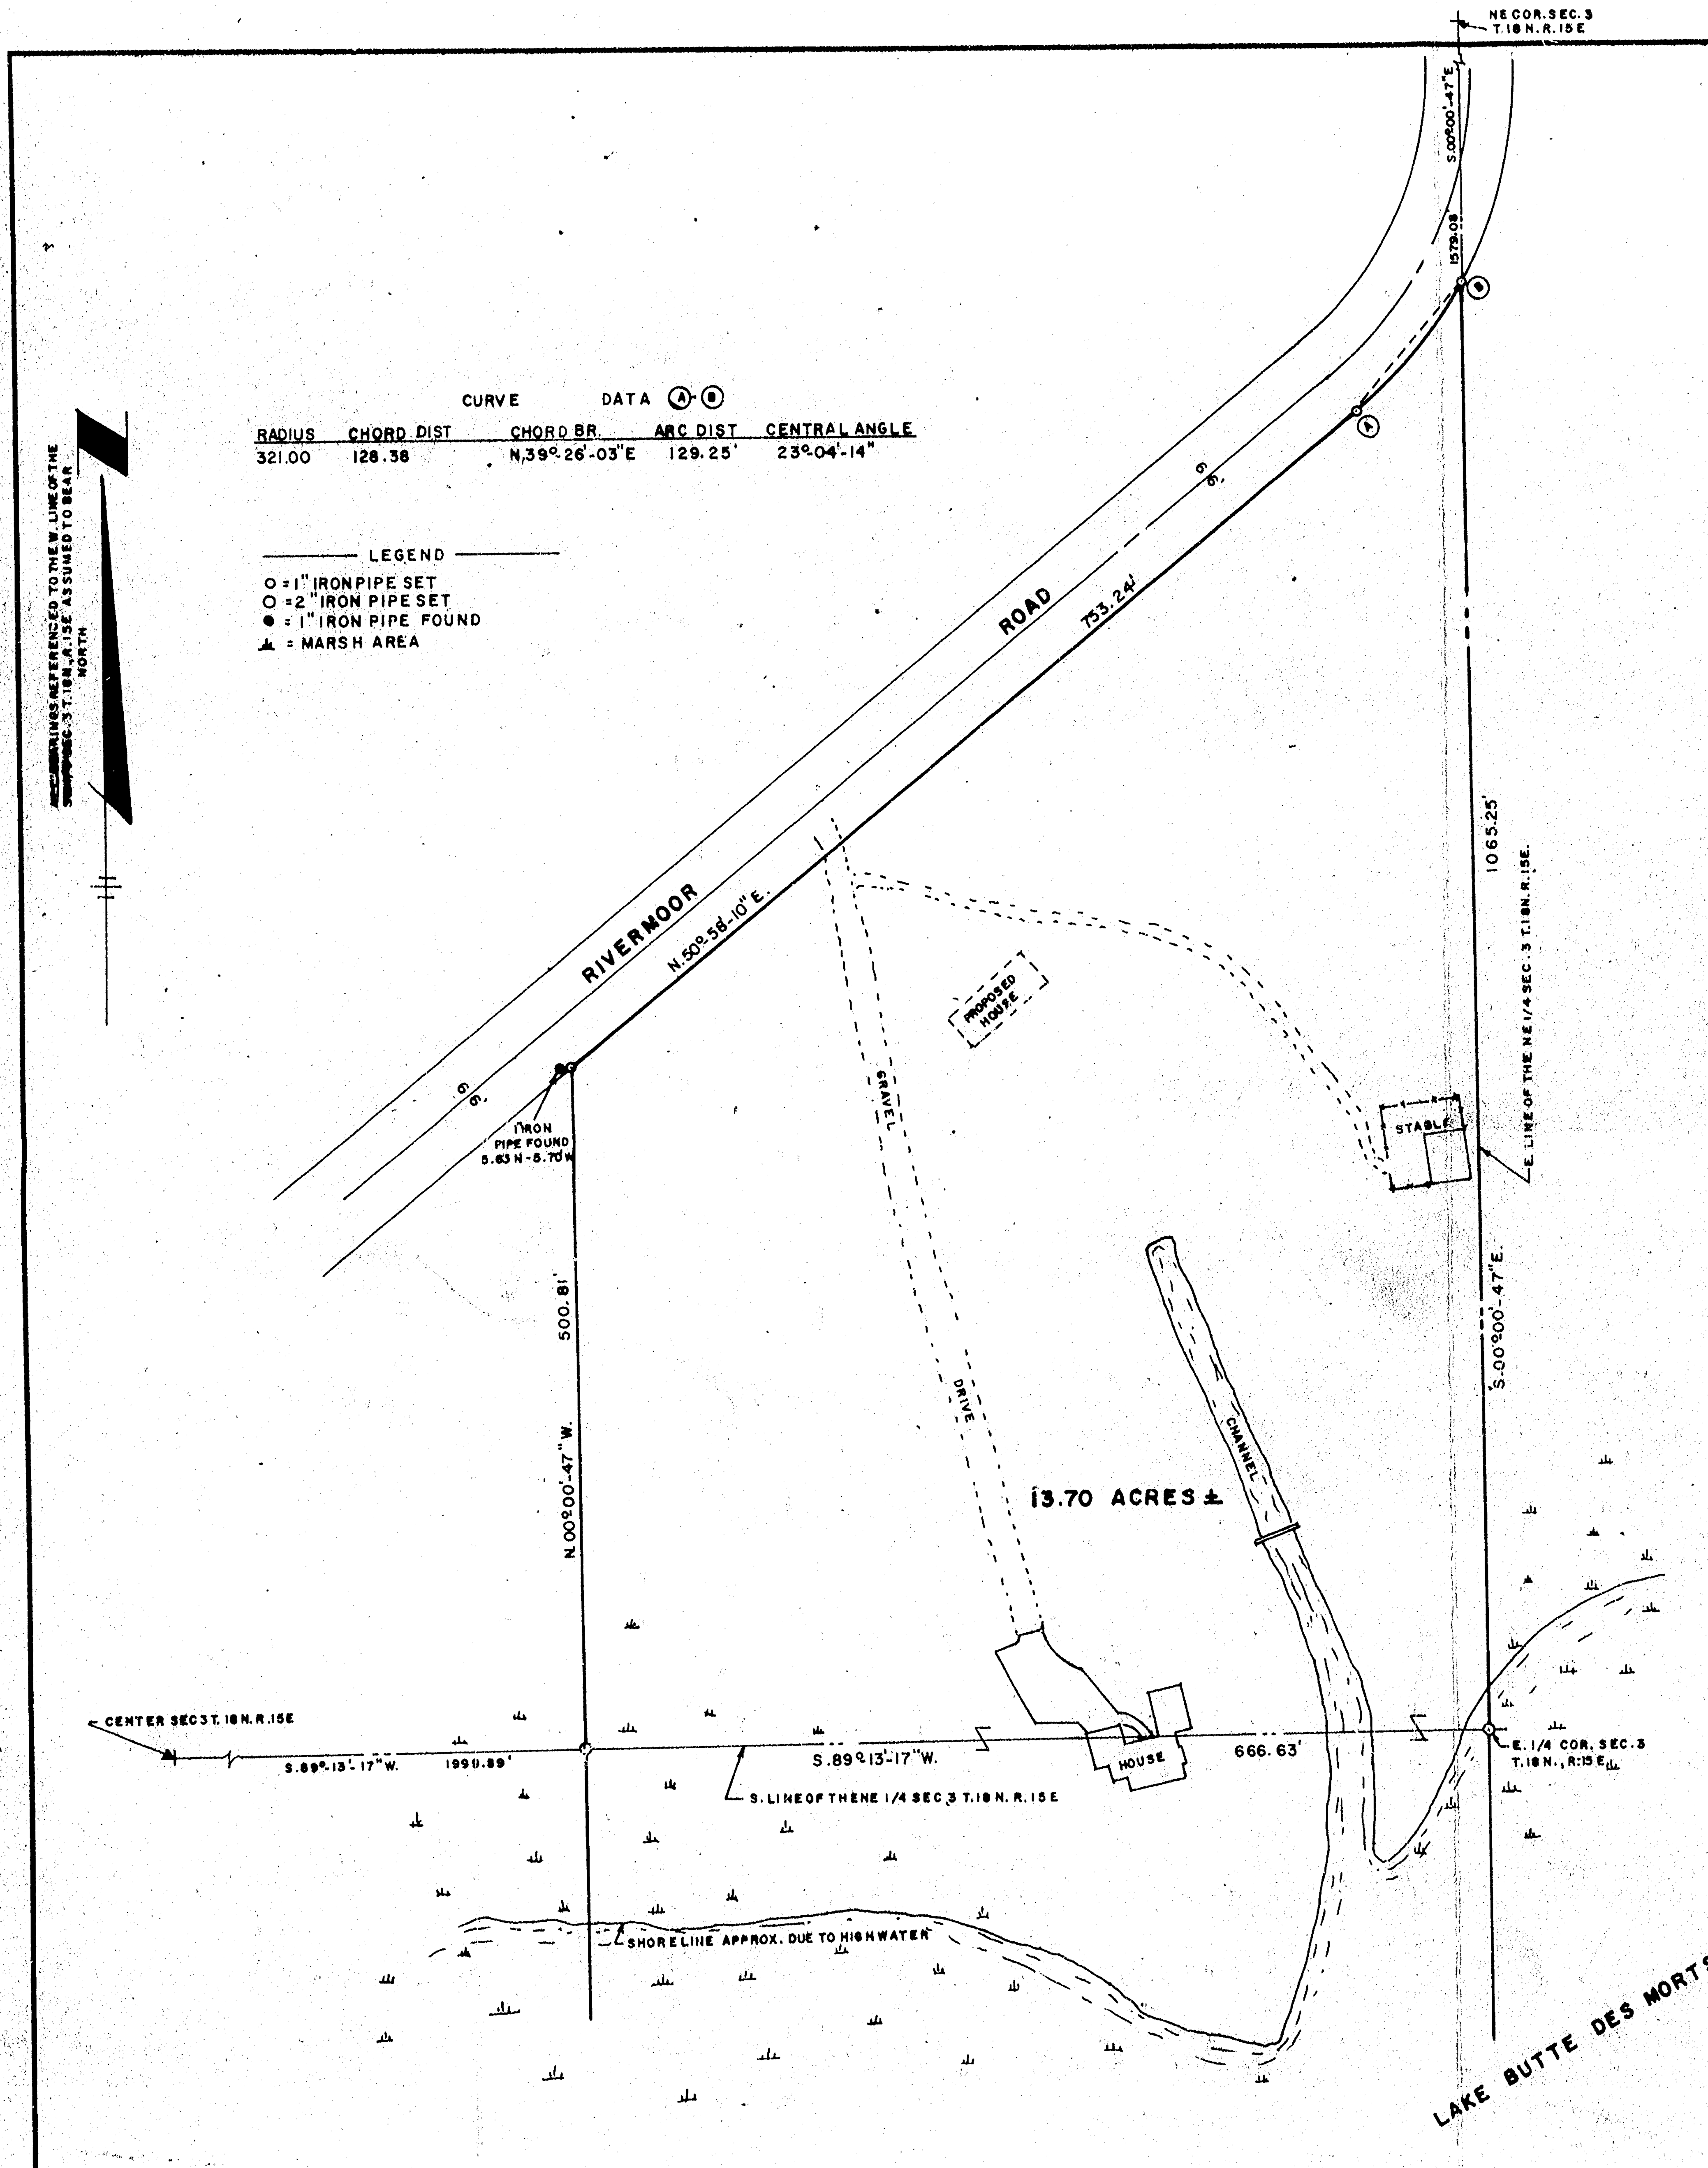

Survey
for
John Griedl


A part of the East Half (E½) of the Southeast Quarter (SE¼) of the Northeast Quarter (NE¼) and the East Half (E½) of the Southeast Quarter (SE¼) of the Southeast Quarter (SE¼) of Section Three (3) Township Eighteen (18) North, Range Fifteen (15) East, Town of Omro, Winnebago County, Wisconsin, lying South of the southerly line of Rivermoor Road and lying North of Lake Butte Des Morts and containing 13.7 Acres of land more or less and being more particularly described by: Commencing at the Northeast corner of said Section 3 thence S. 00° 00' 47" E. 1579.08 feet along the East line of the NE¼ of said Section 3 to its intersection with the southerly right-of-way line of Rivermoor Road and the true point of beginning, thence continuing S. 00° 00' 47" E. 1065.25 feet along the East line of the NE¼ of said Section 3 to the East Quarter corner of said Section 3 thence S. 89° 13' 17" W. 666.63 feet along the South line of the NE¼ of said Section 3 also being a meander line to a 2" iron pipe and the termination of said meander line, thence N. 00° 00' 47" W. 509.81 feet to a point on the southerly right-of-way line of Rivermoor Road, thence N. 50° 58' 10" E. 753.24 feet along the southerly right-of-way line of Rivermoor Road, thence Northeasterly 129.25 feet along the arc of a curve to the left being the southerly right-of-way line of Rivermoor Road having a radius of 321.00 feet and a chord of which bears N. 39° 26' 03" E. 128.38 feet and a central angle of 23° 04' 14" to the true point of beginning.

Including all the land lying between the meander line and the waters edge of Lake Butte Des Morts.



Steven T. Chronis
STEVEN T. CHRONIS, WISCONSIN REGISTERED LAND SURVEYOR S-913

DATED THIS 25th DAY OF May, 1979

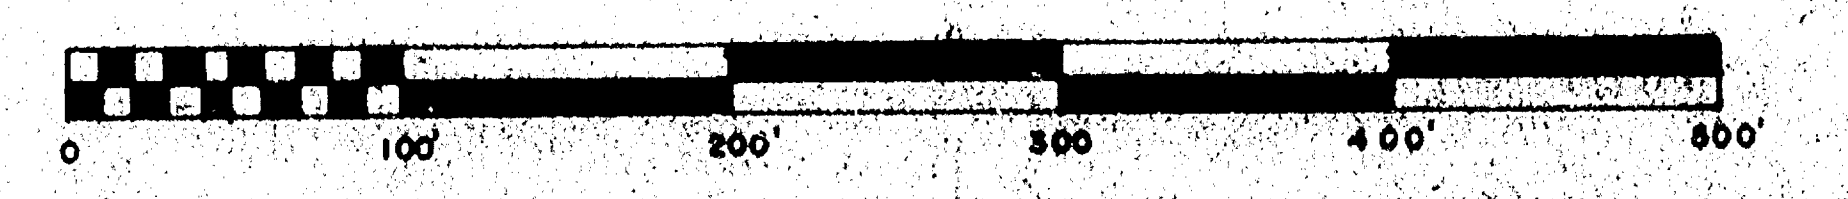

AERO-METRIC ENGINEERING, INC.
 1091 SOUTH WASHBURN STREET, OSHKOSH, WISCONSIN 54901
 DATE: 5-24-79 NOTEBOOK: 33 PAGE: 10-18 SCALE: 1"=100'
SURVEY FOR JOHN GRIEDL OF:
 THE EAST 1/2 OF THE NE 1/4 OF THE SE 1/4 SEC. 3 AND A PART
 OF THE SE 1/4 OF THE NE 1/4 OF SEC. 3 T. 18 N., R. 15 E., TOWN
 OF OMRO, WINNEBAGO COUNTY, WISCONSIN.
 3-18-15 D-91

