


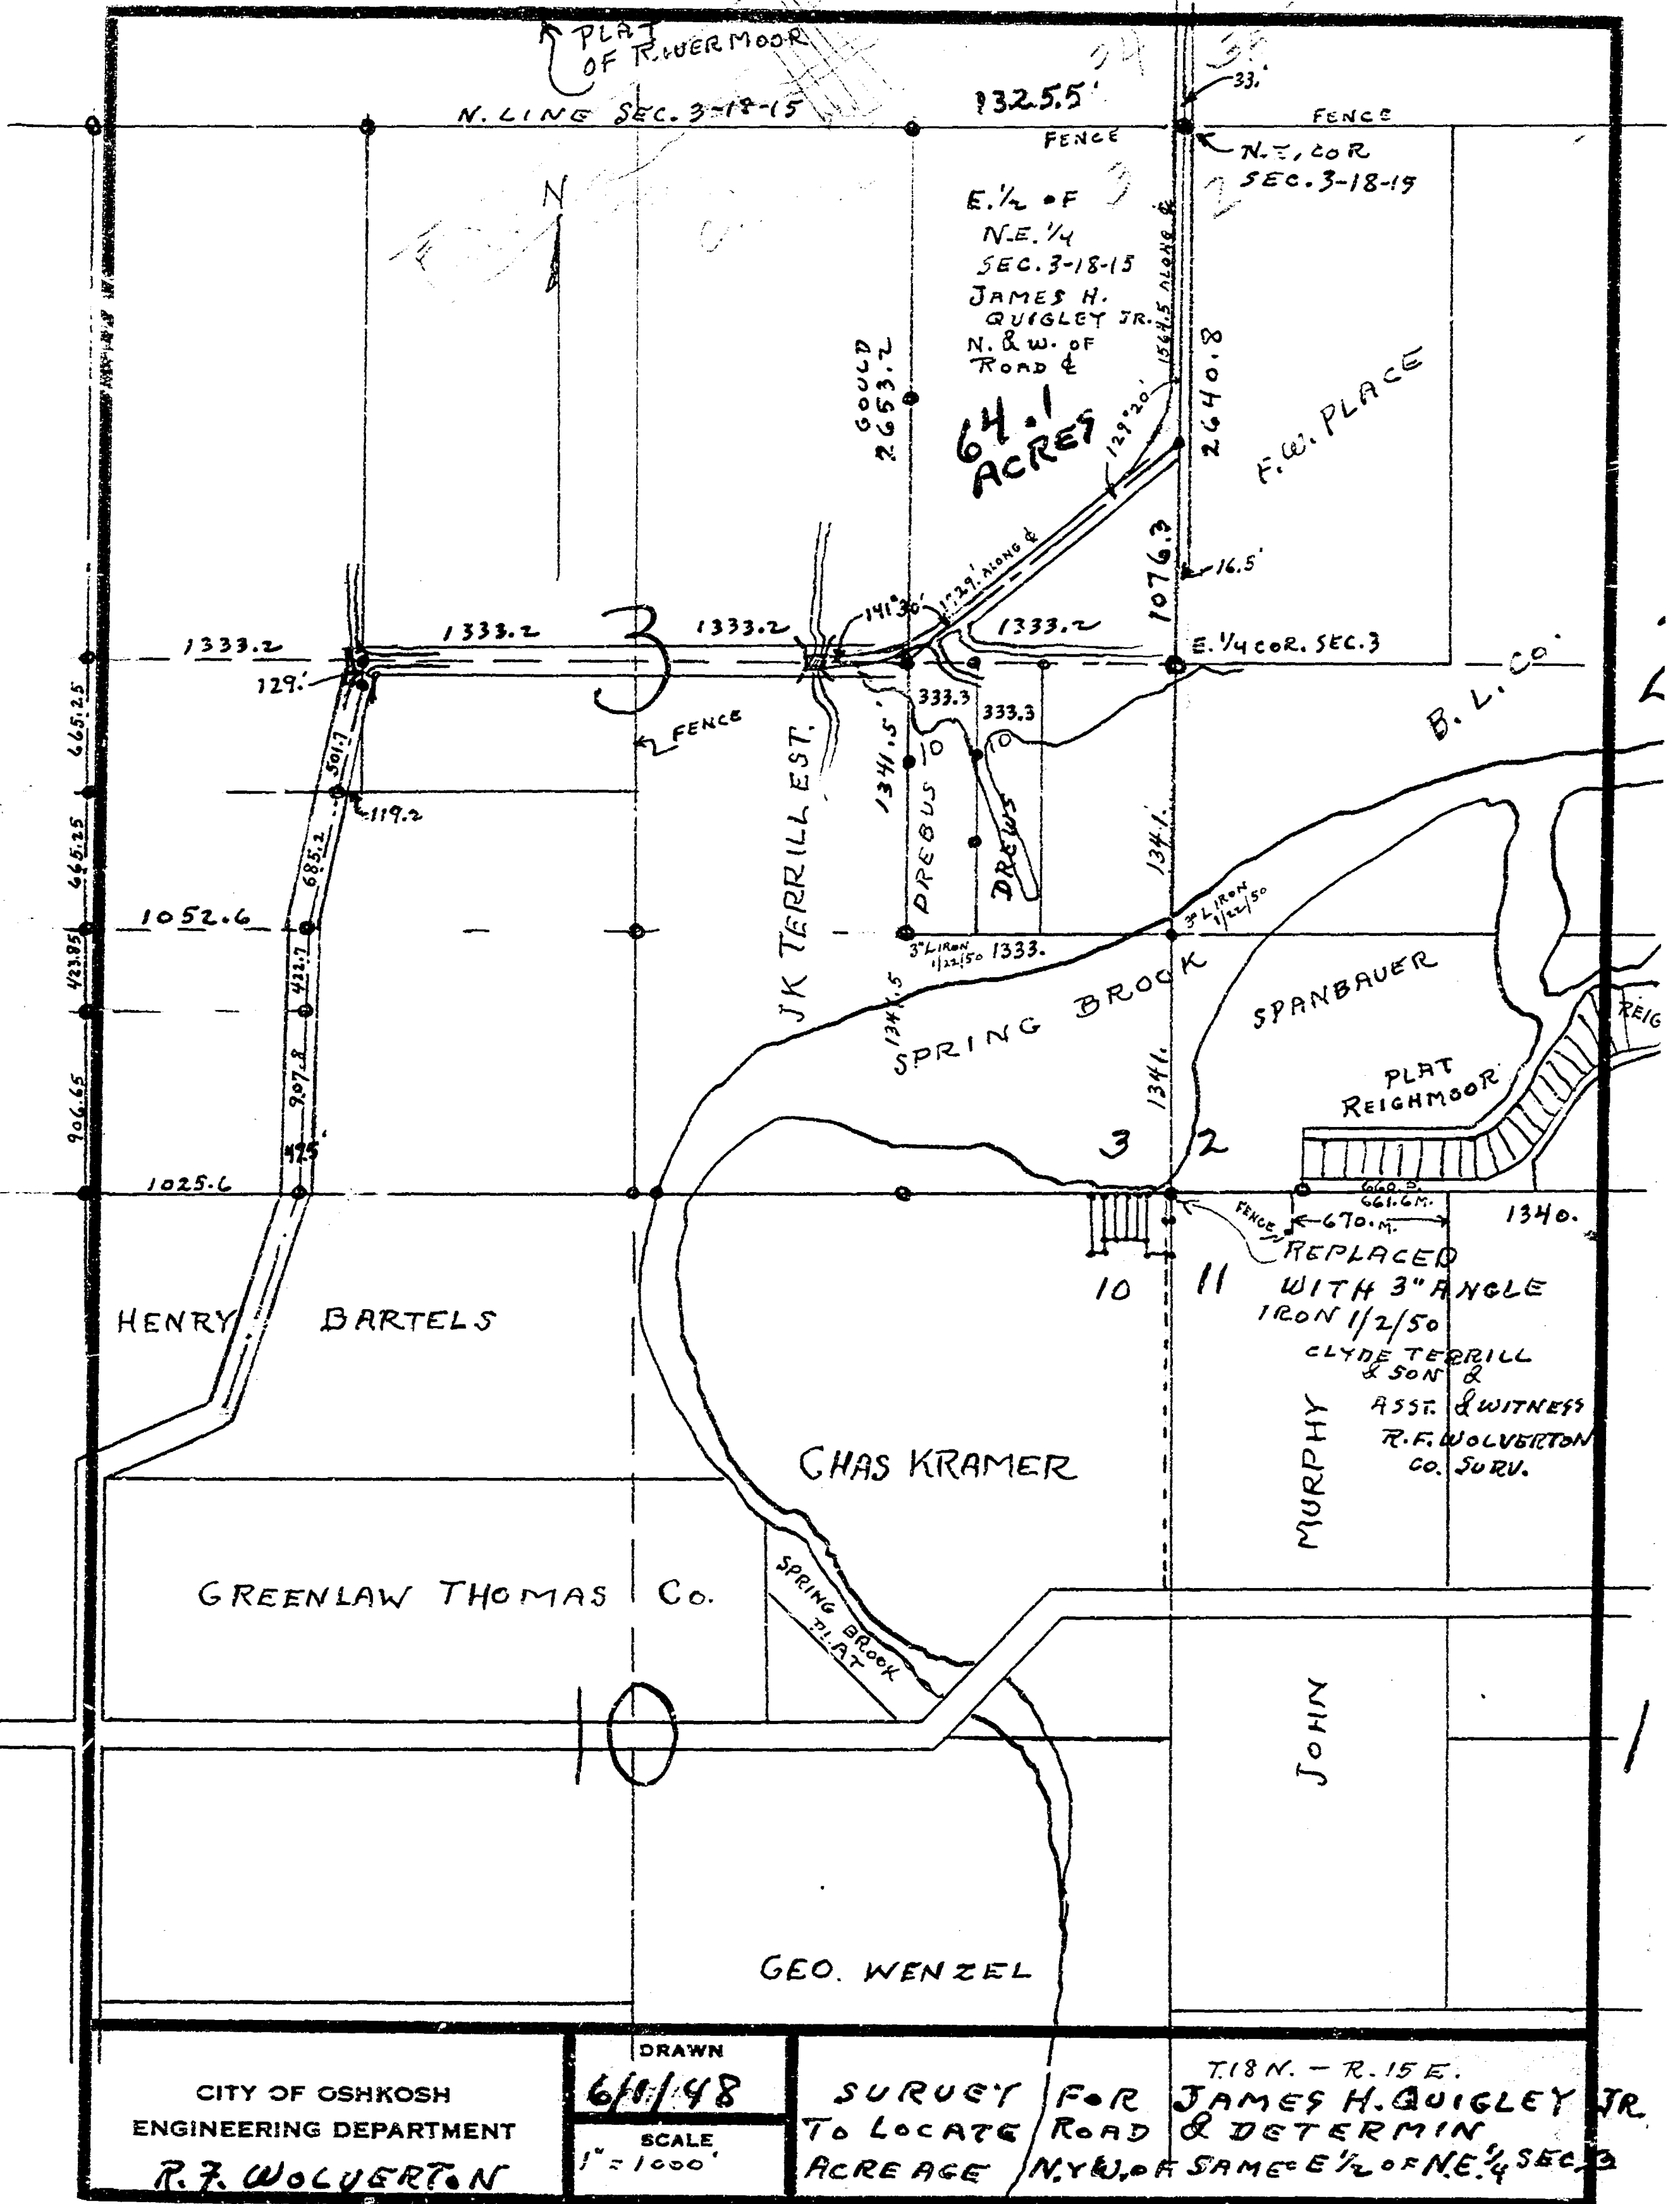


CITY OF OSHKOSH
ENGINEERING DEPARTMENT
R. F. WOLVERTON

DRAWN
6/11/48
SCALE
1" = 1000'

SURVEY FOR JAMES H. QUIGLEY JR.
TO LOCATE ROAD & DETERMIN
ACREAGE N.W. 1/4 SAME E 1/2 OF N.E. 1/4 SEC. 3

T. 18 N. - R. 15 E.
TOWN OF OMRO SEC. 3-18-15

Subdivision of Sec 3 Township No 18 Range No 15 East Town of Omro Winnebago 119

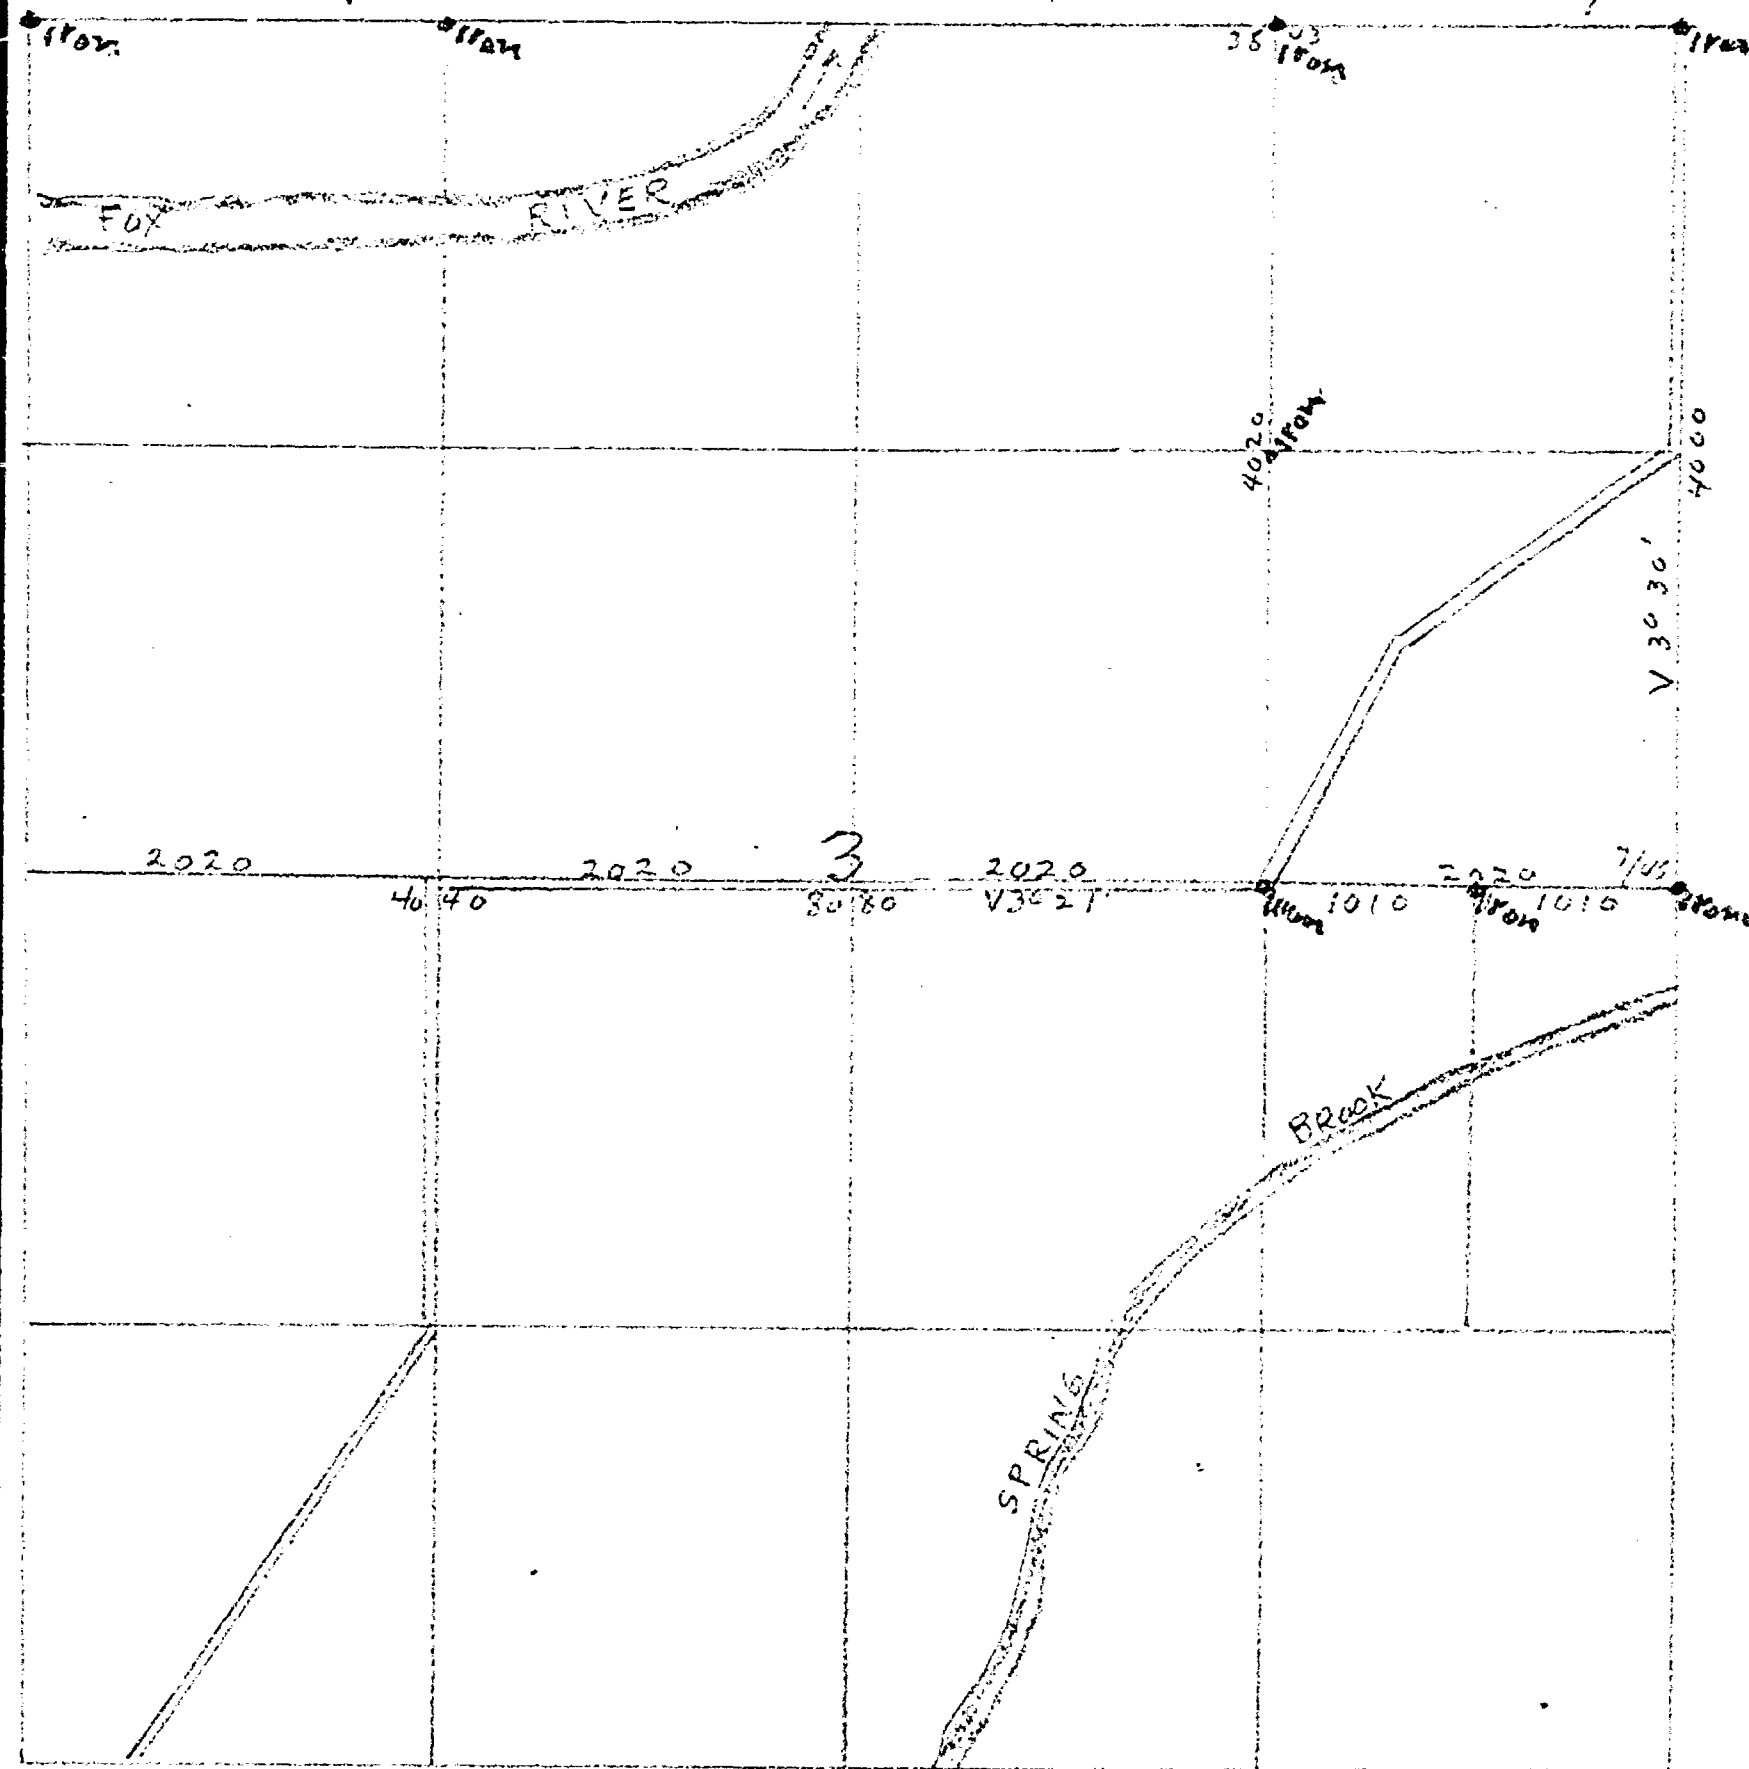

At the N E corner of Sec 1 found a stake and some broken sewer pipe set for corner I set in this spot a round iron tube 5 inches in diameter 3 1/2 ft long set it down level with the ground and at the 1/4S bet Sec 2 & 3 I found a stump of one of the original Bearing trees and from this stump I set the 1/4S set for corner a 1 1/2 inch gas pipe 7 ft long Drove it in the ground 5 1/2 ft left 1 1/2 ft out of ground and from those corner I Ran out and set iron stakes as shown marked on above map in Red Ink thus(o) Began June 26th 1912 Completed June 27th 1912

W W Goold Co Surveyor

F Lightfoot

Chas Kinneman

Chainman

B Kundd Flagman


CITY OF OSHKOSH
ENGINEERING DEPARTMENT

DRAWN

SCALE

SUBDIVISION OF SEC 3 TOWNSHIP NO 18
RANGE NO 15 EAST TOWN OF OMRO WINNEBAGO
COUNTY WIS.

SUBDIVISION OF 1/4 SEC 3 TOWNSHIP NO 18 RANGE NO 15 EAST TOWN OF OSHKOSH WINNEBAGO 175

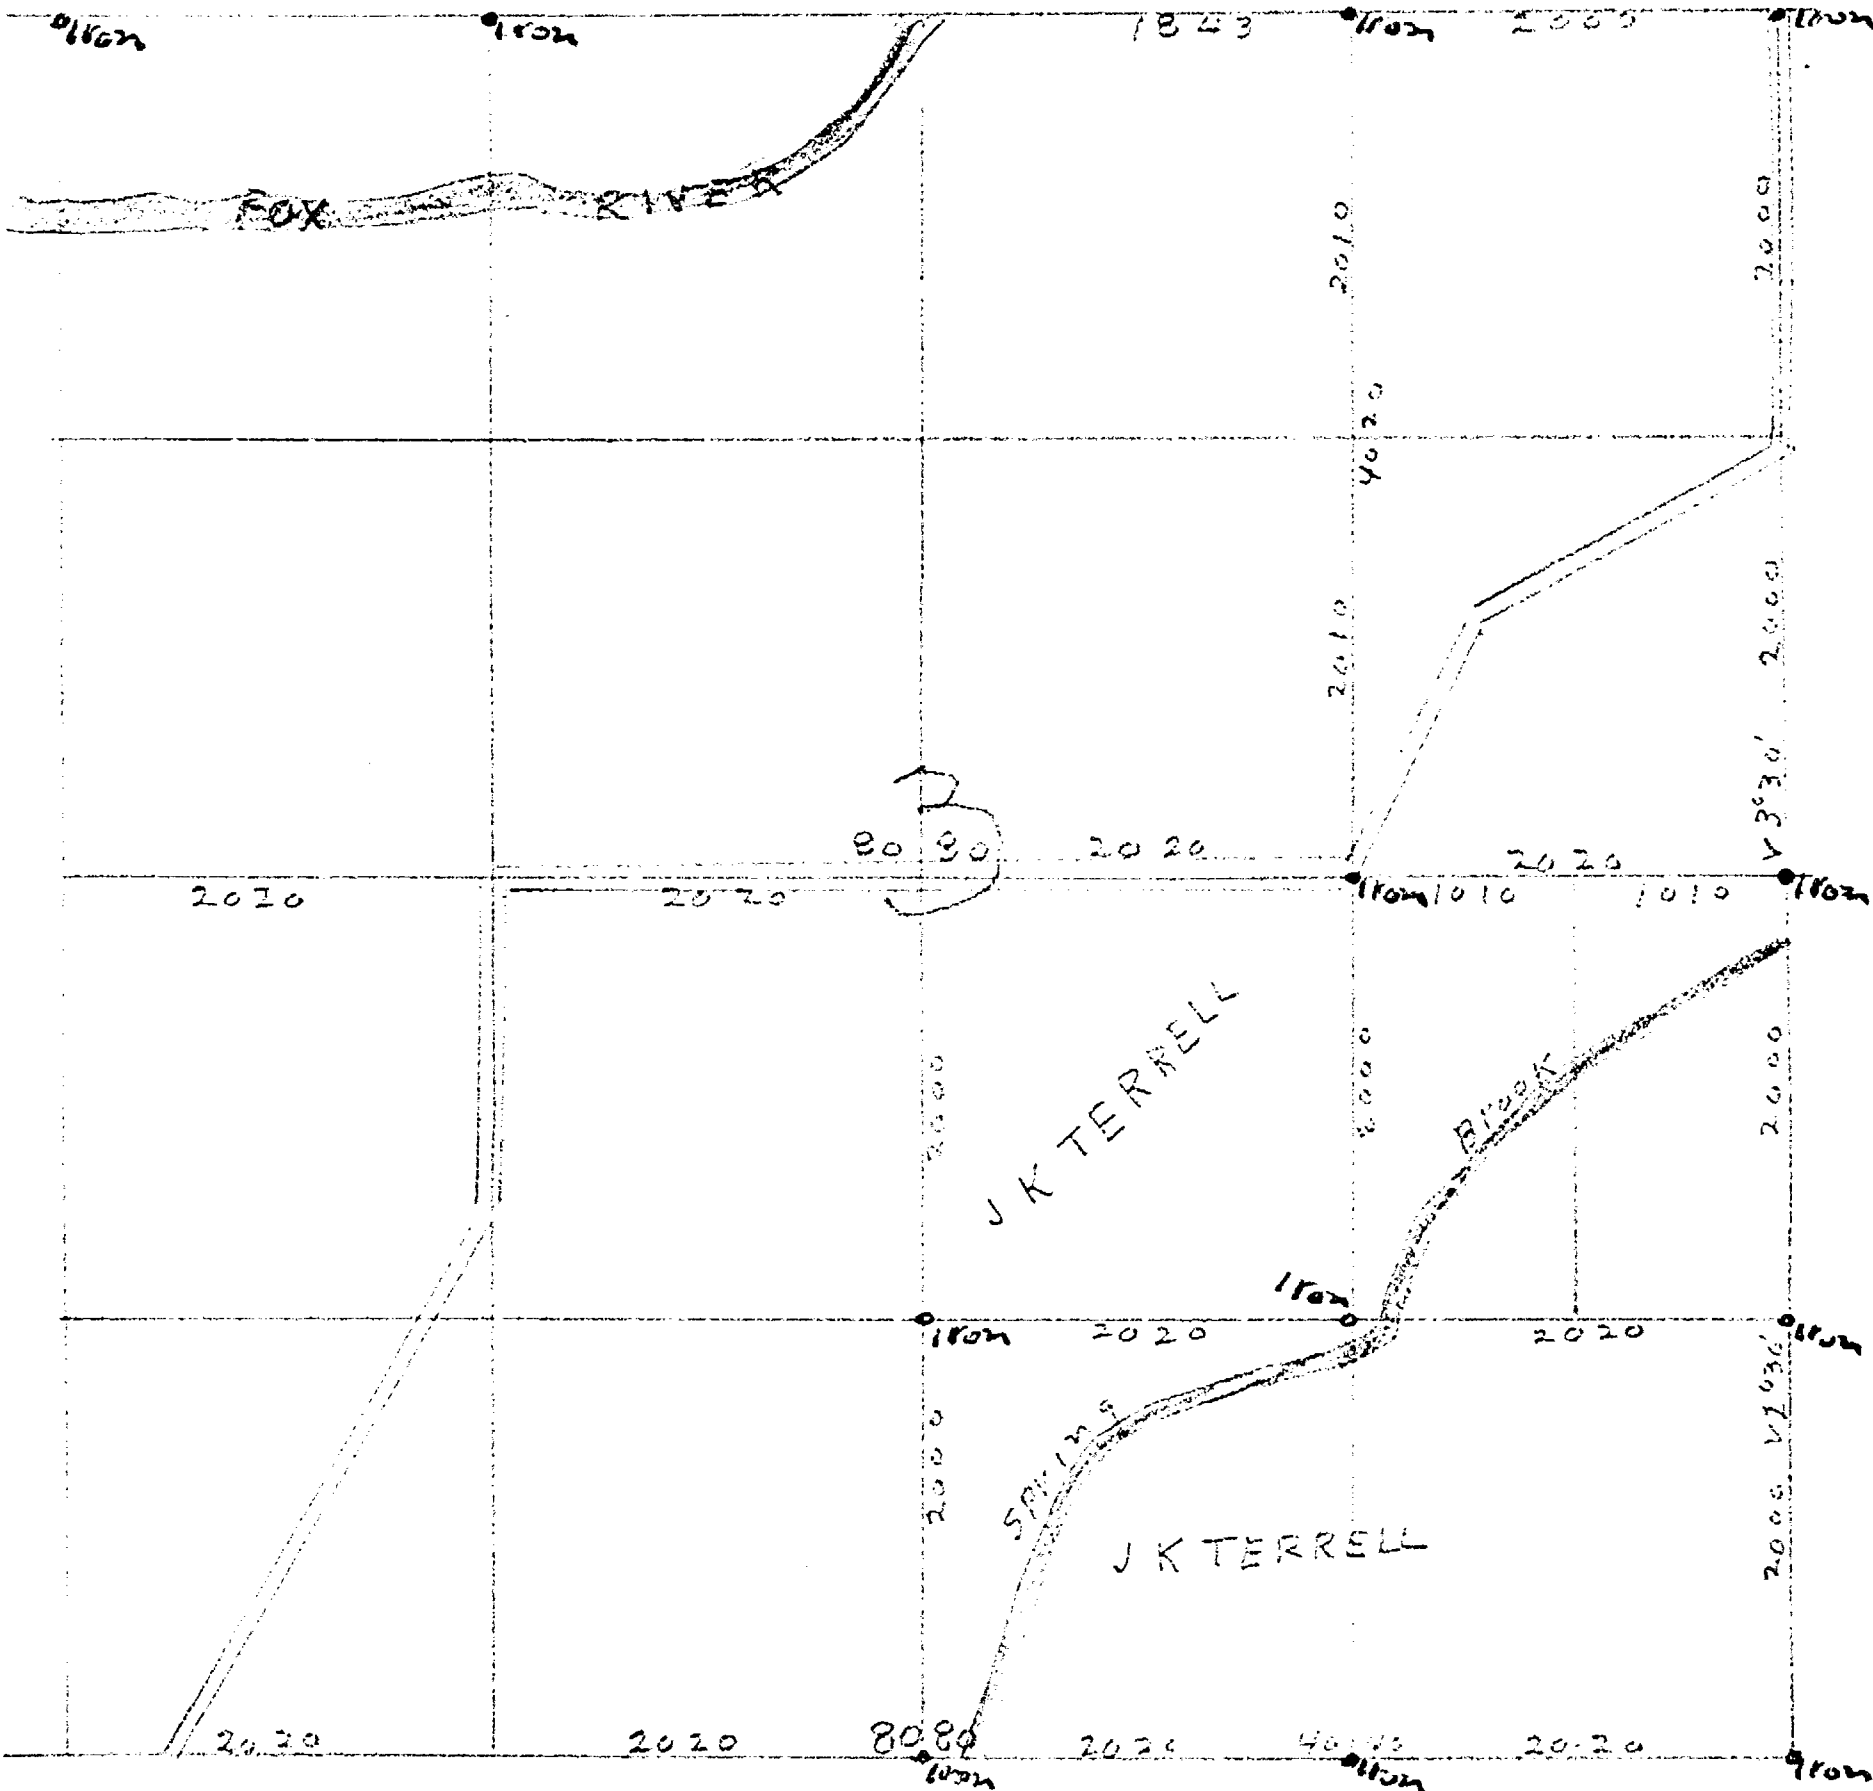

I Began at the 1/4 S bet Sec 2 & 3 Ran S. V 2°30' at 4000 could find no Evidence of a corner every thing was oblitterated so I set a temporary corner for the purpose of a line until the Right corner could be established in warmer weather I than from those corners I subdivided the SE 1/4 and set iron stakes as shown on the above map marked in Red Ink those posts are only temporary set and not absolutely correct Began Jan 20th Completed Jan 20th 1915 W W Goold Co Surveyor

W W Goold

Earl Bronson Chainman

Wm Nelson

J K Terrell Flagman

On March 16th 1915 I Returned to the above Sec and located the SW corner of the above Sec and 1/4 S bet Sec 10 and 11 by field notes and Evidence of old settlers and Ran a straight line bet corners and reset the corners by the best evidence I could procure and according to Govt survey I set for corners a 4 inch Boiler flue 9 ft long Drove them in the marsh 7 ft Began March 16th Completed March 16th 1915

W W Goold Co Surveyor

Earl Bronson

Wm Nelson Chainman

J K Terrell Flagman

CITY OF OSHKOSH
ENGINEERING DEPARTMENT

DRAWN

SCALE

SUBDIVISION OF 1/4 SEC 3 TOWNSHIP NO 18
RANGE NO 15 EAST TOWN OF OSHKOSH WINNEBAGO
COUNTY WIS.