


WINNEBAGO CO., WISCONSIN

SCALE: 1" = 1000'

FEBRUARY 20, 1970

NOTE: LEVEL LINE RUN BY AIRS-METRIC METHOD
SHOWING THE APPROXIMATE LOCATION
BENCH MARKS - SEE LIST OF BENCH MARKS
ACCURATE LOCATION AND ELEVATION

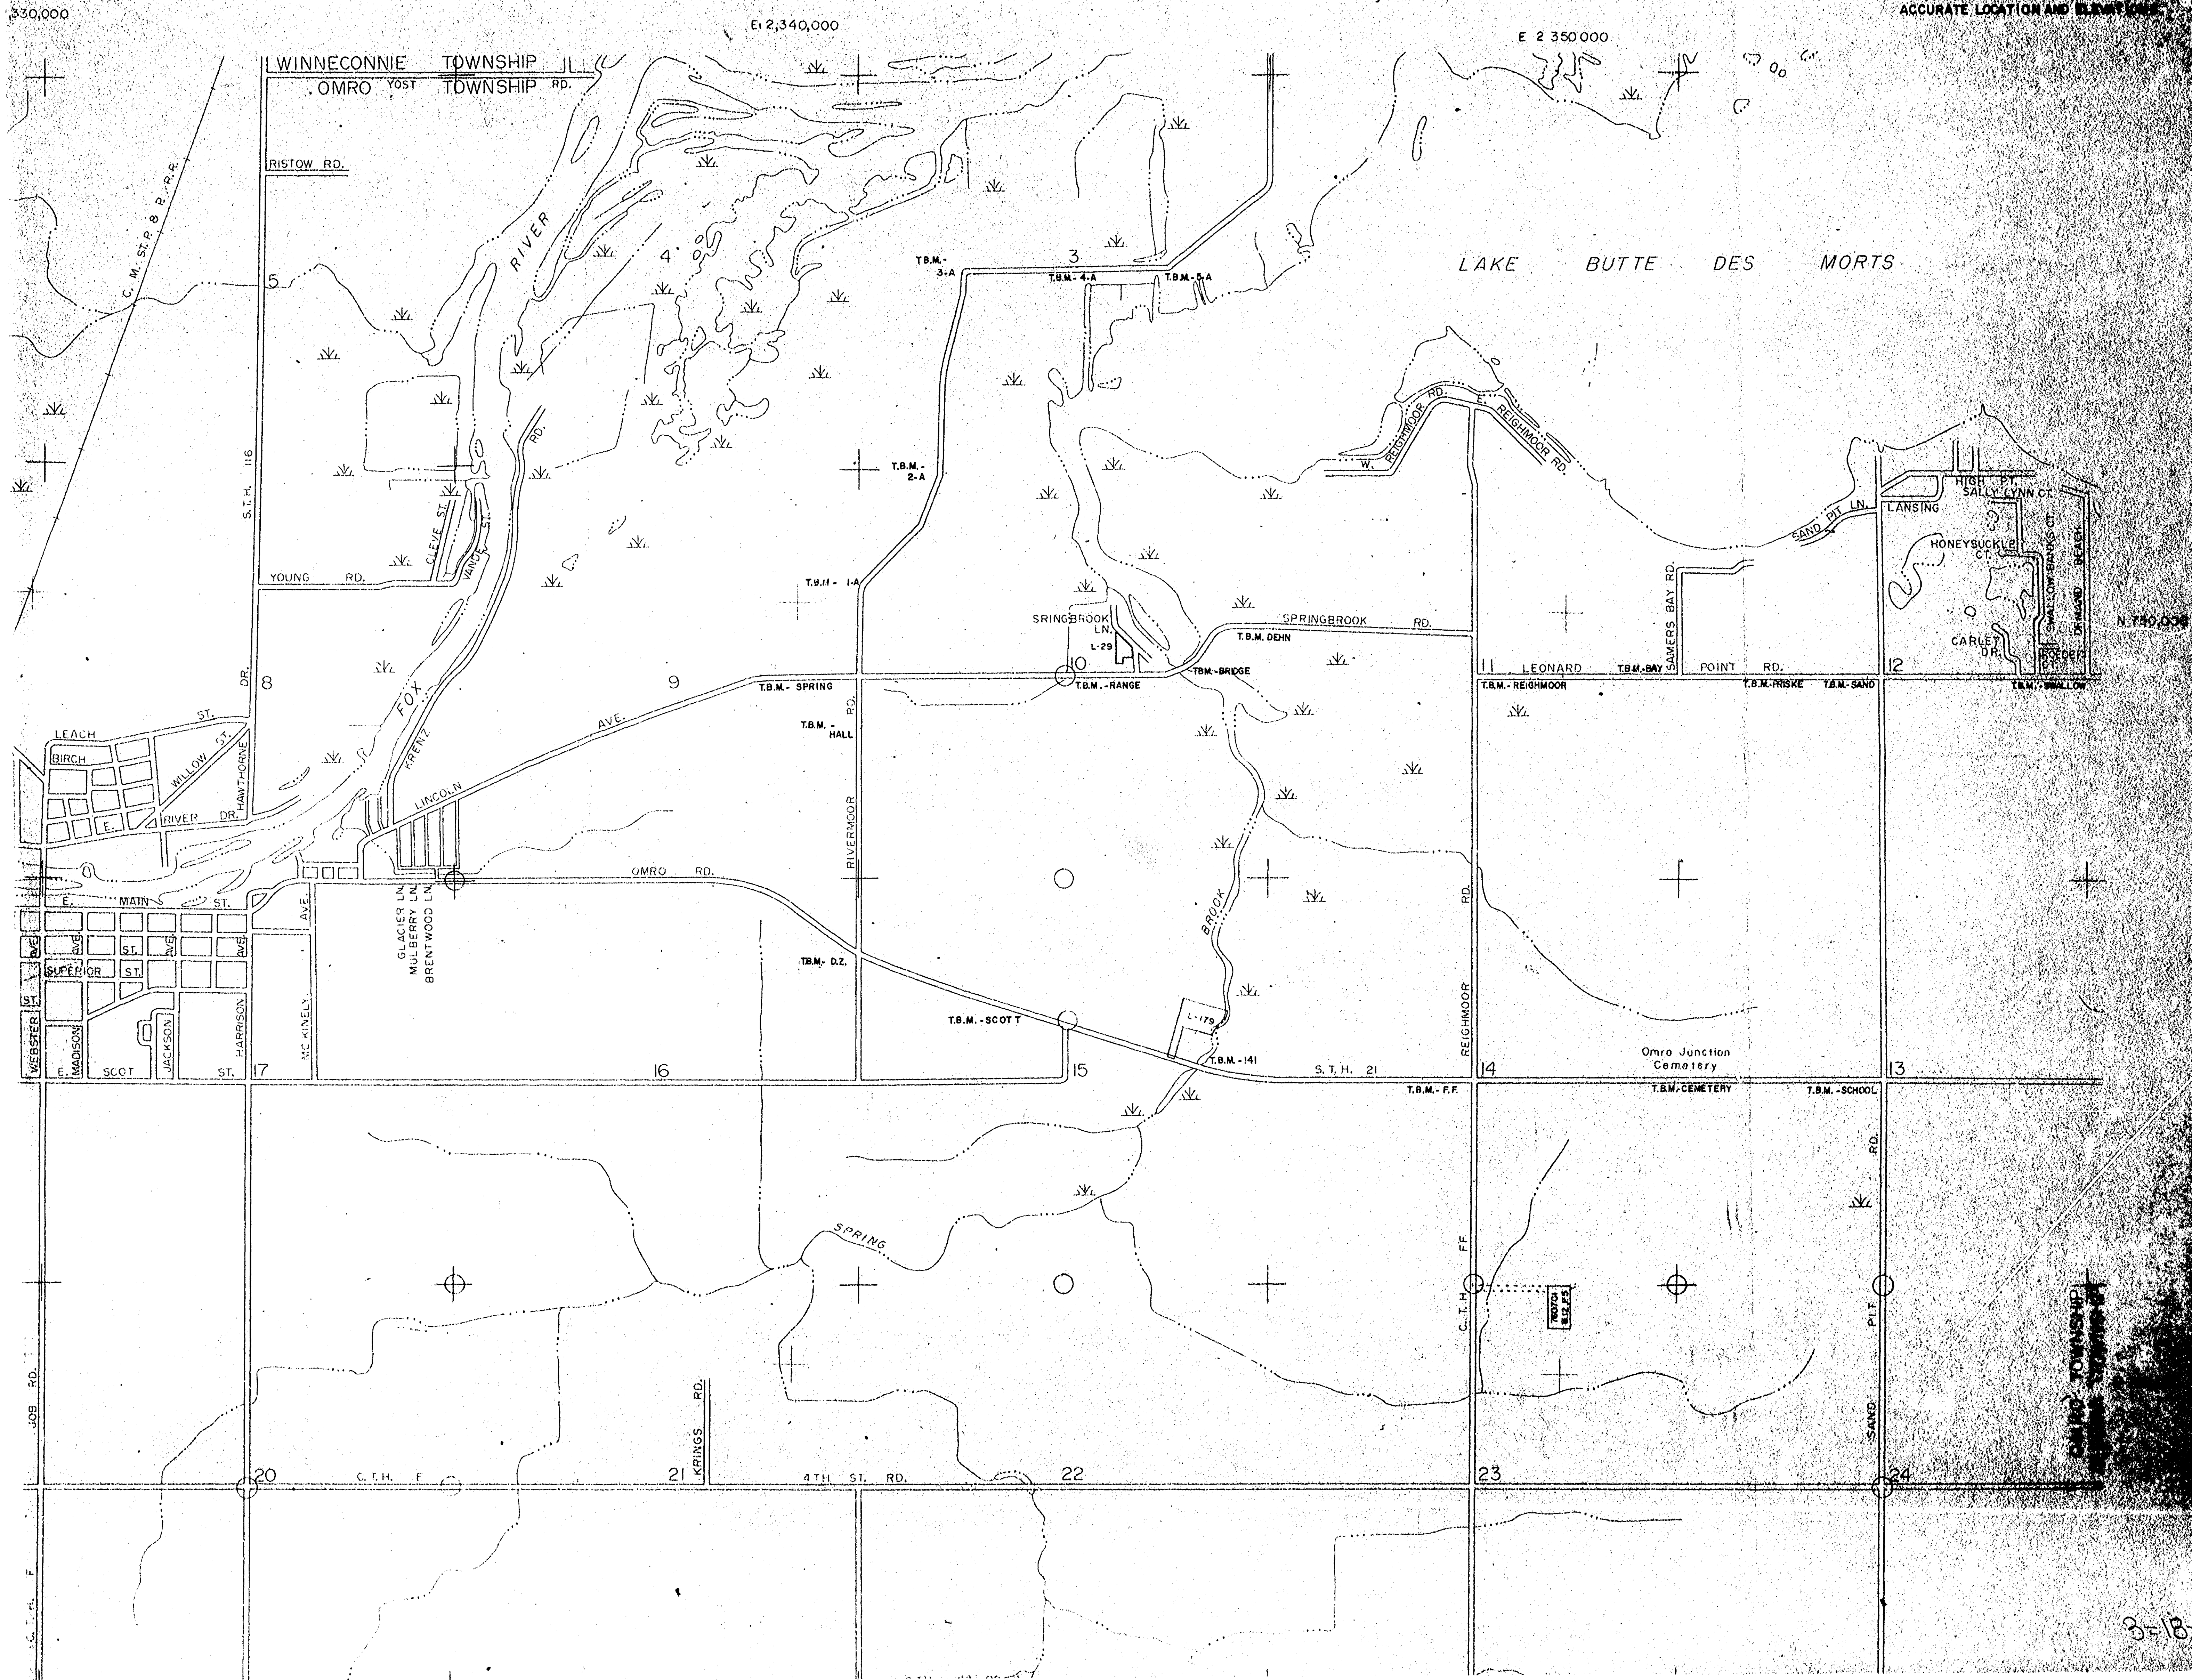

, THENCE NORTH 01°22'24" EAST 387.26 FT. TO A POINT THAT IS AT THE START OF A MEANDER LINE WHICH IS 9.0 FT. MORE OR LESS THAN SAID DISTANCE, THENCE ALONG SAID MEANDER LINE 9.0 FT. MORE OR LESS ALONG SAID LINE 546.91 FT. TO A POINT ON THE EAST LINE OF SAID 1/4 SECTION AND THE END OF A MEANDER LINE THAT IS 9.0 FT. MORE OR LESS FROM SAID RIVER, THENCE ALONG SAID RIVER 466.45 FT. TO THE POINT OF BEGINNING, SAID PARCEL CONTAINS 5,000 ACRES OF LAND, THE MEANDER LINE IS SUBJECT TO ALL EXISTING EASEMENTS AND RESTRICTIONS OF RECORD.

1/4 CORNER OF SECTION 4, THENCE S. 89° 00' 00" E. 183.15 FT. TO A POINT ON THE S. 1/4 OF SECTION 4, THENCE S. 00° 25' 54" EAST ALONG SAID S. 1/4 OF SECTION 4, A DISTANCE OF 685.54 FT. TO THE N. 1/4 CORNER OF SECTION 3, THENCE N. 26 FT. TO THE POINT OF BEGINNING. BEING MORE FULLY DESCRIBED AS FOLLOWS AND IS HEREBY CONFIRMED, REAFFIRMED AND RESTRICTIONS OF RECORD.


FEBRUARY 13, 1997 SURVEY FOR THE WISCONSIN NO. 2990
DEPARTMENT OF NATURAL RESOURCES

MARCH 3, 1997 REVISE LEGAL DESCRIPTION



I, Reinhard Roethig, Wisconsin Registered Land Surveyor, certify that I have surveyed the above described property and that the above map is a correct representation thereof and shows the size and location of the property, its exterior boundaries, the locations and dimensions of all visible structures thereon, boundary fences, apparent easements and roadways and visible encroachments, if any.

This survey is made for the exclusive use of the present owners of the property and also those who purchase, mortgage or guarantee title thereto, within one (1) year from the date hereof.


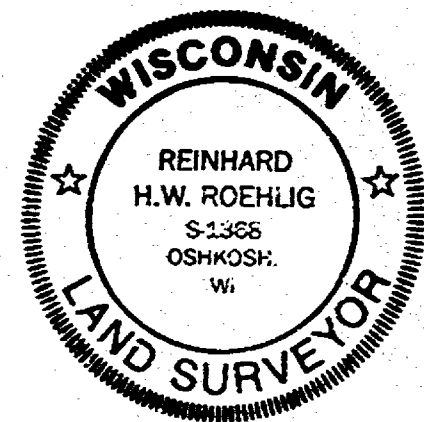

CURVE DATA TABLE					
CURVE	RADIUS	LENGTH	CHORD	BEARING	DELTA
A	1348.03'	303.73'	303.09'	S07°06'22" W	12°34'01"

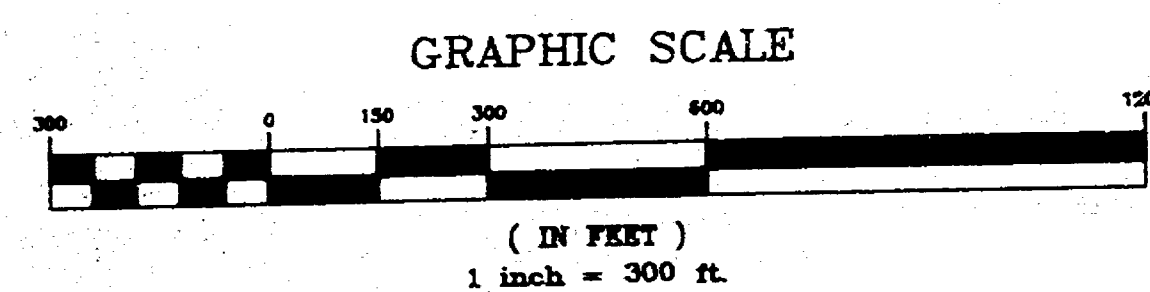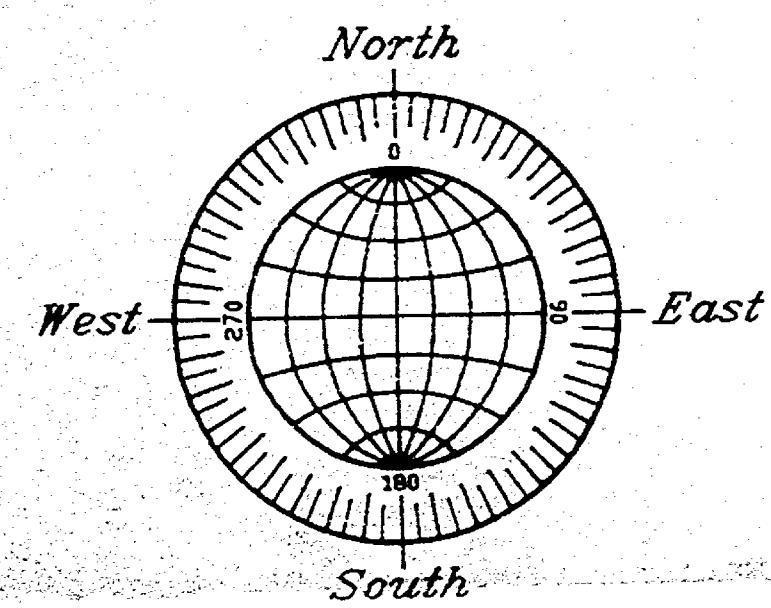

BEARING ARE REFERENCED TO THE EAST LINE OF THE N.E. 1/4 OF SECTION 4-18-15,
WHICH HAS AN ASSUMED BEARING OF SOUTH 01°22'4" WEST.
ALL DISTANCES ARE MEASURED TO THE NEAREST HUNDREDTH OF A FOOT.

○ DENOTES 3/4 INCH DIAMETER IRON ROD 24 INCHES LONG SET WITH D.N.R. SUPPLIED METAL GUARD POSTS (UNLESS OTHERWISE NOTED).

● DENOTES BERTNSEN ALUMINUM MONUMENT SET OF FOUND WITH GUARD POST.

REVISED APRIL 24, 1997
FEBRUARY 13, 1997

ROEHLIG
LAND SURVEYING
&
CONSULTING LTD.
417 North Sawyer Street * Oshkosh WI * 54901
(414) 233-2884

SEC 3 TOWN 18 RANGE 15 NO. 2990