

3 - 18 - 15

NO.	SURVEYED FOR	SURVEYOR	DATE	PLAT NO.	CERTIFIED MAP NO.	SURVEYS		SURVEY LOCATION
						VOL.	PAGE	
	Horton Springs	Chronos	5-5-78					3, T18N RISE SE1/4
	G. Giedl	Chronos	5-25-79					3, T18N RISE SE1/4
	H. Wucley	Wheeler	6-1-48					3, T18N RISE NE1/4
	Omro Twp	Borch-Murphy						Omro Townships
	M. & W. G.	Chronos	2-17-78					3, T18N RISE SE1/4
	M. Kasper	Janssen	2-16-70					3, T18N RISE NE1/4
	Freund Realty	Chronos	1-10-78		512336	1	297	3, T18N RISE Gw3

WINNEBAGO CO. CERTIFIED SURVEY MAP NO. 1746

CERTIFIED SURVEY MAP FOR MAURICE C. KRAUS, LOCATED IN THE SE 1/4 OF THE NE 1/4 OF SECTION 3, T18N, R15E, TOWN OF OMRO, WINNEBAGO COUNTY, WISCONSIN.


PLANNING AND ZONING COMMITTEE CERTIFICATE

Pursuant to the Land Subdivision regulations of Winnebago Co., Wis., all requirements for approval have been fulfilled. This Certified Survey Map was approved by Winnebago Co. Planning and Zoning Committee on the 13th day of August, 1987.


Janette Diakoff
Chairman, Planning and Zoning Comm.

LEGEND

- COUNTY MONUMENT
- 2" IRON PIPE FOUND
- 1" IRON PIPE FOUND
- 1" x 24" IRON PIPE SET

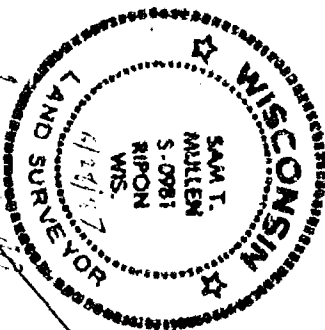

RIPON LAND SURVEYING RIPON, WISCONSIN

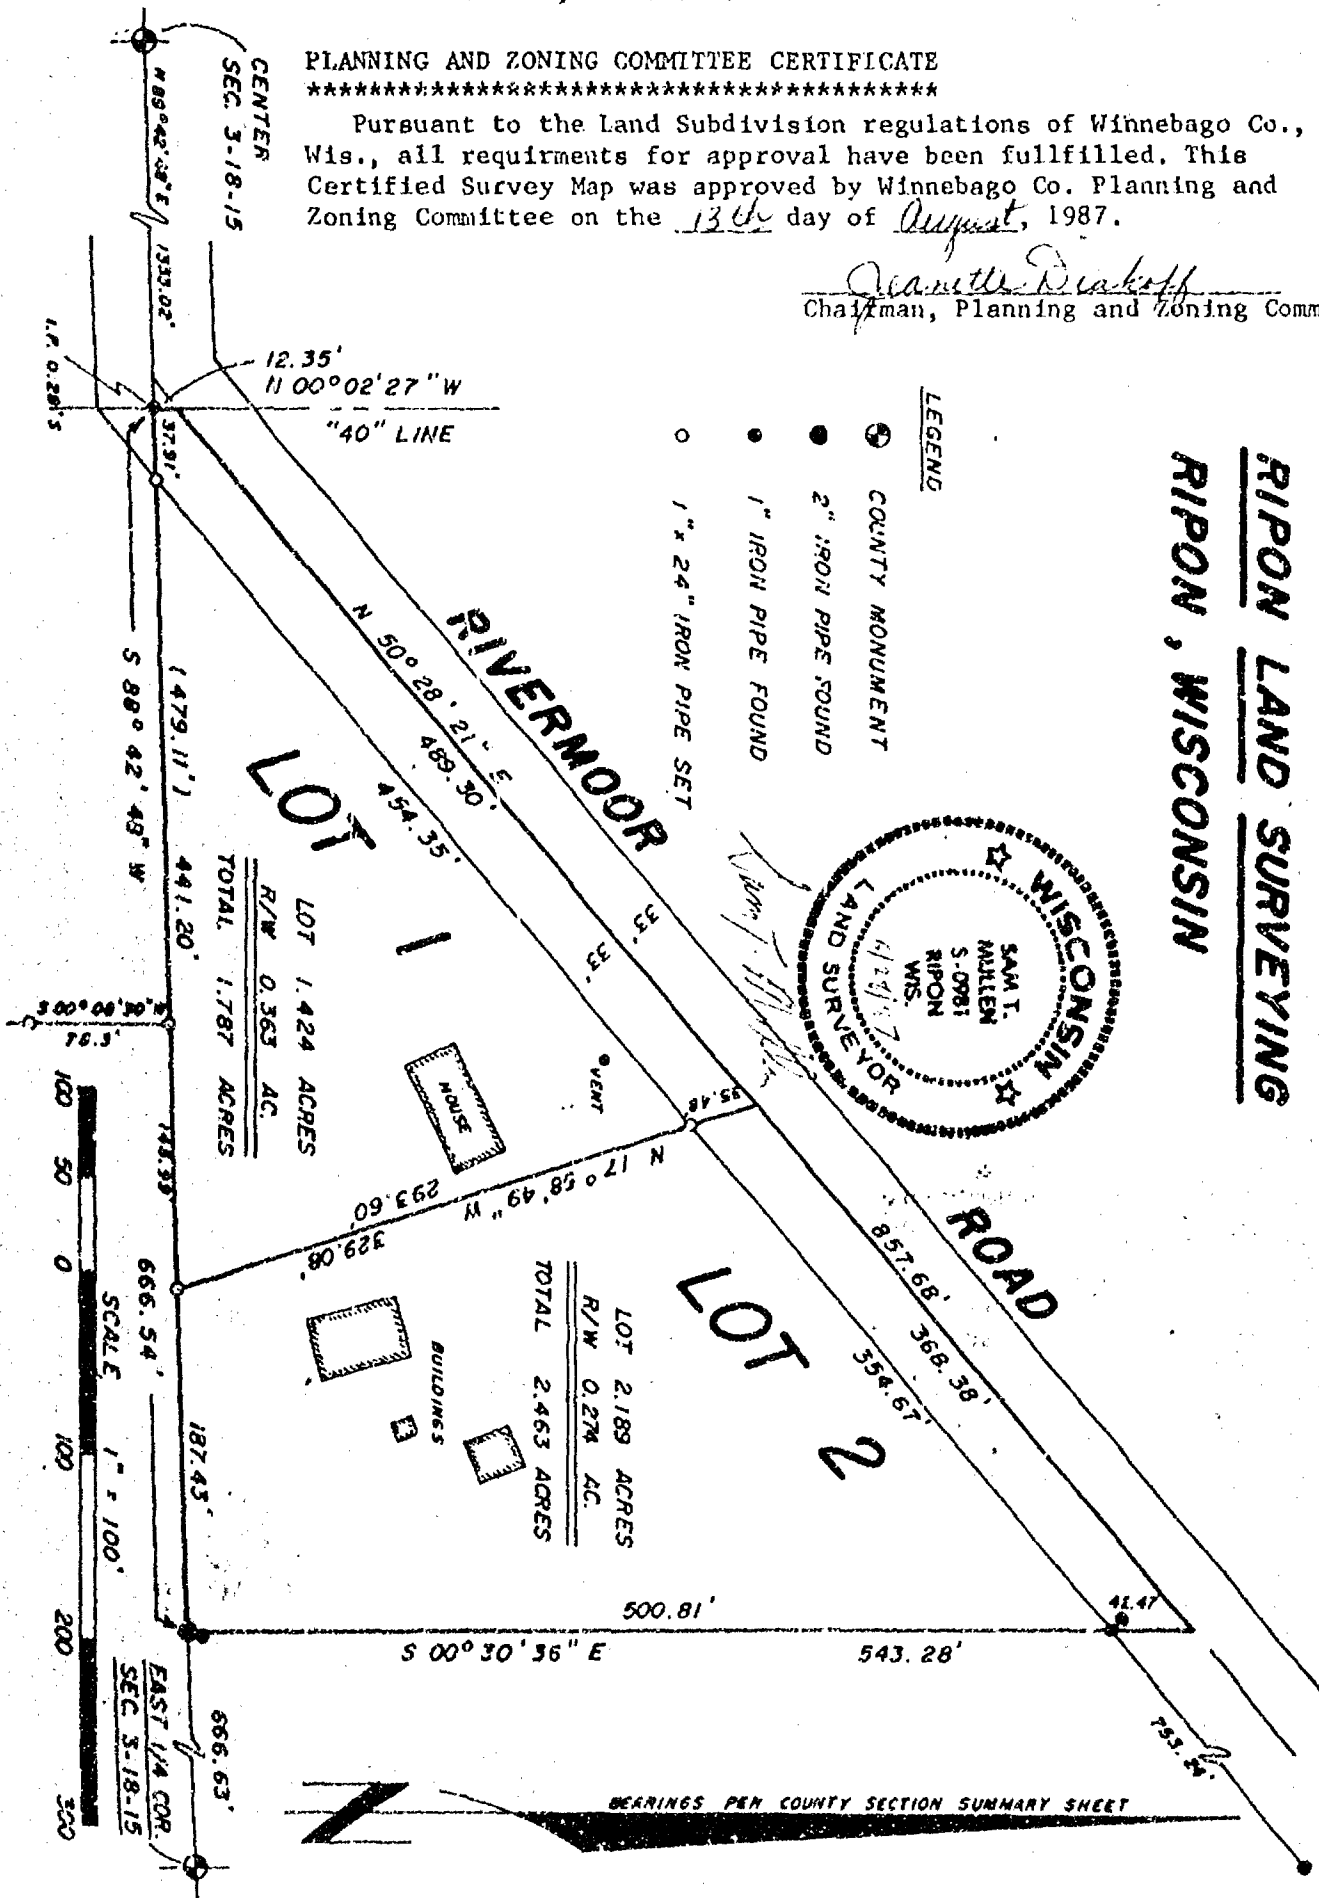

WINNEBAGO COUNTY CERTIFIED SURVEY MAP NO. _____

VOLUME _____

PAGE _____

SHEET 1 of 2

BEARINGS PER COUNTY SECTION SUMMARY SHEET

WINNEBAGO CO. CERTIFIED SURVEY MAP NO. 1746

CERTIFIED SURVEY MAP FOR MAURICE C. KRAUS, LOCATED IN THE
SE 1/4 OF THE NE 1/4 OF SECTION 3, T18N, R15E, TOWN OF OMRO,
WINNEBAGO COUNTY, WISCONSIN.

SURVEYOR'S CERTIFICATE *****

I, Sam T. Mullen, Registered Land Surveyor of the State of Wisconsin, hereby certify that I have at the order of Maurice C. Kraus, as owner thereof, surveyed lands located in part of the Southeast 1/4 of the Northeast 1/4 of Section 3, T18N, R15E, Town of Omro, Winnebago County, Wisconsin, being more particularly described as follows:

Commencing at the East 1/4 Corner of said Section 3; thence S 88°-42'-48" W along the south line of the Northeast 1/4 666.63 ft. to the Point of Beginning; thence continuing S 88°-42'-48" W 666.54 ft.; thence N 00°-02'-27" W along the west line of the SE 1/4 of the NE 1/4 12.35 ft. to the center of Rivermoor Road; thence N 50°-28'-21" E along the center of said Road 857.68 ft.; thence S 00°-30'-36" E 543.28 ft. to the Point of Beginning, containing 4.250 acres more or less, and being subject to a right-of-way easement over the northerly line of the above described parcel, being 33 ft. in width, for Rivermoor Road.

I further certify that such survey is a correct representation of all exterior boundaries of the land surveyed and the division thereof made, and that I have fully complied with the provisions of Section 236.34 of the Wisconsin State Statutes and the Winnebago County Subdivision Ordinance in surveying and mapping the same, to the best of my knowledge and belief.

RIPON LAND SURVEYING.
Ripon, Wisconsin



Sam T. Mullen
Sam T. Mullen, R.L.S. 0981
Dated this 28th day of June, 1987

OWNERS CERTIFICATE *****

I, Maurice C. Kraus, as owner thereof, hereby certify that I have caused the land represented by this Certified Survey Map, to be surveyed, divided and mapped as shown.

In presence of: Margaret Everett Maurice C. Kraus
Maurice C. Kraus

STATE OF WISCONSIN) SS
PORTAGE COUNTY)

Personally came before me this 1st day of July, 1987, the above named Maurice C. Kraus, to me known to be the person who executed the foregoing instrument and acknowledged the same.

686574

L
Register's Office
Winnebago County, Wis.
Received for record this 13th
day of Aug A.D., 1987
at 10:44 o'clock A.M. and
recorded in Vol. 1 of CSM
on page 1746
Register of Deeds

Andrew J. Anderson
Wisconsin Notary Public
My commission expires July 24, 1988

WINNEBAGO COUNTY CERTIFIED SURVEY MAP NO. 1746 VOLUME 1 PAGE 1746

SHEET 2 of 2

Zoning

STATE OF WISCONSIN)
WINNEBAGO COUNTY

WINNEBAGO COUNTY CERTIFIED SURVEY MAP NO. 1210

SHEET 1 of 2

SURVEYOR'S CERTIFICATE:

I, Lawrence C. Kriescher, Wisconsin Registered Land Surveyor of Aero-Metric Engineering, Inc., certify that I have surveyed, divided and mapped under the direction of John A. Griedl a part of the Southeast Quarter (SE $\frac{1}{4}$) of the Northeast Quarter (NE $\frac{1}{4}$) of Section Three (3), Township Eighteen (18), North, Range Fifteen (15) East, Town of Omro, Winnebago County, Wisconsin containing 1.323 Acres of land and being described by: Commencing at the East $\frac{1}{4}$ corner of said Section 3, thence N. 00°-00'-47" W. 781.10 feet, along the East line of the NE $\frac{1}{4}$ of said Section 3; thence S. 89°-59'-13" W. 309.89 feet, to a point on the Southeasterly line of Rivermoor Road and being the true point of beginning; thence S. 50°-58'-10" W. 200.00 feet, along the Southeasterly line of Rivermoor Road; thence S. 09°-15'-08" E. 238.67 feet; thence N. 63°-11'-56" E. 273.52 feet; thence N. 28°-05'-37" W. 270.00 feet to the true point of beginning.


That such is a correct representation of all exterior boundaries of the land surveyed.

That I have fully complied with the provisions of Chapter 236.34 of the Wisconsin Statutes and the Land Subdivision Ordinance of Winnebago County in surveying and mapping the same.

DATED THIS 22ND DAY OF December, 1983

Lawrence C. Kriescher


LAWRENCE C. KRIESCHER WISCONSIN REGISTERED LAND SURVEYOR S-1599

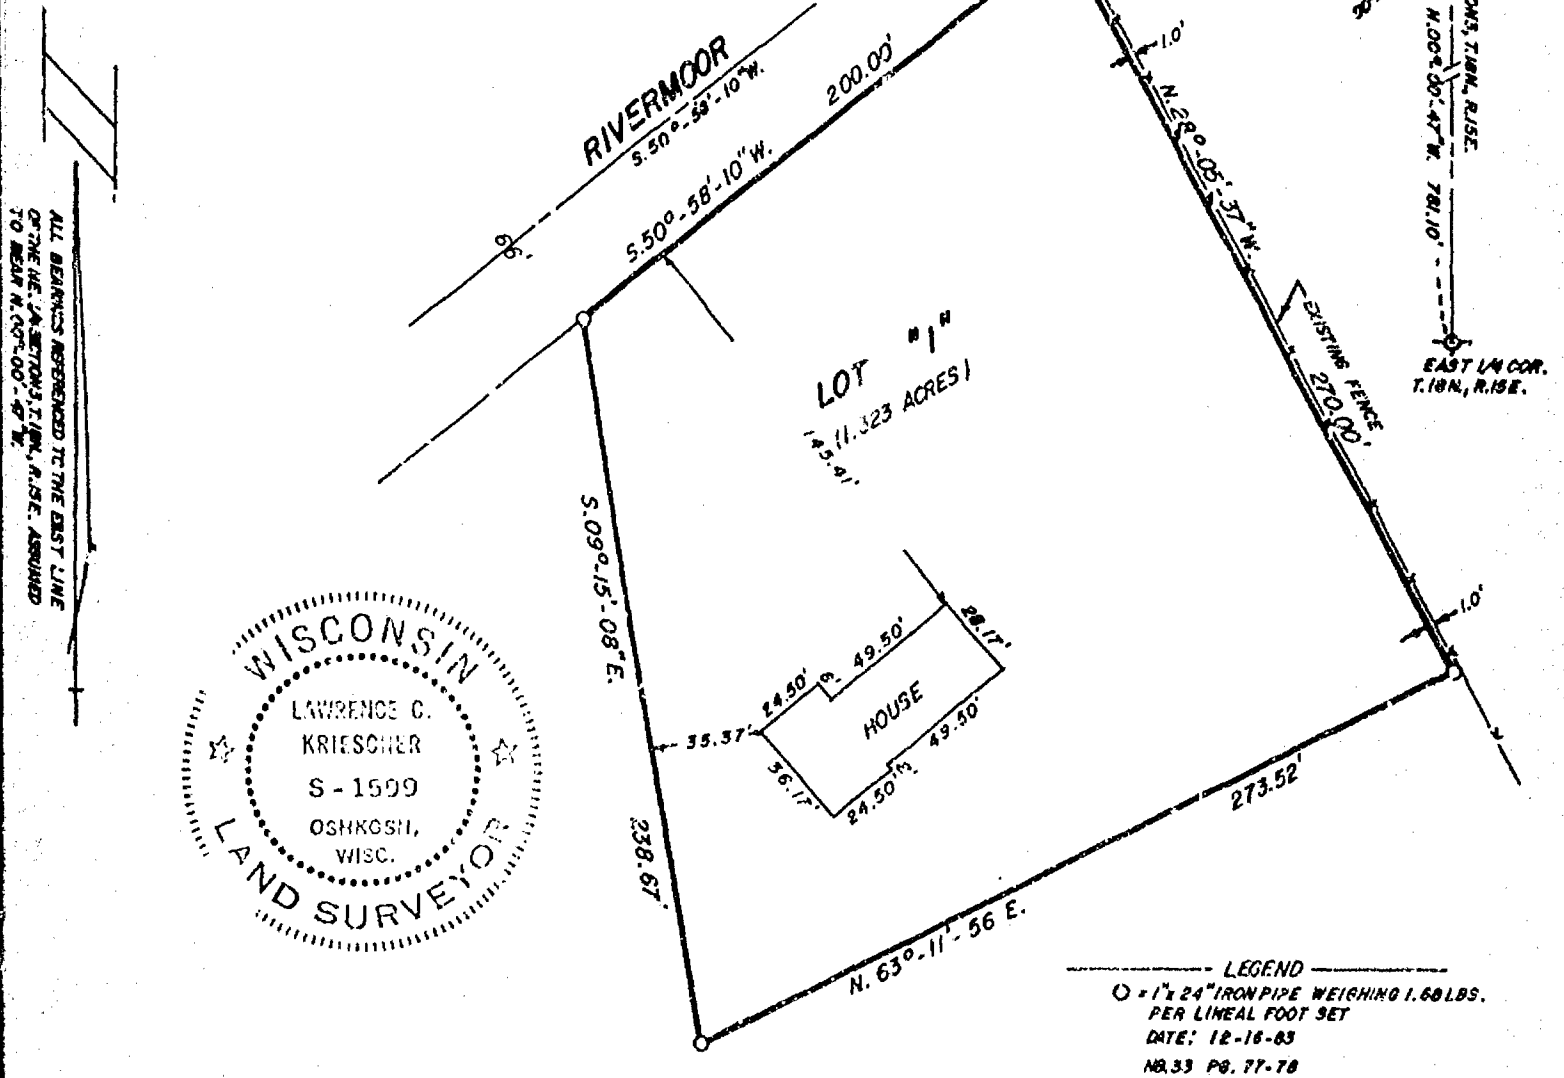

AERO-METRIC ENGINEERING INC.

1091 SOUTH WASHBURN STREET

OSHKOSH, WISCONSIN 54901

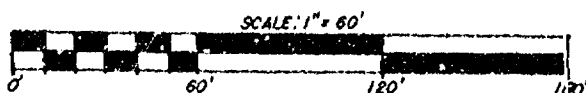

THIS INSTRUMENT DRAFTED BY LAWRENCE C. KRIESCHER S-1599

L-1240

STATE OF WISCONSIN }
WINNEBAGO COUNTY } SS

Sheet 2 of 2

OWNER'S CERTIFICATE:

As owners, we hereby certify that we caused the land described on this Certified Survey Map to be surveyed, divided and mapped as represented on this map.

Dated this 15th day of February, 1984

In the Presence of:

Jack D. Steinhilber
Jack D. Steinhilber

John A. Griedl
John A. Griedl

Mary K. Cundy
Mary K. Cundy

Carol J. Griedl
Carol J. Griedl

STATE OF WISCONSIN }
WINNEBAGO COUNTY } SS

Personally came before me this 15th day of February, 1984, the above named John A. Griedl and Carol J. Griedl to me known to be the persons who executed the foregoing instrument and acknowledged the same.

Jack D. Steinhilber
Notary Public WINNEBAGO COUNTY, Wisconsin
My Commission Expires IS PERMANENT

WINNEBAGO COUNTY PLANNING & ZONING COMMITTEE:

This Certified Survey Map of a part of the Southeast Quarter (SE $\frac{1}{4}$) of the Northeast Quarter (NE $\frac{1}{4}$) of Section Three (3), T.18N., R.15E., Town of Omro, John A. Griedl and Carol J. Griedl, owners, is hereby approved.

Dec. 27, 1983
Date

Mary Ann Werning
By:

Dated this 22nd day of December, 1983

Lawrence C. Kriescher
Wisconsin Registered Land Surveyor S-1599
Lawrence C. Kriescher

606035

Register's Office
Winnebago County, Wis. th.
received for record this 20
day of Feb, 1984
at 3:30 o'clock P. M. was
recorded in Vol. 1 of S.M.
a page 1210

Margaret Bohman
Register of Deeds

Steinhilber

dog
608



L-1240

STATE OF WISCONSIN)
 WINNEBAGO COUNTY) SS

Certified Survey Map


for

John L. Freund Realty, Inc.

See description on sheet 2


Dated this 1st day of February, 1978

Steven T. Chronis
 Wisconsin Registered Land Surveyor S-913
 Steven T. Chronis

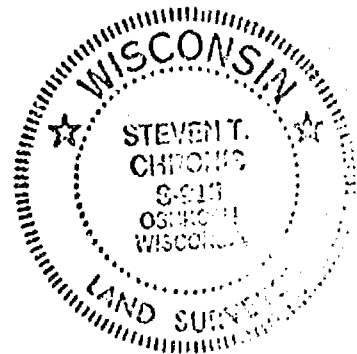


ALL BEARINGS REFERENCED TO THE WEST LINE OF
 FRACTIONAL SECTION 3, T.18N., R.15E.

WEST LINE SEC. 3, T.18N., R.15E.
 NORTH

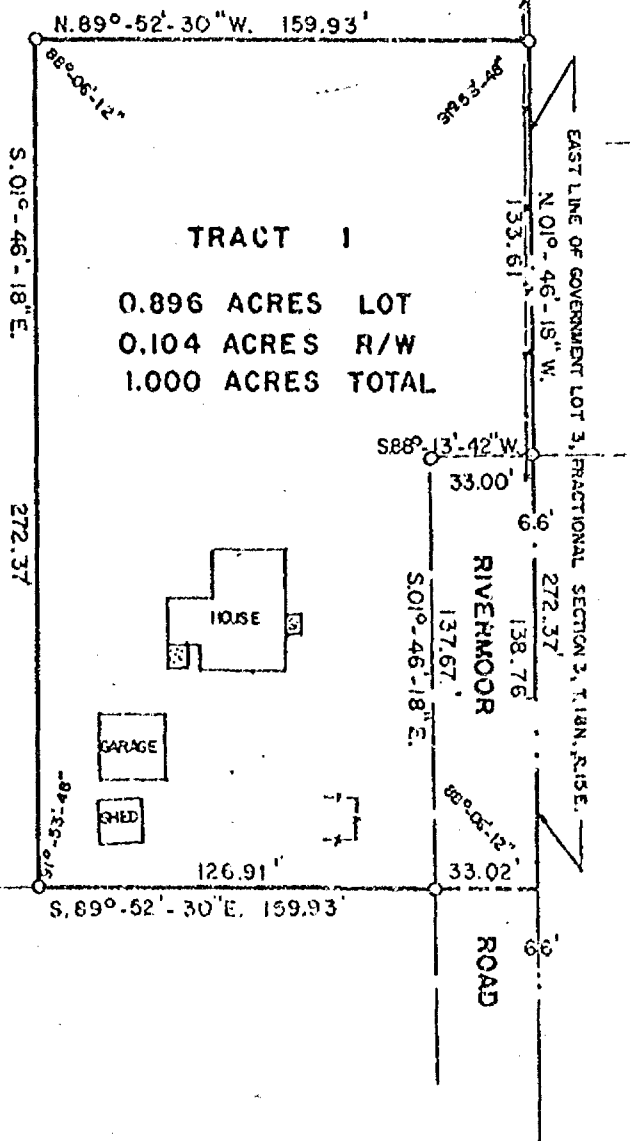

LEGEND

- = 1" x 24" IRON PIPE WEIGHING 168 LBS. PER LINEAL FOOT SET
- SCALE: 1" = 60'
- DATE: JANUARY 10, 1978
- NOTEBOOK: 12 PAGE 23
- = 1 1/4" IRON ROD FOUND

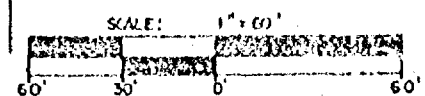

AERO-METRIC ENGINEERING INC.

5 OTTER AVENUE

OSHKOSH WISCONSIN 54901

SW. CORNER
 SEC. 3, T.18N., R.15E.

STATE OF WISCONSIN)
WINNEBAGO COUNTY) SS

SURVEYOR'S CERTIFICATE

I, Steven T. Chronis, Wisconsin Registered Land Surveyor of Aero-Metric Engineering, Inc., certify that I have surveyed, divided and mapped a part of Government Three (3) of Fractional Section Three (3), Township Eighteen (18) North, Range Fifteen (15) East, Town of Omro, Winnebago County, Wisconsin containing 1.000 Acres of land and being described by: Commencing at the West Quarter (W $\frac{1}{4}$) corner of said Section 3, thence North 249.42 feet along the West line of said Section 3, thence East 1164.08 feet to the true point of beginning, running thence S. 89°-52'-30" E. 159.93 feet to a point on the East line of said Government Lot 3, thence N. 01°-46'-18" W. 272.37 feet along the East line of said Government Lot 3, thence N. 89°-52'-30" W. 159.93 feet, thence S. 01°-46'-18" E. 272.37 feet to the true point of beginning.

That such is a correct representation of all exterior boundaries of the land surveyed.

That I have fully complied with the provisions of Chapter 236.34 of the Wisconsin Statutes and the Land Subdivision Ordinance of the City of Oshkosh in surveying and mapping the same.

Dated this 1st day of February, 1978

Steven T. Chronis
Wisconsin Registered Land Surveyor S-913
Steven T. Chronis



OWNER'S CERTIFICATE

As owners, we hereby certify that we caused the land described on this Certified Survey Map to be surveyed, divided and mapped as represented on this map.

Dated this 10th day of March, 1978

In the Presence of:

William C. Bladorn
William C. Bladorn
Marcella Bladorn
Marcella Bladorn

STATE OF WISCONSIN)
WINNEBAGO COUNTY) SS

Personally came before me this 10 day of March, 1978, the above named William C. Bladorn and Marcella Bladorn to me known to be the persons who executed the foregoing instrument and acknowledged the same.

Robert J. Jurek
Notary Public, Wisconsin
My commission expires March 14, 1982

STATE OF WISCONSIN)
WINNEBAGO COUNTY) SS

CERTIFICATE OF PLANNING & ZONING COMMITTEE

This Certified Survey Map of a part of Government Lot 3 of Section 3, T. 18 N., R. 15 E., Town of Omro, William C. Bladorn and Marcella Bladorn, owners, is hereby approved.

Date 2/2/78

by: Robert M. Hunter per

Dated this 1st day of February, 1978

Steven T. Chronis
Wisconsin Registered Land Surveyor S-913
Steven T. Chronis



Schmitt Abstract 2.00

*Register's Office
Winnebago County, Wis.
Recorded for record this 2/1st
day of March, A.D. 1978
at 8:42 o'clock P.M.
recited in Vol. 1 of S. Maps
on page 97.*

L-436

512333

CERTIFICATE OF SURVEY



I, Franklin B. Farvour, Registered Land Surveyor of the State of Wisconsin hereby certify that I have at the order of Maurice G. Kraus, surveyed lands in the Northeast Quarter of Section 3, Township 18 North, Range 15 East, in the Town of Omro, Winnebago County, Wisconsin, more particularly described as follows: Commencing at a point on the South line of the NE $\frac{1}{4}$ of Section 3-18-15 lying 1335.25 feet East of the center of said section, thence East on said quarter section line 666.95 feet, thence North 538.81 feet to the centerline of the town road, thence South 51.04' West along said centerline of road 857.40 feet to place of beginning, containing 4.125 acres. I further certify that such survey and the representation thereof hereon are true and correct to the best of my knowledge and belief.

Ripon, Wisconsin Feb. 16, 1970

Franklin B. Farvour
Franklin B. Farvour, WLS S-0008

NOTES: Nail and button found in pavement, accepted as section center, shown "a"
12" iron pipe on extended line of existing fence and approximate extended center line of pavement, shown "b"
Limits of 49.50' roadway shown ———
Approximate limits of 12' pavement shown ———
New 1" x 24" iron pipe stakes set in course of this survey shown "c" at "c" and "d"
North orientation is from existing nail and button and iron stake "b" accepted as quarter section line and East-West.

Scale: 1" = 100'

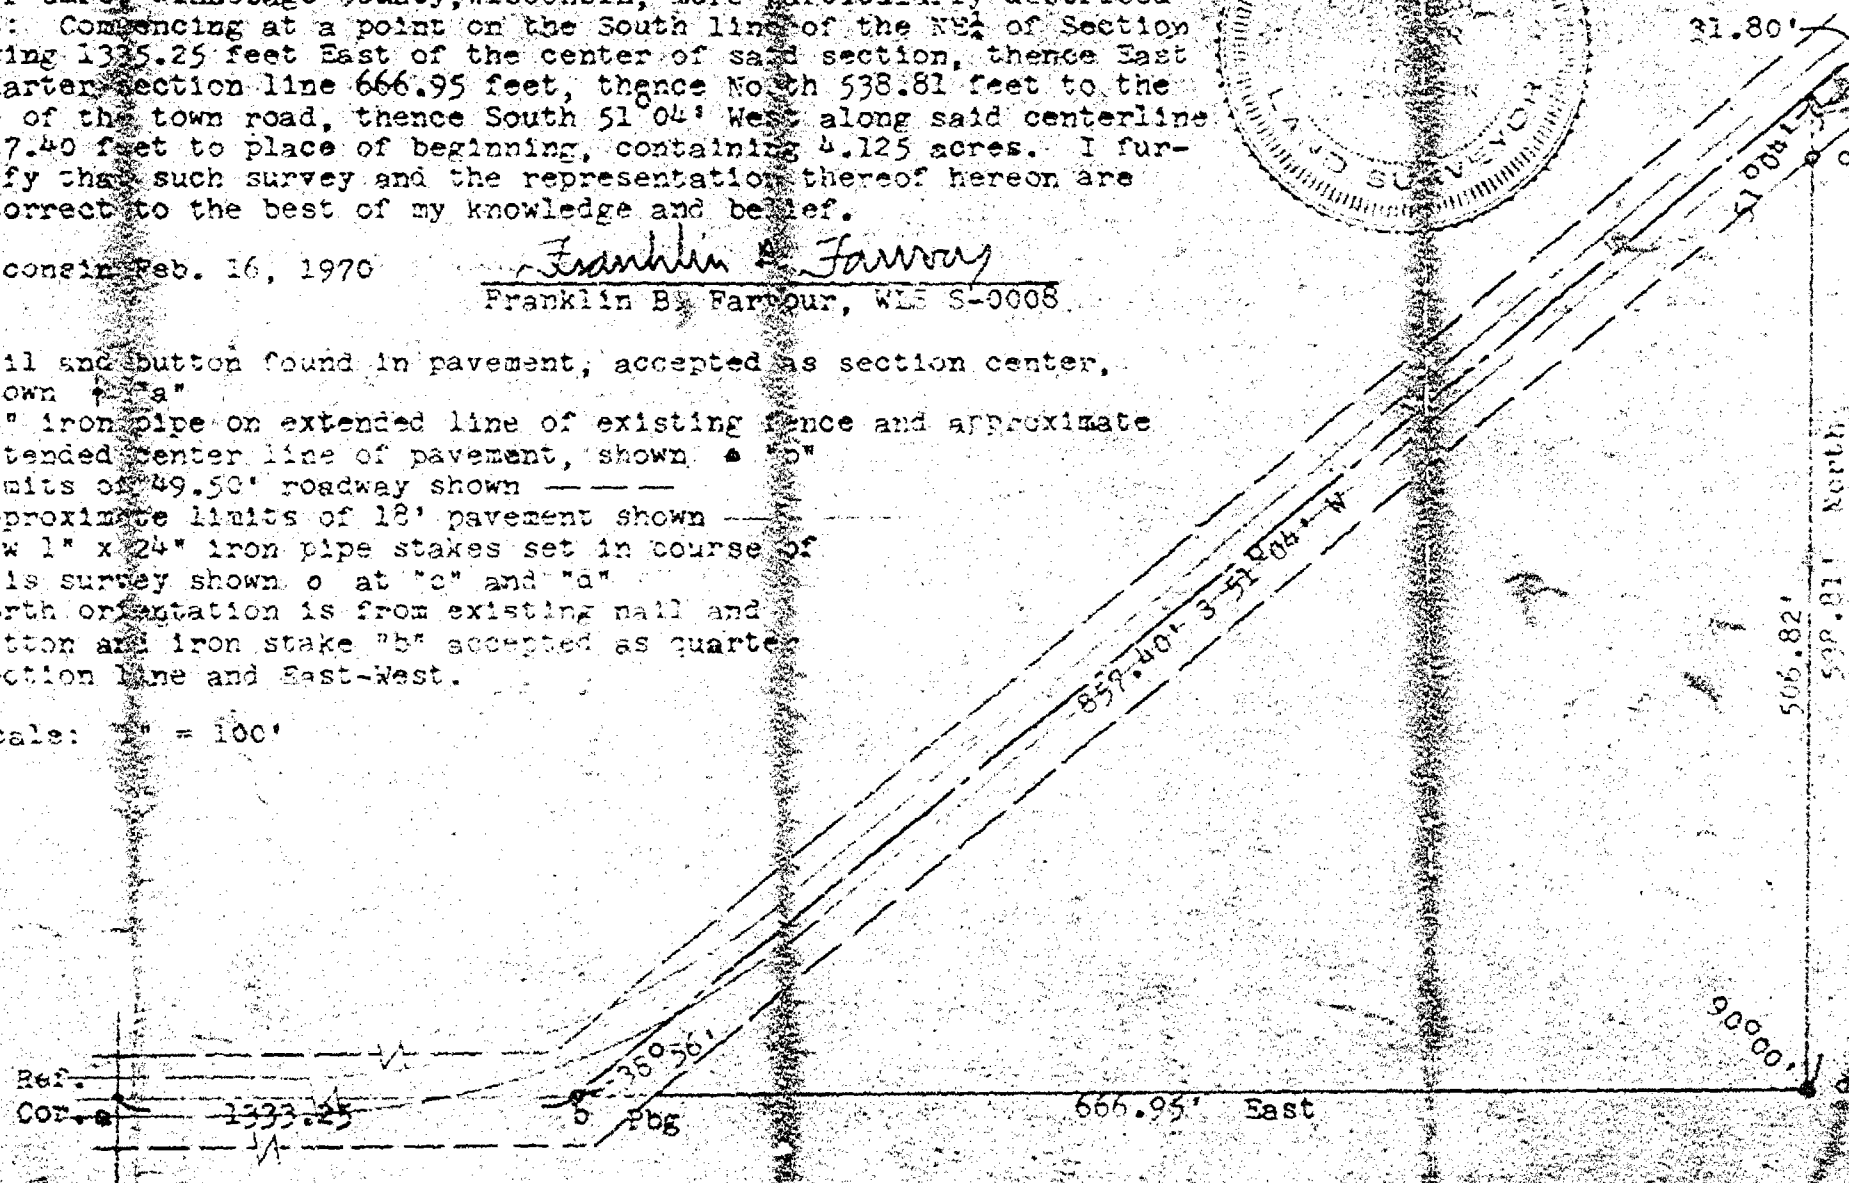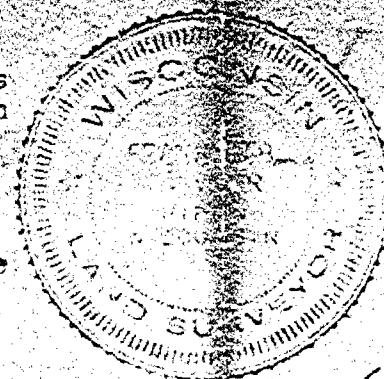

FLOOD PLAIN SURVEY
for
Mark Leiby
437 West 10th Avenue
Oshkosh, Wisconsin 54901
of

Lot 11, Harbor Springs Original Plat being a part of the NW $\frac{1}{4}$ of the SE $\frac{1}{4}$ of Section 3, Township 18 North, Range 15 East, Town of Omro, Winnebago County, Wisconsin.


749.82 = I.R.F. } As taken from Flood Plain info of Fox River and Lake
754.33 = S.P.F. } Winnebago City of Oshkosh report. U.S.H. "41" Bridge

751.0 = I.R.F. } As taken from Flood Plain information of Wolf River.
752.9 = S.P.F. } Mouth of Wolf River at Lake Poygan.

Elevations arrived at from U.S.G.S. B.M. "17LCK1960791" in SW corner Section 17, T. 18 N., R. 16 E.


D.N.R. states 749.82 = I.R.F. in this area/phone conversation with County Planner

LEGEND
SCALE 1" = 40'
VERTICAL DATUM: U.S.G.S.
DATE: FEBRUARY 17, 1978

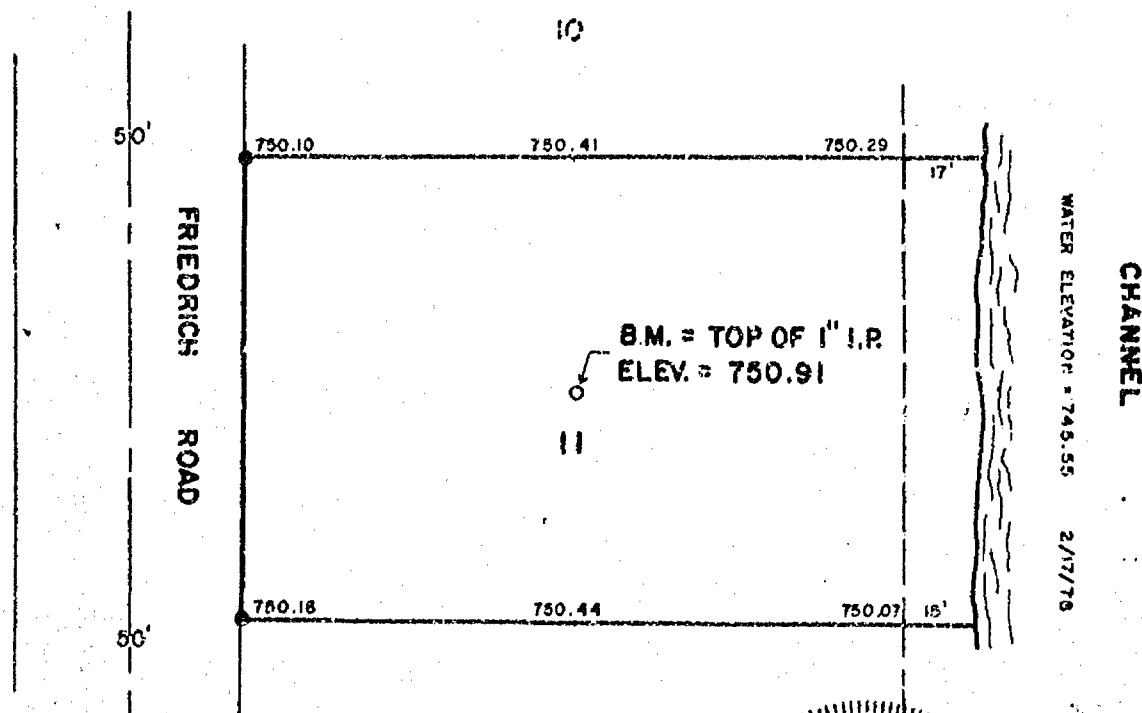


AERO-METRIC ENGINEERING, INC.
PHOTOGRAMMETRIC ENGINEERS
LAND SURVEYORS
OSHKOSH, WISCONSIN

Steven T. Chronis
WIS. REGISTERED LAND SURVEYOR S-913

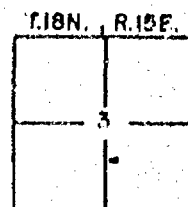

4066.10
 4665.88
 0.32

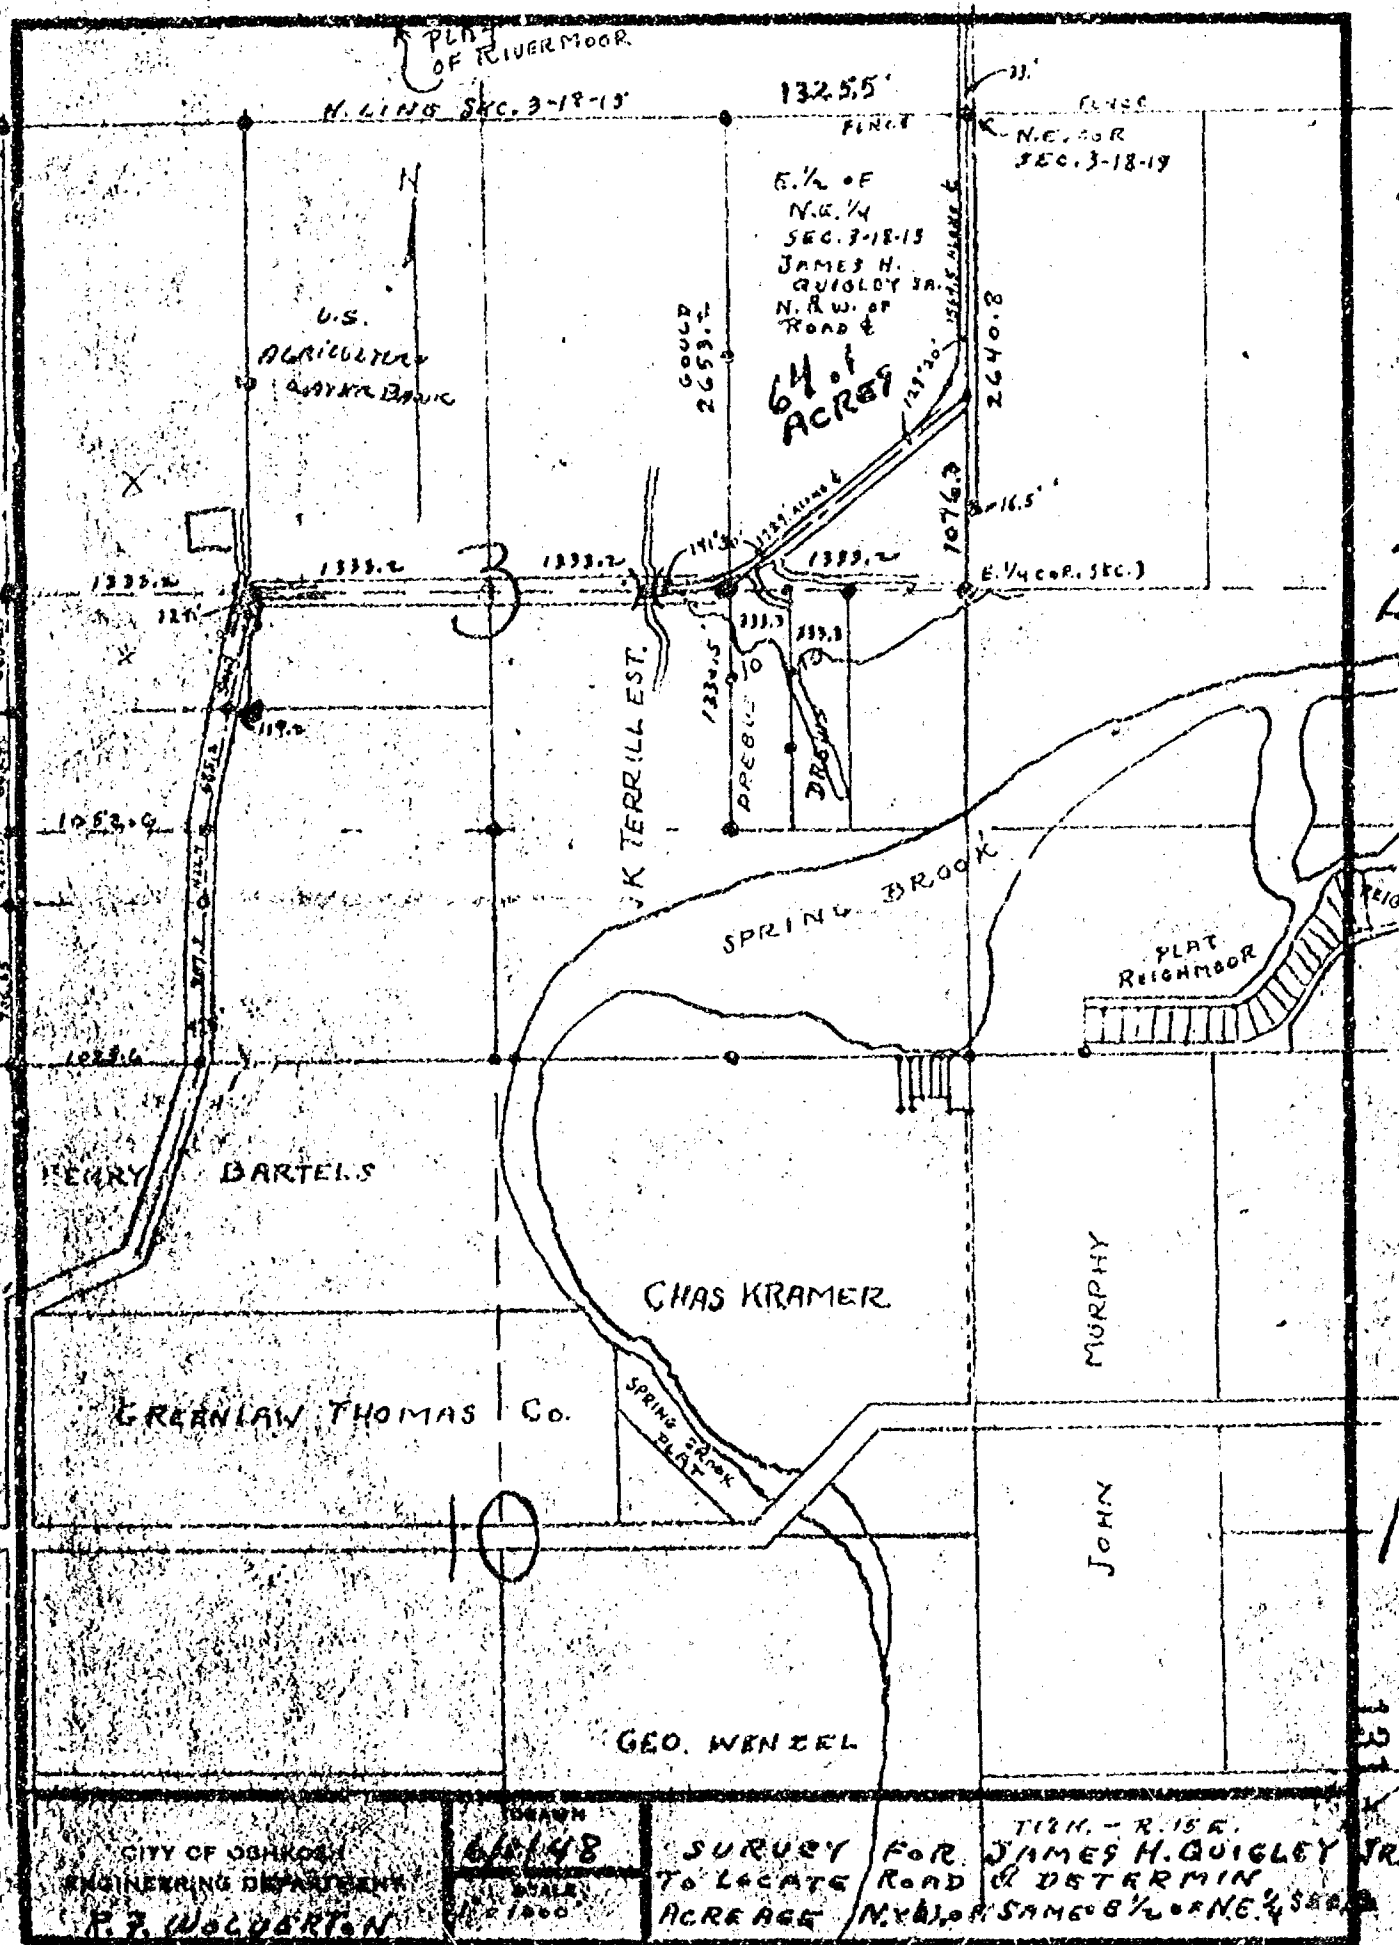

Town of AMRO SEC. 3-18-15

B.M. No.	Reference	Elevation	Description
USGS, B.M. "17 LCK 1960"	Bk. 12 pg. 37	791.092	A concrete post with a brass cap stamped "17 LCK 1960 791", at the Southwest corner of property of the first house on the East side of Leonard Point Rd, approx. 88' feet of Hw. "21", 1.7' North of fence post and 33'± East of centerline of Leonard Point Rd. Sec. 17, T.18N., R.16E.
Leon	Bk. 12 pg. 37	762.86	High point of railroad spike in Northeast face of power pole #H-615 in bend of Leonard Point Rd., at the approximate East ¼ corner of Sec. 7, T.18N., R.16E., Town of Algoma
Point	Bk. 12 pg. 37	783.03	High point of railroad spike in South face of power pole #31-01 on the North side of Leonard Point Rd and East of Highland Shore Lane in Sec. 7, T.18N., R.16E., Town of Algoma
Bell	Bk. 12 pg. 38	816.00	High point of railroad spike in South face of power pole #1816-7E10 on the North side of Leonard Point Rd. and 200' ± East of Bell Haven Lane, near center of Sec. 7, T.18N., R.16E. Town of Algoma
Sunkist	Bk. 12 pg. 38	826.41	High point of railroad spike in North face of power pole #2618-56 at the SW corner of Sunkist Rd and Leonard Point R. in Sec. 7, T.18N., R.16E. Town of Algoma
Swallow	Bk. 12 pg. 38	812.78	High point of railroad spike in South face of power pole #18-15-12.2 at the NE Corner of the intersection of Leonard Point Rd. & Swallow Lane in Sec. 12, T.18N., R.15E., Town of Omro
Sand	Bk. 12 pg. 38	784.87	High point of railroad spike in South face of power pole #622 at the SW corner of the intersection of Sand Pit Rd. & Leonard Point Rd. near center Sec. 12, T.18N., R.15E., Town of Omro


Priske	Bk. 12 pg. 38	780.39	High point of railroad spike in the South face of power pole #18-15-R1 on the North side of Leonard Point Rd., at a fence line North, & across the street of the John Priske farm, approx. $\frac{1}{4}$ mile West of center Sec. 12, T.18N., R.15E., T. of Omro
Bay	Bk. 12 pg. 38	758.01	High point of railroad spike in the South face of a power pole in the NE corner of the intersection of Samers Bay Rd. & Leonard Point Rd., in Sec. 12, T.18N., R.15E., T. of Omro
Reighmoor	Bk. 12 pg. 39	748.72	High point of railroad spike in the Northwest face of power pole #L00520 at the SE Corner of the Intersection of Reighmoor Rd. & Leonard Point Rd. near center of Sec. 11, T.18N., R.15E., Town of Omro
Dehn	Bk. 12 pg. 39	750.17	High point of railroad spike in N. face of power pole #24 on the S. side of Springbrook Rd. opposite the Mervin Dehn Farm house near W. line Sec. 11, T.18N., R. 15 E., Town of Omro
Bridge	Bk. 12 pg. 39	751.79	Chiseled square on the SE Cor. of bridge wingwall, over the spring brook on Springbrook Rd., & E. of a tavern in Sec. 10, T.18N., R.15E., T. of Omro
Range	Bk. 12 pg. 39	751.22	High point of railroad spike in S. face of power pole #18-15-10, on the N. side of Springbrook Rd. across the street from the Springbrook Sportsman Club. near center of Sec. 10, T.18N., R. 15 E., Town of Omro
Spring	Bk. 12 pg. 40	755.75	High point of railroad spike in the SE face of a powerpole at the SW Cor. of the intersection of Springbrook Rd. & Rivermoor Rd. in Sec. 9, T.18N., R.15E., Town of Omro
Hall	Bk. 12 pg. 40	765.51	Chiseled square on the NE cor. of slab foundation of Town of Omro Town Hall bldg. (4205 Rivermoor Rd.) in Sec. 9, T.18N. R.15E., Town of Omro

D.Z.	Bk. 12 pg. 40	771.17	High point of railroad spike in a power pole at the SW cor. of the intersection of Hwy. "21" & Rivermoor Rd. in Sec. 16, T. 18N., R.15E., T. of Omro
Scott	Bk. 12 pg. 40	767.48	High point of railroad spike in the N. face of power pole #15 on the S. side of Hwy. "21" & 600'+ W. of Scott Rd. The 5th power pole W. of Scott Rd. in Sec. 15, T.18N., R.15E., T. Omro
141	Bk. 12 pg. 41	753.56	Chiseled square of the SW Cor. of concrete bridge on Hwy. "21" over the Spring Brook. (previously established B.M. elevation unknown) in Sec. 15, T.18N., R.15E., Town of Omro
F.F.	Bk. 12 pg. 41	796.40	High point of railroad spike in the N. face of a power pole #L-500 at the SW cor. of the intersection of Hwy. "21" & C.T.H. "F.F." in Sec. 14, T.18 N., R.15E., Town of Omro
Cemetery	Bk. 12 pg. 41	831.85	High point of railroad spike in the S. face of power pole #L-649 at the NW cor. of Marquart Lane & Hwy. "21" & at the SE cor. of Omro Junction Cemetery. In Sec. 14, T.18N., R.15E., T. of Omro
School	Bk. 12 pg. 42	846.53	High point of railroad spike in the N. face of power pole #R.L.-600 on the S. side of Hwy. "21" at Sand Pit Rd. in Sec. 13, T. 18N., R.15E., Town of Omro
Wally	Bk. 12 pg. 42	830.10	High point of railroad spike in the N. face of a power pole on the N. side of Hwy. "21" at Wally's Auto, Inc., in Sec. 18 T.18N., R.16E., T. of Algoma
Apple	Bk. 12 pg. 42	813.78	High point of railroad spike in the N. face of power pole #18-16-18R10 on the S. side of Hwy. "21" at Apple Acres. in Sec. 18, T.18N., R.16E., T. of Algoma

1-A	Bk. 12 pg. 43	757.34	High point of railroad spike in the E. face of power pole #42, the most Northerly of three power poles on the W. side of Rivermoor Rd. Approx. $\frac{1}{4}$ mile N. of W. $\frac{1}{4}$ Cor. of Sec. 10, T. 18N., R.15E., Town of Omro
2-A	Bk. 12 pg. 43	758.41	High point of railroad spike in the E. face of power pole #18-15-3 on the W. side of Rivermoor Rd. by yellow farm house (4511 Rivermoor Rd.) near S. line, Sec. 3, T.18N., R.15E., T. Omro
3-A	Bk. 12 pg. 44	760.42	High point of railroad spike in the SE face of power pole #18-15-3 where Rivermoor Rd. turns E. about $\frac{1}{4}$ mile W. of center Sec. 3, T.18N., R.15E., T. Omro
4-A	Bk. 12 pg. 44	751.38	High point of railroad spike in the S. face of power pole #77 on the N. side of Rivermoor Rd. near the center of Sec. 3, T. 18N., R.15E., Town of Omro
5-A	Bk. 12 pg. 44	751.80	Chiseled square on the NW wing-wall of bridge at Harbor Springs, on Rivermoor Rd. about 1200±' E. of center Sec. 3, T.18N., R.15E., Town of Omro

SURVEY
for
COLDWELL BANKER/SCHWAB REALTY
of

Lot 15 Harbor Springs Original Plat. in Section 3, T.18N., R.15E., Town of Onro,
Winnebago County, Wisconsin

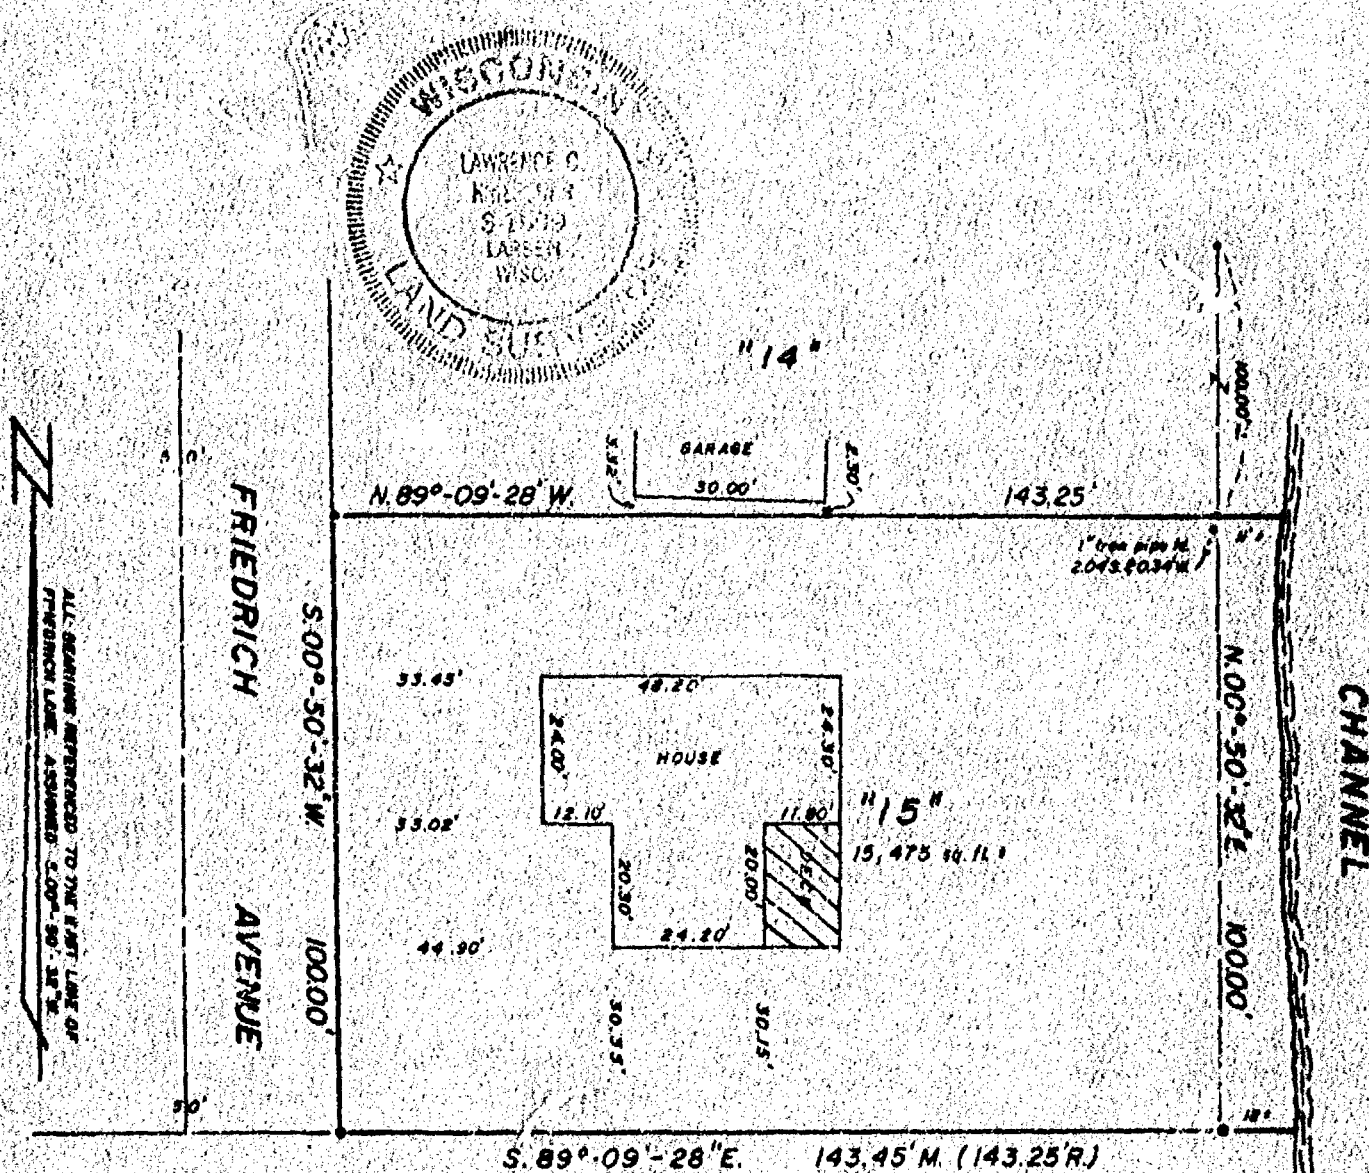

LEGEND

- 1" Iron pipe found
- 2" Iron pipe found
- 1" Iron pipe set

Scale: 1" = 30'
February 8, 1989

SURVEYOR'S CERTIFICATE:


I, Lawrence C. Kriescher, Wisconsin Registered Land Surveyor of Aero-Metric Engineering, Inc., certify that I have surveyed the above described property and that the map shown above is a true and accurate representation thereof to the best of my knowledge and belief.

dated this 2ND day of FEBRUARY, 1989.

AERO-METRIC ENGINEERING, INC.
PHOTOGRAMMETRIC ENGINEERS
LAND SURVEYORS
SHEBOYGAN, WISCONSIN

Lawrence C. Kriescher
WIS. REGISTERED LAND SURVEYOR S-1599

NOTEBOOK 107 PAGE 4-5

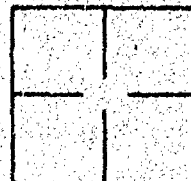

L-1732

Stock No. 26273

NO. 2010

CERTIFIED SURVEY MAP NO. 2447




SHEET 1 OF 4

PART OF THE S.W. 1/4 OF THE N.W. 1/4 AND THE N.W. 1/4 OF THE S.W. 1/4 OF SECTION 3, T18N, R15E, TOWN OF OMRO, WINNEBAGO COUNTY, WISCONSIN.

○ DENOTES 1" DIAMETER IRON PIPE, 24" LONG WEIGHING NOT LESS THAN 1.13 LBS PER LINEAL FOOT SET.

BEARINGS ARE REFERENCED TO THE NORTH LINE OF THE S.W. 1/4 OF SECTION 3, WHICH HAS AN ASSUMED BEARING OF N89°11'30"E.

DISTANCES ARE MEASURED TO THE NEAREST HUNDREDTH OF A FOOT.

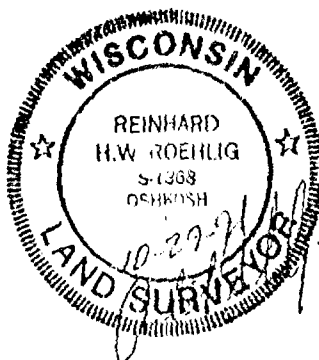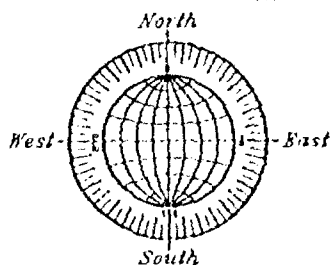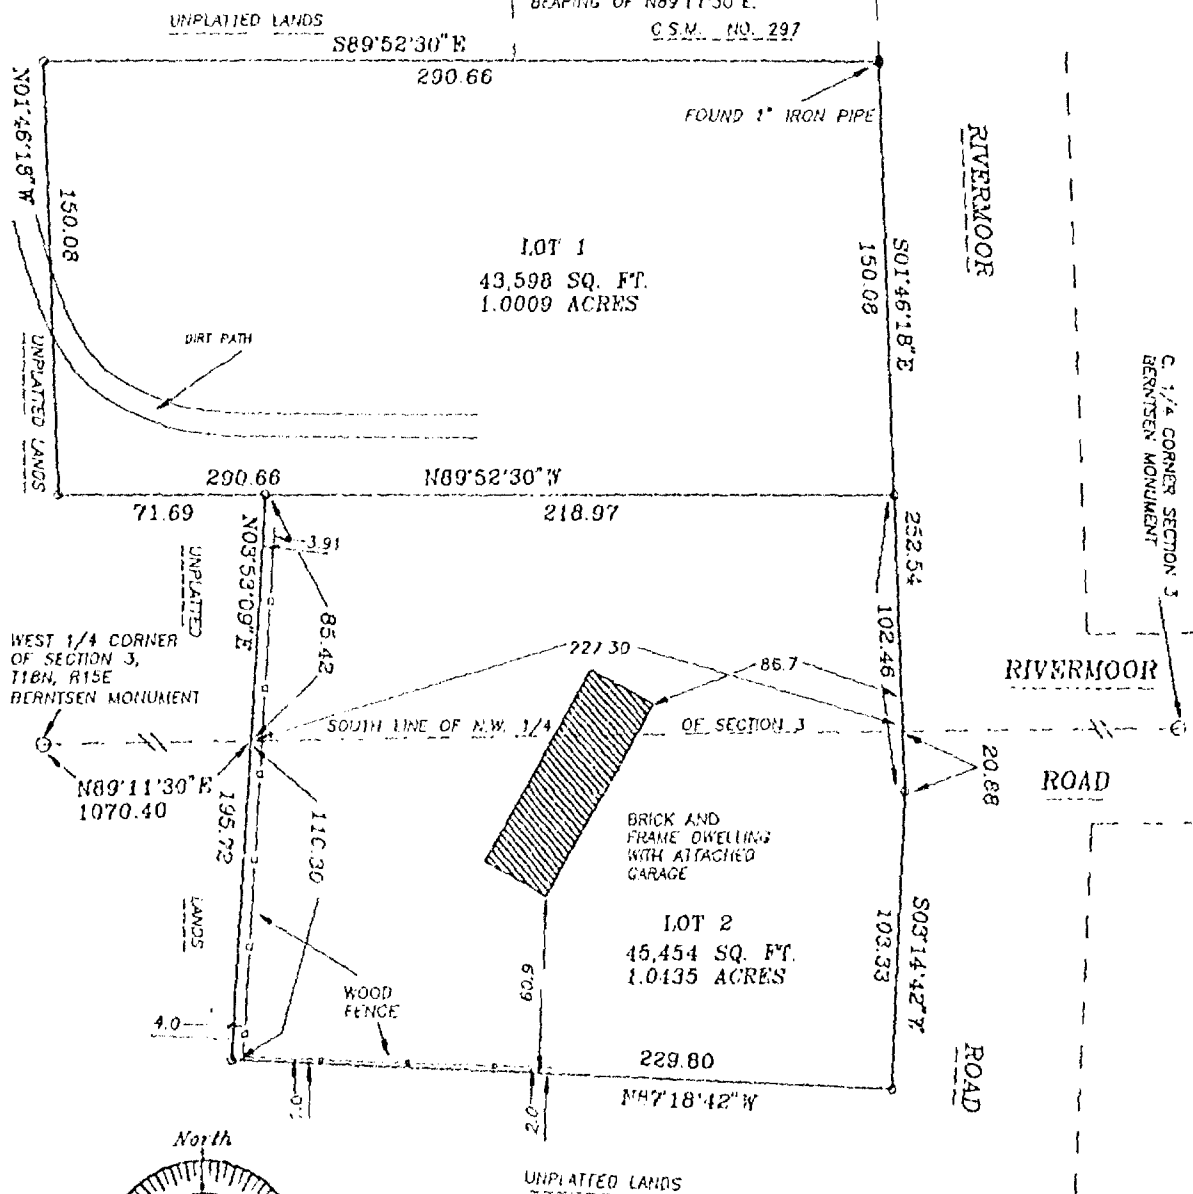

ROEHLIG
LAND SURVEYING
&
CONSULTING LTD.
417 North Sawyer Street • Oshkosh WI • 54901
(414) 233-2884

Stock No. 26273

2010

CERTIFIED SURVEY MAP NO. 2447 SHEET 2 OF 4

PART OF THE S.W. 1/4 OF THE N.W. 1/4 AND THE N.W. 1/4 OF THE S.W. 1/4 OF SECTION 3, T18N, R15E, TOWN OF OMRO, WINNEBAGO COUNTY, WISCONSIN.

SURVEYOR'S CERTIFICATE
STATE OF WISCONSIN)

:SS

WINNEBAGO COUNTY)

I, REINHARD ROEHLIG, Wisconsin Registered Land Surveyor do hereby certify;

THAT I have surveyed and mapped a part of the S.W. 1/4 of the N.W. 1/4 and the N.W. 1/4 of the S.W. 1/4 of Section 3, T18N, R15E, Town of Omro, Winnebago County, Wisconsin which is bounded and described as follows;

COMMENCING AT THE W. 1/4 CORNER OF SAID SECTION 3, THENCE NORTH 89°11'30" EAST ALONG THE SOUTH LINE OF THE N.W. 1/4 OF SAID SECTION 1070.40 FT. TO THE POINT OF BEGINNING OF THE PARCEL TO BE DESCRIBED, THENCE NORTH 03°53'09" EAST 85.42 FT., THENCE NORTH 89°52'30" WEST 71.69 FT., THENCE NORTH 01°46'18" WEST 150.08 FT. TO A POINT ON THE EXTENDED SOUTH LINE OF C.S.M. NO. 297, THENCE SOUTH 89°52'30" EAST ALONG SAID LINE 290.66 FT. TO THE S.E. CORNER OF SAID CERTIFIED SURVEY MAP, THENCE SOUTH 01°46'18" EAST 252.54 FT., THENCE SOUTH 03°14'42" WEST 103.33 FT., THENCE NORTH 87°18'42" WEST 229.80 FT., THENCE NORTH 03°53'09" EAST 110.30 FT. TO THE POINT OF BEGINNING.


THAT I have made this survey by the direction of William Bladorn and Marcella Bladorn, his wife, Winnebago County, owners of said land.

THAT such map is a correct representation of all the exterior boundaries of the land surveyed and the land division thereof made.

THAT I have fully complied with the provisions of Chapter 236 of the Wisconsin Statutes and the Land Subdivision Ordinance of Winnebago County.

10-29-91
Date

Reinhard Roehlig
Reinhard Roehlig, Registered
Wisconsin Land Surveyor S-1363

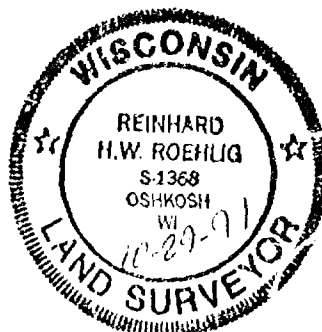



Stock No. 26273

2010

CERTIFIED SURVEY MAP NO. 2447 SHEET 3 OF 4

PART OF THE S.W. 1/4 OF THE N.W. 1/4 AND THE N.W. 1/4 OF THE S.W. 1/4 OF SECTION 3, T18N, R15E, TOWN OF OMRO, WINNEBAGO COUNTY, WISCONSIN.

OWNERS CERTIFICATE

AS OWNERS, we hereby certify that we caused the land described on this map to be surveyed, divided and mapped as represented on this map in accordance with the Winnebago County Subdivision Ordinance.

WITNESS the hands and seals of said owners this 5TH day of NOVEMBER, 1991.

William Bladorn
William Bladorn

Marcella Bladorn
Marcella Bladorn

STATE OF WISCONSIN)

:SS

WINNEBAGO COUNTY)

PERSONALLY came before me this 5TH day of NOVEMBER, 1991, the aforementioned William Bladorn and Marcella Bladorn, to me known to be the persons who executed the foregoing instrument and acknowledged the same.

Robert W. Helly
Notary Public, Winnebago
County, State of Wisconsin

My Commission Expires JUNE 11, 1995

COUNTY TREASURER'S CERTIFICATE


I, RUTH H. BRADLEY, being the duly elected, qualified and acting treasurer for Winnebago County, do hereby certify that in accordance with the records in my office, there are no unpaid taxes or delinquent special assessments as of NOV. 6, 1991 on any land included in this Certified Survey Map.

Date 11/6/91 Treasurer Ruth H. Bradley

TOWN TREASURER'S CERTIFICATE

I, Arthur P. Dwyer, being the duly elected, qualified and acting treasurer for the Town of Omro, do hereby certify that in accordance with the records in my office, there are no unpaid taxes or delinquent special assessments as of 11-2-91 on any land included in this Certified Survey Map.

Date 11-2-91 Treasurer Arthur P. Dwyer

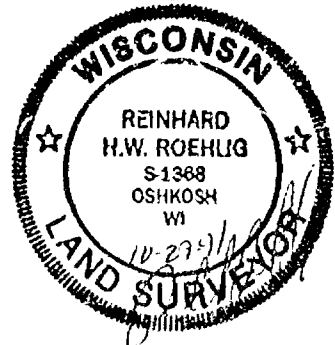

Stock No. 26273

2010

CERTIFIED SURVEY MAP NO. 2447 SHEET 4 OF 4

PART OF THE S.W. 1/4 OF THE N.W. 1/4 AND THE N.W. 1/4 OF THE S.W. 1/4 OF SECTION 3, T18N, R15E, TOWN OF OMRO, WINNEBAGO COUNTY, WISCONSIN.


WINNEBAGO COUNTY PLANNING COMMISSION CERTIFICATE

This Certified Survey Map of part of the S.W. 1/4 of the N.W. 1/4 and the N.W. 1/4 of the S.W. 1/4 of Section 3, T18N, R15E, Town of Omro, William Bladorn and Marcella Bladorn, his wife, owners, is hereby approved.

December 3, 1991
Date

Carol Owens
Planning Commission Representative

THIS DOCUMENT WAS DRAFTED BY
REINHARD ROEHLIG.

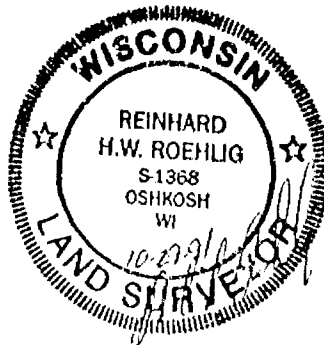

781566

Register's Office

Winnebago County, Wis.

Received for record this 2ndday of Dec A.D., 1991at 1:06 o'clock P M. andfiled in Vol. 1 of SS 47on page 2447


Chg 16 00 Register of Deeds
Reedley Surveys

ELEVATION SURVEY


OF
A PART OF THE SE1/4 OF THE NE1/4 OF
SECTION 3, T.18N., R.15E., TOWN OF OMRO,
WINNEBAGO COUNTY, WISCONSIN.

SURVEYED FOR:
BOB RADTKE, INC.
6408 STH "110"
WINNECONNE, WI 54927

BEARINGS REFERENCED TO THE
W. LINE OF THE SW1/4, SEC. 3
ASSIGNED: NORTH

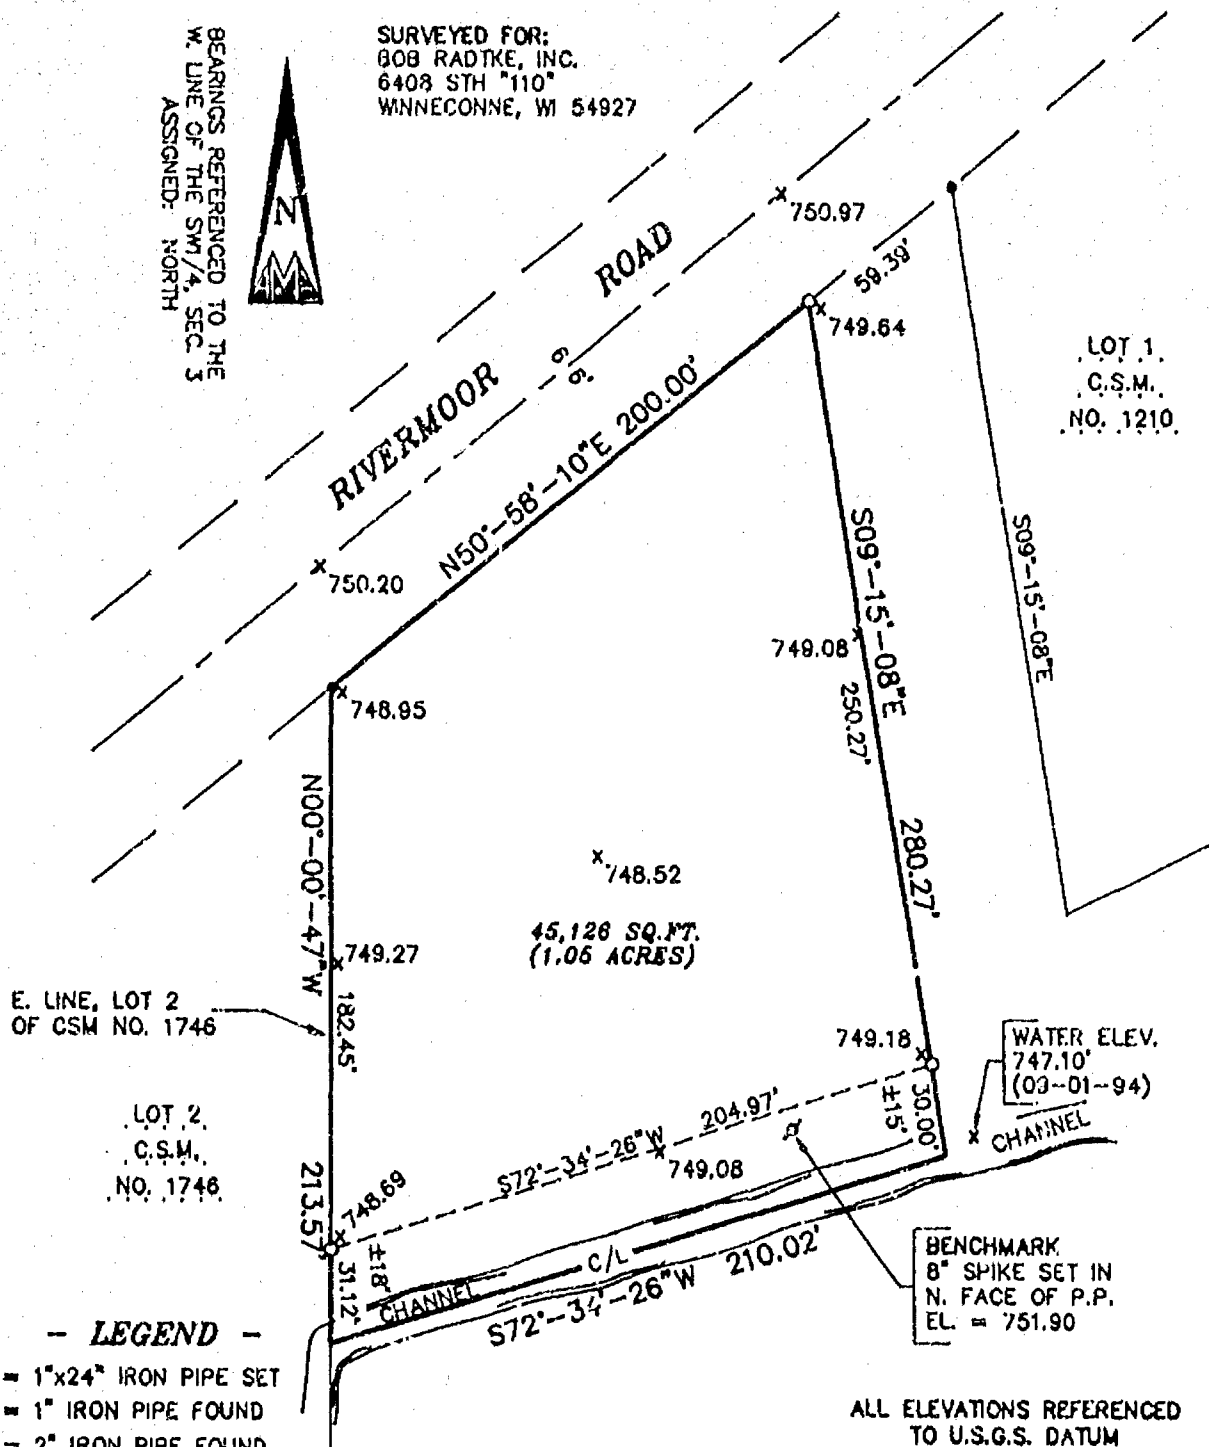

- LEGEND -
- = 1"x24" IRON PIPE SET
 - = 1" IRON PIPE FOUND
 - = 2" IRON PIPE FOUND
 - ⊕ = COUNTY MONUMENT FOUND
 - () = RECORDED INFORMATION

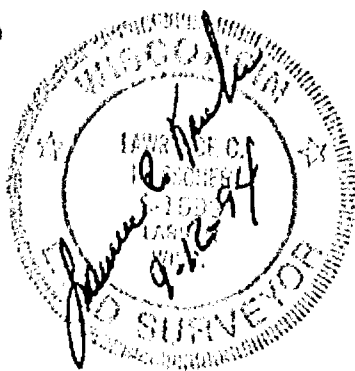


539 NORTH MADISON STREET
CHILTON, WISCONSIN 53014
414-849-7708
800-472-5313

Aero-metric
ENGINEERING, INC.
CHILTON
LAND PLANNING & DESIGN DIVISION
PROPERTY SURVEYS & SUBDIVISIONS
ENGINEERING DESIGN SERVICES
LAND INFORMATION SYSTEMS

ALL ELEVATIONS REFERENCED
TO U.S.G.S. DATUM

REGIONAL FLOOD ELEVATION = 749.9'

Only If the surveyor's signature or stamp
is in RED is this an original copy. Anything
other than an original copy may contain
unauthorized alterations to the original.
The surveyor accepts no responsibility for
non-original copies of this document.

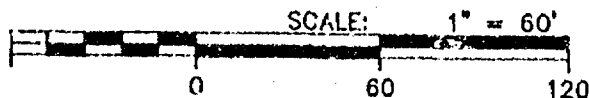


PROJECT FILE: 2940807
DWG. FILE: RADTKE(B)
DRAFTED BY: S.S.
DATE: 09-06-94
NOTEBOOK: PAGE:
L- 2207

STATE OF WISCONSIN)
WINNEBAGO COUNTY) SS


CERTIFIED SURVEY MAP NO. _____

OF
A PART OF THE SE1/4 OF THE NE1/4 OF
SECTION 3, T.18N., R.15E., TOWN OF OMRO,
WINNEBAGO COUNTY, WISCONSIN.

SURVEYED FOR:
BOB RADTKE, INC.
6408 5TH "110"
WINNECONNE, WI 54927

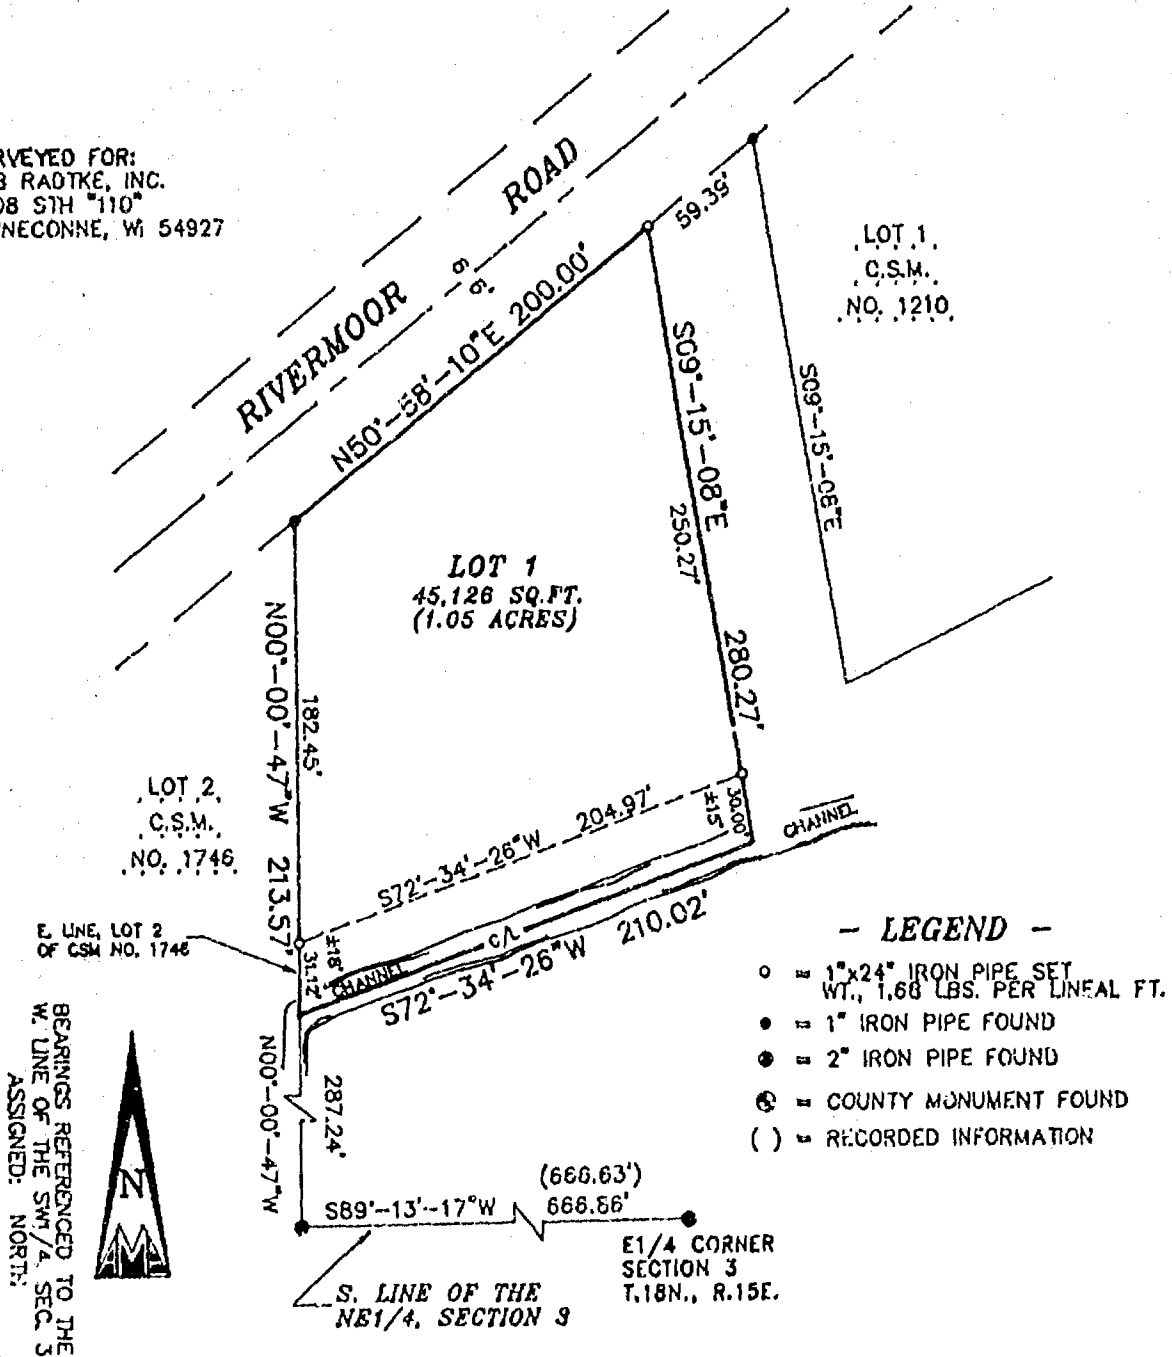

Only if the surveyor's signature or stamp is in RED is this an original copy. Anything other than an original copy may contain unauthorized alterations to the original. The surveyor accepts no responsibility for non-original copies of this document.

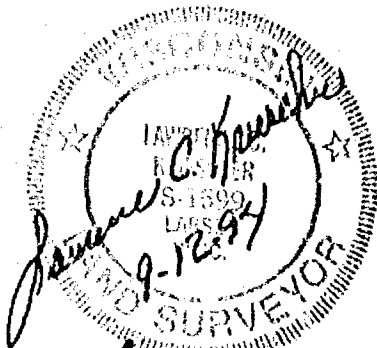

PROJECT FILE: 2940807 DATE: 09-06-94

THIS INSTRUMENT DRAFTED BY: S.F.S.

NOTE BOOK PAGE

DWG. FILE: RADTKE L. 2206



Aero-Metric
ENGINEERING, INC.
LAND SURVEYS
539 NORTH MADISON ST.
CHILTON, WI 53014

STATE OF WISCONSIN) SS
WINNEBAGO COUNTY)

CERTIFIED SURVEY MAP NO. _____

Sheet 2 of 3

A part of the SE 1/4 of the NE 1/4 of Section 3, T.18N., R.15E., Town of Omro, Winnebago County, Wisconsin

SURVEYOR'S CERTIFICATE:

I, Lawrence C. Kriescher, Wisconsin Registered Land Surveyor of Aero-Metric Engineering, Inc. certify that I have surveyed, divided and mapped under the direction of John Griedl a part of the Southeast Quarter (SE 1/4) of the Northeast Quarter (NE 1/4) of Section Three (3), Township Eighteen (18) North, Range Fifteen (15) East, Town of Omro, Winnebago County, Wisconsin containing 45,726 square feet of land and being described by:

Commencing at the East Quarter Corner of said Section 3; thence S.89°-13'-17"W. 666.86 feet along the South line of the NE 1/4 of said Section 3 to the Southeast Corner of Lot 2 of Certified Survey Map Number 1746, Recorded in Volume 1 on Page 1746 as Document No. 686574 of Winnebago County Records; thence N.00°-00'-47"W. 287.24 feet along the East line of said Lot 2 to the true point of beginning; thence continuing N.00°-00'-47"W. 213.57 feet along the East line of said Lot 2 to a point on the Southeasterly line of Rivermoor Road; thence N.50°-58'-10"E. 200.00 feet along the Southeasterly line of Rivermoor Road; thence S.09°-15'-08"E. 280.27 feet; thence S.72°-34'-26"W. 210.02 feet to the true point of beginning, being subject to any and all easements and restrictions of record.

That such is a correct representation of all exterior boundaries of the land surveyed.

That I have fully complied with the provisions of Chapter 236.34 of the Wisconsin Statutes and the Land Subdivision Ordinance of Winnebago County in surveying, dividing and mapping the same.

Dated this 12TH day of SEPTEMBER, 1994.

Lawrence C. Kriescher
Wisconsin Registered Land Surveyor
Lawrence C. Kriescher, S-1599



OWNER'S CERTIFICATE:

As owner, I hereby certify that I caused the land described on this Certified Survey Map to be surveyed, divided and mapped as represented on this map.

Dated this _____ day of _____, 1994.

In the Presence of:

The Griedl Family Trust

Personal Representative

Personal Representative

STATE OF WISCONSIN) SS
WINNEBAGO COUNTY)

Personally came before me this _____ day of _____, 1994, the above named The Griedl Family Trust to me known to be the person who executed the foregoing instrument and acknowledged the same.

Notary Public, _____ Wisconsin
My Commission Expires _____

STATE OF WISCONSIN) SS
WINNEBAGO COUNTY)

CERTIFIED SURVEY MAP NO. _____
Sheet 3 of 3

A part of the SE 1/4 of the NE 1/4 of Section 3, T.18N., R.15E., Town of Omro, Winnebago County, Wisconsin

WINNEBAGO COUNTY PLANNING & ZONING COMMITTEE:

This Certified Survey Map of a part of the SE 1/4 of the NE 1/4 of Section 3, T.18N., R.15E., Town of Omro, Winnebago County, Wisconsin, The Griedl Family Trust, owner, is hereby approved.

Date: _____

By: Authorized Representative _____

COUNTY TREASURER'S CERTIFICATE:

STATE OF WISCONSIN) SS
WINNEBAGO COUNTY)

I, Ruth H. Bradley, being the duly elected, qualified and acting Treasurer of the County of Winnebago, do hereby certify that the records in my office show no unredemmed tax sales and no unpaid taxes or special assessments as of _____, affecting the lands in this Certified Survey Map.

Date: _____

County Treasurer: Ruth H. Bradley

CERTIFICATE OF TOWN TREASURER:

STATE OF WISCONSIN) SS
WINNEBAGO COUNTY)


I, Sandra Remer, being the duly elected, qualified and acting Town Treasurer of the Town of Omro, do hereby certify that in accordance with the records in my office, there are no unpaid taxes or unpaid special assessments as of _____, on any of the land included in this Certified Survey Map.

Date: _____

Town Treasurer: Sandra Remer

Dated this 12TH day of SEPTEMBER, 1994.

Lawrence C. Kriescher
Wisconsin Registered Land Surveyor, S-1599
Lawrence C. Kriescher

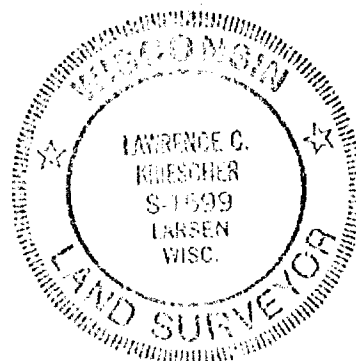


L-2206



CERTIFIED SURVEY MAP NO. 5178

PART OF THE SOUTHEAST 1/4 OF THE SOUTHWEST 1/4, AND PART OF THE SOUTHWEST 1/4 OF THE SOUTHWEST 1/4 OF SECTION 3, TOWNSHIP 18 NORTH, RANGE 15 EAST, TOWN OF OMRO, WINNEBAGO COUNTY, WISCONSIN.

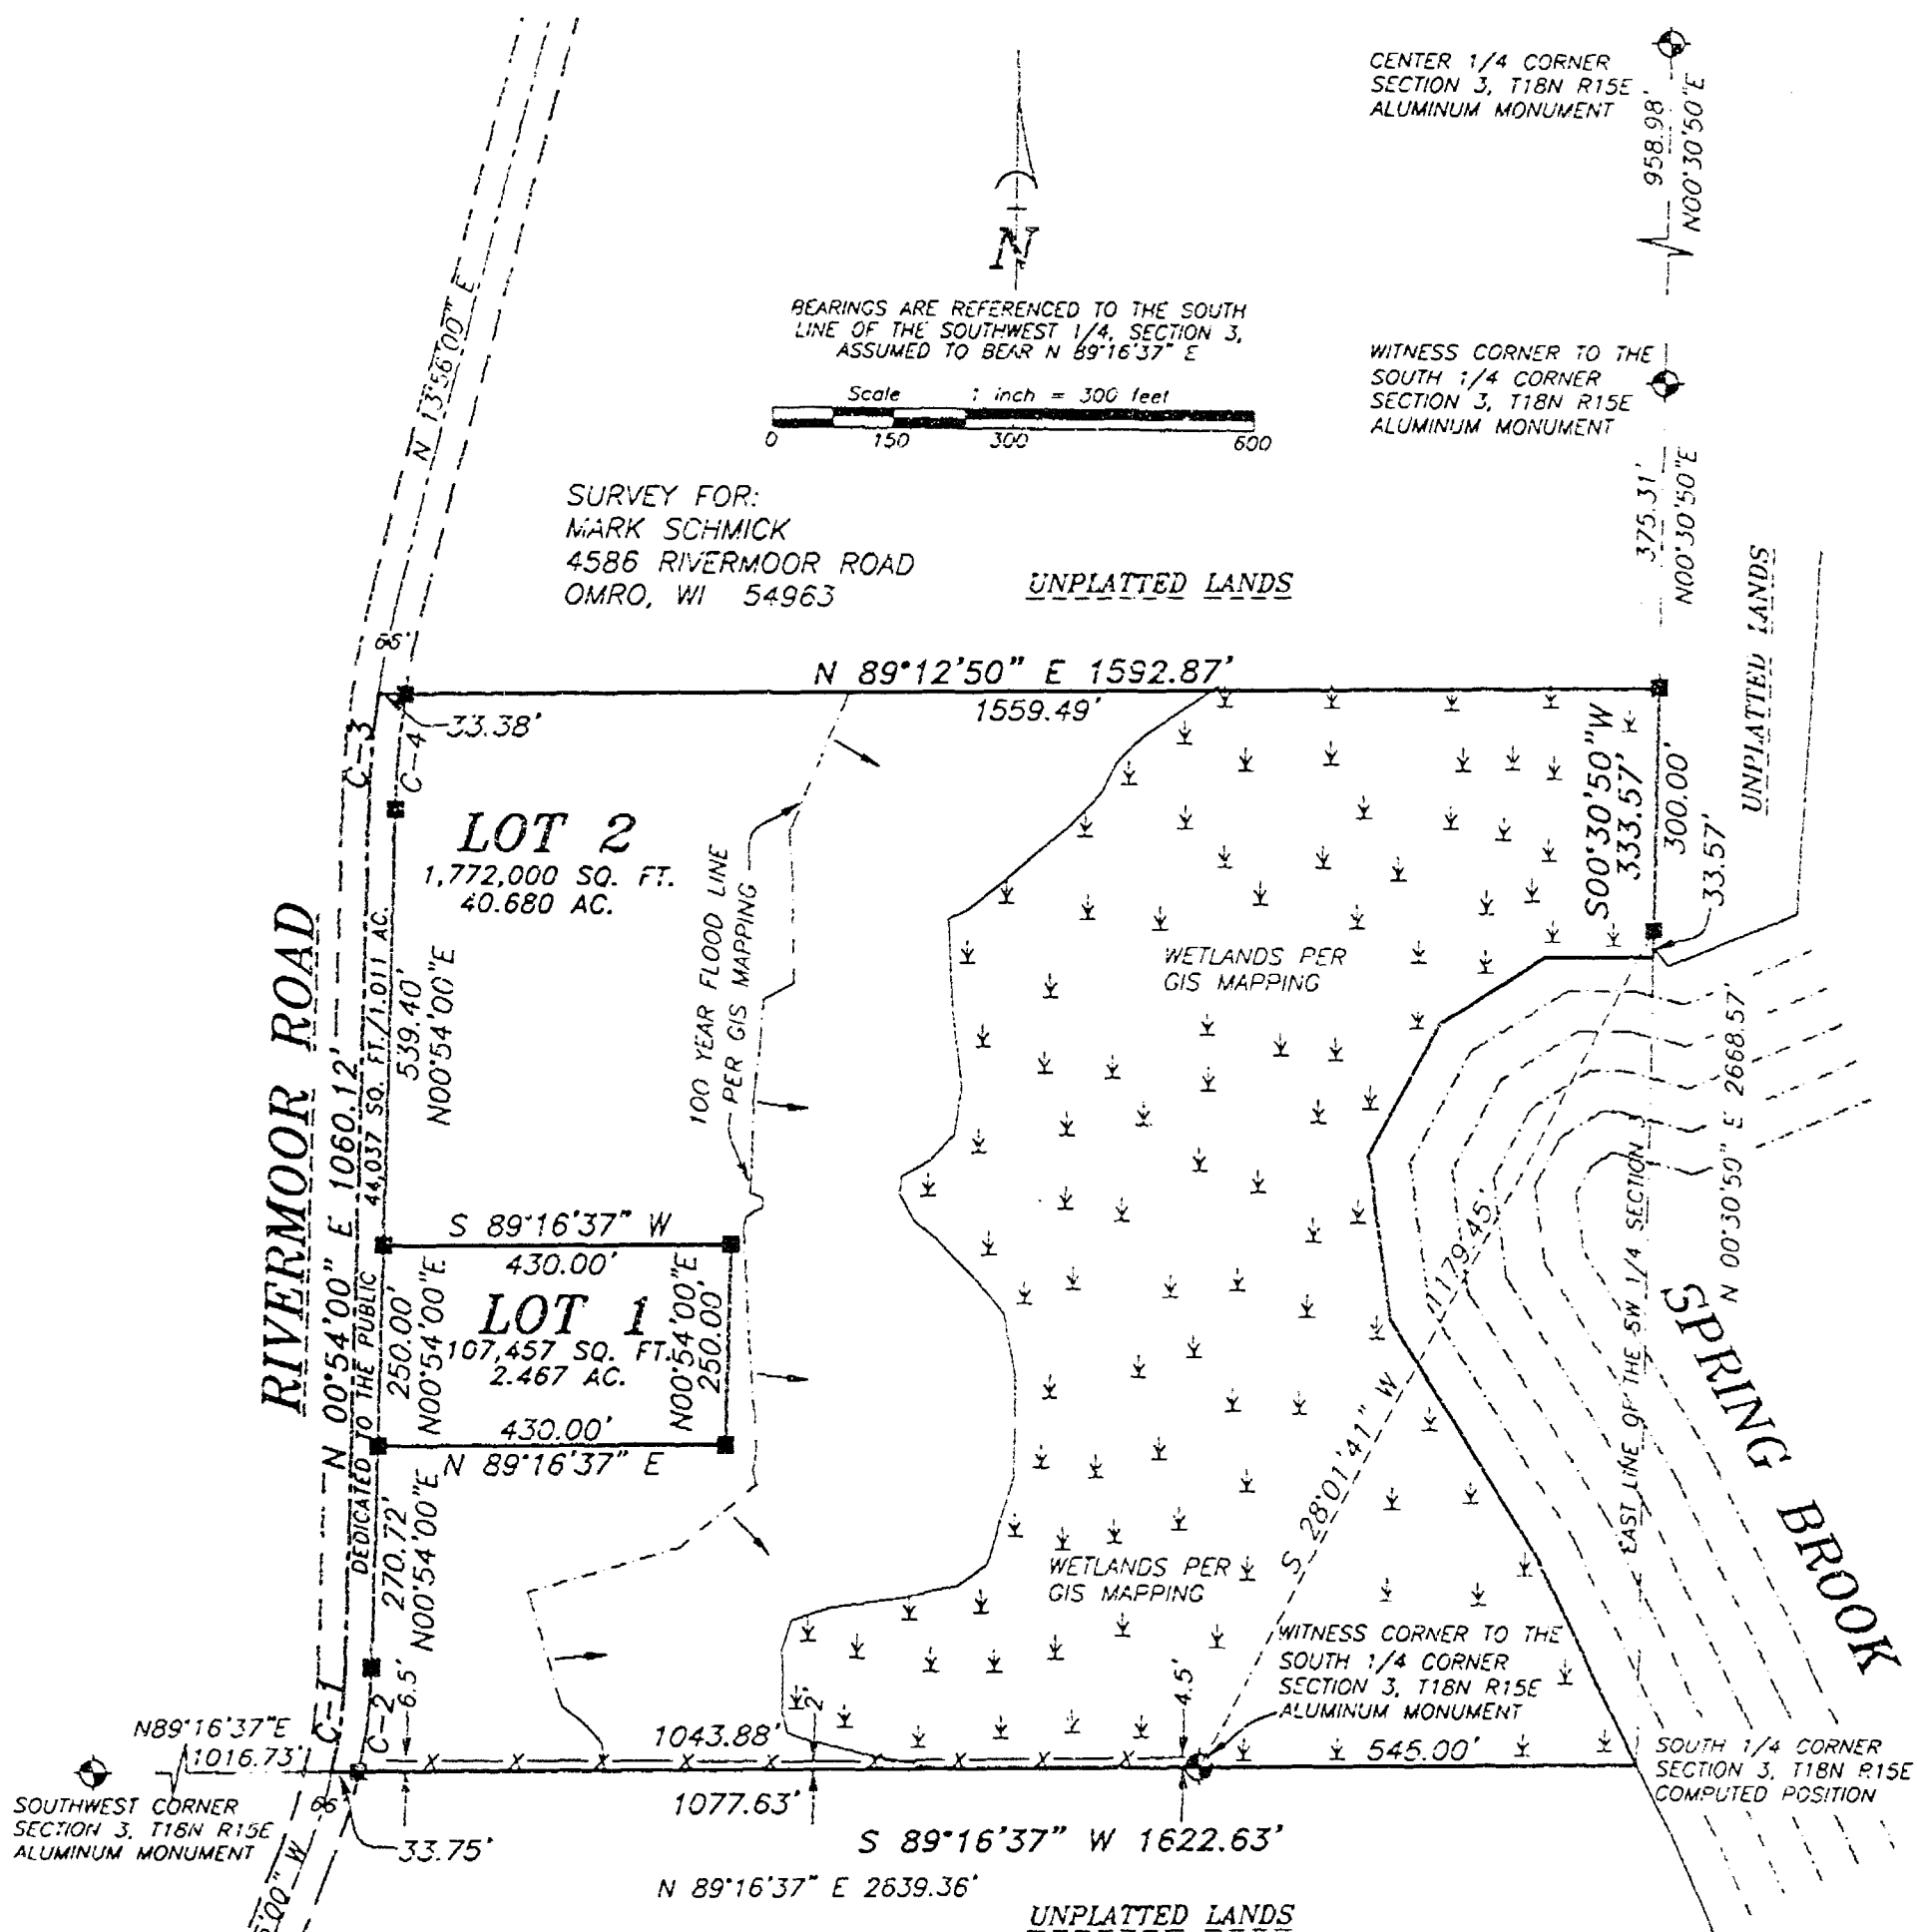

CURVE DATA

Curve	Radius	Delta	Length	Chord Bearing	Chord
1	700.00'	10°45'47"	131.50'	N 06°16'53.5" E	131.30'
2	733.00'	10°11'50"	130.46'	N 05°59'55.0" E	130.28'
3	1200.00'	6°49'13"	142.84'	N 04°18'36.5" E	142.76'
4	1167.00'	7°03'46"	143.85'	N 04°25'53.0" E	143.76'

LEGEND

- 1-1/4" x 1-1/4" x 1/4" SET, 24" LONG, PAINTING - 100 LBS. PER LIN. FOOT
- GOVERNMENT CORNER
- FENCE LINE

Martenson & Eisele, Inc.


Planning - Surveying - Engineering - Architecture

109 W. Main St., Omro, WI 54963

Phone: (920) 685-6240 Fax (920) 685-6340

www.martenson-eisele.com

Email: meomro@charter.net

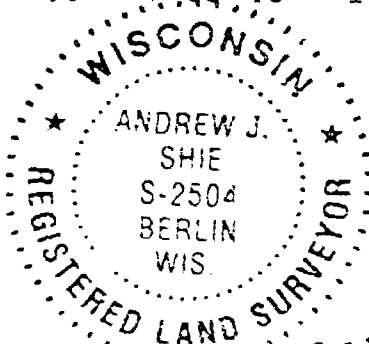

Andrew J. Shie
December 5, 2002

PROJECT NO. G-0897-001

FIELD BOOK SDR/FILE

FILE 0897001CSM.DWG SHEET 1 OF 3

This instrument was drafted by: AJS

Certified Survey Map No 5178

SURVEYOR'S CERTIFICATE

I, Andrew J. Shie, Registered Land Surveyor, do hereby certify





That I have fully complied with Chapter 236.34 of the Wisconsin Statutes in surveying, dividing and mapping the same and the Town of Oniro, and Winnebago County Satisfaction Ordinance.

This map is a correct representation of all of the reference boundaries of land surveyed and the survey thereon.

Given under my hand this 5th day of December, 2002

Andrew J. Shie


 

OWNERS CERTIFICATE

As owners, we the undersigned, hereby certify that we caused the land above described to be surveyed, divided and mapped and dedicated to the public as shown and represented on this map.

Mark S. Schmitt

Date

Kathryn L. Schmitt

Date

State of Wisconsin)
155
Winnebago County)

Personally came before me on the 7 day of Dec, 2002 the above owners to the land to be the persons who executed the foregoing instrument and acknowledged the same.

James Frank

My Commission Expires 4/4/04



Certified Survey Map No. 5178

Certificate of Planning Committee

Pursuant to the Land Subdivision Regulations of the County of Winnebago, Wisconsin, all the requirements for approval have been fulfilled. This Minor Subdivision was approved by the Winnebago County Planning and Zoning Committee on 12th day of December 2002.

[Signature]
Chairman, Planning and Zoning Committee

Treasurer's Certificate

I hereby certify that there are no unpaid taxes or unpaid special assessments on any of the lands shown herein.

[Signature]
Town Treasurer

12/2/02
Date

[Signature]
County Treasurer

12/10/02
Date

Town Board Approval

We hereby certify that the Town of Chiro has reviewed and approved this certified survey map.

[Signature]
Town Chairman

12.9.02
Date

[Signature]
Town Clerk


12.9.02
Date

This CSM is contained wholly within the property described in the following recorded instruments:

Owner(s) of record
Mark S. & Kathryn L. Schuck

Document(s)
1000118

Parcel Number(s)
0160116
0160118

 


[Signature]
December 5, 2002


Certified Survey Map No. 5178

Certificate of Planning Committee:

Pursuant to the Land Subdivision Regulations of the County of Winnebago, Wisconsin, all the requirements for approval have been fulfilled. This Minor Subdivision was approved by the Winnebago County Planning and Zoning Committee on 18th day of December, 2002.

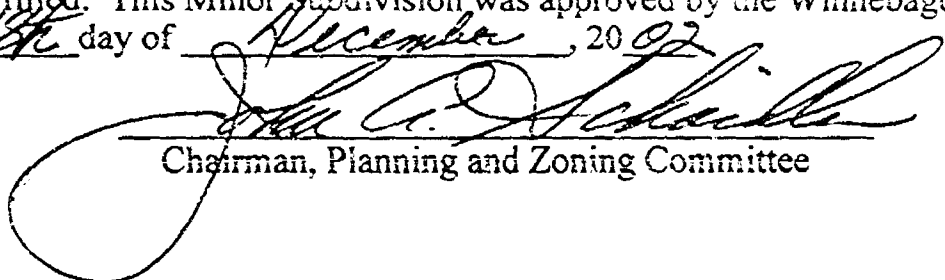
Chairman, Planning and Zoning Committee

Treasurer's Certificate:

I hereby certify that there are no unpaid taxes or unpaid special assessments on any of the lands shown hereon.

Viola Schmick 12/9/02
Town Treasurer Date

Maruk Krueger 12/10/02
County Treasurer Date

Town Board Approval:


We hereby certify that the Town of Omro has reviewed and approved this certified survey map.

Dan Long 12-9-02
Town Chairman Date

Betty A. Berner 12-9-02
Town Clerk Date

This CSM is contained wholly within the property described in the following recorded instruments:

Owner(s) of record	Document(s)	Parcel Number(s)
Mark S. & Kathryn L. Schmick	1000118	0160116 0160118

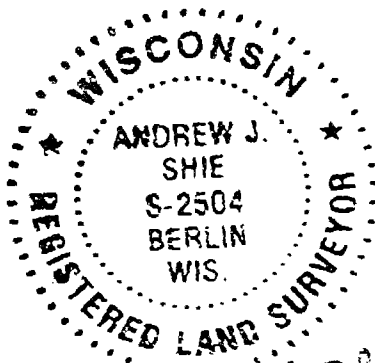

Andrew J. Shie
December 5, 2002

PROJECT NO. 0-0897-001 SHEET 3 of 3

1220264
REGISTER'S OFFICE
WINNEBAGO COUNTY, WI
RECORDED ON
12/19/2002 03:45PM
SUSAN WINNICHOF
REGISTER OF DEEDS
RECORDING FEE 15.00
TRANSFER FEE 3
\$ OF PAGES Pd



NO. 30380

CERTIFIED SURVEY MAP NO. 5023

SHEET 1 OF 5


TO: DENOTES UTILITY POLE

● DENOTES CALCULATED CORNER, NOT SET

○ DENOTES 3/4 INCH DIAMETER IRON ROD, 24 INCHES LONG, WEIGHING 1.50 LBS PER LINEAL FOOT SET

● DENOTES 1 INCH IRON PIPE FOUND (UNLESS OTHERWISE NOTED)

--- DENOTES MEANDER LINE

--- DENOTES OVERHEAD WIRE

() DENOTES RECORDED DIMENSION WHERE DIFFERENT FROM ACTUAL MEASUREMENT

ALL DISTANCES ARE MEASURED TO THE NEAREST HUNDREDTH OF A FOOT

BEARINGS ARE REFERENCED TO THE EAST LINE

OF THE NE. 1/4 OF SECTION 3 WHICH IS ASSUMED TO BEAR NORTH 02°45'52" WEST

SCALE 1" = 200'

0 100 200 300







 








NO. 3838C

CERTIFIED SURVEY MAP NO. 5023

SHEET / OF 5


BEING PART OF LOT 1 IN CERTIFIED SURVEY MAP NO. 1210 AND UNPLATTED LANDS IN PART OF THE E. 1/2 OF THE S.E. 1/4 OF THE N.E. 1/4 AND PART OF THE E. 1/2 OF THE N.E. 1/4 OF THE S.E. 1/4 OF SECTION 3, T.18N., R.15E., TOWN OF OMRO, WINNEBAGO COUNTY, WISCONSIN.

- ⊙ DENOTES UTILITY POLE.
- ⊙ DENOTES CALCULATED CORNER, NOT SET.
- DENOTES 3/4 INCH DIAMETER IRON ROD, 24 INCHES LONG, WEIGHING 1.50 LBS PER LINEAL FOOT SET.
- DENOTES 1 INCH IRON PIPE FOUND (UNLESS OTHERWISE NOTED).
- — DENOTES MEANDER LINE.
- E — DENOTES OVERHEAD WIRES
- (;) DENOTES RECORDED DIMENSION WHERE DIFFERENT FROM ACTUAL MEASUREMENT.

ALL DISTANCES ARE MEASURED TO THE NEAREST HUNDREDTH OF A FOOT.

BEARINGS ARE REFERENCED TO THE EAST LINE
OF THE N.E. 1/4 OF SECTION 3 WHICH IS
ASSUMED TO BEAR NORTH 00°26'52" WEST.

SCALE: 1" = 200'

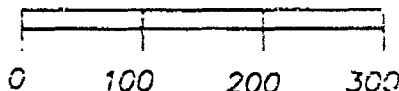

A SEPARATE CERTIFIED SURVEY MAP IS BEING PREPARED FOR THE REMAINDER OF GRIEDL'S LAND

NOTE OUTLOT 2 OF THIS MAP SHALL NOT BE SOLD SEPARATE FROM LOT 2 OF THIS MAP WITHOUT THE APPROVAL OF THE MINNEBAGO COUNTY ZONING OFFICE AND A RESURVEY DONE OF THE OUTLOT.

LOT 1
1.0641 ACRES
TO THE MEANDER LINE
1.24± ACRES TO
THE CENTER LINE
OF THE CREEK.

OUTLOT 2
0.1656 ACRES
TO THE MEANDER LINE
0.17± ACRES TO
THE CENTER LINE
OF THE CREEK.

TAX PARCEL
NO. 01601030201

LOT 1
C.S.M. NO
1210

TAX PARCEL
NO. 016010302

N002652 W 2644.33'
BETWEEN SECTION CORNERS

SEE DETAIL 1
OF THIS AREA
ON SHEET 2.

TAX PARCEL
NO. 0160119

MAY 28, 2002

S88°47'00"E 2666.50'
BETWEEN SECTION CORNERS.

NOTE OUTLOT 1 OF THIS MAP SHALL NOT BE SOLD SEPARATE FROM LOT 2 OF THIS MAP WITHOUT THE APPROVAL OF THE WINNEBAGO COUNTY ZONING OFFICE AND A RESURVEY DONE OF THE OUTLOT.




LOT 2
4.5797 ACRES
TO THE MEANDER LINE
6.26± ACRES TO
THE SHORE LINE OF LAKE
BUTTE DES MORTS AND
THE CENTER LINE OF
THE CHANNEL.

NO. 3838C


ROEHLIG

LAND SURVEYING
&
CONSULTING LTD.


A Division of R.A. Smith and Associates
2850 Universal Street • Oshkosh WI • 54904
(920) 233-2894

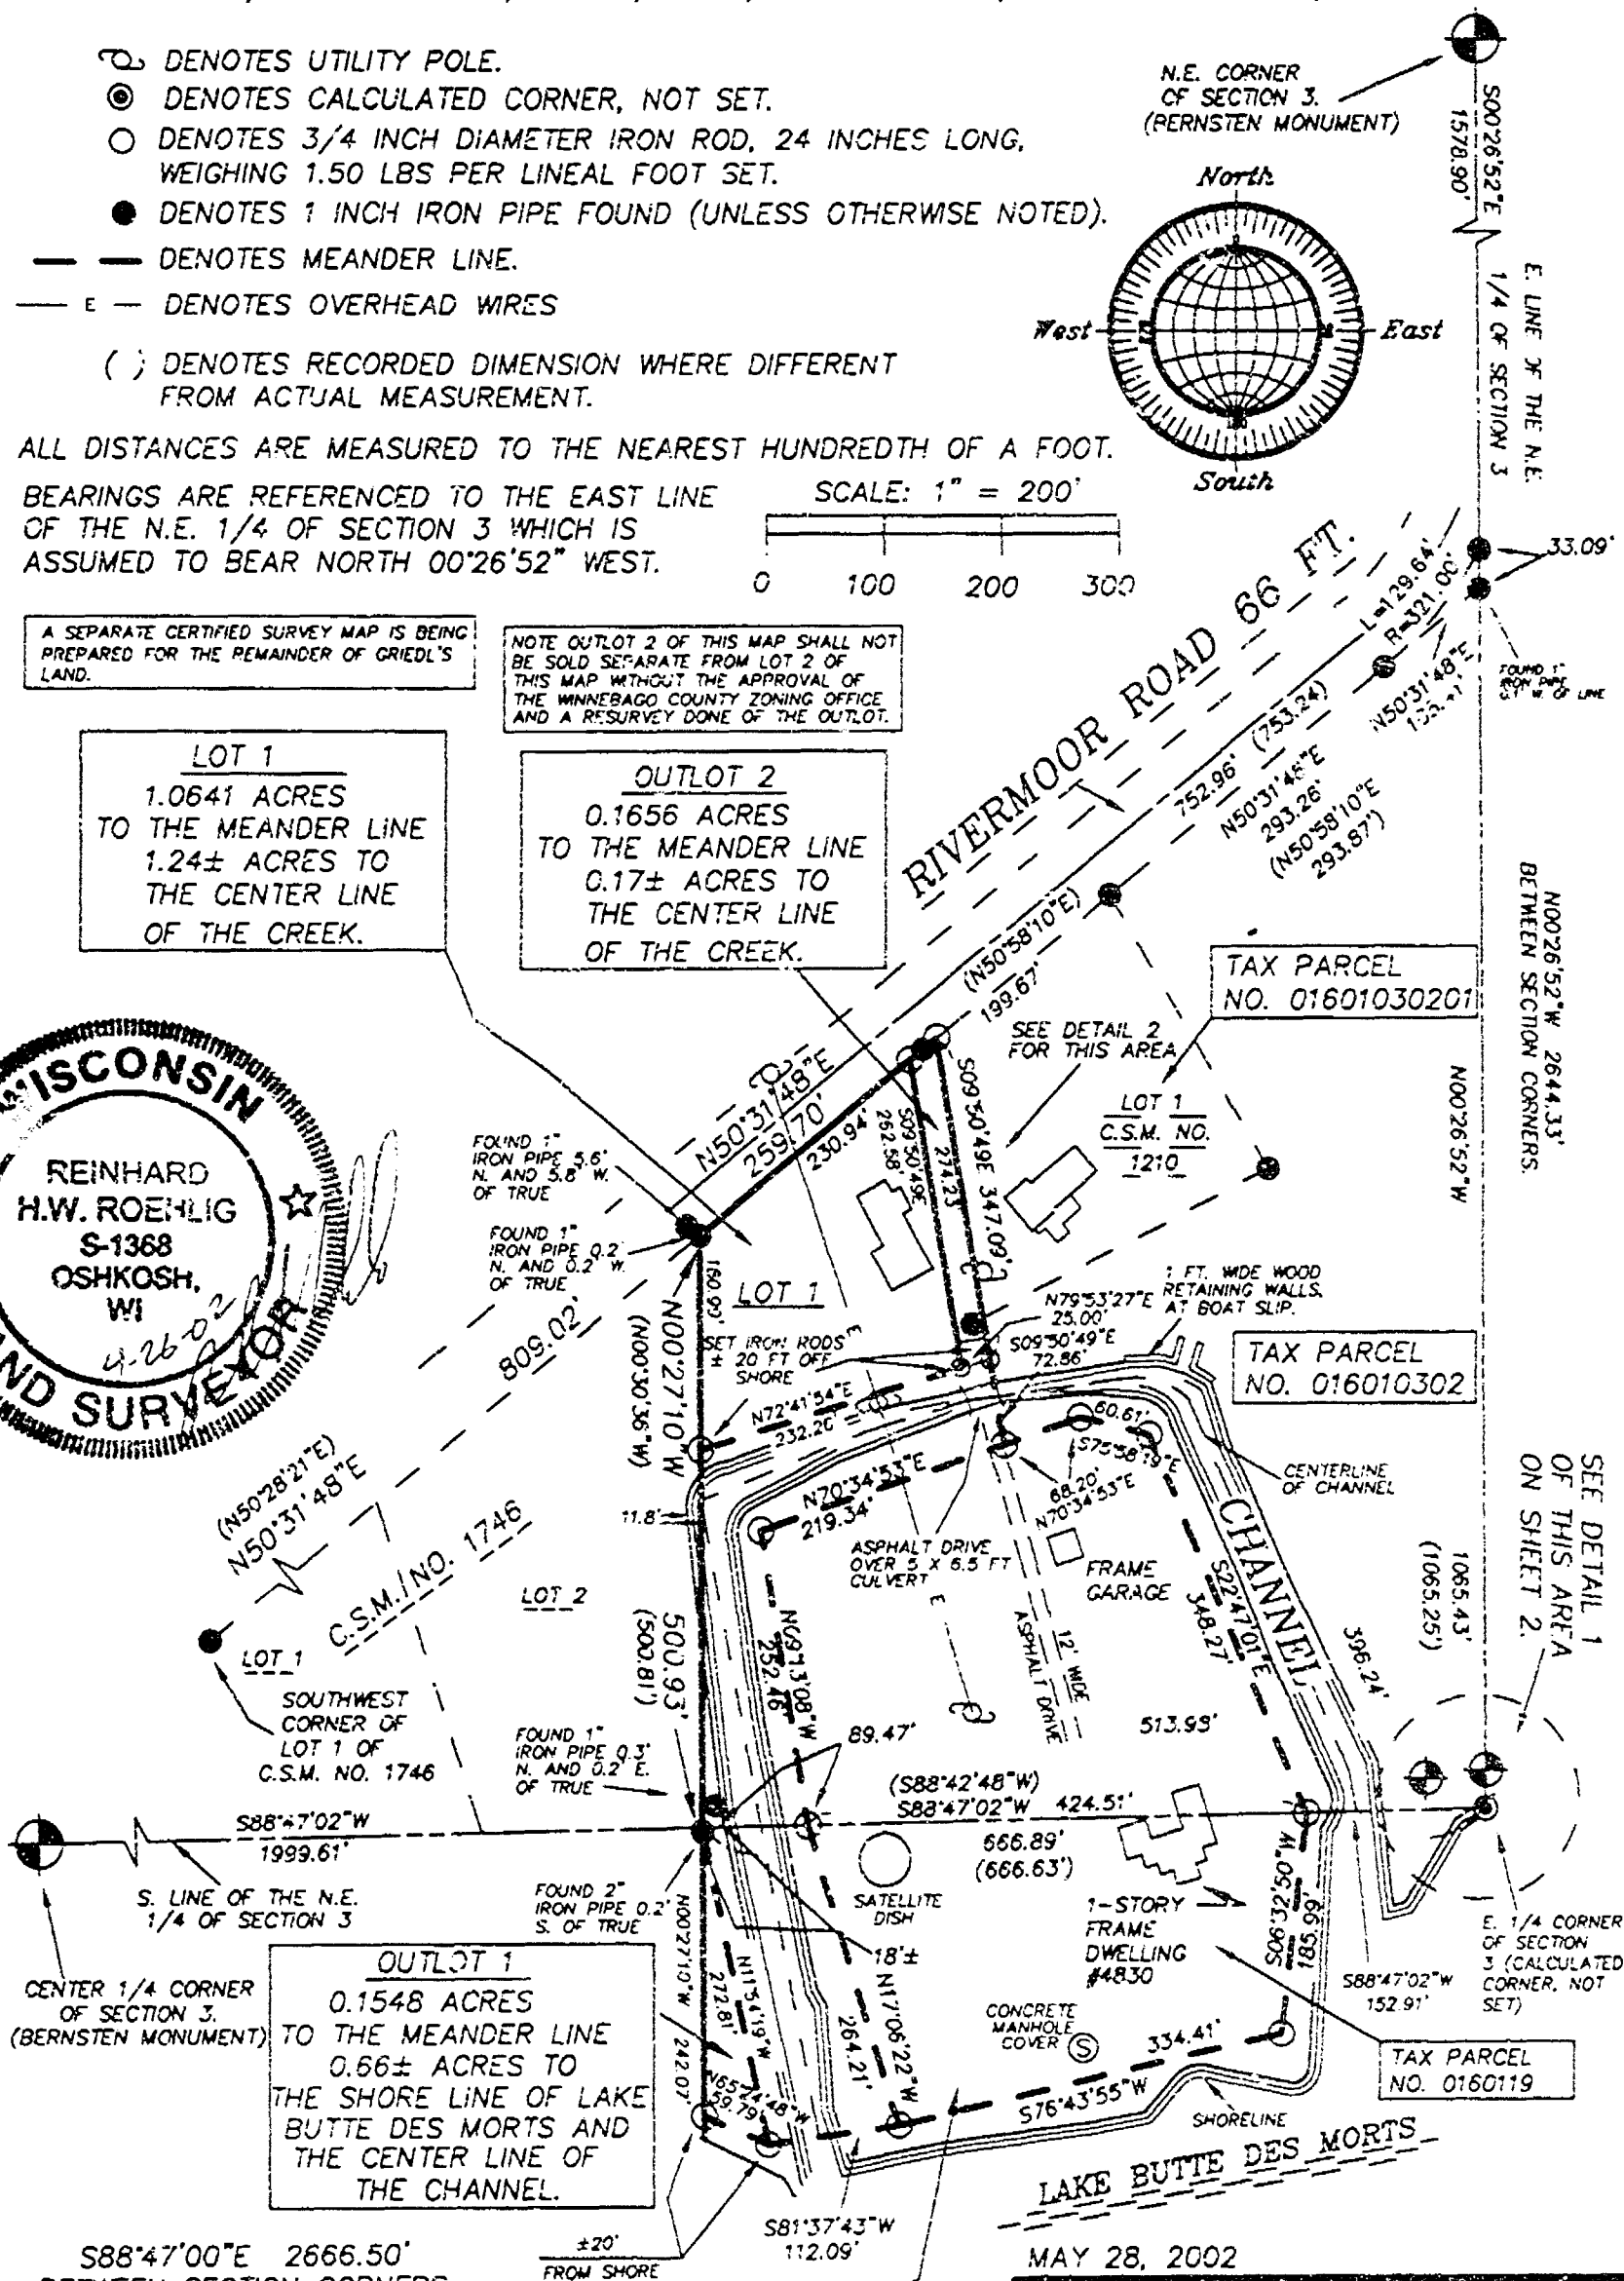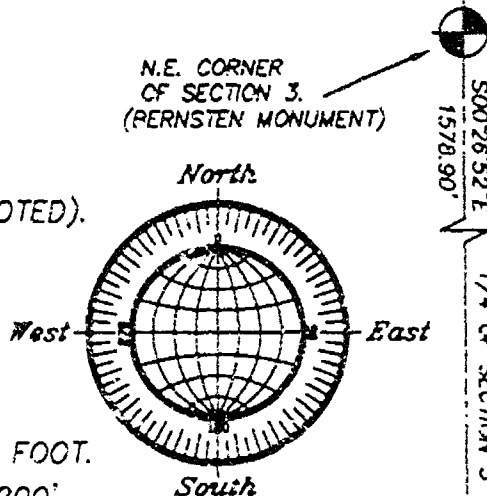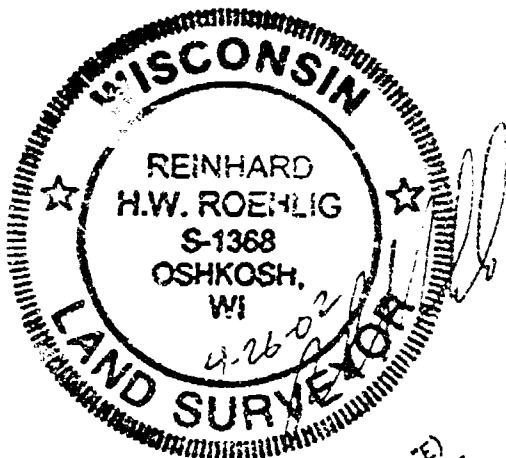


BEING PART OF LOT 1 IN CERTIFIED SURVEY MAP NO. 1210 AND UNPLATTED LANDS IN PART OF THE E. 1/2 OF THE S.E. 1/4 OF THE N.E. 1/4 AND PART OF THE E. 1/2 OF THE N.E. 1/4 OF THE S.E. 1/4 OF SECTION 3, T.18N., R.15E., TOWN OF OMRO, WINNEBAGO COUNTY, WISCONSIN.

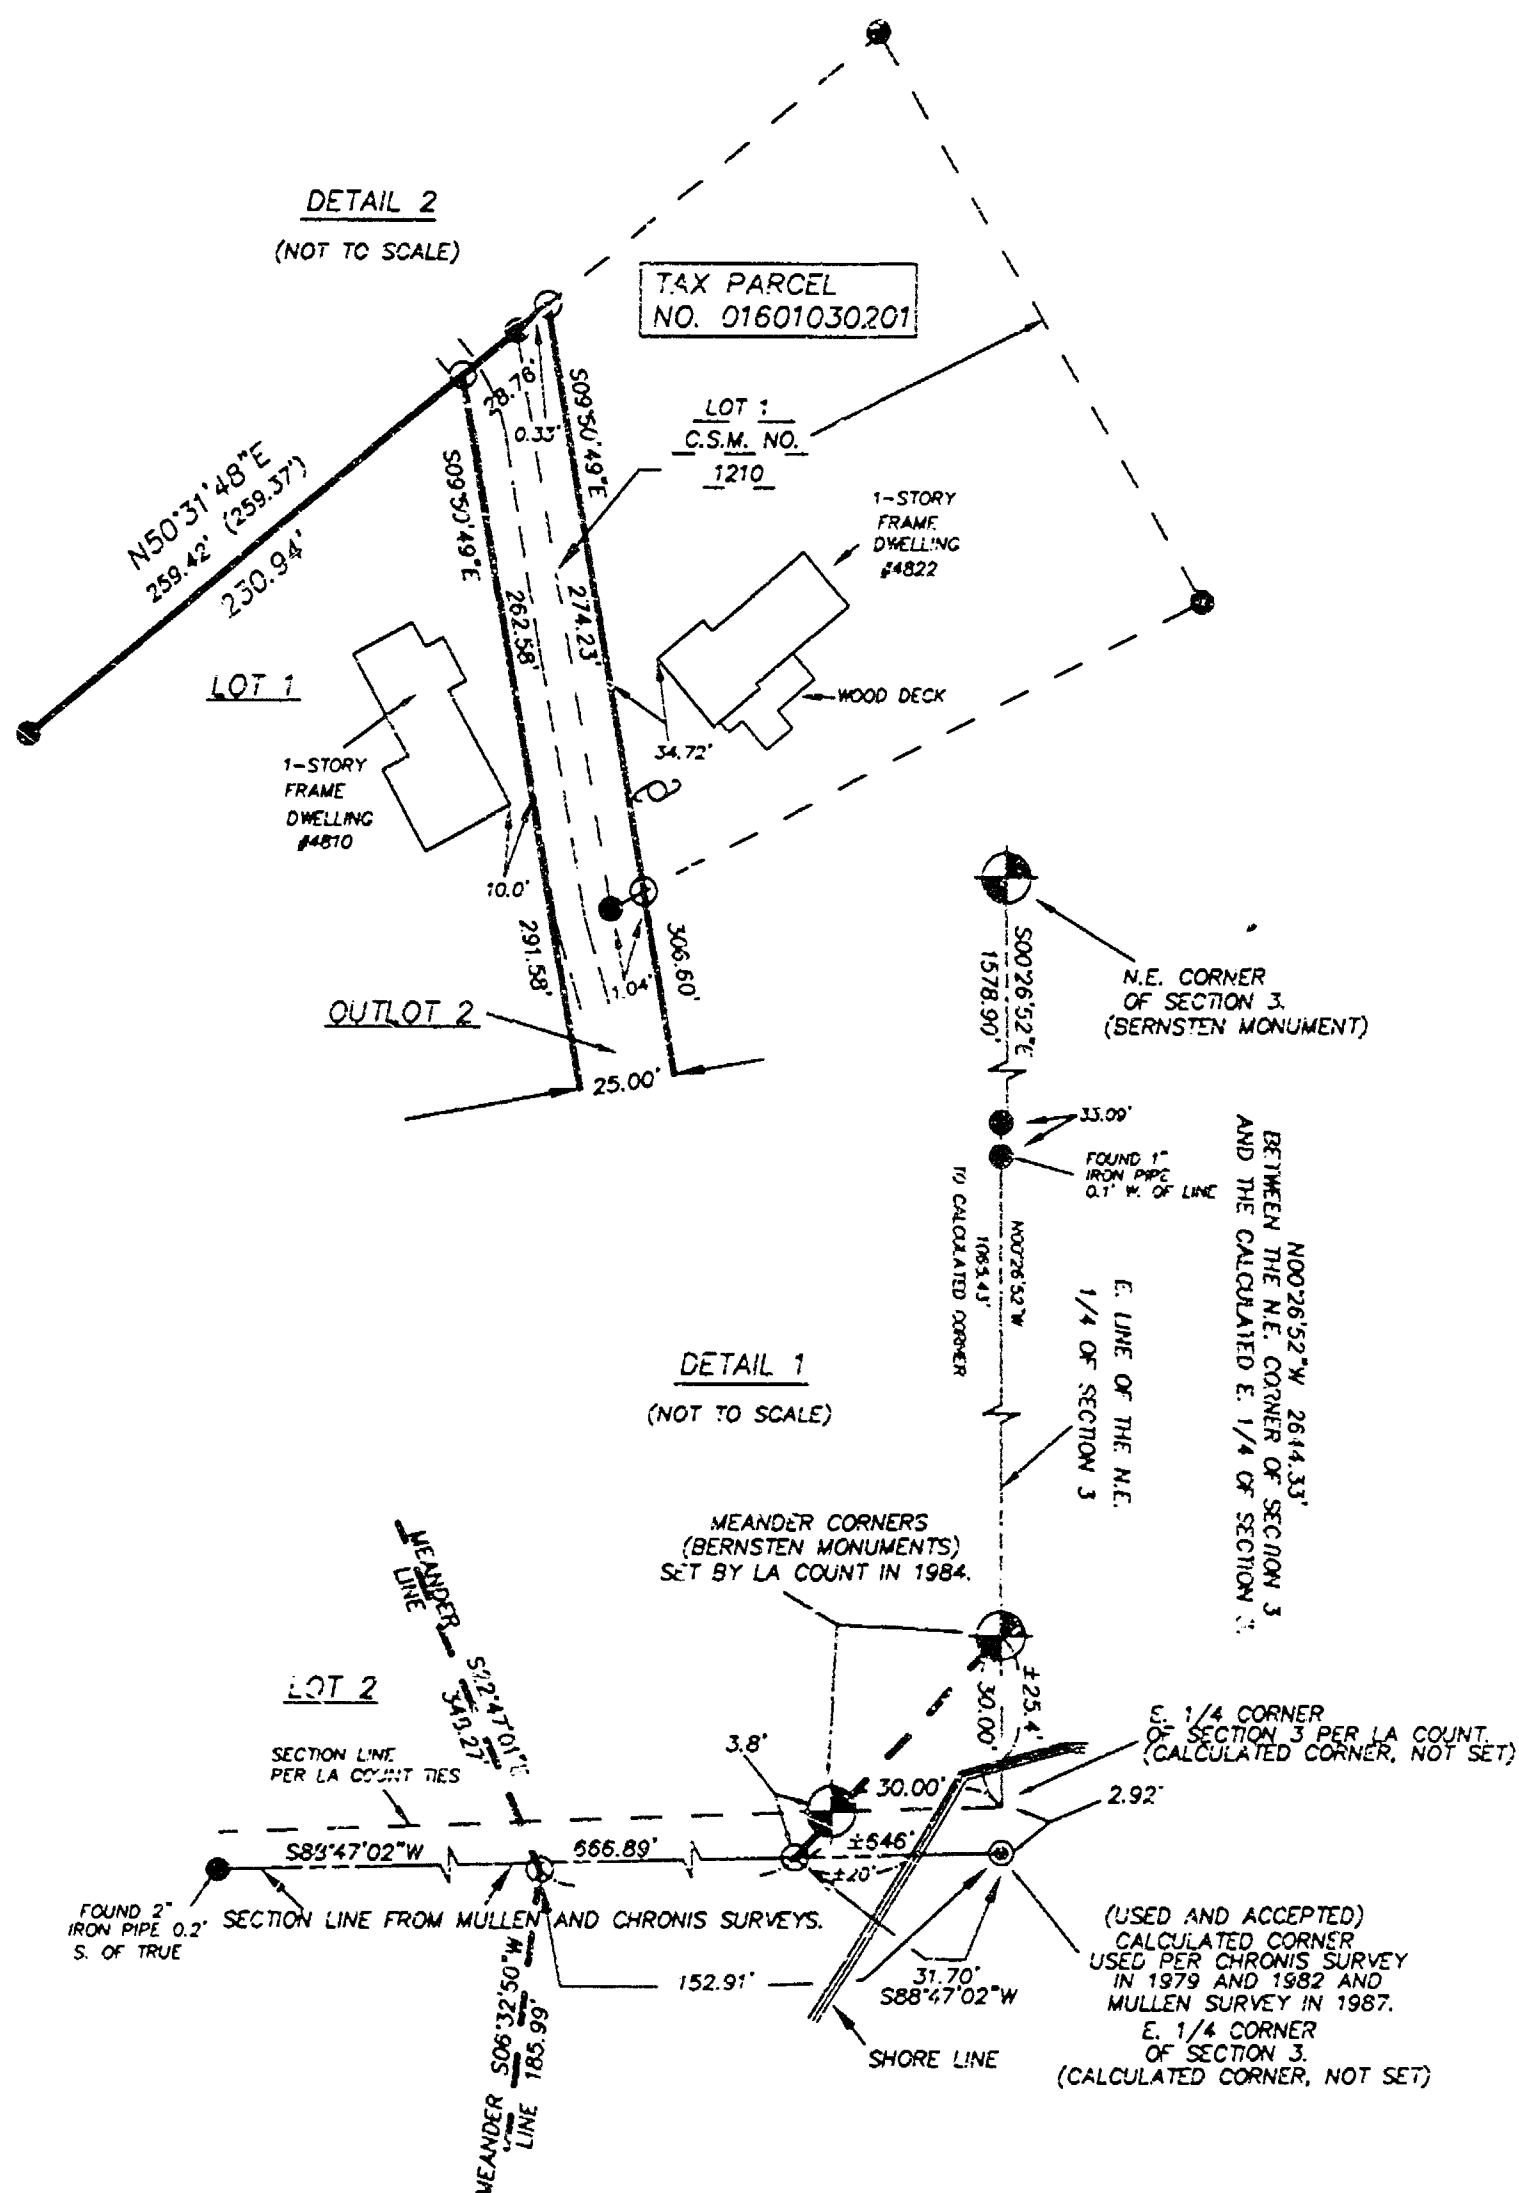

MAY 22, 2002

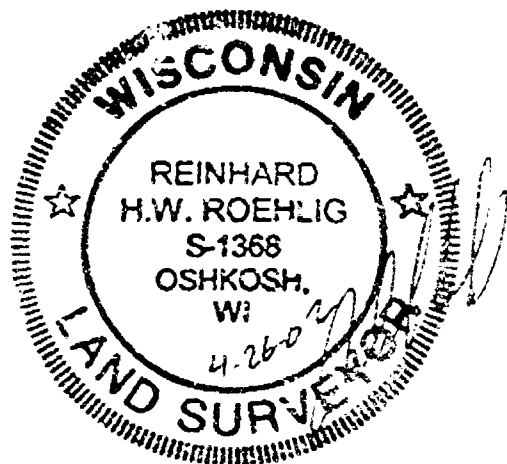

NO. 3838C

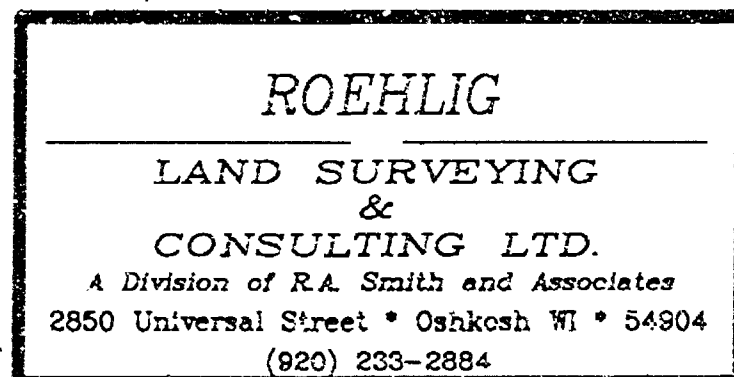

NO. 38380

CERTIFIED SURVEY MAP NO. 6023

SHEET 3 OF 5

PART OF LOT 1 IN CERTIFIED SURVEY MAP NO. 1216 AND UNPLATTED LANDS IN PART OF THE E. 1/2 OF THE S.E. 1/4 OF THE N.E. 1/4 AND PART OF THE E. 1/2 OF THE N.E. 1/4 OF THE S.E. 1/4, ALL IN SECTION 3, T18N, R15E, IN THE TOWN OF ORIO, WINNEBAGO COUNTY, WISCONSIN.

**SURVEYORS CERTIFICATE
(STATE OF WISCONSIN)**

188


WINNEBAGO COUNTY)

I, REINHARD ROENLIS, Wisconsin Registered Land Surveyor do hereby certify:

THAT I have surveyed, divided and mapped part of Lot 1 in Certified Survey Map No. 1216 and unplatted lands in part of the E. 1/2 of the S.E. 1/4 of the N.E. 1/4 and part of the E. 1/2 of the N.E. 1/4 of the S.E. 1/4, all in Section 3, T18N, R15E, in the Town of Orio, Winnebago County, Wisconsin, which is bounded and described as follows:



INCLUDED ARE ALL LANDS LYING BETWEEN THE DESCRIBED MEANDER LINES, THE SOUTHERLY EXTENSIONS OF THE DESCRIBED EAST AND WEST PROPERTY BOUNDARIES, THE CENTERLINE OF A DREDGED CHANNEL AND THE WATER'S EDGE OF LAKE BUTTE DES MORTS.

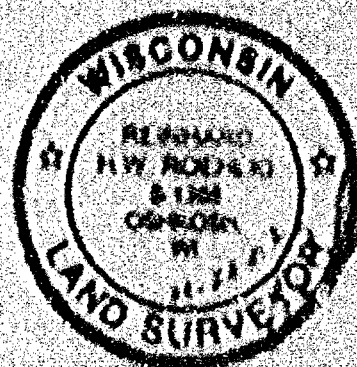

NO. 18380

CERTIFIED SURVEY MAP NO. 5023

SHEET 1 OF 1

PART OF LOT 1 IN CERTIFIED SURVEY MAP NO. 1210 AND UNPLATTED LANDS IN PART OF THE PART 1/3 OF THE S.E. 1/4 OF THE N.E. 1/4 OF SECTION 3, T18N, R15E, IN THE TOWN OF CHGO, WINNEBAGO COUNTY, WISCONSIN.

AND PART OF THE E. 1/2 OF THE N.E. 1/4 OF THE S.E. 1/4 THAT this Certified Survey Map is contained wholly within the properly described in the following recorded instrument: volume 1244 page 279 and Certified Survey Map No. 1210 and document number 710247 and document no. 118704

THAT I have made this survey by the direction of Carol J. Griedl, Trustee for the Griedl Family Trust, owner of said land.

THAT such map is a correct representation of all the exterior boundaries of the land surveyed and the land division thereof.

THAT I have fully complied with the provisions of Chapter 236 of the Wisconsin Statutes and the Land Subdivision Ordinance of Winnebago County.

Date

4.26.02

REINHARD KORNIG, Registered
Wisconsin Land Surveyor 3-1368

OWNER'S CERTIFICATE

AS TRUSTEE FOR THE GRIEDL FAMILY TRUST, OWNER, I hereby certify that I caused the land described on this map to be surveyed, divided and mapped as represented on this map in accordance with the Winnebago County Subdivision Ordinance.

WITNESS the hand and seal of said Trustee this 1st day of MAY, 2002.

Carol J. Griedl
Carol J. Griedl

STATE OF WISCONSIN)

WINNEBAGO COUNTY)

PERSONALLY came before me this 1st day of MAY, 2002 the aforementioned Carol J. Griedl, to be known to be the person who executed the foregoing instrument and acknowledged the same.

Joseph H. Bauer
Joseph H. Bauer
Notary Public, Winnebago
County, State of Wisconsin

My Commission Expires 15 February 2004



NO. 3838C

CERTIFIED SURVEY MAP NO. 5023

PAGE 1 OF 1

PART OF LOT 1 IN CERTIFIED SURVEY MAP NO. 1210 AND UNPLATTED LANDS
IN PART OF THE EAST 1/2 OF THE S.E. 1/4 OF THE N.E. 1/4 OF SECTION
3, T10N, R15E, IN THE TOWN OF CARO, WINNEBAGO COUNTY, WISCONSIN
AND PART OF THE E. 1/2 OF THE N.E. 1/4 OF THE S.E. 1/4

COUNTY TREASURERS CERTIFICATE

I, Sandra M. McIlwain, being the duly elected, qualified and
acting treasurer for Winnebago County, do hereby certify that in
accordance with the records in my office, there are no unpaid
taxes or unpaid special assessments as of 5/7/02 on any
land included in this Certified Survey Map.

Date 5/7/02

Treasurer Sandra M. McIlwain
Copy

TOWN TREASURERS CERTIFICATE

I, Viola Schmick, being the duly elected, qualified and
acting treasurer for the Town of Caro, do hereby certify that in
accordance with the records in my office, there are no unpaid
taxes or unpaid special assessments as of 5/6/02 on any
land included in this Certified Survey Map.

Date 5/6/02

Treasurer Viola Schmick

WINNEBAGO COUNTY PLANNING COMMISSION
CERTIFICATE OF APPROVAL


This Certified Survey Map of part of Lot 1 in Certified Survey
Map No. 1210 and unplatted lands in part of the E. 1/2 of the
S.E. 1/4 of the N.E. 1/4 of Section 3, T10N, R15E, in the Town of
Caro, Winnebago County, Wisconsin, is hereby approved.

and part of the E. 1/2 of the N.E. 1/4
of the S.E. 1/4

Done June 3, 2002

[Signature]
County Planning Commission
Representative

THIS DOCUMENT WAS DRAFTED BY
REINHARD NOENLIG

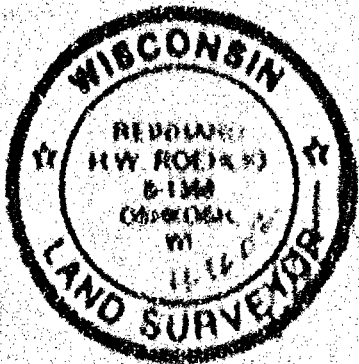

Caro
104713
RECEIVED BY OFFICE
OF THE COUNTY CLERK
WINNEBAGO COUNTY, WI
RECORDED ON
NOV 12 2002
BY CLERK
104713

NO. 3838C

CERTIFIED SURVEY MAP NO. 5023

SHEET 5 OF 5

PART OF LOT 1 IN CERTIFIED SURVEY MAP NO. 1210 AND UNPLATTED LANDS IN PART OF THE EAST 1/2 OF THE S.E. 1/4 OF THE N.E. 1/4*OF SECTION 3, T18N, R15E, IN THE TOWN OF OMRO, WINNEBAGO COUNTY, WISCONSIN.

* AND PART OF THE E. 1/2 OF THE N.E. 1/4 OF THE S.E. 1/4

COUNTY TREASURERS CERTIFICATE

I, Suzana M. Hellmann, being the duly elected, qualified and acting treasurer for Winnebago County, do hereby certify that in accordance with the records in my office, there are no unpaid taxes or unpaid special assessments as of 5-7-02 on any land included in this Certified Survey Map.

Date 5-7-02

Treasurer Suzana M. Hellmann
Deputy

TOWN TREASURERS CERTIFICATE

I, Viola Schmick, being the duly elected, qualified and acting treasurer for the Town of Omro, do hereby certify that in accordance with the records in my office, there are no unpaid taxes or unpaid special assessments as of 5/6/02 on any land included in this Certified Survey Map.

Date 5/6/02

Treasurer Viola Schmick

WINNEBAGO COUNTY PLANNING COMMISSION
CERTIFICATE OF APPROVAL


This Certified Survey Map of part of Lot 1 in Certified Survey Map No. 1210 and unplatted lands in part of the E. 1/2 of the S.E. 1/4 of the N.E. 1/4*of Section 3, T18N, R15E, in the Town of Omro, Winnebago County, Wisconsin, is hereby approved.

*and part of the E. 1/2 of the N.E. 1/4
of the S.E. 1/4

Date June 3, 2002

[Signature]
County Planning Commission
Representative

THIS DOCUMENT WAS DRAFTED BY
REINHARD ROEHLIG

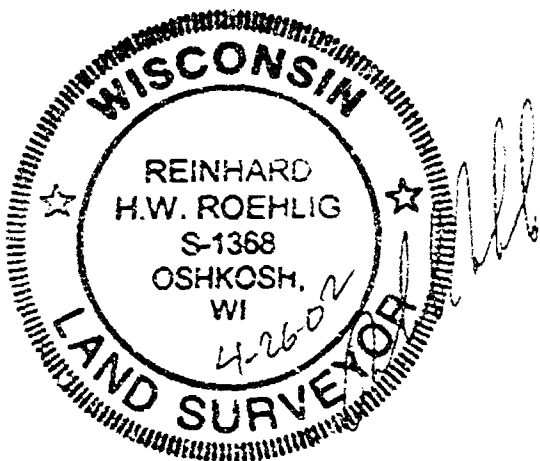

1184717
REGISTER'S OFFICE
WINNEBAGO COUNTY, WI
RECORDED ON
06-03-2002 02:46 PM
SUSAN WINNINGHOFF
REGISTER OF DEEDS
RECORDING FEE 19.00
TRANSFER FEE
OF PAGES 5

[Signature]













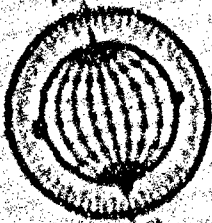



BETWEEN SECTION CORNERS

LAKE BUTTE DES MORTS

ROEHLIG

LAND SURVEYING







NO. 3838D

CERTIFIED SURVEY MAP NO. 5024

SHEET 1 OF 5

PART OF LOT 1 IN CERTIFIED SURVEY MAP NO. 1210 AND UNPLATTED LANDS IN PART OF THE E. 1/2 OF THE S.E. 1/4 OF THE N.E. 1/4 AND PART OF THE E. 1/2 OF THE N.E. 1/4 OF THE S.E. 1/4 OF SECTION 3, T18N, R15E, TOWN OF OMRO, WINNEBAGO COUNTY, WISCONSIN.





- ⊙ DENOTES UTILITY POLE.
- ⊙ DENOTES CALCULATED CORNER, NOT SET.
- DENOTES 3/4 INCH DIAMETER IRON ROD, 24 INCHES LONG, WEIGHING 1.50 LBS PER LINEAL FOOT SET.
- DENOTES 1 INCH IRON PIPE FOUND (UNLESS OTHERWISE NOTED).
- ⊠ DENOTES 3/4 INCH DIAMETER IRON ROD FOUND.
- — — DENOTES MEANDER LINE.
- () DENOTES RECORDED DIMENSION WHERE DIFFERENT FROM ACTUAL MEASUREMENT.

ALL DISTANCES ARE MEASURED TO THE NEAREST HUNDREDTH OF A FOOT.

BEARINGS ARE REFERENCED TO THE EAST LINE OF THE N.E. 1/4 OF SECTION 3 WHICH IS ASSUMED TO BEAR NORTH 00°26'52" WEST.

LOT 1
0.1656 ACRES TO THE MEANDER LINE 1.6578 ACRES TO THE CENTER LINE OF THE CREEK.
LOT 2
4.5200 ACRES TO THE MEANDER LINE 4.9± ACRES TO THE SHORE LINE AND CENTER LINE OF THE CREEK.

A SEPARATE CERTIFIED SURVEY MAP IS BEING PREPARED FOR THE REMAINDER OF GRIEDL'S LAND.

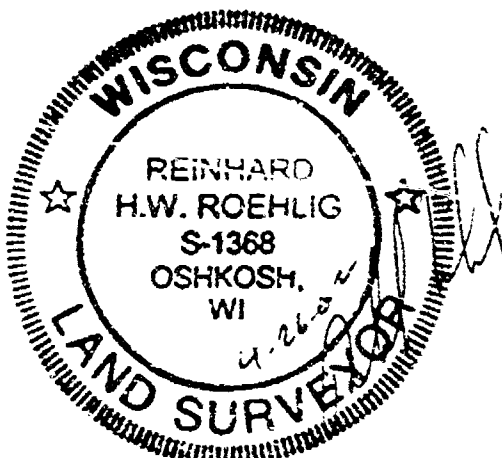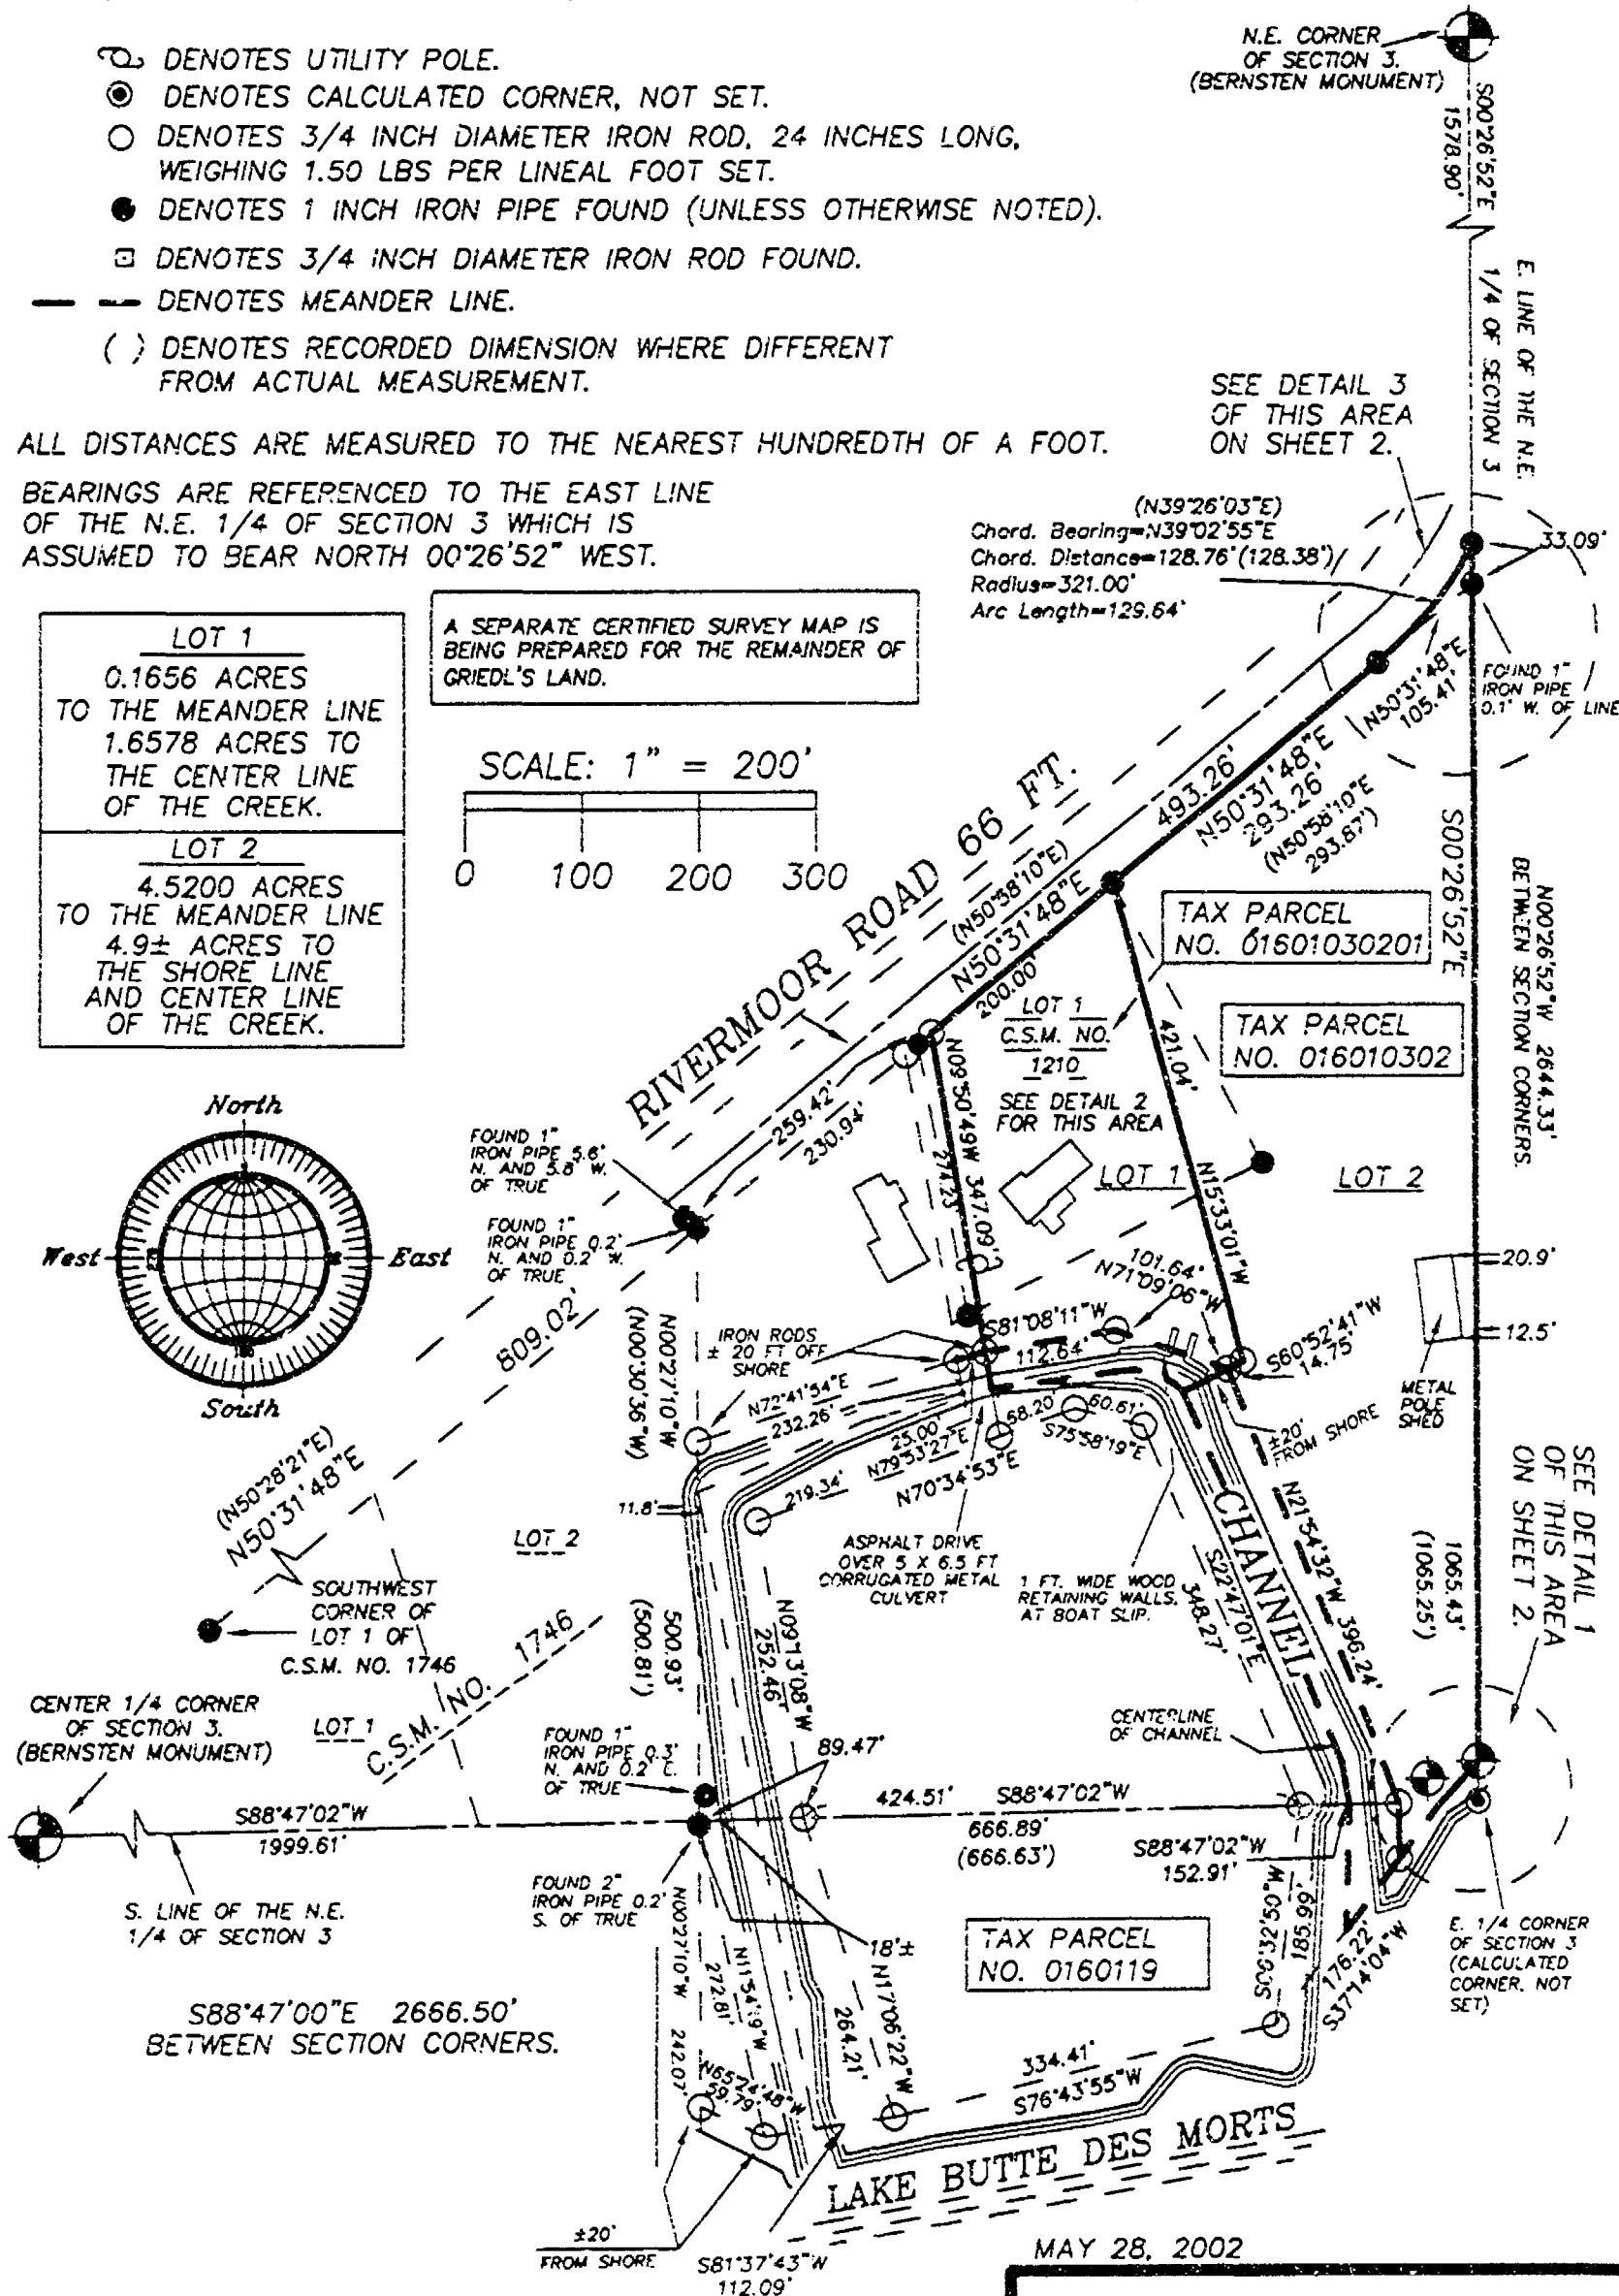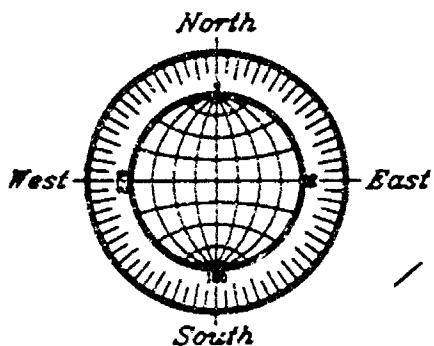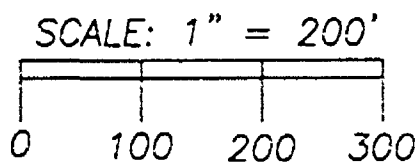

MAY 28, 2002

ROEHLIG
LAND SURVEYING
&
CONSULTING LTD.
A Division of R.A. Smith and Associates
2850 Universal Street • Oshkosh WI • 54904
(920) 233-2884




NO. 3838D

NO 50240

CERTIFIED SURVEY MAP NO. 5024

SHEET 2 OF 5





 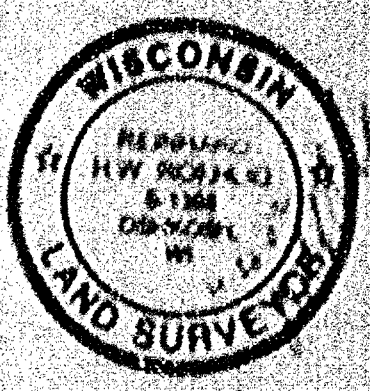 

APPROX. 20.00

ROEHLIG
 LAND SURVEYING
 &
 CONSULTING LTD.
 A Division of R.A. Smith and Associates

SHEET 2 OF 5

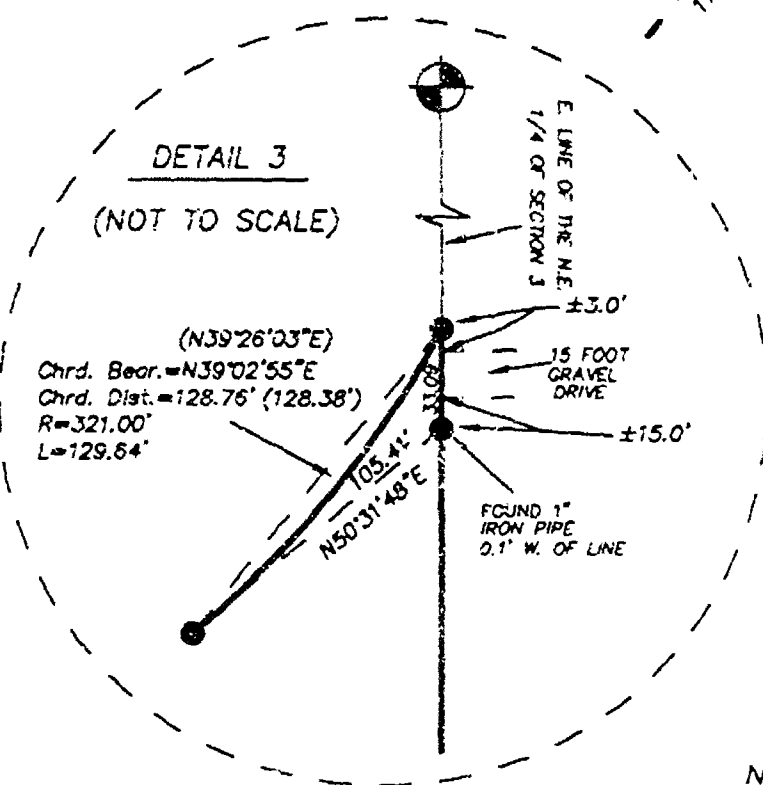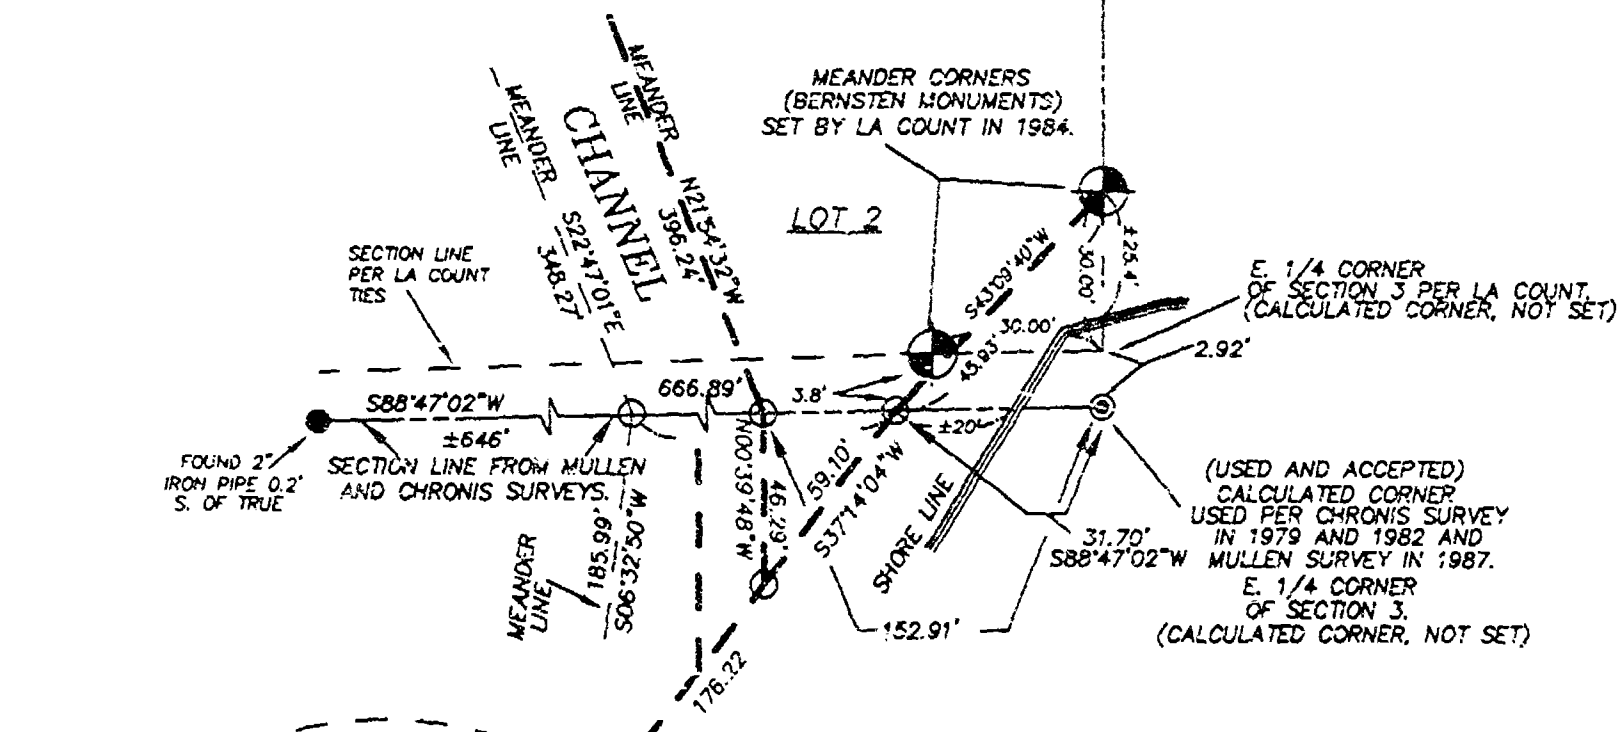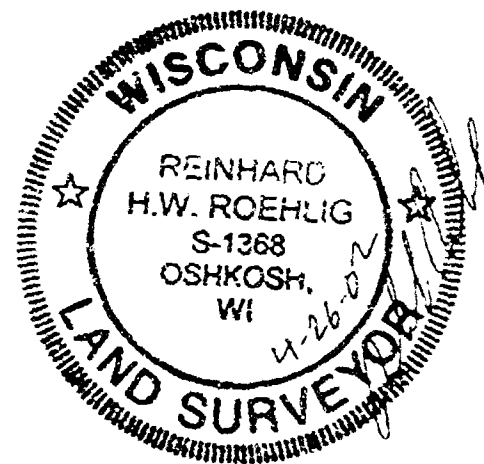

ROEHLIG
LAND SURVEYING
&
CONSULTING LTD.

A Division of R.A. Smith and Associates
2850 Universal Street • Oshkosh WI • 54904
(920) 233-2884

NO. 3838D

NO. 38380



PART OF LOT 1 IN CERTIFIED SURVEY MAP NO. 1210 AND UNPLATTED LANDS IN PART OF THE EAST 1/2 OF THE S.E. 1/4 OF THE N.E. 1/4 AND PART OF THE E. 1/2 OF THE N.E. 1/4 OF THE S.E. 1/4 OF SECTION 3, T16N, R15E, IN THE TOWN OF OMA, WINNEBAGO COUNTY, WISCONSIN.

**SURVEYORS CERTIFICATE
(STATE OF WISCONSIN)**

188


WINNEBAGO COUNTY)

I, REINHARD ROEHLIG, Wisconsin Registered Land Surveyor do hereby certify:

THAT I have surveyed, divided and mapped part of Lot 1 in Certified Survey Map No. 1210 and unplatted lands in part of the E. 1/2 of the S.E. 1/4 of the N.E. 1/4 and part of the E. 1/2 of the N.E. 1/4 of the S.E. 1/4 of Section 3 T16N, R15E, in the Town of Oma, Winnebago County, Wisconsin, which is bounded and described as follows:

26 FT.; THENCE NORTHEASTERLY 129.64 FT. ALONG SAID LINE AND THE ARC OF A CURVE WHOSE CENTER LIES NORTHWEST WHOSE RADIUS IS 121.00 FT. AND WHOSE CHORD BEARS NORTH 39°02'55" EAST 128.18 FT. TO THE POINT OF BEGINNING.

INCLUDED ARE ALL LANDS LYING BETWEEN THE DESCRIBED MEANDER LINE, THE SOUTHERLY EXTENSIONS OF THE DESCRIBED EAST AND WEST PROPERTY BOUNDARIES AND THE WATER'S EDGE OF LAKE BUTTE 65.10 FEET AND THE CENTERLINE OF THE DREDGED CHANNEL.

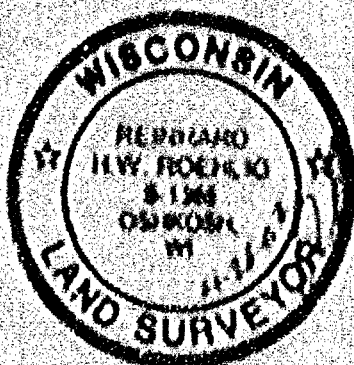

NO. 10390

CERTIFIED SURVEY MAP NO. 5024

SHEET 1 OF 5

PART OF LOT 1 IN CERTIFIED SURVEY MAP NO. 1710 AND UNPLATTED LANDS IN PART OF THE EAST 1/2 OF THE S.E. 1/4 OF THE N.E. 1/4 AND PART OF THE E. 1/2 OF THE N.E. 1/4 OF THE S.E. 1/4 OF SECTION 3, T18N, R15E, IN THE TOWN OF OMBE, WINNEBAGO COUNTY, WISCONSIN.

THAT this Certified Survey Map is contained wholly within the property described in the following recorded instrument(s): Volume 1244 page 270 and Certified Survey Map No. 1710 and document number 710247 and document no. 1182704.

THAT I have made this survey by the direction of Carol J. Griedl, Trustee for The Griedl Family Trust, owner of said land.

THAT such map is a correct representation of all the exterior boundaries of the land surveyed and the land division thereof made.

THAT I have fully complied with the provisions of Chapter 236 of the Wisconsin Statutes and the Land Subdivision Ordinance of Winnebago County.

Date

4.11.02

REINHOLD KOENIG, Registered
Wisconsin Land Surveyor 5-1368

OWNER'S CERTIFICATE

AS TRUSTEE FOR THE GRIEDL FAMILY TRUST, OWNER, I hereby certify that I caused the land described on this map to be surveyed, divided and mapped as represented on this map in accordance with the Winnebago County Subdivision Ordinance.

WITNESS the hand and seal of said Trustee this 17 day of MAY, 2002.

Carol J. Griedl
Carol J. Griedl


STATE OF WISCONSIN)

WINNEBAGO COUNTY)

PERSONALLY came before me this 17 day of MAY, 2002, the aforementioned Carol J. Griedl, to me known to be the person who executed the foregoing instrument and acknowledged the same.

Joseph H. Bauer
Notary Public, Winnebago
County, State of Wisconsin
Joseph H. Bauer

My Commission Expires 11/1/2007

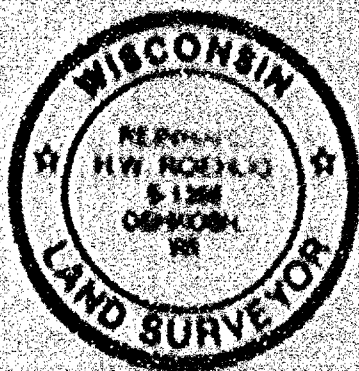

NO. 3838D

CERTIFIED SURVEY MAP NO. 5024

SHEET OF


COUNTY TREASURER CERTIFICATE



[illegible]

TOWN TREASURER CERTIFICATE

I, Viola Schimick, being the duly elected, qualified and acting treasurer for the Town of Ooro, do hereby certify that in accordance with the records in my office, there are no unpaid taxes or unpaid special assessments as of 3/6/02 on any land included in this Certified Survey Map.

Date 5/4/02

Treasure: 1000


WINNEBAGO COUNTY PLANNING COMMISSION
CERTIFICATE OF APPROVAL



County Planning Commission
Representative

THIS DOCUMENT HAS DRAFTED BY
REINHARD ROENLIG

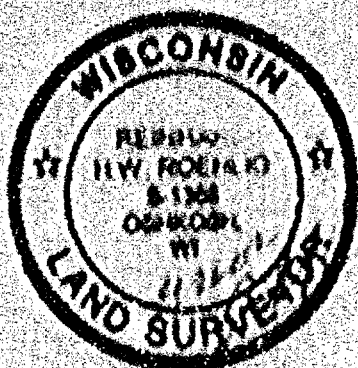

116471A
 FROM
 116471A

PART OF LOT 1 IN CERTIFIED SURVEY MAP NO. 1210 AND UNPLATTED LANDS IN PART OF THE EAST 1/2 OF THE S.E. 1/4 OF THE N.E. 1/4 AND PART OF THE E. 1/2 OF THE N.E. 1/4 OF THE S.E. 1/4 OF SECTION 3, T18N, R15E, IN THE TOWN OF OMRO, WINNEBAGO COUNTY, WISCONSIN.

COUNTY TREASURERS CERTIFICATE

I, Diana M. Hellmann, being the duly elected, qualified and acting treasurer for Winnebago County, do hereby certify that in accordance with the records in my office, there are no unpaid taxes or unpaid special assessments as of 5-7-02 on any land included in this Certified Survey Map.

Date 5-7-02Treasurer Diana M. Hellmann
Deputy

TOWN TREASURERS CERTIFICATE

I, Viola Schmick, being the duly elected, qualified and acting treasurer for the Town of Omro, do hereby certify that in accordance with the records in my office, there are no unpaid taxes or unpaid special assessments as of 5/6/02 on any land included in this Certified Survey Map.


Date 5/6/02Treasurer Viola SchmickWINNEBAGO COUNTY PLANNING COMMISSION
CERTIFICATE OF APPROVAL

This Certified Survey Map of part of Lot 1 in Certified Survey Map No. 1210 and unplatted lands in part of the E. 1/2 of the S.E. 1/4 of the N.E. 1/4 and part of the E. 1/2 of the N.E. 1/4 of the S.E. 1/4 OF Section 3, T18N, R15E, in the Town of Omro, Winnebago County, Wisconsin, is hereby approved.

Date June 3, 2002

[Signature]
County Planning Commission
Representative

THIS DOCUMENT WAS DRAFTED BY
REINHARD ROEHLIG

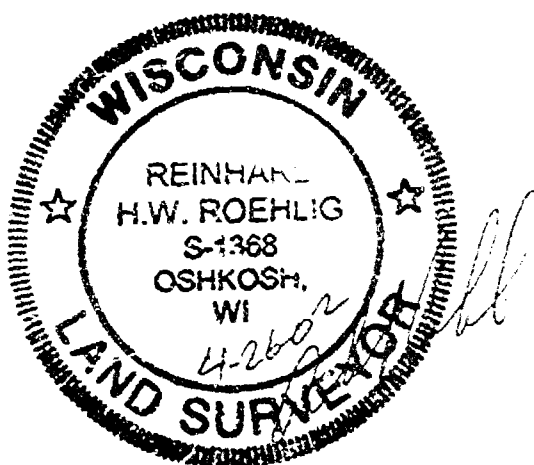

1184718
REGISTER'S OFFICE
WINNEBAGO COUNTY, WI
RECORDED ON
06-03-2002 02:46 PM
VOL. 165024
SUSAN WINNINGHOFF
REGISTER OF DEEDS
RECORDING FEE 19.00
TRANSFER FEE
OF PAGES 5
Tolson

ELEVATION SURVEY
















LAKE BUTTE
DES MORTS