


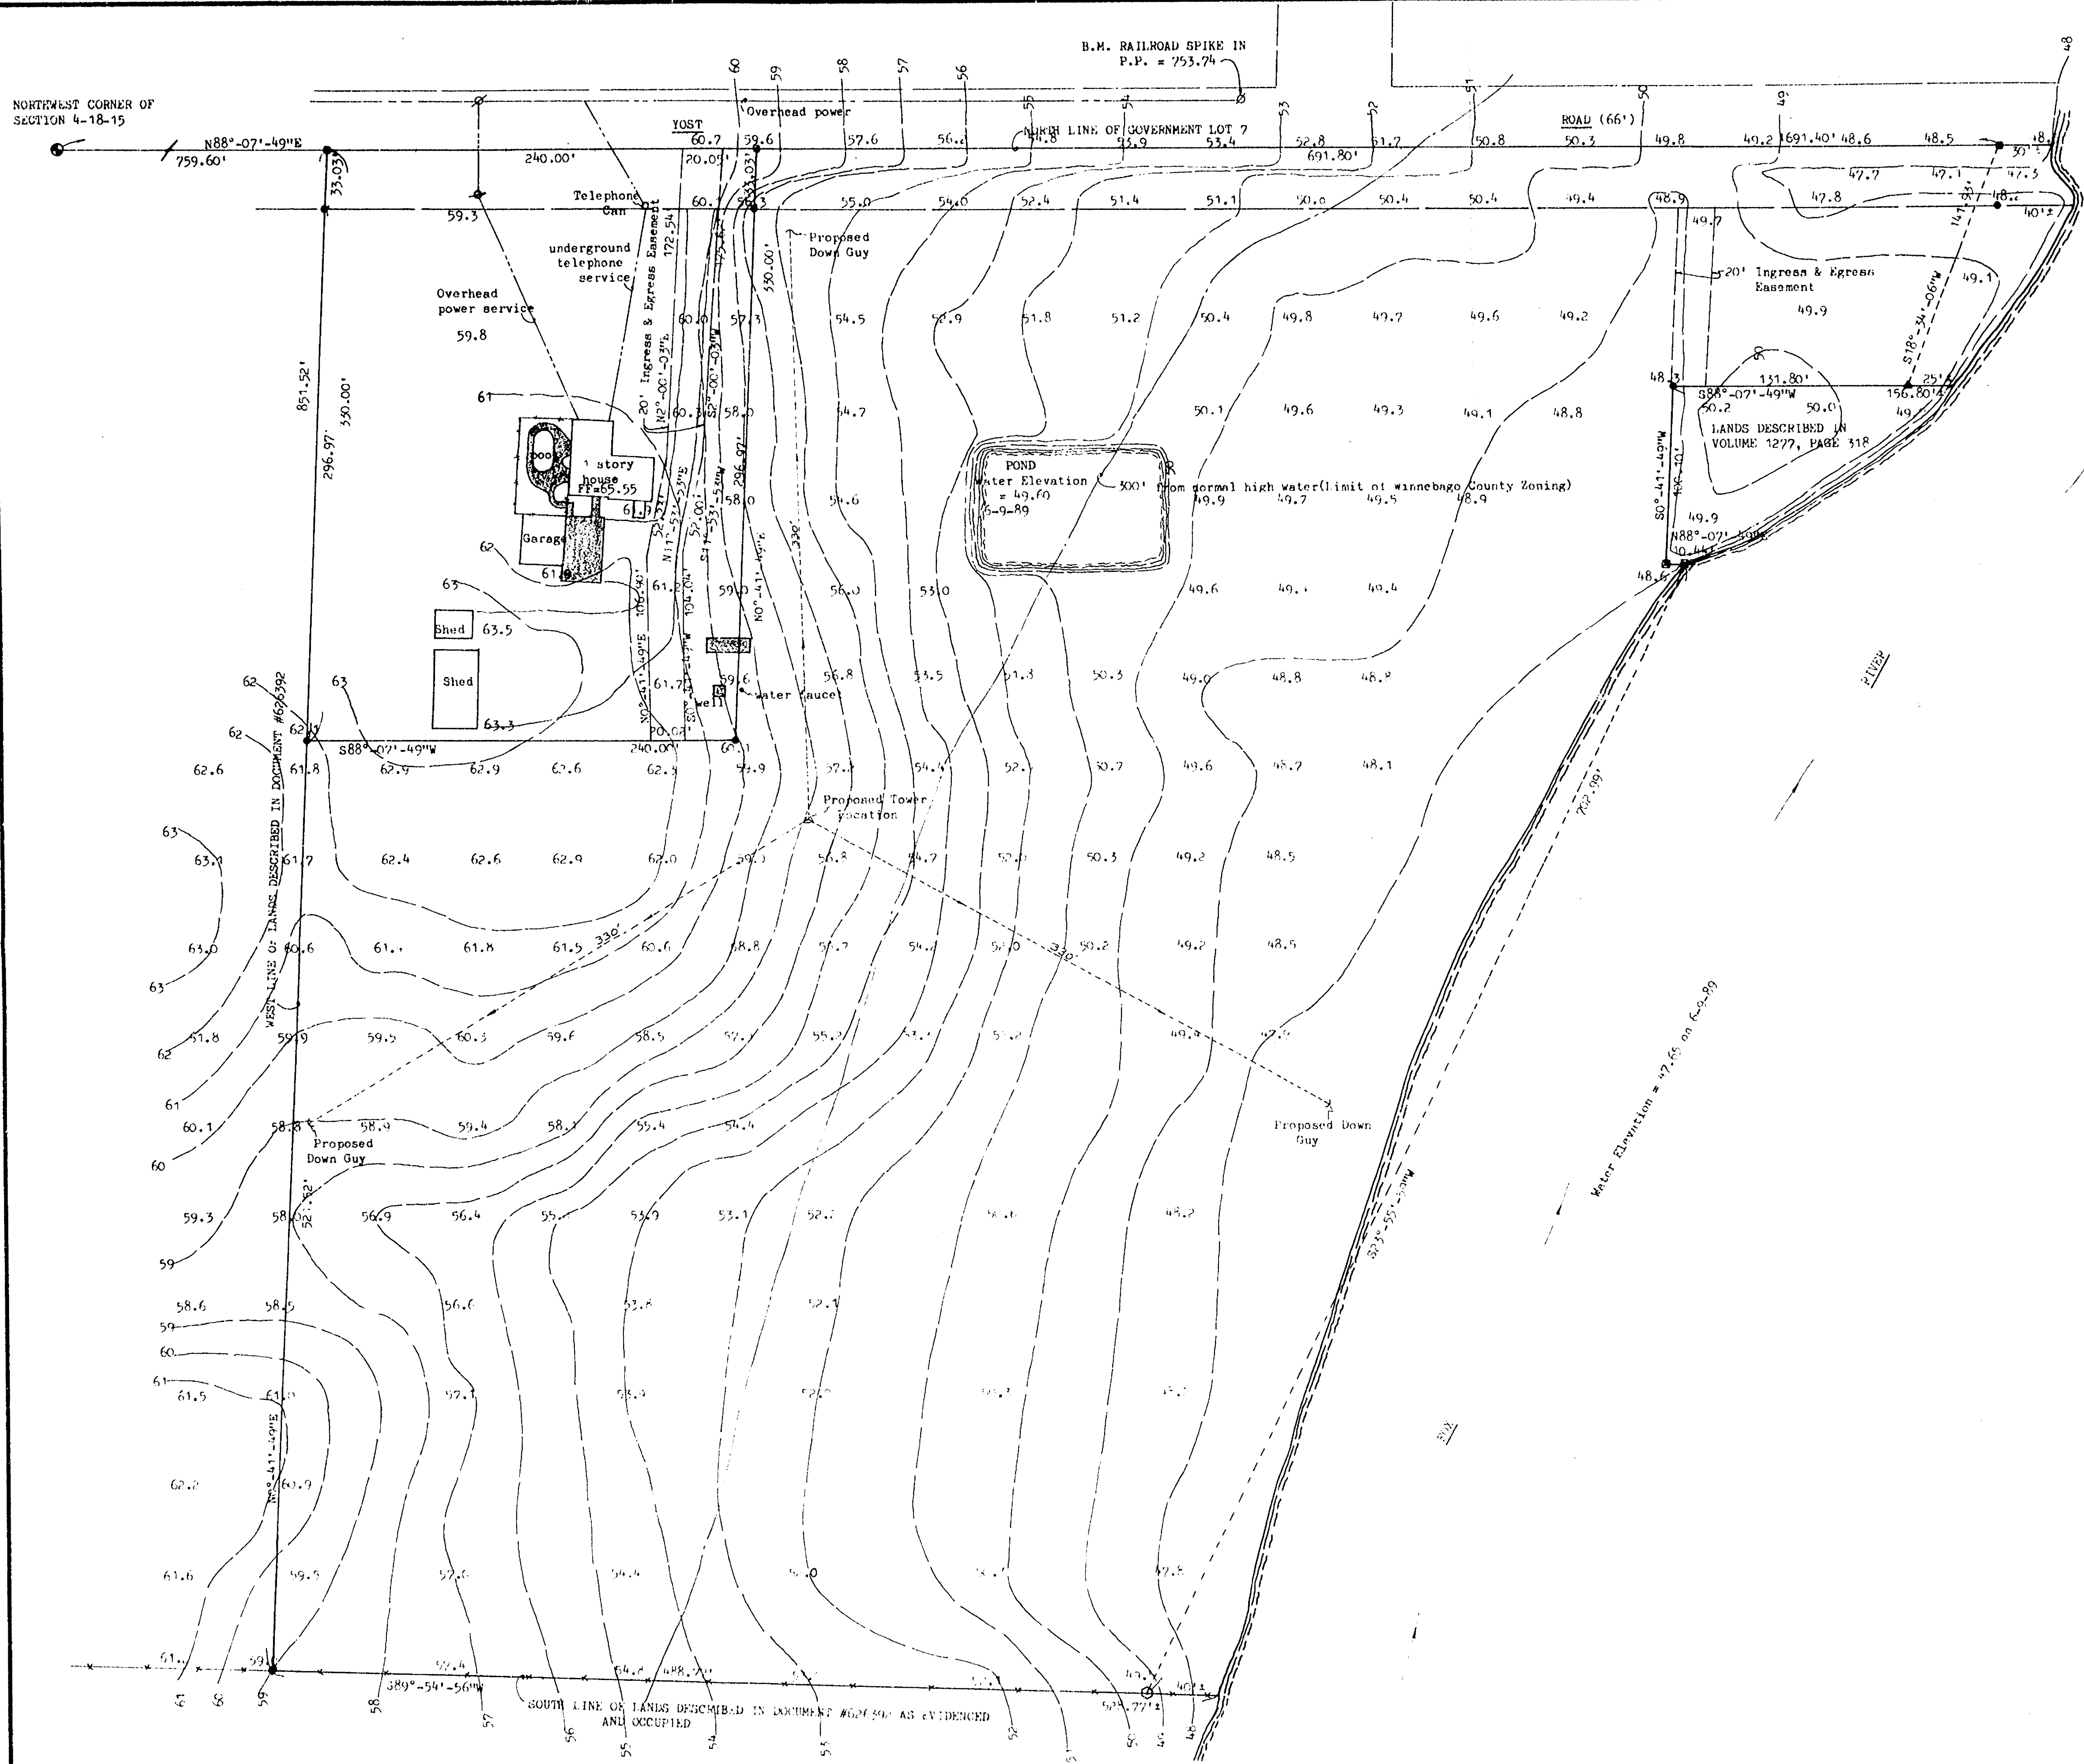

- LEGEND
- = BERNTSEN MONUMENT FOUND
 - = 4" I.P. SET IN CONCRETE FOUND
 - = 3/4" x 24" SOLID ROUND REBAR SET, WEIGHING 1,502 lbs. per lin. ft.
 - = P.K. NAIL SET
 - ▲ = RAILROAD SPIKE SET
 - = PAINT CROSS ON CONCRETE SET
 - = POWER POLE
 - = EXISTING FENCE LINE

NORTH IS REFERENCED TO THE NORTH LINE OF GOVERNMENT LOT 7, SECTION 4, T18N, R15E, TOWN OF OMRO, WINNEBAGO COUNTY, WISCONSIN, WHICH IS RECORDED TO BEAR N88°-07'-49"W.

- NOTES:
- 1) ADD 700 TO ALL ELEVATIONS SHOWN TO OBTAIN U.S.G.S. DATUM.
 - 2) CONTACT DIGGERS HOTLINE AT 1-800-242-8511 PRIOR TO ANY CONSTRUCTION.
 - 3) INTERMEDIATE FLOOD ELEVATION IN THIS AREA IS 750.10.
 - 4) SHADED AREA DENOTES CONCRETE PAVEMENT.

I, ROBERT F. REIDER, REGISTERED WISCONSIN LAND SURVEYOR, CERTIFY THAT THIS PLAT OF SURVEY IS A CORRECT REPRESENTATION OF THE PROPERTY SURVEYED AND DESCRIBED AND THAT THE INFORMATION CONTAINED ON THIS DRAWING IS TRUE AND CORRECT TO THE BEST OF MY KNOWLEDGE AND BELIEF.

Robert F. Reider
ROBERT F. REIDER, M.S.-751
6-14-89
DATED



TOLERANCES			REVISIONS			CELLULAR ONE			ATTENTION BRYAN ROGERS		
EXCEPT AS NOTED			NO.	DATE	BY	7900 XERXES AVE., 15th FLOOR, MINNEAPOLIS, MN. 55431			CAROW LAND SURVEYING CO., INC.		
DECIMAL	1					P.O. BOX 1297, 1837 W. WIS. AVE.			DRAWN BY		
	2					APPLETON, WISCONSIN 54912-1297			DATE		
FRACTIONAL	3					SCALE 1"=50'			MATERIAL		
	4					CHECK'D			DATE		
ANGULAR	5					HVB			APP'D		
	6					TRACED			HVB		
									DRAWING NUMBER		
									C896.35		

#72 Sec. 4 T18N R15E