

GEORGE KROMM

LOCATION OF THE SOUTH AND EAST LINES OF SEC. 6, T.18N.,
R.15E. IN THE TOWN OF OMRO, WINNEBAGO CO., WISCONSIN.

- *—* Denotes existing fence
- ⊙ Denotes iron pipe found
- Denotes capped iron rod set

Surveyor S-417



Sec. line 1/4
N.E. COR. OF SEC. 6
1.5" iron pipe set by F. Farvour

2634.19'
N 10° 04' 24" E
East line of Sec. 6

1/4 Sec. line

2635.44'
N 10° 09' 29" E



BRODRICK RD. West line of Sec. 6

(1/2" GAS PIPE)
PIPE SET BY GOULD-1913

2875.00'
N 90° 00' E

GINN RD. 1/4 Sec. line

2643.85'
N 90° 00' E

Stakes set approximately
200 ft. apart on these lines

South line of Sec. 6


6-18-15

S-000676

Scale: 1 in. = 500 ft.

Bk. 35 P. 61

January 12, 1977

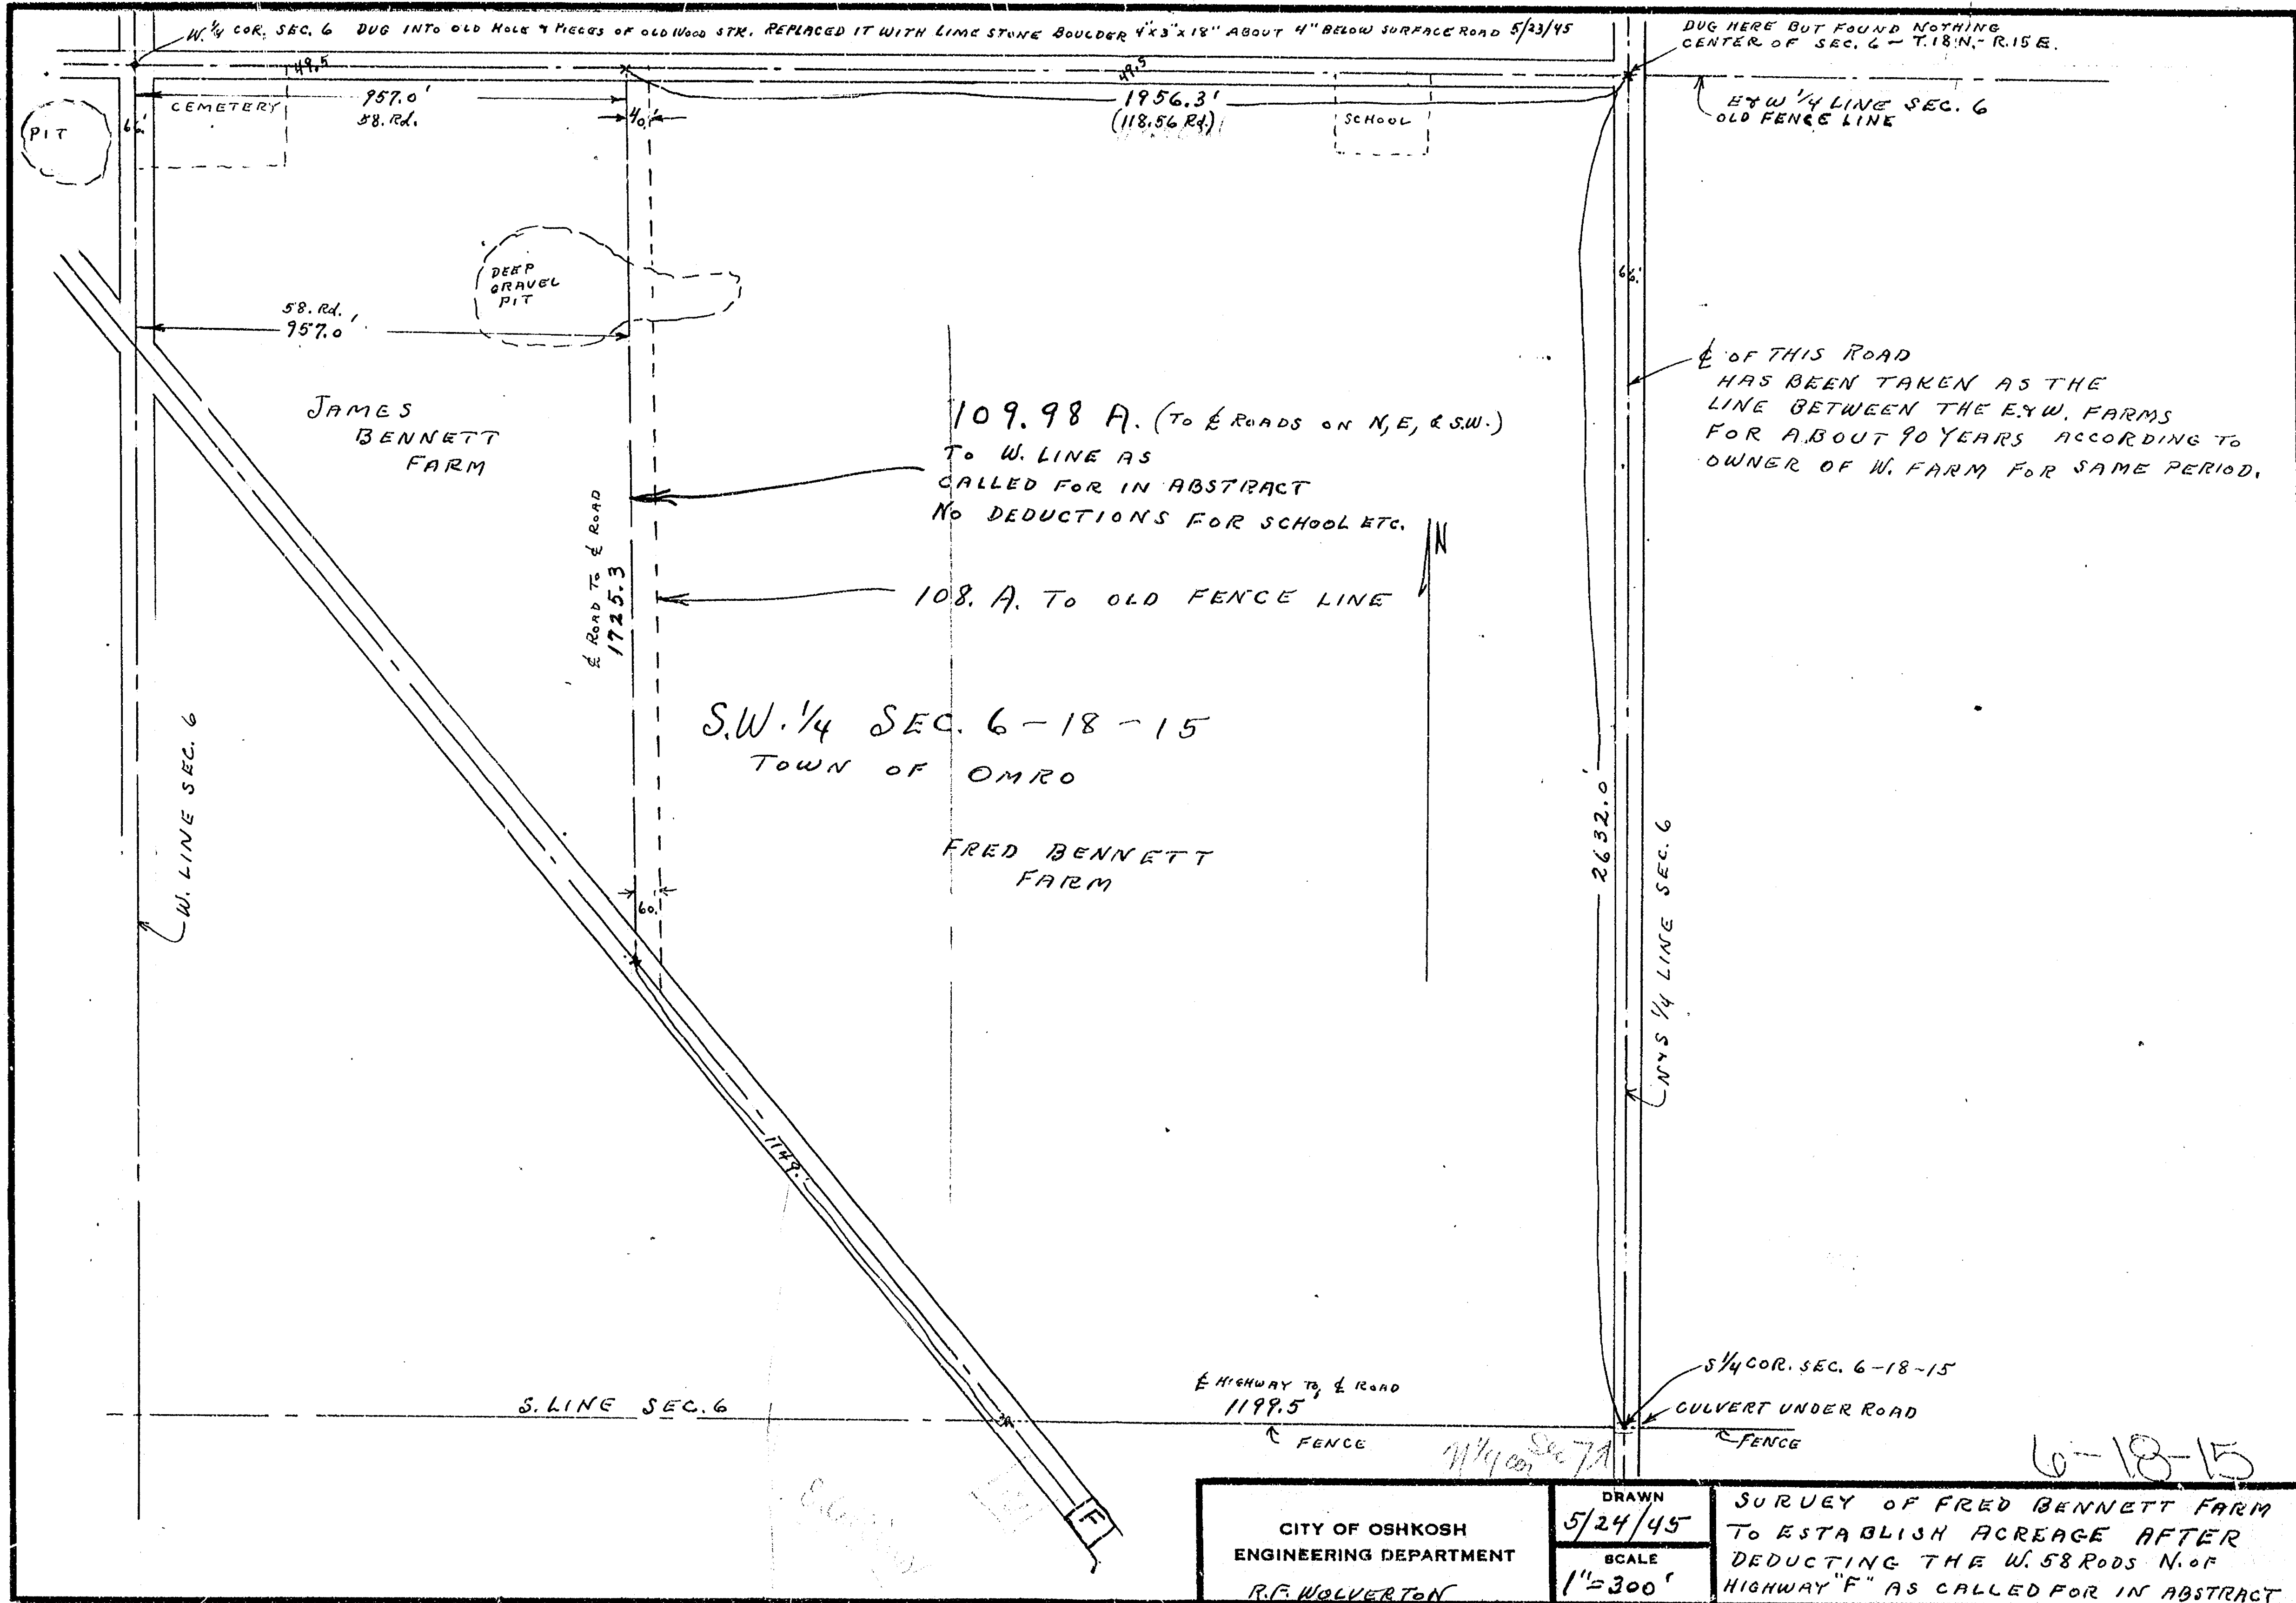

CITY OF OSHKOSH
ENGINEERING DEPARTMENT
R.F. WOLVERTON

DRAWN
5/24/45
SCALE
1"=300'

SURVEY OF FRED BENNETT FARM
TO ESTABLISH ACREAGE AFTER
DEDUCTING THE W. 58 RODS N. OF
HIGHWAY "F" AS CALLED FOR IN ABSTRACT

Town Omro Sec 6

GINNOW RD.

SOUTH 1/4 CORNER
SECTION 6, T18N R15E
ALUMINUM MONUMENT

257.00
POSSIBLE FENCE POST HOLE

613.50

347.06

21.5'


SOUTH LINE OF THE SOUTHEAST 1/4 SECTION 20
N89°09'46"E 2638.22'

FENCE LINE/STEEL POSTS AND WIRE

SOUTHEAST CORNER
SECTION 6, T18N R15E
3/4" IRON PIPE FOUND

LEGEND

- COUNTY MONUMENT FOUND
- 1/4" IRON PIPE FOUND

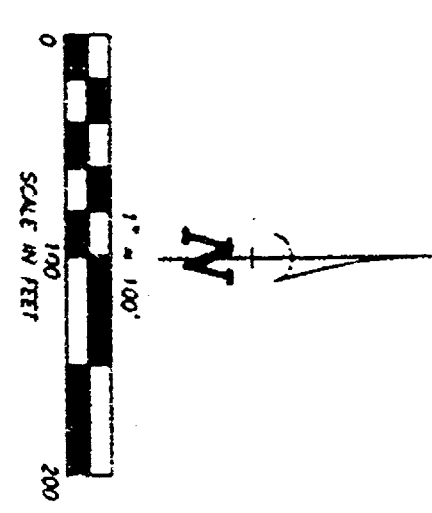

LOT 1 CSM 4361

OWNERS:
DAN & ANN EGAN
PARCEL 0160201

LOT 2 CSM 4361

OWNERS:
JAMES & EILEEN JOOSS
PARCEL 01602001

LOT 4 CSM 2922
OWNER:
CHAD FOUST
PARCEL 016020604

LOT 1 CSM 4470

OWNERS:
ROGER & LINDA FOUST
PARCEL 0160206

LOT 3 CSM 2922

UNPLATTED LANDS

OWNERS:
FRANK KALATA
PARCEL 0160204

UNPLATTED LANDS

LOT 2 CSM 2922

66'

66'

FIELD BK

PAGE

SCALE

DATE


COMPUTER FILE

0814001POS.DWG

SURVEY OF THE SOUTH LINE OF THE SOUTHEAST 1/4 OF
SECTION 6, TOWNSHIP 18 NORTH, RANGE 15 EAST, TOWN
OF OMRO, WINNEBAGO COUNTY, WISCONSIN.

SURVEY FOR:
JAMES JOOSS
4552 GINNOW RD.
OMRO, WI 54963

DRAWN BY AJS		CHECKED	APPROVED
NO.	DATE	REVISION	

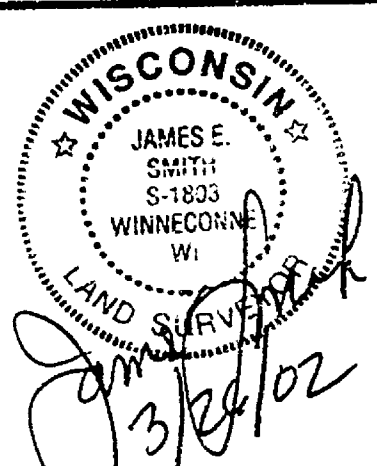

Martenson & Eisele, Inc.

Engineering - Surveying - Planning - Architecture

109 W. Main St.

Omro, WI 54963

(920) 685-6240

FAX (920) 685-6340

E-MAIL meomro@charter.net



OMRO Sec. 6-T18-R15

0-0814-001