

6 - 18 - 15

[illegible]

692277

Register's Office
Winnebago County, Wis.
Received for record this 18th
day of November A.D., 1987
at 11:32 o'clock A. M. and
recorded in Vol. 6 of S.S.M.
on page 1784
Marjorie W. Nelson
Register of Deeds

Chg.
Saylor Survey, Inc. 6.00

Stock No. 26273

WINNEBAGO COUNTY CERTIFIED SURVEY MAP NO. 1784
 Part of the NW $\frac{1}{4}$ of the SE $\frac{1}{4}$ of Sec. 6, T.18N., R.15E., in the Town of Omro,
 Winnebago County, Wisconsin

WINNEBAGO COUNTY PLANNING COMMITTEE CERTIFICATE

This certified survey map of part of the NW $\frac{1}{4}$ of the SE $\frac{1}{4}$ of Sec. 6,
 T.18N., R.15E., Town of Omro, is hereby approved.


November 17, 1987
 Date

Carol Owens
 Authorized signature


Bearings are referenced
 to the West Line of the SE $\frac{1}{4}$,
 Sec. 6, T.18N., R.15E.,
 assumed bearing S.00°12'14"E.

LEGEND

- BERNTSEN MONUMENT
- 1" x 30" IRON PIPE
 weighing 1.13 lbs./lin. ft.

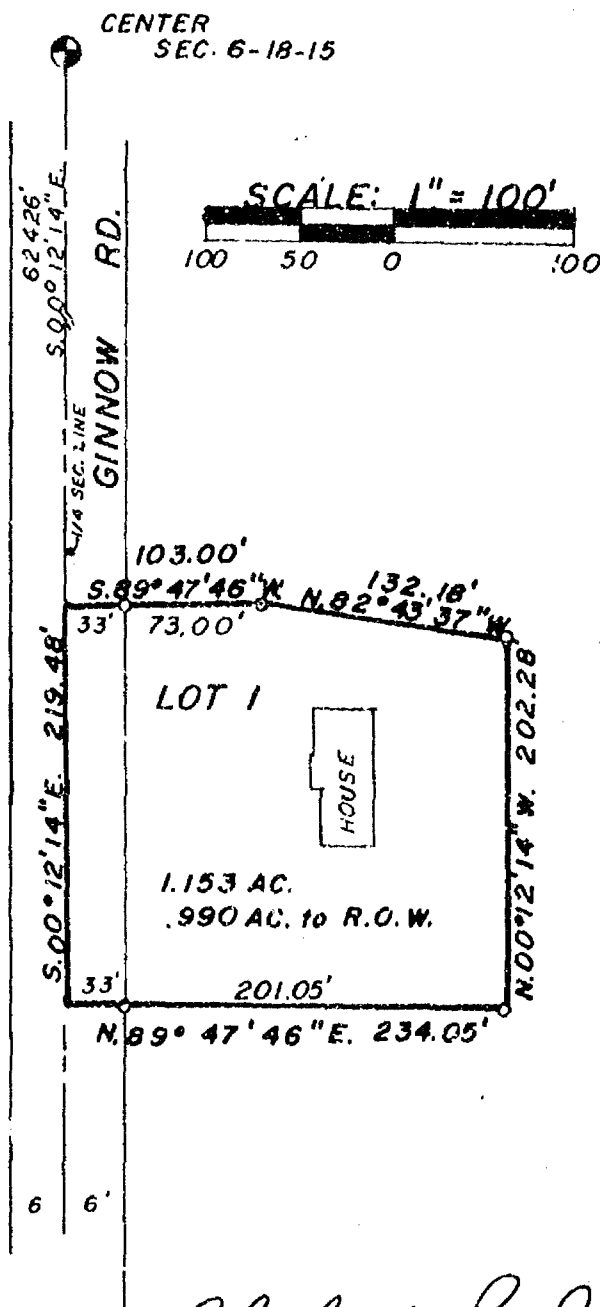

SCALE: 1" = 100'

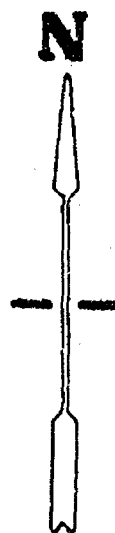

Robert H. Sayler
 Robert H. Sayler S-1894
 Wisconsin Registered Land Surveyor
 October 20, 1987

Sheet 1 of 2 sheets

FB.53 PG.69

SAYLER SURVEY, INC. LAND SURVEYORS WINNECONNE, WI

Stock No. 26273

WINNEBAGO COUNTY CERTIFIED SURVEY MAP NO. 1784
 Part of the NW $\frac{1}{4}$ of the SE $\frac{1}{4}$ of Sec. 6, T.18N., R.15E., in the Town of Omro,
 Winnebago County, Wisconsin


SURVEYOR'S CERTIFICATE

I, Robert H. Saylor, registered land surveyor, hereby certify:

That I have surveyed, divided and mapped the parcel of land located located in part of the NW $\frac{1}{4}$ of the SE $\frac{1}{4}$ of Sec. 6, T.18N., R.15E., in the Town of Omro, Winnebago County, Wisconsin described as follows:
 Beginning at a point that is 624.26 ft. S.00°12'14"E. of the Center of said Sec. 6. From that point running S.00°12'14"E. 219.48 ft., thence N.89°47'46"E. 234.05 ft., thence N.00°12'14"W. 202.28 ft., thence N.82°43'37"W. 132.18 ft., thence S.89°47'46"W. 103.00 ft. to the said point of beginning. Being a parcel of land of 1.153 acres more or less. Subject to all easements and restrictions of record.

That I have made such survey, land division and map by the direction of Geo. Kromm, 4670 Ginnow Rd., Omro, WI 54963; that such map is a true and correct representation of the exterior boundaries of the land surveyed.

That I have fully complied with the provisions of Sec. 236.34 of the Wisconsin Statutes and the Winnebago County Subdivision Ordinance in surveying, dividing and mapping the same.

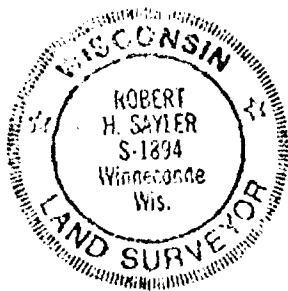

Robert H. Saylor
 Robert H. Saylor S-1894
 Wisconsin Registered Land Surveyor
 October 20, 1987

OWNER'S CERTIFICATE

As owner(s), I (we) hereby certify that I (we) caused the land described on this certified survey map to be surveyed, divided and mapped as represented hereon.

WITNESS the hand and seal of said owner(s) this 7th day of

November, 1987

In presence of:

James F. Haedt
 Witness

George Kromm
 Owner
Lillian Kromm
 Owner
 4670 Ginnow Rd.
 Omro, WI 54963

STATE OF WISCONSIN)
 WINNEBAGO COUNTY)SS

Personally came before me this 7th day of November, 1987, the above named owner(s) to me known to be the person(s) who executed the foregoing instrument and acknowledged the same.

Dorothy L. Proehl
 Notary Public Winneconne, WI

My commission expires 4-24-90.

DOROTHY L. PROEHL
 NOTARY PUBLIC
 STATE OF WISCONSIN

SAYLER SURVEY, INC.

Sheet 2 of 2 sheets
 139A W. Main

Winneconne, WI


Zoning

FORM NO. 985-A

N.C. Mire Company

WINNEBAGO COUNTY CERTIFIED SURVEY MAP NO. 653

Part of the NW $\frac{1}{4}$ of the SW $\frac{1}{4}$ of Sec. 6, T.18N., R.15E. in the Town of Omro.

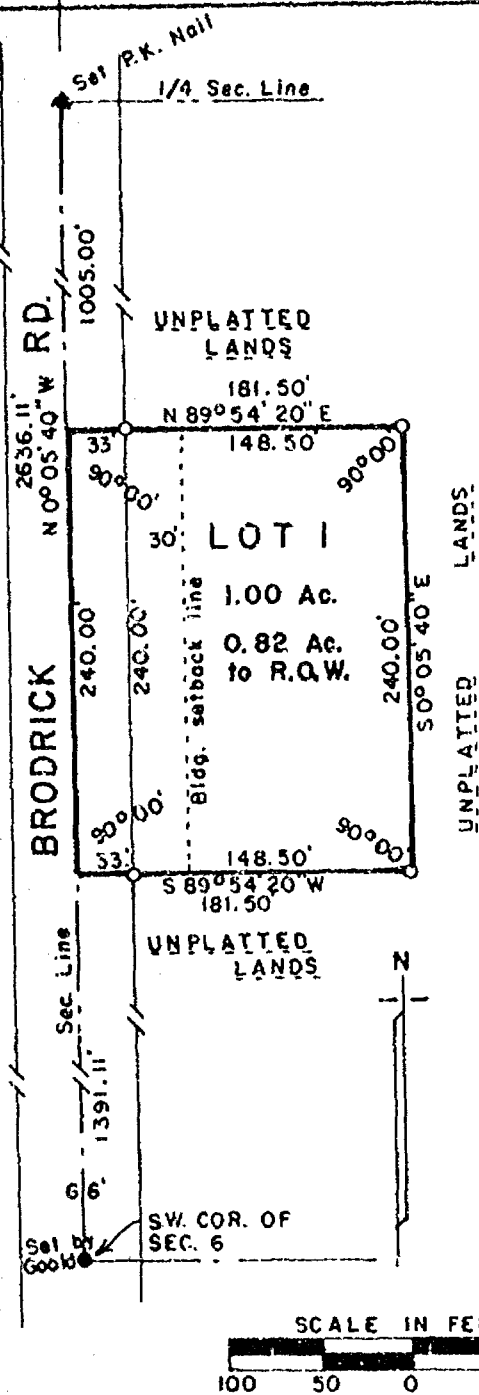


I, Calvin W. Hawksworth, registered land surveyor, hereby certify:

That I have surveyed, divided and mapped the parcel of land located in part of the NW $\frac{1}{4}$ of the SW $\frac{1}{4}$ of Sec. 6, T.18N., R.15E. in the Town of Omro, Winnebago County, Wisconsin, described as follows: Beginning at a point on the West line of the SW $\frac{1}{4}$ of said Sec. 6 that is 1391.11 ft., N 0°05'40" W of the SW corner of said Sec. 6. From that point running N 0°05'40" W along said West line, 240.00 ft., thence N 89°54'20" E, 181.50 ft., thence S 0°05'40" E, 240.00 ft., thence S 89°54'20" W, 181.50 ft. to the said point of beginning. Reserving therefrom that portion of above described parcel being used for road purposes.

That I have made such survey, land division and map by the direction of Allen Silverthorn, 8173 Hwy. "D", Omro, Wisconsin, 54963; that such map is a correct representation of the exterior boundaries of the land surveyed.

That I have fully complied with the provisions of Sec. 236.34 of the Wisconsin Statutes and the Winnebago Co. Certified Survey Map Ordinance in surveying and mapping the same.

Calvin W. Hawksworth
Calvin W. Hawksworth S-1290
Wisconsin Registered Land Surveyor
August 28, 1979.

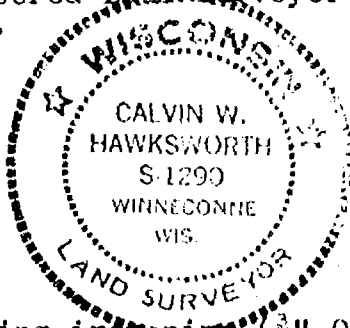

- Existing iron pipe (3" O.D.)
- o 1"x30" iron pipe weighing 1.13 lbs./lineal ft.

Bearings are referenced to the West line of the SW $\frac{1}{4}$ of Sec. 6, assumed bearing, S 0°05'40" E.

WINNEBAGO COUNTY PLANNING COMMITTEE CERTIFICATE

This Certified Survey Map of part of the NW $\frac{1}{4}$ of the SW $\frac{1}{4}$ of Sec. 6, T.18N., R.15E., Town of Omro, is hereby approved.

September 11, 1979
Date

Robert M. Hunter *ams*
Authorized representative
Winnebago Co. Planning Committee

Sheet 1 of 2 sheets

WINNEBAGO COUNTY CERTIFIED SURVEY MAP NO. 653Part of the NW $\frac{1}{4}$ of the SW $\frac{1}{4}$ of Sec. 6, T.18N., R.15E. in the Town of Omro.

OWNER'S CERTIFICATE

As owner(s) I(we) hereby certify that I(we) caused the land described on this Certified Survey Map to be surveyed and mapped as represented hereon.

WITNESS the hand and seal of said owner(s) this 4 th day of Aug., 1979.

In presence of:

Jerry E. Alford
WitnessL. Vern Silverthorn
Phyllis Silverthorn
Owner(s)4245 Hwy 7
AddressOmro, Wis. 54963
City-State ZipSTATE OF WISCONSIN) SS
WINNEBAGO COUNTY)Personally came before me this 4th day of Aug., 1979, the above named L. Vern and Phyllis Silverthorn to me known to be the person(s) who executed the foregoing instrument and acknowledged the same.Kenneth W. Tietz
Notary Public, Omro, Wis.My commission expires 10-4-81Calvin W. Hawksworth
Calvin W. Hawksworth S-1290
Wisconsin Registered Land Surveyor
August 28, 1979.

Sheet 2 of 2 sheets

Registered Office
Winnebago County, Wis.
Received for record this 11th
day of Sept. A.D. 1979
at 11:30 o'clock A. M. on
recorded in Vol. 1 of Survey
on page 653
Edmund M. Payne
Register of Deeds

539942


See Vern Silverthorn
P.S.
200

Survey For E. Allen:

Description For Parcel # 1

That Part Of The N.W.1/4 Of The S.W.1/4 Of Sec. 6-18-15, Town Of Omro, Winnebago County, Wis. Bounded & Described As Follows:

The East 170.0 ft. Of The West 675.5 ft. Of The North 256.3 ft. Of The N.W.1/4 Of The S.W.1/4 Of Sec. 6-18-15. Said Parcel Contains 1.0 Acre More Or Less Except That Portion Used For Road Purposes.

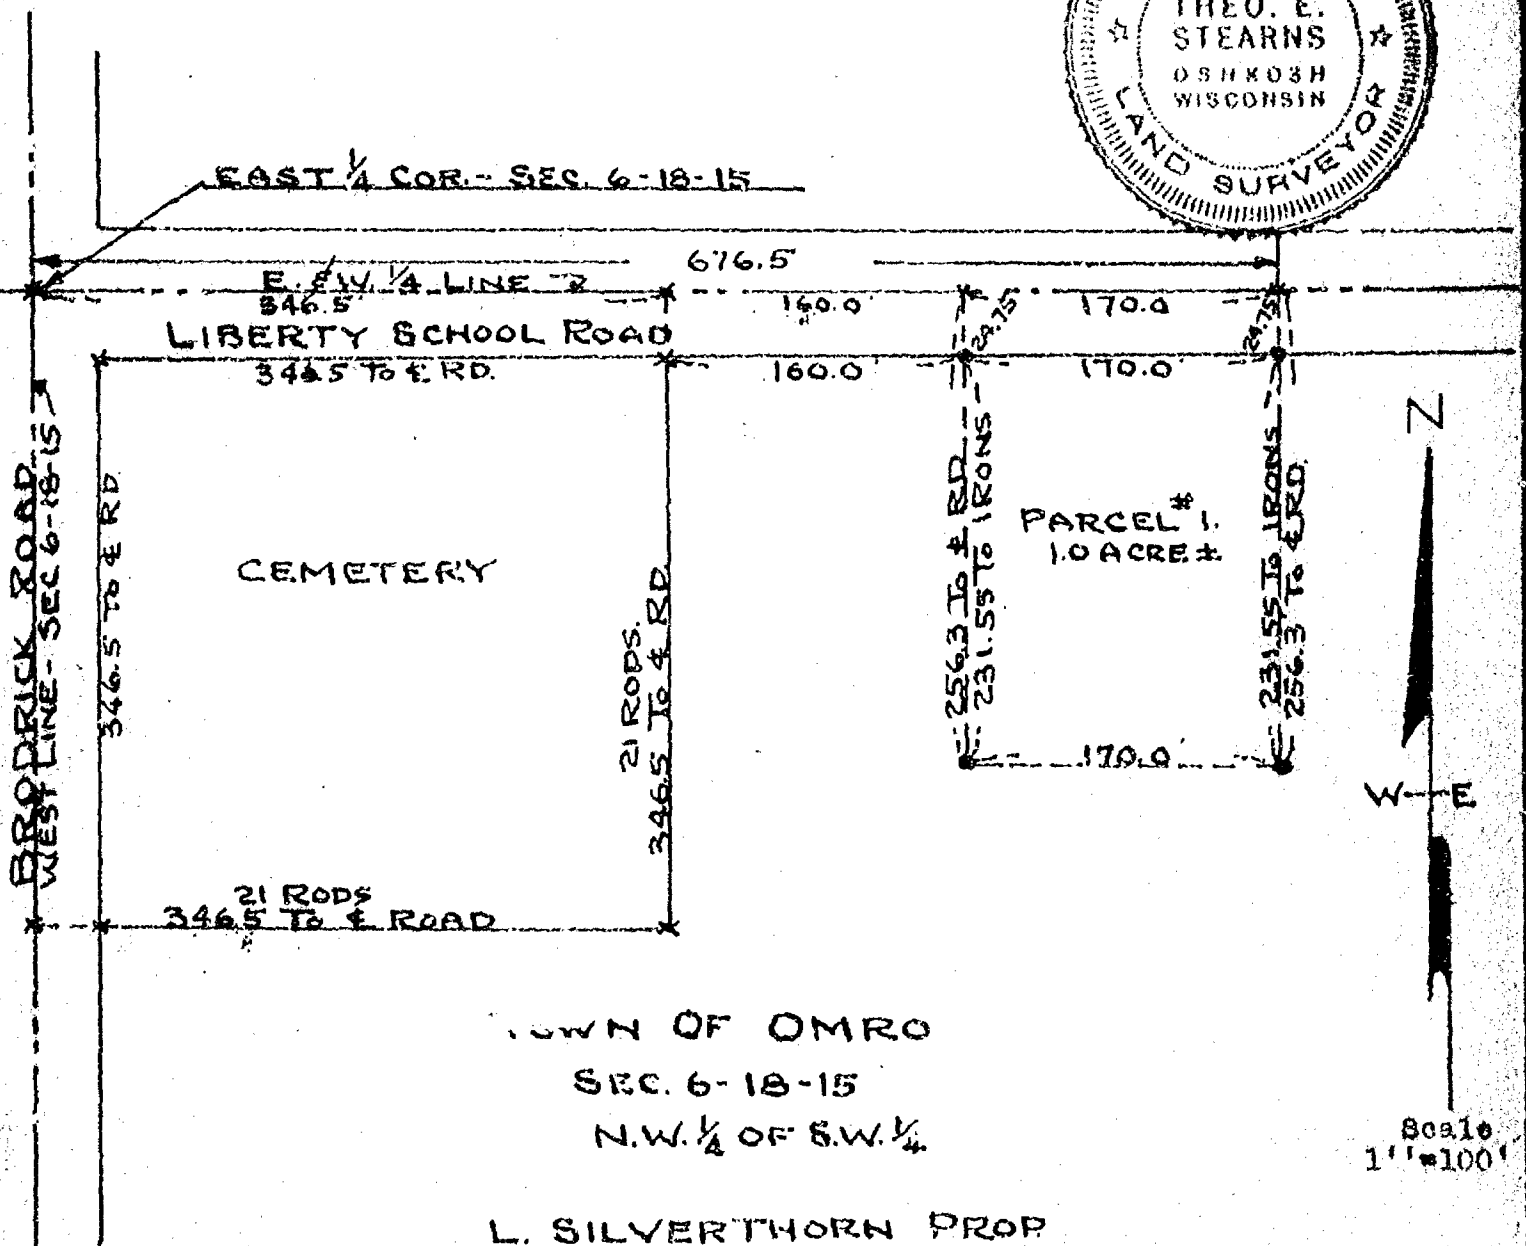


Iron Stakes Shown Thus - •

Survey & Platting Co.
Oshkosh, Wis.
T.E. Stearns - Reg. Surveyor
MARCH 29, 1979

(5)

SCALE 1" = 200'

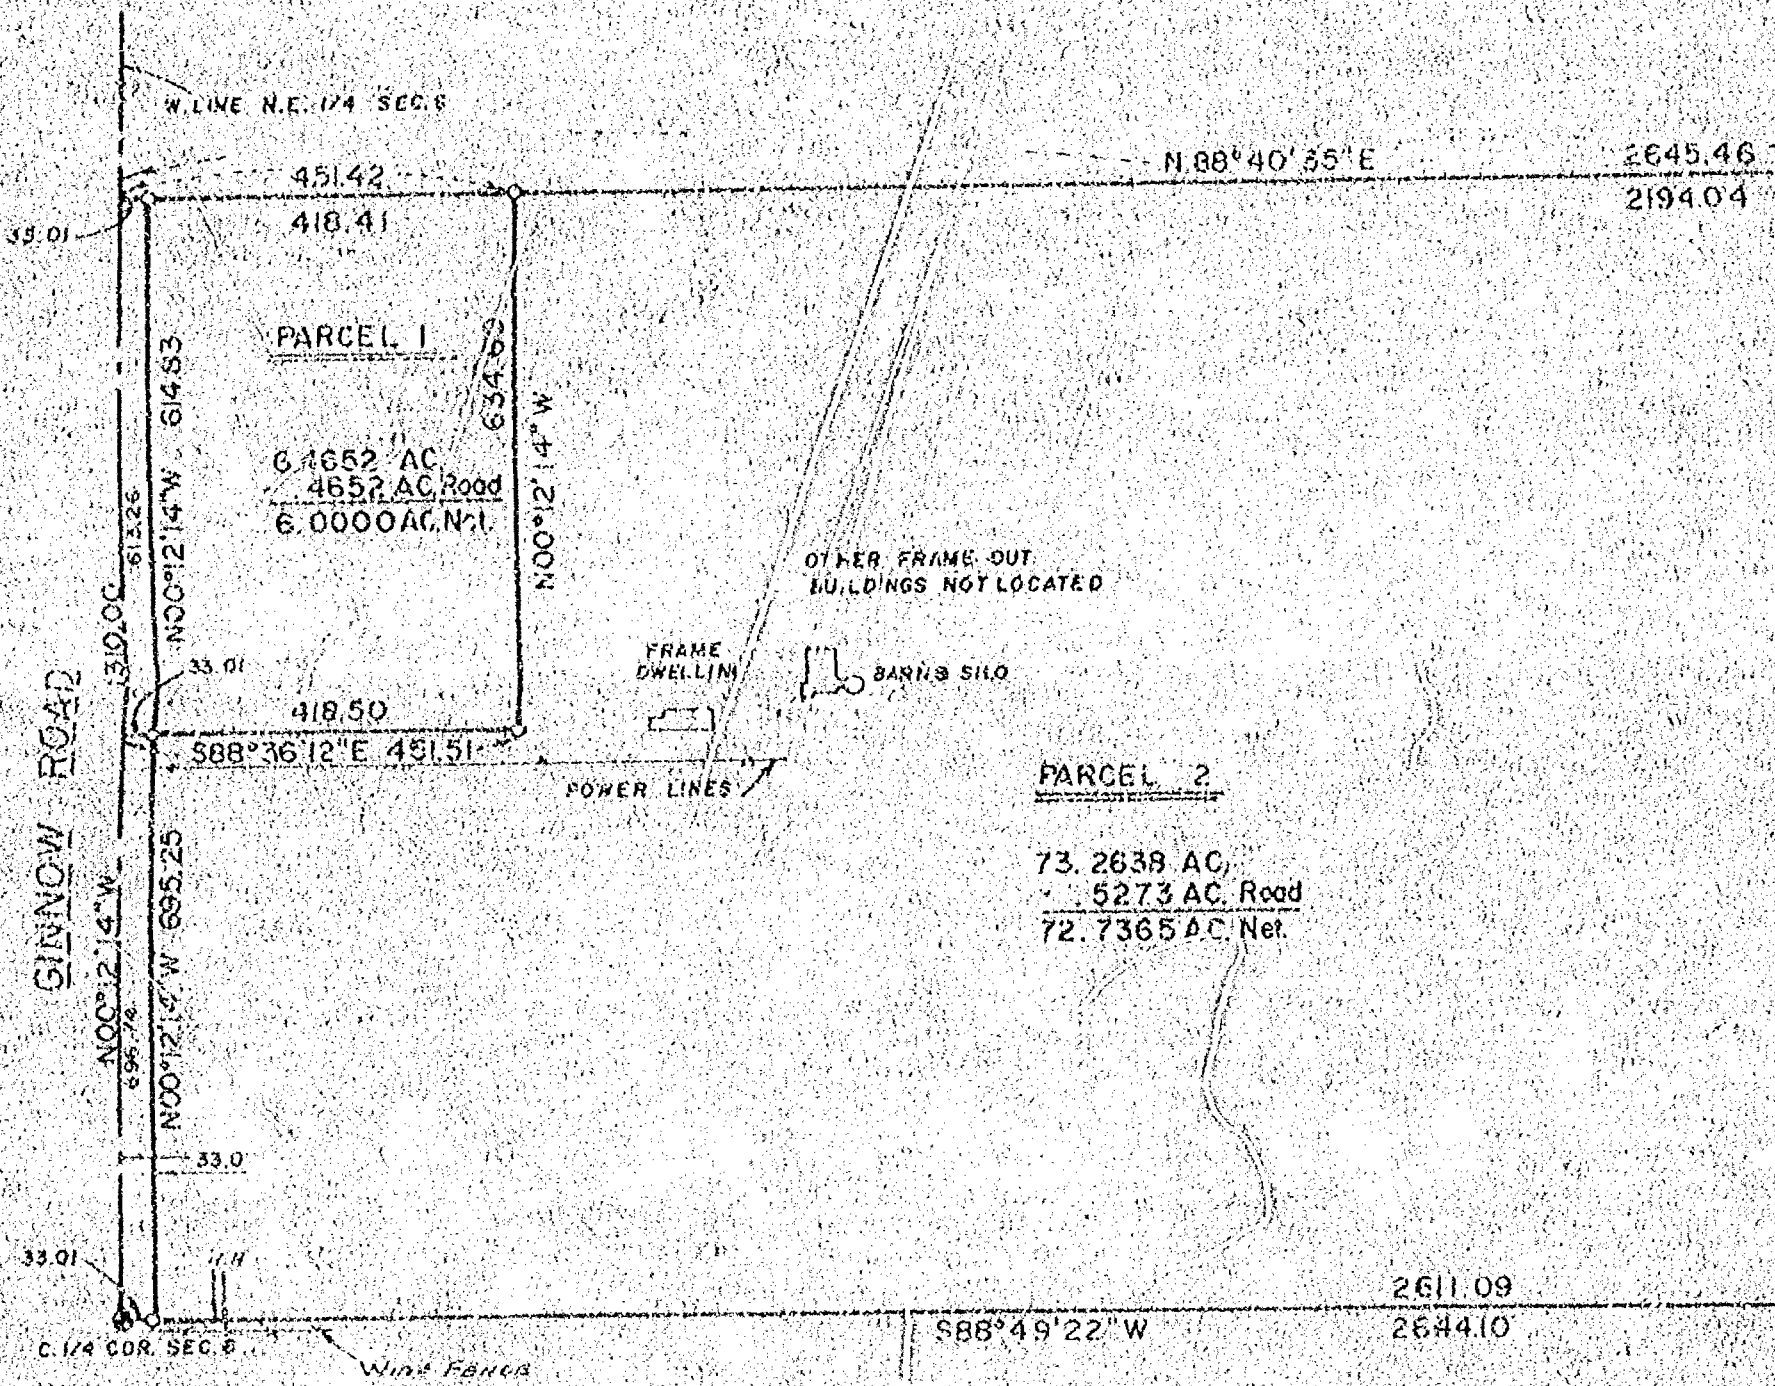

PLAT OF SURVEY

PARCEL 1






APRIL 27, 1989

SURVEY FOR ART SULLIVAN

SURVEY NO. 89-1451

⊙

DENOTES ALUMINUM WINNEBAGO COUNTY BERNYSEN MONUMENT FOUND.

○

DENOTES 1/4 INCH DIAMETER IRON ROD, 74" LONG, WEIGHING NOT LESS THAN 1.13 LBS. PER LINEAL FOOT SET.


SURVEYOR'S CERTIFICATE

I, REINHARD ROEHLIG, Registered Land Surveyor, No. 8-1368, hereby certify: That I have surveyed the property described hereon and that the above map is a true representation thereof and shows the size and location of the property, its exterior boundaries, the location and dimensions of all visible structures thereon, fences, apparent easements, roadways and visible encroachments, if any. This survey is made for the exclusive use of the present owners of the property, and also those who purchase, mortgage, or guarantee title thereto within one (1) year from the date hereon, and as to them I certify the accuracy of said survey and map.

Reinhard Roehlig
Registered Land Surveyor 8-1368

Date

5/20/89

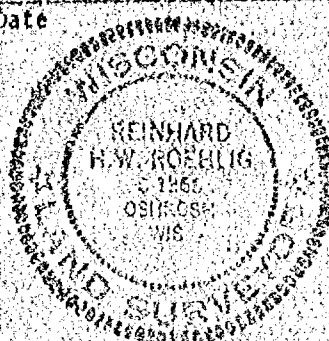

ART SULLIVAN

SCALE: 1" = 200'

APPROVED BY

DRAWN BY

DATE: 4-27-89

REVISED

SCHULER & ASSOCIATES

CONSULTING ENGINEERS & LAND SURVEYORS
520 N. NORTH AVE. TELEPHON 418-4911 (418) 491-0101
417 NORTH KAWYER STREET OSHKOSH, WIS. 54901 (414) 491-1900

DRAWING NUMBER
89-1451

NORTH CORNER S 1/2 OF N.E. 1/4 OF SEC. 6

WIRE FENCE

E. LINE N.E. 1/4
SEC. 6

1316.77
500°09'00"E

WIRE FENCE

E. 1/4 COR
SEC. 6

**PART OF THE S 1/2 OF THE NE 1/4 OF SEC. 6, T.18N.,
R.15E., TOWN OF OMRO, WINNEBAGO COUNTY, WI**

CLIENT: DAN KROMM
6992 KROMM RD.
OMRO, WI. 54963

AREA = 0.274 Acres

SET PIPE IN OLD STUMP
WHERE ORIGINAL FENCE
CORNER WAS (PER MR. KROMM)


S. 88° 40' 35" W. 1334.32'
N. 89° 04' 15" E. 1334.15'

NORTH LINE S 1/2 - NE 1/4 SEC. 6

LEGAL DESCRIPTION

All that part of the S 1/2 of the NE 1/4 of Sec. 6, T.18N., R.15E., Town of Omro, Winnebago County, Wisconsin, described as follows: beginning at a point on the East line of the NE 1/4 of said Sec. 6 that is 1316.77 ft., N. 00° 09' 00" W. of the East 1/4 corner of said Sec. 6. From that point running S. 88° 40' 35" W., 1334.32 ft., thence S. 00° 20' 52" E., 4.36 ft., thence N. 89° 04' 15" E., 1334.15 ft. to the East line of the NE 1/4 of said Sec. 6, thence N. 00° 09' 00" W. along said East line, 13.55 ft. to the said point of beginning. Being a parcel of land of 0.274 acres, more or less. Above described parcel lies between an old existing fence line and the North line of the S 1/2 of the NE 1/4 of Sec. 6 as protracted from the Winnebago County Section Summary.

Robert H. Saylor
Robert H. Saylor S-1894
Wisconsin Registered Land Surveyor
June 22, 1989

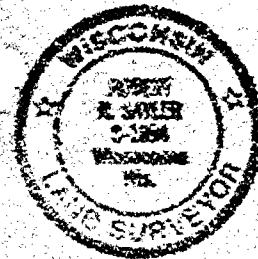

SCALE: 1 IN. = 100 FT.

E 1/4 COR.
SEC. 6-18-18

EXISTING FENCE
BRANTSEN MONUMENT
1" X 20" IRON PIPE SET
EXISTING IRON ROD

S-002104 RB 38 P. 13


Plat of Survey

PART OF THE SW 1/4 OF THE SE 1/4 OF SEC. 6, T.18N., R.15E.,
TOWN OF OMRO, WINNEBAGO COUNTY, WISCONSIN.

CLIENT:

JIM R. JOOS
P.O. BOX 333
OMRO, WI.

54963

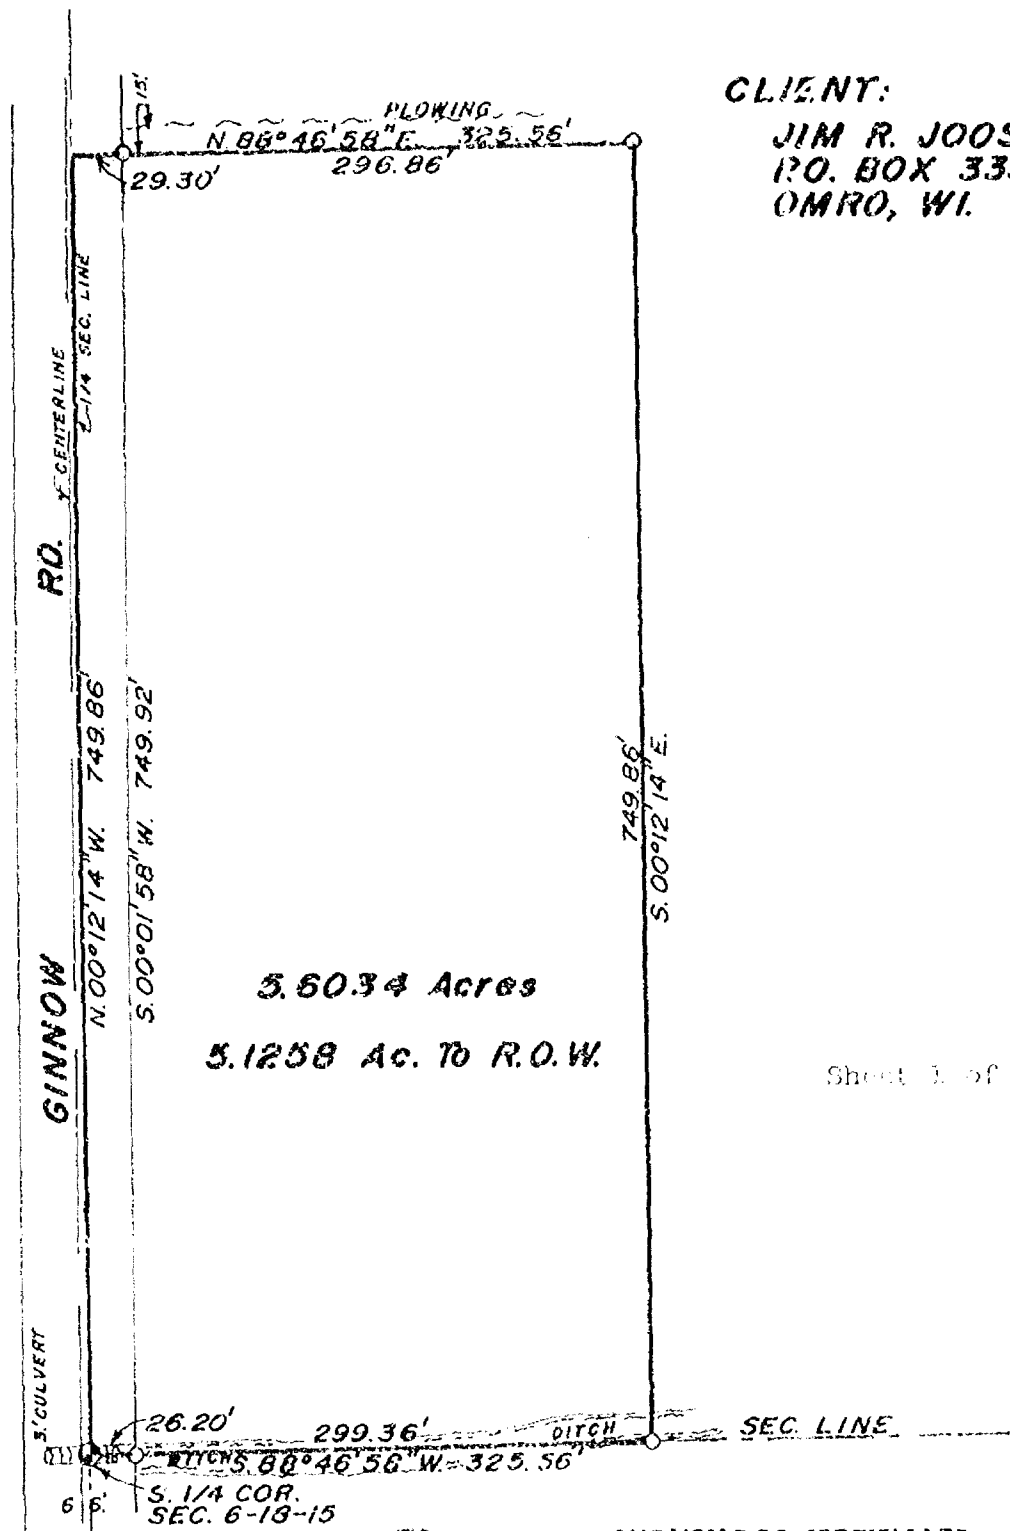

5.6034 Acres
5.1258 Ac. To R.O.W.

Sheet 1 of 2 sheets

LEGEND

- = Existing monuments
- = 2 x 30 iron pipe set
- = 1 x 30 iron pipe set
- ⊙ = reference caps or RR spikes
- ⊙ = Bernsen or Harrison monuments
- X— = fence
- () = recorded as
- = stone monument



SURVEYORS CERTIFICATE

I, hereby certify that I have surveyed the premises as shown according to official records and that the plat above drawn is an accurate and correct representation of said survey.

MAY 17, 1991

Wisconsin Registered Land Surveyor S-1290

Sawyer
Survey, Inc.

139A WEST MAIN, BOX 252, WINNECONNE, WI 54995

SCALE 1 IN. = 100 FT.
PROJECT NO. S-202367
FIELD BOOK 63 PAGE 34

Plat of Survey

PART OF THE SW1/4 OF THE SE1/4 OF SEC. 6, T.18N., R.15E., TOWN OF OMRO, WINNEBAGO CO., WI
JIM R. JOOS

DESCRIPTION:

All that part of the SW1/4 of the SE1/4 of Sec. 6, T.18N., R.15E., in the Town of Omro, Winnebago County, Wisconsin, described as follows: Beginning at a Bernisen monument at the South 1/4 corner of said Sec. 6. From that point running N.00°12'14"E., 749.86 ft., thence N.88°46'58"E., 325.56 ft., thence S.00°12'14"E., 749.86 ft. to the South line of the SE1/4 of said Sec. 6, thence S.88°46'58"W., 325.56 ft. to the point of beginning. Being a parcel of land of 5.6034 acres. Reserving therefrom the portion lying within the right of way of Ginnow Road, presently used for road purposes. Subject to all easements and restrictions of record.

Sheet 2 of 2 sheets



LEGEND

- = Existing monuments
- = 2" x 30" iron pipe set
- = 1" x 30" iron pipe set
- = reference caps or RR spikes
- = Bernisen or Harrison monuments
- X-X = fence
- () = recorded as
- = stone monument

SURVEYORS CERTIFICATE

I, hereby certify that I have surveyed the property as shown, according to official records and that the plat above drawn is an accurate and correct representation of said survey. May 17, 1990

Calvin W. Hawksworth

Wisconsin Registered Land Surveyor S-1290

Saylor
Survey, Inc.

139A WEST MAIN, BOX 202, WINNEBAGO, WI 54986

SCALE _____
PROJECT NO. S-00236
FIELD BOOK _____ PAGE _____


Plat of Survey

PART OF THE NW 1/4 OF THE SE 1/4 OF SEC. 6, T.18N., R.15E.,
TOWN OF OMRO, WINNEBAGO COUNTY, WI.

ADDITION TO EXISTING PARCEL

DESCRIPTION

All that part of the NW 1/4 of the SE 1/4 of Sec. 6, T.18N., R.15E., in the Town of Omro, Winnebago County, Wisconsin, described as follows: Beginning at a point on the West line of the SE 1/4 of said Sec. 

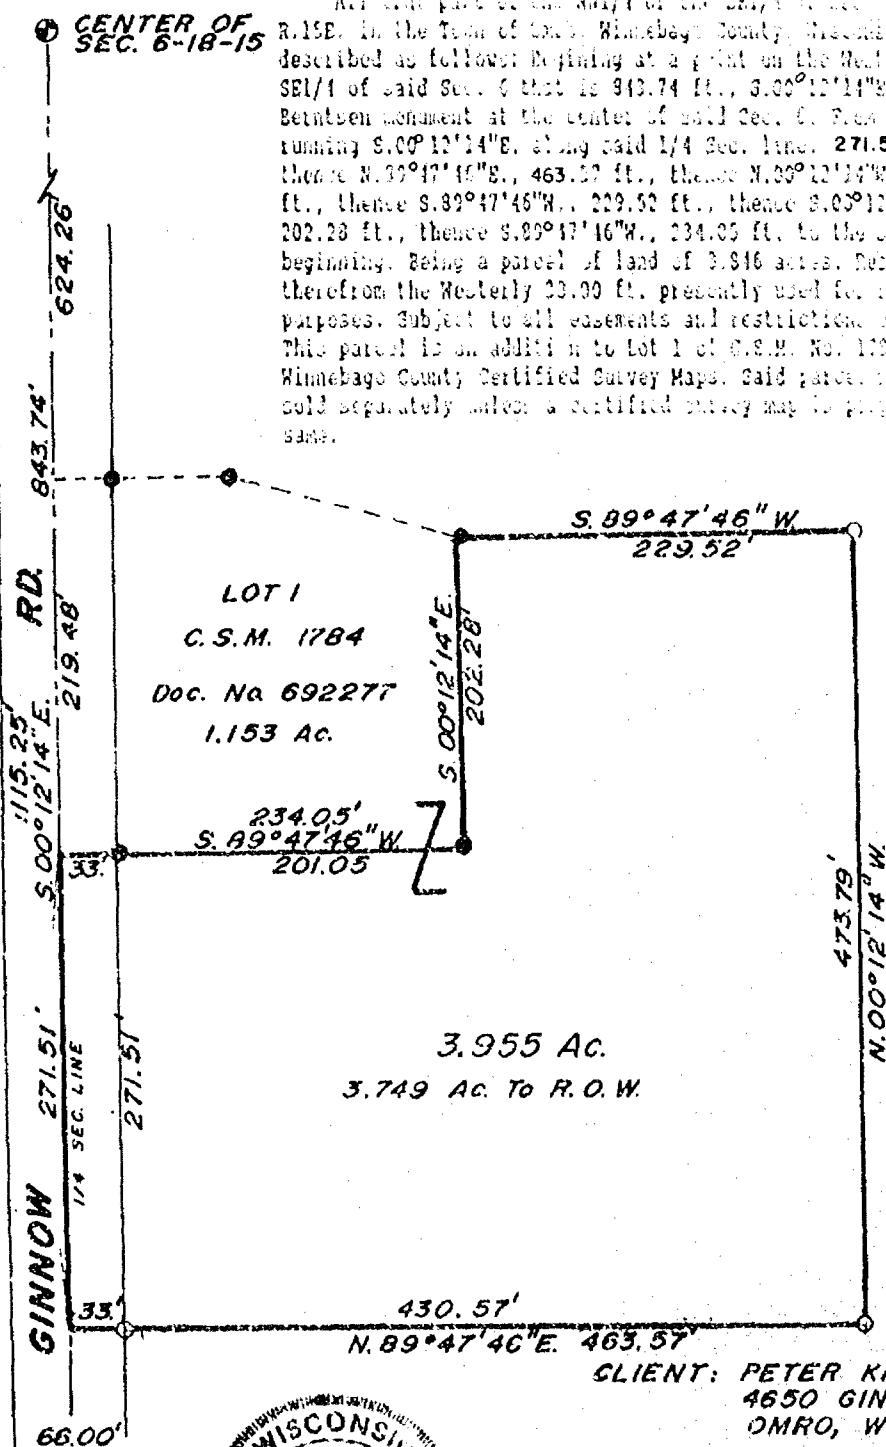

LEGEND

- = Existing monuments
- = 2" x 30' iron pipe set
- = 1" x 30' iron pipe set
- ⊙ = reference caps or RR spikes
- ⊙ = Berntsen or Harrison monuments
- x-x = fence
- () = recorded as
- = stone monument



CLIENT: PETER KROMM
4650 GINNOW RD.
OMRO, WI. 54963

SURVEYORS CERTIFICATE

I, hereby certify that I have surveyed the property as shown, according to official records and that the plat above drawn is an accurate and correct representation of said survey.

MAY 28, 1991
REVISED 6-20-91

Calvin W. Hawksworth
Wisconsin Registered Land Surveyor S-1290

Sayler
Survey, Inc.

139A WEST MAIN, BOX 262, WINNECONNE, WI 54986

SCALE 1 IN. = 100 FT.

PROJECT NO. S-002340

FIELD BOOK 63 PAGE 36

SURVEYOR'S CERTIFICATE

I, Calvin W. Hawksworth, Wisconsin Registered Land Surveyor, hereby certify:

That I have surveyed, divided and mapped the parcel of land located in part of the NW1/4 of the SW1/4 of Sec. 6, T.18N., R.15E., Town of Omro, Winnebago County, Wisconsin, described as follows:
Beginning at a point that is 350.00 ft., N.88°49'36"E. of a Berntsen Monument at the West 1/4 corner of said Sec. 6. From that point continuing N.88°49'36"E., 330.00 ft., thence S.02°09'00"E., 147.76 ft., thence S.41°51'48"W., 147.12 ft., thence S.88°51'48"W., 232.37 ft., thence N.01°08'12"W., 255.18 ft. to the said point of beginning. Being a parcel of land of 1.821 acres. Reserving therefrom that portion lying within the right of way of Liberty School Road presently used for road purposes. Subject to all easements and restrictions of record.

That I have made such survey, land division and map by the direction of Jeffrey P. Shea, 3699 Elo Road, Pickett, Wisconsin 54964; that such map is a true and correct representation of the exterior boundaries of the land surveyed.

That I have fully complied with the provisions of Sec. 236.34 of the Wisconsin Statutes and Winnebago County Subdivision Ordinance in surveying, dividing and mapping the same.

WINNEBAGO COUNTY PLANNING COMMITTEE CERTIFICATE:

This Certified Survey Map of part of the NW1/4 of the SW1/4 of Sec. 6, T.18N., R.15E., Town of Omro, Winnebago County, Wisconsin is hereby approved.




January 11, 1995
Date

Jeannette Diakoff
Authorized Signature

Calvin W. Hawksworth
Calvin W. Hawksworth
Wisconsin Registered Land Surveyor
December 6, 1994



Bearings are referenced to the
North Line of the SW1/4 of Sec. 6,
Assumed Bearing: N.88°49'36"E.

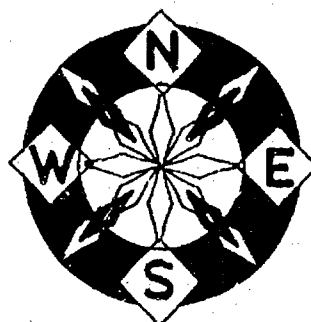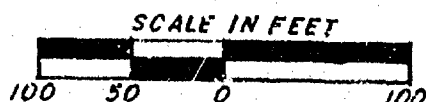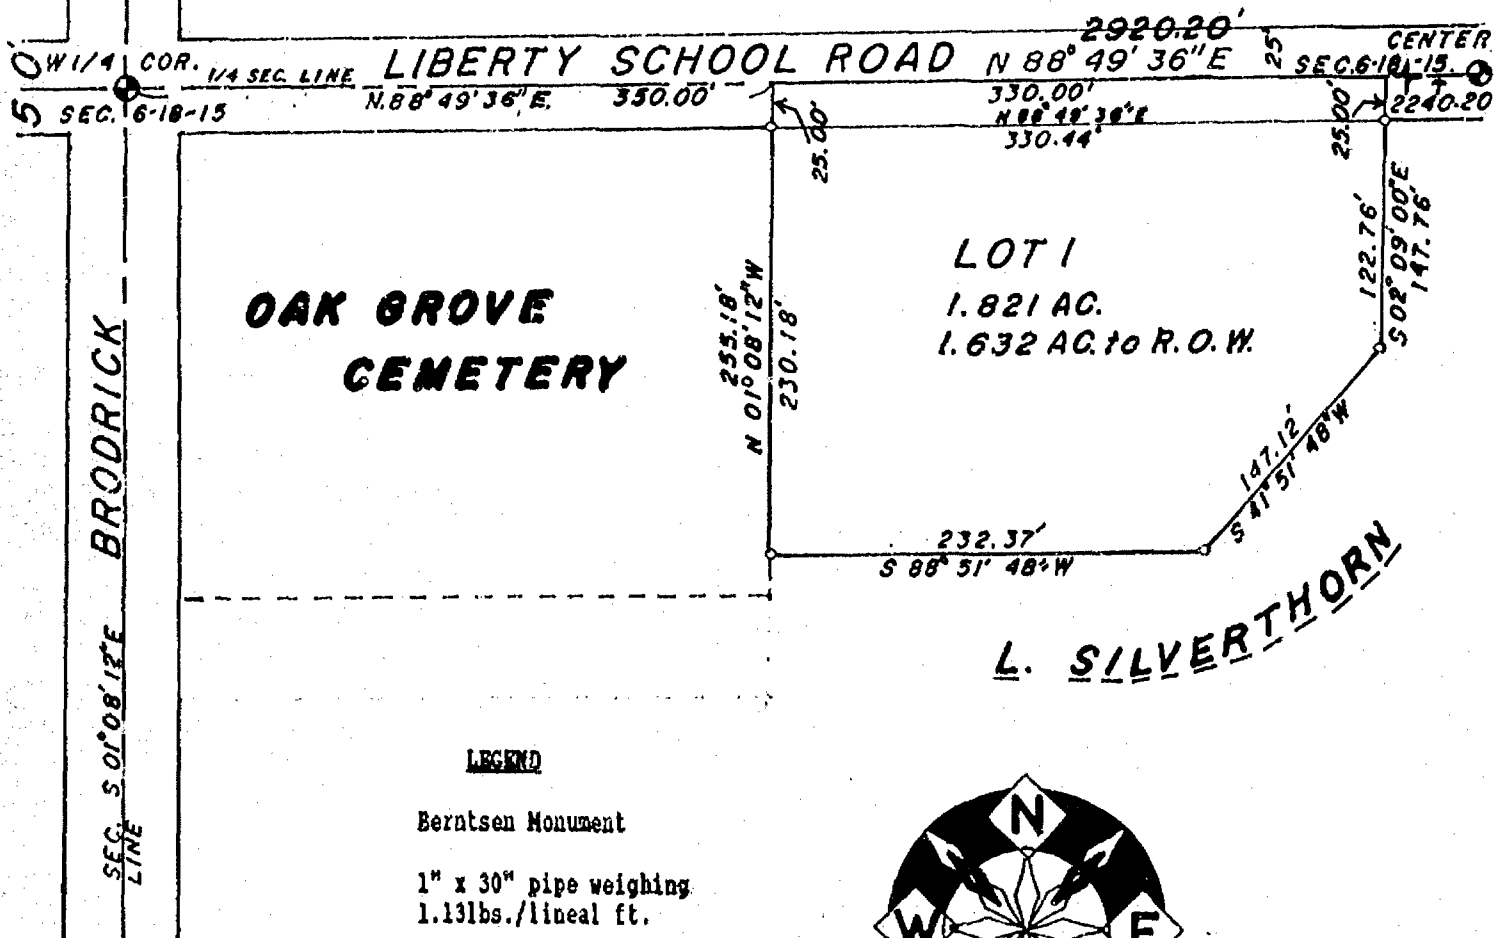

WINNEBAGO COUNTY CERTIFIED SURVEY MAP No. 3094

Part of the NW1/4 of the SW1/4 of Sec. 6, T.18N., R.15E., Town of Omro, Winnebago County, Wisconsin
TAX No. 016-0191

CERTIFICATE OF COUNTY TREASURER:

STATE OF WISCONSIN)

WINNEBAGO COUNTY) SS

I, Mary E. Krueger, Deputy being the duly elected, qualified and acting Treasurer of the County of Winnebago, do hereby certify that the records in my office show no unredeemed tax sales and no unpaid taxes or special assessments as of December 16, 1994, affecting the lands included in this Certified Survey Map.

Date 12/16/94

Mary E. Krueger, Deputy
Authorized Signature

TOWN TREASURER'S CERTIFICATE:

STATE OF WISCONSIN)

WINNEBAGO COUNTY) SS

I, Sandra Remer, being the duly elected, qualified and acting Treasurer of the Town of Omro, do hereby certify that in accordance with the records in my office, there are no unpaid taxes or unpaid special assessments as of 12-15, 1994 on any of the land included in this Certified Survey Map.

Date 12-15-94


Sandra K. Remer
Town Treasurer

OWNER'S CERTIFICATE:

As owner(s), I(we) hereby certify that I(we) caused the land described on this Certified Survey Map to be surveyed, divided and mapped as represented hereon.

LaVerne Silverthorn
LaVerne Silverthorn
4595 Co. Rd. F Omro, WI; 54963

Phyllis Silverthorn
Phyllis Silverthorn
4595 Co. Rd. F Omro, WI

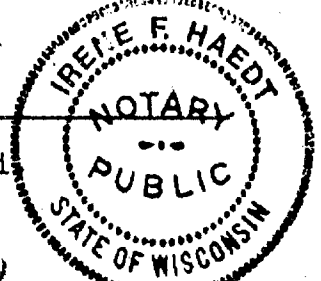

STATE OF WISCONSIN)

WINNEBAGO COUNTY) SS

Personally came before me this 14th day of Dec., 1994, the above named person(s) to me known to be the person(s) who executed the foregoing instrument and acknowledge the same.

Irene F. Haedt
Notary Public Omro WI

My commission expires 10-6-96

Calvin W. Hawksworth
Calvin W. Hawksworth S-1290
Wisconsin Registered Land Surveyor
December 6, 1994

895800



Register's Office
Winnebago County, Wis.
Received for record this 12th
day of Jan A.D., 1995
at 2:02 o'clock A.M. and
filed in Vol. 1 of CSM
on page 3094.

Susan Whangshill
Register of Deeds

ch
120

Sheet 2 of 2 Sheets

PLAT OF SURVEY
FOR
EUGENE ALLEN

A part of the NW 1/4, of the NW 1/4 of Section 6, T.18N., R.15E., Town of Omro, Winnebago County, Wisconsin containing 10.459 acres of land and being described by:



Commencing at the W 1/4 corner of said Section 6; thence North 2007.82', along the West line of the NW 1/4 of said Section 6, to the true point of beginning; thence continue North 638.50', along the West line of the NW 1/4 of said Section 6, to the NW corner of said Section 6; thence S.89°-48'-42"E. 724.91', along the North line of the NW 1/4 of said Section 6; thence S.00°-00'-00"W. 633.59'; thence S.89°-48'-00"W. 724.91' to the true point of beginning.

Surveyor's Certificate

I, Thomas M. Kromm, Wisconsin Registered Land Surveyor, certify that I have surveyed the property described and that the map shown below is a true and accurate representation thereof to the best of my knowledge and belief.

Dated this 28th day of January, 1994.

Thomas M. Kromm
Wisconsin Registered Land Surveyor, S-2062.

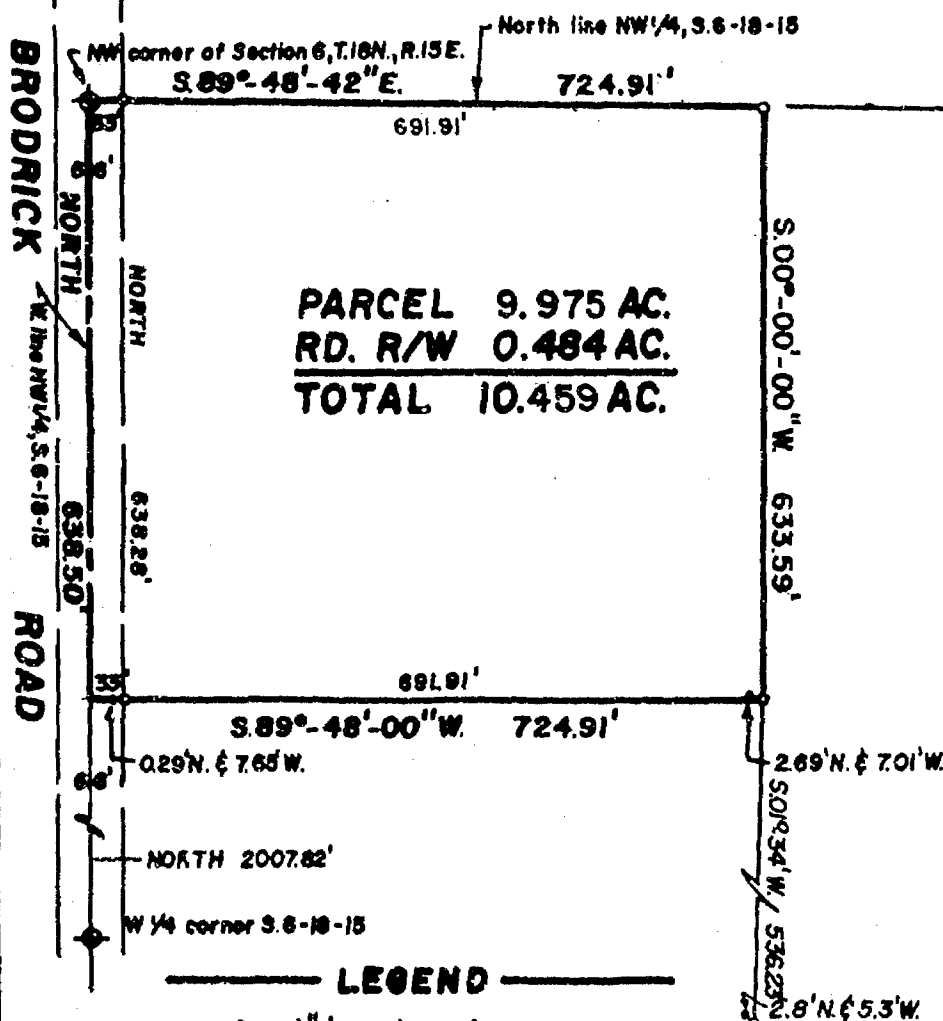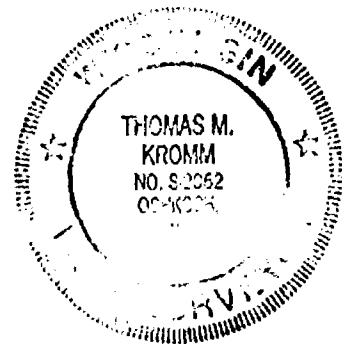

o = 1" iron pipe set
• = 1" iron pipe found
◆ = Winnebago County Barisen Monument
Scale : 1" = 200'
Revised 2/6/94

BEARING REFERENCE: WEST LINE NW 1/4,
S.6, T.18N., R.15E., SEC. 15 NORTH

KROMM LAND SURVEYING
1093 W. 18th Avenue
OSHKOSH, WI 54901
414-426-3643

PLAT OF SURVEY
FOR
EUGENE ALLEN

A part of the NW 1/4, of the NW 1/4 of Section 6, T.18N., R.15E., Town of Omro, Winnebago County, Wisconsin containing 10.711 acres of land and being described by:



Commencing at the W 1/4 corner of said Section 6; thence North 2007.82', along the West line of the NW 1/4 of said Section 6, to the true point of beginning; thence continue North 638.50', along the West line of the NW 1/4 of said Section 6, to the NW corner of said Section 6; thence S.89°-48'-42"E. 742.24', along the North line of the NW 1/4 of said Section 6; thence S.01°-34'-00"W. 633.77'; thence S.89°-48'-00"W. 724.91' to the true point of beginning.

Surveyor's Certificate

I, Thomas M. Kromm, Wisconsin Registered Land Surveyor, certify that I have surveyed the property described and that the map shown below is a true and accurate representation thereof to the best of my knowledge and belief.

Dated this 28th day of January, 1994.

Thomas M. Kromm
Wisconsin Registered Land Surveyor, S-2062.

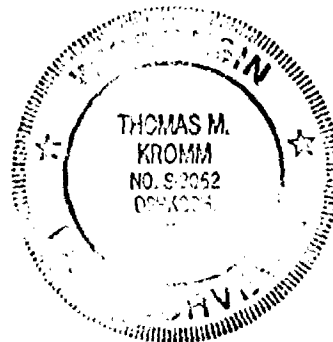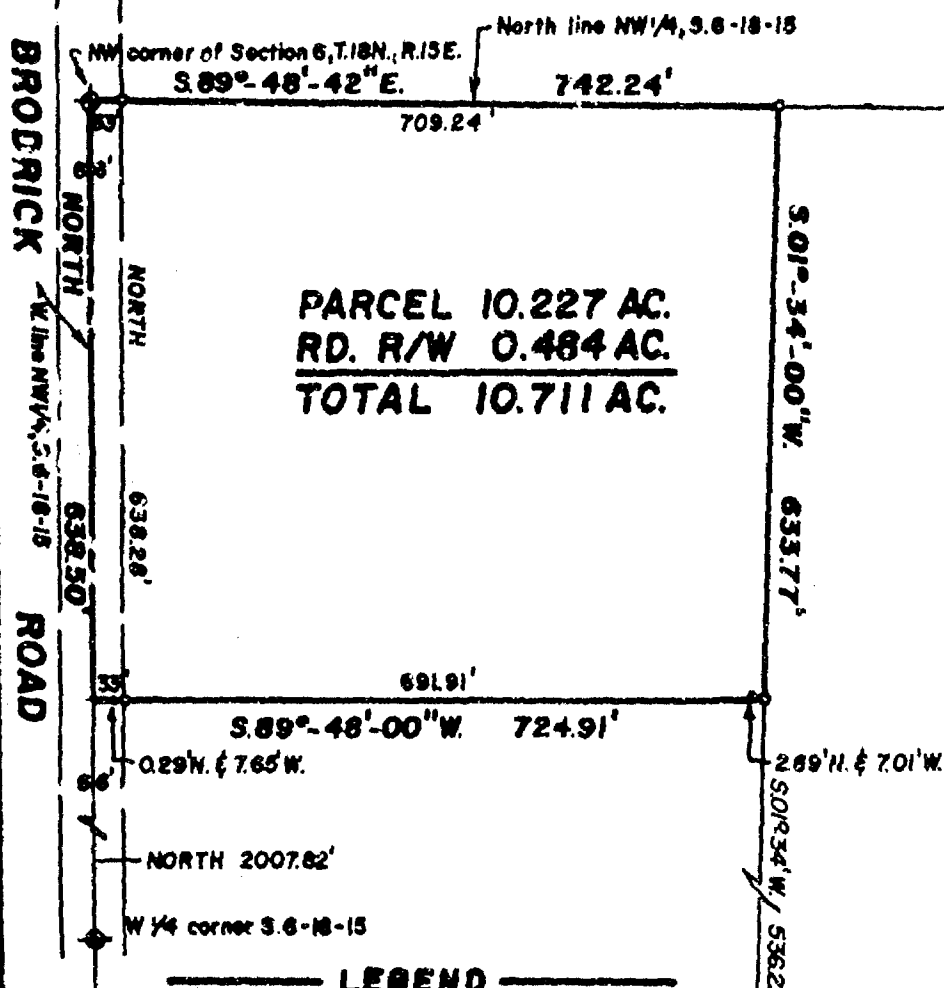

LEGEND

○ = 1" iron pipe set
● = 1" iron pipe found
◆ = Winnebago County Berntsen Monument

Scale : 1" = 200'

BEARING REFERENCE: WEST LINE NW 1/4, S. 6, T.18N., R.15E.: REC. AS NORTH

KROMM LAND SURVEYING
1095 W. 18th Avenue
OSHKOSH, WI 54901
414-426-3843


WINNEBAGO

COUNTY CERTIFIED SURVEY MAP 2917


PART OF THE FRACTIONAL NW $\frac{1}{4}$ NW $\frac{1}{4}$ AND PART OF THE FRACTIONAL NE $\frac{1}{4}$ NW $\frac{1}{4}$ SECTION 6, T18N, R15E, TOWN OF OMRO, WINNEBAGO COUNTY, WISCONSIN.

Michael A. Moe

Michael A. Moe, RLS 2066
March 28, 1994
Drafted by M. Moe

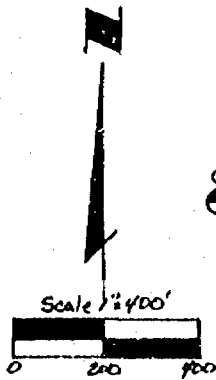

- Set 1" x 24" IP weighing
- 1.13 lbs./lin/ ft.
- County Monument
- 63' setback from CL Glinow Road

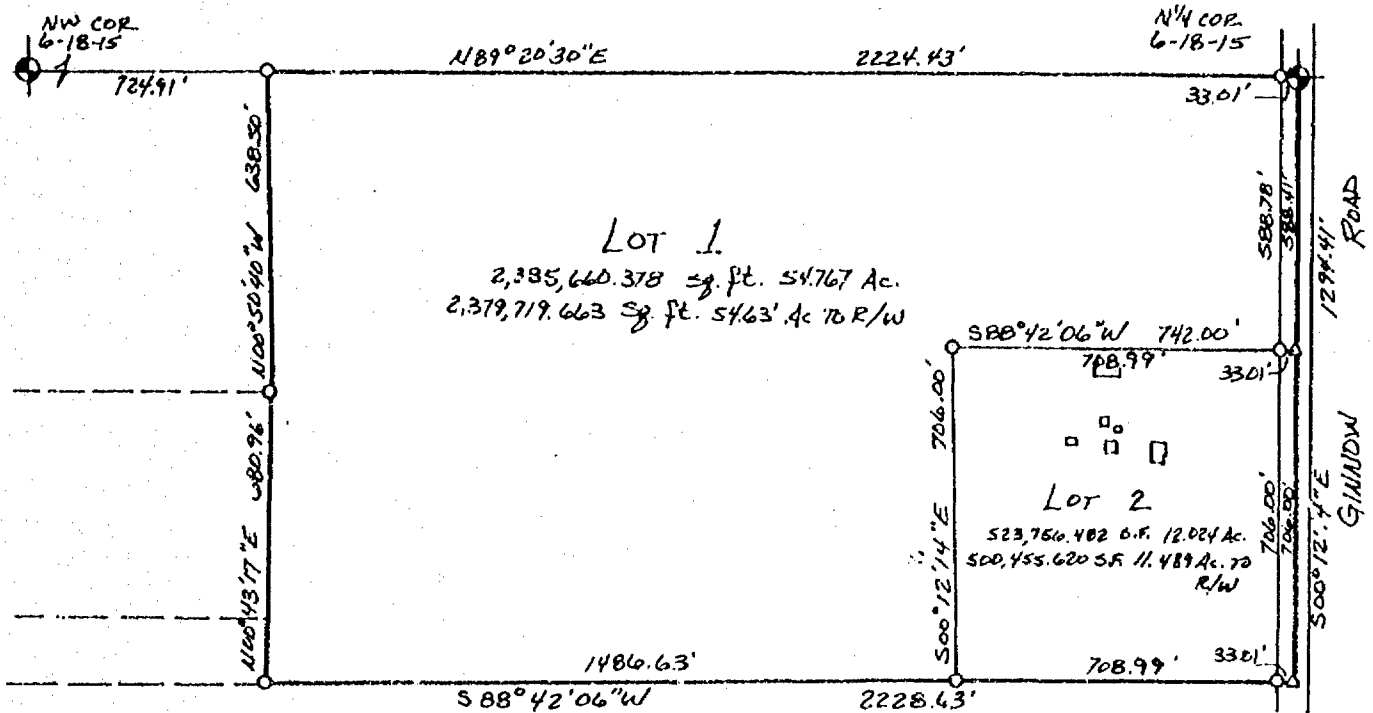


PART OF THE FRACTIONAL NW $\frac{1}{4}$ NW $\frac{1}{4}$ AND PART OF THE FRACTIONAL NE $\frac{1}{4}$ NW $\frac{1}{4}$ SECTION 6, T18N, R15E, TOWN OF OMRO, WINNEBAGO COUNTY, WISCONSIN.

SURVEYOR'S CERTIFICATE:

I, **Michael A. Moe**, Registered Land Surveyor, hereby certify:
That under the direction of **Steve Brooks**, I Have surveyed,
divided and mapped this Certified Survey Map located in Part of
the Fractional NW $\frac{1}{4}$ NW $\frac{1}{4}$ and Part of the Fractional NE $\frac{1}{4}$ NW $\frac{1}{4}$ Section
6, T18N, R15E, Town of Omro, Winnebago County, Wisconsin
described as follows:

Beginning at the N $\frac{1}{4}$ Corner of Section 6; thence S00°12'14"E
1294.41'; thence S88°42'06"W 2228.63'; thence N00°43'17"E
680.96'; thence N00°50'40"W 638.50'; thence N89°20'30"E along
the North line of the NW $\frac{1}{4}$ 2224.43' to the Point of Beginning.
Subject to all Easements and restrictions of record.

That said Map is a correct representation of the exterior
boundaries of the land surveyed; That I have fully complied with
the Provisions of Section 236.34 of the Wisconsin Statutes and
the Winnebago County Subdivision Ordinance in surveying and
mapping the same to the best of my knowledge and belief.

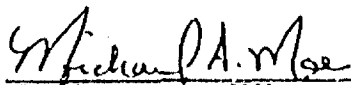

Michael A. Moe, R.S. 2066
March 28, 1994
Drafted by M. Moe



WINNEBAGO CO. CERTIFIED SURVEY MAP NO. 2912 VOL 1 PG 2912

PART OF THE FRACTIONAL NW $\frac{1}{4}$ NW $\frac{1}{4}$ AND PART OF THE FRACTIONAL NE $\frac{1}{4}$ NW $\frac{1}{4}$ SECTION 6, T18N, R15E. TOWN OF OMRO, WINNEBAGO COUNTY, WISCONSIN.

Page 3 of 3

TREASURER'S CERTIFICATE:

We hereby certify that there are no unpaid taxes or special assessments on any loans included in this minor subdivision.

Sandra K. Kerner
Town of Omro Treasurer

Bruce W. Bradley
Winnebago County Treasurer

WINNEBAGO COUNTY PLANNING CERTIFICATE:

This Certified Survey Map is Part of the Fractional NW $\frac{1}{4}$ NW $\frac{1}{4}$ and Part of the Fractional NE $\frac{1}{4}$ NW $\frac{1}{4}$ of Section 6, T18N, R15E, Town of Omro, Winnebago County, Wisconsin, Lester & Marian Ginnow, owner, is hereby approved.

Date May 23, 1994

Janette Diakoff
Planning Committee Representative

OWNER'S CERTIFICATE:

I (we), Lester & Marian Ginnow owner(s) of said lands, hereby certify that I(we) have caused the land described on this Certified Survey Map to be surveyed, divided and mapped as shown on this map.

x Lester & Marian Ginnow 4/29, 1994

STATE OF WISCONSIN)
WINNEBAGO COUNTY) SS

Personally came before me this 29 day of April, 1994, the above named Lester & Marian Ginnow, to me known to be the person who executed the foregoing instrument and acknowledge the same.

Joe S. Selain
Notary Public, State of Wisconsin
is permanent
My Commission Expires



Michael A. Moe
Michael A. Moe, RLS 2066
March 28, 1994
Drafted by M. Moe

Mary Jane Selman
Register of Deeds

Register's Office
Winnebago County, Wis.
Received for record this 24 day of May A.D., 1994
at 8:06 o'clock M. and
filed in Vol. 1 of C.S.M.'s
on page 2912

Lester Ginnow

14.00

2
876756

WINNEBAGO COUNTY CERTIFIED SURVEY MAP No. 3094

Part of the NW1/4 of the SW1/4 of Sec. 6, T.18N., R.15E., Town of Omro, Winnebago County, Wisconsin
TAX No. 016-0191

CERTIFICATE OF COUNTY TREASURER:

STATE OF WISCONSIN)
WINNEBAGO COUNTY) SS

I, _____, being the duly elected, qualified and acting Treasurer of the County of Winnebago, do hereby certify that the records in my office show no unredeemed tax sales and no unpaid taxes or special assessments as of _____, 19____, affecting the lands included in this Certified Survey Map.

Date _____

Authorized Signature _____

TOWN TREASURERS CERTIFICATE:

STATE OF WISCONSIN)
WINNEBAGO COUNTY) SS

I, Sandra Remor, being the duly elected, qualified and acting Treasurer of the Town of Omro, do hereby certify that in accordance with the records in my office, there are no unpaid taxes or unpaid special assessments as of 12-15, 1994, on any of the land included in this Certified Survey Map.

12-15-94
Date


Sandra K. Remor
Town Treasurer

OWNER'S CERTIFICATE:

As owner(s), I (we) hereby certify that I (we) caused the land described on this Certified Survey Map to be surveyed, divided and mapped as represented hereon.

Laverne Silverthorn
Laverne Silverthorn
4595 Co. Rd. F Omro, WI; 54963

Phyllis Silverthorn
Phyllis Silverthorn
4595 Co. Rd. F Omro, WI

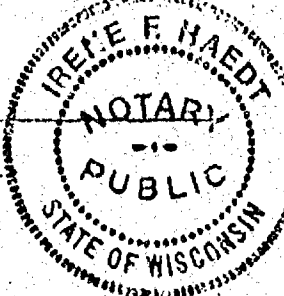

STATE OF WISCONSIN)
WINNEBAGO COUNTY) SS

Personally came before me this 14th day of Dec., 1994, the above named person(s) to me known to be the person(s) who executed the foregoing instrument and acknowledge the same.

Irene F. Haedt
Notary Public Omro WI

My commission expires 10-6-96

Calvin W. Hawksworth
Calvin W. Hawksworth S-1290
Wisconsin Registered Land Surveyor
December 6, 1994



Doc # 895800

Register's Office
Winnebago County, Wis.
Received for record this 12th
day of Jan, 1995
at 8:02 o'clock AM, and
filed in Vol. 1 of CSM
on page 3094

Register of Deeds

Sheet 2 of 2 Sheets

SAYLER SURVEY, INC

LAND
SURVEYORS

WINNECONNE, WI

F.B.65 P.126

Plat of Survey

BRODRICK ROAD

S.01°08'12"E.

S&D. LINE

N.01°08'12"W. 252.00'

30'

30'

30'

25'

25'

N.88°49'36"E.

320.00'

1/4 SEC. LINE

LIBERTY SCHOOL ROAD

25.00'

25.00'

WEST 1/4 COR.
SEC. 6-16-15

PART OF THE NW1/4 OF THE SW1/4
SEC. 6 T.18N., R.16E., TOWN OF OMRO,
WINNEBAGO COUNTY, WISCONSIN

BANK EDGE

S.88°49'36"W.
320.00'

219	212	169	150	126	124
214	211	170	167	126	123
216	210	171	166	127	122
218	209	172	165	128	121
217	208	173	154	129	120
210	207	174	183	130	119
219	206	175	102	131	118
220	205	176	101	132	117
221	204	177	160	133	116
222	203	178	159	134	115
223	202	179	168	135	114
224	201	180	167	136	113
225	200	181	158	137	112
226	199	182	155	138	111
227	198	183	154	139	110
228	197	184	153	140	109
229	186	185	152	141	108
230	195	186	161	142	107
231	194	187	160	143	106
232	193	188	149	144	105
233	192	189	148	145	104
234	191	190	147	146	103

S.01°08'12"E. 277.00'

1.861 ACRES

OAKGROVE CEMETERY
A RECORDED PLAT

VOL. 5 P.44


WINNEBAGO COUNTY RECORDS

CLIENT

JOHN GIDDINGS
2905 COUNTY ROAD "F"
OMRO, WISCONSIN
54963

LEGEND

- = Existing monuments
- = 2" x 30" iron pipe set
- = 1" x 30" iron pipe set
- = reference caps or RR spikes
- ⊙ = Bernsen or Harrison monuments
- X-X = fence
- () = recorded as
- = stone monument

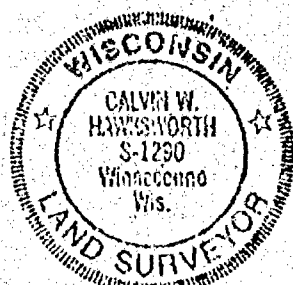

SURVEYORS CERTIFICATE

I, hereby certify that I have surveyed the property as shown, according to official records and that the plat above drawn is an accurate and correct representation of said survey. JULY 26, 1995

Calvin W. Hawksworth
Wisconsin Registered Land Surveyors-128



Sayler
Survey, inc.

139A WEST MAIN, BOX 262,

WINNECONNE, WI 54986


SCALE 1 in. = 60 ft
PROJECT NO. S-202990
FIELD BOOK 65 PAGE 128

Plat of Survey

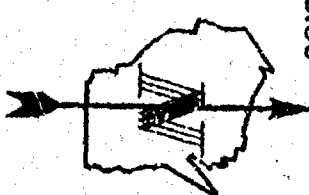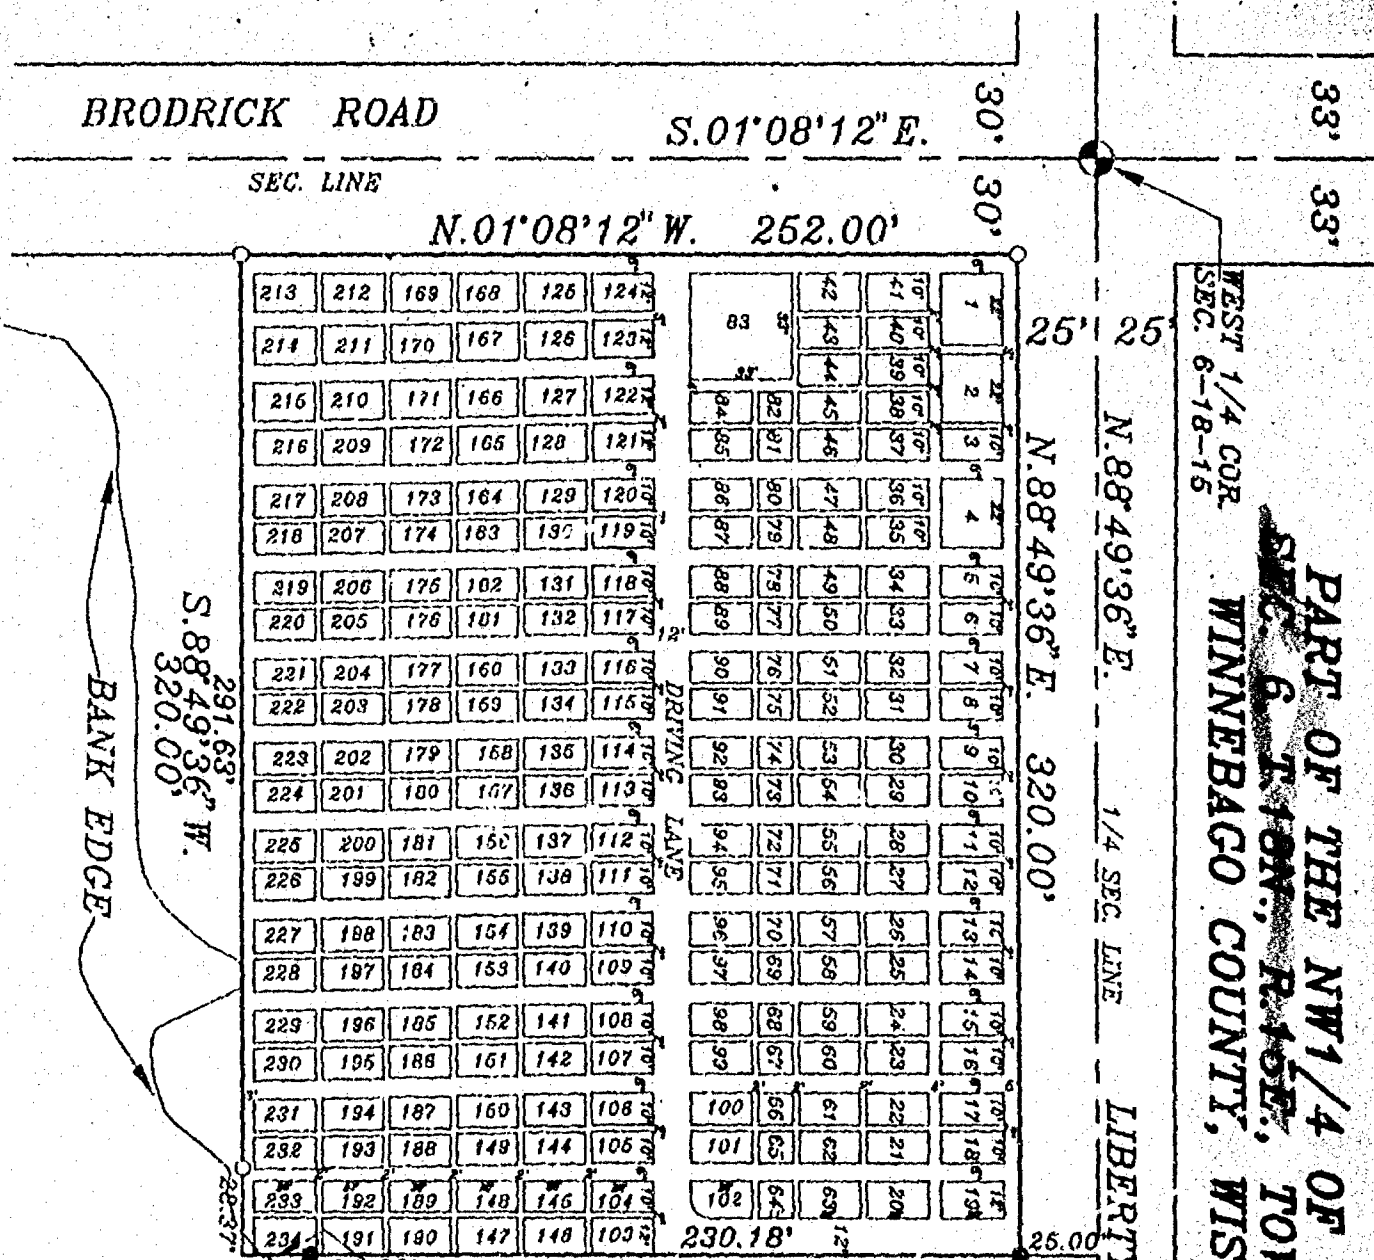

LEGEND

- = Existing monuments
- = 2" x 30" iron pipe set
- = 1" x 30" iron pipe set
- = reference caps or RR spikes
- = Bernsen or Harrison monuments
- X-X = fence
- () = recorded as
- = stone monument

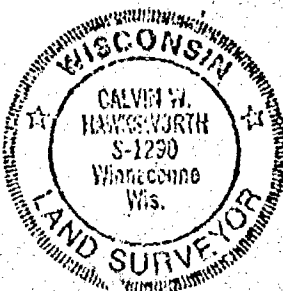

SURVEYORS CERTIFICATE

I, hereby certify that I have surveyed the property as shown, according to official records and that the plat above drawn is an accurate and correct representation of said survey. JULY 26, 1995

Calvin W. Hawkins
Wisconsin Registered Land Surveyors-128

Sayler
Survey, inc.

139A WEST MAIN, BOX 252, WINNEBAGO, WI 54985

SCALE 1 in = 60 ft
PROJECT NO. S-002990
FIELD BOOK 66 PAGE 128


SA

Certified Survey Map No. 4351


ALL OF THE SOUTHWEST 1/4 OF THE SOUTHEAST 1/4 AND ALL OF THE SOUTHEAST 1/4 OF THE SOUTHEAST 1/4, OF SECTION 6, TOWNSHIP 18 NORTH, RANGE 15 EAST, TOWN OF OMRO, WINNEBAGO COUNTY, WISCONSIN.

BEARINGS ARE REFERENCED TO THE SOUTH LINE OF THE SOUTHEAST 1/4 OF SECTION 6, T18N-R15E ASSUMED TO BEAR S 89°38'25" W

1" = 300'
SCALE IN FEET
0 100 200 300

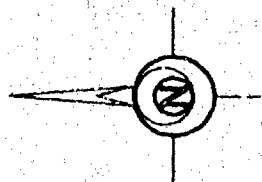


SURVEY FOR:
PETER KROMM
4650 GINNOW ROAD
OMRO, WI 54963

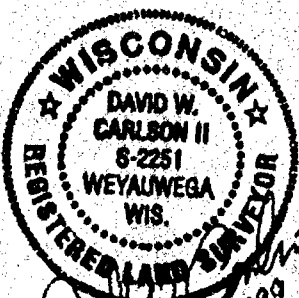

July 29, 1999

LEGEND

- 1" x 24" Iron Pipe Set
- 1" Iron Pipe Found
- 3/4" Rebar Found
- ▲ 1 1/4" Rebar Found
- ⊕ Government Corner
- () Recorded As

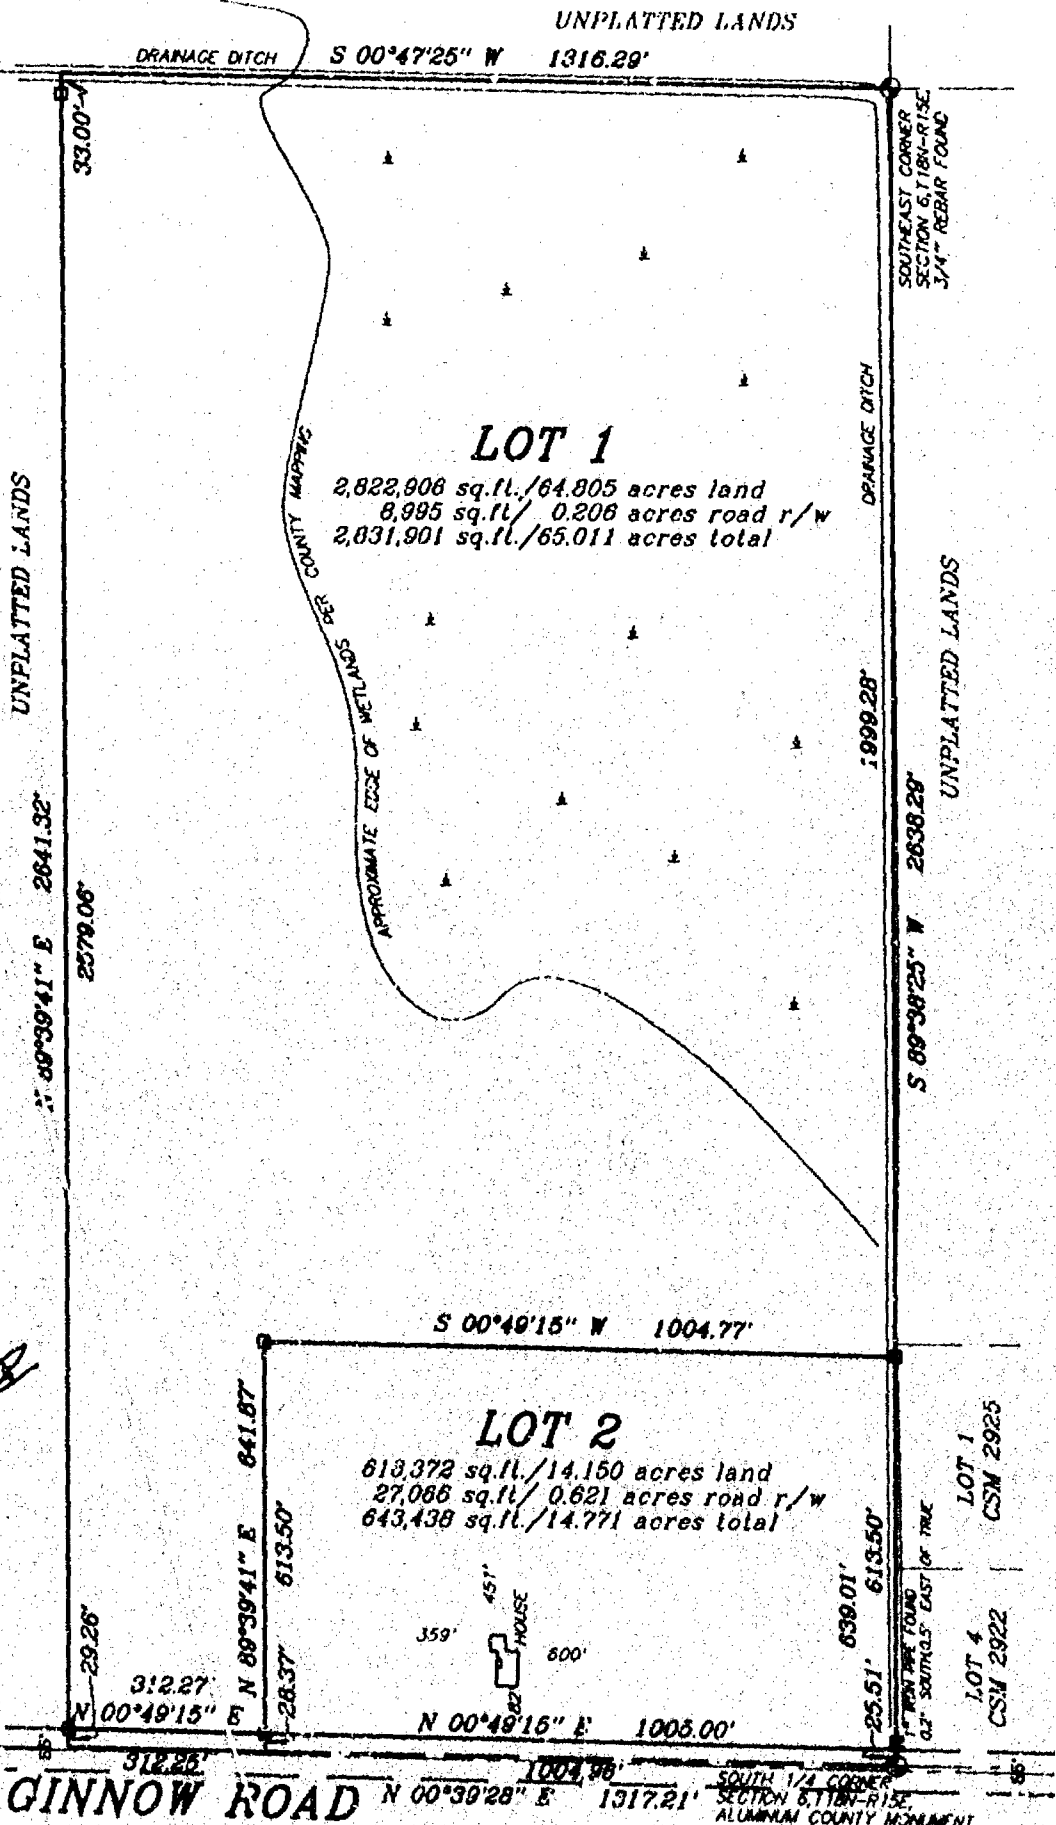

Martenson & Eisele, Inc.
Land Surveying, Engineering & Planning
109 West Main Street
Omro, WI 54963 Ph. 920-685-6240

PROJECT NO. 0-0534-001
FIELD BOOK SDR/BK B PAGE 10
COMPUTER FILE W-18-15-06-0-0534-001.570

Certified Survey Map No. 4351

SURVEYOR'S CERTIFICATE:

I, David W. Carlson II, Registered Land Surveyor, do hereby certify:

That I have surveyed, divided and mapped, at the direction of Peter Kromm, all of the Southwest 1/4 of the Southeast 1/4 and all of the Southeast 1/4 of the Southeast 1/4, of Section 6, Township 18 North, Range 15 East, Town of Omro, Winnebago County, Wisconsin, described as follows: Beginning at the South 1/4 corner of said Section 6; thence, North 00 degrees 39 minutes 28 seconds East 1317.21 feet, along the West line of said Southwest 1/4 of the Southeast 1/4; thence North 89 degrees 39 minutes 41 seconds East 2641.32 feet, along the North line of said Southwest 1/4 of the Southeast 1/4 and said Southeast 1/4 of the Southeast 1/4; thence South 00 degrees 47 minutes 25 seconds West 1316.29 feet, along the East line of said Southeast 1/4 of the Southeast 1/4; thence South 39 degrees 38 minutes 25 seconds West 2638.29 feet, along the South line of said Southeast 1/4 of the Southeast 1/4 and said Southwest 1/4 of the Southeast 1/4; to the point of beginning, reserving that part on the West as presently used for road purposes.

That I have fully complied with Chapter 236.34 of the Wisconsin Statutes in surveying, dividing, and mapping the same and the Town of Omro, and Winnebago County Subdivision Ordinances.

This map is a correct representation of all of the exterior boundaries of land surveyed and the division thereof.

Given under my hand this 29 day of July, 1999.

David W. Carlson II
David W. Carlson II, Reg. WI. Land Surveyor, S-2251



OWNERS CERTIFICATE:

As owner(s) I/(we), the undersigned, hereby certify that we caused the land above described to be surveyed, divided and mapped and dedicated to the public all as shown and represented on this map.

Peter Kromm 8-7-99
Peter Kromm Date

James R. Jooss 8/7/99
James R. Jooss Date

George Candea-Kromm 8/7/99
George Candea-Kromm Date


Eileen K. Jooss 8/7/99
Eileen K. Jooss Date

Ann Egan 8/7/99
Ann Egan Date

State of Wisconsin)
)SS
Winnebago County)

Personally came before me on the 8 day of Aug, 1999, the above owners to me known to be the persons who executed the foregoing instrument and acknowledge the same.


James E. Smith My Commission Expires 4/1/2000

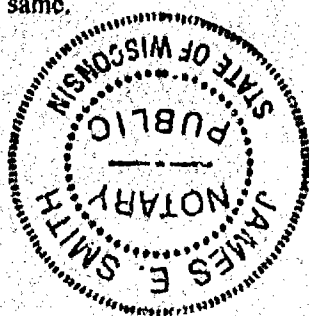

Certified Survey Map No. 4351

Certificate of Planning Committee:

Pursuant to the Land Subdivision Regulations of the County of Winnebago, Wisconsin, all the requirements for approval have been fulfilled. This Minor Subdivision was approved by the Winnebago County Planning and Zoning Committee on 27th day of August, 1999.

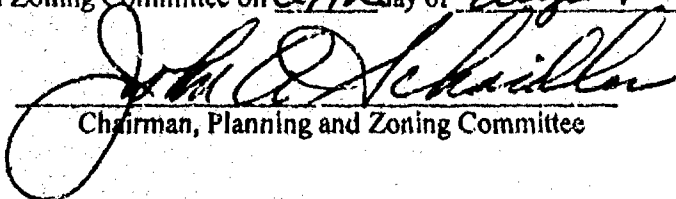
Chairman, Planning and Zoning Committee

Treasurer's Certificate:

I hereby certify that there are no unpaid taxes or unpaid special assessments on any of the lands shown hereon.

Vivian Schmitt 8/16/99
Town Treasurer Date

Diana M. Hellmann 8-12-99
County Treasurer, Deputy Date

Town Board Approval:


We hereby certify that the Town of Omro has reviewed and approved this certified survey map.

Douglas Gung 8-18-99
Town Chairman Date

Betty A. Reimer 8-20-99
Town Clerk Date

This CSM is contained wholly within the property described in the following recorded instruments:

<u>Owner(s) of record</u>	<u>Document(s)</u>	<u>Parcel Number(s)</u>
Lillian Kromm	0808744	0160200, 0160201
James R., Eileen K. Jooss	0777130	016020001

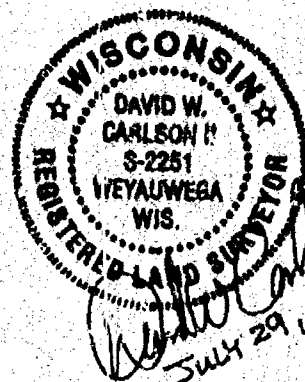

1070906

REGISTER'S OFFICE
WINNEBAGO COUNTY, WI
RECORDED ON

88-27-1999 03:13 PM
Vol. (P. 435)

SUSAN WINNINGHOFF
REGISTER OF DEEDS

RECORDING FEE 16.00
TRANSFER FEE
OF PAGES 4


Essex

CERTIFIED SURVEY MAP NO. 5329


LIBERTY SCHOOL ROAD

AS SHOWN ON THE PLAT OF THE
LIBERTY SCHOOL ROAD
IN THE PLAT OF THE

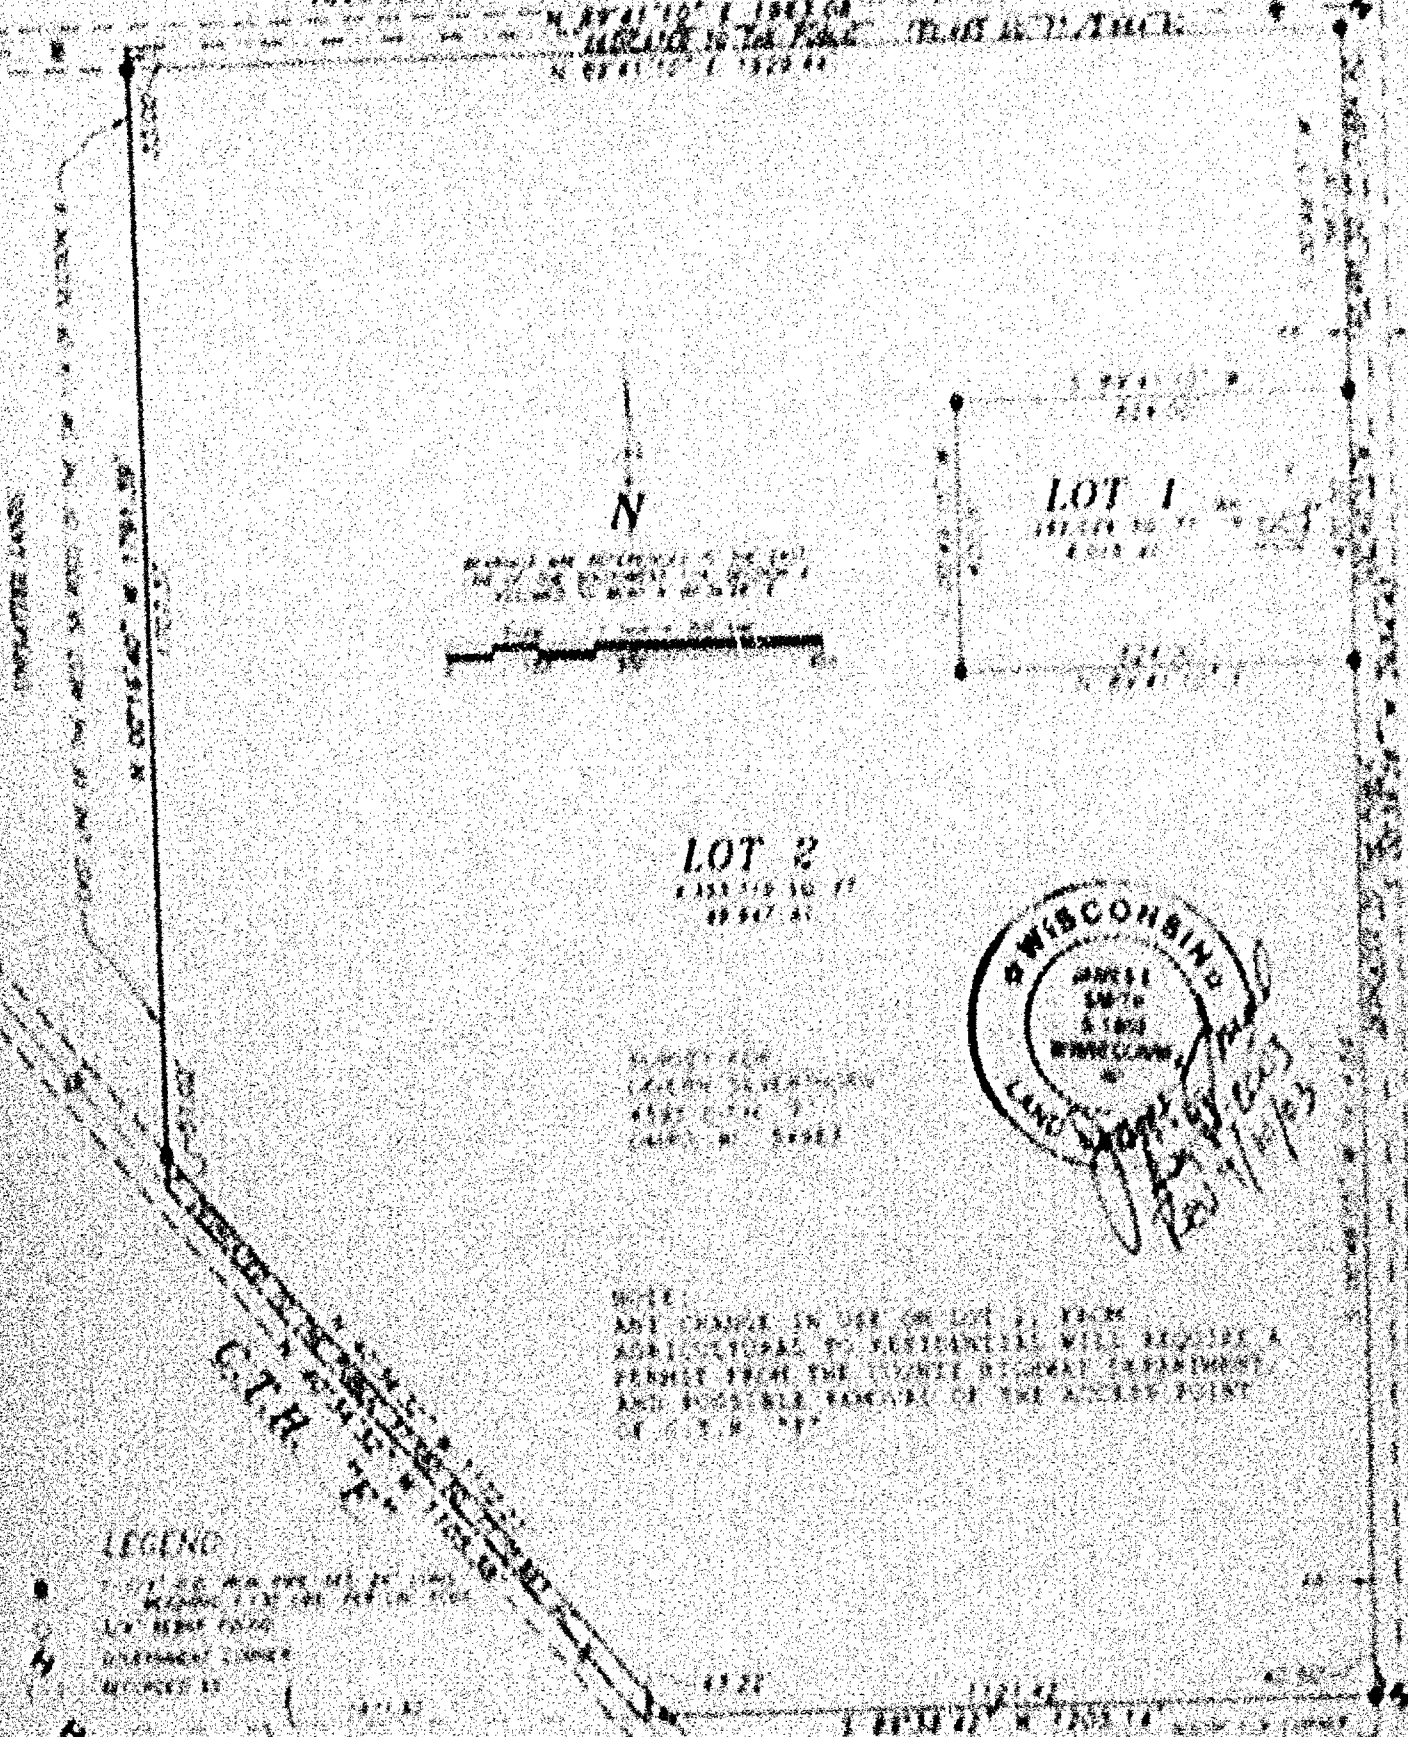









CERTIFIED SURVEY MAP NO. 5329

ALL OF THE NORTHEAST 1/4 OF THE SOUTHWEST 1/4, PART OF THE SOUTHEAST 1/4 OF THE SOUTHWEST 1/4, PART OF THE NORTHWEST 1/4 OF THE SOUTHWEST 1/4, AND PART OF THE SOUTHWEST 1/4 OF THE SOUTHWEST 1/4, ALL IN SECTION 6, TOWNSHIP 18 NORTH, RANGE 15 EAST, TOWN OF OMRO, WINNEBAGO COUNTY, WISCONSIN.

LIBERTY SCHOOL ROAD

CENTER 1/4 CORNER
SECTION 6, T18N R15E
ALUMINUM MONUMENT

N 89°41'10" E 1963.08'
DEDICATED TO THE PUBLIC 160,495 SQ. FT./3.684 AC.
N 89°41'10" E 1929.44'

UNPLATTED LANDS

EAST LINE OF THE WEST 58 RODS OF THE SW 1/4 OF SECTION 6

N 00°16'40" W 1791.39'

1707.37'

51.02'

DEDICATED TO THE PUBLIC

N 40°34'32" W 1172.21'
N 40°34'32" W 1105.58'
C.T.H. "F"

BEARINGS ARE REFERENCED TO THE EAST
LINE OF THE SOUTHWEST 1/4, SECTION 6
ASSUMED TO BEAR N 00°39'28" E

Scale 1 inch = 300 feet
0 150 300 600

LOT 2

4,353,710 SQ. FT.
99.947 AC.

SURVEY FOR:
LAVERN SILVERTHORN
4595 C.T.H. "F"
OMRO, WI 54963

S 89°41'10" W
624.00'
LOT 1
262,029 SQ. FT.
6.015 AC.
S 00°49'15" W
420.00'
N 89°41'10" E
624.00'



NOTE:
ANY CHANGE IN USE ON LOT 2, FROM
AGRICULTURAL TO RESIDENTIAL WILL REQUIRE A
PERMIT FROM THE COUNTY HIGHWAY DEPARTMENT,
AND POSSIBLE REMOVAL OF THE ACCESS POINT
OF C.T.H. "F".

LEGEND

- 1-1/4" O.D. IRON PIPE SET, 24" LONG,
WEIGHING 1.130 LBS. PER LIN. FOOT
- 3/4" REBAR FOUND
- ⊙ GOVERNMENT CORNER
- () RECORDED AS

SOUTHWEST CORNER
SECTION 6, T18N R15E
ALUMINUM MONUMENT

N 89°38'42" E

Martenson & Eisele, Inc.

Planning - Surveying - Engineering - Architecture

109 W. Main St., Omro, WI 54963

Phone (920) 685-6240 Fax (920) 685-6340

www.martenson-eisele.com

Email meomro@charter.net

S 89°38'42" W 1205.14'
(S89°10'27"W) (1205.03')
CSM 4115

SOUTH 1/4 CORNER
SECTION 6, T18N R15E
ALUMINUM MONUMENT

S 00°49'15" W 1614.59'

DEDICATED TO THE PUBLIC

GINNOW ROAD R/W PER CSM 4351

GINNOW ROAD

PROJECT NO. 0-0909-001

FIELD BOOK 14 PAGE 3

FILE 0909001CSM.DWG SHEET 1 OF 3

This instrument was drafted by: AJS

3









This map is a correct representation of all of the exterior boundaries of land surveyed and the divisions thereof.

Given under my hand this 11 day of Aug, 2001.

James E. Smith
James E. Smith, Reg. W. Land Surveyor, S. 1403

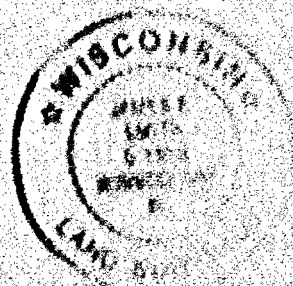

OWNER'S CERTIFICATE

As owners we, the undersigned, hereby certify that we caused the land above described to be surveyed, divided and mapped and dedicated to the public all as shown and represented on this map.


Lavern Silvertown & Rudolf R. Riepl (H-03)
Lavern Silvertown Date Rudolf R. Riepl Date

Shirley A. Bailey
Shirley A. Bailey Date

State of Wisconsin)
Winnebago County)

Personally came before me on the 12 day of Aug, 2001, the above named to me known to be the persons who executed the foregoing instrument and acknowledge the same.

James E. Smith My Commission Expires 1/1/04

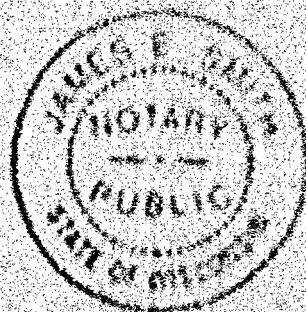



















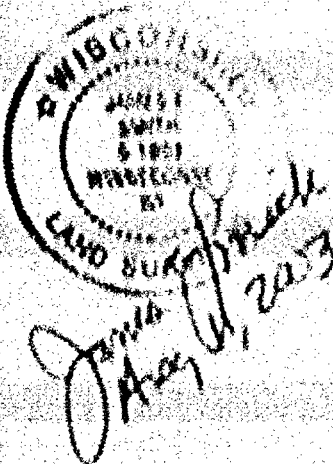




Certified Survey Map No. 5329

Certificate of Planning Committee:

Pursuant to the Land Subdivision Regulations of the County of Winnebago, Wisconsin, all the requirements for approval have been fulfilled. This Minor Subdivision was approved by the Winnebago County Planning and Zoning Committee on 18th day of September, 2003.

John C. Schmitt
Chairperson, Planning and Zoning Committee

Treasurer's Certificate:

I hereby certify that there are no unpaid taxes or unpaid special assessments on any of the lands shown hereon.

+ Nick Schmick 8/11/03
Town Treasurer Date

Quana M. Hellmann 8-26-03
County Treasurer Deputy Date

Town Board Approval:


We hereby certify that the Town of Omro has reviewed and approved this certified survey map.

+ James E. Smith
Town Chairperson Date

+ Betty A. Reimer 8-11-03
Town Clerk Date

This CSM is contained wholly within the property described in the following recorded instruments:

Owner(s) of record	Document(s)	Parcel Number(s)
Lavern Silverthorn	624422	0160188
Audrey E. Rolph		0160197
Shirley A. Dailey		0160190
		0160195

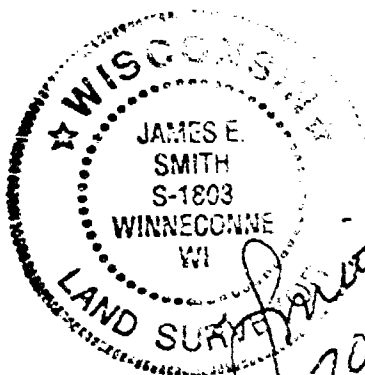

James E. Smith
Aug 11, 2003

PROJECT NO. 0-0909-001

SHEET 3 of 3

1277213
REGISTER'S OFFICE
WINNEBAGO COUNTY, WI
RECORDED ON
09/12/2003 03:26PM
SUSAN WINNINGHOFF
REGISTER OF DEEDS
Vol 11 03 5329
RECORDING FEE 15.00
TRANSFER FEE
OF PAGES 3

Escrow