

SURVEY FOR ROBERT JANSEN:-
PART OF FRAC. S.E. 1/4 OF SEC. 8-18-15, TOWN OF OMRO

LEACH ST.

PROPERTY LINE
355.0 To & Road

HOUSE PARCEL
1.48 ACRES ±

TOWN OF OMRO

FRAC S.E. 1/4
SEC. 8-18-15
GOVT. LOT #5.

ROADWAY

218.0 To & ROAD S. 89° 0' E.

#1.

#2.

#3.

218.0 To & ROAD

PARCEL #4.

218.0 To & ROAD S. 89° 0' E.

ROADWAY

218.0 To & ROAD

N. 1° 0' E.

LARK ST. N. 1/4 S. 1/4 LINE

218.0 To & ROAD

ROADWAY

180.0 N. 78° 55' E.


CHANNEL

RIVER

FOX

SCALE
1" = 100'

IRON STAKES SHOWN THUS--

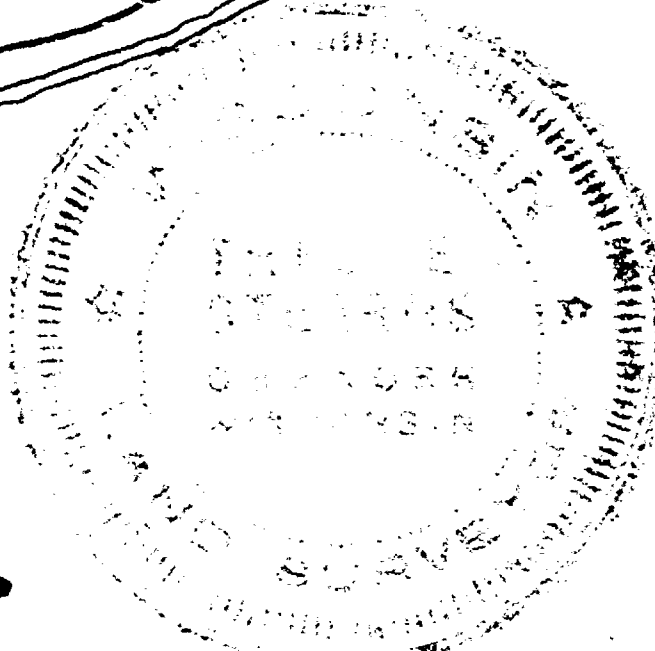

SURVEY AND PLATTING CO.
OSHKOSH, WIS.
T.E. STEARNS-REG. SURVEYOR
MAY 27, 1966.
REV. MARCH 8, 1967.

8-18-15

5

HOUSE PARCEL
1.48 ACRES ±

TOWN OF OMRO

FRAC S.E. $\frac{1}{4}$

SEC. 8-18-15

Gov't. Lot #5.

ROADWAY

218.0 Tree Road S 89° 0' E.

此。

#2.

#3.

PARCEL #4.

ROADWAY

CHANNEL


RIVER

ROADWAY

180.0° N. 78° 50' E

SCALE
1" = 100'

IRON STAKES SHOWN THUS -

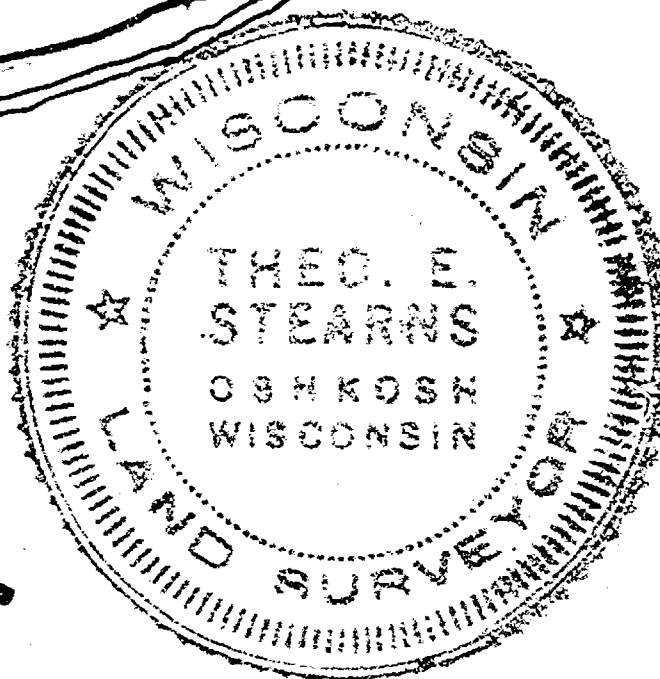

SURVEY AND PLATTING Co.
OSHKOSH, WIS.


T.E. STEARNS-REG. SURVEYOR


MAY 27, 1966.


REV. MARCH 8, 1967.

8-18-95

6

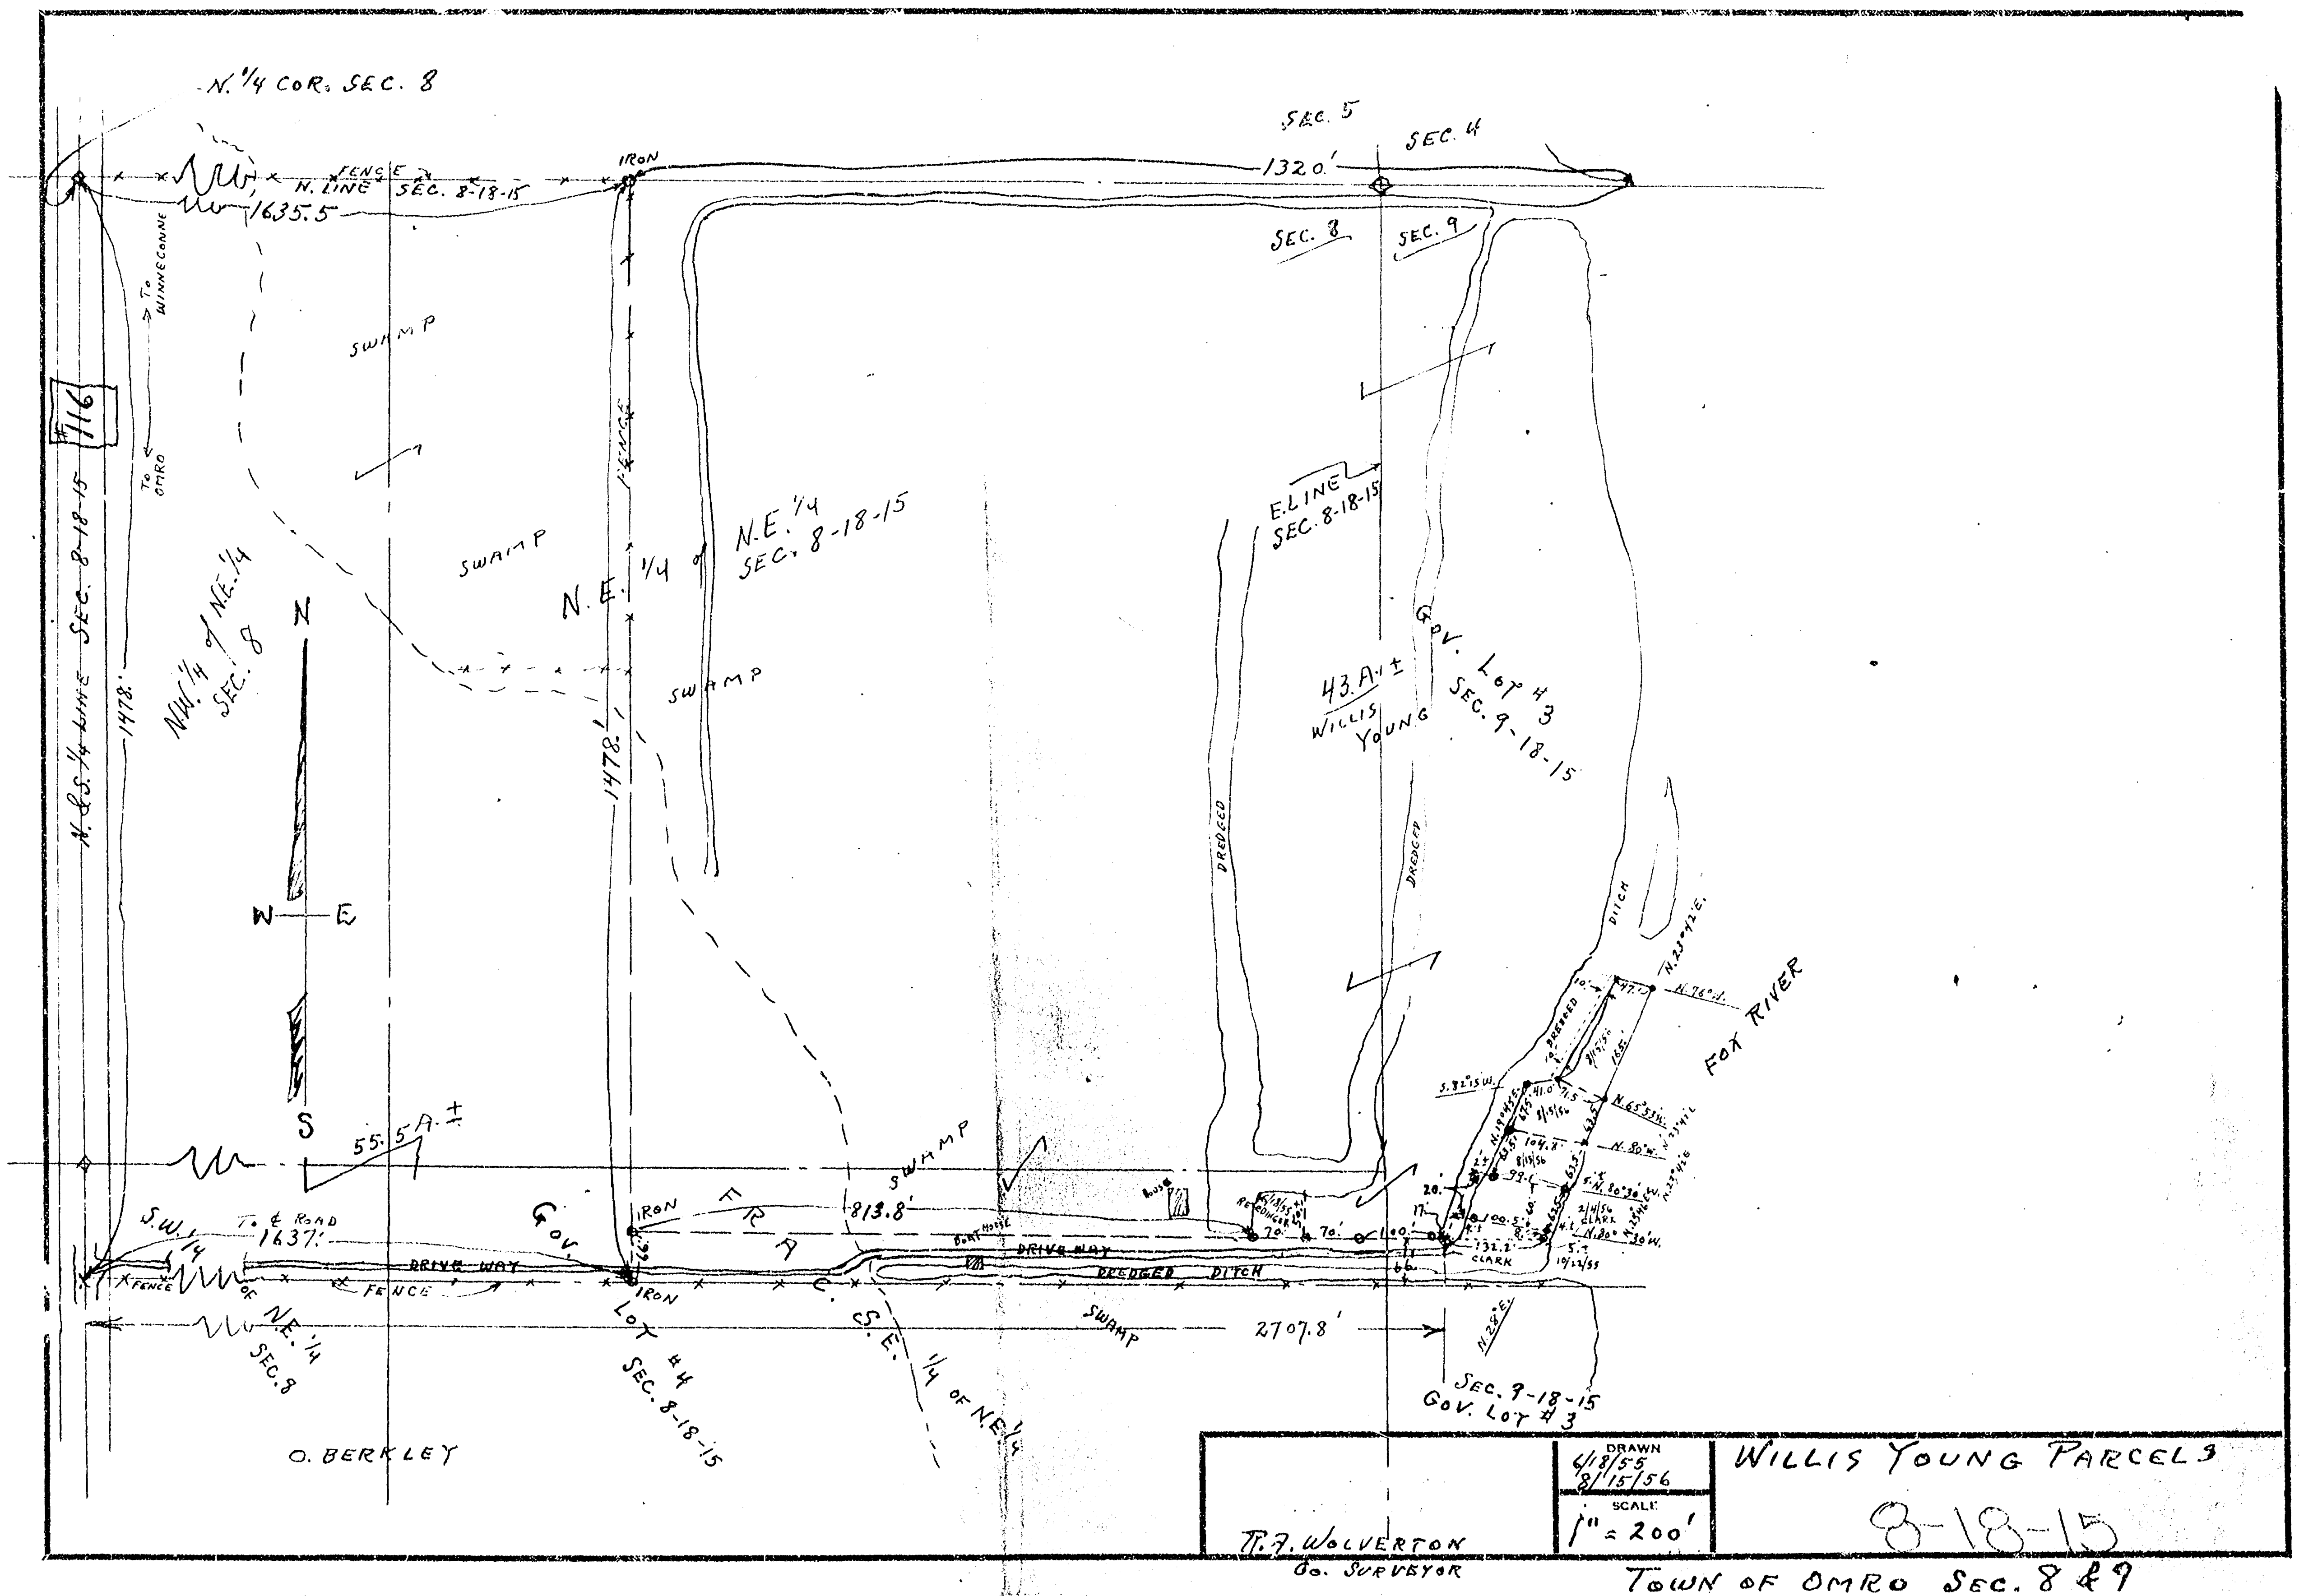

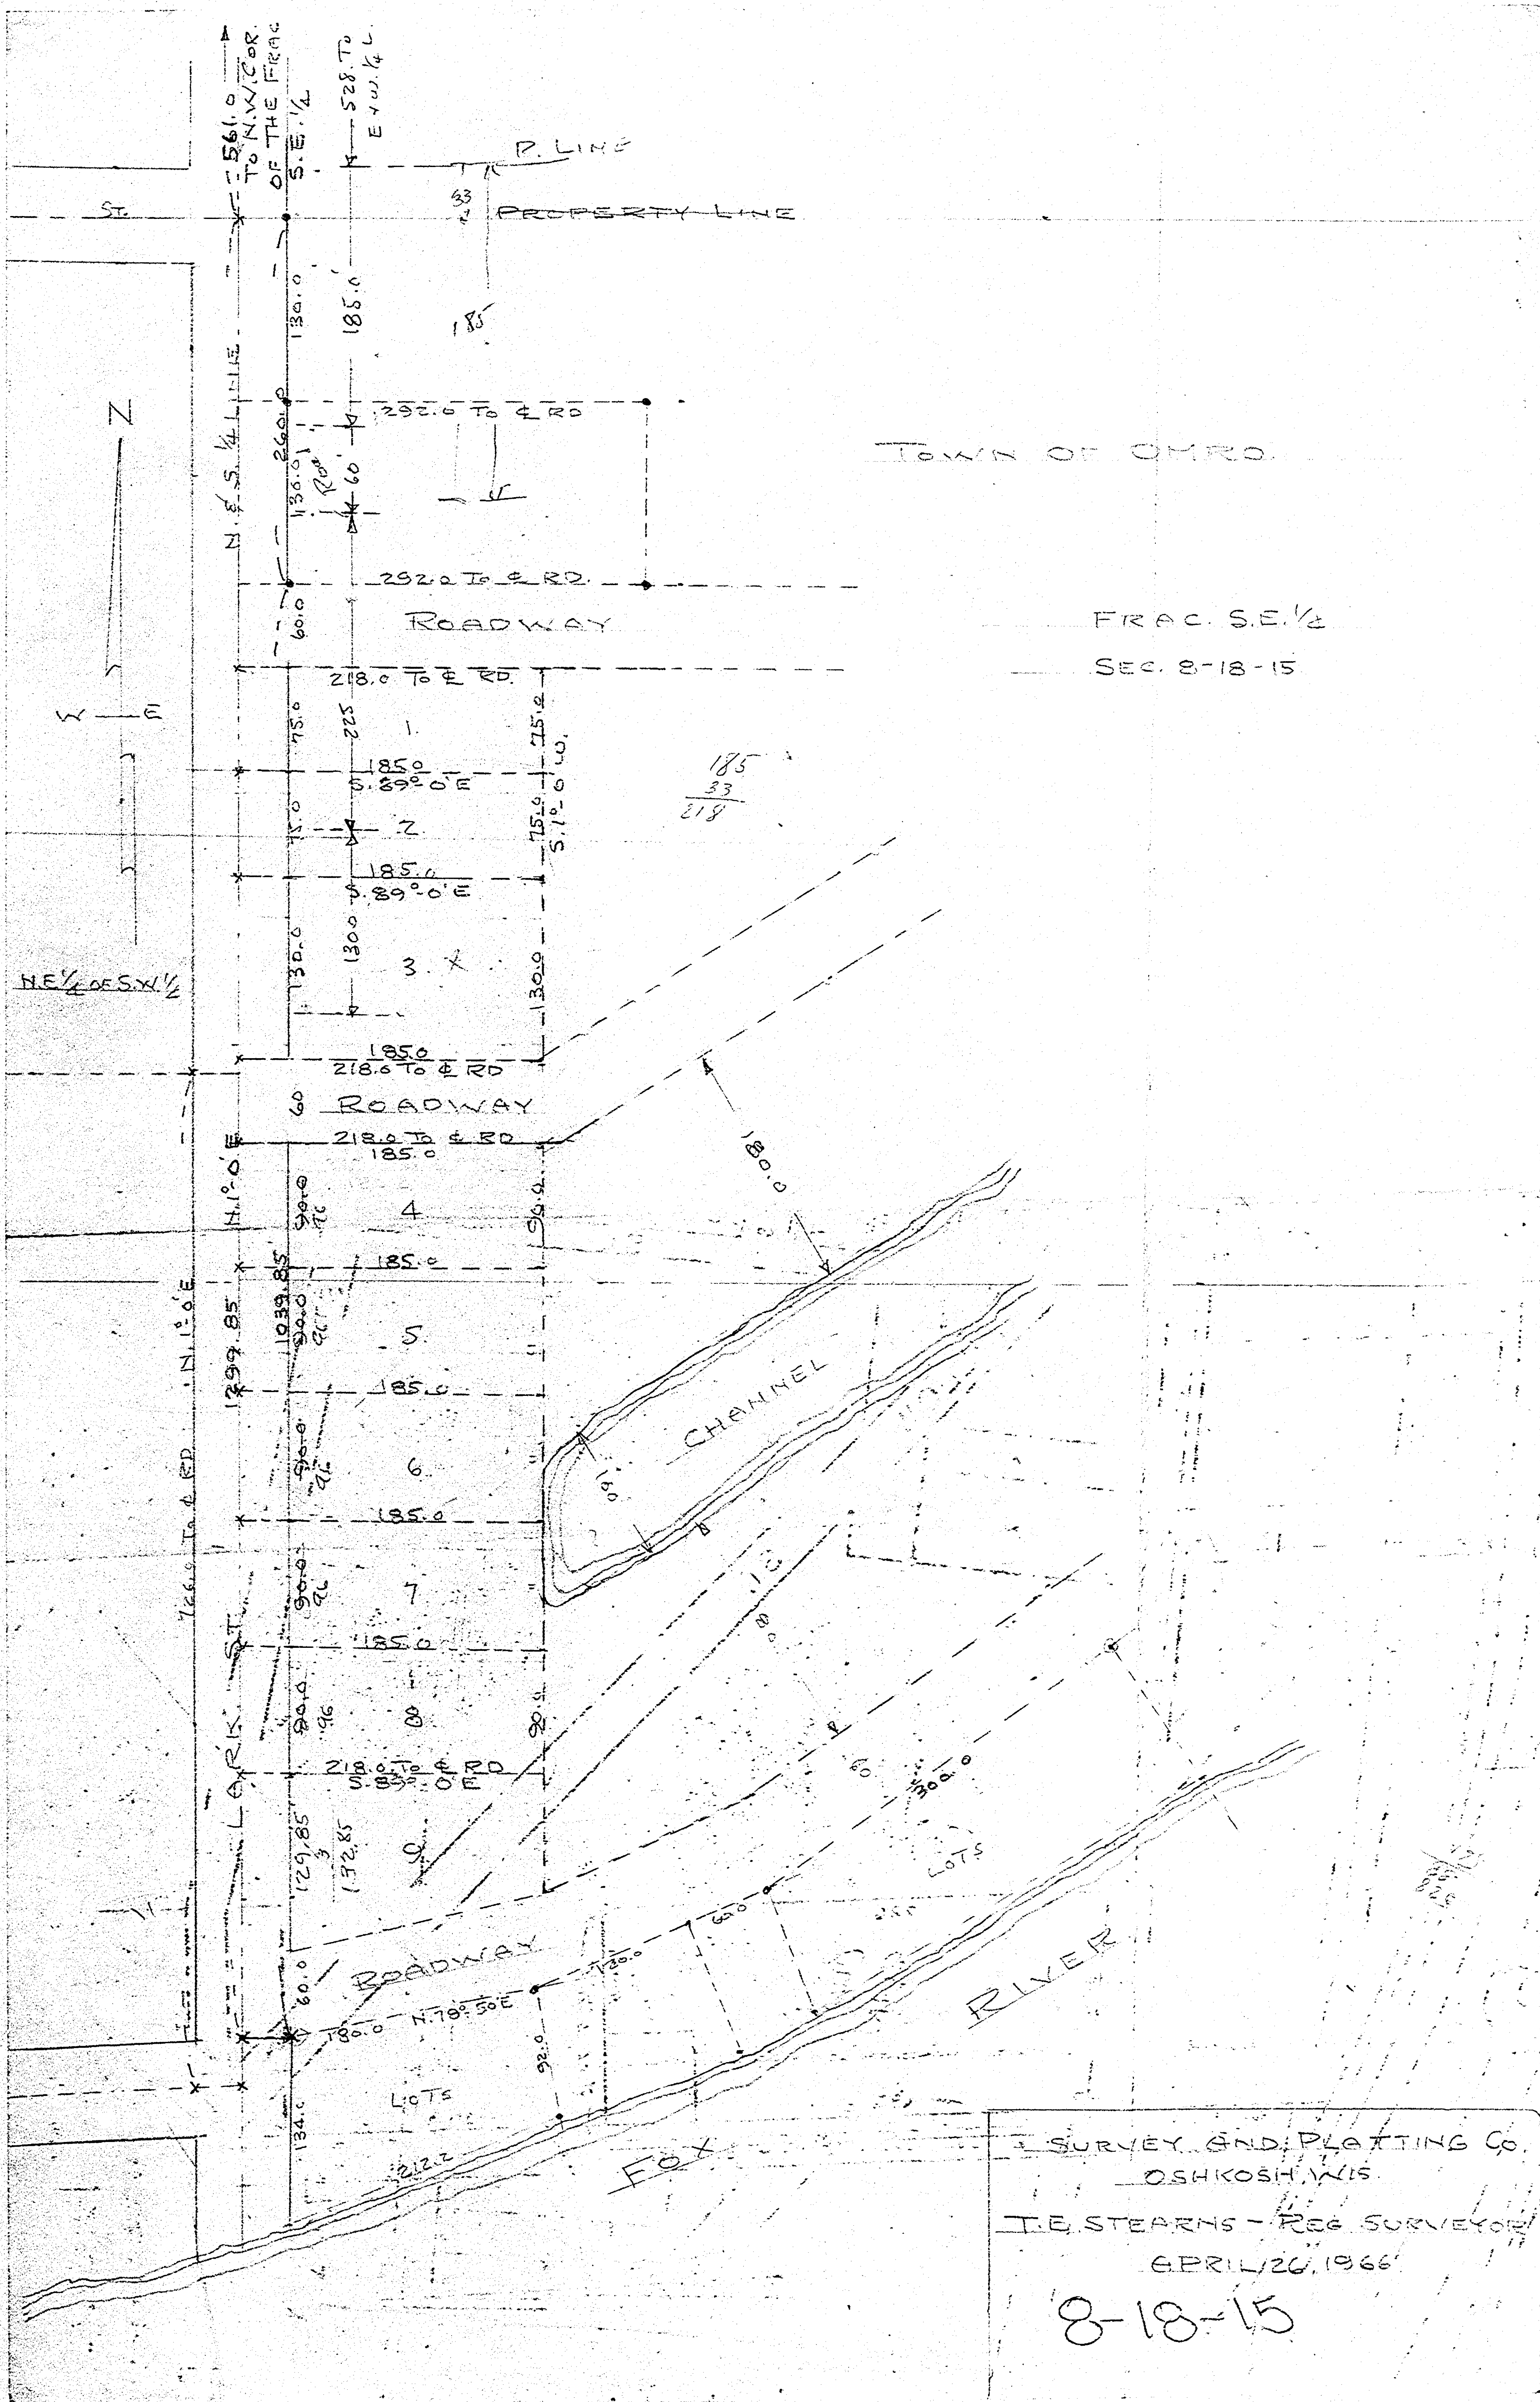

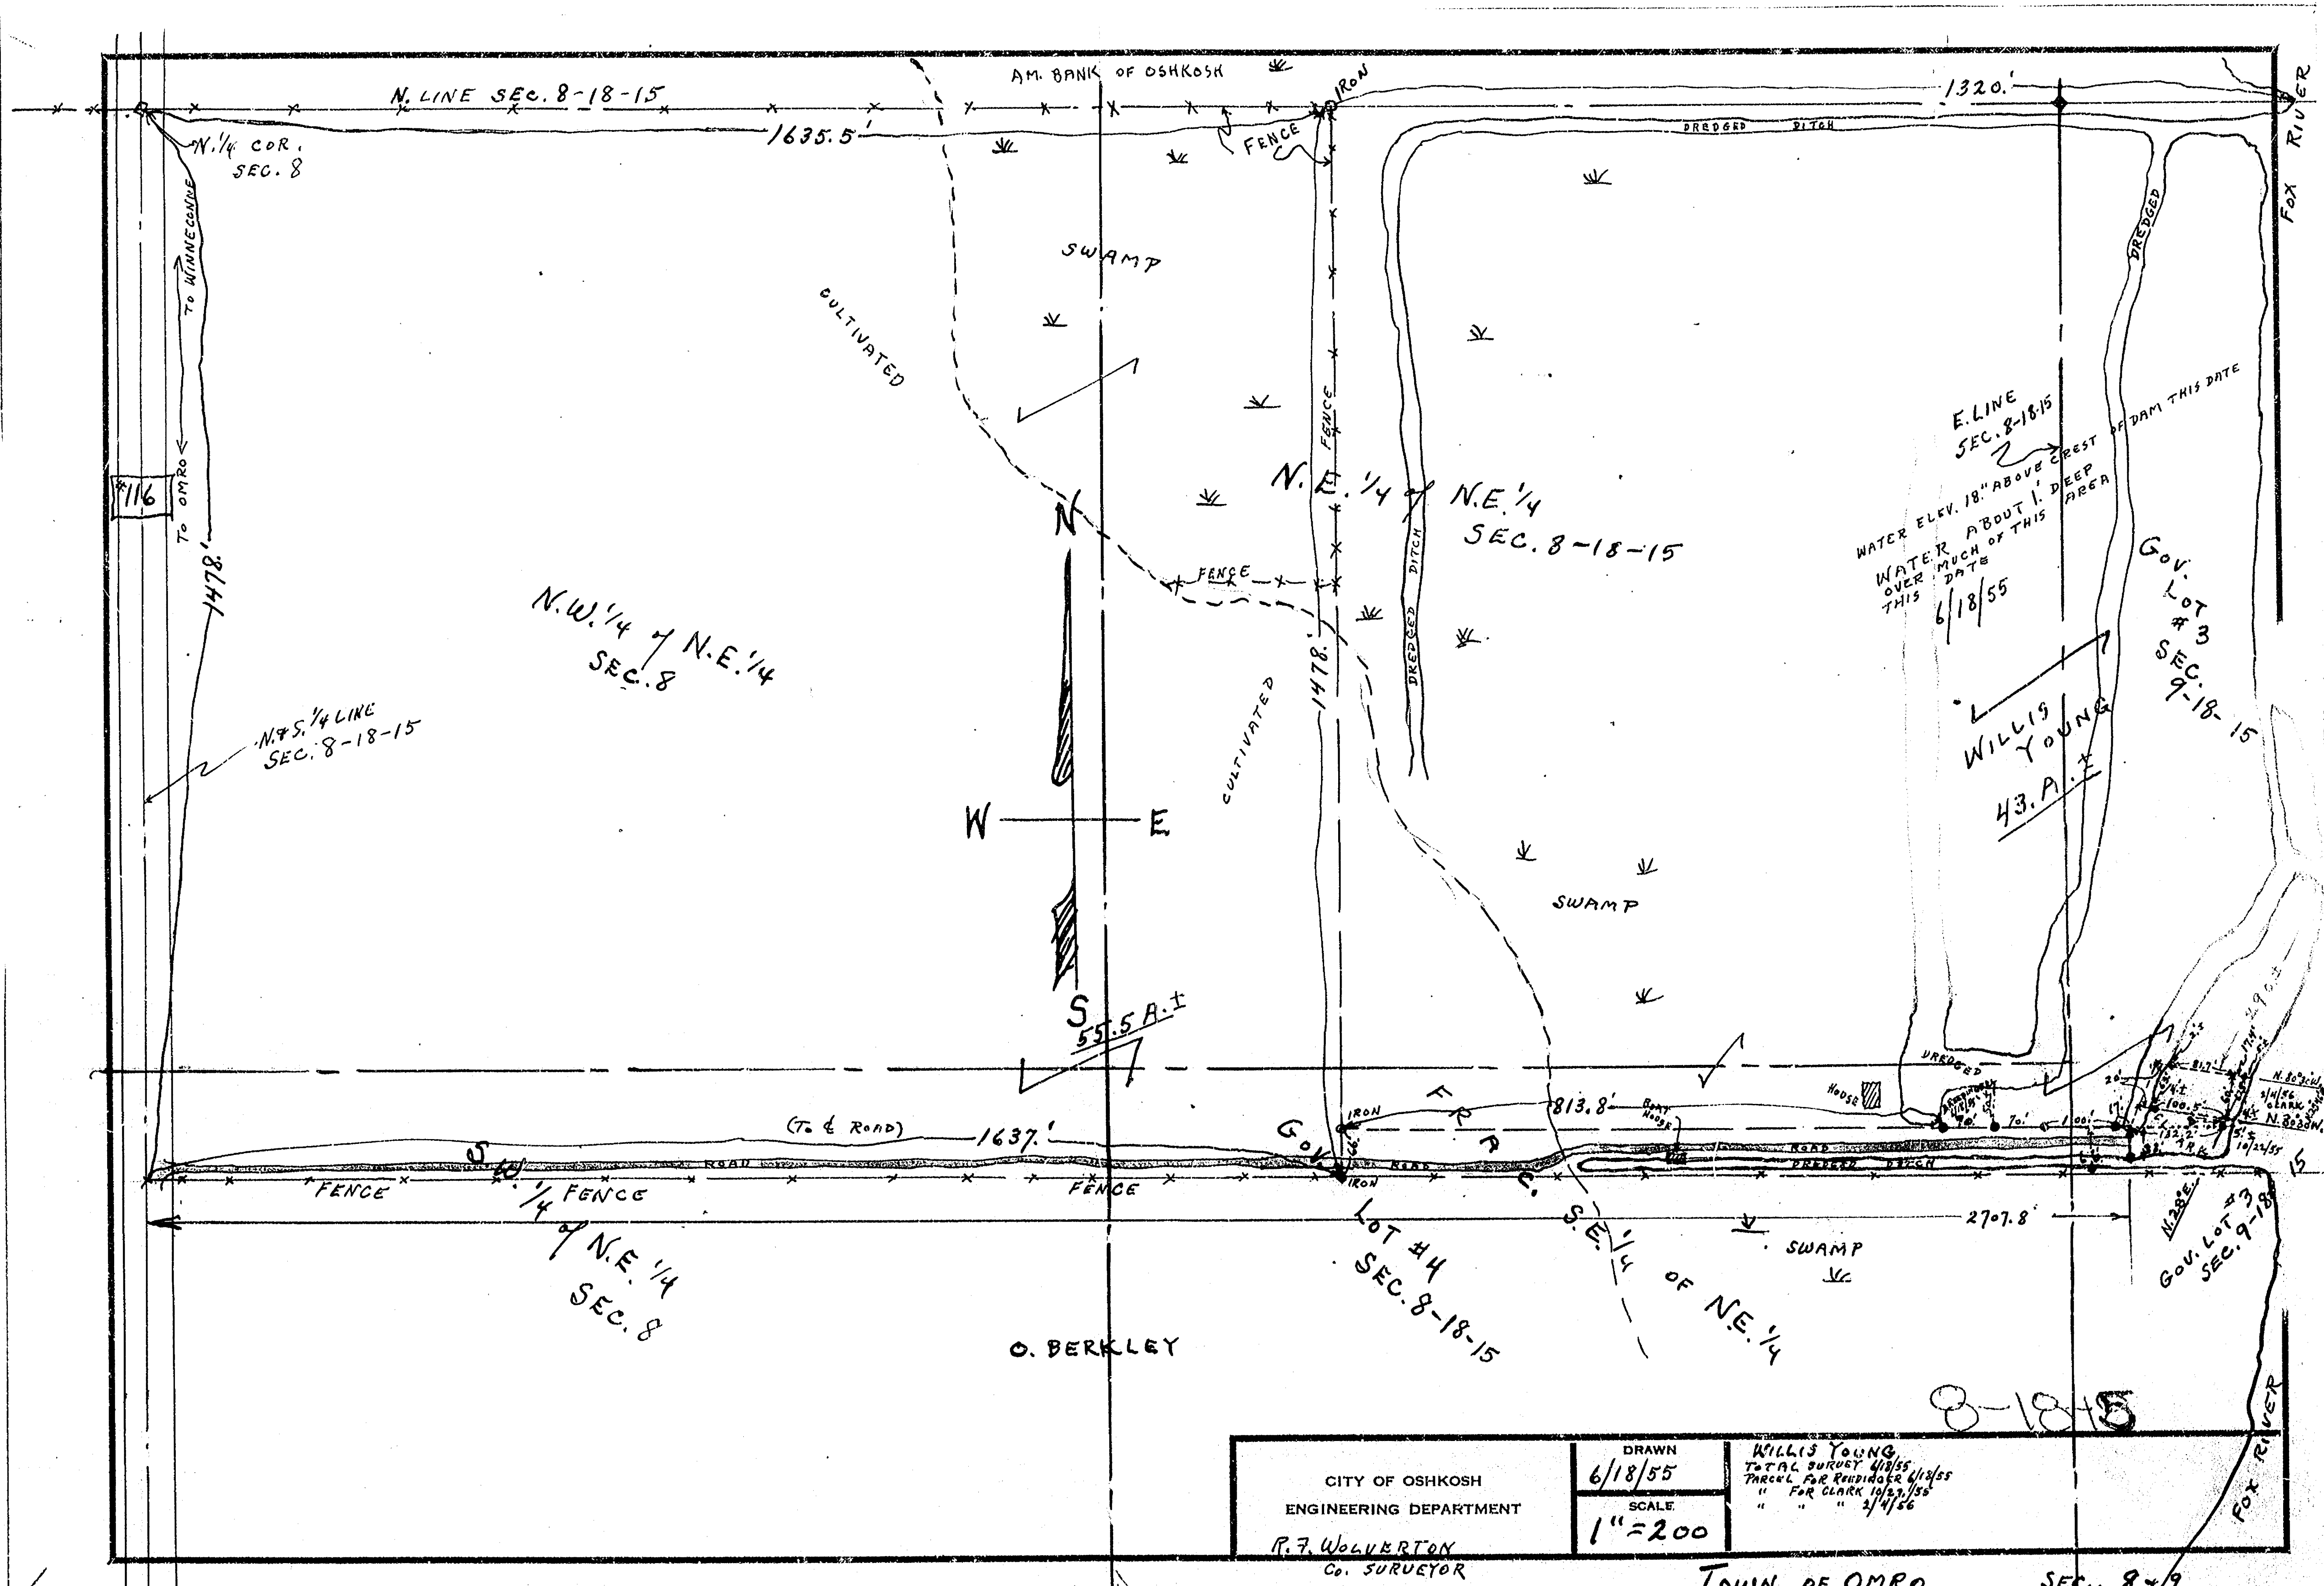

CITY OF OSHKOSH
ENGINEERING DEPARTMENT
P. F. WOLVERTON
Co. SURVEYOR

DRAWN
6/18/55
SCALE
1" = 200'

WILLIS YOUNG
TOTAL SURVEY 4/18/55
THRU FOR REVISION 4/18/55
" " " 2/4/56

TOWN OF OMRO SEC. 8-18