


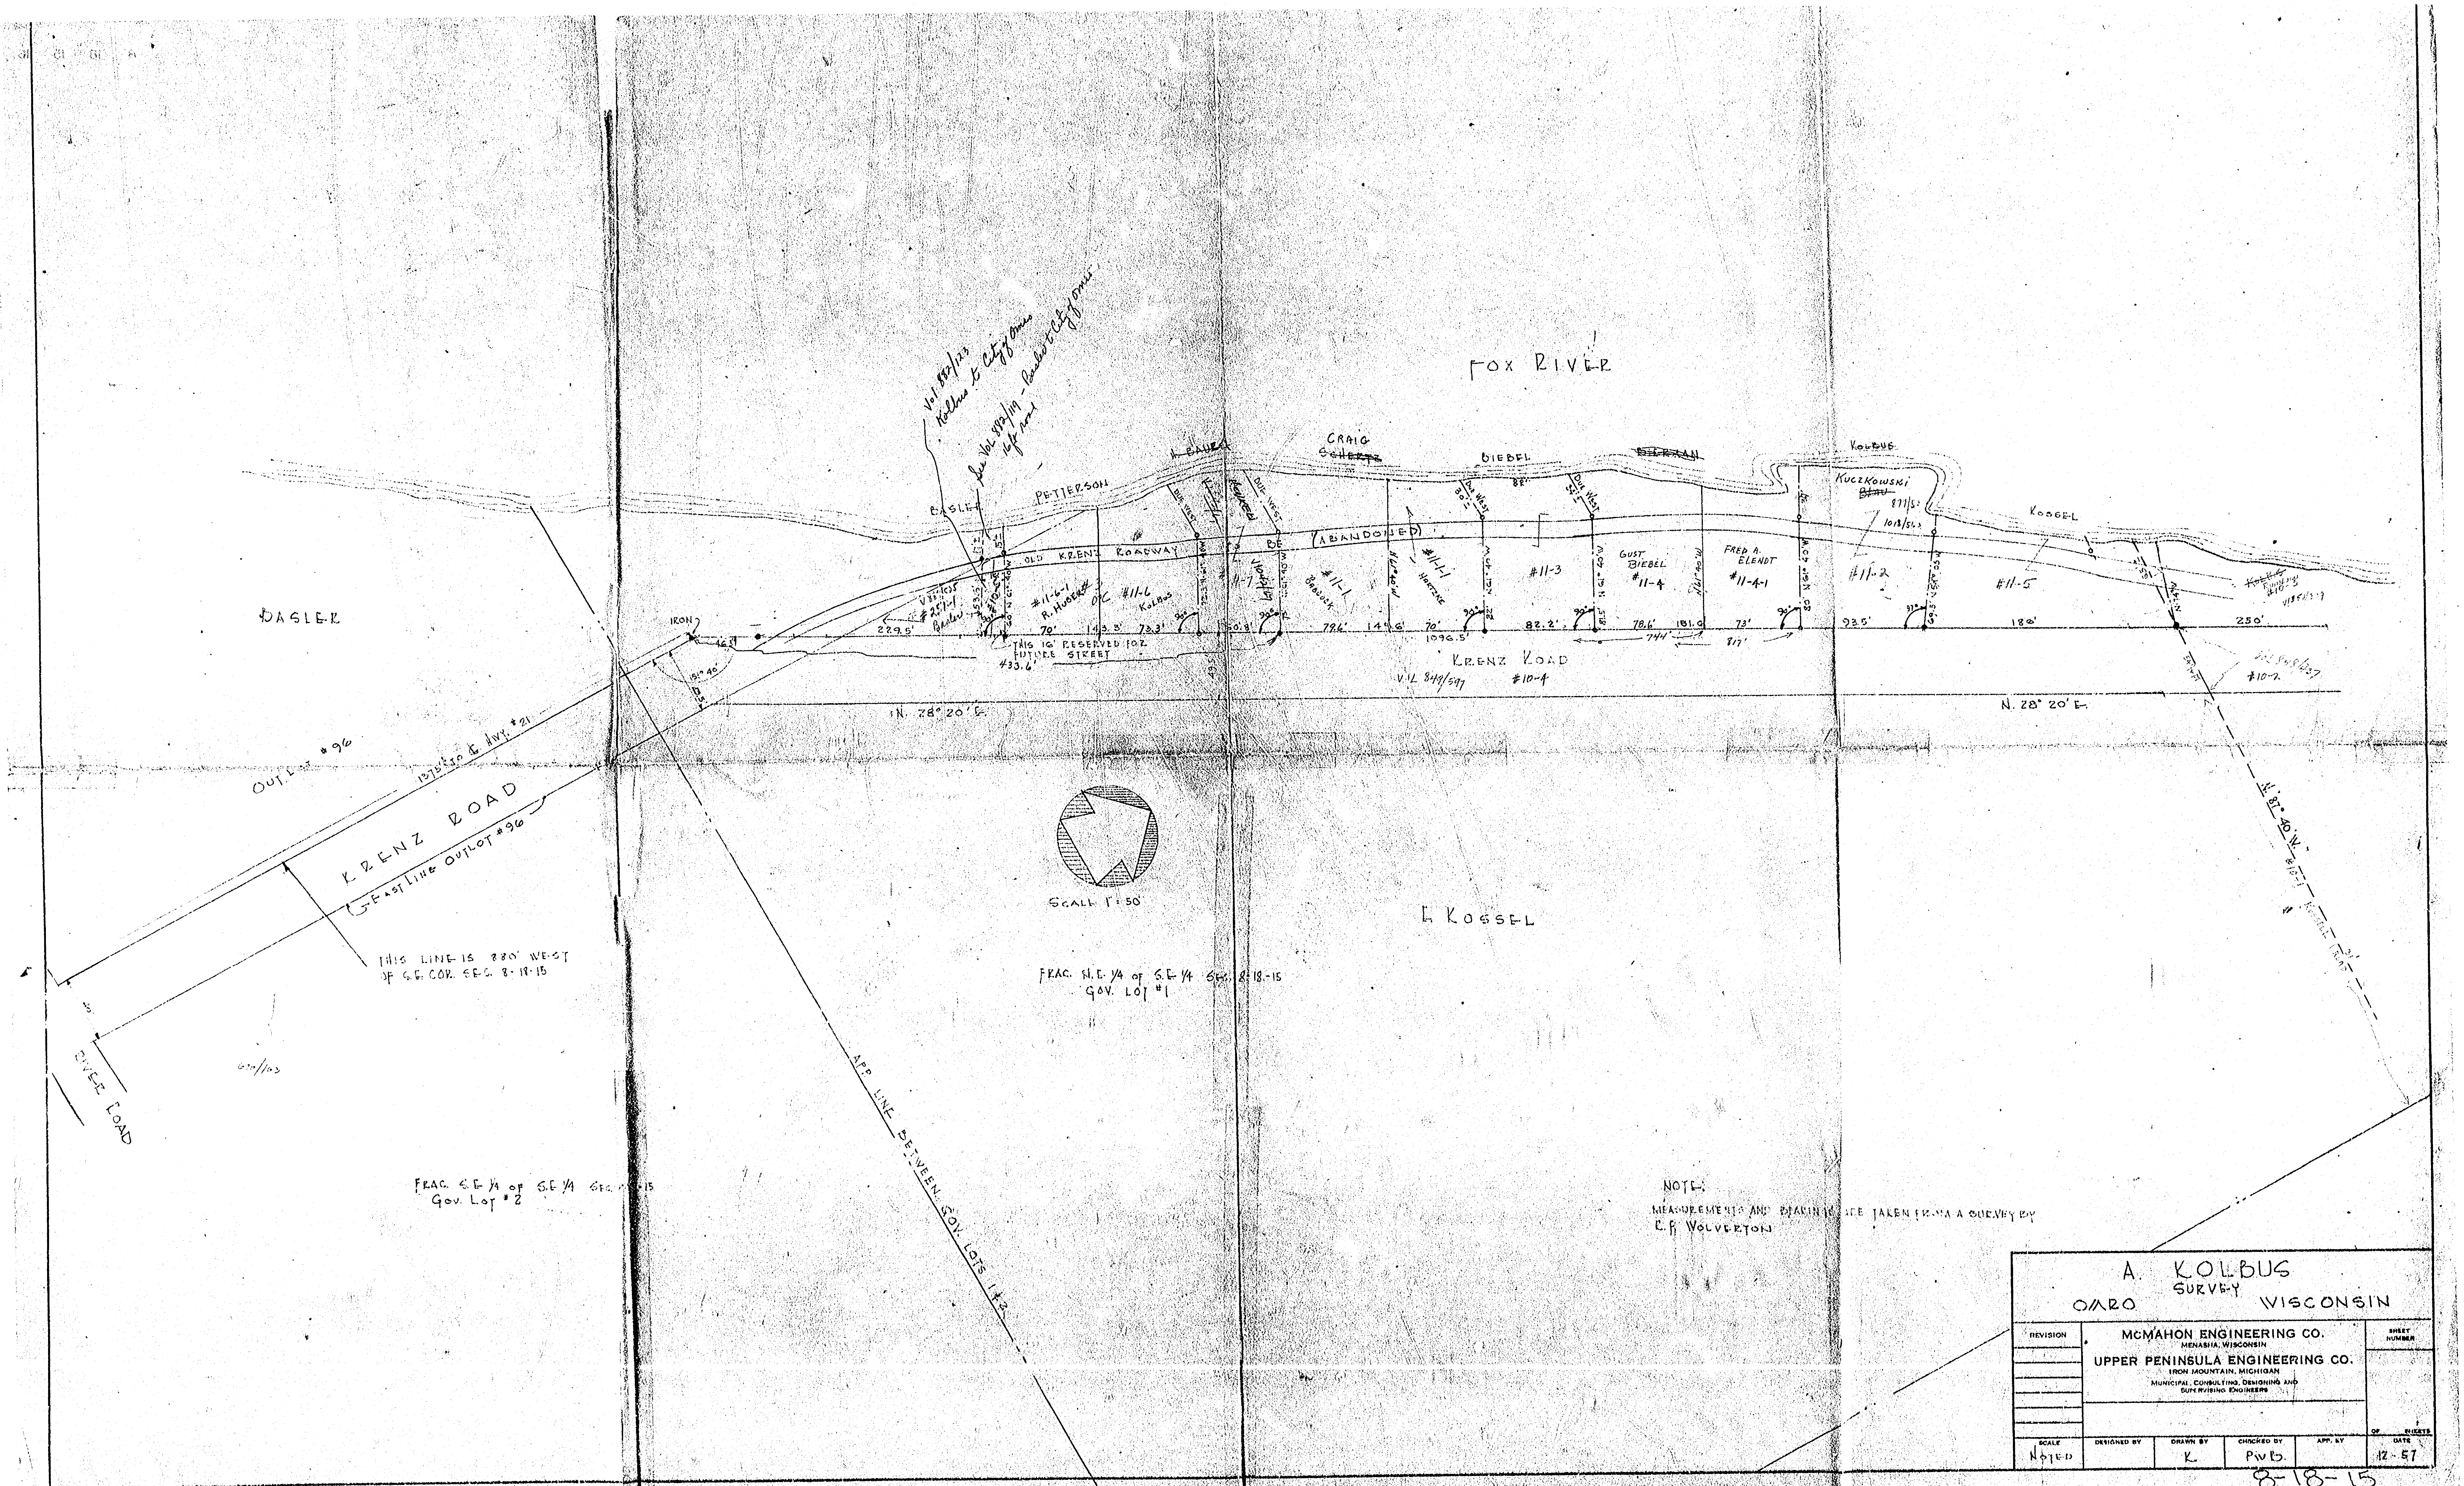

NOTE:
MEASUREMENTS AND PLANNING WERE TAKEN FROM A SURVEY BY
E.P. VOLVERTON

A. KOLBUS SURVEY OMRO WISCONSIN				
REVISION	MCMAHON ENGINEERING CO. MENASHIA, WISCONSIN			SHEET NUMBER
	UPPER PENINSULA ENGINEERING CO. IRON MOUNTAIN, MICHIGAN MUNICIPAL CONSULTING, DESIGNING AND SUPERVISING ENGINEERS			
SCALE	DESIGNED BY	DRAWN BY	CHECKED BY	DATE
NOTED		K	P.V.B.	12-57

8-18-15

EDNA NEUMAN LANDS

LOCATED IN GOVERNMENT LOTS 1 & 2
OF SECTION 8, T18N, R15E, CITY OF
OMRO, WINNEBAGO COUNTY, WISCONSIN.

SURVEYOR'S CERTIFICATE

I, Sam T. Mullen, Registered Land Surveyor of the State of Wisconsin, hereby certify that I have at the order of Edna Neuman, as owner thereof, surveyed lands located in Government Lots 1 and 2 of Section 8, T18N, R15E, City of Omro, Winnebago County, Wisconsin, being more particularly described as follows:


Commencing at the Southeast corner of said Section 8; thence N 00°-30'-40" E along the east line of Government Lot 2 1126.16 feet to the northwesterly right-of-way line of Lincoln Avenue, and being the Point of Beginning; thence S 65°-44'-00" W 362.55 feet; thence N 15°-50'-00" W 310.27 feet; thence S 82°-15'-43" E along the southeasterly right-of-way line of Lincoln Avenue; thence S 65°-44'-00" W along said right-of-way 346.32 feet; thence N 00°-18'-20" W along the east right-of-way line of Krenz Road 599.45 feet; thence S 82°-15'-43" E along the southeasterly right-of-way line of Krenz Road 145.42 feet; thence S 82°-15'-43" E along the east line of Government Lot 1; thence S 65°-44'-00" W along the east line of Government Lots 1 and 2 1159.84 feet to the Point of Beginning, containing 19.849 acres, more or less.

I further certify that such survey is a correct representation of all exterior boundaries of the land surveyed and the map made thereof, to the best of my knowledge and belief.

RIPON LAND SURVETTING
Ripon, Wisconsin


Sam T. Mullen

Sam T. Mullen, R.L.S. 0981
Dated this 4th day of October, 1985

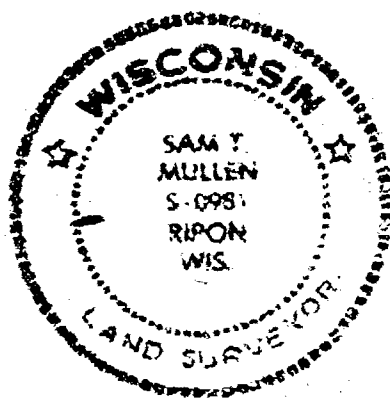

NOTE:

The Southeast corner and the South 1/4 corner of Section 6 were re-established in 1980 by the Winnebago County Remonstration Program. It was found at that time that the south line of Section 8 that has been used for many years, with many surveys tied to it, was assumed to be about 33 feet south of the true location as established in 1980. This survey has adjusted the dead calls to compensate for the 33 more or less feet, and used what was the intent in the field.

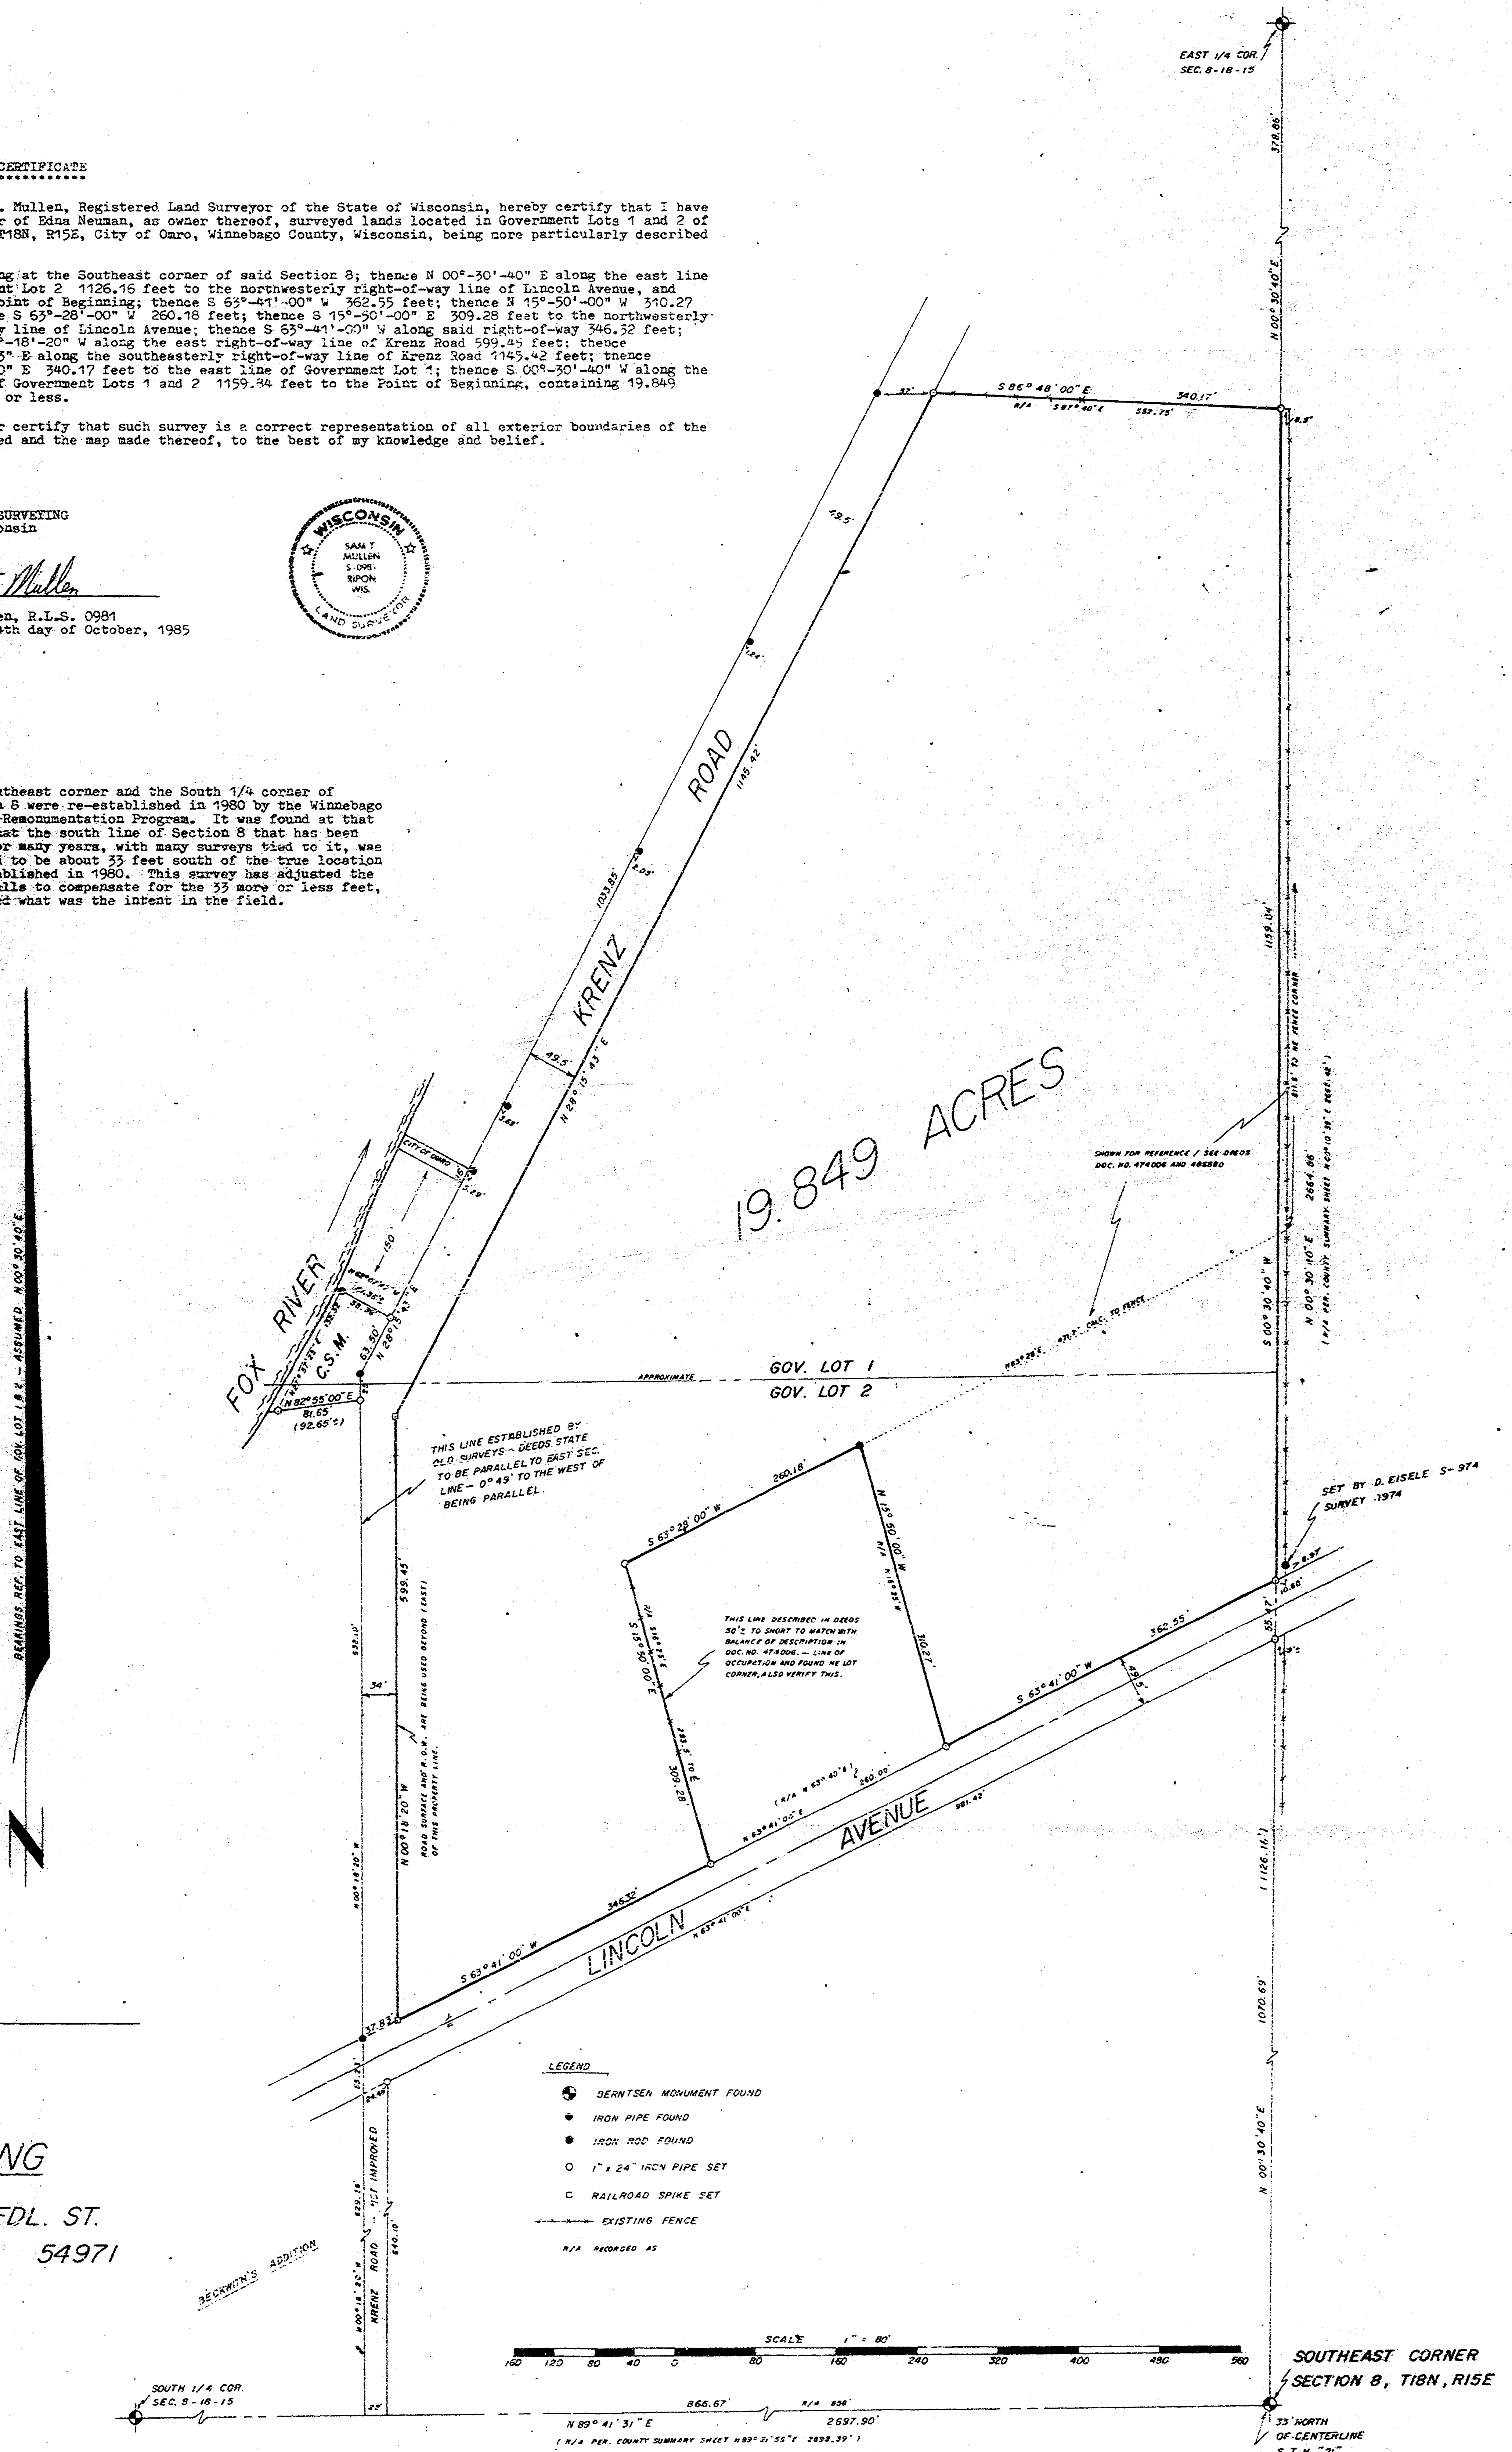

RIPON
LAND
SURVEYING

BOX 450 - 805 W. FDL. ST.
RIPON, WISCONSIN 54971
414-748-9696
OCTOBER 4, 1985

8-18-15



PLAT OF SURVEY


PART OF THE NORTHEAST 1/4 OF SECTION 8, TOWNSHIP 18 NORTH, RANGE 15 EAST, TOWN OF OMRO, WINNEBAGO COUNTY, WISCONSIN.

SURVEY FOR:
KARL ORLIK
3753 WOODHILL PLACE
CHICAGO, IL 60652

LEGAL DESCRIPTION:

PARCEL "A"
PART OF THE NORTHEAST 1/4 OF SECTION 8, TOWNSHIP 18 NORTH, RANGE 15 EAST, TOWN OF OMRO, WINNEBAGO COUNTY, WISCONSIN, DESCRIBED AS FOLLOWS:
COMMENCING AT THE NORTH 1/4 CORNER OF SAID SECTION 8; THENCE SOUTH 01 DEGREES 05 MINUTES 52 SECONDS WEST 1412.00 FEET, RECORDED AS SOUTH 1412.0' ALONG THE WEST LINE OF THE NORTHEAST 1/4 OF SAID SECTION 8; THENCE NORTH 88 DEGREES 39 MINUTES 42 SECONDS EAST 1721.00 FEET, RECORDED AS EAST 1721.0'; THENCE NORTH 88 DEGREES 36 MINUTES 16 SECONDS EAST 546.73 FEET, RECORDED AS EAST 547.8' ALONG THE NORTH RIGHT-OF-WAY LINE OF YOUNG ROAD; THENCE NORTH 05 DEGREES 34 MINUTES 16 SECONDS EAST 114.12 FEET, RECORDED AS N07°18'E ALONG THE WEST LINE OF DOCUMENT 882981, TO THE POINT OF BEGINNING; THENCE NORTH 05 DEGREES 34 MINUTES 16 SECONDS EAST 85.00 FEET, RECORDED AS N07°18'E 85.0', ALONG THE WEST LINE OF DOCUMENT 773763; THENCE SOUTH 85 DEGREES 08 MINUTES 44 SECONDS EAST 131.04 FEET, RECORDED AS S83°45'E ALONG THE NORTH LINE OF DOCUMENT 773763; THENCE SOUTH 85 DEGREES 08 MINUTES 44 SECONDS WEST 10 FEET MORE OR LESS FROM THE SHORE OF A CHANNEL; THENCE SOUTH 10 DEGREES 35 MINUTES 04 SECONDS WEST 65.35 FEET, ALONG A MEANDER LINE TO A MEANDER CORNER BEING NORTH 85 DEGREES 08 MINUTES 44 SECONDS WEST 8 FEET MORE OR LESS FROM THE SHORE OF SAID CHANNEL; THENCE NORTH 85 DEGREES 08 MINUTES 44 SECONDS WEST 125.32 FEET, RECORDED AS N83°45'W 125.3', ALONG THE SOUTH LINE OF DOCUMENT 773763, TO THE POINT OF BEGINNING.

PARCEL "B"
PART OF THE NORTHEAST 1/4 OF SECTION 8, TOWNSHIP 18 NORTH, RANGE 15 EAST, TOWN OF OMRO, WINNEBAGO COUNTY, WISCONSIN, DESCRIBED AS FOLLOWS:
COMMENCING AT THE NORTH 1/4 CORNER OF SAID SECTION 8; THENCE SOUTH 01 DEGREES 05 MINUTES 52 SECONDS WEST 1412.00 FEET, RECORDED AS SOUTH 1412.0' ALONG THE WEST LINE OF THE NORTHEAST 1/4 OF SAID SECTION 8; THENCE NORTH 88 DEGREES 39 MINUTES 42 SECONDS EAST 1721.00 FEET, RECORDED AS EAST 1721.0'; THENCE NORTH 88 DEGREES 36 MINUTES 16 SECONDS EAST 546.73 FEET, RECORDED AS EAST 547.8' ALONG THE NORTH RIGHT-OF-WAY LINE OF YOUNG ROAD, TO THE POINT OF BEGINNING; THENCE NORTH 05 DEGREES 34 MINUTES 16 SECONDS EAST 114.12 FEET, RECORDED AS N07°18'E ALONG THE WEST LINE OF DOCUMENT 882981; THENCE SOUTH 85 DEGREES 08 MINUTES 44 SECONDS EAST 131.04 FEET, RECORDED AS S83°45'E 125.3', ALONG THE SOUTH LINE OF DOCUMENT 773763; THENCE SOUTH 13 DEGREES 46 MINUTES 16 SECONDS WEST 103.14 FEET, RECORDED AS S07°18'W 104.3', ALONG THE EAST LINE OF DOCUMENT 882981; THENCE SOUTH 88 DEGREES 36 MINUTES 16 SECONDS WEST 112.10 FEET, RECORDED AS WEST 112.0', TO THE POINT OF BEGINNING.

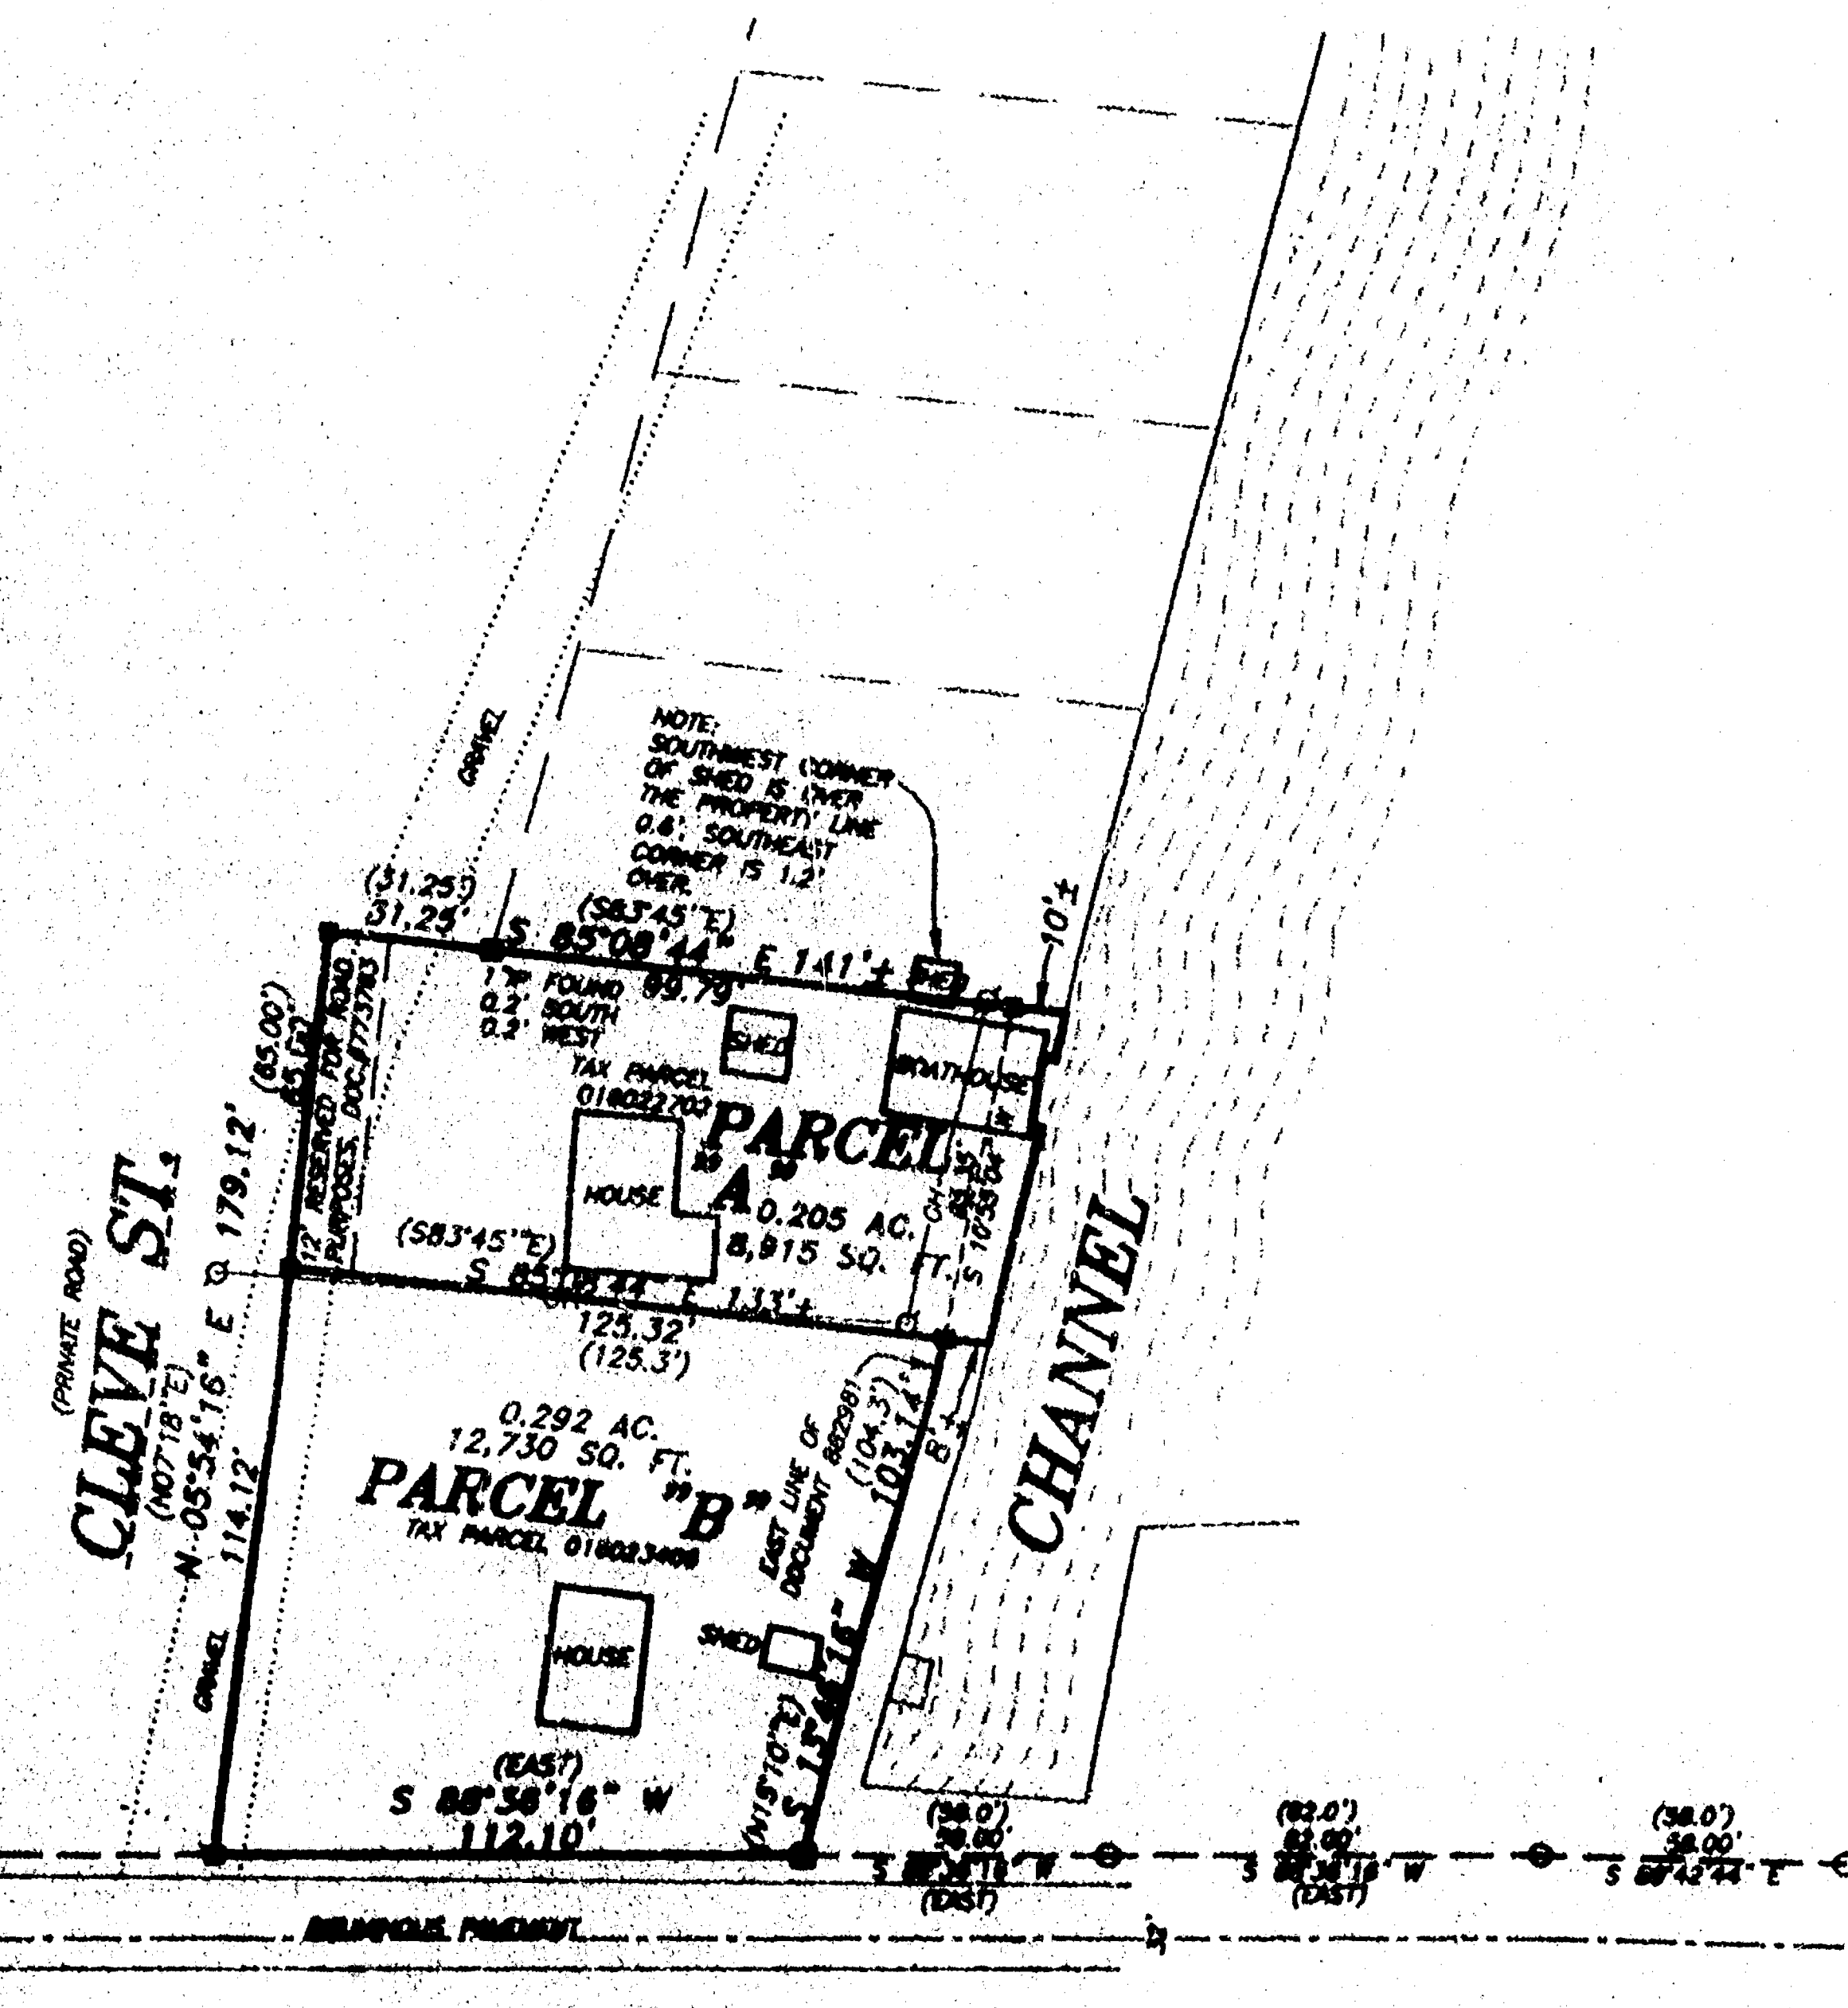

SURVEYOR'S CERTIFICATE

I hereby certify that I have surveyed the property as shown, according to the field record, and that the plat above drawn is an accurate and correct representation of said survey.

Andrew J. Shie July 1, 2002
Wisconsin Registered Land Surveyor



LEGEND

- 1-1/4" O.D. IRON PIPE SET, 24" LONG, WEIGHING 1.130 LBS. PER LIN. FOOT
- 3/4" REBAR FOUND
- 1-1/4" O.D. IRON PIPE FOUND
- 2" IRON PIPE FOUND
- GOVERNMENT CORNER
- RECORDED AS

Martenson & Eisele, Inc.
Planning - Surveying - Engineering - Architecture
189 W. Main St., Oshkosh, WI 54901
Phone (920) 685-6288 Fax (920) 425-6340
www.martenson-eisele.com
Email mecones@charter.net

PROJECT NO. 0-0842-001
FIELD BOOK SDP/FILE
FILE 0842001POS.DWG
THIS INSTRUMENT WAS DRAFTED BY: AJS