

A SURVEY LOCATED IN THE SOUTHWEST QUARTER OF SECTION, 10, TOWNSHIP 18 NORTH, RANGE 15 EAST, TOWN OF OMRO, WINNEBAGO COUNTY, WISCONSIN

SURVEY DATED APRIL 24, 2002

DOCUMENT NUMBER: 0924888

PARCEL NUMBERS: 016028801, 0160288, 0160289, 016029101 & 0160293





NO	OWNER	PARCEL NUMBER	DOC. NO.
1	TERRY BALDRY	016028802	597752
2	RUSSELL PAULSON	016028804	990417
3	TERRY BALDRY	016028803	700093
4	TERRY BALDRY	016028901	700094
5	SANDRA PETERSON	01602890101	695717
6	RANDY FREEMAN	016028902	711570
7	CRAIG MCMULLIN	0160291	1005493
8	BENJAMIN GAWARESKY	016029103	93418
9	WILLIS SPREEMAN	016029102	501175
10	BERNARD CASE	0160290	476614
11	WILLIAM HASENFUS	0160292	85749
12	BRUCE WENTZEL	0160296	550051
13	BRUCE WENTZEL	016295	550051

- ⊗ - BERNSTEN MONUMENT, FOUND
- - 3/4" REBAR, 18" LONG, WEIGHING 1.502 LBS./FT., SET
- ⊙ - 2" IRON PIPE, FOUND
- - 1" IRON PIPE, FOUND
- ◎ - 1 1/2" IRON PIPE, FOUND
- ⌵ - UTILITY POLE
- () - BEARING AND DISTANCE SHOWN ON COUNTY SECTION SUMMARY SHEETS OR IN PREVIOUS SURVEYS OF RECORD
- { } - ADJOINING PROPERTY NUMBER

I, William D. Frueh, Registered Land Surveyor No. S-1926, hereby certify that I have surveyed the above described property, and that the above map is a correct representation thereof and shows the size and location of the property and its exterior boundaries.

4/22/2002
Date

William D. Frueh, Registered
Land Surveyor S-1926

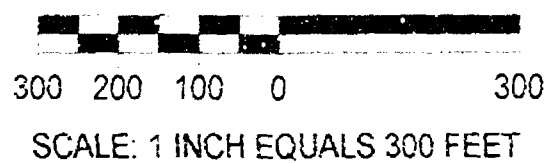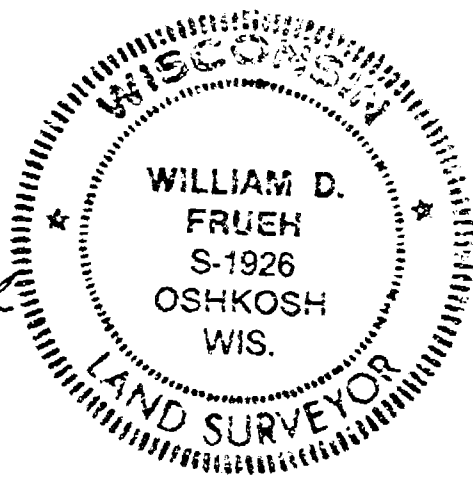

FRUEH CONSULTING SERVICES, LLC
ENGINEERING AND LAND SURVEYING
P. O. Box 282, Oshkosh Wisconsin 54903
TELEPHONE (920) 235-0279

PLAT OF SURVEY


A SURVEY LOCATED IN THE SOUTHWEST QUARTER OF SECTION, 10, TOWNSHIP 18 NORTH, RANGE 15 EAST, TOWN OF OMRO, WINNEBAGO COUNTY, WISCONSIN

SURVEY PREPARED FOR: SPRINGBROOK SPORTSMANS CLUB

DOCUMENT NUMBER: 0924888

PARCEL NUMBERS: 016028801, 0160288, 0160289, 016029101 & 0160293

SURVEY DATED APRIL 24, 2002

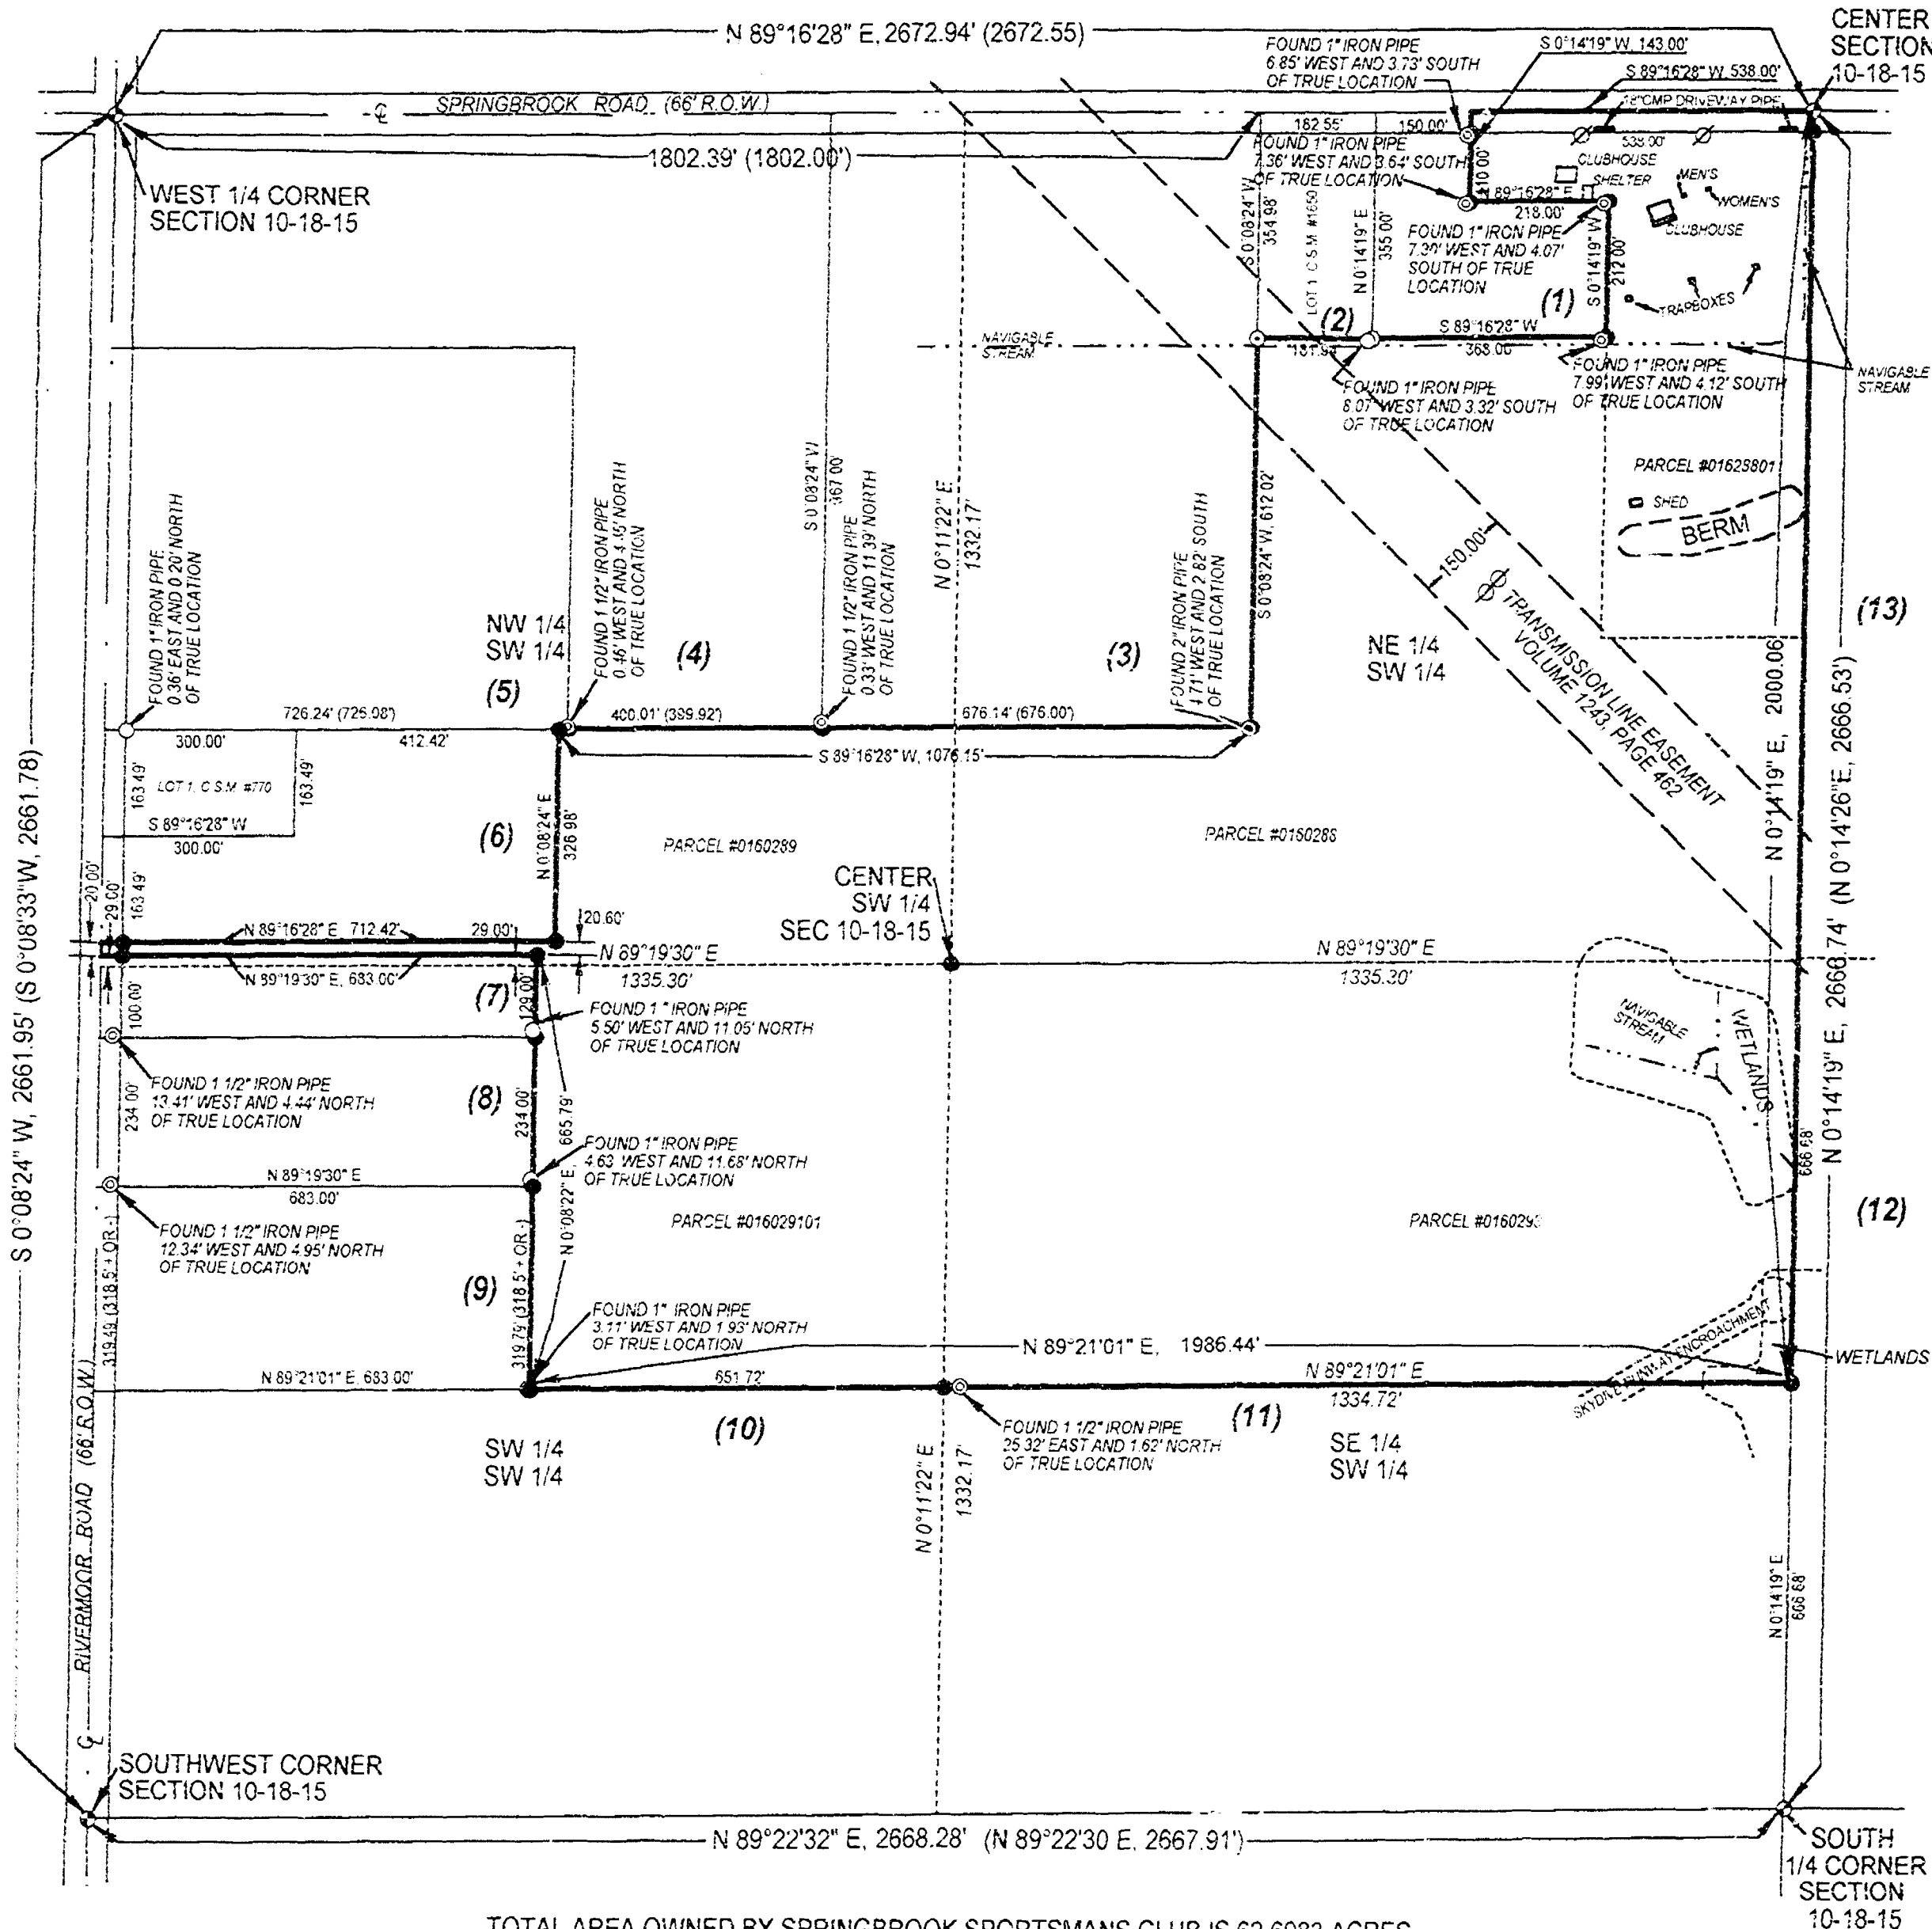

TOTAL AREA OWNED BY SPRINGBROOK SPORTSMANS CLUB IS 62.6983 ACRES

ADJOINING PROPERTY INFORMATION

NO.	OWNER	PARCEL NUMBER	DOC NO.
1	TERRY BALDRY	016028802	597752
2	RUSSELL PAULSON	016028804	990417
3	TERRY BALDRY	016028803	700093
4	TERRY BALDRY	016028901	700094
5	SANDRA PETERSON	01602890101	695717
6	RANDY FREEMAN	016028902	711570
7	CRAIG MCMULLIN	0160291	1005493
8	BENJAMIN GAWARESKY	016029103	93418
9	WILLIS SPREEMAN	016029102	501175
10	BERNARD CASE	0160290	476614
11	WILLIAM HASENFUS	0160292	85749
12	BRUCE WENTZEL	0160296	590051
13	BRUCE WENTZEL	016295	590051

LEGEND


- - BERNSTEIN MONUMENT, FOUND
- - 3/4" REBAR, 18" LONG, WEIGHING 1.502 LBS./FT. SET
- - 2" IRON PIPE, FOUND
- - 1" IRON PIPE, FOUND
- - 1 1/2" IRON PIPE, FOUND
- ⊗ - UTILITY POLE
- () - BEARING AND DISTANCE SHOWN ON COUNTY SECTION SUMMARY SHEETS OR IN PREVIOUS SURVEYS OF RECORD
- () - ADJOINING PROPERTY NUMBER

SURVEYOR'S CERTIFICATE

I, William D. Frueh, Registered Land Surveyor No. S-1926, hereby certify that I have surveyed the above described property, and that the above map is a correct representation thereof and shows the size and location of the property and its exterior boundaries.

4/22/2002
Date

William D. Frueh
William D. Frueh, Registered
Land Surveyor S-1926

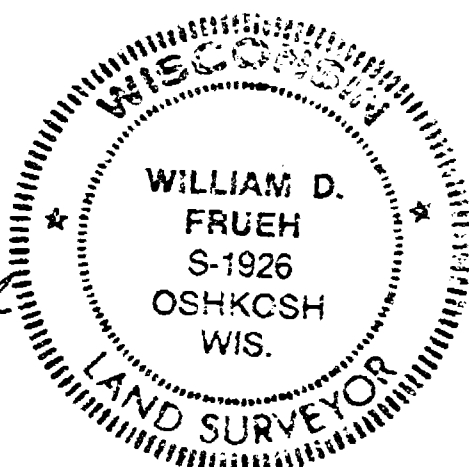

300 200 100 0 300
SCALE: 1 INCH EQUALS 300 FEET

FRUEH CONSULTING SERVICES, LLC
ENGINEERING AND LAND SURVEYING
P. O. Box 282, Oshkosh Wisconsin 54903
TELEPHONE (920) 235-0279