


S. Lake Sec 2

Sec 11

11-18-15



11-18-15

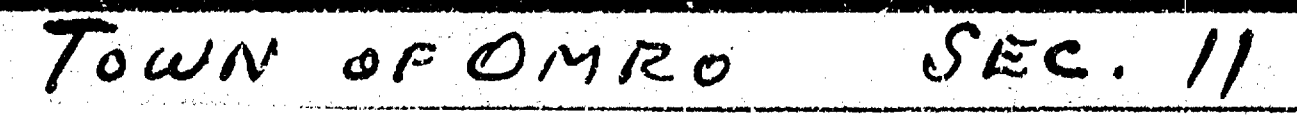

PART OF THE NW1/4 OF THE NE1/4 OF SEC. 12, T.18N., R.15E., TOWN OF OMRO, WINNEBAGO COUNTY, WISCONSIN

CLIENT: TOWN OF OMRO
WM. MACK - TOWN CHAIRMAN
5414 E. REIGHMOOR RD.
OMRO, WI 54963

DESCRIPTION


Part of the NW1/4 of the NE1/4 of Sec. 12, T.18N., R.15E., Town of Omro, Winnebago County, Wisconsin described as follows: Beginning at a point that is 565.31 ft. S.00°44'23"E. (Rec. as S.00°05'40"W. 565.28 ft.) of the N1/4 corner of said Sec. 12. From that point running S.89°57'57"E. 1009.11 ft. (Rec. as S.89°08'00"E. 1010.02 ft.), thence 307.11 ft. along the arc of a curve whose chord bears S.00°02'03"W. (Rec. as S.00°52'W.) 66.00 ft., thence N.89°57'57"W. 1008.23 ft. (Rec. as N.89°08'00"W. 1010.02 ft.), thence N.00°44'23"W. 66.01 ft. (Rec. as N.00°05'40"E. 66.00 ft.) to the said point of beginning. Being a parcel of land of 1.701 acres more or less. Subject to all easements and restrictions of record.

CURVE DATA

CEN. ANGLE	=	293° 15' 57"
RADIUS	=	60.00'
ARC	=	307.11'
CHORD	=	66.00'
CHORD BEARING	=	S.00°02'03"W. (S.00°52'W.)



Calvin W. Hawksworth
CALVIN W. HAWKSWORTH S-1290
WISCONSIN REGISTERED LAND SURVEYOR
JULY 14, 1986

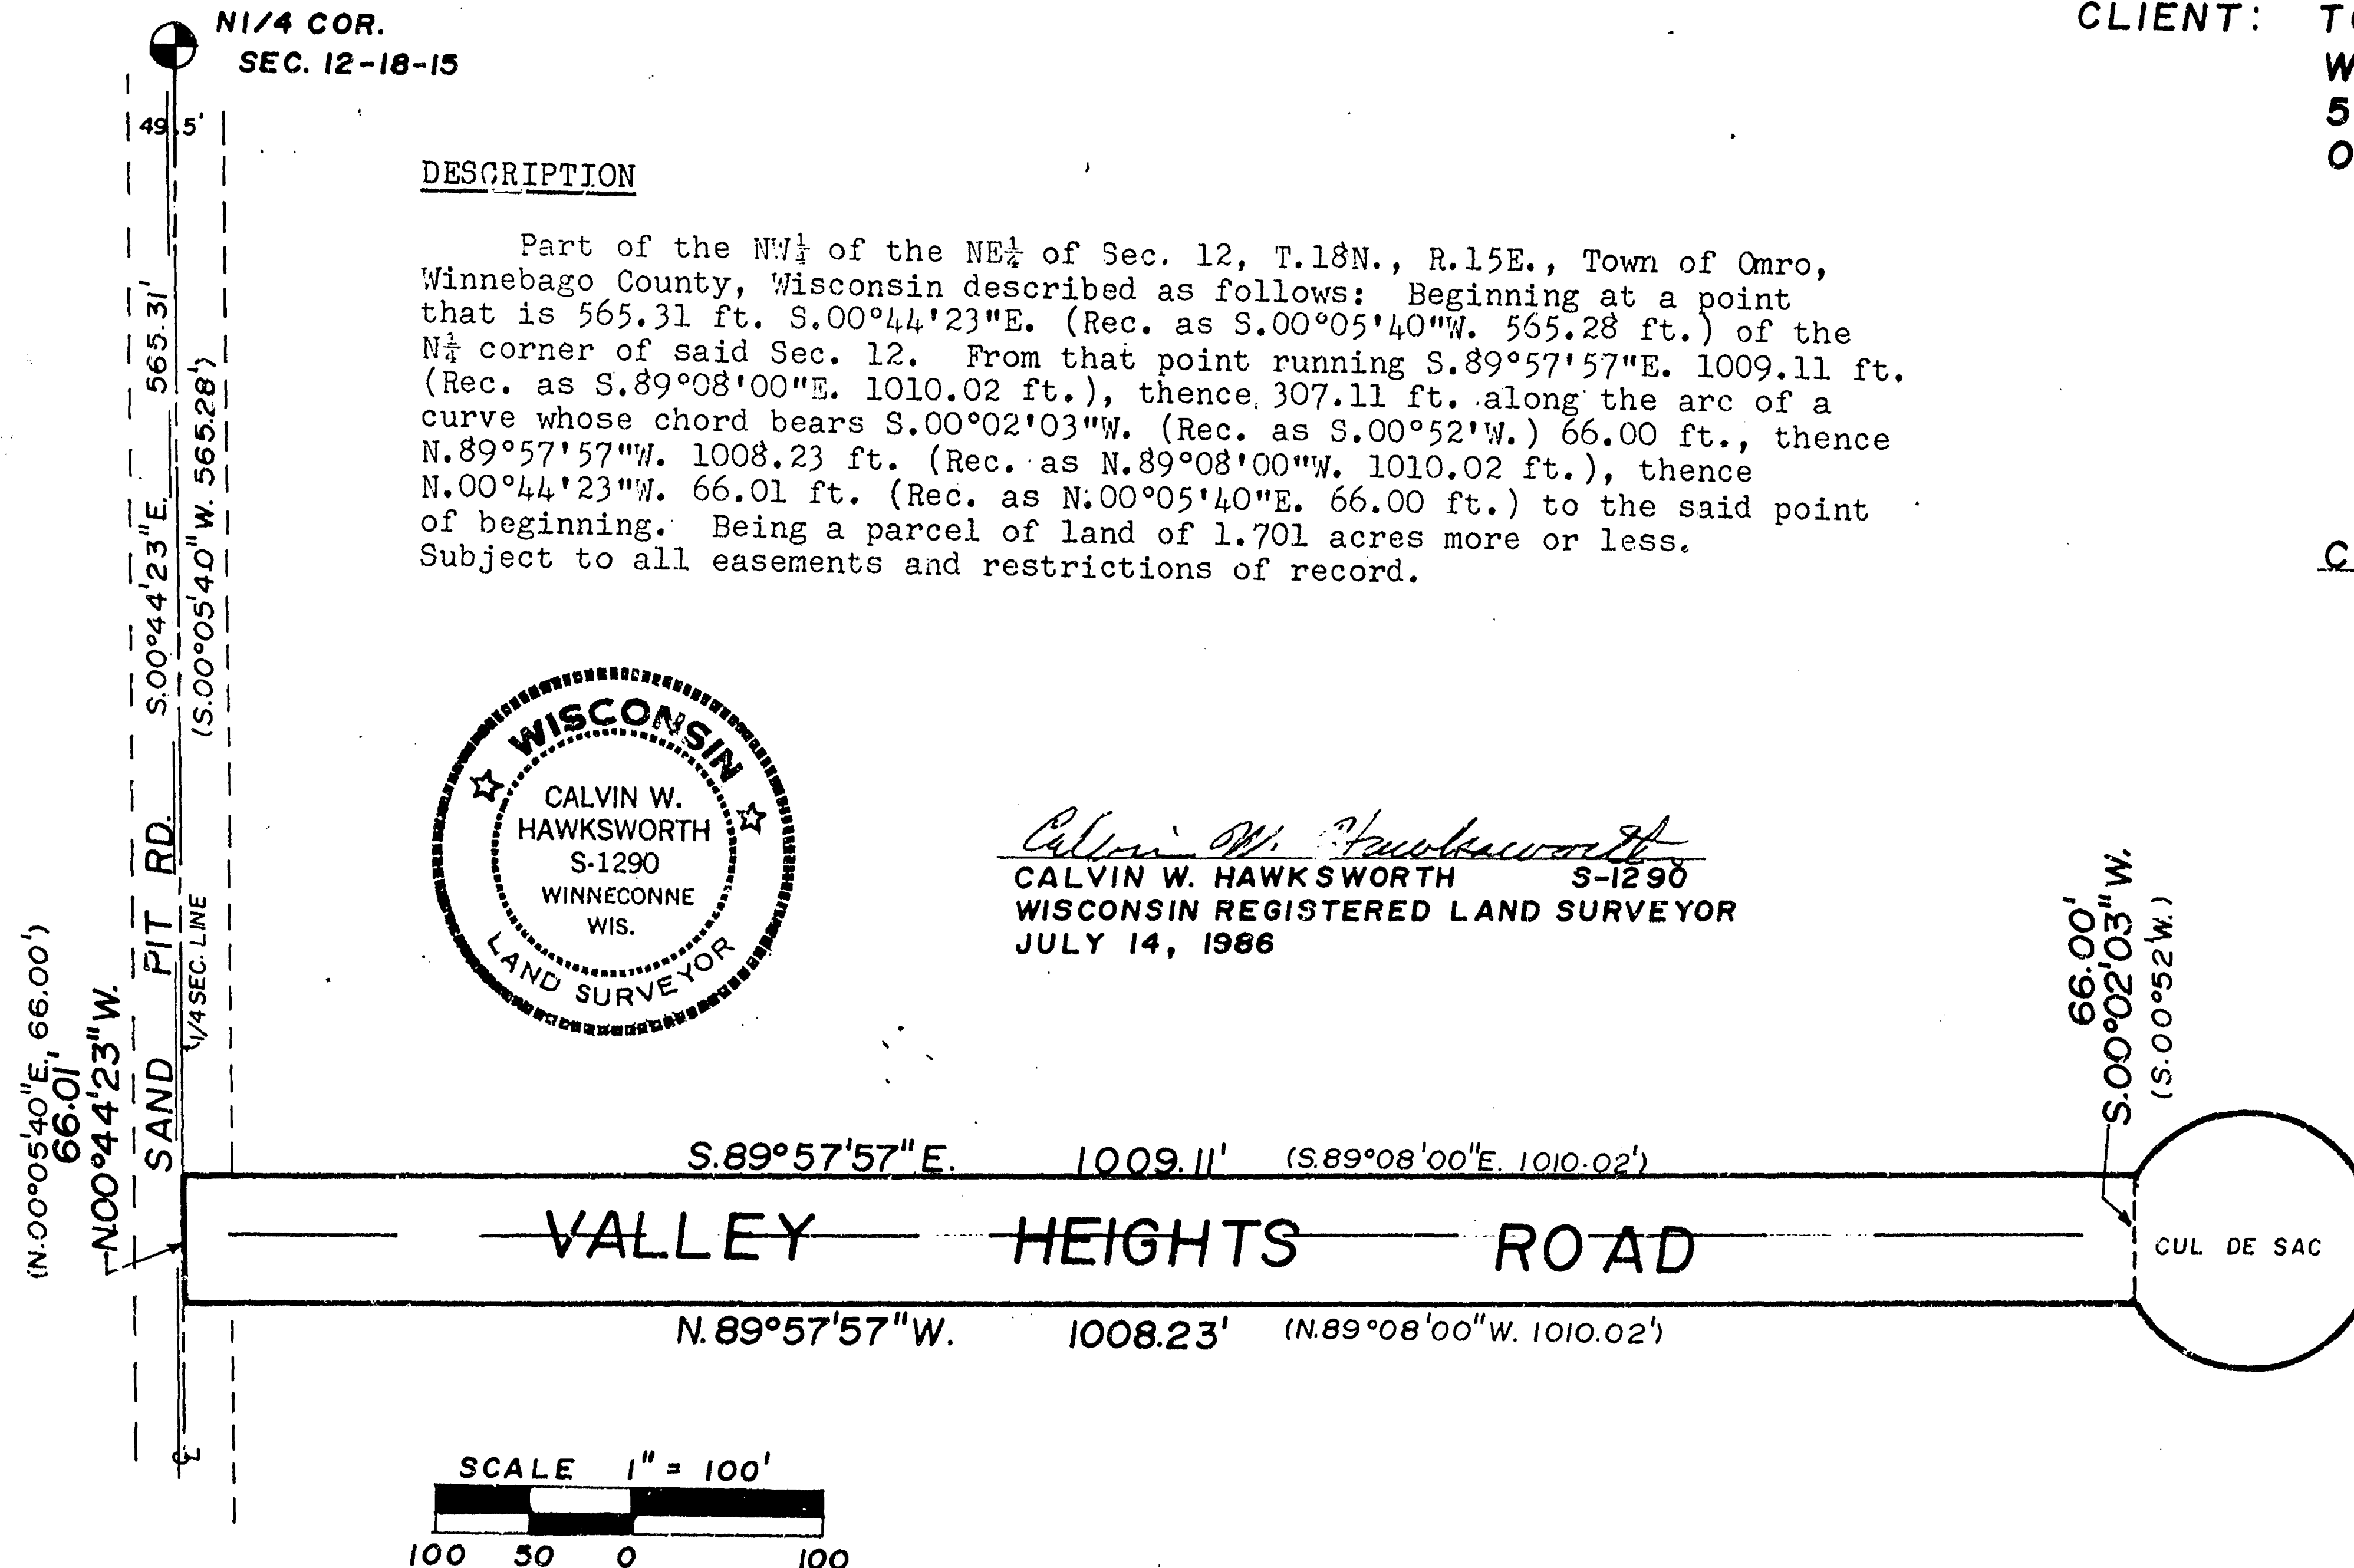

LEGEND


⊕ BERNTSEN MONUMENT
() RECORD AS

SAYLER SURVEY, INC. LAND SURVEYORS WINNECONNE, WI

FB.49 PG.122
RS-001657

12-18-15

PART OF THE S.1/2 OF THE S.W.1/4, SEC.11, T.18N., R.15E., TOWN OF OMRO, WINNEBAGO COUNTY, WISCONSIN


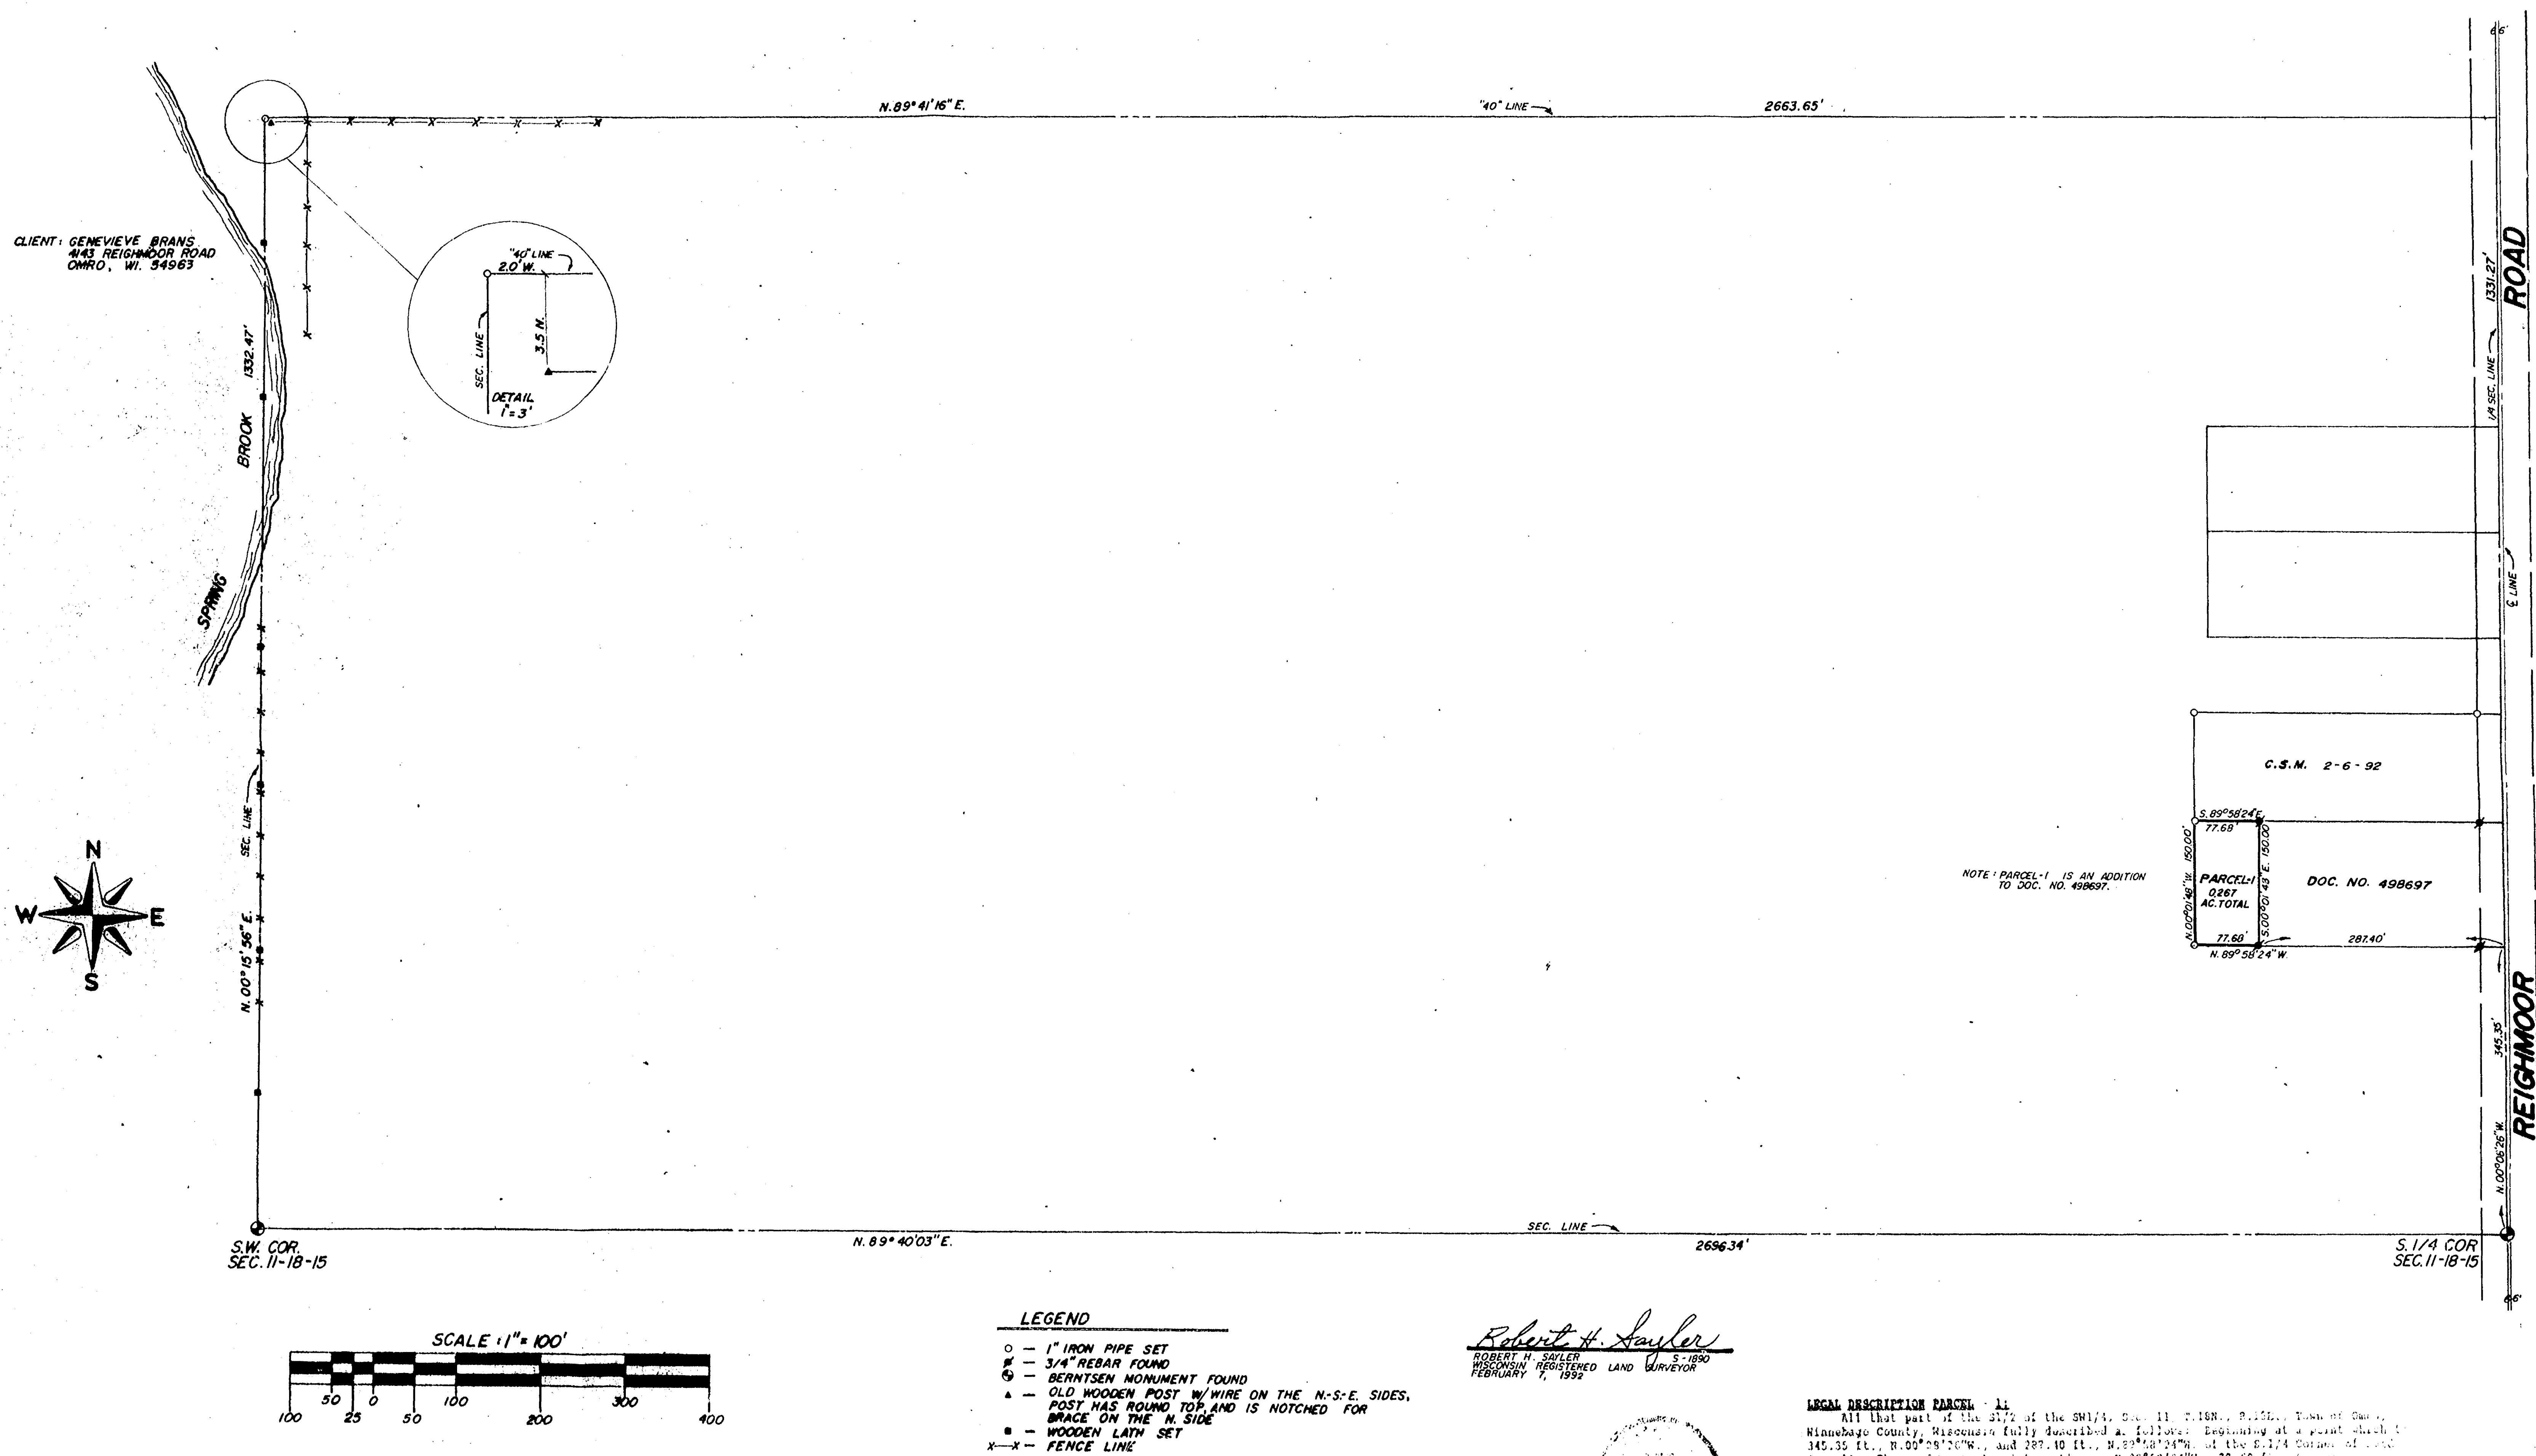


TOPOGRAPHIC SURVEY


LOT 4 IN THE 1ST ADDITION TO HARBOR VILLAGE IN THE N.E.
1/4 OF SECTION 11, T18N, R15E, TOWN OF OMRO, WINNEBAGO
COUNTY, WISCONSIN.

MARCH 27, 2002 SURVEY FOR GEORGE KLEINSCHMIT NO. 3905
ADDRESS, 4488 HARBOR VILLAGE DRIVE
A BOUNDARY SURVEY WAS NOT PERFORMED.

SANITARY MANHOLE
RIM ELEV = 750.94 U.S.G.S. DATUM

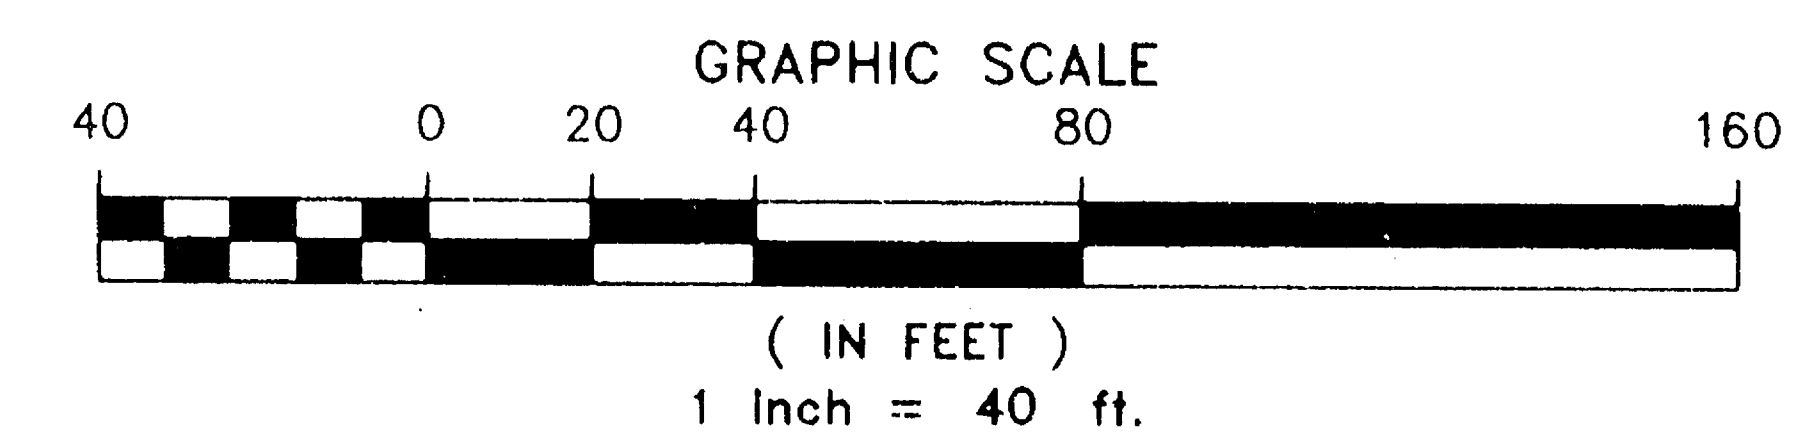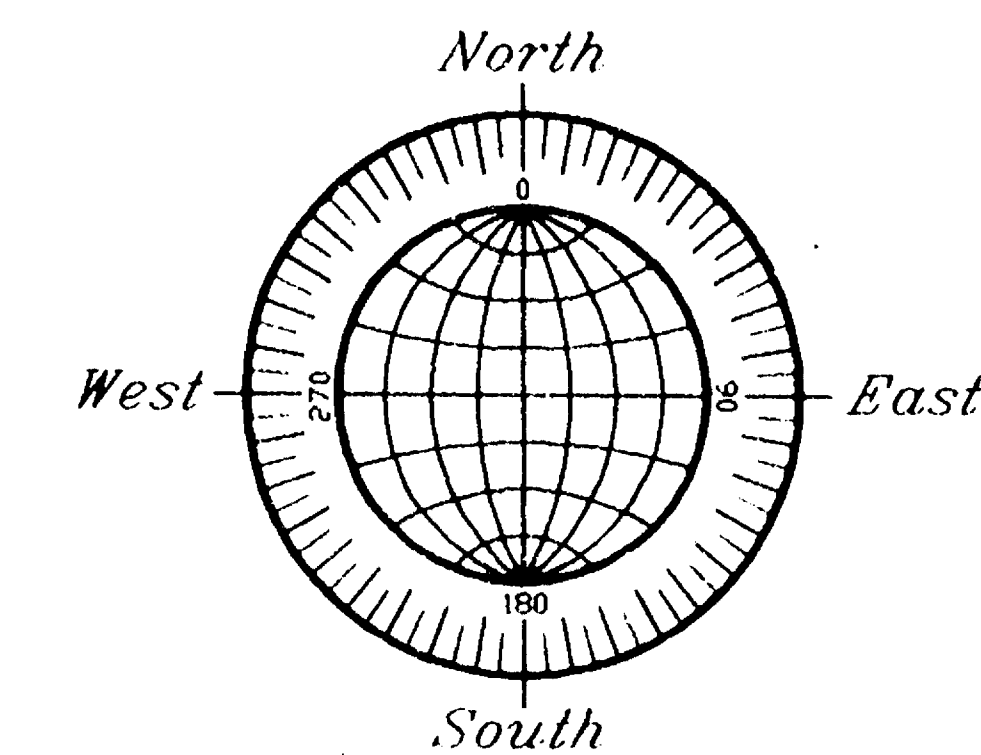

- ⊙ SANITARY MANHOLE
- ⊕ STORM MANHOLE
- X EXISTING GROUND ELEVATION.

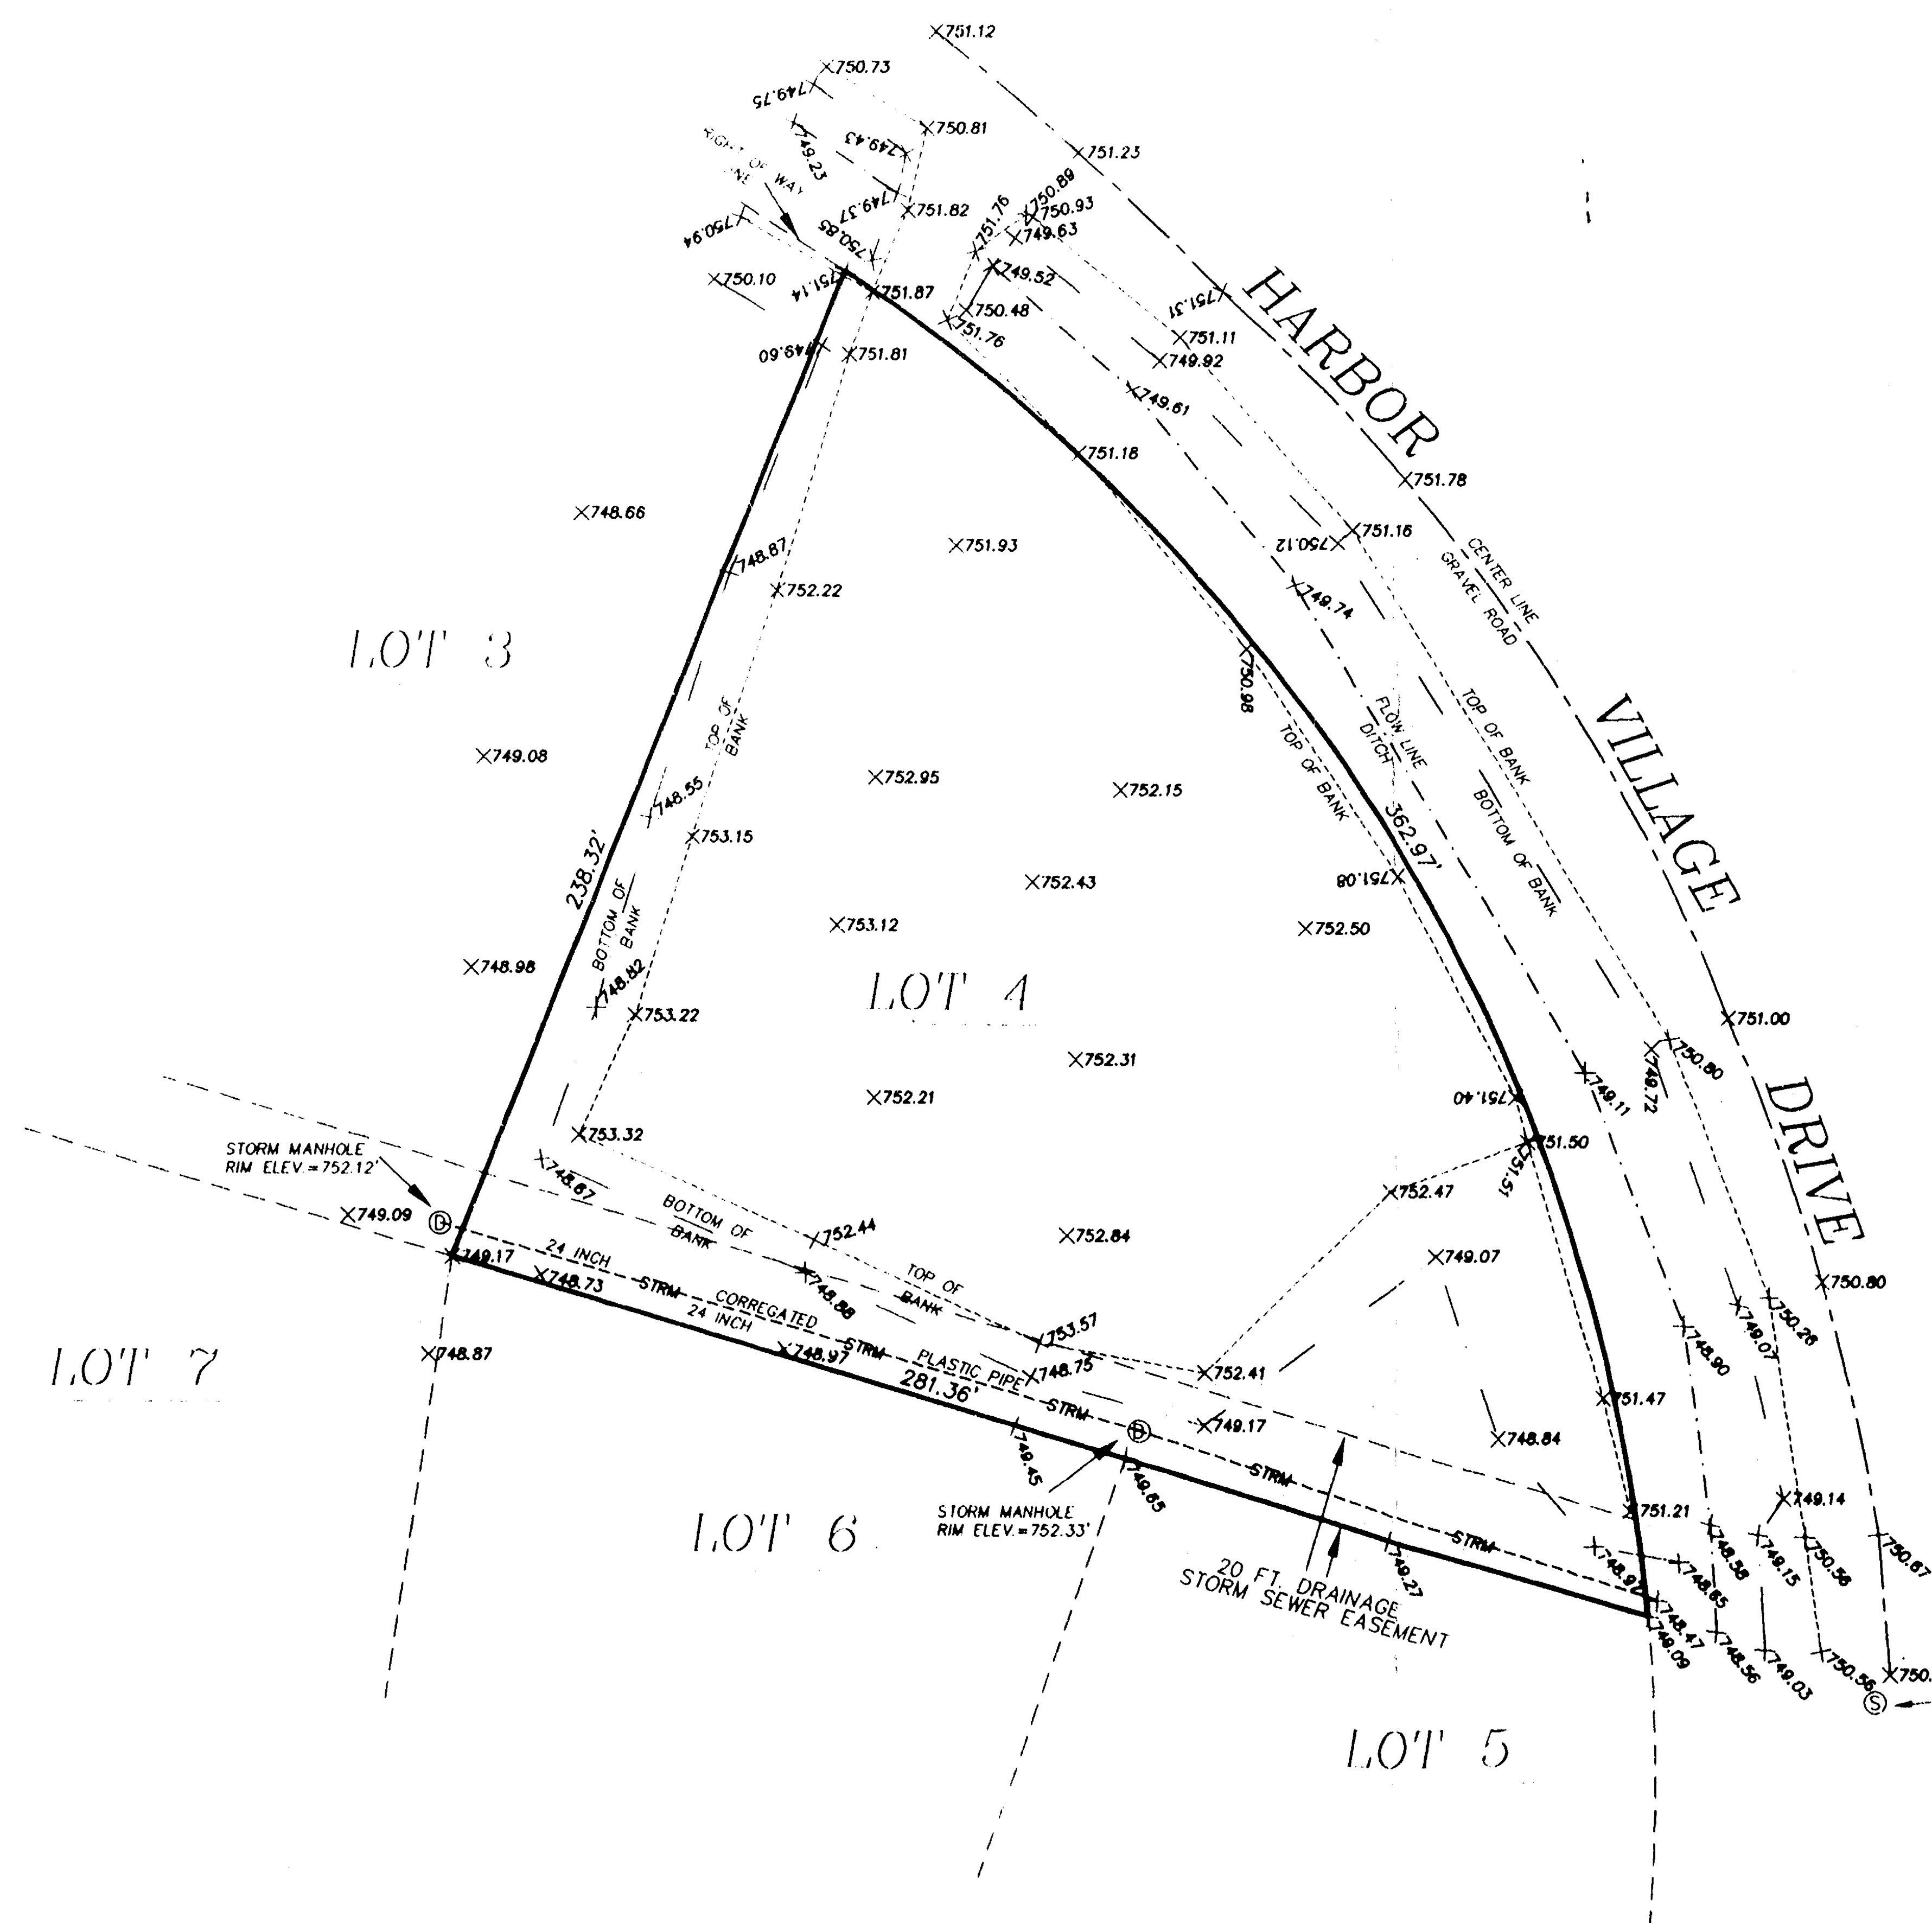

APRIL 11, 2002

ROEHLIG

LAND SURVEYING
&
CONSULTING LTD.

A Division of R.A. Smith and Associates
2850 Universal Street • Oshkosh WI • 54904
(920) 233-2884

JOB NO. 3905

OMRO Sec. 11-T18-R15