

PART OF THE NE1/4 OF THE NE1/4 AND
PART OF THE SE1/4 OF THE NE1/4 ALL
IN SEC. 11, T. 18 N., R. 15 E., IN THE TOWN OF
OMRO, WINNEBAGO COUNTY, WISCONSIN

OWNER: AMBER NEBL
4571 LEONARD RD. W.
OSHKOSH, WI

AREA: 36.380 AC.
35.870 AC. TO R.O.W.

LEGEND

- ⊙ BERNTSEN MONUMENT
- EXISTING IRON PIPE
- 1" X 30" IRON PIPE SET
- P.K. NAIL
- X-X- FENCE

NE1/4 - NE1/4


SE1/4 - NE1/4

EXISTING PARCEL - VOL. 1298 PG. 254

WINNEBAGO COUNTY PARK

Calvin W. Hawksworth
CALVIN W. HAWKSWORTH S-1290
WISCONSIN REGISTERED LAND SURVEYOR
NOVEMBER 28, 1986


SCALE: 1" = 100'
100 50 0 100 200

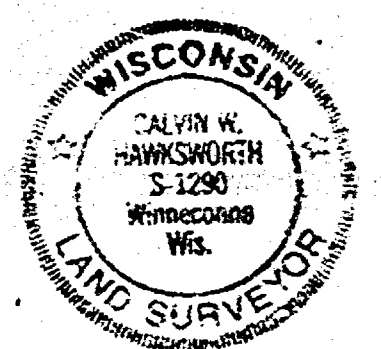

SAYLER SURVEY, INC. LAND SURVEYORS WINNECONNE, WI

S-001717 FB 52 PGS. 82 - 85 & 90

E1/4 COR.
SEC. 11-18-15

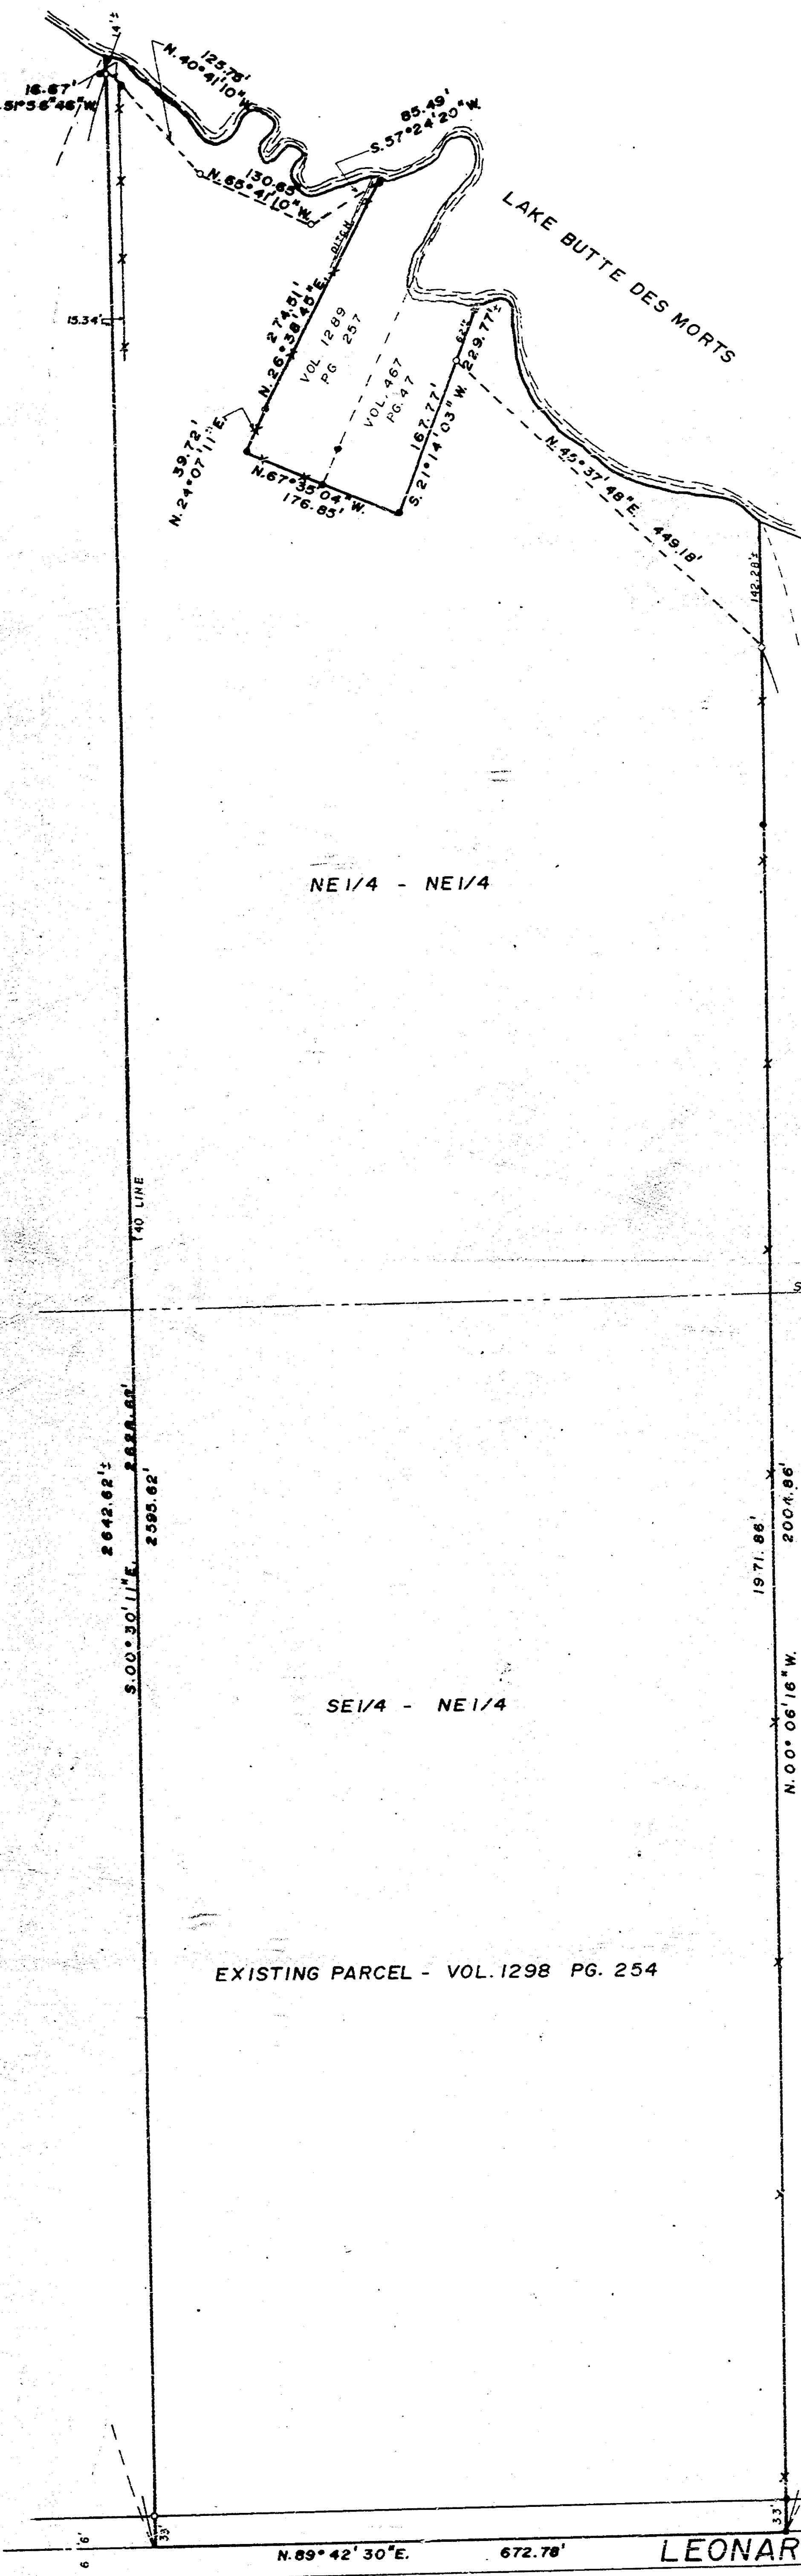


LEONARD POINT RD.

11-18-15

SURVEYOR'S CERTIFICATE

I hereby certify that I have surveyed the above described property and that the above map is a true representation thereof and shows the size and location of the property, its exterior boundaries, the location of all structures, boundary fences, easement encumbrances, roadways and visible encroachments, if any.

This survey is made for the use of the present owners of the property, and also those who purchase, mortgage, or guarantee the title thereto within one (1) year from date hereof.

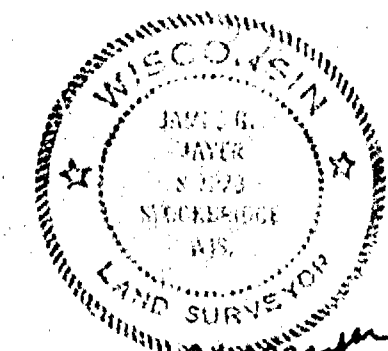

James H. Meyer
August 12, 1982



McMAHON
ASSOCIATES
INC.

ENGINEERS

MENASHA, WISCONSIN

REVISIONS

311

WINNEBAGO COUNTY LAKESIDE PARK
PART OF THE EAST 1/2 OF THE EAST 1/2 OF THE NORTHEAST 1/4 OF
SECTION 11, TOWN 18 NORTH, RANGE 15 EAST, TOWN OF OMRO,
WINNEBAGO COUNTY, WISCONSIN

DESIGNED
DRAWN KRH
CHECKED JGM
SCALE 1" = 100'

DATE
8-16-82

OF SHEETS
FILE NO.

