



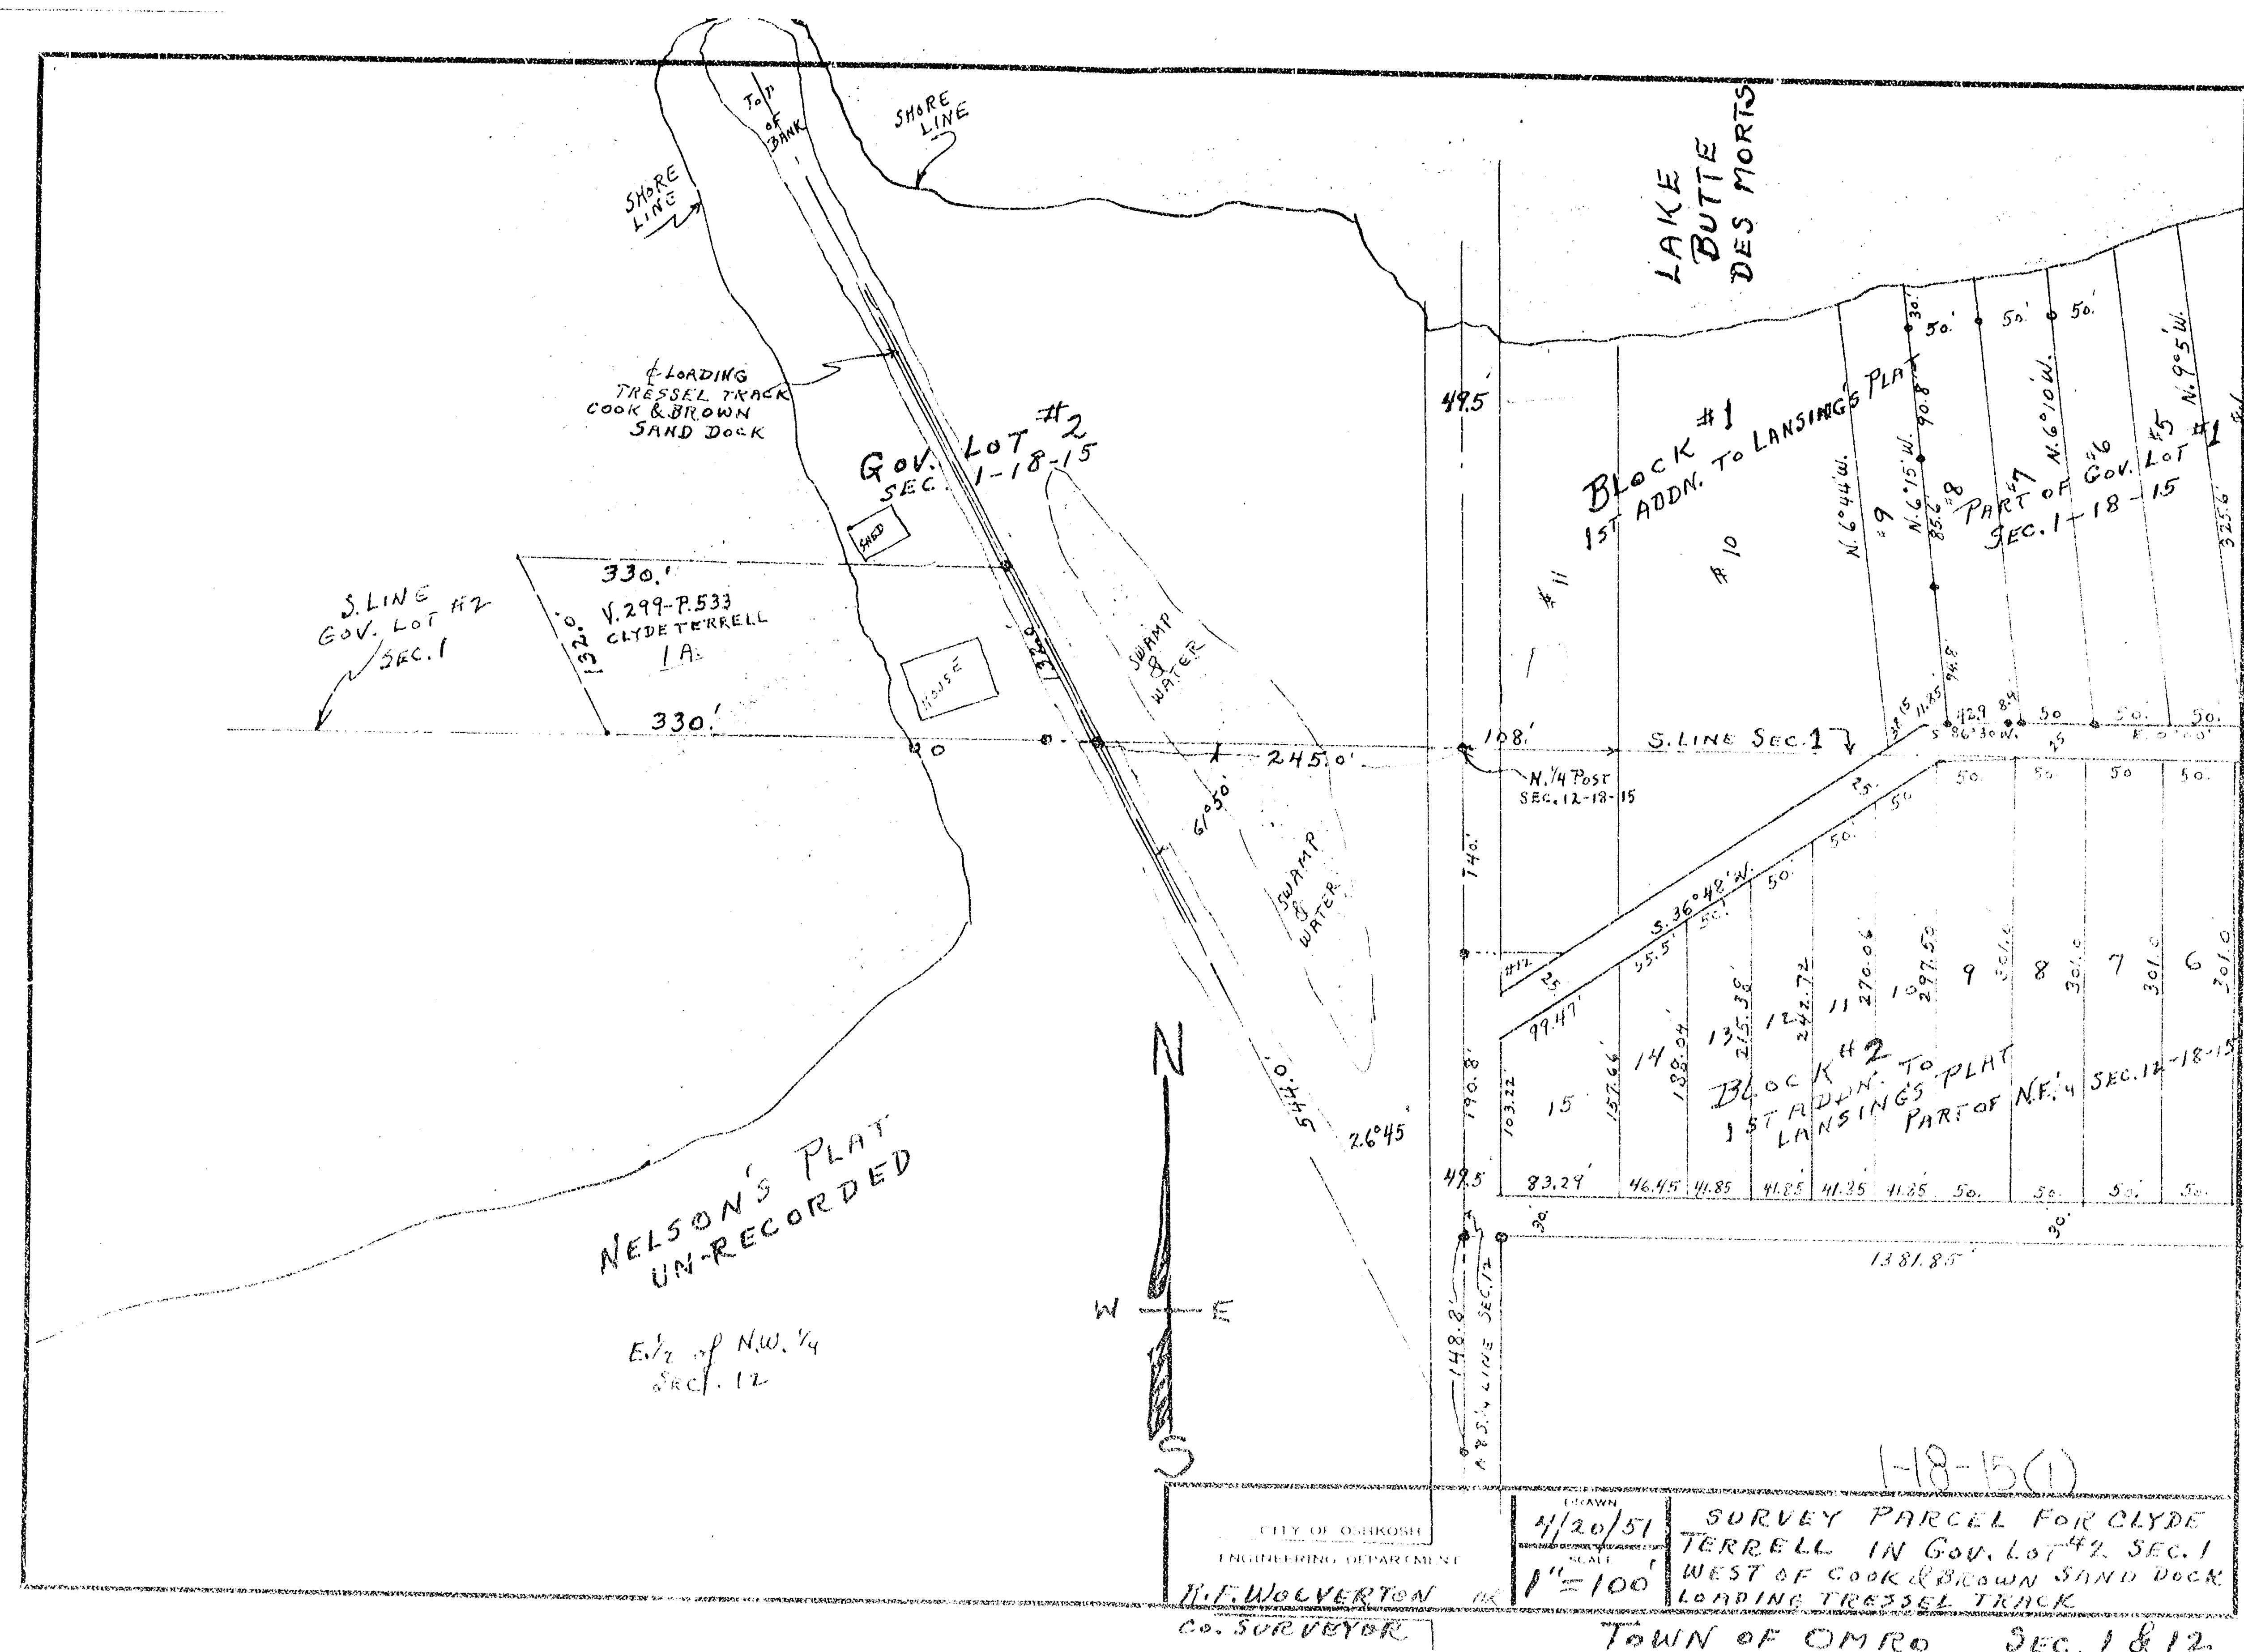

87

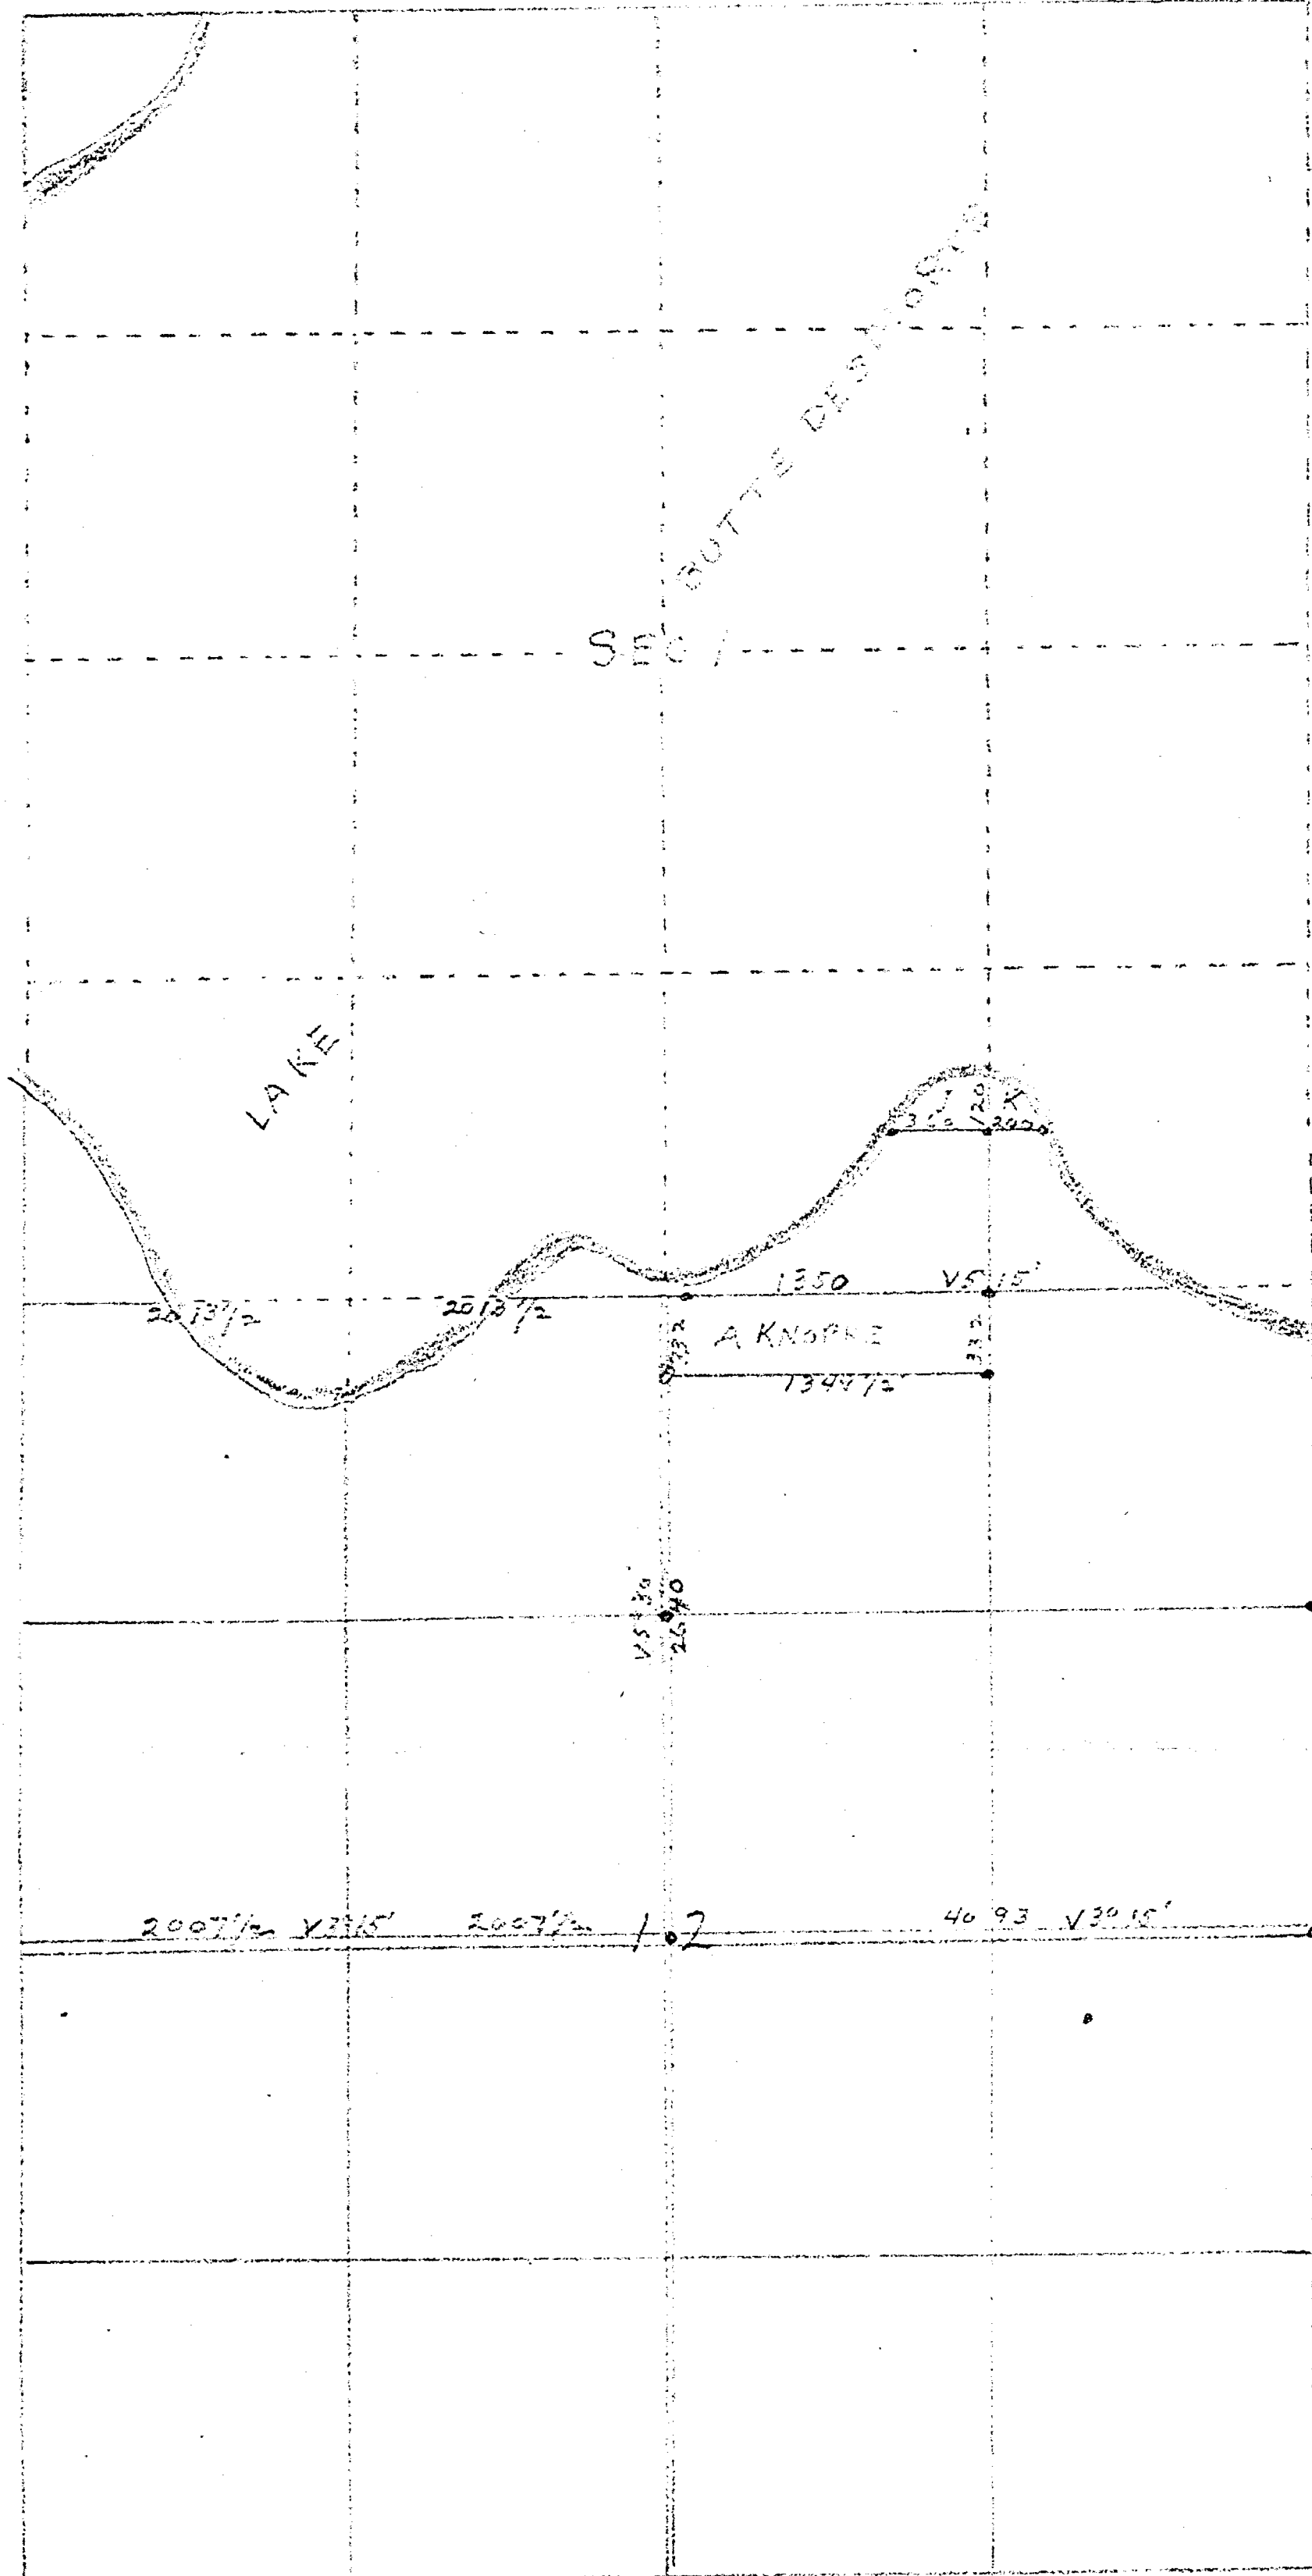

SURVEY OF NW 1/4 NE 1/4 SEC 12 AND PIECE
OF LAND IN LOT 1 SEC 1 TOWN 13 RANGE 15
EAST WINNEBAGO COUNTY WIS.

SURVEY OF NW 1/4 NE 1/4 SEC 12 AND PIECE
OF LAND IN LOT 1 SEC 1 TOWN 13 RANGE 15
EAST WINNEBAGO COUNTY WIS.
TOWN OF OCHO

DRAWN

SCALE

CITY OF OSHKOSH
ENGINEERING DEPARTMENT

At the 1/4S on Range line bet Sec 7 & 12 I dug in Road and found a stone set by former Co Surveyor it being 2 ft below the surface I drove on west side of stone a 1 1/4 inch gas pipe 3 ft long drove it down level with the ground I then ran west in center of Road V 3°15' at 4093 the center of Road running North and South I then went west to 1/4S bet Sec 11 & 12 could find no mark of any kind every thing was obliterated so I took a line fence that ran North and South that was testified to by old settlers as being on Sec line I ran East from this fence V 3°15' at 4015 the No of chs called for in a survey made by C Palmer on Jan 11th 1878 he being then Co Surveyor at this point I hit the center running N & S so I established the center of Sec at this point by driving down an iron Rod 20 inches long 1 inch in diameter level with the ground I then ran North in center of Road V 3°30' on 1/4 line at 4000 I could find no Bearings on any thing to mark where the 1/4S stood so I established the 1/4S 4005 from center of Sec I set for 1/4S a 2 1/2 inch gas pipe 6 1/2 ft long drove it in the ground 5 ft I then surveyed out the land owned by John Knopke on Sec 1 & 12 as shown on the within map and set iron stakes as shown marked in Red Ink thus (o)
Began May 4th 1911 Completed May 5th 1911 W W Gould Co Surveyor
F Lightfoot Chainman
John Knopke Chainman
F Lightfoot Flagman

1-18-15(1)