

SURVEY FOR HAROLD RASMUSSEN:-  
 THAT PART OF THE N.E. 1/4 OF N.W. 1/4  
 OF SEC. 12-18-15, TOWN OF OMRO,  
 WINNEBAGO COUNTY, WIS.

TOWN OF OMRO

MORTS


LAKE BUTTE DES

W. LINE OF N.E. 1/4 OF N.W. 1/4

N. LINE OF N.E. 1/4 OF N.W. 1/4  
 1327.2'

N. 1/4 COR. SEC. 12

E. LINE OF N.E. 1/4 OF N.W. 1/4

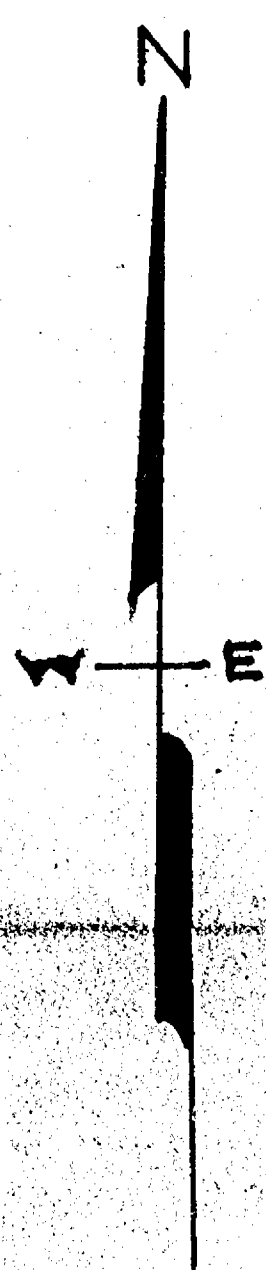

HAROLD RASMUSSEN

N.E. 1/4 OF N.W. 1/4  
 SEC. 12-18-15



S.E. COR.  
 OF N.E. 1/4 OF N.W. 1/4

SCALE  
 1" = 100'  
 IRON STAKES SHOWN THUS - •

REV. Nov. 11, 1967

SURVEY AND PLATTING CO.  
 OSHKOSH, WIS.  
 T.E. STEARNS - COUNTY SURVEYOR  
 MAY 24, 1961

12-18-15

E.S. LINE OF THE N.E. 1/4 OF N.W. 1/4

473.0' TO LAKE

PARCEL A  
 1.51 ACRES

ROADWAY

ROADWAY

LOT "F" REV.  
 SEPT. 9, 1972

75.0'

75.0'

75.0'

75.0'

75.0'

75.0'

75.0'

75.0'

75.0'

75.0'

75.0'

75.0'

75.0'

75.0'

75.0'

75.0'

75.0'

75.0'

75.0'

75.0'

75.0'

75.0'

75.0'

75.0'

75.0'

75.0'

75.0'

75.0'


75.0'

75.0'

75.0'

75.0'

SURVEY FOR HAROLD RASMUSSEN:-  
THAT PART OF THE N.E. 1/4 OF NW 1/4  
OF SEC. 12-18-15, TOWN OF OMRO,  
WINNEBAGO COUNTY, WIS.

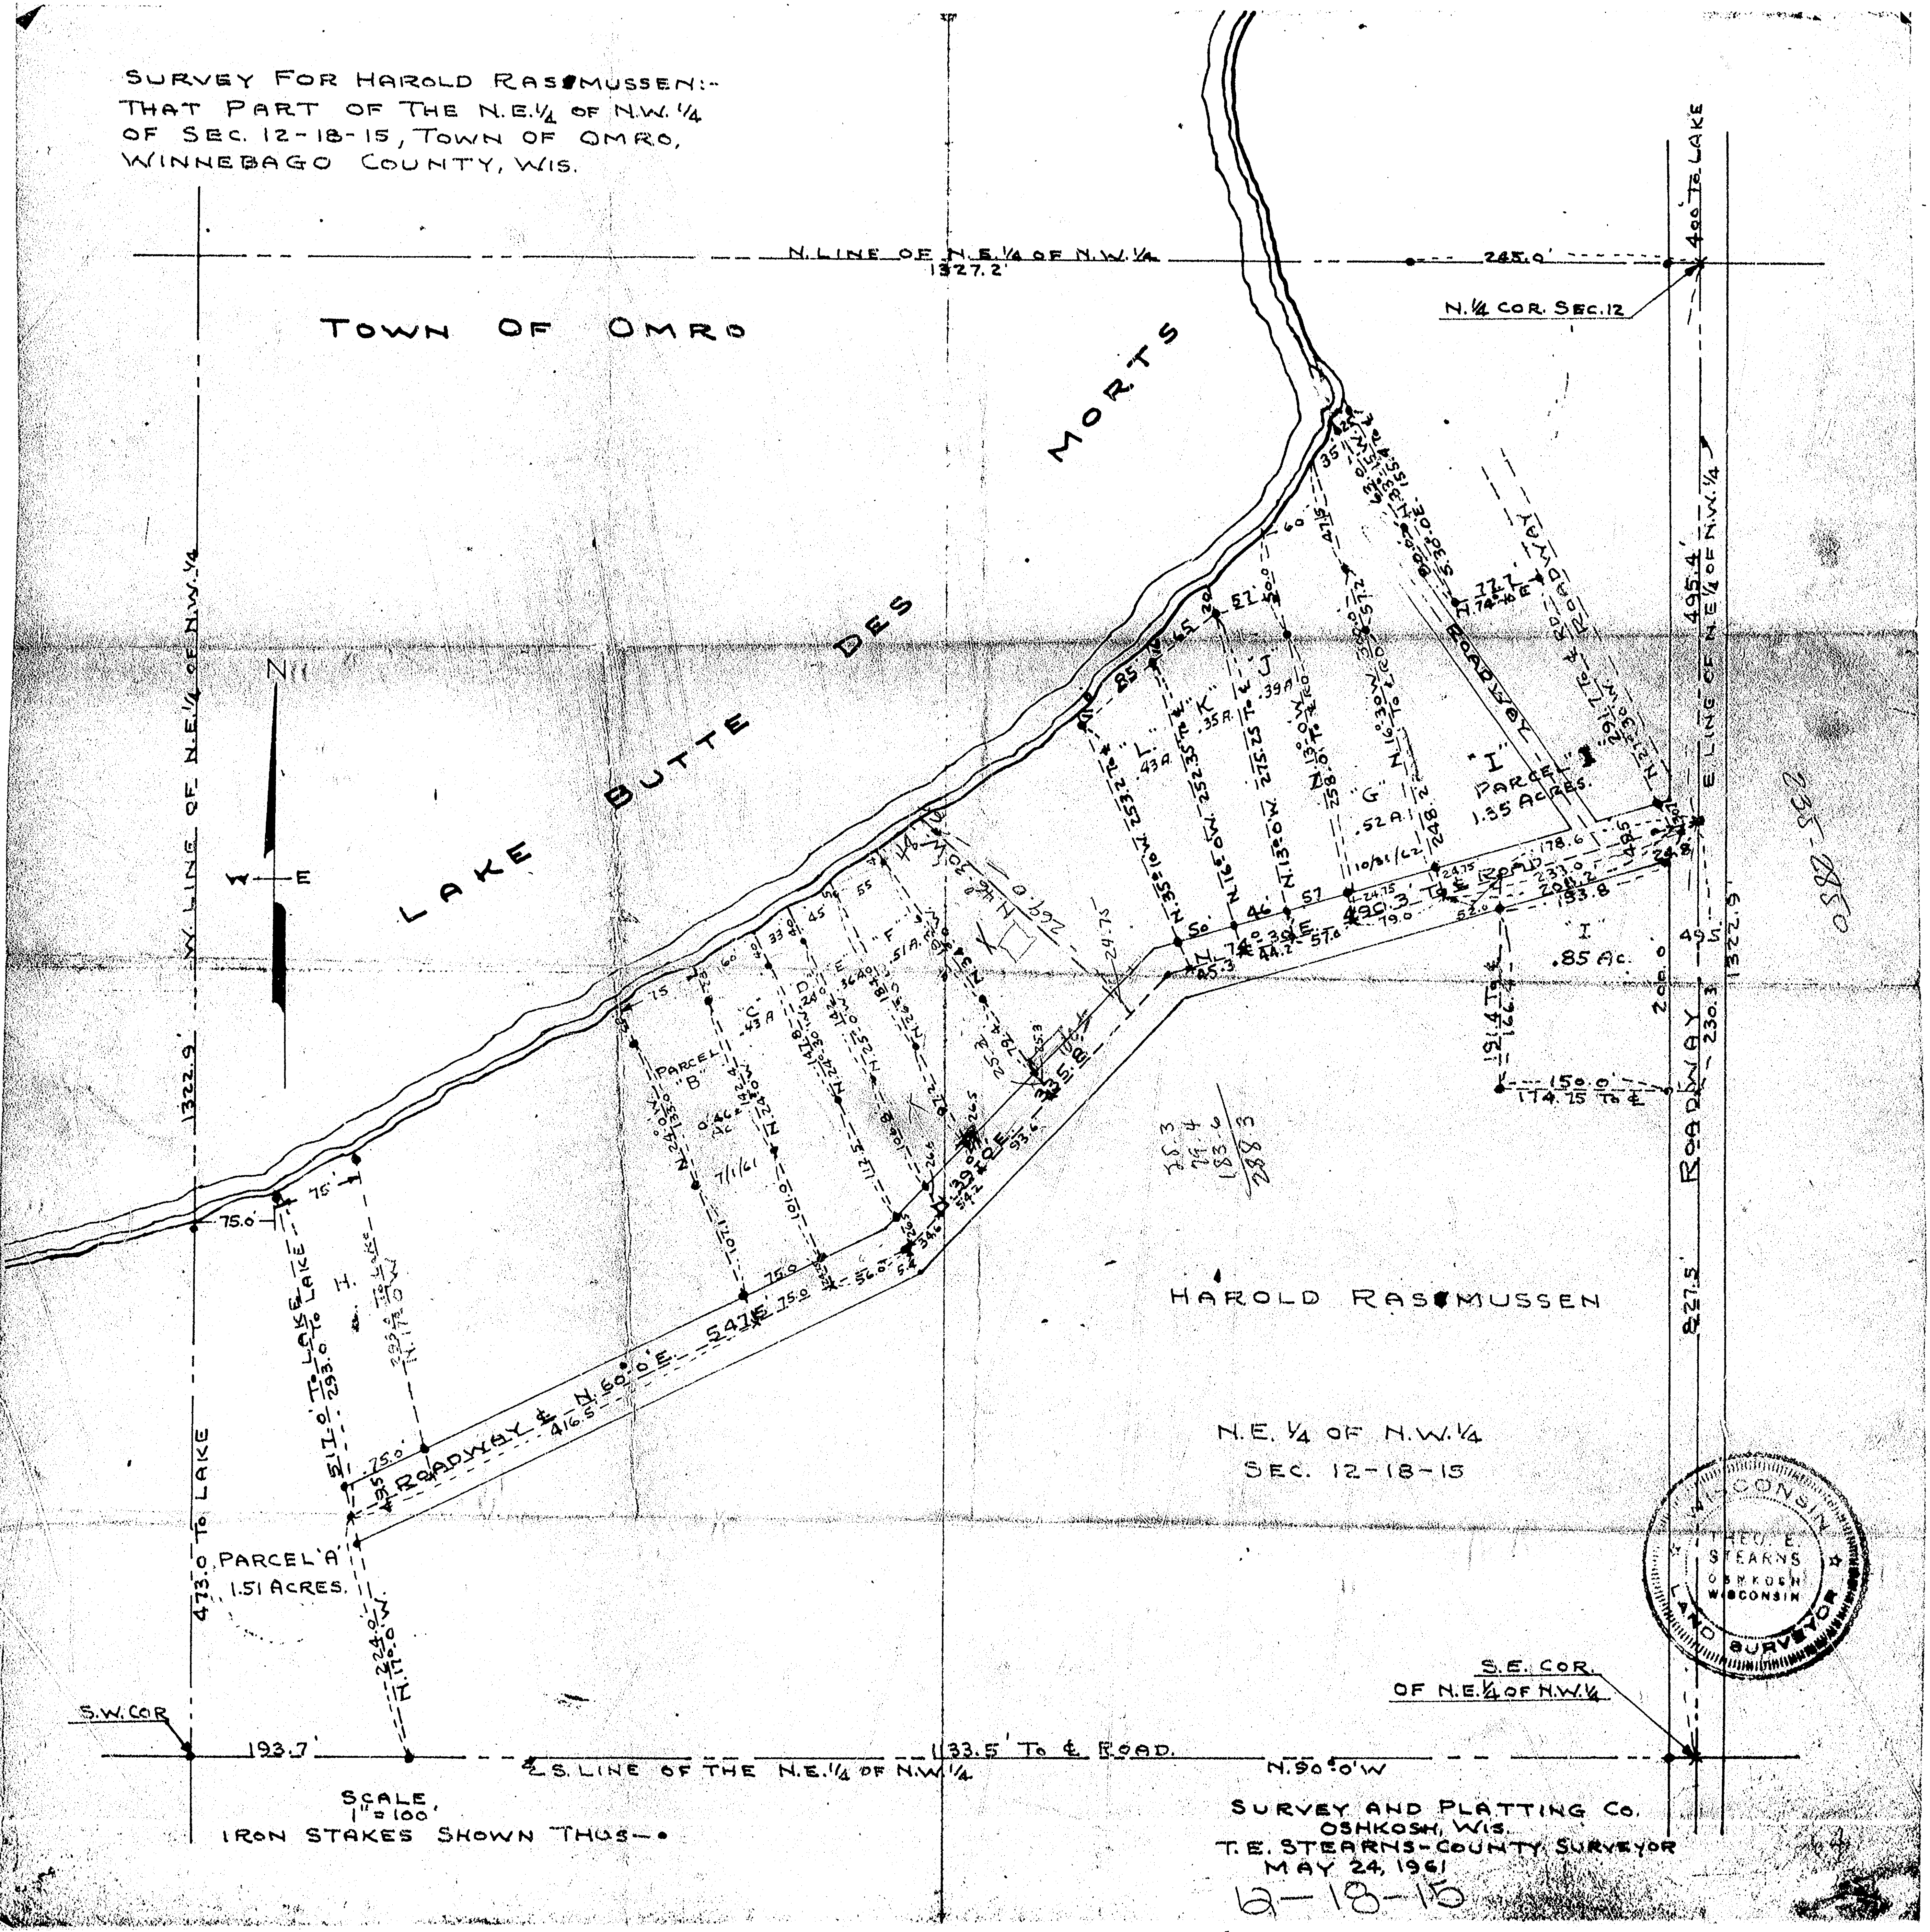

28.3  
74.4  
183.6  
286.3

HAROLD RASMUSSEN


N.E. 1/4 OF N.W. 1/4  
SEC. 12-18-15





S.E. COR.  
OF N.E. 1/4 OF N.W. 1/4

SURVEY AND PLATTING CO.  
OSHKOSH, WIS.  
T.E. STEARNS-COUNTY SURVEYOR  
MAY 24, 1961

6-18-15

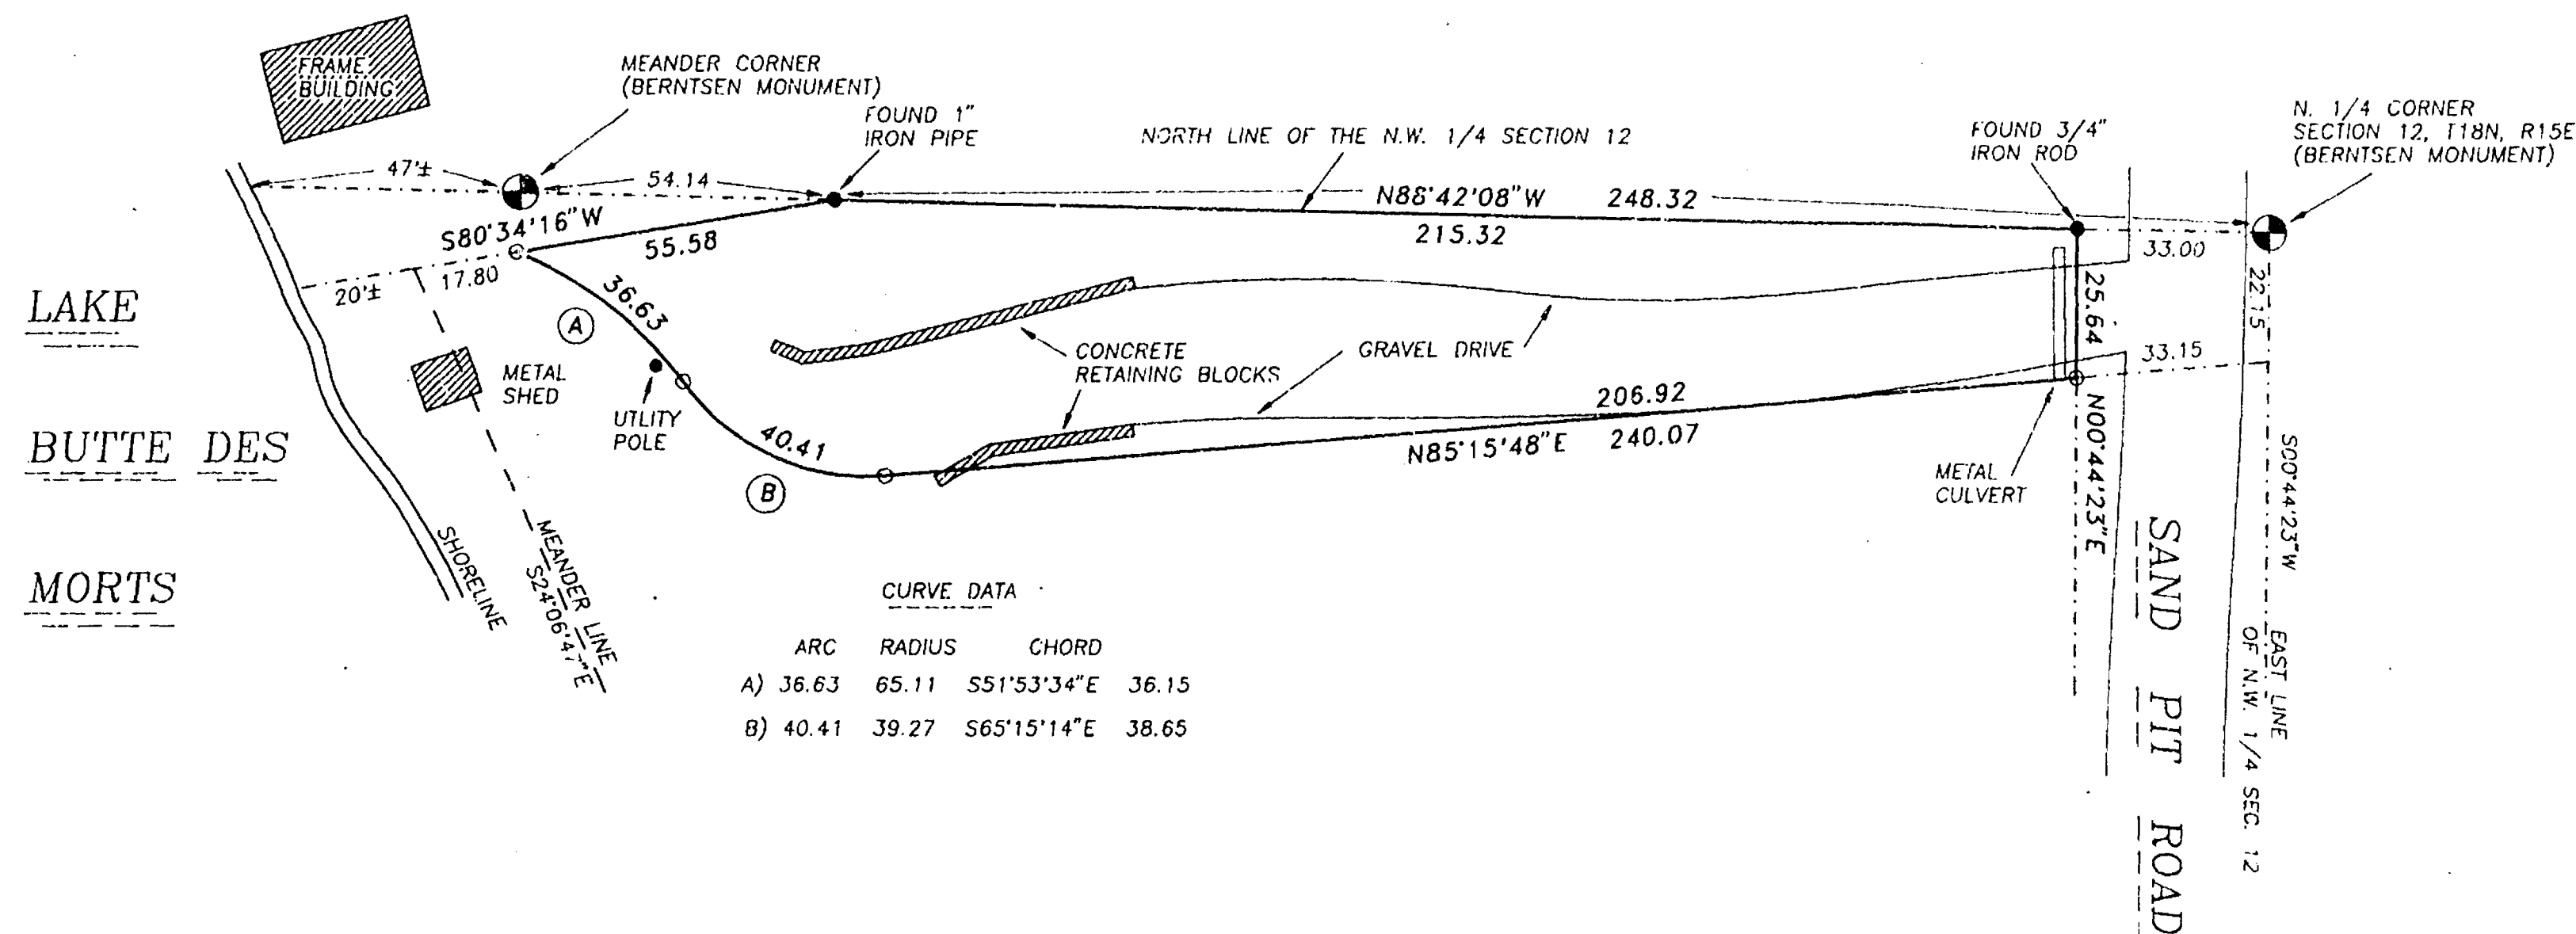

| CURVE DATA |        |              |       |
|------------|--------|--------------|-------|
| ARC        | RADIUS | CHORD        |       |
| A) 36.63   | 65.11  | S51°53'34\"E | 36.15 |
| B) 40.41   | 39.27  | S65°15'14\"E | 38.65 |

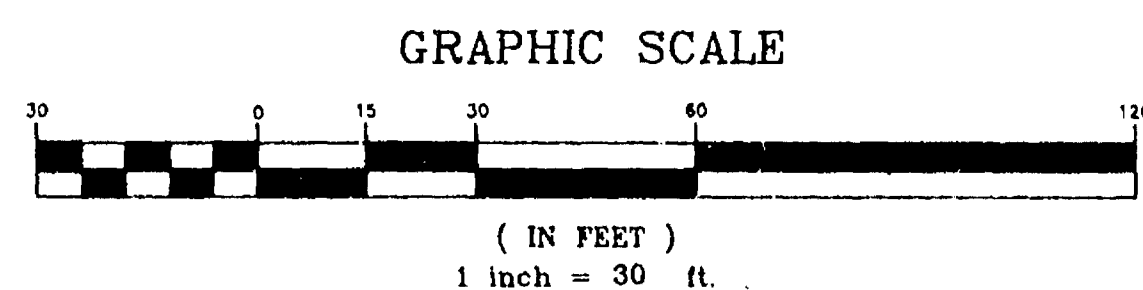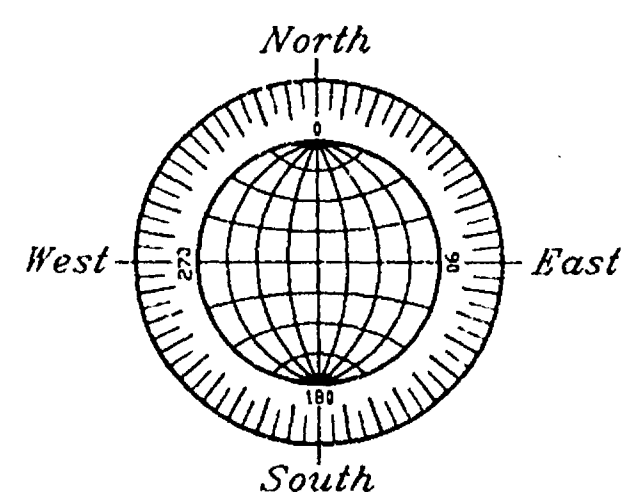

○ DENOTES 3/4\" DIAMETER IRON ROD, 24\" LONG, SET.

#### PARCEL DESCRIPTION

SITUATED ALONG SAND PIT ROAD. BEING THAT PART OF THE N.E. 1/4 OF THE N.W. 1/4 OF SECTION 12, T18N, R15E, IN THE TOWN OF OMRO, WINNEBAGO COUNTY, WISCONSIN, WHICH IS BOUNDED AND DESCRIBED AS FOLLOWS; BEGINNING AT THE N. 1/4 CORNER OF SAID SECTION, THENCE NORTH 88°42'08\" WEST ALONG THE NORTH LINE OF SAID 1/4 SECTION 248.32 FT., THENCE SOUTH 80°34'16\" WEST 55.58 FT., THENCE SOUTHEASTERLY 36.63 FT. ALONG THE ARC OF A CURVE WHOSE CENTER LIES TO THE SOUTHWEST WHOSE RADIUS IS 65.11 FT. AND WHOSE CHORD BEARS SOUTH 51°53'34\" EAST 36.15 FT., THENCE SOUTHEASTERLY 40.41 FT. ALONG THE ARC OF A CURVE WHOSE CENTER LIES TO THE NORTHEAST WHOSE RADIUS IS 39.27 FT. AND WHOSE CHORD BEARS SOUTH 65°15'14\" EAST 38.65 FT., THENCE NORTH 85°15'48\" EAST 240.07 FT. TO A POINT ON THE EAST LINE OF THE N.W. 1/4 OF SAID SECTION, THENCE NORTH 00°44'23\" EAST 22.15 FT. TO THE POINT OF BEGINNING. SAID PARCEL CONTAINS 0.2139 ACRES TO THE WEST LINE OF SAND PIT ROAD AND IS SUBJECT TO ALL EXISTING EASEMENTS AND RESTRICTIONS OF RECORD. THE EASTERLY 33.00 FT. OF THE ABOVE DESCRIBED PARCEL IS RESERVED FOR PUBLIC RIGHT OF WAY.

OCTOBER 4, 1992 SURVEY FOR TOM WEISHEIPL NO. 2149


#### Surveyor's Certificate

I, Reinhard Roehlig, Wisconsin Registered Land Surveyor, certify that I have surveyed the above described property and that the above map is a correct representation thereof and shows the size and location of the property, its exterior boundaries, the locations and dimensions of all visible structures thereon, boundary fences, apparent easements and roadways and visible encroachments, if any.

This survey is made for the exclusive use of the present owners of the property and also those who purchase, mortgage or guarantee title thereto, within one (1) year from the date hereof.

Date 10-4-92

Reinhard Roehlig, Registered Land Surveyor

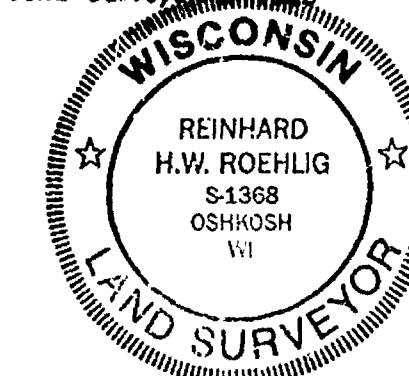

SURVEY FOR TOM WEISHEIPL  
N.E. 1/4 OF THE N.W. 1/4 OF SECTION 12,  
T18N, R15E, TOWN OF OMRO, WINNEBAGO  
COUNTY, WISCONSIN.

OCTOBER 4, 1992

ROEHLIG


LAND SURVEYING  
&  
CONSULTING LTD.

417 North Sawyer Street • Oshkosh WI • 54901  
(414) 233-2884

NO. 2149A

Sec 12 town 18 Range 15


LAKE  
BUTTE DES  
MORTS

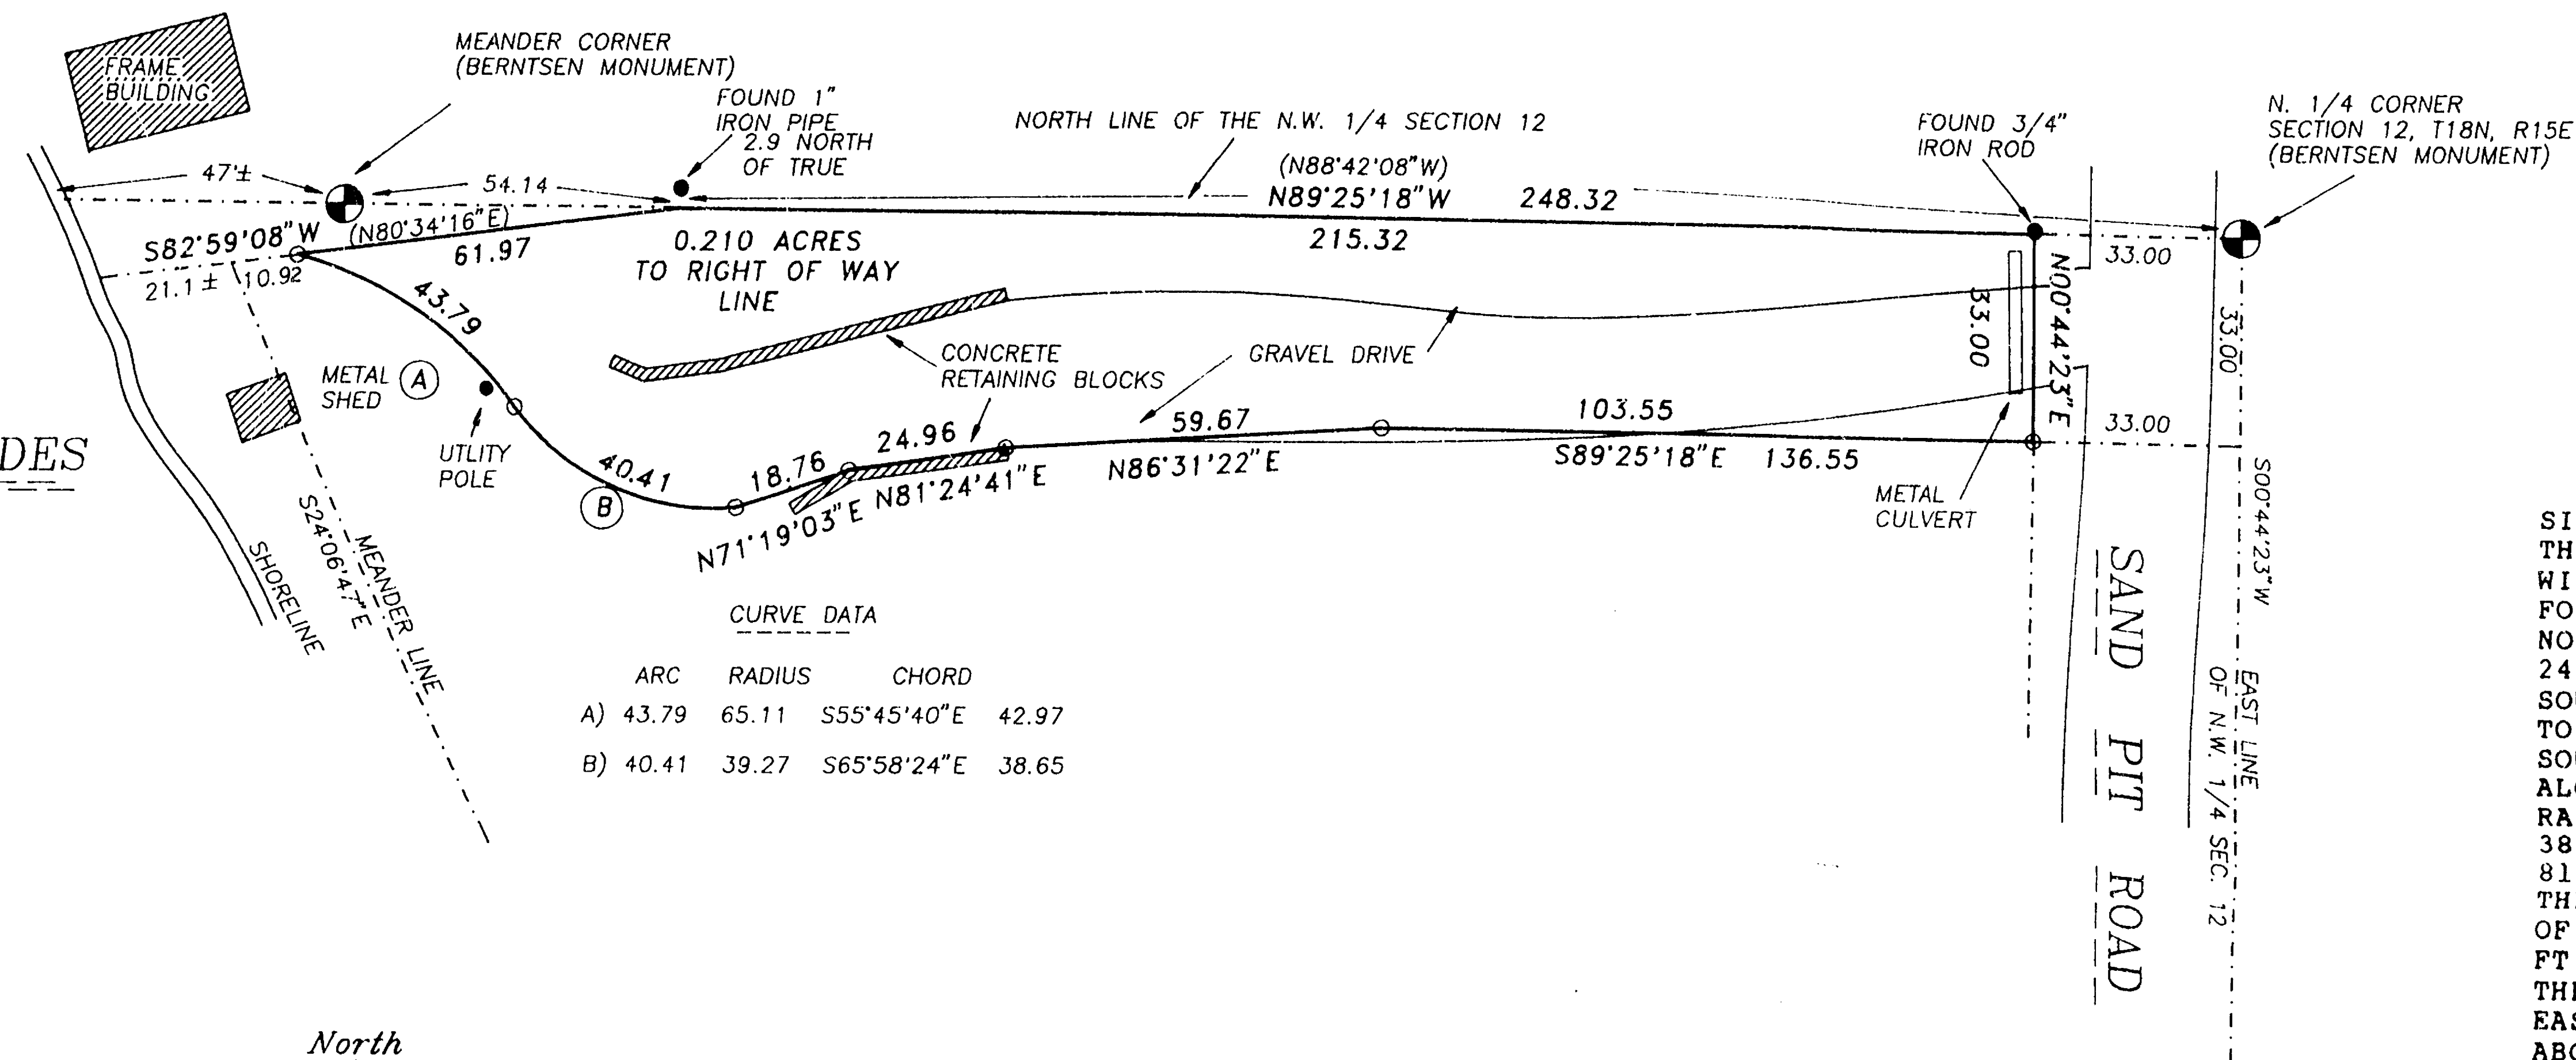


### PARCEL DESCRIPTION

SITUATED ALONG SAND PIT ROAD. BEING THAT PART OF THE N.E. 1/4 OF THE N.W. 1/4 OF SECTION 12, T18N, R15E, IN THE TOWN OF OMRO, WINNEBAGO COUNTY, WISCONSIN, WHICH IS BOUNDED AND DESCRIBED AS FOLLOWS; BEGINNING AT THE N. 1/4 CORNER OF SAID SECTION, THENCE NORTH 89°25'18" WEST ALONG THE NORTH LINE OF SAID 1/4 SECTION 248.32 FT., THENCE SOUTH 82°59'08" WEST 61.97 FT., THENCE SOUTHEASTERLY 43.79 FT. ALONG THE ARC OF A CURVE WHOSE CENTER LIES TO THE SOUTHWEST WHOSE RADIUS IS 65.11 FT. AND WHOSE CHORD BEARS SOUTH 55°45'40" EAST 42.97 FT., THENCE SOUTHEASTERLY 40.41 FT. ALONG THE ARC OF A CURVE WHOSE CENTER LIES TO THE NORTHEAST WHOSE RADIUS IS 39.27 FT. AND WHOSE CHORD BEARS SOUTH 65°58'24" EAST 38.65 FT., THENCE NORTH 71°19'03" EAST 18.76 FT., THENCE NORTH 81°24'41" EAST 24.96 FT., THENCE NORTH 86°31'22" EAST 59.67 FT., THENCE SOUTH 89°25'18" EAST 136.55 FT TO A POINT ON THE EAST LINE OF THE N.W. 1/4 OF SAID SECTION, THENCE NORTH 00°44'23" EAST 33.00 FT. TO THE POINT OF BEGINNING. SAID PARCEL CONTAINS 0.210 ACRES TO THE WEST LINE OF SAND PIT ROAD AND IS SUBJECT TO ALL EXISTING EASEMENTS AND RESTRICTIONS OF RECORD. THE EASTERLY 33.00 FT. OF THE ABOVE DESCRIBED PARCEL IS RESERVED FOR PUBLIC RIGHT OF WAY.

FEBRUARY 15, 1993      SURVEY FOR TOM WEISHEIPL      NO. 2149B

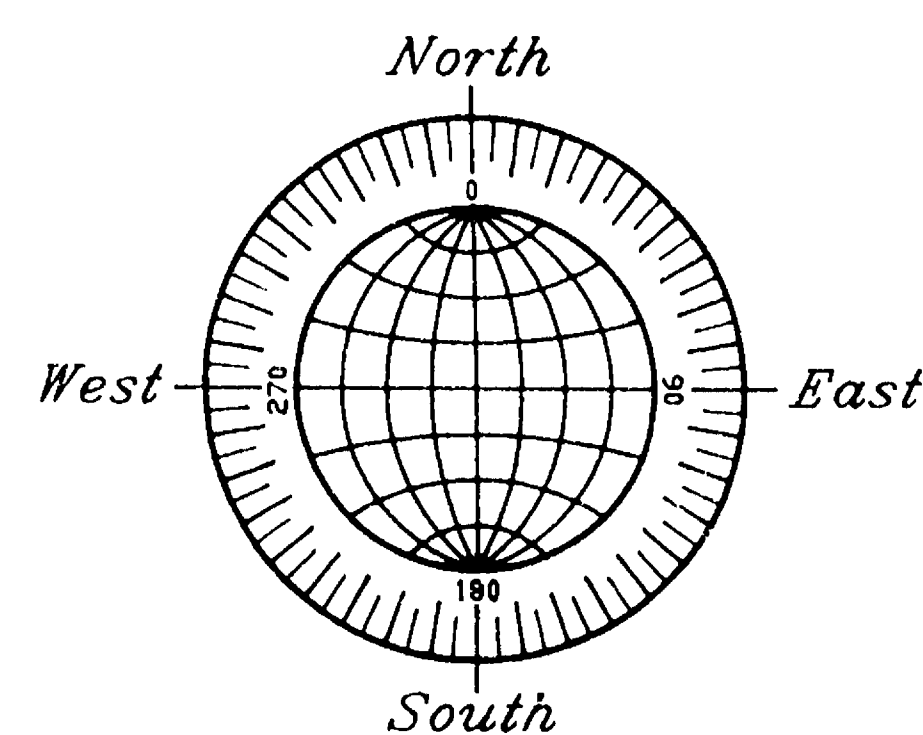

GRAPHIC SCALE

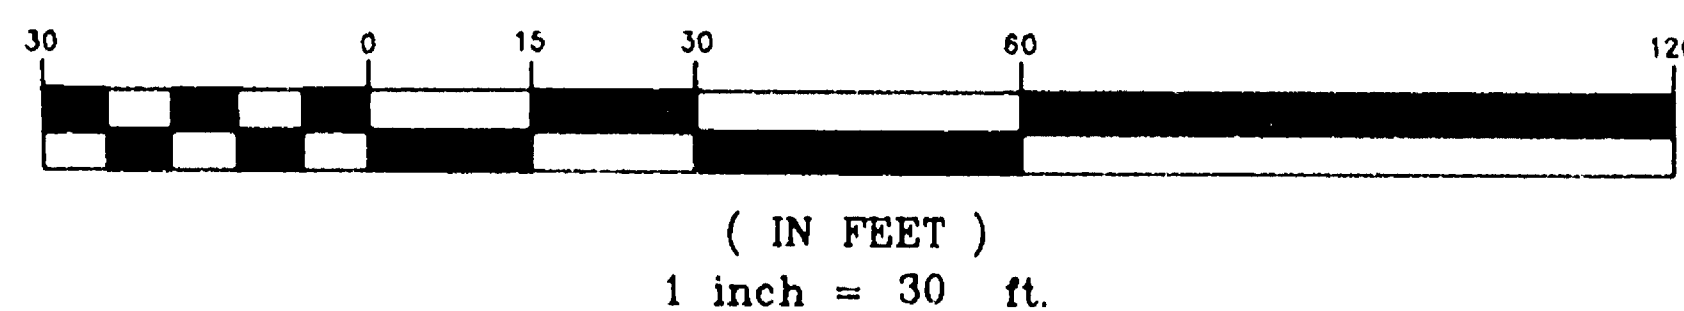

O DENOTES 3/4" DIAMETER IRON ROD, 24" LONG, SET.  
( ) DENOTES RECORDED DIMENSION WHERE DIFFERENT FROM ACTUAL MEASUREMENT.

### Surveyor's Certificate

I, Reinhard Roehlig, Wisconsin Registered Land Surveyor, certify that I have surveyed the above described property and that the above map is a correct representation thereof and shows the size and location of the property, its exterior boundaries, the locations and dimensions of all visible structures thereon, boundary fences, apparent easements and roadways and visible encroachments, if any.

This survey is made for the exclusive use of the present owners of the property and also those who purchase, mortgage or guarantee title thereto, within one (1) year from the date hereof.

2-15-93  
Date

Reinhard Roehlig, Registered  
Land Surveyor S-1368



SURVEY FOR TOM WEISHEIPL  
N.E. 1/4 OF THE N.W. 1/4 OF SECTION 12,  
T18N, R15E, TOWN OF OMRO, WINNEBAGO  
COUNTY, WISCONSIN.

REVISED FEBRUARY 15, 1993  
REVISED FEBRUARY 8, 1993  
REVISED NOVEMBER 2, 1992  
OCTOBER 4, 1992

ROEHLIG

LAND SURVEYING  
&  
CONSULTING LTD.

417 North Sawyer Street \* Oshkosh WI \* 54901  
(414) 233-2884

NO. 2149B

Sec 12 + 18 R15