


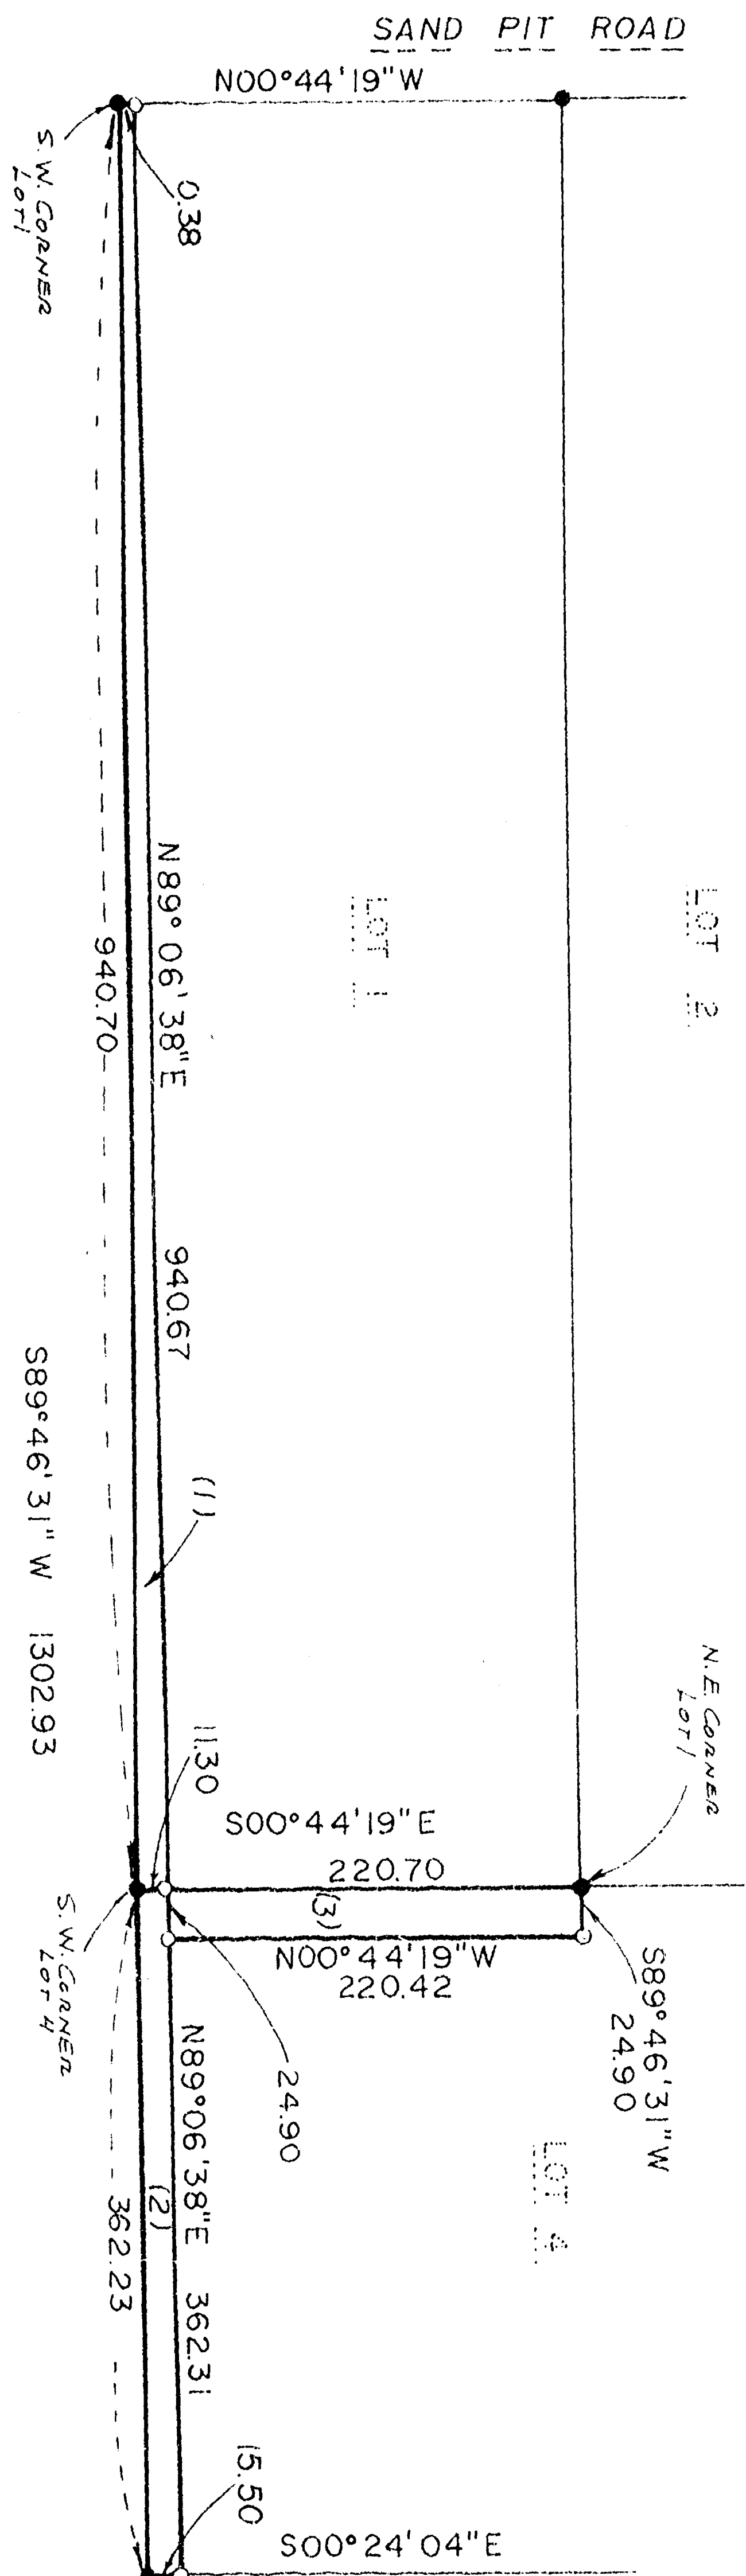

PLAT OF SURVEY

PARCEL SUBJECT TO ADVERSE POSSESSION CLAIM (PARCEL #1 & #2)

THAT PART OF THE S.E. 1/4 OF SECTION 12, T18N, R15E, IN THE TOWN OF OMRO, WINNEBAGO COUNTY, WISCONSIN, WHICH IS BOUNDED AND DESCRIBED AS FOLLOWS; COMMENCING AT THE S.W. CORNER OF LOT 1 IN WINNEBAGO COUNTY CERTIFIED SURVEY MAP NO. 1498, THENCE NORTH 00-44-19 WEST 0.38 FT. ALONG THE WEST LINE OF SAID LOT, THENCE NORTH 89-06-38 EAST 1302.98 FT. TO A POINT ON THE EAST LINE OF LOT 4 IN SAID CERTIFIED SURVEY MAP, THENCE SOUTH 00-24-04 EAST ALONG SAID EAST LINE 15.50 FT. TO THE S.E. CORNER OF SAID LOT 4 AND THE S.E. CORNER OF SAID CERTIFIED SURVEY MAP, THENCE SOUTH 89-46-31 WEST ALONG THE SOUTH LINE OF SAID CERTIFIED SURVEY MAP 1302.93 FT. TO THE POINT OF BEGINNING. SAID PARCEL CONTAINS 0.238 ACRES.

PARCEL #1 (LAND BEING SUBTRACTED FROM LOT 1 OF C.S.M. #1498)

THAT PART OF THE S.E. 1/4 OF SECTION 12, T18N, R15E, IN THE TOWN OF OMRO, WINNEBAGO COUNTY, WISCONSIN, WHICH IS BOUNDED AND DESCRIBED AS FOLLOWS; COMMENCING AT THE S.W. CORNER OF LOT 1 IN WINNEBAGO COUNTY CERTIFIED SURVEY MAP NO. 1498, THENCE NORTH 00-44-19 WEST ALONG THE WEST LINE OF SAID LOT 0.38 FT., THENCE NORTH 89-06-38 EAST 940.67 FT. TO A POINT ON THE EAST LINE OF SAID LOT, THENCE SOUTH 00-44-19 EAST ALONG SAID EAST LINE 11.30 FT. TO THE S.E. CORNER OF SAID LOT, THENCE SOUTH 89-46-31 WEST 940.70 FT. TO THE POINT OF BEGINNING. SAID PARCEL CONTAINS 0.126 ACRES.

PARCEL #2 (LAND BEING SUBTRACTED FROM LOT 4 OF C.S.M. #1498)

THAT PART OF THE S.E. 1/4 OF SECTION 12, T18N, R15E, IN THE TOWN OF OMRO, WINNEBAGO COUNTY, WISCONSIN, WHICH IS BOUNDED AND DESCRIBED AS FOLLOWS; COMMENCING AT THE S.W. CORNER OF LOT 4 IN WINNEBAGO COUNTY CERTIFIED SURVEY MAP NO. 1498, THENCE NORTH 00-44-19 WEST ALONG THE WEST LINE OF SAID LOT 11.30 FT., THENCE NORTH 89-06-38 EAST 362.31 FT. TO A POINT ON THE EAST LINE OF SAID LOT, THENCE SOUTH 00-24-04 EAST 15.50 FT. TO THE S.E. CORNER OF SAID LOT, THENCE SOUTH 89-46-31 WEST 362.23 FT. TO THE POINT OF BEGINNING. SAID PARCEL CONTAINS 0.111 ACRES.

PARCEL #3 (LAND BEING SUBTRACTED FROM LOT 4 AND ADDED TO LOT 1 OF CERTIFIED SURVEY MAP NO. 1498)

THAT PART OF THE S.E. 1/4 OF SECTION 12, T18N, R15E, IN THE TOWN OF OMRO, WINNEBAGO COUNTY, WISCONSIN, WHICH IS BOUNDED AND DESCRIBED AS FOLLOWS; COMMENCING AT THE N.E. CORNER OF LOT 1 IN WINNEBAGO COUNTY CERTIFIED SURVEY MAP NO. 1498, THENCE SOUTH 00-44-19 EAST ALONG THE EAST LINE OF SAID LOT 220.70 FT., THENCE NORTH 89-06-38 EAST 24.90 FT., THENCE NORTH 00-44-19 WEST 220.42 FT., THENCE SOUTH 89-46-31 WEST 24.90 FT. TO THE POINT OF BEGINNING. SAID PARCEL CONTAINS 0.126 ACRES.

JULY 23, 1986

SURVEY FOR KENNETH BAKER

SURVEY NO. 1676-S


● ——— DENOTES 1" DIAMETER IRON PIPE FOUND AS SHOWN.

○ ——— DENOTES 1" DIAMETER, 24" LONG IRON PIPE SET.

I Certify that I have surveyed the above described property (Property), and the above map is a true representation thereof and shows the size and location of the Property, its exterior boundaries, the location and dimensions of all visible structures thereon, boundary, fences, apparent easements and roadways and visible encroachments, if any. This survey is made for the exclusive use of the present owners of the Property, and also those who purchase, mortgage, or guarantee the title thereto, within one (1) year from date hereof.



national survey engineering
417 NORTH SAWYER STREET
P.O. BOX 2963
OSHKOSH, WISCONSIN 54903
(414) 426-2800

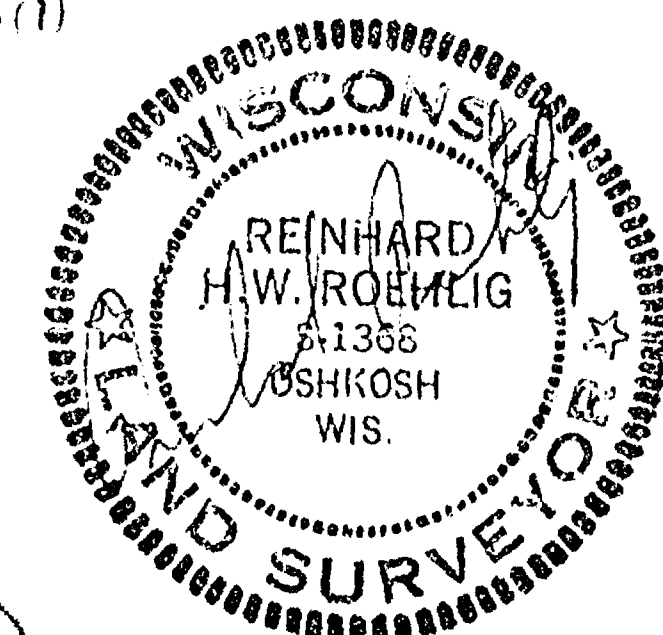


12-18-15

PLAT OF SURVEY

LOCATED IN THE E. 1/2 OF THE N.E. 1/4 SECTION 12, T.18N., R.15E. TOWN OF
OMYRO WINNEBAGO COUNTY, WISCONSIN

FOR: FRED SCHMIDT REALTY INC.
OWNER: LEO ROEDER

Winnebago Co.

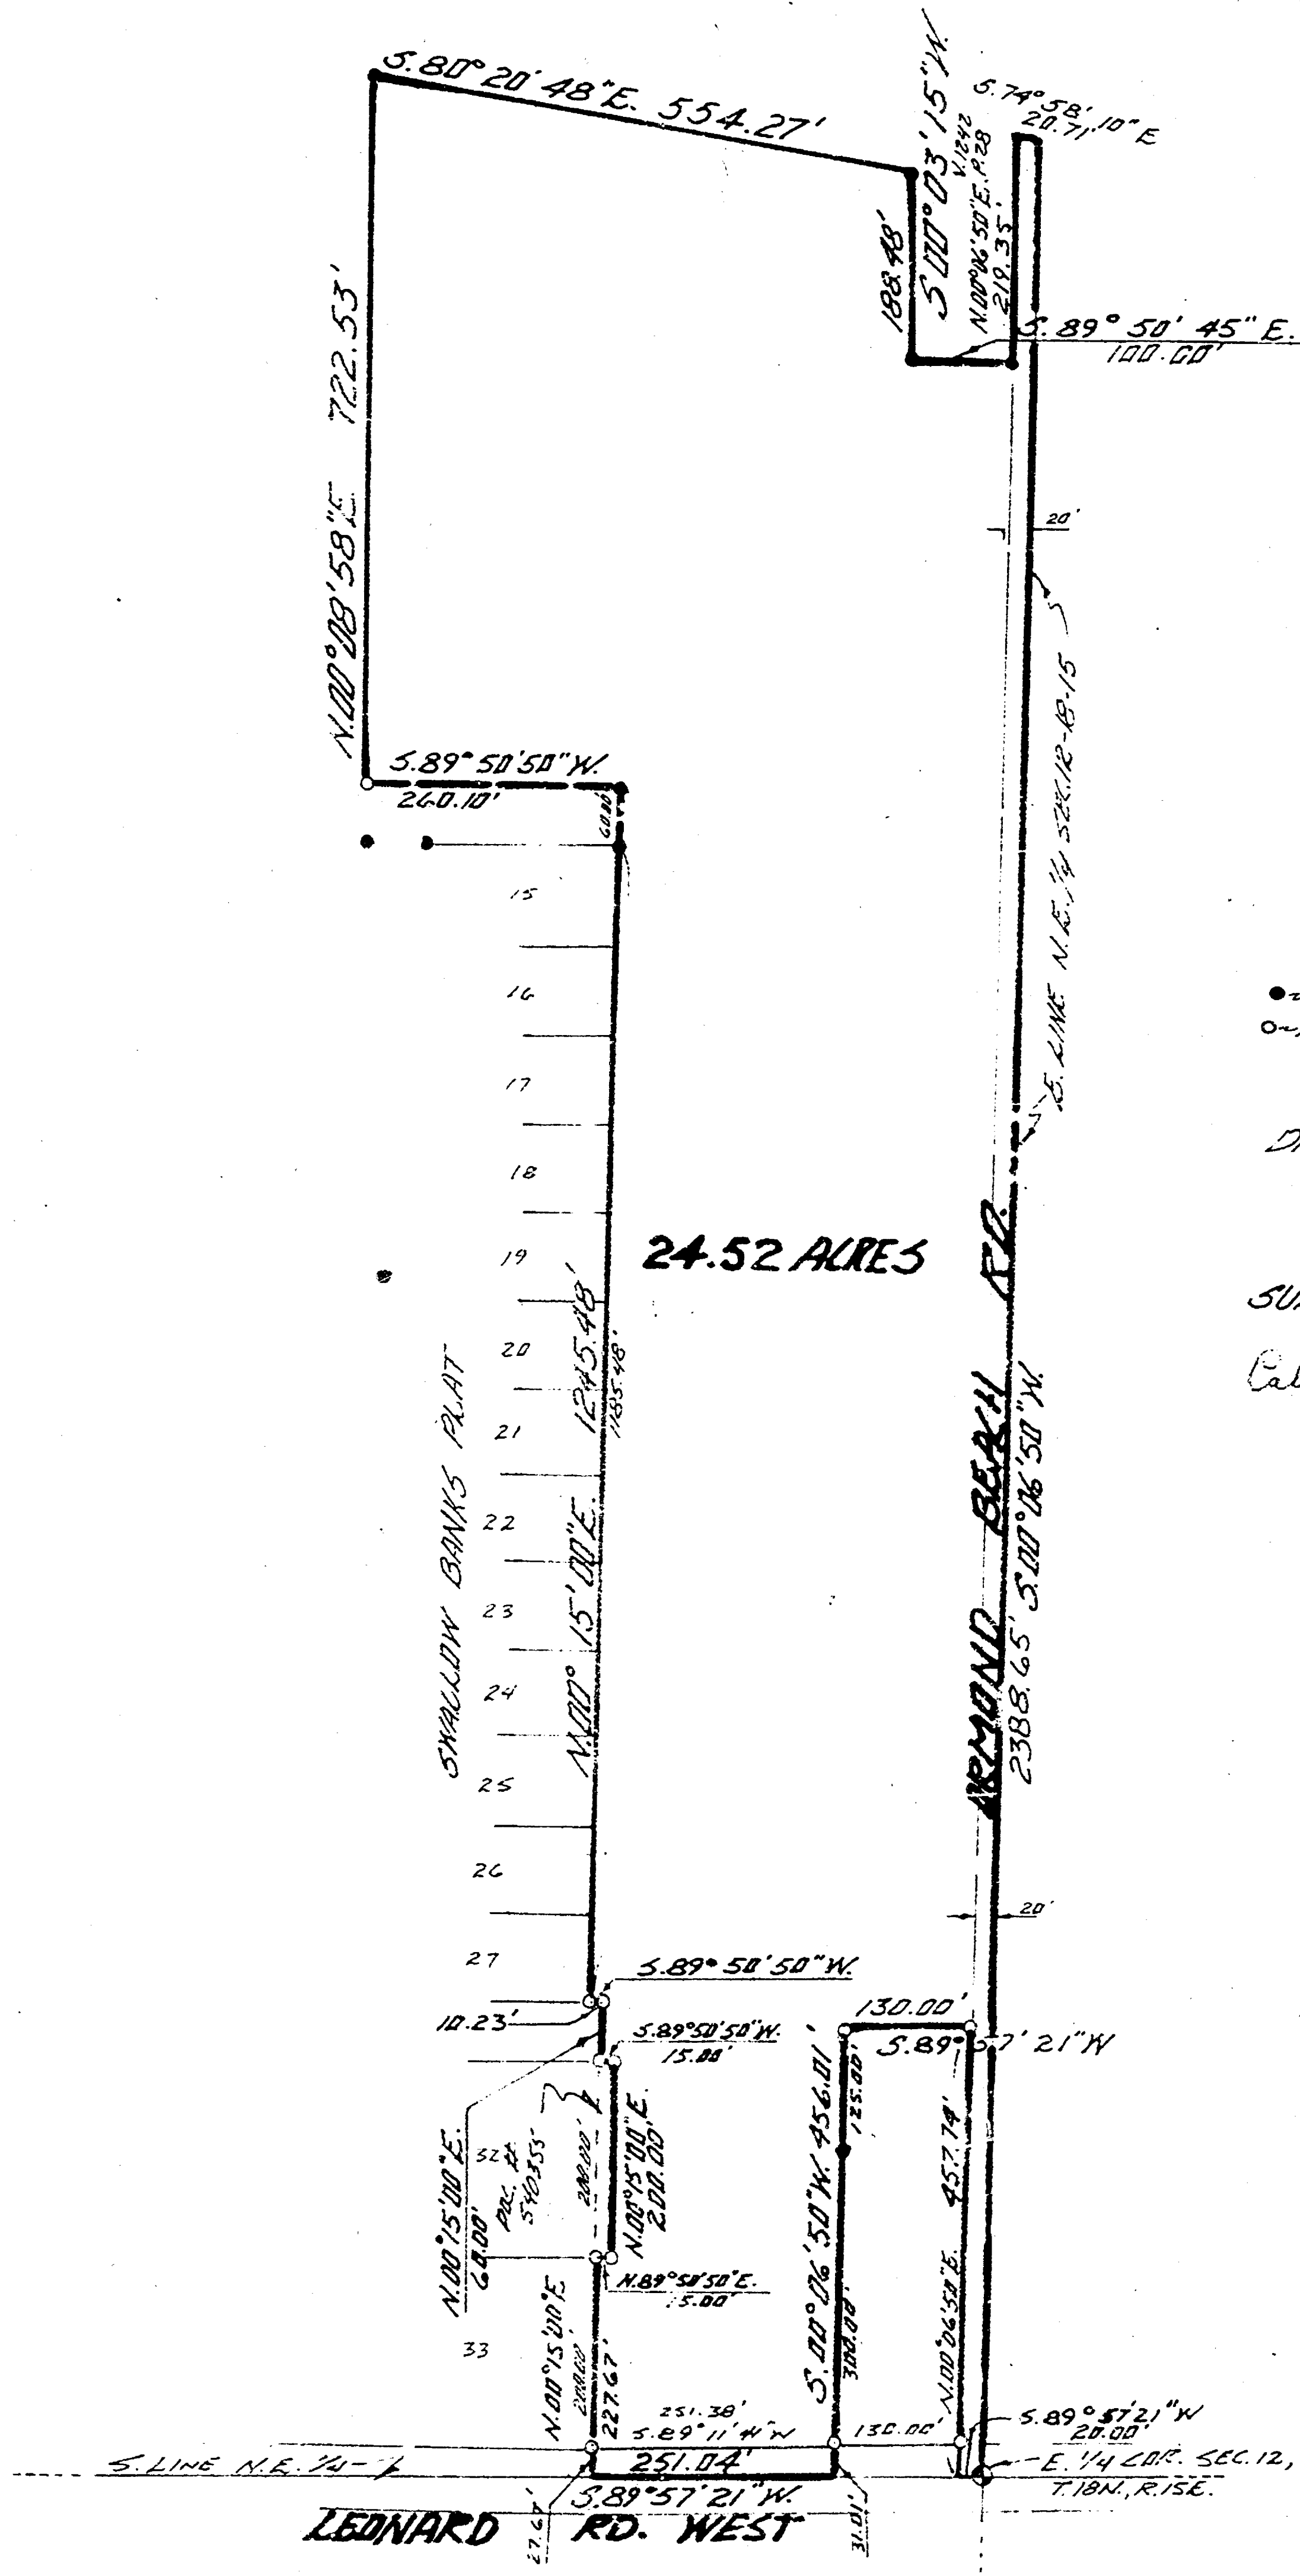

R.K. SAYLER, INC.

BK. 39 P. 143 JOB # 001110

12-18-15

12-18-15

THE 2017-2018
CONSUMER REPORT
ON THE
FACILITY

87

SURVEY OF NW 1/4 NE 1/4 Sec 12 T12N R12E
 Sec 12 T12N R12E


ROUTE DEPARTMENTS

SEC 1

1/4 Sec 12 T12N R12E
 1/4 Sec 12 T12N R12E
 1/4 Sec 12 T12N R12E

12-18-15

DEPT OF COMMERCE
 ENGINEERING DEPARTMENT

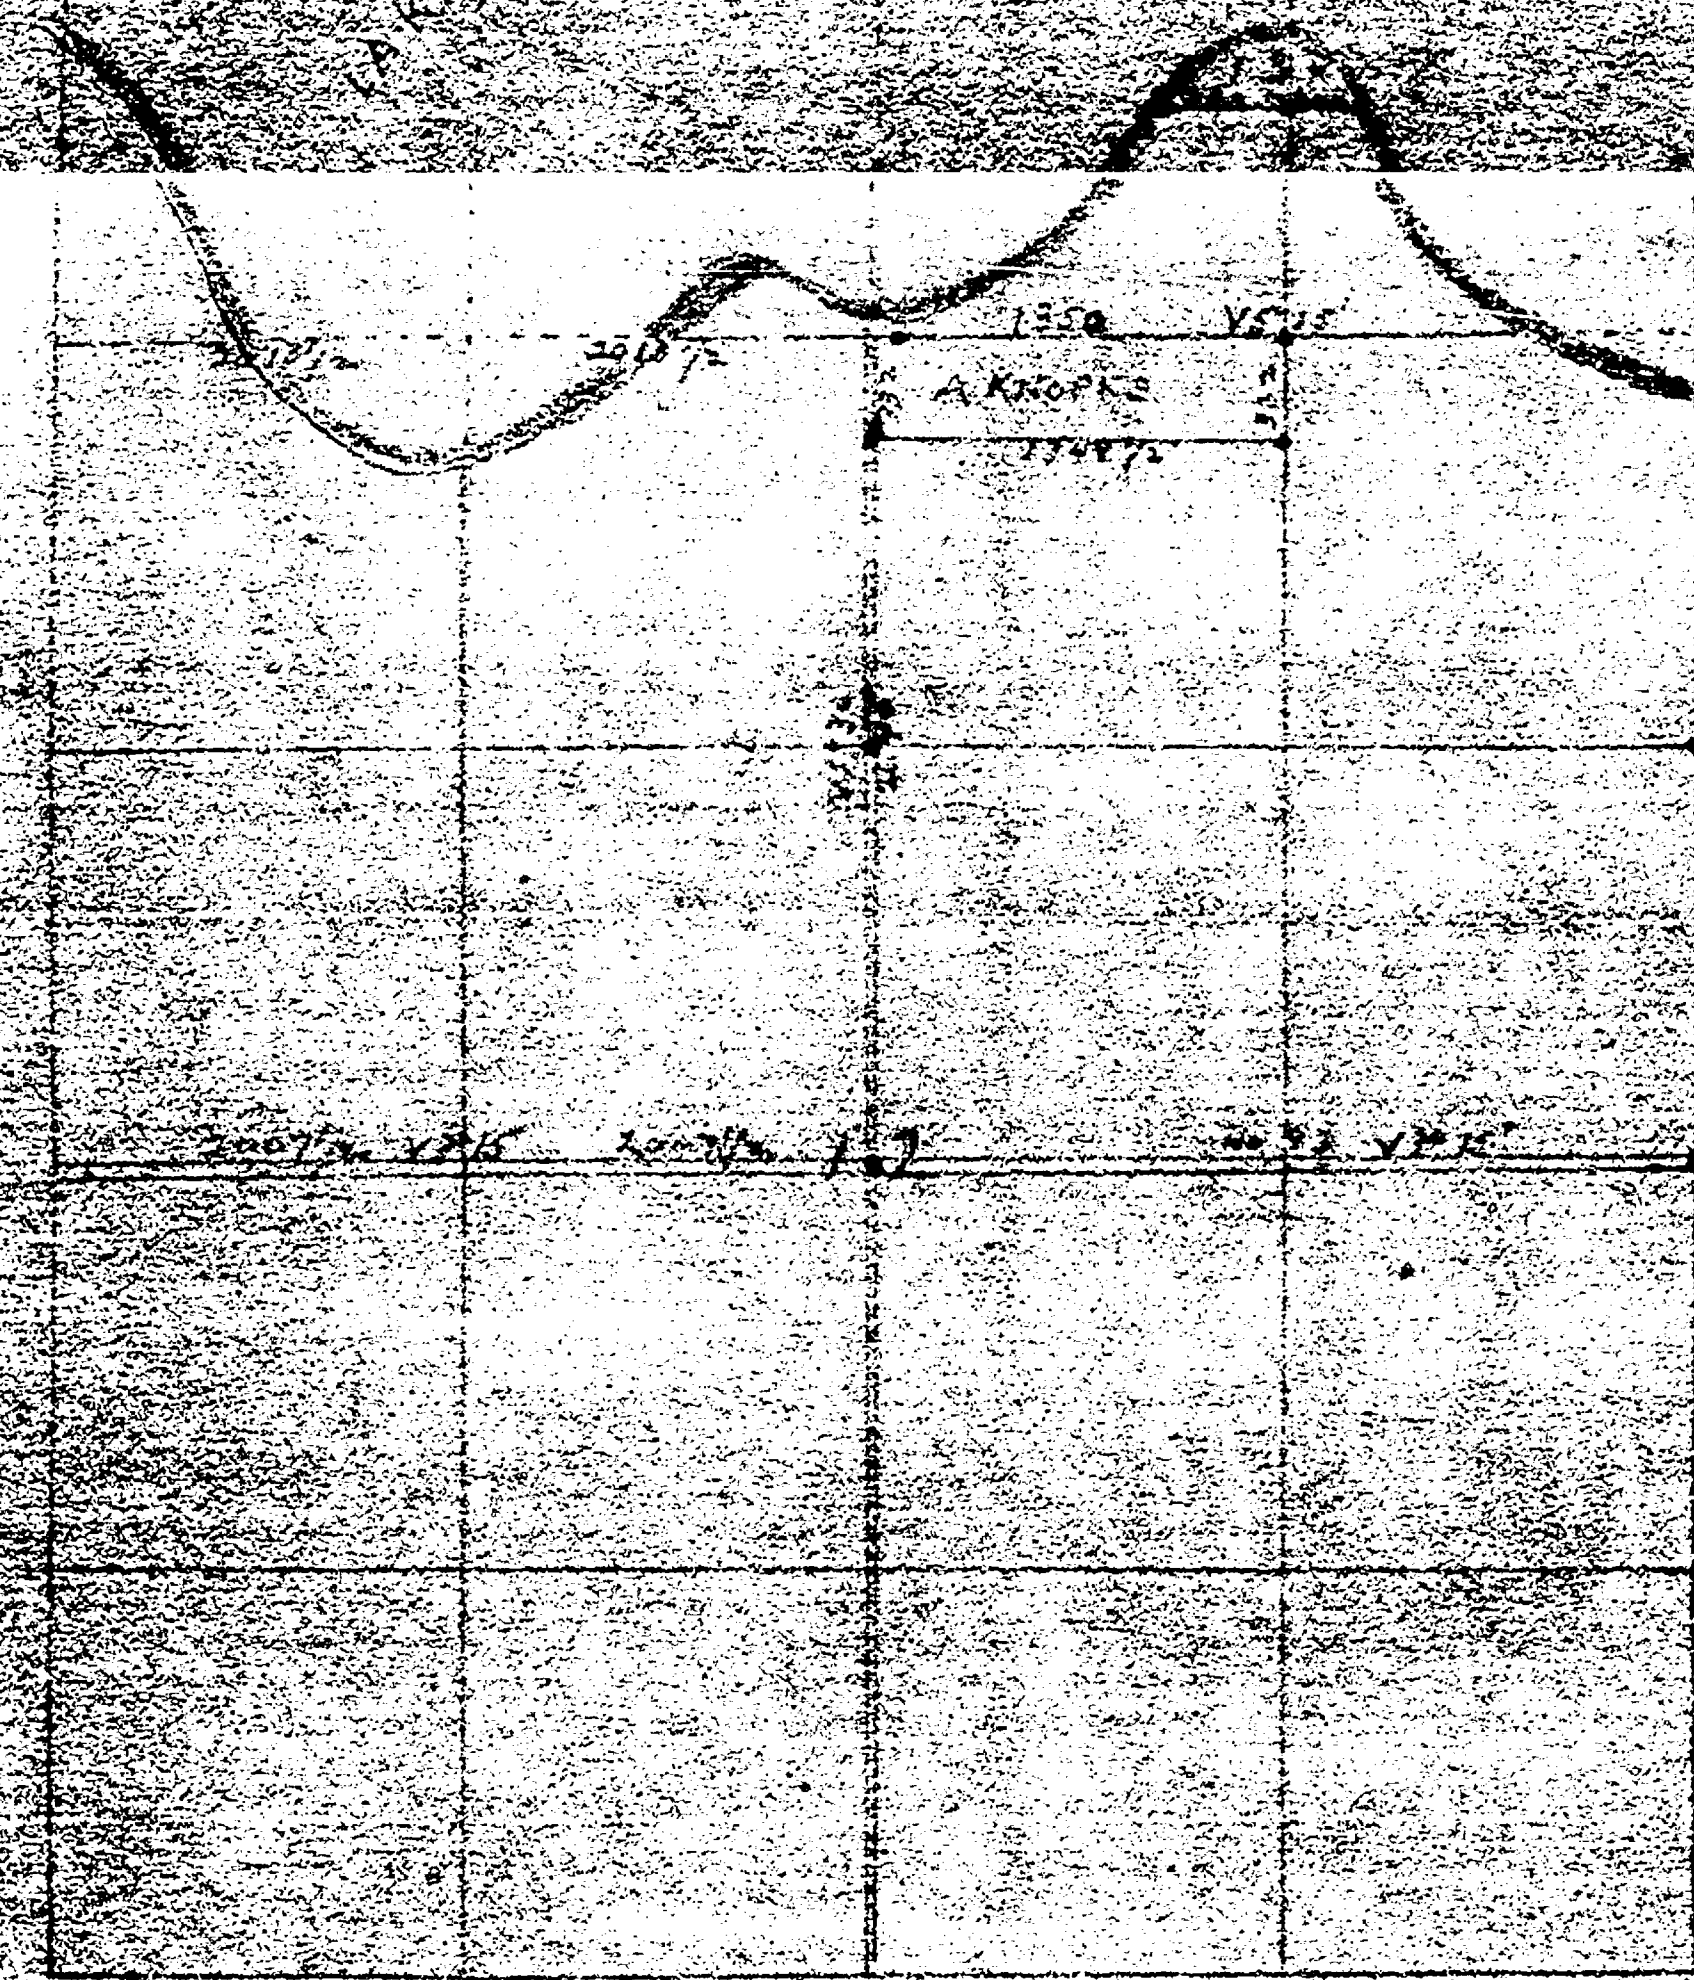

At the 1/4S on Range line bet Sec 7 & 12 I dug in Road and found a stone set by former Co Surveyor it being 2 ft. below the surface I drove on west side of stone a 1 1/4 inch gas pipe 1 ft long drove it down level with the ground. I then ran west in center of Road V 3°15' at 4093 the center of Road running North and South I then went west to 1/4S bet Sec 11 & 12 could find no mark of any kind every thing was obliterated so I took a line fence that ran North and South that was testified to by old settlers as being on Sec line I ran East from this fence V 3°15' at 4015 the No of chs called for in a survey made by C Palmer on Jan 11th 1878 he being then Co Surveyor at this point I hit the center running N & S so I established the center of Sec at this point by driving down an iron Rod 20 inches long 1 inch in diameter level with the ground I then ran North in center of Road V 3°30' on 1/4 line at 4000 I could find no Bearings on any thing to mark where the 1/4S stood so I established the 1/4S 4005 from center of Sec I set for 1/4S a 2 1/2 inch gas pipe 6 1/2 ft long drove it in the ground 5 ft I then surveyed out the land owned by John Knopke on Sec 1 & 12 as shown on the within map and set iron stakes as shown marked in Red Ink thus (o) Began May 4th 1911 Completed May 5th 1911 W W Gould Co Surveyor
 F Lightfoot
 John Knopke Chairman
 F Lightfoot Flagman

N.W. COR. SEC. 12 T. 18 N. R. 15 E.

N. 1/2 SEC. 12 - 18-15

LAKE

BUTTE-DE-S-MORTS

27.6 ac. Under water

MAP OF SURVEY

OF WEST 1/2 OF N.W. 1/4 OF SECTION 12 T. 18 N. R. 15 E.
IN TOWN OF OMRO WINNEBAGO COUNTY WIS.

G.H. RANDALL SURVEYOR
AUG. 26, 1935

J.W. SCHULTZ OWNER

1.0

FENCE

8.17 ac.

FENCE

69.58

STONE M.

10
13.5
FOUNTAIN

Pasture

WEST LINE SEC. 12 T. 18 N. R. 15 E.

1475

1475

EAST LINE OF N. 1/2 OF N.W. 1/4 OF SEC. 12 T. 18 N. R. 15 E.

45.09 ac.

Barn
Silo

Tool shed

Granary
Corn crib
Poultry shed


RES. J.W. SCHULTZ

12-18-15

HIGHWAY

W. 1/4 Post
SEC. 12 T. 18 N. R. 15 E.

1328

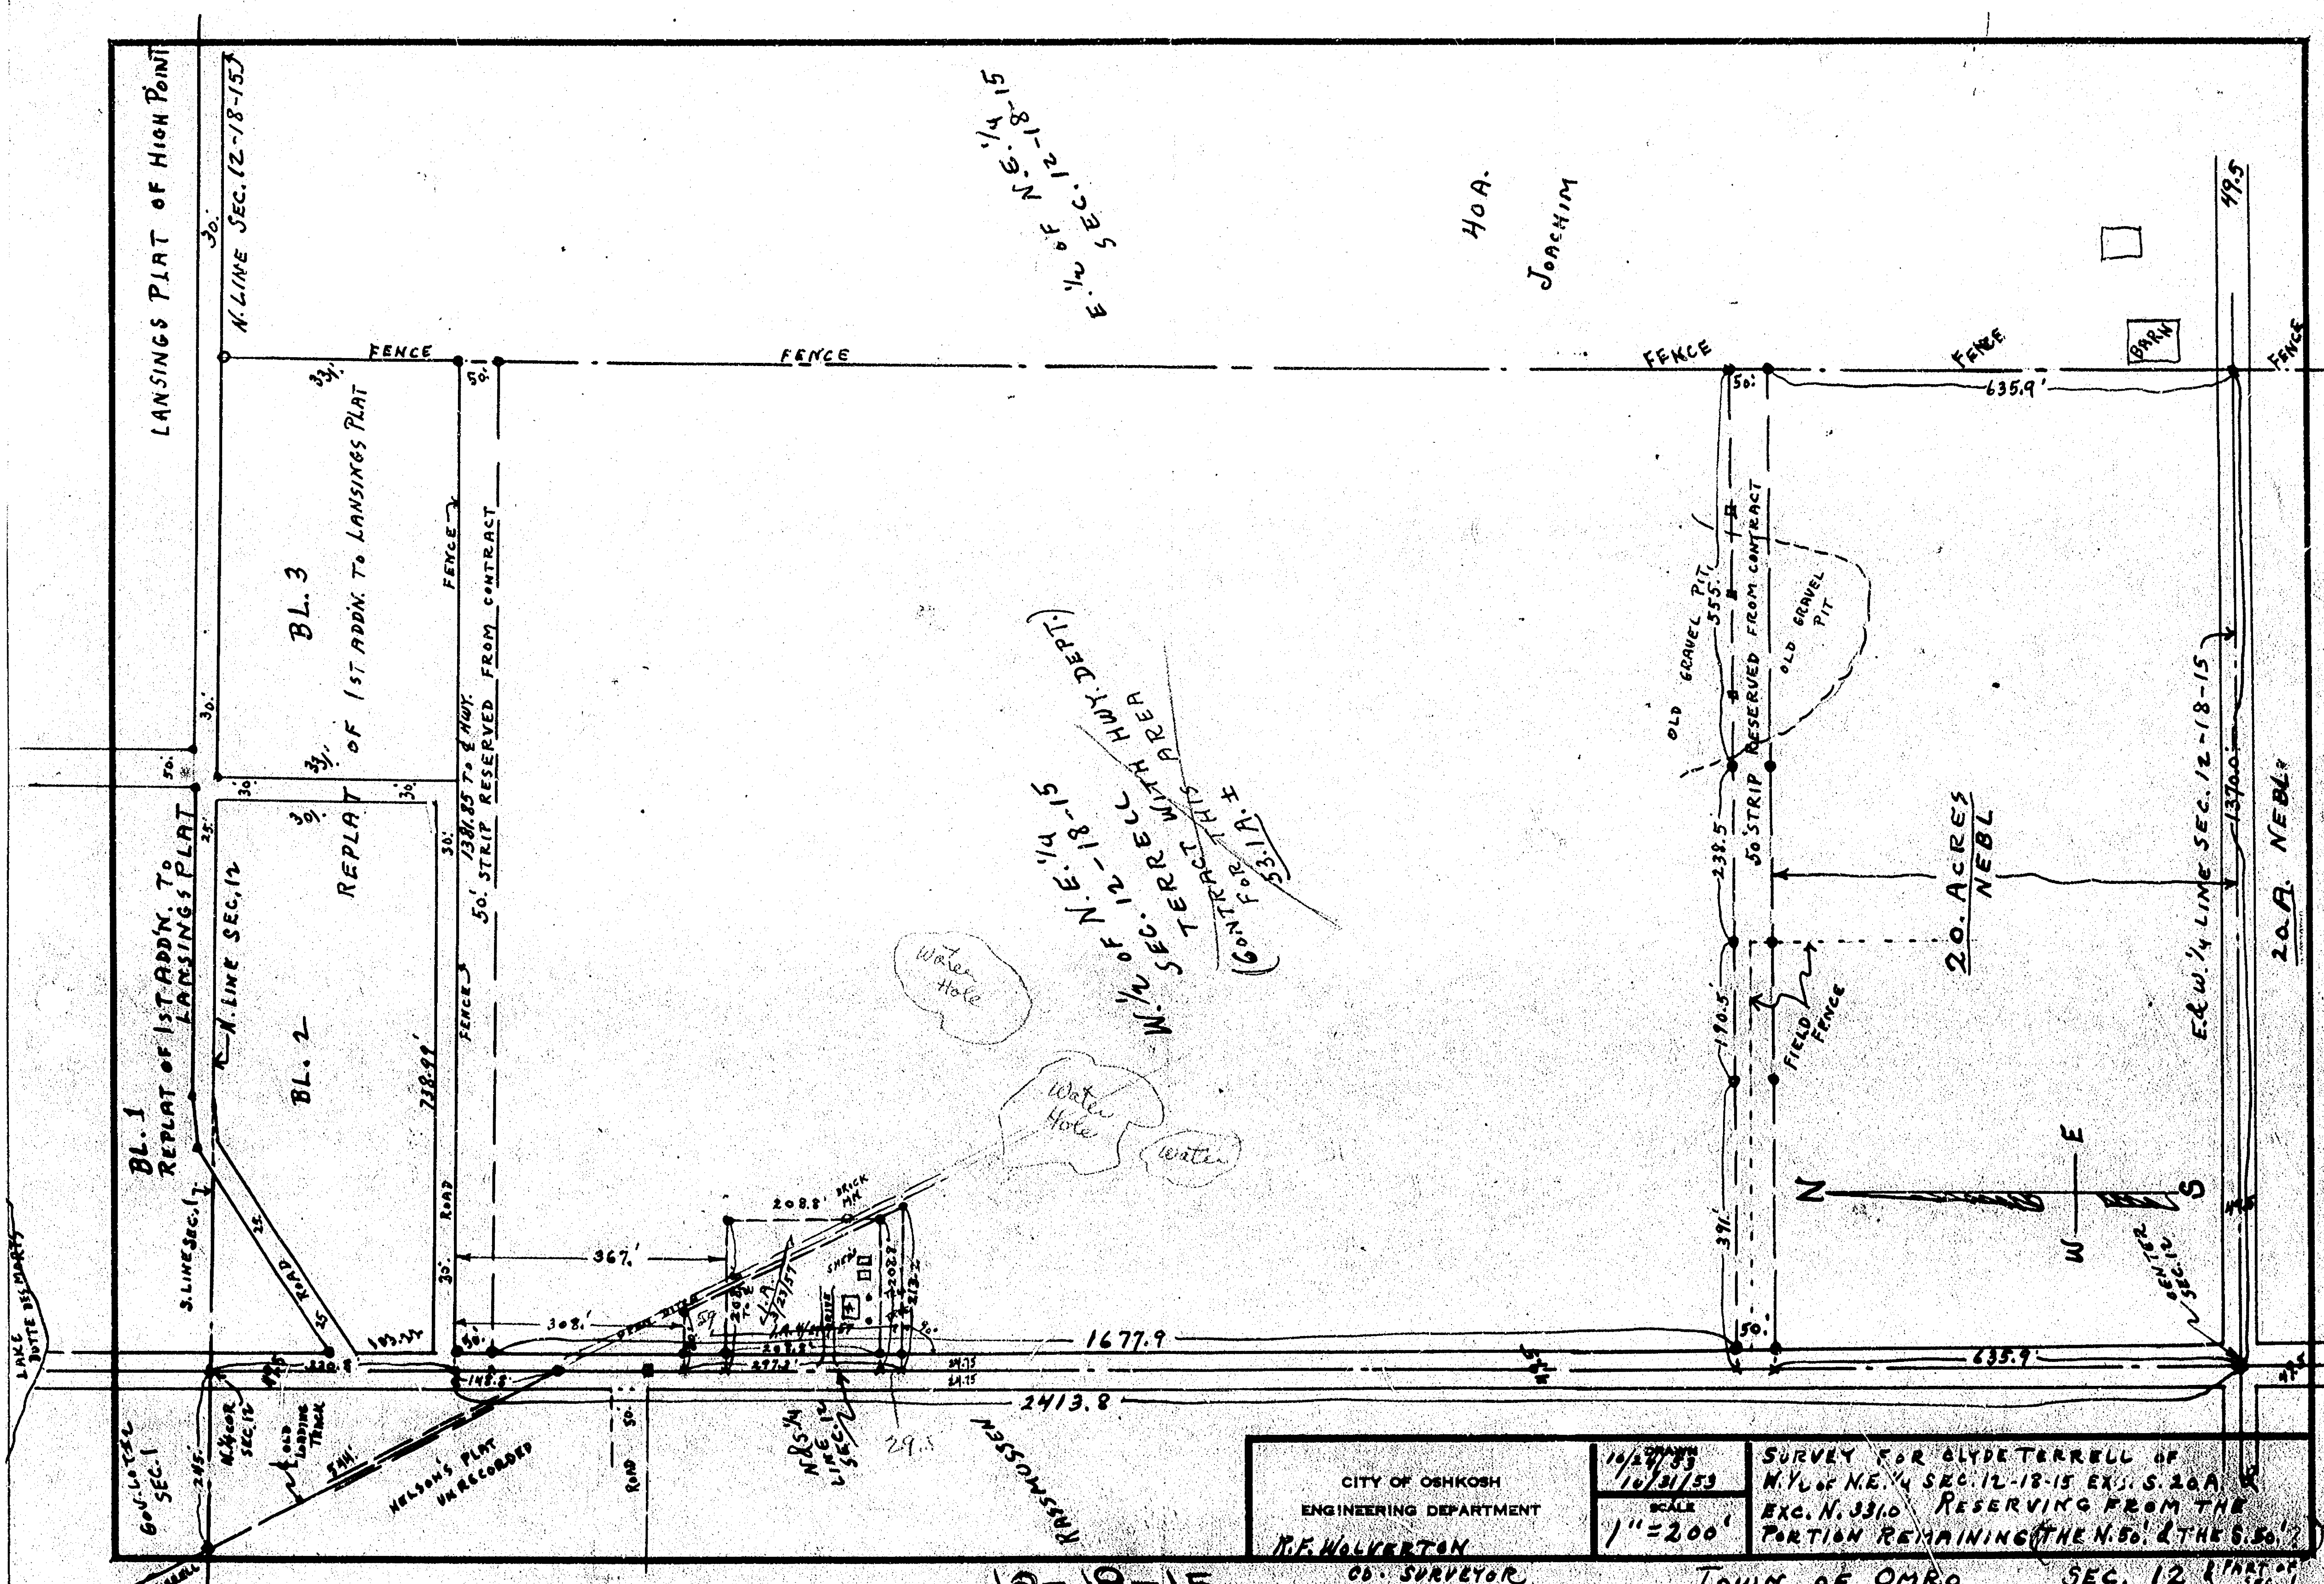

N. 1/4 OF N.E. 1/4 SEC. 12-18-15

HOA.
JOACHIM

W. 1/4 OF N.E. 1/4 SEC. 12-18-15
RESERVED FROM CONTRACT
(CONTRACT FOR 117.1 AC.)

20. ACRES
NEBL

20.7 AC. NEBL

CITY OF OSHKOSH ENGINEERING DEPARTMENT R.F. WALKERTON CO. SURVEYOR	10/27/33 10/31/33	SURVEY FOR GLYDE TERRELL OF N. 1/4 OF N.E. 1/4 SEC. 12-18-15 EX. S. 20A EXC. N. 3310 RESERVING FROM THE PORTION REMAINING (THE N. 50' & THE S. 50')
	SCALE 1" = 200'	

12-18-15 TOWN OF OMRO SEC. 12