




## RIPON LAND SURVEYING

1035 W. Fond du Lac St.  
P.O. Box 386  
Ripon, Wisconsin 54971  
Phone (920) 748-9696

## CERTIFIED SURVEY MAP

OWNER: DONALD KIENAST  
6472 9TH STREET RD  
OMRO, WI 54963

CERTIFIED SURVEY MAP FOR DONALD KIENAST  
LOCATED IN THE SE1/4 OF THE NE1/4 OF SECTION 13,  
T.18N., R.15E., TOWN OF OMRO, WINNEBAGO COUNTY,  
WISCONSIN.

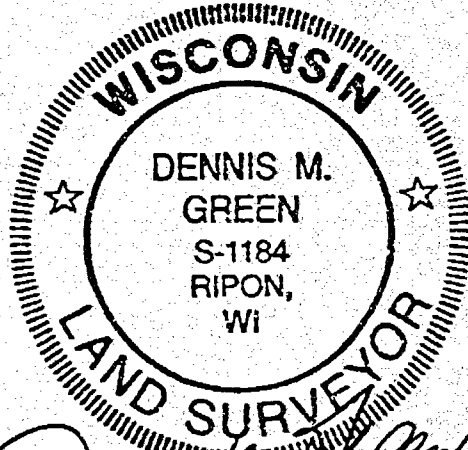

### TOWN BOARD CERTIFICATE

STATE OF WISCONSIN )  
WINNEBAGO COUNTY ) SS

Lots approved in accordance with Town Subdivision Ordinance.

Dated this 11<sup>th</sup> day of NOVEMBER, 2001

By: Douglas Denny Attest: Betty A. Deemer  
Chairman Clerk

### ADDITIONAL WISDOT RESTRICTIONS

Any access shall be allowed only by special exception. Any access allowed by special exception shall be confirmed and granted only through the driveway permitting process and all permits are revocable.


3. Access is controlled under Project 6184-03-21. The Department of Transportation has granted a special exception for one existing driveway for Lot 2. The Department of Transportation has also granted 1 residential driveway and 1 unrestricted driveway for the exclusive use of Lot 3. All driveways are subject to the provisions of Section 86.07 (2) statutes, and shall be evaluated under the criteria established in Section Trans 231, Wisconsin Administrative Code.

SCALE: 1" = 100'

0 50 100


### LEGEND

- SECTION CORNER MONUMENT
- BERNTSEN ALUM. CAP FOUND
- 3/4" X 24" IRON REBAR
- 1.50 LB/FT SET
- X FENCE

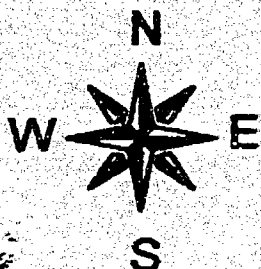

ALL BEARINGS ARE REFERENCED TO  
THE SOUTH LINE OF THE NE 1/4 OF  
SECTION 13, RECORDED AS N88°44'-14"E  
ON SECTION SUMMARY.

WEST 58 ACRES  
OF NW 1/4, SEC. 18  
T.18N., R.15E.

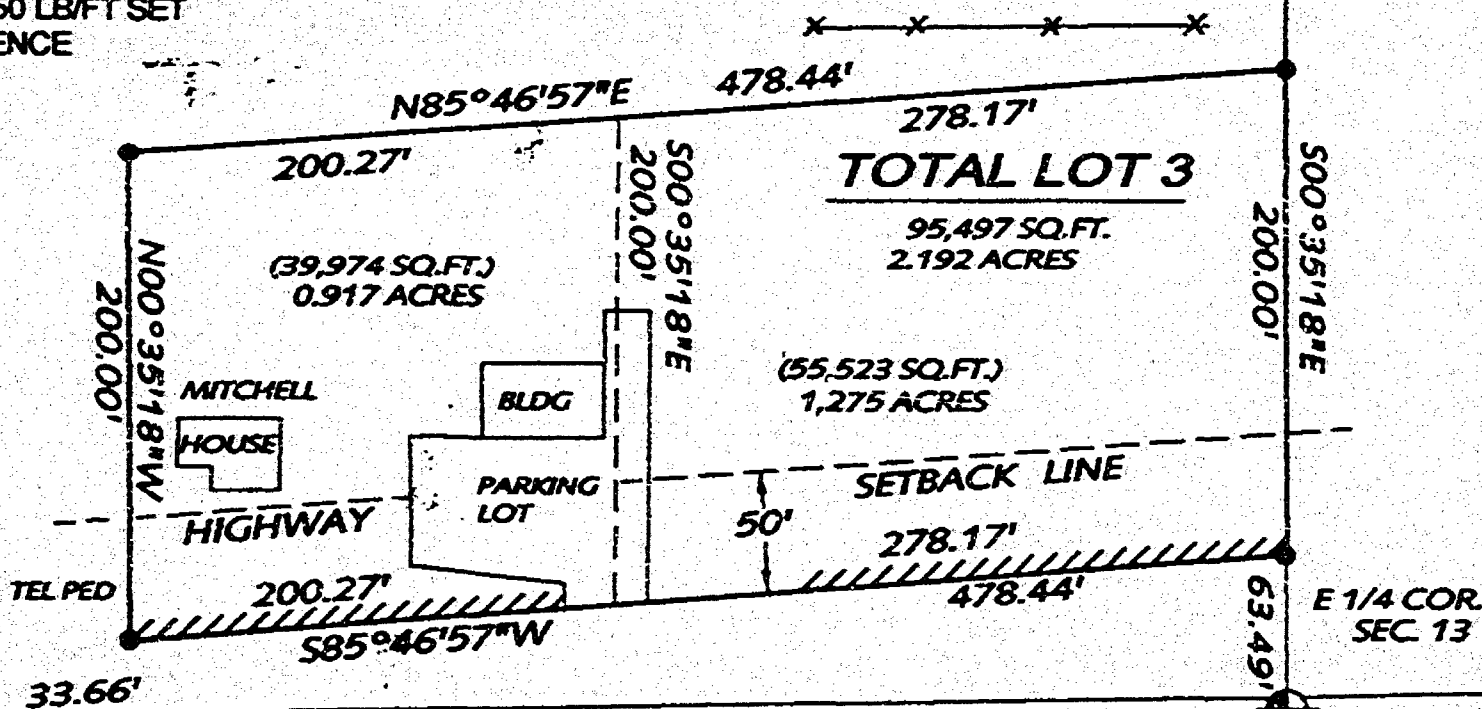

S88°44'14"W 2671.46'

S.T.H.

21

1213736

REGISTER'S OFFICE  
WINNEBAGO COUNTY, WI

RECORDED ON  
Vol 1 pg 5159  
11-18-2002 03:56 PM

SUSAN WINNINGHOFF  
REGISTER OF DEEDS

RECORDING FEE 19.00  
TRANSFER FEE  
# OF PAGES 5

*acrow*



A RE-SURVEY OF LOT 1 IN CERTIFIED SURVEY MAP NO. 4722 IN PART OF THE S.E. 1/4 OF THE N.W. 1/4 OF SECTION 13, T18N, R15E, IN THE TOWN OF OMRO, WINNEBAGO COUNTY, WISCONSIN.

○ DENOTES 3/4 INCH DIAMETER IRON ROD SET.

□ DENOTES 1 INCH DIAMETER IRON PIPE FOUND.

● DENOTES 3/4 INCH DIAMETER IRON ROD 24 INCHES LONG FOUND, WEIGHING 1.50 LBS PER LINEAL FOOT.

△ DENOTES METAL RIGHT OF WAY POST FOUND.

7777 DENOTES AREA OF NO ACCESS.




BEARINGS ARE REFERENCED TO THE SOUTH LINE OF THE N.W. 1/4 OF SECTION 13, WHICH IS ASSUMED TO BEAR NORTH 89°06'52" EAST.

ALL DISTANCES ARE MEASURED TO THE NEAREST HUNDREDTH OF A FOOT.

| CURVE TABLE |        |        |        |             |           |
|-------------|--------|--------|--------|-------------|-----------|
| CURVE       | ARC    | RADIUS | CHORD  | CHD BRNG    | DELTA     |
| C1          | 209.62 | 534.00 | 208.28 | N77°52'08"E | 22°29'29" |
| C2          | 235.53 | 600.00 | 234.02 | N77°52'08"E | 22°29'29" |
| C3          | 282.67 | 700.00 | 280.75 | S78°11'30"W | 23°08'13" |
| C4          | 308.32 | 766.00 | 307.22 | S78°11'30"W | 23°08'13" |

ALL LOTS AND BLOCKS ARE HEREBY RESTRICTED SO THAT NO OWNER, POSSESSOR, USER, LICENSEE OR OTHER PERSON MAY HAVE ANY RIGHT OF DIRECT VEHICULAR INGRESS FROM OR EGRESS TO ANY HIGHWAY LYING WITHIN THE RIGHT OF WAY OF S.T.H. 21. IT IS EXPRESSLY INTENDED THAT THIS RESTRICTION CONSTITUTE A RESTRICTION FOR THE BENEFIT OF THE PUBLIC AS PROVIDED IN S 236.293 STATS. AND SHALL BE ENFORCED BY THE DEPARTMENT OR ITS ASSIGNS. ANY ACCESS SHALL BE ALLOWED ONLY BY SPECIAL EXCEPTION. ANY ACCESS ALLOWED BY SPECIAL EXCEPTION SHALL BE CONFIRMED AND GRANTED ONLY THROUGH THE DRIVEWAY PERMITTING PROCESS AND ALL PERMITS ARE REVOCABLE.

NO IMPROVEMENTS OR STRUCTURES ARE ALLOWED BETWEEN THE RIGHT OF WAY LINE AND THE HIGHWAY SETBACK LINE. IMPROVEMENTS AND STRUCTURES INCLUDE, BUT ARE NOT LIMITED TO SIGNS, PARKING AREAS, DRIVEWAYS, WELLS, SEPTIC SYSTEMS, DRAINAGE FACILITIES, BUILDINGS AND RETAINING WALLS. IT IS EXPRESSLY INTENDED THAT THIS RESTRICTION IS FOR THE BENEFIT OF THE PUBLIC AS PROVIDED IN SECTION 236.293, WISCONSIN STATUTES, AND SHALL BE ENFORCEABLE BY THE WISCONSIN DEPARTMENT OF TRANSPORTATION OR ITS ASSIGNS. CONTACT THE WISCONSIN DEPARTMENT OF TRANSPORTATION FOR MORE INFORMATION. THE PHONE NUMBER MAY BE OBTAINED BY CONTACTING THE COUNTY HIGHWAY DEPARTMENT.

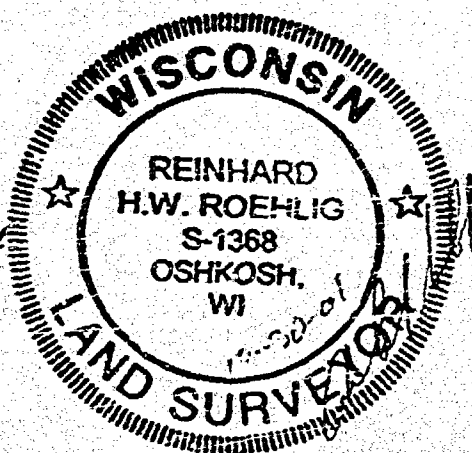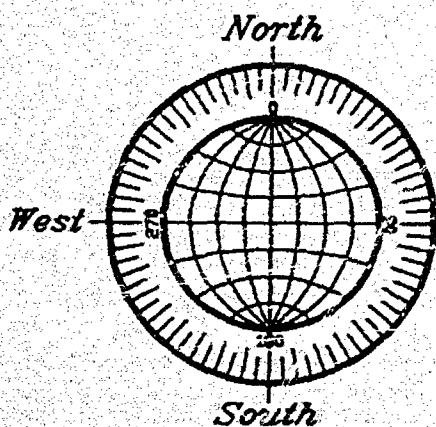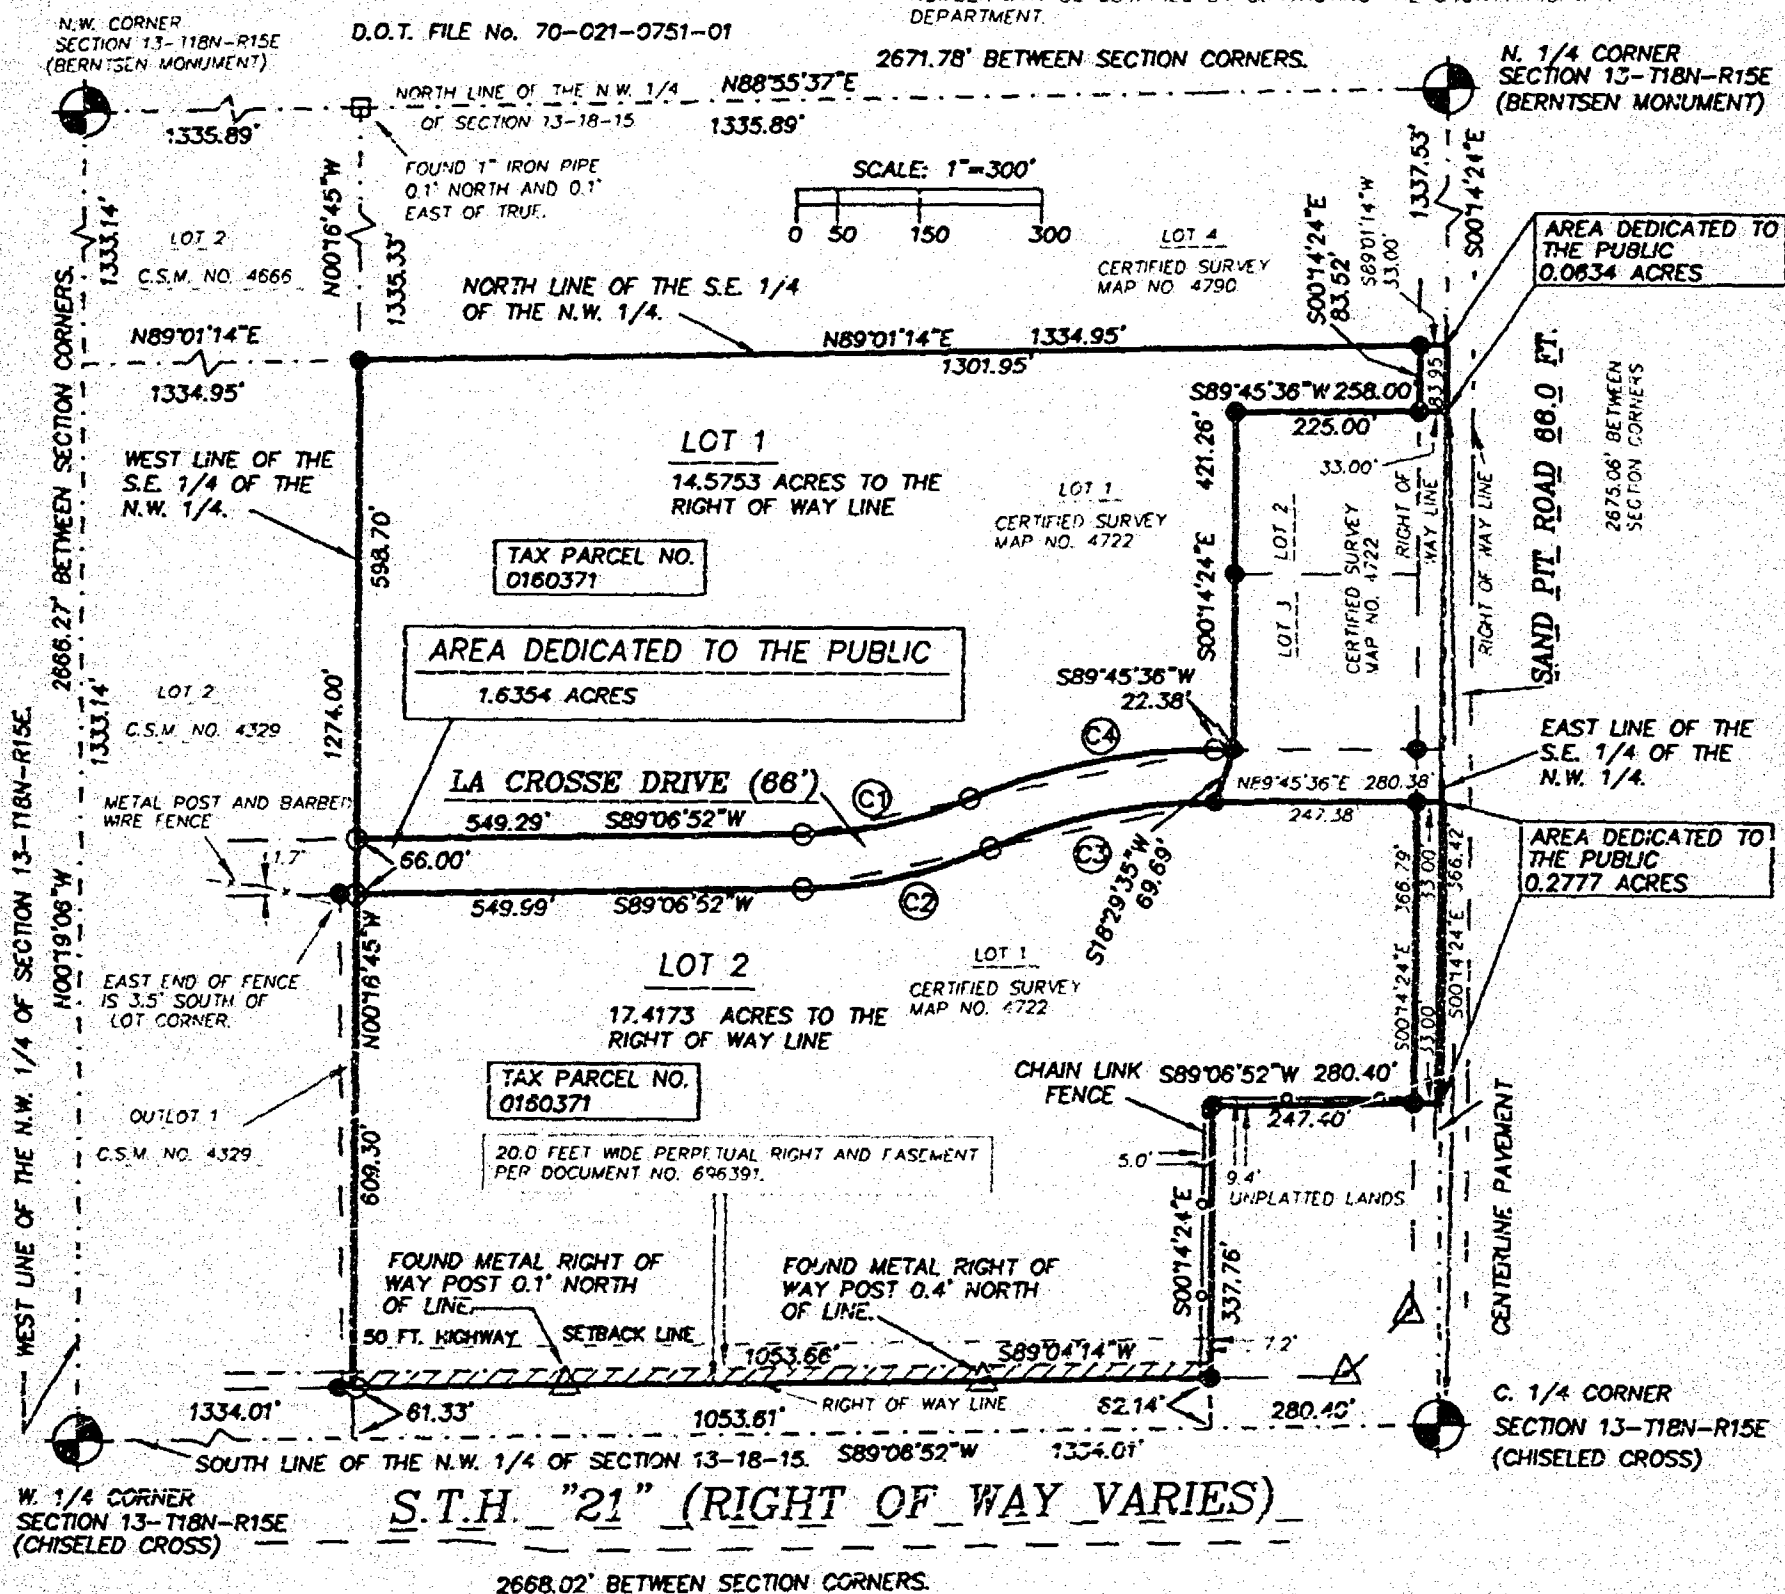

SEPTEMBER 27, 2002

ROEHLIG

LAND SURVEYING  
&  
CONSULTING LTD.

A Division of R.A. Smith and Associates

2850 Universal Street • Oshkosh WI • 54904

(920) 233-2884

NO. 1476V

12207 100 1

CERTIFIED COPY MAY BE








THAT this Certified Survey Map is contained wholly within the property described in the following recorded instrument(s):  
Document No. 1103124


THAT I have made this survey by the direction of Battery, all corner  
of said land

THAT such map is a correct representation of all the exterior boundaries of the land surveyed and the land division thereof.




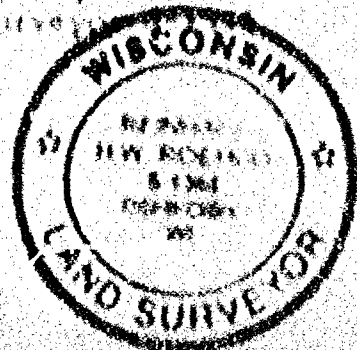

NO. 3476V

CERTIFIED SURVEY MAP NO.

SHEET 3 OF 4


#### OWNER'S CERTIFICATE

AS A PARTNER OF RADNEY, LLC, OWNER, I hereby certify that I caused  
the land described on this map to be surveyed, divided and mapped  
as represented on this map in accordance with the Wisconsin County  
Subdivision Ordinance.

WITNESS the hand and seal of said partner this 2<sup>nd</sup> day  
of November, 2001.

Thomas F. Hughes






accordance with the provisions of my office, there are no unpaid  
taxes or unpaid special assessments on any land included in this certified survey map.

Date

9/16/02

Treasurer Diana M. Hoffmann



NO. 3476V

SHEET 7 OF 7

CERTIFIED SURVEY MAP NO.

RE














THIS DOCUMENT WAS DRAFTED BY  
MARK REINCH.



NO. 34789










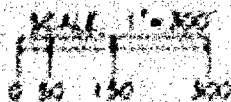

1/4 SECTION  

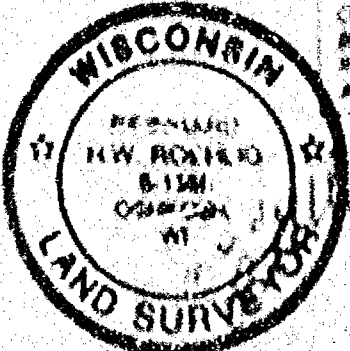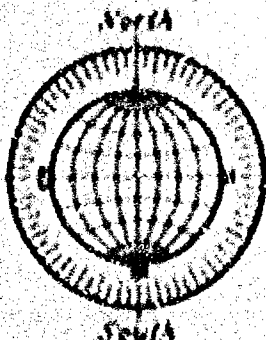 

COUNCIL OF THE MAP IS NOT  
RELEASABLE AND MUST BE USED  
RESTRICTED TO BE COMBINED WITH  
AN ADDITIONAL PARCEL








A RESURVEY OF LOT 2 CERTIFIED SURVEY MAP No. 4329, BEING PART OF THE S.W. 1/4 OF THE N.W. 1/4 OF SECTION 13, T18N, R15E, IN THE TOWN OF OMRO, WINNEBAGO COUNTY WISCONSIN.




- DENOTES 3/4 INCH DIAMETER IRON ROD FOUND.
- DENOTES 3/4 INCH DIAMETER IRON ROD 24 INCHES LONG SET, WEIGHING 1.50 LBS PER LINEAL FOOT.
- DENOTES 1 INCH DIAMETER IRON PIPE FOUND.
- △ DENOTES METAL RIGHT OF WAY POST FOUND.

| CURVE | LENGTH | RADIUS | CHORD | CHORD BEARING | DELTA     |
|-------|--------|--------|-------|---------------|-----------|
| C1    | 37.18  | 25.00  | 33.85 | S48°16'20"E   | 85°12'32" |
| C2    | 41.36  | 25.00  | 36.89 | S41°43'03"W   | 94°47'38" |
| C3    | 58.81  | 150.00 | 58.44 | N77°52'55"E   | 22°27'54" |
| C4    | 32.94  | 84.00  | 32.72 | N77°52'55"E   | 22°27'54" |
| C5    | 52.15  | 133.00 | 51.81 | S77°52'55"W   | 22°27'54" |
| C6    | 26.27  | 67.00  | 26.10 | S77°52'55"W   | 22°27'54" |

SCALE: 1"=300'

0 50 150 300

ALL DISTANCES ARE MEASURED TO THE NEAREST HUNDREDTH OF A FOOT.  
BEARINGS ARE REFERENCED TO THE SOUTH LINE OF THE N.W. 1/4 OF SECTION 13, T18N, R15E WHICH HAS AN ASSUMED BEARING OF NORTH 89°06'52" EAST.

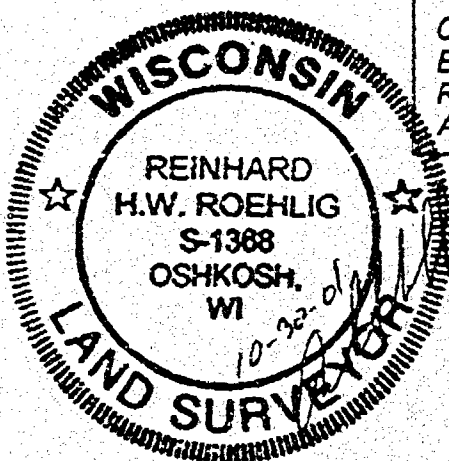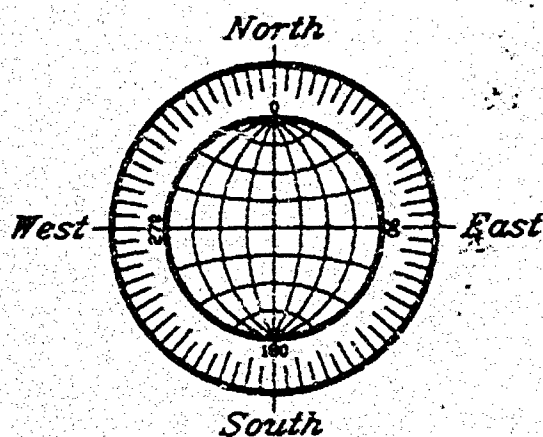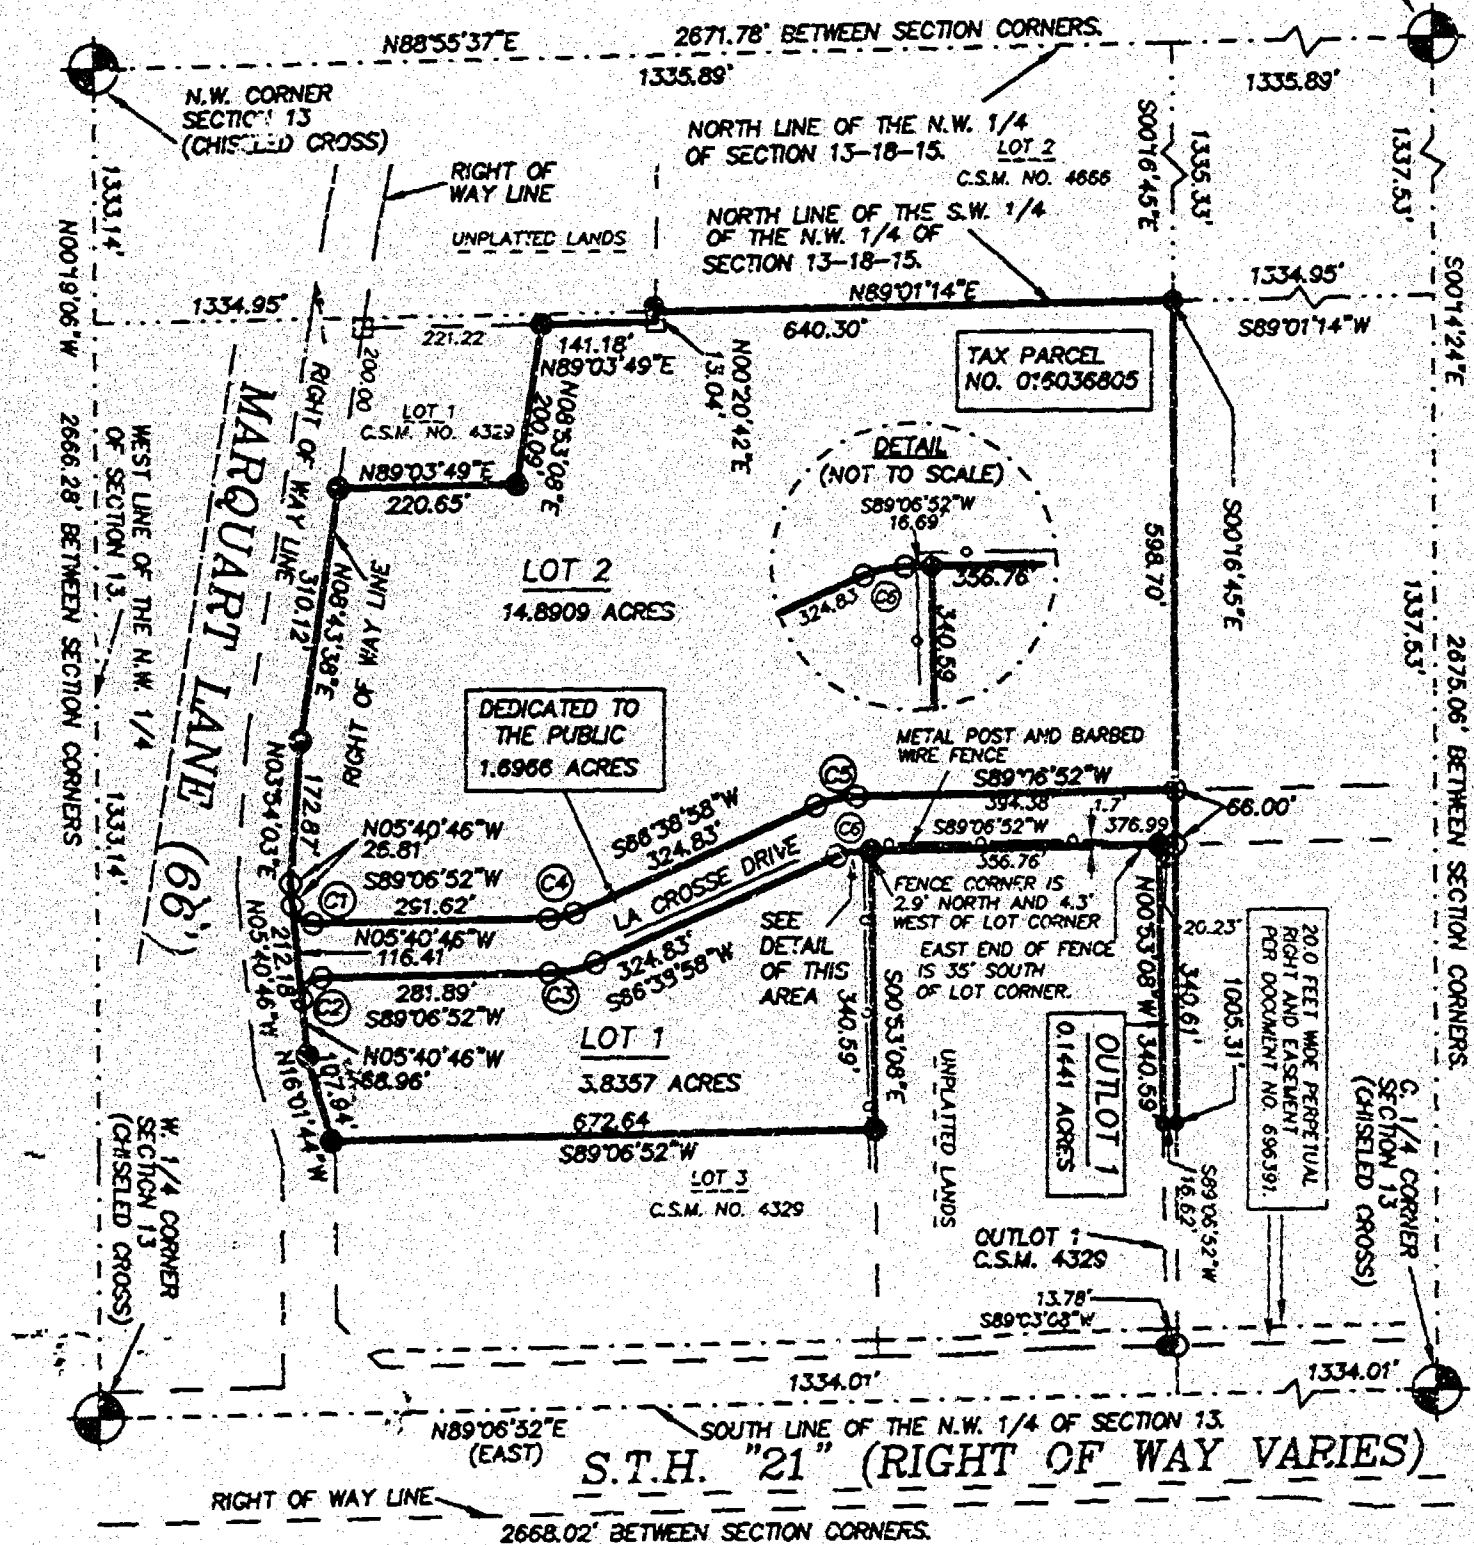

OUTLOT 1 OF THIS MAP IS NOT BUILDABLE AND MUST BE DEED RESTRICTED TO BE COMBINED WITH AN ADJOINING PARCEL.

FEBRUARY 7, 2002

ROEHLIG

LAND SURVEYING  
&  
CONSULTING LTD.

A Division of R.A. Smith and Associates

2860 Universal Street • Oshkosh WI • 54904  
(920) 233-2884

NO. 3476W









THAT this Certified Survey Map is contained wholly within the property described in the following recorded instrument: Document No. 1102124

THAT I have made this survey by the direction of Harry LLP owner  
of said land



NO. 3476W




THAT such map is a correct representation of all the exterior boundaries of the land surveyed and the land division thereof made.

THAT I have fully complied with the provisions of Chapter 236 of the Wisconsin Statutes and the Land Subdivision Ordinances of Winnebago County and the City of Oshkosh

Date

10-30-01

Reinhard Roehlig, Registered  
Wisconsin Land Surveyor 6-1360

OWNER'S CERTIFICATE

AS A PARTNER OF BARCHY, LLP, OWNER, I hereby certify that I caused the land described on this map to be surveyed, divided and mapped as represented on this map in accordance with the Winnebago County Subdivision Ordinance.

WITNESS the hand and seal of said partner this 22<sup>nd</sup> day of September, 2002

Thomas R. Hughes

STATE OF WISCONSIN

188

WINNEBAGO COUNTY

PERSONALLY came before me this 23<sup>rd</sup> day of September, 2002 the aforementioned Thomas R. Hughes, to me known to be the person who executed the foregoing instrument and acknowledged the same

Notary Public, Winnebago  
County, State of Wisconsin

My Commission Expires 6-15-03

COUNTY TREASURER'S CERTIFICATE


I, Diana M. Hellebrand, the duly elected, qualified and acting treasurer for Winnebago County, do hereby certify that in accordance with the records in my office, there are no unpaid taxes or unpaid special assessments as of 9-16-02 on any land included in this Certified Survey Map.

Date

9-16-02

Treasurer

Diana M. Hellebrand

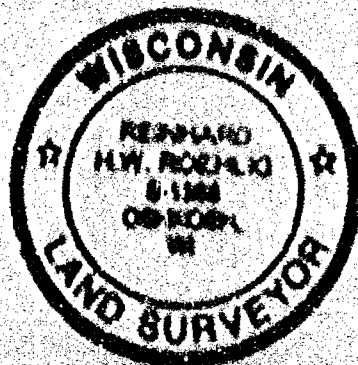




















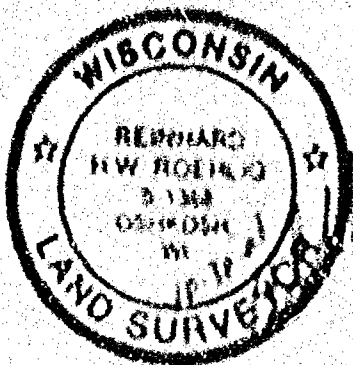[illegible]

NO. 3476W

CERTIFIED SURVEY MAP NO. 5702

SHEET 4 OF 4

A RESURVEY OF LOT 2 CERTIFIED SURVEY MAP No. 4329 BEING PART OF THE S.W. 1/4 OF THE N.W. 1/4 OF SECTION 13, T18N, R15E, IN THE TOWN OF OMRO, WINNEBAGO COUNTY, WISCONSIN.

TOWN TREASURERS CERTIFICATE

I, Viola Schmick, being the duly elected, qualified and acting treasurer for the Town of Omro, do hereby certify that in accordance with the records in my office, there are no unpaid taxes or unpaid special assessments as of 9/12/02 on any land included in this Certified Survey Map.

Date 9/12/02

Treasurer Viola Schmick

WINNEBAGO COUNTY AND CITY OF OSHKOSH PLANNING COMMISSION  
CERTIFICATES OF APPROVAL AND TOWN OF OMRO, ACCEPTANCE OF ROAD  
DEDICATION

LOT 2 IN CERTIFIED SURVEY MAP No. 4329, BEING

This Certified Survey Map of part of the S.W. 1/4 of the N.W. 1/4 of Section 13, T18N, R15E, in the Town of Omro, Winnebago County, Wisconsin, is hereby approved.

Date 9/25/02

John A. Schaller  
County Planning Commission  
Representative


Date 12-5-01

Garth  
City of Oshkosh Planning  
Representative

Date 4-8-2002

Douglas  
Omro Town Board Representative

THIS DOCUMENT WAS DRAFTED BY  
MARK REINSCH.

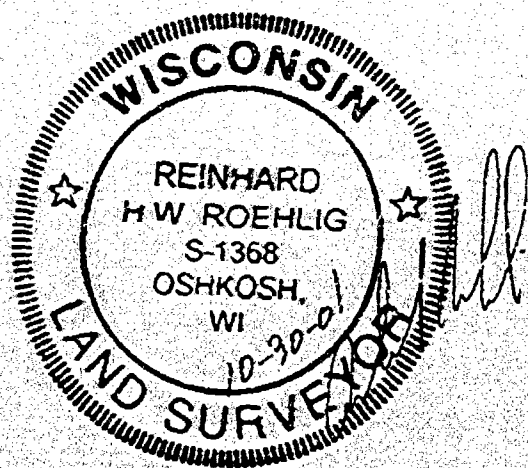

1202402  
REGISTER'S OFFICE  
WINNEBAGO COUNTY, WI  
RECORDED ON  
09-27-2002 12:59 PM  
US: P.S. 107  
SUSAN WINNINGHOFF  
REGISTER OF DEEDS  
RECORDING FEE 17.00  
TRANSFER FEE 4  
# OF PAGES 4

*Carson*






















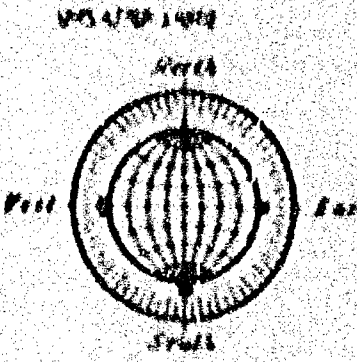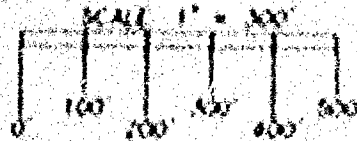

ROEHLIG  
LAND SURVEYING  
&  
CONSULTING LTD  
A Division of R.A. Smith and Associates  



CERTIFIED SURVEY MAP NO. 4986



SHEET 1 OF 4

BEING A PART OF LOT 4 OF CERTIFIED SURVEY MAP NO. 4790  
LOCATED IN PART OF THE N.E. 1/4 OF THE N.W. 1/4 OF SECTION 13, T18N, R15E,  
IN THE TOWN OF OMRO, WINNEBAGO COUNTY, WISCONSIN.

BEARINGS ARE REFERENCED TO THE EAST LINE OF THE N.W. 1/4 OF SECTION 13-18-15,  
WHICH HAS AN ASSUMED BEARING OF SOUTH 00°14'24" EAST.

ALL DISTANCES ARE MEASURED TO THE NEAREST HUNDREDTH OF A FOOT.

- DENOTES 3/4 INCH DIAMETER IRON ROD FOUND.
- ⊙ DENOTES 2 INCH DIAMETER IRON PIPE FOUND.
- DENOTES 1 INCH DIAMETER IRON PIPE FOUND.
- DENOTES 3/4 INCH DIAMETER IRON ROD 24 INCHES LONG SET, WEIGHING 1.50 LBS PER LINEAL FOOT.

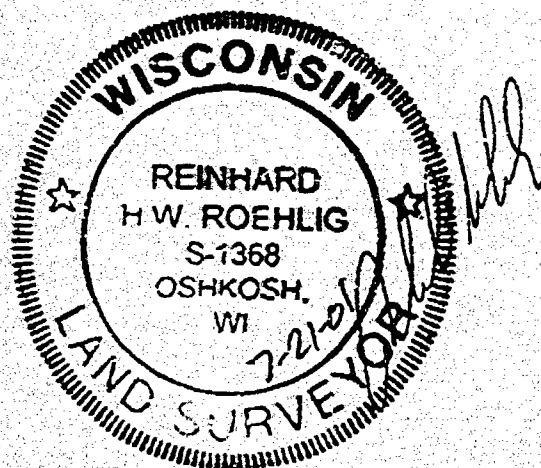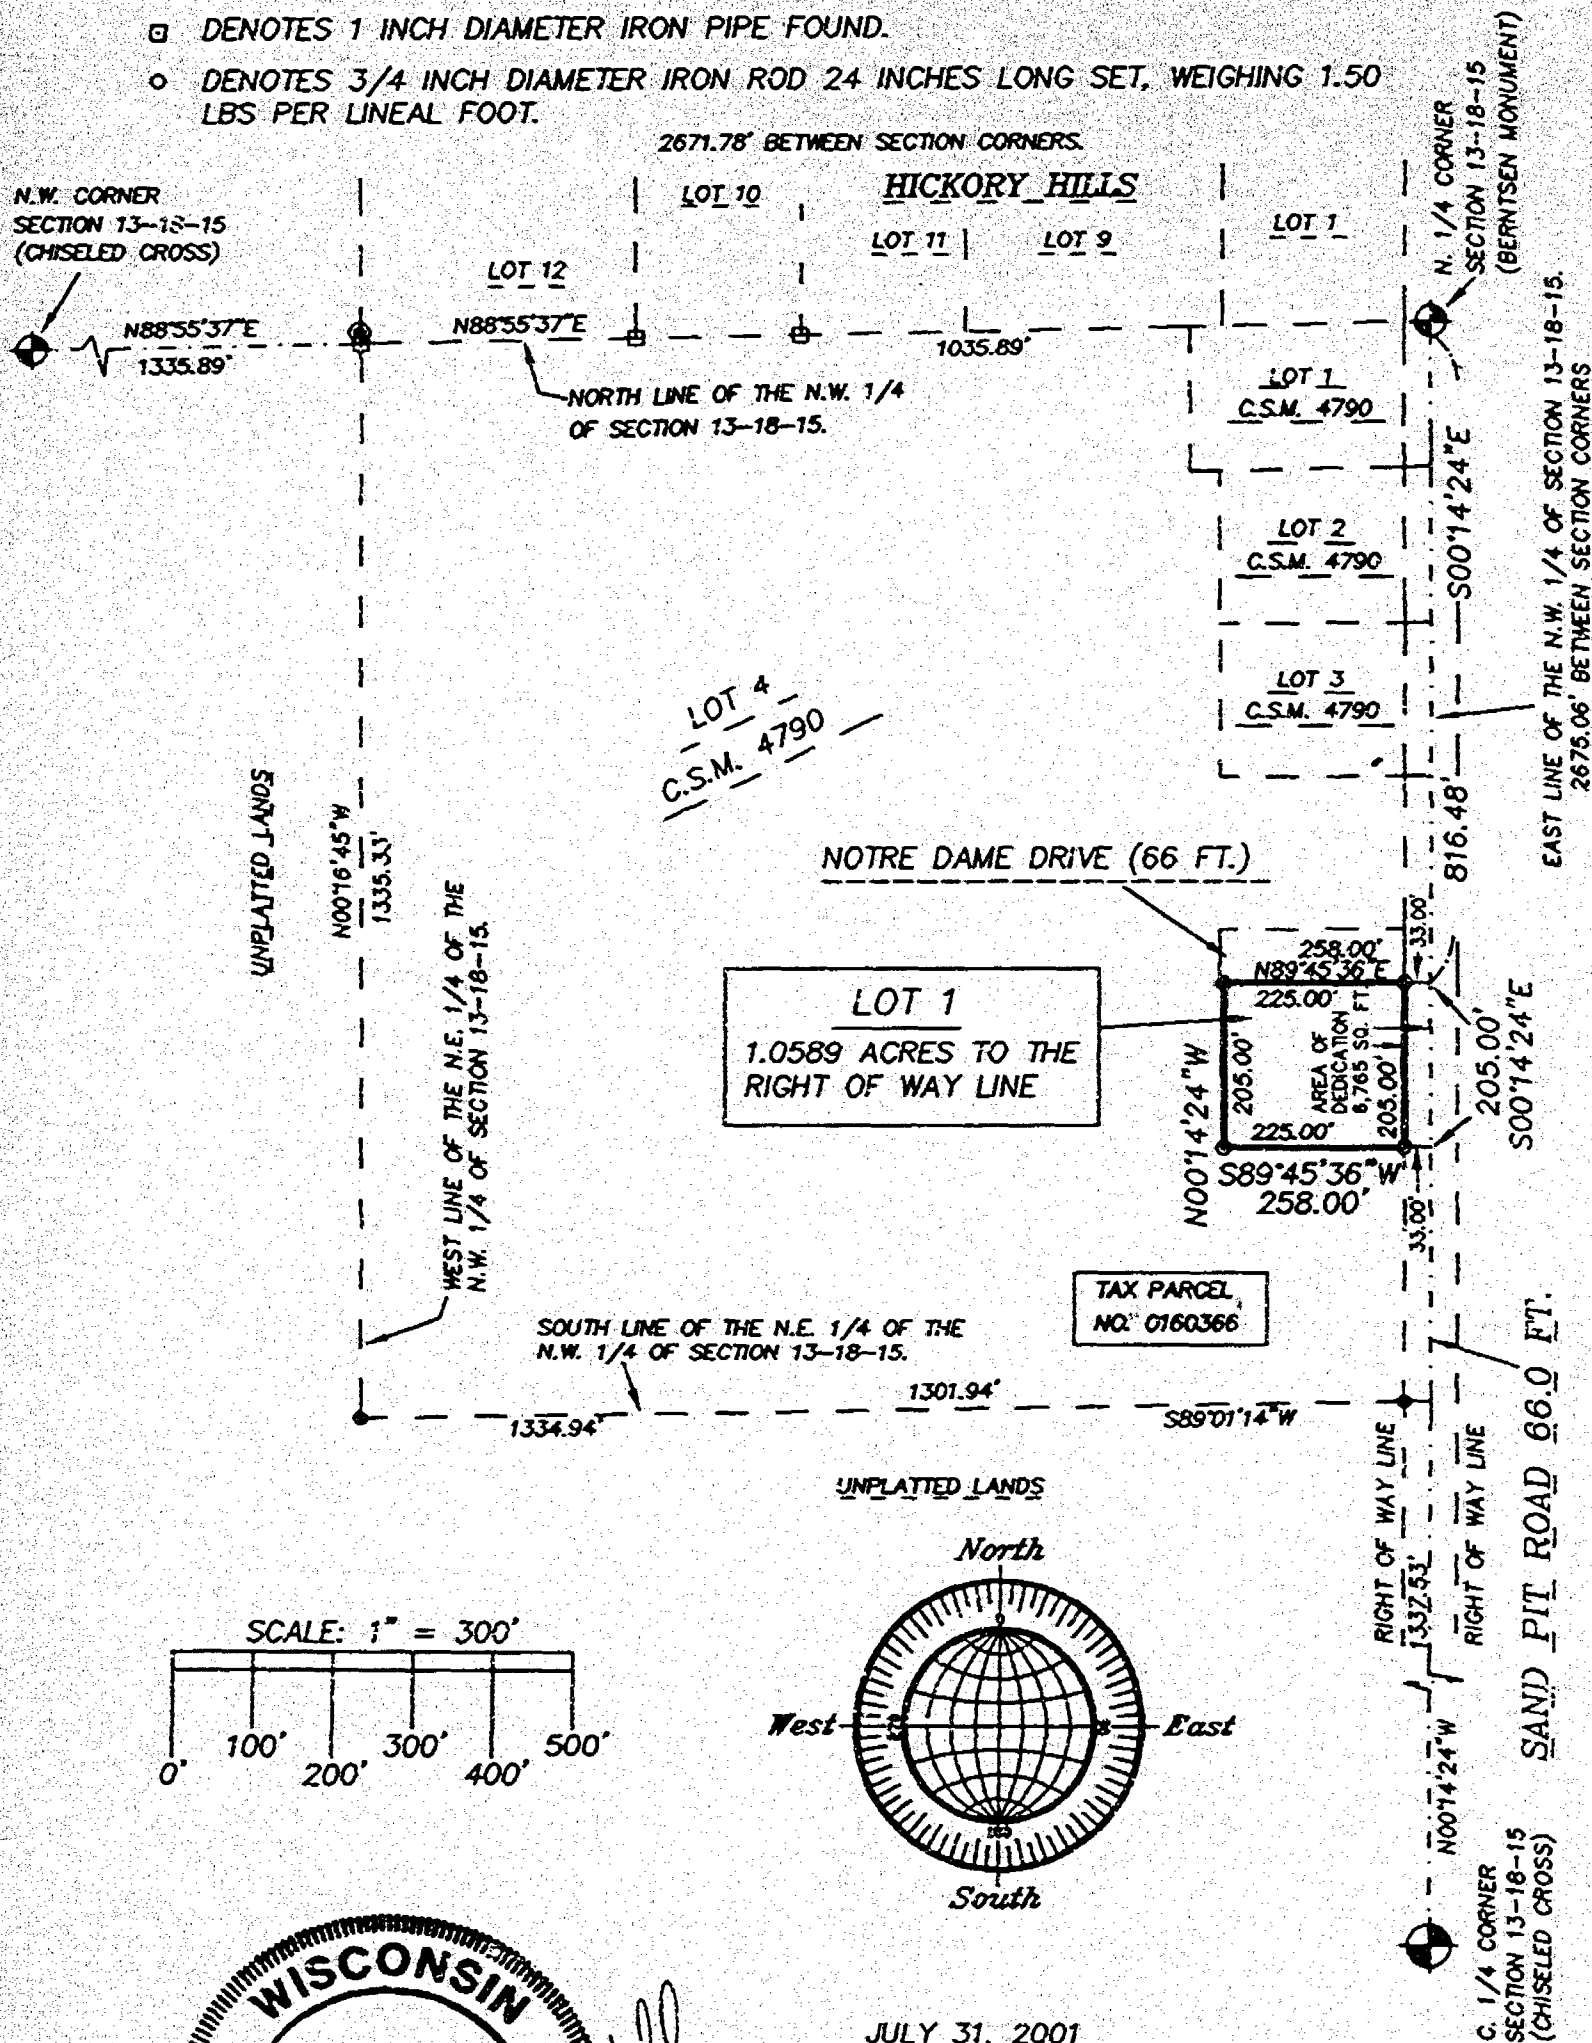

JULY 31, 2001

**ROEHLIG**

**LAND SURVEYING & CONSULTING LTD.**

A Division of R.A. Smith and Associates

2850 Universal Street \* Oshkosh WI \* 54904

(920) 233-2884

NO. 3476F

NO. 34767

CERTIFIED SURVEY MAP NO. 498

SHEET 2 OF 4

BEING A PART OF LOT 4 OF CERTIFIED SURVEY MAP NO. 4790 LOCATED IN PART OF THE N.E. 1/4 OF THE N.W. 1/4 OF SECTION 13, T18N, R15E, IN THE TOWN OF OMBRO, WINNEBAGO COUNTY, WISCONSIN.

**SURVEYOR'S CERTIFICATE  
(STATE OF WISCONSIN)**

188

**WINNEBAGO COUNTY)**

I, **REINHARD KOEHLIG**, Wisconsin Registered Land Surveyor do hereby certify:

THAT I have surveyed, divided and mapped a part of Lot 4 of Certified Survey Map No. 4790 located in part of the N.E. 1/4 of the N.W. 1/4 of Section 13, T18N, R15E, in the Town of Ombro, Winnebago County, Wisconsin, which is bounded and described as follows:


THAT this Certified Survey Map is contained wholly within the property described in the following recorded instrument: Document No. 1102126.

THAT I have made this survey by the direction of Barney LLP, owner of said land.


THAT such map is a correct representation of all the material boundaries of the land surveyed and the land division thereof made.

THAT I have fully complied with the provisions of Chapter 236 of the Wisconsin Statutes and the Land Subdivision Ordinance of Winnebago County.

Date


*Reinhard Koehlig*  
Reinhard Koehlig Registered  
Wisconsin Land Surveyor 5-1368

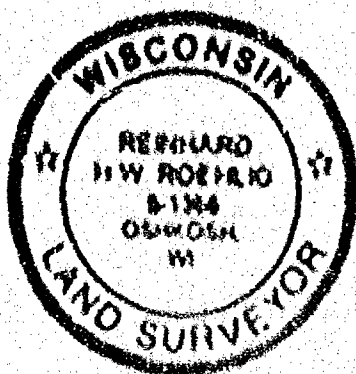

NO. 34767

CERTIFIED SURVEY MAP NO. 4986 SHEET 3 of 4


### OWNER'S CERTIFICATE

AS A PARTNER OF HAYDON LLP, OWNER, we hereby certify that we caused the land described on this map to be surveyed, divided and mapped as represented on this map in accordance with the Winnebago County Subdivision Ordinance. I further certify that I have the authority to sign on behalf of the remaining partners of said LLP.

WITNESS the hand and seal of said partner this 26 day of Aug, 2001.

*Thomas F. Hughes*  
Thomas F. Hughes

STATE OF WISCONSIN)  
WINNEBAGO COUNTY)

PERSONALLY came before me this 26 day of Aug, 2001, the aforementioned Thomas F. Hughes, to me known to be the person who executed the foregoing instrument and acknowledged the same.

*John A. [Signature]*  
Notary Public, Winnebago  
County, State of Wisconsin

My Commission Expires 6/30/02

### COUNTY TREASURER'S CERTIFICATE

I, Diana M. Hellman, being the duly elected, qualified and acting treasurer for Winnebago County, do hereby certify that in accordance with the records in my office, there are no unpaid taxes or unpaid special assessments as of 4-10-02 on any land included in this Certified Survey Map.

Date 4-10-02


Treasurer Diana M. Hellman  
*[Signature]*

### TOWN TREASURER'S CERTIFICATE


Date 4/10/02

Treasurer Kate Schrick  
*[Signature]*

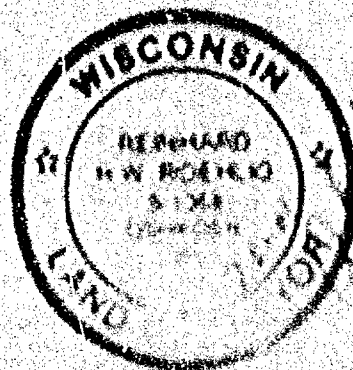

NO. 34767

CERTIFIED SURVEY MAP NO. 4986





Date 4-19-02

*Joanne M. Shurt*  
County Planning Commission  
Representative


Date 12/1/01

*Karl H. Fisher*  
City of Oshkosh Planning  
Representative

Date 4-8-2002

*Douglas Leung*  

THIS DOCUMENT WAS DRAFTED BY  
REINHARD ROHLIG

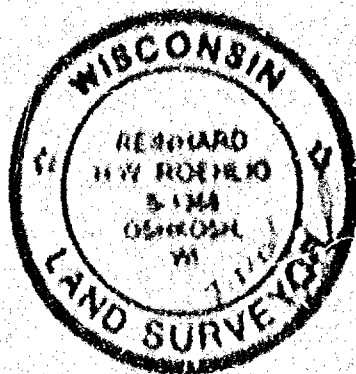

22  
1170726  
REINHARD ROHLIG  
BUREAU OF LAND SURVEYING  
WINNEBAGO COUNTY, WI  
RECORDS OF

NO. 3476F

CERTIFIED SURVEY MAP NO.

4986

SHEET 4 OF 4

BEING A PART OF LOT 4 OF CERTIFIED SURVEY MAP NO. 4790 LOCATED IN PART OF THE N.E. 1/4 OF THE N.W. 1/4 OF SECTION 13, T18N, R15E, IN THE TOWN OF OMRO, WINNEBAGO COUNTY, WISCONSIN.

WINNEBAGO COUNTY AND CITY OF OSHKOSH PLANNING COMMISSION  
CERTIFICATES OF APPROVAL AND TOWN OF OMRO ACCEPTANCE OF ROAD RIGHT  
OF WAY DEDICATION

This Certified Survey Map of part of Lot 4 in Certified survey map No. 4790, in the N.E. 1/4 of the N.W. 1/4 of Section 13, T18N, R15E, in the Town of Omro, Winnebago County, Wisconsin, is hereby approved.

4-19-02  
Date

Joanne M. Sievert  
County Planning Commission  
Representative


12/11/01  
Date

Kristi L. Bales  
City of Oshkosh Planning  
Representative

4-8-2002  
Date

Douglas Kury  
Omro Town Board Representative

THIS DOCUMENT WAS DRAFTED BY  
REINHARD ROEHLIG.

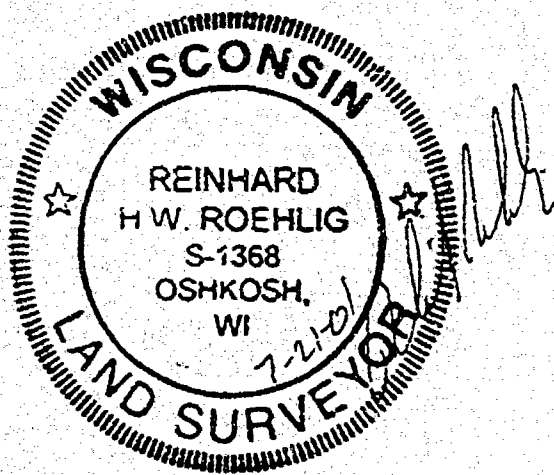

1170756  
REGISTER'S OFFICE  
WINNEBAGO COUNTY, WI  
RECORDED ON  
04-19-2002 02:58 PM  
SUSAN WINNINGHOFF  
REGISTER OF DEEDS  
RECORDING FEE 17.00  
TRANSFER FEE  
# OF PAGES 4


















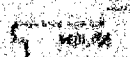






















# CERTIFIED SURVEY MAP NO. 4987


PART OF LOT 1 OF CERTIFIED SURVEY MAP 3971, BEING PART OF THE  
SOUTHEAST 1/4 OF THE NORTHWEST 1/4 OF SECTION 20, TOWNSHIP 18  
NORTH, RANGE 15 EAST, TOWN OF OMRO, WINNEBAGO COUNTY, WISCONSIN.

SURVEY FOR:  
SPENCER ROLPH  
2025 HARRISON AVE.  
OMRO, WI 54963

BEARINGS ARE REFERENCED TO THE EAST  
LINE OF THE NORTHWEST 1/4, SECTION 20,  
ASSUMED TO BEAR S 00°16'31" E

Scale 1 inch = 100 feet  
0 50 100 200

NORTH 1/4 CORNER  
SECTION 20, T18N R15E  
ALUMINUM MONUMENT

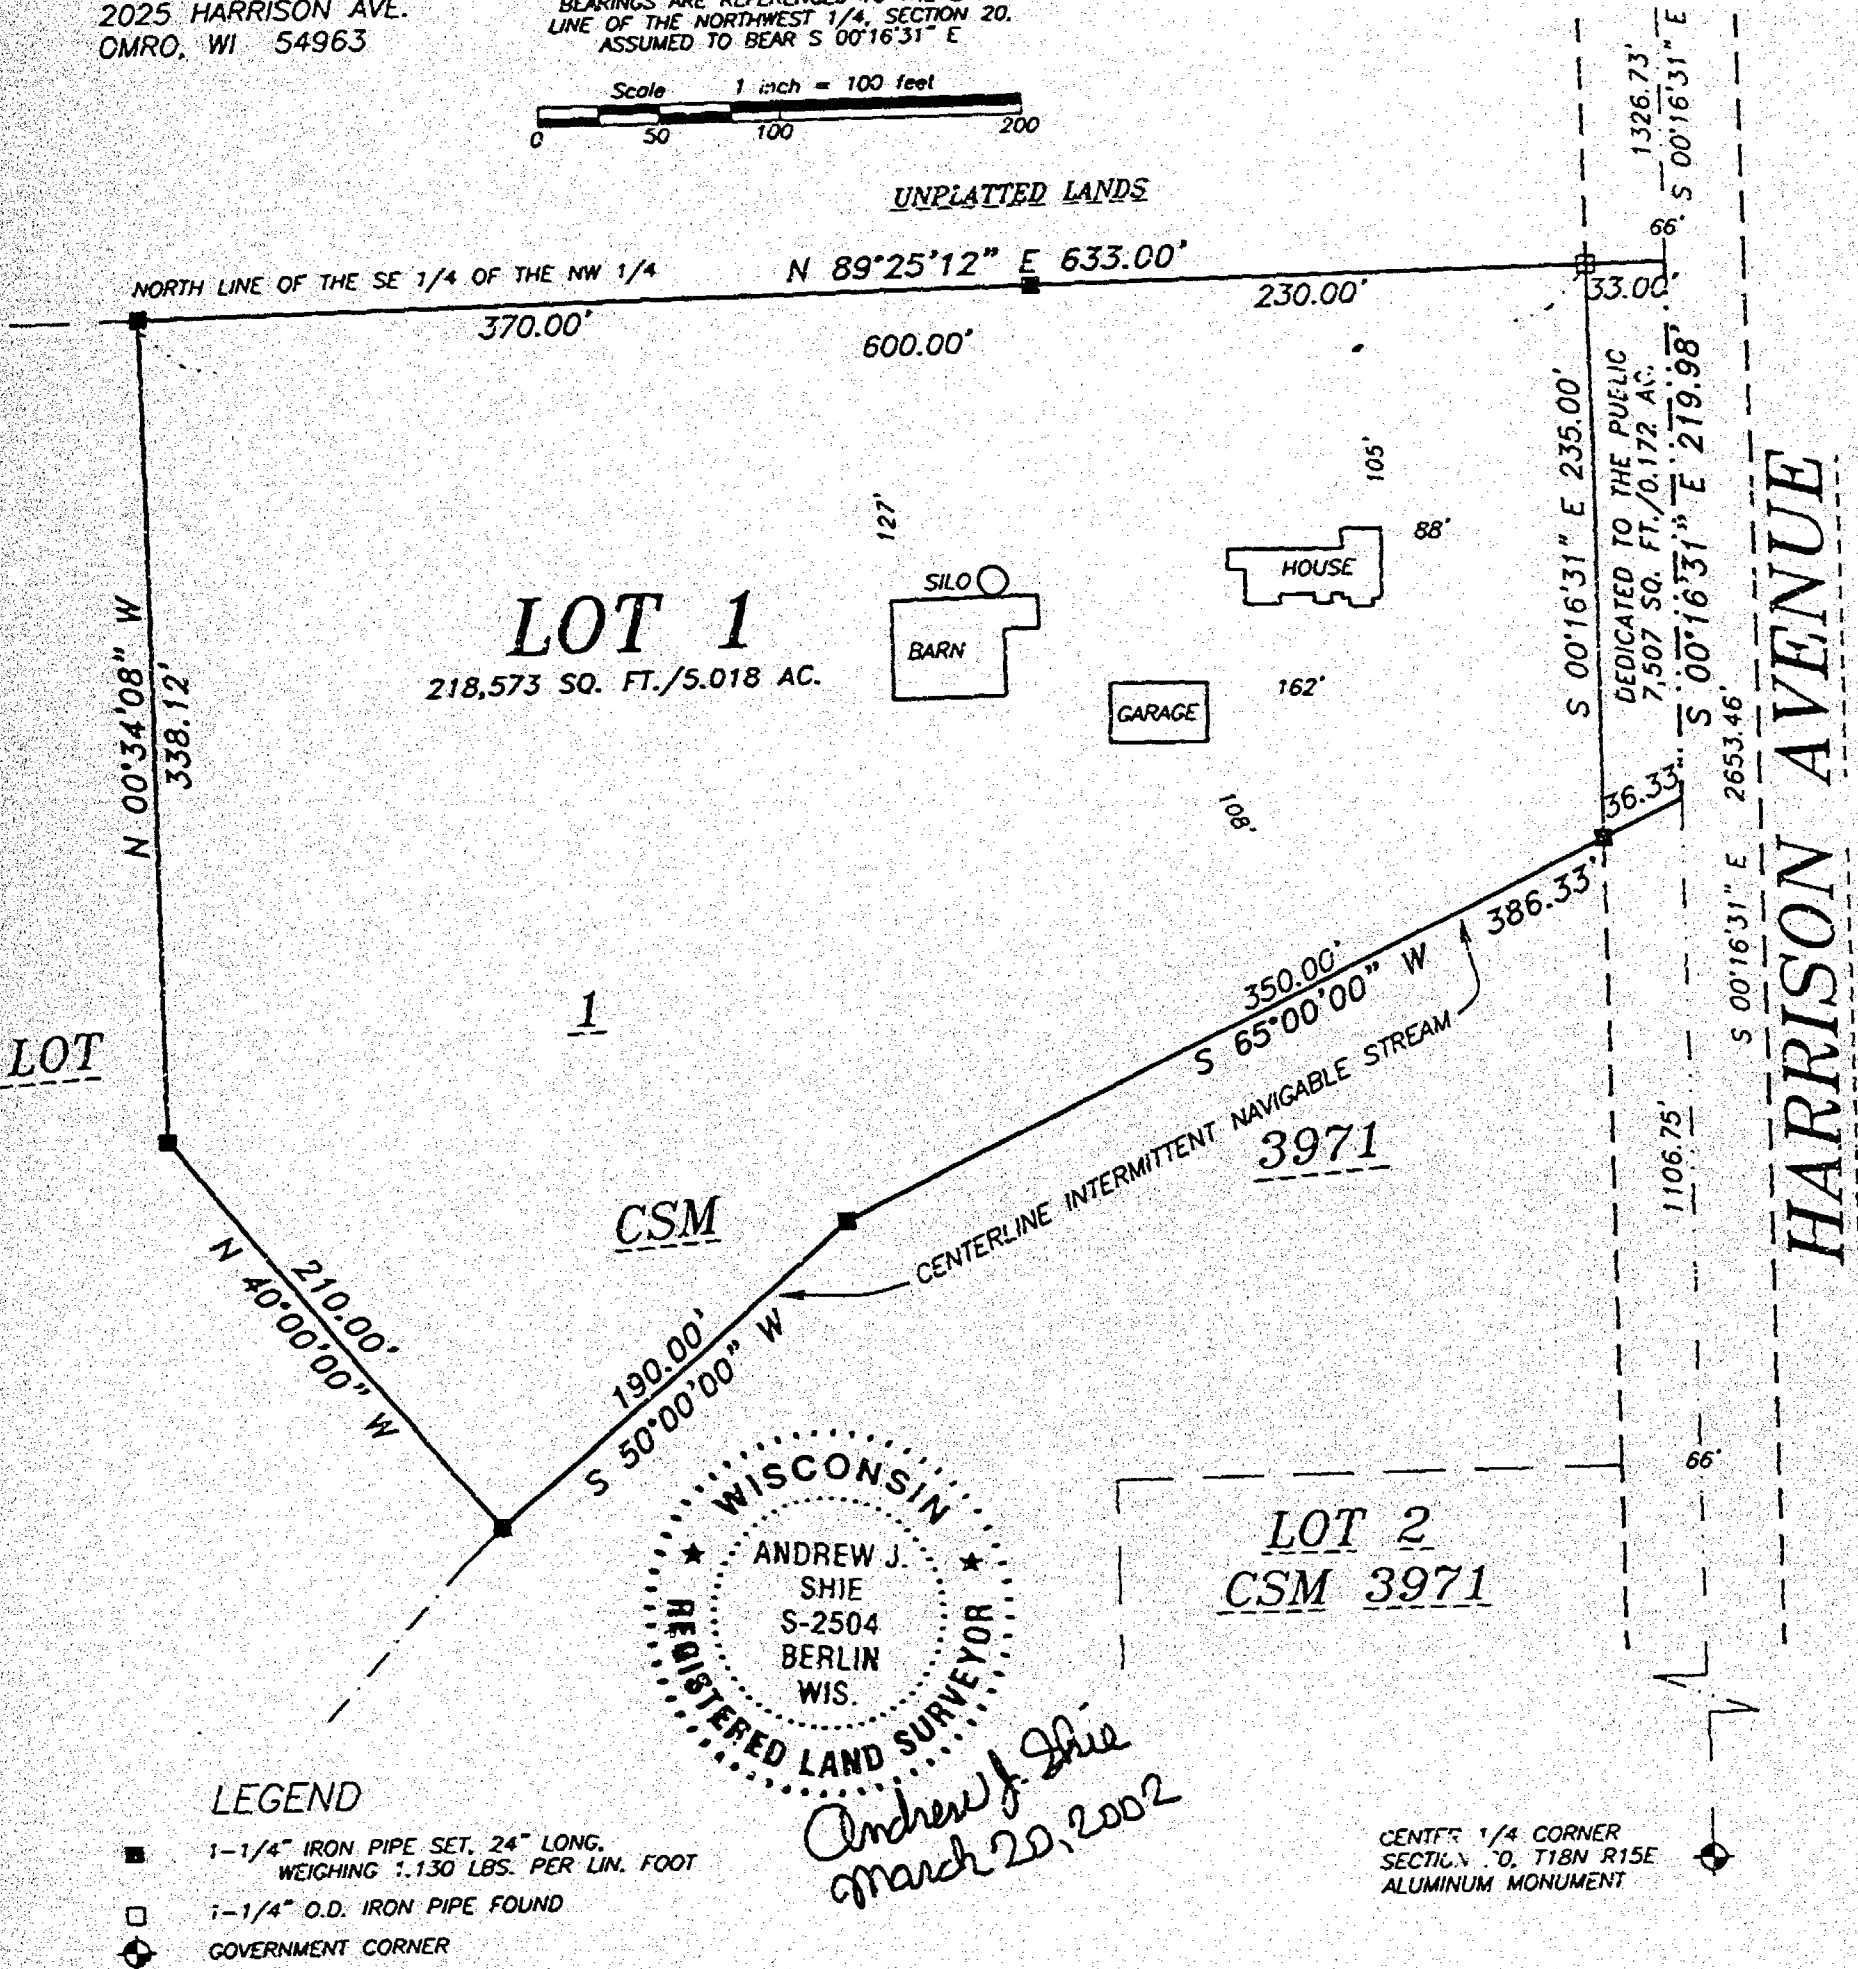

**Martenson & Eisele, Inc.**  
Engineering - Surveying - Planning  
109 W. Main St.  
Omro, WI 54963  
(920) 685-6240  
Fax (920) 685-6340  
E-MAIL meomro@charter.net

PROJECT NO. 0-0337-003  
FIELD BOOK SDR/FILE  
FILE 0337003CSM.DWG SHEET 1 OF 3  
This instrument was drafted by: AJS

# Certified Survey Map No. 4987

## SURVEYOR'S CERTIFICATE

I, Andrew J. Shie, Registered Land Surveyor, do hereby certify:


Commencing at the North 1/4 corner of said Section 20, thence South 65 degrees 16 minutes 11 seconds East 1726.71 feet, along the East line of the Northwest 1/4 of said Section 20, to the point of beginning, thence South 65 degrees 16 minutes 11 seconds East 219.92 feet, along the East line of the Northwest 1/4 of said Section 20, thence South 63 degrees 05 minutes 00 seconds West 185.31 feet, thence South 50 degrees 16 minutes 10 seconds West 190.00 feet, thence North 40 degrees 00 minutes 00 seconds West 210.00 feet, thence North 40 degrees 34 minutes 08 seconds West 538.12 feet, thence North 49 degrees 25 minutes 17 seconds East 631.00 feet, along the North line of Southeast 1/4 of the Northwest 1/4 of said Section 20, to the point of beginning.


That I have fully complied with Chapter 236.34 of the Wisconsin Statutes in surveying, dividing, and mapping the same and the Town of Onota, and Winnebago County, Wisconsin, is duly sworn to and subscribed.

This map is a correct representation of all of the exterior boundaries of land surveyed and the divisions thereof.

Given under my hand this 20<sup>th</sup> day of March, 2002

Andrew J. Shie

Andrew J. Shie, Reg. WI Land Surveyor, S-2304

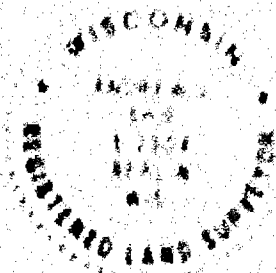

## OWNER'S CERTIFICATE

As owner I, the undersigned, hereby certify that I caused the land above described to be surveyed, divided and mapped and dedicated to the public, all as shown and represented on this map.


Spencer H. Ralph 4/16/02  
Date

State of Wisconsin )  
                          )SS  
Winnebago County )

Personally came before me on the 14<sup>th</sup> day of April, 2002. On that date I was shown to be the person who executed the foregoing instrument and acknowledge the same.

Cindy Peters  
Cindy Peters

My Commission Expires 10/11/07

 

# Certified Survey Map No 4927

## Certificate of Planning Committee:

Pursuant to the Land Subdivision Regulations of the County of Winnebago, Wisconsin, all the requirements for approval have been fulfilled. This Minor Subdivision was approved by the Winnebago County Planning and Zoning Committee on 19th day of April, 2002.

*Joanna M. Schmitt*  
V. Chairperson, Planning and Zoning Committee

## Treasurer's Certificate:

I hereby certify that there are no unpaid taxes or unpaid special assessments on any of the lands shown herein.

*Vicki Schmitt* 4/15/02  
Town Treasurer Date

*Diana M. DeQuard* 4-11-02  
County Treasurer Deputy Date

## Town Board Approval:

We hereby certify that the Town of Oshkosh has reviewed and approved this certified survey map.

*Wayne J. Olson* 4-10-02 *Billy A. Brown* 4-11-02  
Town Chairman Date Town Clerk Date

This CSM is contained wholly within the property described in the following recorded instruments:

Owner(s) of record  
Spencer H. Ralph

Document(s)  
840344

Parcel Number(s)  
0160492



*Andrew J. Schmitt*  
March 20, 2002

FILED  
IN  
RECORDS  
OF  
COUNTY OF WINNEBAGO  
STATE OF WISCONSIN  
APR 11 2002  
CLERK OF COUNTY

# Certified Survey Map No. 4987

## Certificate of Planning Committee:

Pursuant to the Land Subdivision Regulations of the County of Winnebago, Wisconsin, all the requirements for approval have been fulfilled. This Minor Subdivision was approved by the Winnebago County Planning and Zoning Committee on 19<sup>th</sup> day of April, 2002

Joanne M. Seibert  
V-Chairperson, Planning and Zoning Committee

## Treasurer's Certificate:

I hereby certify that there are no unpaid taxes or unpaid special assessments on any of the lands shown hereon.

Nick Schmick 4/15/02  
Town Treasurer Date

Diana M. Holman 4-18-02  
County Treasurer Deputy Date

## Town Board Approval:

We hereby certify that the Town of Omro has reviewed and approved this certified survey map.

Dagmar Jorg 4-8-02 Betty A Beemer 4-8-02  
Town Chairperson Date Town Clerk Date

This CSM is contained wholly within the property described in the following recorded instruments:

| Owner(s) of record | Document(s) | Parcel Number(s) |
|--------------------|-------------|------------------|
| Spencer H. Rolph   | 840344      | 0160498          |



Andrew J. Shie  
March 20, 2002

1178899  
REGISTER'S OFFICE  
WINNEBAGO COUNTY, WI  
RECORDED ON  
04-22-2002 02:56 PM  
10:10:49  
SUSAN WINNINGHOFF  
REGISTER OF DEEDS  
RECORDING FEE 15.00  
TRANSFER FEE 3  
# OF PAGES 3

NO. 34768

# CERTIFIED SURVEY MAP

Sheet 1 of 1







SCALE 1" = 100'


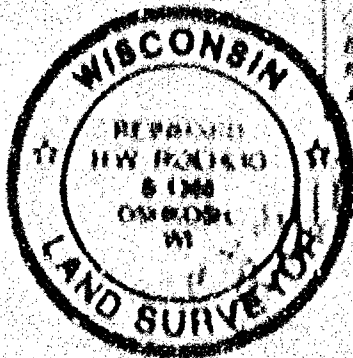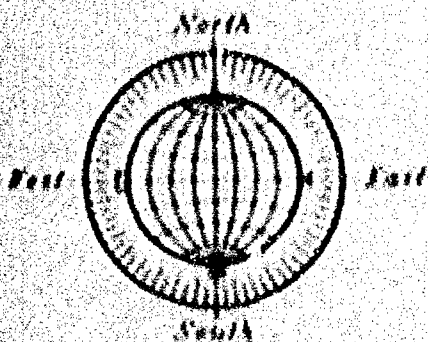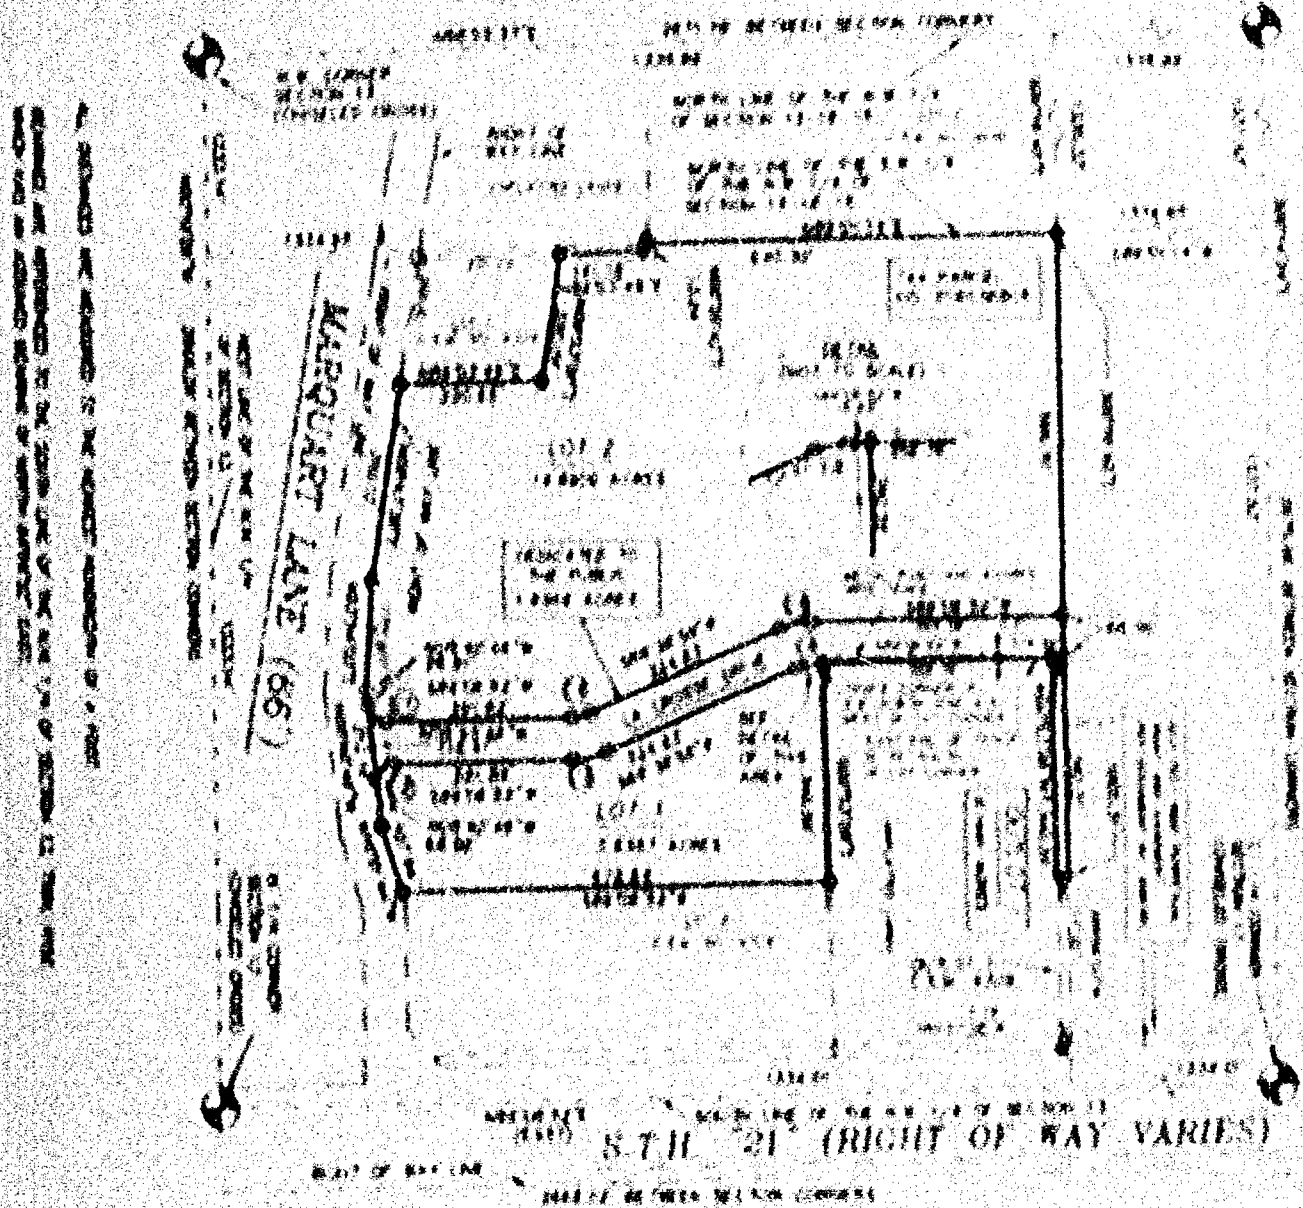


FEBRUARY 2, 2002

**ROEHUG**  
LAND SURVEYING  
&  
CONSULTING LTD.  
A Division of R. A. Roehug and Associates  
2004 Industrial Road • Oshkosh, WI • 54904  
(920) 450-5555

NO. 34768



NO. 1476W

SHEET 2 OF 4

CERTIFIED SURVEY MAP NO.

A RESURVEY OF LOT 2 CERTIFIED SURVEY MAP NO. 4129 BEING PART OF THE S.W. 1/4 OF THE N.W. 1/4 OF SECTION 11, T18N, R15E, IN THE TOWN OF OGDEN, WINNEBAGO COUNTY, WISCONSIN

SURVEYORS CERTIFICATE  
STATE OF WISCONSIN)

188

WINNEBAGO COUNTY)

I, REINHARD BOCHLIG, Wisconsin Registered Land Surveyor, do hereby certify:

THAT I have resurveyed, divided and mapped Lot 2 of Certified Survey Map No. 4129 being part of the S.W. 1/4 of the N.W. 1/4 of Section 11, T18N, R15E, in the Town of Ogdén, Winnebago County, Wisconsin, which is located and described as follows:

COMMENCING AT THE N. 1/4 CORNER OF SAID SECTION, THENCE SOUTH 00°14'24" EAST ALONG THE EAST LINE OF SAID 1/4 SECTION 114.77 FT., THENCE SOUTH 89°01'14" WEST ALONG THE NORTH LINE OF THE N.E. 1/4 OF THE N.W. 1/4 OF SAID SECTION 114.94 FT. TO THE N.E. CORNER OF THE S.W. 1/4 OF THE N.W. 1/4 OF SAID SECTION AND THE POINT OF BEGINNING OF THE PARCEL TO BE DESCRIBED, THENCE SOUTH 00°14'24" EAST ALONG THE EAST LINE OF SAID 1/4 SECTION 114.77 FT. TO THE NORTHEAST CORNER OF LOT 1, CERTIFIED SURVEY MAP NO. 4129, THENCE SOUTH 89°06'52" WEST ALONG THE NORTH LINE OF SAID LOT 1 160.62 FT., THENCE SOUTH 00°14'24" WEST 140.52 FT., THENCE SOUTH 89°06'52" WEST ALONG THE SOUTH LINE OF AREA INDICATED TO THE PUBLIC VIA CHODGE DRIVE 154.76 FT., THENCE SOUTH 00°14'24" EAST 140.52 FT. TO A POINT ON THE NORTH LINE OF LOT 1 IN CERTIFIED SURVEY MAP NO. 4129, THENCE SOUTH 89°06'52" WEST ALONG SAID LOT 1 672.64 FT. TO A POINT ON THE EAST LINE OF MARQUART LANE, THENCE NORTH 10°01'14" WEST ALONG SAID LINE 107.94 FT., THENCE SOUTH 05°10'40" WEST ALONG SAID LINE 212.18 FT., THENCE NORTH 00°14'24" EAST ALONG SAID LINE 112.87 FT., THENCE NORTH 00°14'24" EAST ALONG SAID LINE 110.12 FT. TO THE S.W. CORNER OF LOT 1 IN SAID CERTIFIED SURVEY MAP, THENCE NORTH 89°01'14" EAST ALONG THE SOUTH LINE OF SAID LOT 220.65 FT. TO THE S.E. CORNER OF SAID LOT, THENCE NORTH 00°14'24" EAST ALONG THE EAST LINE OF SAID LOT 200.72 FT. TO THE N.E. CORNER OF SAID LOT, THENCE NORTH 89°01'14" EAST 141.18 FT., THENCE NORTH 00°20'12" EAST 11.04 FT. TO THE NORTH LINE OF SAID 1/4 SECTION, THENCE NORTH 89°01'14" EAST ALONG SAID LINE AND THE SOUTH LINE OF LOT 4 IN CERTIFIED SURVEY MAP NO. 4011 APPROXIMATE 640.10 FT. TO THE POINT OF BEGINNING.

THAT this Certified Survey Map is contained wholly within the property described in the following recorded instrument(s):  
Deed No. 1107176

THAT I have made this survey by the direction of Entry, L.P. owner of said land.



NO. 3476W

CERTIFIED SURVEY MAP NO.

SHEET 3 OF 7

A RESURVEY OF LOT 2 CERTIFIED SURVEY MAP NO. 4324 BEING PART OF THE S.W. 1/4 OF THE N.W. 1/4 OF SECTION 11, T14N, R15E, IN THE TOWN OF CARO, WINNEBAGO COUNTY, WISCONSIN

THAT such map is a correct representation of all the exterior boundaries of the land surveyed and the land divisions thereof made.

THAT I have fully complied with the provisions of Chapter 236 of the Wisconsin Statutes and the Land Subdividing Ordinance of Winnebago County and the City of Oshkosh.

10/20/01  
Date

Reinhard Poshly, Registered  
Wisconsin Land Surveyor 2168

OWNER'S CERTIFICATE

AS A PARTNER OF BARNETT, LLP, OWNER, I hereby certify that I owned the land described on this map to be surveyed, divided and mapped as represented on this map in accordance with the Winnebago County Subdivision Ordinance.

WITNESS the hand and seal of said partner this 17th day of September, 2001.

Thomas R. Hedges

STATE OF WISCONSIN

150

WINNEBAGO COUNTY

PERSONALLY came before me this 13th day of September, 2001, the aforementioned Thomas R. Hedges, to me known to be the person who executed the foregoing instrument and acknowledged the same.

Notary Public, Winnebago  
County, State of Wisconsin

My Commission Expires

COUNTY TREASURER'S CERTIFICATE

I, \_\_\_\_\_, being the duly elected, qualified and acting treasurer for Winnebago County, do hereby certify that in accordance with the records in my office, there are no unpaid taxes or unpaid special assessments on of \_\_\_\_\_ in any land included in this Certified Survey Map.

Date \_\_\_\_\_ Treasurer \_\_\_\_\_



NO. 3476W

SHEET 1 OF 1

CERTIFIED SURVEY MAP NO.















THIS DOCUMENT WAS DRAFTED BY  
MARK REINCH.

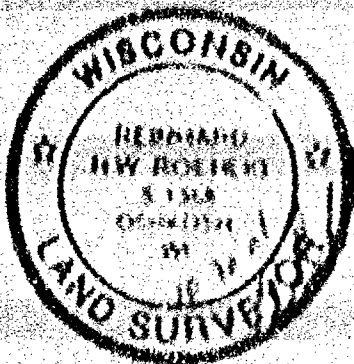

NO. 3478V

# CERTIFIED SURVEY MAP 5109

Sheet 1 of 1

A RE-SURVEY OF LOT 1 IN CERTIFIED SURVEY MAP NO. 4733 IN PART OF THE SE 1/4 OF THE NW 1/4 OF SECTION 12, T18N, R15E, IN THE TOWN OF CHAND, WINNEBAGO COUNTY, WISCONSIN

- 1. MONUMENT 1/4 INCH DIAMETER IRON ROD SET
- 2. MONUMENT 1 INCH DIAMETER IRON PIPE FOUND
- 3. MONUMENT 1/4 INCH DIAMETER IRON ROD SET BY MONUMENT FOUND




ALL DISTANCES ARE MEASURED TO THE NEAREST HUNDREDTH OF A FOOT

4. MONUMENT 1/4 INCH DIAMETER IRON ROD SET BY MONUMENT FOUND




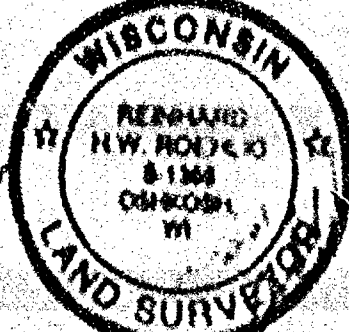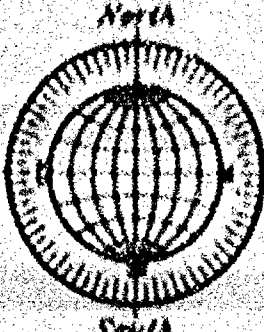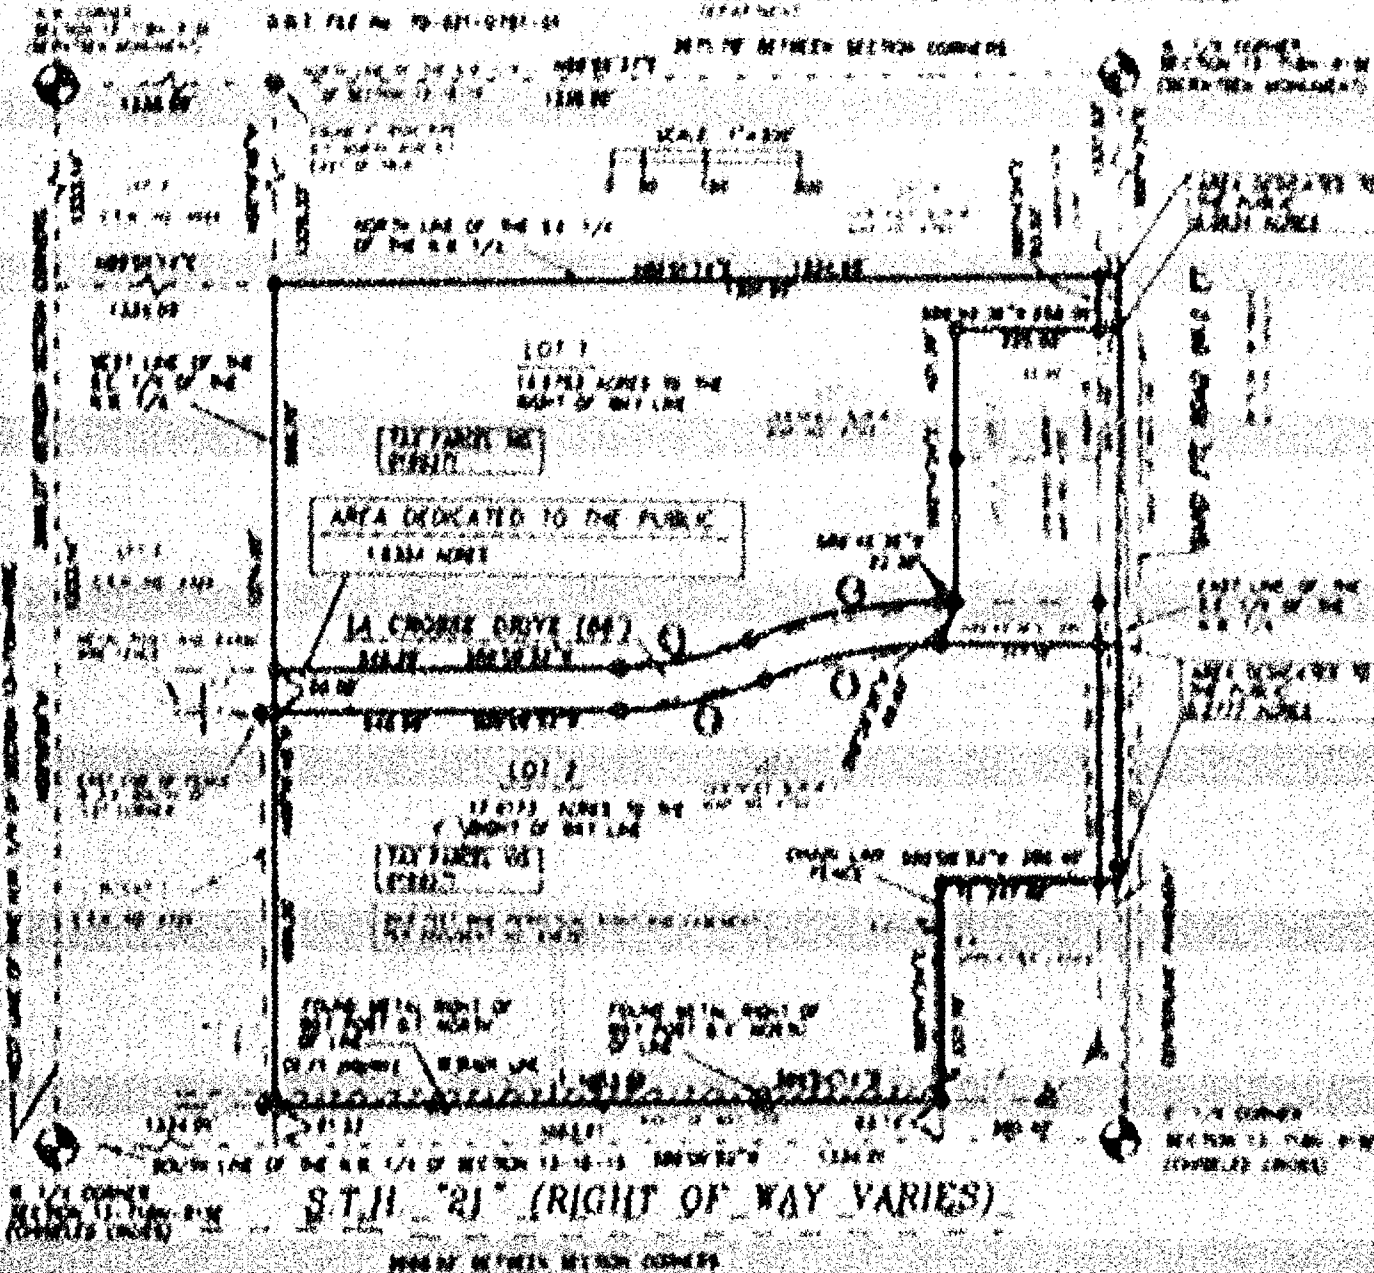

SEPTEMBER 11, 2001

**ROEHLIG**

**LAND SURVEYING & CONSULTING LTD**

A Division of H.A. Smith and Associates

2000 University Street • Oshkosh, WI • 54901

(920) 232-2884



NO. 3478V

SHEET 1 OF 4

ALL DISTANCES ARE MEASURED TO THE NEAREST HUNDREDTH OF A FOOT.

| CURVE TABLE |        |        |        |             |           |
|-------------|--------|--------|--------|-------------|-----------|
| CURVE       | ARC    | RADIUS | CHORD  | CHD BRNG    | DELTA     |
| C1          | 209.62 | 534.00 | 208.28 | N77°52'08"E | 22°29'20" |
| C2          | 238.53 | 600.00 | 234.02 | N77°52'08"E | 22°29'29" |
| C3          | 282.67 | 700.00 | 280.75 | S78°11'30"W | 23°08'13" |
| C4          | 309.32 | 788.00 | 307.22 | S78°11'30"W | 23°08'13" |

NO IMPROVEMENTS OR STRUCTURES ARE ALLOWED BETWEEN THE RIGHT OF WAY LINE AND THE HIGHWAY SETBACK LINE. IMPROVEMENTS AND STRUCTURES INCLUDE, BUT ARE NOT LIMITED TO SIGNS, PARKING AREAS, DRIVEWAYS, WELLS, SEPTIC SYSTEMS, DRAINAGE FACILITIES, BUILDINGS AND RETAINING WALLS. IT IS EXPRESSLY INTENDED THAT THIS RESTRICTION IS FOR THE BENEFIT OF THE PUBLIC AS PROVIDED IN SECTION 238.293, WISCONSIN STATUTES, AND SHALL BE ENFORCEABLE BY THE WISCONSIN DEPARTMENT OF TRANSPORTATION OR ITS ASSIGNS. CONTACT THE WISCONSIN DEPARTMENT OF TRANSPORTATION FOR MORE INFORMATION. THE PHONE NUMBER MAY BE OBTAINED BY CONTACTING THE COUNTY HIGHWAY DEPARTMENT.

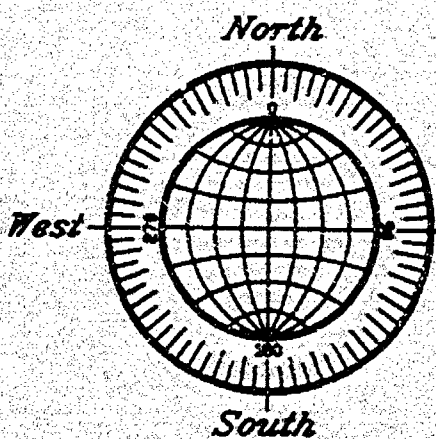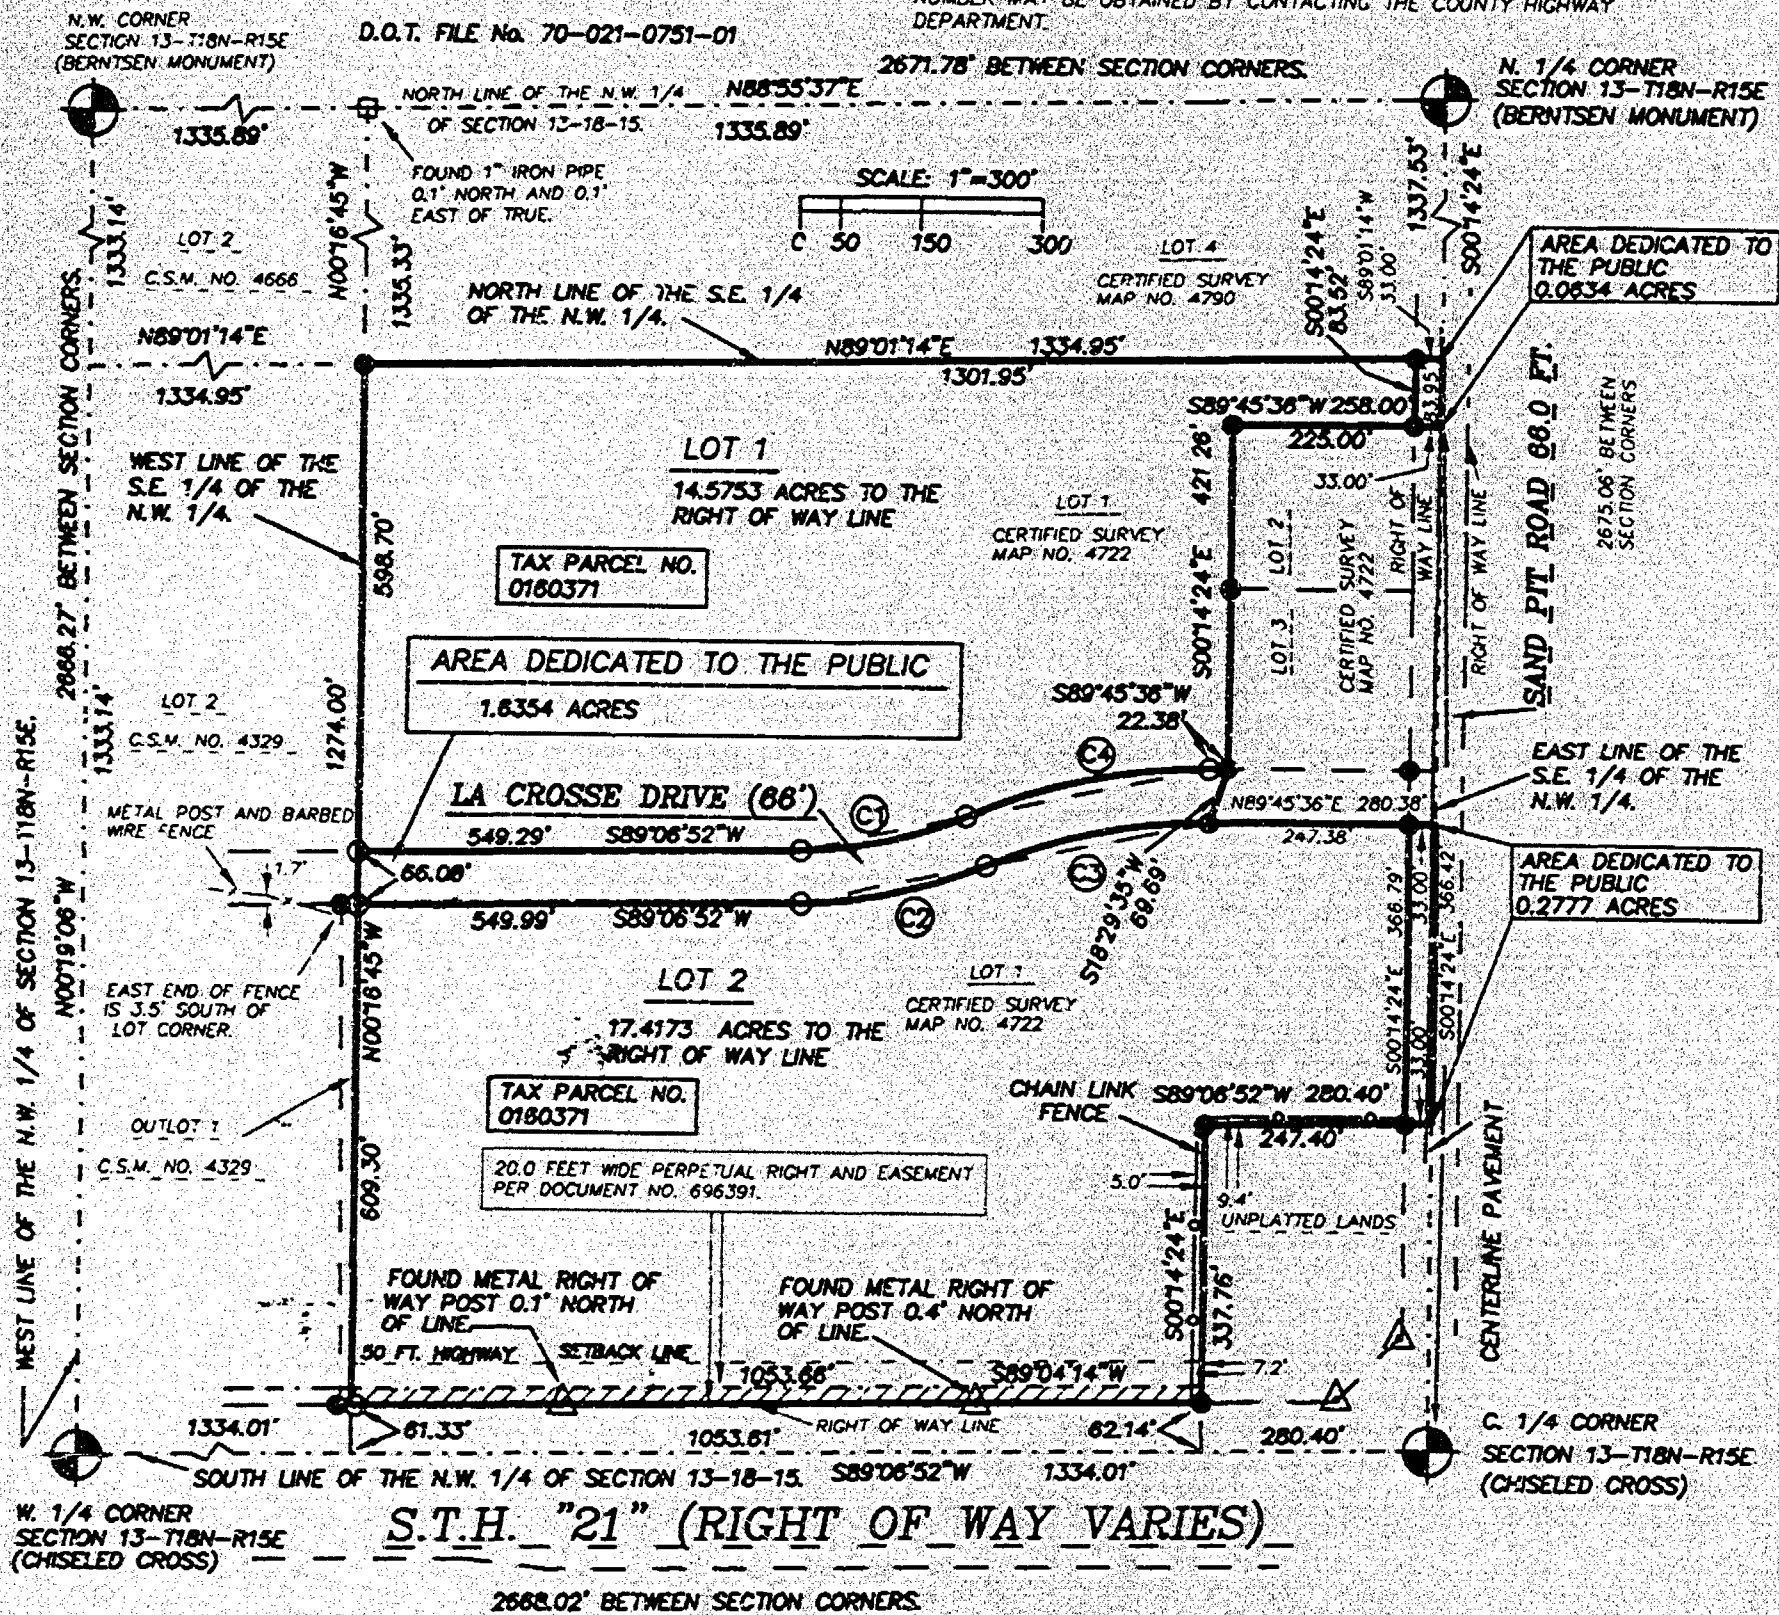

SEPTEMBER 27, 2002

**ROEHLIG**  
**LAND SURVEYING**  
**&**  
**CONSULTING LTD.**

**A Division of R.A. Smith and Associates**

2850 Universal Street • Oshkosh WI • 54904  
(920) 233-2834

NO. 3476V

NO. 1476Y

CERTIFIED SURVEY MAP NO. 5109.

SHEET 2 OF 4

A RE-SURVEY OF LOT 1, IN CERTIFIED SURVEY MAP NO. 4722, IN PART OF THE S.E. 1/4 OF THE N.W. 1/4 OF SECTION 13, T18N, R15E, IN THE TOWN OF OAKO, WINNEBAGO COUNTY, WISCONSIN.

**SURVEYORS CERTIFICATE  
STATE OF WISCONSIN)**

188

(WINNEBAGO COUNTY)

I, REINHARD ROEHLIG, Wisconsin Registered Land Surveyor do hereby certify:

THAT I have re-surveyed, divided and capped, lot 1, in Certified Survey Map No. 4722 in part of the N.E. 1/4 of the N.W. 1/4 of Section 13, T18N, R15E, in the Town of Oako, Winnebago County, Wisconsin, which is bounded and described as follows:

COMMENCING AT THE N. 1/4 CORNER OF SAID SECTION, THENCE SOUTH 00°14'24" EAST ALONG THE EAST LINE OF SAID 1/4 SECTION 1117.53 FT. TO THE NORTHEAST CORNER OF THE N.E. 1/4 AND THE BEGINNING OF THE PARCEL TO BE DESCRIBED, THENCE CONTINUING SOUTH 00°14'24" EAST ALONG THE EAST LINE OF SAID 1/4 SECTION 81.55 FT., THENCE SOUTH 89°45'16" WEST ALONG THE NORTH LINE OF LOT 2 IN CERTIFIED SURVEY MAP NO. 4722 AFORESAID 258.09 FT., THENCE SOUTH 00°14'24" EAST ALONG THE WEST LINE OF LOTS 2 AND 3 OF SAID MAP 421.70 FT. TO THE SOUTHWEST CORNER OF SAID LOT 2, THENCE SOUTH 18°23'35" WEST ALONG THE WEST LINE OF DEDICATED "LA CROSSE DRIVE" 15.62 FT., THENCE NORTH 89°45'16" EAST 285.18 FT. TO A POINT ON THE EAST LINE OF THE SE 1/4 OF THE NW 1/4, THENCE SOUTH 00°14'24" EAST ALONG SAID 1/4 SECTION LINE 164.42 FT., THENCE SOUTH 89°01'52" WEST 280.40 FT., THENCE SOUTH 00°14'24" EAST 337.74 FT. TO A POINT ON THE NORTHERLY R.O.W. OF S.T.H. #21, THENCE SOUTH 89°01'14" WEST ALONG SAID LINE 1053.66 FT., THENCE NORTH 00°14'45" WEST ALONG THE WEST LINE OF SAID 1/4-1/4 SECTION LINE AND WEST LINE OF LOT 1 CERTIFIED SURVEY MAP NO. 4722 AFORESAID 1276.00 FT., THENCE NORTH 89°01'14" EAST ALONG THE NORTH LINE OF SAID 1/4-1/4 SECTION 1334.95 FT. TO THE POINT OF BEGINNING.

THAT this Certified Survey Map is contained wholly within the property described in the following recorded instrument(s): Document No. 1102126.

THAT I have made this survey by the direction of Barcoy, LLP owner of said land.

THAT such map is a correct representation of all the exterior boundaries of the land surveyed and the land division thereof.

THAT I have fully complied with the provisions of Chapter 236 of the Wisconsin Statutes and the Land Subdivision Ordinances of Winnebago County and the City of Oako.

Date 10.20.01

Reinhard Roehlig, Registered  
Wisconsin Land Surveyor



NO. 34767

CERTIFIED SURVEY MAP NO. 6109

SHEET 2 OF 2















Date

9-16-02

Treasurer

James M. Haller

*(Signature)*

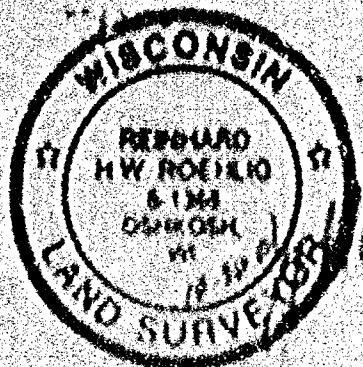

NO. 2476V

CERTIFIED SURVEY MAP NO. 5109

SHEET 1 OF 1















THIS DOCUMENT WAS DRAFTED BY  
MARK REINSCH.

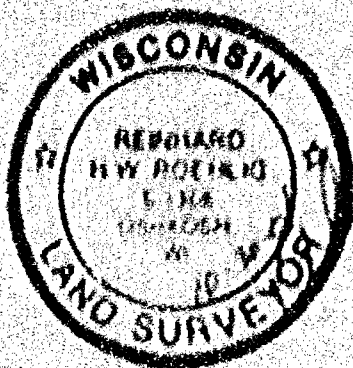

1202014  
REGISTERED OFFICE  
WINNEBAGO COUNTY, WI  
RECORDED ON  
9-10-2002 10:04 AM  
BY THE CLERK OF COURT  

NO. 3476V

CERTIFIED SURVEY MAP NO. 5109

SHEET 4 OF 4

NE

A SURVEY OF ~~PART OF~~ LOT 1, CERTIFIED SURVEY MAP No. 4722 BEING PART OF THE S.E. 1/4 OF THE N.W. 1/4 OF SECTION 13, T18N, R15E, IN THE TOWN OF OMRO, WINNEBAGO COUNTY, WISCONSIN.

TOWN TREASURERS CERTIFICATE

I, Viola Schmick, being the duly elected, qualified and acting treasurer for the Town of Omro, do hereby certify that in accordance with the records in my office, there are no unpaid taxes or unpaid special assessments as of 9/10/02 on any land included in this Certified Survey Map.

Date 9/10/02 Treasurer Viola Schmick

WINNEBAGO COUNTY AND CITY OF OSHKOSH PLANNING COMMISSION  
CERTIFICATES OF APPROVAL AND TOWN OF OMRO ACCEPTANCE OF ROAD  
DEDICATION

This Certified Survey Map being a resurvey of ~~part of~~ lot 1 Certified Survey Map No. 4722 being part of the S.E. 1/4 of the N.W. 1/4 of Section 13, T18N, R15E, in the Town of Omro, Winnebago County, Wisconsin, is hereby approved.

Date 9/30/02

Joanne M. Sever  
County Planning Commission  
Representative


Date 11/9/01

Jack R. Kumpf  
City of Oshkosh Planning  
Representative

Date 9/09/02


Douglas  
Omro Town Board Representative

THIS DOCUMENT WAS DRAFTED BY  
MARK REINSCH.

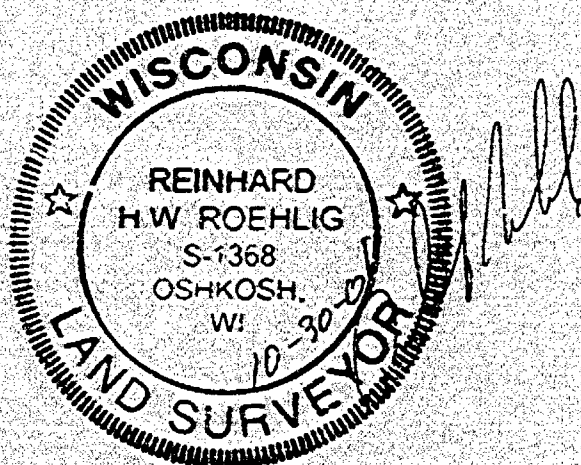

1202014  
REGISTER'S OFFICE  
WINNEBAGO COUNTY, WI  
RECORDED ON  
09-30-2002 03:04 PM  
VOLUME 5109  
SUSAN WINNINGHOFF  
REGISTER OF DEEDS  
RECORDING FEE 17.00  
TRANSFER FEE 4  
# OF PAGES 4  
Carson

ROBERT E. BRAUN  
Zoning Administrator  
KATHRYN M. LARSON  
Zoning Inspector  
CARY A. ROWE  
Code Enforcement Officer  
RICK HOLT  
Drainage Inspector

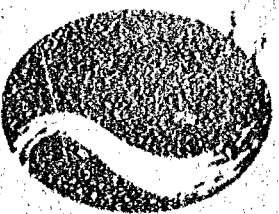

OSHKOSH  
414-236-4844  
FOX CROSS  
414-739-2000  
FAX  
414-739-4500

## Winnebago County

### Zoning Department

*The Wave of the Future*

Jun 22, 1994

TO: Drainage Inspector/Cartographer/Zoning Secretary

FM: Zoning Administrator

RE: Navigability Determination Map Updates

Rick/Diane/Lisa:

Please update the GIS for the following DNR navigability determinations:

1. NE of SW, Section 04, T 20 N, R 15 E, Town of Winchester (Kisilewski)
2. NE of Ne, Section 24, T 20 N, R 16 E, Town of Clayton (Chronis)
3. SW of NW, Section 13, T 18 N, R 15 E, Town of Omro (Hughes)
4. NE of NW, Section 19, T 18 N, R 16 E, Town of Algoma (Costello)

Rick: Update USGS Quads

Diane: After updating, determine the affected parcels where navigable and attach a list of parcel numbers affected and within 300' so that file 13 can be updated.


Lisa: Update File 13, file and microfiche.

USGS Quads Updated 8/1/94 by R. Holt

GIS Updated 8-4-94 by D. Gilgenbach

File 13 Updated 8-8-94 by R. Whitley

Verified by Zoning administrator [Signature]

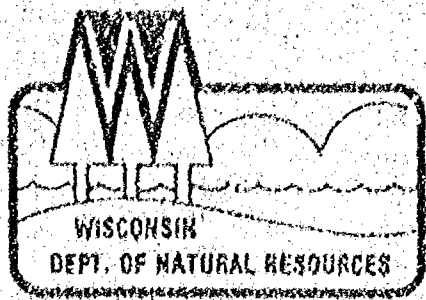

George E. Mayer, Secretary  
William R. Selbig, District Director

## State of Wisconsin | DEPARTMENT OF NATURAL RESOURCES

Oshkosh Area Office  
905 Bayshore Drive  
Box 2566

Oshkosh, Wisconsin 54902

Telephone #: (414)424-3030

Telefax #: (414)424-4404

June 20, 1994

3500

ROBERT HUGHES  
1213 FAIRVIEW  
OSHKOSH, WI 54901

Dear Mr. Hughes:

This letter is in response to your request for a navigability determination of an unnamed ditch located in the SW1/4, NW1/4, section 13, T18N, R15E, Winnebago County.

On June 17, 1994 I located this ditch and determined it to be non navigable as it does not meet our definition of navigability. A Chapter 30 permit is required to dredge this waterway but other activities will most likely not require a permit from the Department.

If you have any questions please contact me at the above address or call me at 414-424-4003.

Sincerely,

Teri Locke

Water Management Specialist

cc: Ron Fassbender  
Robert Braun

VER

INTERSTATE  
BOUNDARY

NO  
NAVIGABLE

Harbor Springs

Reignmoor

Highland  
Shore

Gravel Pit

Landing Strip

Omar Junction Cem. Omar Union  
Dem. 100

Gravel Pit
















