

SURVEY AND MAP FOR LUGRETIA S. SMITH

Showing her farm & buildings in Town of Omro on Section 14 T. 18 N. R. 15 E. Winnebago Co. Wis.

G. H. Randall Surveyor

Emil Krause Asst. March 29th 1935

Scale 1" = 100'

HIGHWAY

21

ROAD

North

N.E. 1/4 of SW 1/4 of Sec. 14 T. 18 N. R. 15 E.

1335' to center of concrete roadway.

TOWN

Lucretia S. Smith

S.E. 1/4 Section 14 T. 18 N. R. 15 E.

13.98 acres

This area includes Highway's ^{WEST} ~~East~~ of and ^{NORTH} ~~South~~ of the 2.37 acre tract also the farm land not included in said tract.

Total area of farm as occupied including one half of Highway's as occupied is 16.35 acres

The deed shows the farm to be the North 1650' of the west 422.33 feet of the S.E. 1/4 of Section 14 Town 18 N. of Range 15 E. in Town of Omro Winnebago Co. Wis.

Note The Government Conveys are covered by a concrete surface on Highway No. 21 and on the Town Highway could not be found so the occupation was used to determine the lines & areas of tracts shown on this map. The surplus land east & west is about 26 ft. north and south about 11 ft.

Mr. G. H. Randall states that the half mile South of intersection has about 30 ft surplus and the half mile East has about 70 ft surplus.


Line fence between N.E. & S.E. 1/4

S.E. 1/4 of SW 1/4 of Sec. 14 T. 18 N. R. 15 E.

1335' to South 1/4 Post.

14-18-15

PART OF THE NW1/4 OF THE SE1/4 AND PART OF THE SW1/4 OF THE SE1/4
ALL IN SEC. 14, T.18N., R.15E., IN THE TOWN OF OMRO, WINNEBAGO COUNTY, WI

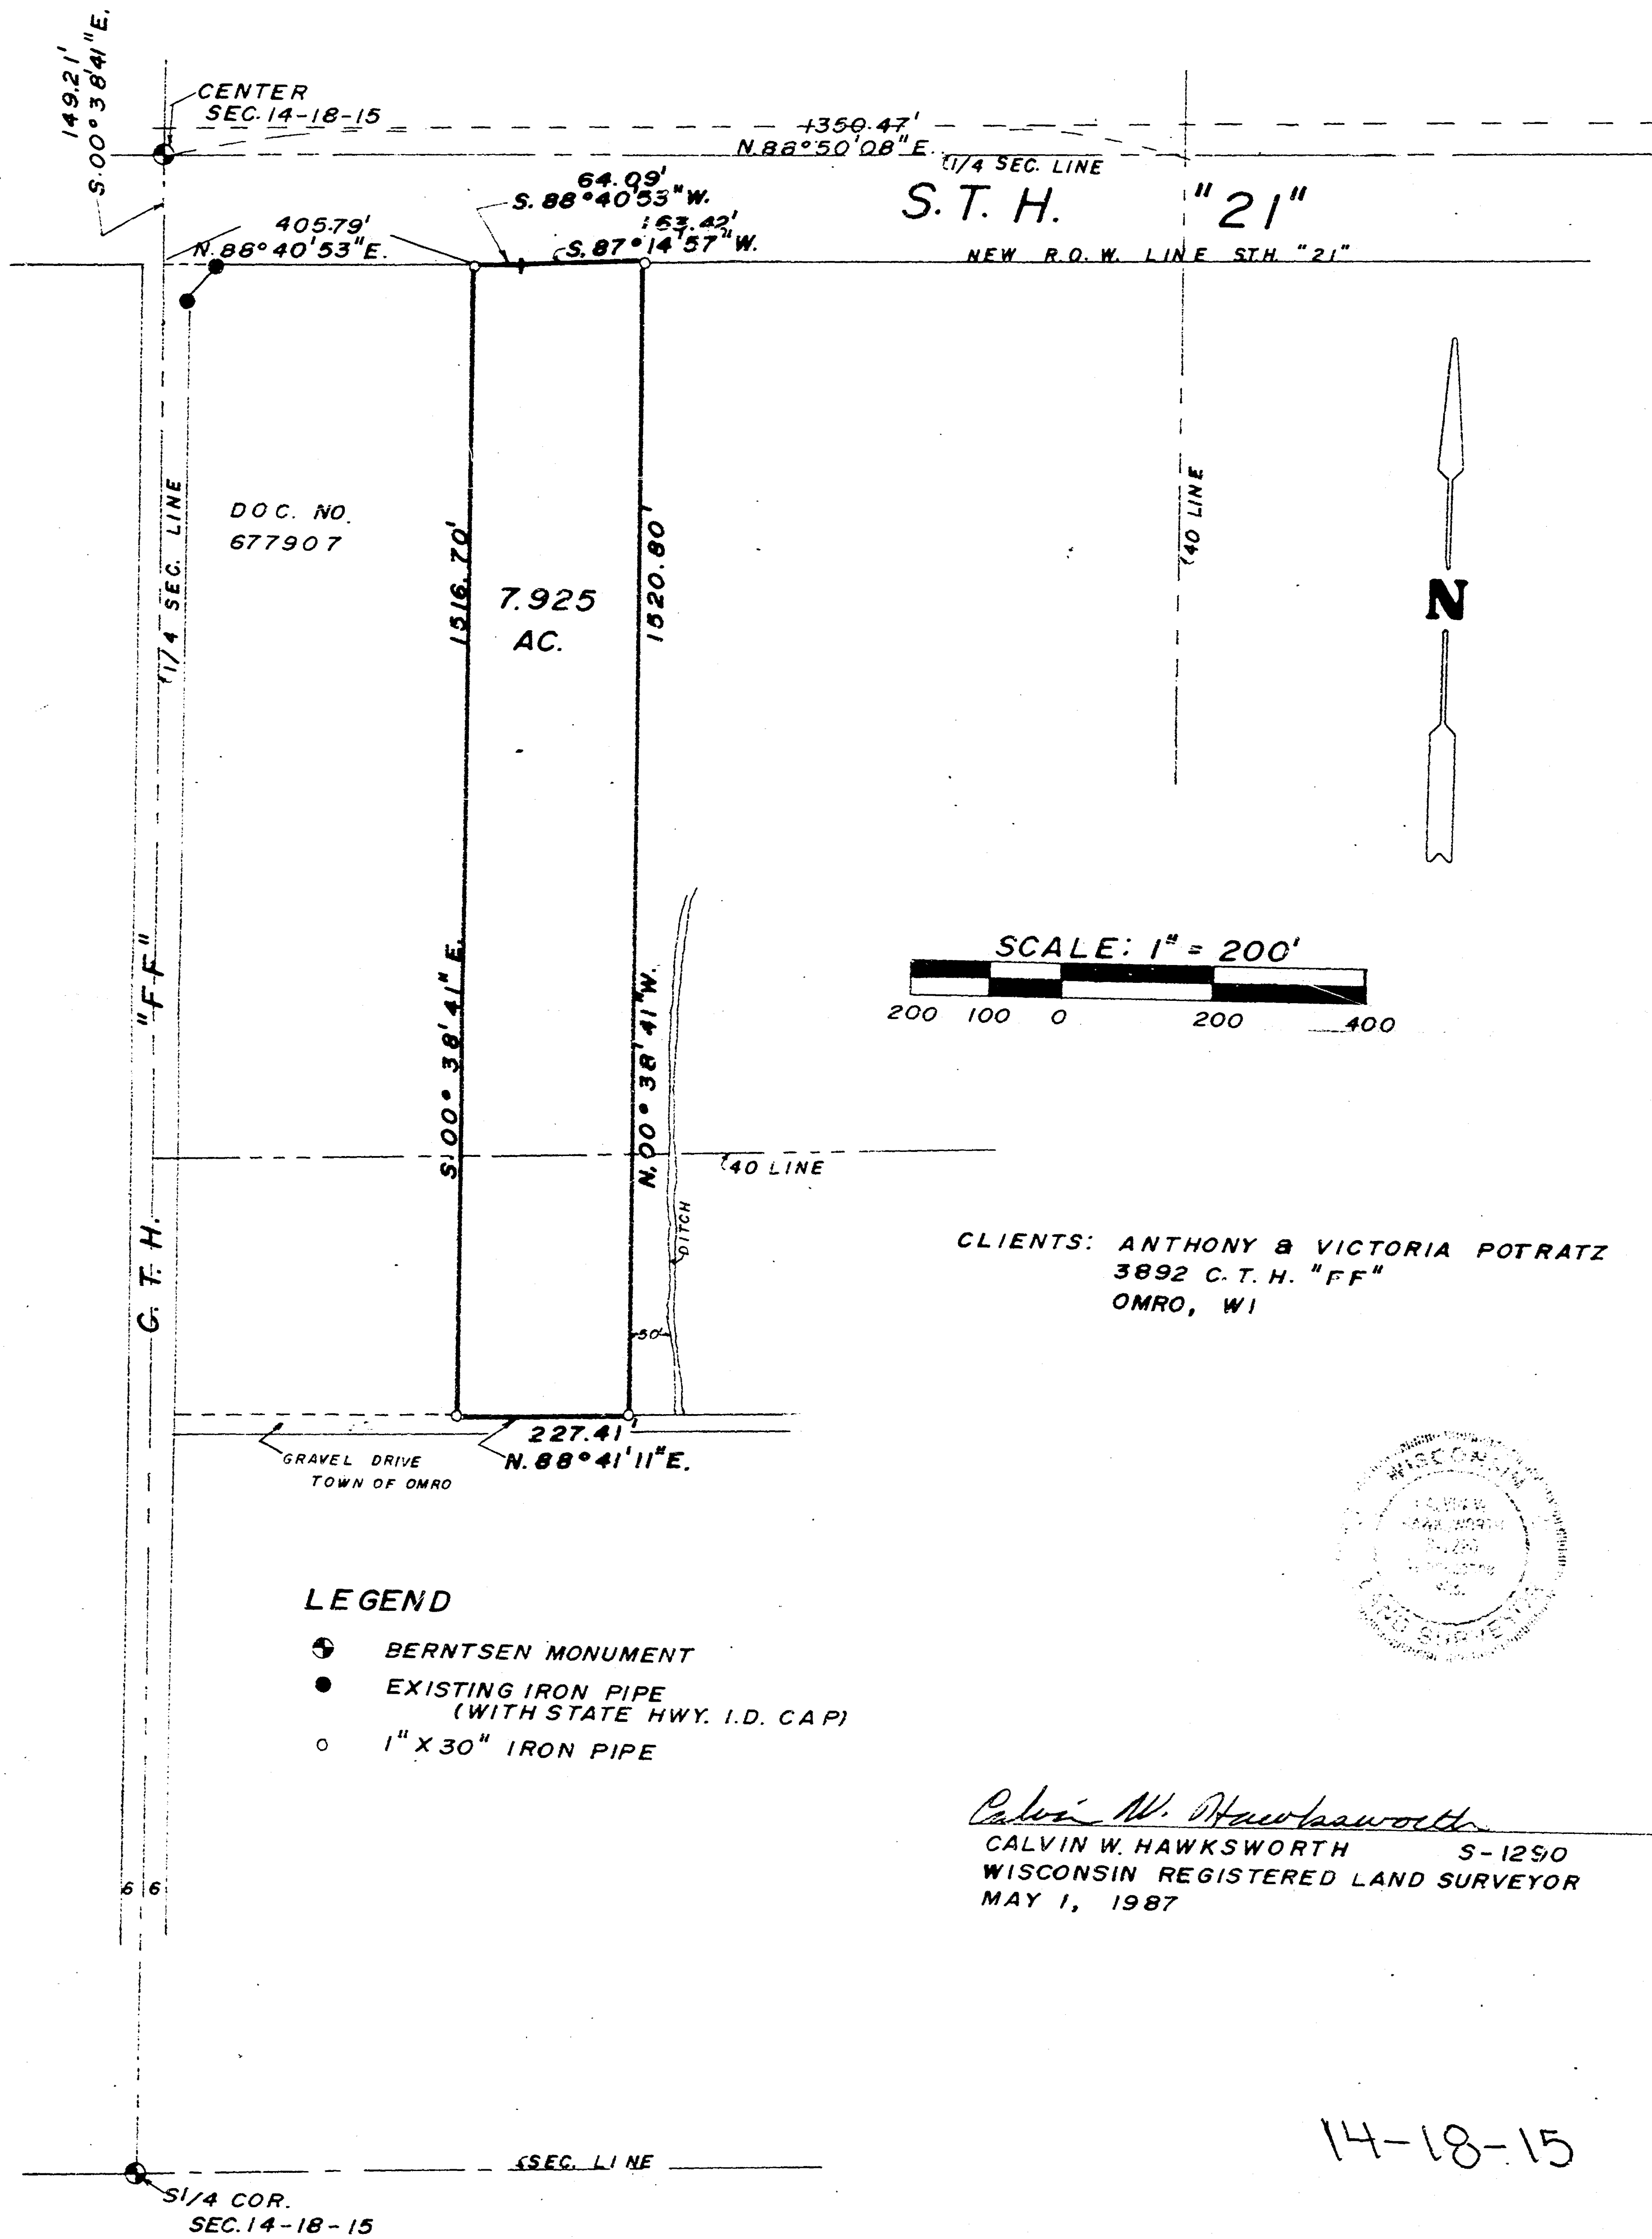

SAYLER SURVEY, INC. LAND SURVEYORS WINNECONNE, WI

SURVEY AND MAP FOR LUCRETIA S. SMITH

Showing her farm & buildings in Town of Omro on Section 14 T. 18 N. R. 15 E. Winnebago Co. Wis.

G. H. Randallb Surveyor

Emil Krause Asst. March 29th 1935

Scale 1" = 100'

HIGHWAY

21

N.E. 1/4 of SW 1/4 of Sec. 14 T. 18 N. R. 15 E.

1335' to center of concrete roadway.

ROAD

TOWN

27

2.01 Acres
2.26 Highway
2.27 Acres Total

Lucretia S. Smith

S.E. 1/4 Section 14 T. 18 N. R. 15 E.

13.98 Acres

This area includes Highway's ^{WEST} ~~East~~ of and ^{NORTH} ~~South~~ of the 2.27 acre tract also the farm land not included in said tract.

Total Area of farm as occupied including one half of Highway's as occupied is 18.55 acres

The deed shows the farm to be the North 1650' of the west 42333 feet of the S.E. 1/4 of Section 14 Town 18 N. of Range 15 E. in Town of Omro Winnebago Co. Wis.

Note The Government Corners are covered by a concrete surface on Highway No 21 and on the Town Highway could not be found so the occupation was used to determine the lines & areas of tracts shown on this map. The surplus land east & west is about 367 ft. north and south about 18 ft.

Mr. G. H. Randallb states that the half mile South of intersection has about 30 ft surplus and the half mile East has about 70 ft surplus.

Line fence between N.E. & S.E. 1/4


S.E. 1/4 of SW 1/4 of Sec. 14 T. 18 N. R. 15 E.

1335.4 to south 1/4 Post.

14-18-15

PART OF THE SE 1/4 OF SEC. 14, T.18N., R.15E.,
TOWN OF OMRO, WINNEBAGO COUNTY, WISCONSIN.

Calvin W. Hawksworth S-1290

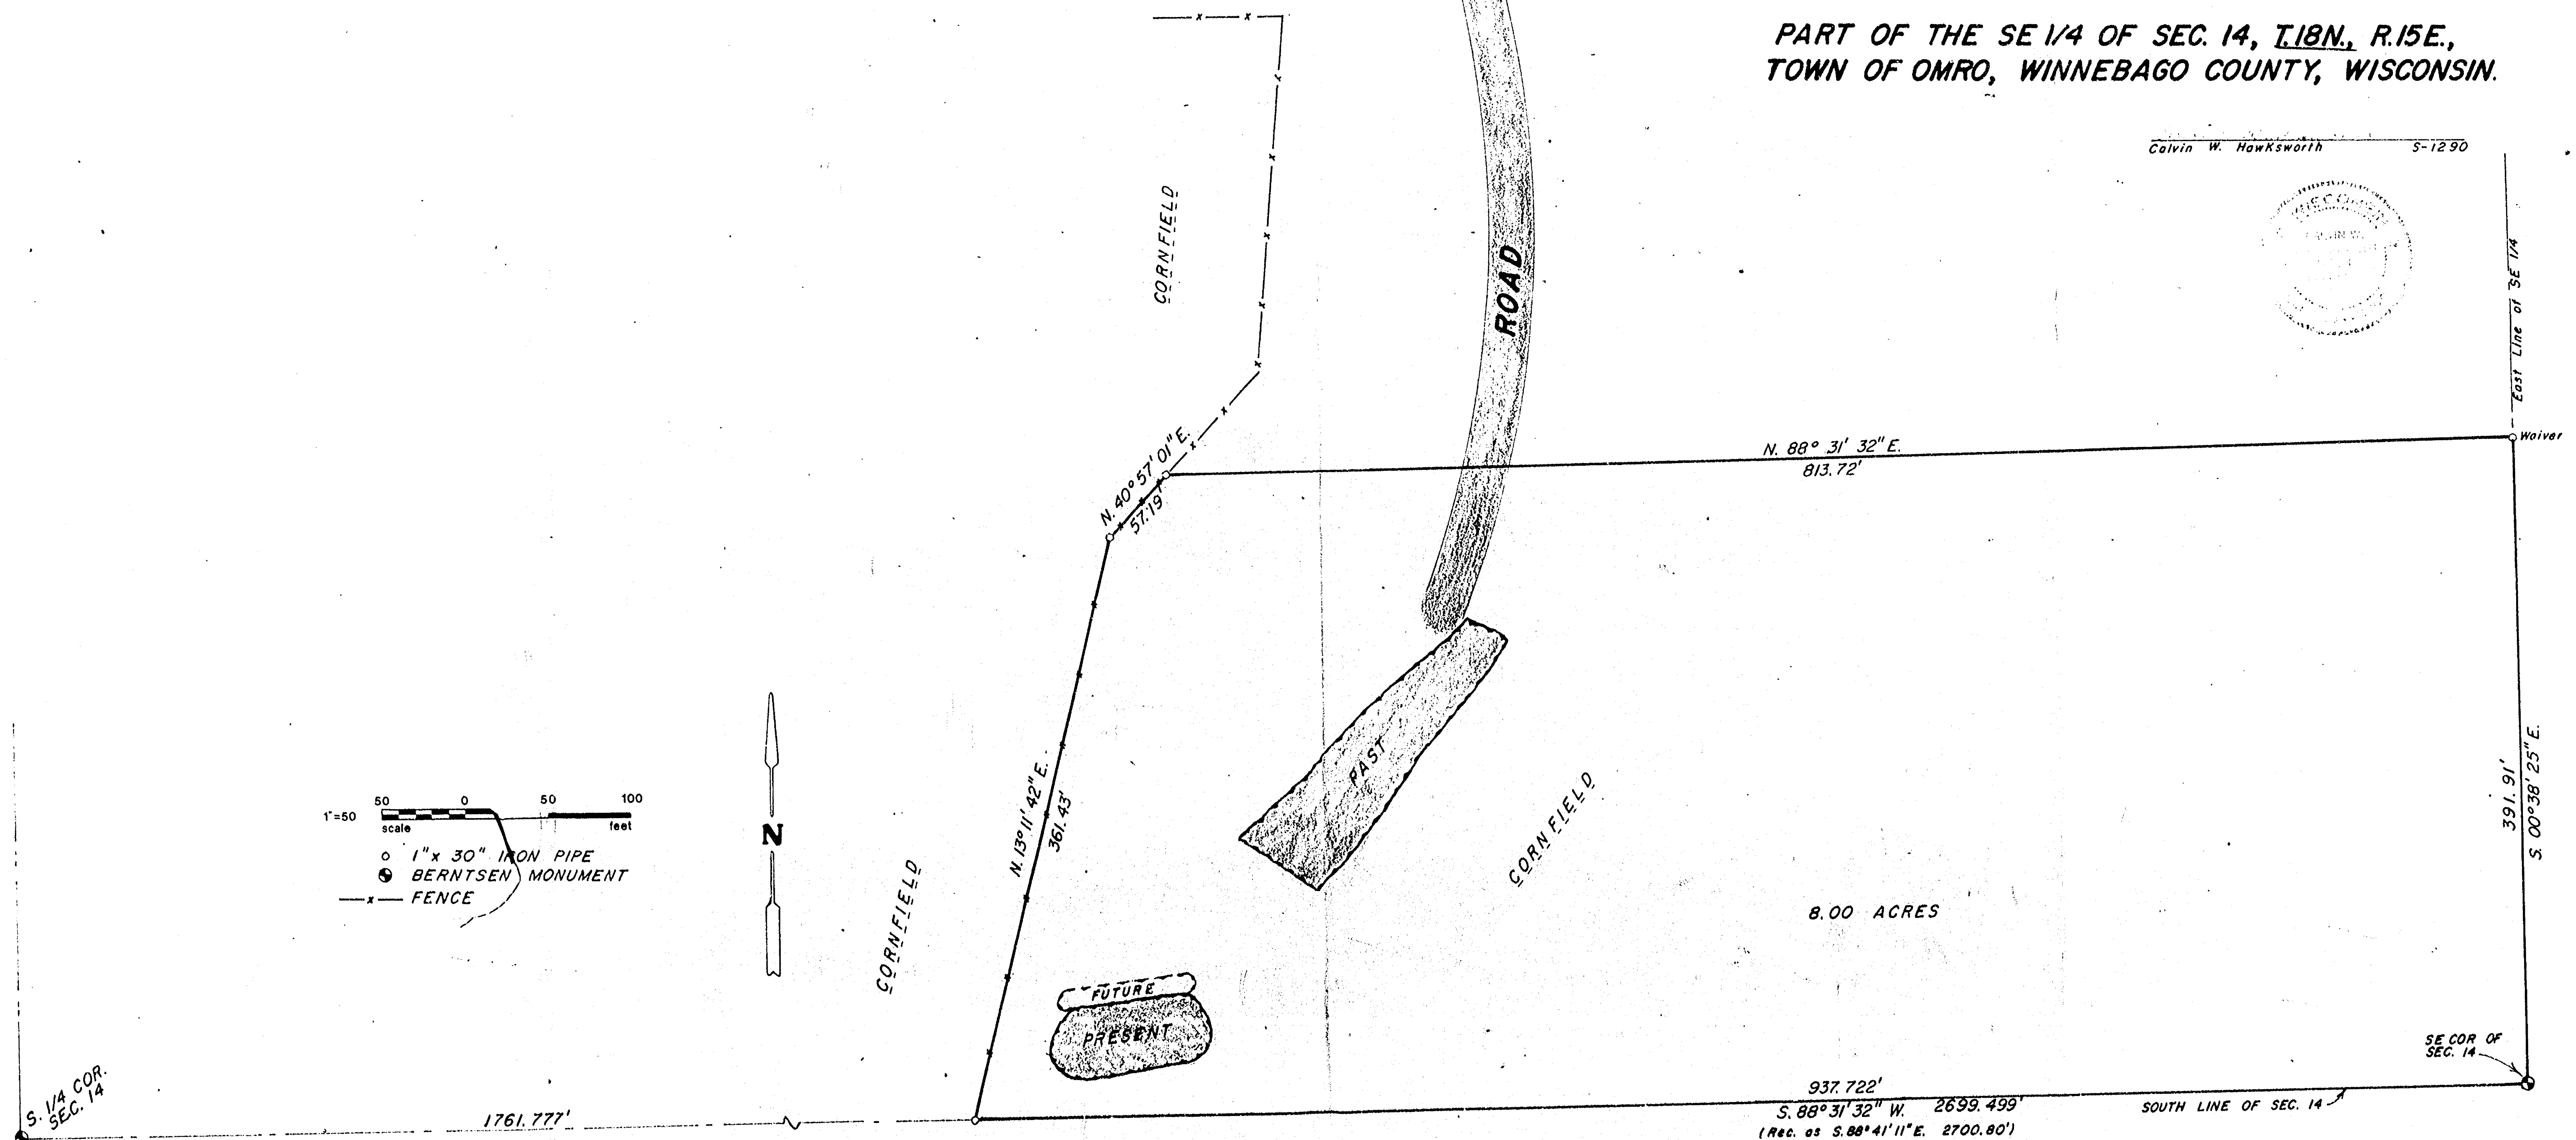


SAYLER SURVEY, INC. **LAND**
SURVEYORS **WINNECONNE, WI.**

F.B. 49 P 10 S-001446

14-18-15

**PART OF THE S1/2 OF THE SW1/4 OF SEC. 14, T.18N.,
R.15E, TOWN OF OMRO, WINNEBAGO COUNTY, WI.**

ADDITION TO EXISTING PARCEL

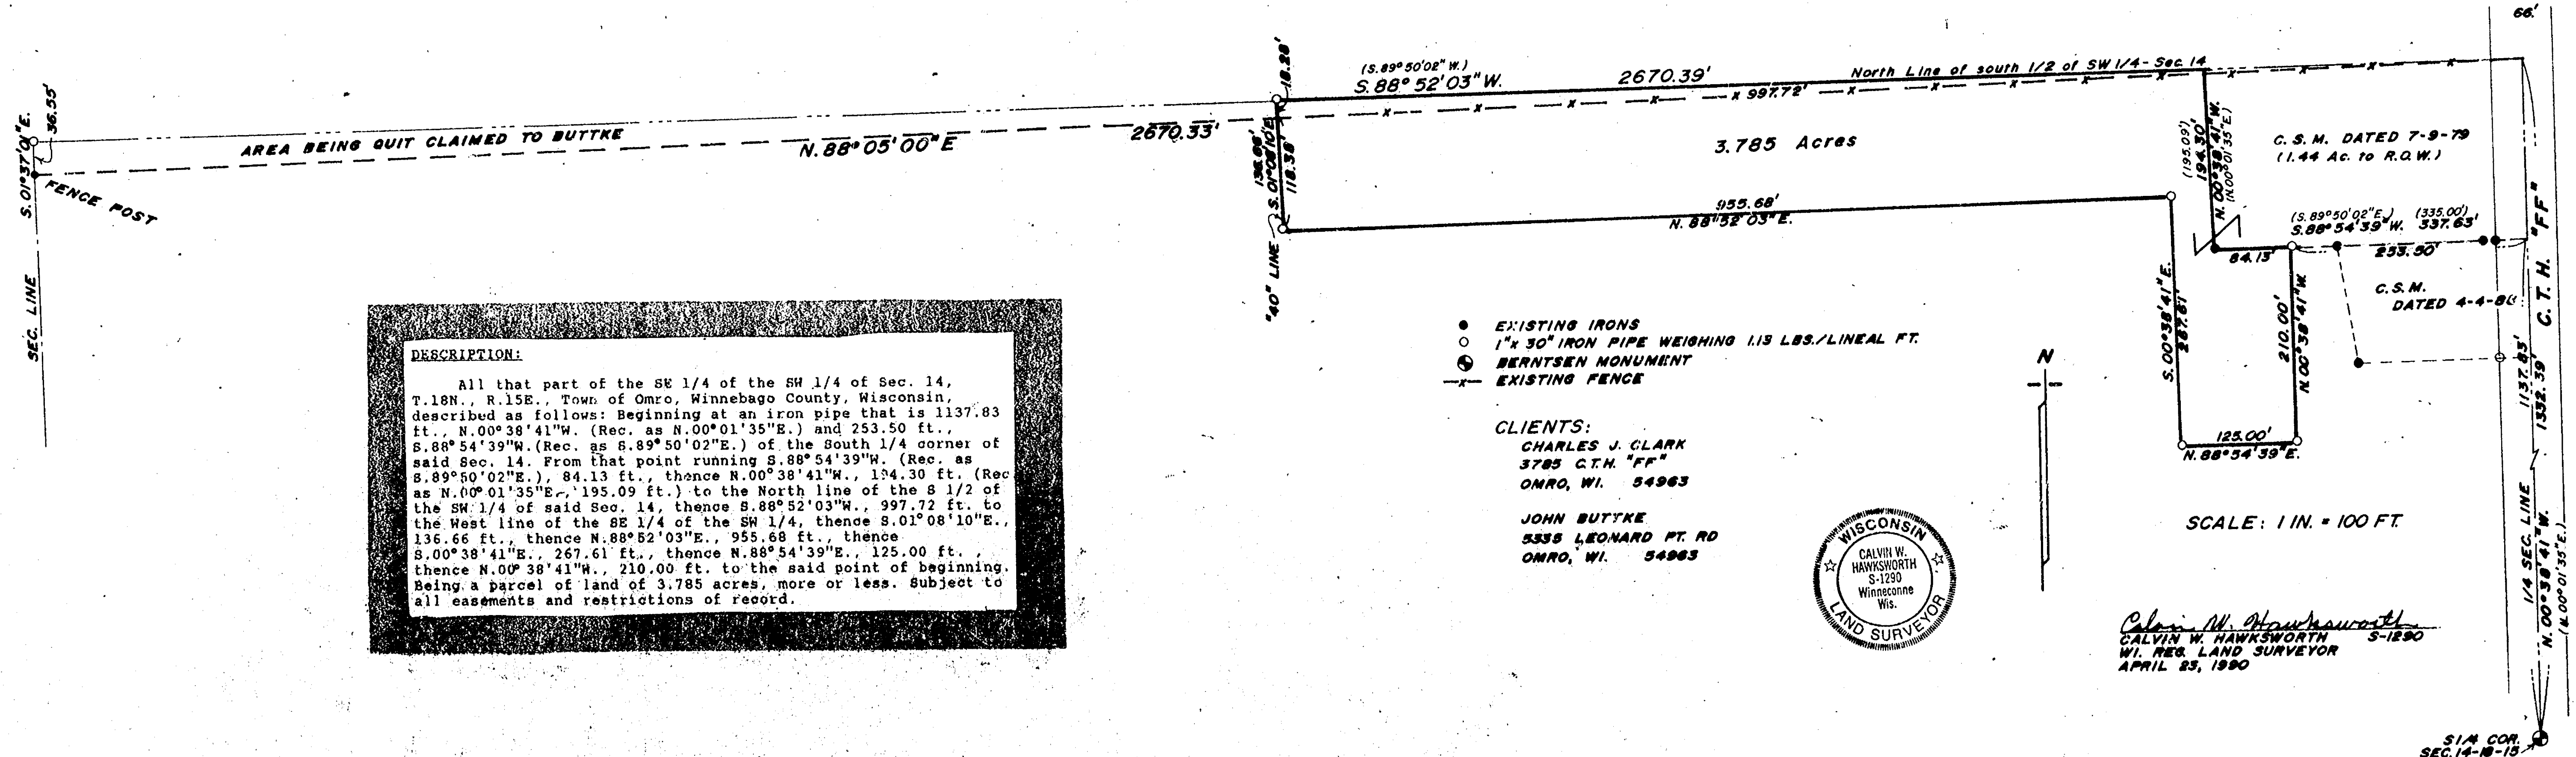

SAYLER SURVEY, INC. LAND SURVEYORS WINNECONNE, WI.


S-002236

KB. 60 P. 15-18

Sec 14 Town 18 Range 15 242

PART OF THE S1/2 OF THE SW1/4 OF SEC. 14, T.18N.,
R.15E, TOWN OF OMRO, WINNEBAGO COUNTY, WI.

ADDITION TO EXISTING PARCEL

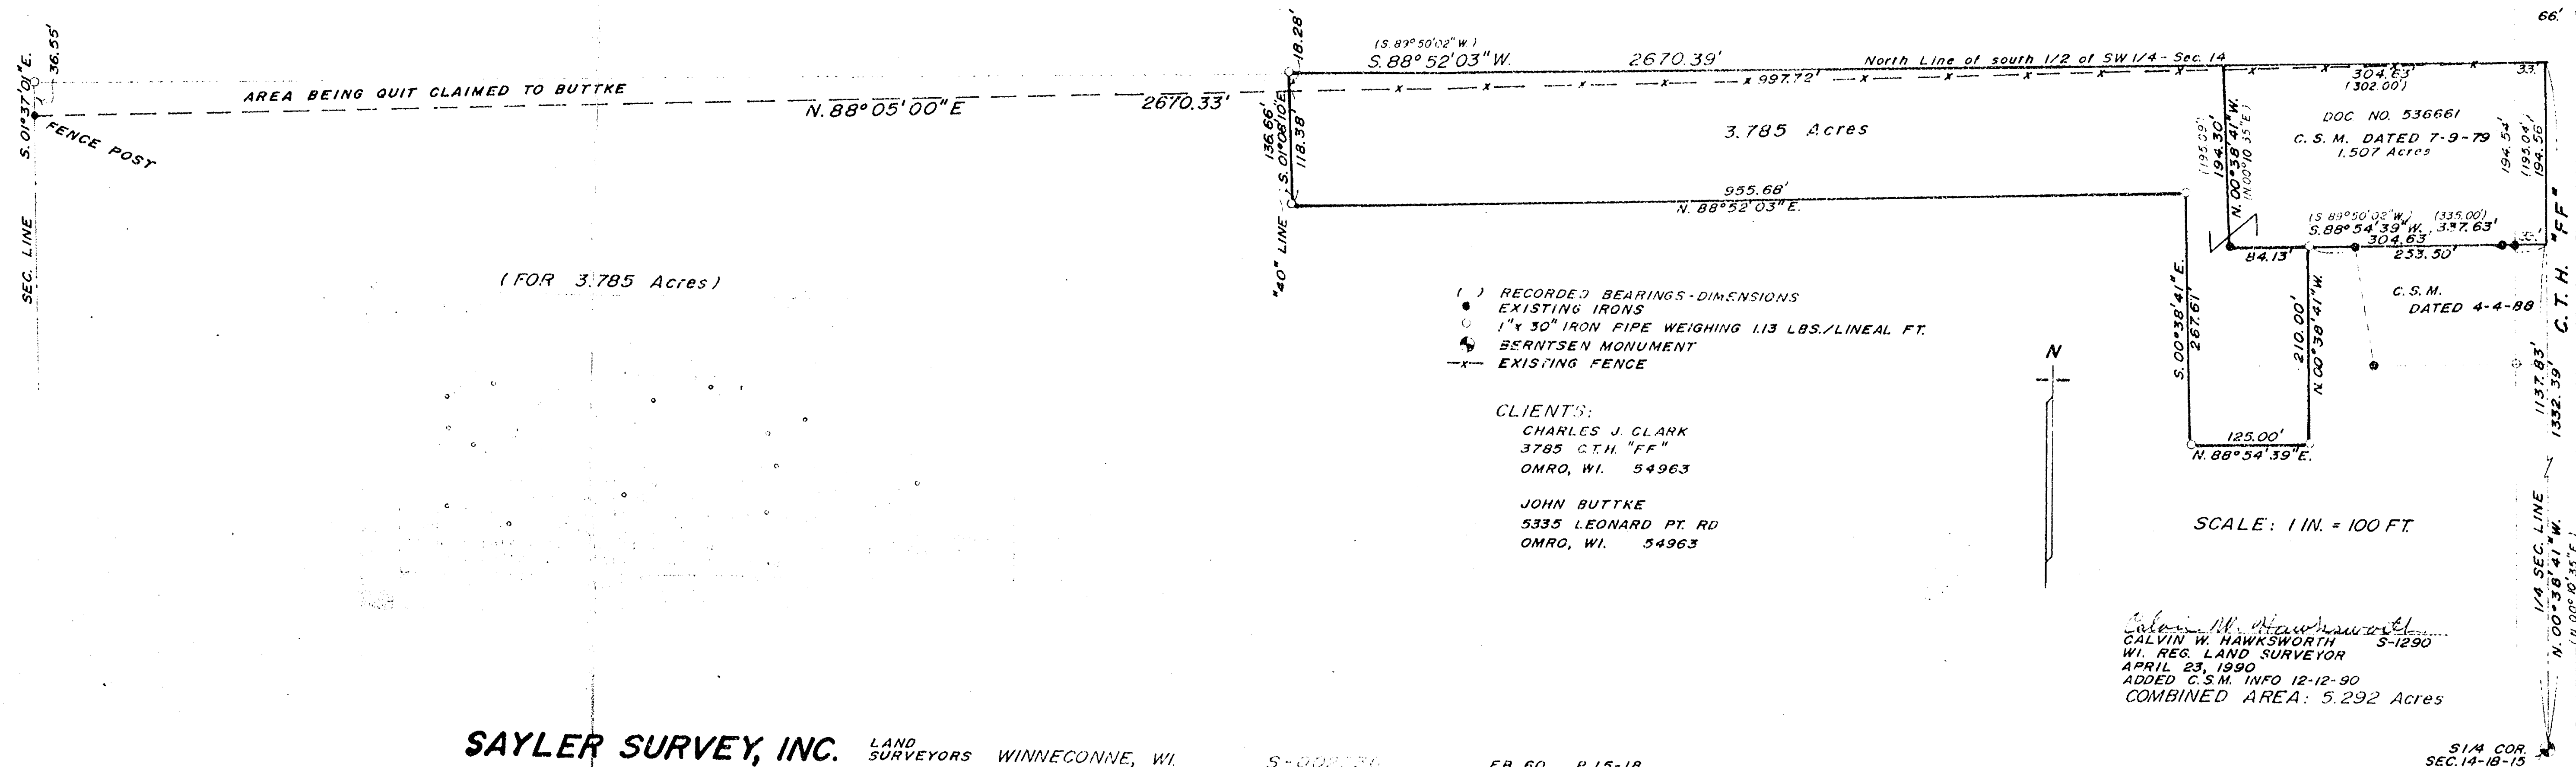

SAYLER SURVEY, INC. LAND SURVEYORS WINNECONNE, WI.

S-008736

FB. 60 P. 15-18

Sec. 14 T18 R15