

Survey For Mr. Hasenfuss:

Description For Parcel # 1

That Part Of The N.W.1/4 Of The N.W.1/4 Of Sec. 15-18-15, Town Of Omro, Winnebago County, Wis. Described As Follows: Commencing At A Point Where The West Line Of Sec. 15-18-15, Intersects The Centerline Of S.T.H. # 21, Thence North Along Said West Line, 204.2 ft. To The Place Of Beginning; Thence North Along Said West Line, 278.5 ft., Thence Due East, 536.0 ft., Thence S.1°50'W., A Distance Of 393.0 ft., Thence N.69°50'W. A Distance Of 368.8 ft., Thence Due West To The Place Of Beginning. Except That Portion Used For Highway Purposes. Said Parcel Contains 3.89 Acres More Or Less.



Description For Parcel # 2

That Part Of The N.W.1/4 Of The N.W.1/4 Of Sec. 15-18-15, Town Of Omro, Winnebago County, Wis. Described As Follows: Commencing At A Point Where The West Line Of Sec. 15-18-15 Intersects The Centerline Of S.T.H. # 21, Thence Southwesterly Along The Centerline Of S.T.H. # 21 A Distance Of 197.22 ft. To The Place Of Beginning; Thence Due North, 287.2 ft., Thence S.69°50'E. A Distance Of 368.8 ft., Thence S.15°30'W., 278.5 ft. To The Centerline Of S.T.H. # 21, Thence Northwesternly Along The Centerline Of Said Highway To The Place Of Beginning. Except That Portion Used For Highway Purposes. Said Parcel Contains 2.12 Acres More Or Less.


TOWN OF OMRO

N.W.1/4 OF N.W.1/4

SEC. 15-18-15

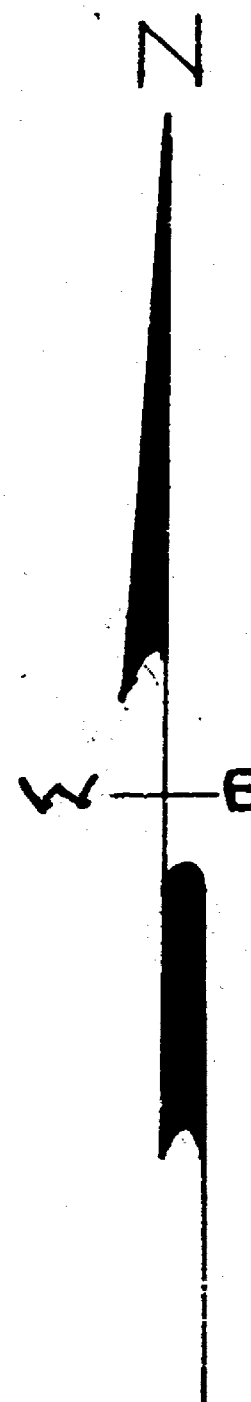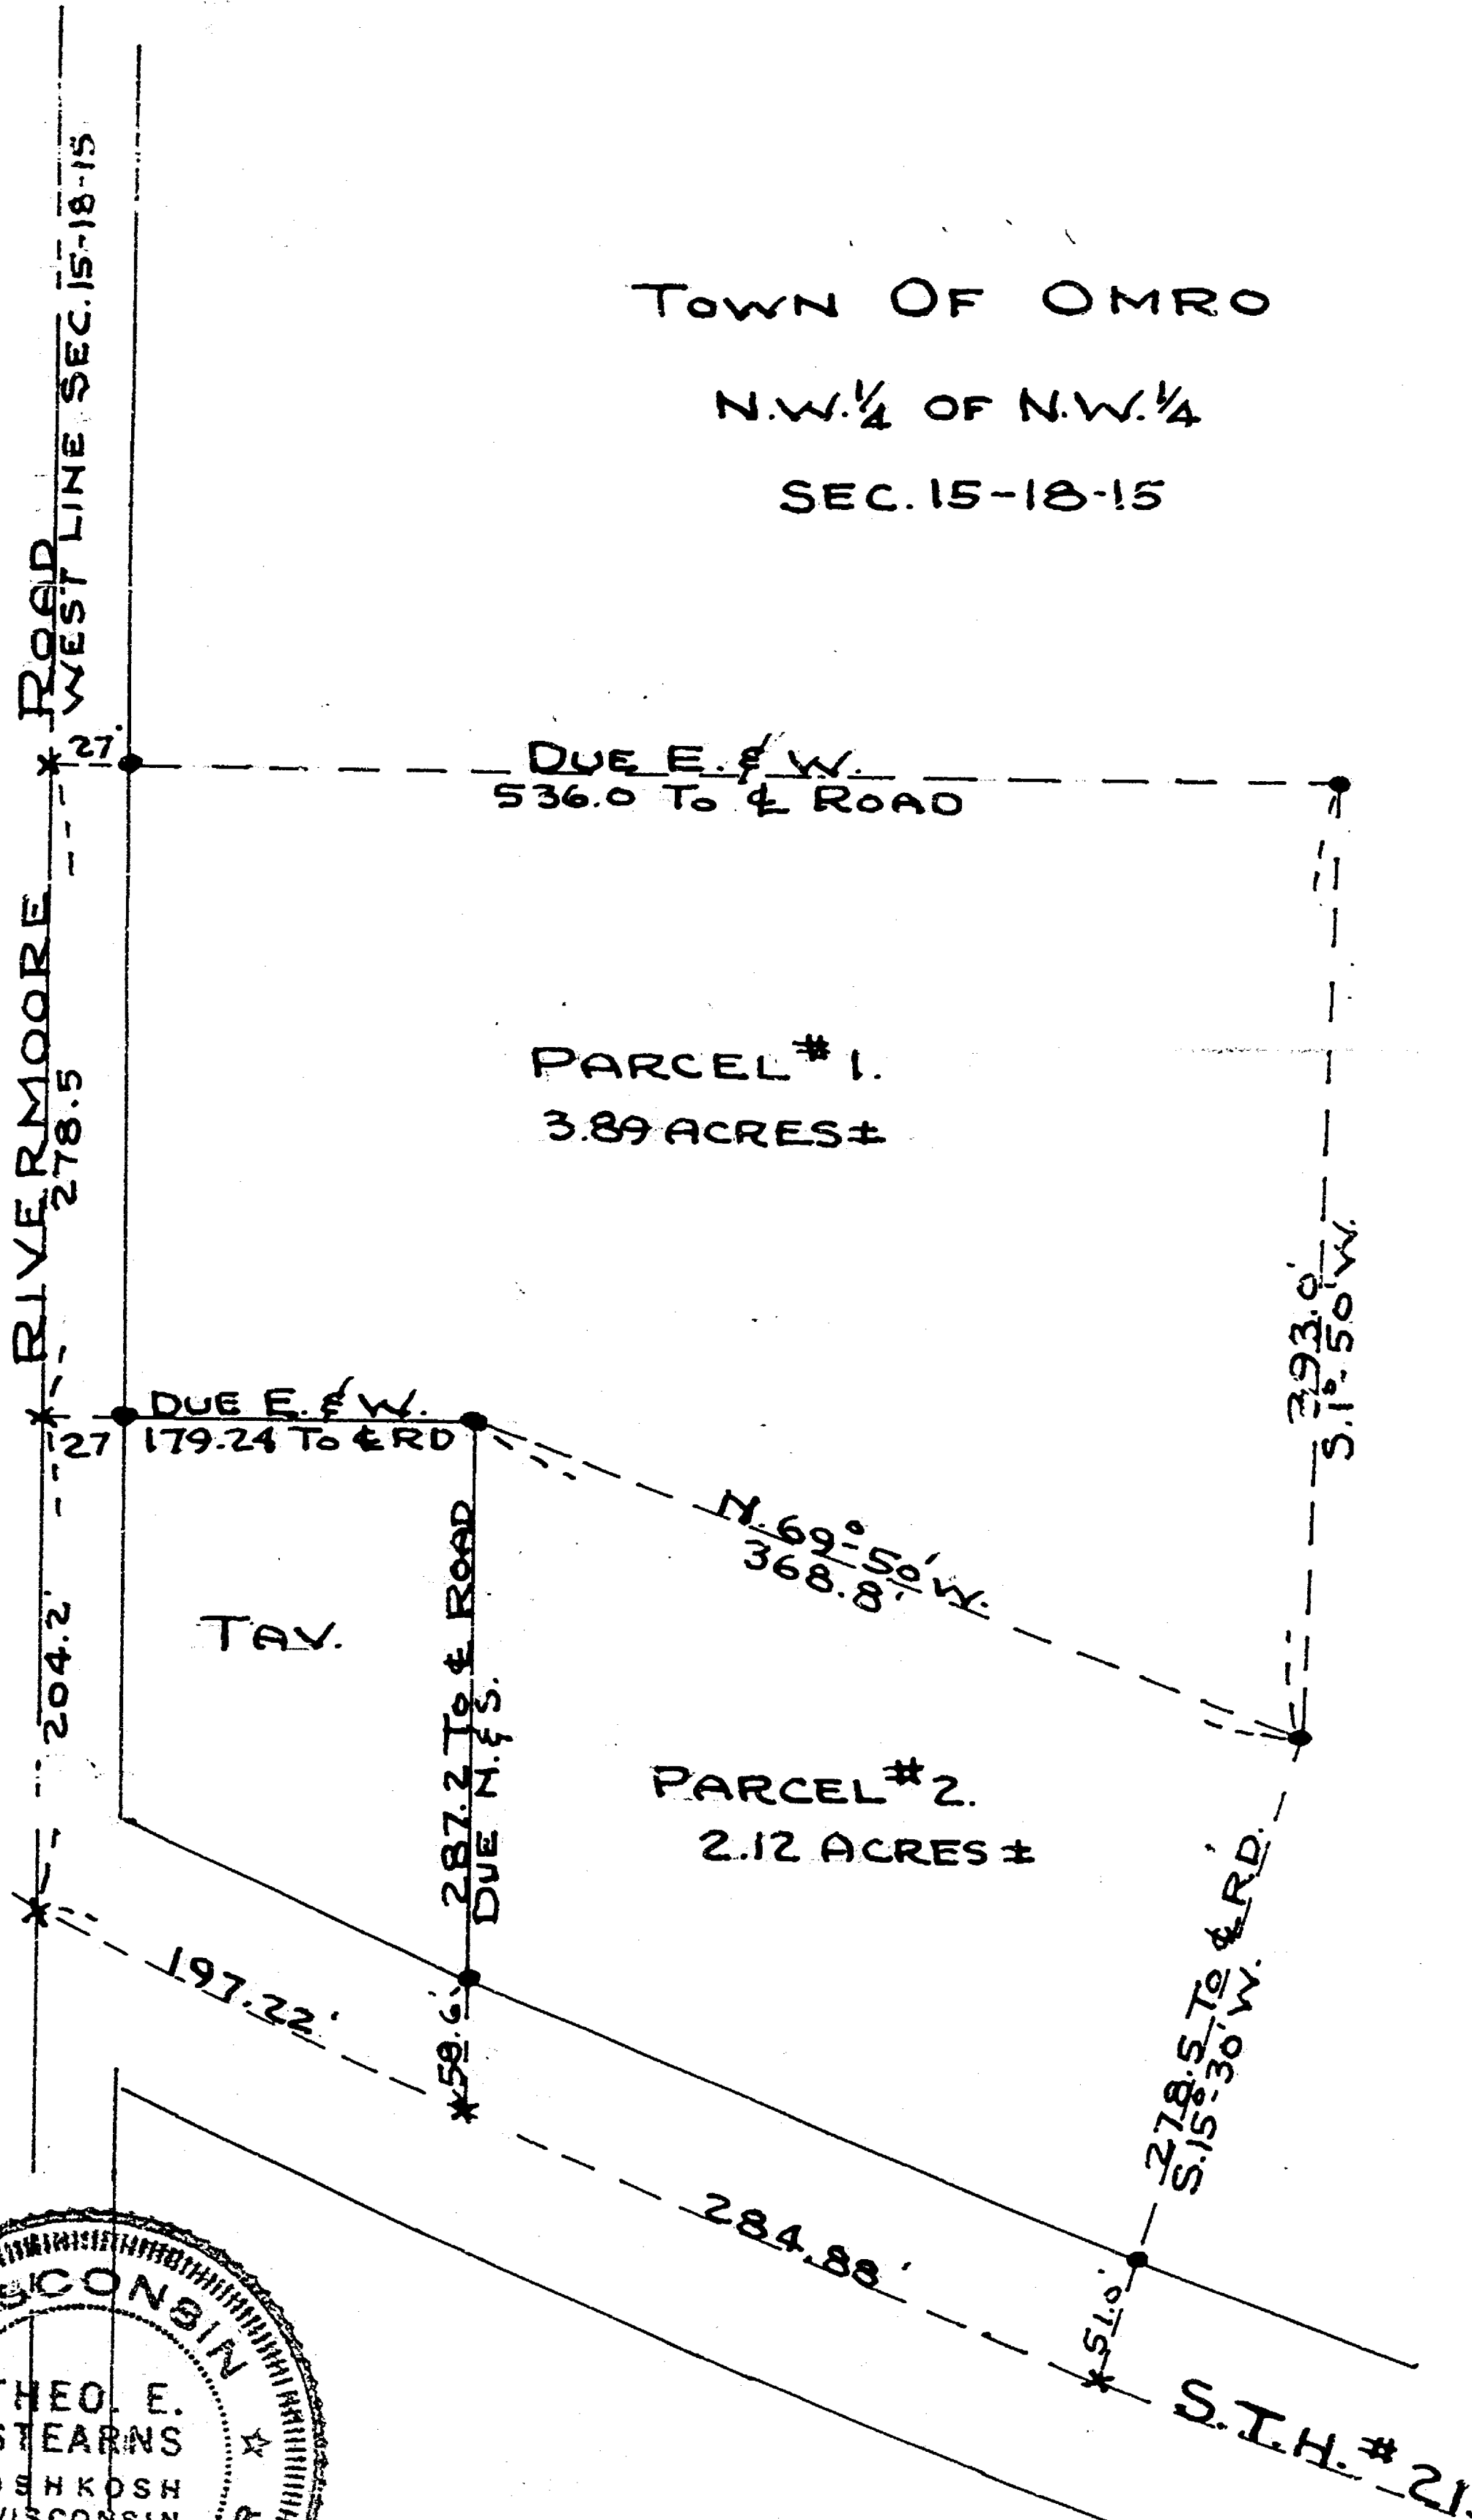

SCALE
1" = 100'

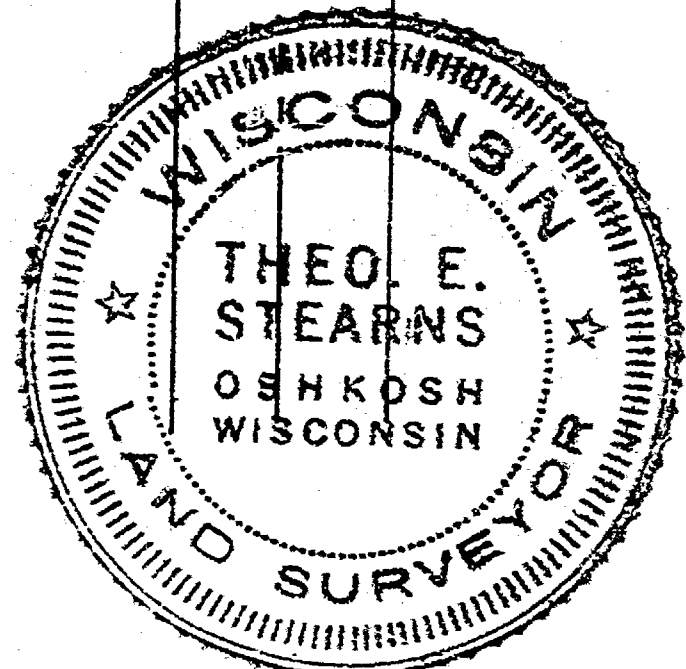

IRON STAKES SHOWN THUS — •



15-18-15

SURVEY AND PLATTING Co.
OSHKOSH, WIS.

T.E. STEARNS - COUNTY SURVEYOR
SEPT. 19, 1966

(6)

SURVEY FOR WM. HASENFUSS:-

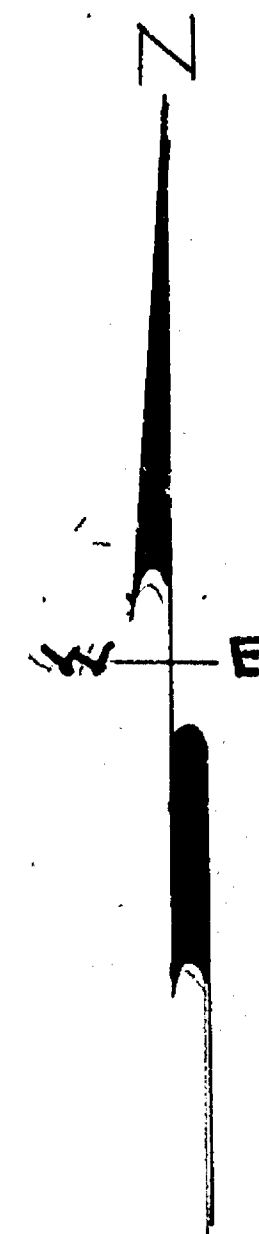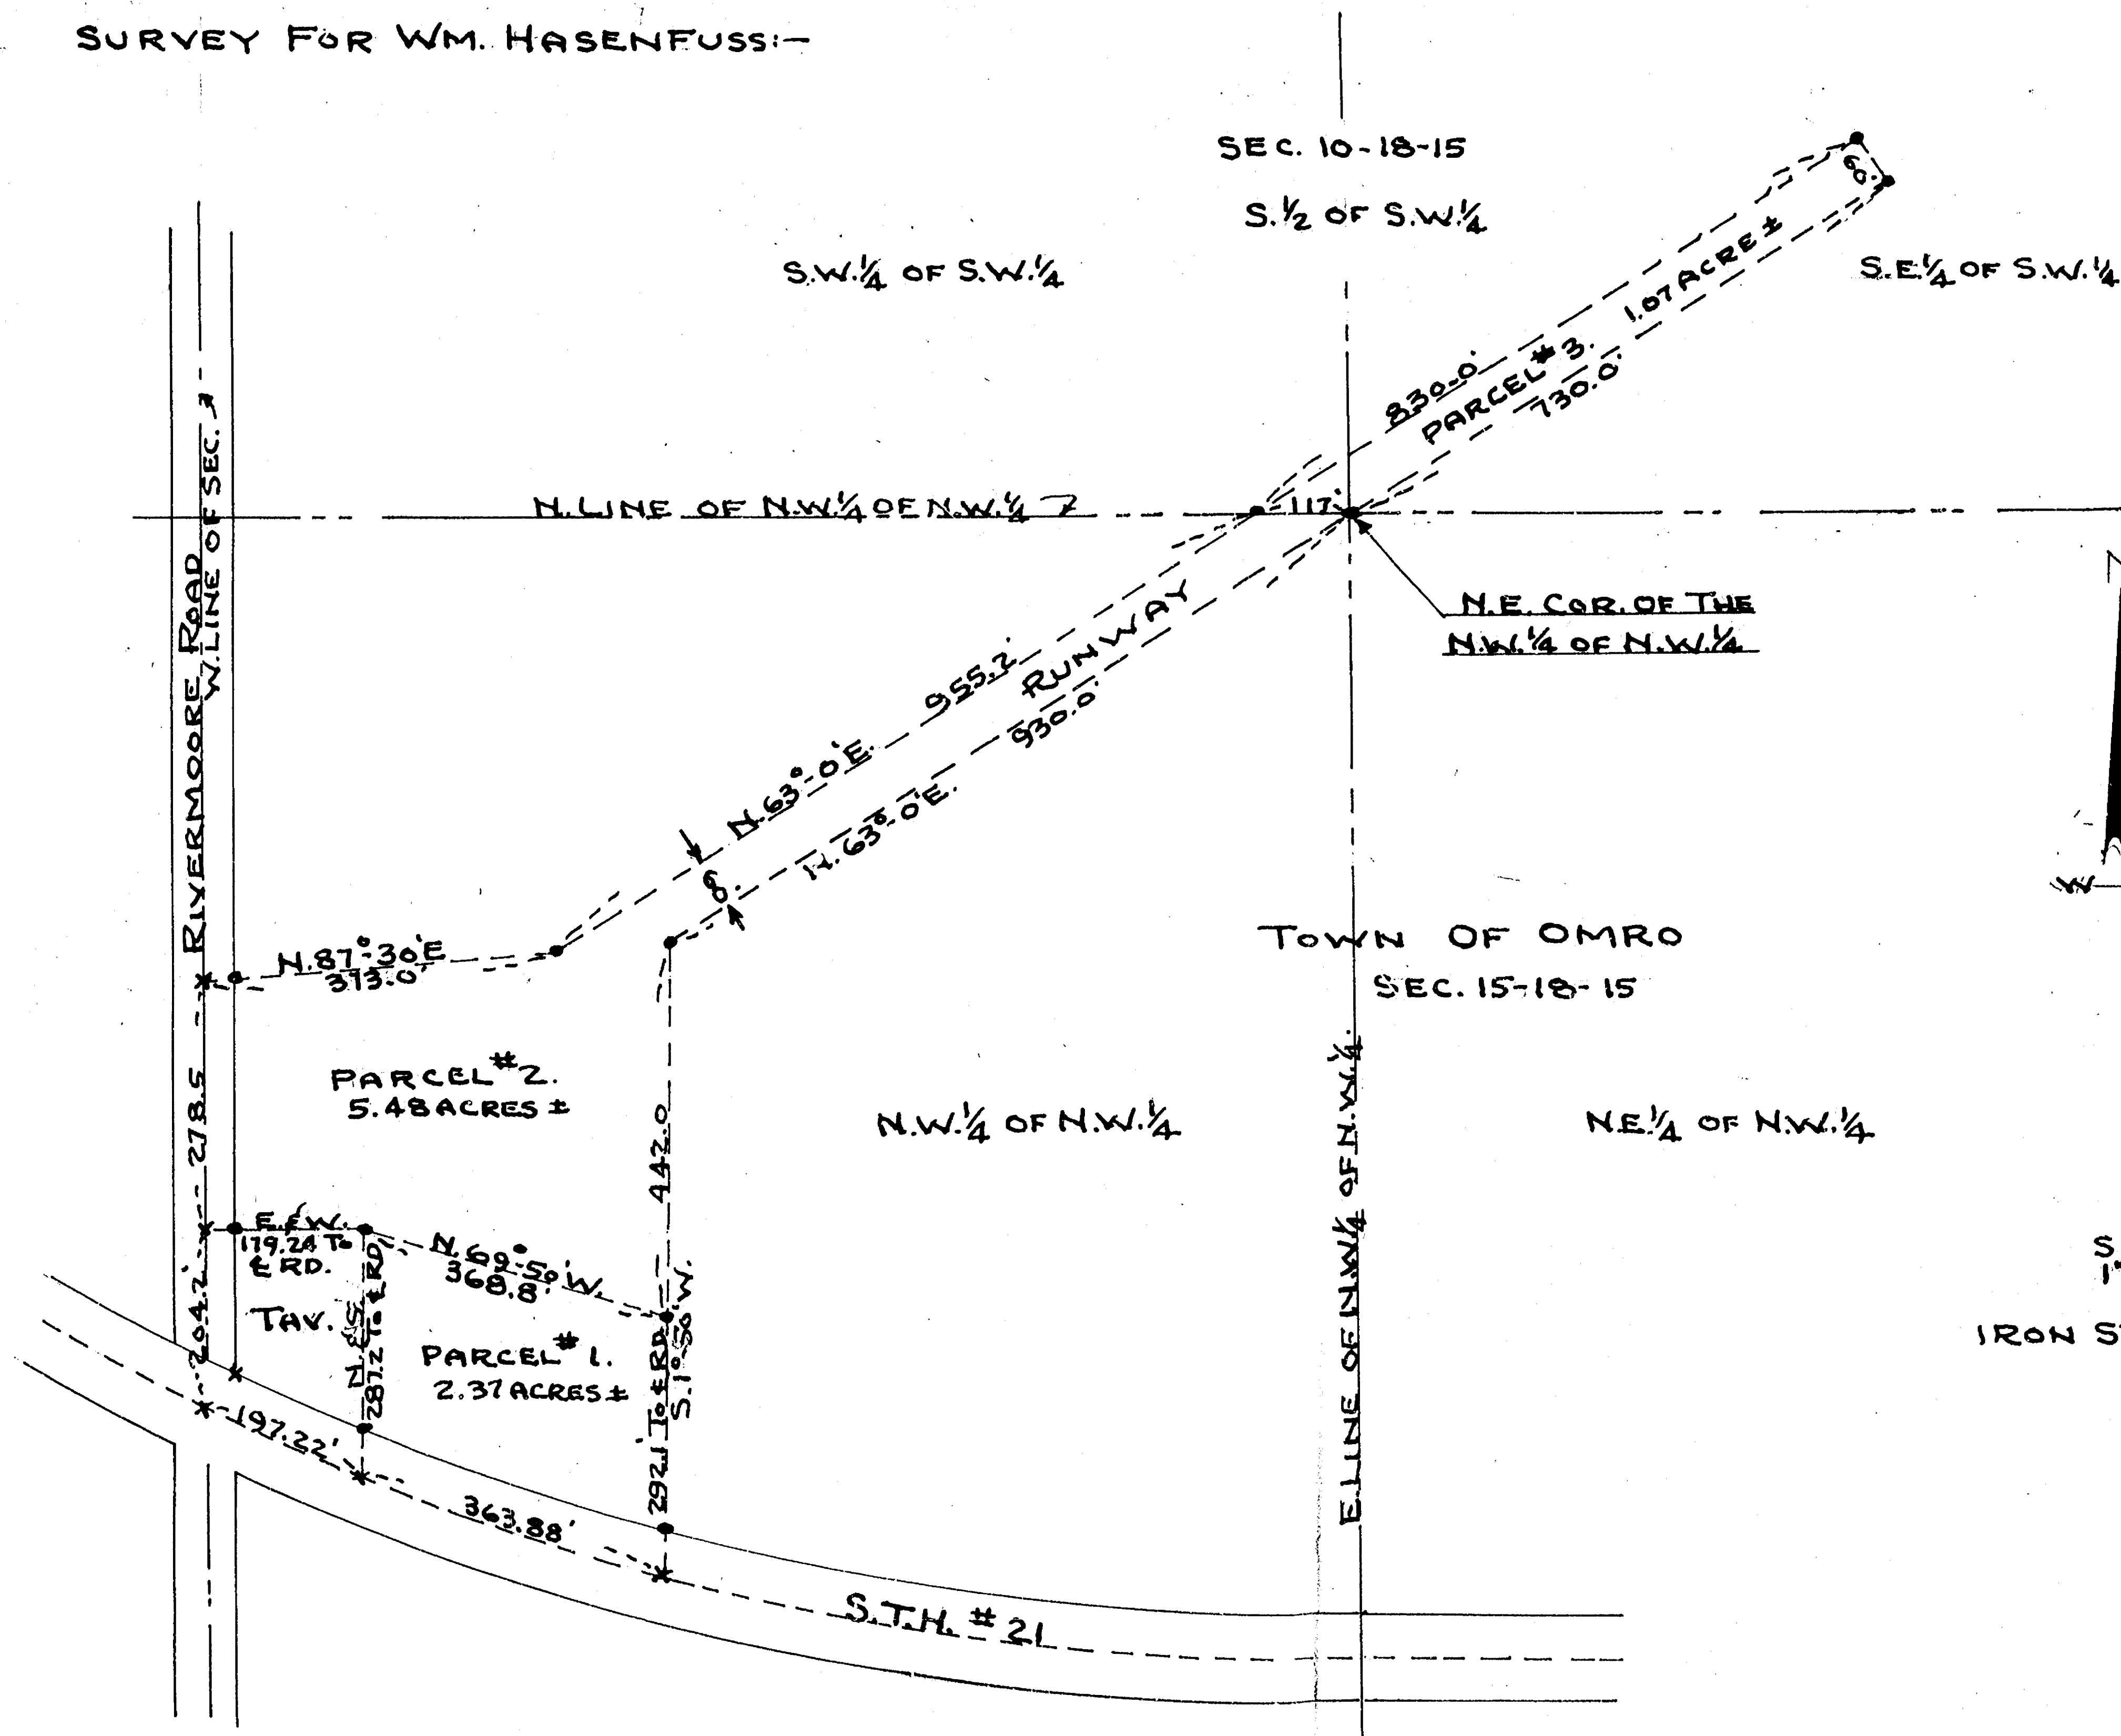


SCALE
1" = 200'

IRON STAKES SHOWN THUS - X

SURVEY AND PLATTING CO.
OSHKOSH, WIS.
T.E. STEARNS - REG. SURVEYOR.
NOV. 9, 1966.

15-18-15

(5)

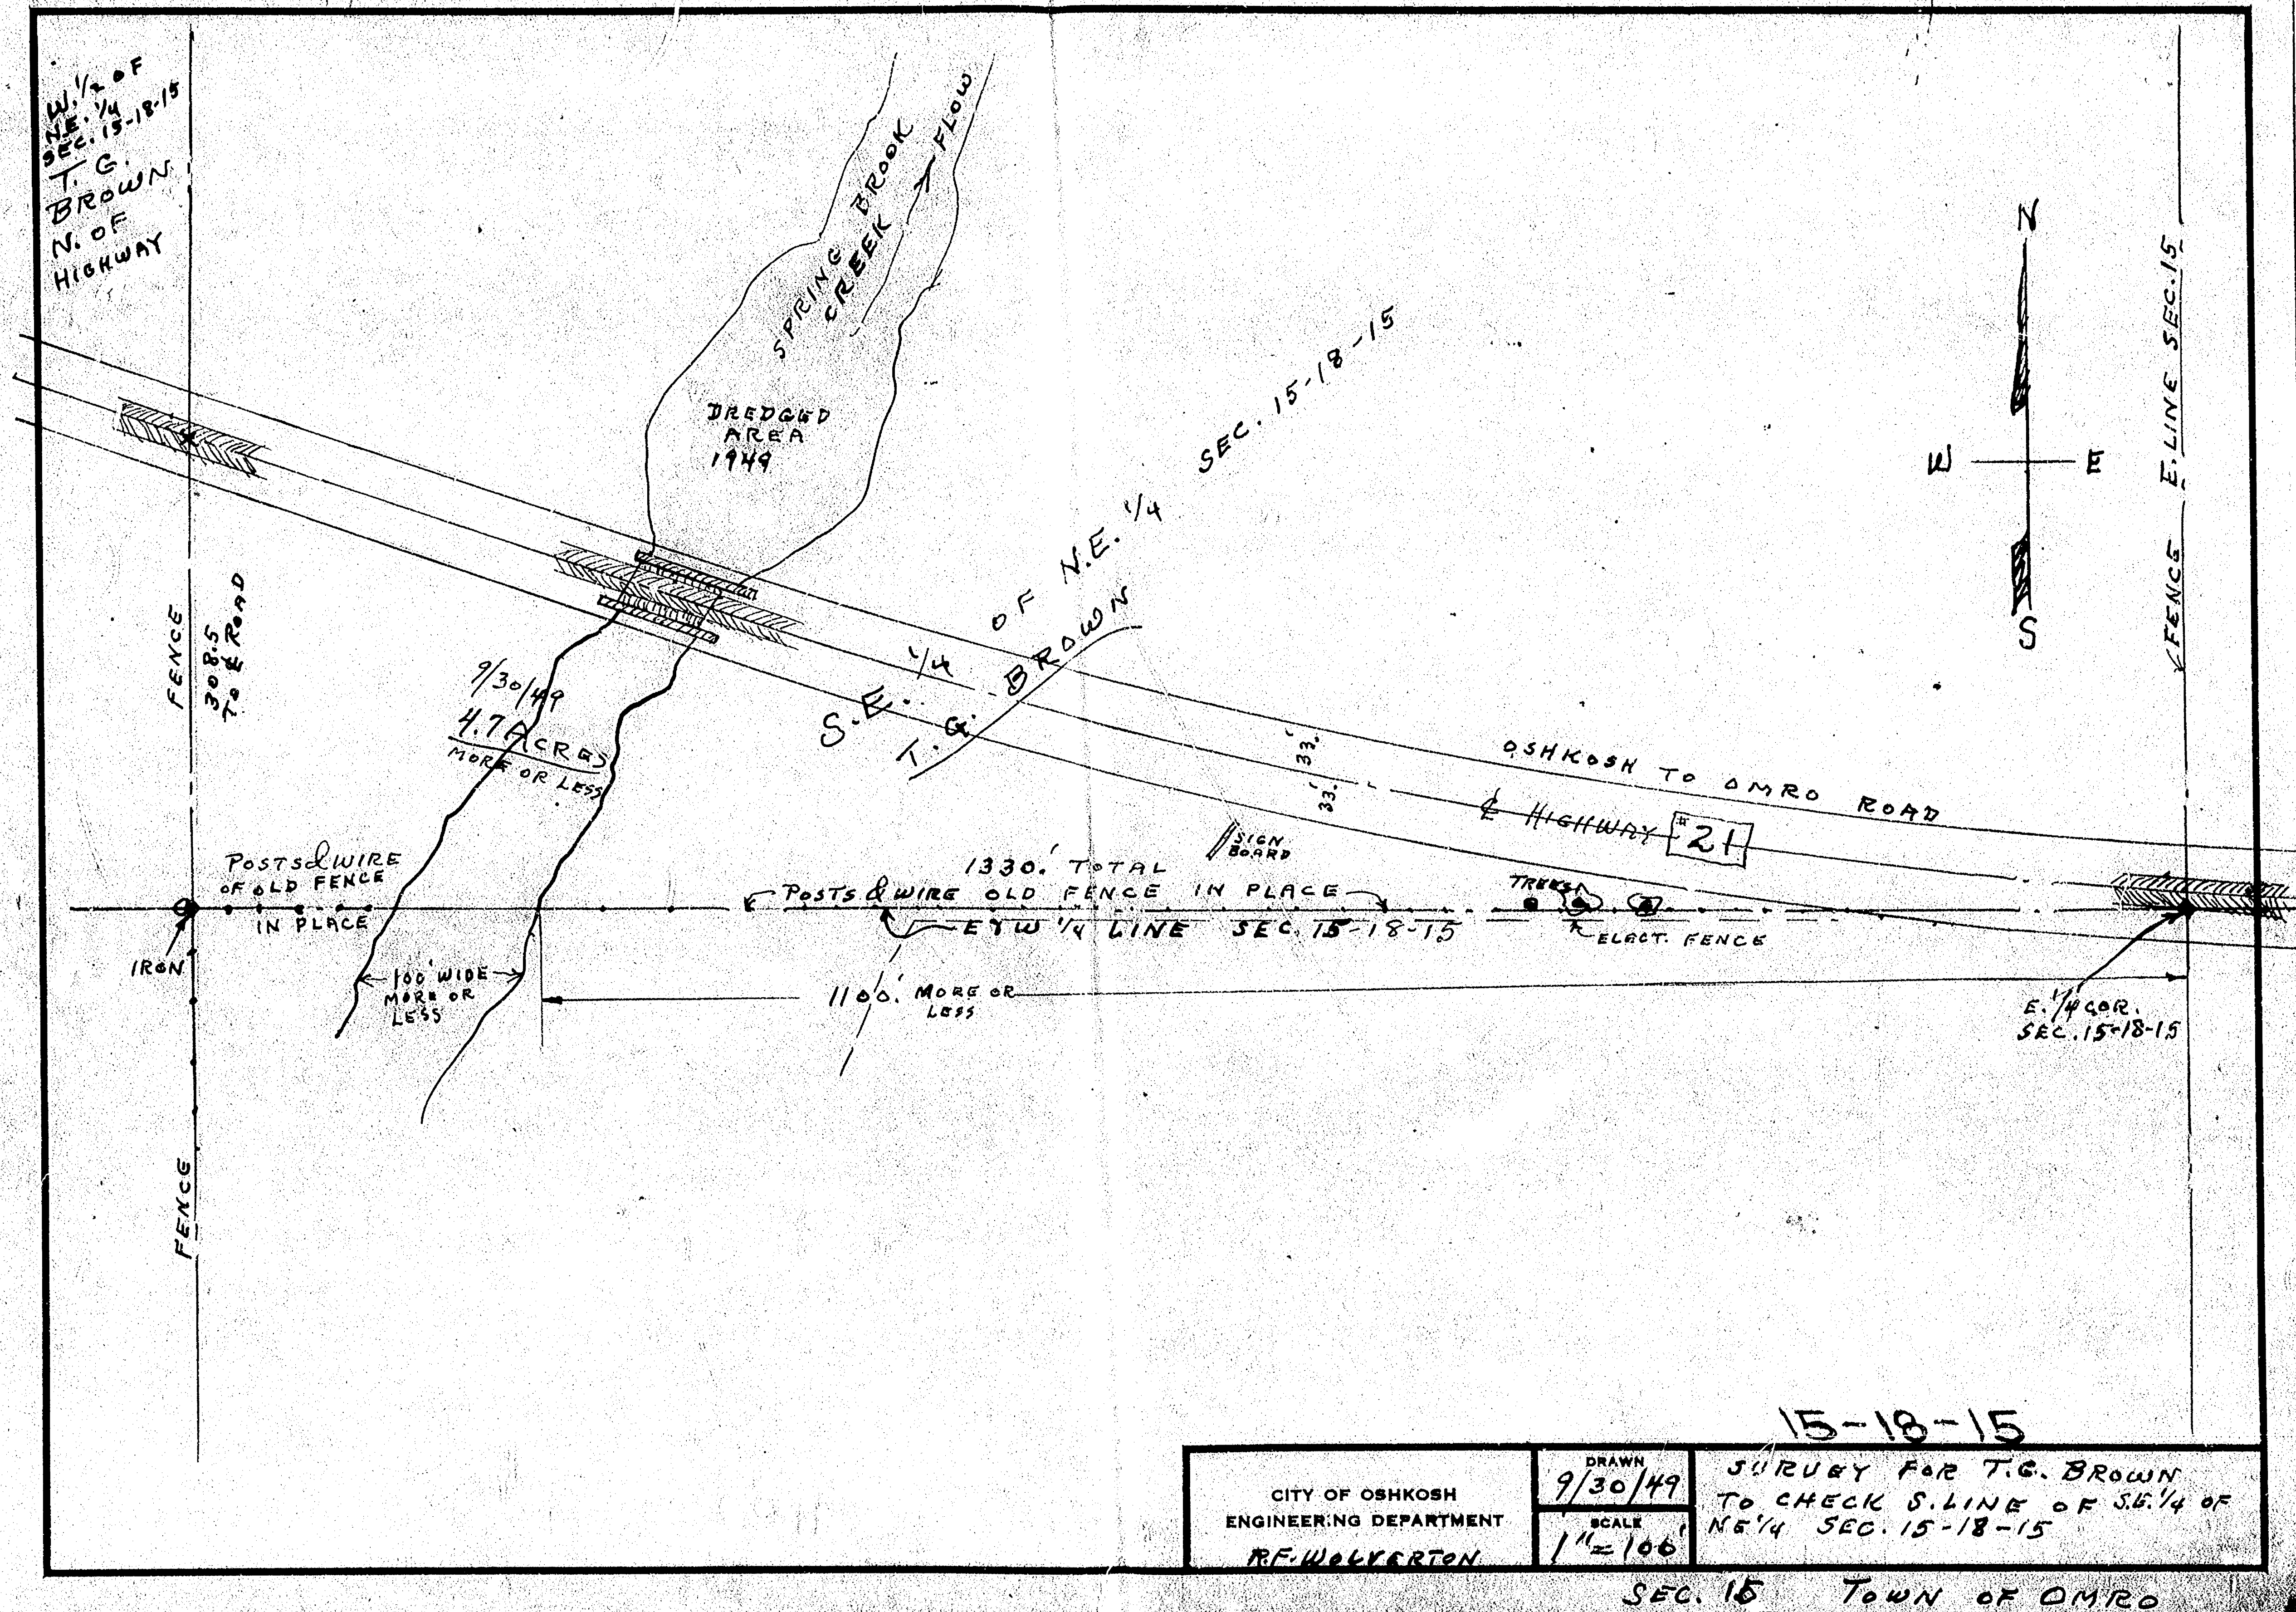

15-18-15


CITY OF OSHKOSH
ENGINEERING DEPARTMENT
R.F. WOLVERTON

DRAWN
9/30/49

SCALE
1" = 100'

SURVEY FOR T.C. BROWN
TO CHECK S. LINE OF S.E. 1/4 OF
N5/4 SEC. 15-18-15

SEC. 15 TOWN OF OMRO

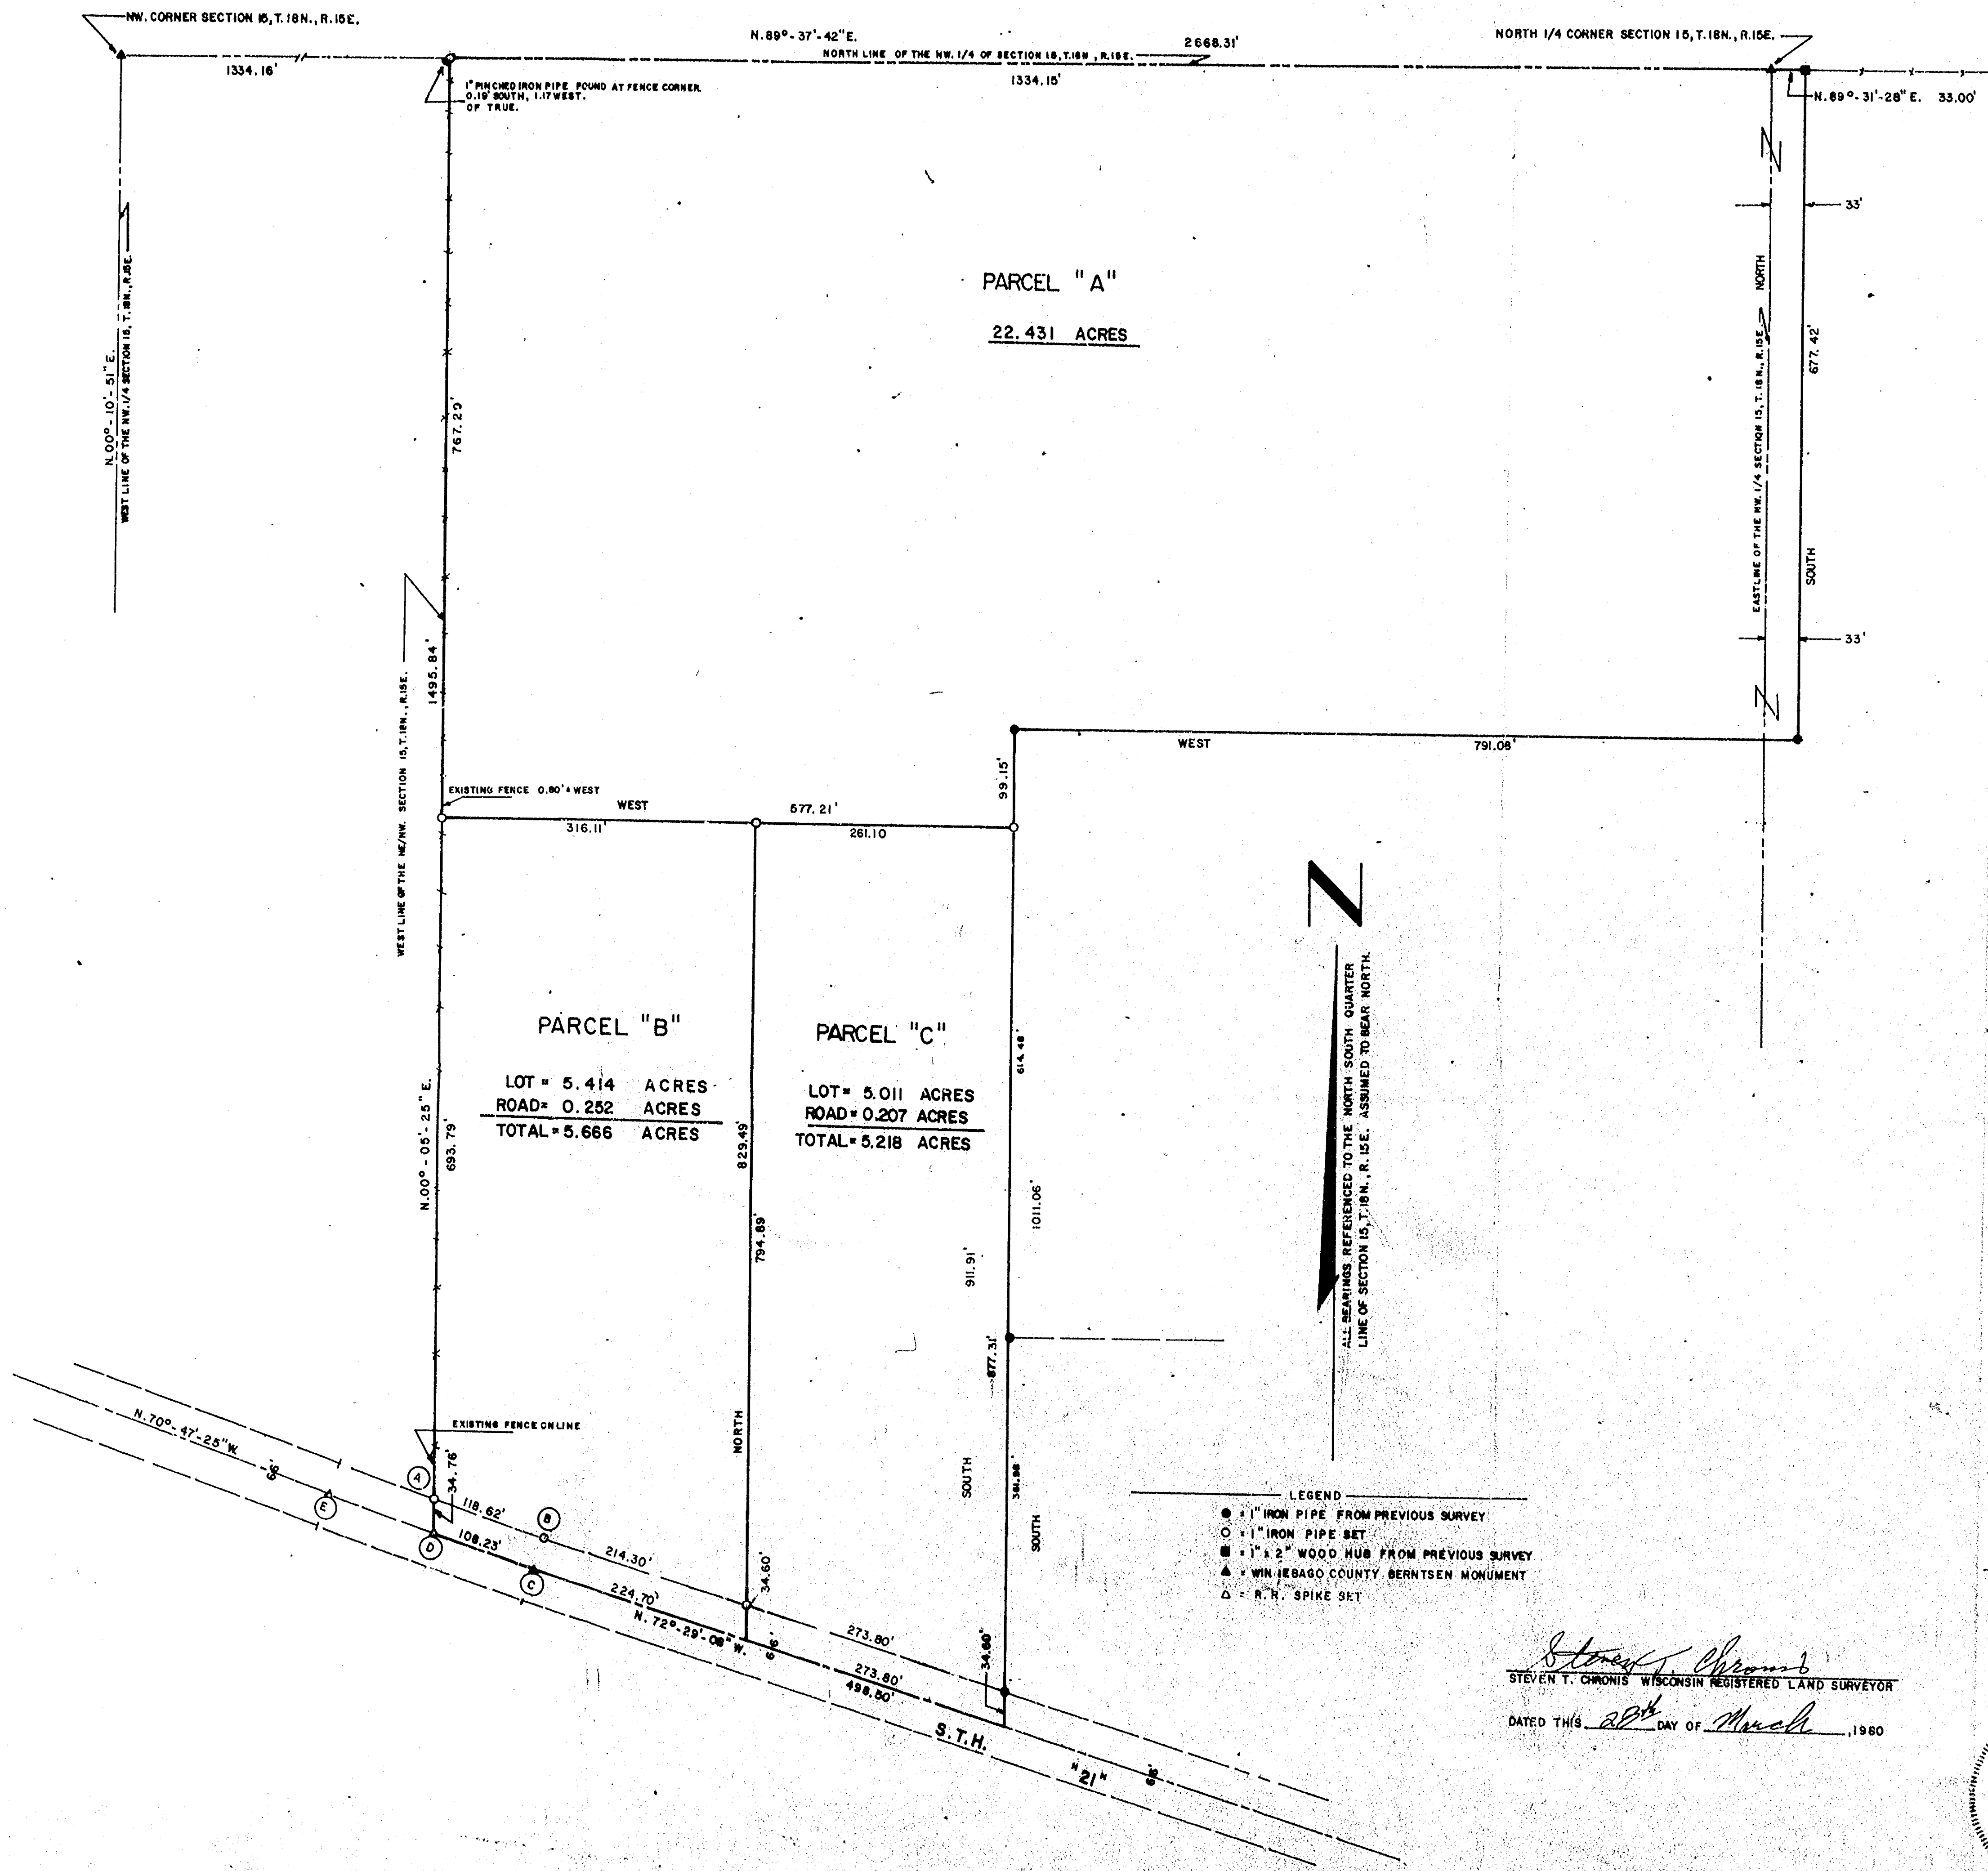

CURVE	RADIUS	CHORD BEARING	CHORD DISTANCE	ARC DISTANCE	CENTRAL ANGLE
A - B	7400.85'	N.72°04'38" W.	118.62'	118.62'	00°-55'-08"
C - D	7433.65'	N.72°04'-07.5" W.	108.21'	108.23'	00°-50'-03"
C - E	7433.65'	N.71°38'-16" W.	219.98'	219.98'	01°-41'-44"

NOTE: THE TRUE NORTHLINE OF THE NW 1/4 WAS NOT RUN OUT AT THE CLIENT'S REQUEST BECAUSE THE NORTHEAST CORNER OF SECTION 15 IS NOT ESTABLISHED. A 1/2" WOOD HUB WAS SET ON THE FENCELINE WHICH REPRESENTS THE OCCUPIED NORTHLINE.

DESCRIPTION
PARCEL "A"

A tract of land in the Northeast Quarter (NE $\frac{1}{4}$) of the Northwest Quarter (NW $\frac{1}{4}$) of Section Fifteen (15), Township Eighteen (18) North, Range Fifteen (15) East, Town of Omro, Winnebago County, Wisconsin, containing 22.431 Acres of land and being described by: Commencing at the North Quarter (NQ) corner of said Section 15, and the true point of beginning; thence N. 89°-31'-28" E. 33.00 feet along the North line of East of and parallel to the North-South Quarter (NS $\frac{1}{4}$) line of said Section 15; thence West 791.08 feet, thence South 99.15 feet, thence West 577.21 feet to a point on the West line of NE $\frac{1}{4}$ of the NW $\frac{1}{4}$ of said Section 15, thence N. 00°-05'-25" E. 767.29 feet along the West line of the NE $\frac{1}{4}$ of the NW $\frac{1}{4}$ of said Section 15 to the Northwest corner of the NE $\frac{1}{4}$ of the NW $\frac{1}{4}$ of said Section 15, thence N. 89°-37'-42" E. 1334.15 feet along the North line of the NW $\frac{1}{4}$ of said Section 15, to the true point of beginning.

DESCRIPTION
PARCEL "B"

A tract of land in the East Half (E $\frac{1}{2}$) of the Northwest Quarter (NW $\frac{1}{4}$) of Section Fifteen (15), Township Eighteen (18) North, Range Fifteen (15) East, Town of Omro, Winnebago County, Wisconsin, containing 5.666 Acres of land and being described by: Commencing at the North Quarter (NQ) corner of said Section 15, thence S. 89°-37'-42" W. 1334.15 feet along the North line of the NW $\frac{1}{4}$ of said Section 15 to the Northwest corner of the NE $\frac{1}{4}$ of the NW $\frac{1}{4}$ of said Section 15, thence S. 00°-05'-25" E. 767.29 feet along the West line of the NE $\frac{1}{4}$ of the NW $\frac{1}{4}$ of said Section 15 to the true point of beginning, thence continuing S. 00°-05'-25" E. 693.79 feet along the West line of the NE $\frac{1}{4}$ of the NW $\frac{1}{4}$ of said Section 15 to its intersection with the centerline of S.T.H. "21", thence Southeast 108.23 feet along the arc of a curve to the left and being the centerline of S.T.H. "21", having a radius of 7433.65 feet and a chord of 108.23 feet, thence S. 72°-04'-07.5" E. 108.21 feet, thence S. 72°-29'-08" E. 224.70 feet along the centerline of S.T.H. "21", thence S. 72°-29'-08" W. 273.80 feet to the West line of the NE $\frac{1}{4}$ of the NW $\frac{1}{4}$ and the true point of beginning.

DESCRIPTION
PARCEL "C"

A tract of land in the East Half (E $\frac{1}{2}$) of the Northwest Quarter (NW $\frac{1}{4}$) of Section Fifteen (15), Township Eighteen (18) North, Range Fifteen (15) East, Town of Omro, Winnebago County, Wisconsin, containing 5.218 Acres of land and being described by: Commencing at the North Quarter (NQ) corner of said Section 15, thence S. 89°-37'-42" W. 1334.15 feet along the North line of the NW $\frac{1}{4}$ of said Section 15, to the Northwest corner of the NE $\frac{1}{4}$ of the NW $\frac{1}{4}$ of said Section 15, thence S. 00°-05'-25" E. 767.29 feet along the West line of the NE $\frac{1}{4}$ of the NW $\frac{1}{4}$ of said Section 15, thence East 316.11 feet to the true point of beginning, thence continuing East 251.10 feet, thence S. 72°-29'-08" E. 224.70 feet along the centerline of S.T.H. "21", thence N. 72°-29'-08" W. 273.80 feet to the centerline of S.T.H. "21", thence N. 72°-29'-08" W. 273.80 feet to the true point of beginning.



15-18-15	
DATE	MARCH 25, 1980
REVISIONS	
DRAWN BY	LAWRENCE C. WIEDER
CHECKED BY	
SCALE	1" = 100'
NOTEBOOK	33
AERO-METRIC ENGINEERING, INC. PHOTOGRAMMETRIC ENGINEERS LAND SURVEYORS OSHKOSH, WISCONSIN	
SURVEY FOR GEORGE CURTIS OF A TRACT OF LAND IN THE NORTHWEST QUARTER (NW 1/4) AND A TRACT OF LAND IN THE NORTHEAST QUARTER (NE 1/4) OF SECTION FIFTEEN (15), TOWNSHIP EIGHTEEN (18) NORTH, RANGE FIFTEEN (15) EAST, TOWN OF OMRO, WINNEBAGO COUNTY, WISCONSIN.	
SHEET NO.	1 OF 1
FILE NO.	104