


- Existing iron pipe
- Iron pipe set
- () Platted dimensions
- P.R. Pro-rated dimensions

ELAINE PECK

LOT 9 OF BLOCK J OF EASTERN ADDITION TO
THE CITY OF OMRO, WINNEBAGO CO., WISCONSIN.

Calvin W. Hawksworth
Calvin W. Hawksworth S-1290
Wisconsin Registered Land Surveyor

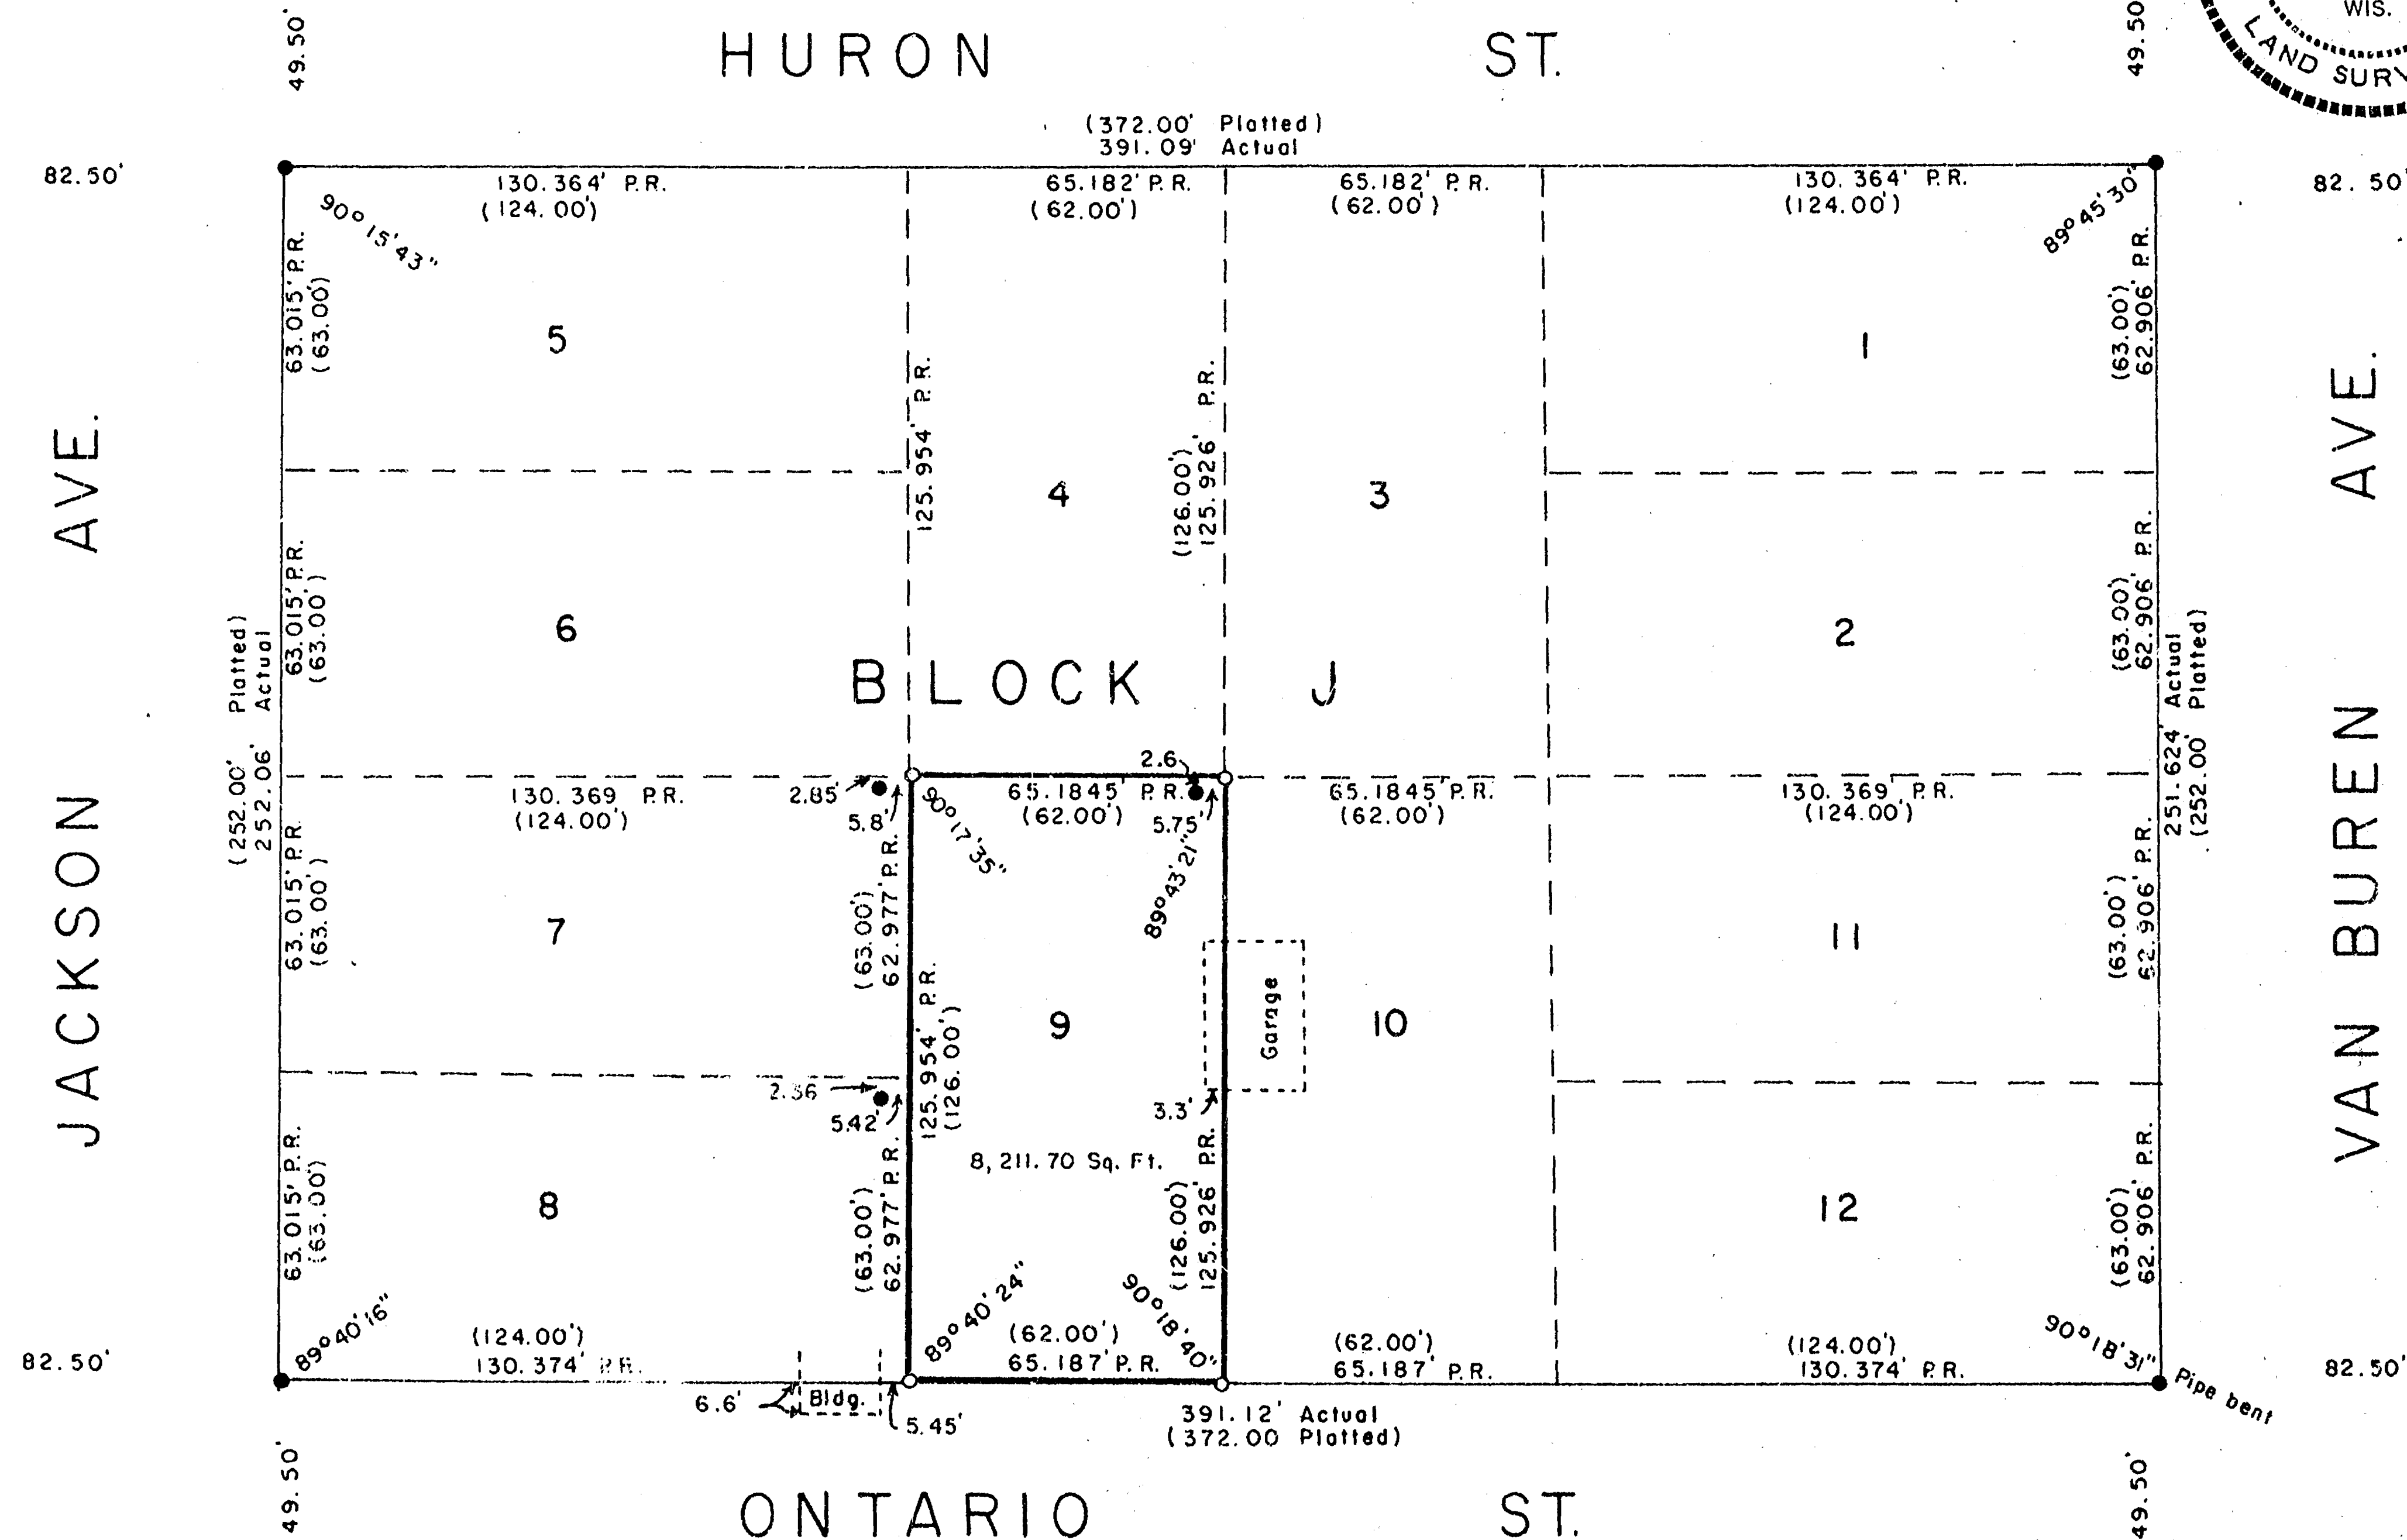

S-000979


R. K. SAYLER, INC.

SCALE: 1 in. = 40 ft.

JUNE 5, 1979

BK. 39 P. 29


17-18-15

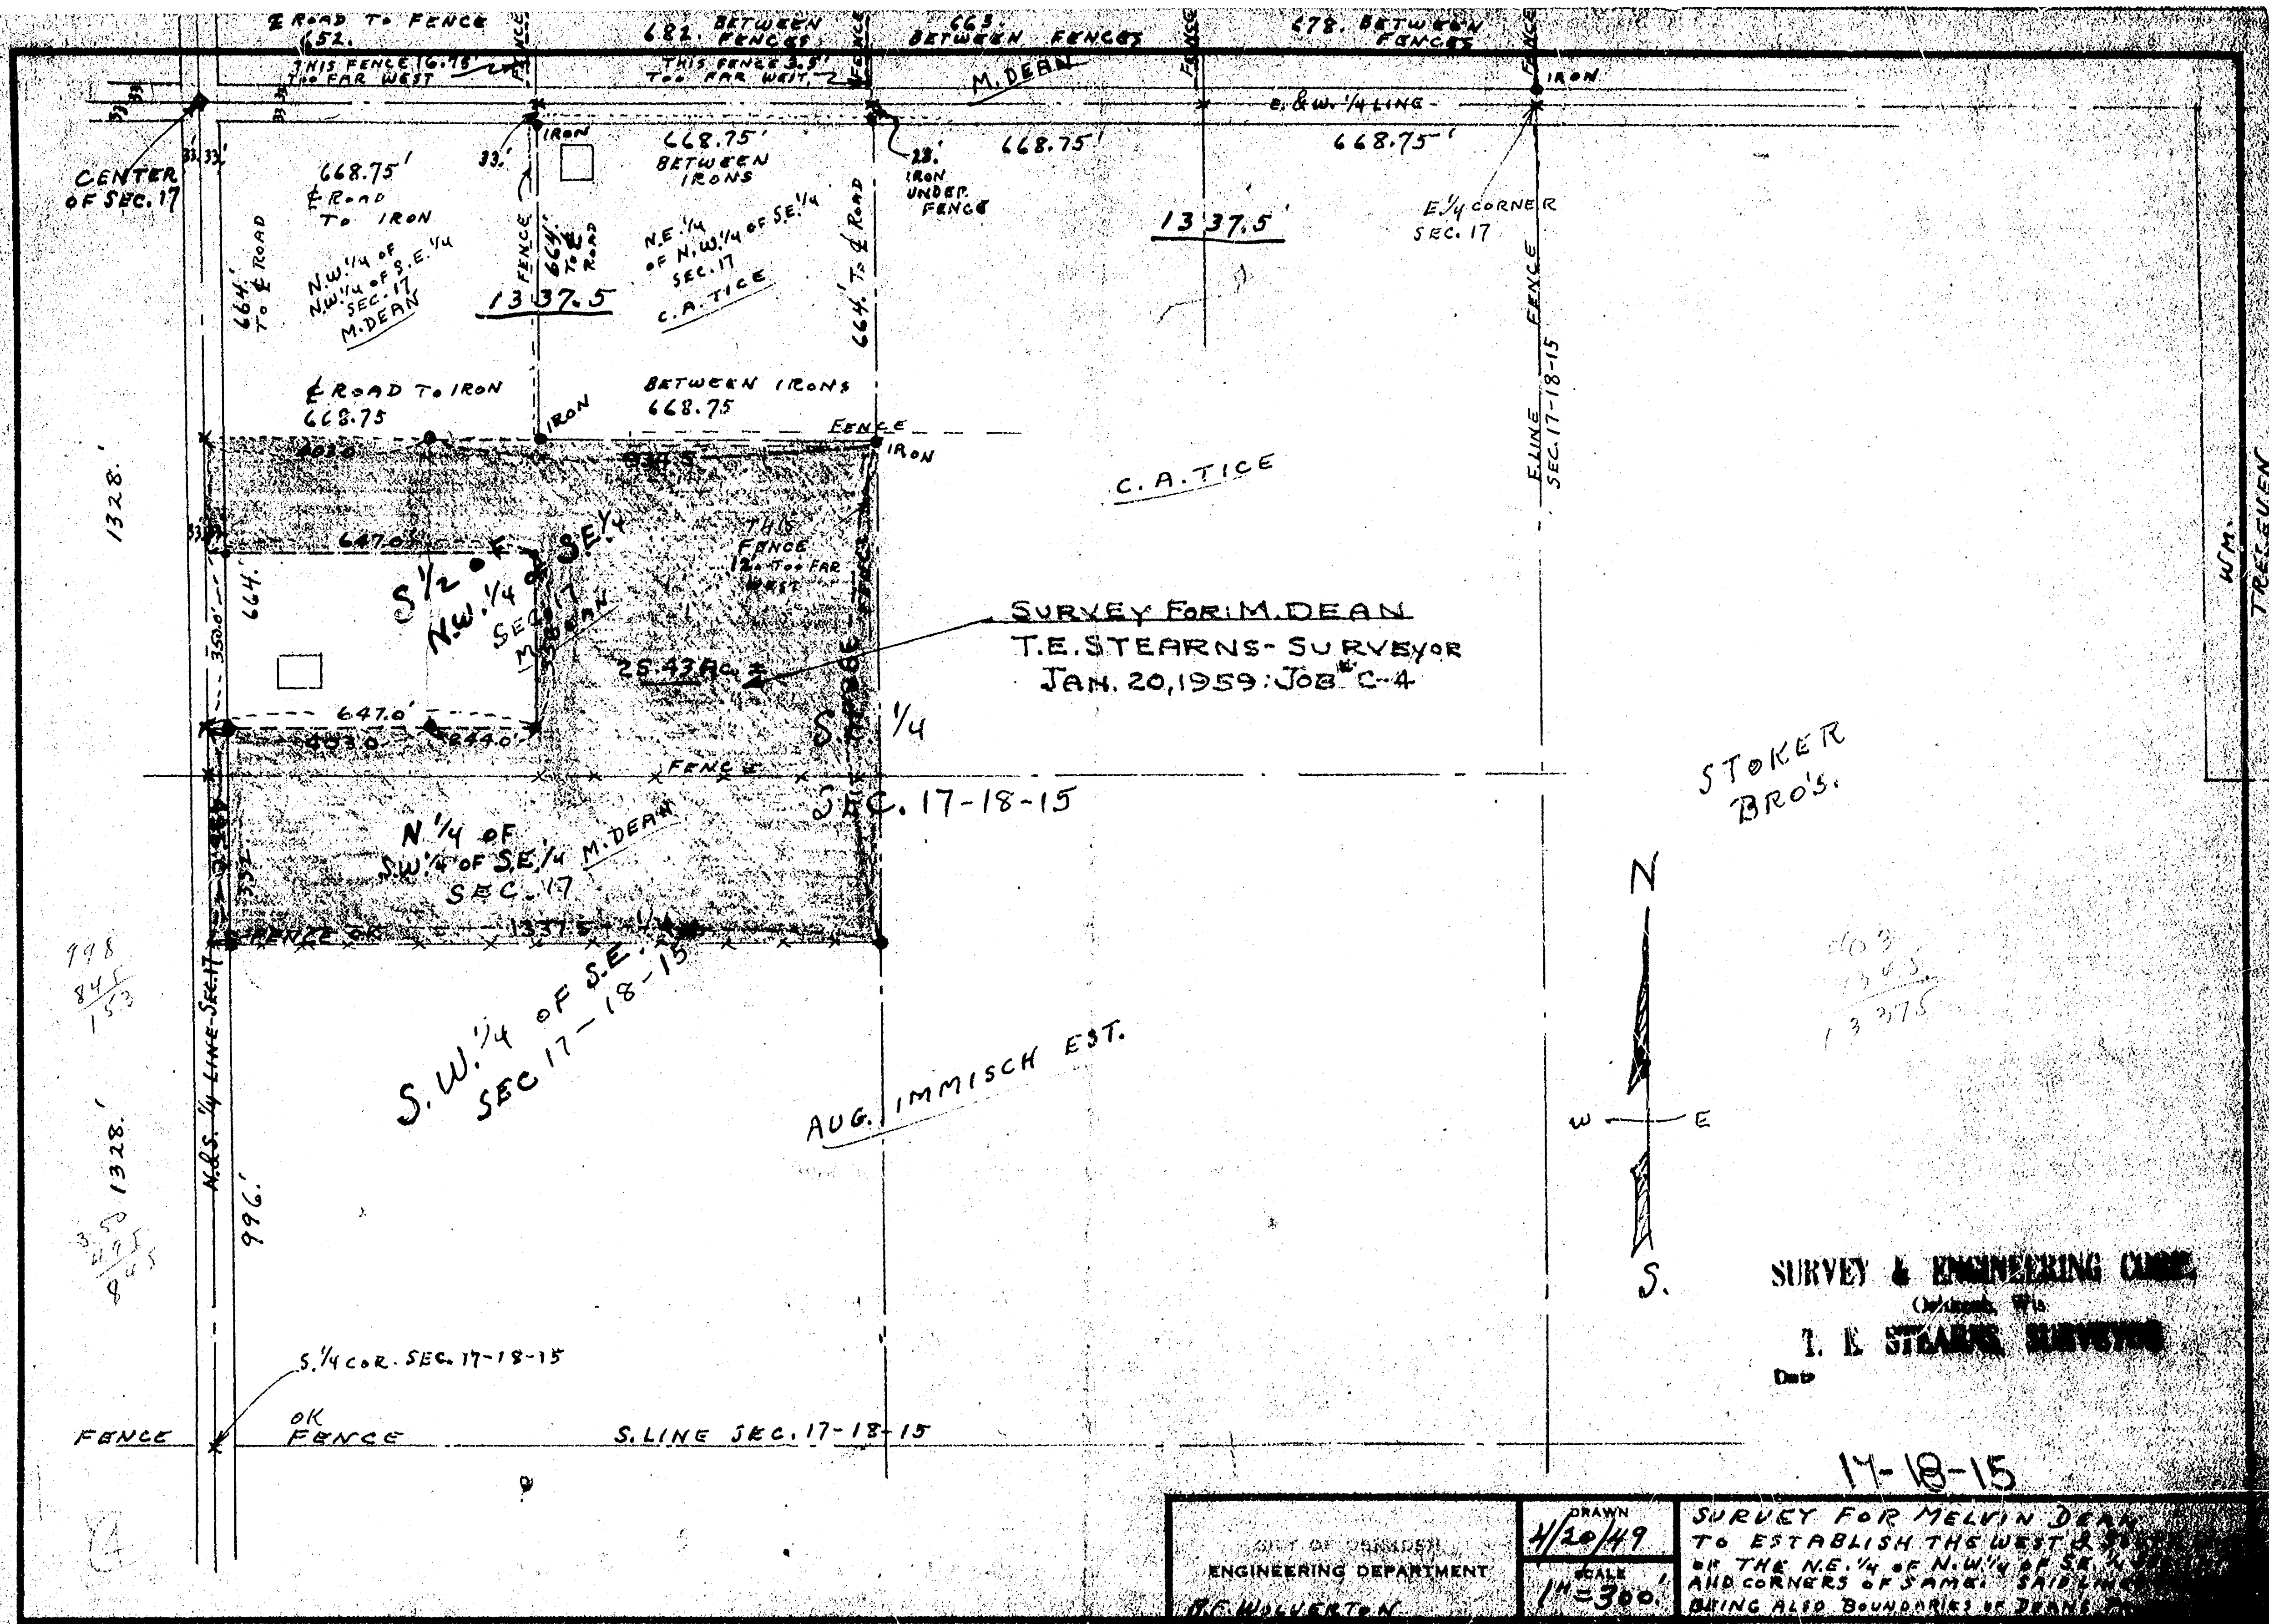


998
845
153
3 50
495
845
1328.
996.

403
1305
13375

SURVEY & ENGINEERING CORP. (Incorporated in Wis.) T. E. STEARNS SURVEYOR Dad	DRAWN 4/20/49	SURVEY FOR MELVIN DEAN TO ESTABLISH THE WEST 1/2 CORNER OF THE NE 1/4 OF N.W. 1/4 OF SE 1/4 AND CORNERS OF SAME. SAID LINE BEING ALSO BOUNDARIES OF DEAN'S WHICH LIES W. & S. OF THE 18-15
	SCALE 1"=300'	

 

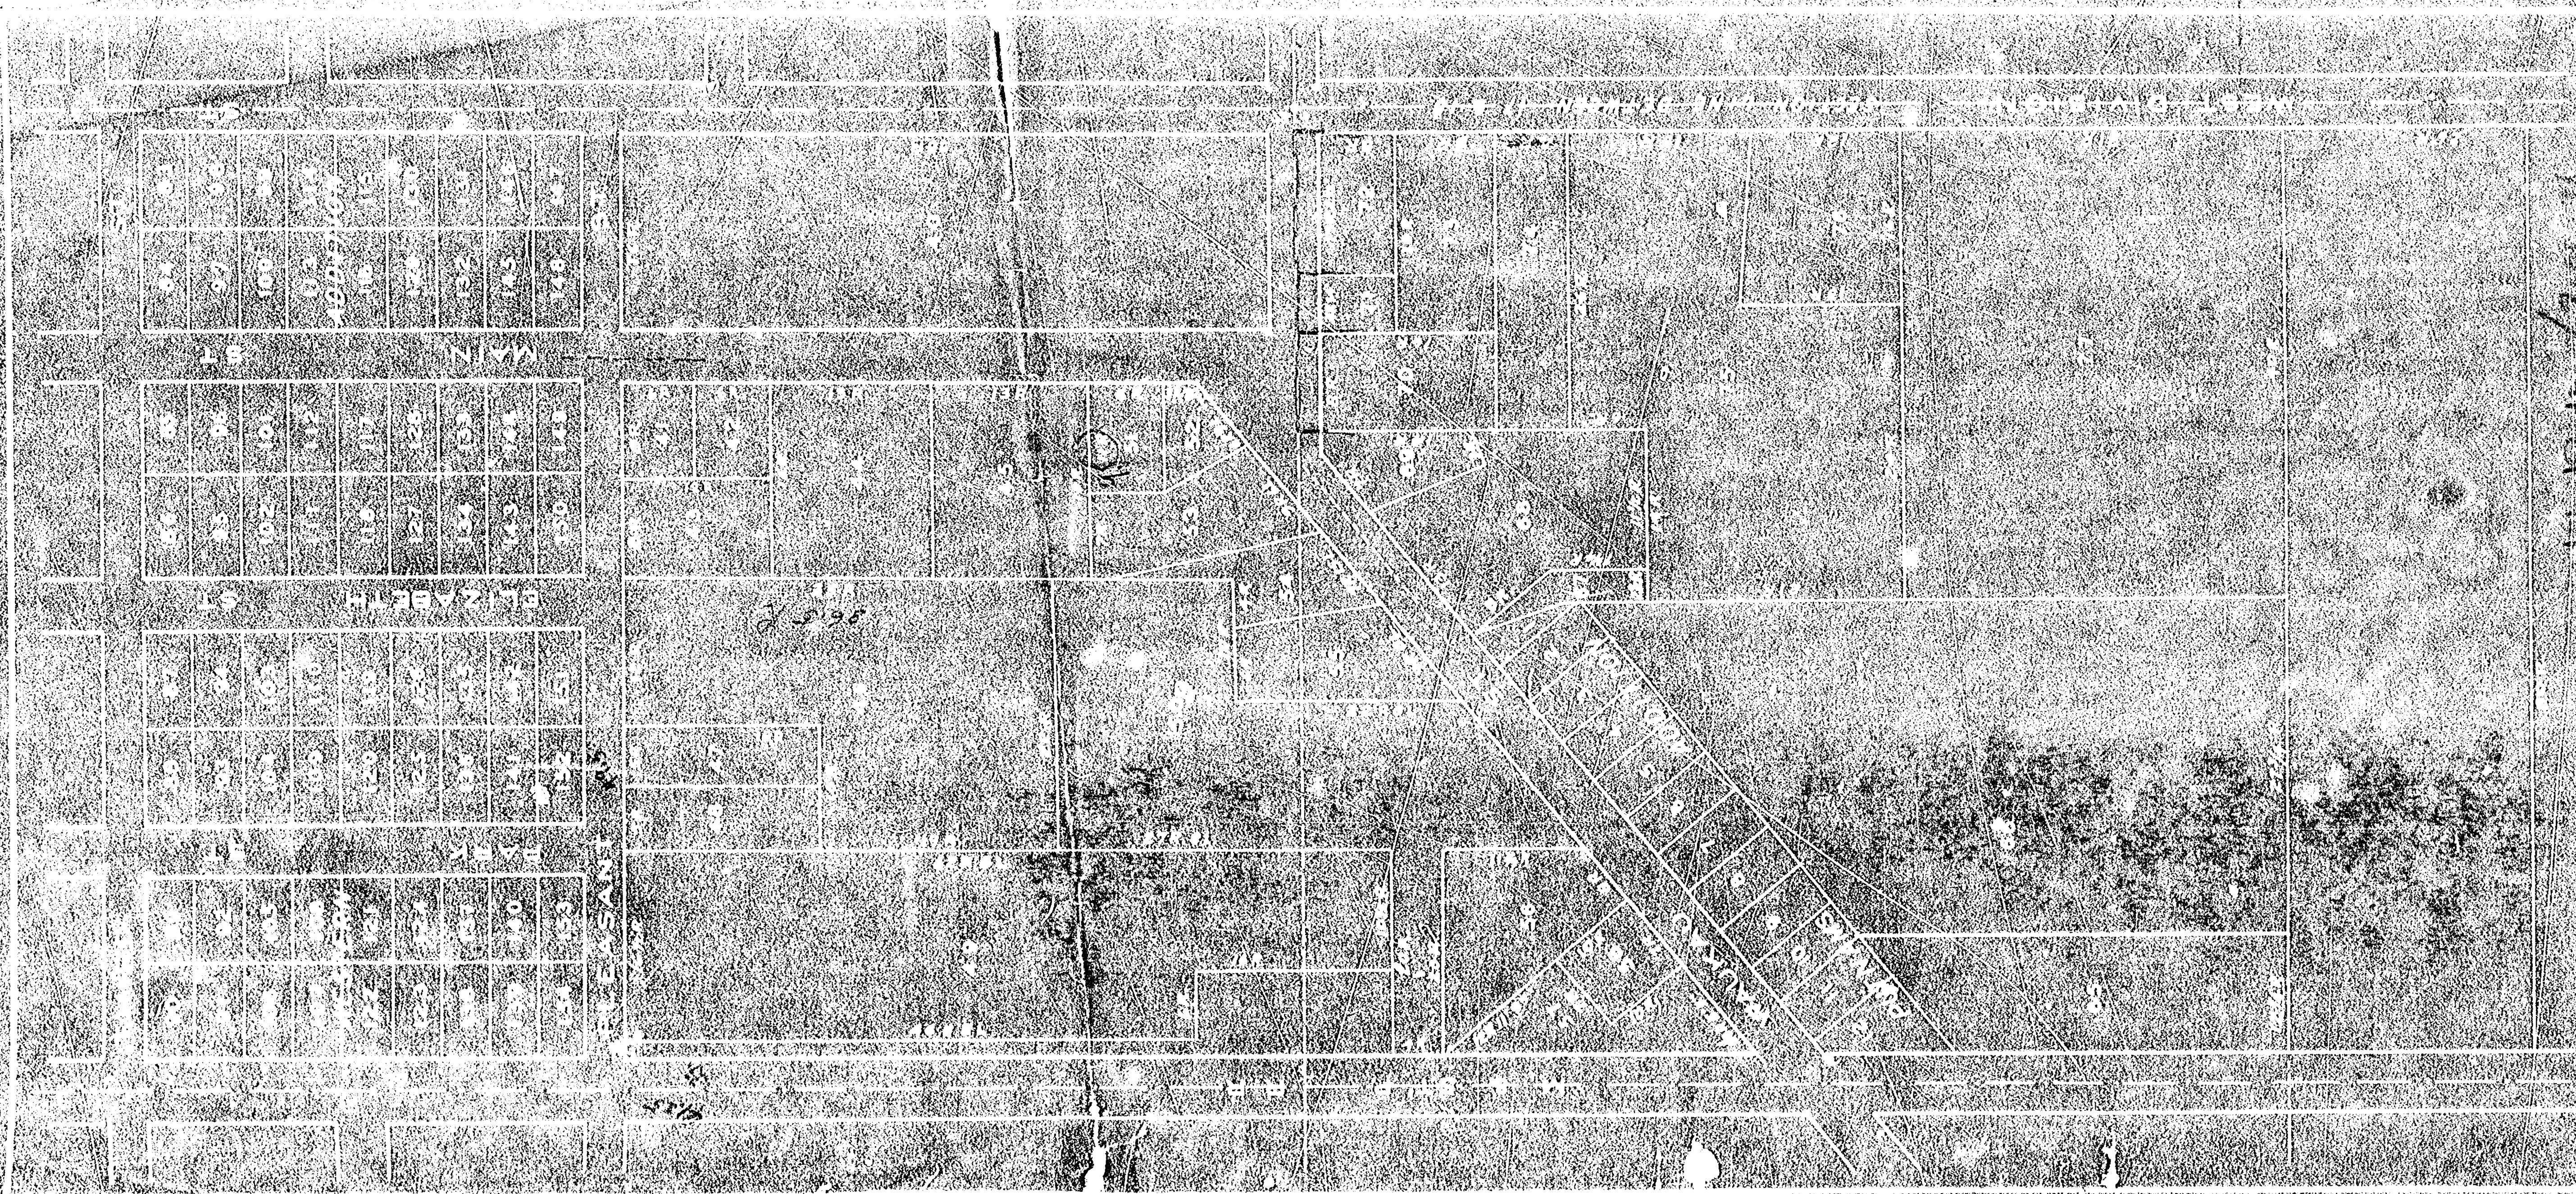

COPY OF DEED OF UNRECORDED MAP OF THE
VILLAGE OF ONRO MADE BY ELIABED 11
SURVEY OR DATED 4-10-1872 OFFICIAL ON
FILE IN THIS OFFICE 17-11-15

11815 17-11

11815 17-11

N.W. COR.
N.E. 1/4 SEC. 17

S.T.H. # 21

SEC. LINE 196.02

C. J. SANPHIER

SEC. 17-18-15

2. F. HELLWIG

N.W. $\frac{1}{4}$ OF N.E. $\frac{1}{4}$

OMRO DEVELOPMENT CORP.

7.6 A $\pm$

OMRO DEVELOPMENT CORP.

ROADWAY

840.0'

SCALE
1" = 100'

IRON STAKES SHOWN THUS - •

14-18-15

SURVEY & ENGINEERING CORP.

Dankoeb. Wis

T. E. STEARNS, SURVEYOR

Date SEPT. 4, 1957

Job # A-83

REV. OCT 8, 1963

