


LOCATED IN PART OF THE SW1/4 OF THE SW1/4 OF SECTION 7, T.18N., R.15E.,  
AND PART OF GOVERNMENT LOT 8 OF SECTION 18, T.18N., R.15E., TOWN OF  
OMRO, WINNEBAGO COUNTY, WISCONSIN


CALVIN W. HAWKSWORTH S-1290  
WI REGISTERED LAND SURVEYOR  
OCT. 18, 1983

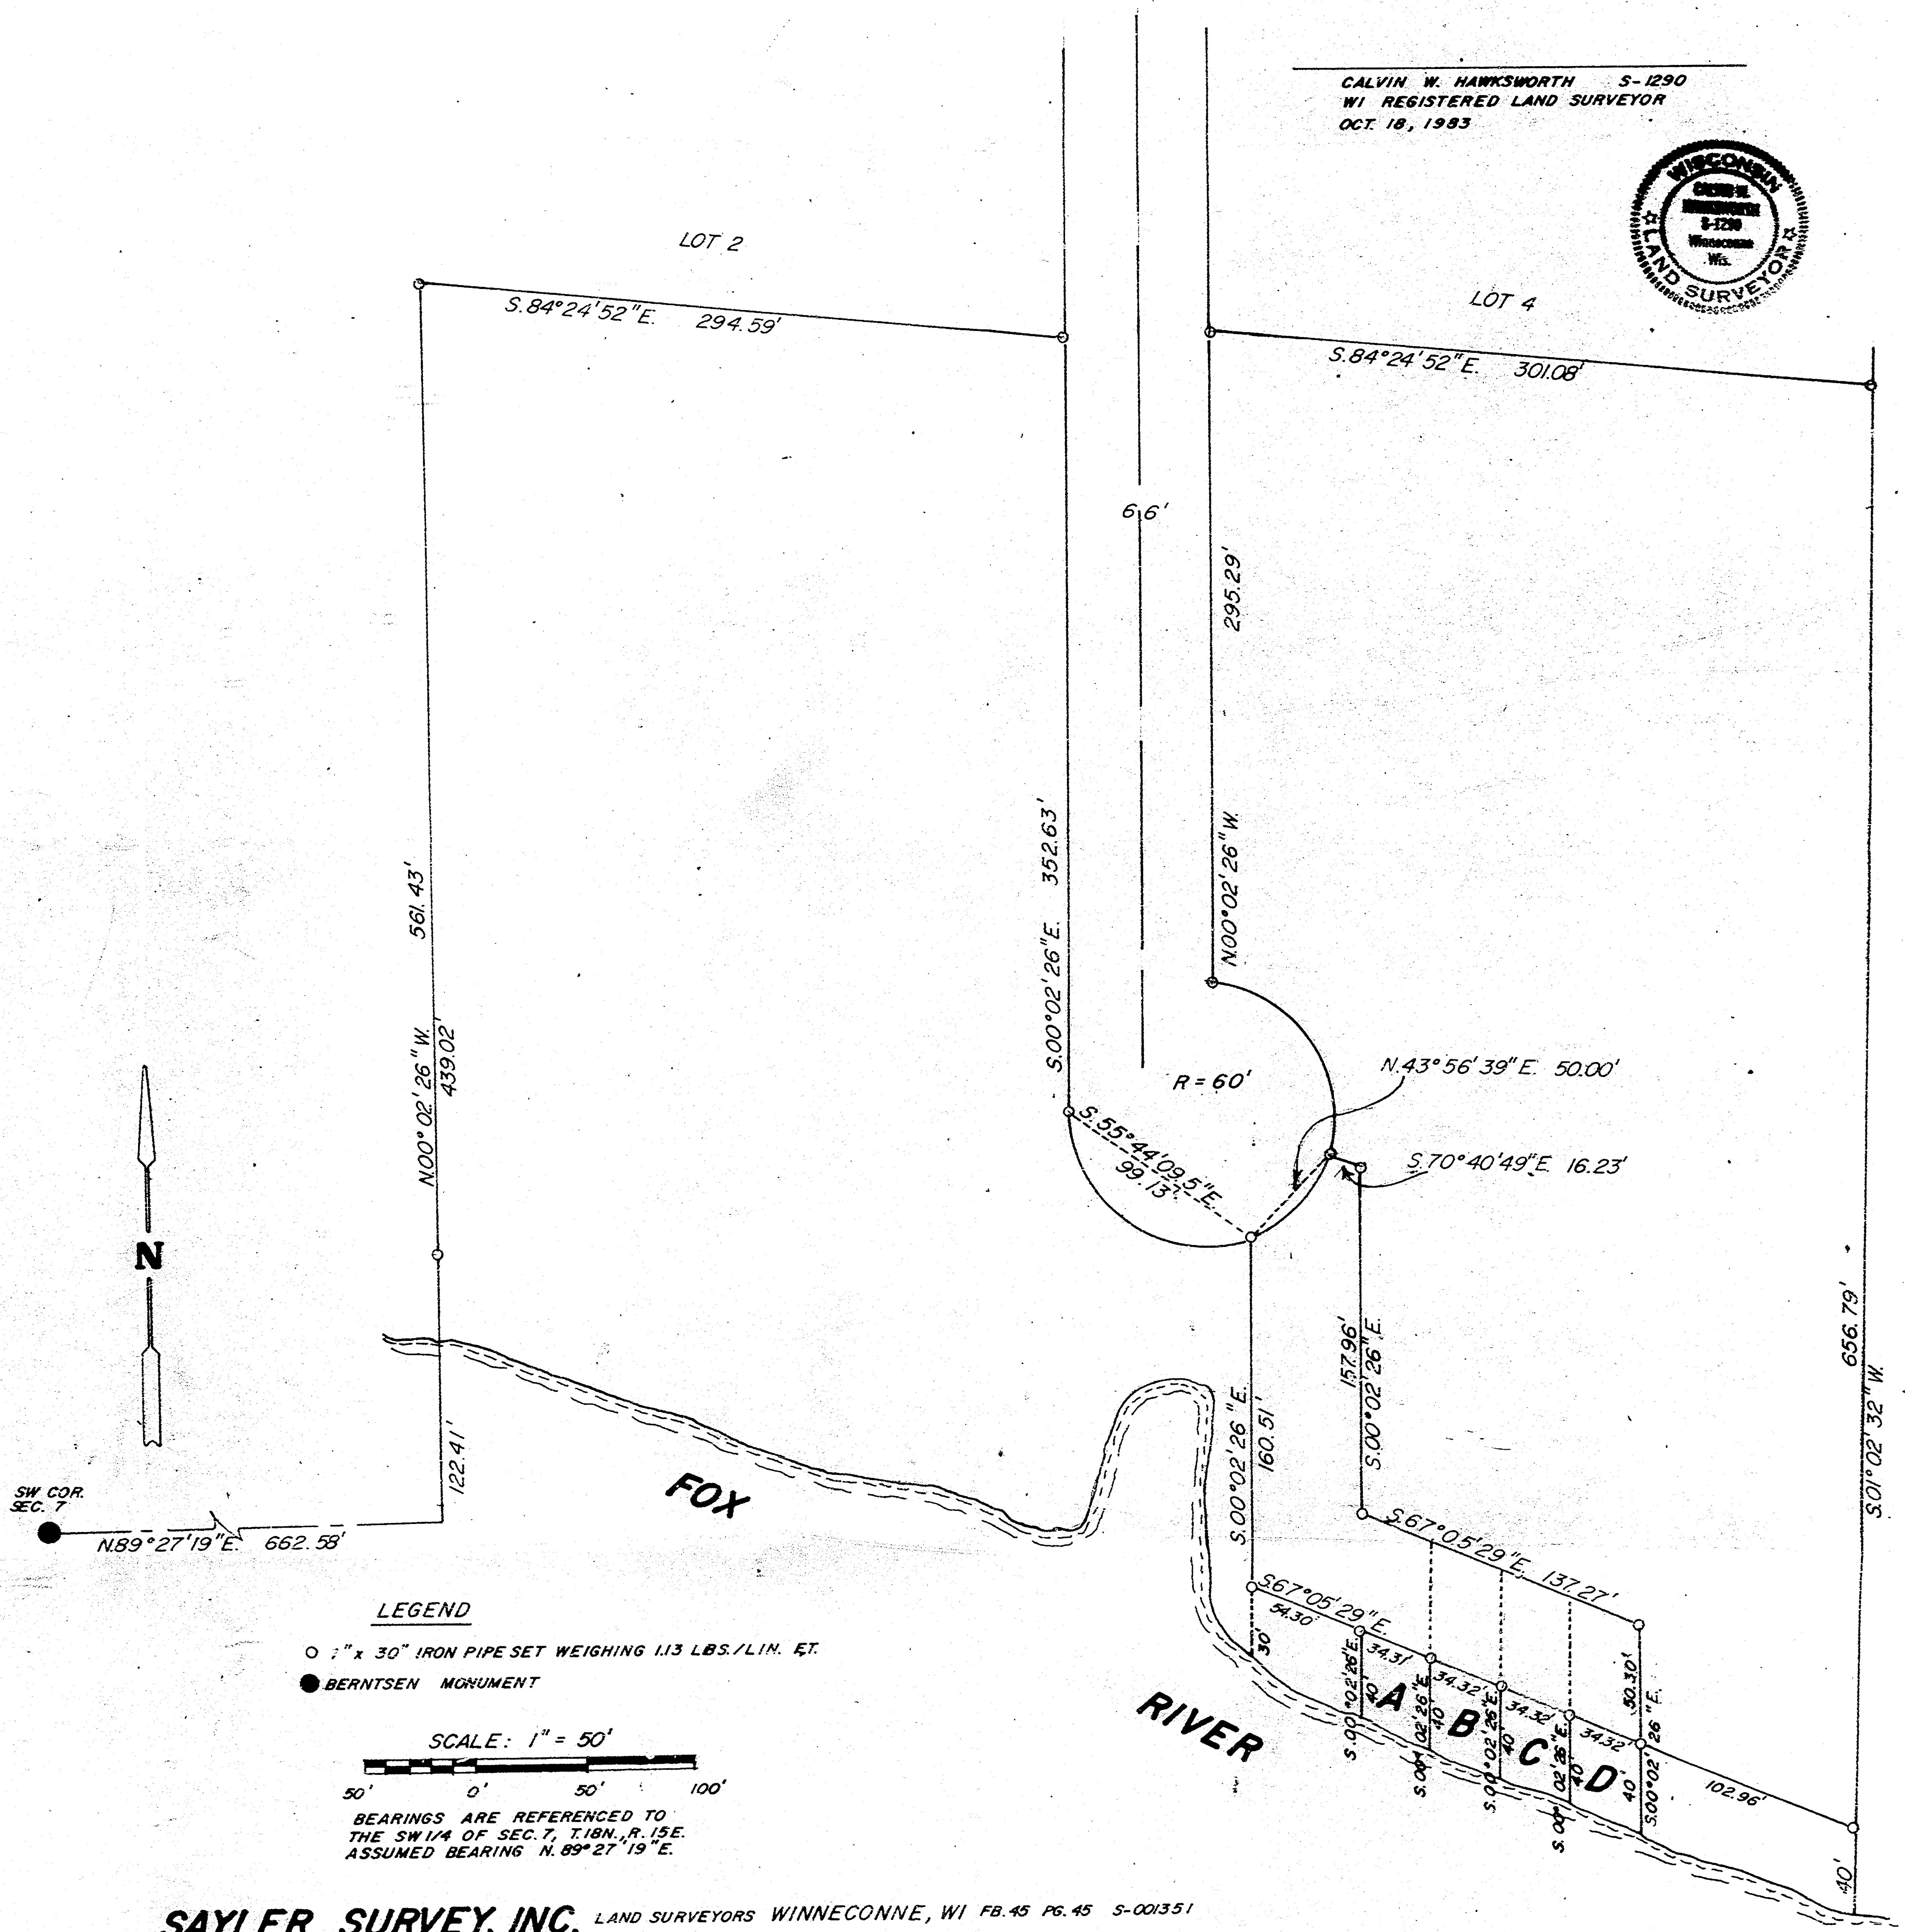

**SAYLER SURVEY, INC.** LAND SURVEYORS WINNECONNE, WI FB.45 PG.45 S-001351

18-18-15





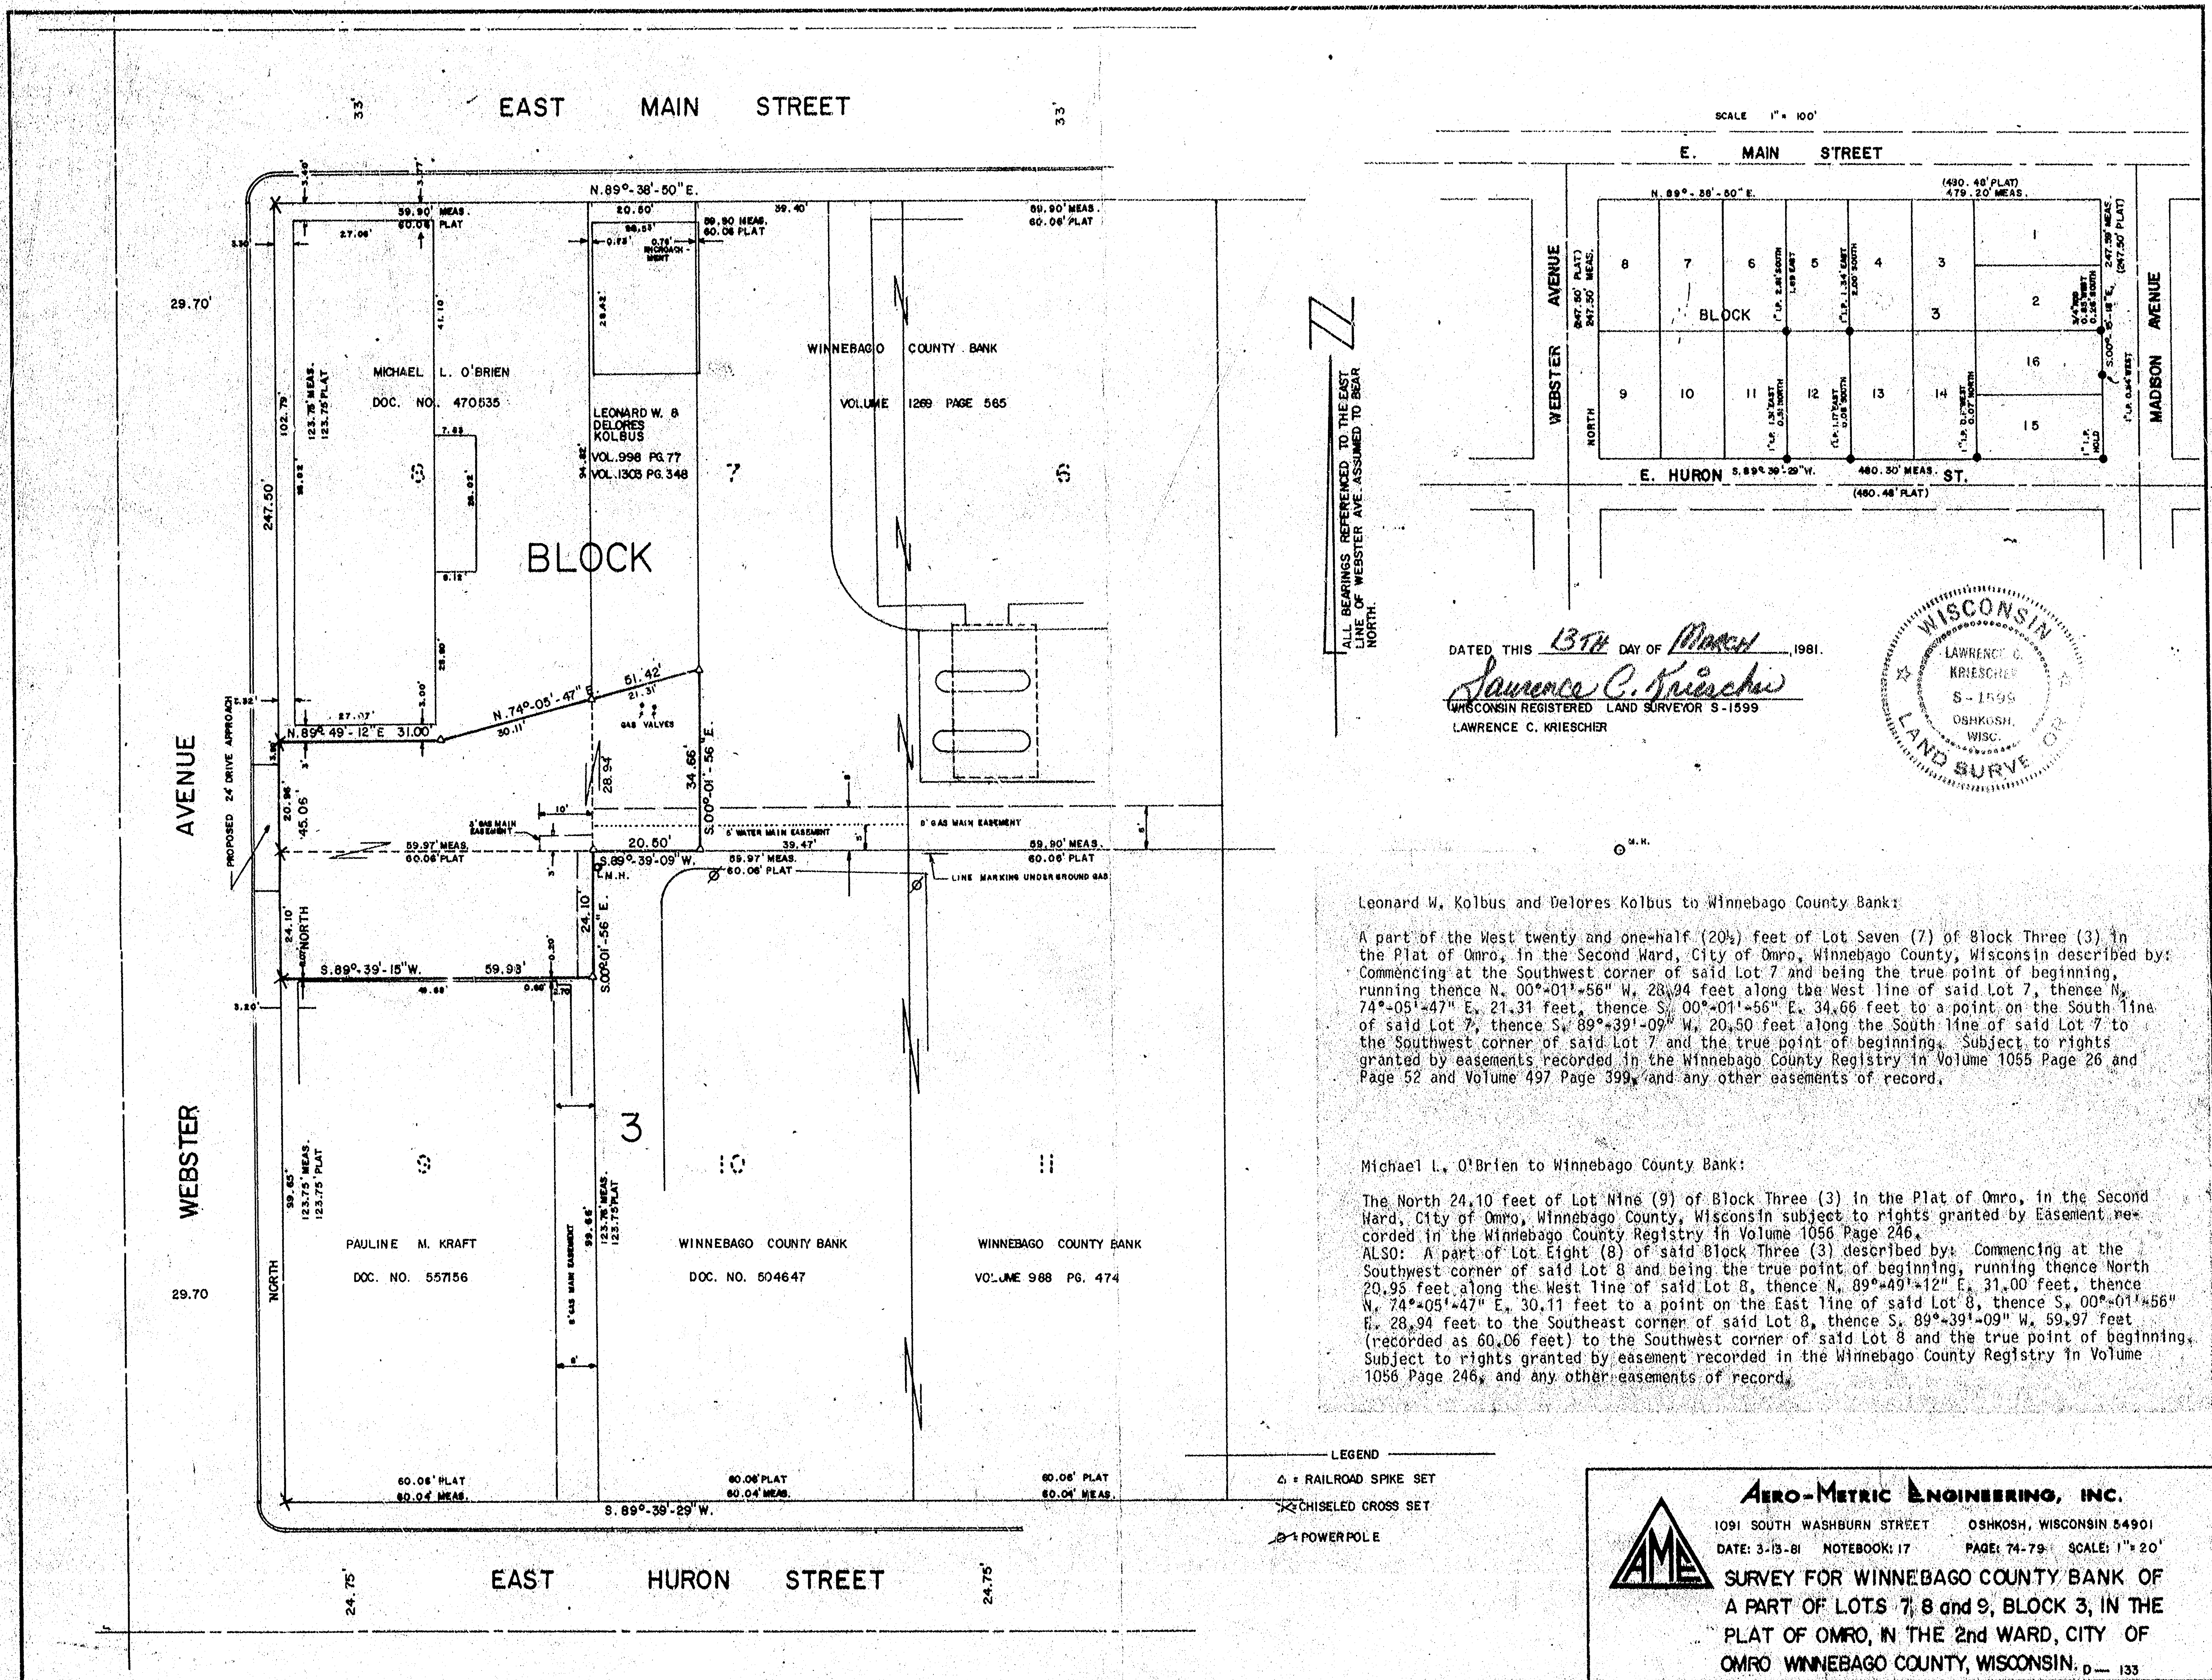



JAY POTRATZ

LOT 75, EXCEPTING THE E. 102.00 FT., THE WEST 1/2 OF  
LOTS 90 & 91 AND A 74.25 FT. STRIP OF LAND IMMEDIATELY  
WEST OF LOTS 90, 91, 106 AND 107 AND EXTENDING FROM  
THE CENTERLINE OF WEST ONTARIO AVE. TO THE CENTER-  
LINE OF MICHIGAN ST. (OLD R.R. R.O.W) ALL IN THE WESTERN  
ADDITION TO THE CITY OF OMRO, IN SEC. 18, T. 18 N., R. 15 E  
WINNEBAGO COUNTY, WISCONSIN.

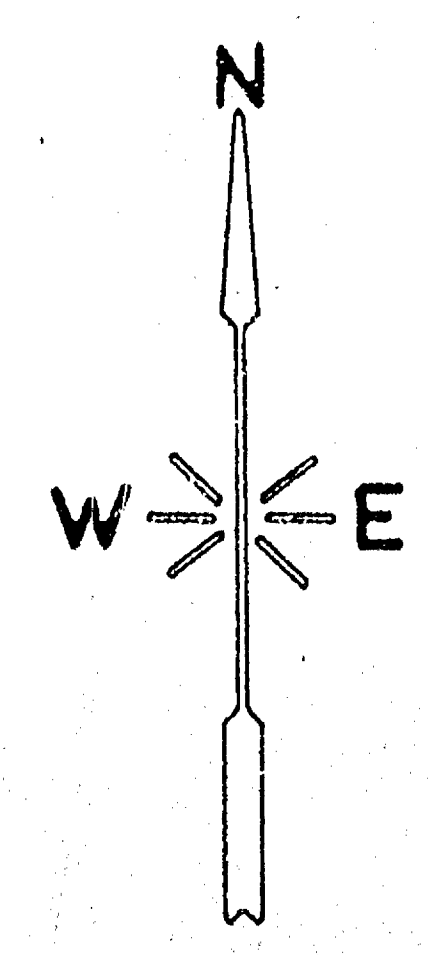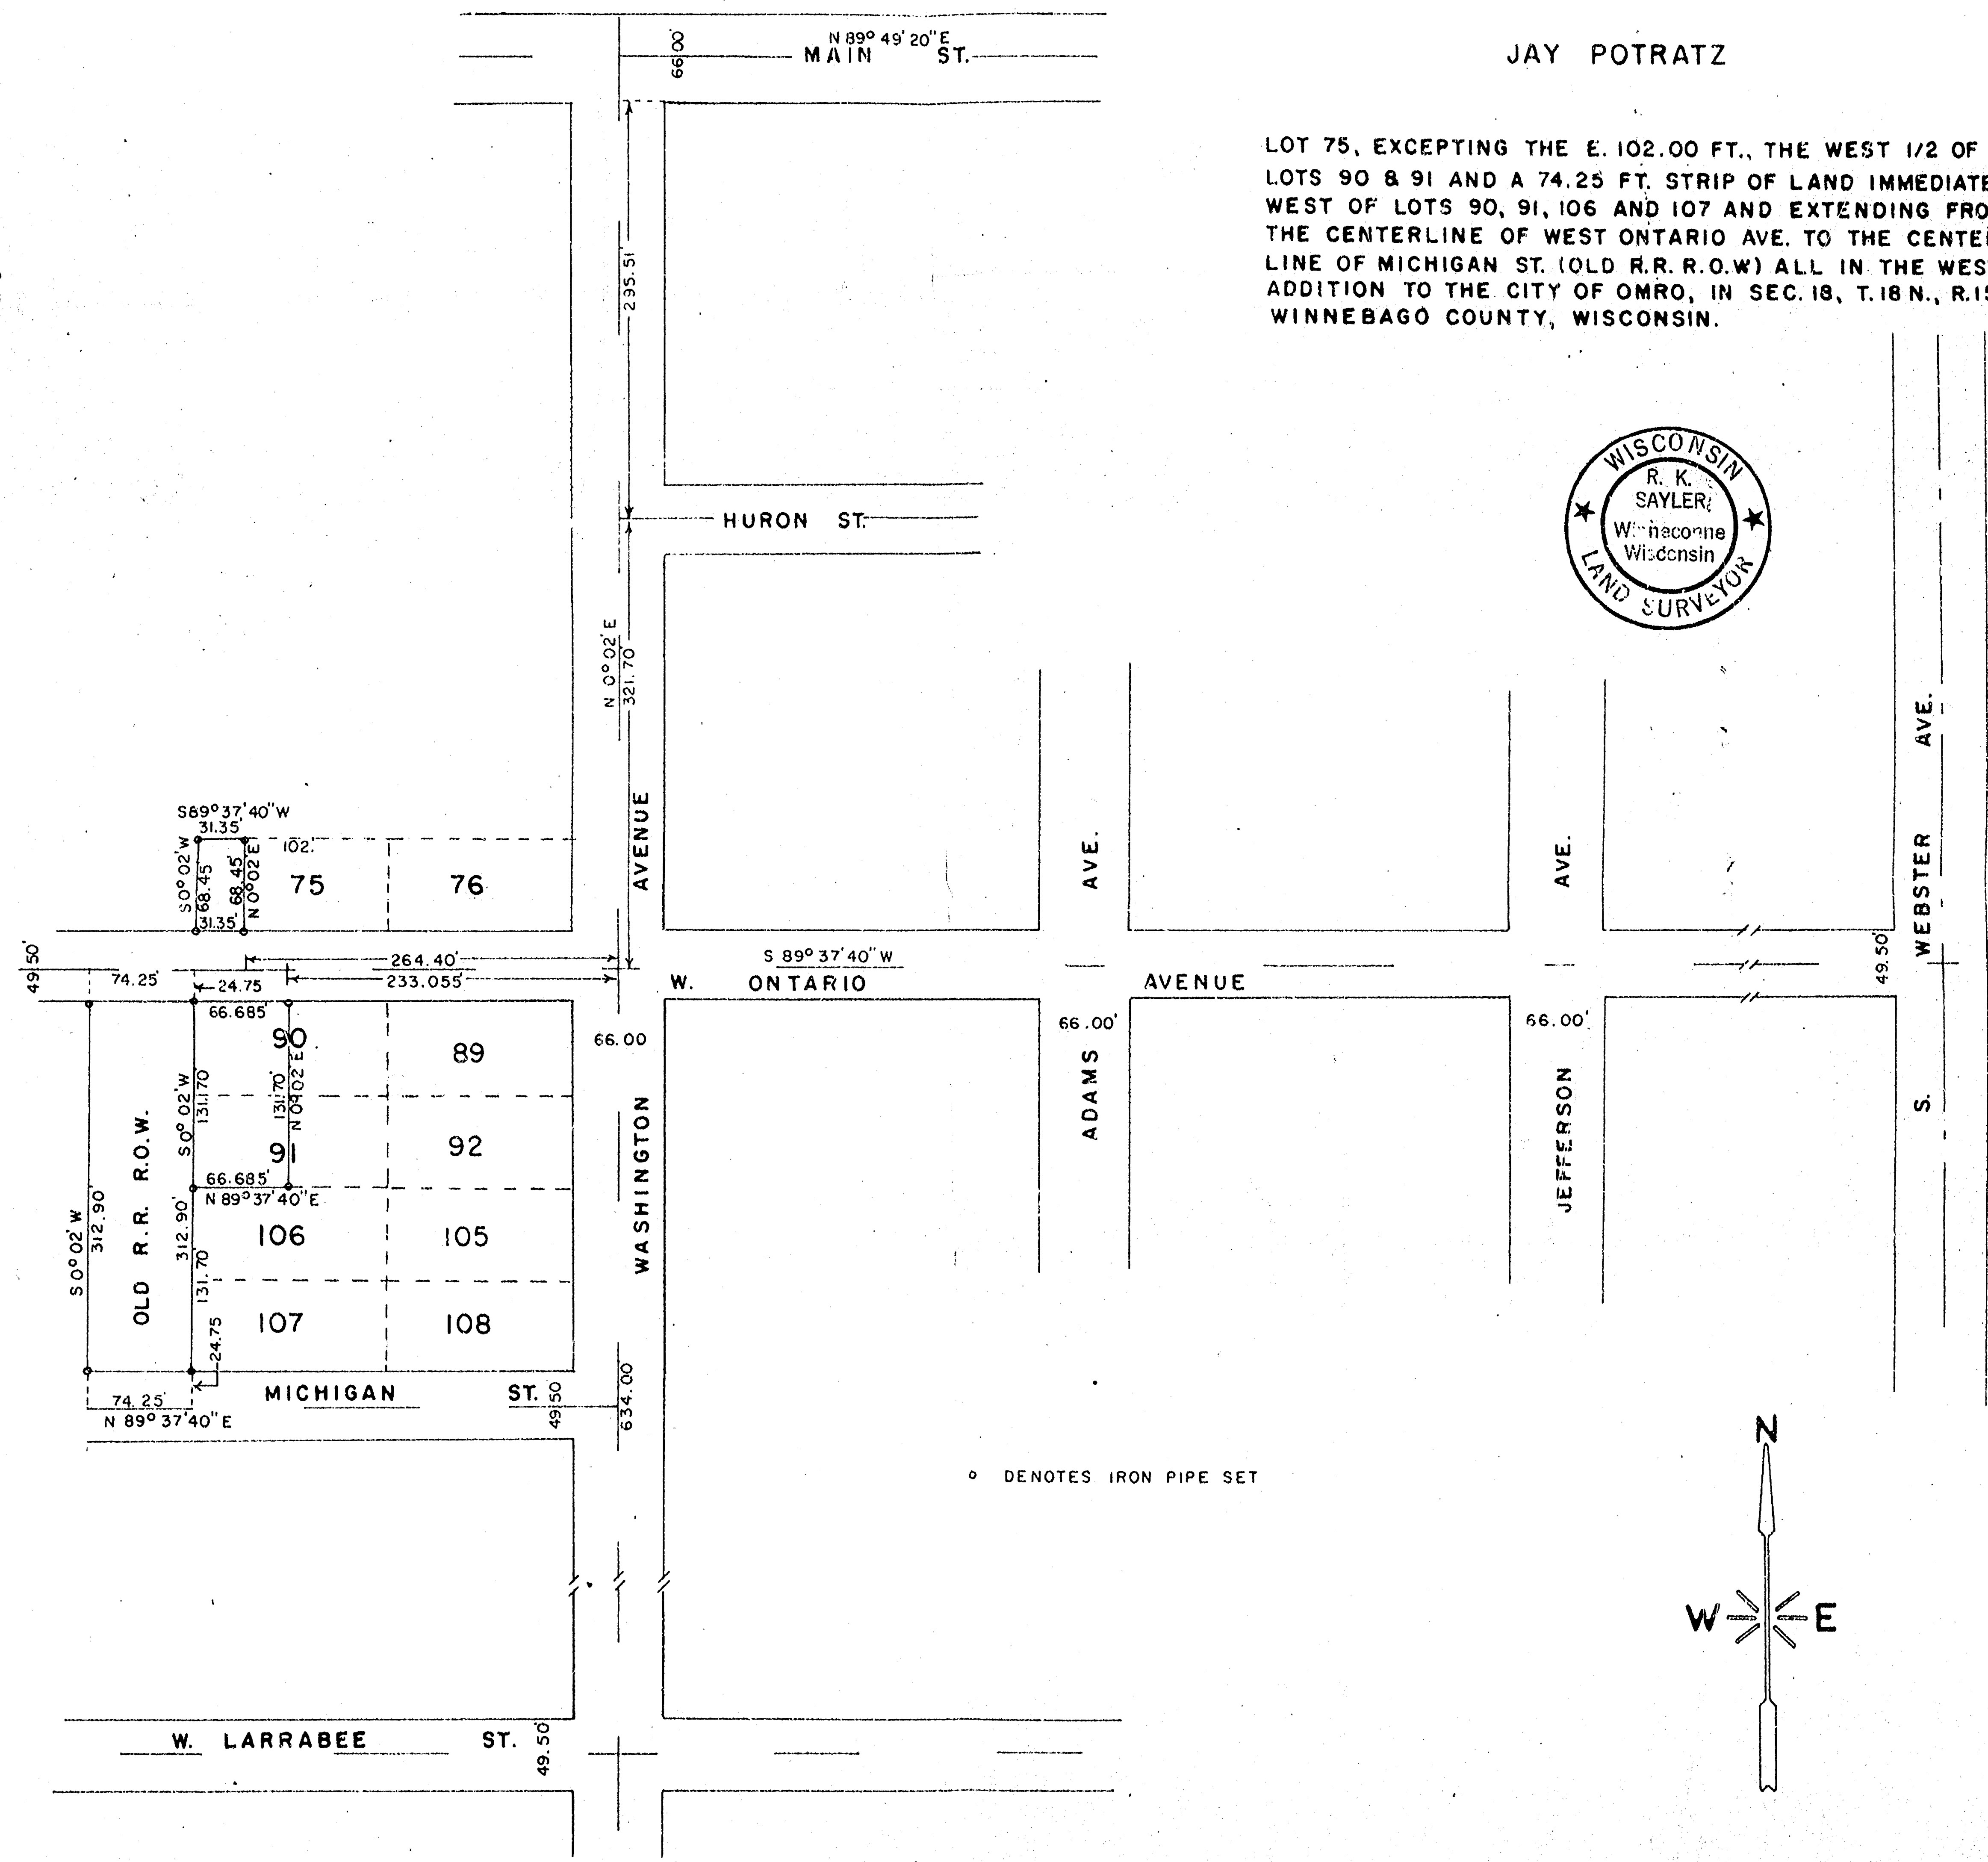

SCALE: 1 in. = 100 ft.  
SURVEYOR:  
R. K. SAYLER S-417  
AUGUST 26, 1974  
BK. 27 P. 60

S-000357

18-18-15



