



ALL BEARINGS REFERENCED TO THE EAST LINE OF THE SE 1/4 SECTION 19, T. 18N., R. 15E. ASSUMED TO BEAR N. 00°-20'-20" E.

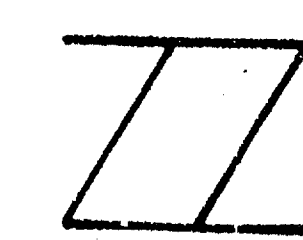

LEGEND
 ○ = 1" x 24" IRON PIPE SET
 ⊕ = WINNEBAGO COUNTY BERTWISSEN MONUMENT
 --- = EXISTING FENCE.
 SCALE: 1" = 60'

LOT = 5.010 ac.
 R/W = 0.036 ac.
 TOTAL = 5.046 Acres

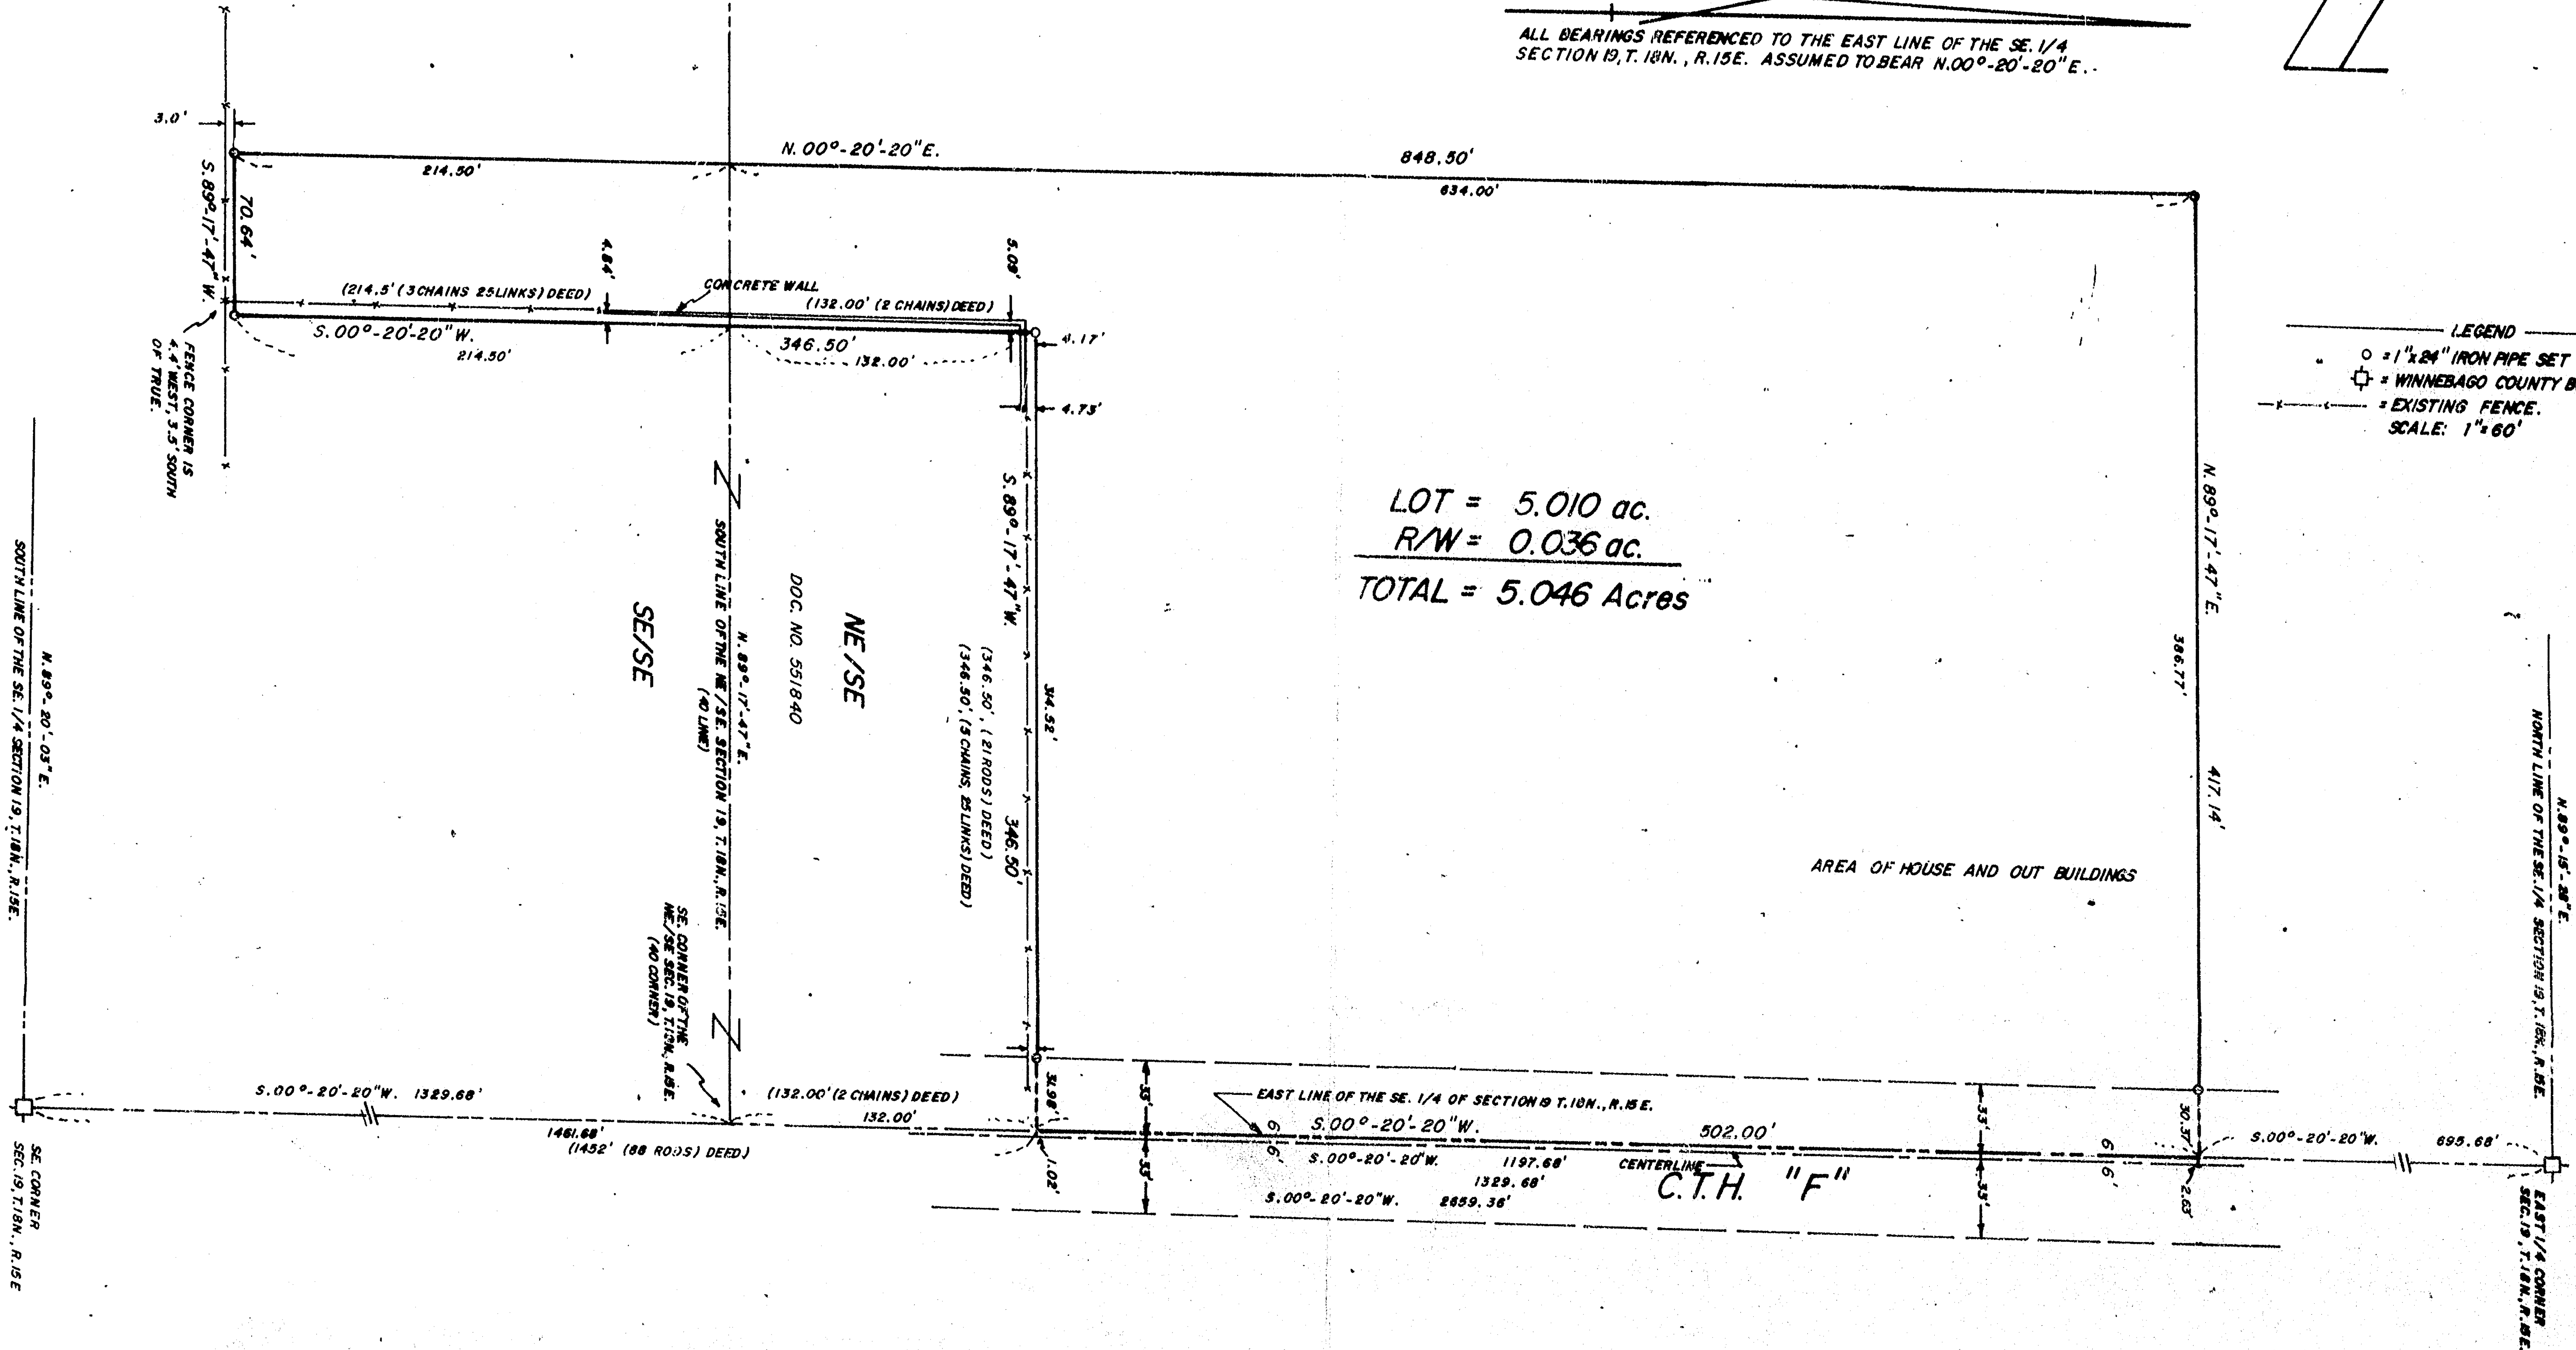

DESCRIPTION

A part of the Northeast Quarter (NE 1/4) of the Southeast Quarter (SE 1/4) and a part of the Southeast Quarter (SE 1/4) of the Southeast Quarter (SE 1/4) of Section Nineteen (19), Township Eighteen (18) North, Range Fifteen (15) East, Town of Omro, Winnebago County, Wisconsin, containing 5.046 acres of land and being described by: Commencing at the East Quarter (E 1/4) corner of said Section 19; thence S. 00°-20'-20" W., 695.68 feet, along the East line of the SE 1/4 of said Section 19 to the true point of beginning; thence continuing S. 00°-20'-20" W., 502.00 feet, along said line; thence S. 89°-17'-47" W., 346.50 feet, along a line parallel to the South line of the NE 1/4 of the SE 1/4 of said Section 19; thence S. 89°-17'-47" W., 70.64 feet, along a line parallel to the North line of the SE 1/4 of the SE 1/4 of said Section 19; thence N. 00°-20'-20" E., 848.50 feet, along a line parallel to the East line of the SE 1/4 of said Section 19; thence N. 89°-17'-47" E., 417.14 feet, along a line parallel to the South line of the NE 1/4 of the SE 1/4 of said Section 19 to the true point of beginning.

I, LAWRENCE C. KRIESCHER, WISCONSIN REGISTERED LAND SURVEYOR OF AERO-METRIC ENGINEERING, INC., CERTIFY THAT I HAVE SURVEYED THE DESCRIBED PROPERTY AND THAT THE MAP SHOWN ABOVE IS A TRUE AND CORRECT REPRESENTATION THEREOF TO THE BEST OF MY KNOWLEDGE AND BELIEF.

DATED THIS 27TH DAY OF SEPTEMBER, 1983
 Lawrence C. Kriescher
 WISCONSIN REGISTERED LAND SURVEYOR S-1599
 LAWRENCE C. KRIESCHER



THIS INSTRUMENT DRAFTED BY LAWRENCE C. KRIESCHER S-1599

AERO-METRIC ENGINEERING, INC.
 1091 SOUTH WASHBURN STREET, OSHKOSH, WISCONSIN 54901
 DATE: 9-26-83 NOTEBOOK: 35 PAGE: 71-73 SCALE: 1" = 60'
SURVEY FOR DOUG BUETTNER OF A PART OF THE NE/SE AND A PART OF THE SE/SE ALL IN SECTION 19, T. 18N., R. 15E., TOWN OF OMRO WINNEBAGO COUNTY, WISCONSIN.

19-18-15