


PLAT OF SURVEY

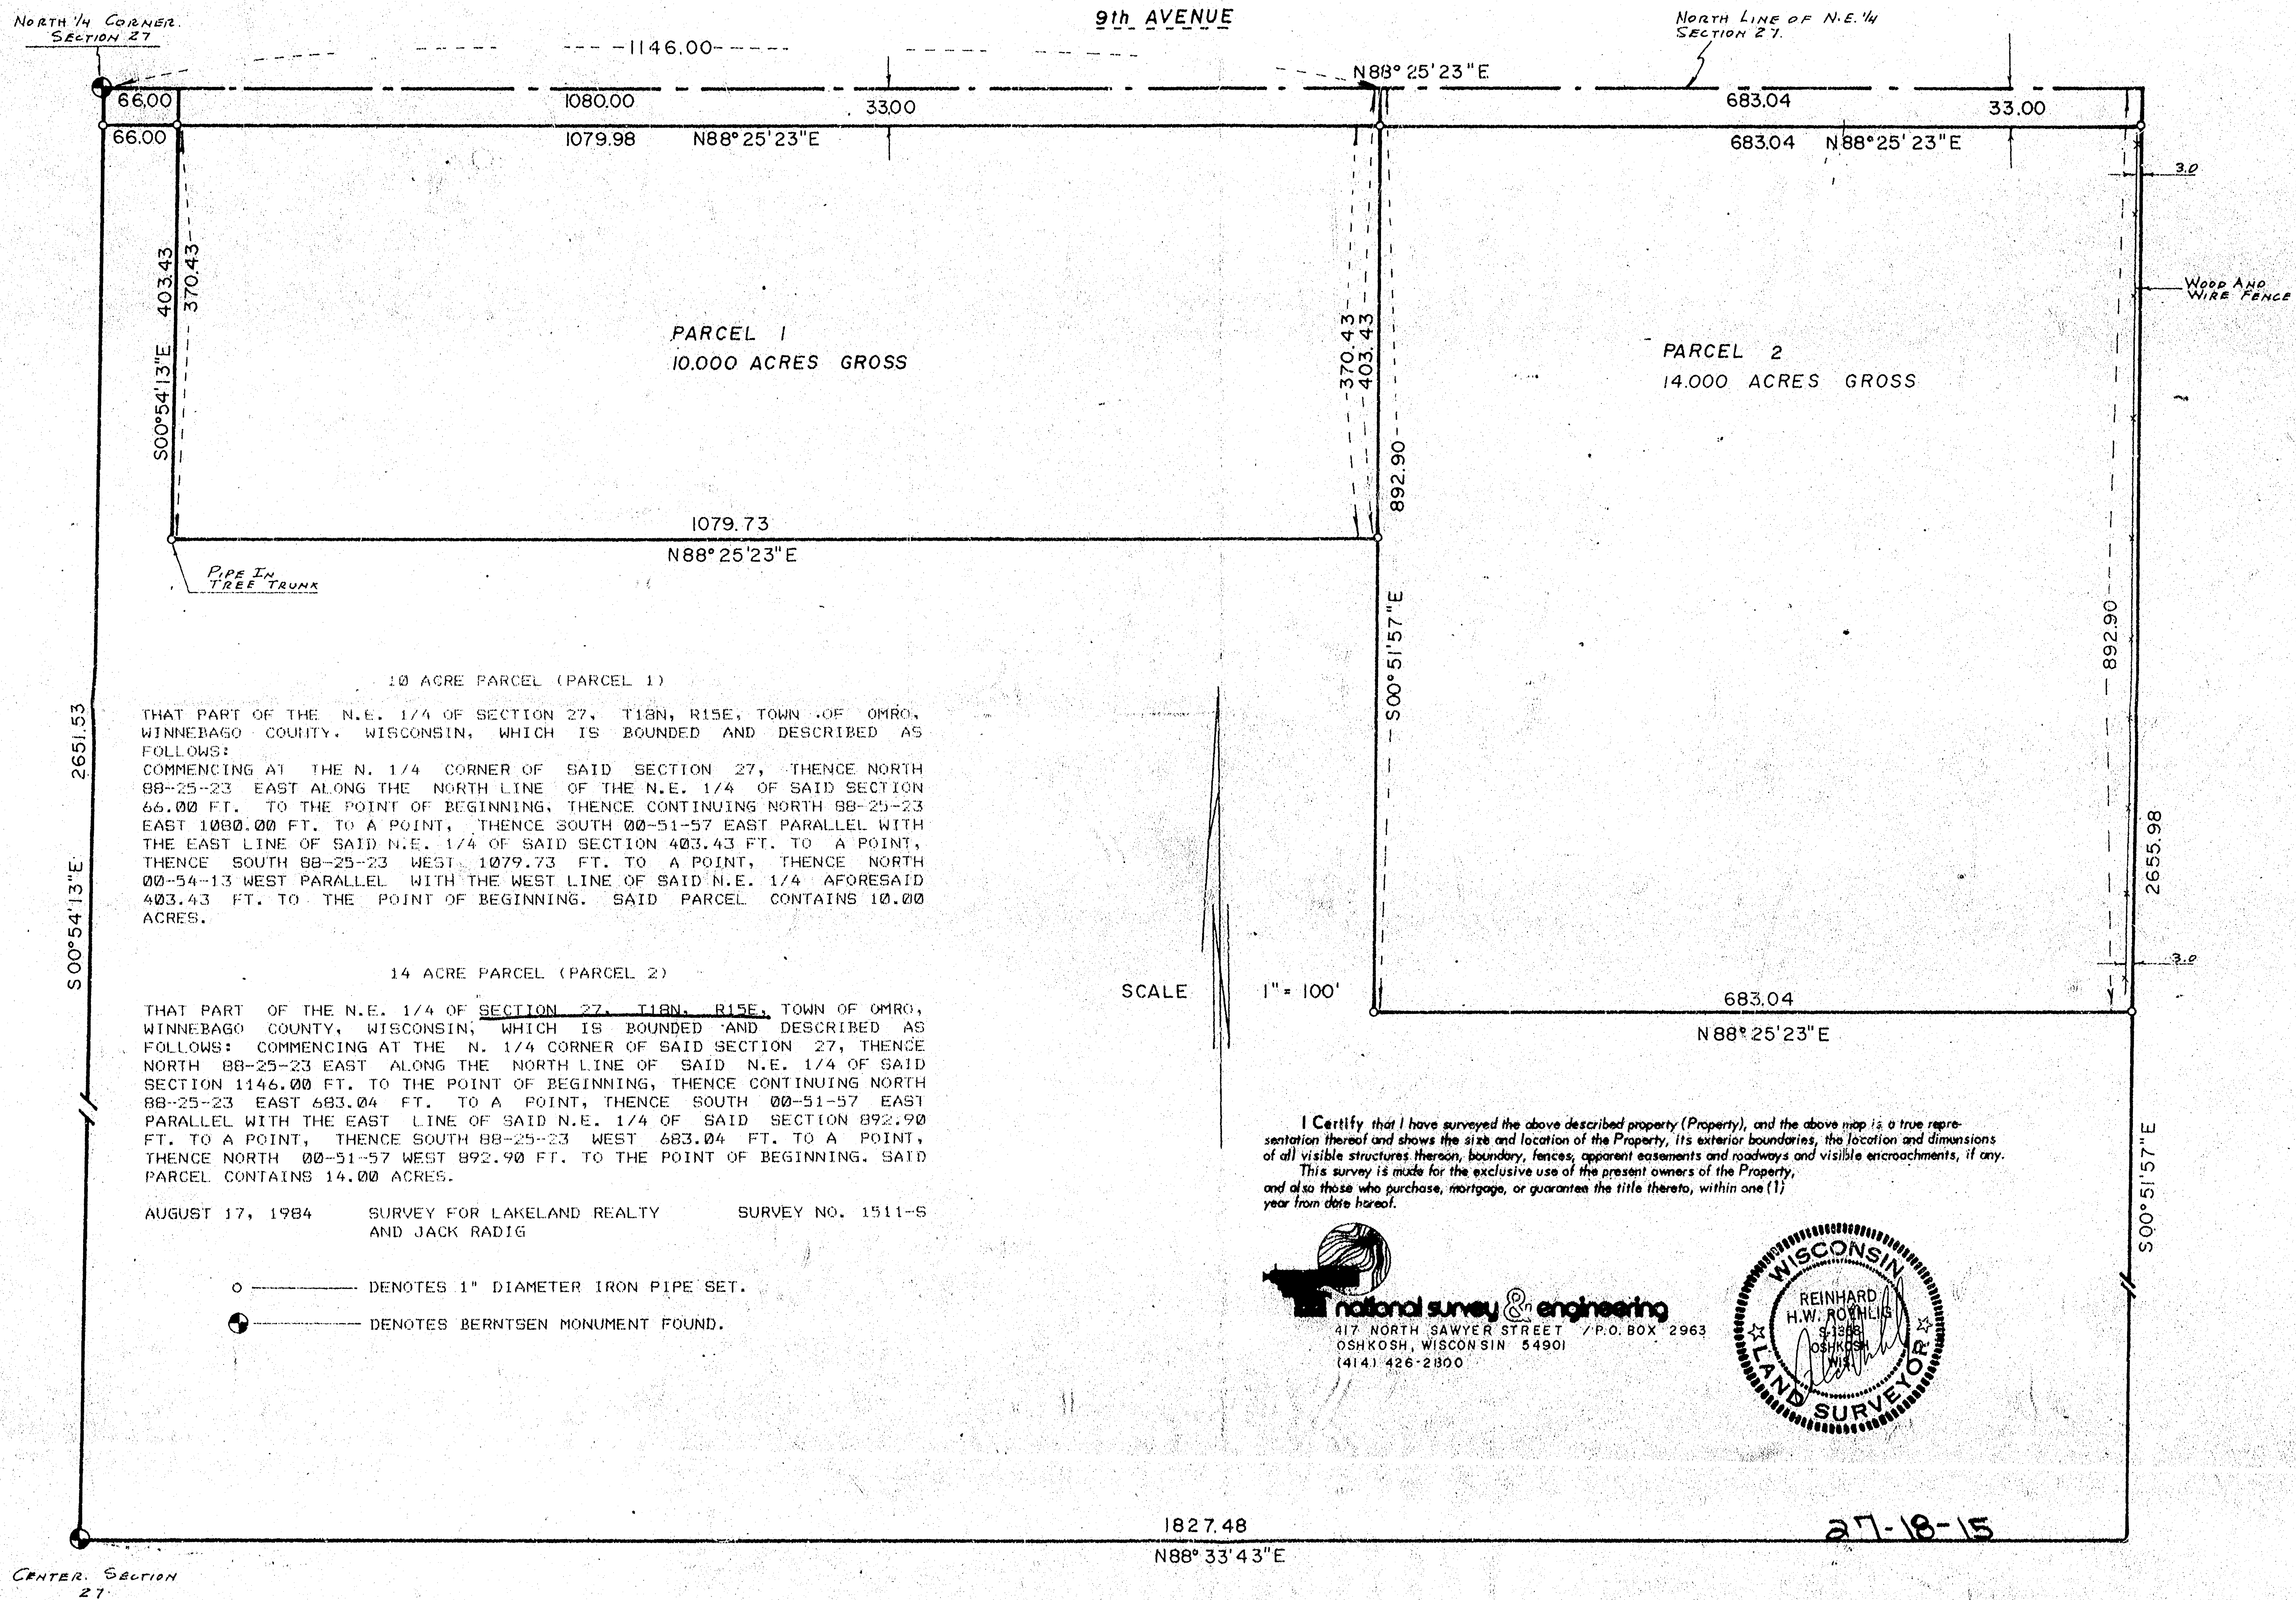

PART OF THE NW1/4 & PART OF THE NE1/4 & PART OF THE SE1/4 & PART OF THE SW1/4 ALL IN THE NE1/4 OF SEC. 27, T.18N., R.15E., IN THE TOWN OF OMRO, WINNEBAGO COUNTY, WISCONSIN

N1/4 COR.
SEC. 27-18-15

N 88° 25' 23" E 1146.00' 9th ST. RD.

DESCRIPTION

Located in part of the NW1/4 and part of the NE1/4 and part of the SE1/4 and part of the SW1/4 all in the NE1/4 of Sec. 27, T.18N., R.15E., in the Town of Omro, Winnebago County, Wisconsin described as follows: Beginning at an iron pipe that is 1146.00 ft. N. 88° 25' 23" E. and 892.90 ft. S. 00° 51' 57" E. of the NW corner of said Sec. 27. From that point running N. 88° 25' 23" E. 683.04 ft., thence S. 00° 51' 57" E. 1763.08 ft., thence S. 88° 33' 43" W. 683.02 ft., thence N. 00° 51' 57" W. 1761.42 ft. to the said point of beginning. Being a parcel of land of 27.63 acres more or less. Subject to all easements and restrictions of record.

CLIENT:
JACK RADIG
5807 9th ST. RD.
OMRO, WI

DOC. NO.
L.C.
669850

Robert H. Saylor
Robert H. Saylor
Winnebago Registered Land Surveyor
June 6, 1988




27.63 AC.

ADDITION TO
DOC. NO. L.C.
669850


- LEGEND**
- ⊕ BERNTSEN MONUMENT
 - EXISTING IRON PIPE
 - 1" X 30" IRON PIPE SET
 - FENCE

SCALE: 1" = 200'

200 100 0 200 400

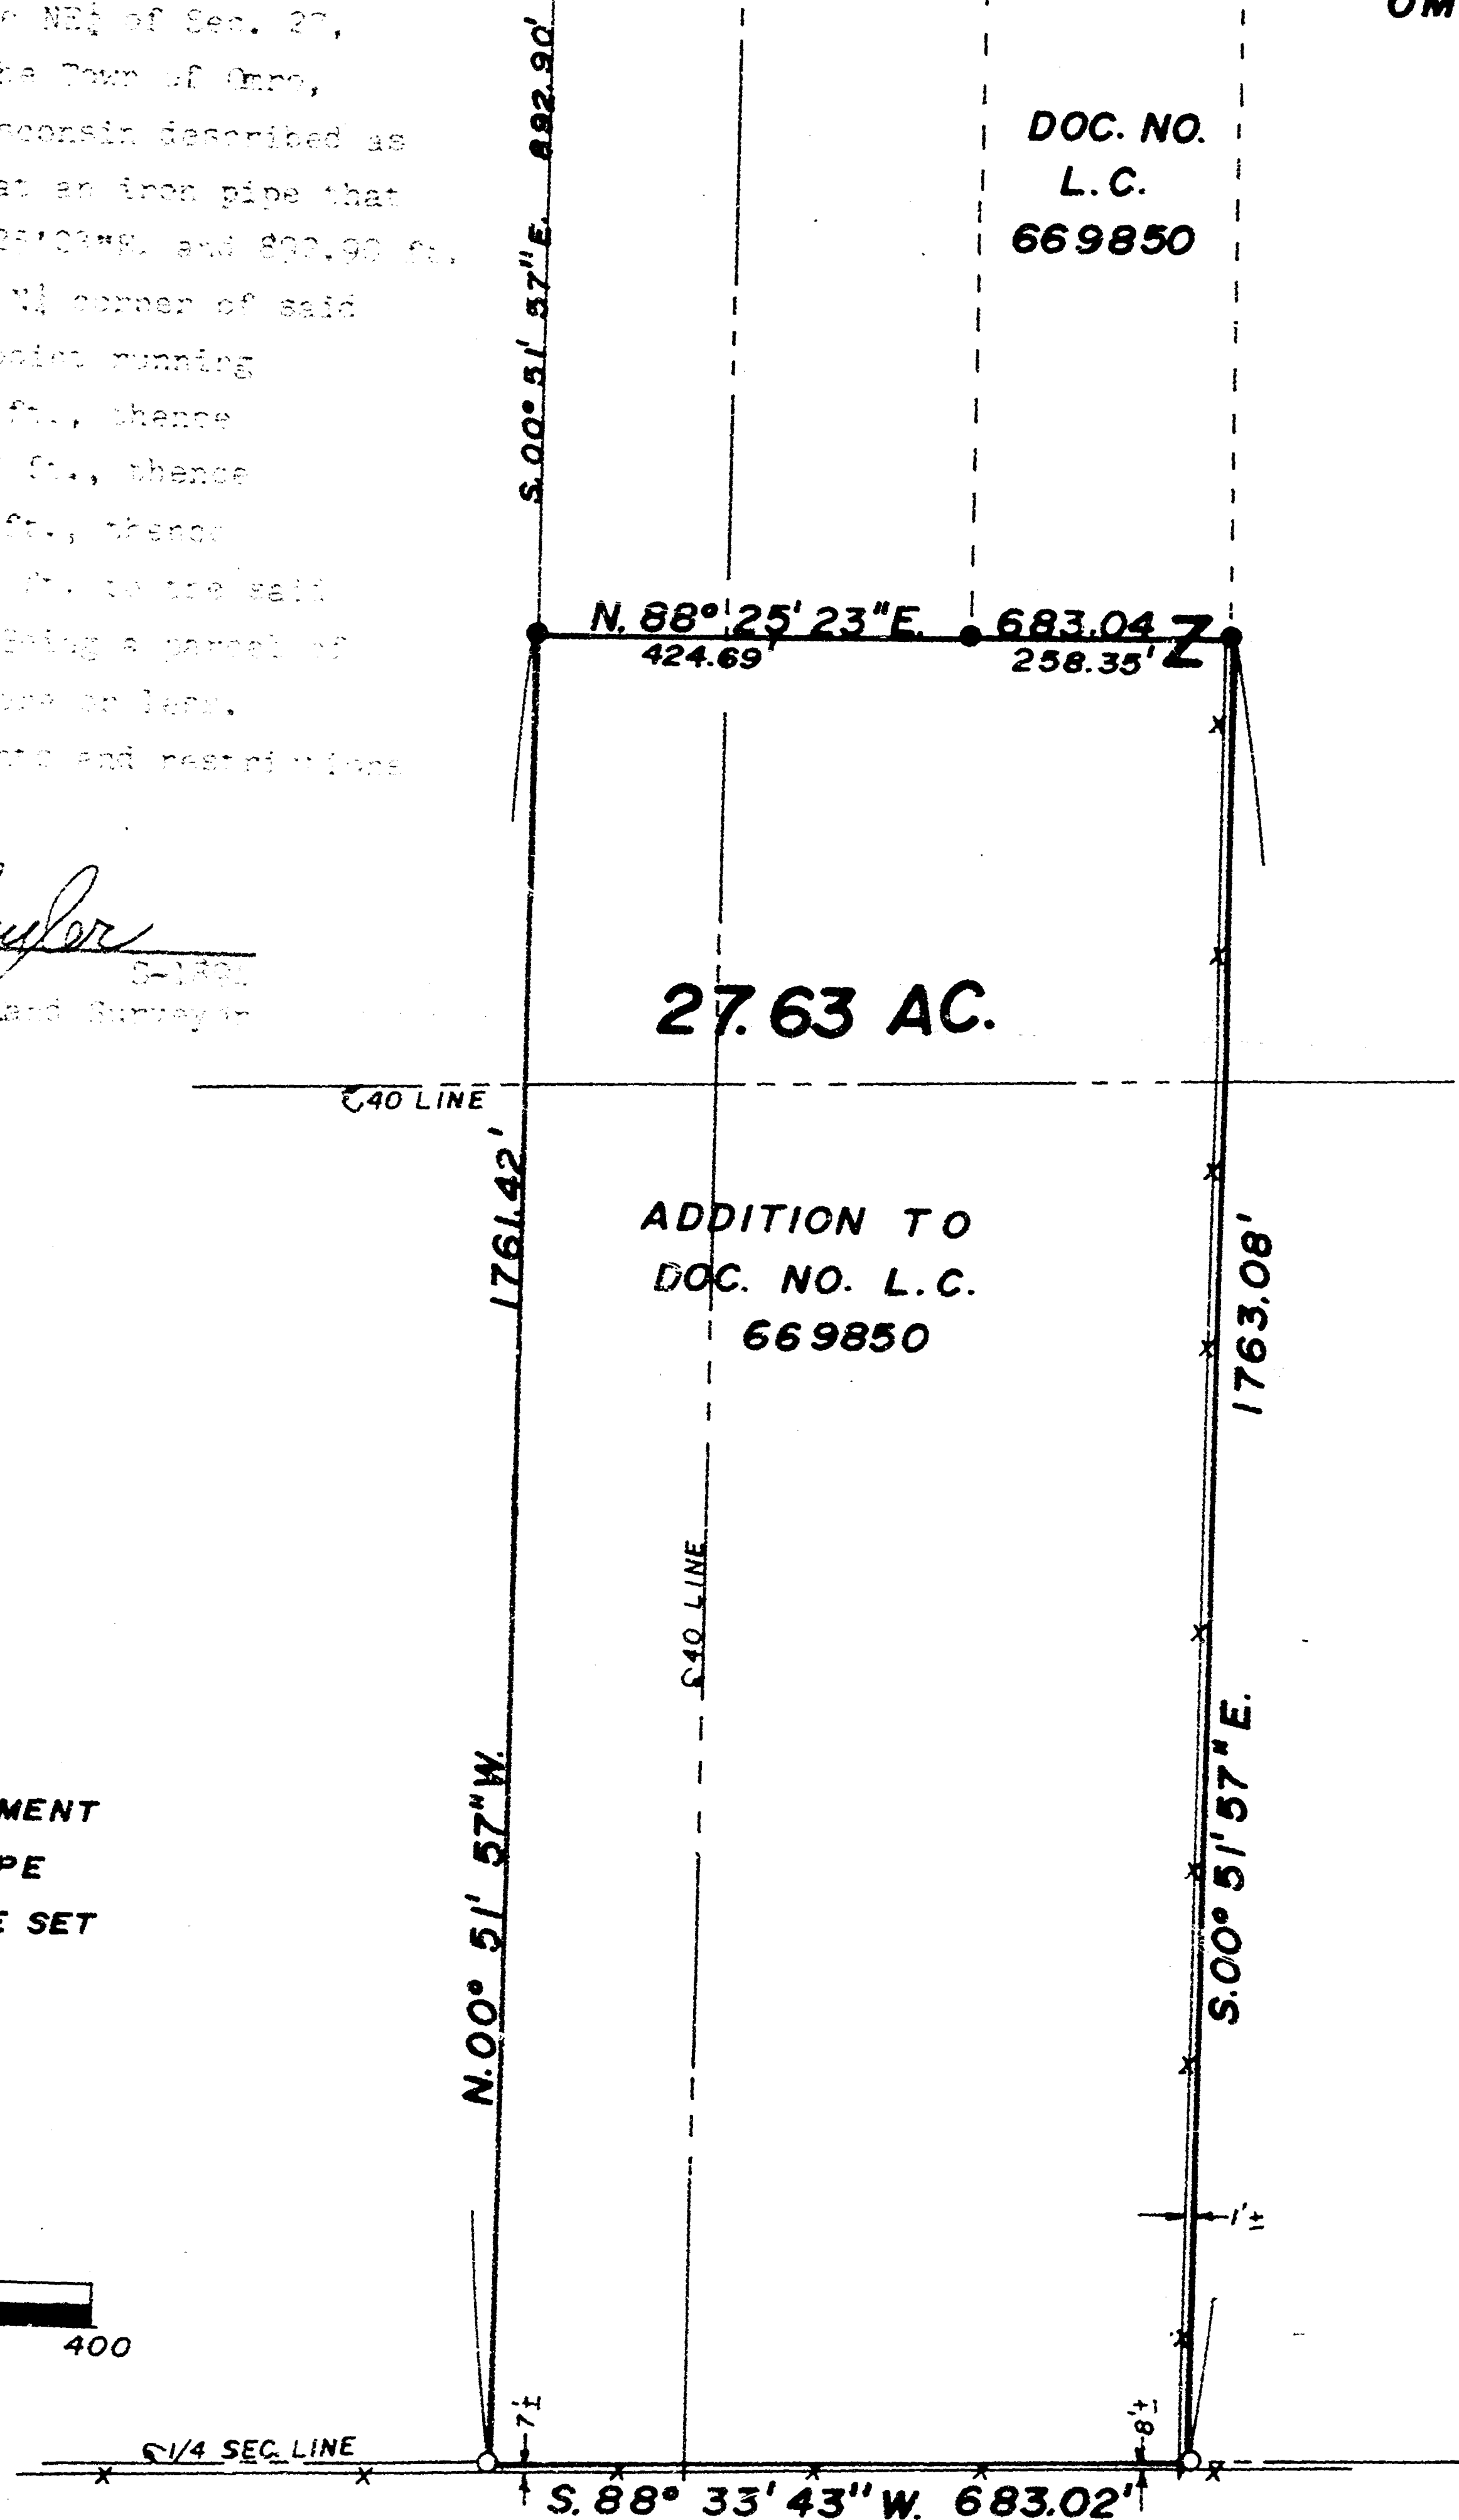

**PART OF THE SE 1/4 OF SEC. 27, T.18N., R.15E. IN
THE TOWN OF OMRO, WINNEBAGO COUNTY, WI.**

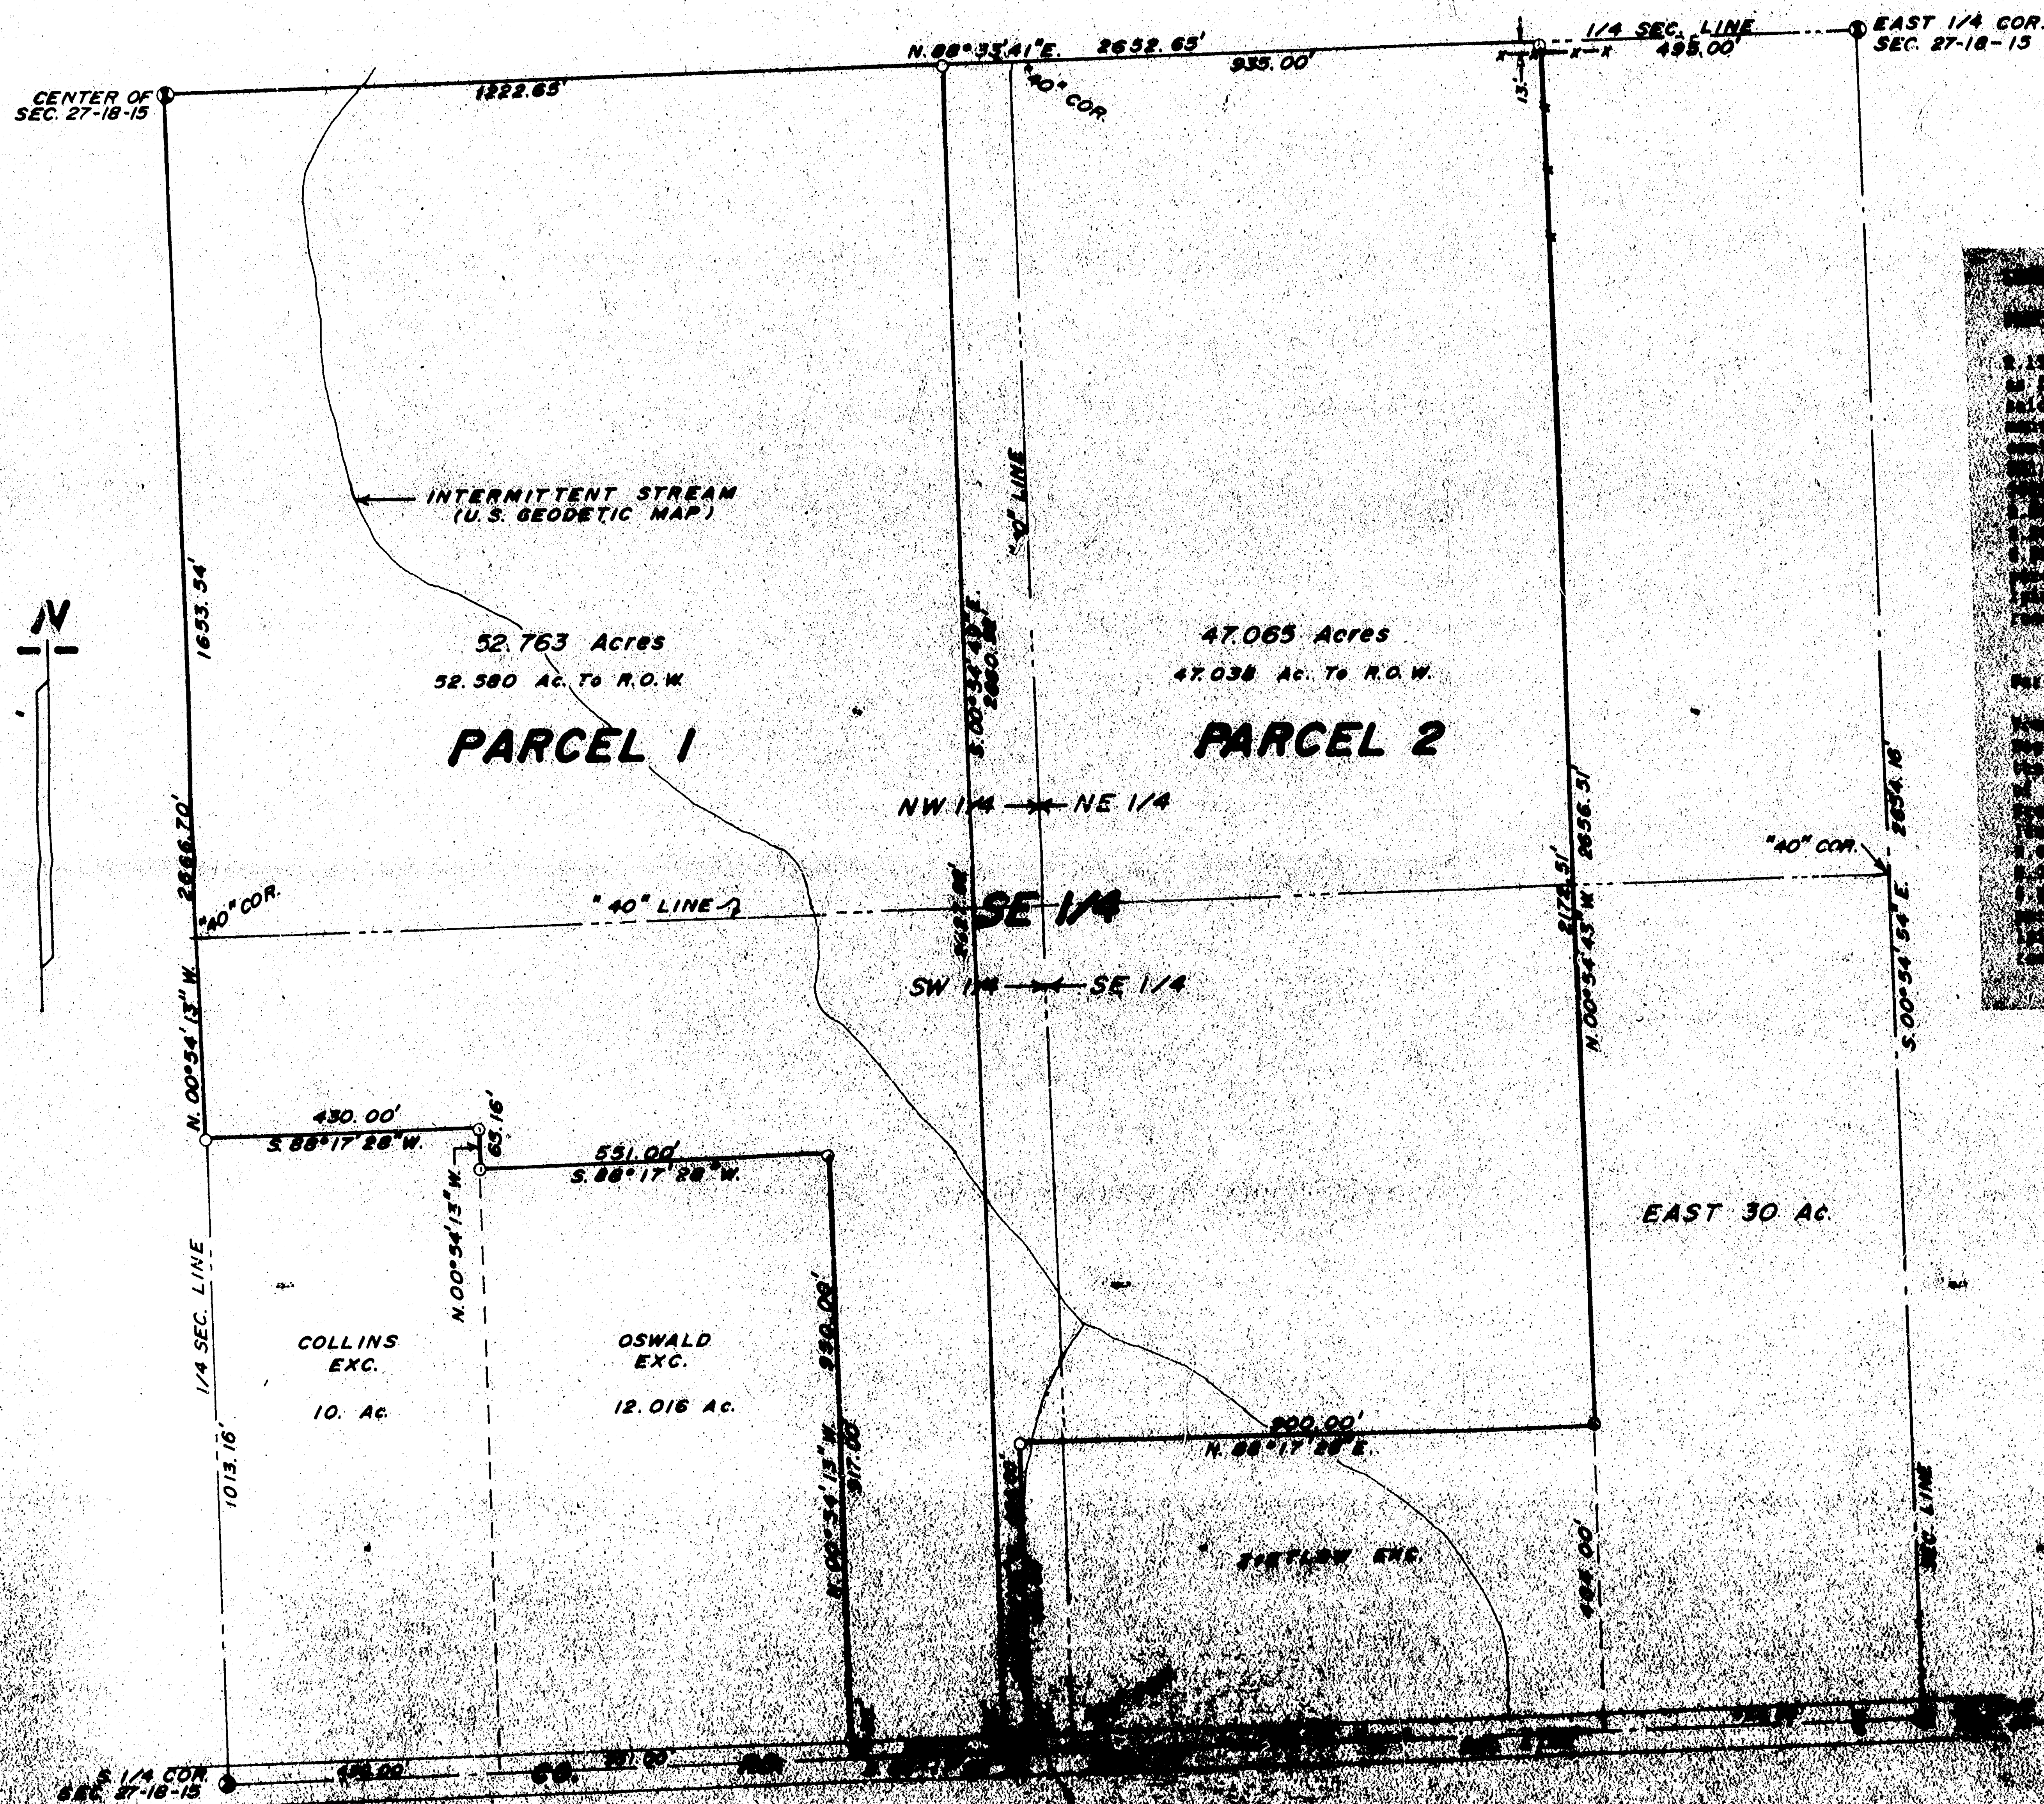

LEGAL DESCRIPTIONS:


Parcel 1:




SCALE: 1 IN. = 200 FT.

LEGEND:

- BERNTSEN MONUMENTS
 - 1" x 30" IRON PIPE SET JUNE 1-3, 1994
 - EXISTING IRONS FOUND
 - X-X- EXISTING FENCE
- Calvin W. Hawksworth*
CALVIN W. HAWKSWORTH S-1890
W. A. L. S.
JUNE 9, 1994

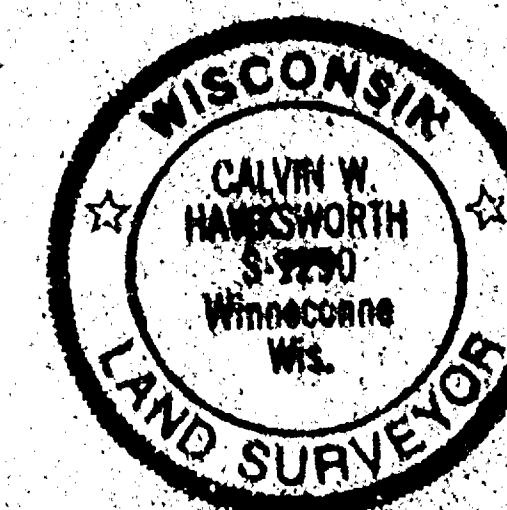

REDRAWN FROM ORIGINAL PRELIMINARY
TO CORRECTLY IDENTIFY PARCELS

CLIENT: LYLE WILLIAMS
6177 CO. RD. "K"
OMRO, WI. 54663

BATLER SURVEY, INC.

SEC. 27 TOWN 18 RANGE 15