



417 NORTH SAWYER STREET  
OSHKOSH, WISCONSIN 54901  
426-2800

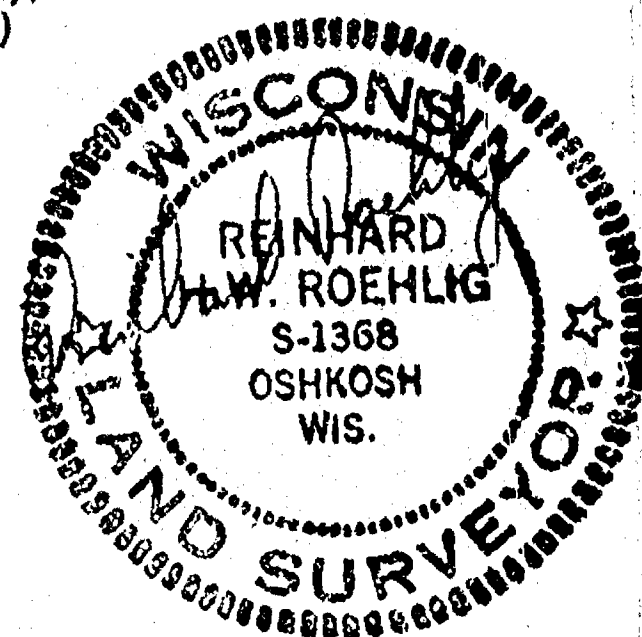

KNOWN AS 7285 HWY "K", BEING A PART OF THE N.W. 1/4 OF SECTION 31,  
T18N, R15E, IN THE TOWN OF RUSHFORD, WINNEBAGO COUNTY, WISCONSIN,  
WHICH IS BOUNDED AND DESCRIBED AS FOLLOWS; COMMENCING AT THE N.W.  
CORNER OF SAID SECTION 31, THENCE SOUTH 00-57-13 EAST ALONG THE WEST  
LINE OF THE N.W. 1/4 OF SAID SECTION 476.68 FT. TO A POINT, THENCE  
NORTH 89-06-53 EAST PARALLEL WITH THE NORTH LINE OF SAID N.W. 1/4  
AFORES Aid 1203.99 FT. TO A POINT ON THE FORMER WESTERLY R.O.W. OF THE  
C. M. ST.P. & P. RAILROAD, THENCE NORTH 20-14-52 EAST ALONG SAID  
FORMER R.O.W. 34.43 FT. TO THE POINT OF INTERSECTION OF SAID R.O.W.  
WITH THE EAST LINE OF THE W. 1/2 OF THE N.W. 1/4 OF SAID SECTION,  
THENCE NORTH 01-24-12 WEST ALONG SAID EAST LINE 444.59 FT. (recorded  
as 5 chains, 68 links or 374.88 ft.) TO A POINT ON THE NORTH LINE OF  
THE N.W. 1/4 OF SAID SECTION, THENCE SOUTH 89-06-53 WEST ALONG SAID  
NORTH LINE 1211.95 FT. (recorded as 43 chains, 71 links or 1273.14  
ft.) TO THE POINT OF BEGINNING.

SURVEY NO. 1597-S

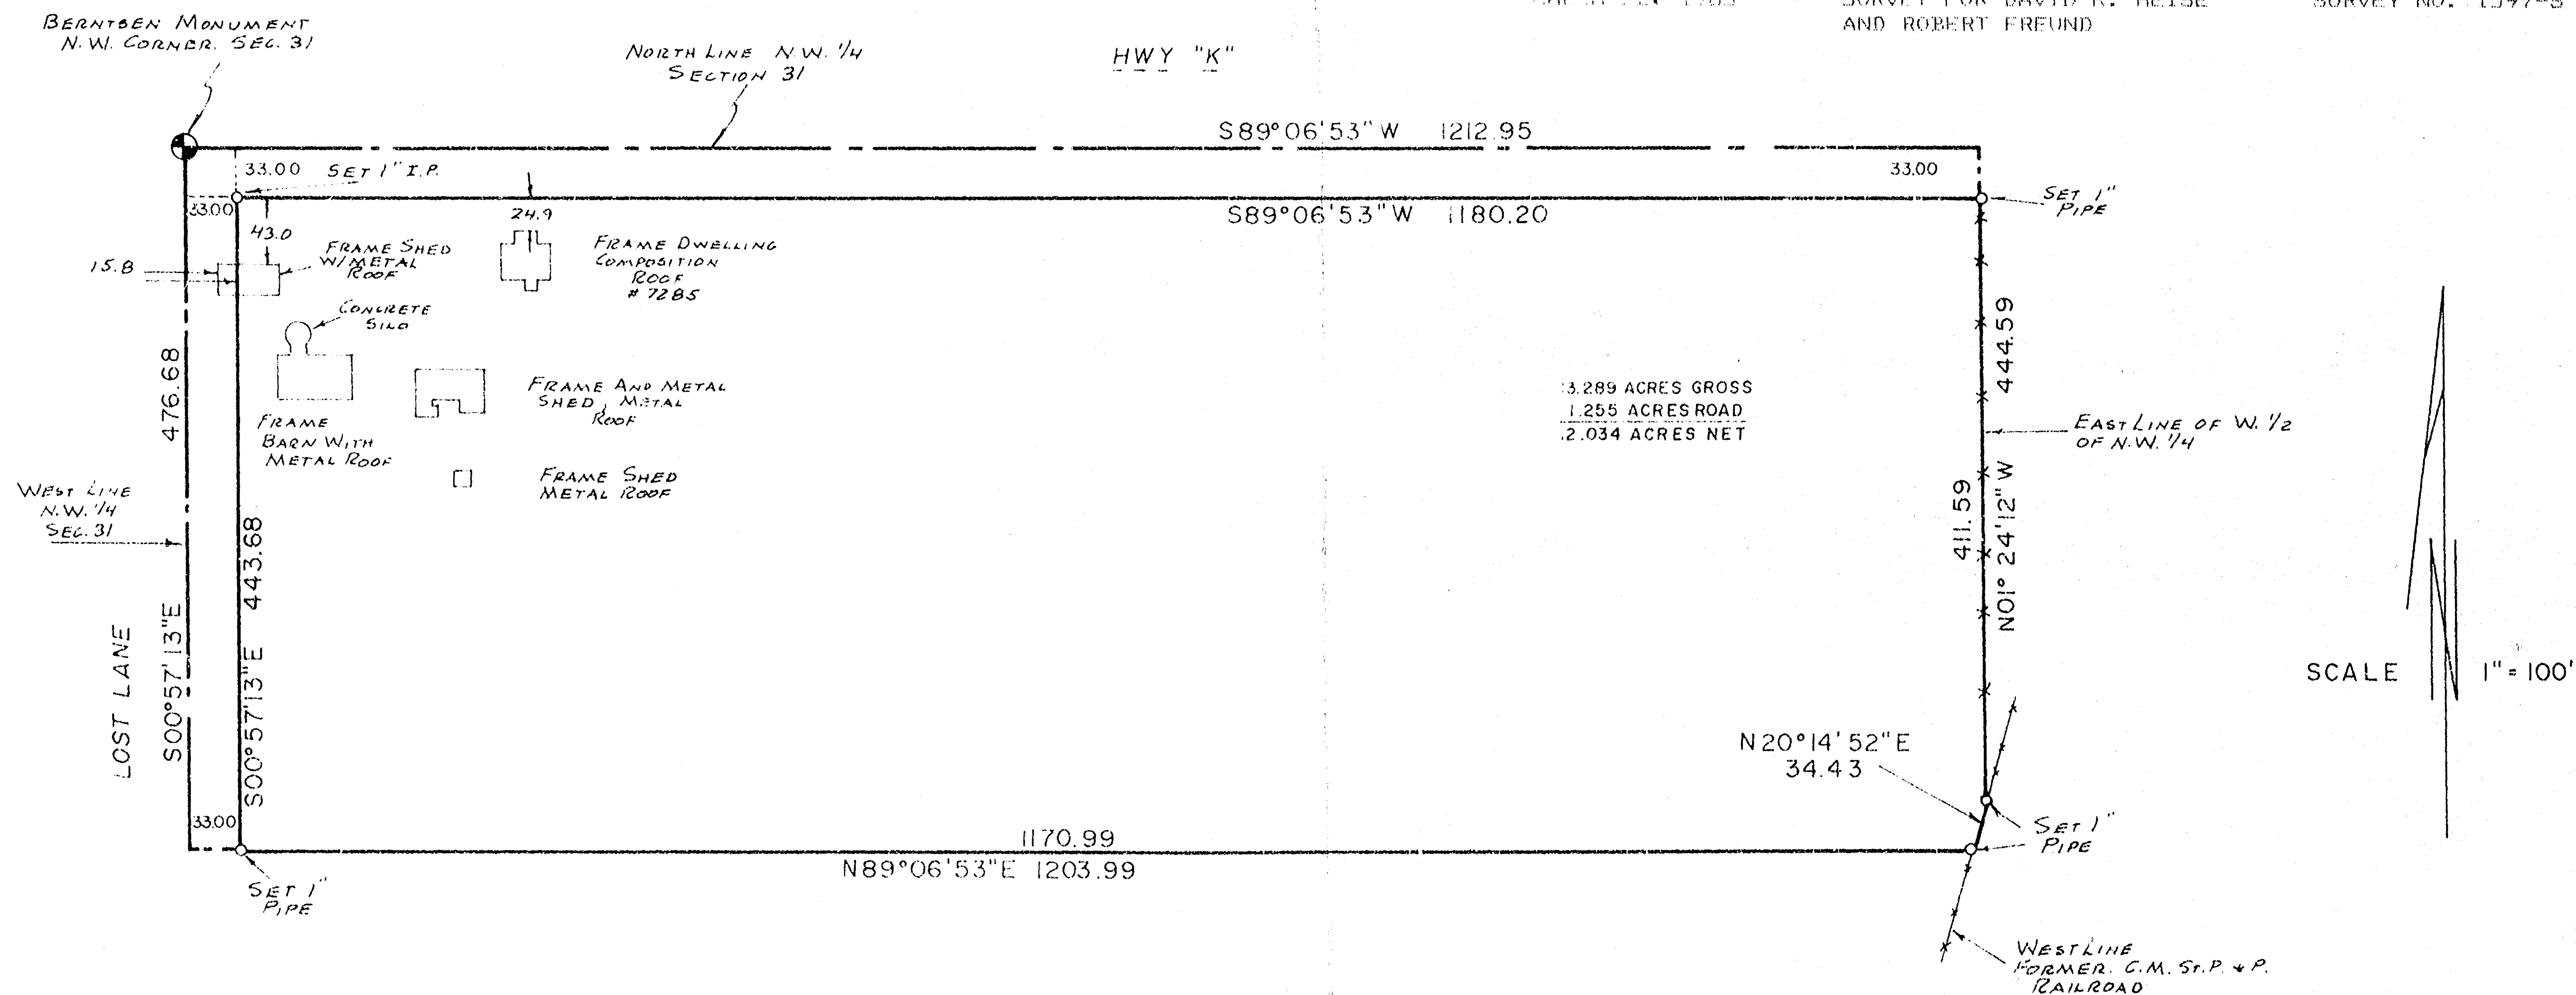

31-18-15