

PART OF THE NE 1/4 OF THE NW 1/4 NE 1/4 OF SEC. 33, T.18N., R.15E., TO

LEGAL DESCRIPTION:

All that part of the NE 1/4 of the NW 1/4 and that part of the NW 1/4 of the NE 1/4 of Sec. 33, T.18N., R.15E., Town of Onro, Winnebago County, Wisconsin, described as follows: Beginning at the North 1/4 corner of said Sec. 33. From that point running S. 89° 51' 32" W., along the North line of the NW 1/4 of said Sec. 33, 426.73 ft., thence S. 25° 25' 01" W., along the centerline of an existing drainage ditch, 212.38 ft., thence S. 35° 17' 02" W., 140.29 ft., thence S. 72° 41' 42" W., 193.20 ft., thence S. 55° 23' 52" W., 134.13 ft., thence 307.94 ft., along the arc of a curve whose chord bears S. 55° 32' 52" W., 305.11 ft., to the West line of the NW 1/4 of the NW 1/4 of said Sec. 33, thence N. 53° 08' 04" W., along said West line, 920.44 ft., to the North line of the NW 1/4 of said Sec. 33, thence N. 37° 01' 27" W., along said North line, 1328.37 ft., to the said point of beginning, 16.07 acres of land of 15.90 acres, more or less, Subject to all regulations and easements of record, reserving therefrom the northerly 31.00 ft., presently used for road purposes.

Calvin H. Harkness
Calvin H. Harkness
Winnebago Registered Land Surveyor
June 21, 1989




SAYLER SURVEY, INC.

LAND
SURVEYORS

WINNECONNE, WI

AND PART OF THE NW 1/4 OF THE NW 1/4 OF OMRO, WINNEBAGO COUNTY, WI

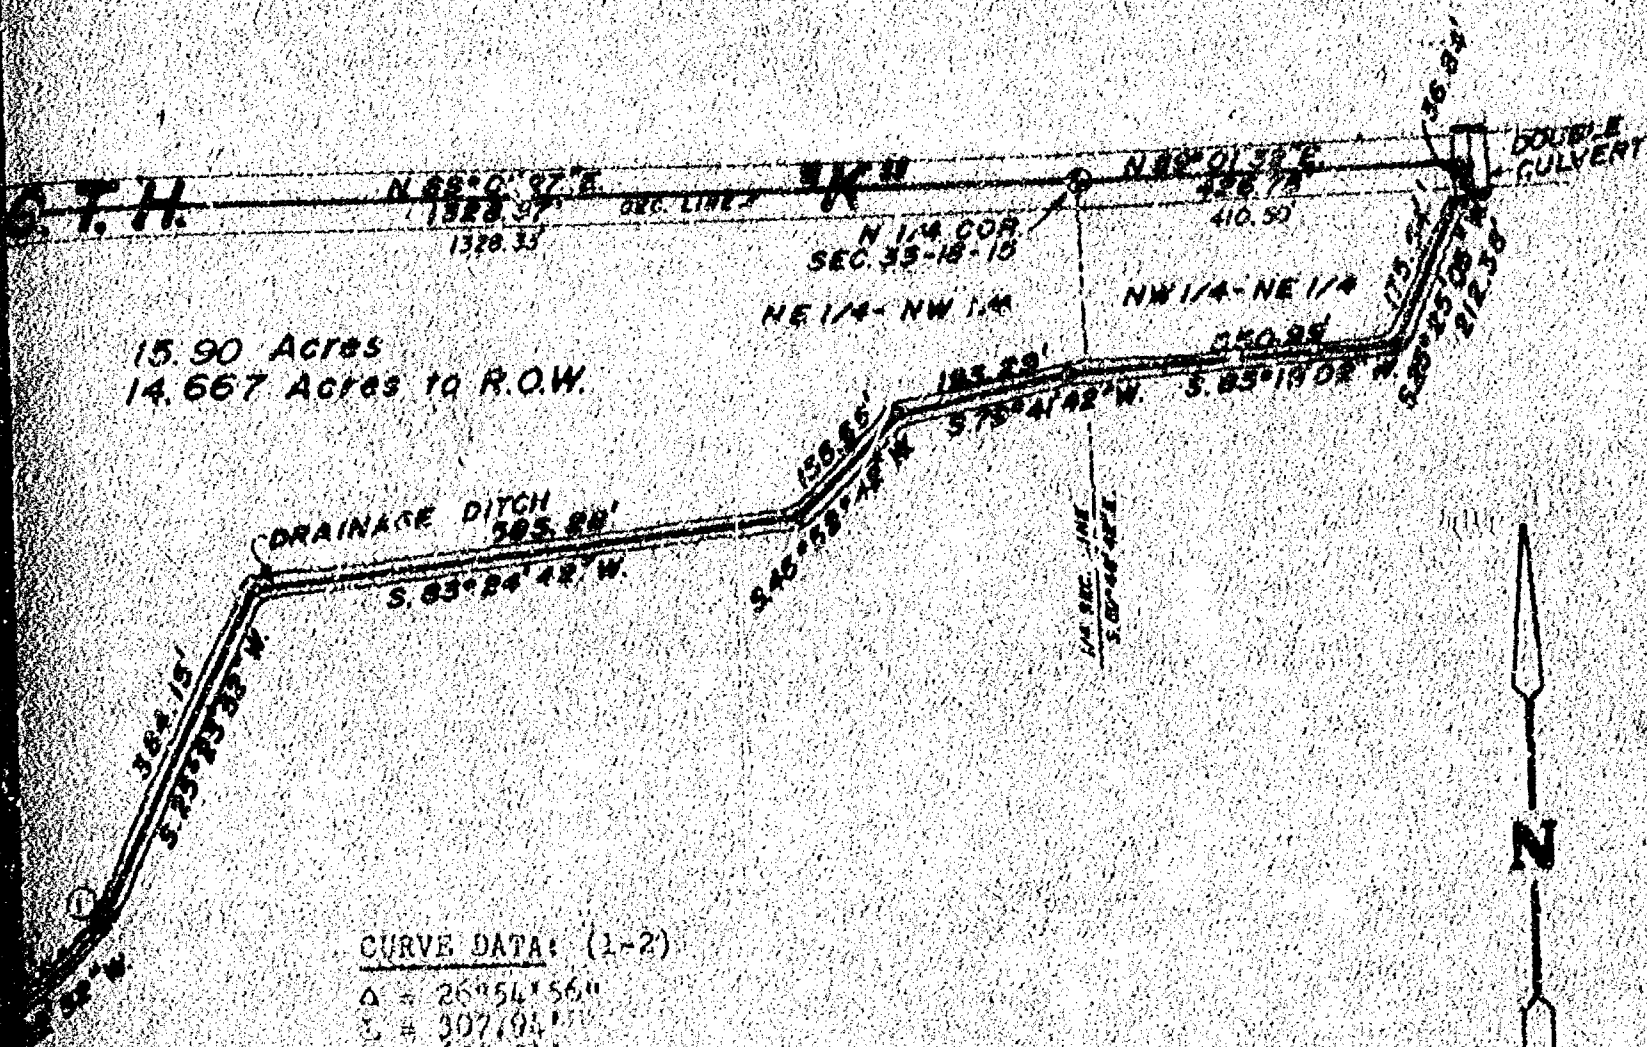

CURVE DATA: (1-2)

$\Delta = 26^\circ 54' 56''$
 $R = 555.51'$
 $\Delta = 156.86'$
 $E = 18.51'$
 $C = 305.11'$

Tangent Bearing: $3.42^\circ 05' 20''$ W. (offset tangent)

LEGEND

- Berntsen monument
- Existing irons found
- 1"x30" iron pipe set

SCALE: 1 IN. = 200 FT.

CLIENT: RICHARD ALBRIGHT
 6341 C.T.H. "K"
 OMRO, WI. 54983

S-002103 FB. 59 R 49

SURVEY FOR JOHN LENZ OF

A parcel of land being a part of the Southwest Quarter (SW $\frac{1}{4}$) of the Southeast Quarter (SE $\frac{1}{4}$) of Section 33, Township 18 North, Range 15 East, Town of Onro, Winnebago County, Wisconsin containing 10.011 Acres of land and being described by:

Commencing at the South Quarter (S $\frac{1}{4}$) Corner of said Section 33; thence N.88°-47'-54"E. 671.60 feet along the South line of the SE $\frac{1}{4}$ of said Section 33 to the true point of beginning; thence N.01°-07'-32"W. 663.00 feet; thence N.88°-47'-54"E. 657.73 feet to the East line of the SW $\frac{1}{4}$ of the SE $\frac{1}{4}$ of said Section 33; thence S.01°-07'-32"E. 663.00 feet along said East line to the South line of the SE $\frac{1}{4}$ of said Section 33; thence S.88°-47'-54"W. 657.73 feet along the said South line to the true point of beginning.



The South 45 feet of the afore described property of which being subject to County Trunk Highway "X" Right-of-Way.

SURVEYOR'S CERTIFICATE:

I, Anthony P. Lulloff, Wisconsin Registered Land Surveyor of Aero-Metric Engineering, Inc., certify that I have surveyed the described property below and that the map shown below is a true and accurate representation thereof to the best of my knowledge and belief.

Dated this 1st day of September, 1992.

Anthony P. Lulloff
Wisconsin Registered Land Surveyor, S-1655
Anthony P. Lulloff

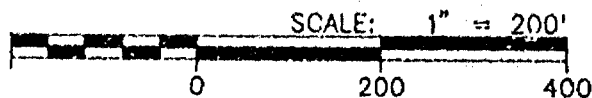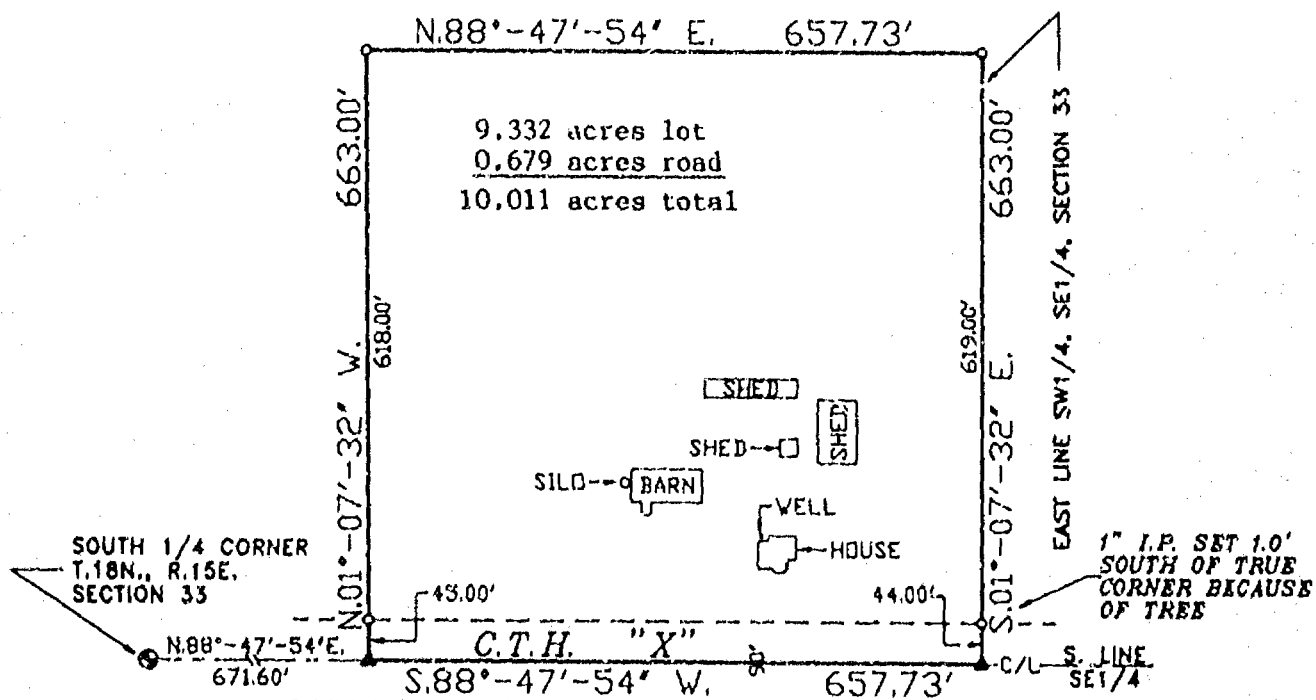

* LEGEND *

- = 1"x24" IRON PIPE SET
- ▲ = "P.K." MASONRY NAIL SET
- = WINNEBAGO COUNTY MONUMENT FOUND

BEARINGS REFERENCED TO THE
SOUTH LINE SE $\frac{1}{4}$ SECTION 33
ASSIGNED: N.88°-47'-54" E.



Aero-metric
ENGINEERING, INC.
CHILTON
LAND PLANNING & DESIGN DIVISION
PROPERTY SURVEYS & SUBDIVISIONS
ENGINEERING DESIGN SERVICES
LAND INFORMATION SYSTEMS

539 NORTH MADISON STREET
CHILTON, WISCONSIN 53014
414-849-7708
800-472-5313

PROJECT FILE: 920805
DWG. FILE: J-LENZ
DRAFTED BY: J.S.
DATE: 8-31-92
NOTEBOOK: P-107 PAGE: 41-42
L- 2118

Plat of Survey


PART OF THE E1/2 OF THE NE1/4 OF SEC. 33, T.18N., R.15E., TOWN OF OMRO, WINNEBAGO COUNTY, WI

Legal Description:

All that part of the E 1/2 of the NE 1/4 of Sec. 33, T18., R.15E., in the Town of Omro, Winnebago County Wisconsin, described as follows:

Beginning at a point on the East line of the SE 1/4 of said Sec. 33 that is 836.87 ft. N. 01° 05' 16" W. 1332.00 ft. of the East 1/4 corner of said Sec. 33. From that point running N. 01° 05' 16" W. 548.89 ft., thence S. 86° 38' 59" W. 1332.00 ft., thence S. 00° 56' 59" E. 495.00 ft., thence N. 88° 58' 06" E. 1332.16 ft. to the said point of beginning. Being a parcel of land of 15.95 acres. Reserving therefrom the Easterly 40.00 ft. presently used for road purposes, per easement Vol. 1004 P. 362. Subject to and including all easements and restrictions of record.

CLIENT: **LYLE WILLIAMS**
6177 CO. RD. K
OMRO, WI 54963

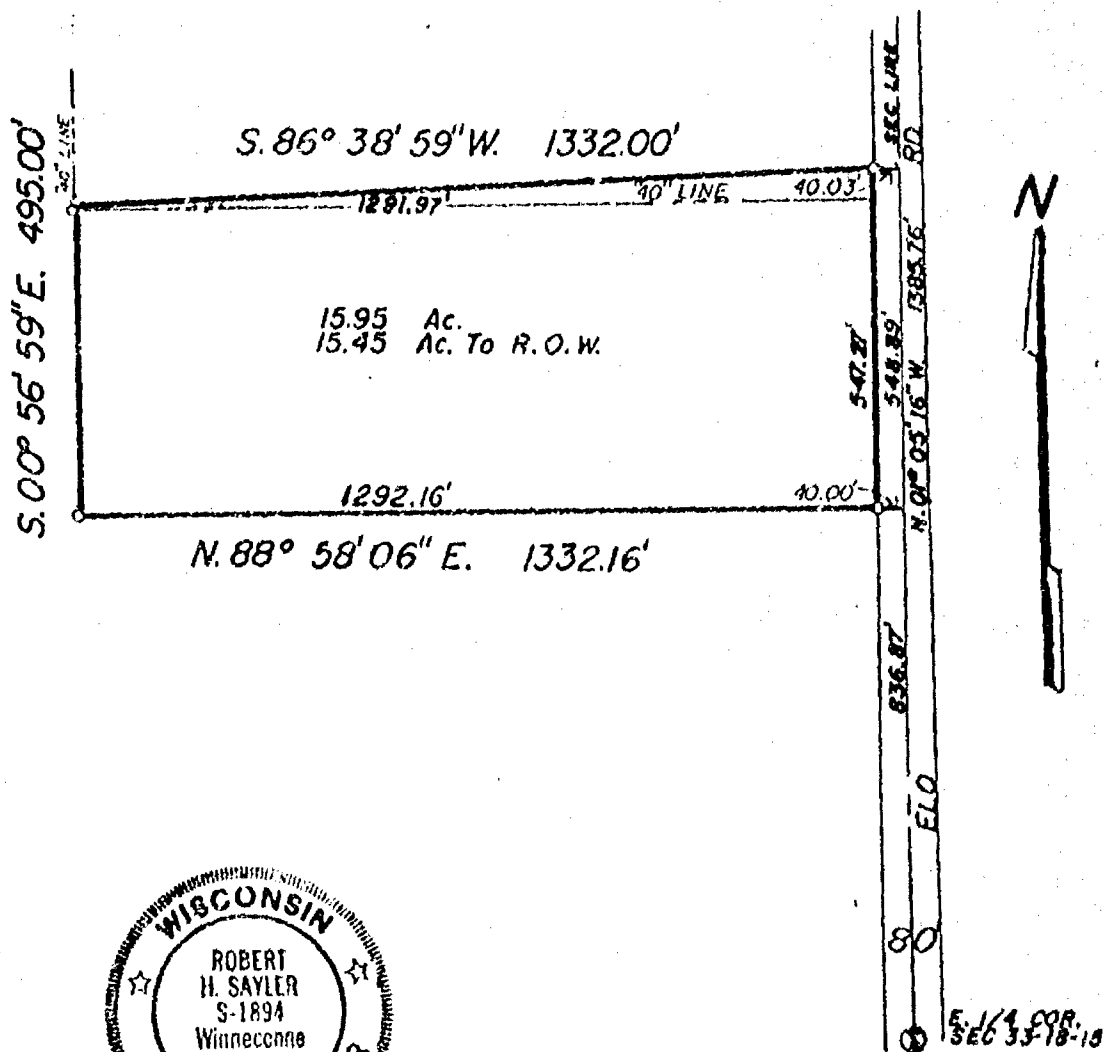

LEGEND

- = Existing monuments
- = 2" x 30" iron pipe set
- = 1" x 30" iron pipe set
- ⊙ = reference caps or RR spikes
- ⊙ = Bernisen or Harrison monuments
- X--X = fence
- () = recorded as
- = stone monument

SURVEYORS CERTIFICATE

I, hereby certify that I have surveyed the property as shown, according to official records and that the plat above drawn is an accurate and correct representation of said survey. MAY 28, 1992




Survey, Inc.


139A WEST MAIN, BOX 252,

WINNECONNE, WI 54985


SCALE 1 IN. = 300 FT.

PROJECT NO. S-002521

FIELD BOOK 66 PAGE 28

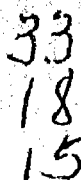

WISCONSIN REGISTERED LAND SURVEYOR S-1599
LAWRENCE C. KRIESCHER S-1599

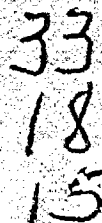

WISCONSIN REGISTERED LAND SURVEYOR S-1599
LAWRENCE C. KRIESCHER S-1599

WINNEBAGO COUNTY CERTIFIED SURVEY MAP NO. 4189

SHEET 2 OF 3

ALL OF THE SE. 1/4 OF THE SE. 1/4 OF SECTION 33, T. 18N., R. 15E. TOWN OF OMRO,
WINNEBAGO COUNTY, WISCONSIN.

SURVEYOR'S CERTIFICATE:

I, LAWRENCE C. KRIESCHER, WISCONSIN REGISTERED LAND SURVEYOR OF L.C. KRIESCHER AND ASSOCIATES, HEREBY CERTIFY THAT I HAVE SURVEYED, DIVIDED AND MAPPED UNDER THE DIRECTION OF WILLIAM WAGNER, ALL OF THE SOUTHEAST QUARTER (SE. 1/4) OF THE SOUTHEAST QUARTER (SE. 1/4) OF SECTION THIRTY-THREE (33), TOWNSHIP EIGHTEEN (18) NORTH, RANGE FIFTEEN (15) EAST, TOWN OF OMRO, WINNEBAGO COUNTY, WISCONSIN CONTAINING 1769860.20 SQUARE FEET (40.630 ACRES) OF LAND AND BEING SUBJECT TO ALL EASEMENTS AND RESTRICTIONS OF RECORD. THAT SUCH IS A CORRECT REPRESENTATION OF ALL EXTERIOR BOUNDARIES OF LAND SURVEYED. THAT I HAVE FULLY COMPLIED WITH THE PROVISIONS OF CHAPTER 236.34 OF THE WISCONSIN STATUTES AND THE LAND SUBDIVISION ORDINANCE OF WINNEBAGO COUNTY IN SURVEYING AND MAPPING THE SAME.

DATED THIS 11TH DAY OF December 1998

Lawrence C. Kriescher
WISCONSIN REGISTERED LAND SURVEYOR S-1599
LAWRENCE C. KRIESCHER



WINNEBAGO COUNTY PLANNING AND ZONING COMMITTEE:

THIS CERTIFIED SURVEY MAP OF THE SE. 1/4 OF THE SE. 1/4 OF SECTION 33 T. 18N., R. 15E. TOWN OF OMRO, WINNEBAGO COUNTY, WISCONSIN, DE FOREST T. BAUER OWNER IS HEREBY APPROVED.

March 1, 1999
DATE BY: AUTHORIZED REPRESENTATIVE DeForest T. Bauer

THIS CERTIFIED SURVEY MAP IS CONTAINED IN TAX PARCEL NUMBER 016-0756
THE PROPERTY OWNER OF RECORD IS DE FOREST T. BAUER
THIS CERTIFIED SURVEY MAP IS CONTAINED WHOLLY WITHIN THE PROPERTY DESCRIBED VOLUME 1228, PAGE 13-19.

OWNER'S CERTIFICATE:

AS OWNER I HEREBY CERTIFY THAT I CAUSED THE LAND ON THIS CERTIFIED SURVEY MAP TO BE SURVEYED DIVIDED AND MAPPED AS REPRESENTED ON THIS MAP.

IN THE PRESENCE OF

William R. Wagner

DeForest T. Bauer
DE FOREST T. BAUER

STATE OF WISCONSIN)
WINNEBAGO COUNTY) SS

PERSONALLY CAME BEFORE ME THIS 16th DAY OF December 1998, THE ABOVE NAMED DE FOREST T. BAUER KNOWN TO ME TO BE THE PERSON WHO EXECUTED THE FOREGOING INSTRUMENT AND ACKNOWLEDGE THE SAME.



Karen F. Hralovich
NOTARY PUBLIC Winnebago WISCONSIN

MY COMMISSION EXPIRES 2/21/99

DWG. NO. I-39

WINNEBAGO COUNTY CERTIFIED SURVEY MAP NO. 4189

SHEET 3 OF 3

ALL OF THE SE. 1/4 OF THE SE. 1/4 OF SECTION 33, T. 18N., R. 15E. TOWN OF OMRO, WINNEBAGO COUNTY, WISCONSIN.

COUNTY TREASURER'S CERTIFICATE:

I, BEING THE DULY ELECTED, QUALIFIED AND ACTING TREASURER OF THE COUNTY OF WINNEBAGO, DO HEREBY CERTIFY THAT THE RECORDS IN MY OFFICE SHOW NO UNREDEEMED TAX SALES AND NO UNPAID TAXES OR SPECIAL ASSESSMENTS AS OF 12/30/98 AFFECTING THE LANDS INCLUDED IN THIS CERTIFIED SURVEY.

12/30/98
DATED

Mary Kriescher, Deputy
COUNTY TREASURER

CERTIFICATE OF TOWN TREASURER:

I, BEING THE DULY ELECTED, QUALIFIED AND ACTING TOWN TREASURER OF THE TOWN OF OMRO, DO HEREBY CERTIFY THAT IN ACCORDANCE WITH THE RECORDS IN MY OFFICE SHOW NO UNPAID TAXES OR SPECIAL ASSESSMENTS AS OF 12-17-98 AFFECTING THE LANDS INCLUDED IN THIS CERTIFIED SURVEY MAP.

12/17/98
DATED

Vicki Schmick
TOWN TREASURER

DATED THIS 11th DAY OF December 1998

Lawrence C. Kriescher
WISCONSIN REGISTERED LAND SURVEYOR S-1599
LAWRENCE C. KRIESCHER



1 0 4 8 9 6 5

Register's Office
Winnebago County, Wis.
Received for record this 3rd
day of March A.D., 19 99
at 2:28 o'clock P.M. and
recorded in Vol. 1 of C.S.M
on page 4189

Susan Winnaphill
Register of Deeds

DWG. NO. L-39


P1
14



CERTIFIED SURVEY MAP NO. 4774

PART OF THE NORTHEAST 1/4 OF THE NORTHEAST 1/4, OF SECTION 33,
TOWNSHIP 18 NORTH, RANGE 16 EAST, TOWN OF OMRO, WINNEBAGO COUNTY,
WISCONSIN.

C.T.H. "K"

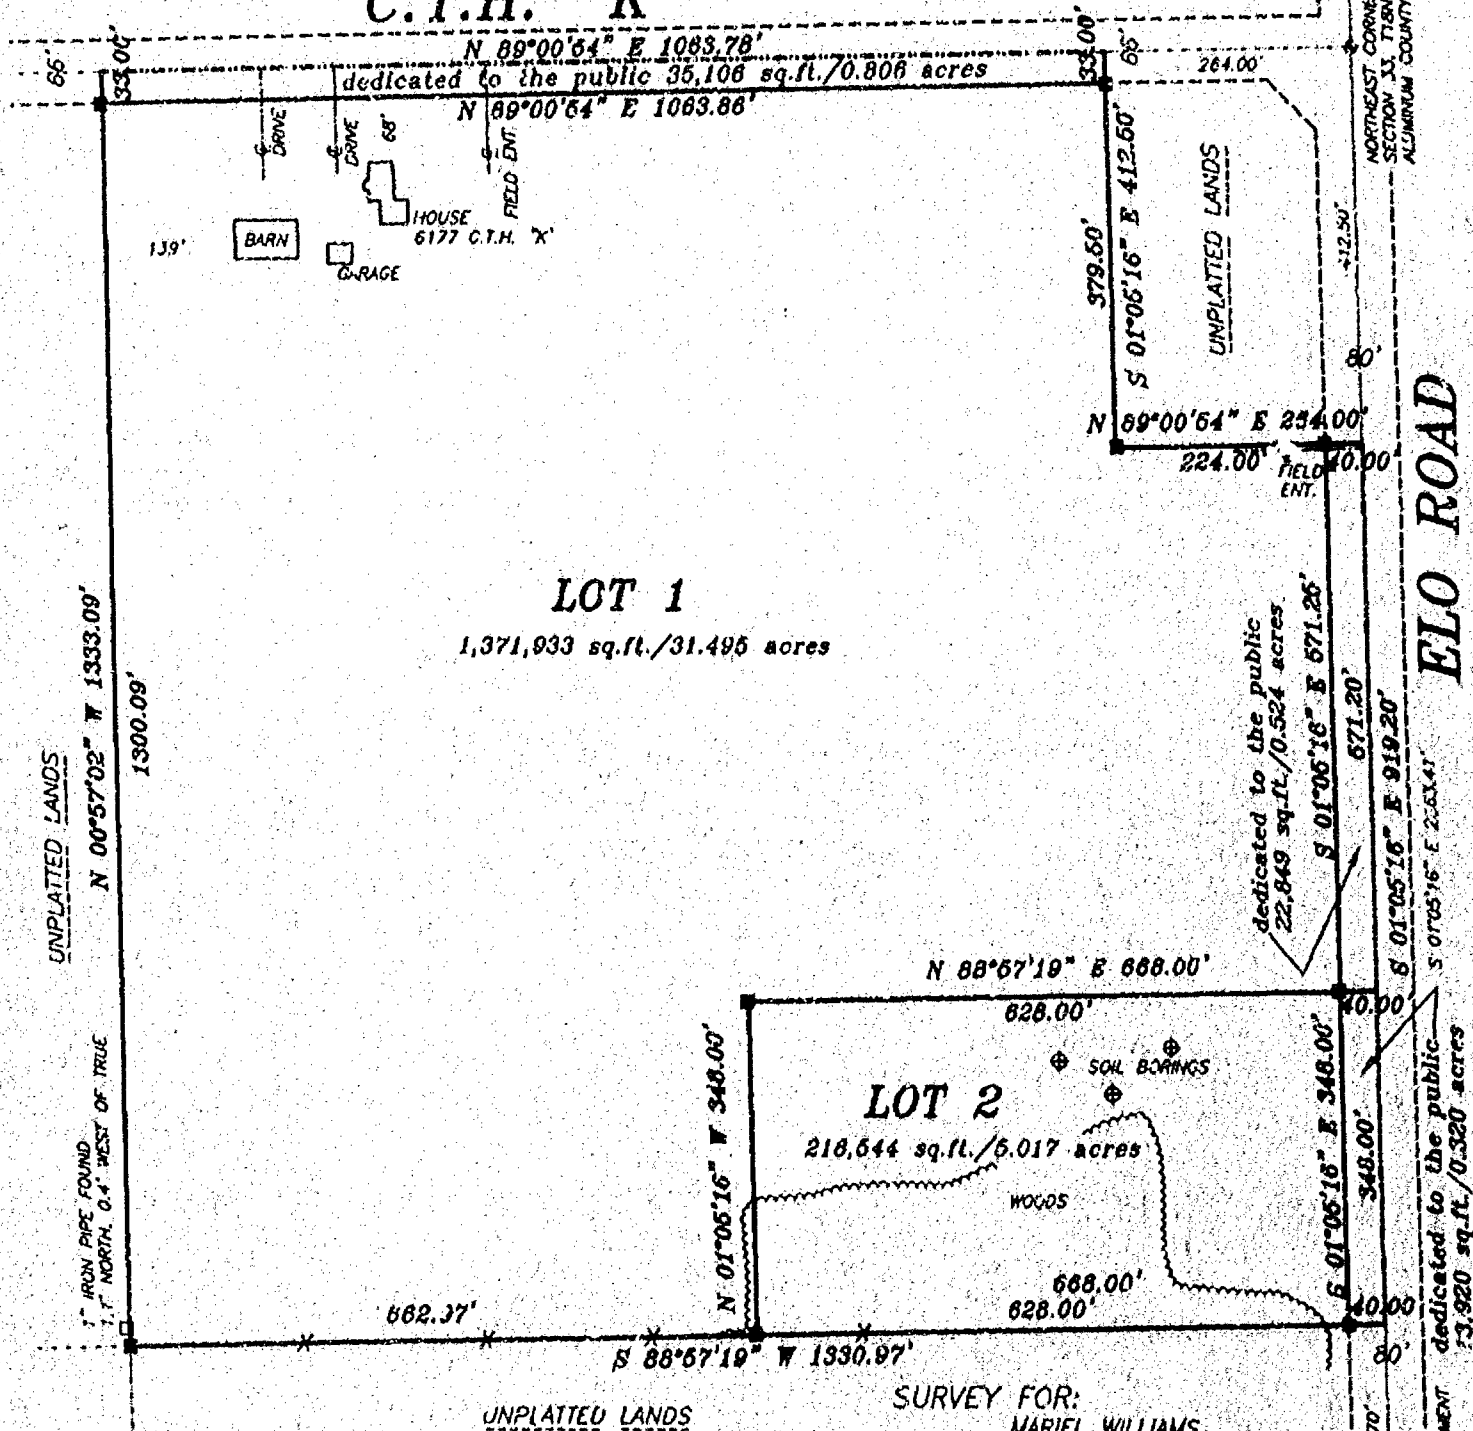

LEGEND

- 1" IRON PIPE SET, 24" LONG, WEIGHING 1.130 LBS. PER LIN. FOOT
- 3/4" REBAR FOUND
- 1" IRON PIPE FOUND
- △ 1-1/4" REBAR FOUND
- ▣ 2" IRON PIPE FOUND
- ⊙ CHISELED "X" FOUND
- ⊕ GOVERNMENT CORNER
- X- FENCE LINE
- () RECORDED AS

BEARINGS ARE REFERENCED TO THE EAST
LINE OF THE NORTHEAST 1/4, SECTION 33,
RECORDED TO BEAR S 01°05'16" E

Scale 1 inch = 200 feet
0 50 100 200 400

SURVEY FOR:
MARIEL WILLIAMS
2657 NEKIMI AVE.
OSHKOSH, WI 54902



Martenson & Eisele, Inc.
Engineering - Surveying - Planning
109 W. Main St.
Omro, WI 54963
(920) 685-6240
Fax (920) 685-6340
E-MAIL: saysur@vbo.com

PROJECT NO. 0-0693-001
FIELD BOOK 3 PAGE 19
FILE 0693001csm.dwg SHEET 1 of 3
This instrument was drafted by: OWC

Certified Survey Map No. 4774

SURVEYOR'S CERTIFICATE:

I, James E. Smith, Registered Land Surveyor, do hereby certify:

That I have surveyed, divided and mapped, at the direction of Lyle Williams, part of the Northeast ¼ of the Northeast ¼, of Section 33, T18N, R15E, Town of Omro, Winnebago County, Wisconsin, described as follows:


Commencing at the NE corner of said Section 33; thence South 01 degrees 05 minutes 16 seconds East 412.50 feet, along the East line of said Northeast ¼ of the Northeast ¼, to the point of beginning; thence continuing South 01 degrees 05 minutes 16 seconds East 919.20 feet, along the East line of said Northeast ¼ of the Northeast ¼; thence South 88 degrees 57 minutes 19 seconds West 1330.97 feet, along the South line of said Northeast ¼ of the Northeast ¼; thence North 00 degrees 57 minutes 02 seconds West 1333.09 feet, along the West line of said Northeast ¼ of the Northeast ¼; thence North 89 degrees 00 minutes 54 seconds East 1063.78 feet, along the North line of said Northeast ¼ of the Northeast ¼; thence South 01 degrees 05 minutes 16 seconds East 412.50 feet; thence North 89 degrees 00 minutes 54 seconds East 264.00 feet, to the point of beginning.

That I have fully complied with Chapter 236.34 of the Wisconsin Statutes in surveying, dividing, and mapping the same and the Town of Omro, and Winnebago County Subdivision Ordinances.

This map is a correct representation of all of the exterior boundaries of land surveyed and the division thereof.

Given under my hand this 23rd day of March, 2001.

James E. Smith
James E. Smith, Reg. WI. Land Surveyor, S-1803

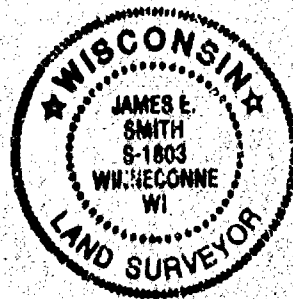

OWNERS CERTIFICATE:

As owner(s) I(we), the undersigned, hereby certify that I(we) caused the land above described to be surveyed, divided and mapped and dedicated to the public all as shown and represented on this map.

Lyle M. Williams 04-04-01 Phyllis Williams 04-04-01
Lyle M. Williams Date Phyllis Williams Date

State of Wisconsin)
Winnebago County)SS

Personally came before me on the 4 day of April, 2001, the above owners to me known to be the persons who executed the foregoing instrument and acknowledge the same.

Melissa Newlin
Melissa Newlin
Wisconsin Notary Public

My Commission Expires 06/10/01

Certified Survey Map No. 4774

Certificate of Planning Committee:

Pursuant to the Land Subdivision Regulations of the County of Winnebago, Wisconsin, all the requirements for approval have been fulfilled. This Minor Subdivision was approved by the Winnebago County Planning and Zoning Committee on 9th day of May, 2001.

Joanne M. Sievert
V-Chairperson, Planning and Zoning Committee

Treasurer's Certificate:

I hereby certify that there are no unpaid taxes or unpaid special assessments on any of the lands shown hereon.

Viola Schmick 4/10/01
Town Treasurer Date

Mark Kruger 4/10/01
County Treasurer Date


Town Board Approval:

We hereby certify that the Town of Oniro has reviewed and approved this certified survey map.

Douglas Long 4-9-2001 Betty A. Pernin 4-9-01
Town Chairperson Date Town Clerk Date

This CSM is contained wholly within the property described in the following recorded instruments:

Owner(s) of record	Document(s)	Parcel Number(s)
Lylo M. & Phyllis Williams	Vol. 1342 P. 390	0160737

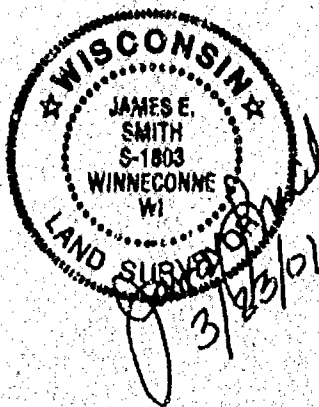

PROJECT NO. 0-0693-001 SHEET 3 of 3

1120855
REGISTER'S OFFICE
WINNEBAGO COUNTY, WI
RECORDED ON
05-10-2001 09:30 AM
SUSAN WINNUNGHOFF
REGISTER OF DEEDS
RECORDING FEE 14.00
TRANSFER FEE 3
OF PAGES 3

PLAT OF SURVEY

THE NORTH 15 ACRES (ALSO KNOWN AS THE NORTH 30 RODS) OF THE SOUTHEAST 1/4 OF THE NORTHEAST 1/4 OF SECTION 33, T.18N., R.15E., TOWN OF OMRO, WINNEBAGO COUNTY, WISCONSIN, SUBJECT TO A 40 FT. WIDE HIGHWAY EASEMENT RECORDED IN VOLUME 1004 ON PAGE 362, WINNEBAGO COUNTY RECORDS.

JULY 19, 2001

SURVEY FOR DON MARTIN


NO. 3818

BEARINGS ARE REFERENCED TO THE EAST LINE OF THE N.E. 1/4 OF SECTION 28, WHICH HAS AN ASSUMED BEARING OF NORTH 01°04'10" WEST.

ALL DISTANCES ARE MEASURED TO THE NEAREST HUNDREDTH OF A FOOT.

() DENOTES RECORDED DIMENSION WHERE DIFFERENT FROM ACTUAL MEASUREMENT.

• DENOTES 1 INCH DIAMETER IRON PIPE FOUND.

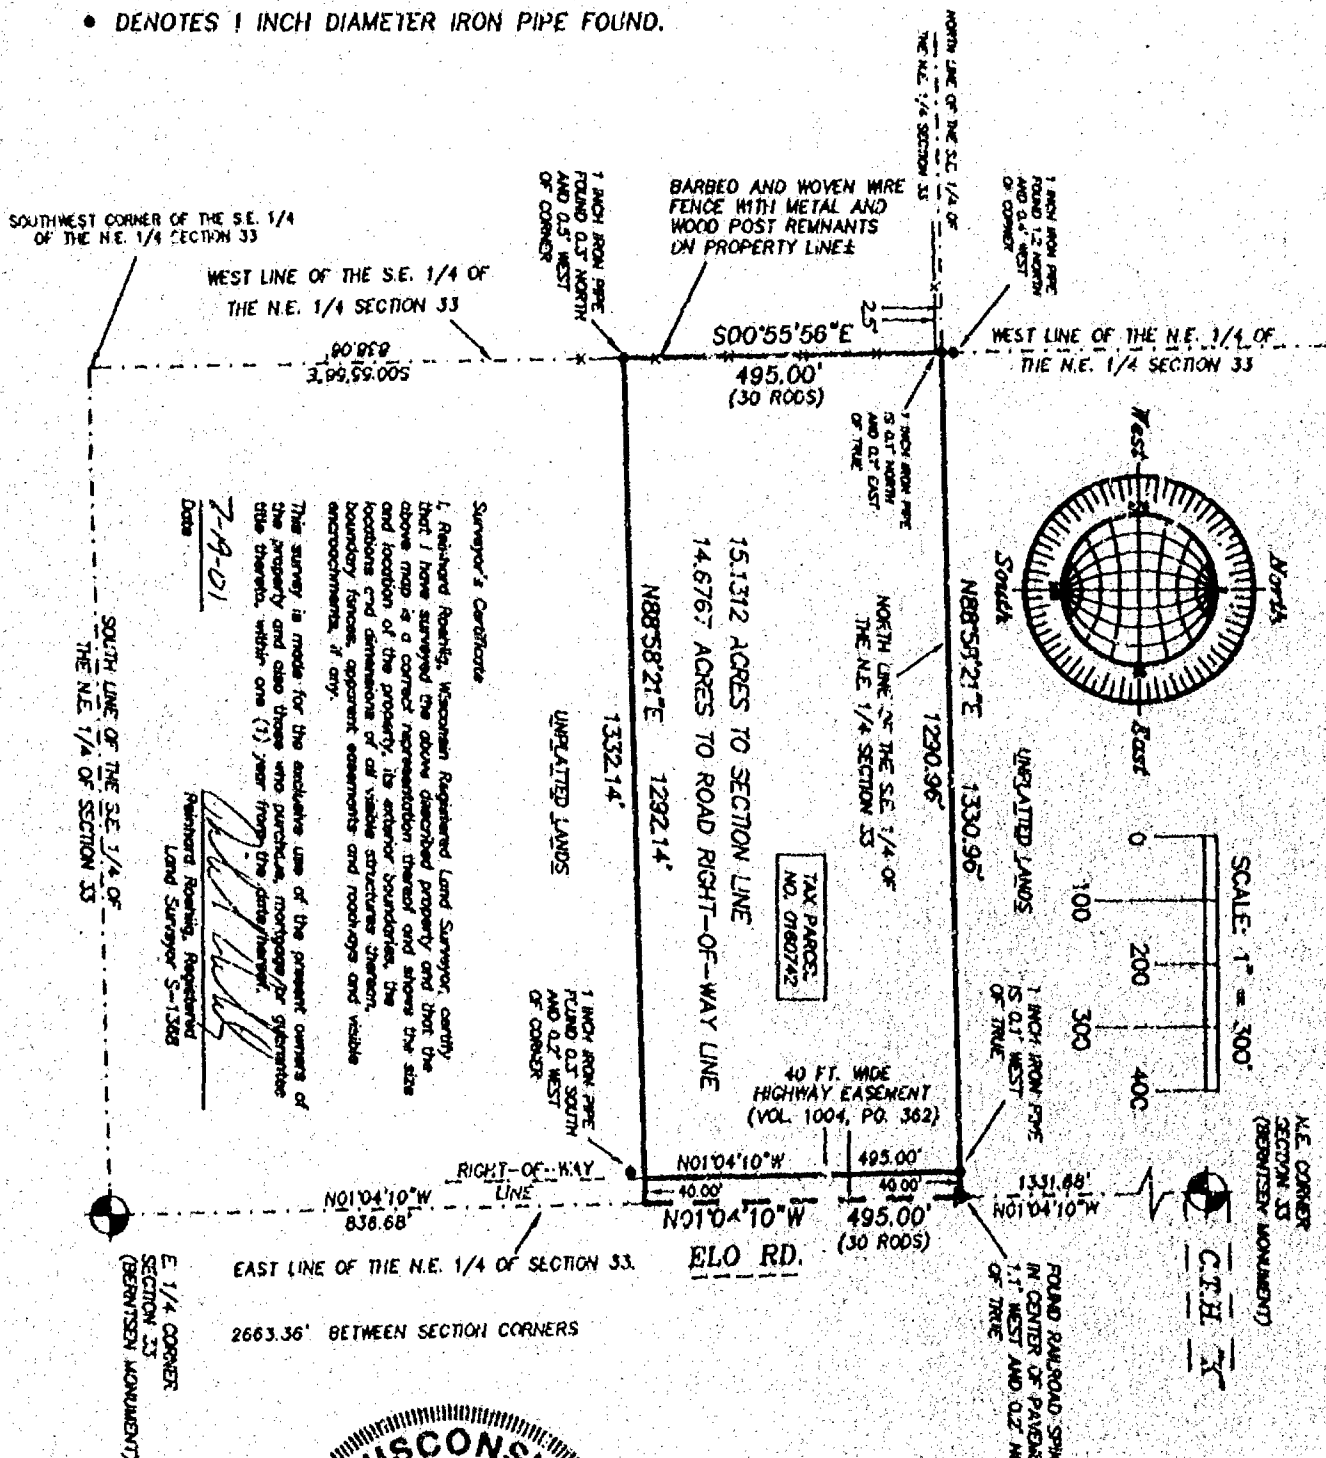

JULY 19, 2001

ROEHLIG
 LAND SURVEYING
 &
 CONSULTING LTD.
 A Division of R.A. Smith and Associates
 2650 Universal Street • Oshkosh WI • 54904
 (920) 233-2884

NO. 3818

PLAT OF SURVEY

THE NORTH 15 ACRES (ALSO KNOWN AS THE NORTH 30 RODS) OF THE SOUTHEAST 1/4 OF THE NORTHEAST 1/4 OF SECTION 33, T.18N., R.15E., TOWN OF OMRO, WINNEBAGO COUNTY, WISCONSIN. SUBJECT TO A 40 FT. WIDE HIGHWAY EASEMENT RECORDED IN VOLUME 1004 ON PAGE 362, WINNEBAGO COUNTY RECORDS.

JUNE 12, 2001

SURVEY FOR DON MARTIN

NO. 3818


BEARINGS ARE REFERENCED TO THE EAST LINE OF THE N.E. 1/4 OF SECTION 28, WHICH HAS AN ASSUMED BEARING OF NORTH 01°04'10" WEST.

ALL DISTANCES ARE MEASURED TO THE NEAREST HUNDREDTH OF A FOOT.

○ DENOTES 3/4 INCH DIAMETER IRON ROD 24 INCHES LONG SET, WEIGHING 1.50 LBS PER LINEAL FOOT.

• DENOTES 1 INCH DIAMETER IRON PIPE FOUND.

() DENOTES RECORDED DIMENSION

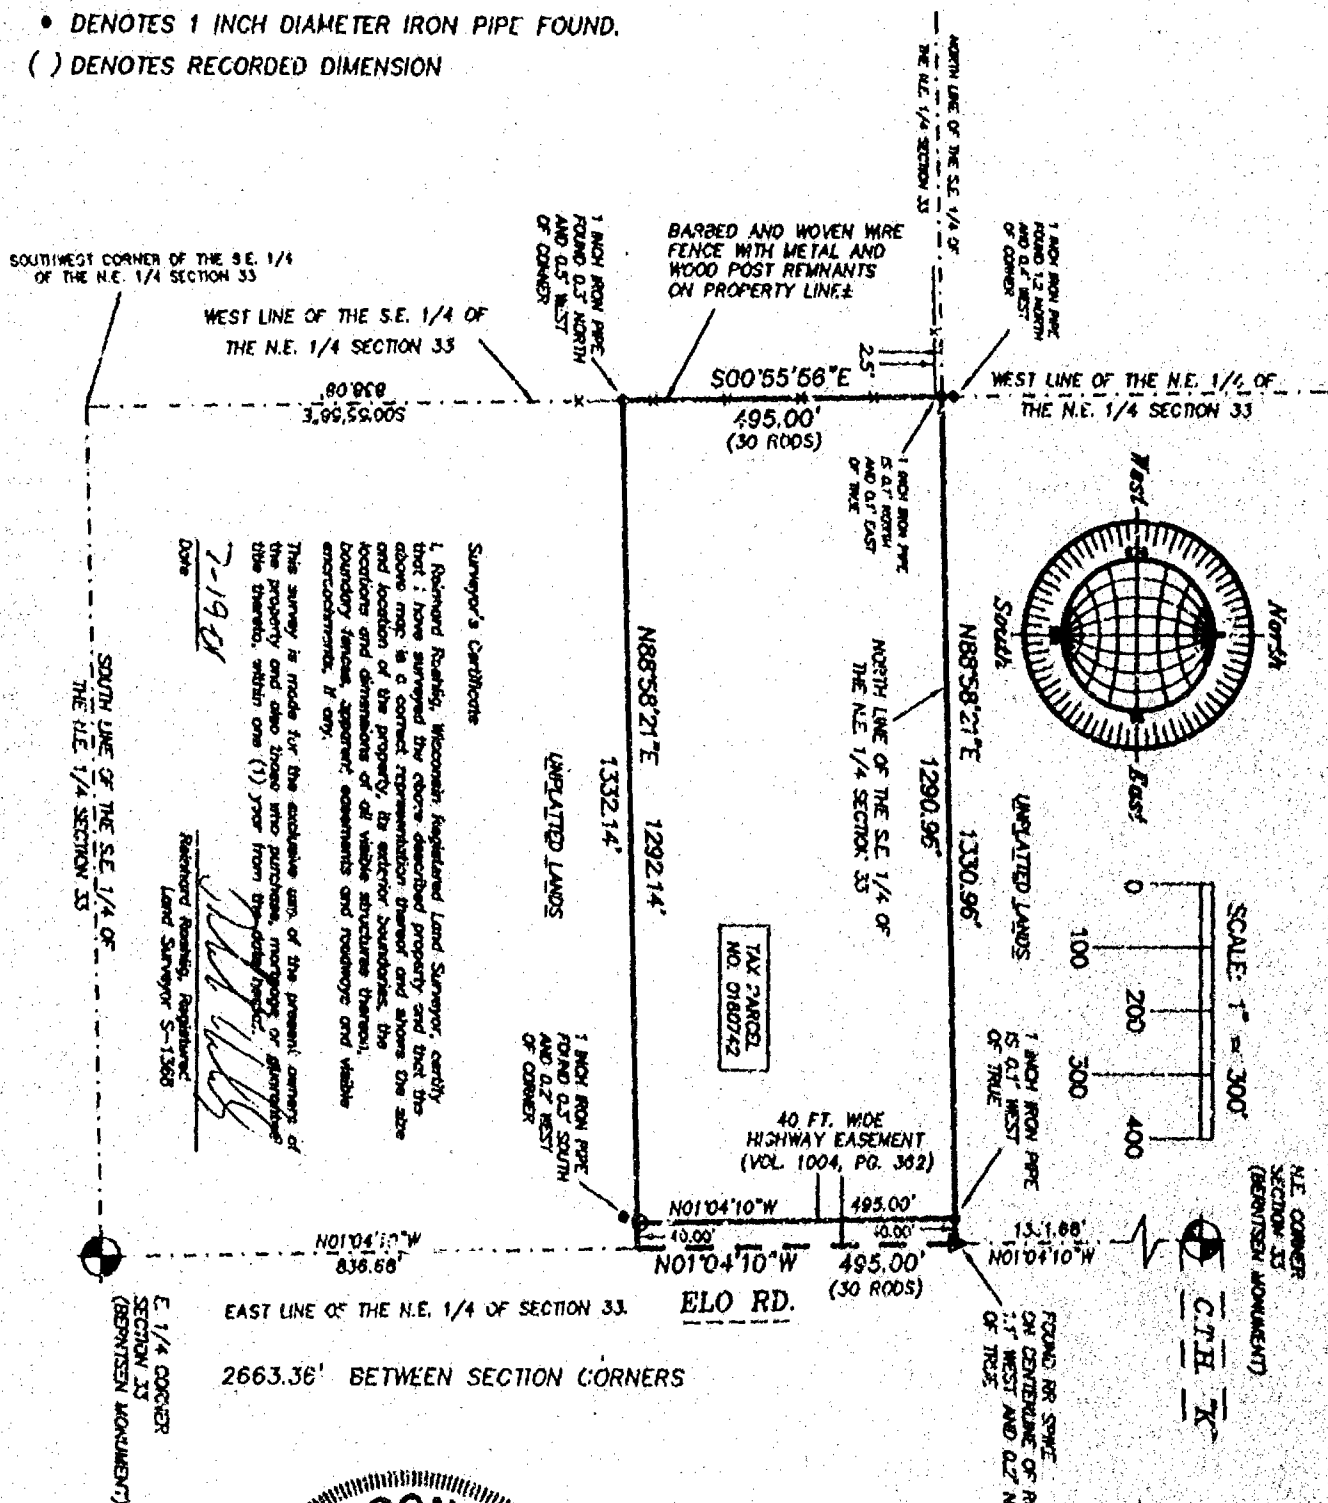

NO. 3818




C.T.H. "K"



N 89°01'27" E 698.11'


LOT 1




S 89°01'27" W 696.11'












CERTIFIED SURVEY MAP NO. 4848


PART OF THE NORTHWEST 1/4 OF THE NORTHWEST 1/4 OF SECTION 33, TOWNSHIP 18 NORTH, RANGE 15 EAST, TOWN OF OMRO, WINNEBAGO COUNTY, WISCONSIN.

- SURVEY FOR:
DANIEL DEMSKI
5125 DAVID DR.
OSHKOSH, WI
54904

C.T.H. "K"

NORTHWEST CORNER
SECTION 33, T18N, R15E
ALUMINUM MONUMENT

NORTH 1/4 CORNER
SECTION 33, T18N, R15E
ALUMINUM MONUMENT

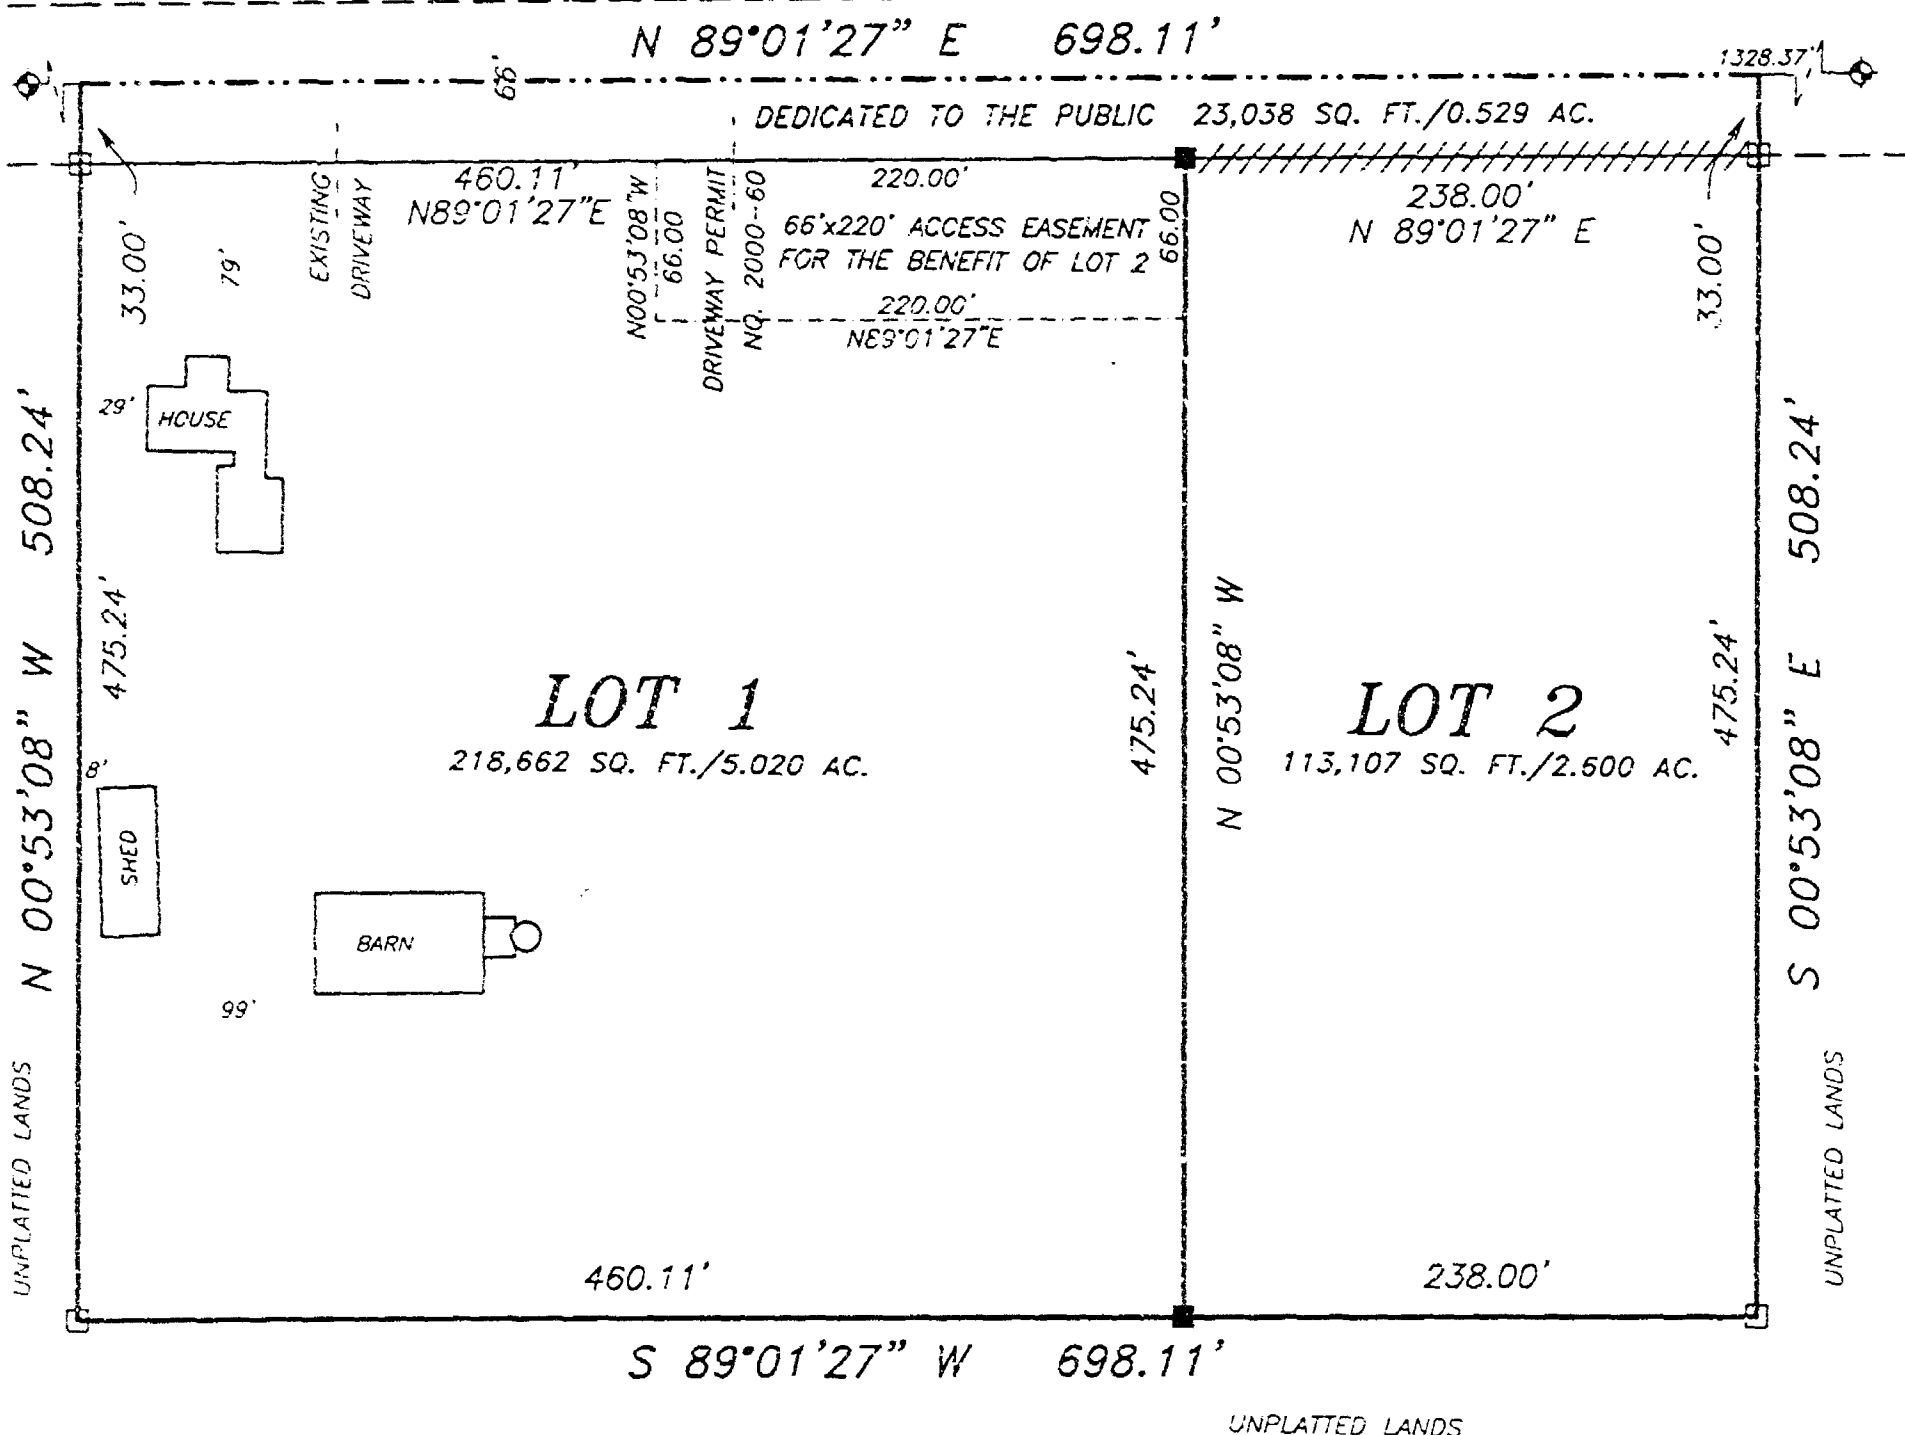

NOTE:
DIRECT ACCESS TO C.T.H. "K" IS PROHIBITED EXCEPT
AT DRIVEWAY LOCATION ALLOWED BY DRIVEWAY PERMIT
NO. 2000-60


LEGEND

- 1" IRON PIPE SET, 24" LONG,
WEIGHING 1.130 LBS. PER LIN. FOOT
- 1" IRON PIPE FOUND
- ⊙ GOVERNMENT CORNER

////// ACCESS RESTRICTED



BEARINGS ARE REFERENCED TO THE NORTH
LINE OF THE NORTHWEST 1/4, SECTION 33,
ASSUMED TO BEAR N 89°01'27" E

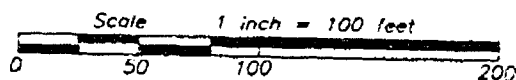

Andrew J. Shie
June 22, 2001



Martenson & Eisele, Inc.
Engineering - Surveying - Planning
109 W. Main St.
Omro, WI 54963
(920) 685-6240
Fax (920) 685-6340
E-MAIL saysur@vbe.com

PROJECT NO. 0-0723-001
FIELD BOOK SDR/FILE
FILE 0723001csm.dwg SHEET 1 of 3
This instrument was drafted by: AJS






































Andrew J. Dillon
June 22, 2001

Exempt

RECEIVED
JUL 10 2001
COUNTY CLERK
WINNEBAGO COUNTY
WISCONSIN

RECEIVED
JUL 10 2001
COUNTY CLERK
WINNEBAGO COUNTY
WISCONSIN

Certified Survey Map No. 4848

Certificate of Planning Committee:

Pursuant to the Land Subdivision Regulations of the County of Winnebago, Wisconsin, all the requirements for approval have been fulfilled. This Minor Subdivision was approved by the Winnebago County Planning and Zoning Committee on 7th day of September, 2001.

Joanne M. Sievert
V-Chairperson, Planning and Zoning Committee

Treasurer's Certificate:

I hereby certify that there are no unpaid taxes or unpaid special assessments on any of the lands shown hereon.

Viola Schrick 7/9/01
Town Treasurer Date

Diana M. Hellmann
County Treasurer Deputy Date 7-11-01


Town Board Approval:

We hereby certify that the Town of Omro has reviewed and approved this certified survey map.

Angela Lutz 7-9-2001 Betty A. Bremer 7-9-01
Town Chairperson Date Town Clerk Date

This CSM is contained wholly within the property described in the following recorded instruments:

Owner(s) of record	Document(s)	Parcel Number(s)
Douglas W. & Diana M. Baier	679974	016074401

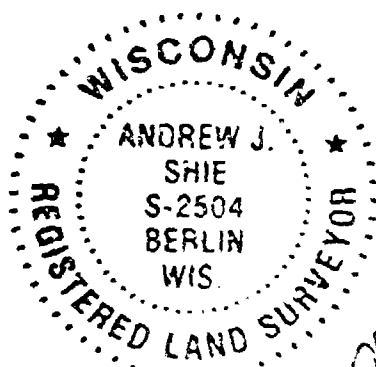

Andrew J. Shie
June 22, 2001

1145477
REGISTER'S OFFICE
WINNEBAGO COUNTY, WI
RECORDED ON
09-07-2001 12:29 PM
SUSAN WINNINGHOFF
REGISTER OF DEEDS
RECORDING FEE 15.00
TRANSFER FEE
OF PAGES 3

PROJECT NO. 0-0723-001

SHEET 3 of 3


























 







CERTIFIED SURVEY MAP NO. 5368

PART OF THE SOUTHEAST 1/4 OF THE NORTHEAST 1/4
OF SECTION 33, TOWNSHIP 18 NORTH, RANGE 15 EAST,
TOWN OF OMRO, WINNEBAGO COUNTY, WISCONSIN.

NORTHEAST CORNER
SECTION 33, T18N R15E
ALUMINUM MONUMENT



BEARINGS ARE REFERENCED TO THE WISCONSIN
COORDINATE SYSTEM OF 1983(1991)

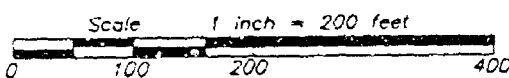

SURVEY FOR:
FLORENCE ANGELL
516 HENRY STREET
NEENAH, WI 54956

UNPLATTED LANDS

SOUTH LINE OF THE NORTH 15 ACRES OF THE
SOUTHEAST 1/4 OF THE NORTHEAST 1/4 OF SECTION 33

S 89°37'26" E 1332.15'
1292.15'

1 1/4" I.P. FOUND
3.5'S OF TRUE

1 1/4" I.P. FOUND
4.0'S OF TRUE

UNPLATTED LANDS

N 00°28'14" E 842.39'

LOT 2

1,032,051 SQ. FT./23.693 AC.

SHED

HOUSE

GARAGE

SHED

159'

313'

S 00°19'59" W 624.05'

DEDICATED TO THE PUBLIC 33,641 SQ. FT./0.772 AC.

S 00°19'59" W 841.00'

ELO ROAD

N 00°19'59" E 2663.41'

EAST 1/4 CORNER
SECTION 33, T18N R15E
ALUMINUM MONUMENT

LEGEND

- 1-1/4" O.D. IRON PIPE SET, 24" LONG,
WEIGHING 1.130 LBS PER LIN. FOOT
- 1-1/4" O.D. IRON PIPE FOUND
- 2" IRON PIPE FOUND
- GOVERNMENT CORNER
- *** FENCE LINE
- () RECORDED AS



Andrew J. Shie
September 29, 2003

Martenson & Eisele, Inc.

Planning - Surveying - Engineering - Architecture

109 W. Main St., Omro, WI 54963

Phone (920) 685-6240 Fax (920) 685-6340

www.martenson-eisele.com

Email meomro@charter.net

PROJECT NO. 0-0974-001

FIELD BOOK SDR/FILE

FILE 0974001CSM.DWG SHEET 1 OF 4

This instrument was drafted by: AJS

ALL OF THE SOUTHWEST 1/4 OF THE NORTHWEST 1/4 OF SECTION 34, TOWNSHIP 18 NORTH, RANGE 15 EAST, TOWN OF OMRO, WINNEBAGO COUNTY, WISCONSIN.



- Martenson & Eisele, Inc.**

This instrument was drafted by: AJS

Certified Survey Map No 5348

SURVEYOR'S CERTIFICATE

I, Andrew J. Shie, Registered Land Surveyor, do hereby certify:






This map is a correct representation of all of the various boundaries of land surveyed and the divisions thereof.

Given under my hand this 29th day of September, 2003

A. J. Shie

Andrew J. Shie, Reg. Land Surveyor, Wisconsin

 

OWNERS CERTIFICATE

As owners of the undersigned, hereby certify that we caused the land above described to be surveyed, divided and mapped and dedicated to the public, all as shown and represented on this map.

Gary R. Case 9/30/03
Gary R. Case Date

Elaine M. Case 9/30/03
Elaine M. Case Date

Florence Angell 9/30/03
Florence Angell Date
(Power of Attorney for Elaine Angell)

Robert D. Case 9/30/03
Robert D. Case Date


Margaret A. Case 9/30/03
Margaret A. Case Date

State of Wisconsin)
) SS
Winnebago County)

Personally came before me on the 9th day of Sep, 2003 the above named parties known to be the persons who executed the foregoing instrument and acknowledged the same.

James Smith

My Commission Expires 9/4/04

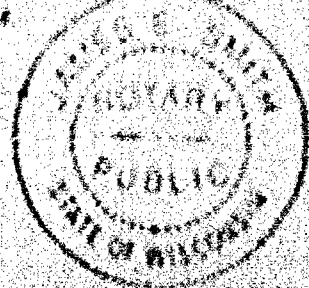
















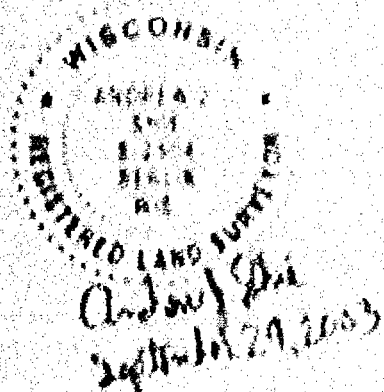


Certified Survey Map No. 5368

Certificate of Planning Committee:

Pursuant to the Land Subdivision Regulations of the County of Winnebago, Wisconsin, all the requirements for approval have been fulfilled. This Minor Subdivision was approved by the Winnebago County Planning and Zoning Committee on 7th day of November, 2003.

John A. Schiller
Chairperson, Planning and Zoning Committee

Treasurer's Certificate:

I hereby certify that there are no unpaid taxes or unpaid special assessments on any of the lands shown hereon.

Viola Schmuck 10/13/03
Town Treasurer Date

Diana M. Hellmann 11-5-03
County Treasurer Deputy Date

Town Board Approval:

We hereby certify that the Town of Omro has reviewed and approved this certified survey map.

Douglas King 10-13-03 Betty A. Reimer 10-13-03
Town Chairperson Date Town Clerk Date

This CSM is contained wholly within the property described in the following recorded instruments:

Owner(s) of record	Document(s)	Parcel Number(s)
Gary R. & Elaine M. Coll	457187	0160741
Emma Angell	679401	016074101
Robert D. & Margaret A. Case	468875	0160763



Andrew J. Shie
September 29, 2003

1206703
REGISTER'S OFFICE
WINNEBAGO COUNTY, WI
RECORDED ON
11/07/2003 02:52PM
Vol. 1 p. 5368
SUSAN WINNINGHOFF
REGISTER OF DEEDS
RECORDING FEE 17.00
TRANSFER FEE
OF PAGES 4



































CERTIFIED SURVEY MAP NO. 5380

ALL OF LOT 1 OF CERTIFIED SURVEY MAP 4774, BEING PART OF THE
NORTHEAST 1/4 OF THE NORTHEAST 1/4 OF SECTION 33, TOWNSHIP 18
NORTH, RANGE 15 EAST, TOWN OF OMRO, WINNEBAGO COUNTY, WISCONSIN.

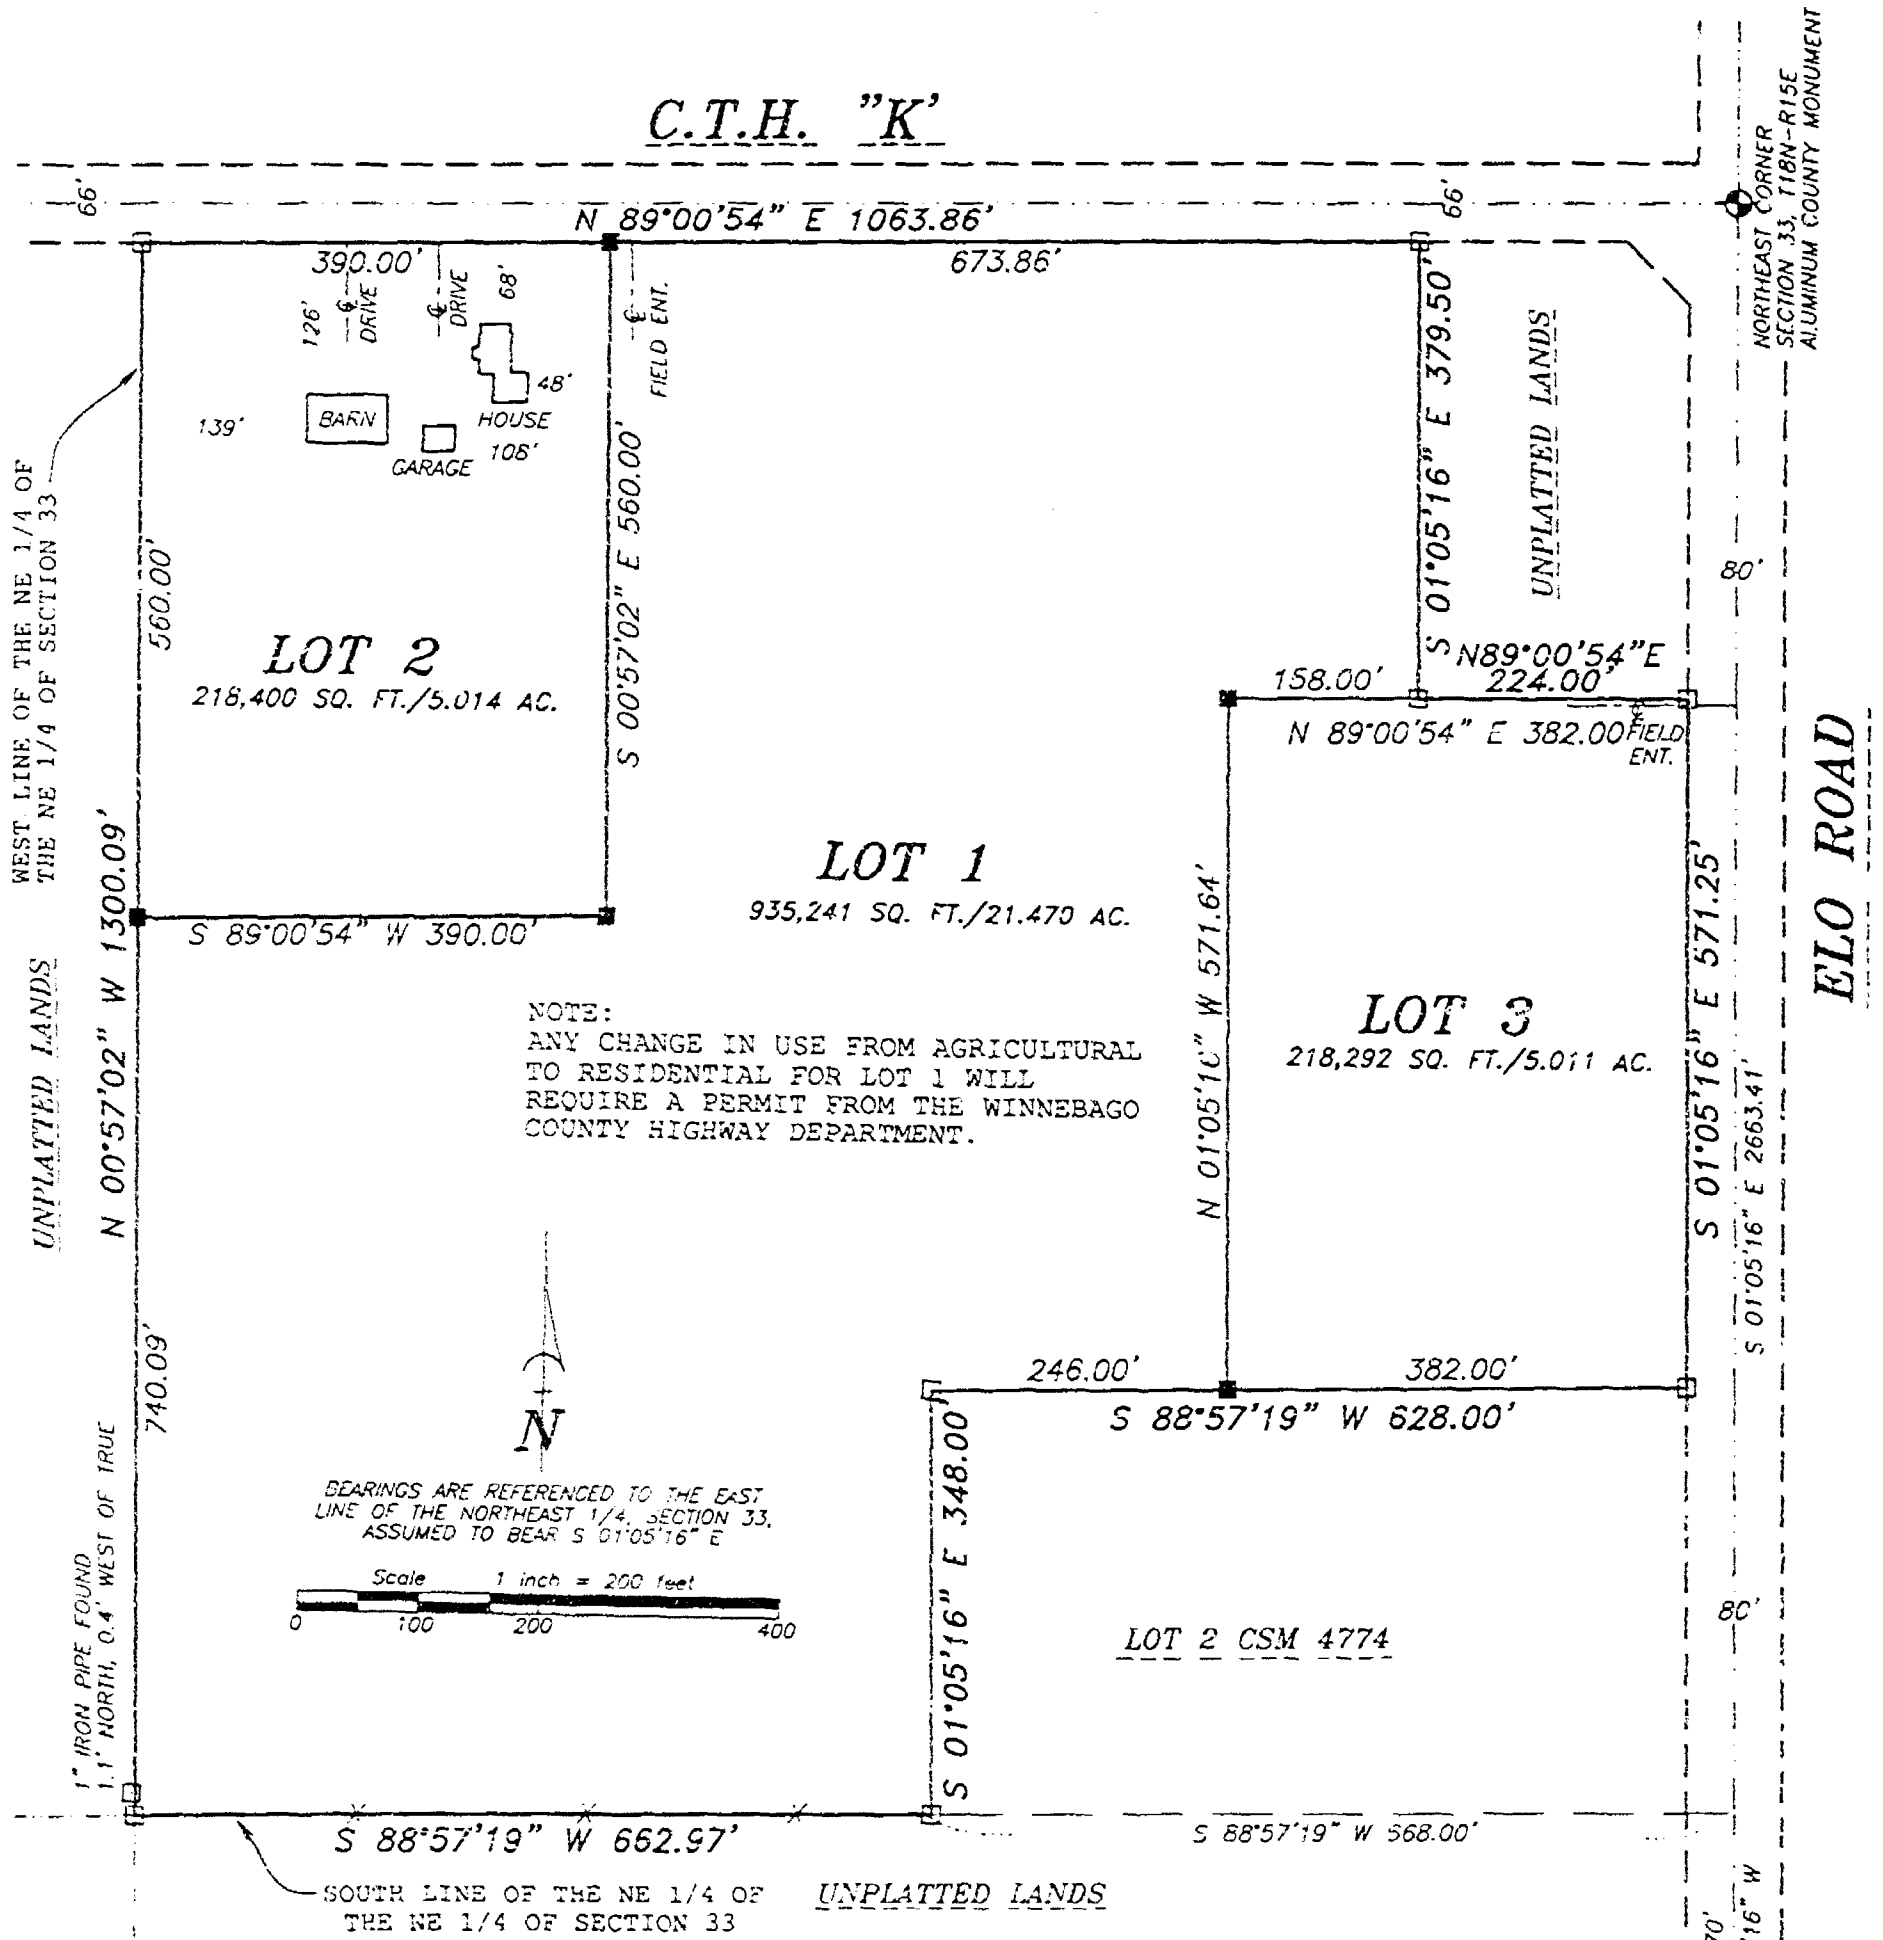

LEGEND

-  1-1/4" O.D. IRON PIPE SET, 24" LONG.
 WEIGHING 1.130 LBS. PER LIN. FOOT
 1-1/4" O.D. IRON PIPE FOUND
 GOVERNMENT CORNER
 FENCE LINE
 () RECORDED AS

Martenson & Eisele, Inc.

Planning - Surveying - Engineering - Architecture

109 W. Main St., Omro, WI 54963

Phone (920) 685-6240 Fax (920) 685-6340

www.martenson-cislec.com

Email mecmro@charter.net

Email meomro@charter.net

SURVEY FOR:
PHYLLIS WILLIAMS
6117 C.T.H. "K"
OMRO, WI 54963



EAST 1/4 CORNER
SECTION 33, T18N-R15E
ALUMINUM COUNTY MONUMENT

PROJECT NO. 0-0693-002

FIELD BOOK SDR/FILE

FILE 0593002CSM.DWG SHEET 1 OF 3

This instrument was drafted by: AJS

Certified Survey Map No. 5380

SURVEYOR'S CERTIFICATE

I, Andrew J. Shie, Registered Land Surveyor, do hereby certify:






This map is a correct representation of all of the exterior boundaries of land surveyed and the division thereof.

Given under my hand this 22nd day of October, 2003.

Andrew J. Shie
Andrew J. Shie, Reg. WI Land Surveyor, S-7301

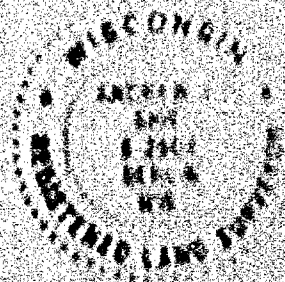

OWNERS CERTIFICATE

As owner I, the undersigned, hereby certify that I caused the land above described to be surveyed, divided and mapped and dedicated to the public, all as shown and represented on this map.

Phyllis Williams
Phyllis Williams Date

State of Wisconsin)
County of Winnebago)

Personally came before me on the 17th day of November, 2003, the above named to me known to be the person who executed the foregoing instrument and acknowledged the same.

Halley A. Palmer My Commission Expires June 5, 2005












This CSM is contained wholly within the property described in the following recorded instrument:

Owner(s) of record	Document(s)	Parcel Number(s)
Phyllis Williams	1327225	0148737

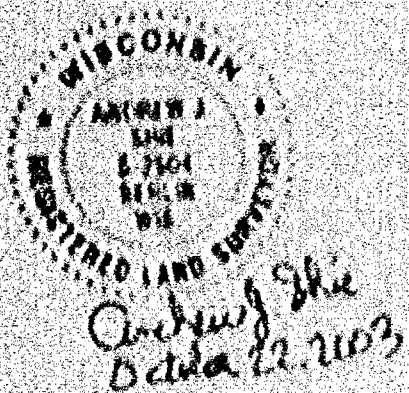


Sealed

NO CHANGES TO CLAIM BY ANYONE
FOR 30 DAYS
FROM DATE OF RECORDING
THIS INSTRUMENT
IN PUBLIC RECORDS
OF THE COUNTY OF WINNEBAGO
STATE OF WISCONSIN
11/24/03

Certified Survey Map No. 5380

Certificate of Planning Committee:

Pursuant to the Land Subdivision Regulations of the County of Winnebago, Wisconsin, all the requirements for approval have been fulfilled. This Minor Subdivision was approved by the Winnebago County Planning and Zoning Committee on 1st day of DECEMBER, 2003.

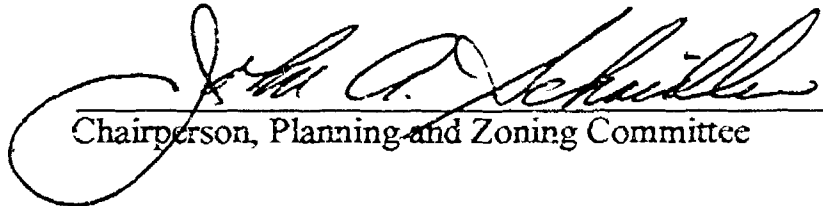
Chairperson, Planning and Zoning Committee

Treasurer's Certificate:

I hereby certify that there are no unpaid taxes or unpaid special assessments on any of the lands shown hereon.

Viola Schmick 11/24/03
Town Treasurer Date

Mary Kueger 11/25/03
County Treasurer Date

Town Board Approval:

We hereby certify that the Town of Omro has reviewed and approved this certified survey map.

Douglas Eury 11-24-03
Town Chairperson Date

Betty A. Reimer 11-24-03
Town Clerk Date

This CSM is contained wholly within the property described in the following recorded instruments:

Owner(s) of record	Document(s)	Parcel Number(s)
Phyllis Williams	1227225	0160737



Andrew J. Shie
October 22, 2003

PROJECT NO. 0-0693-002

SHEET 3 of 3

Carson

12/01/2003 03:32PM
V01.1 P. 5380
SUSAN WINNINGHOFF
REGISTER OF DEEDS
RECORDING FEE 15.00
TRANSFER FEE
OF PAGES 3
1209477
REGISTER'S OFFICE
WINNEBAGO COUNTY, WI
RECORDED ON

CERTIFIED SURVEY MAP NO. 5397







 




CERTIFIED SURVEY MAP NO. 5397

ALL OF LOT 1 AND PART OF LOT 2 OF CERTIFIED SURVEY MAP 4189, BEING PART OF THE SOUTHEAST 1/4 OF THE SOUTHEAST 1/4 OF SECTION 33, TOWNSHIP 18 NORTH, RANGE 15 EAST, TOWN OF OMRO, WINNEBAGO COUNTY, WISCONSIN.

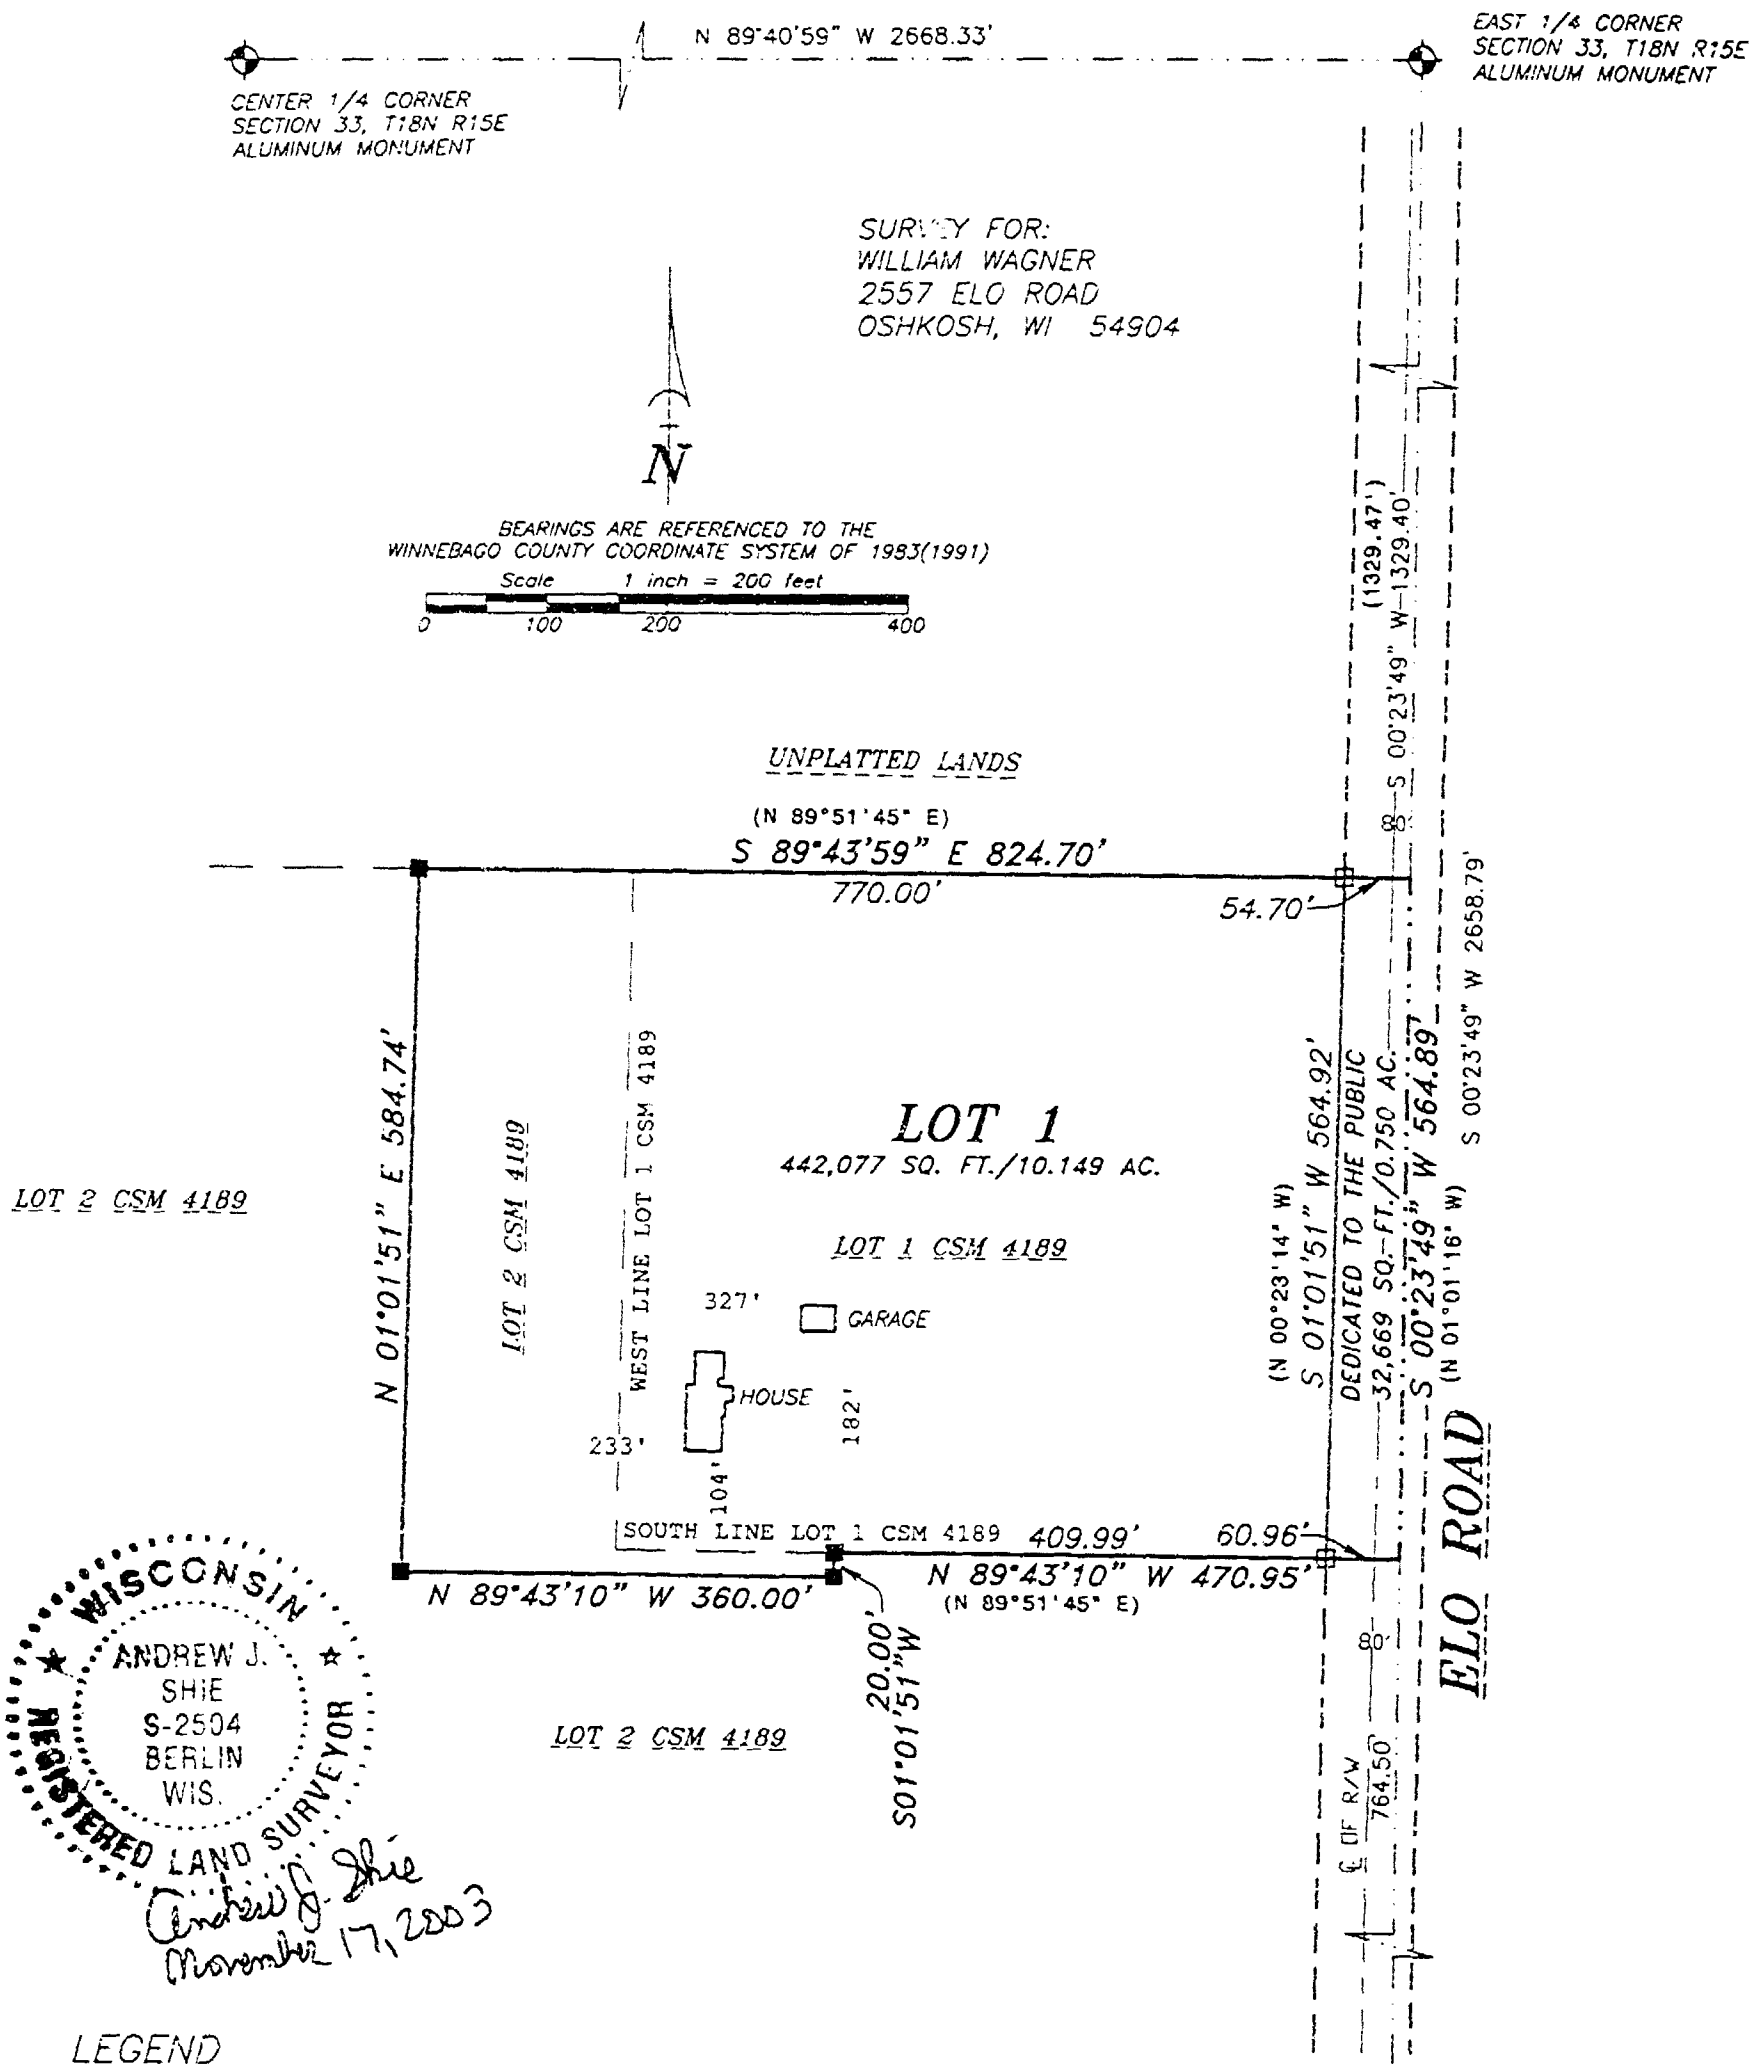

Martenson & Eisele, Inc.

Planning - Surveying - Engineering - Architecture

109 W. Main St., Omro, WI 54963

Phone (920) 685-6240 Fax (920) 685-6340

www.martenson-eisele.com

Email meomro@charter.net

PROJECT NO. 0-0965-002

FIELD BOOK SDR/FILE

FILE 0965002CSM.DWG SHEET 1 OF 3

This instrument was drafted by: AJS

1.3

Certified Survey Map No. 5397

SURVEYOR'S CERTIFICATE

I, Andrew J. Shir, Registered Land Surveyor, do hereby certify

That I have surveyed, divided and mapped, at the direction of William Wagner, all of Lot 1 and part of Lot 2 of Certified Survey Map 4119, being part of the Southeast 1/4 of the Southeast 1/4 of Section 33, Township 18 North, Range 15 East, Town of Oniro, Winnebago County, Wisconsin, described as follows:




That I have fully complied with Chapter 216.34 of the Wisconsin Statutes in surveying, dividing, and mapping the same and the Town of Oniro, and Winnebago County Subdivision Ordinances.

This map is a correct representation of all of the exterior boundaries of land surveyed and the divisions thereof.

Given under my hand this 17th day of November, 2003

Andrew J. Shir

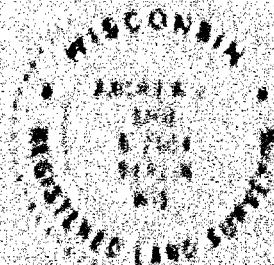

OWNER'S CERTIFICATE

As owners we, the undersigned, hereby certify that we caused the land above described to be surveyed, divided and mapped and dedicated to the public, all as shown and represented on this map.

William L. Wagner
William L. Wagner
Date 12/15/03

Patricia A. Wagner
Patricia A. Wagner
Date 12/15/03


Estate of DeForest T. Bauer
Patricia A. Wagner
By Patricia A. Wagner
Personal Representative
Date 12/19/03

State of Wisconsin)
 SS
Winnebago County)

Personally came before me on the 15 day of Dec, 2003 the above owners to me known to be the persons who executed the foregoing instrument and acknowledged the same.

James E. Smith

My Commission Expires 4/4/04

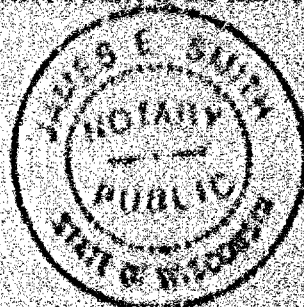

























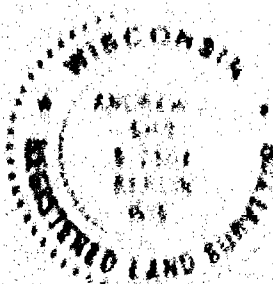





Certified Survey Map No. 5397

Certificate of Planning Committee:

Pursuant to the Land Subdivision Regulations of the County of Winnebago, Wisconsin, all the requirements for approval have been fulfilled. This Minor Subdivision was approved by the Winnebago County Planning and Zoning Committee on 19th day of December, 2003.

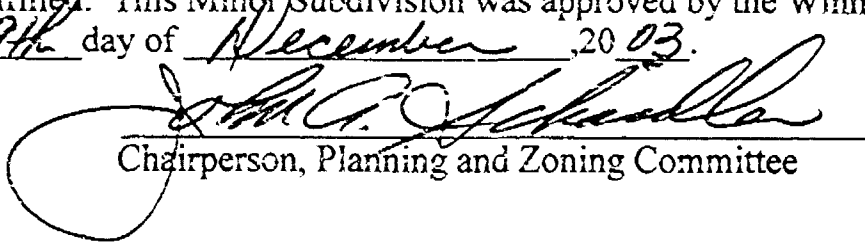
Chairperson, Planning and Zoning Committee

Treasurer's Certificate:

I hereby certify that there are no unpaid taxes or unpaid special assessments on any of the lands shown hereon.

Nida Schmick 12/8/03
Town Treasurer Date

Marie Krueger 12/17/03
County Treasurer Date

Town Board Approval:

We hereby certify that the Town of Omro has reviewed and approved this certified survey map.

[Signature] 12-8-03
Town Chairperson Date

Betty A. Palmer 12-8-03
Town Clerk Date

This CSM is contained wholly within the property described in the following recorded instruments:

Owner(s) of record	Document(s)	Parcel Number(s)
Deforest T. Bauer	Vol.1228 P.13	016075601
William L. & Patricia A. Wagner	1054998	0160756




Andrew J. Shie
November 17, 2003

[Handwritten signature]

Certified Survey Map No. 5397

Certificate of Planning Committee:

Pursuant to the Land Subdivision Regulations of the County of Winnebago, Wisconsin, all the requirements for approval have been fulfilled. This Minor Subdivision was approved by the Winnebago County Planning and Zoning Committee on 19th day of December, 2003.

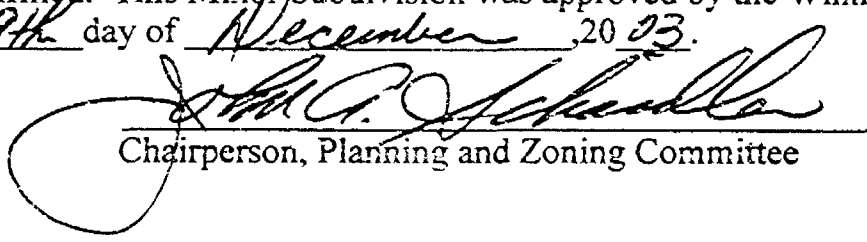
Chairperson, Planning and Zoning Committee

Treasurer's Certificate:

I hereby certify that there are no unpaid taxes or unpaid special assessments on any of the lands shown hereon.

Vida Schmick 12/8/03
Town Treasurer Date

Marie Kueger 12/17/03
County Treasurer Date

Town Board Approval:


We hereby certify that the Town of Omro has reviewed and approved this certified survey map.

Roger J. [Signature] 12-8-03
Town Chairperson Date

Betty A. Reimer 12-8-03
Town Clerk Date

This CSM is contained wholly within the property described in the following recorded instruments:

Owner(s) of record	Document(s)	Parcel Number(s)
Deforest T. Bauer	Vol. 1228 P. 13	016075601
William L. & Patricia A. Wagner	1054998	0160756

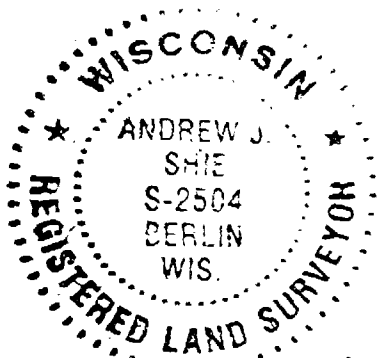

Andrew J. Shie
November 17, 2003

PROJECT NO. 0-0965-002

SHEET 3 of 3

Shie

12/19/2003 03:04PM
101-1-5397
SUSAN WINNINGHOFF
REGISTER OF DEEDS
RECORDING FEE 15.00
TRANSFER FEE
OF PAGES 3
REGISTER'S OFFICE
WINNEBAGO COUNTY, WI
RECORDED ON

1222201