


PLAT OF SURVEY FOR BRIAN BUTKIEWICZ

THE EAST HALF (E1/2) OF THE NORTHWEST QUARTER (NW1/4) OF SECTION THIRTY-FOUR (34),
TOWNSHIP EIGHTEEN (18) NORTH, RANGE FIFTEEN (15) EAST, TOWN OF OMRO,
WINNEBAGO COUNTY, WISCONSIN, EXCEPT THE NORTH 540.53 FEET OF THE
WEST 430.00 FEET OF THE NE1/4 OF THE NW1/4 OF SECTION 34, T.18N., R.15E.

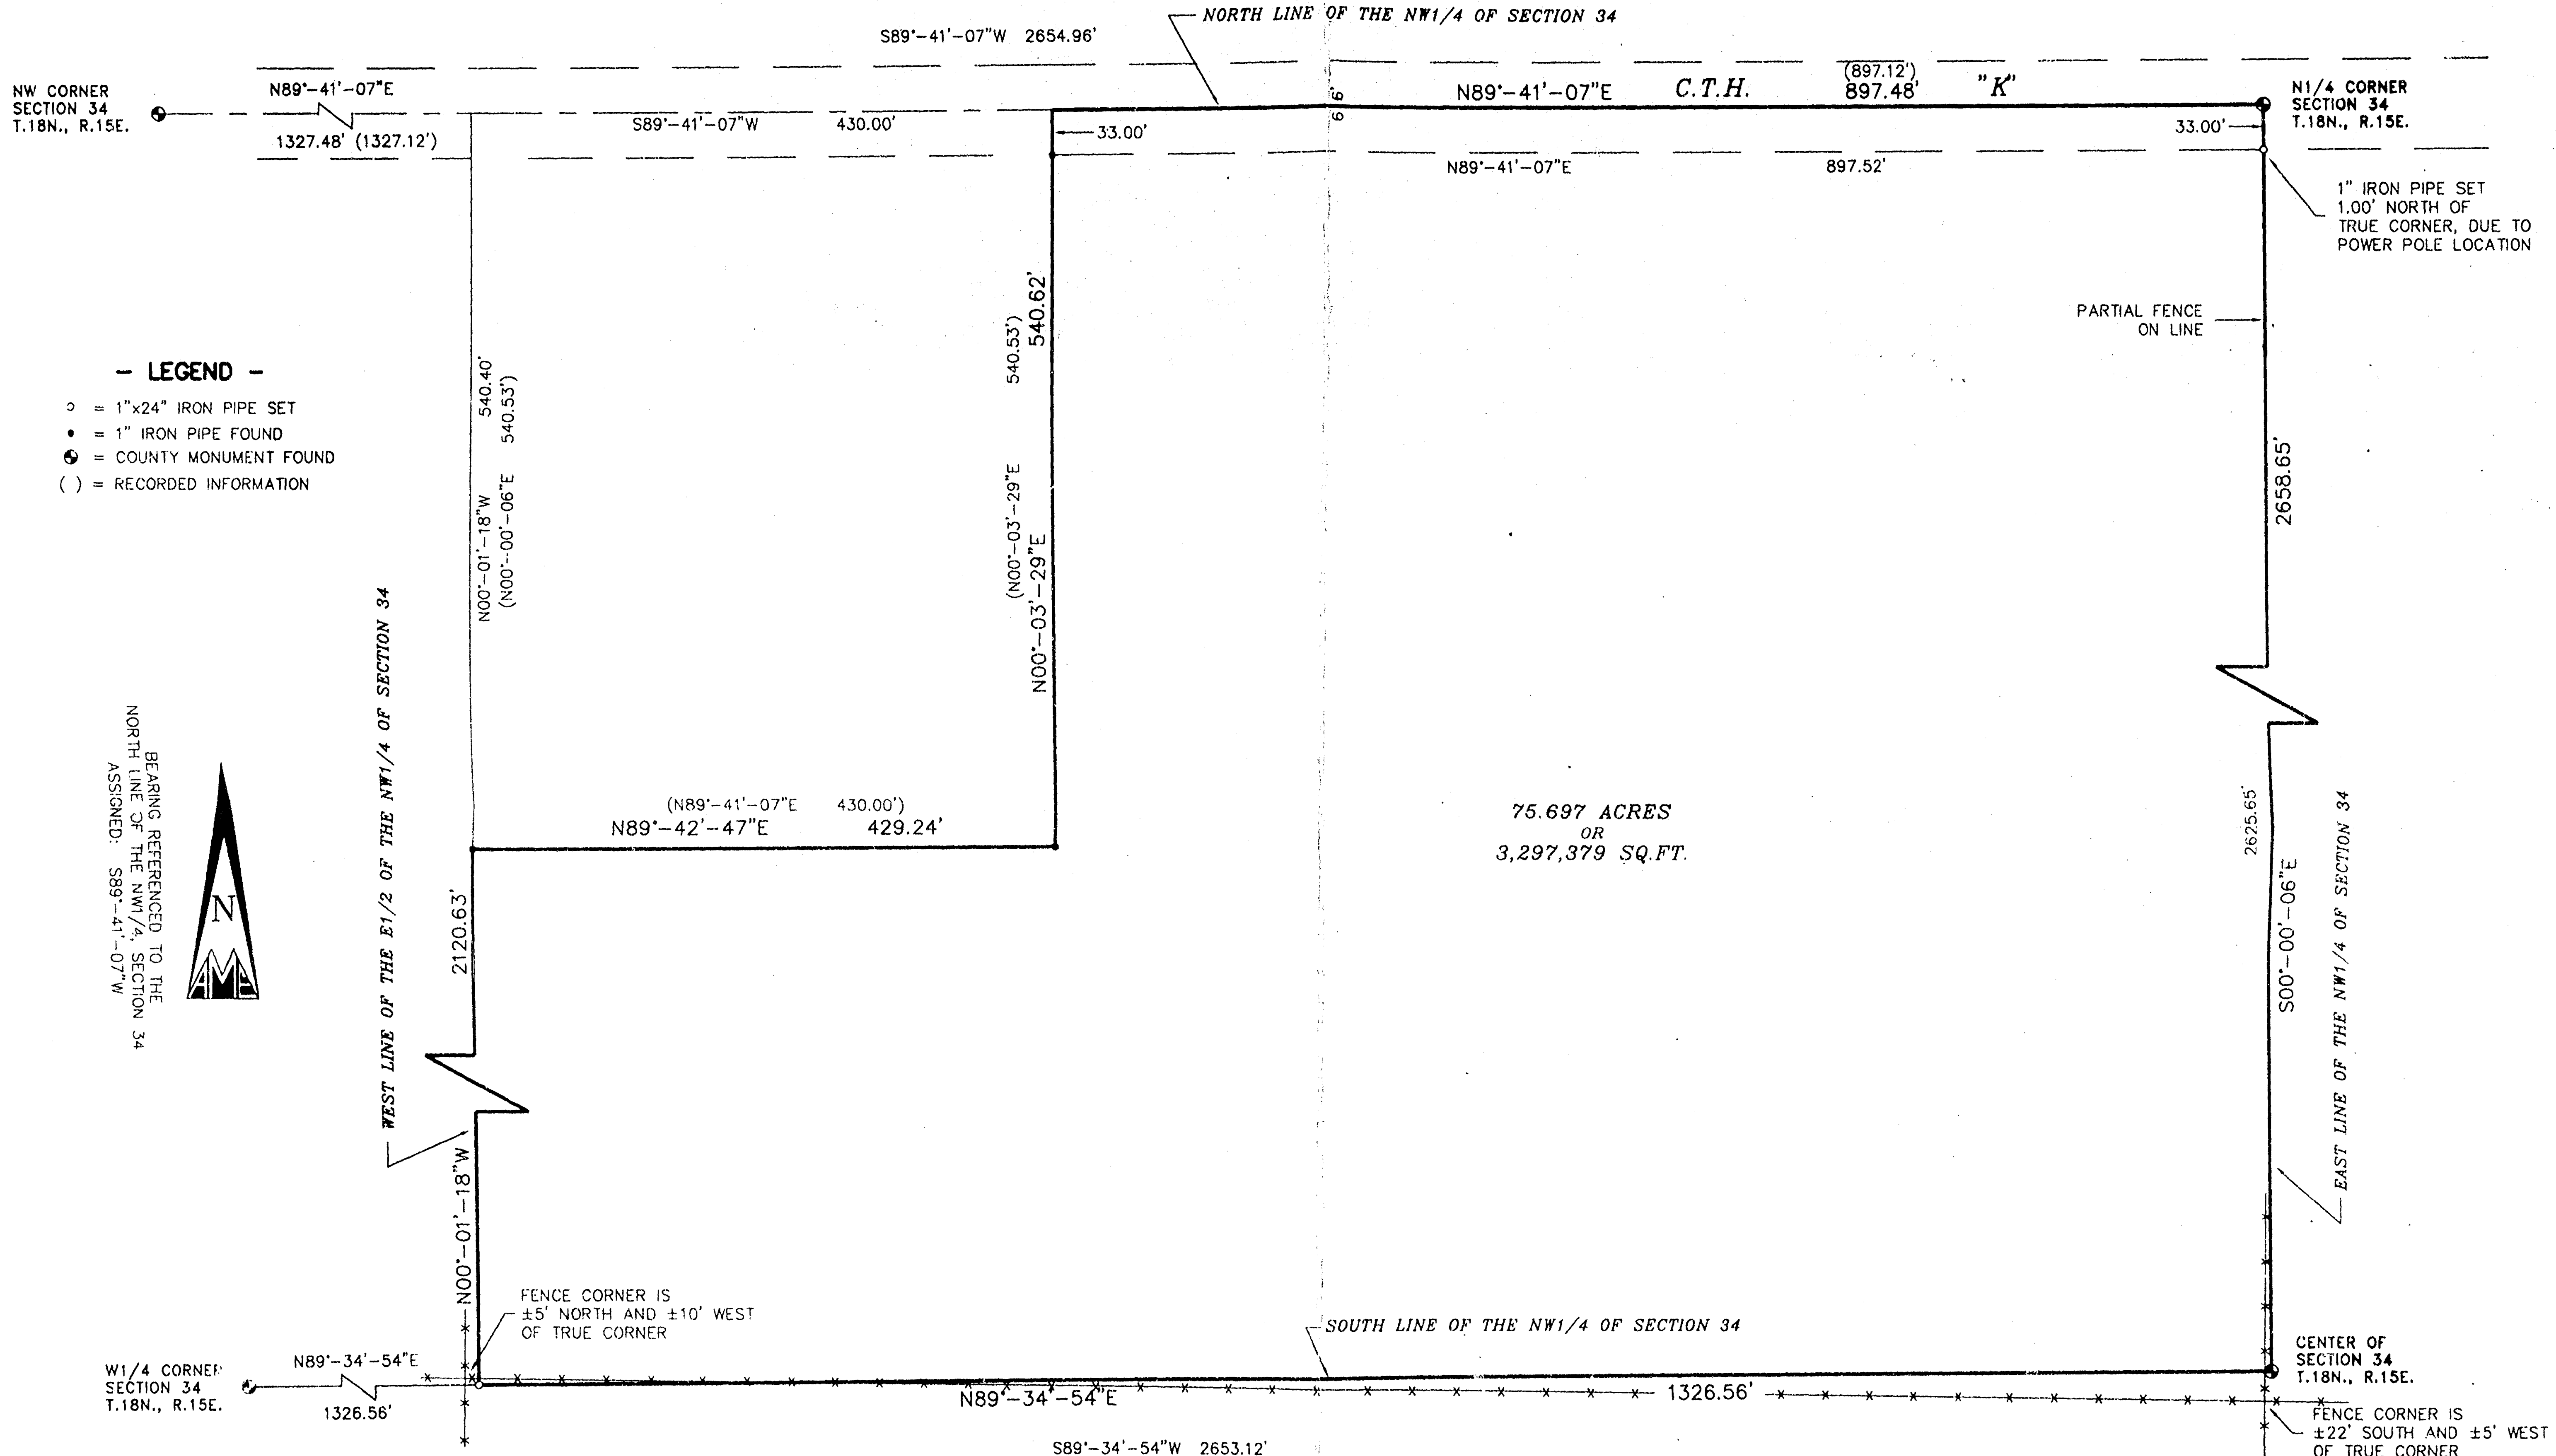


- LEGEND -
- o = 1"x24" IRON PIPE SET
 - = 1" IRON PIPE FOUND
 - = COUNTY MONUMENT FOUND
 - () = RECORDED INFORMATION

BEARING REFERENCED TO THE
NORTH LINE OF THE NW1/4 SECTION 34
ASSIGNED: S89°-41'-07"W



Only if the surveyor's signature or stamp is in RED is this an original copy. Anything other than an original copy may contain unauthorized alterations to the original. The surveyor accepts no responsibility for non-original copies of this document.

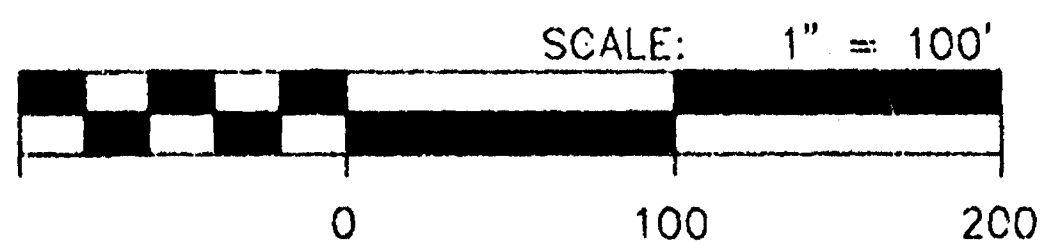

SURVEYORS CERTIFICATE

I, Lawrence C. Kriescher, Wisconsin Registered Land Surveyor of Aero-Metric Engineering, Inc., certify that I have surveyed the above described property and that the map shown above is a true and accurate representation thereof to the best of my knowledge and belief.

Dated this 1ST day of MARCH, 1995.

Lawrence C. Kriescher
WISCONSIN REGISTERED LAND SURVEYOR
Lawrence C. Kriescher, S-1599

Aero-metric
ENGINEERING, INC.
CHILTON
LAND PLANNING & DESIGN DIVISION
PROPERTY SURVEYS & SUBDIVISIONS
ENGINEERING DESIGN SERVICES
LAND INFORMATION SYSTEMS

539 NORTH MADISON STREET
CHILTON, WISCONSIN 53014
414-849-7708
800-472-5313

DRAWN BY : S.F.S.	DATE : 02-28-95
PROJECT NO. : 2950206	REVISED :
DRAWING NAME : BUTKCZ	
NOTEBOOK : 107	PAGE : 64-65
	D - 436

S 34 T18 R15