
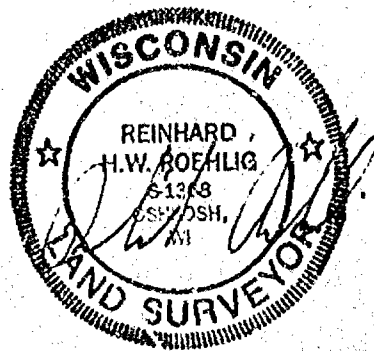
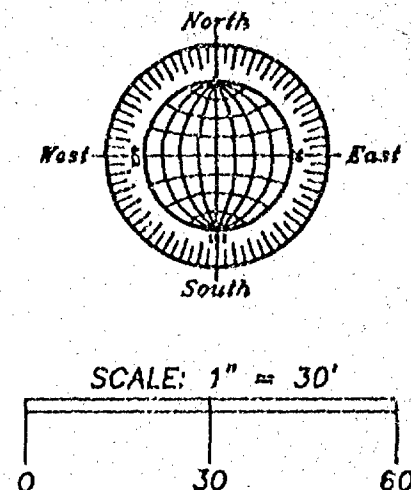


FLOOD PLAIN SURVEY

AUGUST 25, 1934 FLOOD PLAIN SURVEY FOR JERRY SOMMERFELD NO. 2532

750.00 DENOTES EXISTING ELEVATION (U.S.G.S. DATUM).

ALL LOCATIONS ARE APPROXIMATE: A BOUNDARY SURVEY WAS NOT PERFORMED.

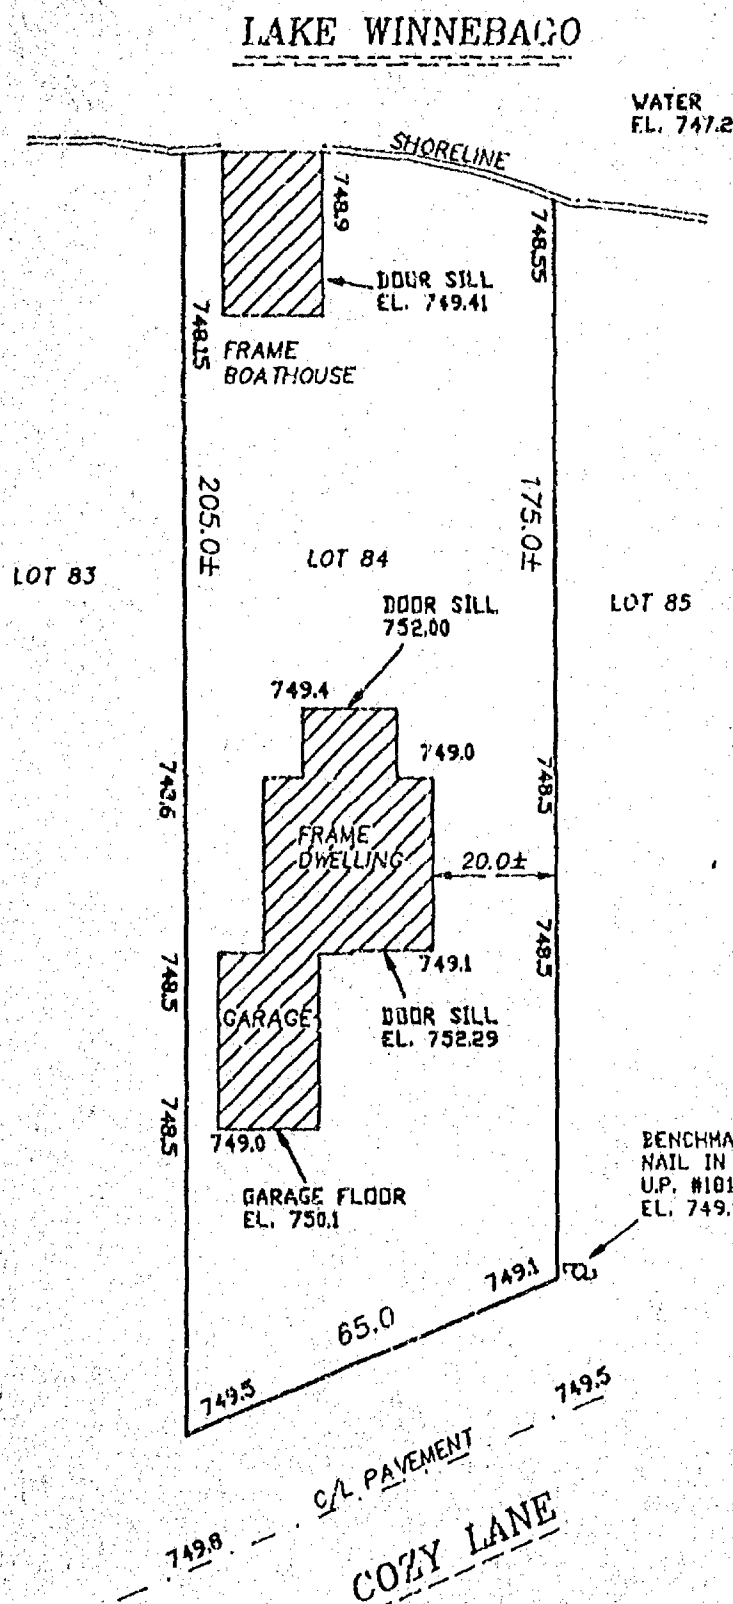

12/19/94 CHANGE ELEVATIONS TO
U.S.G.S. DATUM
AUGUST 25, 1994

ROEHLIG


**LAND SURVEYING
&
CONSULTING LTD.**

417 North Sawyer Street • Oshkosh, WI • 64901
(414) 233-2884

NO. 2532

FLOOD PLAIN SURVEY

NO. 2595

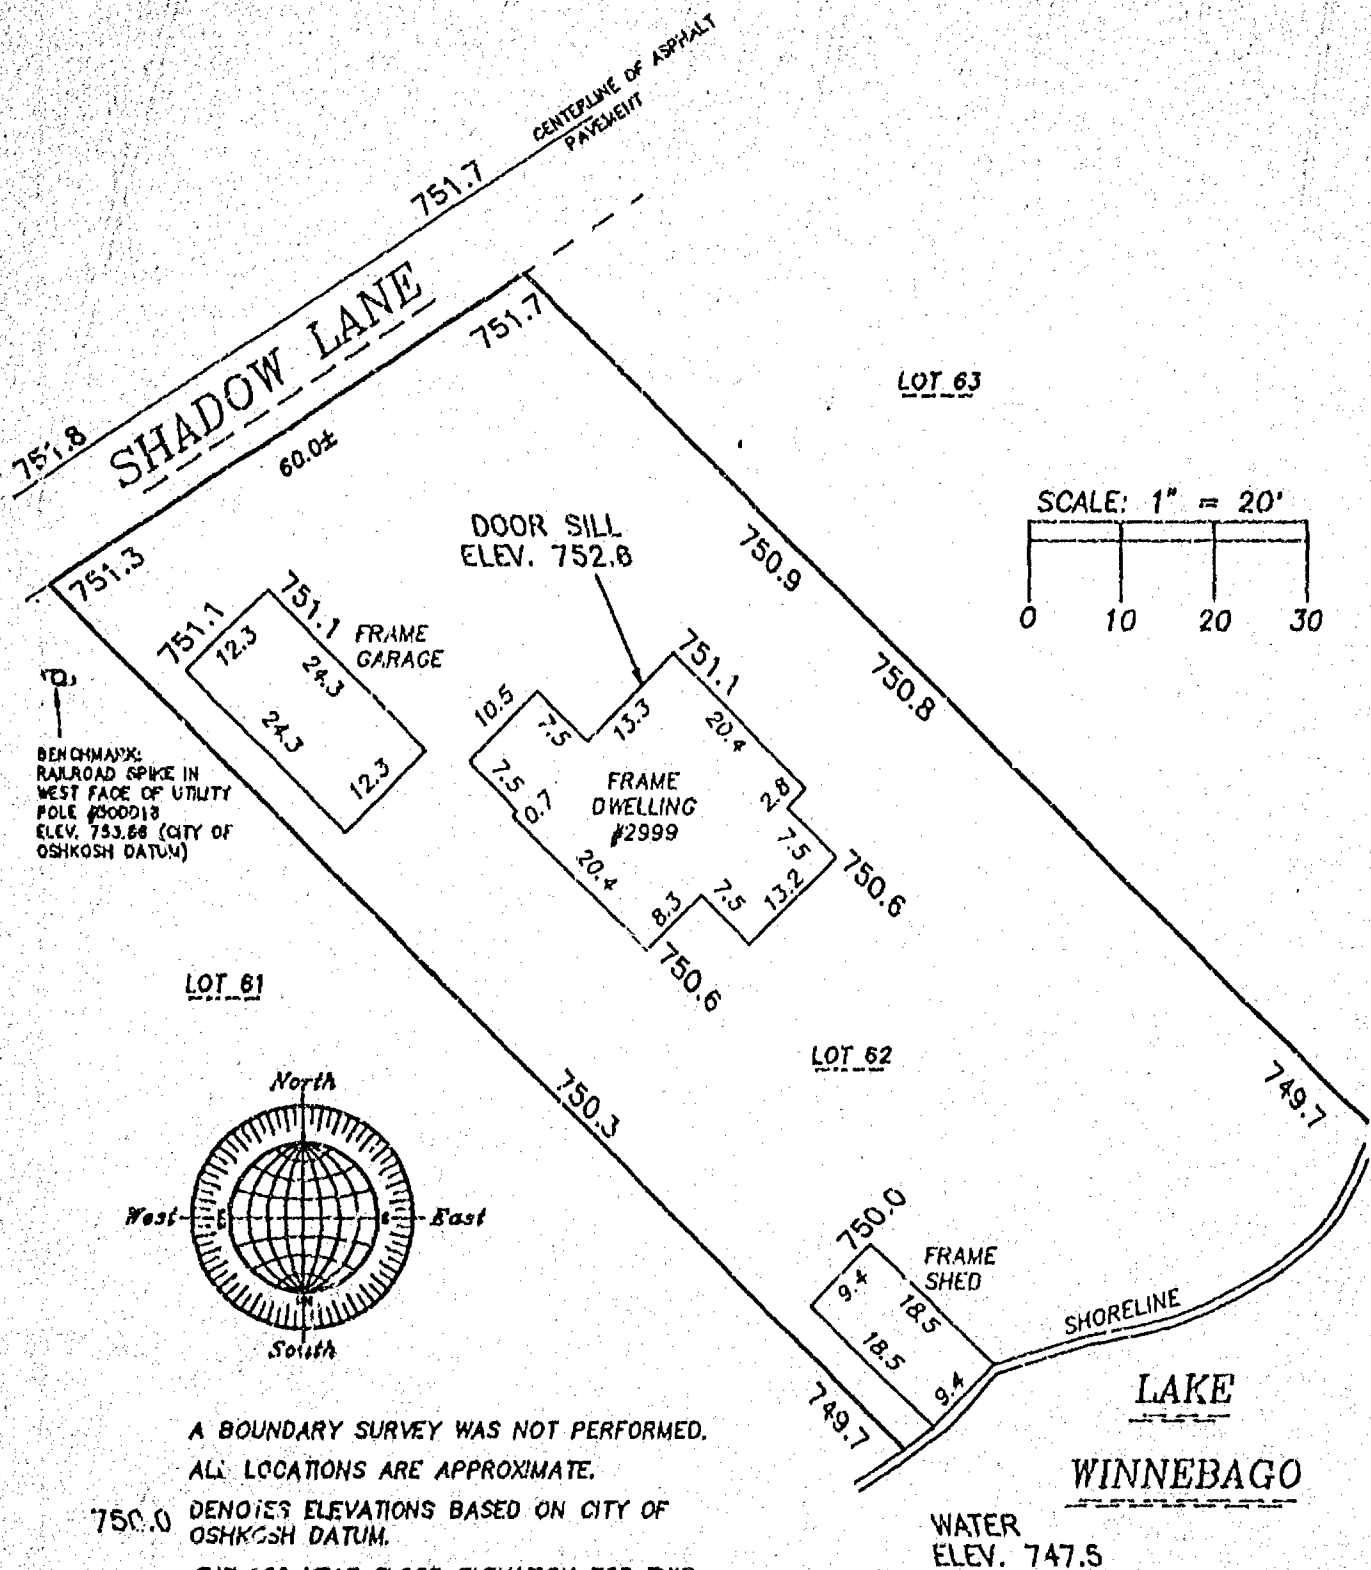

WISCONSIN
RECEIVED
R.W. ROEHLIG
11-8-94
OSHTOSH, WI
LAND SURVEYOR

NOVEMBER 8, 1994

ROEHLIG

**LAND SURVEYING
&
CONSULTING LTD.**

417 North Sawyer Street * Oshkosh WI * 54901
(414) 233-2884

NO. 2595

PLAT OF SURVEY

KNOWN AS 1034 COZY LANE, BEING LOT 86 IN BAY VIEW PARK IN FRACTIONAL LOT 2 OF SECTION 1, T18N, R16E, TOWN OF OSHKOSH, WINNEBAGO COUNTY, WISCONSIN.

AUGUST 13, 1995
AUGUST 18, 1995

SURVEY FOR GEORGE CROWNER
CONVERT TO U.S.G.S. DATUM

NO. 2747


○ DENOTES 3/4" DIAMETER IRON ROD, 24" LONG, SET.

□ DENOTES MONUMENTATION FOUND AS DESCRIBED.

() DENOTES RECORDED DIMENSION WHERE DIFFERENT FROM ACTUAL MEASUREMENT.


750.7 DENOTES EXISTING ELEVATION (BASED ON U.S.G.S. DATUM).

THE 100 YEAR FLOOD ELEVATION FOR THIS AREA IS
749.45 (CITY OF OSHKOSH DATUM).

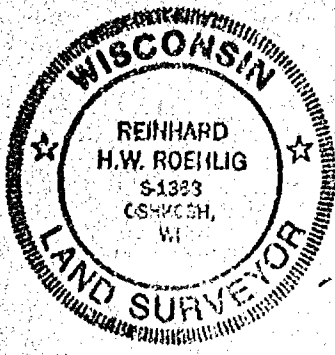

LAKE WINNEBAGO



WATER
EL. 747.1

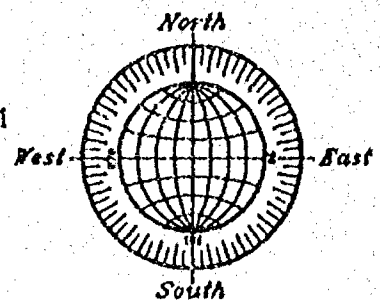

1-1/2" DIAMETER IRON
PIPE

1-1/2" DIAMETER
IRON PIPE

SCALE: 1" = 30'

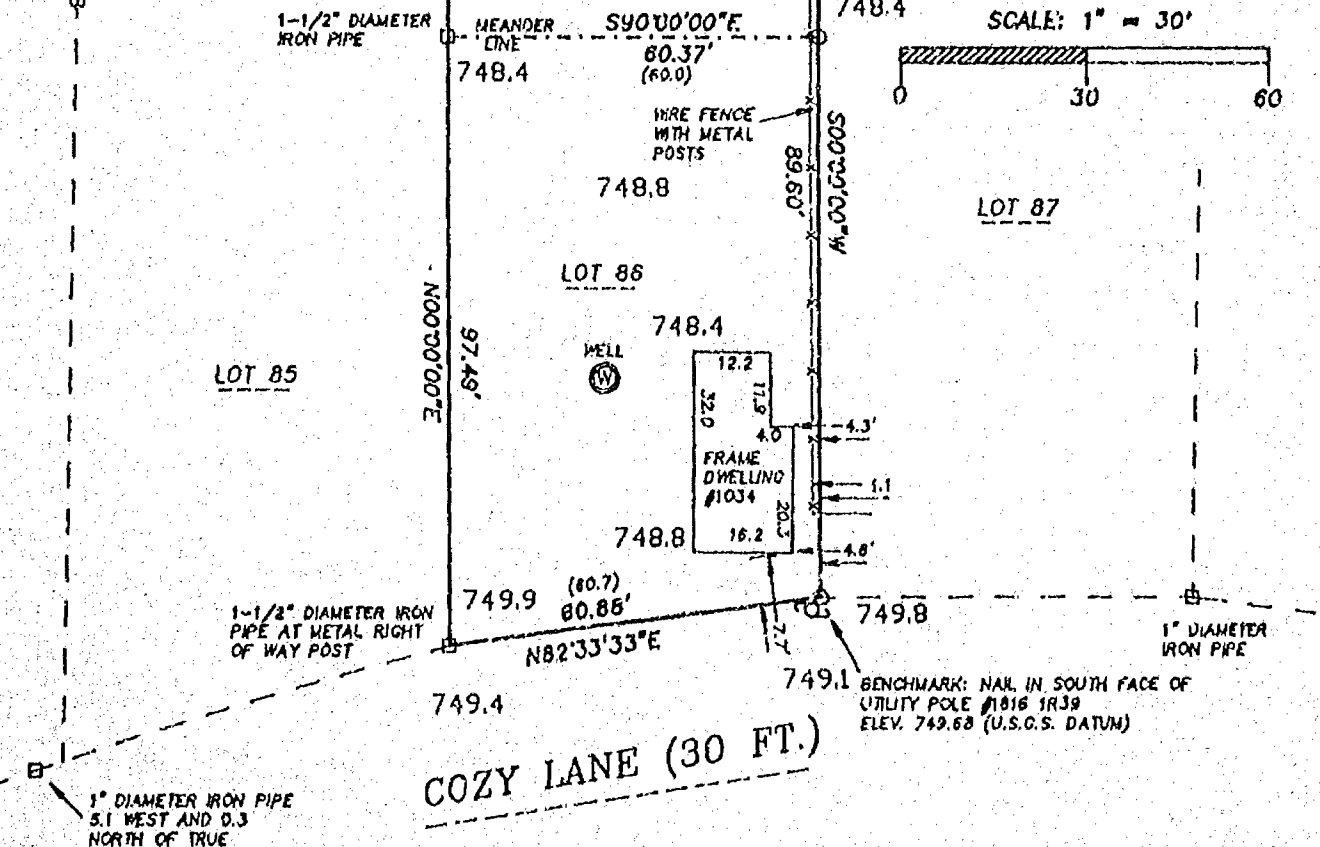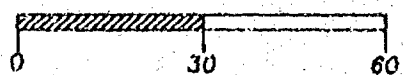

Surveyor's Certificate

I, Reinhard Roehlig, Wisconsin Registered Land Surveyor, certify that I have surveyed the above described property and that the above map is a correct representation thereof and shows the size and location of the property, its exterior boundaries, the locations and dimensions of all visible structures thereon, boundary fences, apparent easements and roadways and visible encroachments, if any.

This survey is made for the exclusive use of the present owners of the property and also those who purchase, mortgage or guarantee title thereto, within one (1) year from the date hereof.

8-13-95
Date

Reinhard Roehlig, Registered
Wisconsin Land Surveyor S-1368

AUGUST 18, 1995 CONVERT TO U.S.G.S. DATUM
AUGUST 13, 1995

ROEHLIG

LAND SURVEYING
&
CONSULTING LTD.

417 North Sawyer Street * Oshkosh WI * 54901
(414) 233-2884

NO. 2747