

PROPERTY LINE SURVEY



SITUATED ALONG JACKSON STREET. PART OF THE S.E. 1/4 OF SECTION 2, T18N, R16E,
TOWN OF OSHKOSH, WINNEBAGO COUNTY, WISCONSIN.

NO. 4073

PROPERTY LINE SURVEY FOR LU VERN KIENAST

JUNE 19, 2003

SEE DETAIL
OF THIS AREA
BELOW

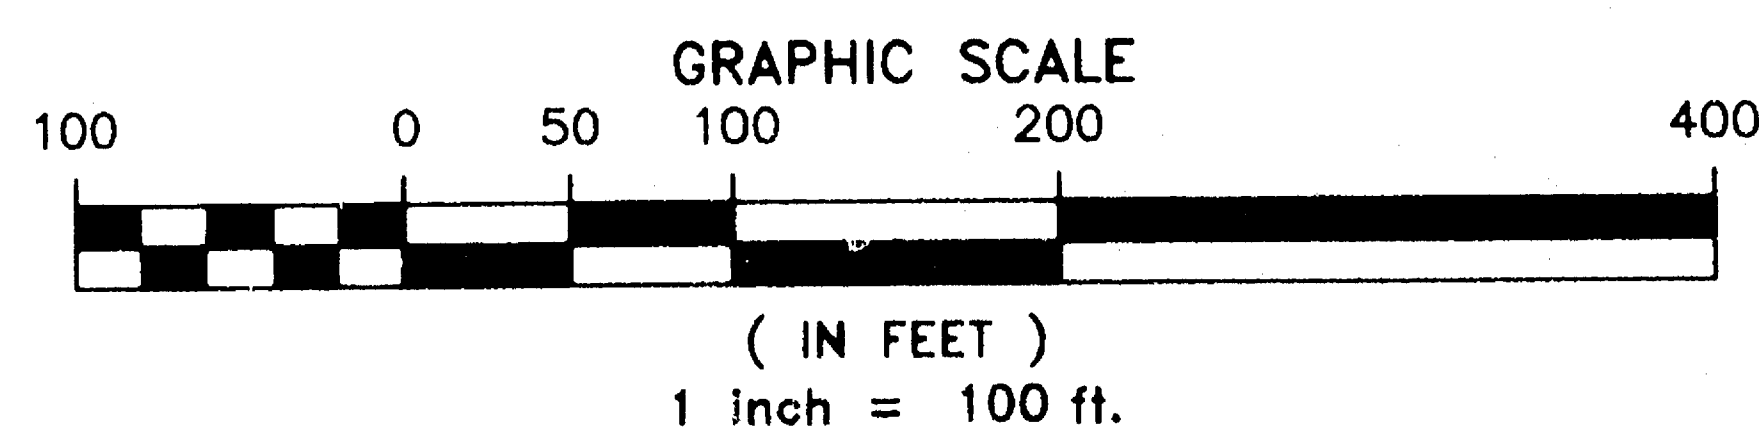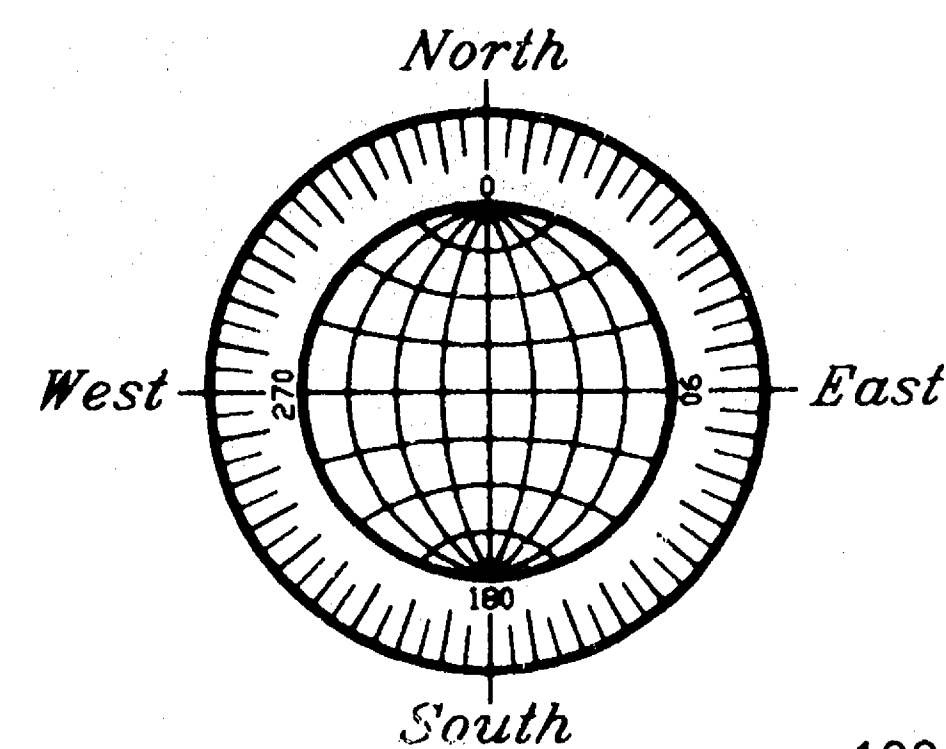

- DENOTES 1 INCH DIAMETER IRON PIPE FOUND.
 - DENOTES 3/4 INCH DIAMETER IRON ROD 24 INCHES LONG SET,
WEIGHING NOT LESS THAN 1.50 LBS PER LINEAL FOOT.
 - () DENOTES RECORDED DIMENSION WHERE DIFFERENT FROM ACTUAL MEASUREMENT.
- BEARINGS ARE REFERENCED TO THE SOUTH LINE OF THE S.E. 1/4 OF
SECTION 2, T18N, R16E, ASSUMED TO BEAR NORTH 88°49'05" EAST.
- ALL DISTANCES ARE MEASURED TO THE NEAREST HUNDREDTH OF A FOOT.



S. 1/4 CORNER OF
SECTION 2, T18N, R16E
(BERNTSEN MONUMENT)

(N89°43'26"E)
N88°49'05"E

SOUTH LINE OF THE S.E. 1/4 OF
SECTION 2, T18N, R16E.

(2624.30')
2624.37'

S. E. CORNER OF
SECTION 2, T18N, R16E
(BERNTSEN MONUMENT)

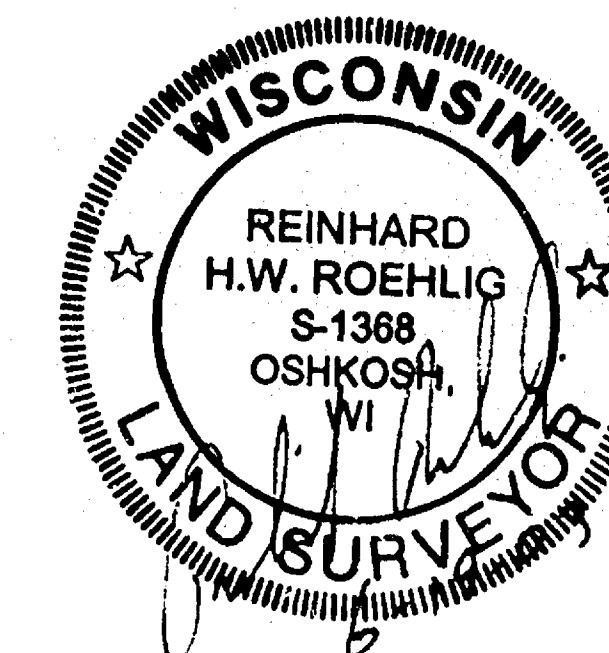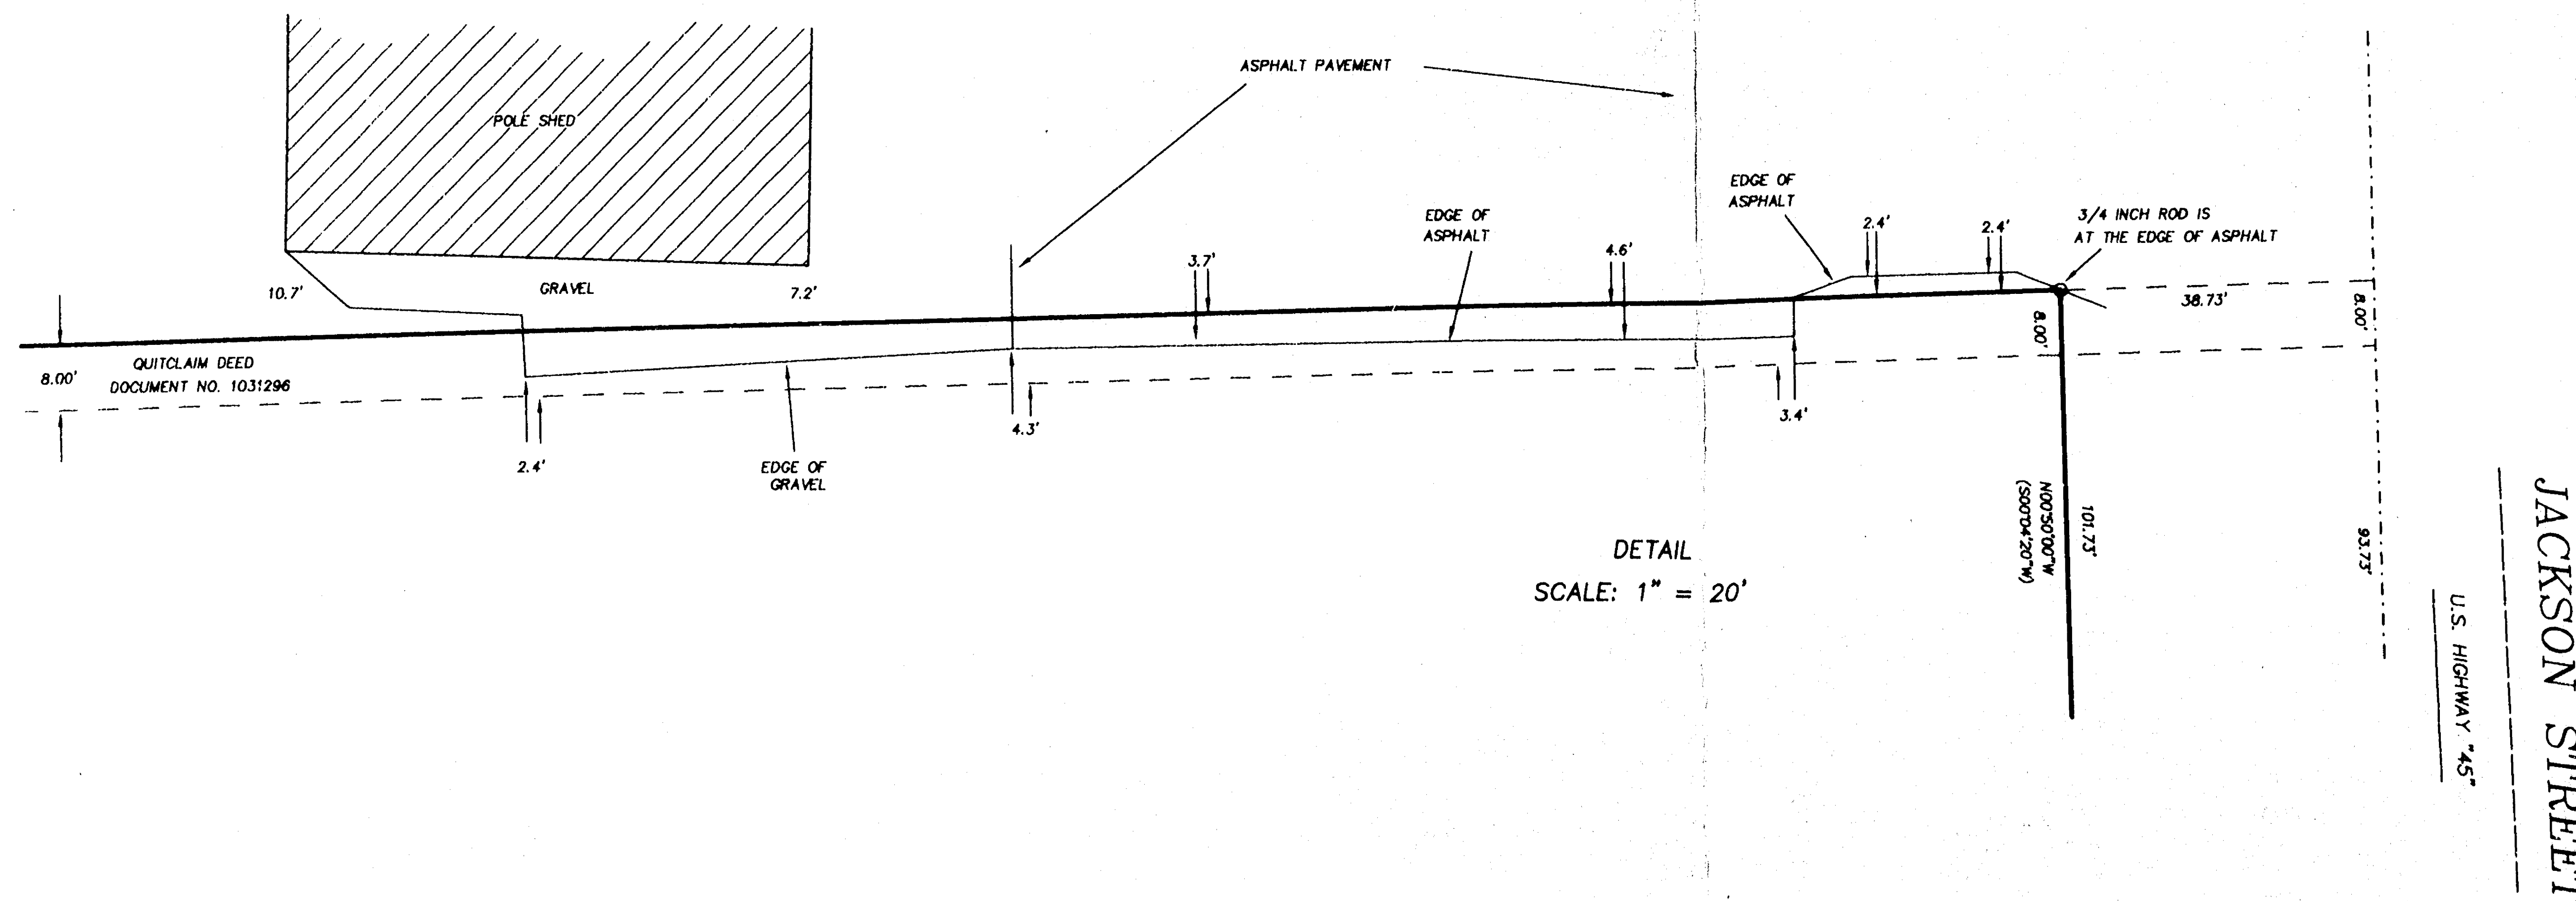

R. A. SMITH Engineering
& ASSOCIATES, INC. driven by
vision

920-231-3119 fax 231-9872
2850 UNIVERSAL STREET
OSHKOSH, WI. 54904

Land Surveying

SURVEY DRAWING NO. 4073

SURVEY PROJECT NO. 7004073

ENGINEERING PROJECT NO.

DATE: JUNE 19, 2003

OSHKOSH (TOWN OF) Sec. 2-T18-R16