


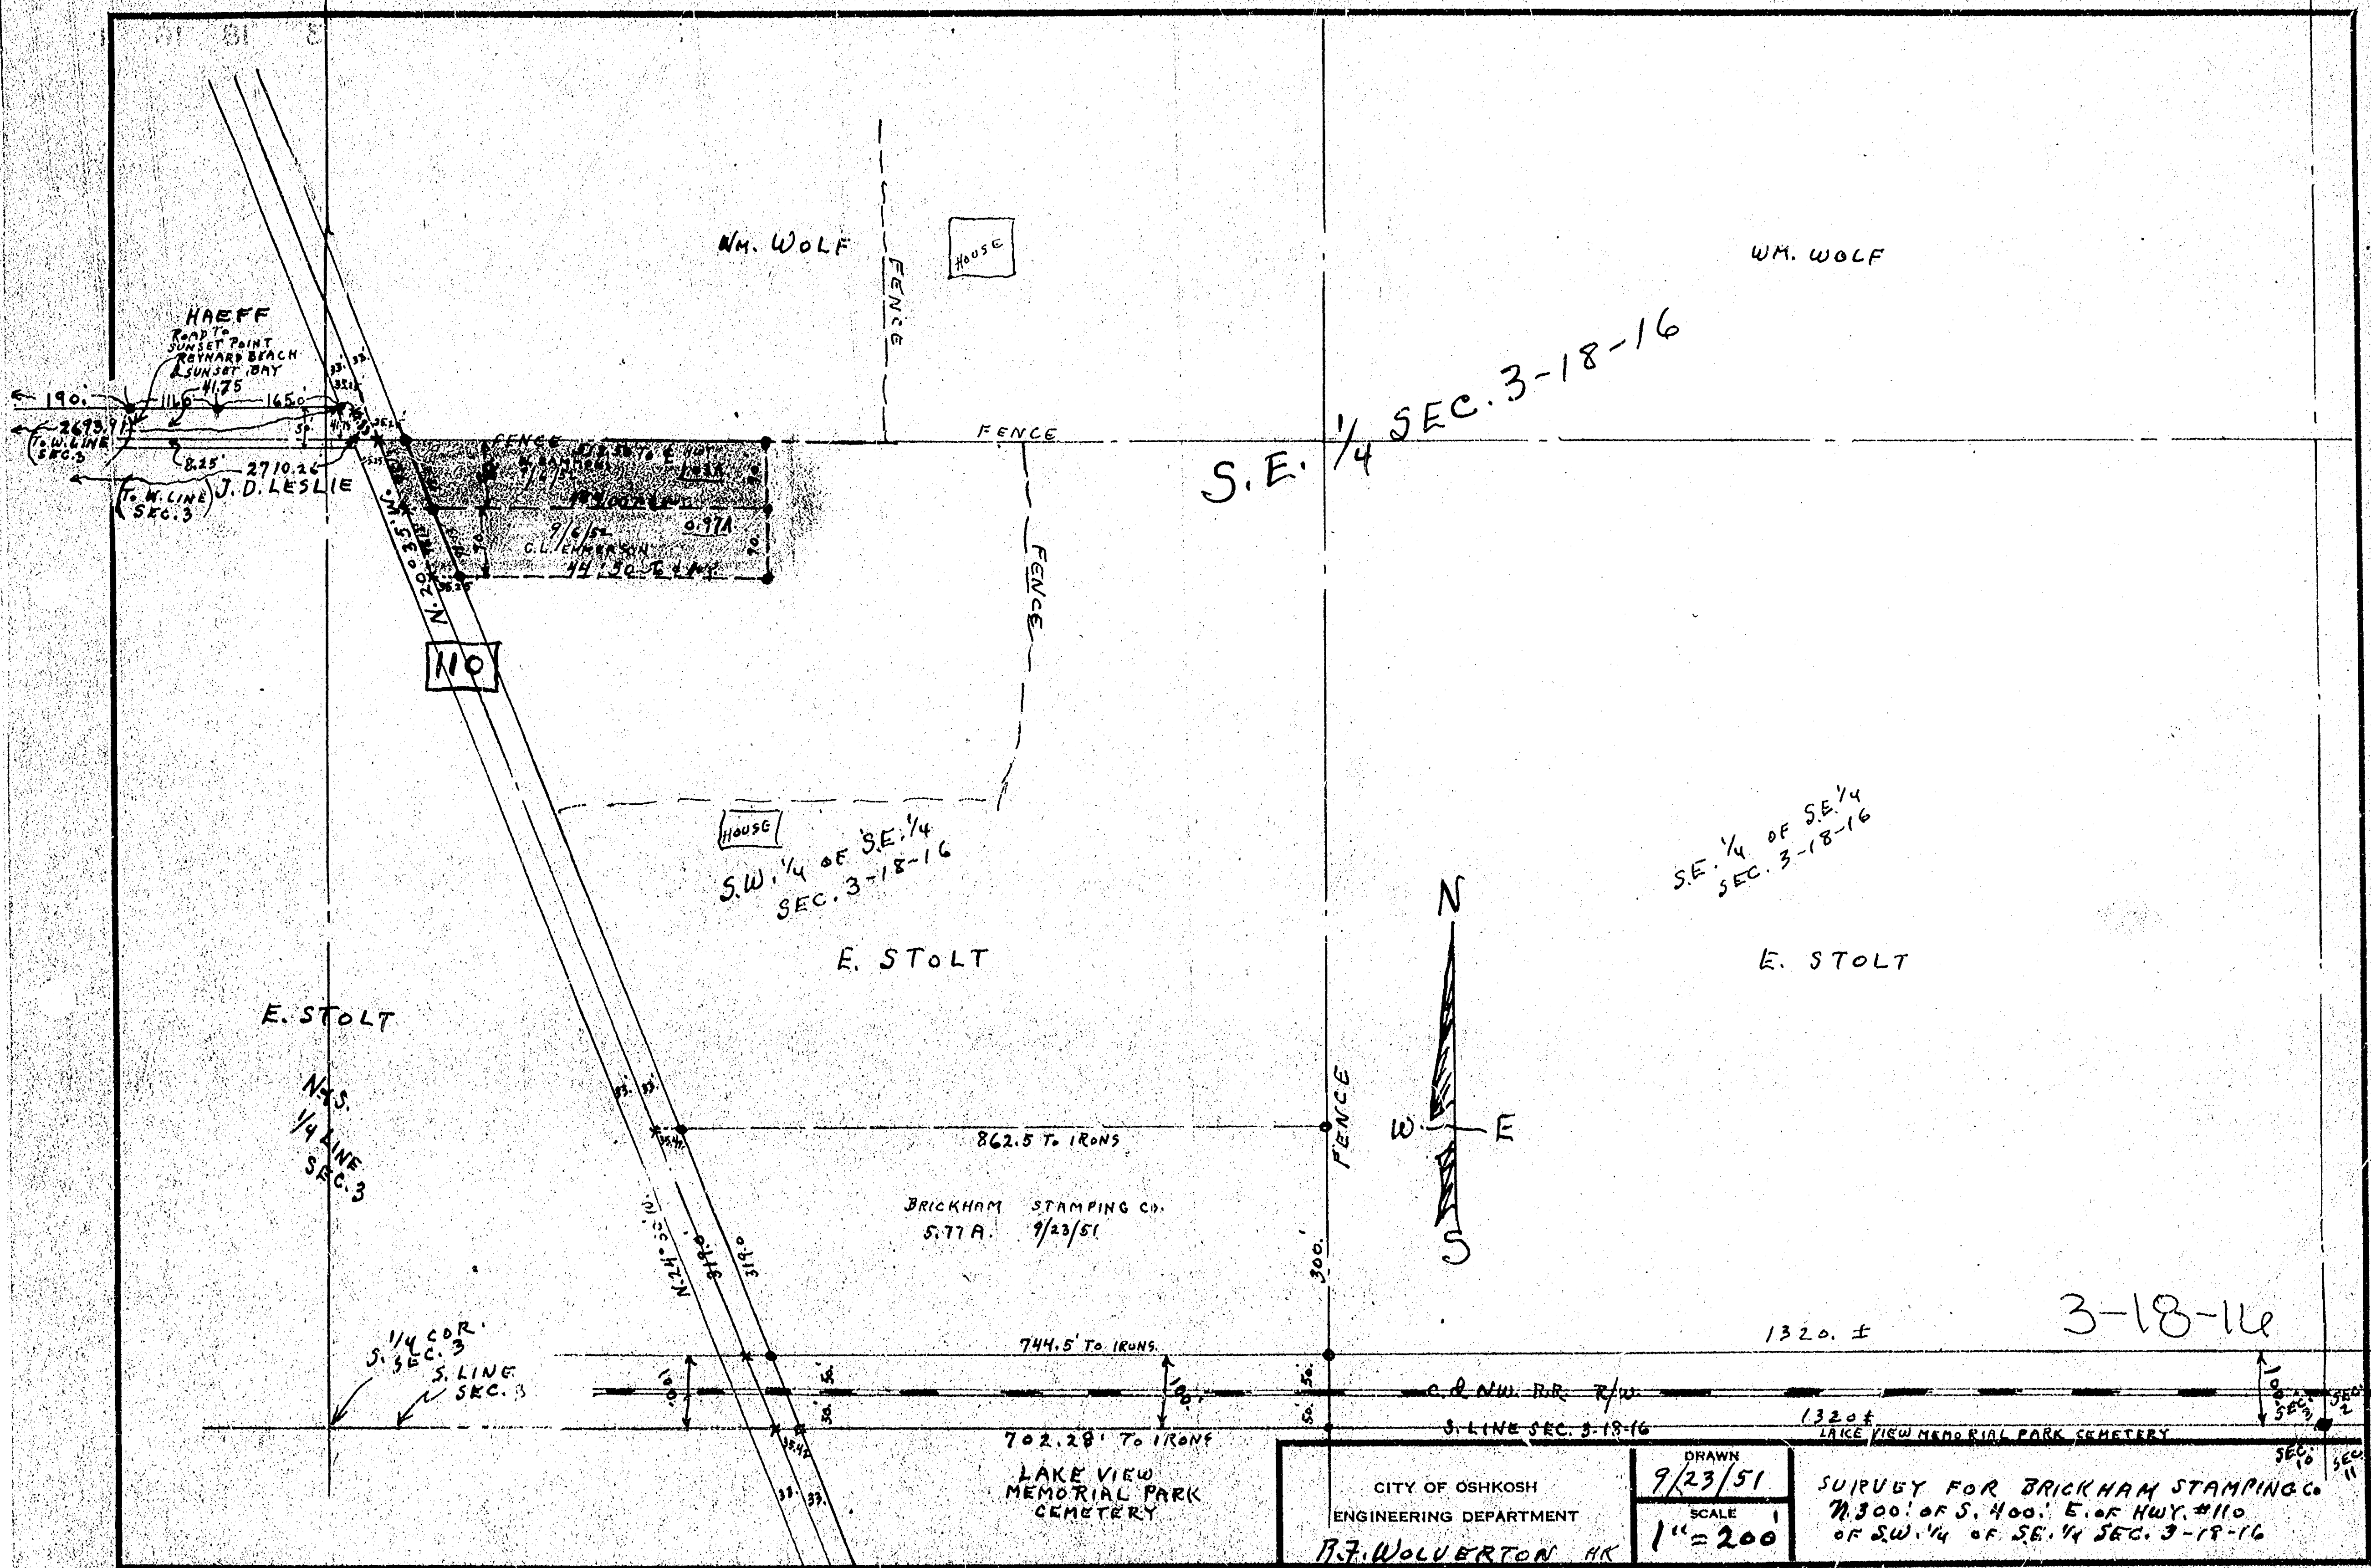

(REVISED TO 9/6/52)

TOWN OF OSHKOSH SEC. 3

REYNARD
BEACH
PLAT
BLOCK #1

BLOCK 2
REYNARD
BEACH PLAT

SW 1/4
SEC. 3-18-16

SEC. 4-18-16
W 1/4 CORNER
SEC. 3-18-16

W. LINE SEC. 3

LAKE BUTTE DES MORTS
SW 1/4 of
SEC. 3-18-16

NOTE: THESE PARCELS ARE NUMBERED
FOR CONVENIENCE ONLY
UNRECORDED
SUNSET RESORT

7/18/48
NEW PARCELS
LEONARD JUNGWIRTH (1)
CHAS. ROTH (3)

#13 DICKEICHMANN 1/30/50
#8 HANNES 1/30/50

6/5/48
NEW PARCELS
TED FLIER (1)
CHAS. ROTH (3)

6/5/48
NEW STAKES W. OF PRESENT ROAD
CHECKED OR REPLACED STAKES ON LOTS
FOR SHEPPARD
SULLIVAN
EICHMANN
STRASSER


REDA-H.K.


CITY OF OSHKOSH
ENGINEERING DEPARTMENT

DRAWN
12/2/47
SCALE
1"=100'

TOWN OF OSHKOSH
SURVEY PARCELS
FOR C. ROTH IN NW 1/4 SEC. 3-18-16
TOWN OF OSHKOSH

TOWN OF OSHKOSH SEC. 3

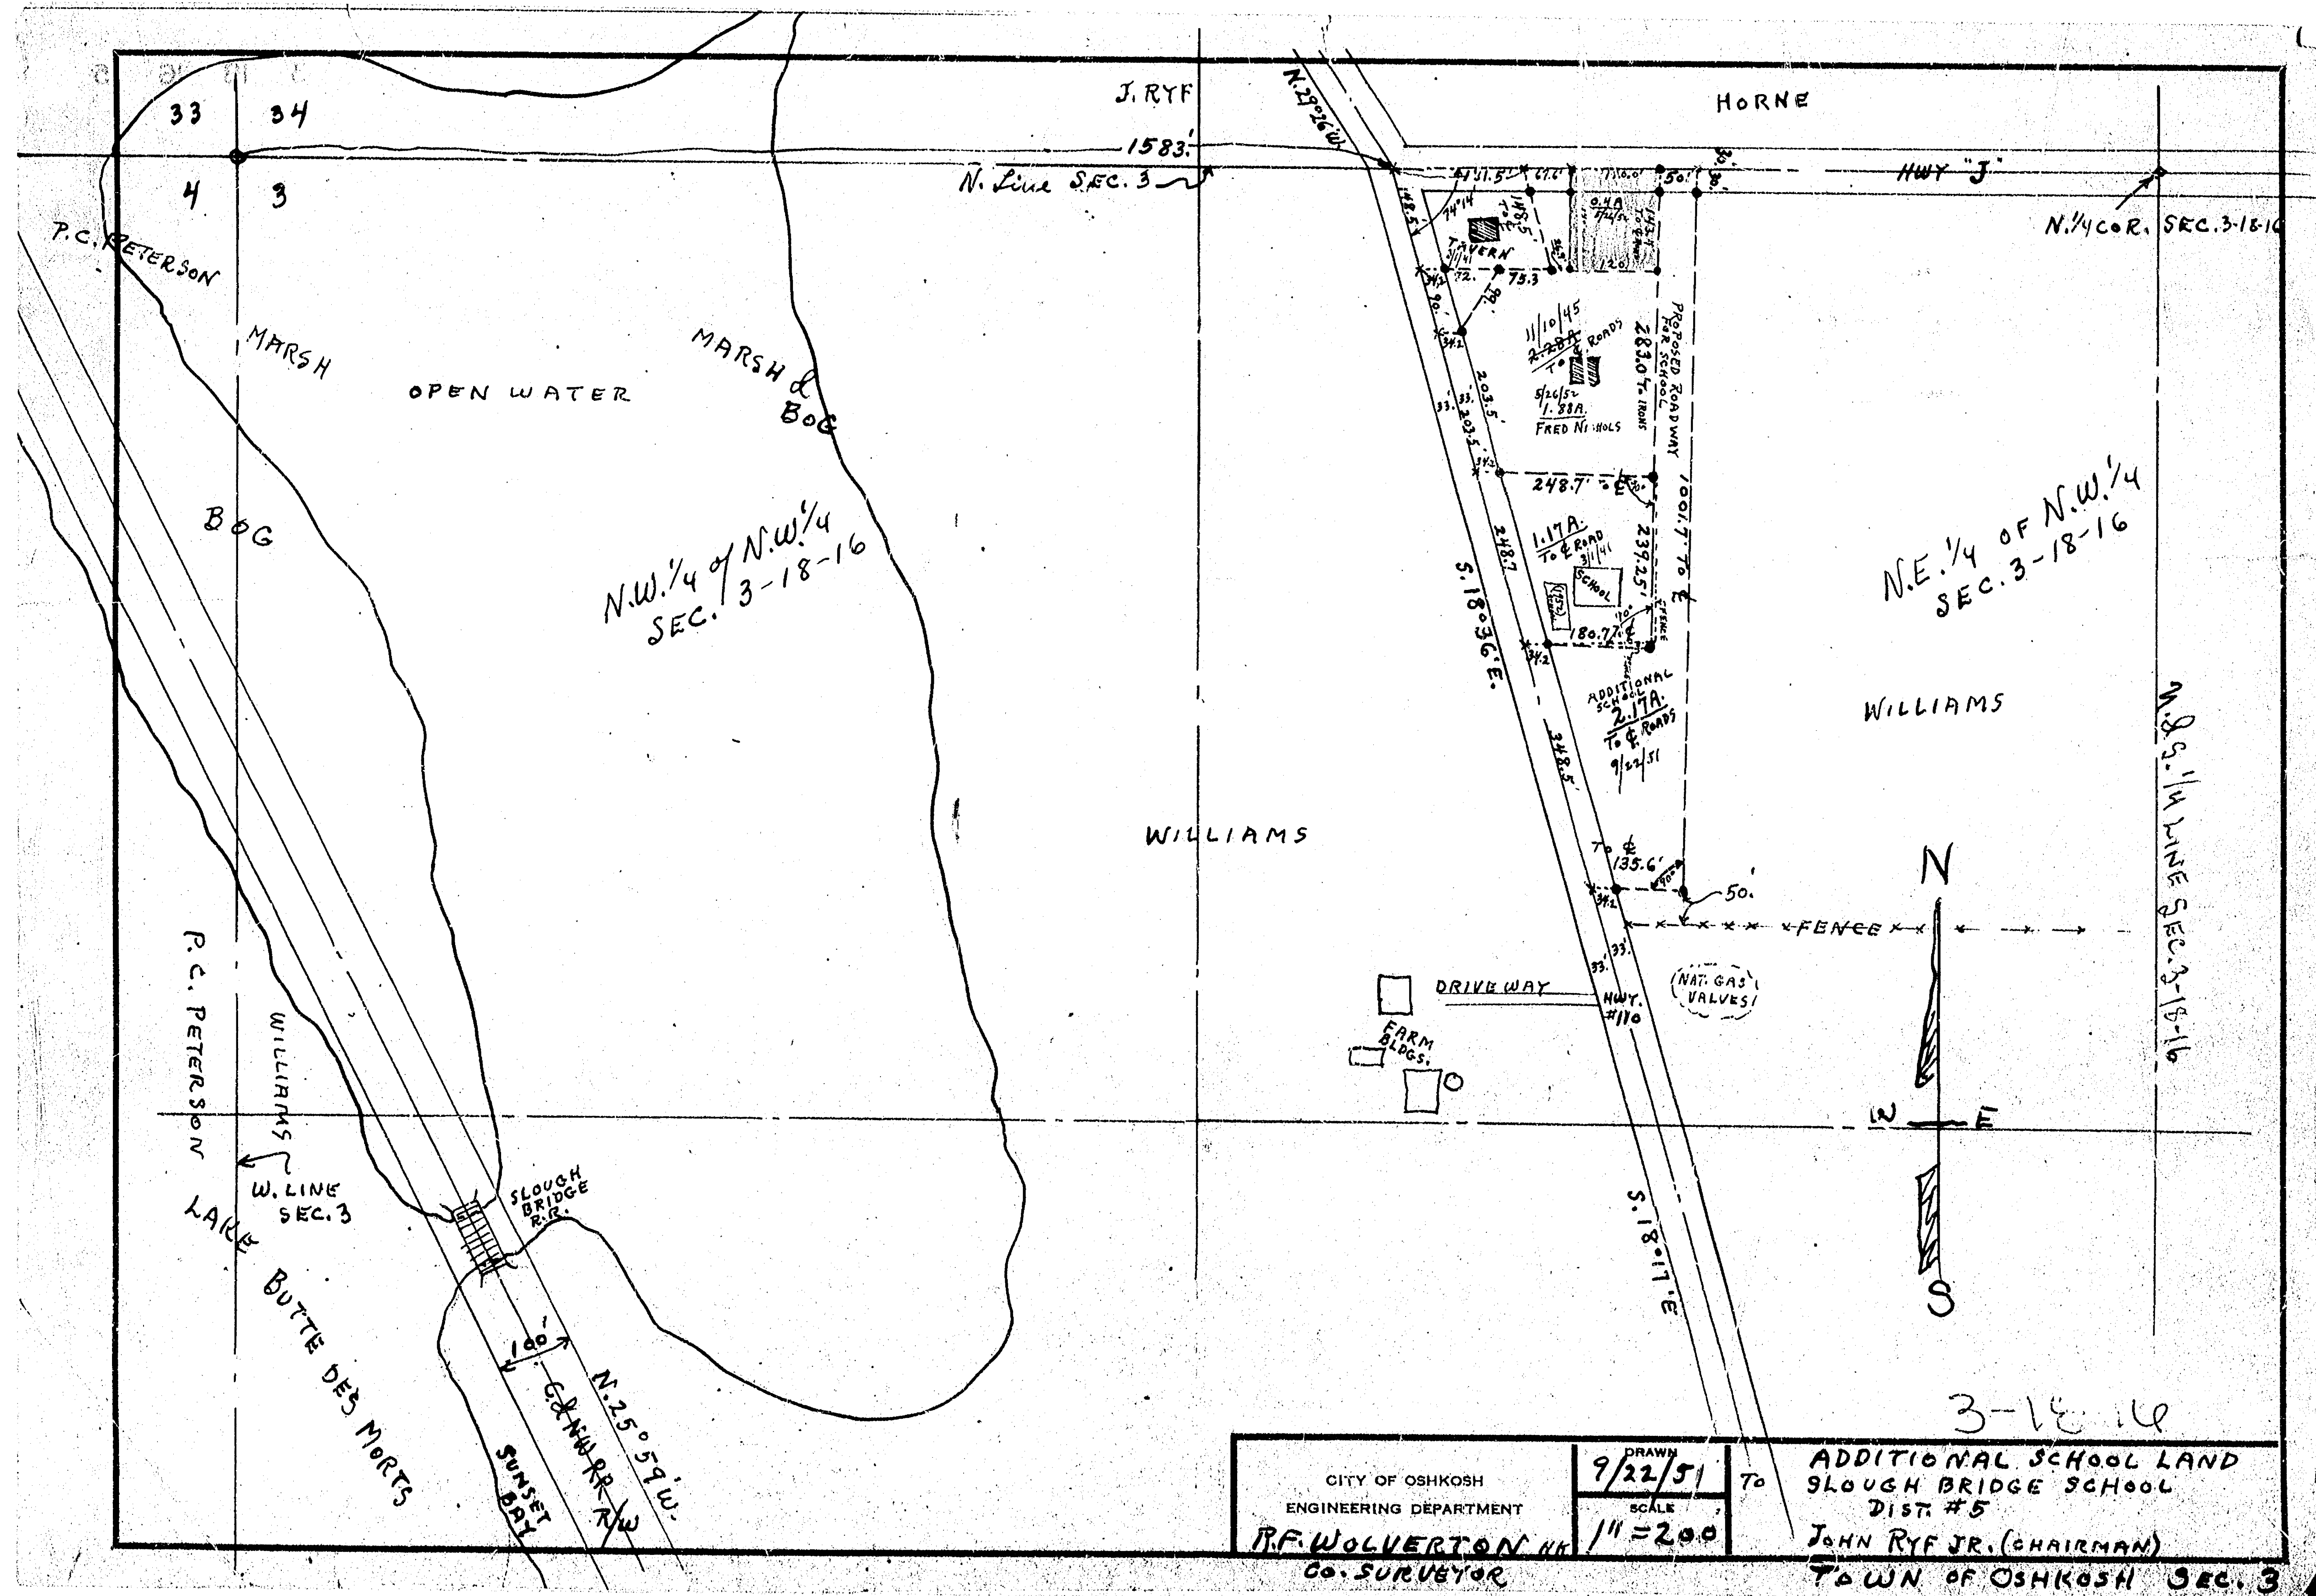

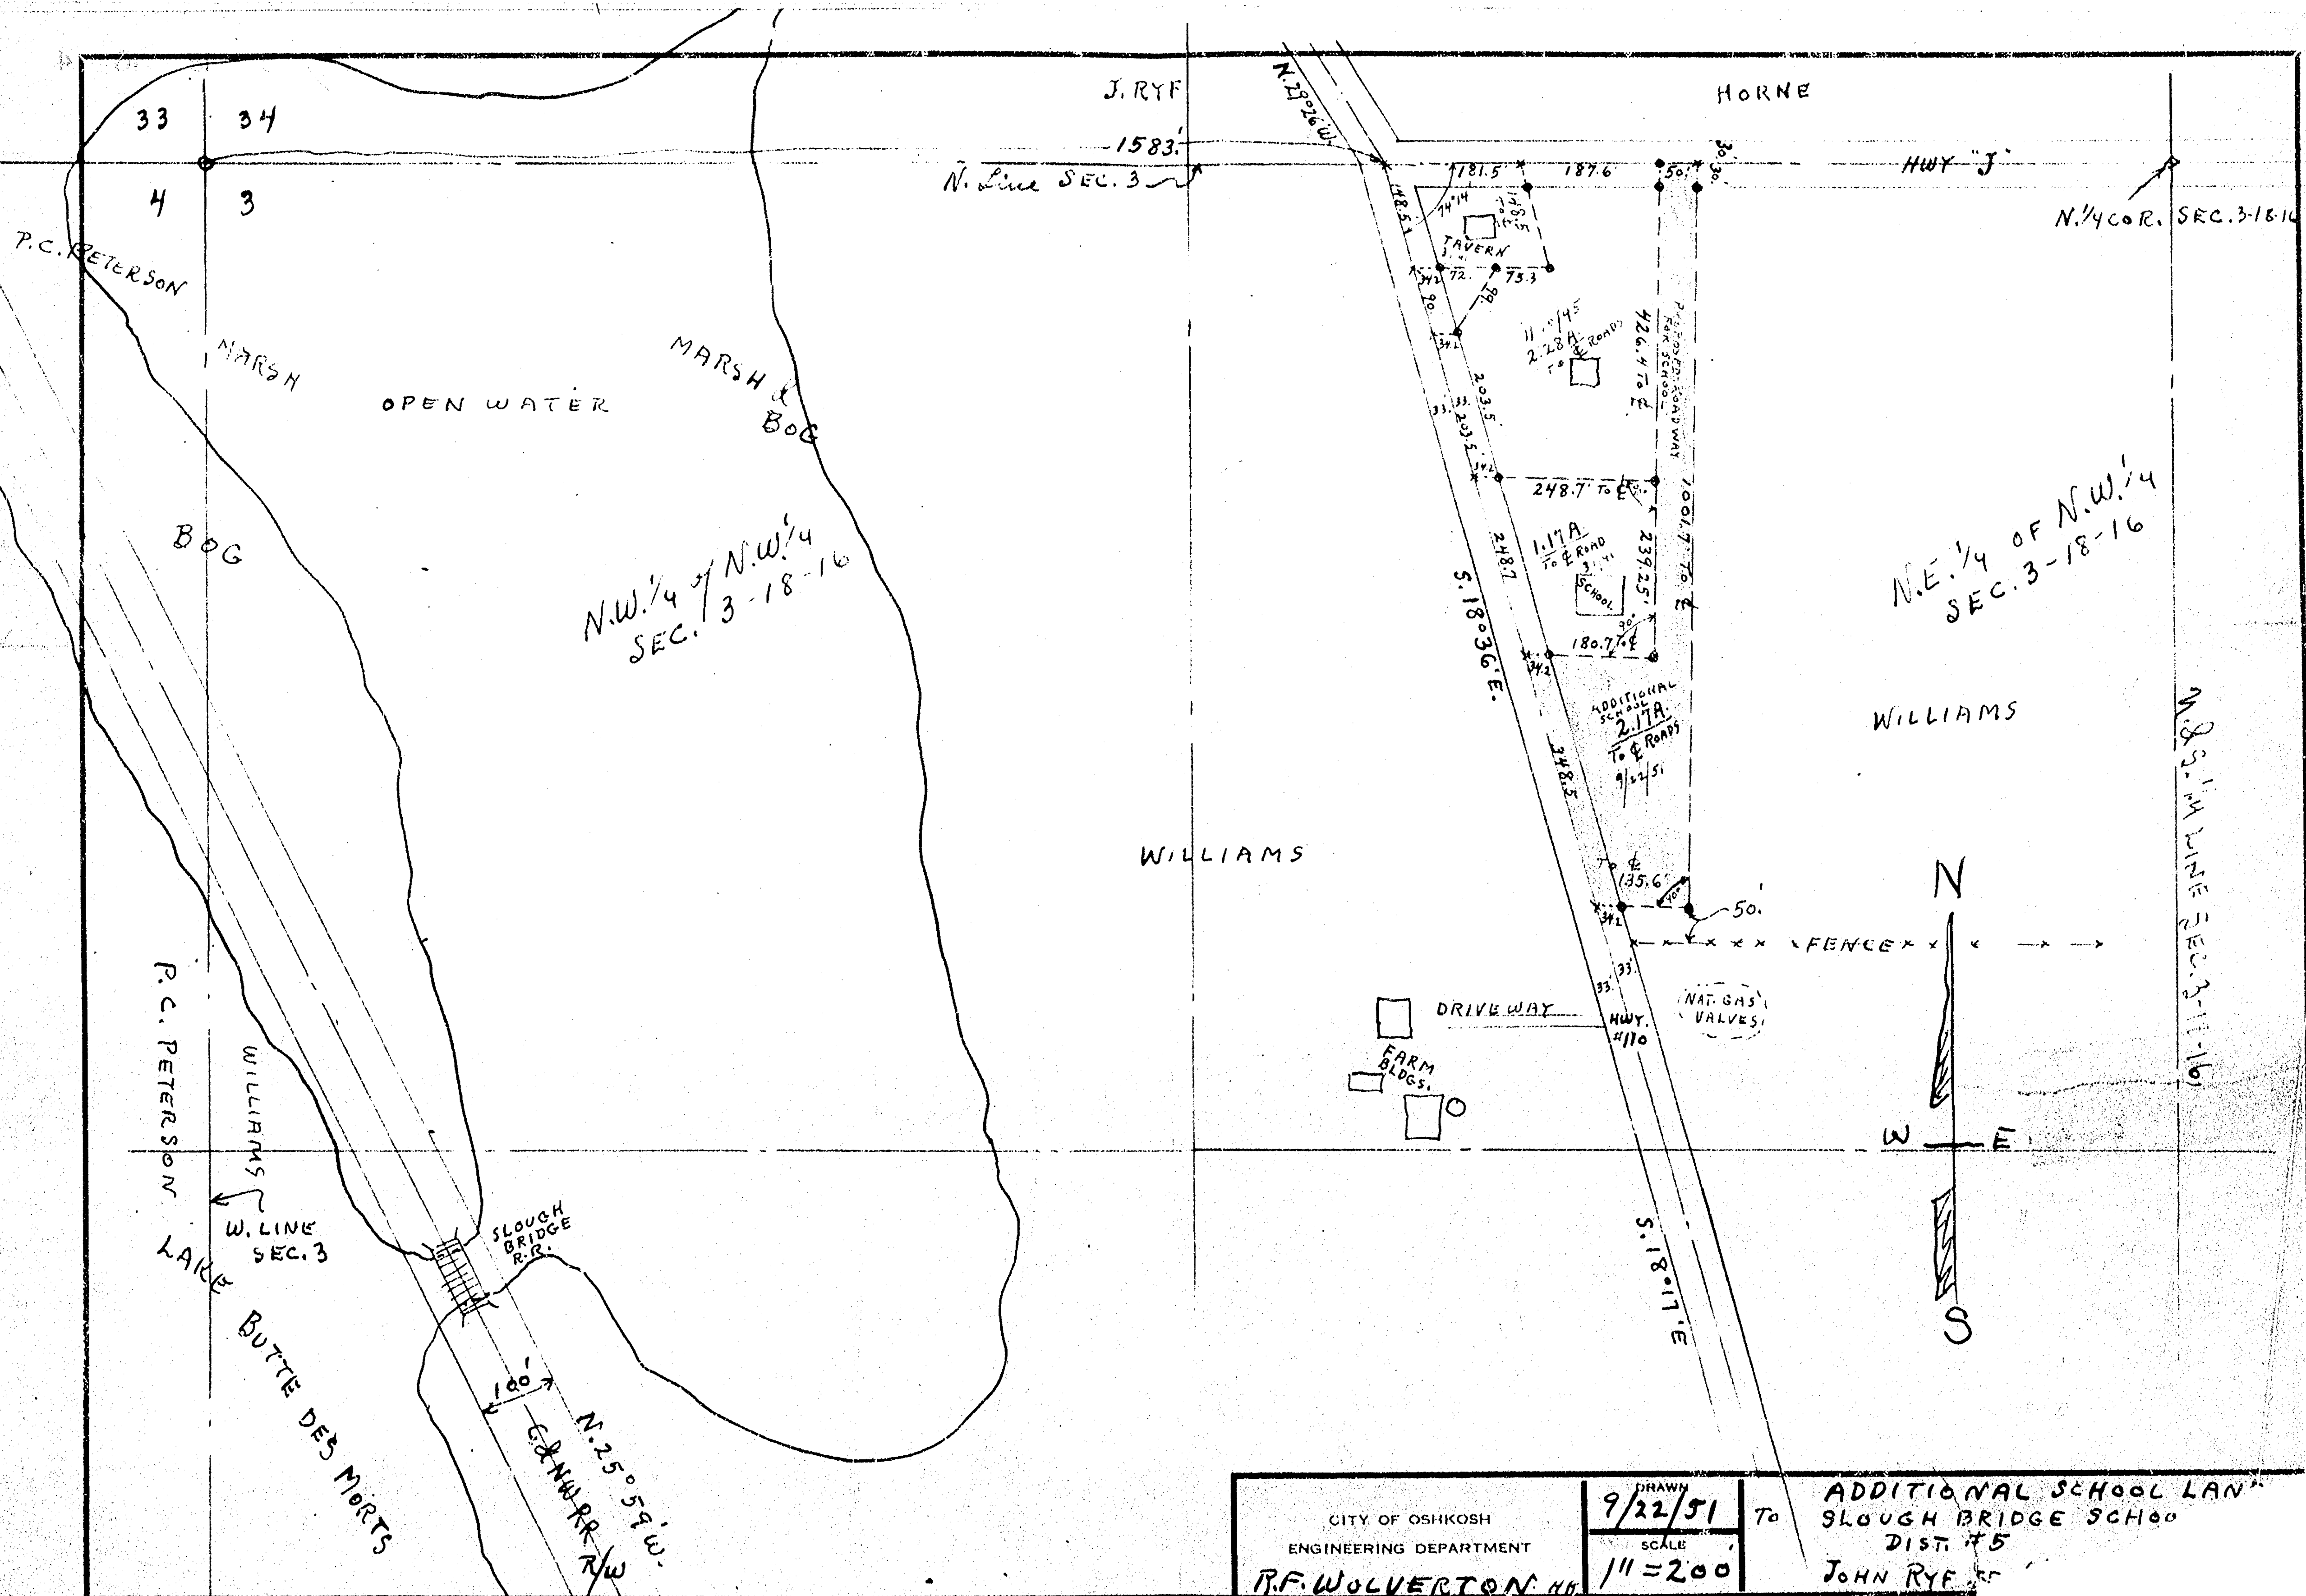

CITY OF OSHKOSH ENGINEERING DEPARTMENT P.F. WOLVERTON, JR. CO. SURVEYOR	DRAWN 9/22/51	To ADDITIONAL SCHOOL LAND SLOUGH BRIDGE SCHOOL DIST. #5 JOHN RYE, JR. TOWN 0
	SCALE 1" = 200'	
	3-18-10	

SUNSET BAY RESORT


(UNRECORDED) PLAT

S 1/2 OF S.W. 1/4 OF N.W. 1/4 & NORTH 1/2 OF N.W. 1/4 OF S.W. 1/4 OF
SEC. 3 T.18 N.R.16 E. IN TOWN OF OSHKOSH - WINNEBAGO COUNTY - WIS.

NOV. 20-1937

R.F. WOLVERTON-SURVEYOR

SCALE 1"=100'

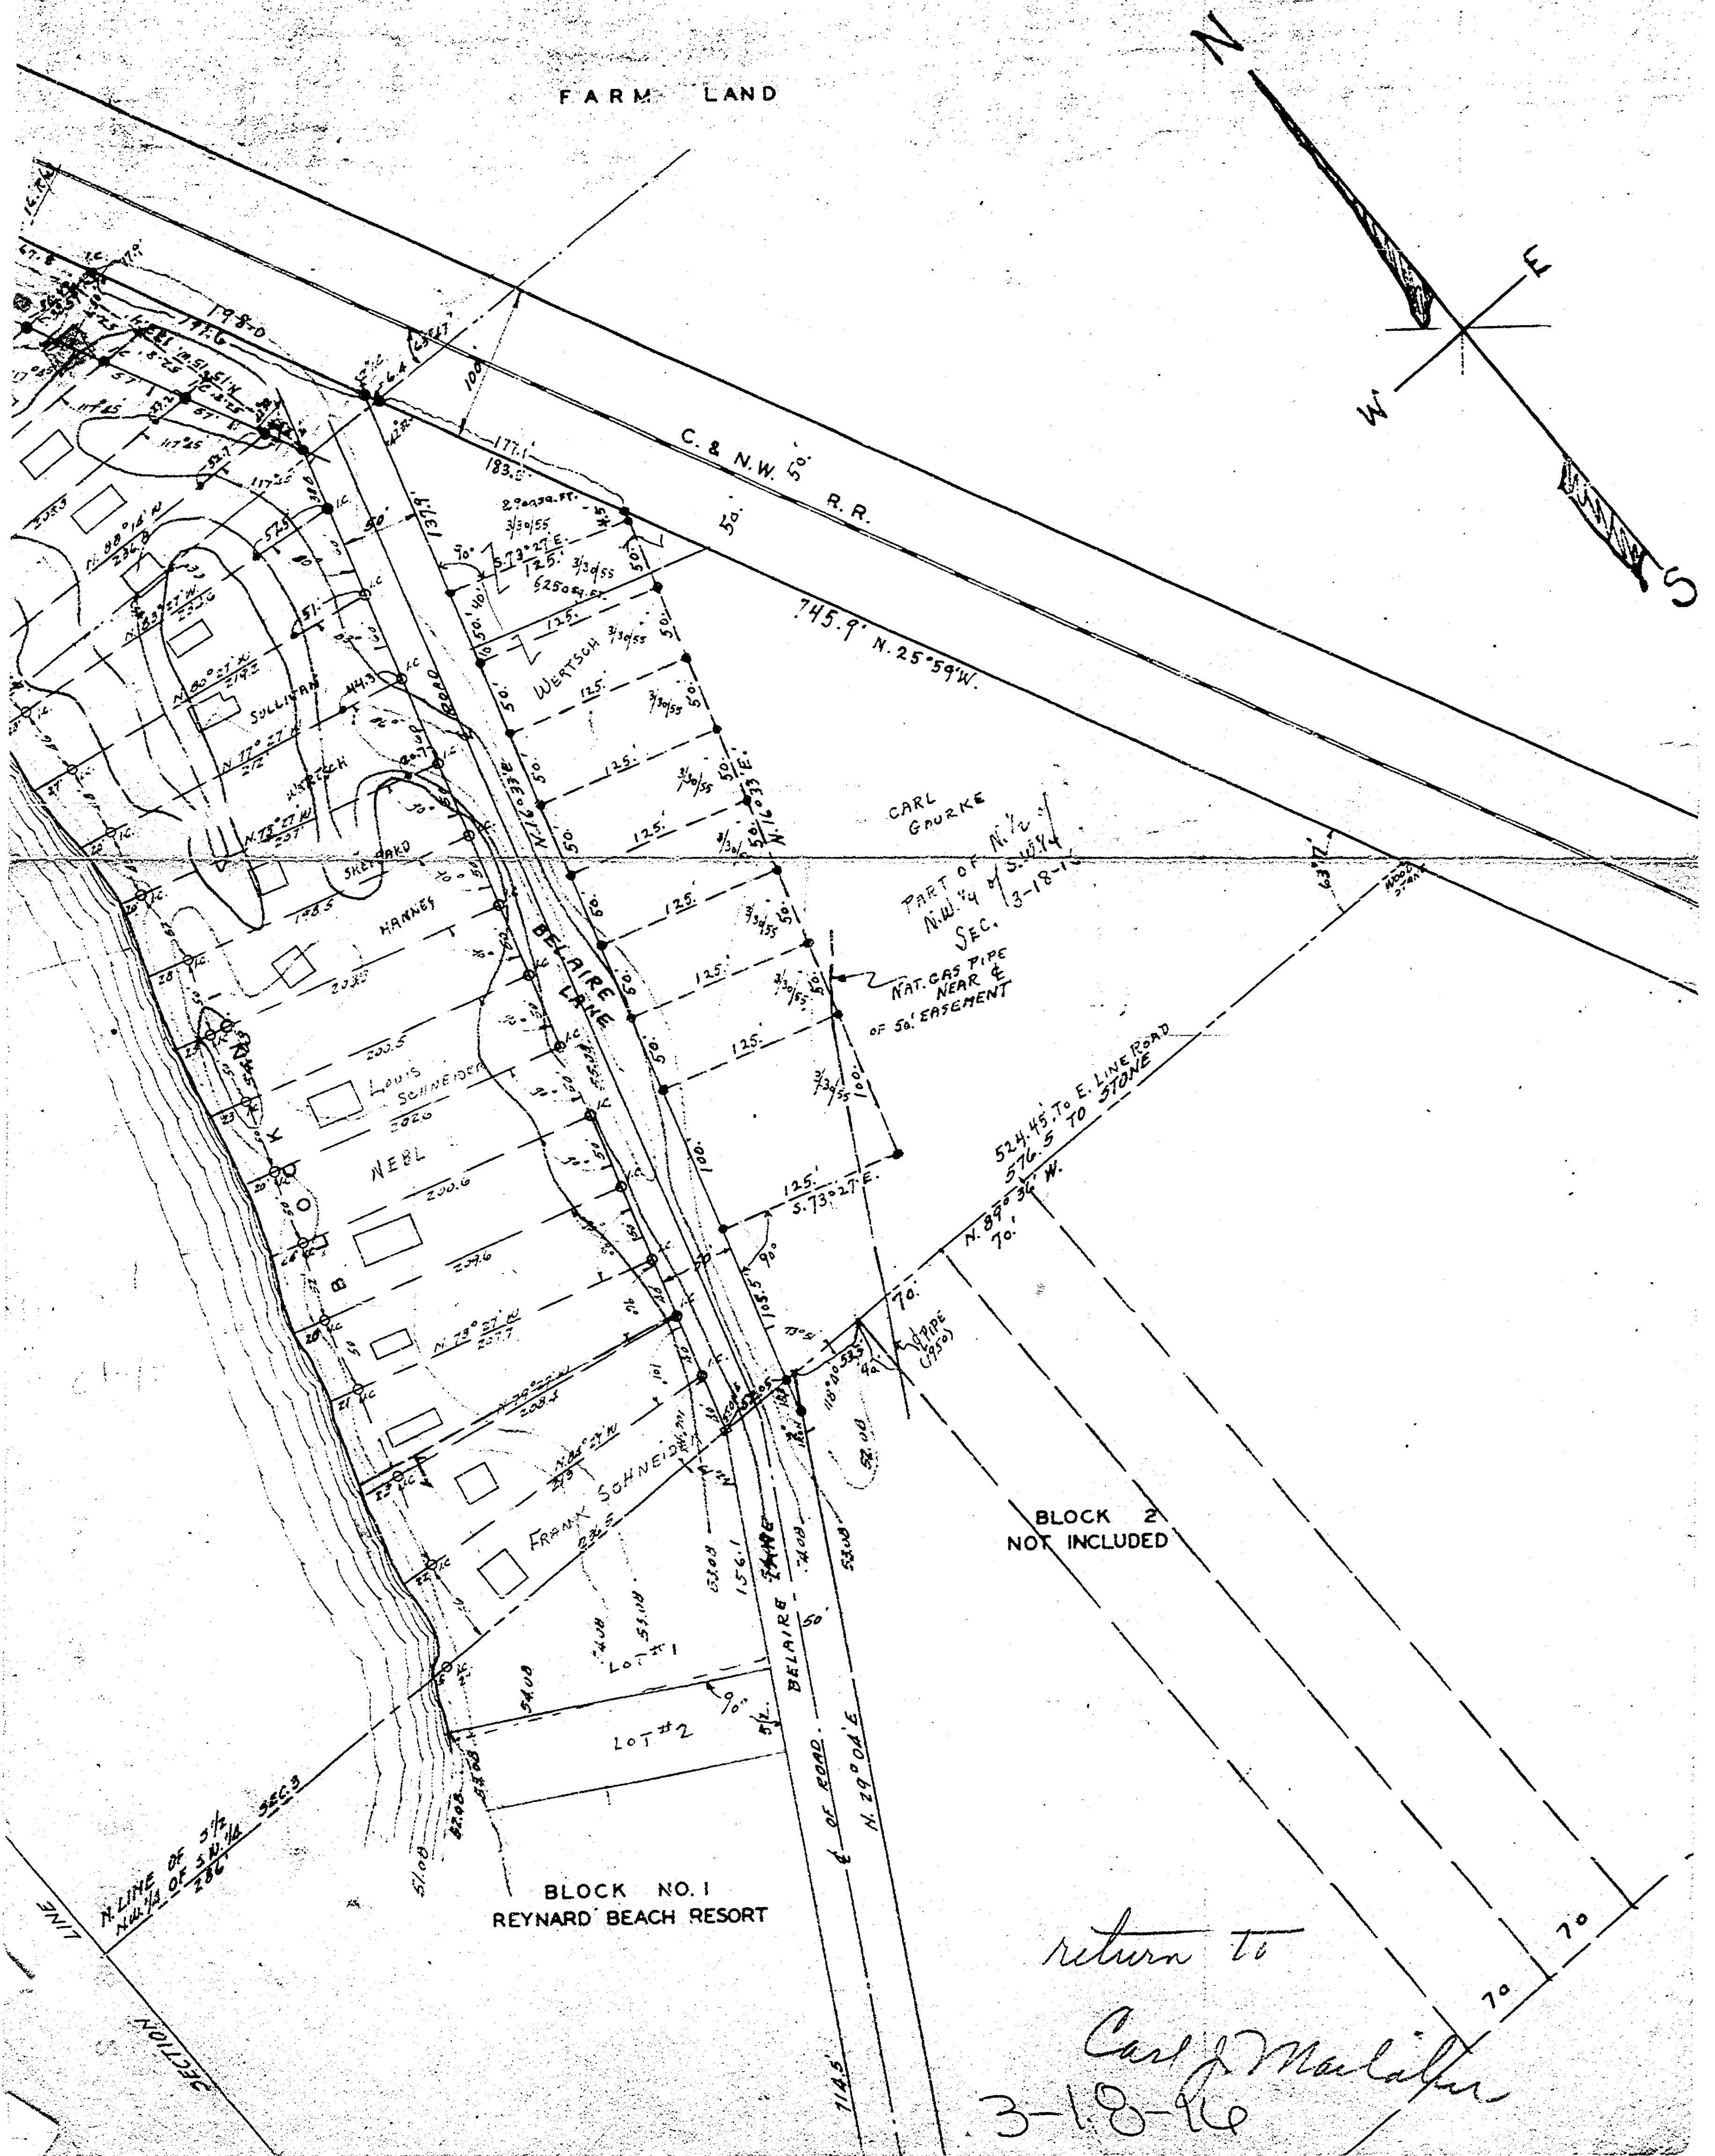


LOT SURVEYED
FOR STANNARD.
JUNE 17, 1958

EXT. N. LINE
REYNARD BEACH PLAT

1/4 OF S.W. 1/4
SEC. 3-18-16

THE LOFF
TAVERN

APPROXIMATE
LOCATION OF
N.E. 1/4 LINE
SEC. 3/18/16

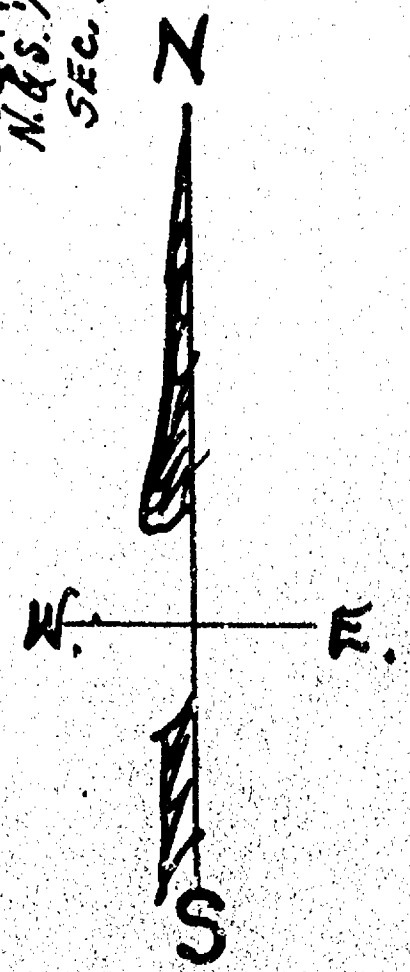

6

7

8

9

10

ROAD

ROAD

ROAD

TREE

WEST WIND ROAD

1/2 OF S.W. 1/4 SEC. 3-18-16

LESLIE

3-18-16

ENGINEERING DEPARTMENT
P.T. WOLVERTON
SURVEYOR

DRAWN
12/21/54
7/30/54
SCALE
1"=100'

MAP REVISED 11/6/54

T.E. Starns

GE. SURVEYOR

TOWN OF OSHKOSH SEC. 3

3