


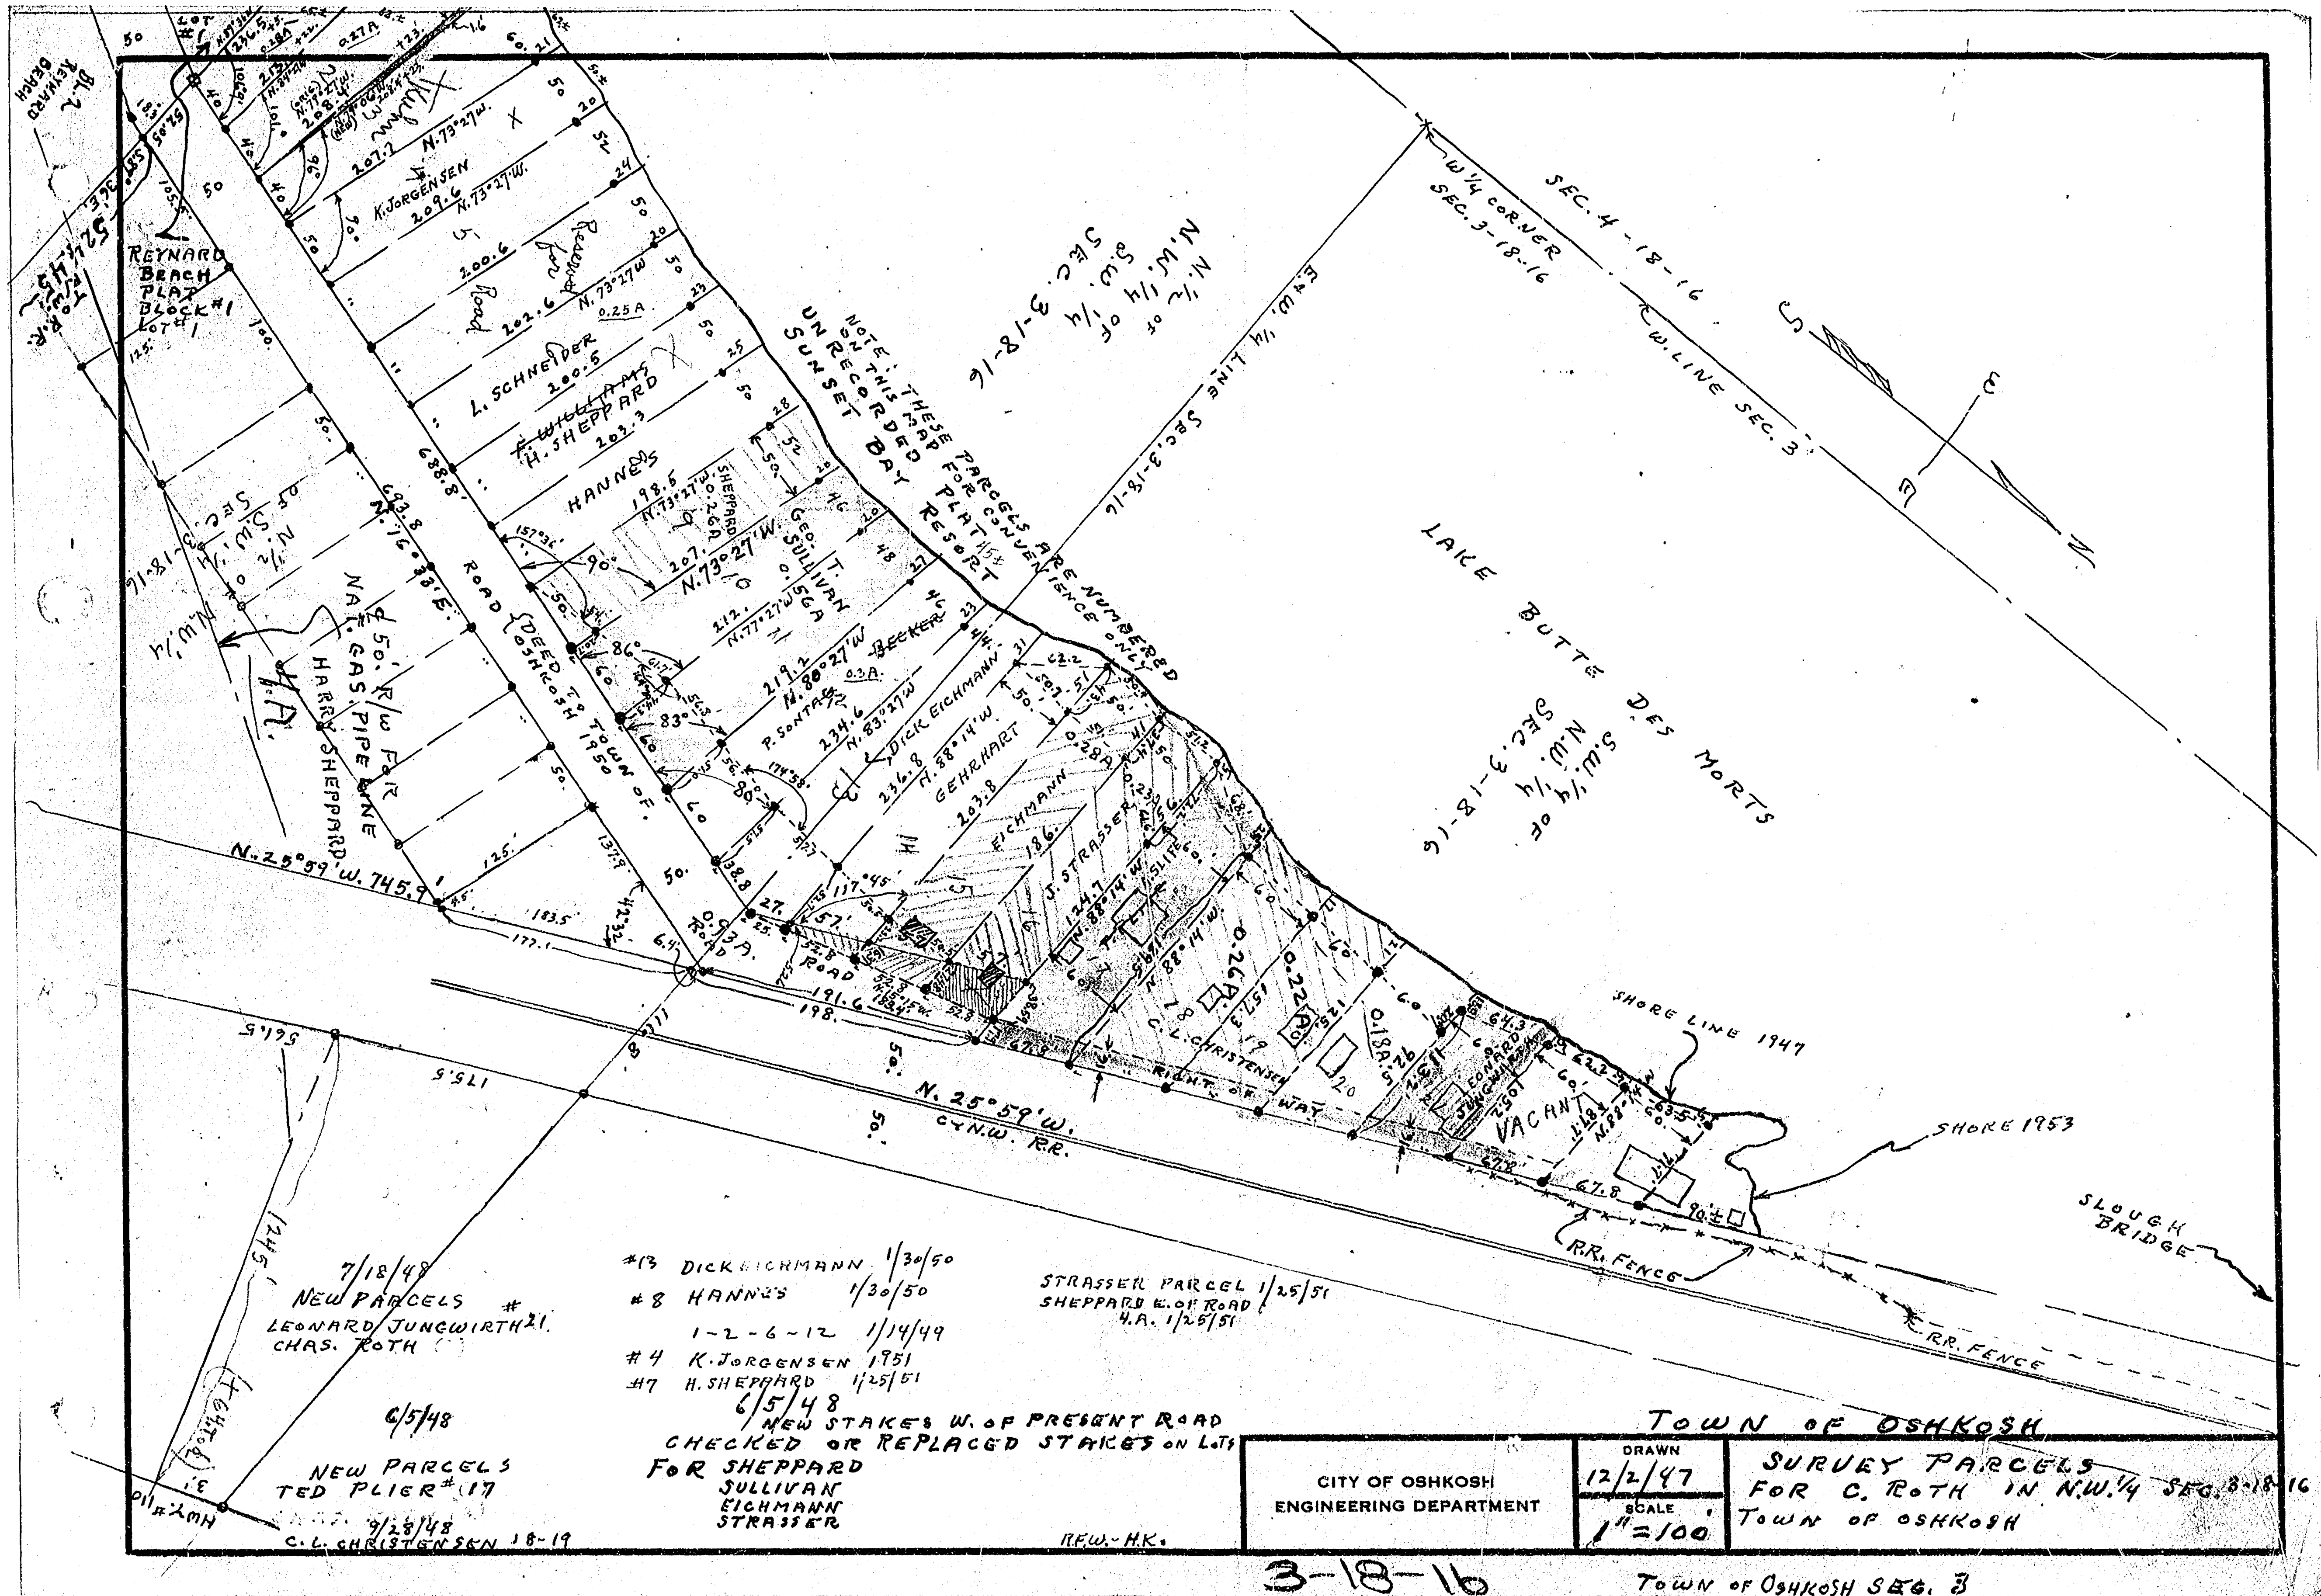

N. 1/2 of
S.W. 1/4 of
SEC. 3-18-16

SEC. 4-18-16
W. 1/4 CORNER
SEC. 3-18-16
E.W. LINE SEC. 3
LAKE BUTTE DES MORTS
S.W. 1/4 of
SEC. 3-18-16

7/18/48
NEW PARCELS #
LEONARD JUNCWIRTH &
CHAS. ROTH

6/5/48
NEW PARCELS
TED FLIER #17
9/28/48
C.L. CHRISTENSEN 18-19

#13 DICK EICHMANN 1/30/50
#8 HANNES 1/30/50
1-2-6-12 1/14/49
#4 K. JORGENSEN 1951
#17 H. SHEPPARD 1/25/51


6/5/48
NEW STAKES W. OF PRESENT ROAD
CHECKED OR REPLACED STAKES ON LOTS
FOR SHEPPARD
SULLIVAN
EICHMANN
STRASSER

STRASSER PARCEL 1/25/51
SHEPPARD E. OF ROAD
H.A. 1/25/51

CITY OF OSHKOSH ENGINEERING DEPARTMENT	DRAWN 12/2/47	TOWN OF OSHKOSH SURVEY PARCELS FOR C. ROTH IN NW 1/4 SEC. 3-18-16 TOWN OF OSHKOSH
	SCALE 1"=100'	

3-18-16

TOWN OF OSHKOSH SEC. 3

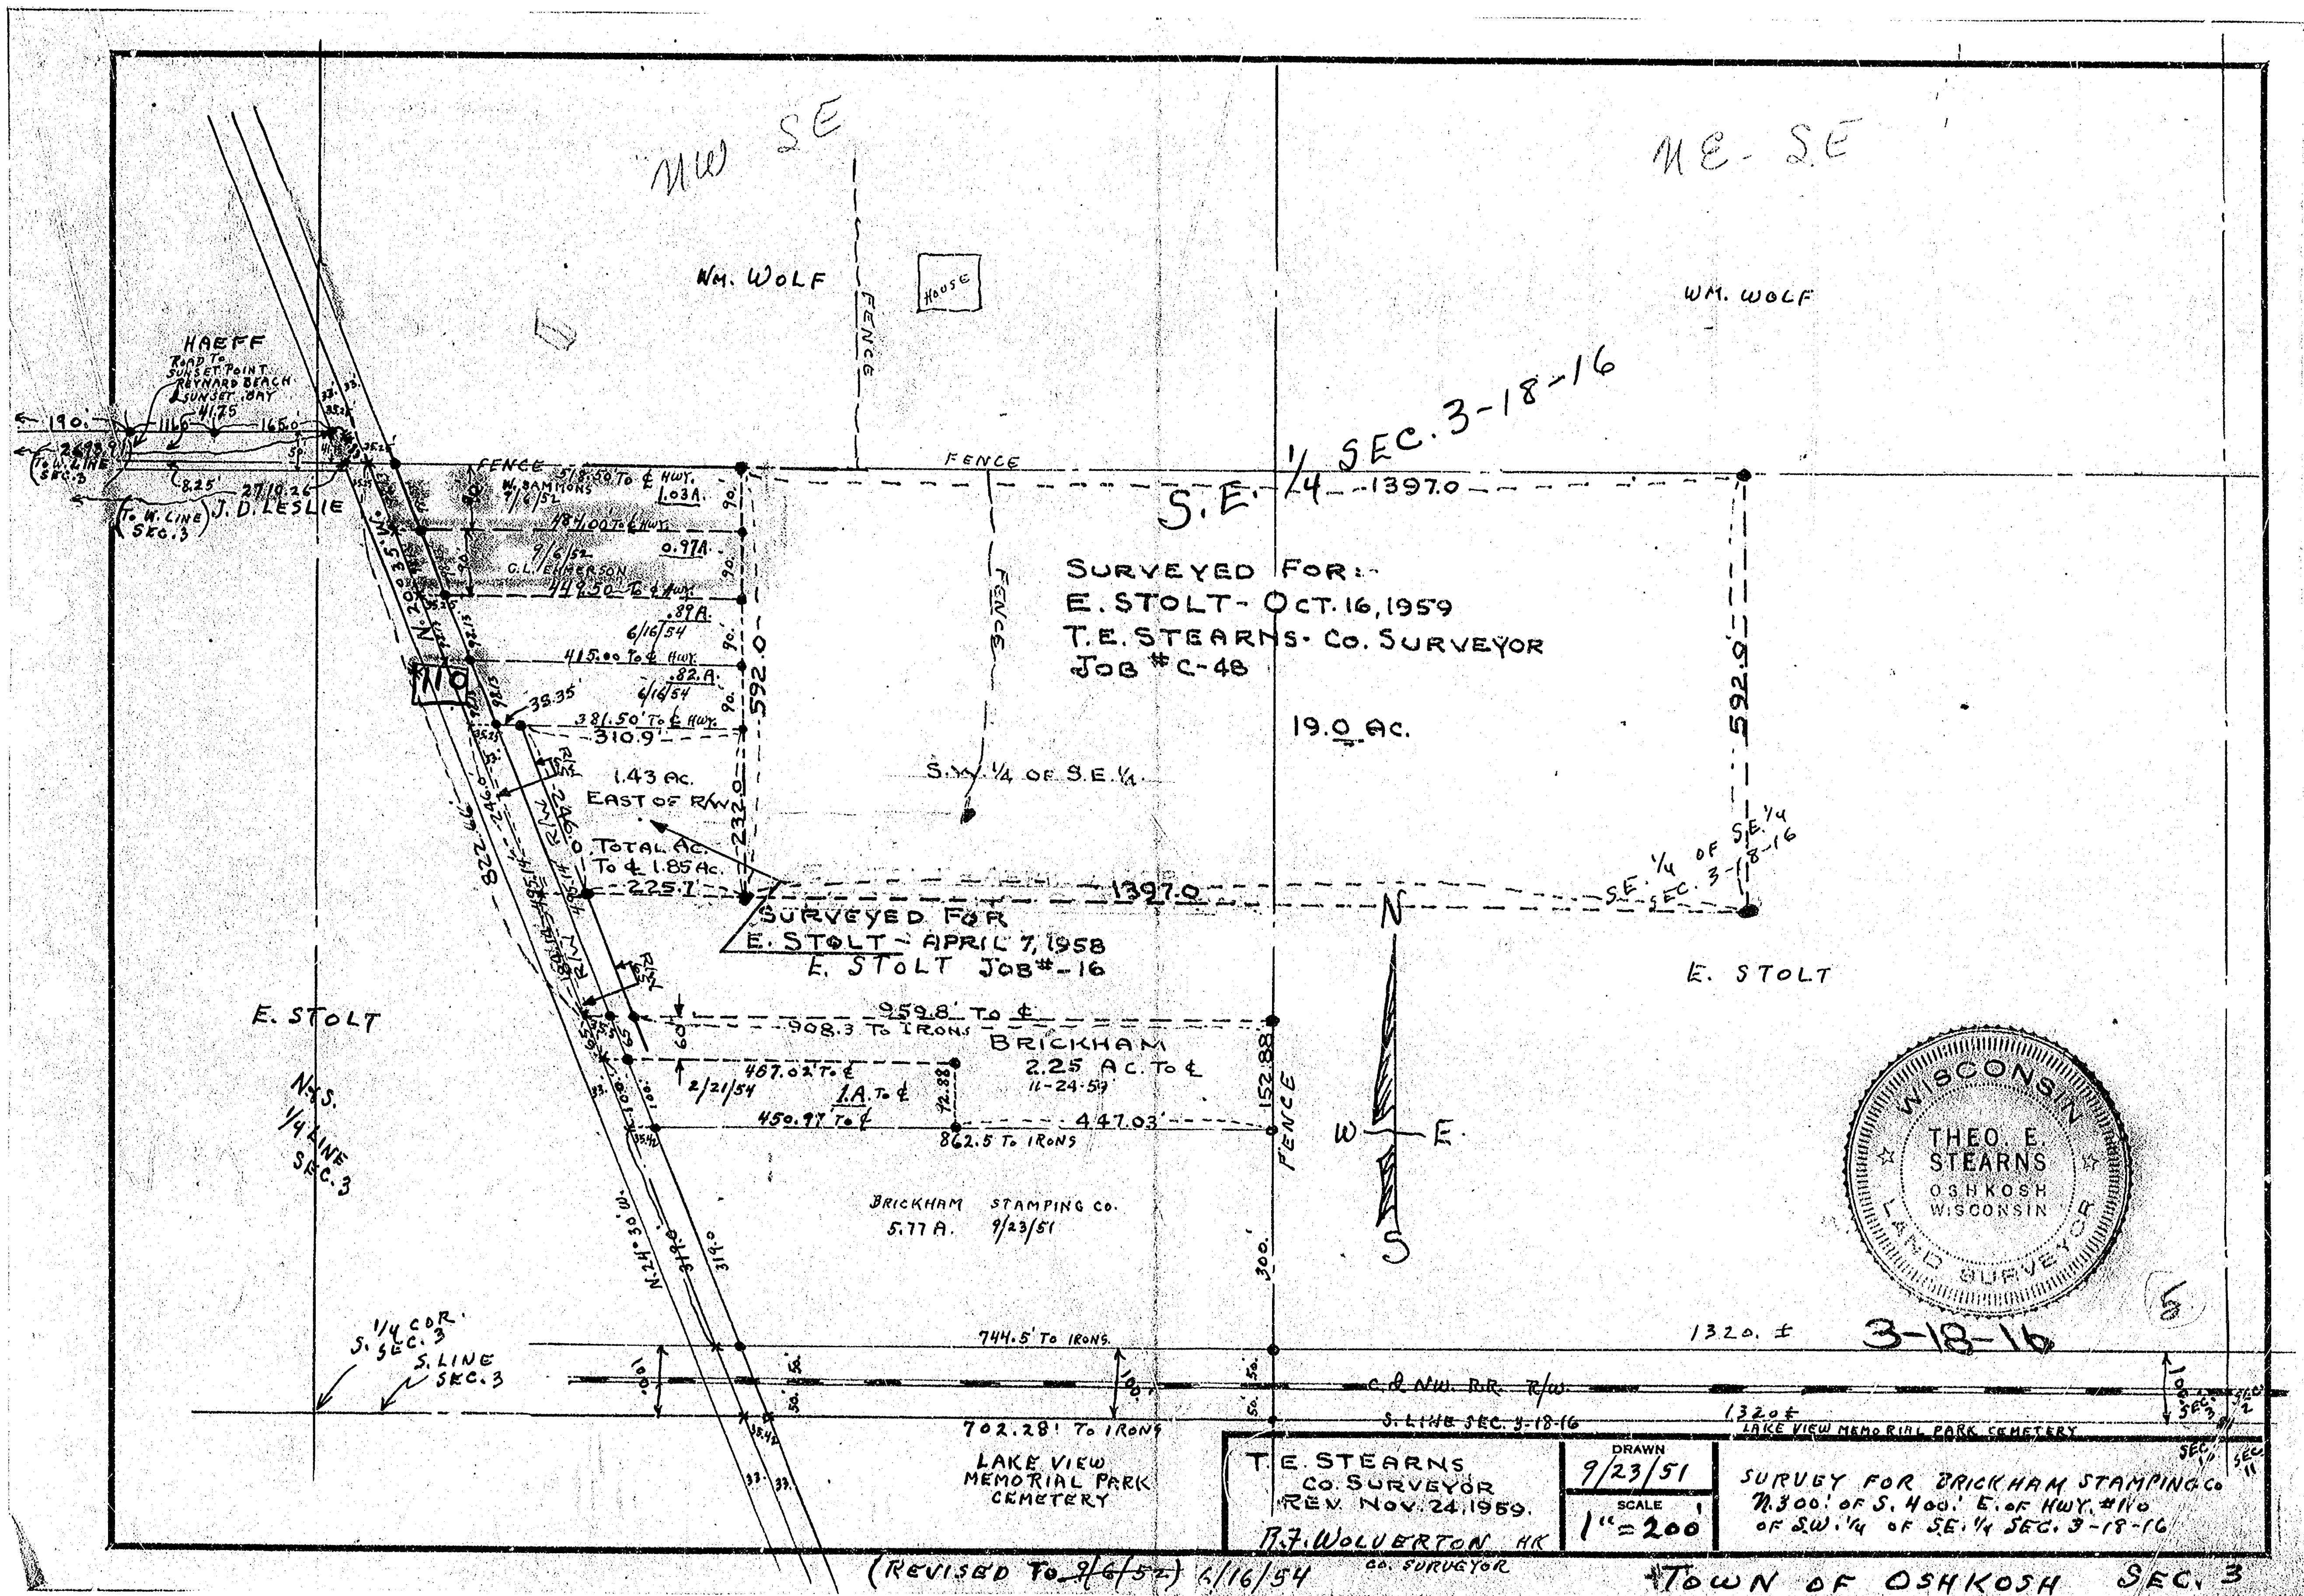





























