



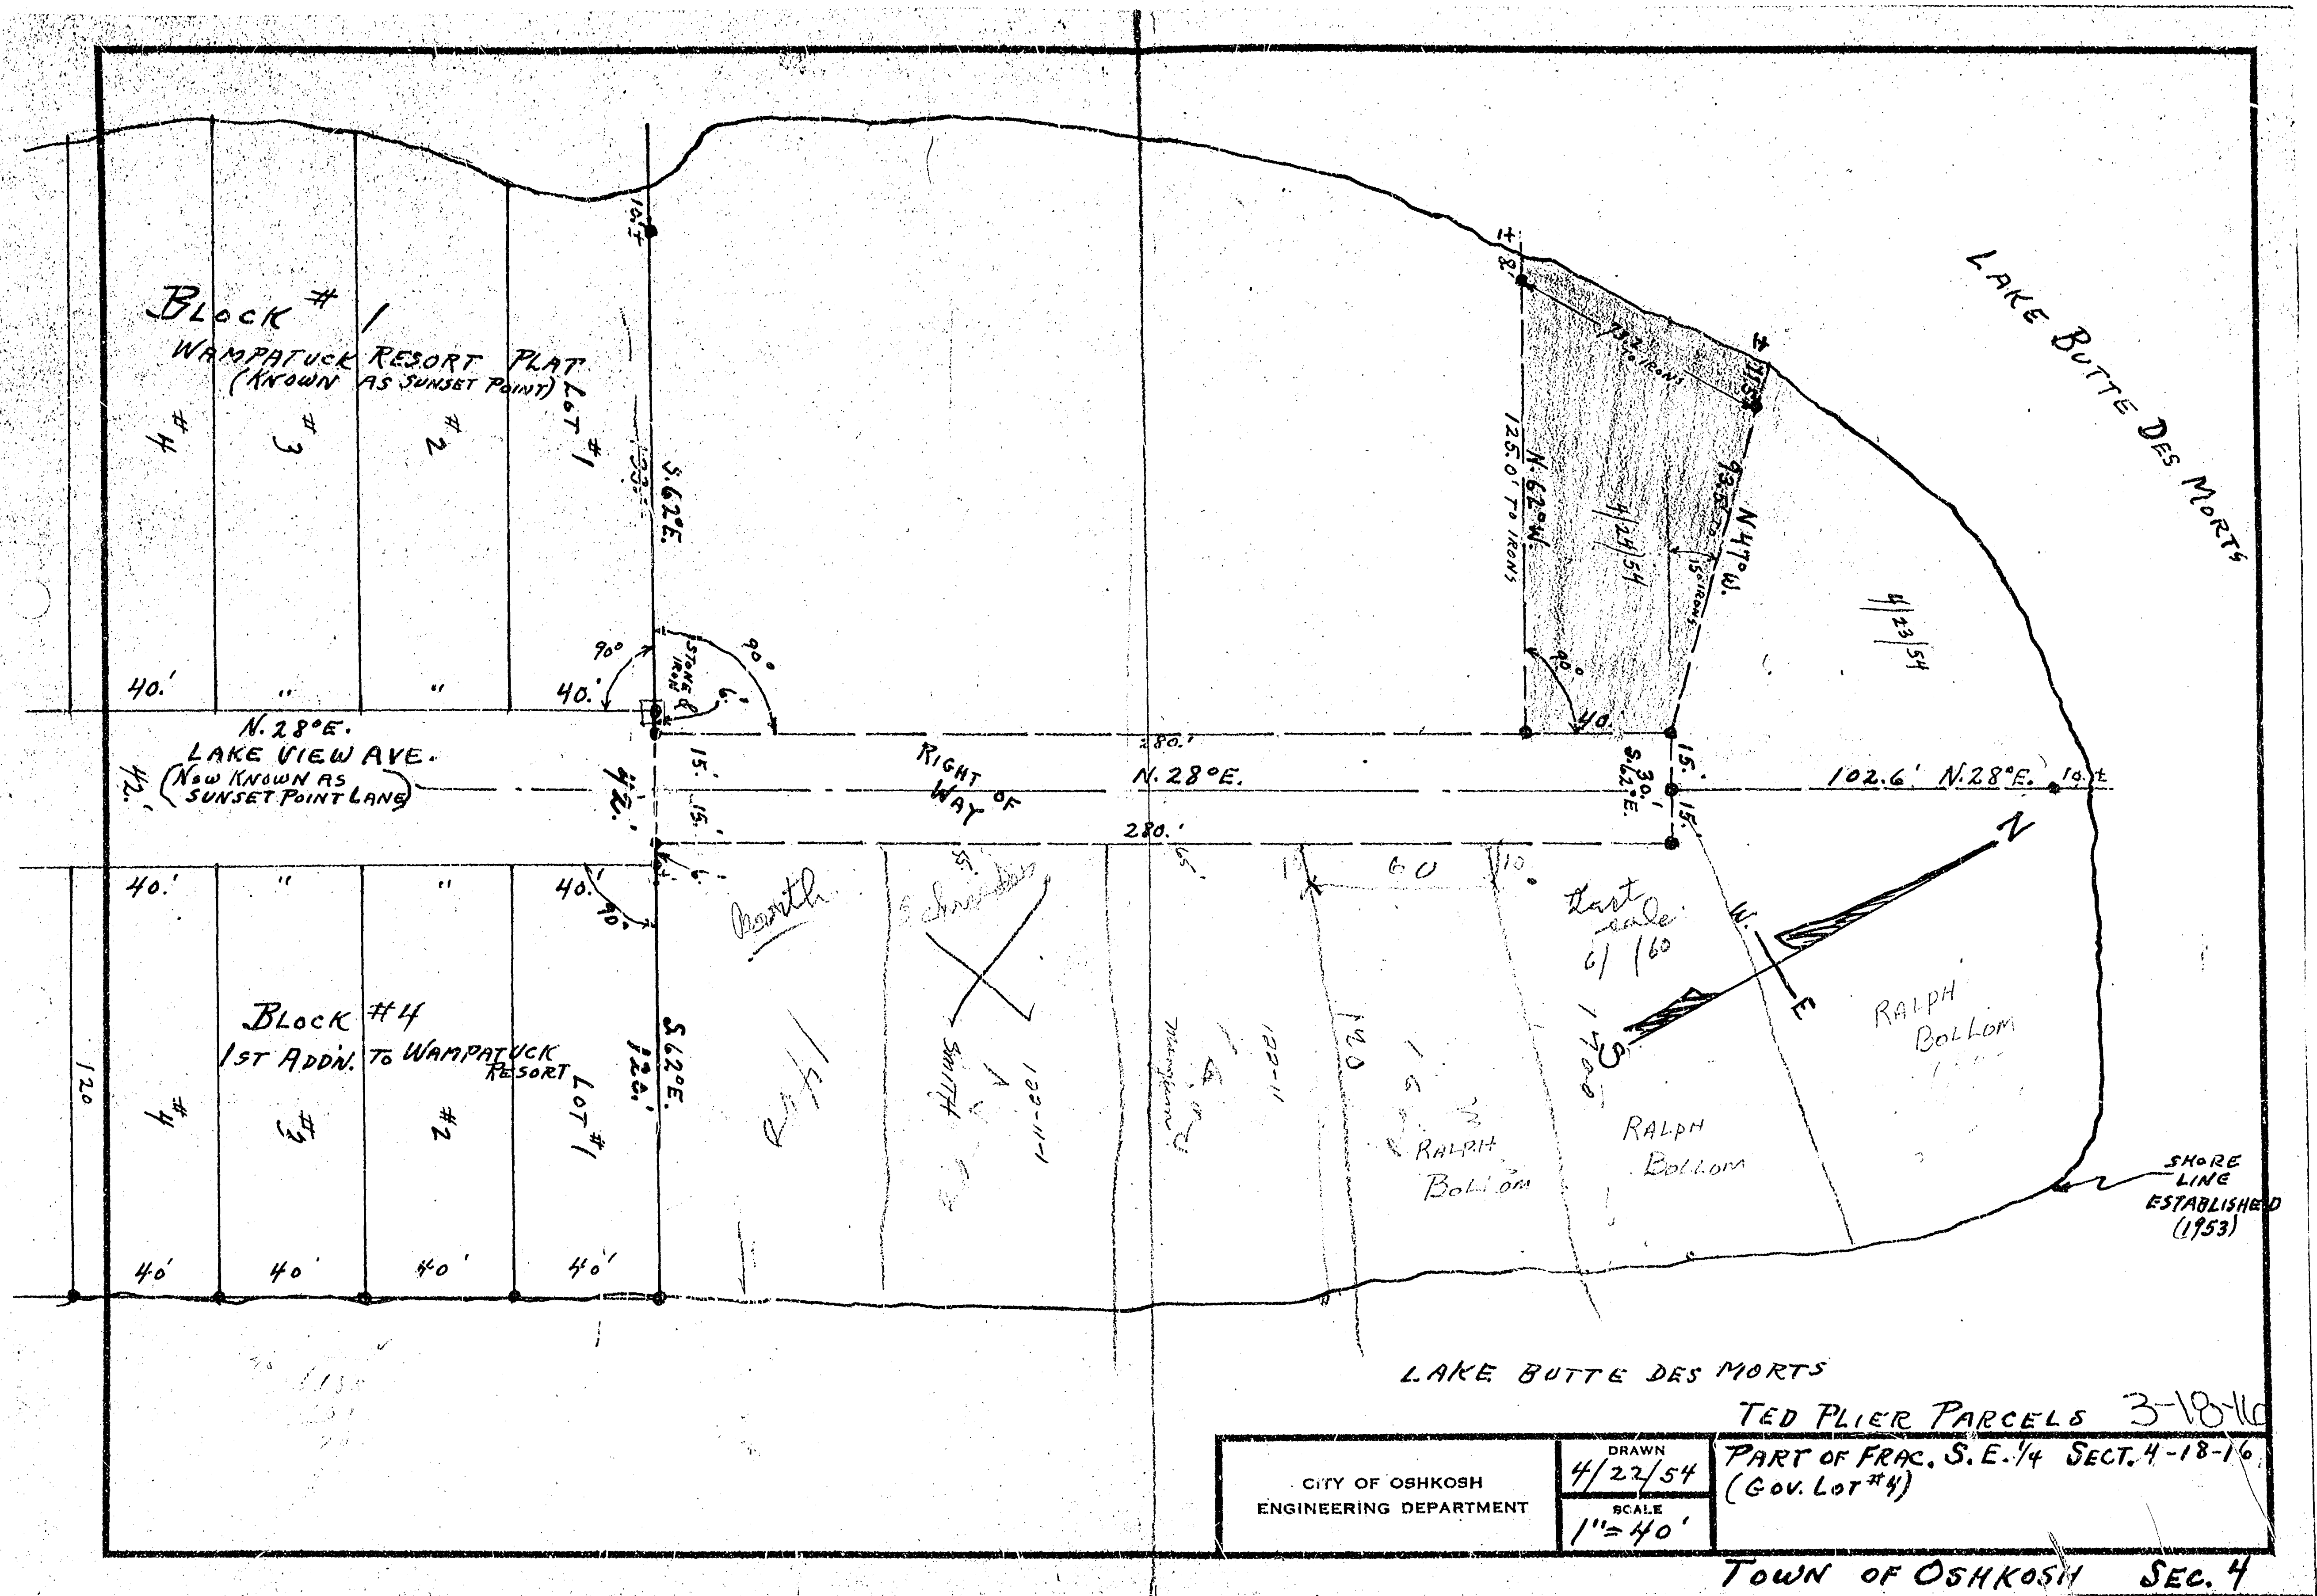



CITY OF OSHKOSH ENGINEERING DEPARTMENT	DRAWN	TED PLIER PARCELS 3-18-16 PART OF FRAC. S.E. 1/4 SECT. 4-18-16 (GOV. LOT #4)
	4/22/54	
	SCALE 1"=40'	

TOWN OF OSHKOSH SEC. 4

SURVEY FOR ESTHER LUEBKE

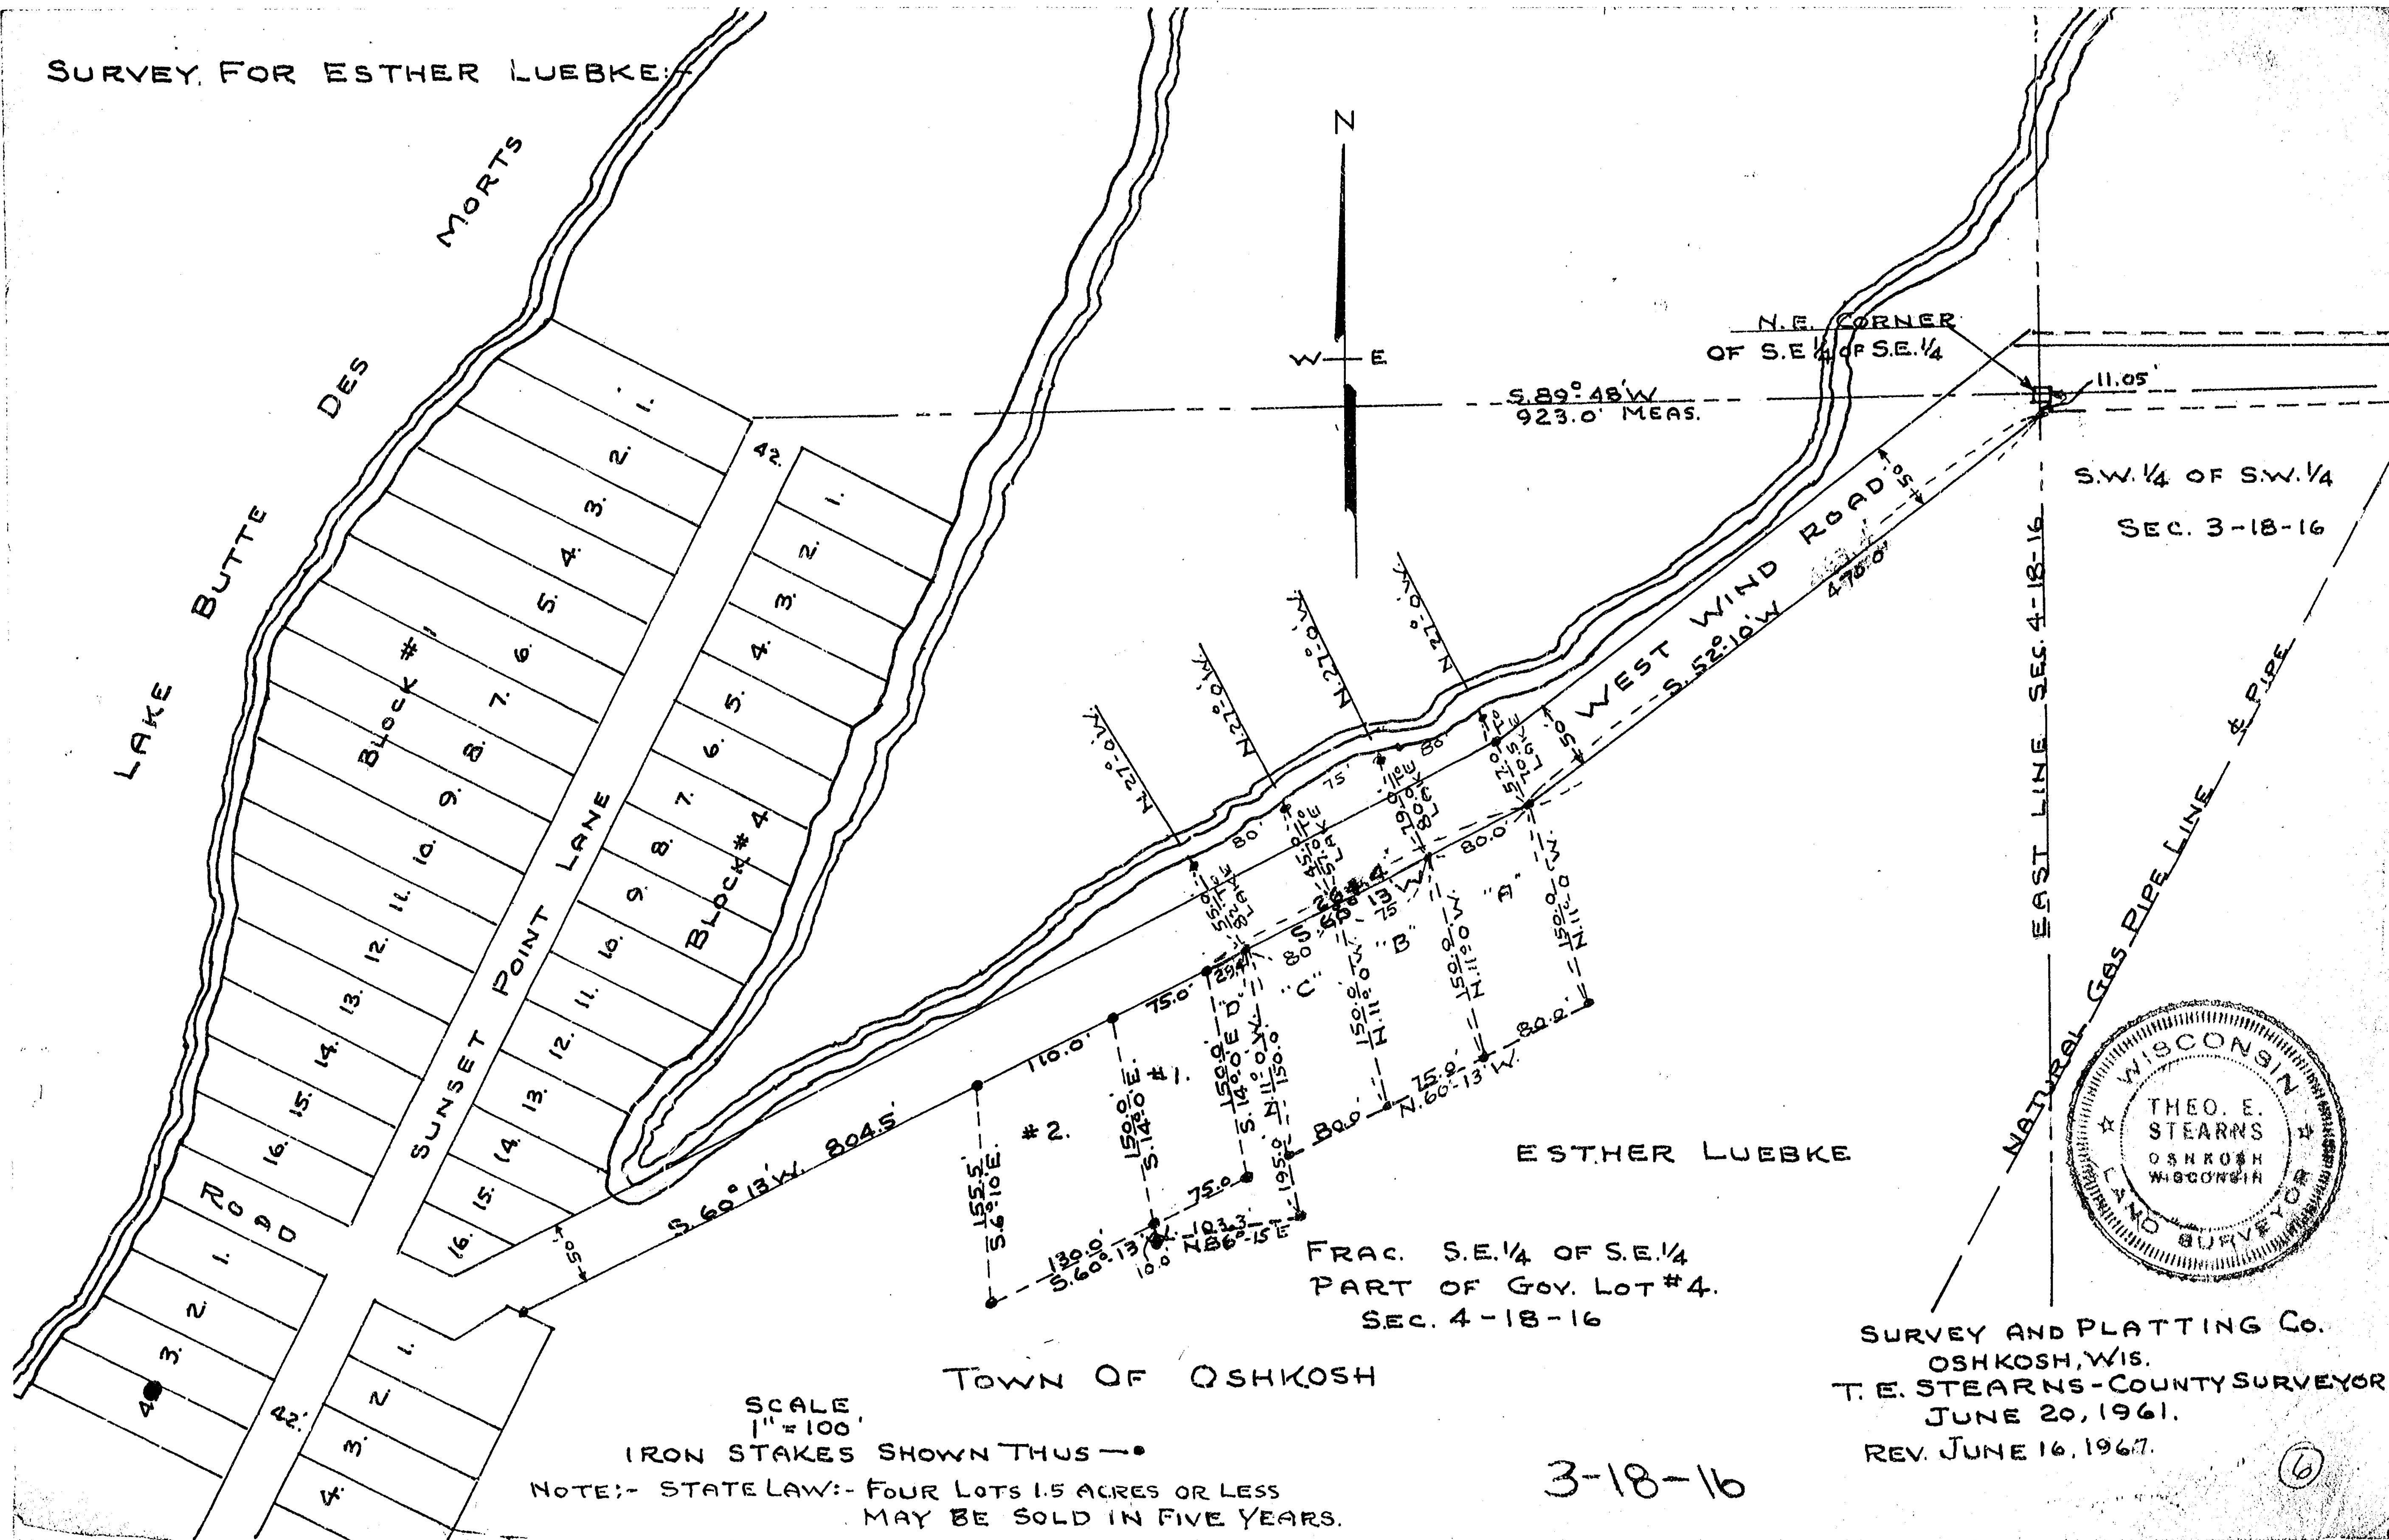

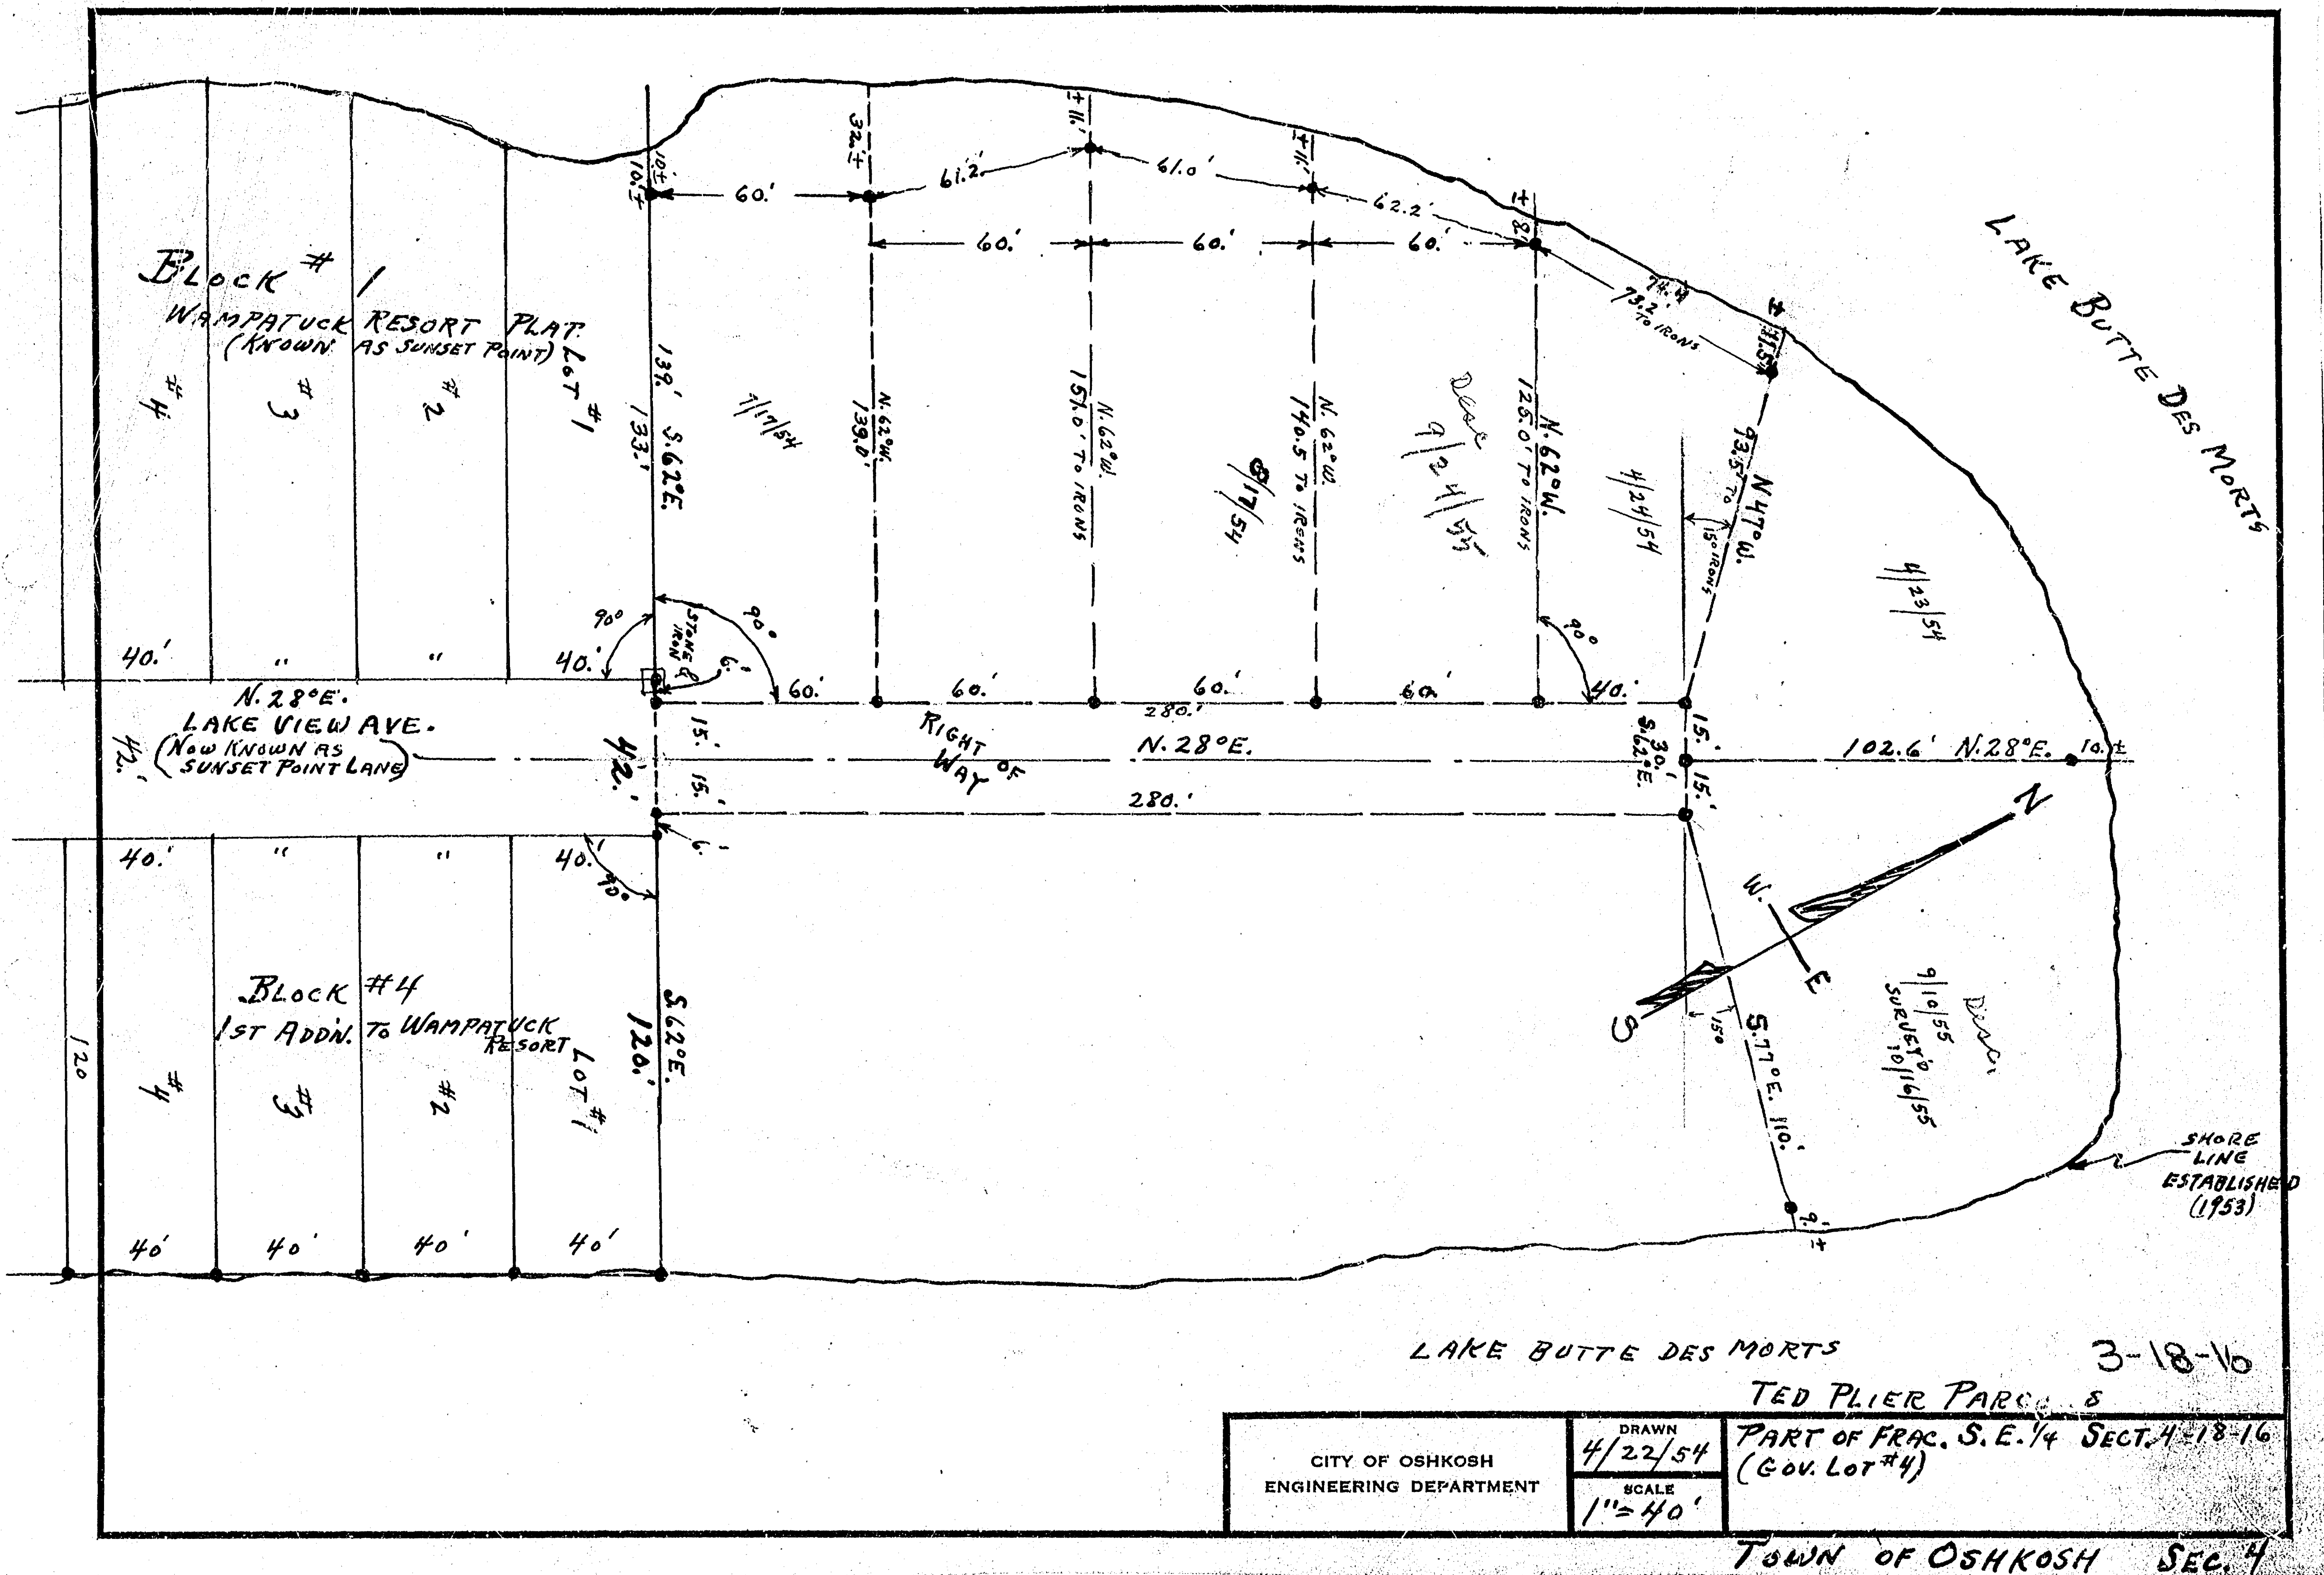

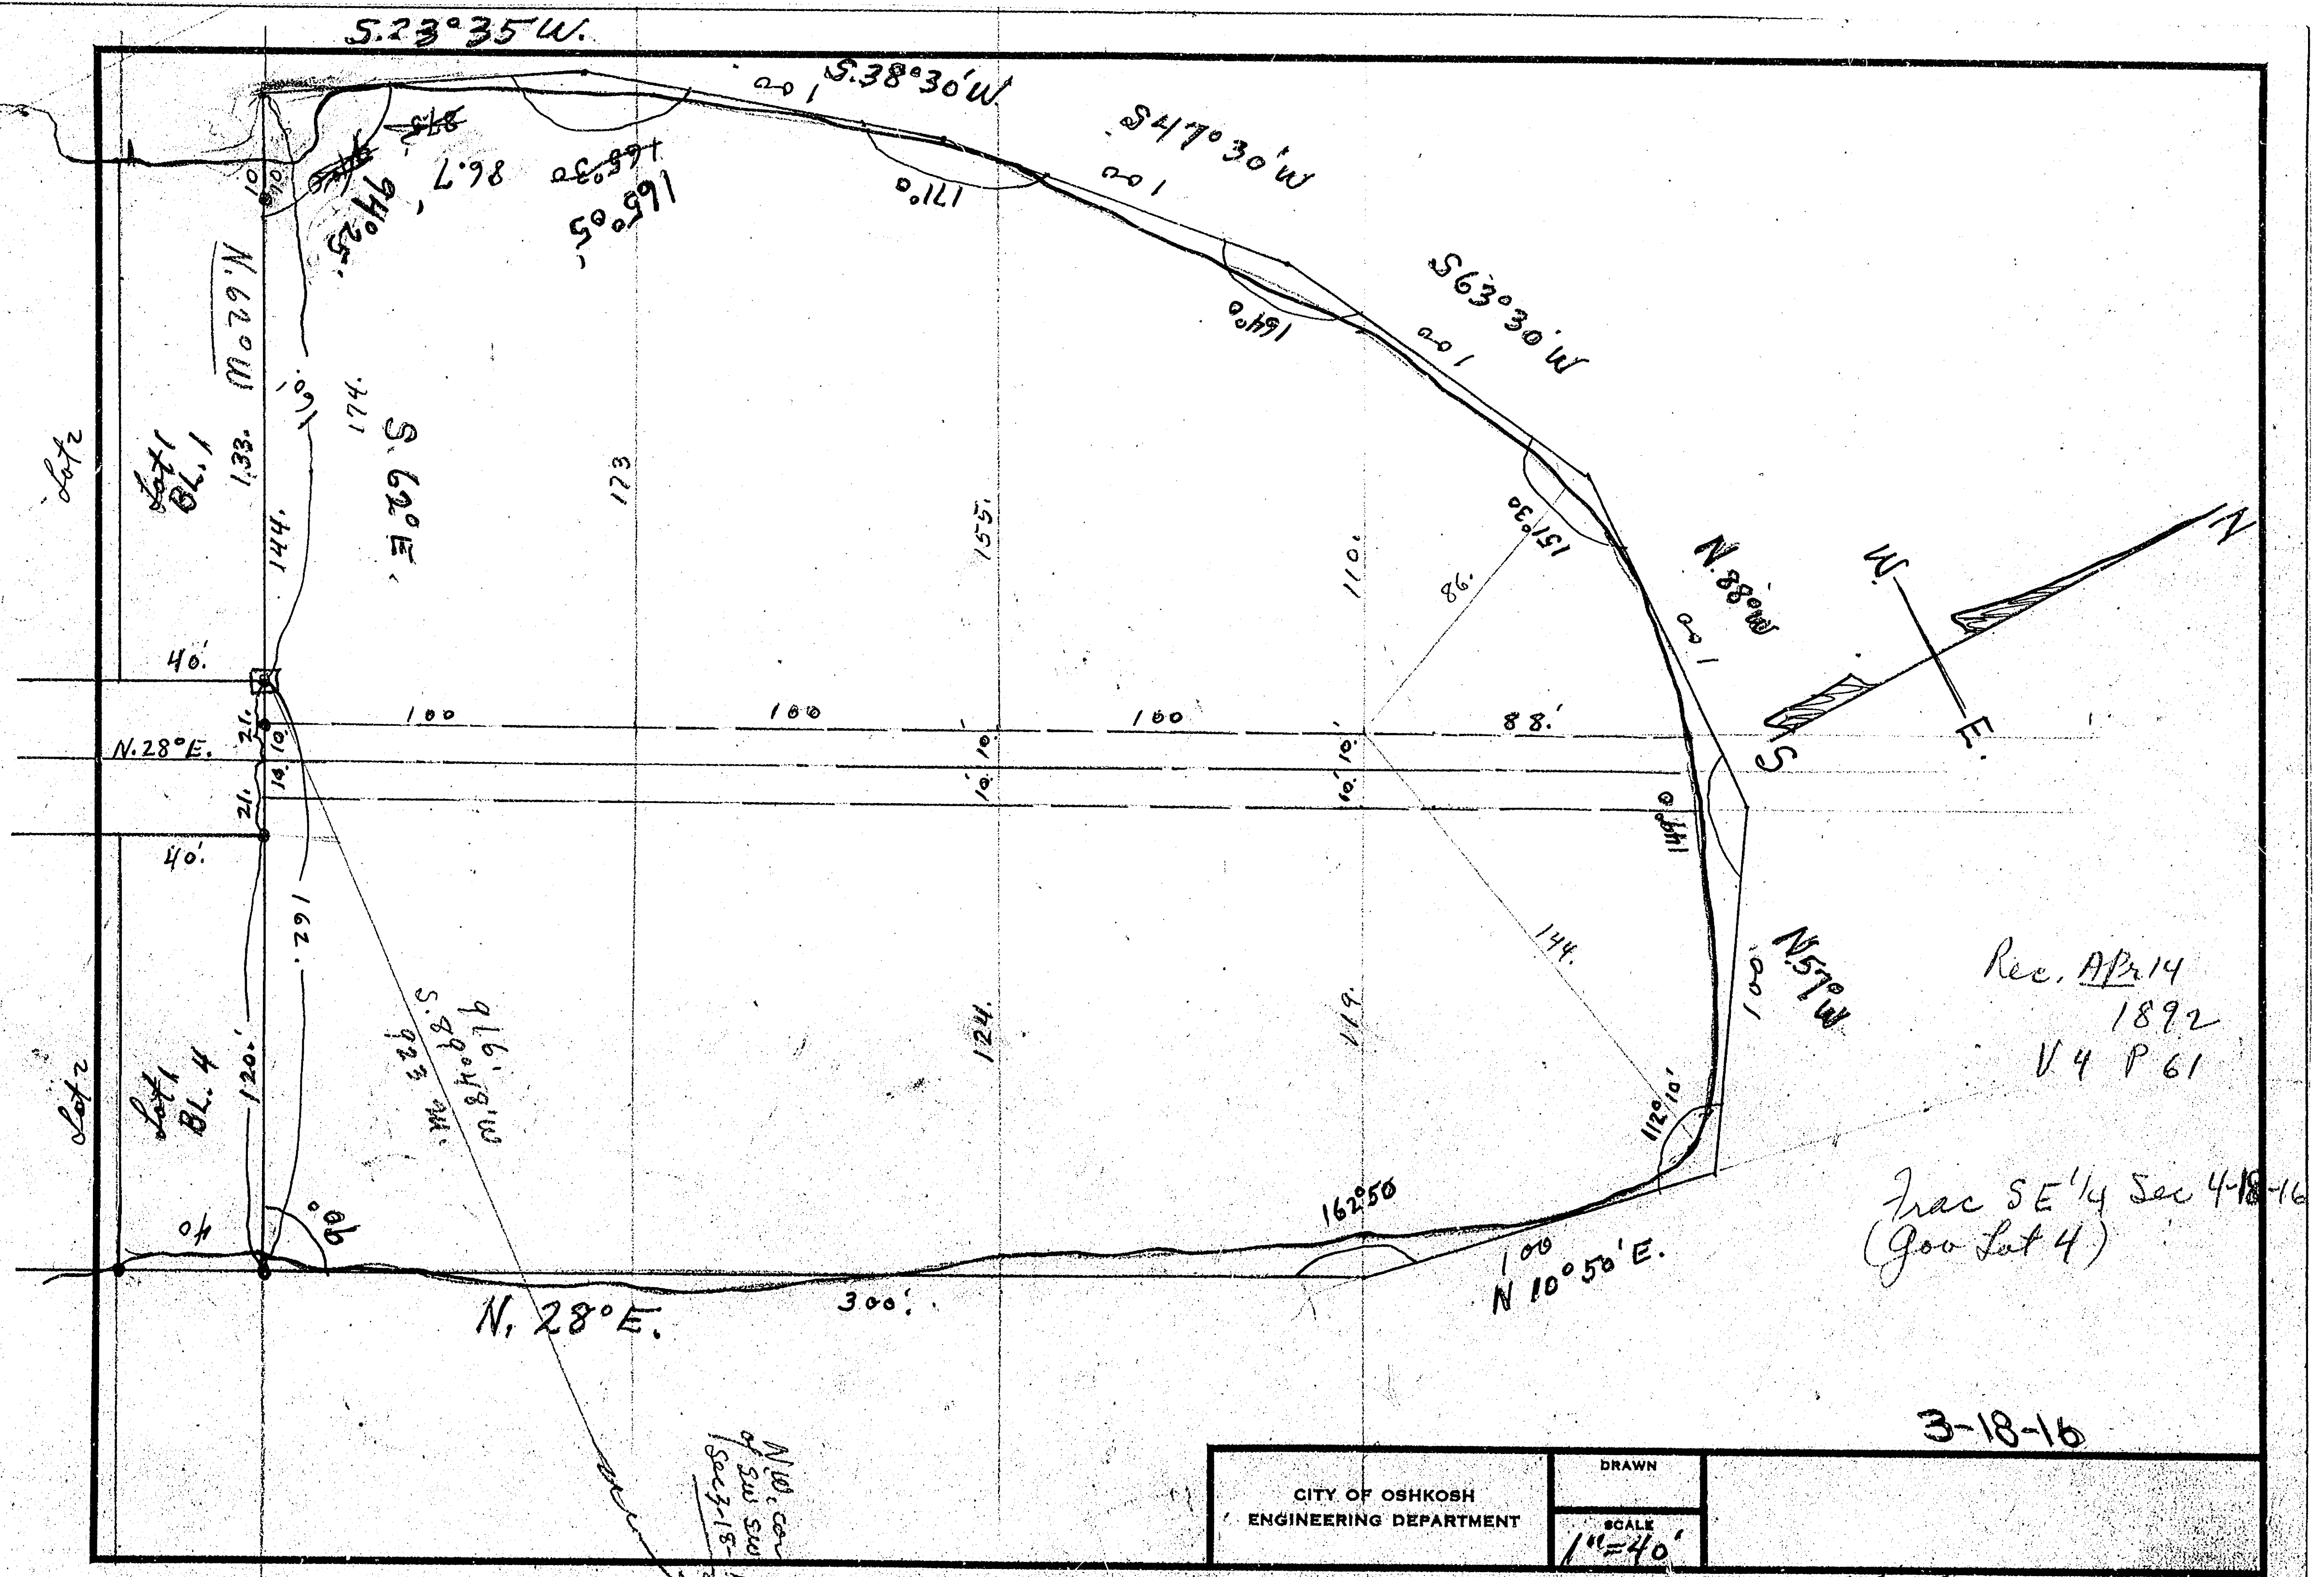

Rec. Apr 14
1892
V 4 P 61

Trac SE 1/4 Sec 4-18-16
(Gov Lot 4)

3-18-16


CITY OF OSHKOSH ENGINEERING DEPARTMENT	DRAWN	TOWN Oshkosh Sec. 4
	SCALE 1"=40'	

PLAT OF SURVEY


OHLRICH PROPERTY
LANDS DESCRIBED IN DOCUMENT NO. 739574

DAVIDSON PROPERTY
LANDS DESCRIBED IN DOCUMENT NO. 479220

STILLE PROPERTY
LOT 16, BLOCK 1, IN PLAT OF WAMPATUCK RESORT, IN THE TOWN OF OSHKOSH, WINNEBAGO COUNTY, WISCONSIN, EXCEPTING THE SOUTHEASTERLY 4 FEET THEREOF.
LOT 16, BLOCK 4, IN THE PLAT OF THE FIRST ADDITION TO WAMPATUCK RESORT, IN THE TOWN OF OSHKOSH, WINNEBAGO COUNTY WISCONSIN, EXCEPTING THE NORTHWESTERLY 4 FEET THEREOF.

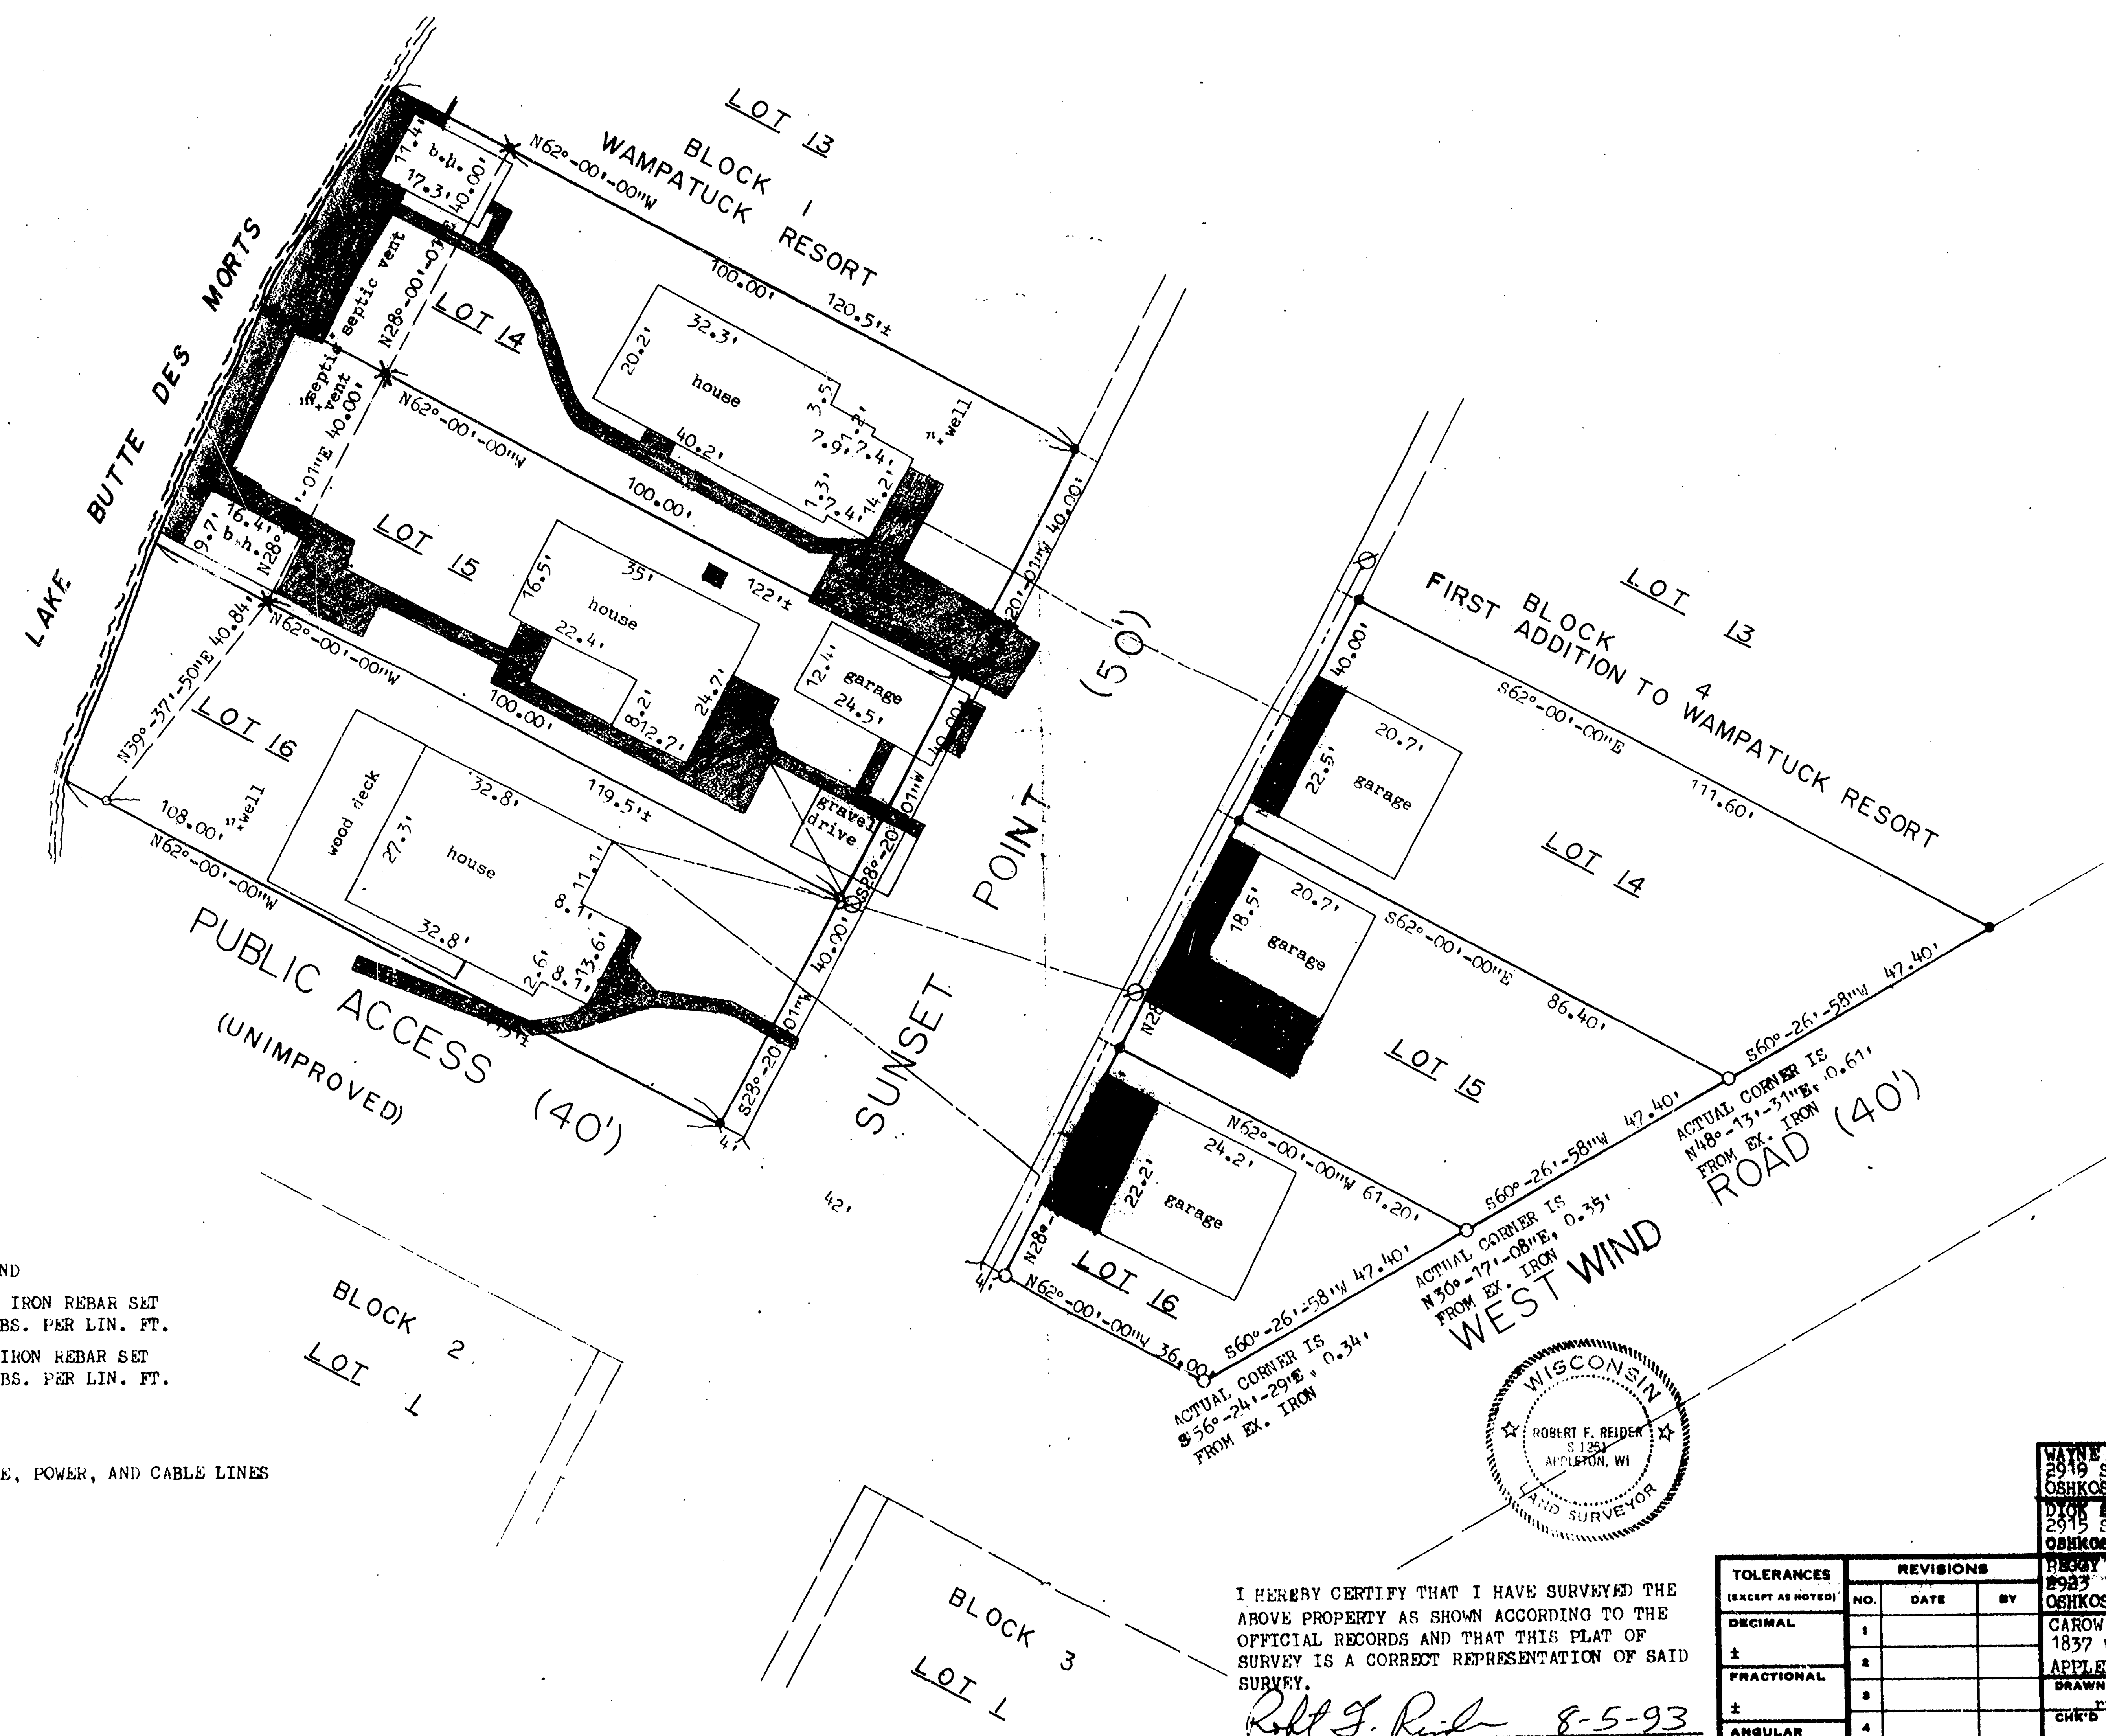

- LEGEND
- =1" IRON PIPE FOUND
 - ★=3/4" x 30" SOLID IRON REBAR SET WEIGHING 1.502 LBS. PER LIN. FT.
 - =3/4" x 24" SOLID IRON REBAR SET WEIGHING 1.502 LBS. PER LIN. FT.
 - X=CHISEL CROSS SET
 - ⊙=POWER POLE
 - =OVERHEAD TELEPHONE, POWER, AND CABLE LINES
 - =CONCRETE

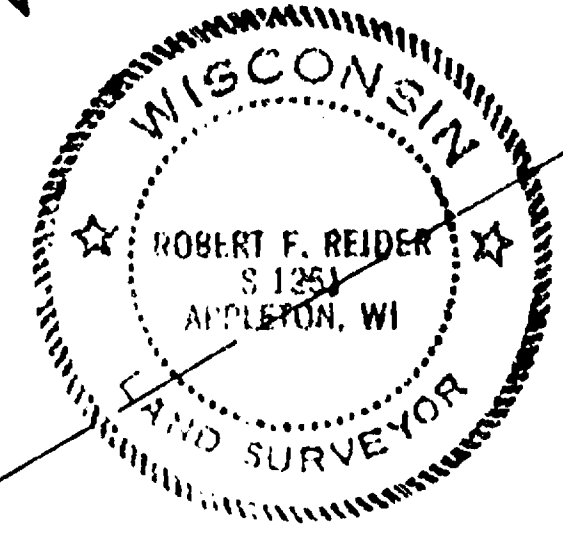

I HEREBY CERTIFY THAT I HAVE SURVEYED THE ABOVE PROPERTY AS SHOWN ACCORDING TO THE OFFICIAL RECORDS AND THAT THIS PLAT OF SURVEY IS A CORRECT REPRESENTATION OF SAID SURVEY.

Robert F. Reider 8-5-93

NORTH IS REFERENCED TO THE WEST LINE OF SUNSET POINT, BLOCK 1, WAMPATUCK RESORT, SE1/4, SECTION 4, T18E, R16E, TOWN OF OSHKOSH, WINNEBAGO COUNTY, WISCONSIN, WHICH IS ASSUMED TO BEAR S28°-20'-01"W.

TOLERANCES (EXCEPT AS NOTED)	REVISIONS			DATE	BY
	NO.	DATE	BY		
DECIMAL	1				
FRACTIONAL	2				
ANGULAR	3				
	4				
	5				

DRAWN BY	SCALE	MATERIAL
CR'D	1"=20'	
APP'D	DATE	DRAWING NO.
	8/4/93	R937.21

WAYNE AND LUCY OHLRICH
2919 SUNSET POINT
OSHKOSH, WI 54904
DYOR MILLER
2915 SUNSET POINT
OSHKOSH, WI 54904
BETTY DAVIDSON
2923 SUNSET POINT
OSHKOSH, WI 54904
CAROW LAND SURVEYING CO., INC.
1837 W. WISCONSIN AVE., P.O. BOX 1297
APPLETON, WI 54912-1297

Section 3 & 4 of 18 R16