


LAKE
BUTTE DES
MORTS

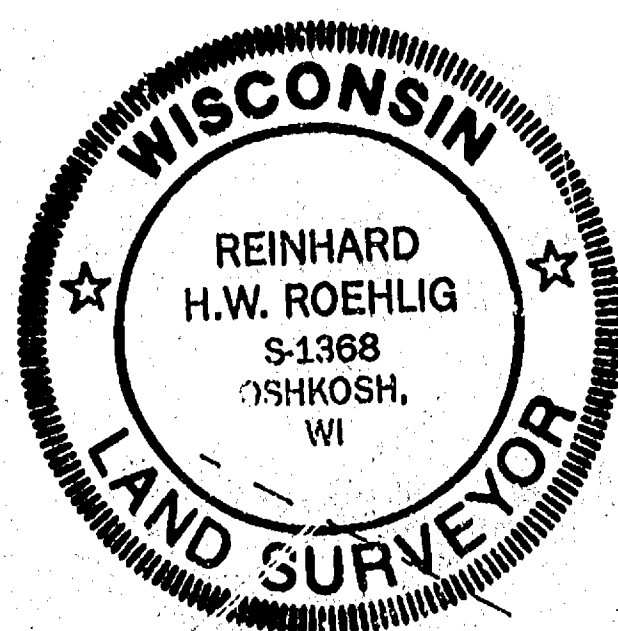

Surveyor's Certificate

I, Reinhard Roehlig, Wisconsin Registered Land Surveyor, certify that I have surveyed the above described property and show the size and location of the property, the exterior boundaries, the locations and dimensions of all visible structures, fences, boundary fences, apparent easements and roadways and visible encroachments, if any.

This survey is made for the exclusive use of the present owners of the property and also those who purchase, mortgage or guarantee this thereto, within one (1) year from the date hereof.

7-15-94
Date

Reinhard Roehlig, Registered
Land Surveyor S-1368

LOT 20 IN BLOCK 2 OF WAMPATUCK RESORT, IN THE TOWN OF OSHKOSH, WINNEBAGO COUNTY, WISCONSIN, EXCEPTING THE SOUTHEASTERLY 4 FEET THEREOF.

LOT 20 IN BLOCK 3 OF WAMPATUCK RESORT, IN THE TOWN OF OSHKOSH, WINNEBAGO COUNTY, WISCONSIN, EXCEPTING THE NORTHWESTERLY 4 FEET THEREOF.

THAT PART OF THE S.E. 1/4 OF SECTION 4, T18N, R16E AND THE N.E. 1/4 OF SECTION 9, T18N, R16E, COMMENCING AT THE NORTHEASTERLY CORNER OF LOT 20 IN BLOCK 3 OF WAMPATUCK RESORT, TOWN OF OSHKOSH, WINNEBAGO COUNTY, WISCONSIN, THENCE SOUTHWESTERLY ALONG THE EAST LINE OF SAID LOT 20 AFORESAID 40 FEET, THENCE EAST AT RIGHT ANGLES TO SAID EAST LINE 100 FEET, THENCE NORTHEASTERLY AND PARALLEL TO SAID EAST LINE OF LOT 20 AFORESAID 40 FEET, THENCE NORTHWESTERLY 100 FEET TO THE PLACE OF BEGINNING. THE AFORESAID PARCELS ARE SUBJECT TO ALL EXISTING EASEMENTS AND RESTRICTIONS OF RECORD.


JULY 15, 1994 SURVEY FOR WILLIAM CLARK NO. 2527

APPROXIMATE WESTERLY
LIMITS OF LOT 20
PER RECORDED PLAT


BLOCK 2

SUNSET POINT LANE

BLOCK 3

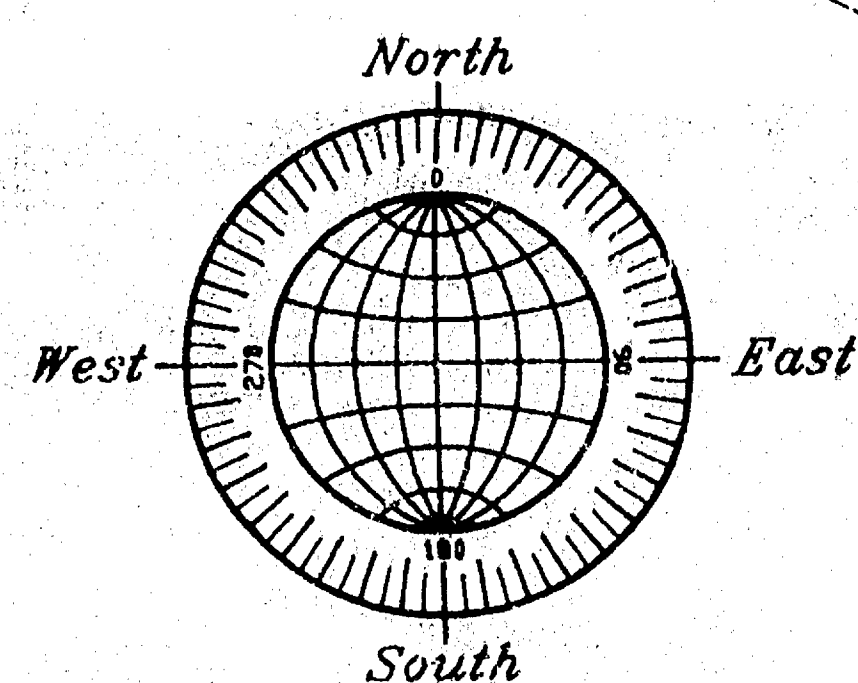

GRAPHIC SCALE

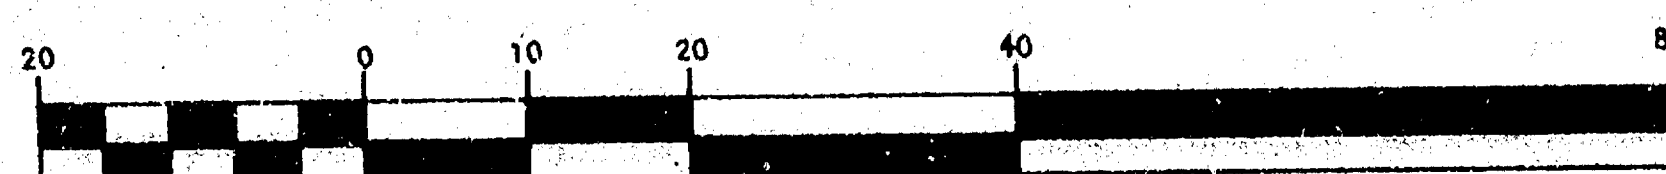

(IN FEET)
1 inch = 20 ft.

□ DENOTES 1" DIAMETER IRON PIPE FOUND AS SHOWN.

○ DENOTES 1" DIAMETER IRON PIPE, 24" LONG, SET.

() DENOTES RECORDED DIMENSION WHERE DIFFERENT FROM ACTUAL MEASUREMENT.

750.0 DENOTES ELEVATIONS BASED ON U.S.G.S. DATUM.

----- DENOTES 100 YEAR FLOOD LINE.

JULY 15, 1994

ROEHLIG

LAND SURVEYING
&
CONSULTING LTD.

417 North Sawyer Street • Oshkosh WI • 54901
NO. 2527 (414) 233-2884

sec 4 T18ER16E

PLAT OF SURVEY

OHLRICH PROPERTY
LANDS DESCRIBED IN DOCUMENT NO. 739574


DAVIDSON PROPERTY
LANDS DESCRIBED IN DOCUMENT NO. 479220

STILLE PROPERTY
LOT 16, BLOCK 1, IN PLAT OF WAMPATUCK RESORT, IN THE TOWN OF OSHKOSH, WINNEBAGO COUNTY, WISCONSIN, EXCEPTING THE SOUTHEASTERLY 4 FEET THEREOF.
LOT 16, BLOCK 4, IN THE PLAT OF THE FIRST ADDITION TO WAMPATUCK RESORT, IN THE TOWN OF OSHKOSH, WINNEBAGO COUNTY WISCONSIN, EXCEPTING THE NORTHWESTERLY 4 FEET THEREOF.

NOTE: 100 YEAR FLOOD ELEVATION = 749.90

- NOTE:
- 1) THE LOWEST FLOOR OF ANY NEW ADDITION MUST BE AT A MINIMUM ELEVATION OF 751.90.
 - 2) THE FILL AROUND ANY NEW ADDITION MUST BE AT A MINIMUM ELEVATION OF 750.90.

WATER ELEVATION
ON 5-14-96
= 747.00

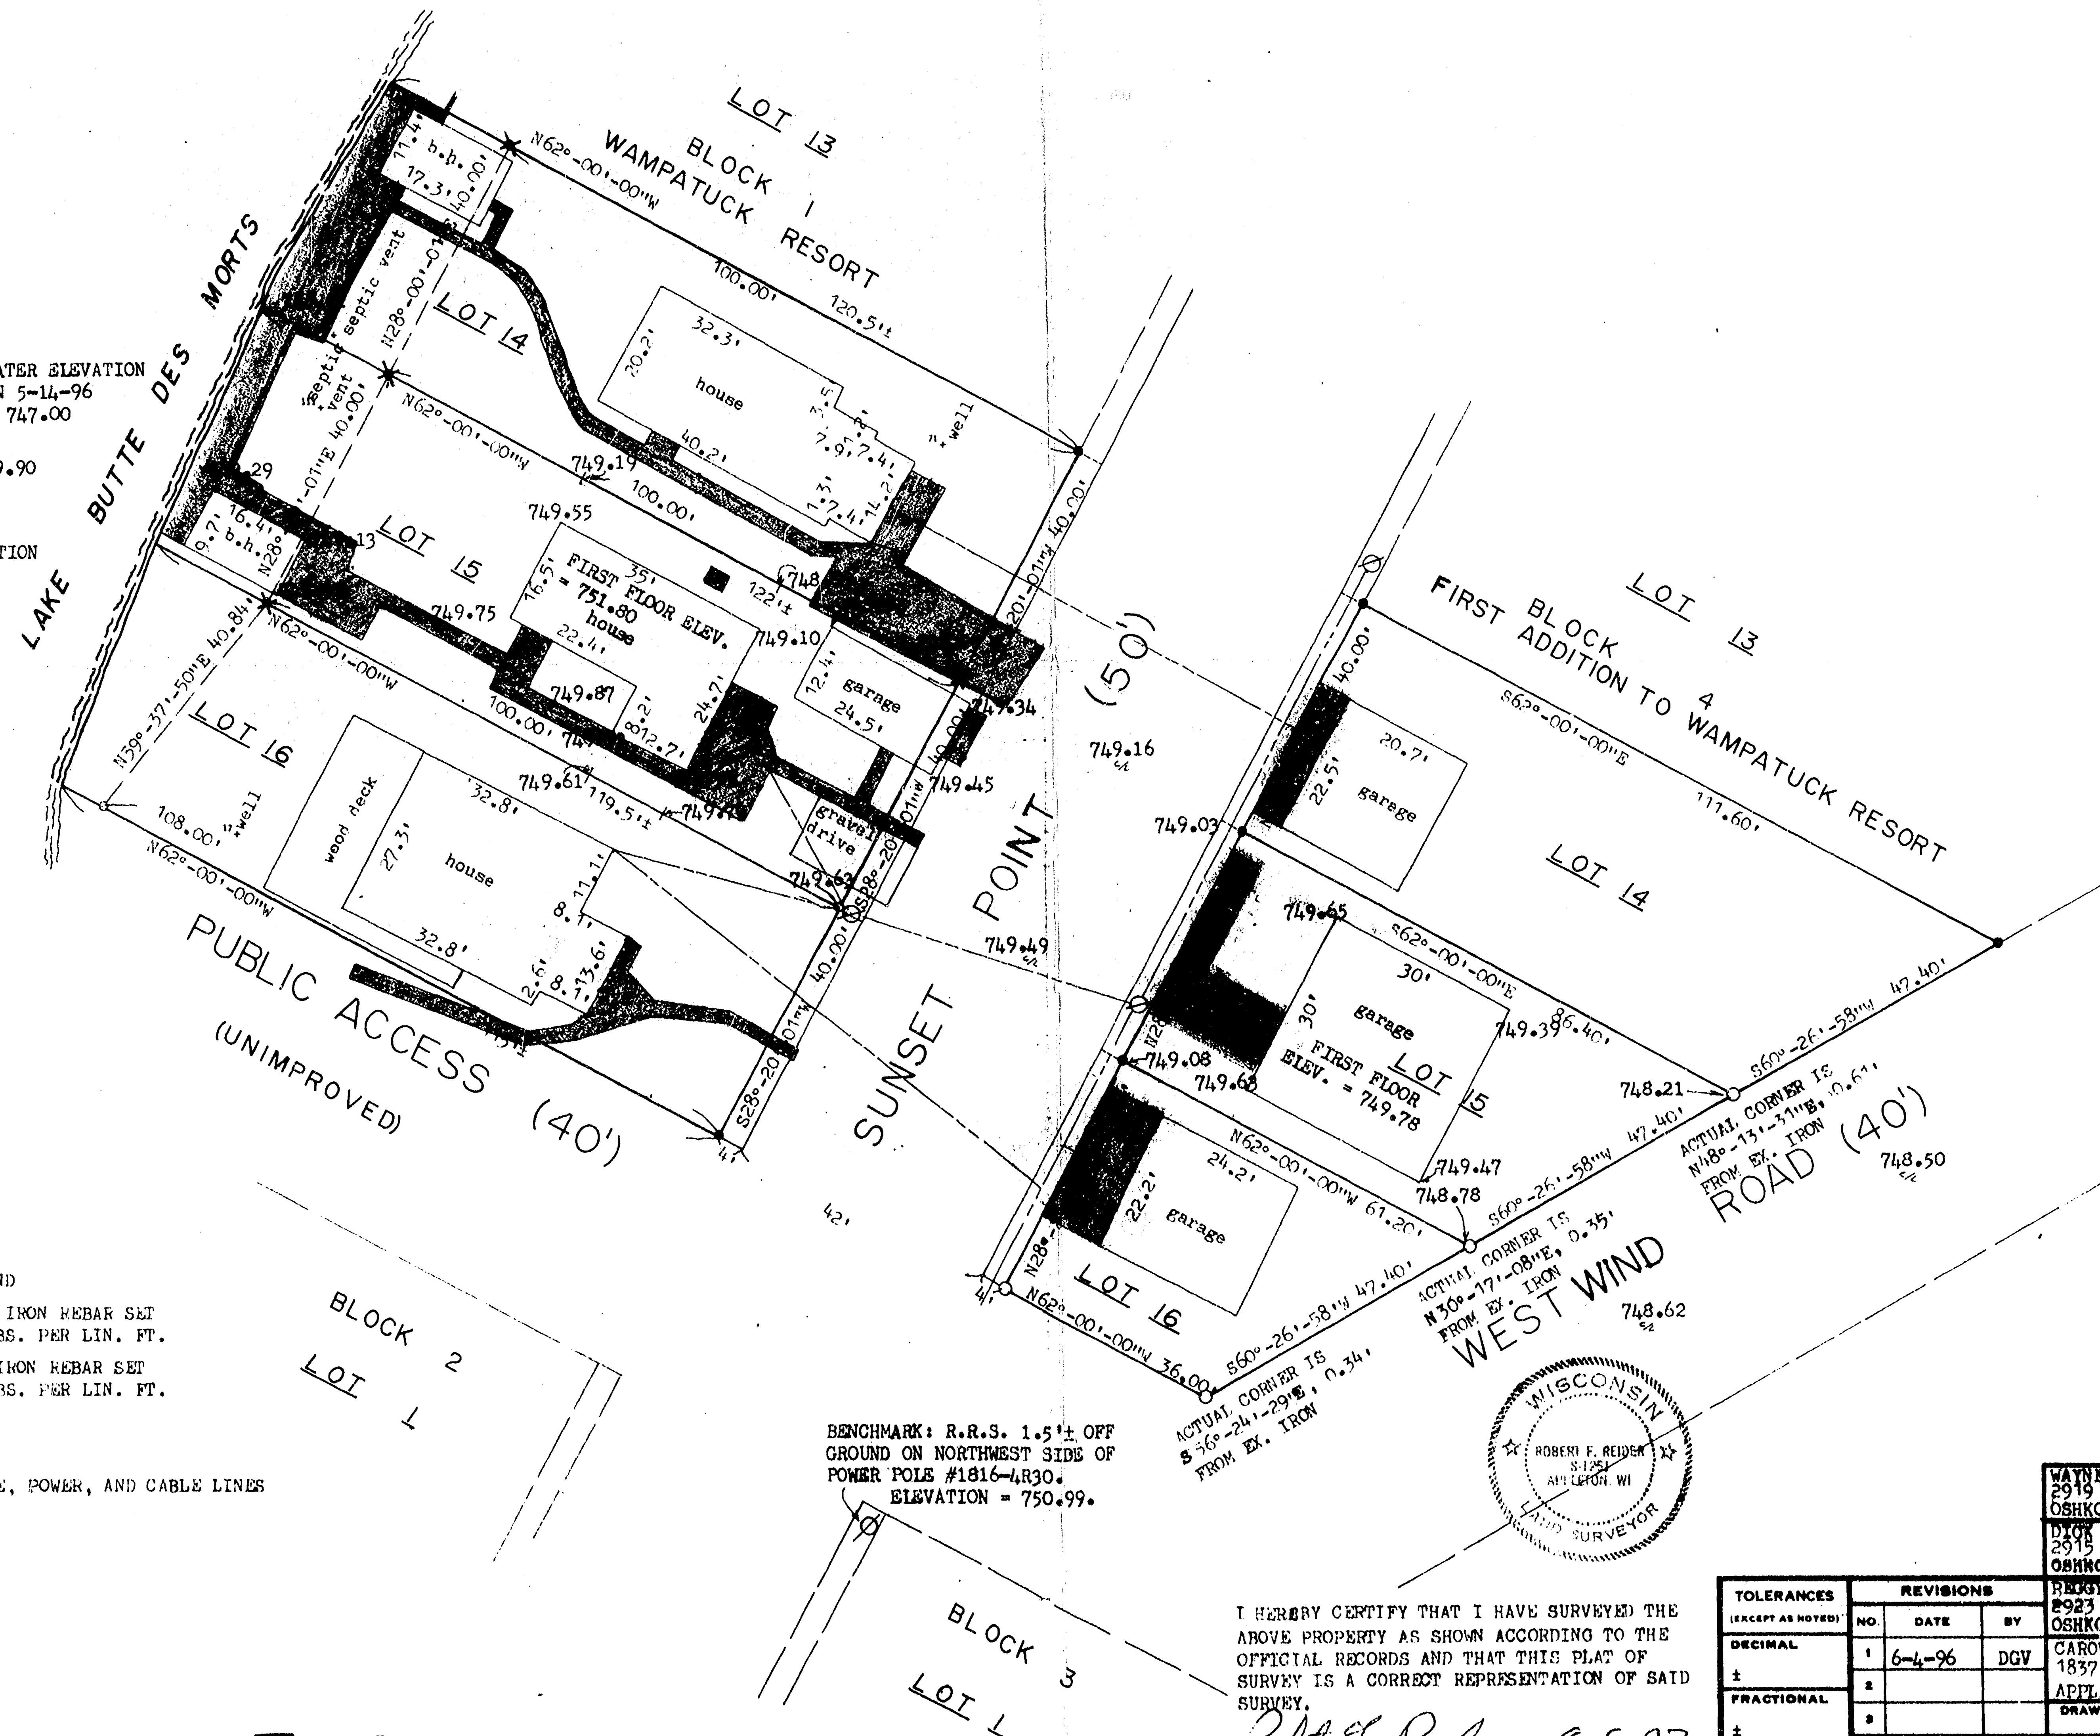

Robt G. Reid 5-5-96
I HEREBY CERTIFY THAT THE ELEVATIONS SHOWN ARE TRUE AND ACCURATE TO THE BEST OF MY KNOWLEDGE.


LEGEND

- =1" IRON PIPE FOUND
- ★=3/4" x 30" SOLID IRON REBAR SET WEIGHING 1.502 LBS. PER LIN. FT.
- =3/4" x 24" SOLID IRON REBAR SET WEIGHING 1.502 LBS. PER LIN. FT.
- X=CHISEL CROSS SET
- ⊙=POWER POLE
- =OVERHEAD TELEPHONE, POWER, AND CABLE LINES
- =CONCRETE

BENCHMARK: R.R.S. 1.5'± OFF GROUND ON NORTHWEST SIDE OF POWER POLE #1816-4R30. ELEVATION = 750.99.

I HEREBY CERTIFY THAT I HAVE SURVEYED THE ABOVE PROPERTY AS SHOWN ACCORDING TO THE OFFICIAL RECORDS AND THAT THIS PLAT OF SURVEY IS A CORRECT REPRESENTATION OF SAID SURVEY.

Robt G. Reid 8-5-93

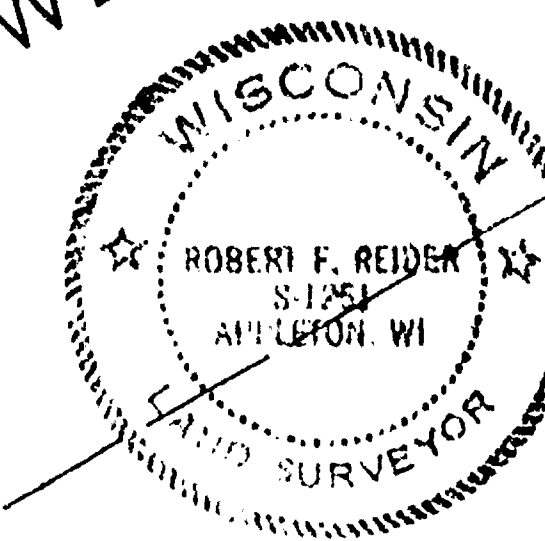

NORTH IS REFERENCED TO THE WEST LINE OF SUNSET POINT, BLOCK 1, WAMPATUCK RESORT, SET 1/4, SECTION 4, T18E, R16E, TOWN OF OSHKOSH, WINNEBAGO COUNTY, WISCONSIN, WHICH IS ASSUMED TO BEAR S28°-20'-01"W.

TOLERANCES (EXCEPT AS NOTED)		REVISIONS		WAYNE AND LUCY OHLRICH 2919 SUNSET POINT OSHKOSH, WI 54904	
DECIMAL	±	NO.	DATE	BY	DYON STILLE 2919 SUNSET POINT OSHKOSH, WI 54904
FRACTIONAL	±	1	6-4-96	DGV	REAGY DAVIDSON 2923 SUNSET POINT OSHKOSH, WI 54904
ANGULAR	±	2			CARON LAND SURVEYING CO., INC. 1837 W. WISCONSIN AVE., P.O. BOX 1297 APPLETON, WI 54912-1297
		3			DRAWN BY FR. DV. EAS
		4			SCALE 1"=20'
		5			DATE 8/4/93
					MATERIAL
					DRAWING NO. R937.21

SEC 4 T18E R16E