



SURVEY FOR TOWN OF OSHKOSH:-
SHOWING RIGHT OF WAY MARKERS IN THE PLAT OF SHANGRI-LA POINT.

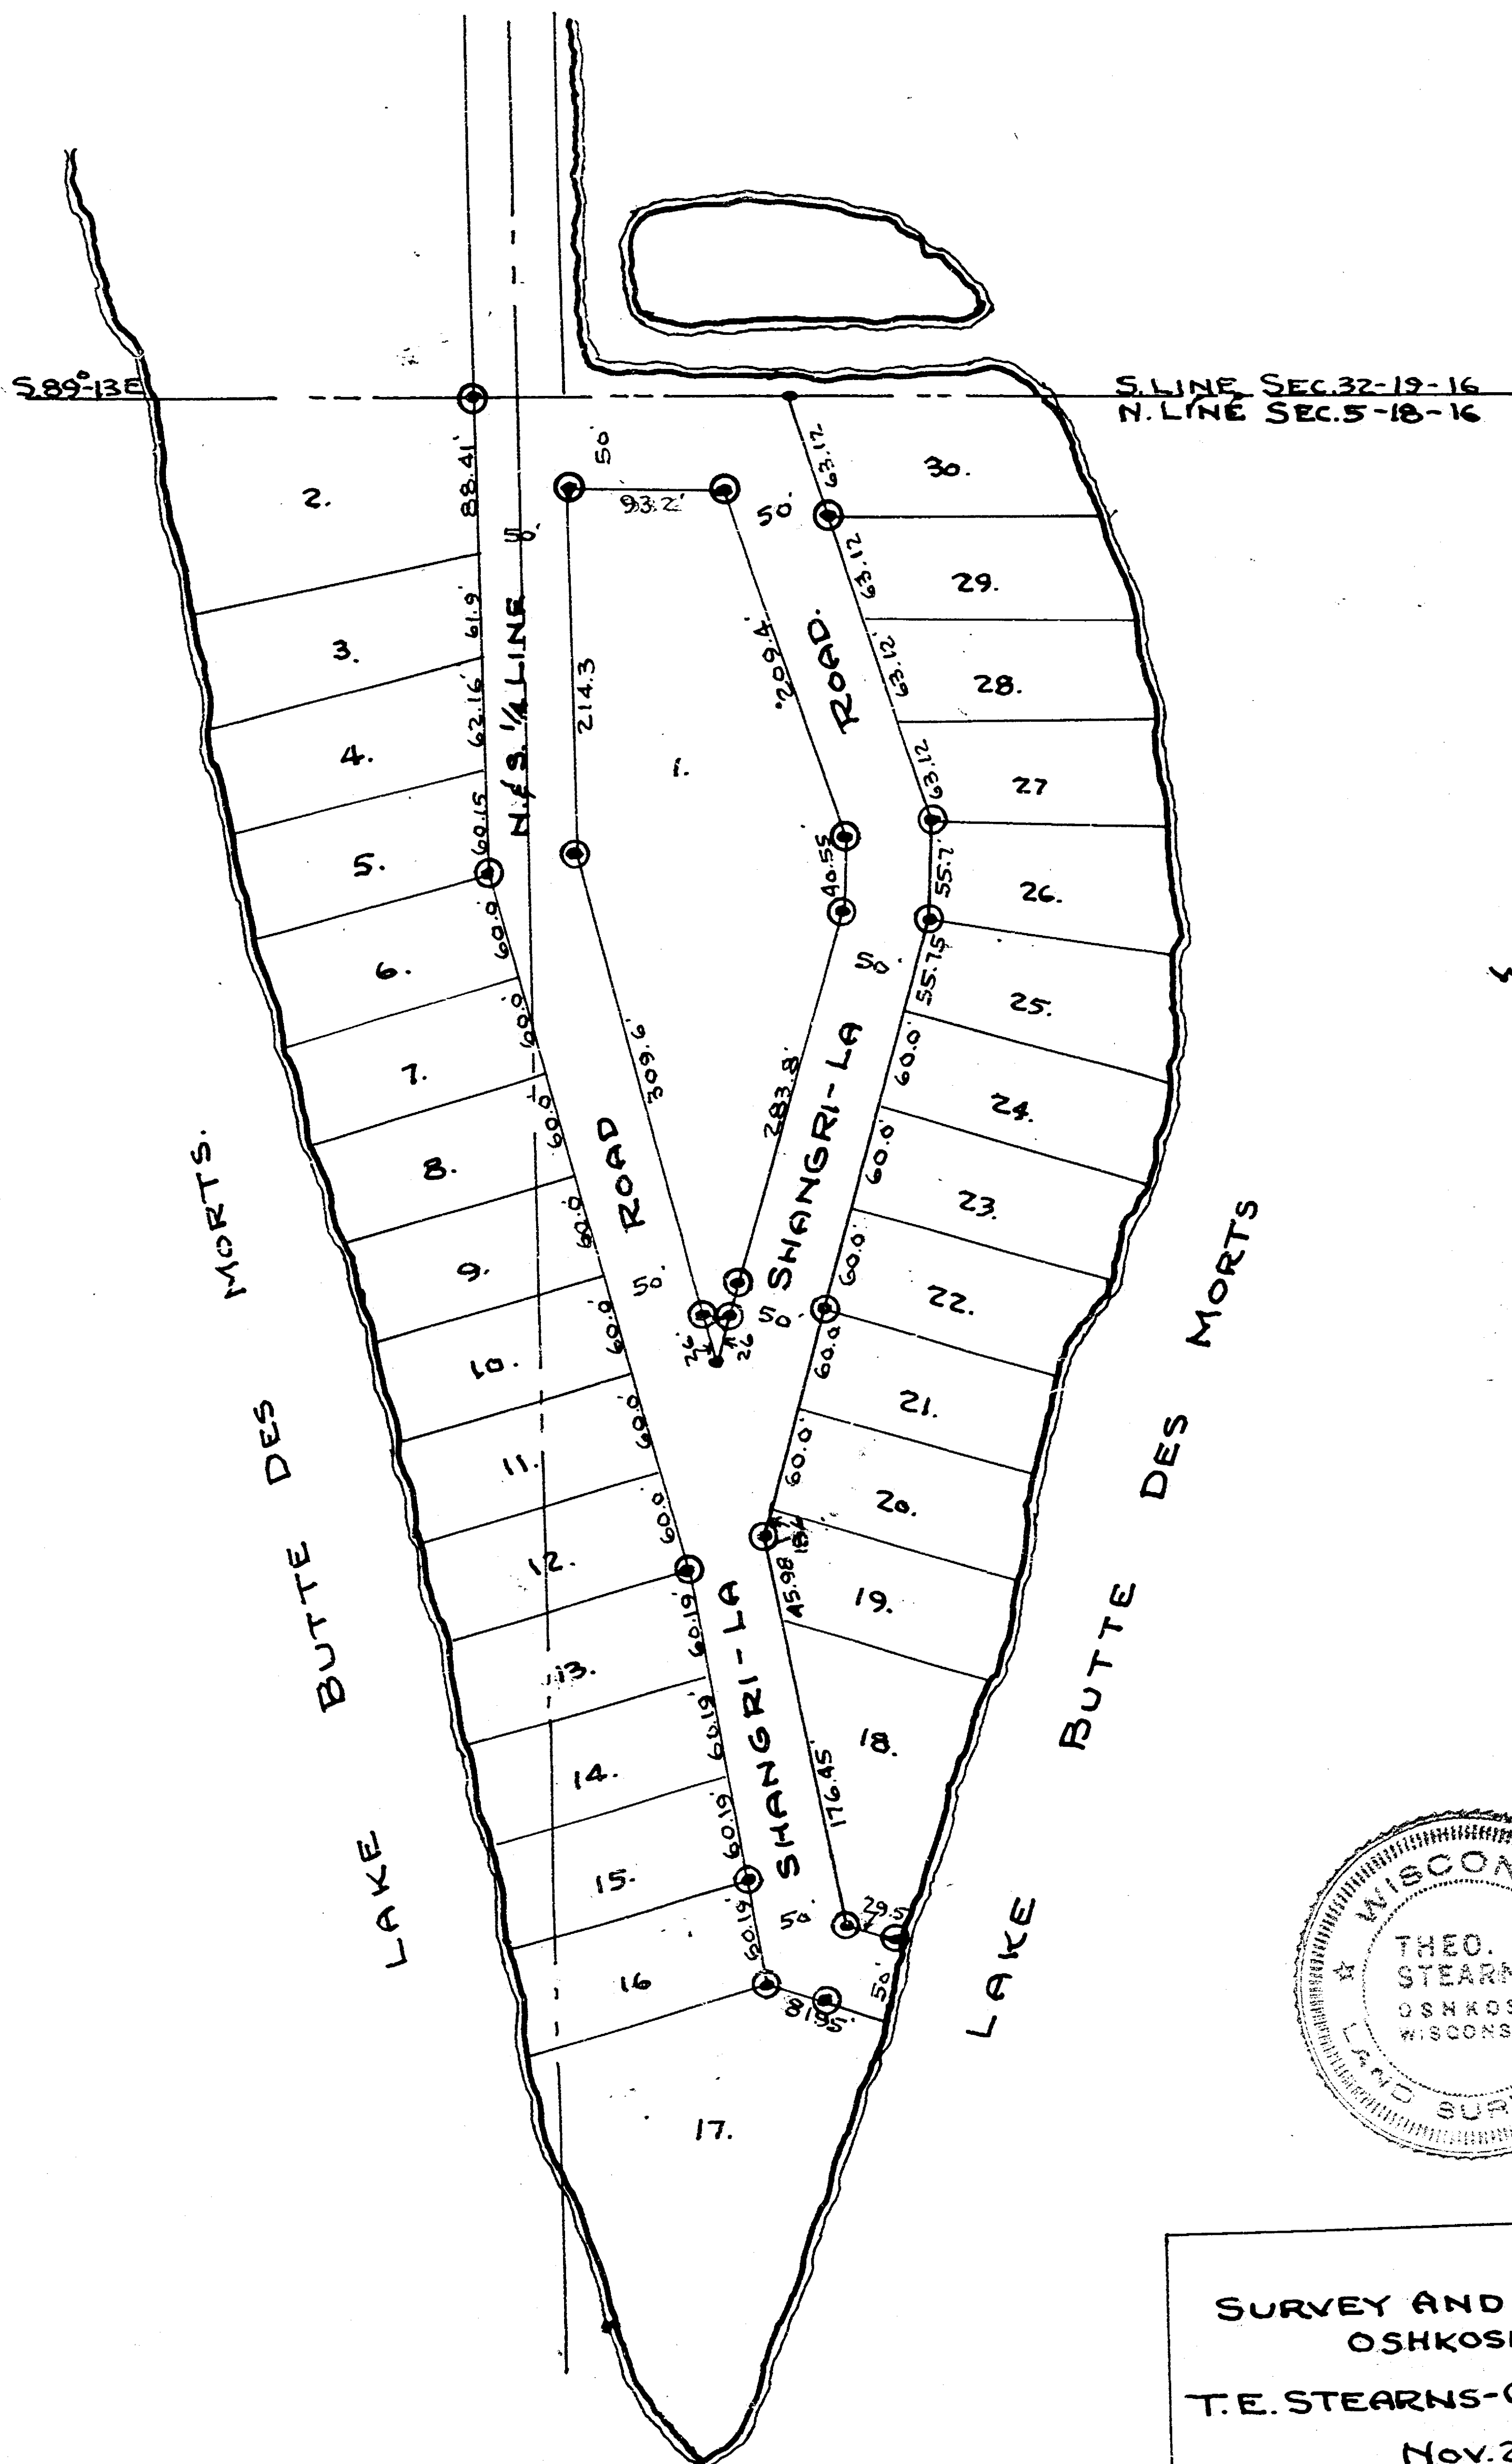

SCALE
1" = 100'

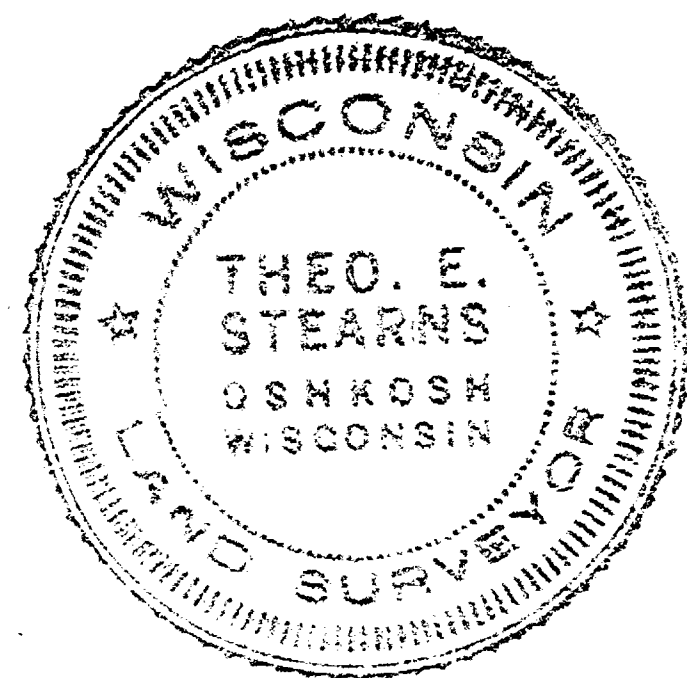


IRON STAKES SHOWN THUS -- •
RIGHT OF WAY MARKERS SHOWN THUS -- ○

SURVEY AND PLATTING Co.
OSHKOSH, WIS.
T. E. STEARNS-COUNTY SURVEYOR
Nov. 26, 1966.

5-18-16

16

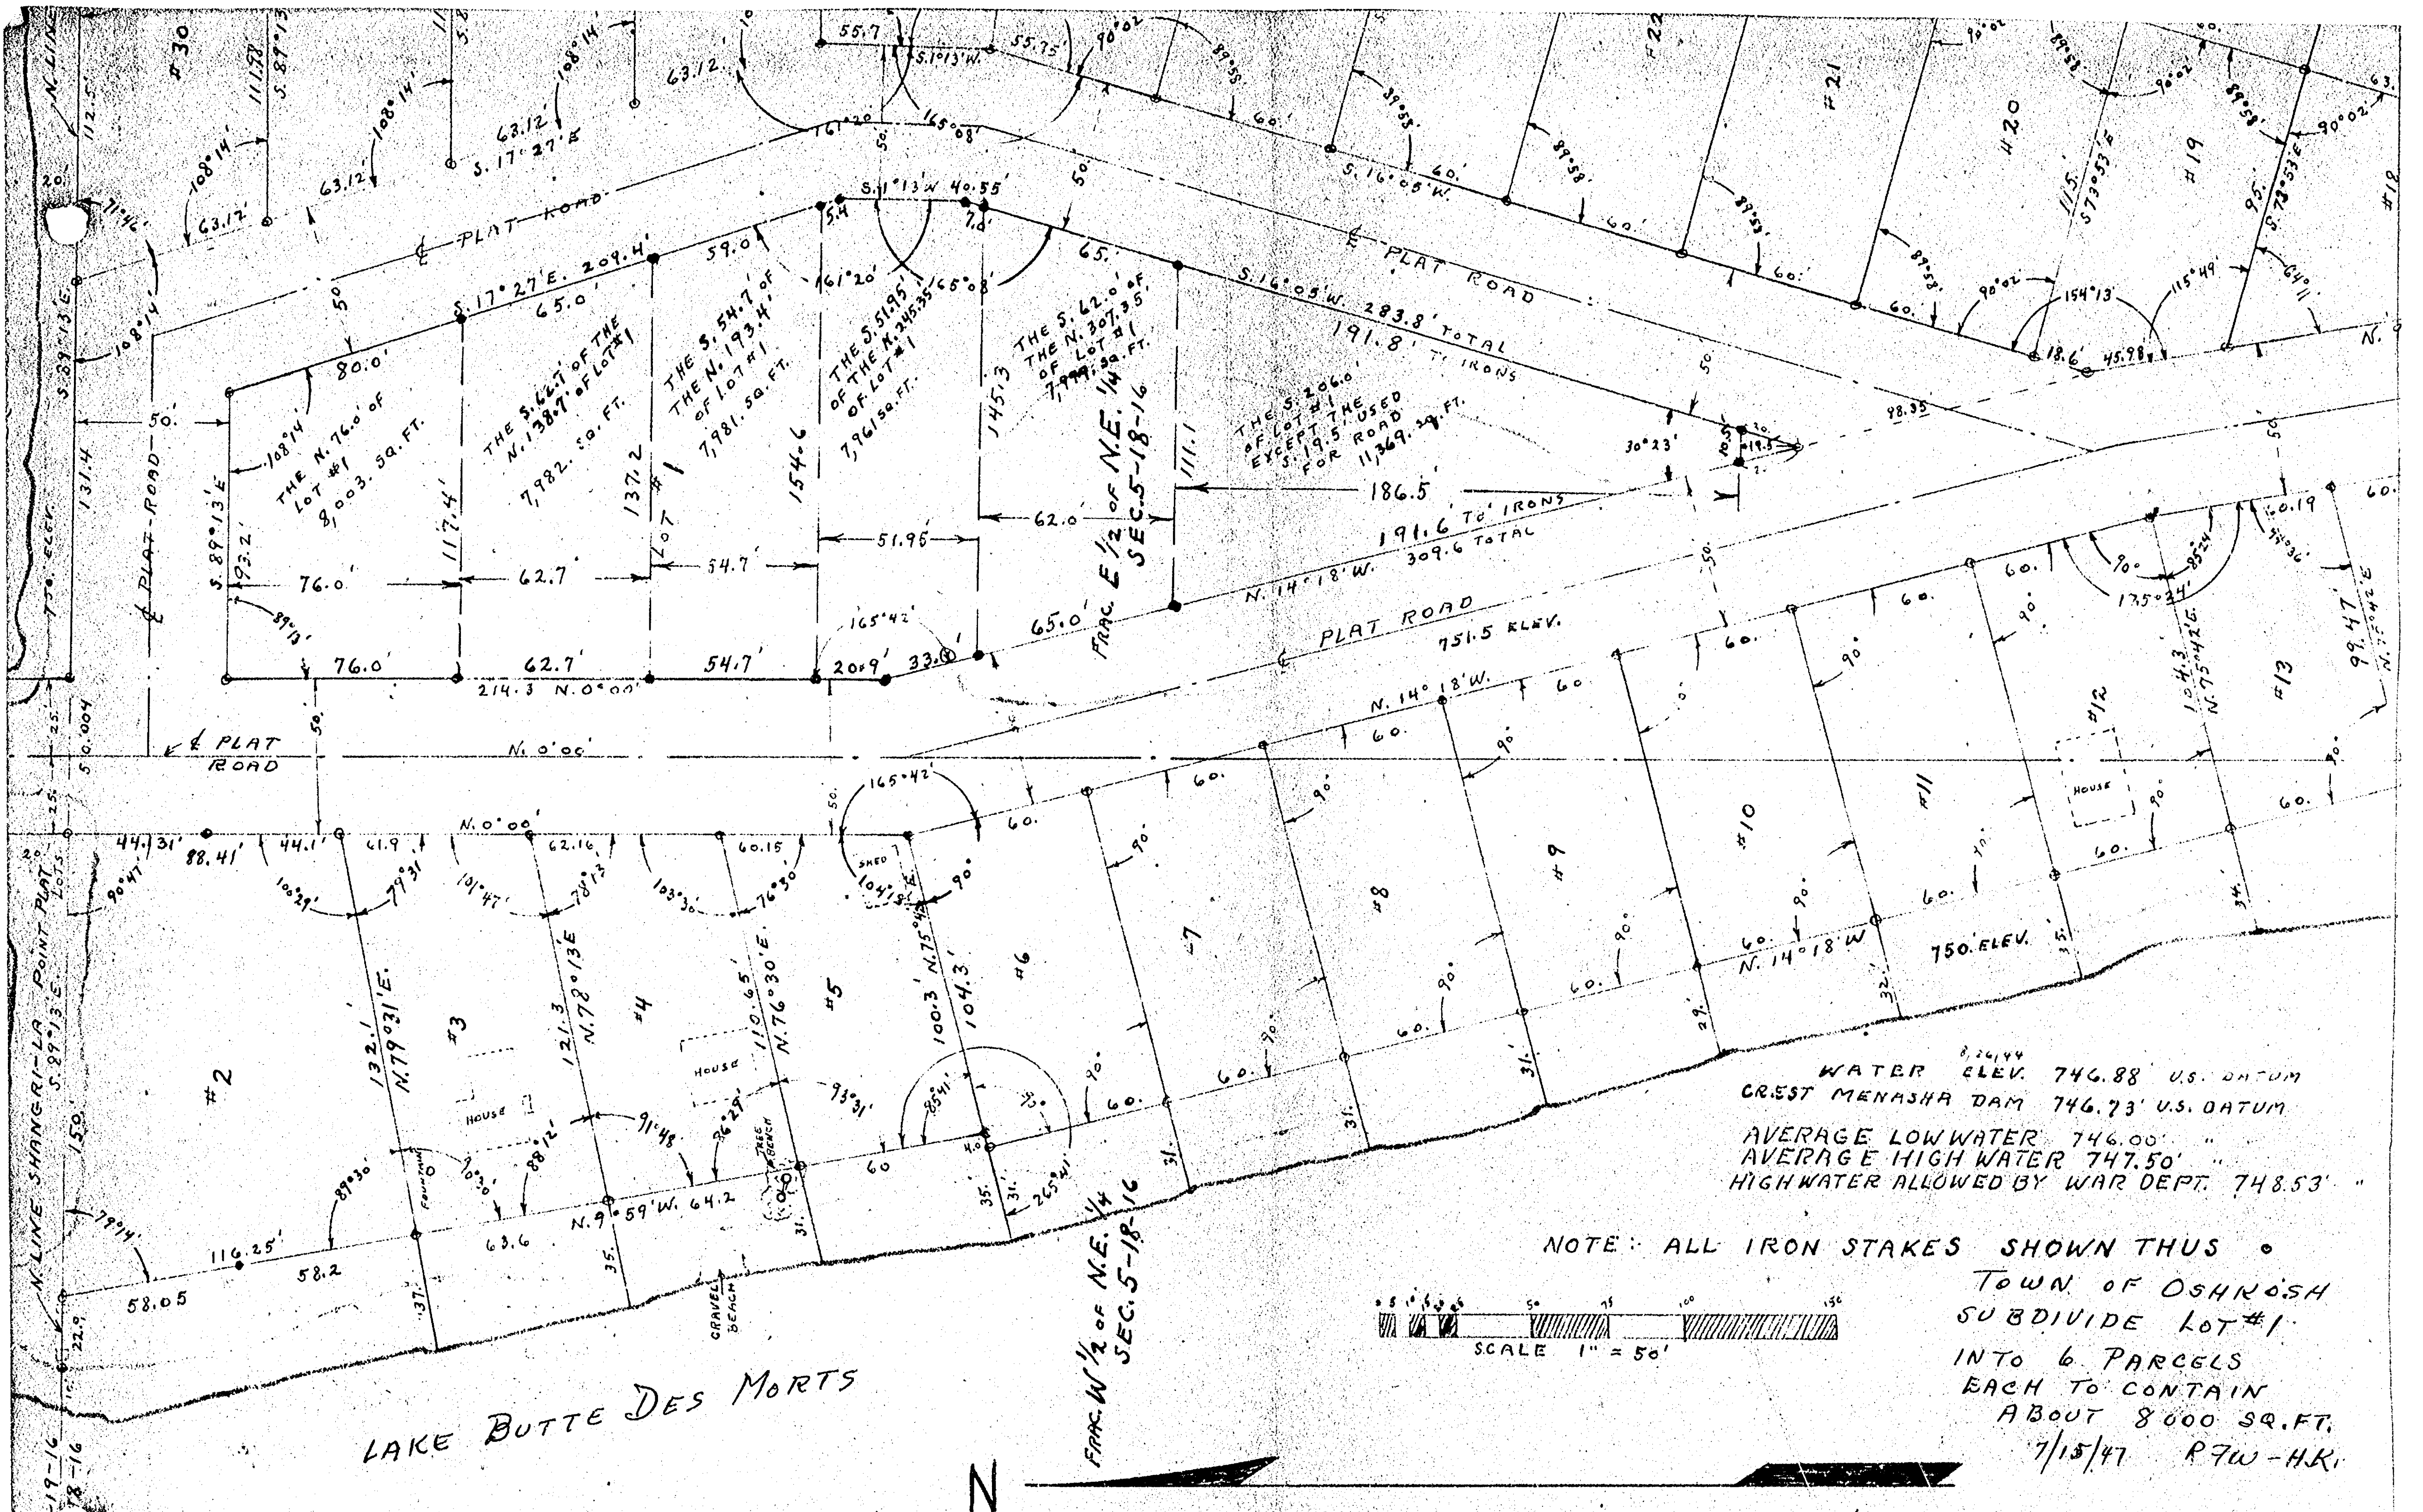

RESOLUTION.
BE IT RESOLVED BY THE COMMON COUNCIL OF THE CITY OF OSHKOSH THAT THE PLAT OF "SHANGRI-LA POINT" BE AND THE SAME IS ADOPTED AND APPROVED THIS 19 DAY OF FEB. 1945.

George Parks MAYOR

Roger Kliss CITY CLERK.

5-18-110