


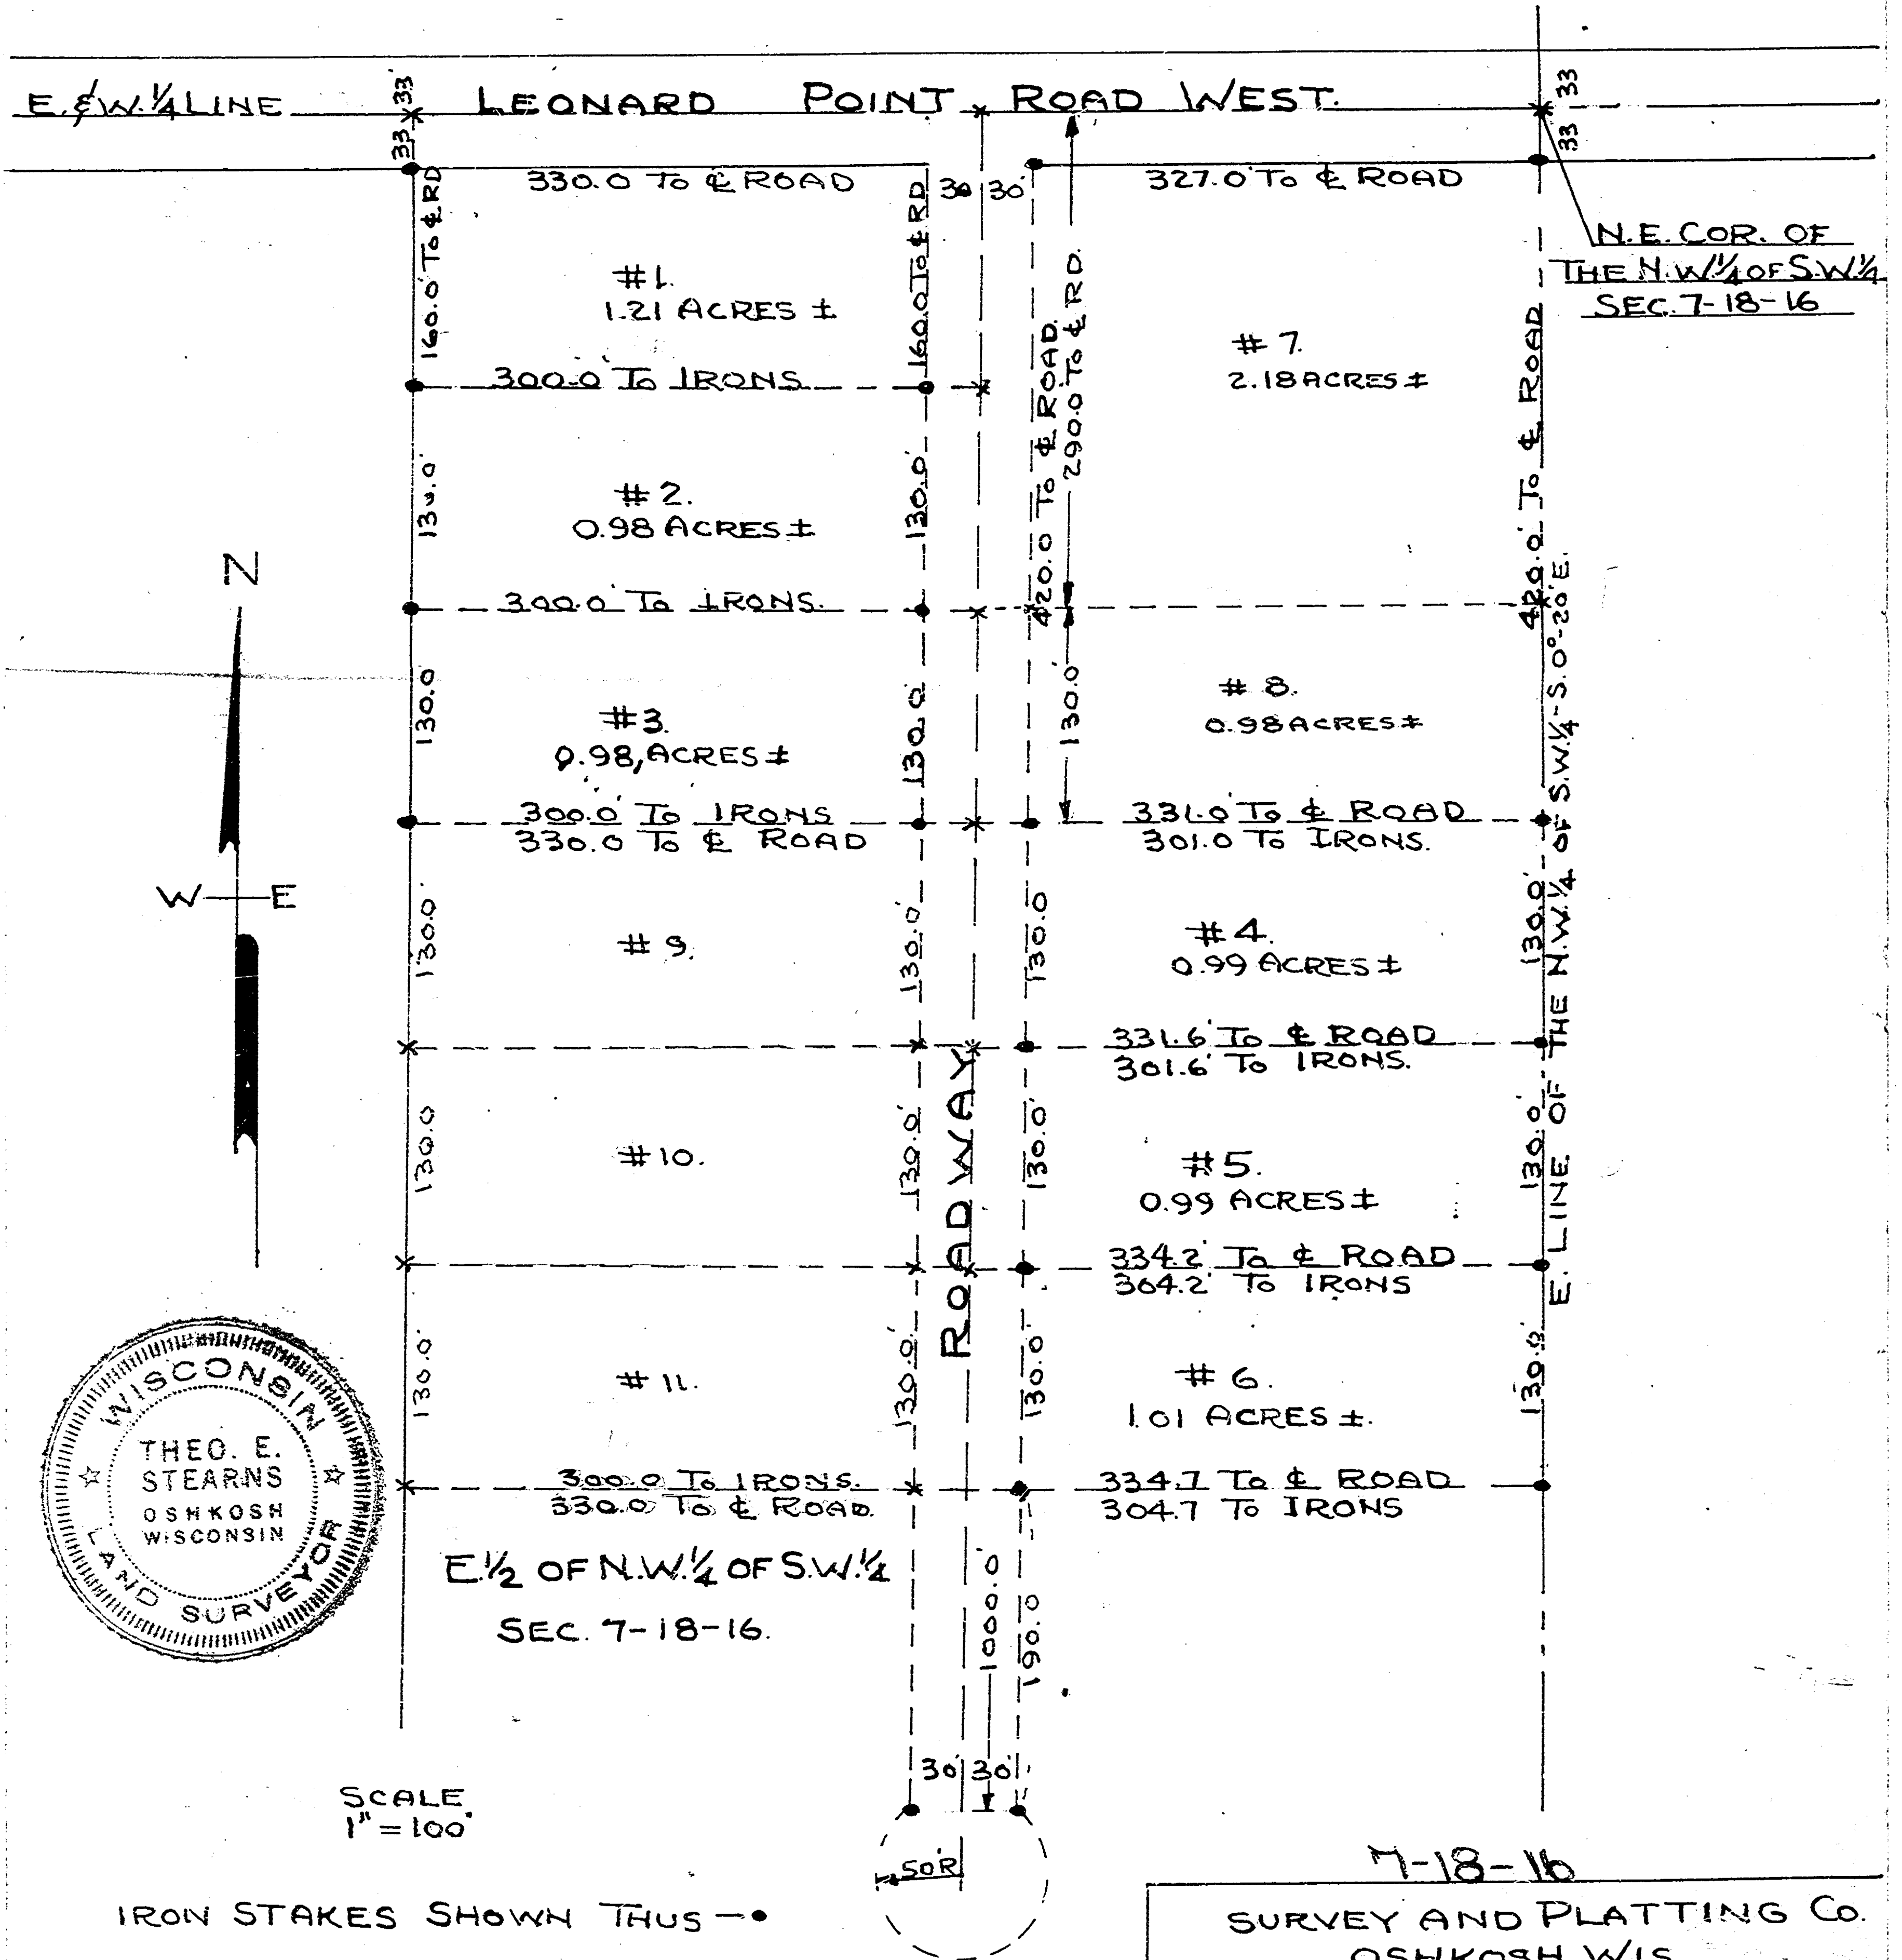


SURVEY FOR GEO. FUHS:-

THAT PART OF THE EAST  $\frac{1}{2}$  OF THE  
N.W.  $\frac{1}{4}$  OF THE S.W.  $\frac{1}{4}$  OF SEC. 7-18-16,  
TOWN OF ALGOMA, WINNEBAGO CO.,  
WIS.

TOWN OF ALGOMA




SURVEY FOR ELMER GUST:-

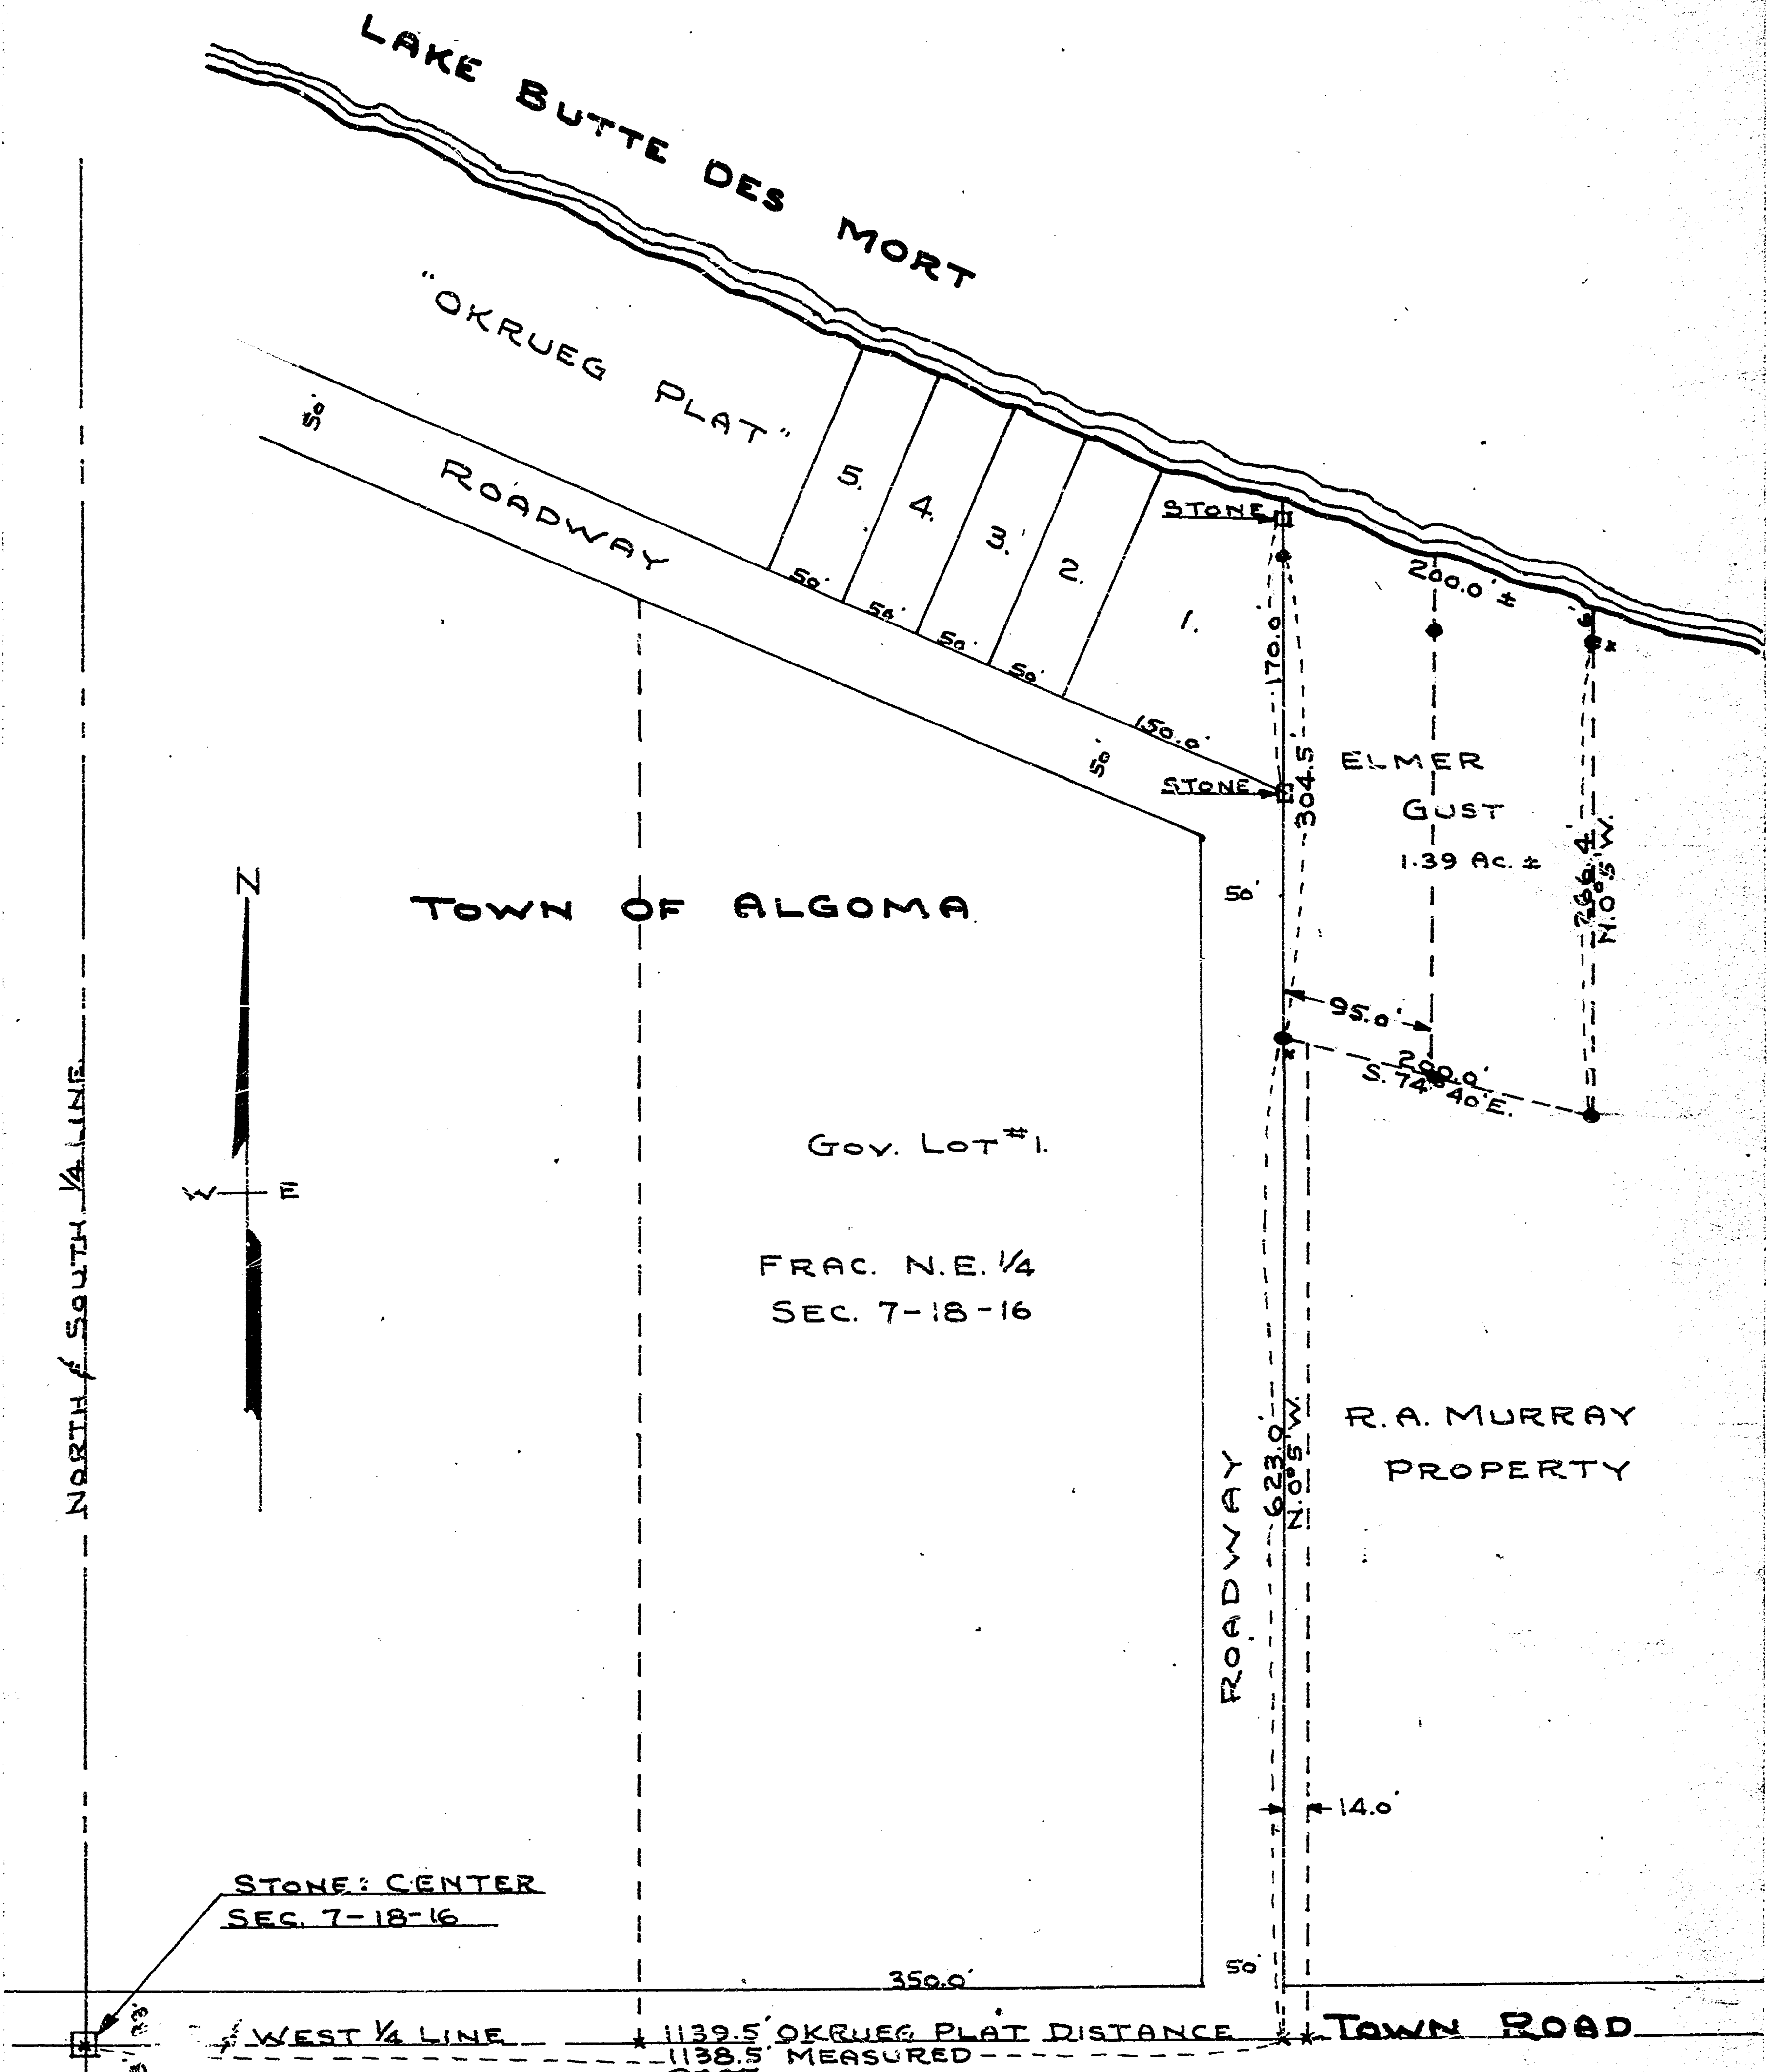

SCALE  
1" = 100'  
IRON STAKES SHOWN THUS

JUNE 26, 1964  
RESET 2 STAKES FOR ELMER  
GUST & STAKED OUT A 95.0'  
LOT ON HIS PROP.  
T.E. STEARNS  
Co. SURVEYOR.

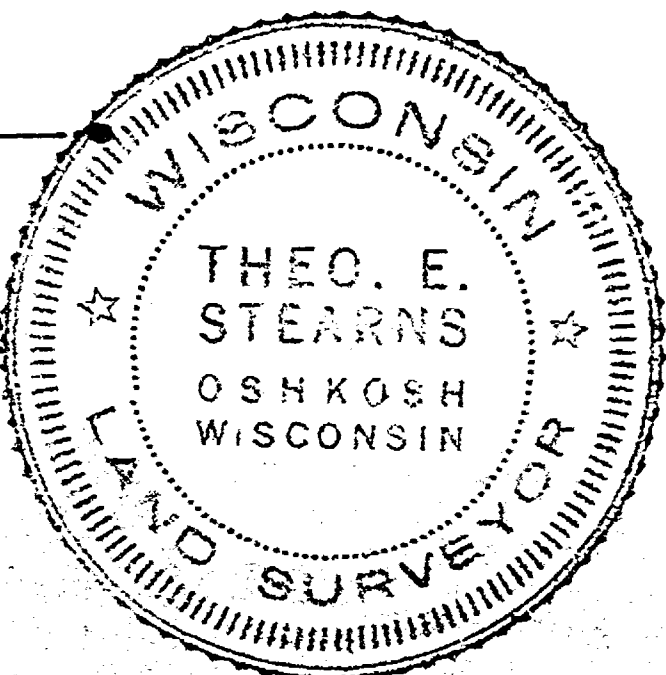

SURVEY AND PLATTING Co.  
OSHKOSH, WIS.  
T.E. STEARNS - Co. SURVEYOR  
DEC. 5, 1960.

7-18-16


TOWN OF ALGOMA

SCALE.  
1" = 100'  
IRON STAKES SHOWN THUS —

A circular seal with a decorative border. The text "WISCONSIN" is arched across the top, and "LAND SURVEYOR" is arched across the bottom. In the center, the name "THEO. E. STEARNS" is printed in a large, bold, serif font. Below the name, "OSHKOSH" and "WISCONSIN" are printed in a smaller, bold, serif font. Two five-pointed stars are positioned on the left and right sides of the central text, separating the top and bottom arcs.

7-18-16

6

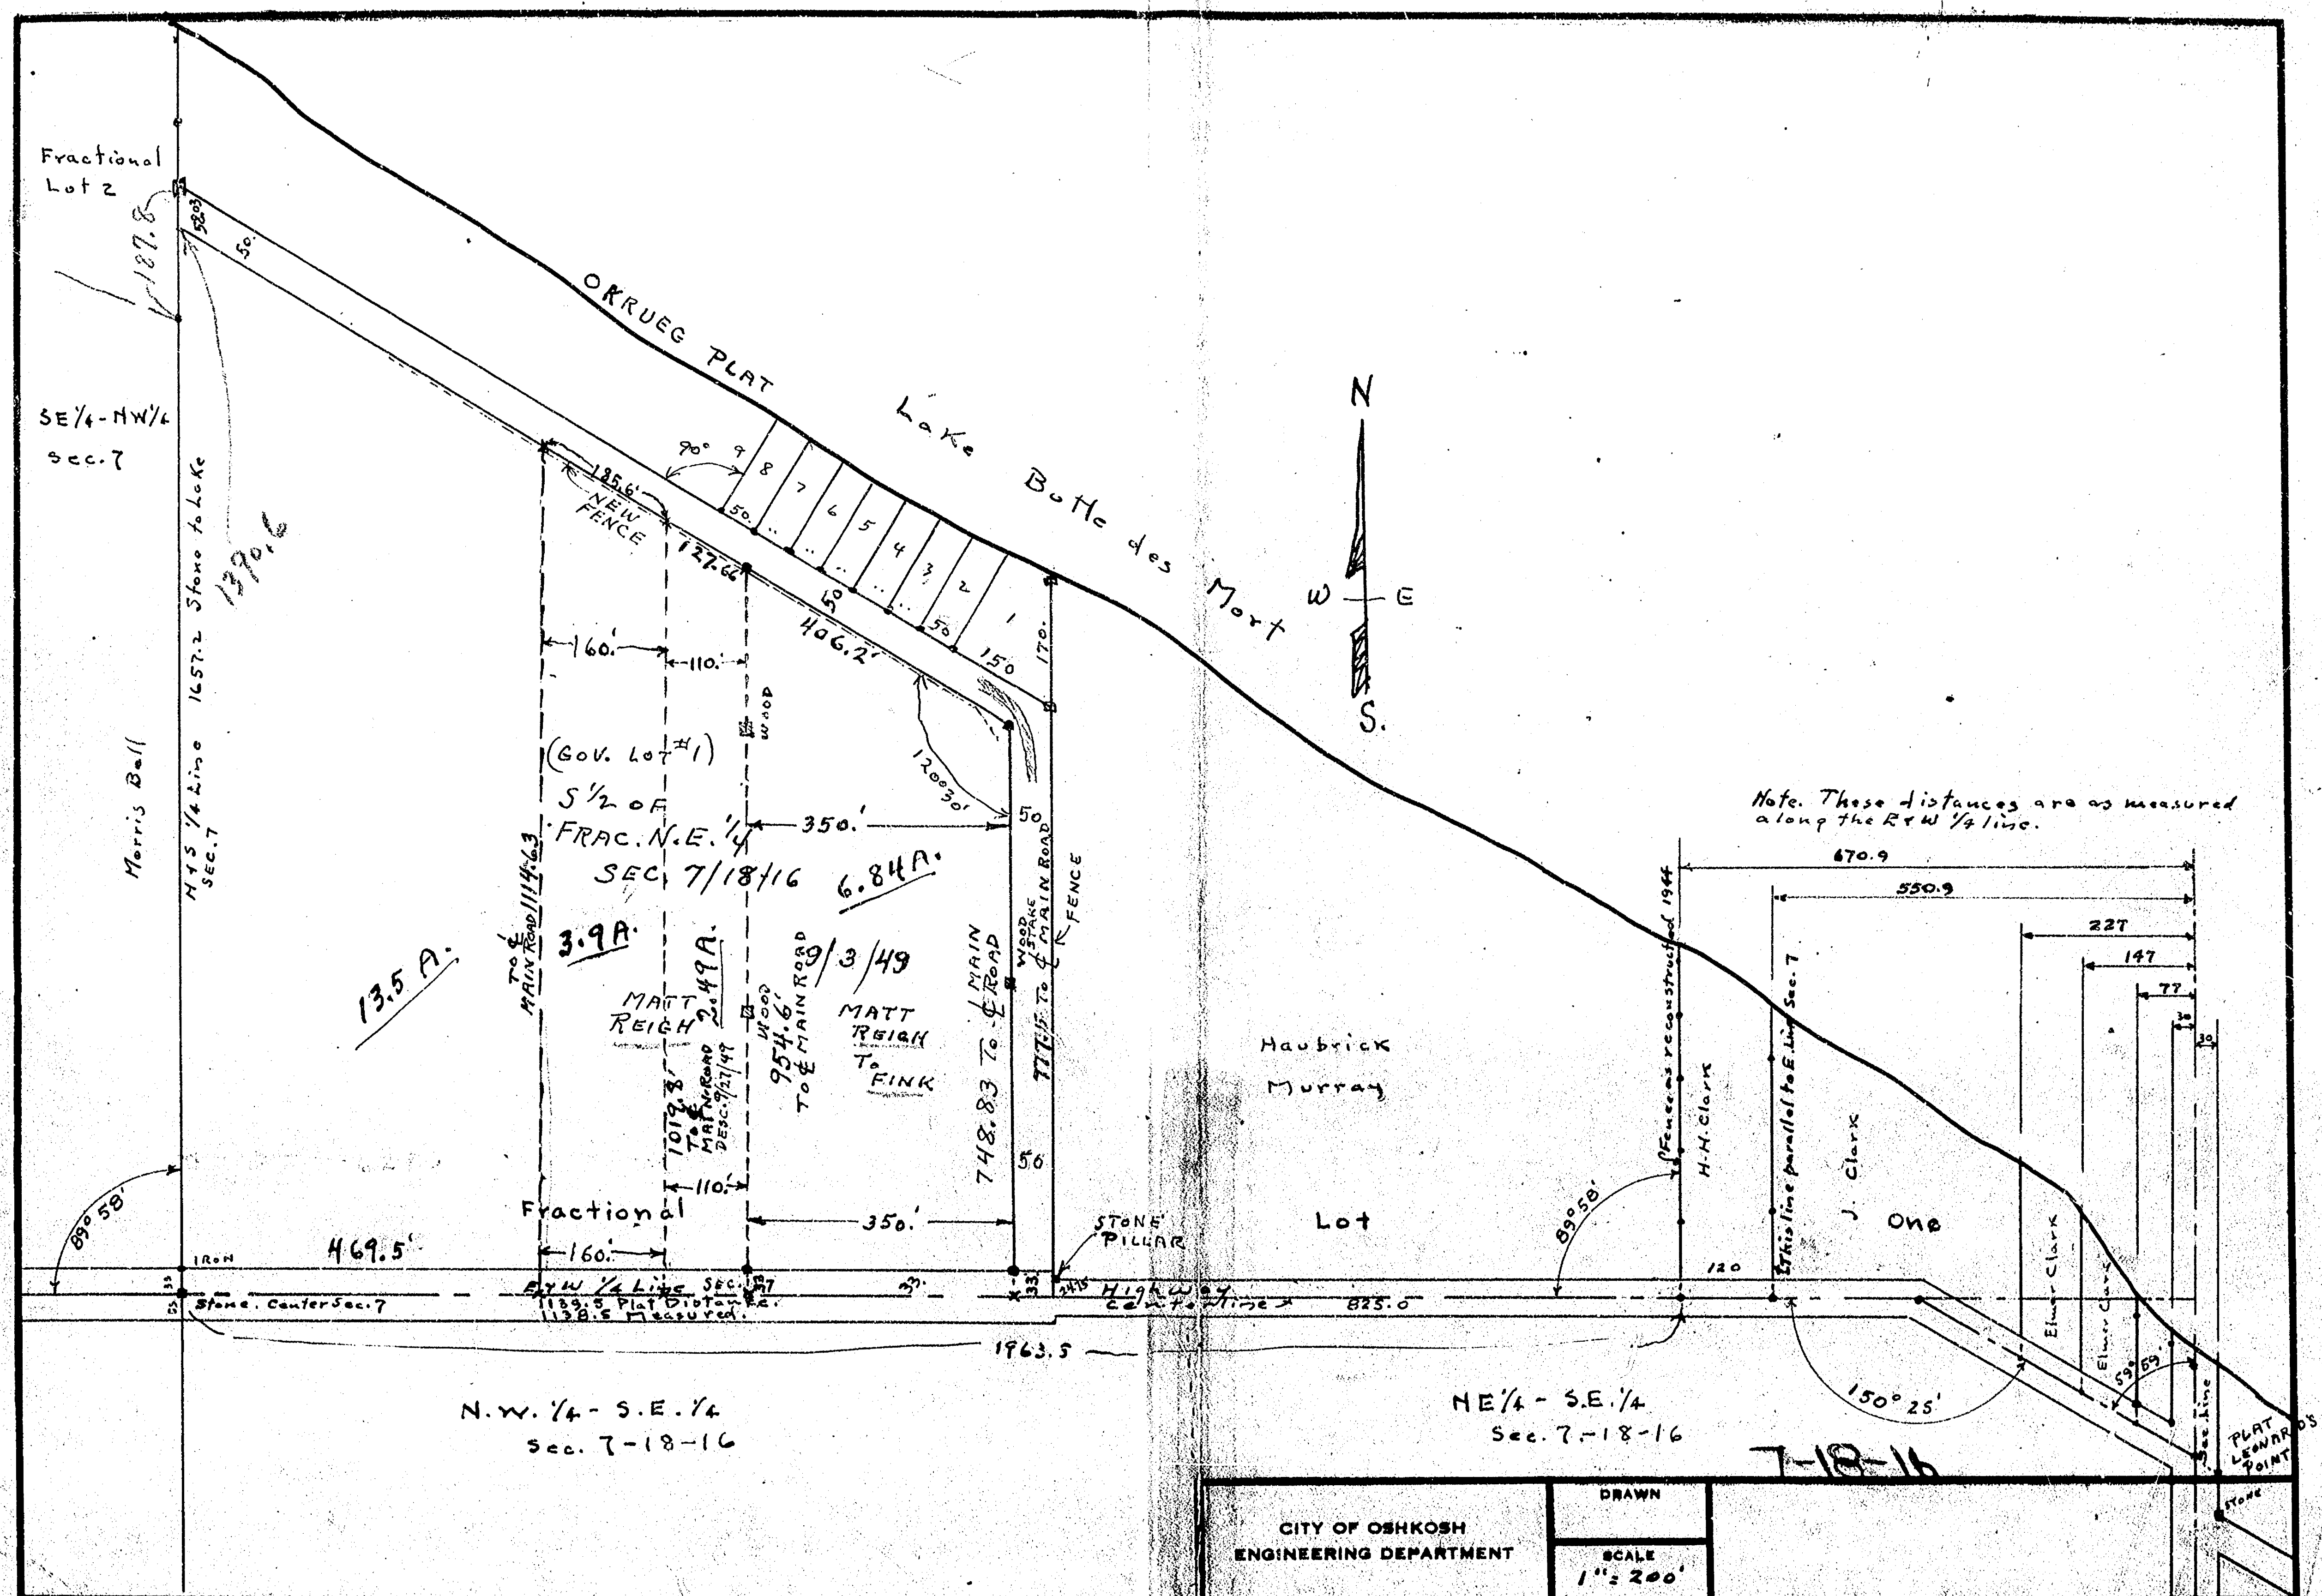


Note. These distances are as measured along the R & W 1/4 line.

CITY OF OSHKOSH  
ENGINEERING DEPARTMENT

DRAWN

SCALE  
1" = 200'

TOWN OF ALGOMA SEC. 7

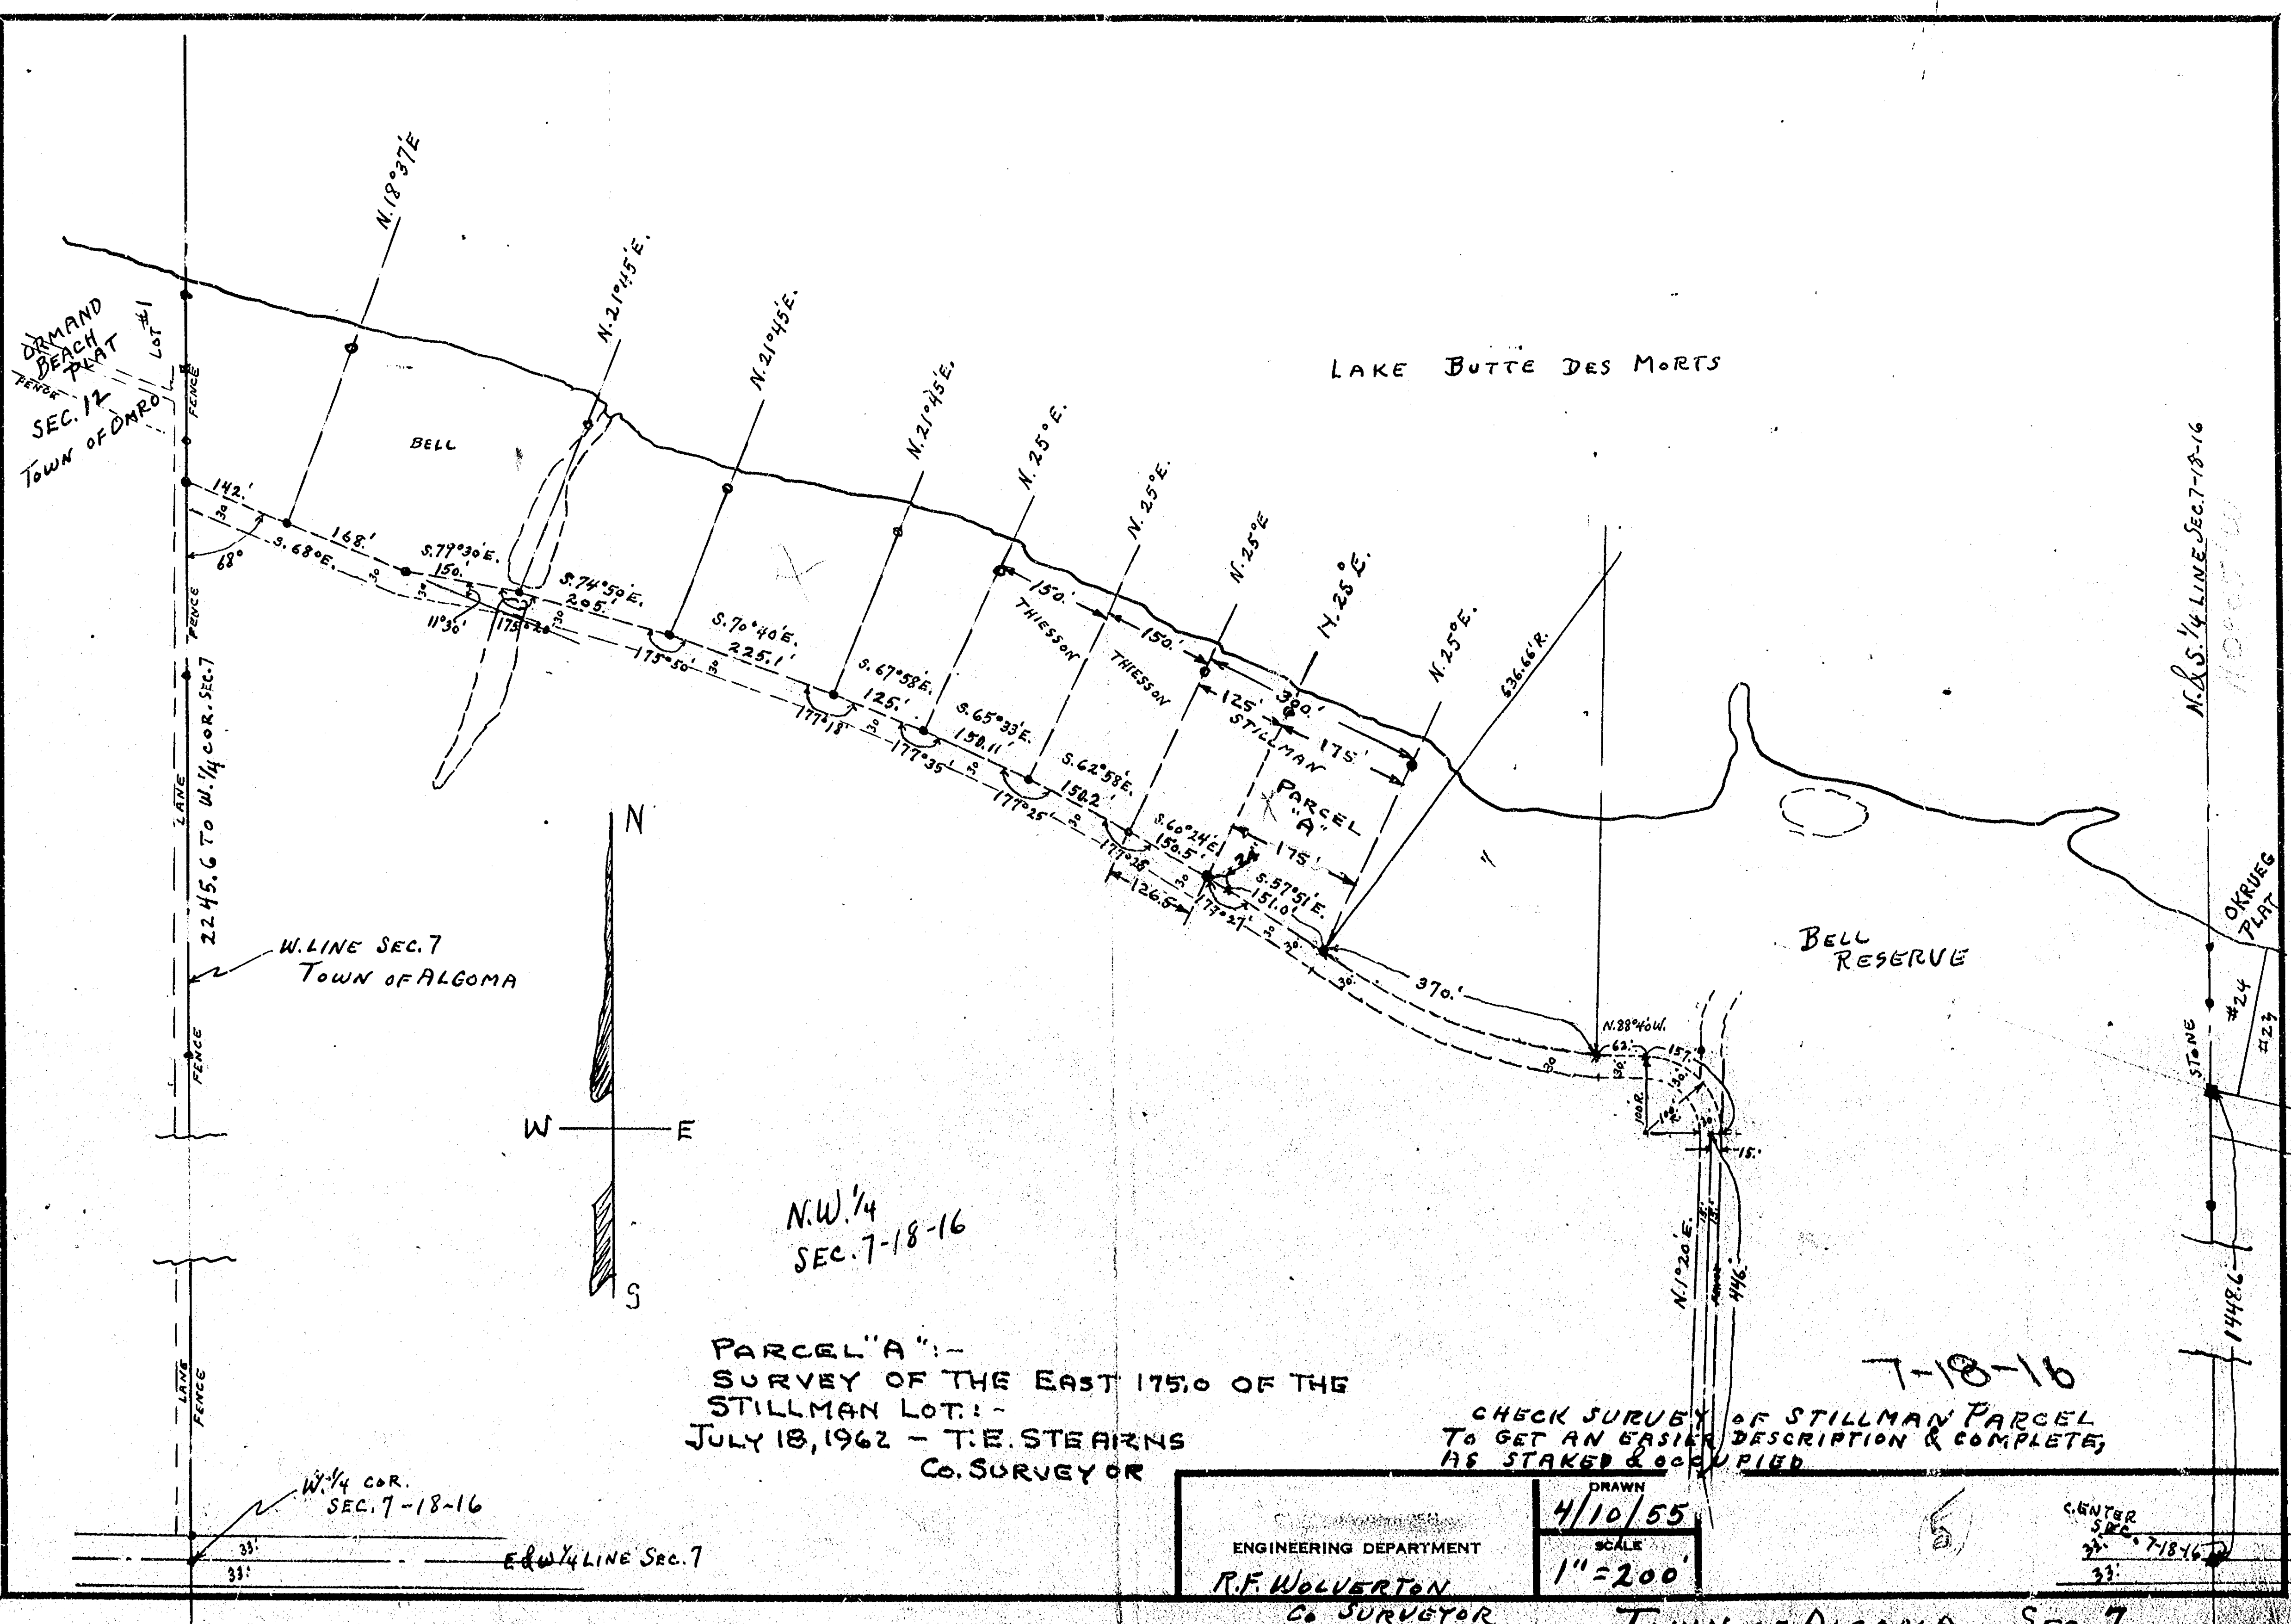


DIAMOND BEACH PLAT  
SEC. 12  
TOWN OF DUNDAS

LAKE BUTTE DES MORTS

BELL

BELL RESERVE

OKRUEG PLAT

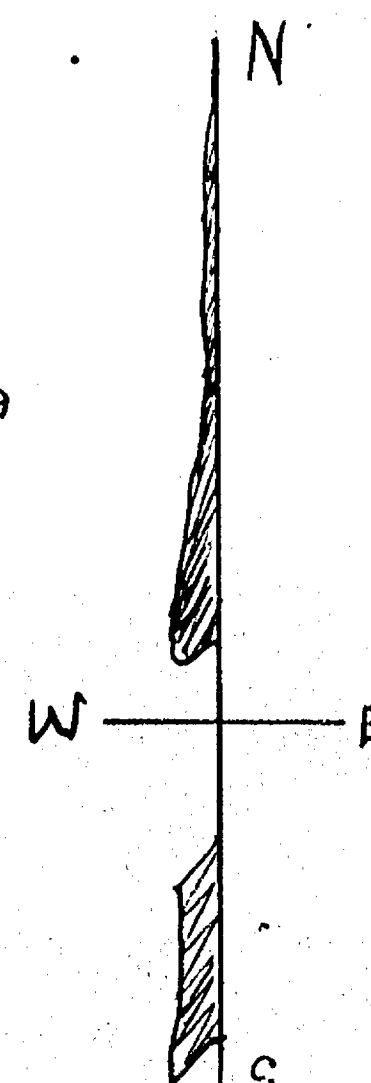

N.W. 1/4  
SEC. 7-18-16

PARCEL "A": -  
SURVEY OF THE EAST 175.0 OF THE  
STILLMAN LOT: -  
JULY 18, 1962 - T.E. STEARNS  
CO. SURVEYOR

CHECK SURVEY OF STILLMAN PARCEL  
TO GET AN EASIER DESCRIPTION & COMPLETE,  
AS STAKED & OCCUPIED

ENGINEERING DEPARTMENT  
R.F. WOLVERTON  
CO. SURVEYOR  
TOWN OF ALGOMA SEC. 7

DRAWN  
4/10/55  
SCALE  
1" = 200'

CENTER  
SEC. 7-18-16  
33'