


PLAT OF LEONARDS POINT
 SURVEY FOR ROY DANIELS
 LOTS #38, 37, & NWLY. 1/4 OF #36
 11/7/48 RFW-J.P.

LAKE
 BUTTE DES MORTS

N

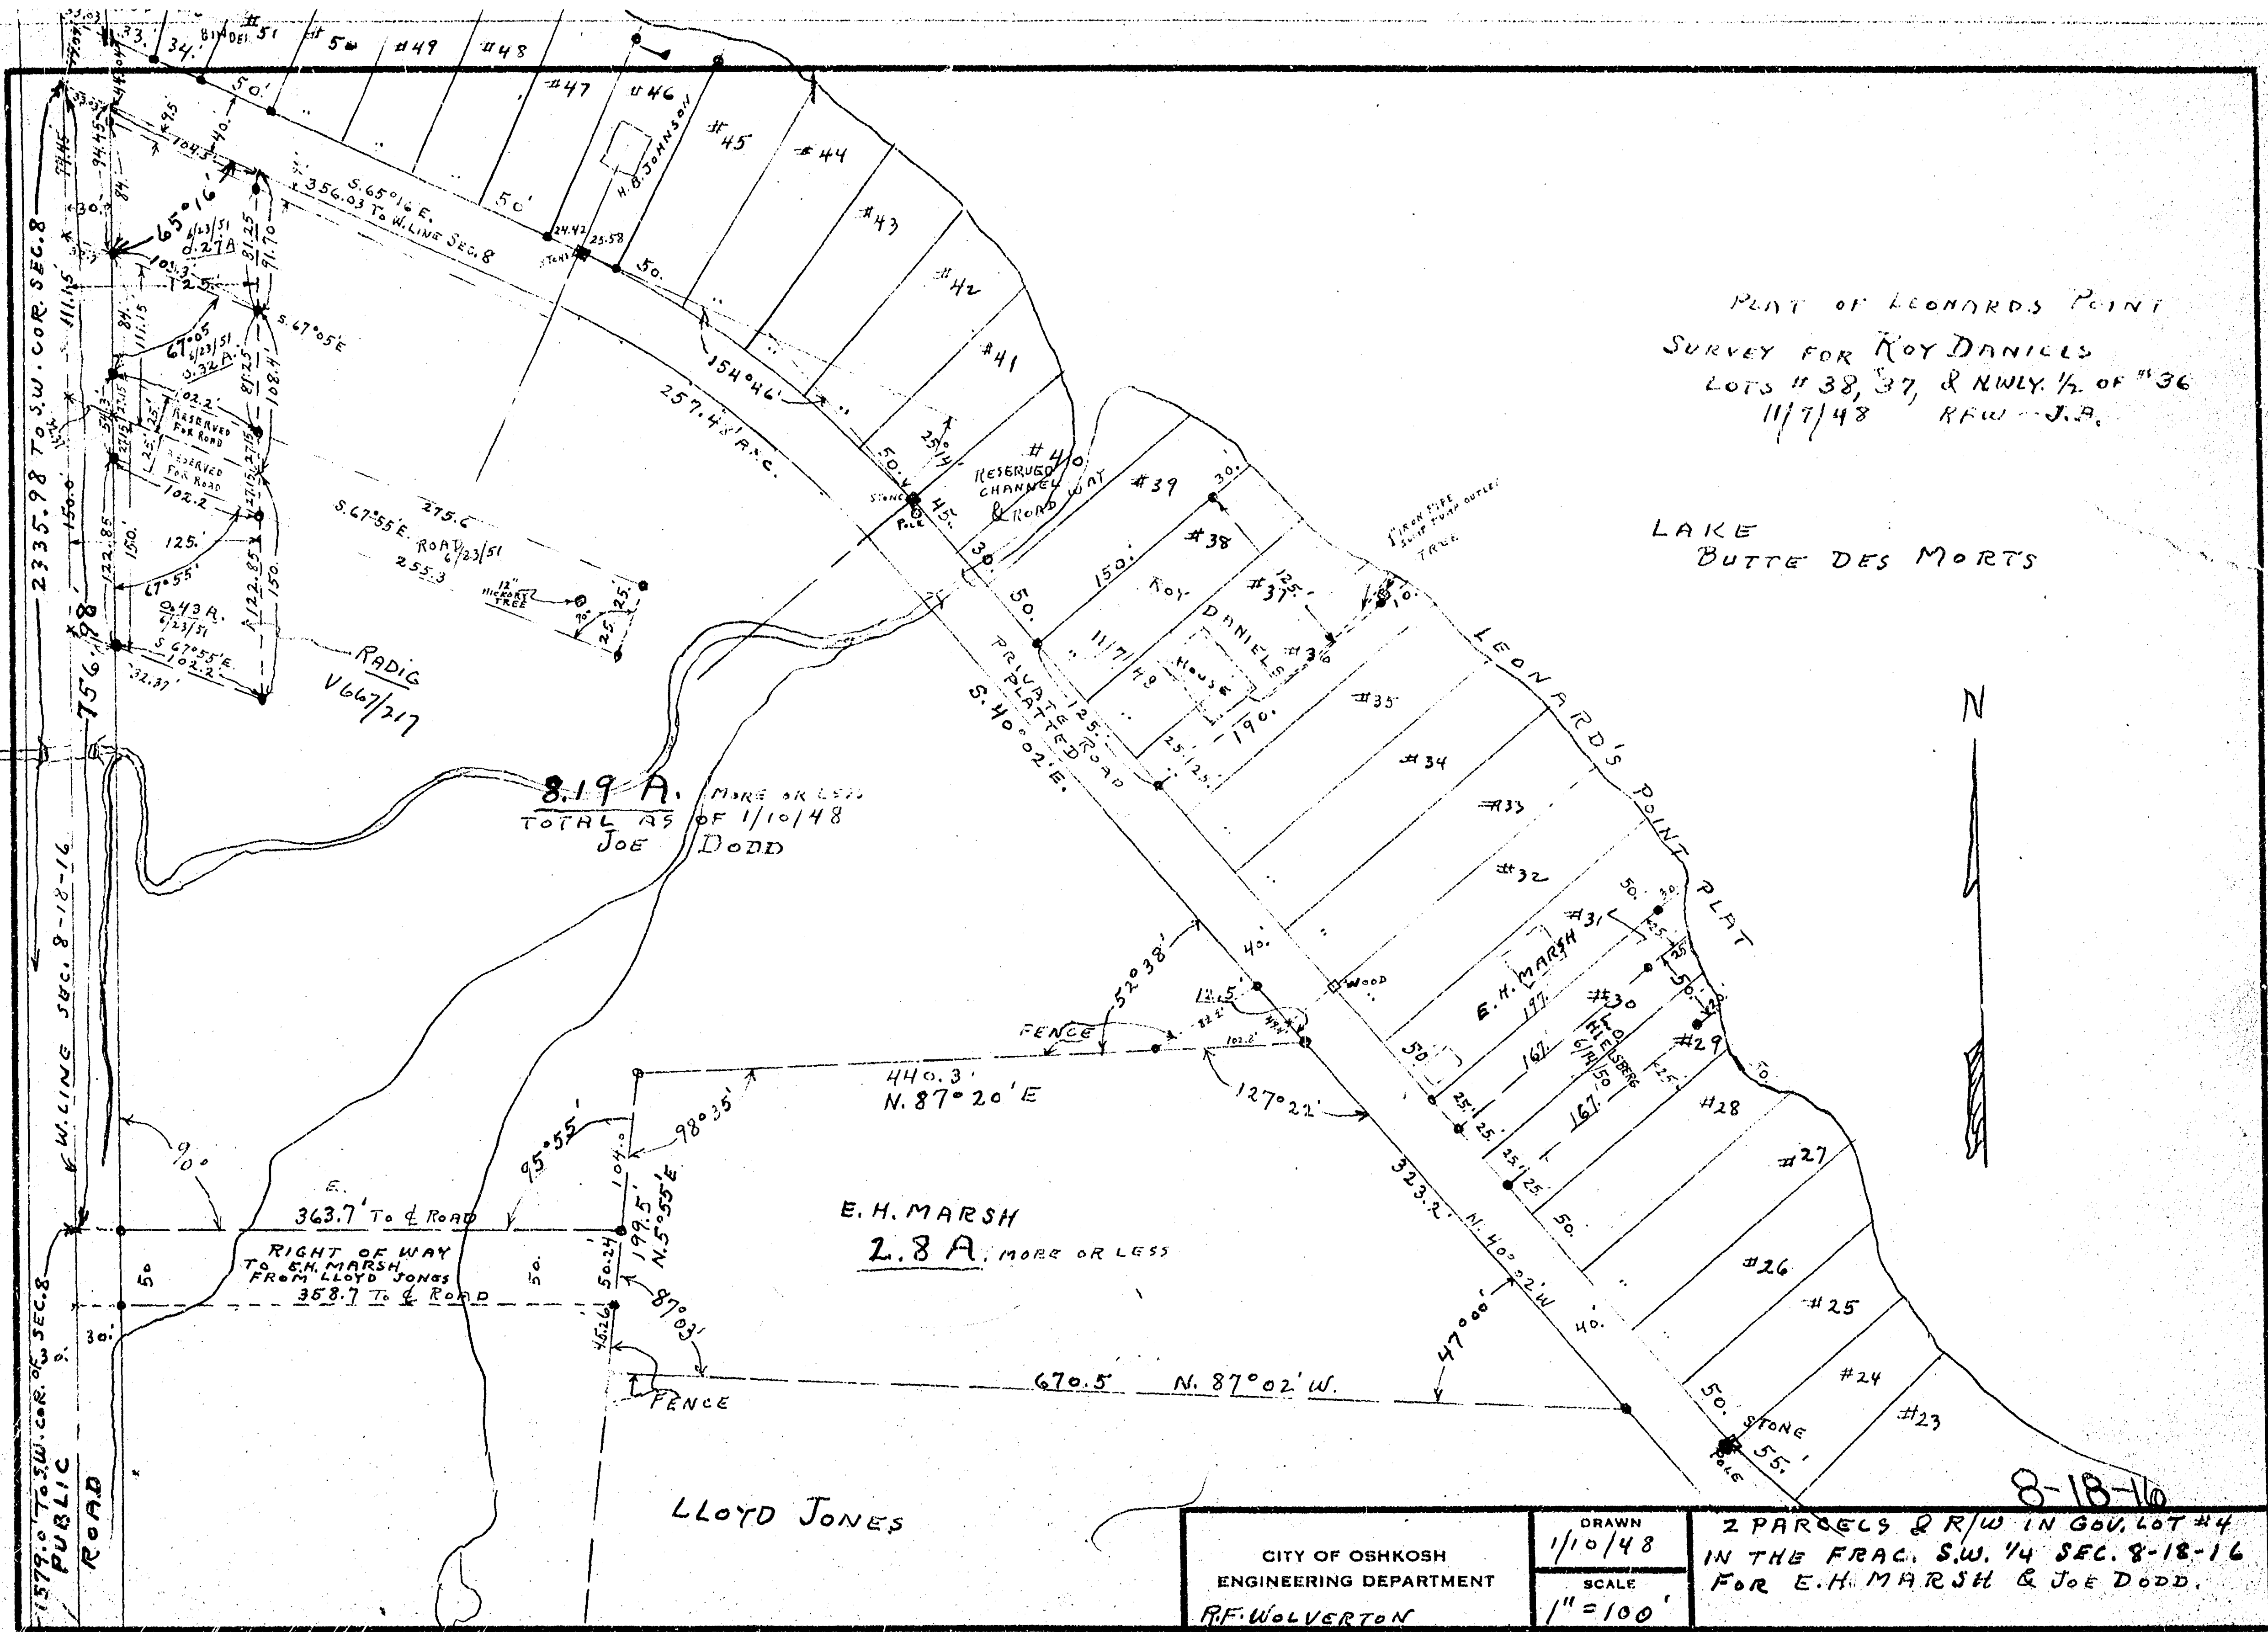

LLOYD JONES

E.H. MARSH
 2.8 A. MORE OR LESS

8.19 A. MORE OR LESS
 TOTAL AS OF 1/10/48
 JOE DODD


RIGHT OF WAY
 TO E.H. MARSH
 FROM LLOYD JONES
 363.7' TO & ROAD
 358.7' TO & ROAD

CITY OF OSHKOSH ENGINEERING DEPARTMENT R.F. WOLVERTON	DRAWN 1/10/48	2 PARCELS & R/W IN GOV. LOT #4 IN THE FRAC. S.W. 1/4 SEC. 8-18-16 FOR E.H. MARSH & JOE DODD.
	SCALE 1" = 100'	

PART OF ARNOLD ELLIS FARM
 SEC. 8 TOWN OF ALGOMA

8 18 16 5

To S.W. COR. SEC. 8
1856.32'

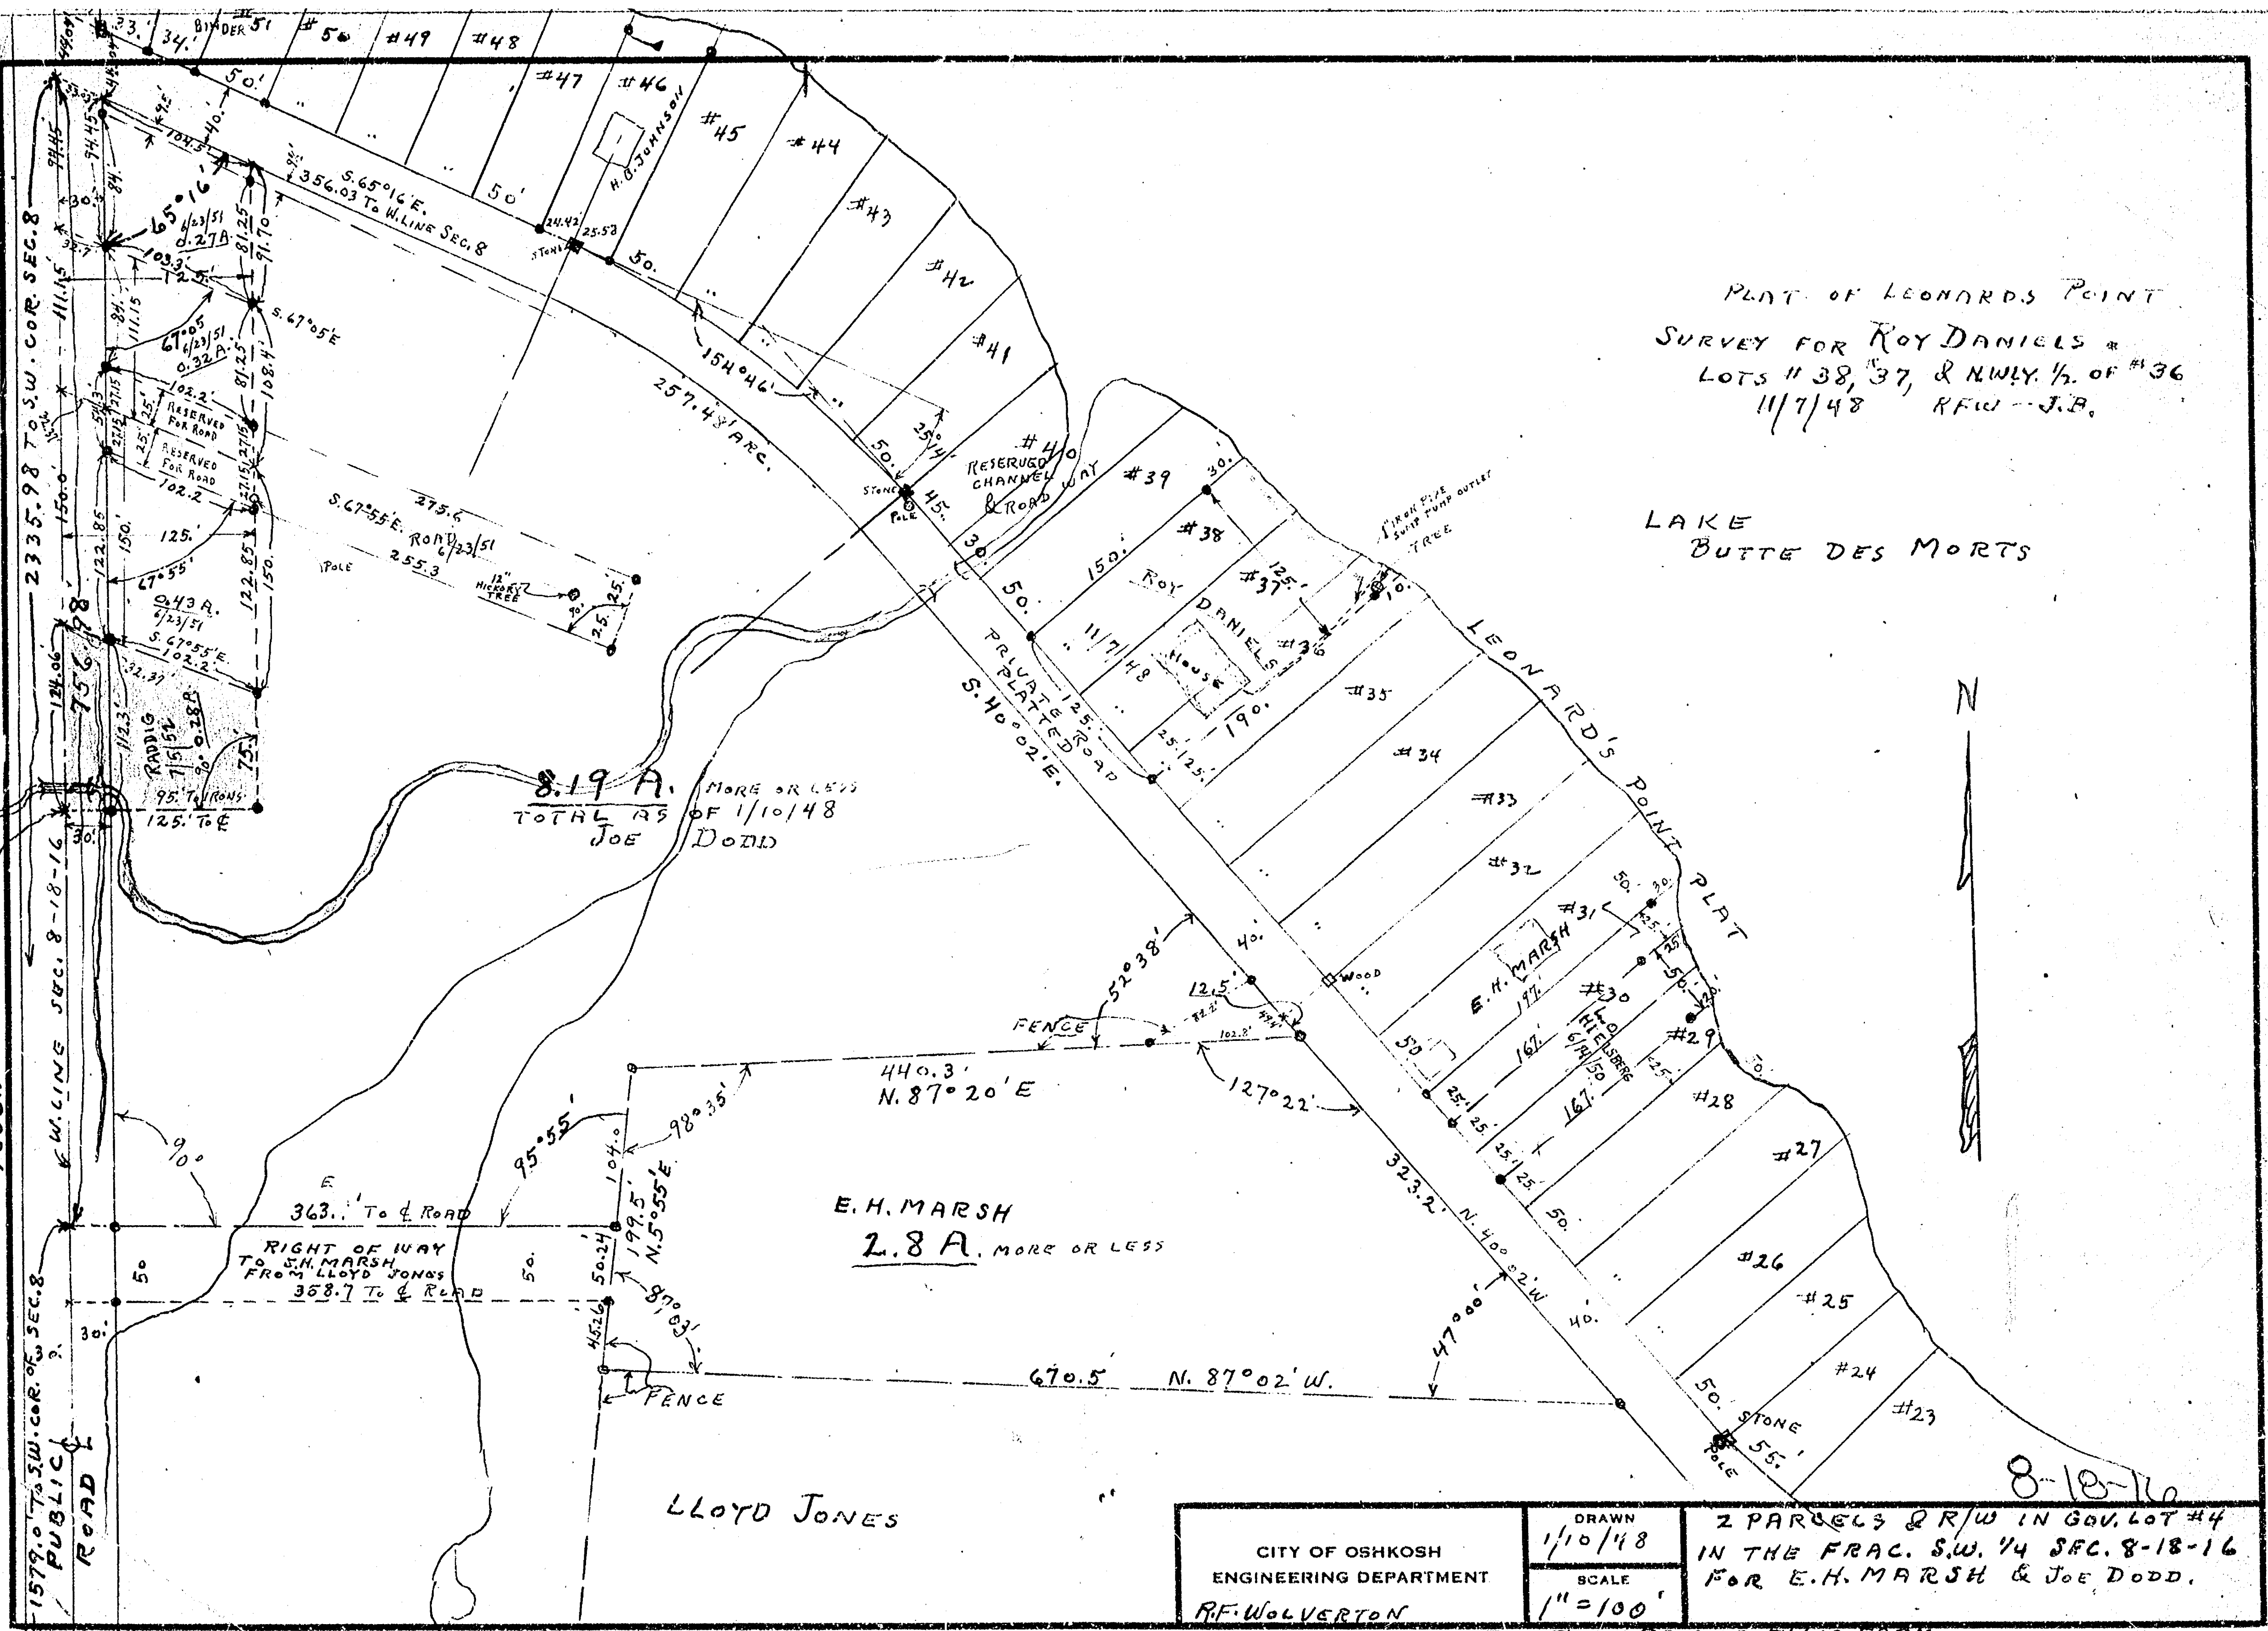

PLAT OF LEONARDS POINT
SURVEY FOR ROY DANIELS
LOTS #38, #37, & NWLY 1/4 OF #36
11/7/48 RFW-J.B.

LAKE
BUTTE DES MORTS

N

8-18-16

CITY OF OSHKOSH ENGINEERING DEPARTMENT R.F. WOLVERTON	DRAWN 1/10/48	2 PARCELS & R/W IN GOV. LOT #4 IN THE FRAC. S.W. 1/4 SEC. 8-18-16 FOR E.H. MARSH & JOE DODD.
	SCALE 1"=100'	

PART OF ARNOLD ELLIS FARM
SEC. 8 TOWN OF ALGOMA

SPRING HOUSE


8 18 16 3

SURVEY LOTS 40 & 41
FOR LAVERN KENAST
T.E. STBARNES - C. SURVEYOR
SEPT. 28, 1962.

PLAT OF LEONARDS POINT
SURVEY FOR ROY DANIELS
LOTS #38, #37, & NWLY. 1/4 OF #36
11/7/48 RFW - J.B.

LAKE
DUTTE DES MORTS

N

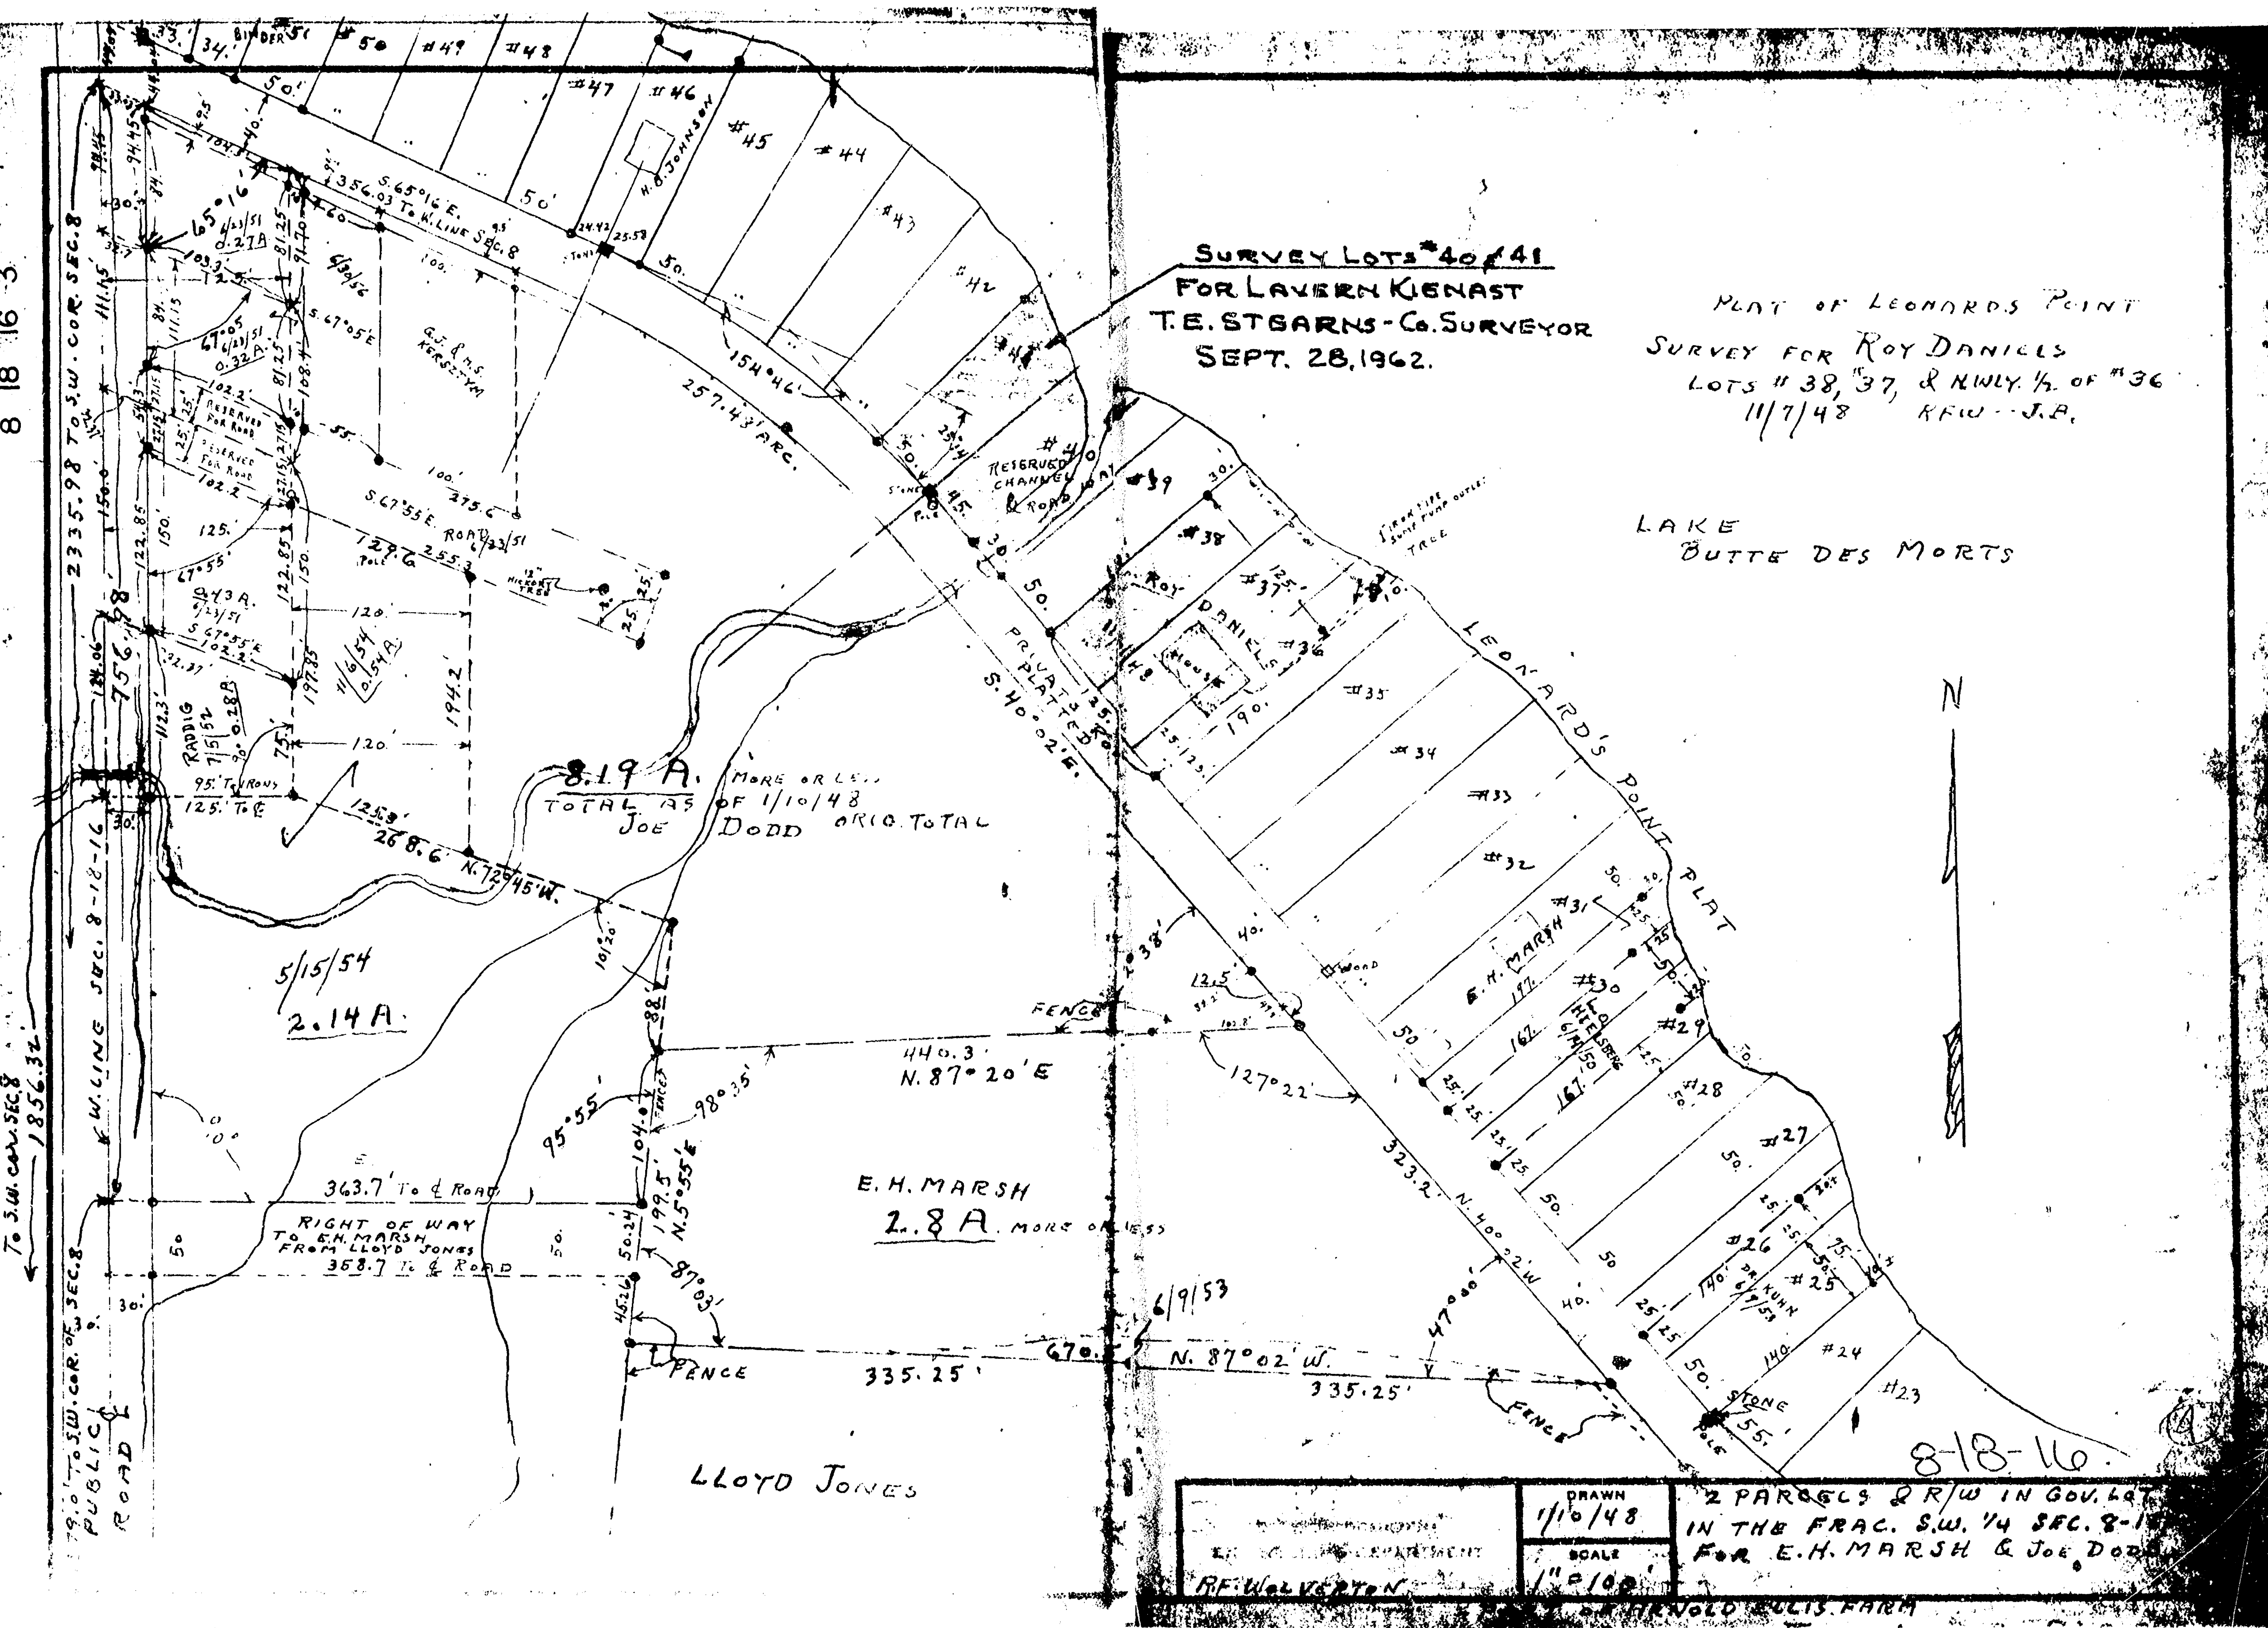

2 PARCELS & R/W IN GOV. LOT
IN THE FRAC. S.W. 1/4 SEC. 8-16
FOR E.H. MARSH & JOE DODD
RFW WOLVERTON

SURVEY FOR E. REICHOW JR.

LAKE BUTTE DES MORTS

LEONARD'S POINT PLAT

PLAT ROAD

TOWN OF ALGOMA

GOV. LOT #4

FRAC. S.W. 1/4 SEC. 8-18-16

SURVEY & PLATTING CO.
OSHKOSH, WIS.

T.E. STEARNS - REG. SURVEYOR
Nov. 7, 1964

WISCONSIN
THEO. E. STEARNS
OSHKOSH, WISCONSIN
LAND SURVEYOR

LINE SEC. 8-18-16

N.W. 1/4
SEC. 17-18-16

8-18-16

6

FRAC. S.W. $\frac{1}{4}$ SEC. 8-18-16

T.E. STEARNS - REG. SURVEYOR
NOV. 7, 1964



A vertical line with the letter 'N' at the top, 'W' on the left, and 'E' on the right.

SCALE
1" = 100'

S. LINE SEC. 8-18-16

285.0'

377.0

N.W. $\frac{1}{4}$

SEC. 17-18-16

← 1239.0# To PLAT



1239.0 T. PLAT. - 907.0 T. PROP LINE - N. 1/4 S. 1/4 LINE SEC. 8-18-16

S. 1/2 COR. SEC. 8

8-18-16

6

55' AT ROAD
 48.56 AT 130.
 47.56 AT 150
 47.18 AT 157.7

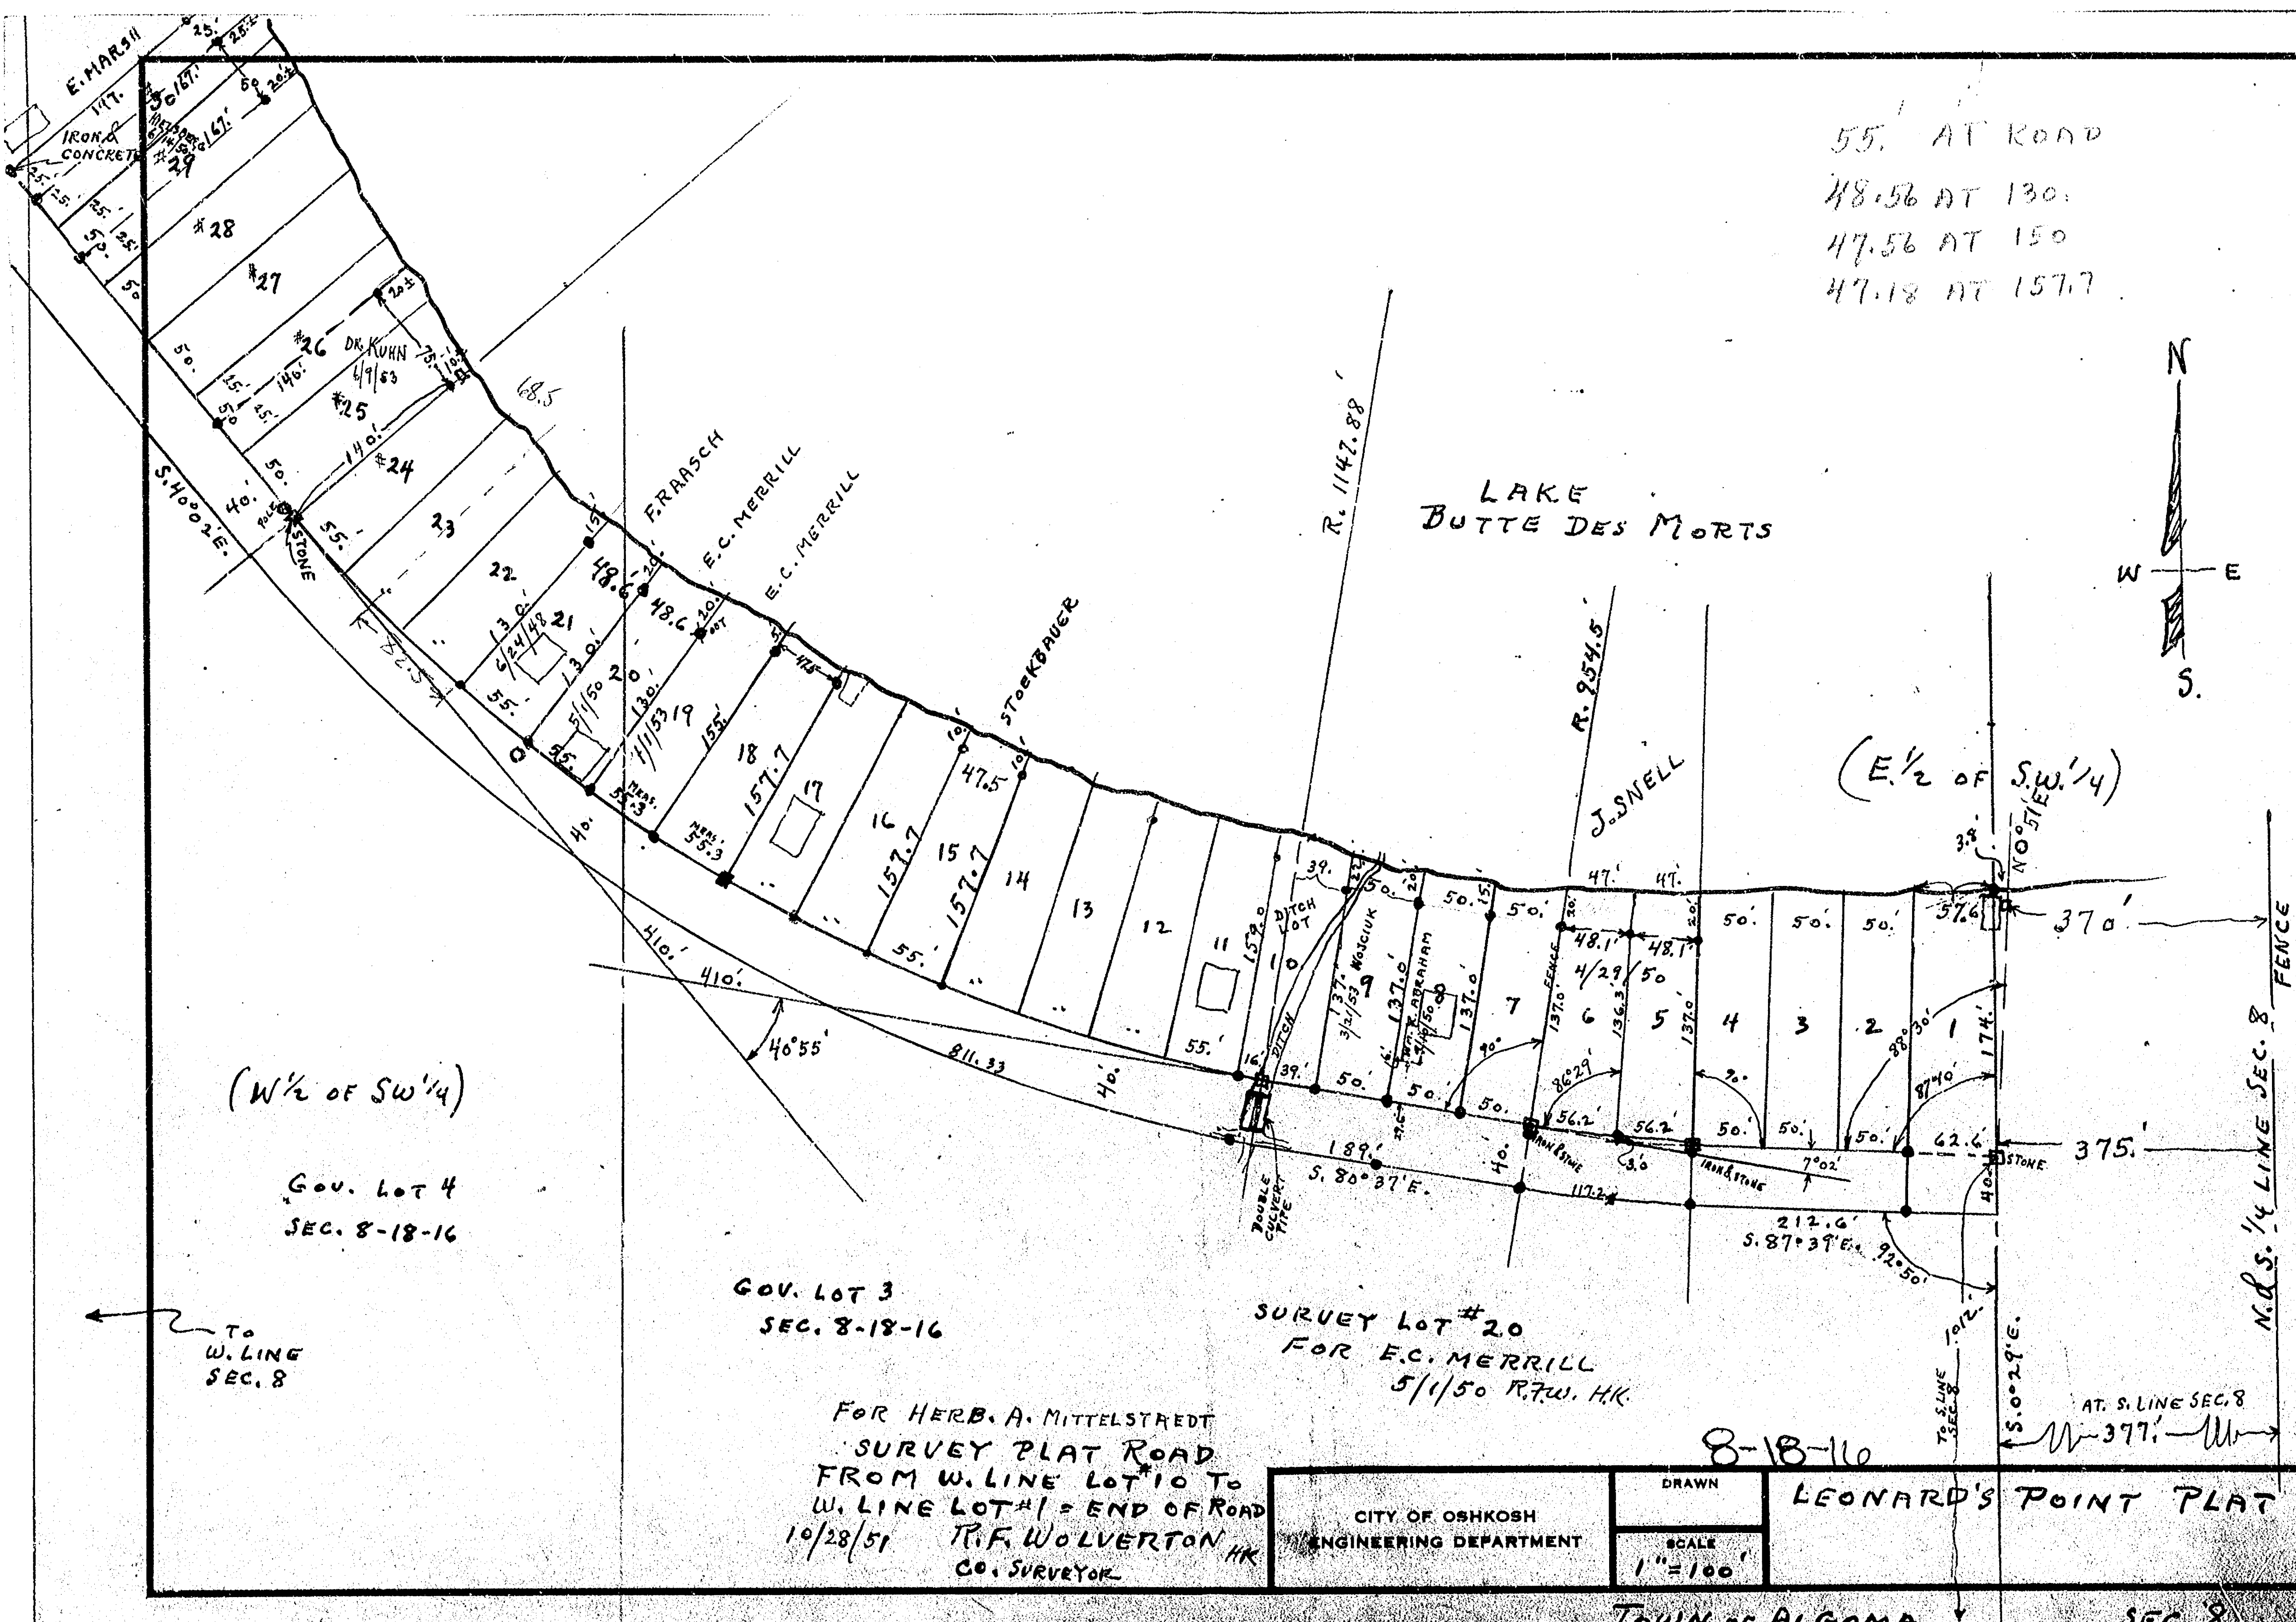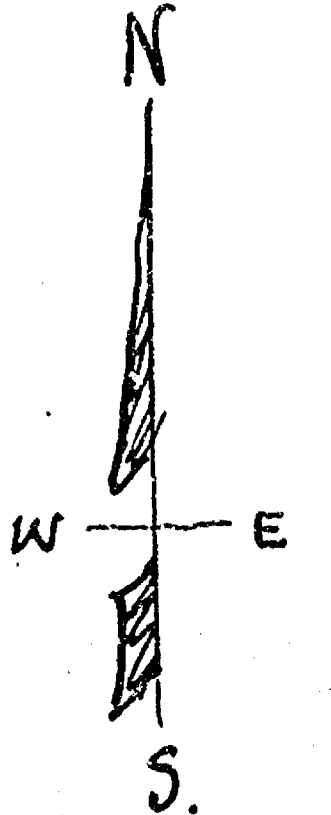

(W 1/2 of SW 1/4)

GOV. LOT 4
 SEC. 8-18-16

GOV. LOT 3
 SEC. 8-18-16


SURVEY LOT #20
 FOR E.C. MERRILL
 5/1/50 P.T.W. H.K.

FOR HERB. A. MITTELSTRAEDT
 SURVEY PLAT ROAD
 FROM W. LINE LOT 10 TO
 W. LINE LOT #1 - END OF ROAD
 10/28/51 T.F. WOLVERTON H.K.
 CO. SURVEYOR

8-18-16

CITY OF OSHKOSH ENGINEERING DEPARTMENT	DRAWN	LEONARD'S POINT PLAT
	SCALE 1"=100'	

TOWN OF ALGOMA SEC. 8

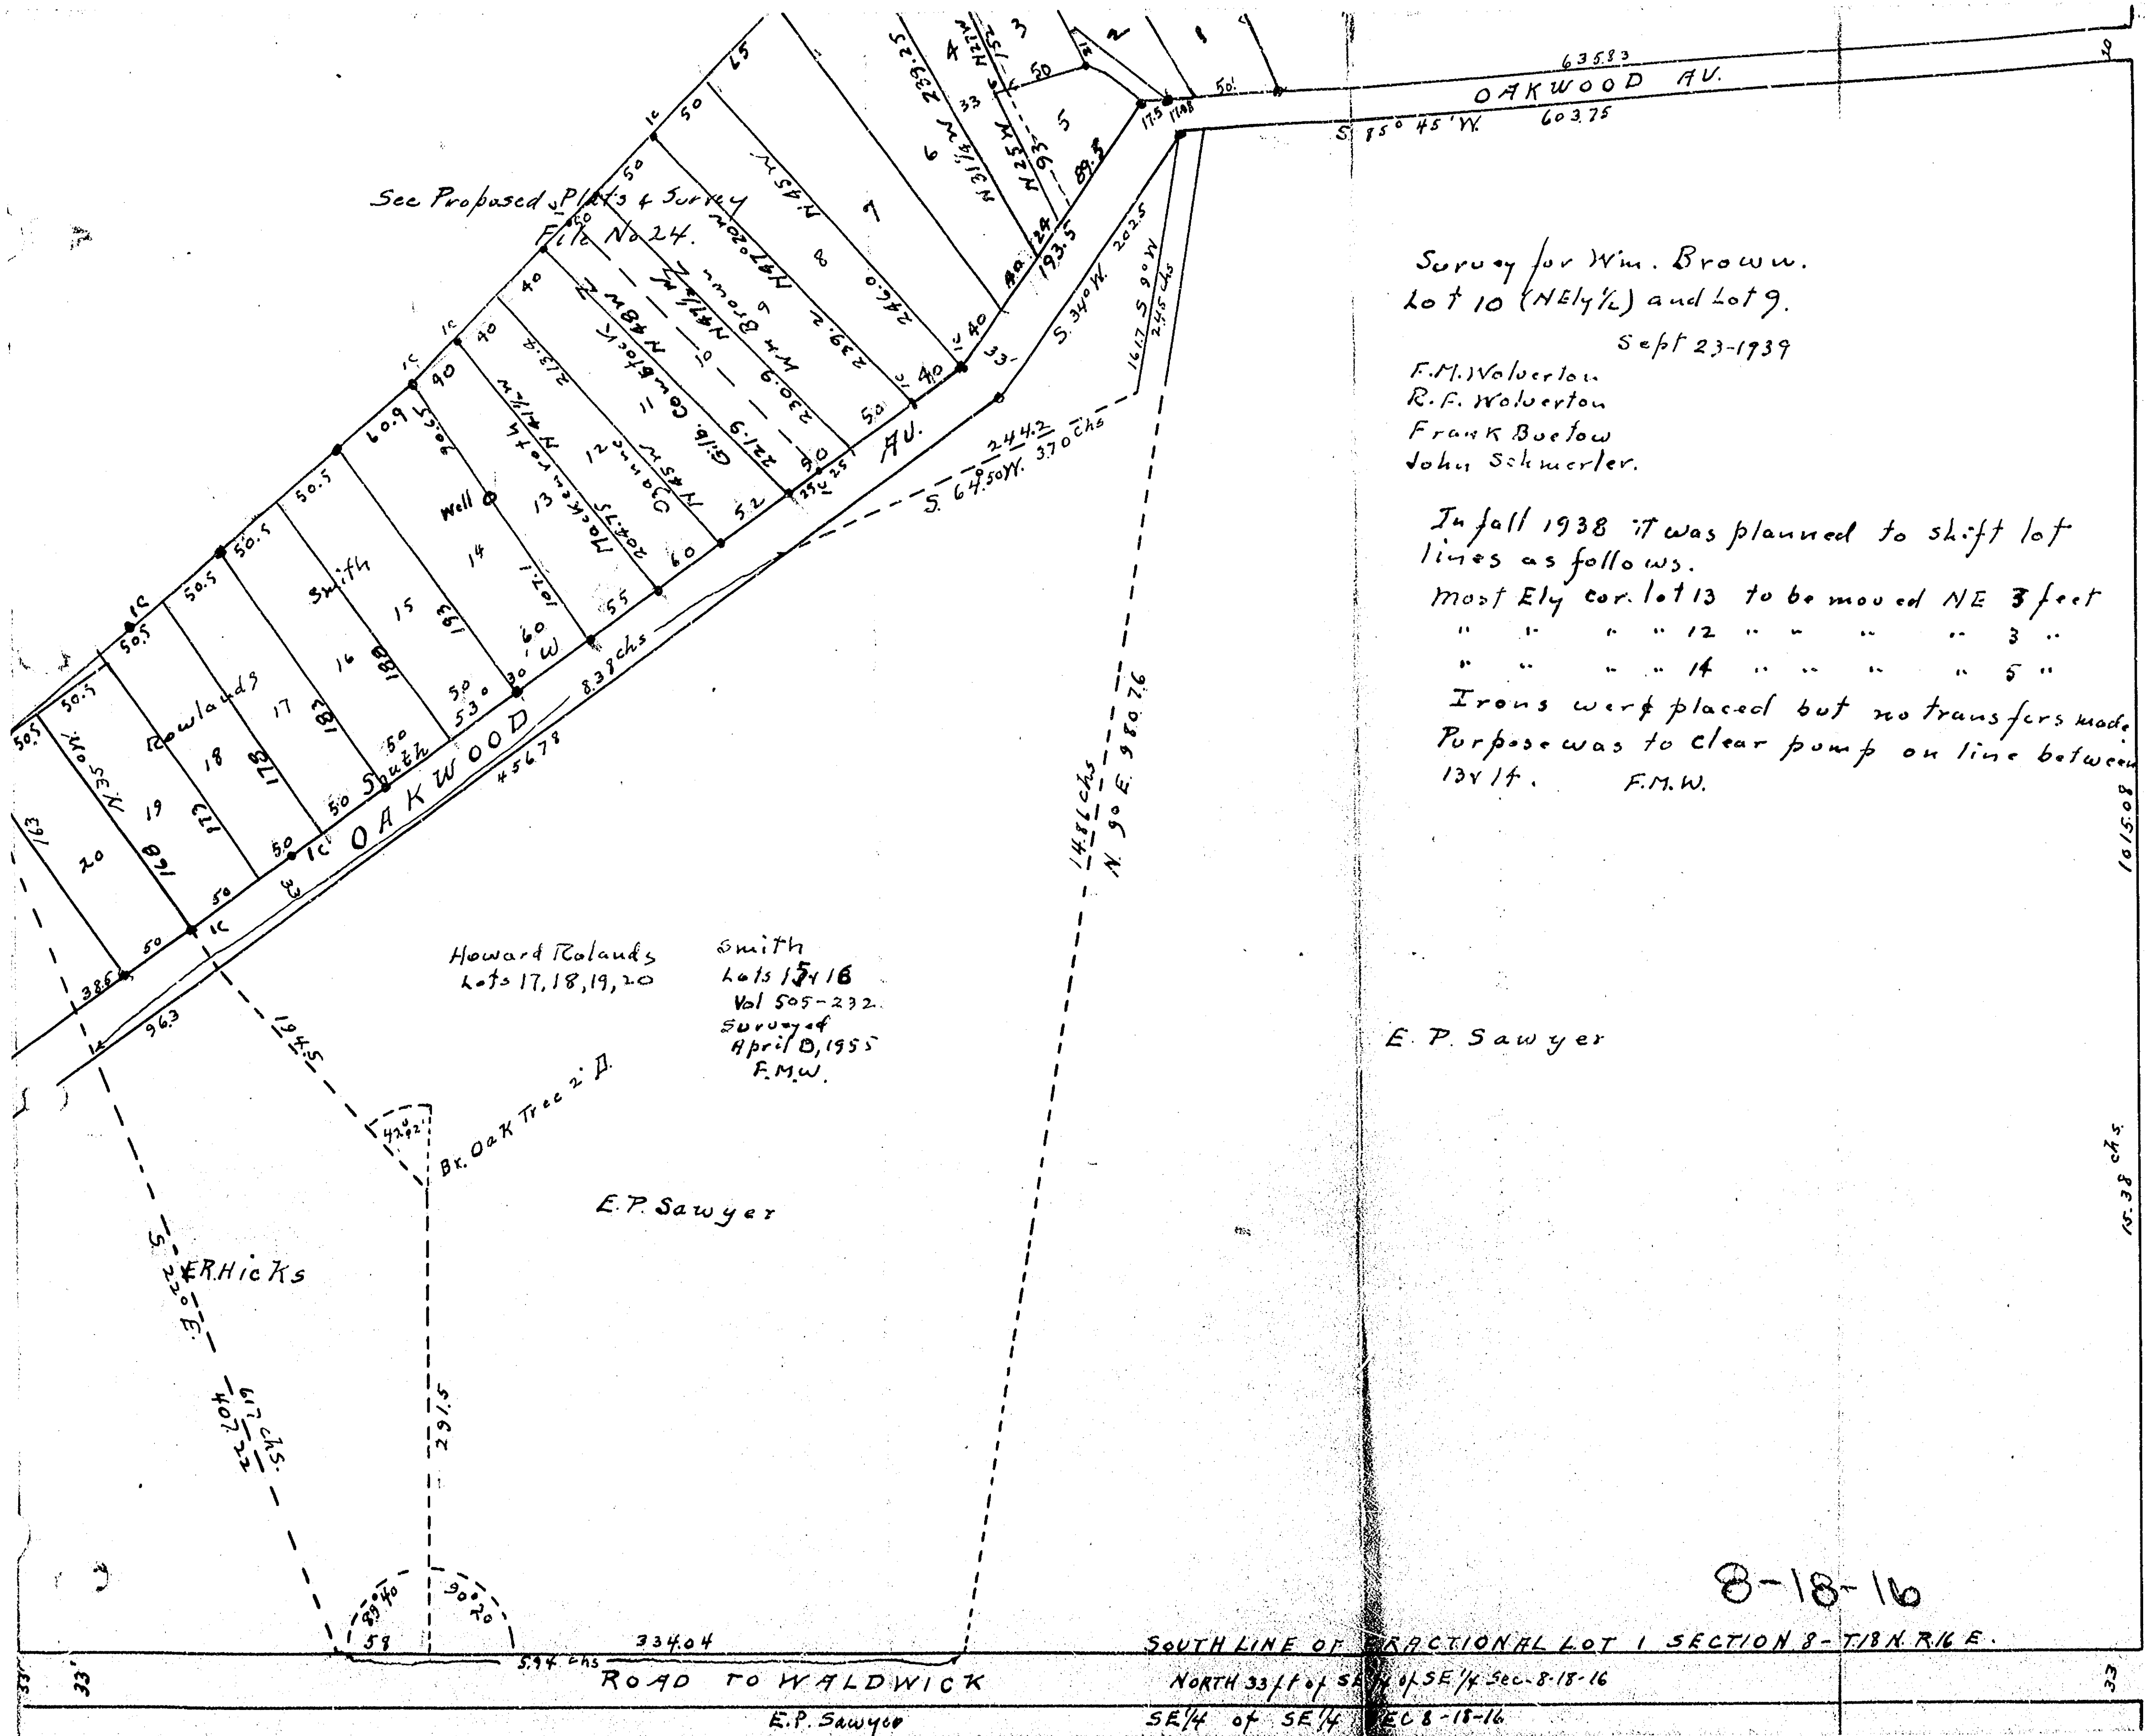

See Proposed Plots & Survey
File No 24.

Survey for Wm. Brown.
Lot 10 (NE 1/4) and Lot 9.
Sept 23-1939

F.M. Wolverton
R.F. Wolverton
Frank Boetow
John Schmerler.

In fall 1938 it was planned to shift lot
lines as follows.
Most Ely cor. lot 13 to be moved NE 3 feet
" " " " 12 " " " " 3 "
" " " " 14 " " " " 5 "
Irons were placed but no transfers made.
Purpose was to clear pump on line between
13 & 14. F.M.W.

Howard Rolands
Lots 17, 18, 19, 20

Smith
Lots 15 & 16
Vol 505-232
Survey of
April 10, 1955
F.M.W.

E.P. Sawyer

E.P. Sawyer

8-18-16

SOUTH LINE OF FRACTIONAL LOT 1 SECTION 8-T18N R16E.
NORTH 33 1/4 of SE 1/4 Sec. 8-18-16
SE 1/4 of SE 1/4 Sec. 8-18-16

ROAD TO WALDWICK
E.P. Sawyer