



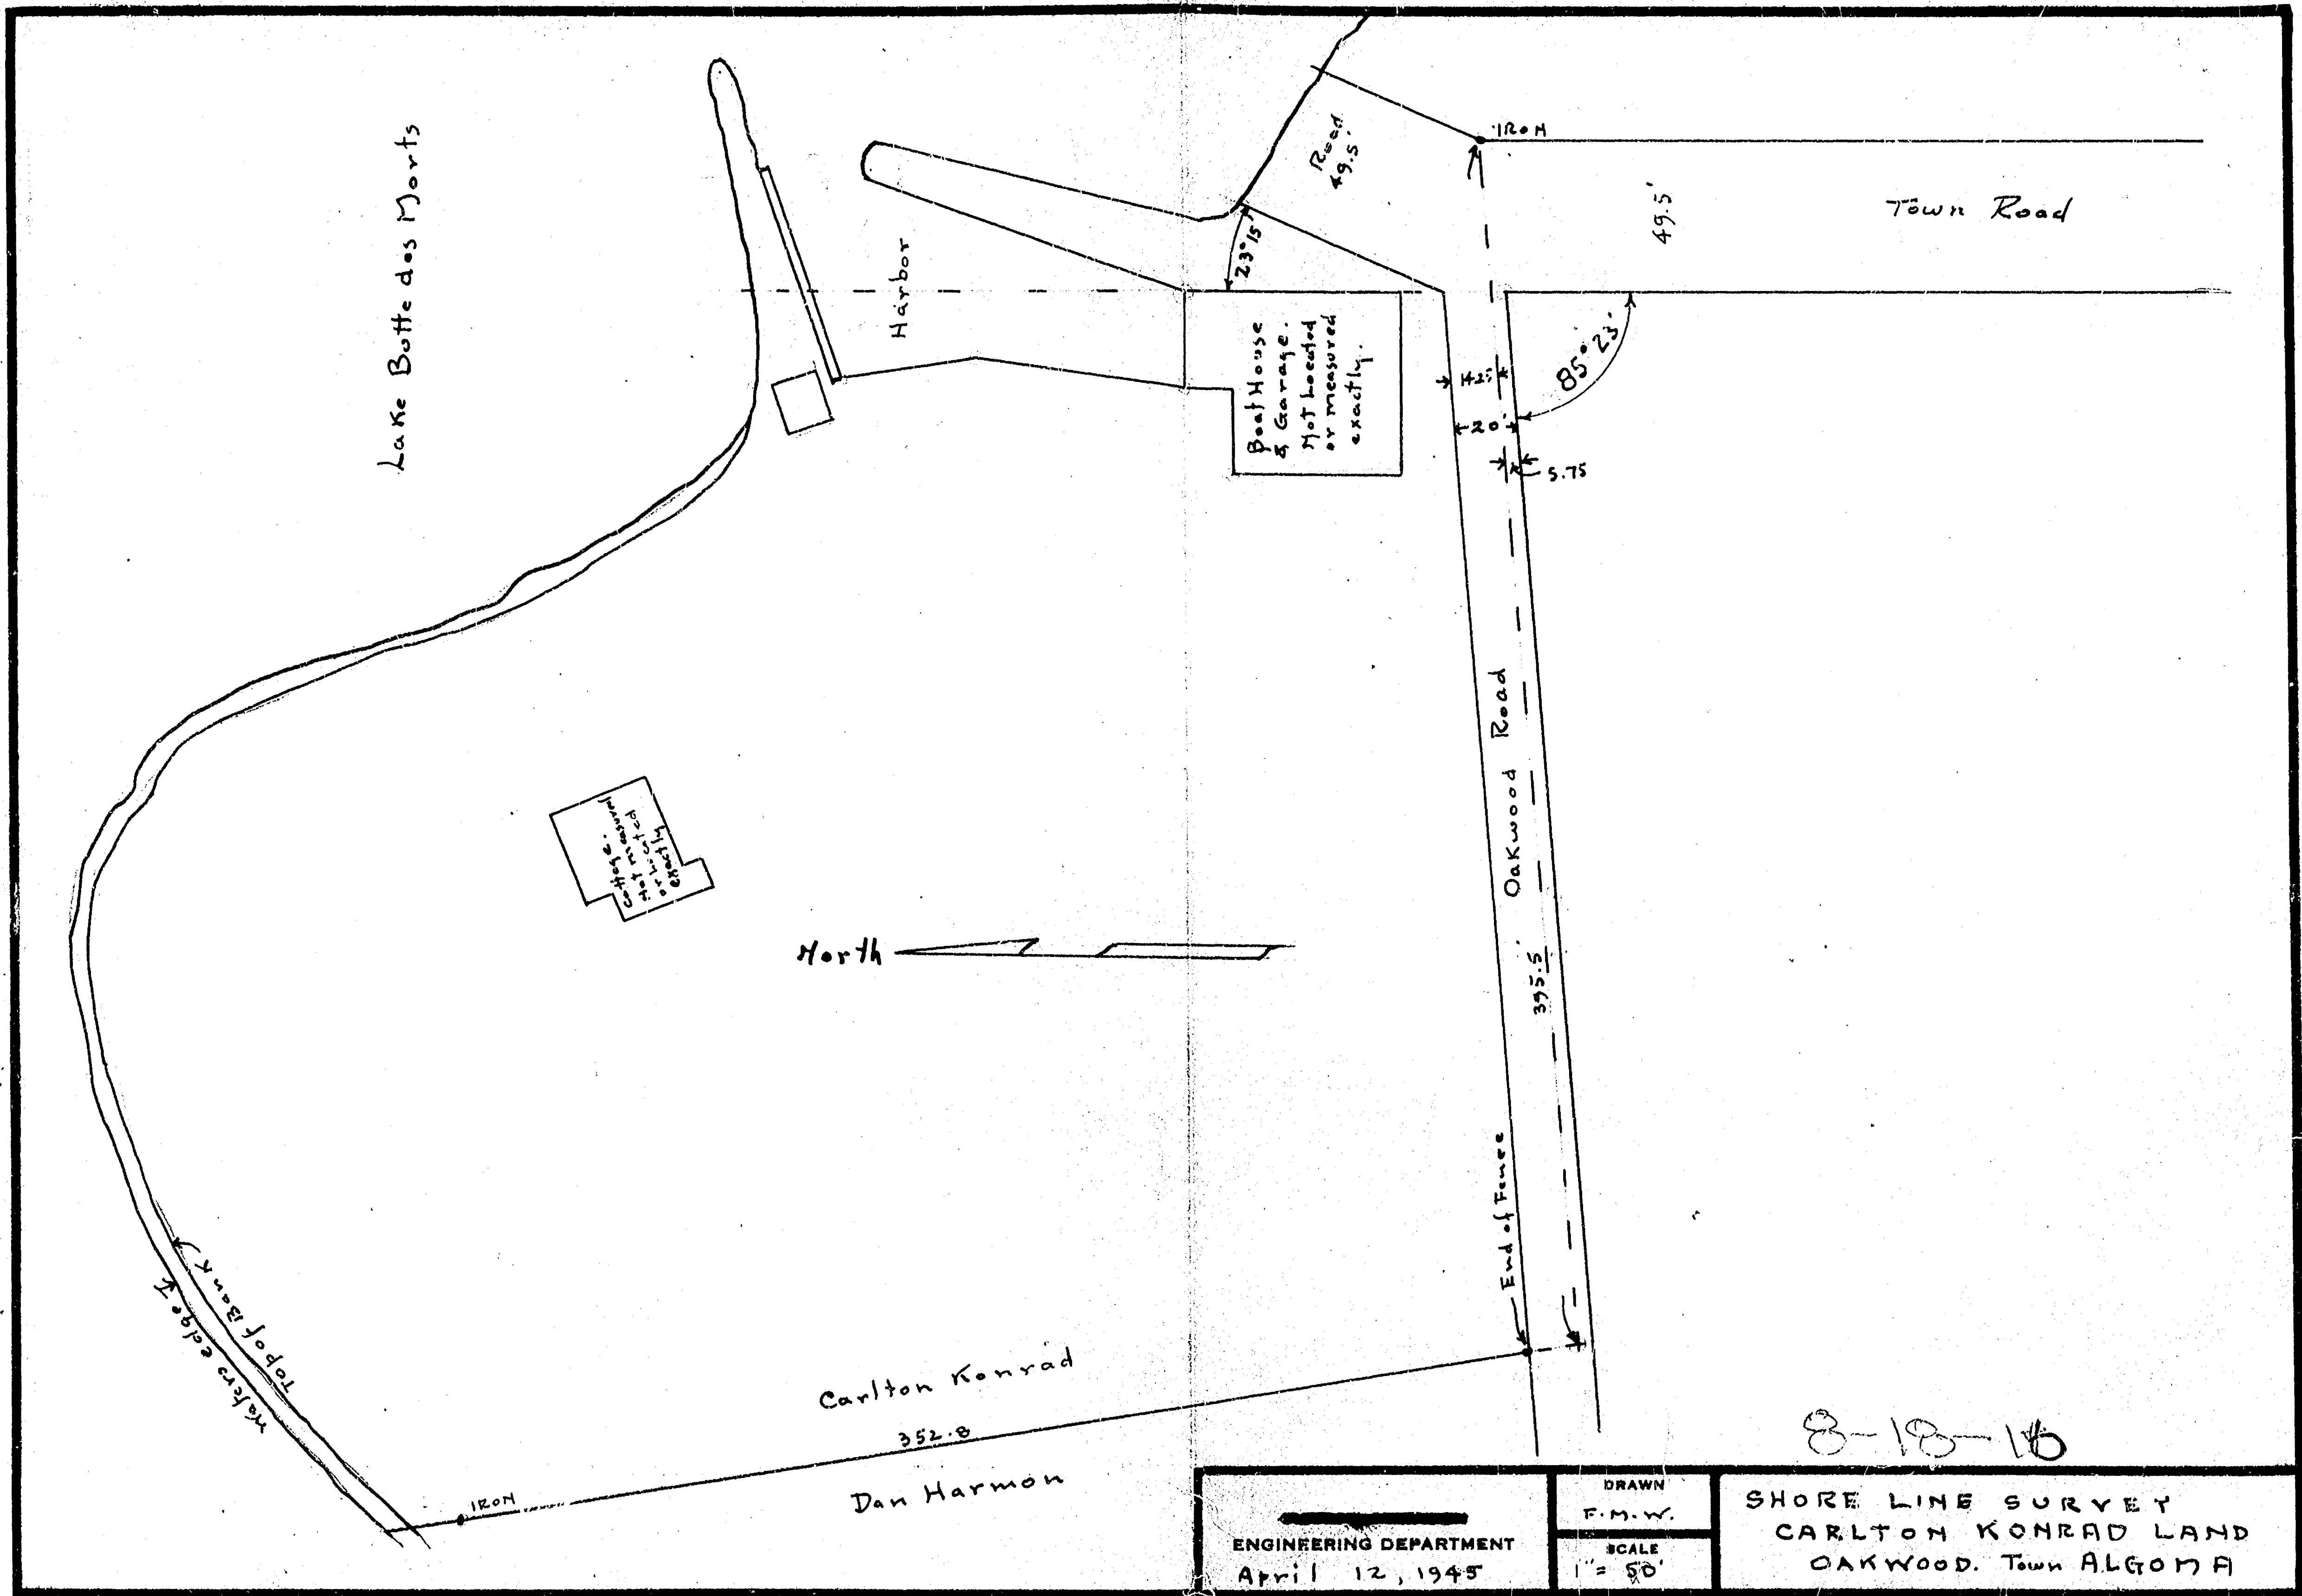


ENGINEERING DEPARTMENT April 12, 1945	DRAWN F.M.W.	SHORE LINE SURVEY CARLTON KONRAD LAND OAKWOOD, TOWN ALGOMA
	SCALE 1" = 50'	

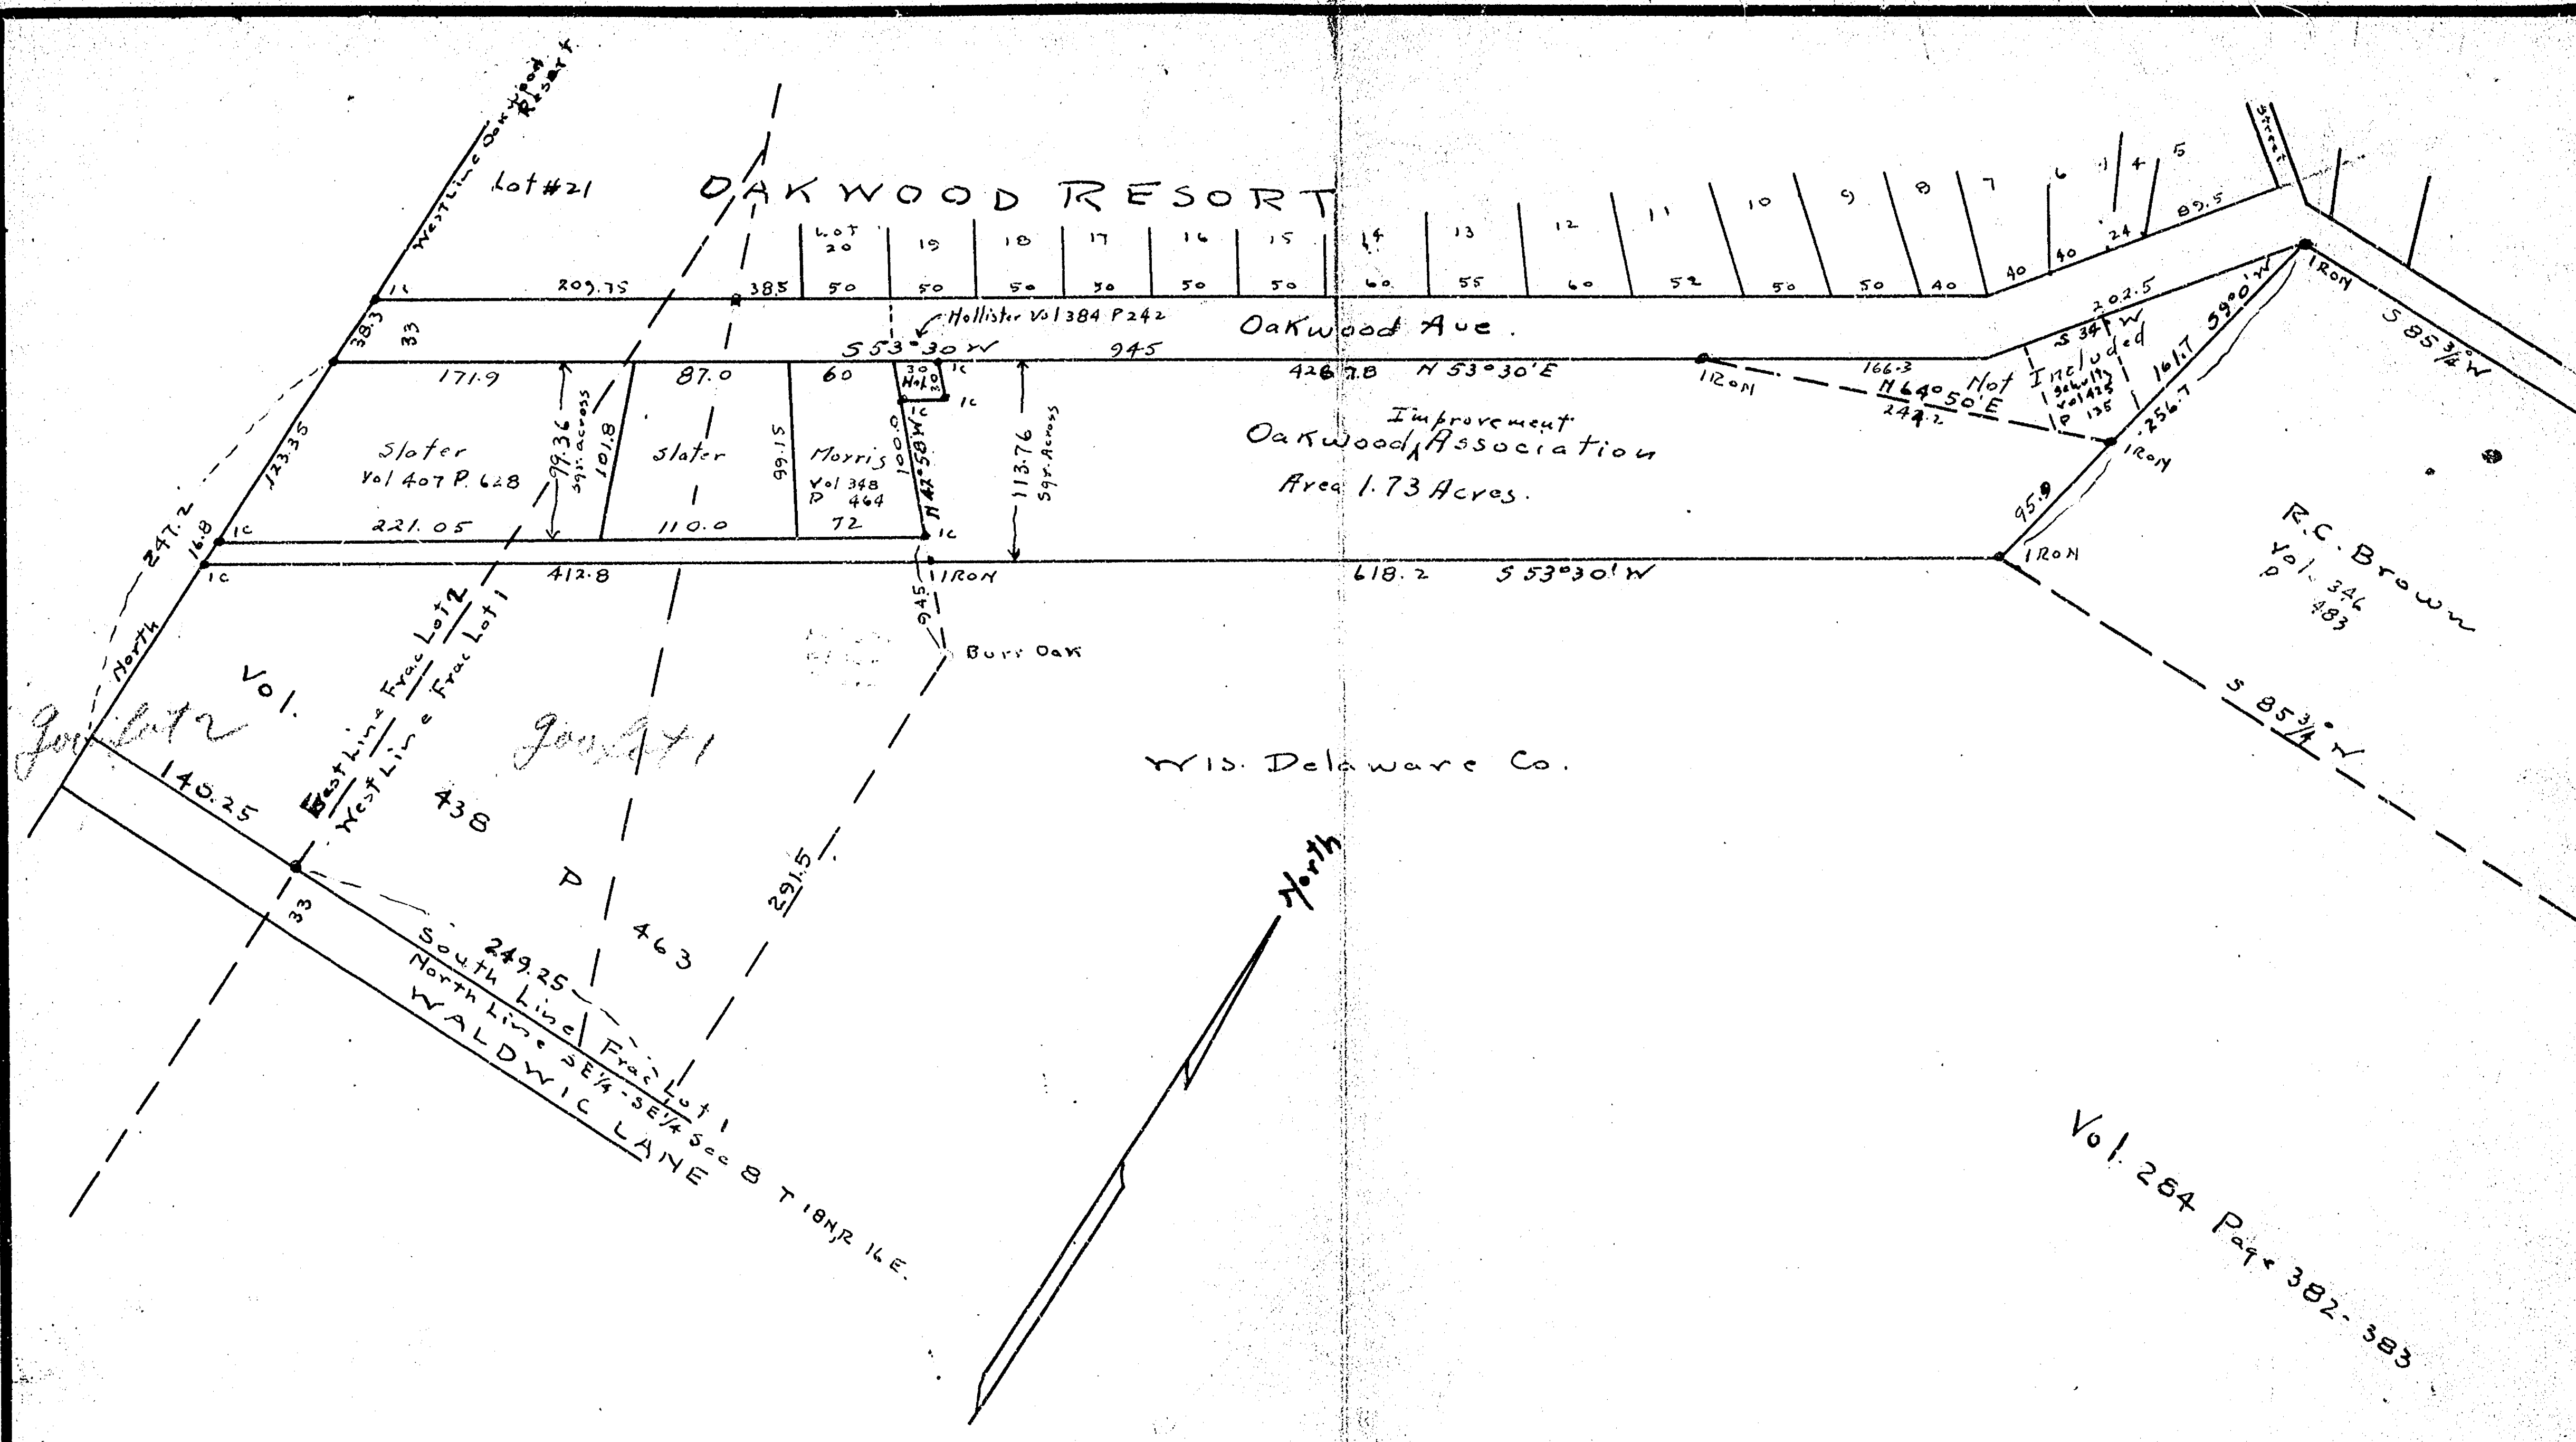

CITY OF OSHKOSH ENGINEERING DEPARTMENT F.M. Walcutt Oct. 1941	DRAWN F.M.W.	Survey at Oakwood Resort for land in rear. Oakwood Improvement Association
	SCALE 1" = 100'	

8-18-16

9-18-16

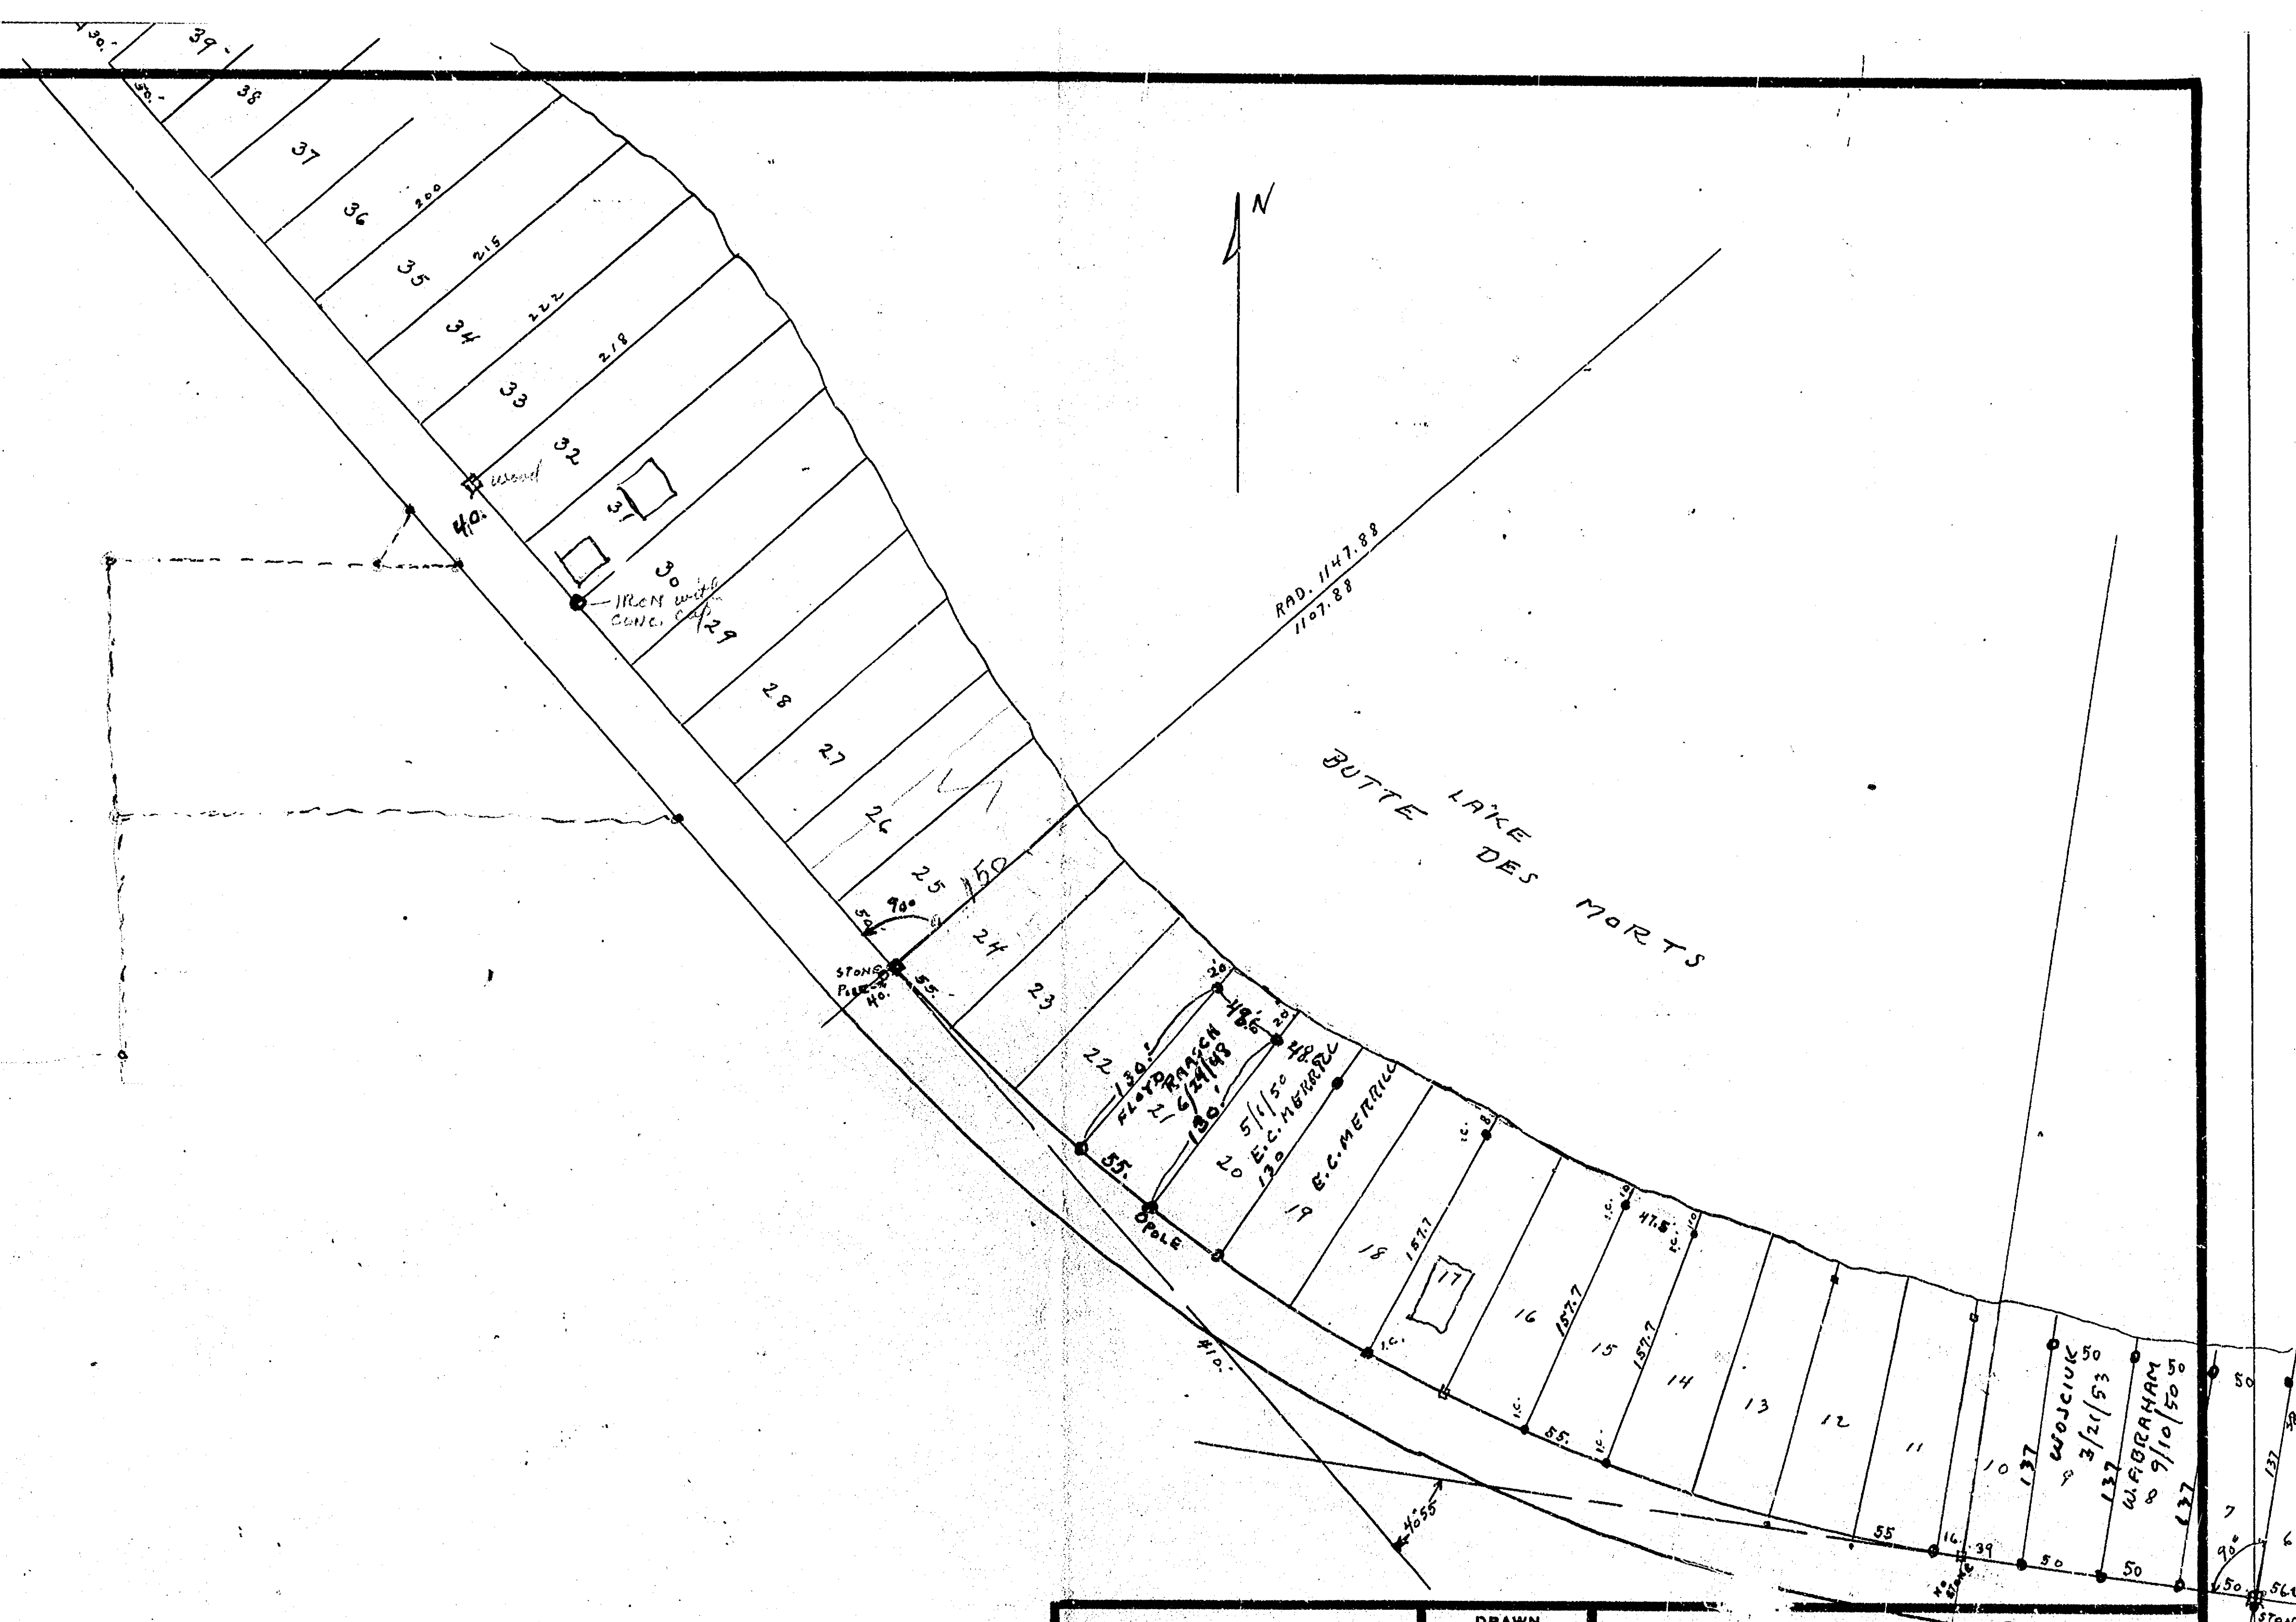

CITY OF OSHKOSH ENGINEERING DEPARTMENT TRA. WOLVERTON	DRAWN 8/28/41	SURVEY LOT 15. FOR STOCKBAUER LEONARDS POINT PLAT 8-18-41 TOWN OF ALGOMA SEC. 8
	SCALE 1"=100'	

SURVEY LOTS #40 & #41
FOR LAVERN KENAST
T.E. STEARNS - Co. SURVEYOR
SEPT. 28, 1962.

PLAT OF LEONARDS POINT
SURVEY FOR ROY DANIELS
LOTS #38, #37, & NWLY. 1/4 OF #36
11/7/48 RFW - J.B.

LAKE
BUTTE DES MORTS

LLOYD JONES

E.H. MARSH
2.8 A. MORE OR LESS


8.19 A. MORE OR LESS
TOTAL AS OF 1/10/48
JOE DODD ORIG. TOTAL

5/15/54
2.14 A.

RIGHT OF WAY
TO E.H. MARSH
FROM LLOYD JONES
358.7 TO & ROAD

DRAWN 1/10/48	SCALE 1" = 100'	2 PARCELS & R/W IN GUV. LOT #1 IN THE FRAC. S.W. 1/4 SEC. 8-18-16 FOR E.H. MARSH & JOE DODD
R.F. WOLVERTON		

8-18-16

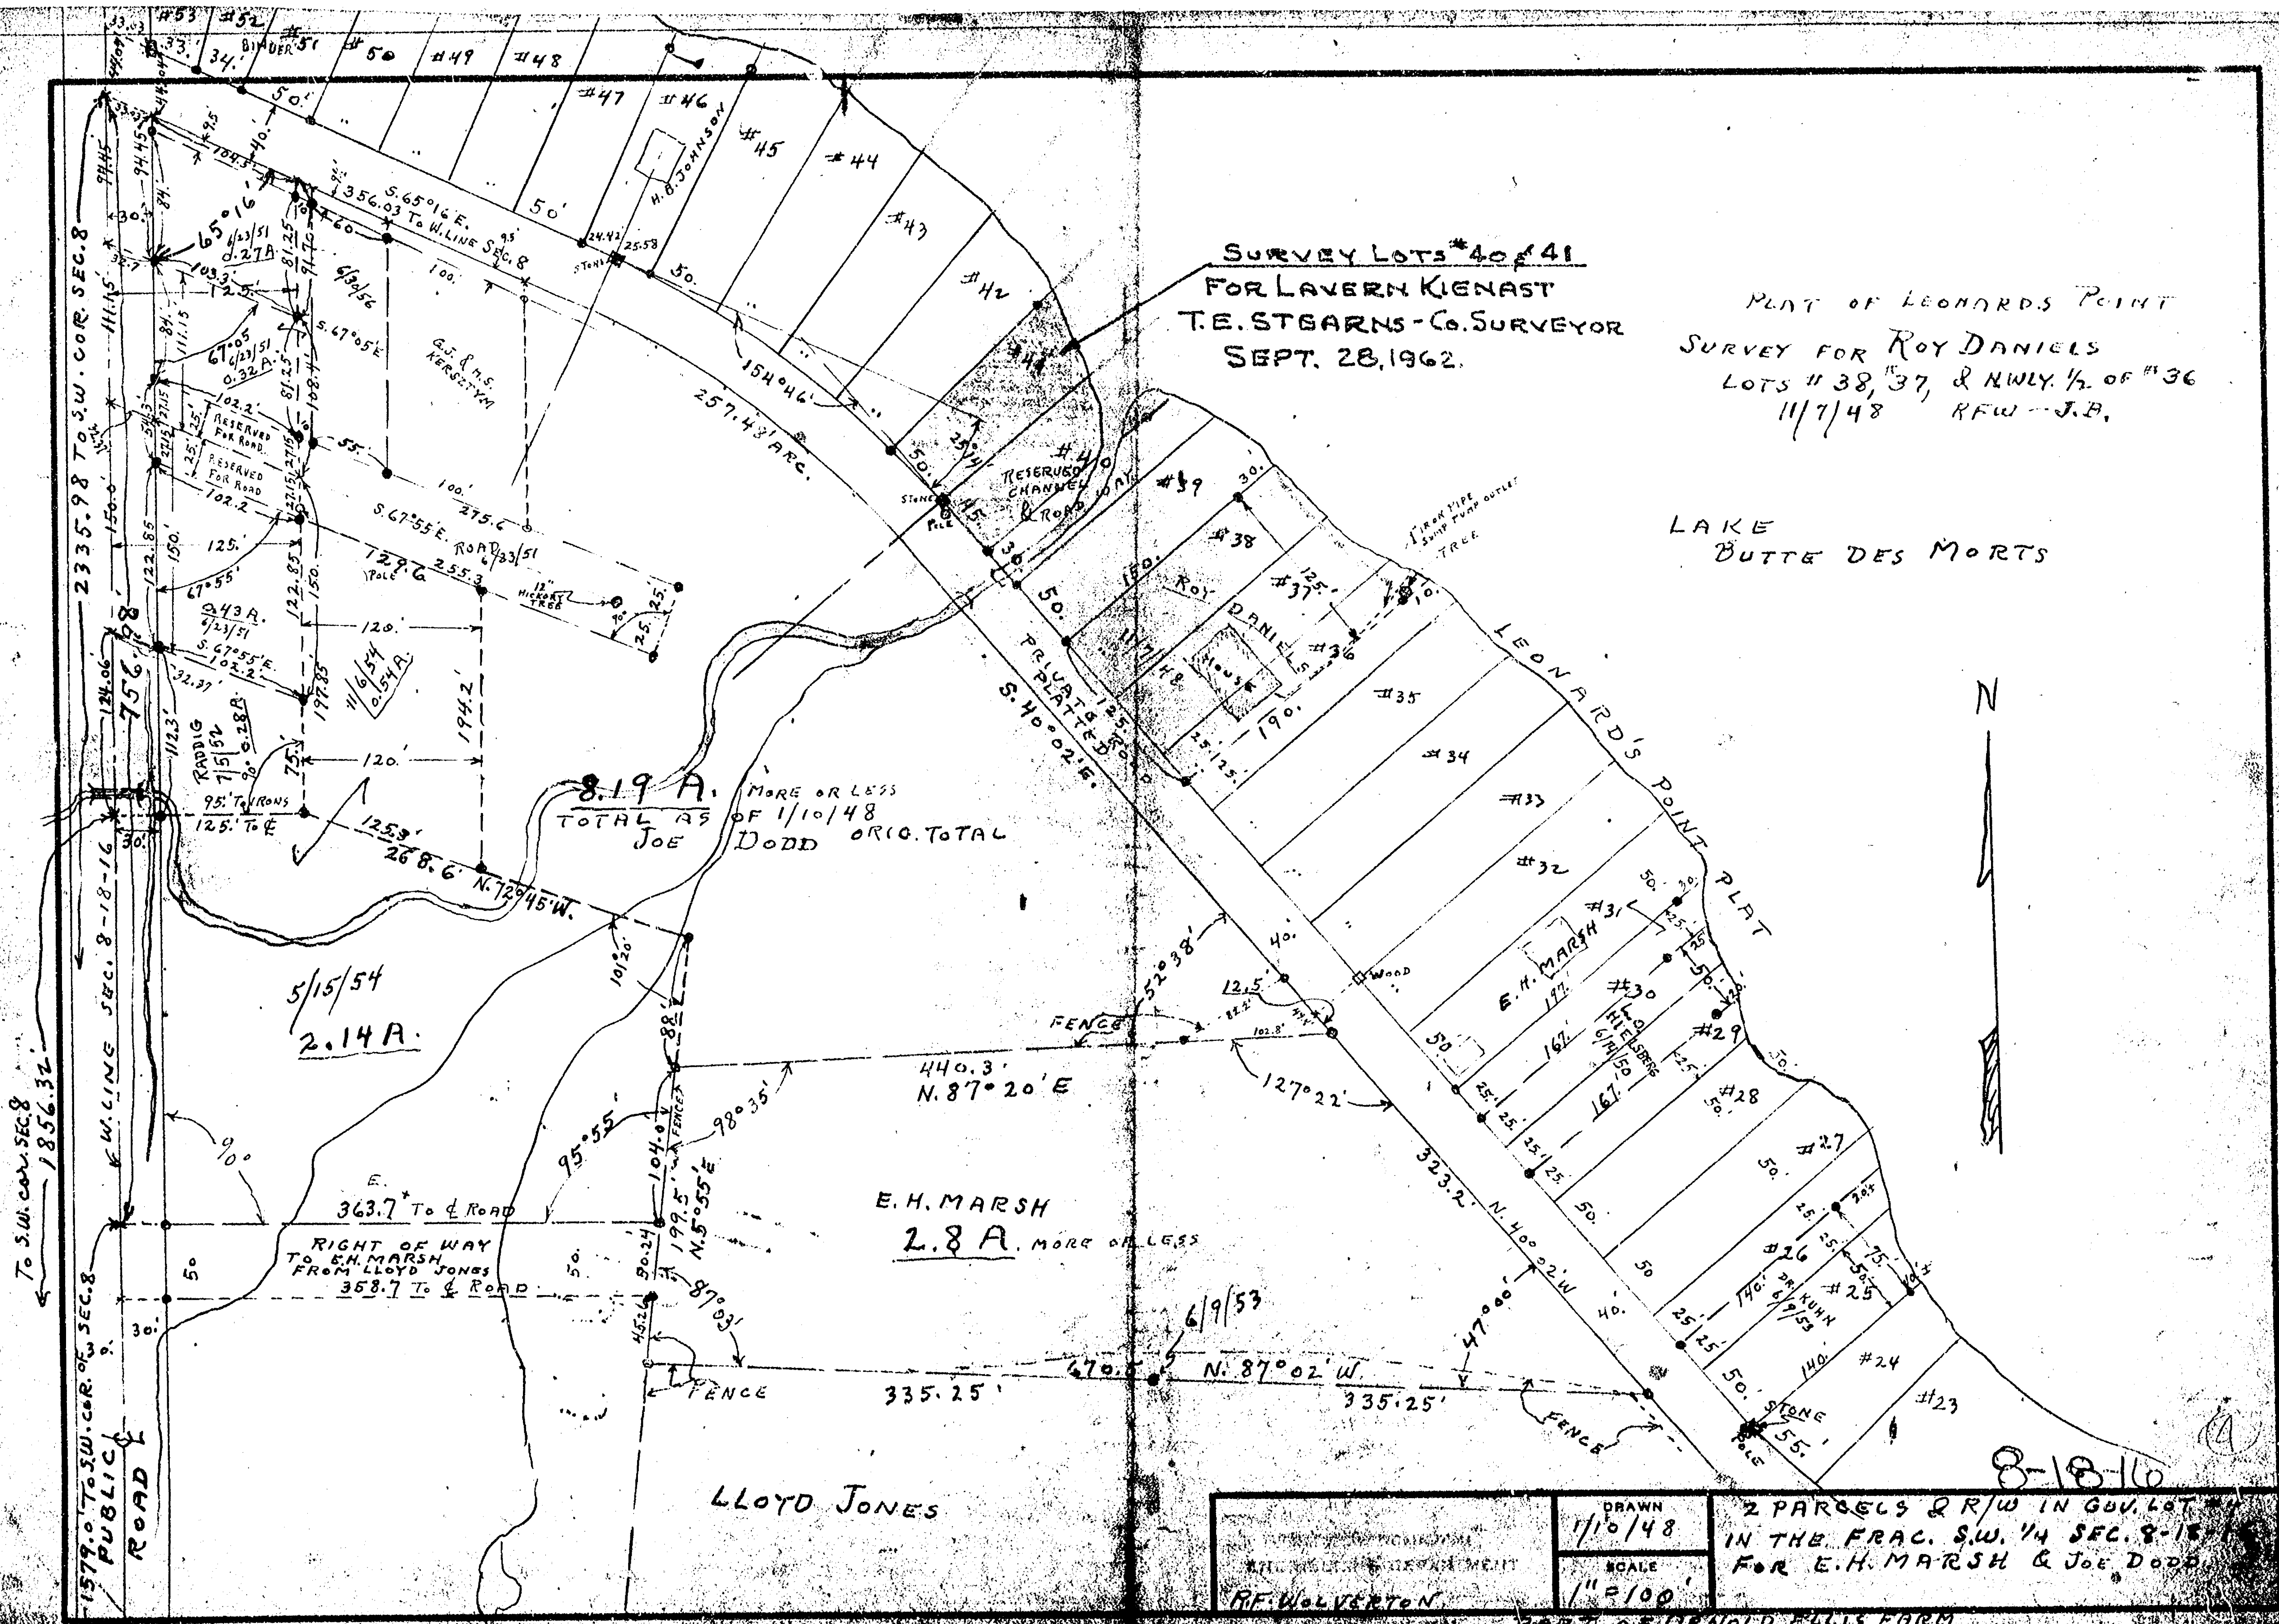

SURVEY FOR CARAMANIDIS & HANSON:-
T.E. STEARNS-Co. SURVEYOR - JUNE 28, 1963.
SURVEY FOR MIKE CARAMANIDIS - PARCEL #1.
T.E. STEARNS-Co. SURVEYOR - OCT. 31, 1969.


SURVEY LOTS #40 & 41
FOR LAVERN KIENAST
T.E. STEARNS-Co. SURVEYOR
SEPT. 28, 1962.

PLAT OF LEONARD'S POINT
SURVEY FOR ROY DANIELS
LOTS #38, #37, & NWLY. 1/4 OF #36
11/7/48 RFW-J.B.

LAKE
BUTTE DES MORTS

N

8-18-16

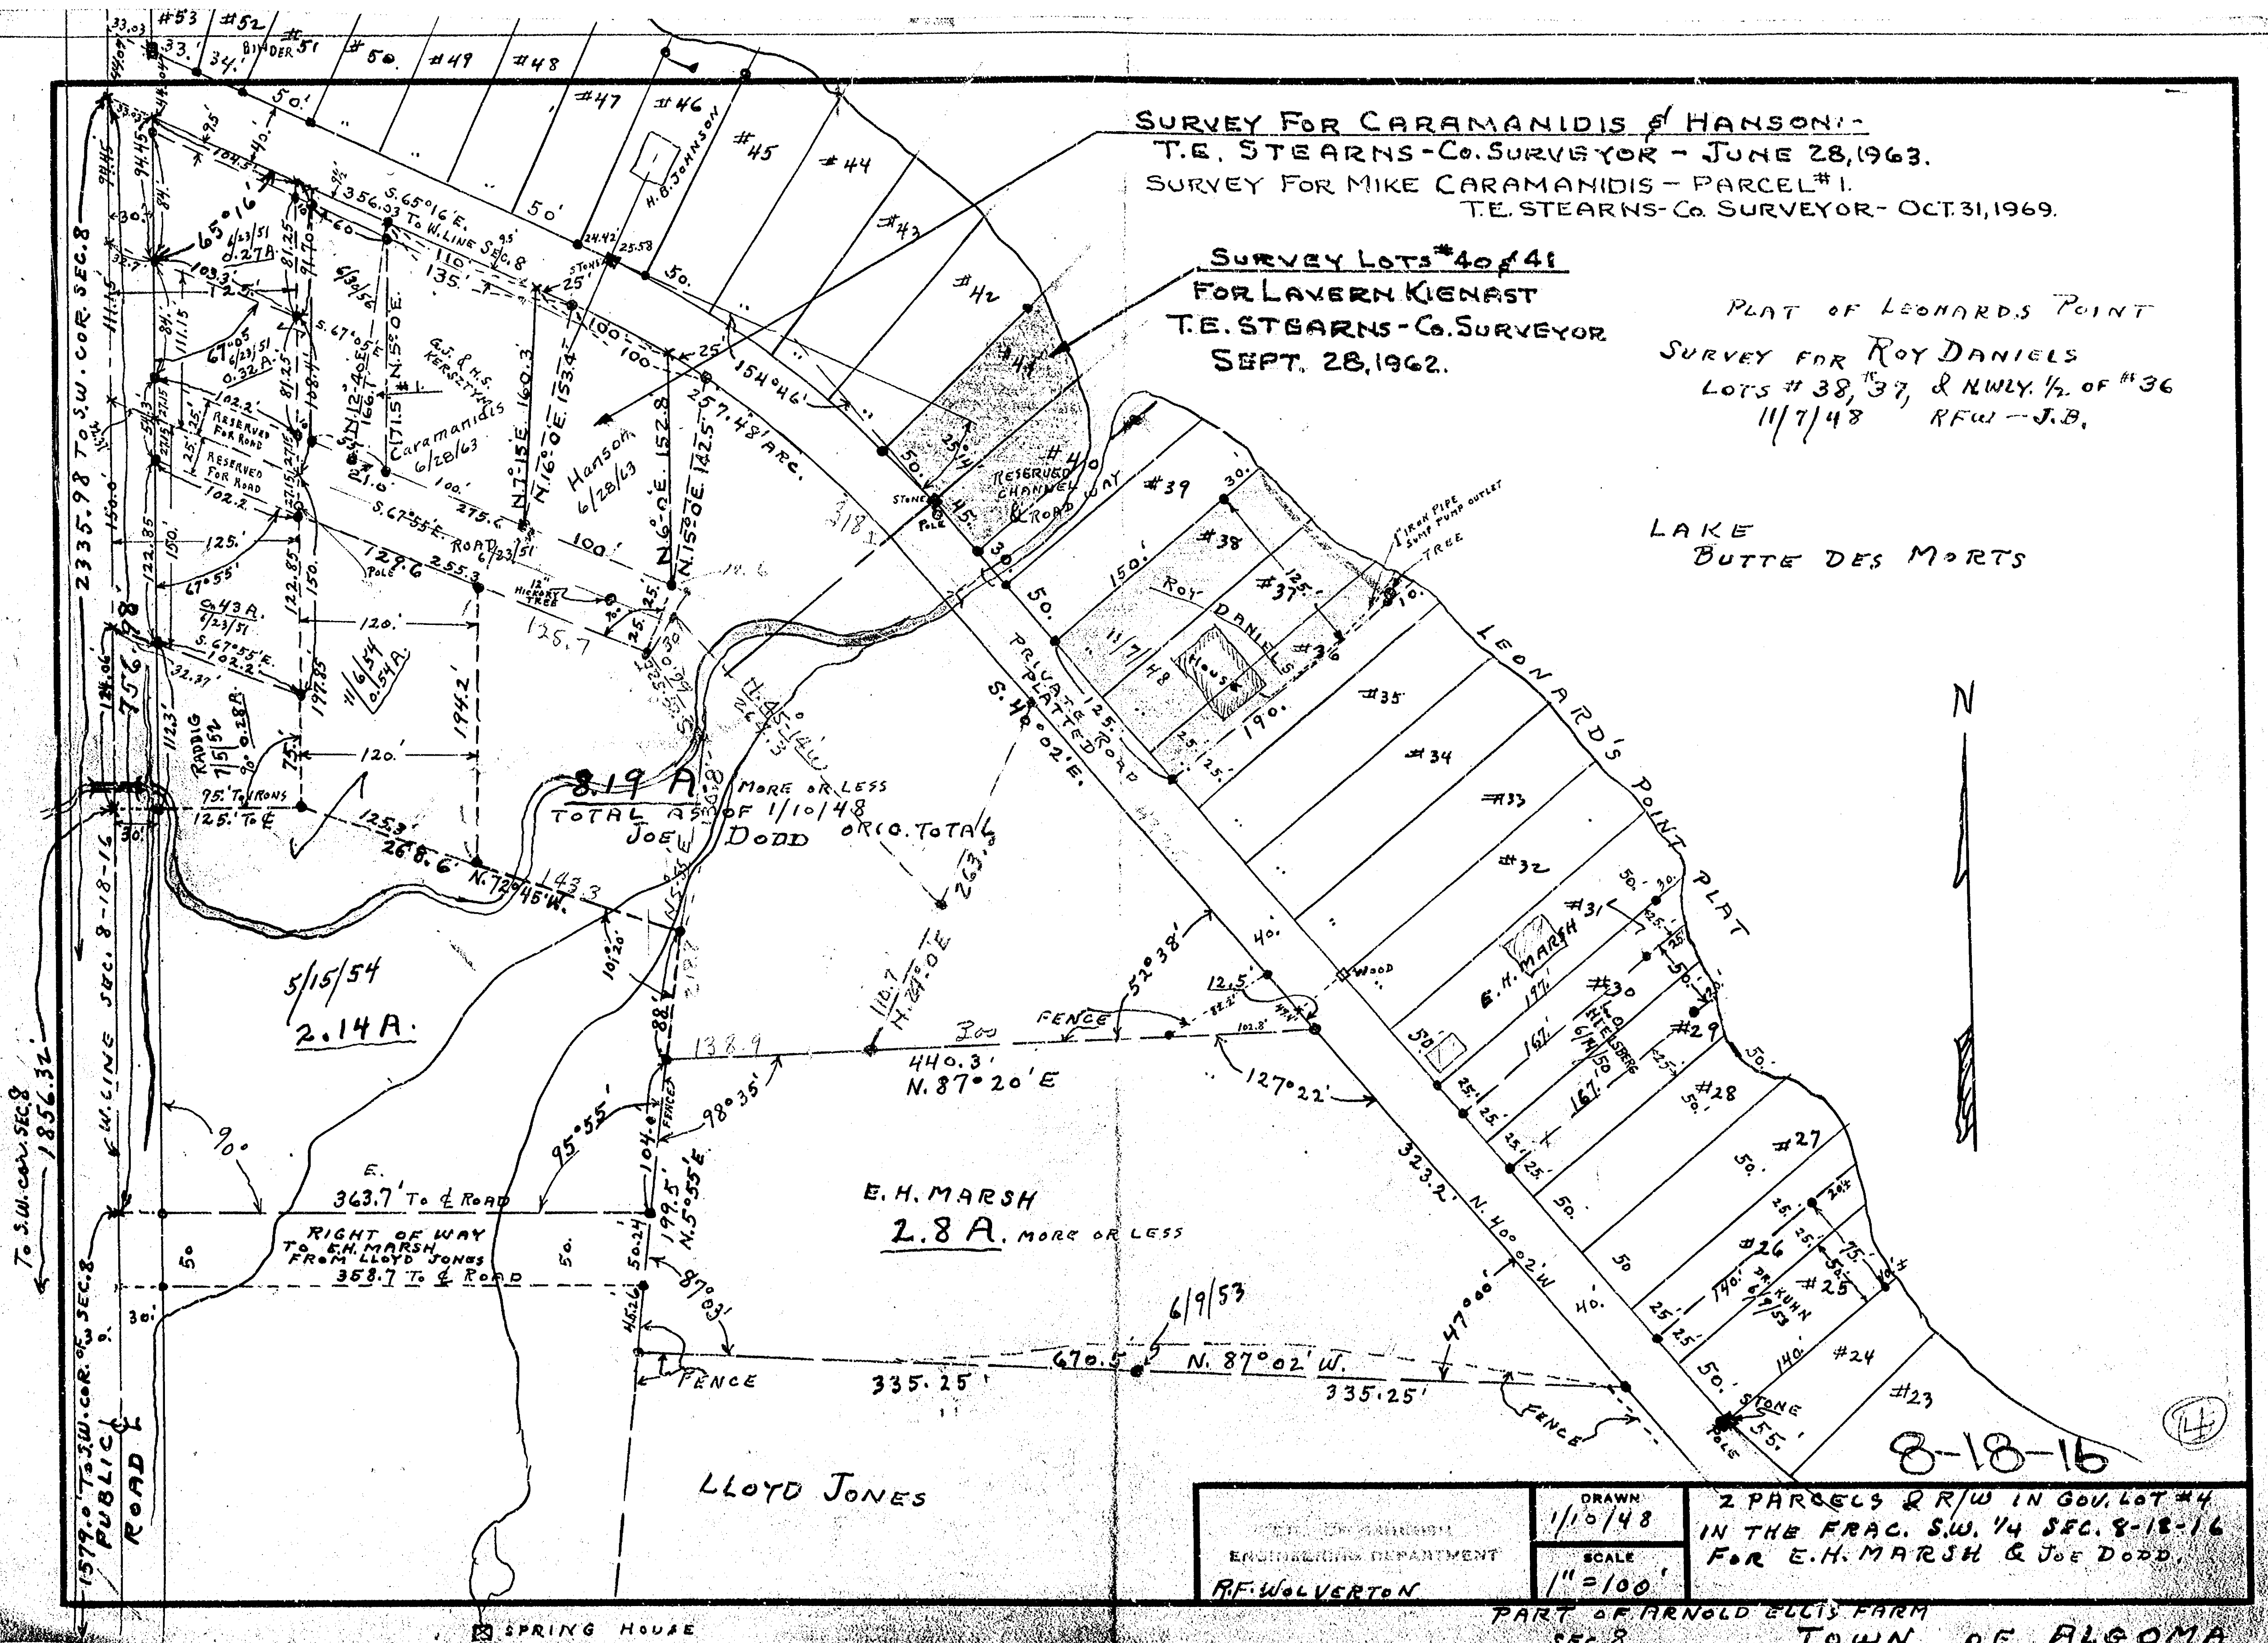

ENGINEERING DEPARTMENT R.F. WOLVERTON	DRAWN 1/10/48 SCALE 1" = 100'	2 PARCELS & R/W IN GOV. LOT #4 IN THE FRAC. SW. 1/4 SEC. 8-18-16 FOR E.H. MARSH & JOE DODD.
--	--	---

PART OF ARNOLD ELLIS FARM
SEC. 8 TOWN OF ALGOMA

SPRING HOUSE