

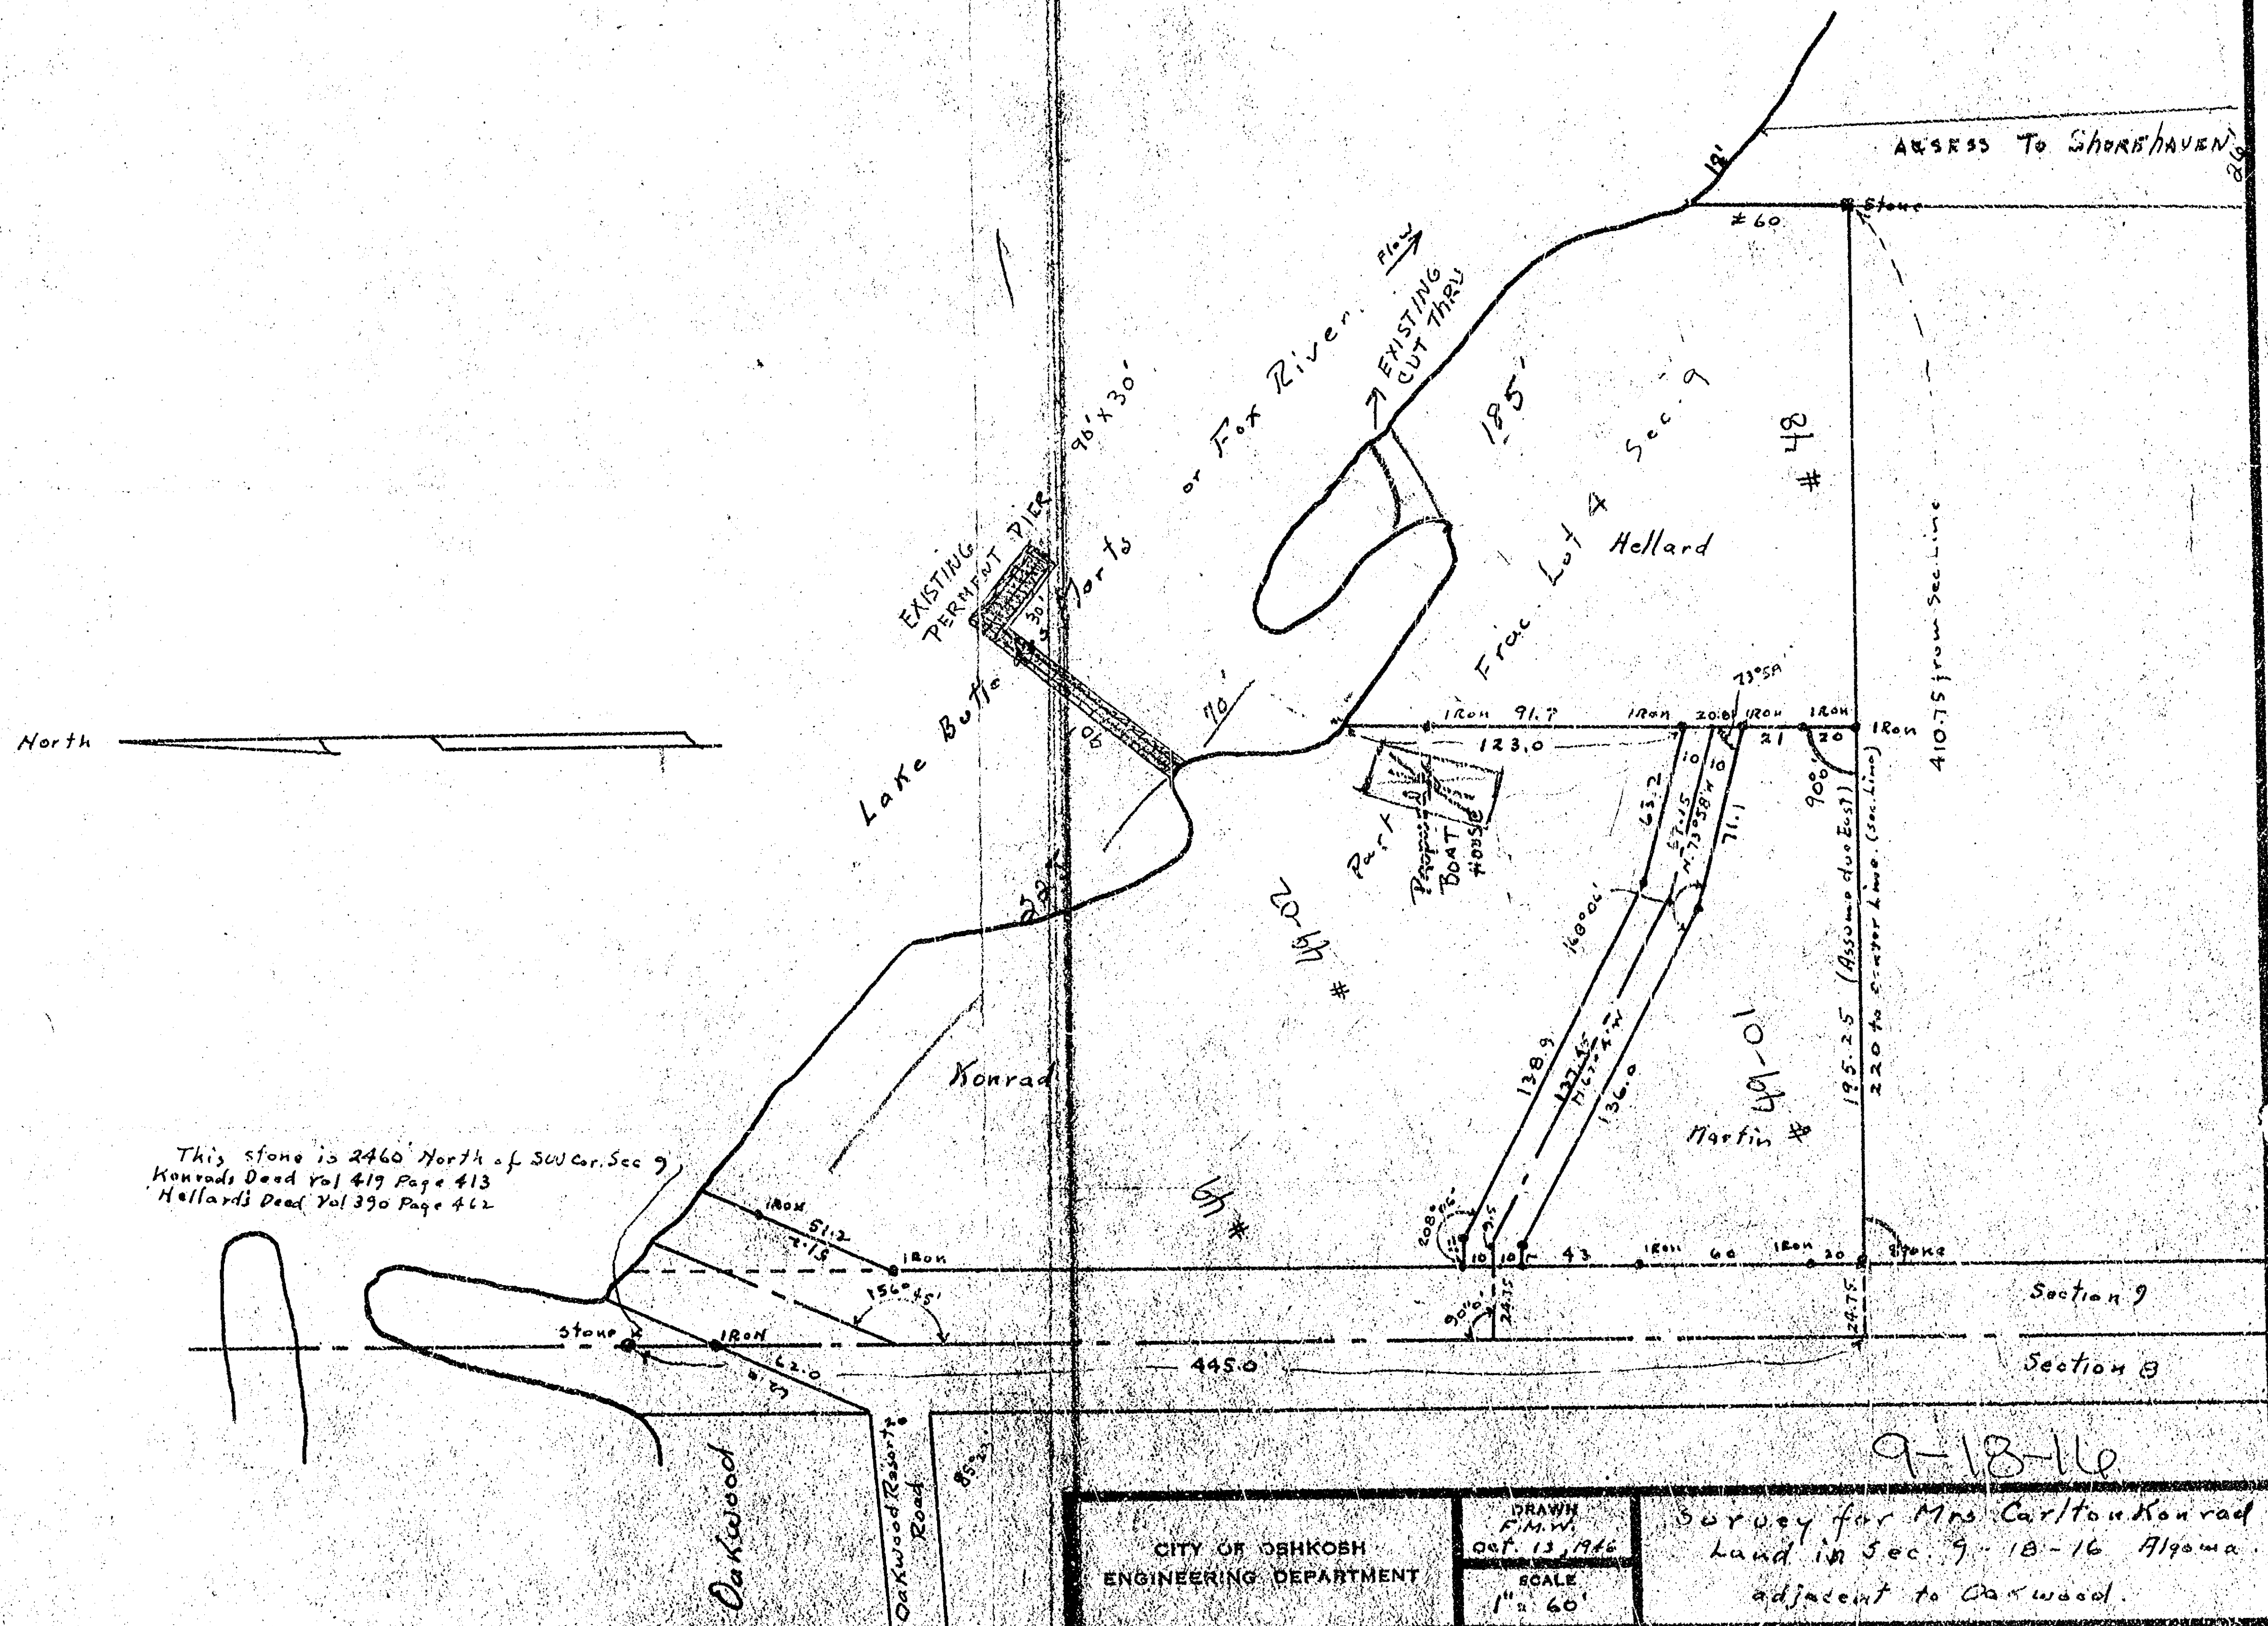


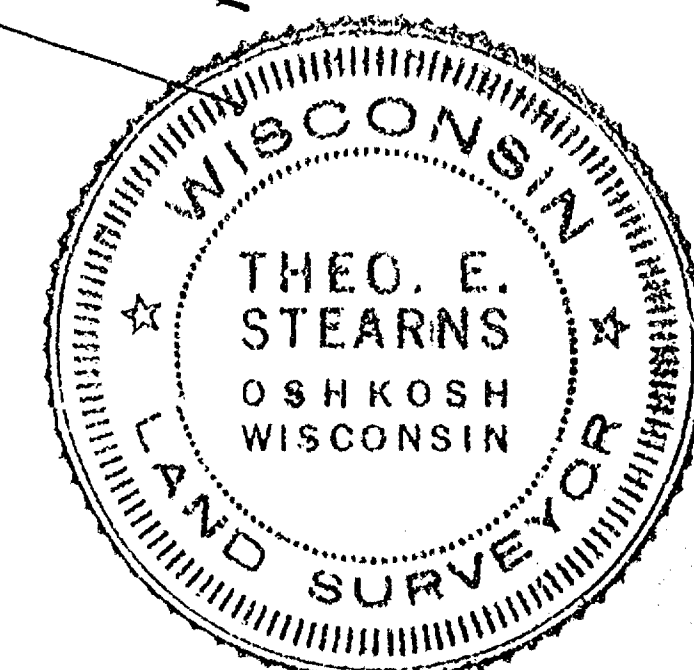

W. LINE SEC. 9-18-16
1425.9' To S.W. COR. SEC. 9-18-16
W. LINE FRAC. LOT #4 OAKWOOD ROAD

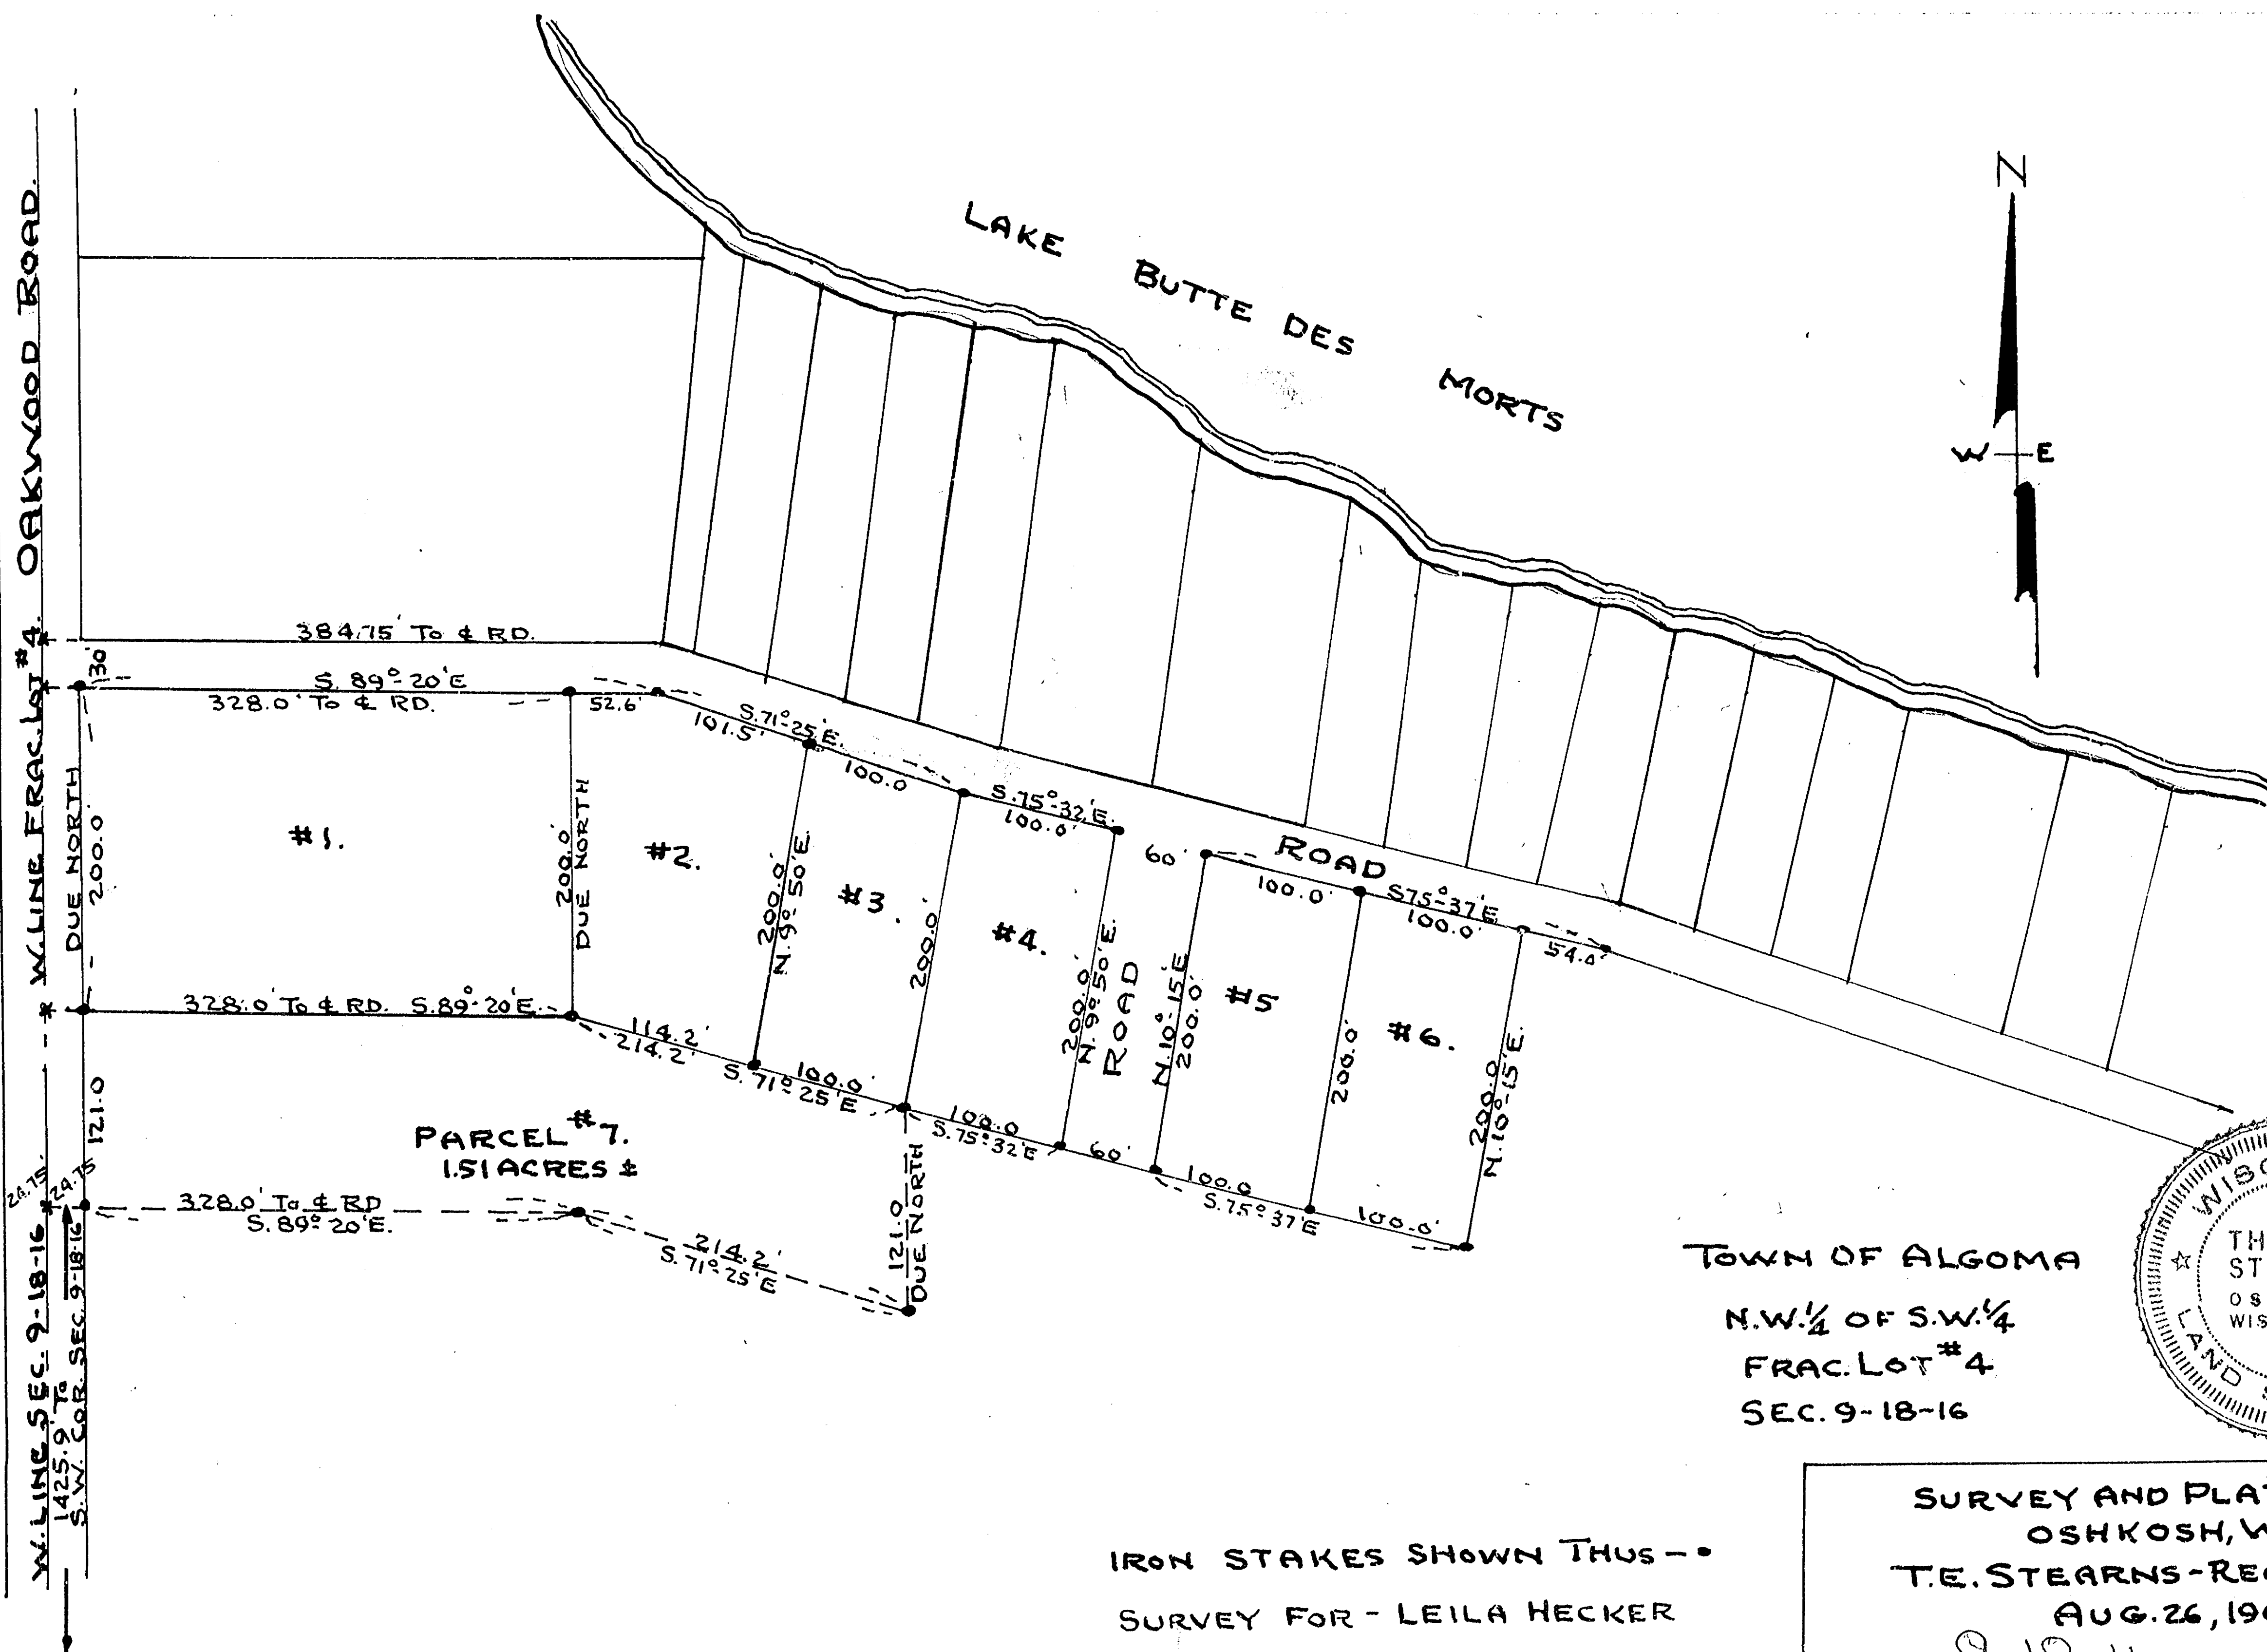


TOWN OF ALGOMA
N.W. 1/4 OF S.W. 1/4
FRAC. LOT #4
SEC. 9-18-16

IRON STAKES SHOWN THUS -
SURVEY FOR - LEILA HECKER

SURVEY AND PLATTING CO.
OSHKOSH, WIS.
T.E. STEARNS - REG. SURVEYOR
AUG. 26, 1967
9-18-16

5

SURVEY FOR LEILA M. HECKER:-
 LOTS "E-F-G-H-I-J" IN THE S.W. 1/4 OF THE S.W. 1/4
 OF SEC. 9-18-16, TOWN OF ALGOMA.

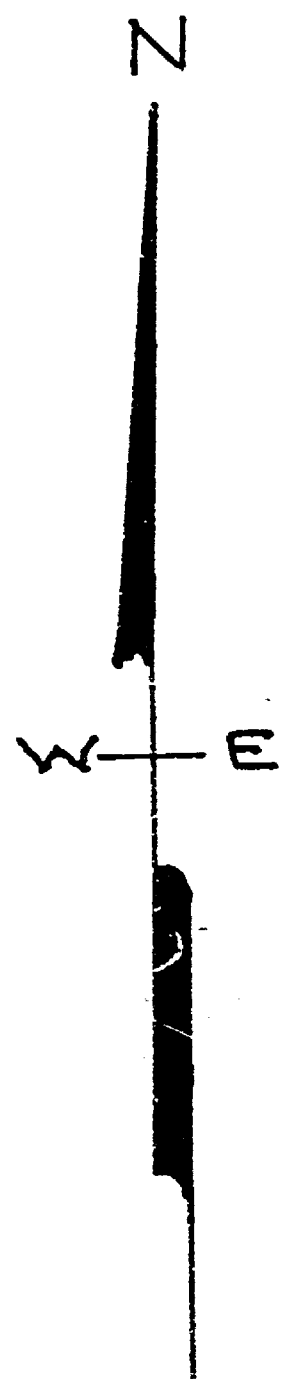

SEC. 9-18-16
 WEST LINE
 OAKWOOD ROAD

317.75 To E ROAD

J.
0.8 ACRES

I.
0.8 ACRES

H.
0.8 ACRES

G.
0.8 ACRES.
312.75 To E ROAD

F.
0.87 ACRES

E.
0.8 ACRES

D.

317.75 To E ROAD

C.

B.

A.

24.75

317.75 To E ROAD

S.W. COR. SEC. 9-18-16

SOUTH LINE SEC. 9-18-16

SCALE
1" = 100'

IRON STAKES SHOWN THUS -o-


TOWN OF ALGOMA

Gov. FRAC. LOT #4

S.W. 1/4 OF S.W. 1/4

SEC. 9-18-16

LEILA M. HECKER PROP.

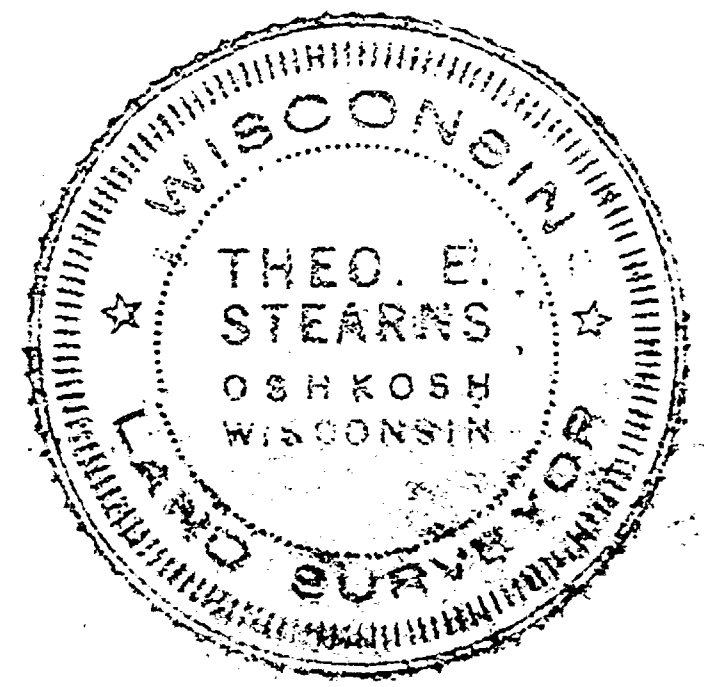

SURVEY & PLATTING Co.
 OSHKOSH, WIS.
 T.E. STEARNS - REG. SURVEYOR
 APRIL 18, 1963.

9-18-16

6


CHECK SURVEY
FOR TERWELP
WLY. LINE OF PARCEL
NUMBERED 10 ON DRAWING
7/18/19

AND LAND BETWEEN A/R/W
AND PARCELS HERETOFORE
CONVEYED TO TERWELP &
W.F. SCHMIDT N

W — E

THE DESCRIPTION
OF THIS TOTAL PIECE
APPEARS ON A LEASE
AGREEMENT - TERWELP TO
RAY GIERINGER

LINE BETWEEN
E/W 1/2 SW 1/4 SEC. 9-18-16

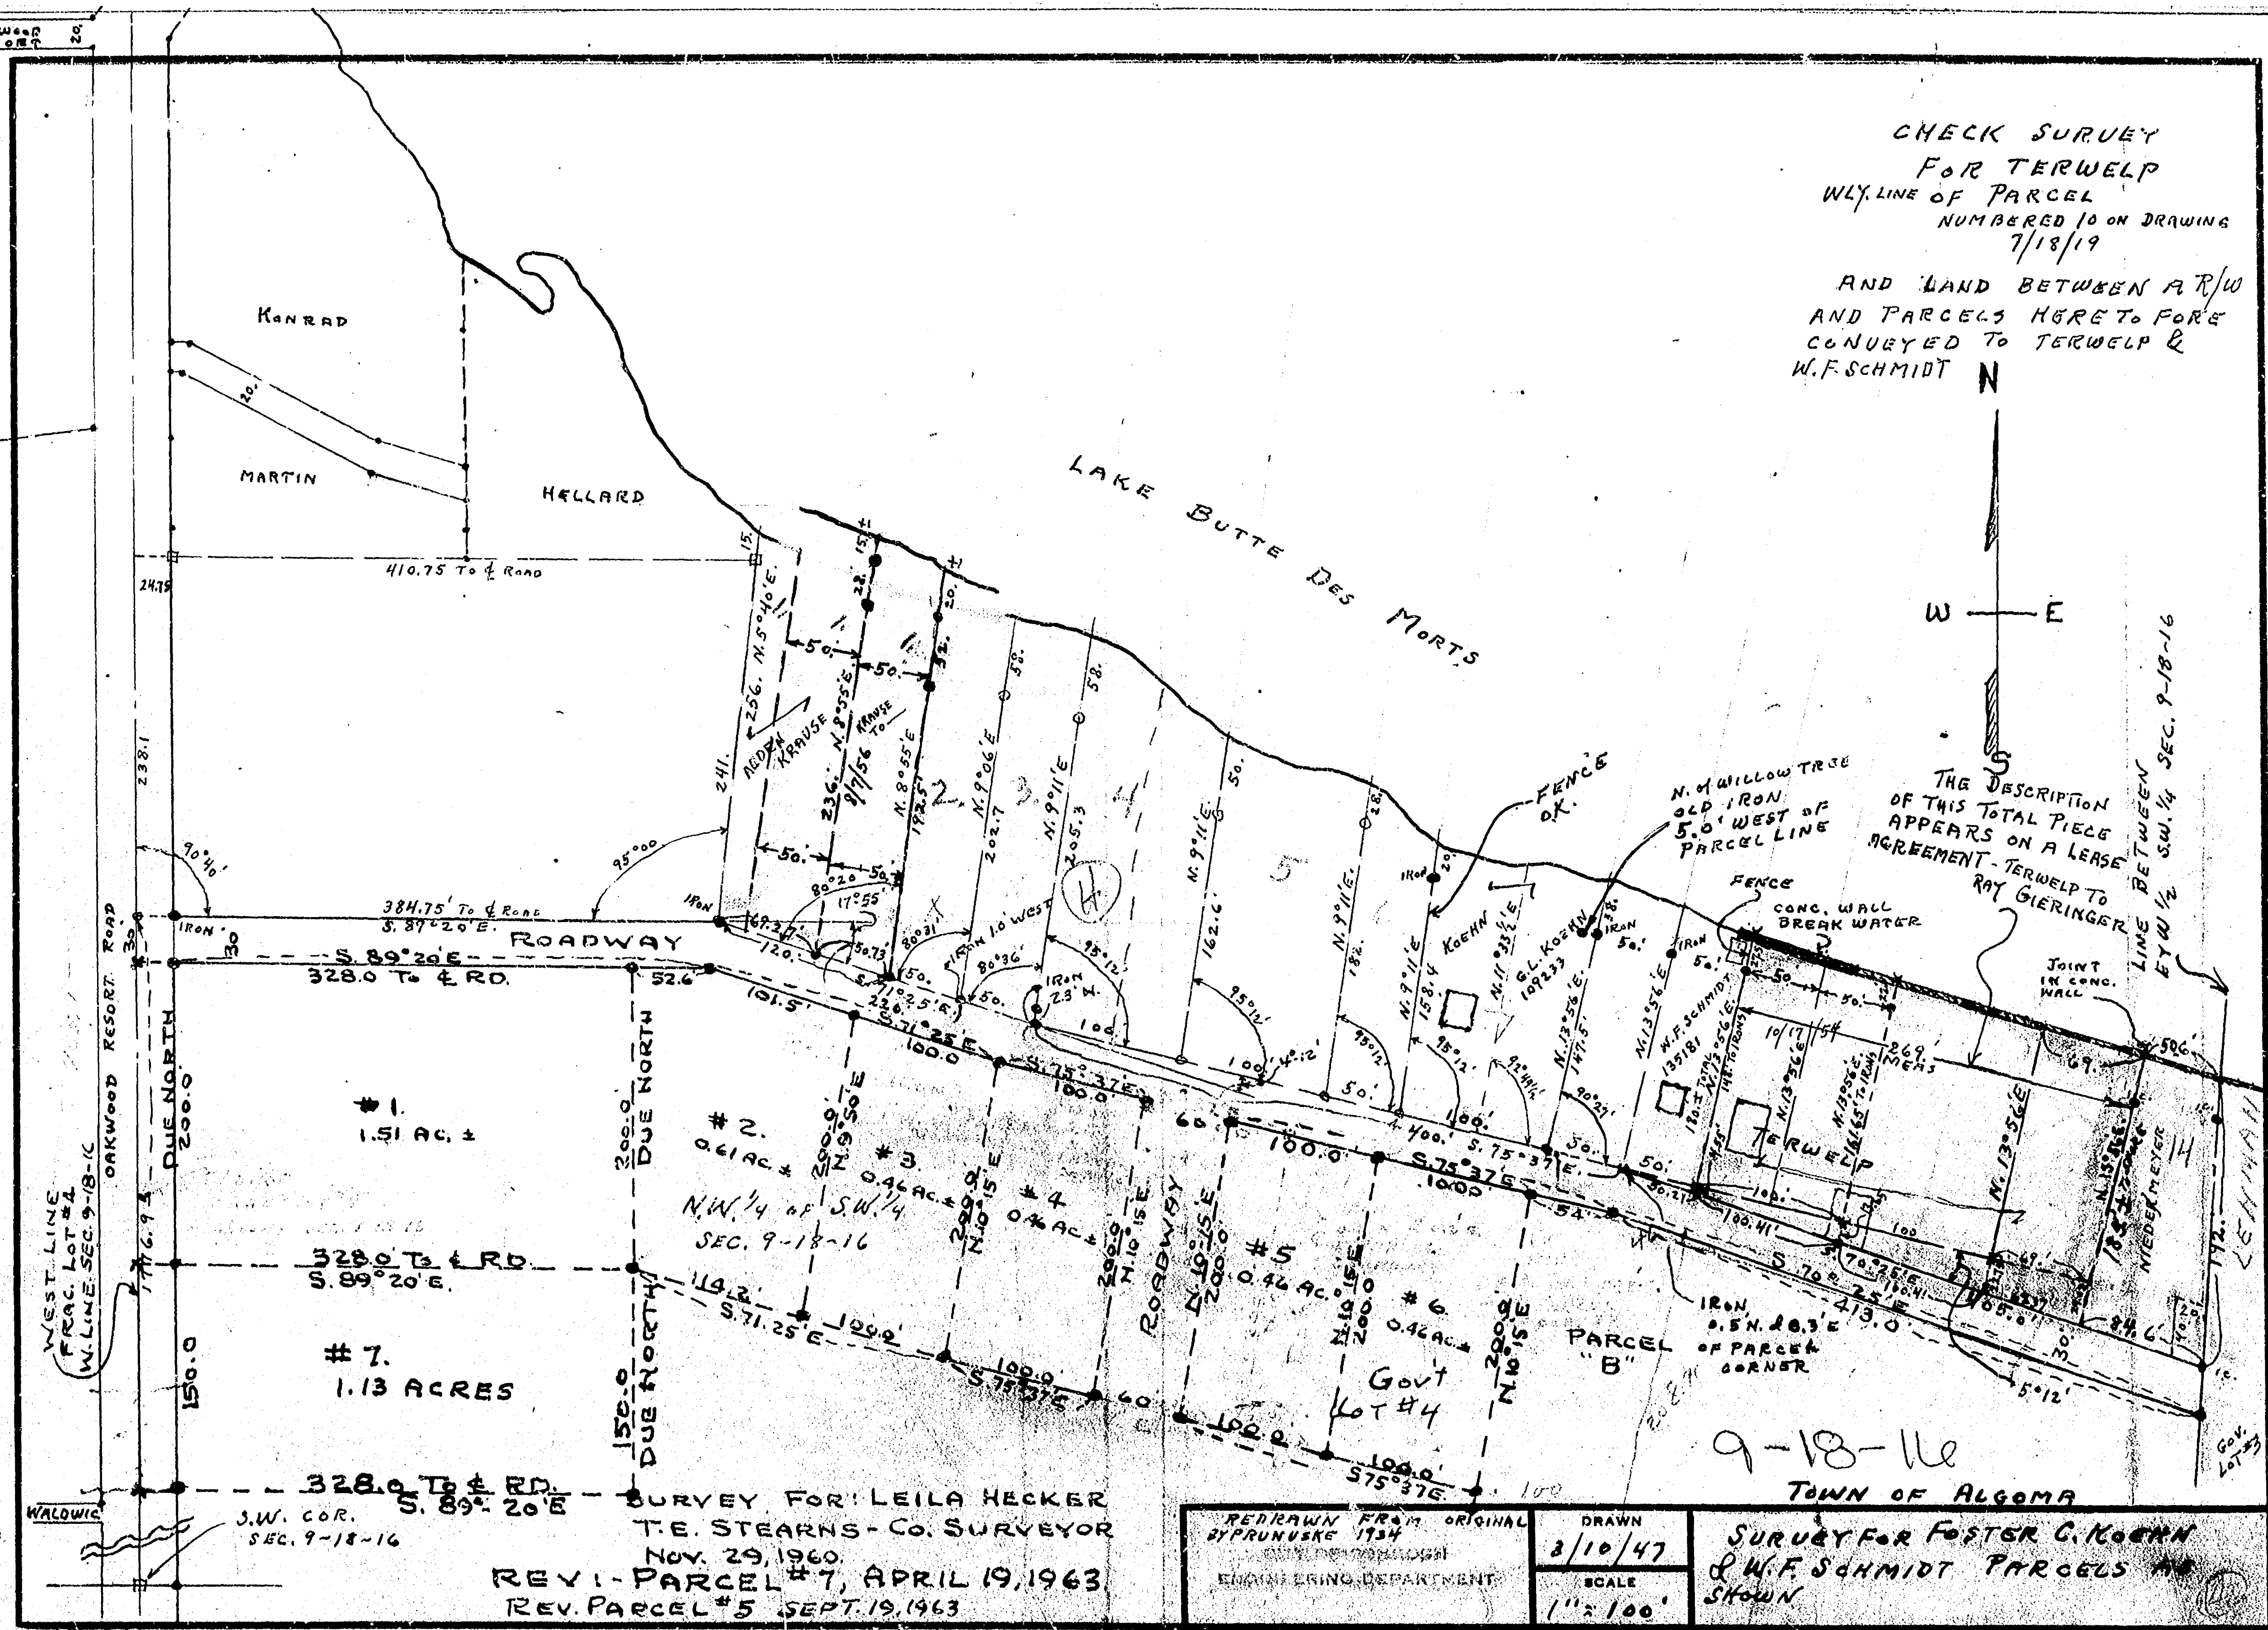

SURVEY FOR LEILA HECKER
T.E. STEARNS - CO. SURVEYOR
NOV. 29, 1960.
REV. 1 - PARCEL #7, APRIL 19, 1963
REV. PARCEL #5 SEPT. 19, 1963

REDRAWN FROM ORIGINAL
BY PRUNUSKE 1934
ENGINEERING DEPARTMENT

DRAWN
3/10/47
SCALE
1" = 100'

SURVEY FOR FOSTER C. KOERN
& W.F. SCHMIDT PARCELS AS
SHOWN

TOWN OF ALGOMA SEC. 9

Vol. 419 - Page 413 W.D. Holland to C. Konrad.
 Vol 545 Page 123 QCD Holland to Elij Konrad
 555 45 Eage. E.K to Holland
 545 195 D EK to Chas Con
 589 141 D EK. to E.R. Friedrich
 591 173 D ERF to F.C. Wagenhals

