

PET LAND MEMORIAL GARDENS

(SECTION P)

A PART OF SECTION "L" IN THE REPLAT OF THE SECOND ADDITION TO LAKE VIEW MEMORIAL PARK, IN THE N.E. 1/4 OF THE N.E. 1/4 OF SECTION 10, T18N, R16E, TOWN OF OSHKOSH, WINNEBAGO COUNTY, WISCONSIN.

ALL DISTANCES ARE MEASURED TO THE NEAREST HUNDREDTH OF A FOOT.

○ DENOTES 2 INCH DIAMETER IRON PIPE, 30 INCHES LONG, WITH A WEIGHT OF NOT LESS THAN 3.65 LBS PER LINEAL FOOT.

BEARINGS ARE REFERENCED TO THE EAST LINE OF THE N.E. 1/4 OF SECTION 10, T18N, R16E, WHICH HAS AN ASSUMED BEARING OF NORTH 00°-28'-35" EAST.

CERTIFICATE OF SURVEY:

I, REINHARD ROEHLIG, Registered Wisconsin Land Surveyor hereby certify:

THAT I have surveyed, divided and mapped PETLAND MEMORIAL GARDENS (Section P), a part of the N.E. 1/4 of the N.E. 1/4 of Section 10, T18N, R16E, in the Town of Oshkosh, Winnebago County, Wisconsin (being a re-division of Section "L" in the Replat of The Second Addition To Lakeview Memorial Park), which is bounded and described as follows: Commencing at the East 1/4 corner of said Section 10, thence North 00°-28'-35" East along the East Line of the N.E. 1/4 of said Section 2170.88 ft. to the point of beginning of the land to be described, thence continuing North 00°-28'-35" East 462.00 ft. to the N.E. corner of said Section 10, thence South 89°-39'-22" West along the North line of the N.E. 1/4 of said Section 180.02 ft. to a point, thence South 00°-28'-35" West 459.42 ft. to a point, thence South 89°-31'-25" East 180.00 ft. to the point of beginning.


THAT I have made this survey and land division and plat by the direction of the officers of Lake View Memorial Park, Winnebago County, Wisconsin, owners of said land.

That such plat is a correct representation of all the exterior boundaries of the land surveyed and the subdivision thereof made.

THAT I have fully complied with the provisions of Chapter 157.07, of the Wisconsin Statutes.

2-27-85
Date

Reinhard Roehlig
Reinhard Roehlig
Registered Land
Surveyor S-1368

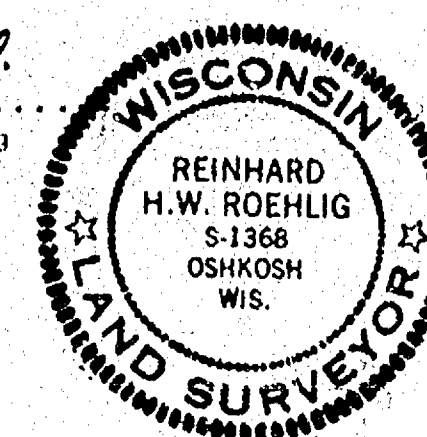

OFFICER'S CERTIFICATE:

AS OFFICERS OF LAKE VIEW MEMORIAL PARK, INC., we hereby certify that we caused the land described on this plat to be surveyed, divided and mapped as represented on this plat. We also certify that this plat is required by Section 157.07 of the Wisconsin Statutes.

Witness the hands and seals of said officers this.....day of.....1985.

For Lakeview Memorial Park, Inc.:

.....
President

.....
Secretary

STATE OF WISCONSIN :SS
WINNEBAGO COUNTY)

PERSONALLY came before me this..... day of.....1985 the above named officers of Lake View Memorial Park, Inc., the persons who executed the foregoing instrument and acknowledged the same.

Notary Public-Winnebago County, Wisconsin

My Commission Expires.....

TOWN BOARD RESOLUTION:

RESOLVED: That the Plat of Petland Memorial Gardens, in the Town of Oshkosh, Lake View Memorial Park, Inc., owner, is hereby approved by the Town Board.

.....APPROVED.....
Date Town Chairman

.....SIGNED.....
Date Town Chairman

I hereby certify that the foregoing is a copy of a resolution adopted by the Town Board of the Town of Oshkosh.

.....
Town Clerk



WINNEBAGO COUNTY PLANNING COMMITTEE
CERTIFICATE:

PETLAND MEMORIAL GARDENS, in the Town of Oshkosh, Lakeview Memorial Park, Inc., owner, is hereby approved by the Winnebago County Planning Committee.

.....
Date Chairman

THIS INSTRUMENT WAS DRAFTED
BY REINHARD ROEHLIG.


notland survey & engineering
417 NORTH SAWYER STREET
P.O. BOX 2963
OSHKOSH, WISCONSIN 54903
(414) 426-2800

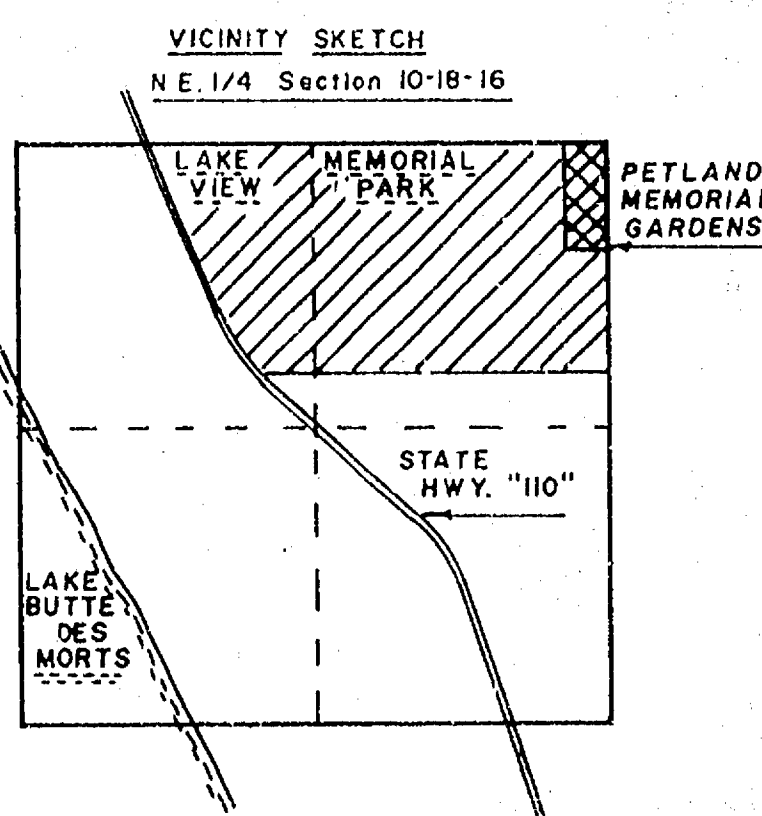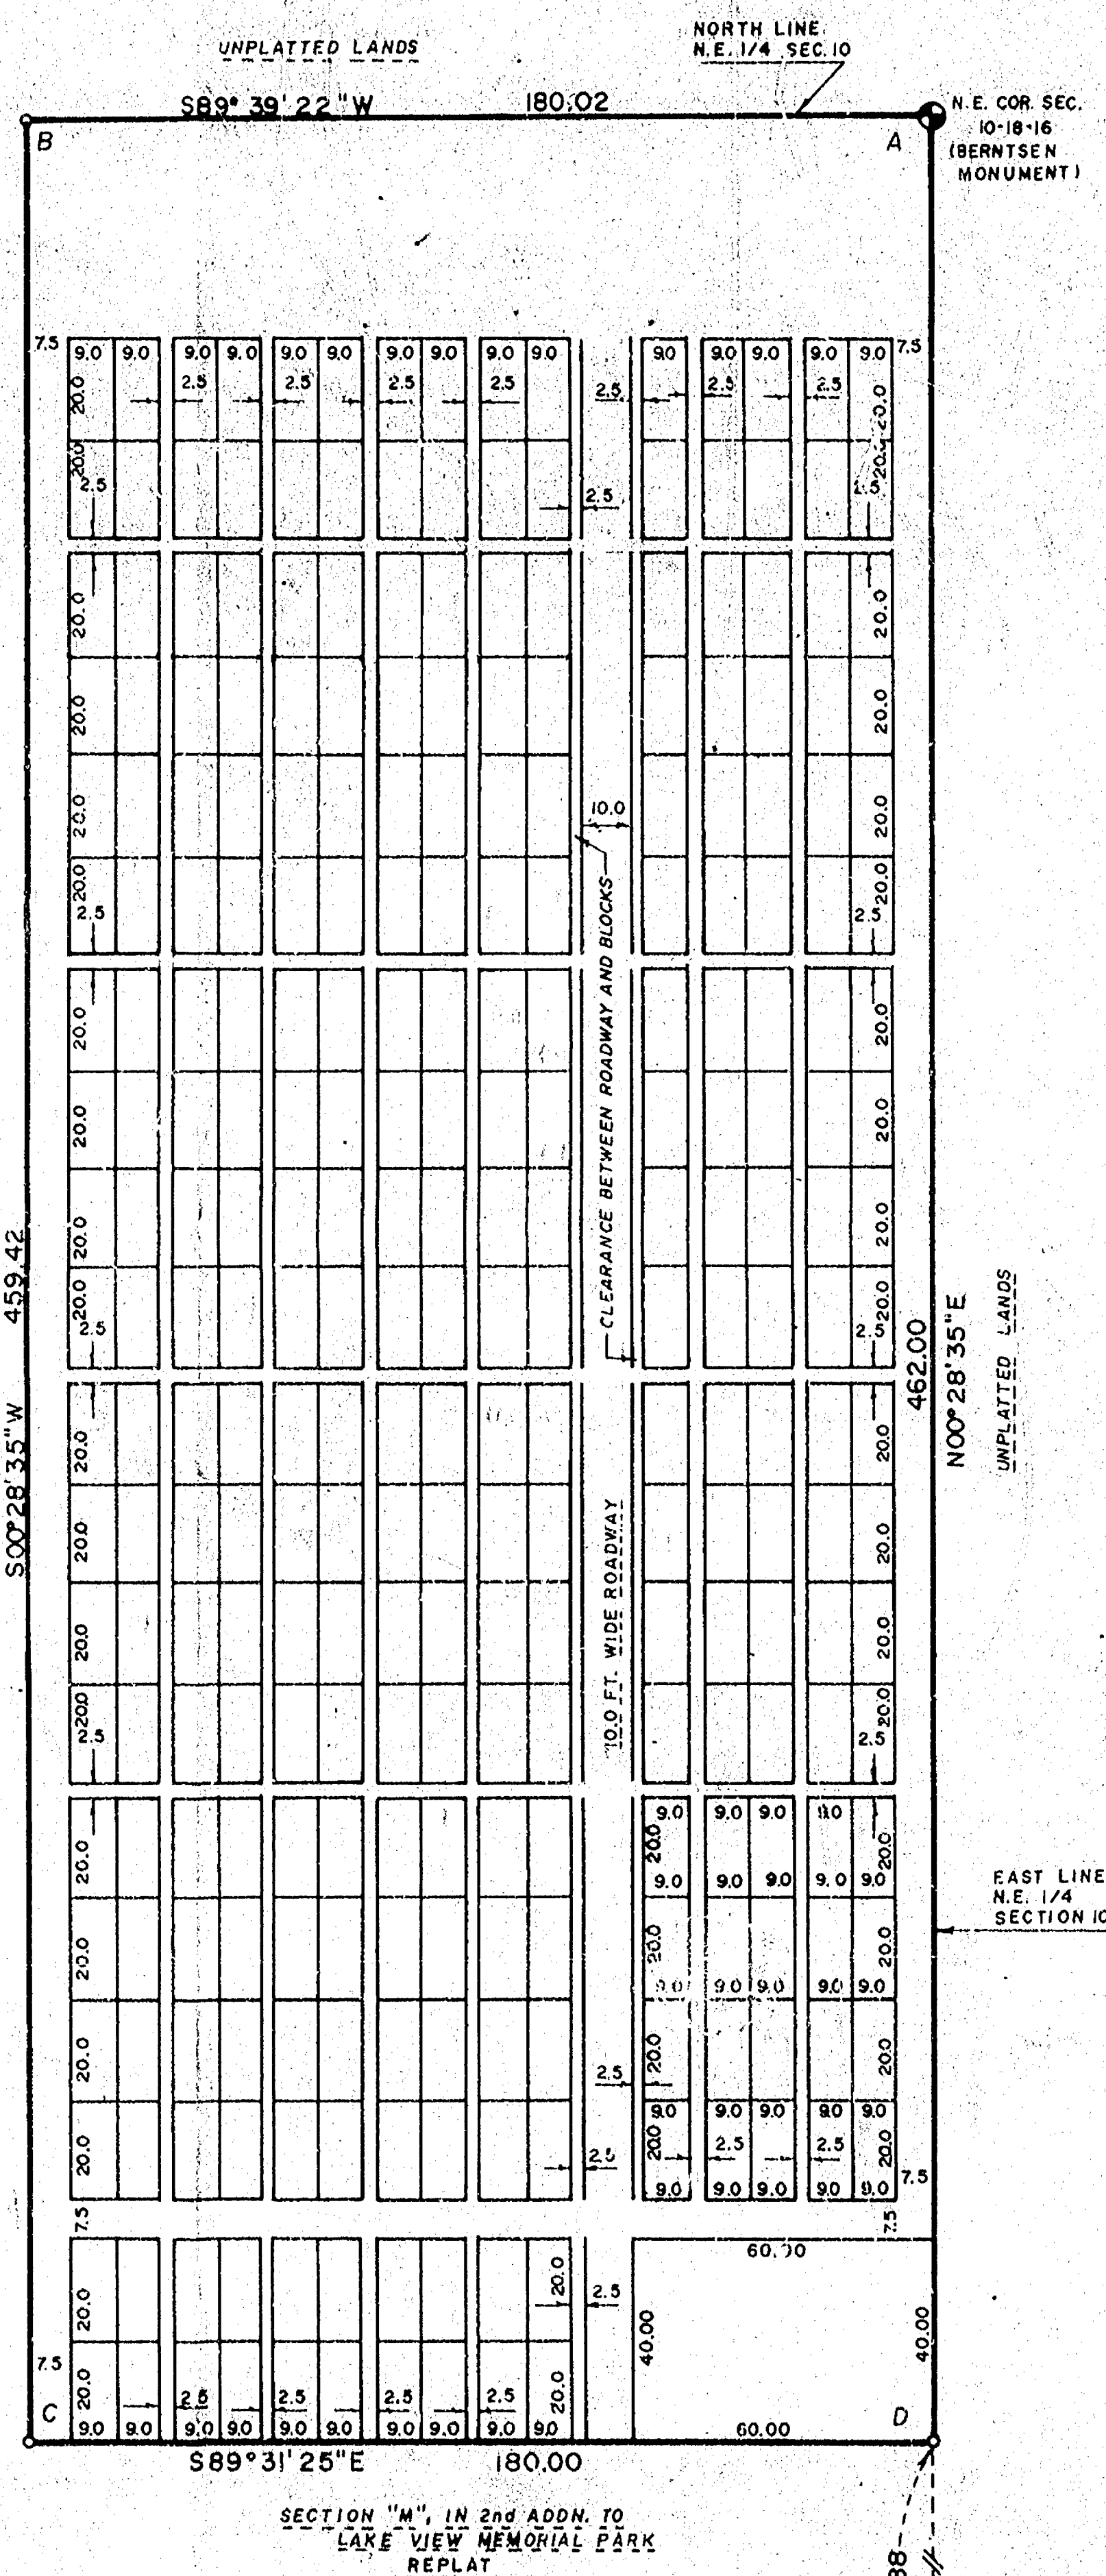

INTERIOR ANGLES

- A) 89°10'47"
- B) 90°49'13"
- C) 90°00'00"
- D) 90°00'00"

10-18-16

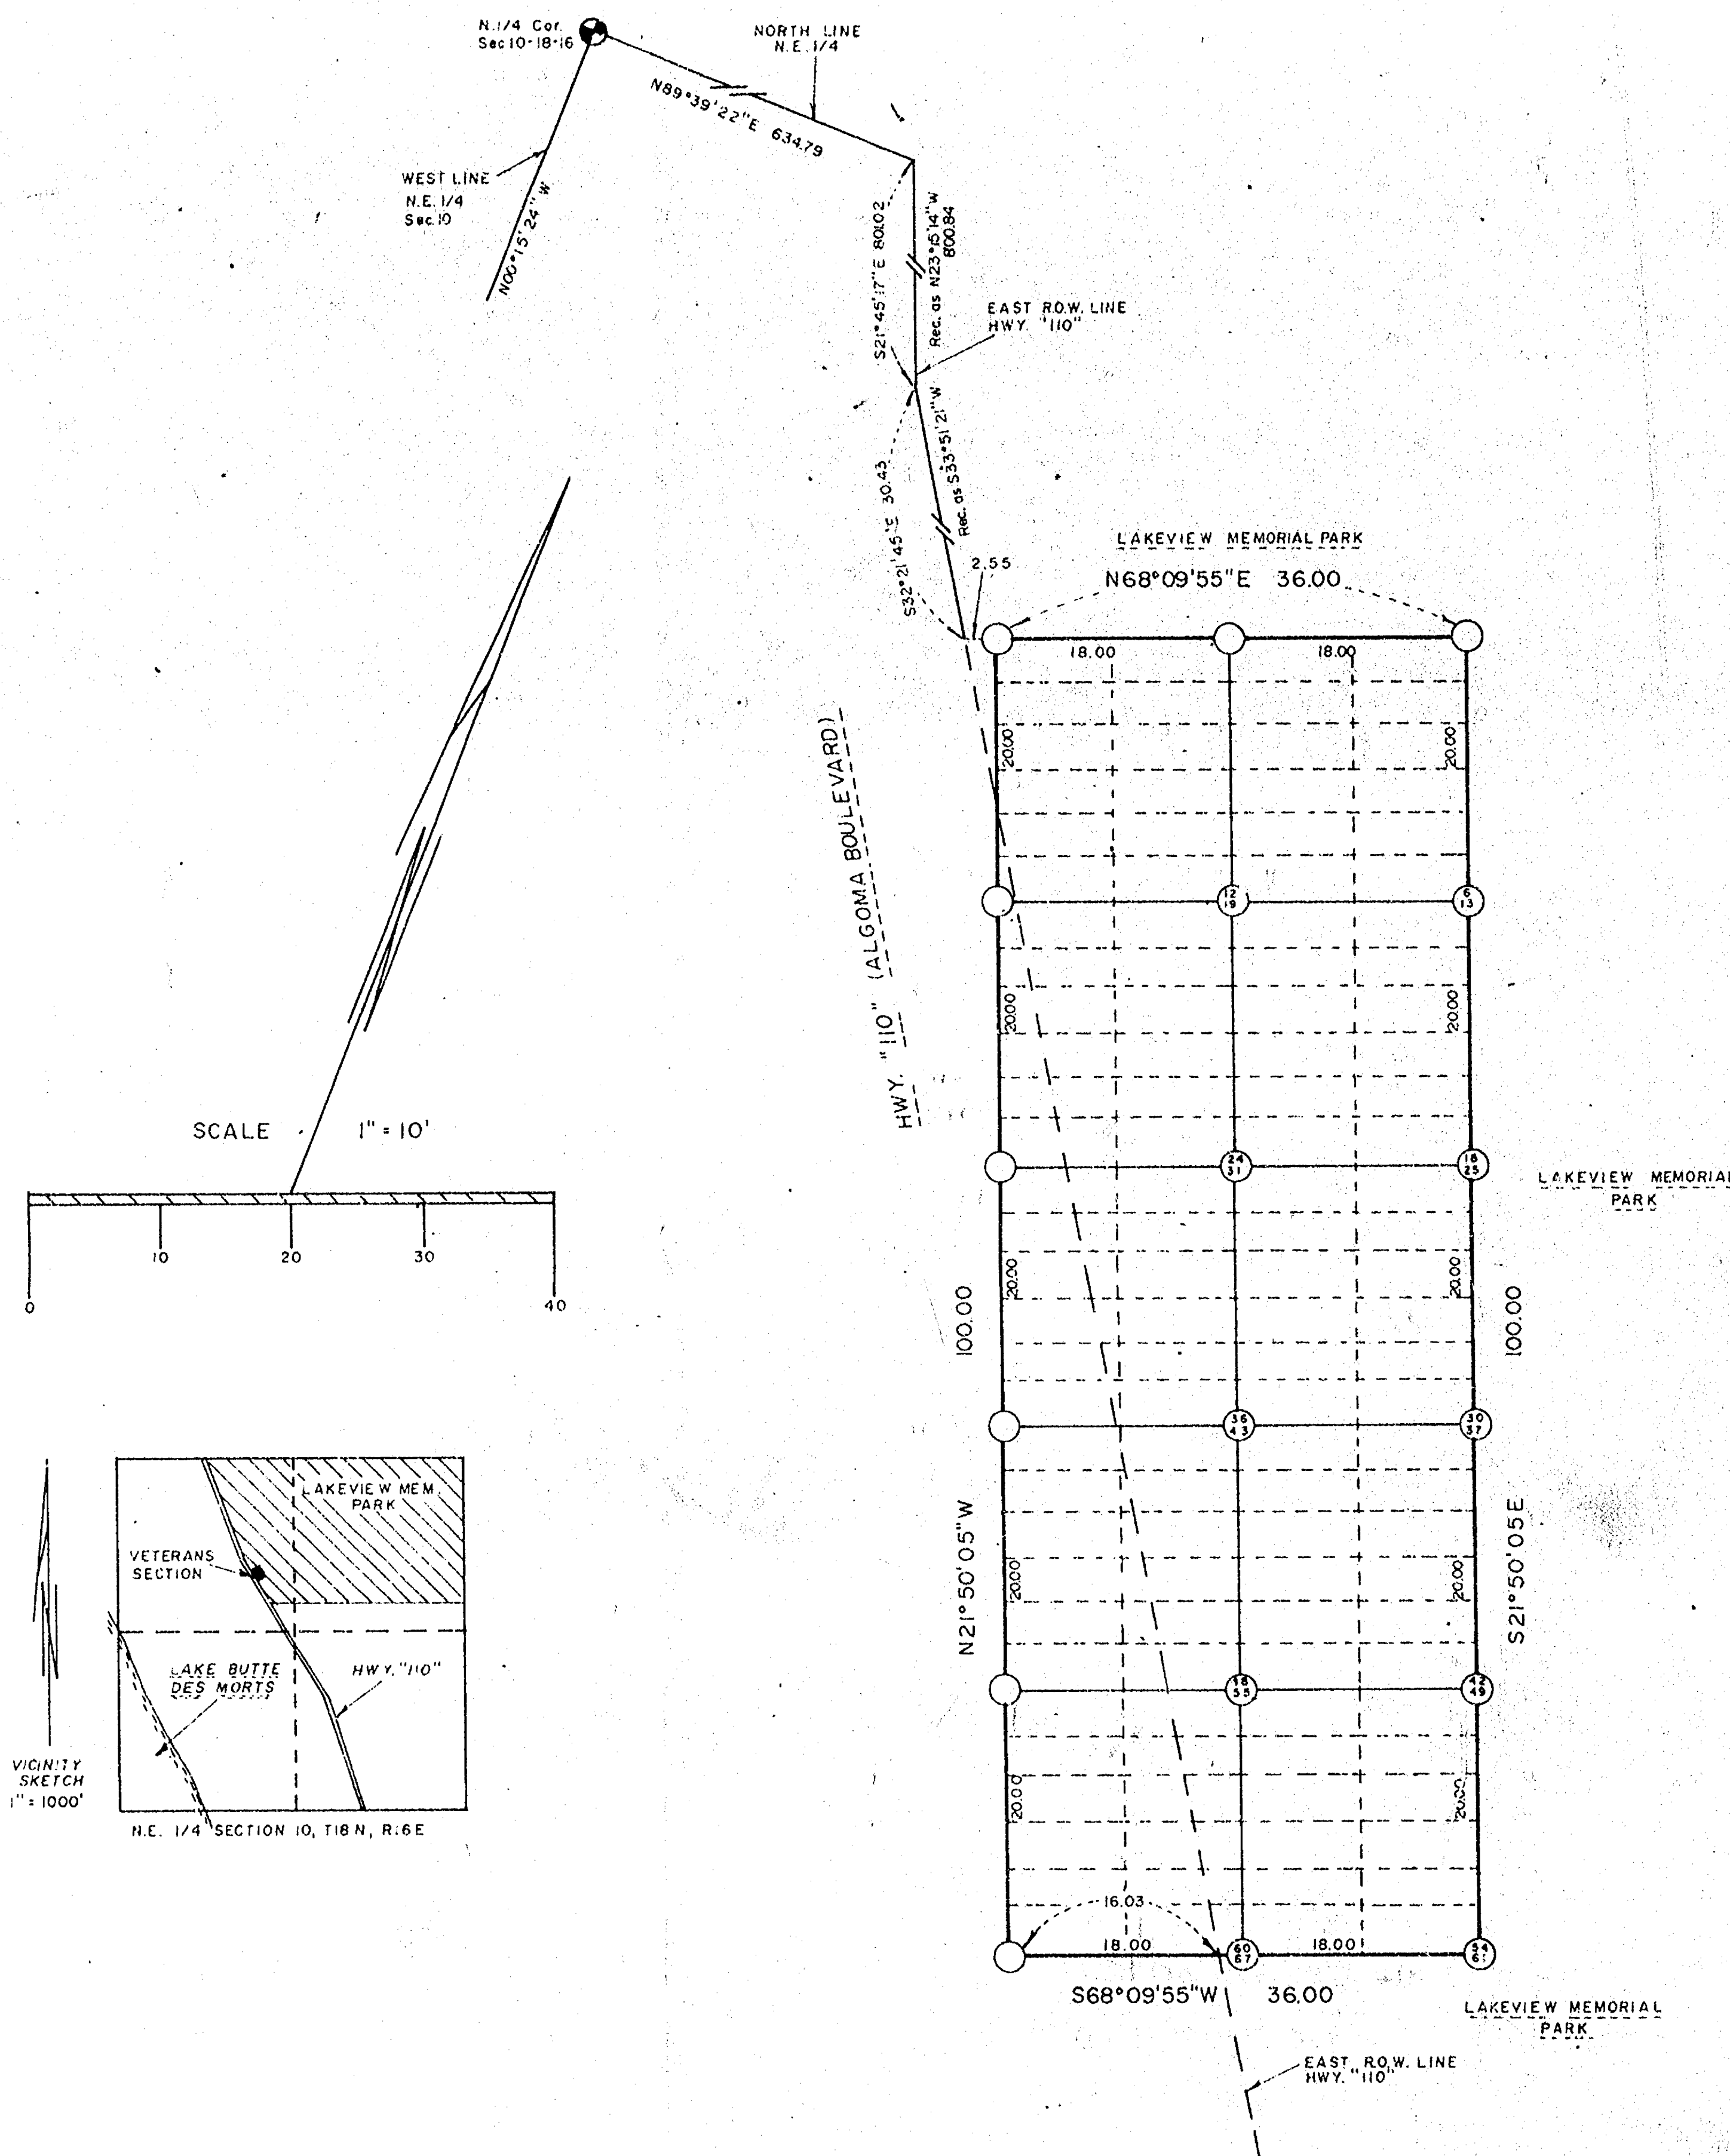

ALL DISTANCES ARE MEASURED TO THE NEAREST HUNDREDTH OF A FOOT.

DENOTES 4-1/2 INCH DIAMETER CONCRETE MONUMENTS FOUND WITH STAMPED LOT NUMBERS WHERE SHOWN.

BEARINGS ARE REFERENCED TO THE WEST LINE OF THE N.E. 1/4 OF SECTION 10, T18N, R16E, WHICH HAS AN ASSUMED BEARING OF NORTH 00-15-24 WEST.

CERTIFICATE OF SURVEY:

I, REINHARD ROEHLIG, Registered Wisconsin Land Surveyor hereby certify:

THAT I have have surveyed, divided and mapped LAKEVIEW MEMORIAL PARK - VETERANS SECTION, a part of the N.W. 1/4 of the N.E. 1/4 of Section 10, T18N, R16E, in the Town of Oshkosh, Winnebago County, Wisconsin, which is bounded and described as follows: Commencing at the North 1/4 Corner of said Section 10, thence North 89-39-22 East along the North line of the N.E. 1/4 of said Section 634.79 ft. to a point on the easterly R.O.W. line of State Hwy. "110", thence South 21-45-17 East along said R.O.W. line 801.02 ft. to an angle point in said R.O.W. line, thence South 32-21-45 East along said R.O.W. line 30.43 ft., thence North 68-09-55 East 2.55 ft. to the point of beginning of the land to be described, thence continuing North 68-09-55 East 36.00 ft., thence South 21-50-05 East 100.00 ft., thence South 68-09-55 West 36.00 ft., thence North 21-50-05 West 100.00 ft. to the point of beginning. Parcel contains 3600.00 Sq Ft.


THAT I have made this survey and land division and plat by the direction of the officers of Lake View Memorial Park, Winnebago County, Wisconsin, owners of said land.

That such plat is a correct representation of all the exterior boundaries of the land surveyed and the subdivision thereof made.

THAT I have fully complied with the provisions of Chapter 157.07 of the Wisconsin Statutes.

5-29-86
Date

Reinhard Roehlig
Reinhard Roehlig
Registered Land
Surveyor S-1368

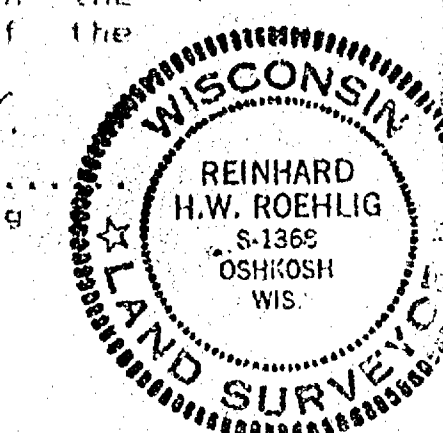

OFFICER'S CERTIFICATE:

AS OFFICERS OF LAKE VIEW MEMORIAL PARK, INC., we hereby certify that we caused the land described on this plat to be surveyed, divided and mapped as represented on this plat. We also certify that this plat is required by Section 157.07 of the Wisconsin Statutes.

Witness the hands and seals of said officers this.....day of.....1986.

For Lakeview Memorial Park, Inc.:

.....
President

.....
Secretary

STATE OF WISCONSIN)
WINNEBAGO COUNTY)

PERSONALLY came before me this..... day of.....1986 the above named officers of Lake View Memorial Park Inc., the persons who executed the foregoing instrument and acknowledged the same.

.....
Notary Public-Winnebago County,
Wisconsin

My Commission Expires.....

TOWN BOARD RESOLUTION:

RESOLVED: That the Plat of Lakeview Memorial Park - Veterans Section, in the Town of Oshkosh, Lake View Memorial Park, Inc., owner, is hereby approved by the Town Board.

.....APPROVED.....
Date..... Town Chairman

.....SIGNED.....
Date..... Town Chairman

I hereby certify that the foregoing is a copy of a resolution adopted by the Town Board of the Town of Oshkosh.


.....
Town Clerk

WINNEBAGO COUNTY PLANNING COMMITTEE
CERTIFICATE:

LAKEVIEW MEMORIAL PARK - VETERANS SECTION, in the Town of Oshkosh, Lakeview Memorial Park, Inc., owner, is hereby approved by the Winnebago County Planning Committee.

.....
Date..... Chairman





THIS INSTRUMENT WAS DRAFTED
BY REINHARD ROEHLIG.

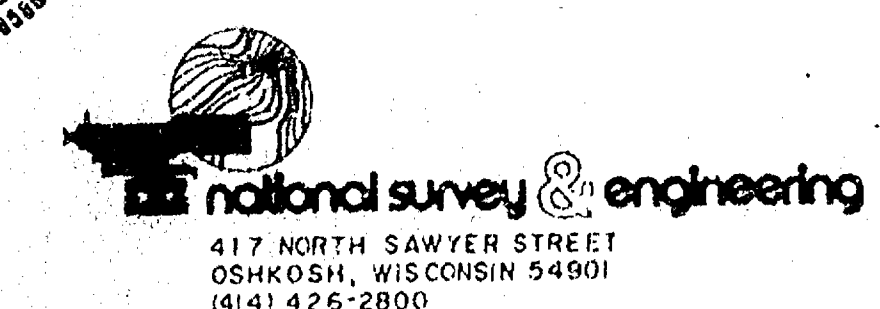

LAKEVIEW MEMORIAL PARK VETERANS SECTION


A PART OF THE N.W. 1/4 OF THE N.E. 1/4 OF SECTION 10, T18N, R16E, IN THE TOWN OF OSHKOSH, WINNEBAGO COUNTY, WISCONSIN.

10-18-16

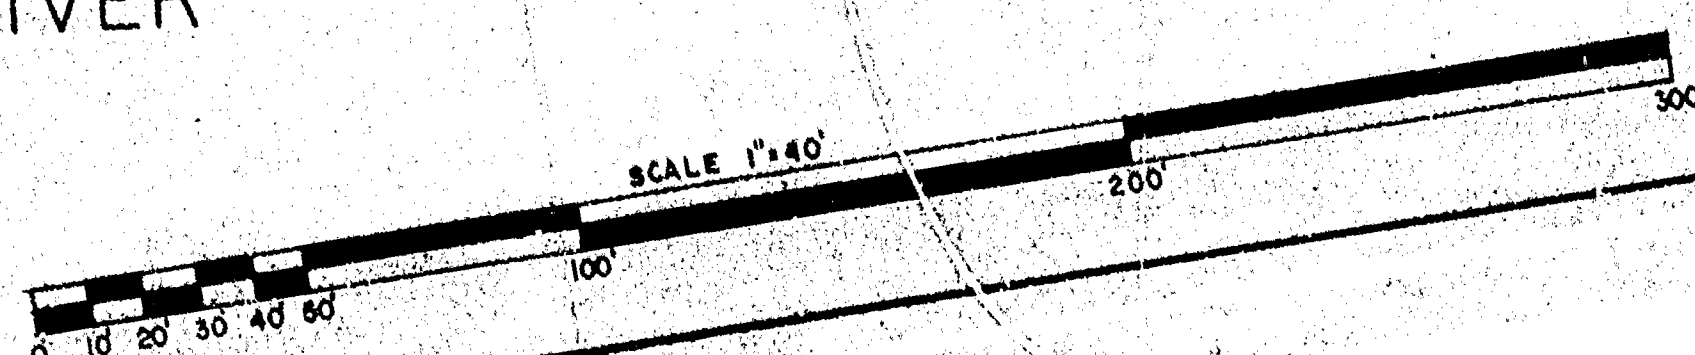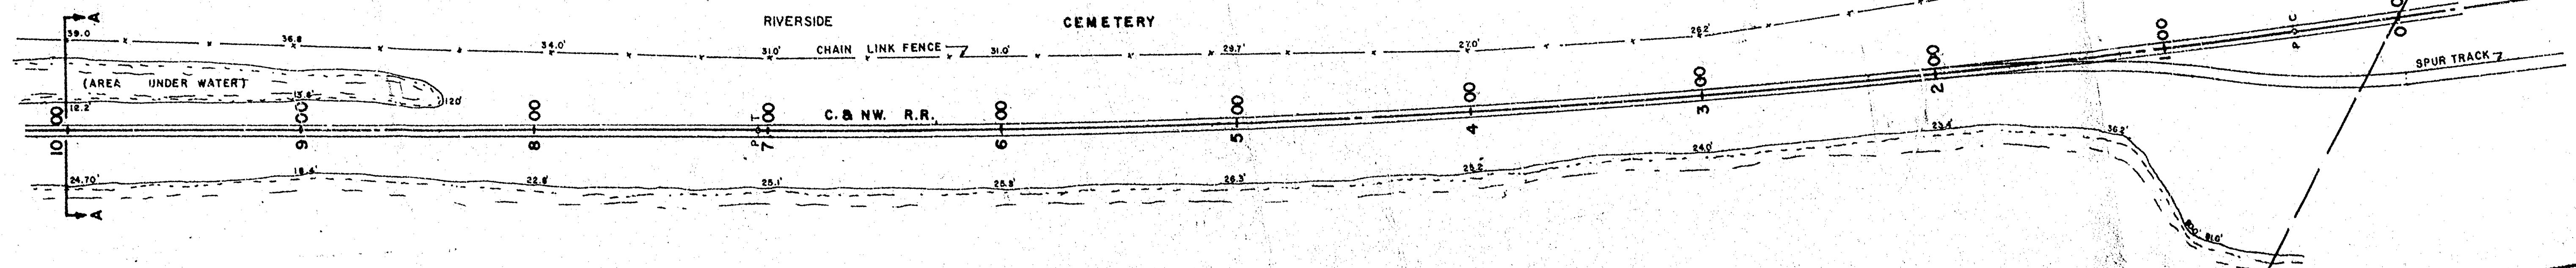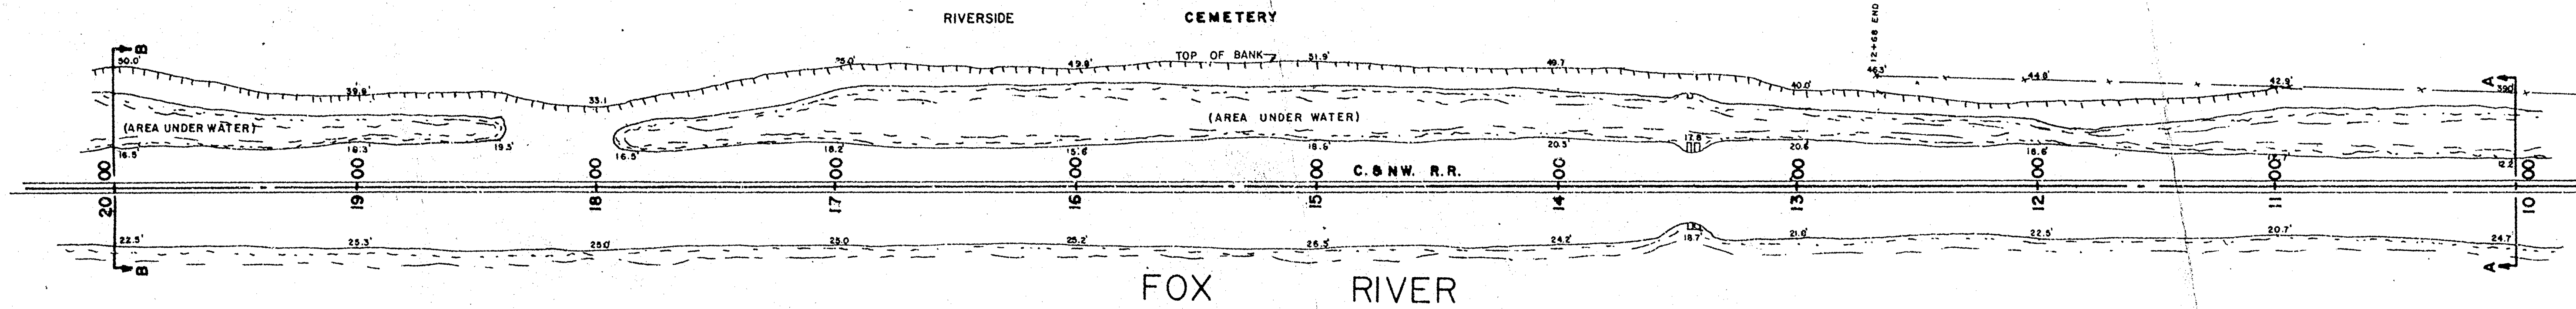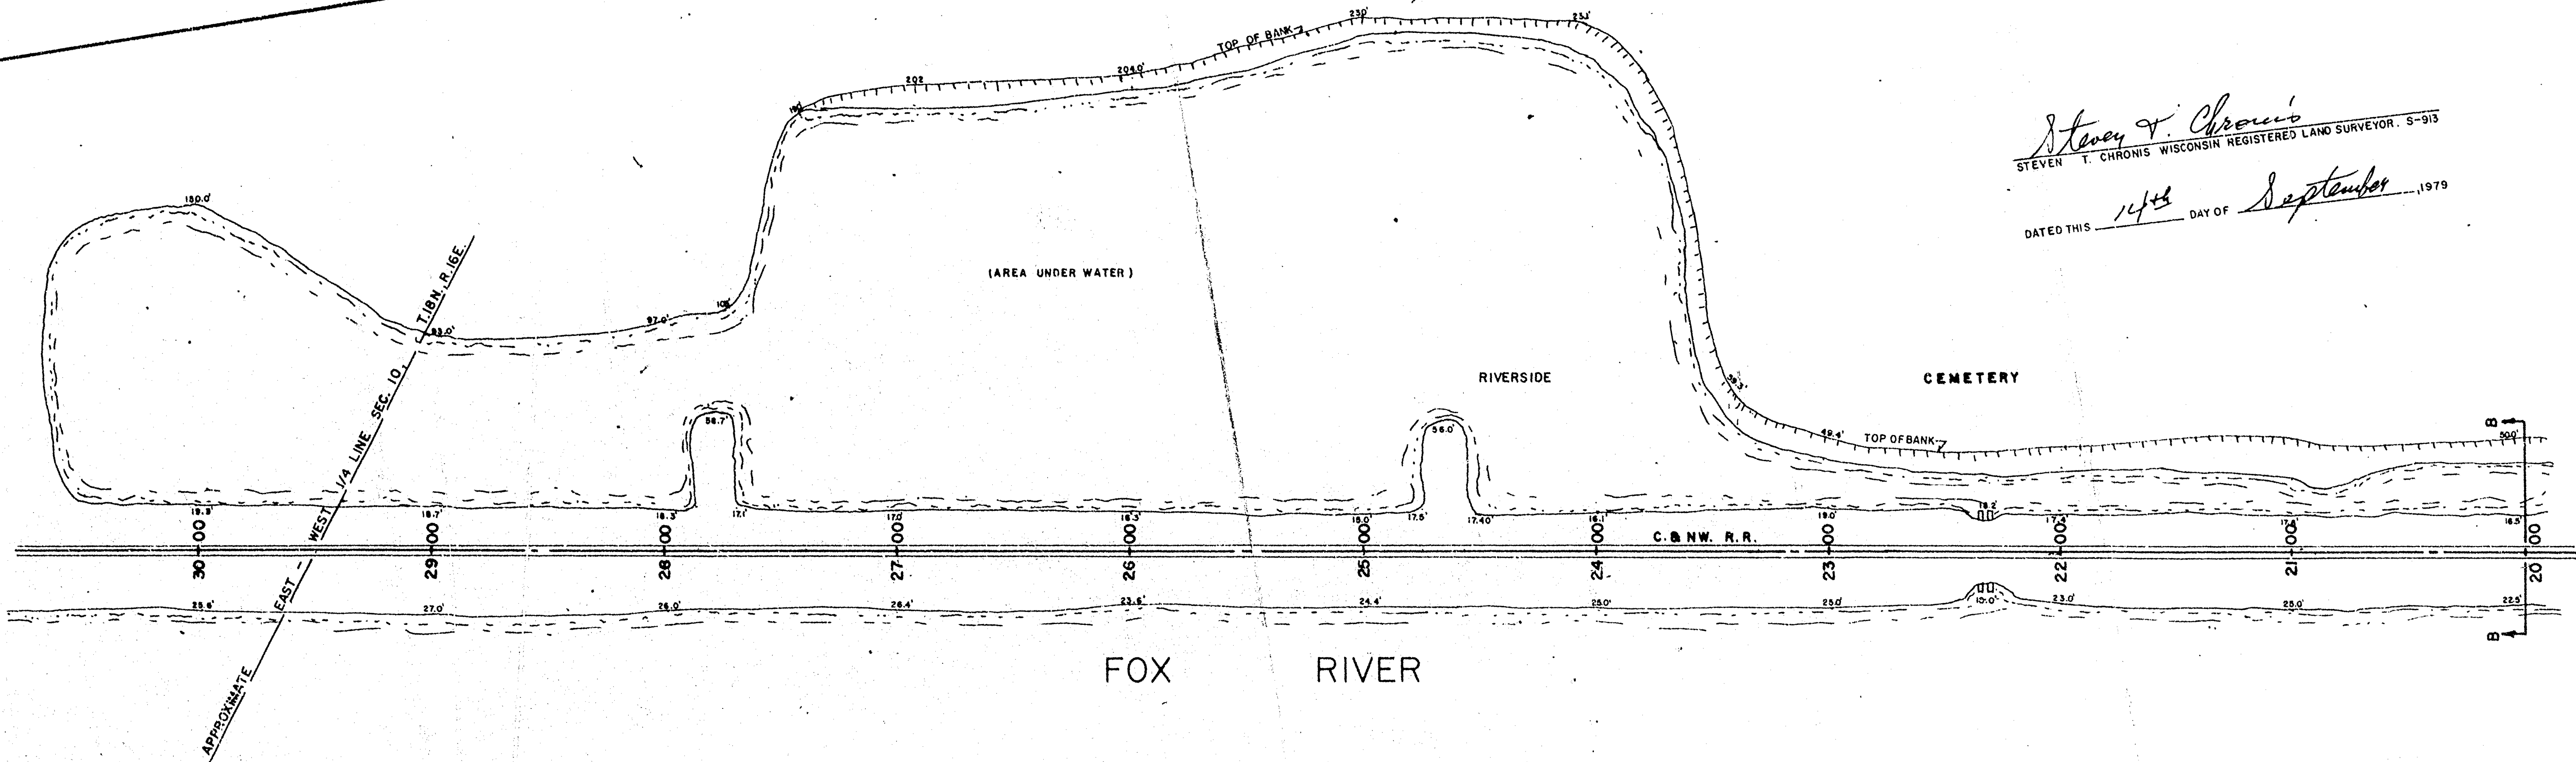

Steven T. Chronis
 STEVEN T. CHRONIS WISCONSIN REGISTERED LAND SURVEYOR S-913
 DATED THIS 14th DAY OF September, 1979

10-18
 DATE SEPT. 13, 1979
 REVISIONS
 DRAWN BY JAMES
 CHECKED BY STEVE
 SCALE 1"=40'
 NOTEBOOK 45

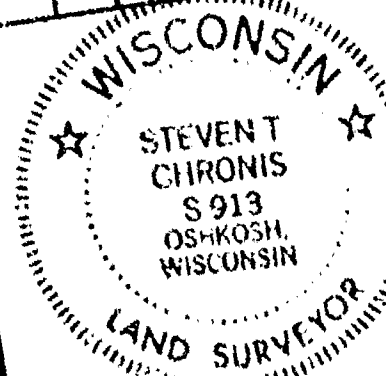

AERO-METRIC ENGINEERING, INC.
 PHOTOGRAMMETRIC ENGINEERS
 LAND SURVEYORS
 OSHKOSH, WISCONSIN

MAP SHOWING RELATIONSHIP OF C. & N.W. R.R. TRACK WITH
 THE FOX RIVER WITHIN THE SOUTH 1/2 OF SECTION
 10, T. 18 N., R. 16 E.,
 WINNEBAGO COUNTY, WISCONSIN.

SHEET NO.
 1 OF 1
 FILE NO.
 K-01