


Survey For Bernard Miller:


Description For Parcel "A"
That Part Of The N.E. 1/4 Of Sec. 16-18-16, Town Of Algoma, Winnebago County, Wis. Described As Follows:
Commencing At The East 1/4 Corner Of Sec. 16-18-16,
Thence West Along The East & West 1/4 Line A Distance Of 60.93 ft., Thence N. 4° 18' W. A Distance Of 183 ft.,
Thence S. 89° 54' 30" W. A Distance Of 419.47 ft. To The West Right Of Way Line Of A State Road,
Thence N. 1° 11' 30" W. Along Said Right Of Way Line A Distance Of 982.8 ft. To The Place Of Beginning:
Thence N. 1° 11' 30" W. Along Said Right Of Way Line, 287.0 ft., Thence West 182.5 ft., Thence S. 1° 11' 30" E. A Distance Of 287.0 ft., Thence East 182.5 ft. To The Place Of Beginning. Said Parcel Contains 1.2 Acres More Or Less.


Survey For R. Mueller:
That Part Of The N.E. 1/4 Of Sec. 16-18-16, Town Of Algoma, Winnebago County, Wis. Described As Follows:
Commencing At The East 1/4 Corner Of Sec. 16-18-16,
Thence West Along The East & West 1/4 Line A Distance Of 60.93 ft., Thence N. 4° 18' W. A Distance Of 1.3 ft.,
Thence S. 89° 54' 30" W. A Distance Of 419.47 ft. To The West Right Of Way Line Of A State Road, Thence N. 1° 11' 30" W. Along Said Right Of Way Line A Distance Of 301.3 ft. To The Place Of Beginning:
Thence N. 1° 11' 30" W. Along Said Right Of Way Line, 681.5 ft., Thence West, 182.5 ft., Thence S. 1° 11' 30" E. A Distance Of 681.5 ft., Thence East, 182.5 ft. To The Place Of Beginning. Said Parcel Contains 2.86 Acres More Or Less.

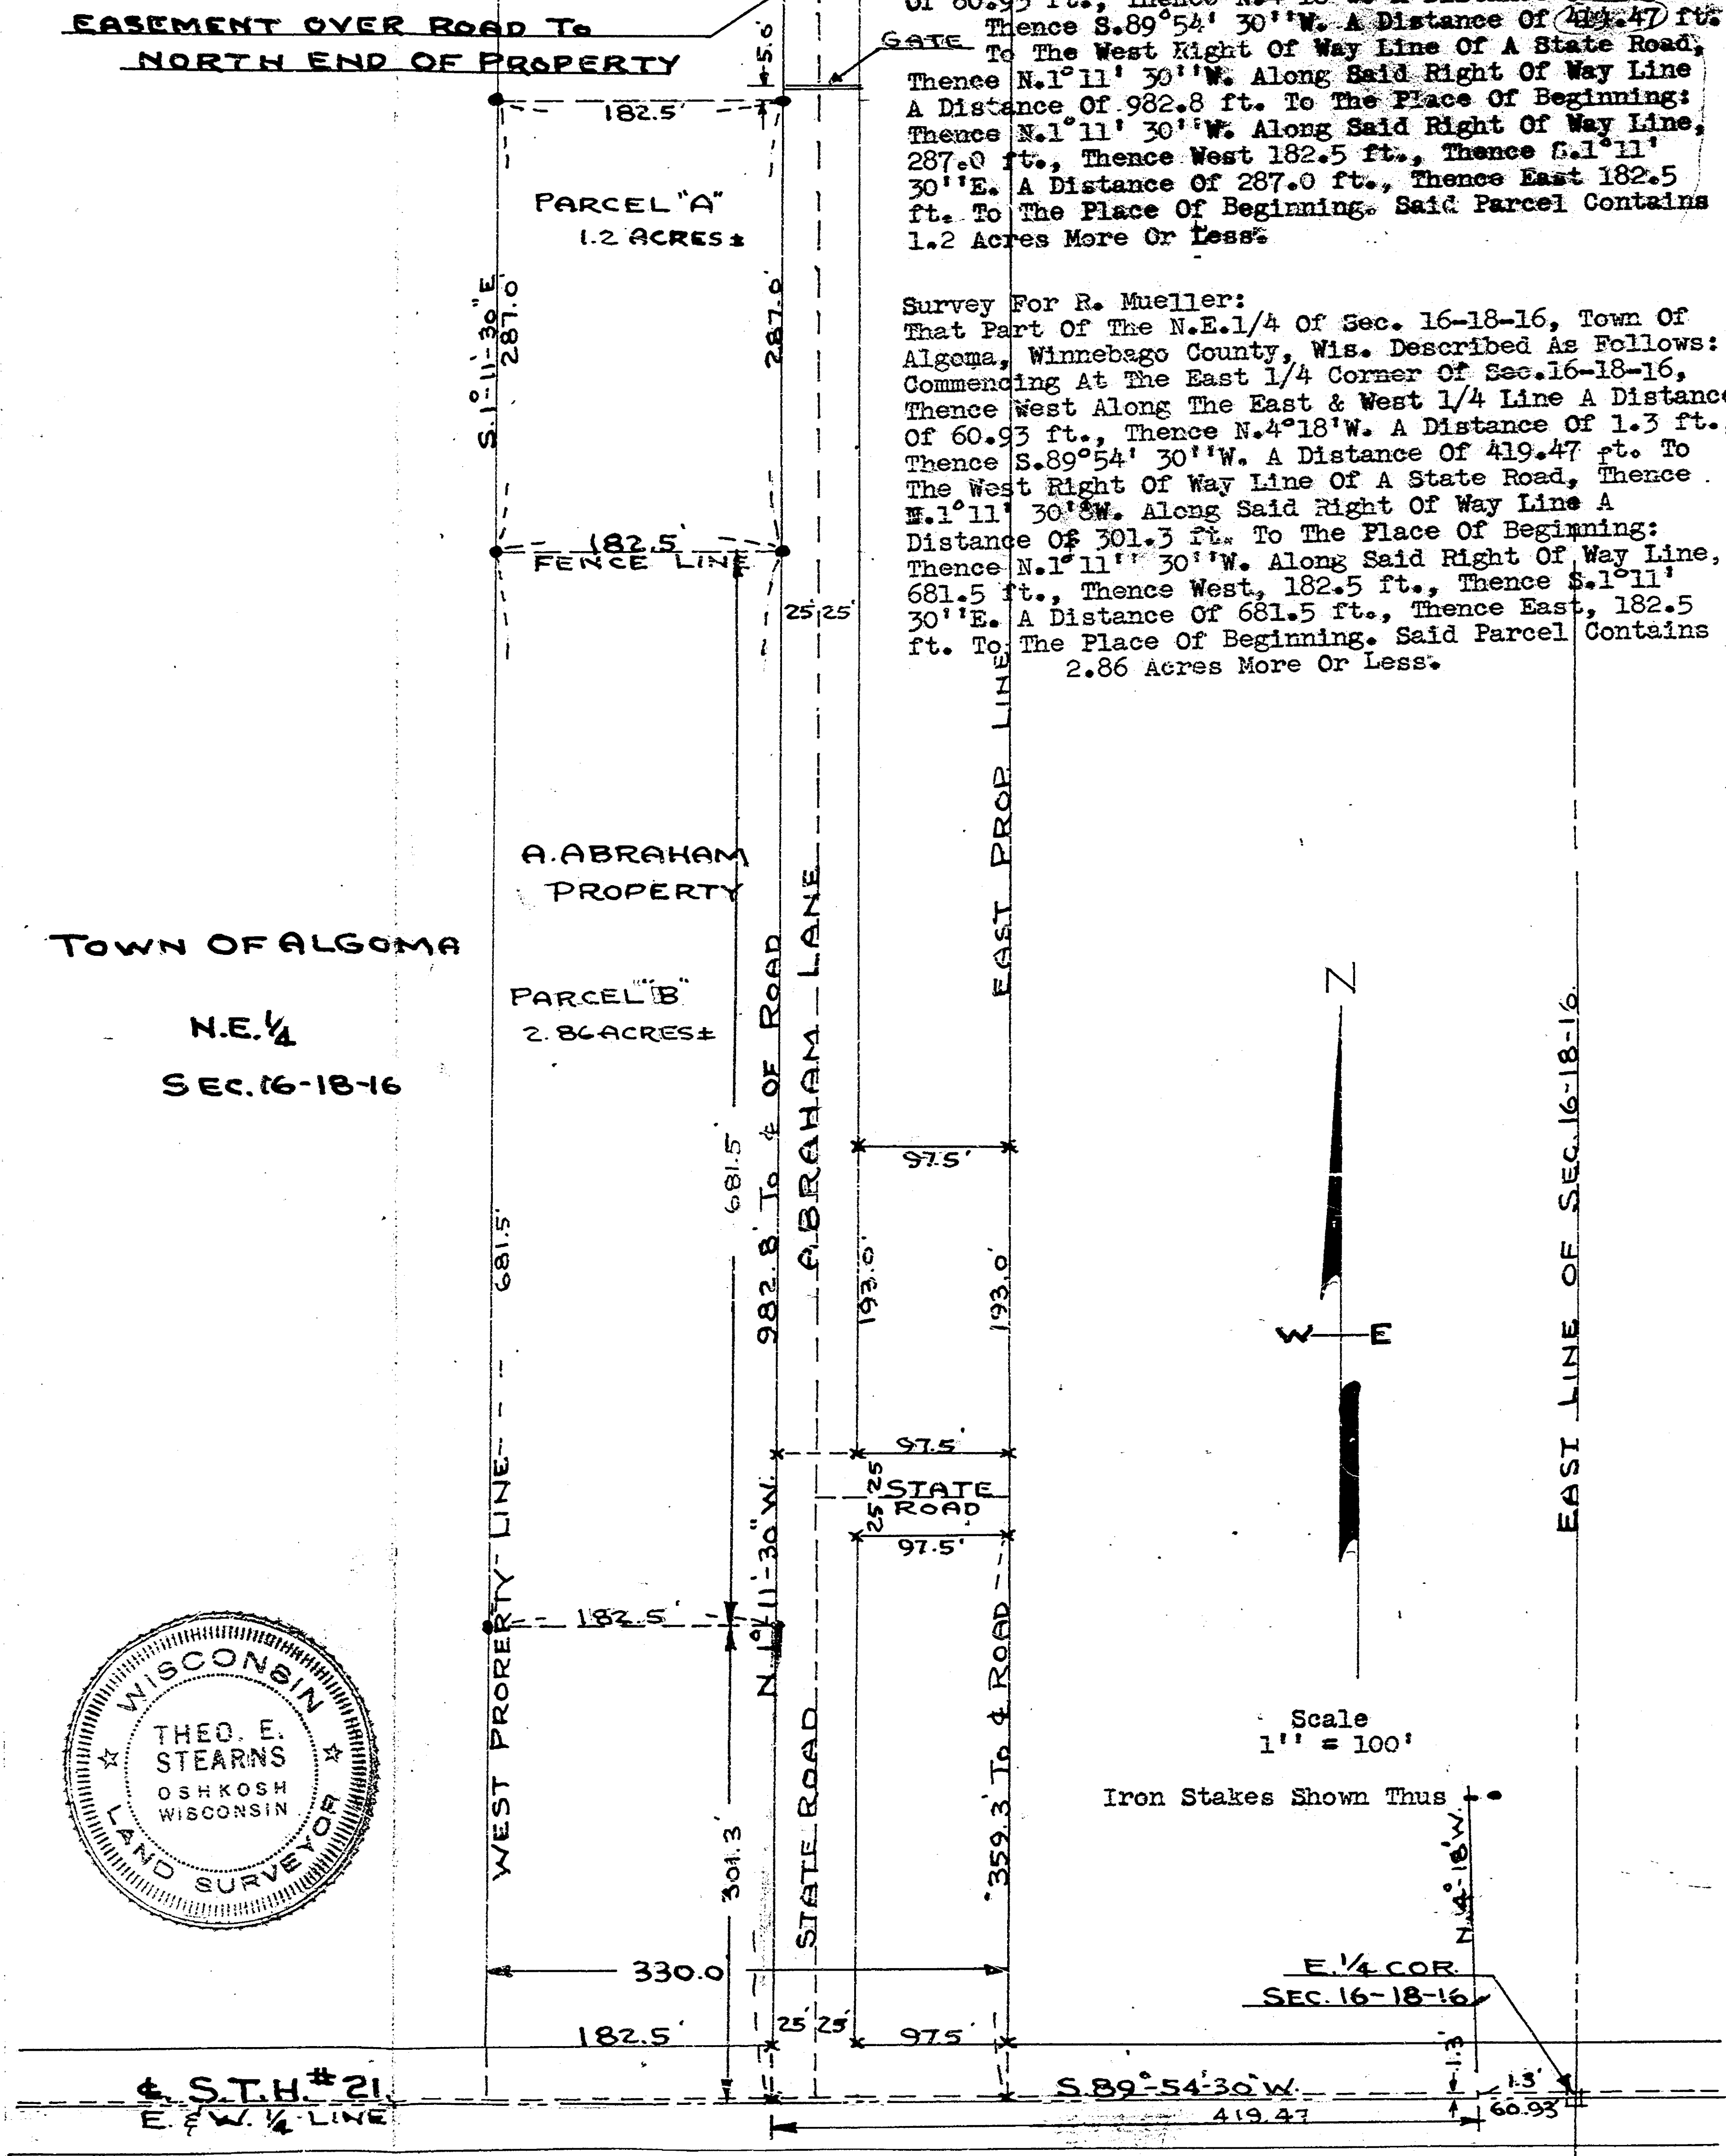


16-18-16 Survey & Platting Co.
Oshkosh, Wis.
T.E. Stearns - Reg. Surveyor
Aug. 6, 1966
Rev. For R. Mueller - Nov. 16, 1968

← E. LINE OF W. $\frac{1}{2}$ OF ↗
N.E. $\frac{1}{4}$ SEC. 16-18-16

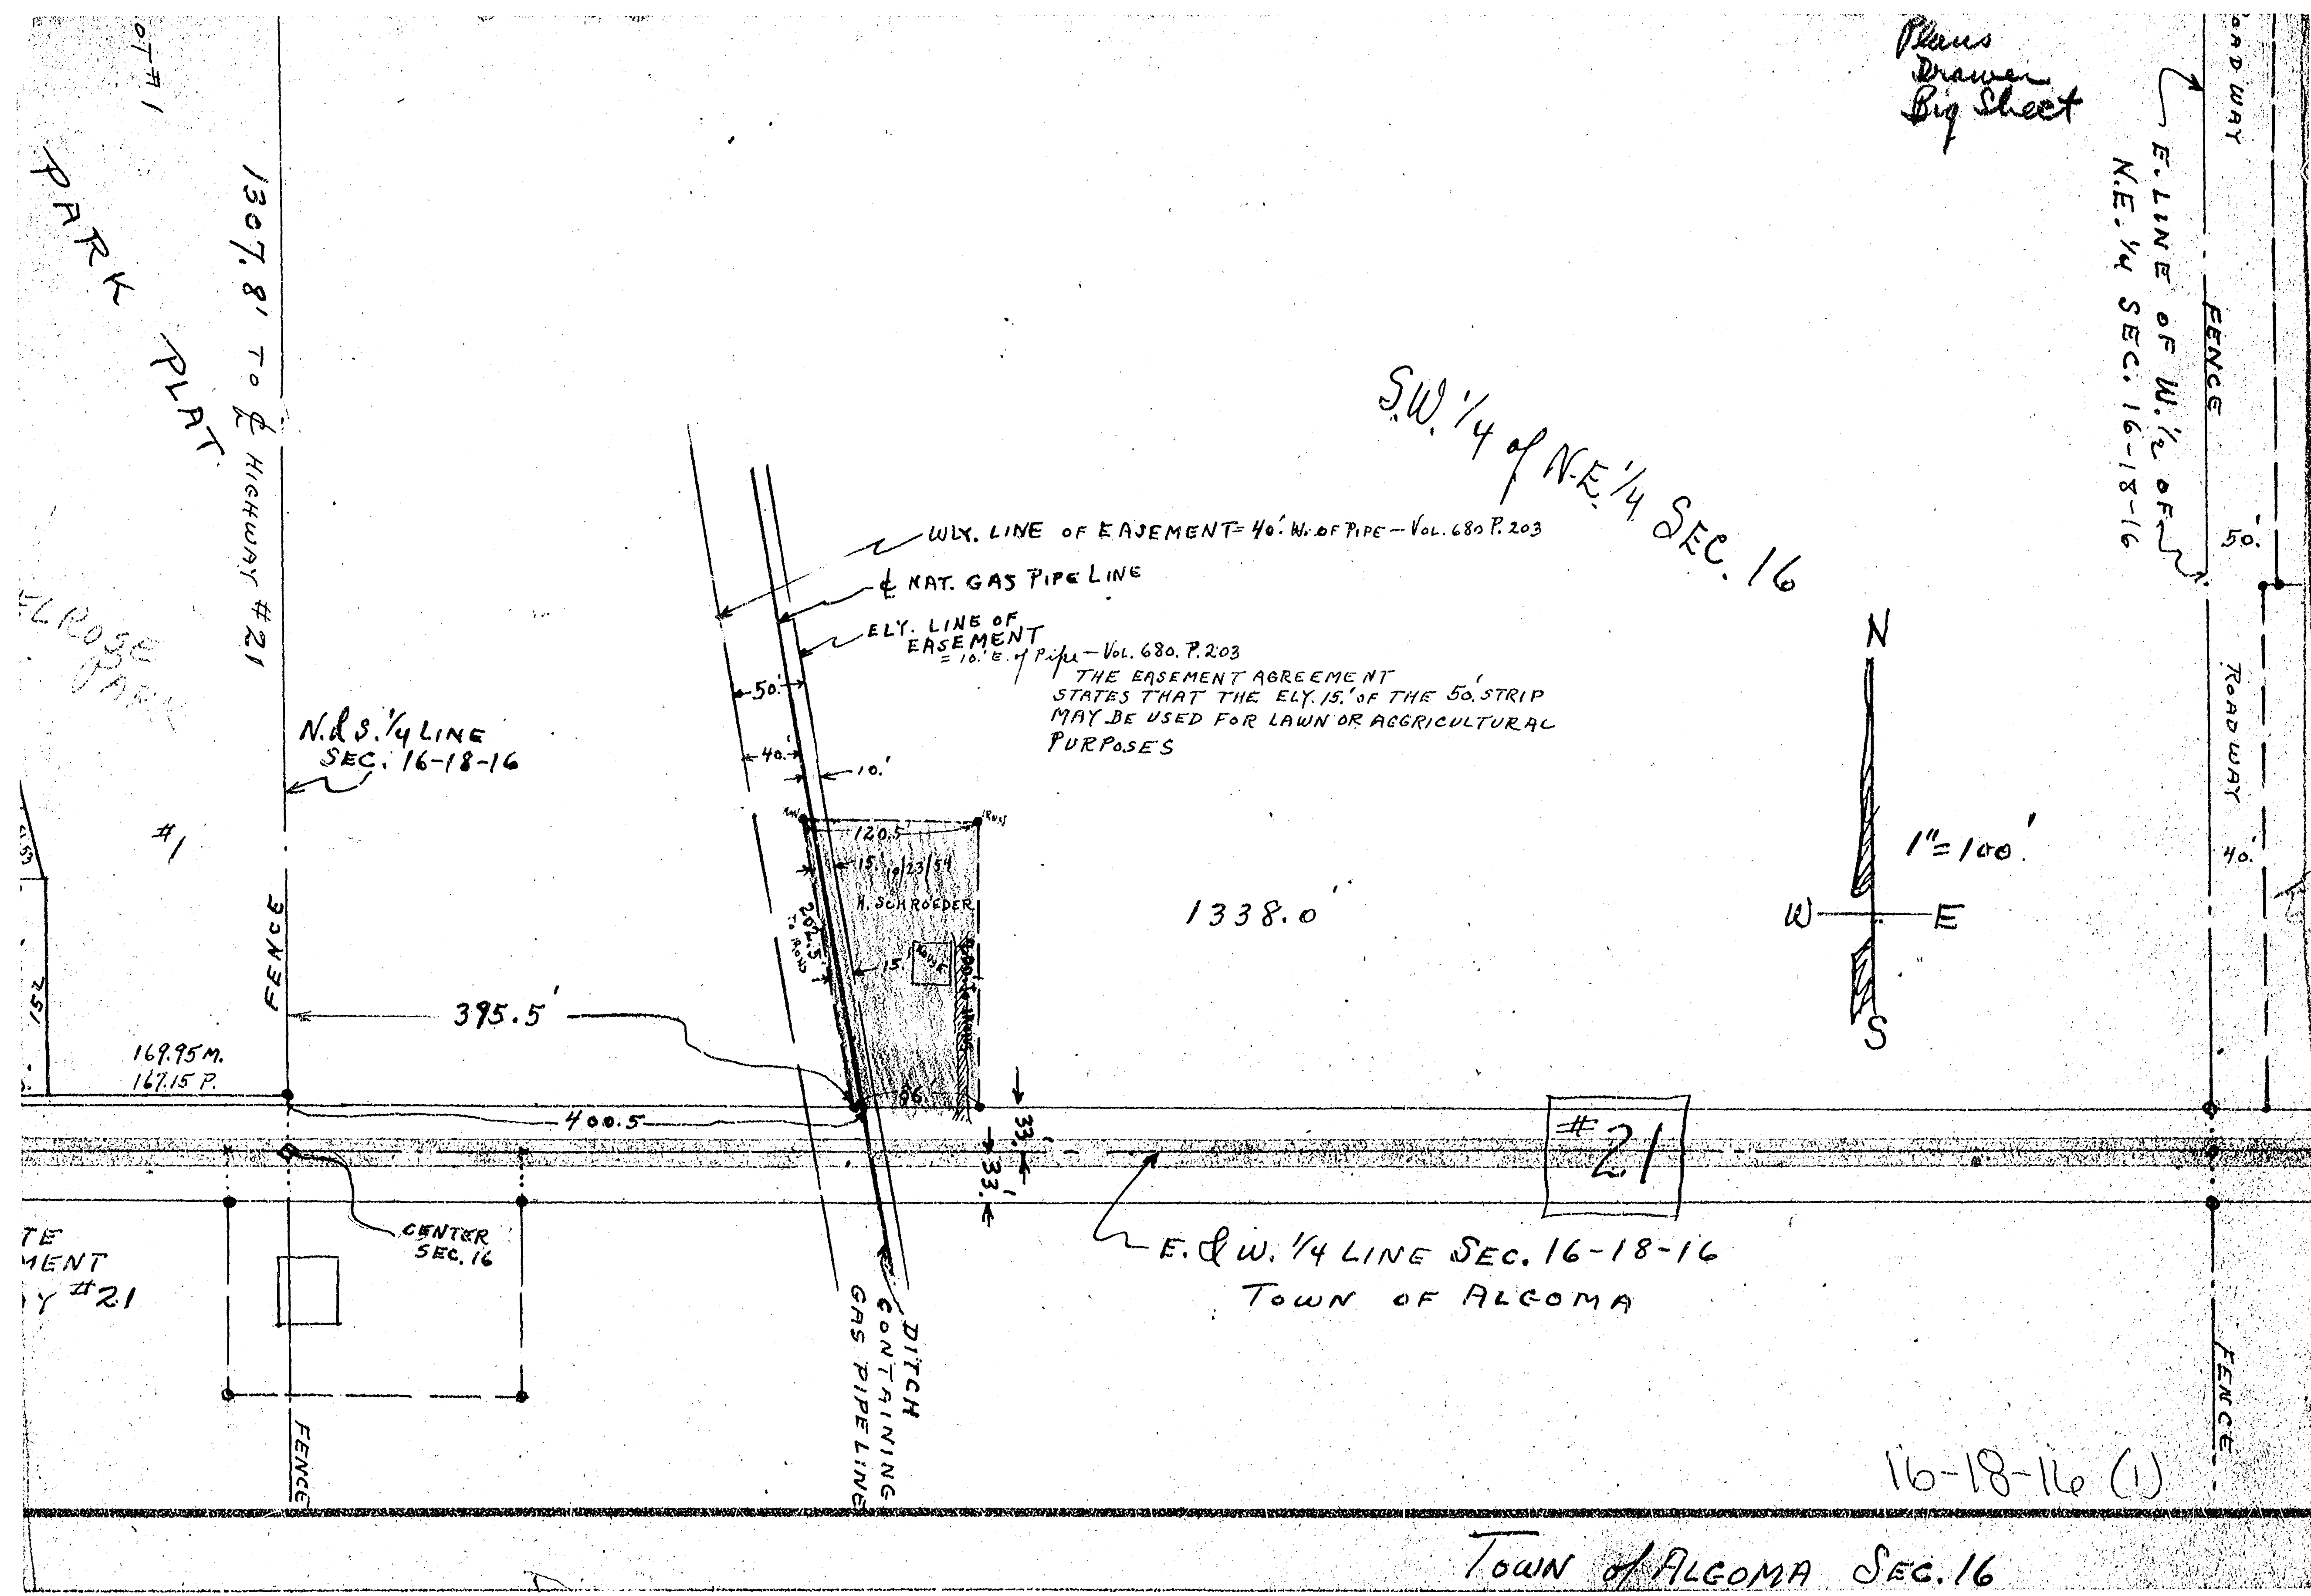

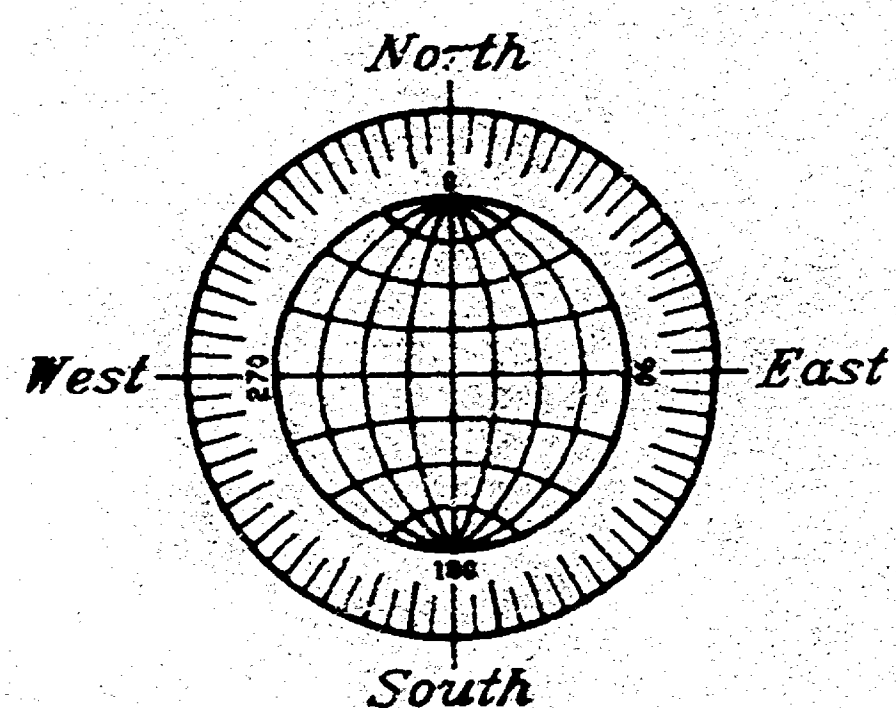

GRAPHIC SCALE

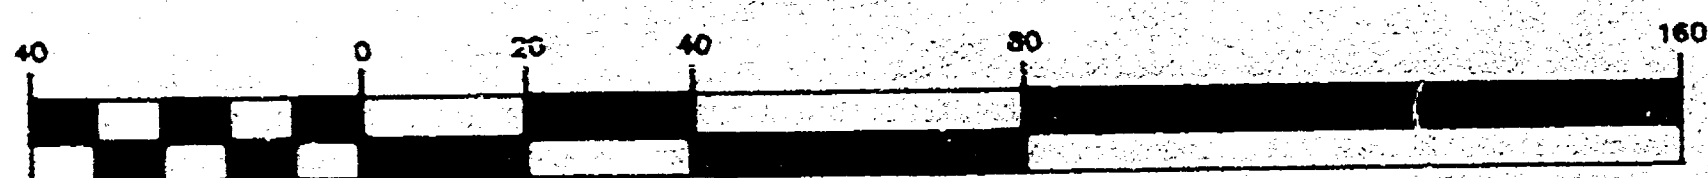

(IN FEET)
1 inch = 40 ft.

○ DENOTES 3/4" DIAMETER IRON ROD, 24" LONG WEIGHING NOT LESS THAN 1.5 LBS PER LINEAL FOOT SET.

△ DENOTES 3/4" DIAMETER ROD FOUND.

● DENOTES 1" DIAMETER IRON PIPE FOUND.

□ DENOTES 2" DIAMETER IRON PIPE FOUND.

() DENOTES RECORDED BEARINGS AND DISTANCES WHERE DIFFERENT FROM THOSE OF RECORD.

ALL DISTANCES ARE MEASURED TO THE NEAREST HUNDREDTH OF A FOOT.

BEARINGS ARE REFERENCED TO THE EAST LINE OF THE NORTHWEST 1/4 OF SECTION 16-18-16, RECORDED AS S00°02'19"E.


Surveyor's Certificate

I, Reinhard Roehlig, Wisconsin Registered Land Surveyor, certify that I have surveyed the above described property and that the above map is a correct representation thereof and shows the size and location of the property, its exterior boundaries, the locations and dimensions of all visible structures thereon, boundary fences, apparent easements and roadways and visible encroachments, if any.

This survey is made for the exclusive use of the present owners of the property and also those who purchase, mortgage or guarantee title thereto, within one (1) year from the date hereof.

10-14-98
Date

Reinhard Roehlig, Registered
Land Surveyor S-1368

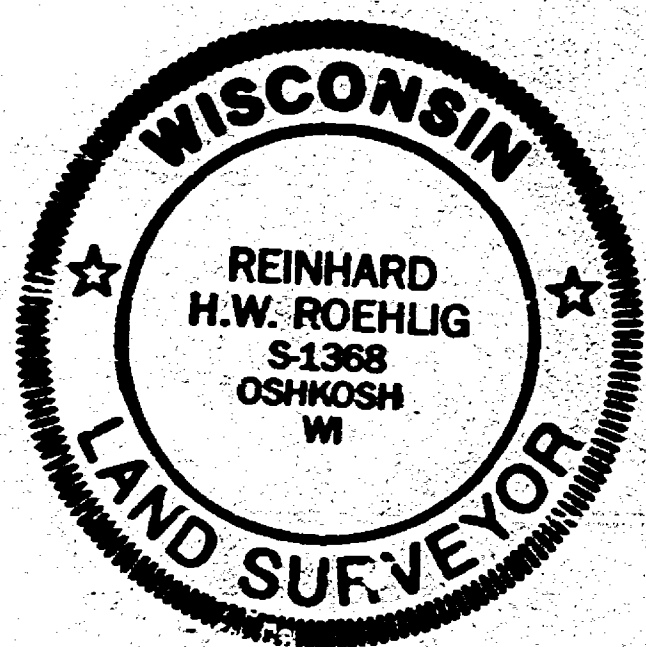

WEST 1/4 CORNER
SECTION 16-18-16
BERNTSEN MONUMENT

S89°30'47"W
2396.41'

2711.46' (2711.74')

OMRO ROAD (66')

CENTERLINE OF PAVEMENT

CENTER 1/4 CORNER
SECTION 16-18-16
BERNTSEN MONUMENT

PLAT OF SURVEY FOR PETER AND LARRY KALATA

KNOWN AS 1246 KEWAUNEE STREET, BEING LOTS 23, 24, 25, 26 AND 27 IN MELROSE PARK PLAT,
IN THE N.W. 1/4 OF SECTION 16 T18N, R16E TOWN OF ALGOMA,
WINNEBAGO COUNTY, WISCONSIN.

EXCEPTING THEREFROM THAT PORTION OF SAID LOT 23 LYING EAST
OF THE SOUTHERLY EXTENSION OF THE EAST LINE OF SAID LOT 25.

NO. 3384

OCTOBER 8, 1998

OCTOBER 8, 1998


ROEHLIG

LAND SURVEYING
&
CONSULTING LTD.

4041 State Road 91 • Oshkosh WI • 54904
(920) 233-2884

JOB NO. 3384

Town of ALGOMA SEC 16 TOWN 18 RANGE 16

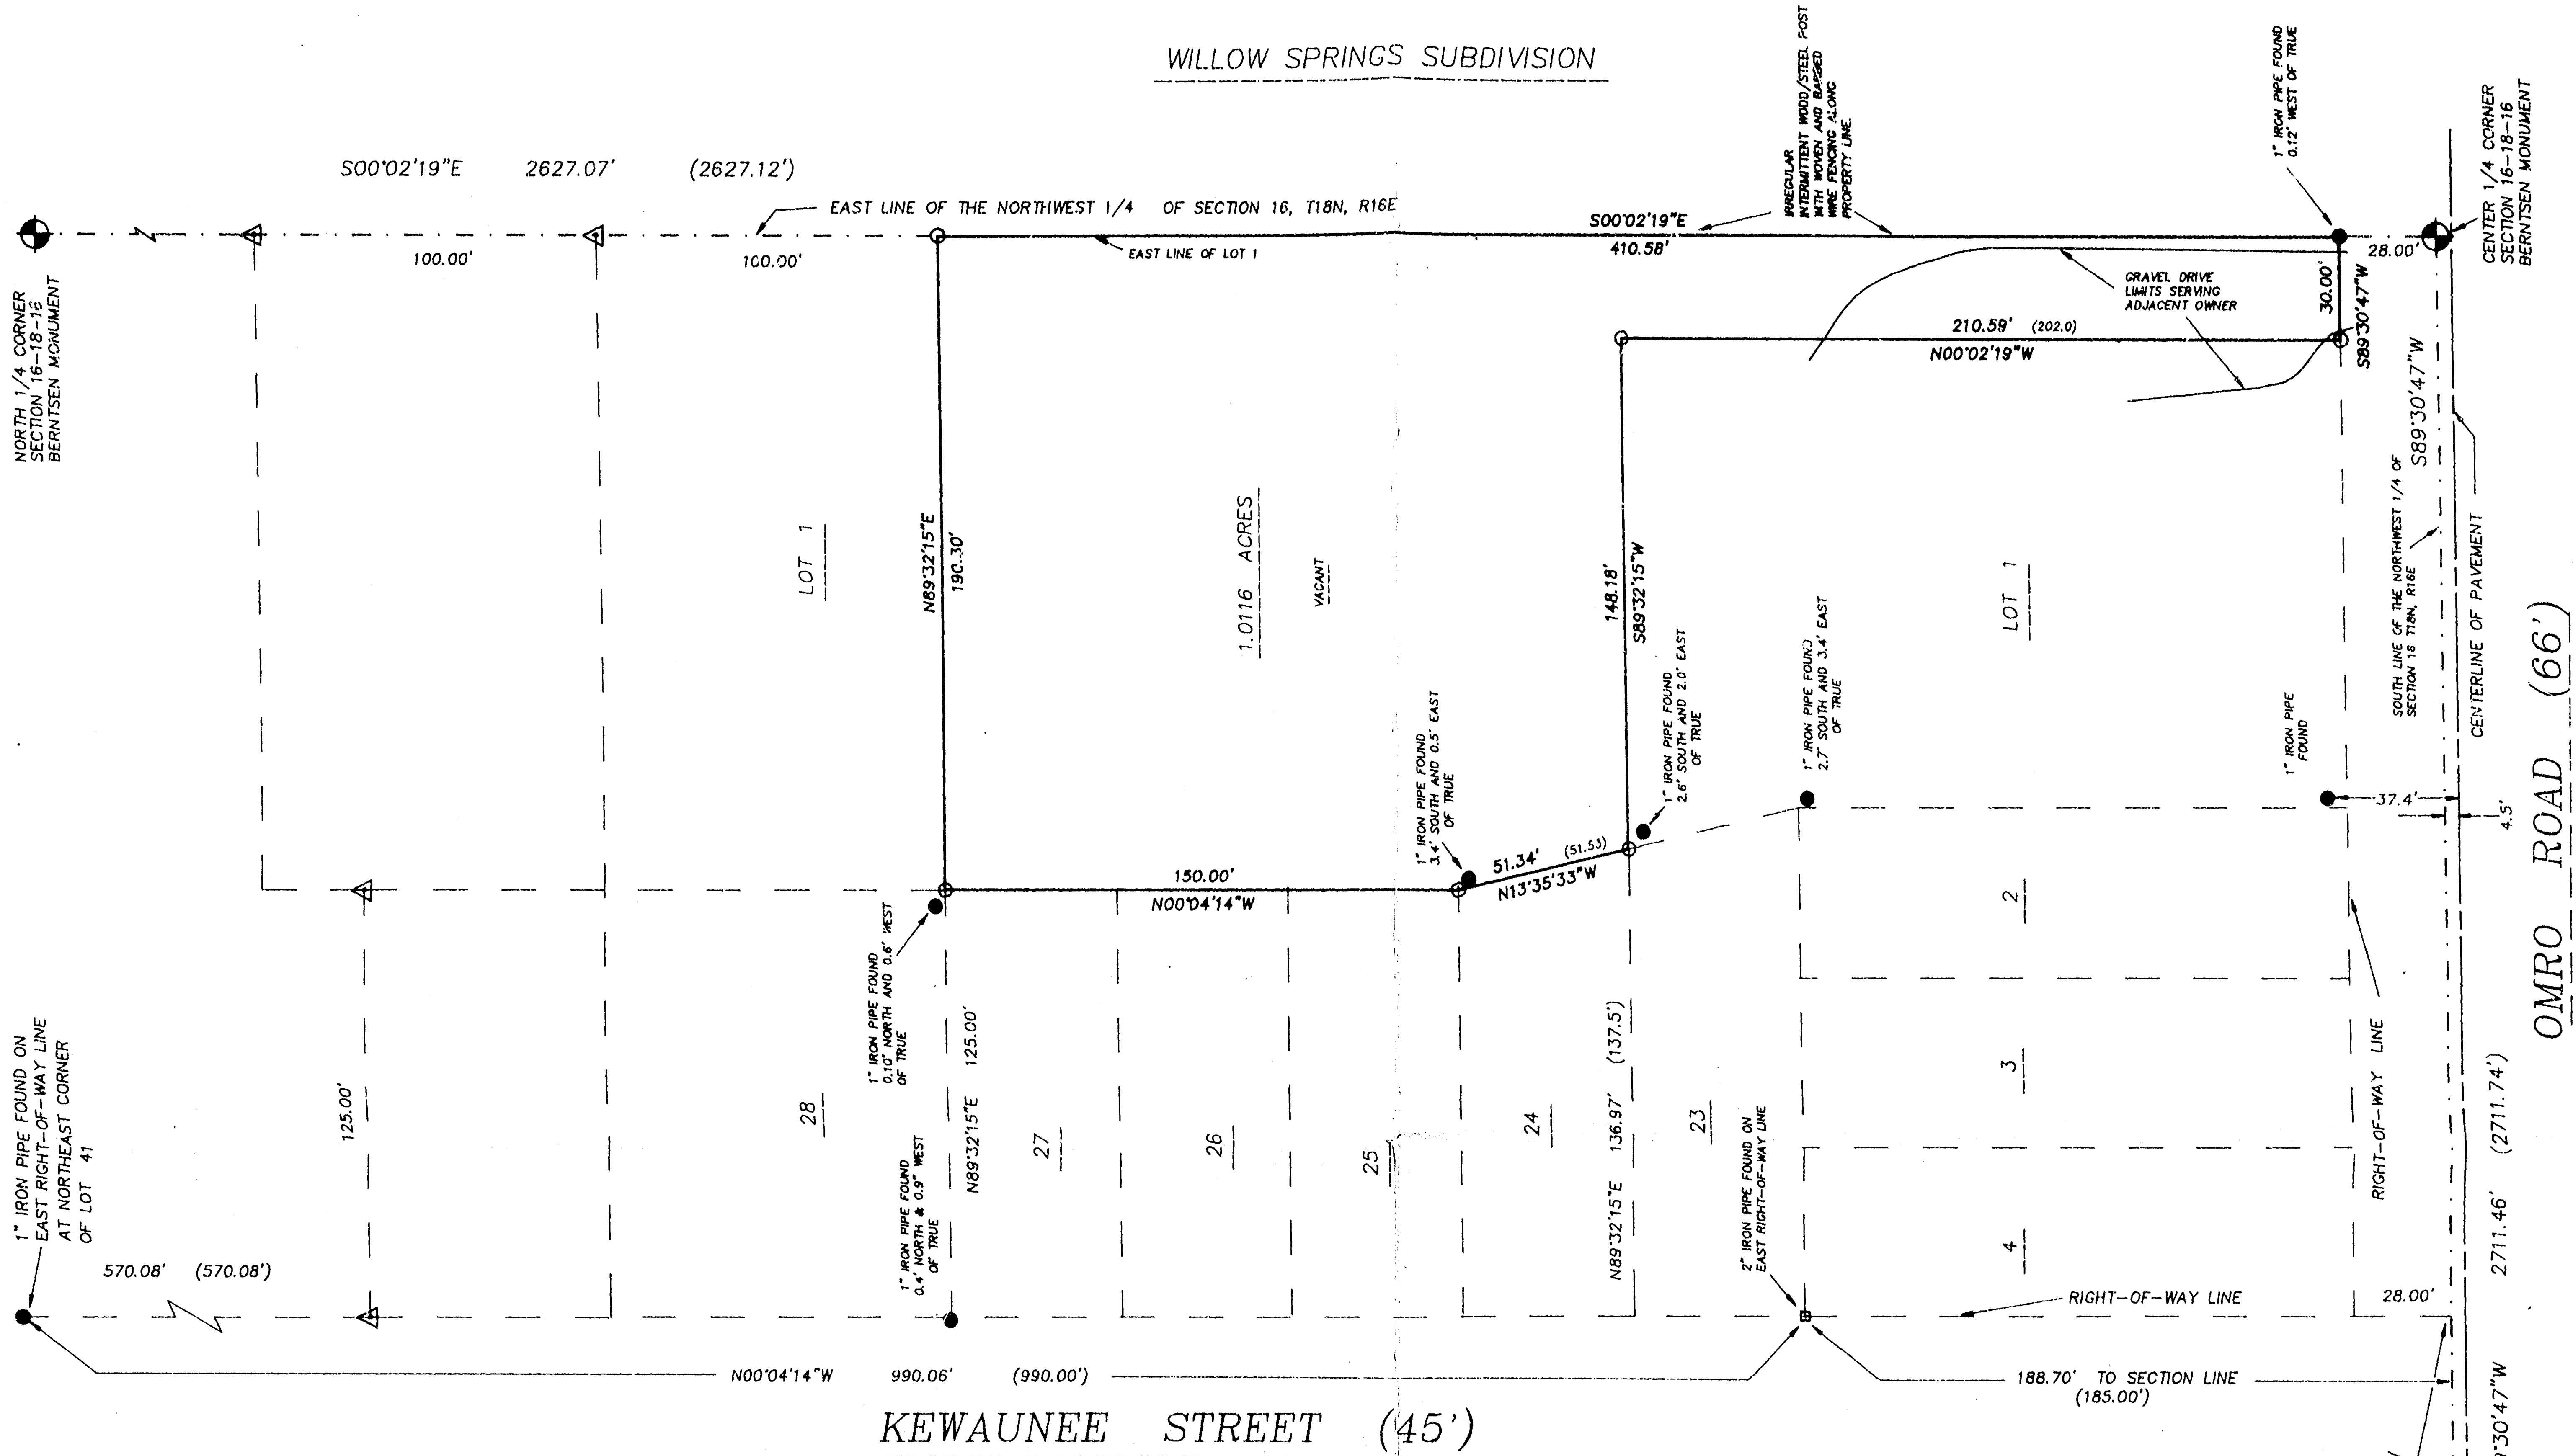

LEGAL DESCRIPTION

SITUATED ALONG OMRO ROAD, BEING THAT PART OF LOT 1 IN MELROSE PARK, LYING BETWEEN THE EXTENDED NORTH LINE OF LOT 27 IN MELROSE PARK AND THE SOUTH LINE OF LOT 24 IN MELROSE PARK, ALONG WITH THE EAST 30.00 FT. FRONT AND REAR OF THE SOUTH 202.0 FT. OF LOT 1 IN MELROSE PARK, LOCATED IN THE SOUTHEAST 1/4 OF THE NORTHWEST 1/4 OF SECTION 16, TOWN 18 NORTH, RANGE 16 EAST, IN THE TOWN OF ALGOMA, WINNEBAGO COUNTY, WISCONSIN. SAID PARCEL IS MORE PARTICULARLY DESCRIBED AS FOLLOWS:

COMMENCING AT THE CENTER OF SAID SECTION 16 THENCE NORTH 00°02'19" WEST, 28.00 FT. ALONG THE EAST LINE OF SAID NORTHWEST 1/4 TO A POINT ON THE NORTH RIGHT-OF-WAY LINE OF SAID NORTHWEST 1/4 AND THE POINT OF BEGINNING; THENCE SOUTH 89°30'47" WEST, 30.00 FT. ALONG SAID RIGHT-OF-WAY LINE; THENCE NORTH 00°02'19" WEST, 210.59 FT.; THENCE SOUTH 89°32'15" WEST ALONG THE EXTENDED SOUTH LINE OF SAID LOT 24 AFORESAID 148.18 FT. TO THE WEST LINE OF SAID LOT 1; THENCE NORTH 13°35'33" WEST, 51.34 FT. ALONG THE WEST LINE OF SAID LOT 1; THENCE NORTH 00°04'14" WEST ALONG THE WEST LINE OF SAID LOT 1 AFORESAID 150.00 FT.; THENCE NORTH 89°32'15" EAST ALONG THE EXTENDED NORTH LINE OF SAID LOT 27 AFORESAID 190.30 FT. TO A POINT ON THE EAST LINE OF SAID LOT 1; THENCE SOUTH 00°02'19" EAST 410.58 FT. ALONG THE EAST LINE OF SAID LOT 1 TO THE NORTH RIGHT-OF-WAY LINE OF OMRO ROAD AND THE POINT OF BEGINNING. SAID PARCEL CONTAINS 1.0116 ACRES OF LAND AND IS SUBJECT TO ALL EASEMENTS AND RESTRICTIONS OF RECORD.

JOB NO. 2667 SURVEY FOR THE TOWN OF ALGOMA JUNE 1, 1995

Surveyor's Certificate

I, Reinhard Roehlig, Wisconsin Registered Land Surveyor, certify that I have surveyed the above described property and that the above map is a correct representation thereof and shows the size and location of the property, its exterior boundaries, the locations and dimensions of all visible structures thereon, boundary fences, apparent easements and roadways and visible encroachments, if any.

This survey is made for the exclusive use of the present owners of the property and also those who purchase, mortgage or guarantee title thereto, within one (1) year from the date hereof.

6-1-95
Date




- DENOTES 3/4" DIAMETER IRON ROD, 24" LONG WEIGHING NOT LESS THAN 1.5 LBS PER LINEAL FOOT SET.
 - △ DENOTES 3/4" DIAMETER ROD FOUND.
 - DENOTES 1" DIAMETER IRON PIPE FOUND.
 - DENOTES 2" DIAMETER IRON PIPE FOUND.
 - () DENOTES RECORDED BEARINGS AND DISTANCES WHERE DIFFERENT FROM THOSE OF RECORD.
- ALL DISTANCES ARE MEASURED TO THE NEAREST HUNDREDTH OF A FOOT.
- BEARINGS ARE REFERENCED TO THE EAST LINE OF THE NORTHWEST 1/4 OF SECTION 16-18-16, RECORDED AS S00°02'19"E.

GRAPHIC SCALE



(IN FEET)
1 inch = 40 ft

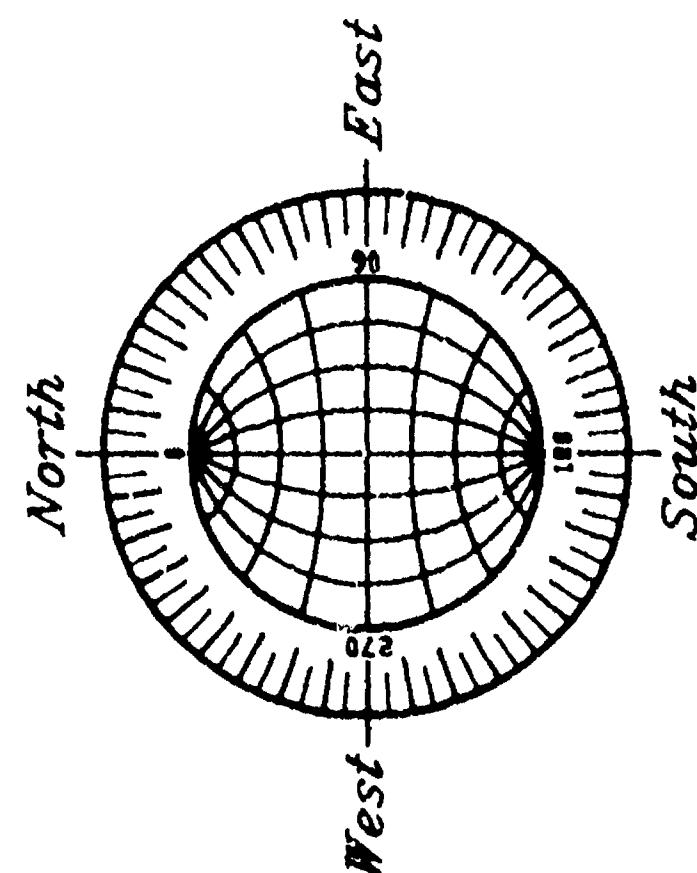

PLAT OF SURVEY FOR TOWN OF ALGOMA

PART OF LOT 1, IN MELROSE PARK, BEING PART OF THE SOUTHEAST 1/4 OF THE NORTHWEST 1/4 OF SECTION 16, TOWN 18 NORTH, RANGE 16 EAST IN THE TOWN OF ALGOMA, WINNEBAGO COUNTY, WISCONSIN

JUNE 1, 1995

ROEHLIG

LAND SURVEYING
&
CONSULTING LTD.

417 North Sawyer Street * Oshkosh WI * 54901
(414) 233-2884


JOB NO. 2667

SEC 16 TOWN 18 RANGE 16

PLAT OF SURVEY

- 3/4 INCH DIAMETER IRON REBAR 24 INCHES LONG SET, WEIGHING 1.30 LBS PER LINEAL FOOT.
- DENOTES EXISTING 1 INCH DIAMETER IRON PIPE FOUND (UNLESS OTHERWISE NOTED).
- △ EXISTING METAL RIGHT OF WAY POST.
- ELEVATIONS ARE BASED ON U.S.G.S. DATUM.
- 765.00 — DENOTES EXISTING ELEVATION CONTOUR.

BEARINGS ARE REFERENCED TO THE EAST LINE OF THE S.W. 1/4 OF SECTION 16, WHICH HAS AND ASSUMED BEARING OF SOUTH 00°52'14" EAST.

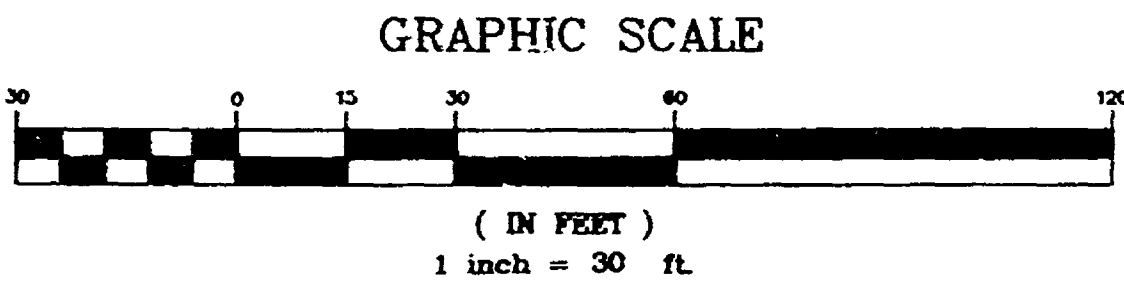

Surveyor's Certificate

I, Richard Roehlig, Wisconsin Registered Land Surveyor, certify that I have surveyed the above described property and that the above map is a correct representation thereof and shows the size and location of the property, its exterior boundaries, the locations and dimensions of all visible structures thereon, boundary fences, apparent easements and roadways and visible encroachments, if any.

This survey is made for the exclusive use of the present owners of the property and also those who purchase, exchange, mortgage, lease, or otherwise dispose of the property, within one (1) year from the date hereof.

4-17-01
Date

Richard Roehlig, Registered
Land Surveyor S-1368

THAT PART OF THE S.W. 1/4 OF SECTION 16, T8N, R16E, TOWN OF ALGOMA, WINNEBAGO COUNTY, WISCONSIN, LYING WEST OF THE EAST LINE OF KARLEN PLAT, EXCEPTING THEREFROM THE THREE FOLLOWING DESCRIBED TRACTS OF LAND, TO-WIT: THE WEST 235.00 FT OF THE NORTH 213.00 FT THERE OF. COMMENCING AT THE N.E. CORNER OF SAID S.W. 1/4; THENCE WEST, ALONG THE NORTH LINE OF SAID S.W. 1/4, 42.5 FT; THENCE SOUTHERLY (ALONG A LINE HEREINAFTER REFERRED TO AS LINE "A"), 188 FT. TO A POINT THAT IS 40.5 FT WESTERLY OF A POINT ON THE EAST LINE OF SAID S.W. 1/4 THAT IS 166.9 FT. SOUTH OF THE N.E. CORNER OF SAID S.W. 1/4; THENCE CONTINUING SOUTHERLY, ALONG THE LINE HEREINAFTER REFERRED TO AS LINE "A", TO A POINT THAT IS 213 FT SOUTH OF, MEASURED AT RIGHT ANGLES TO, THE NORTH LINE OF SAID S.W. 1/4; THENCE WEST, PARALLEL WITH THE NORTH LINE OF SAID S.W. 1/4, TO A POINT THAT IS 235 FT. EAST OF THE WEST LINE OF THE EAST TO ACRES OF SAID N.E. 1/4 OF THE S.W. 1/4; THENCE NORTH, PARALLEL WITH THE WEST LINE OF THE EAST TO ACRES OF SAID N.E. 1/4 OF THE S.W. 1/4, 213 FT., TO THE NORTH LINE OF SAID S.W. 1/4; THENCE EAST, ALONG THE NORTH LINE OF SAID S.W. 1/4, 65 FT., TO THE PLACE OF BEGINNING.

THE AFORESAID PARCEL IS MORE PARTICULARLY DESCRIBED AS FOLLOWS:


SITUATED ALONG S.T.H. "21", AND EMMERS LANE, LOCATED IN THE N.E. 1/4 OF THE S.W. 1/4 OF SECTION 16, T8N, R16E, IN THE TOWN OF ALGOMA, WINNEBAGO COUNTY,

COMMENCING AT THE CENTER OF SAID SECTION 16, THENCE SOUTH 00°52'14" EAST ALONG THE EAST LINE OF SAID 1/4 SECTION 168.59 FT. TO THE POINT OF BEGINNING OF THE PARCEL TO BE DESCRIBED, THENCE CONTINUING SOUTH 00°52'14" EAST ALONG SAID LINE 522.63 FT. TO THE NORTH LINE OF S.T.H. "21", THENCE SOUTH 59°44'43" WEST ALONG SAID NORTH LINE 170.94 FT., THENCE SOUTH 71°51'46" WEST ALONG SAID LINE 143.18 FT., TO THE EAST RIGHT OF WAY LINE OF EMMERS LANE, THENCE NORTH 177°33'4" WEST ALONG SAID LINE 141.22 FT. THENCE NORTH 00°57'58" WEST ALONG SAID EAST LINE 465.67 FT. THENCE NORTH 89°14'09" EAST 301.42 FT. THENCE NORTH 01°11'22" WEST 49.28 FT. THENCE SOUTH 88°50'00" EAST 25.09 FT. TO THE POINT OF BEGINNING. SAID PARCEL CONTAINS A 1040 ACRES AND IS SUBJECT TO ALL EXISTING EASEMENTS AND RESTRICTIONS OF RECORD.

MARCH 29, 2001

SURVEY FOR KOWALIK CO. INC.

NO. 3780

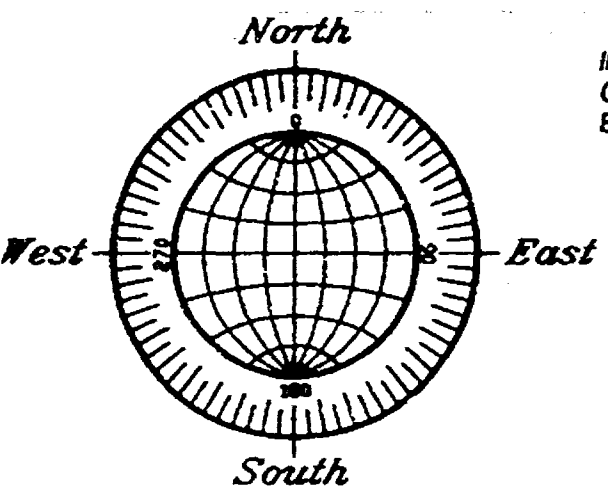

BENCHMARK "PK" NAIL IN THE TOP OF SOUTH END OF CULVERT PIPE AT HOUSE NO. 1163. ELEVATION: 764.07 U.S.G.S. DATUM

INVERT, WEST END OF 15" CORRUGATED METAL PIPE ELEV 761.55

INVERT, EAST END OF 15" CORRUGATED METAL PIPE ELEV 761.97

EDGE OF ASPHALT

FRAME GARAGE

3/4" DIAMETER IRON PIPE FOUND 0.3' NORTH OF TRUE.

TWIN 6 INCH TREE

TOP OF BANK

BOTTOM OF BANK

1" DIAMETER IRON PIPE FOUND IS ON LINE

3/4" DIAMETER IRON PIPE FOUND IS ON LINE

LOT 1
CERTIFIED SURVEY
MAP NO. 4082

NOTE: BY CONSENT OF THE STATE OF WISCONSIN (D.O.T.), THE WEST LINE OF LOT 1 IN CERTIFIED SURVEY MAP NO. 4082 WAS ESTABLISHED ALONG THE EXISTING NORTH-SOUTH WOOD AND BARBED WIRE FENCE LINE.

2688.23' BETWEEN SECTION CORNERS

29.5'

46.8'

SOUTH END OF FENCE REMNANTS ARE ON LINE

WOOD SIGN

3/4" DIAMETER IRON PIPE

TOP OF BANK

FLOW LINE

TOP OF BANK

EDGE OF ASPHALT

EDGE OF CONCRETE

EDGE OF CONCRETE

</

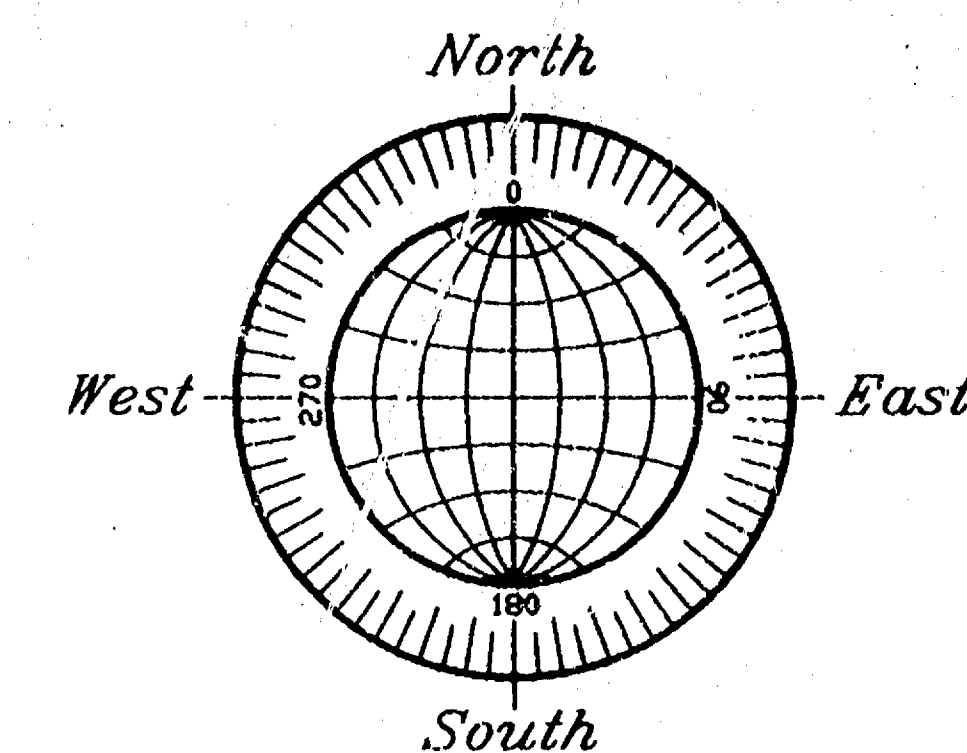

GRAPHIC SCALE



BEARINGS ARE REFERENCED TO THE SOUTH LINE OF LOTS 69 THROUGH 73, WHICH HAS AN ASSUMED BEARING OF NORTH 88°52'31" EAST.

ALL DISTANCES ARE MEASURED TO THE NEAREST HUNDREDTH OF A FOOT.

△ DENOTES D.O.T. BLATHEY ROD FOUND.

□ DENOTES 1 INCH DIAMETER IRON PIPE FOUND.

● DENOTES 3/4 INCH DIAMETER IRON ROD FOUND.

○ DENOTES 3/4 INCH DIAMETER IRON ROD 24 INCHES LONG SET, WEIGHING 1.50 LBS PER LINEAL FOOT.

() DENOTES RECORD DIMENSION WHERE DIFFERENT FROM ACTUAL MEASUREMENT.

PLAT OF SURVEY

SITUATED ALONG OMRO ROAD AND BROOKS LANE. PART OF THE S.W. 1/4 OF THE N.E. 1/4 OF SECTION 16, T18N, R16E, IN THE TOWN OF ALGOMA, WINNEBAGO COUNTY, WISCONSIN, BOUNDED AND DESCRIBED AS FOLLOWS:
BEGINNING AT THE MOST SOUTHEASTERLY CORNER OF LOT 64 IN WILLOW SPRINGS SUBDIVISION, THENCE NORTH 01°14'46" WEST ALONG THE EAST LINE OF SAID LOT 64 89.45 FT., THENCE NORTH 10°49'14" WEST ALONG THE EAST LINE OF LOTS 64, 65, 66 AND 67 IN WILLOW SPRINGS SUBDIVISION 298.16 FT., THENCE NORTH 88°45'14" EAST ALONG THE SOUTH LINE OF LOTS 69, 70, 71, 72 AND 73 IN WILLOW SPRINGS SUBDIVISION 474.73 FT. TO THE SOUTHEAST CORNER OF SAID LOT 73 AND A POINT ON THE WEST LINE OF BROOKS LANE, THENCE SOUTH 01°23'06" EAST ALONG SAID LINE 59.92 FT., THENCE SOUTH 38°27'34" EAST ALONG SAID LINE 24.70 FT., THENCE SOUTH 01°27'30" EAST ALONG SAID LINE 174.38 FT., THENCE SOUTH 30°06'08" WEST ALONG SAID LINE 83.26 FT. TO A POINT ON THE NORTH LINE OF OMRO ROAD, THENCE NORTH 86°54'54" WEST ALONG SAID NORTH LINE 182.58 FT., THENCE SOUTH 70°14'21" WEST ALONG SAID LINE 227.26 FT. TO THE POINT OF BEGINNING. SAID PARCEL CONTAINS 3.4779 ACRES AND IS SUBJECT TO ALL EXISTING EASEMENTS AND RESTRICTIONS OF RECORD.

APRIL 18, 2000 SURVEY FOR JACK STEINHILBER NO. 3601C


Surveyor's Certificate

I, Reinhard Roehlig, Wisconsin Registered Land Surveyor, certify that I have surveyed the above described property and that the above map is a correct representation thereof and shows the size and location of the property, its exterior boundaries, the locations and dimensions of all visible structures thereon, boundary fences, apparent easements and roadways and visible encroachments, if any.

This survey is made for the exclusive use of the present owners of the property and also those who purchase, mortgage or guarantee title thereto, within one (1) year from the date hereof.

4-18-00
Date

Reinhard Roehlig, Registered
Land Surveyor S-1368

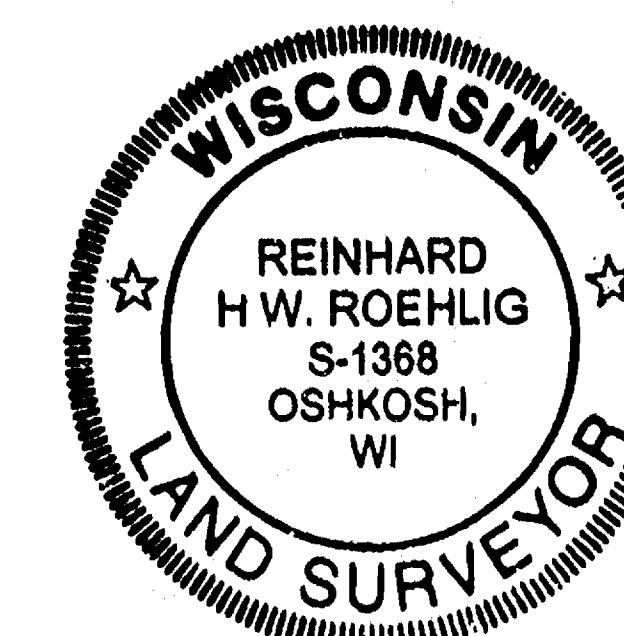

APRIL 18, 2000


ROEHLIG

LAND SURVEYING
&
CONSULTING LTD.

4041 State Road 91 • Oshkosh WI • 54904
(920) 233-2884

NO. 3601C

SEC 16 T18 R16

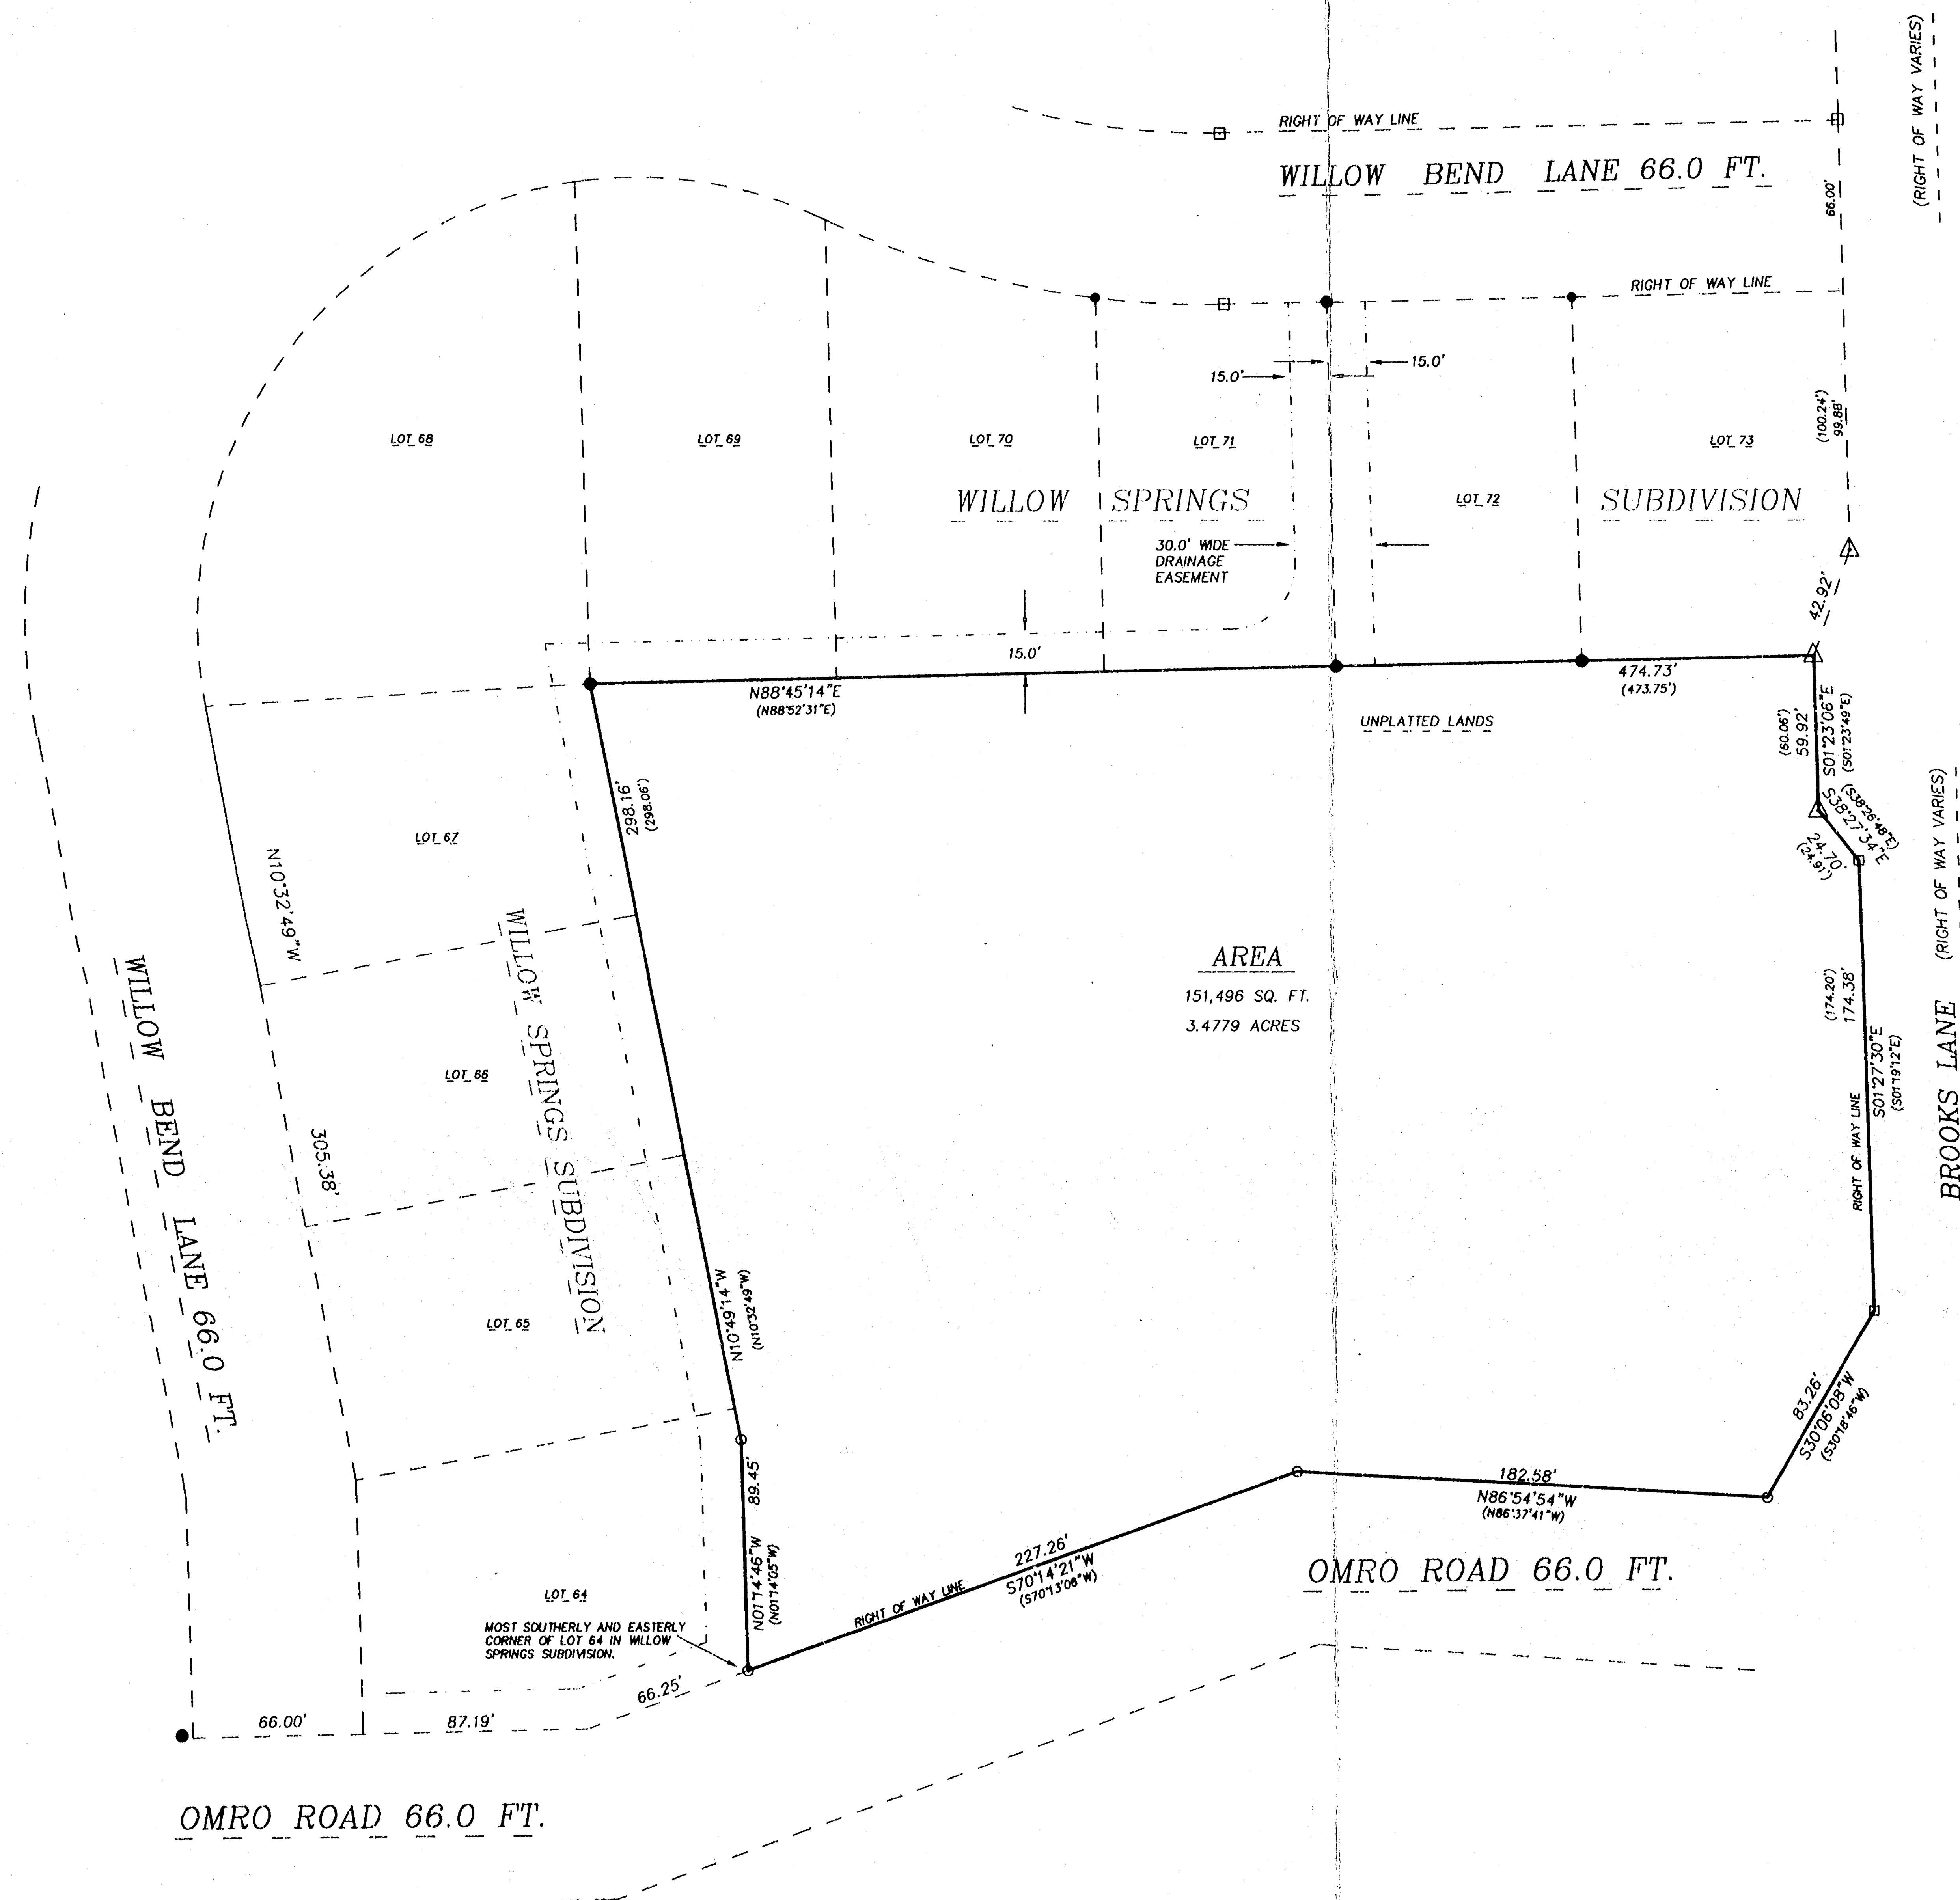

AREA

151,496 SQ. FT.
3.4779 ACRES