






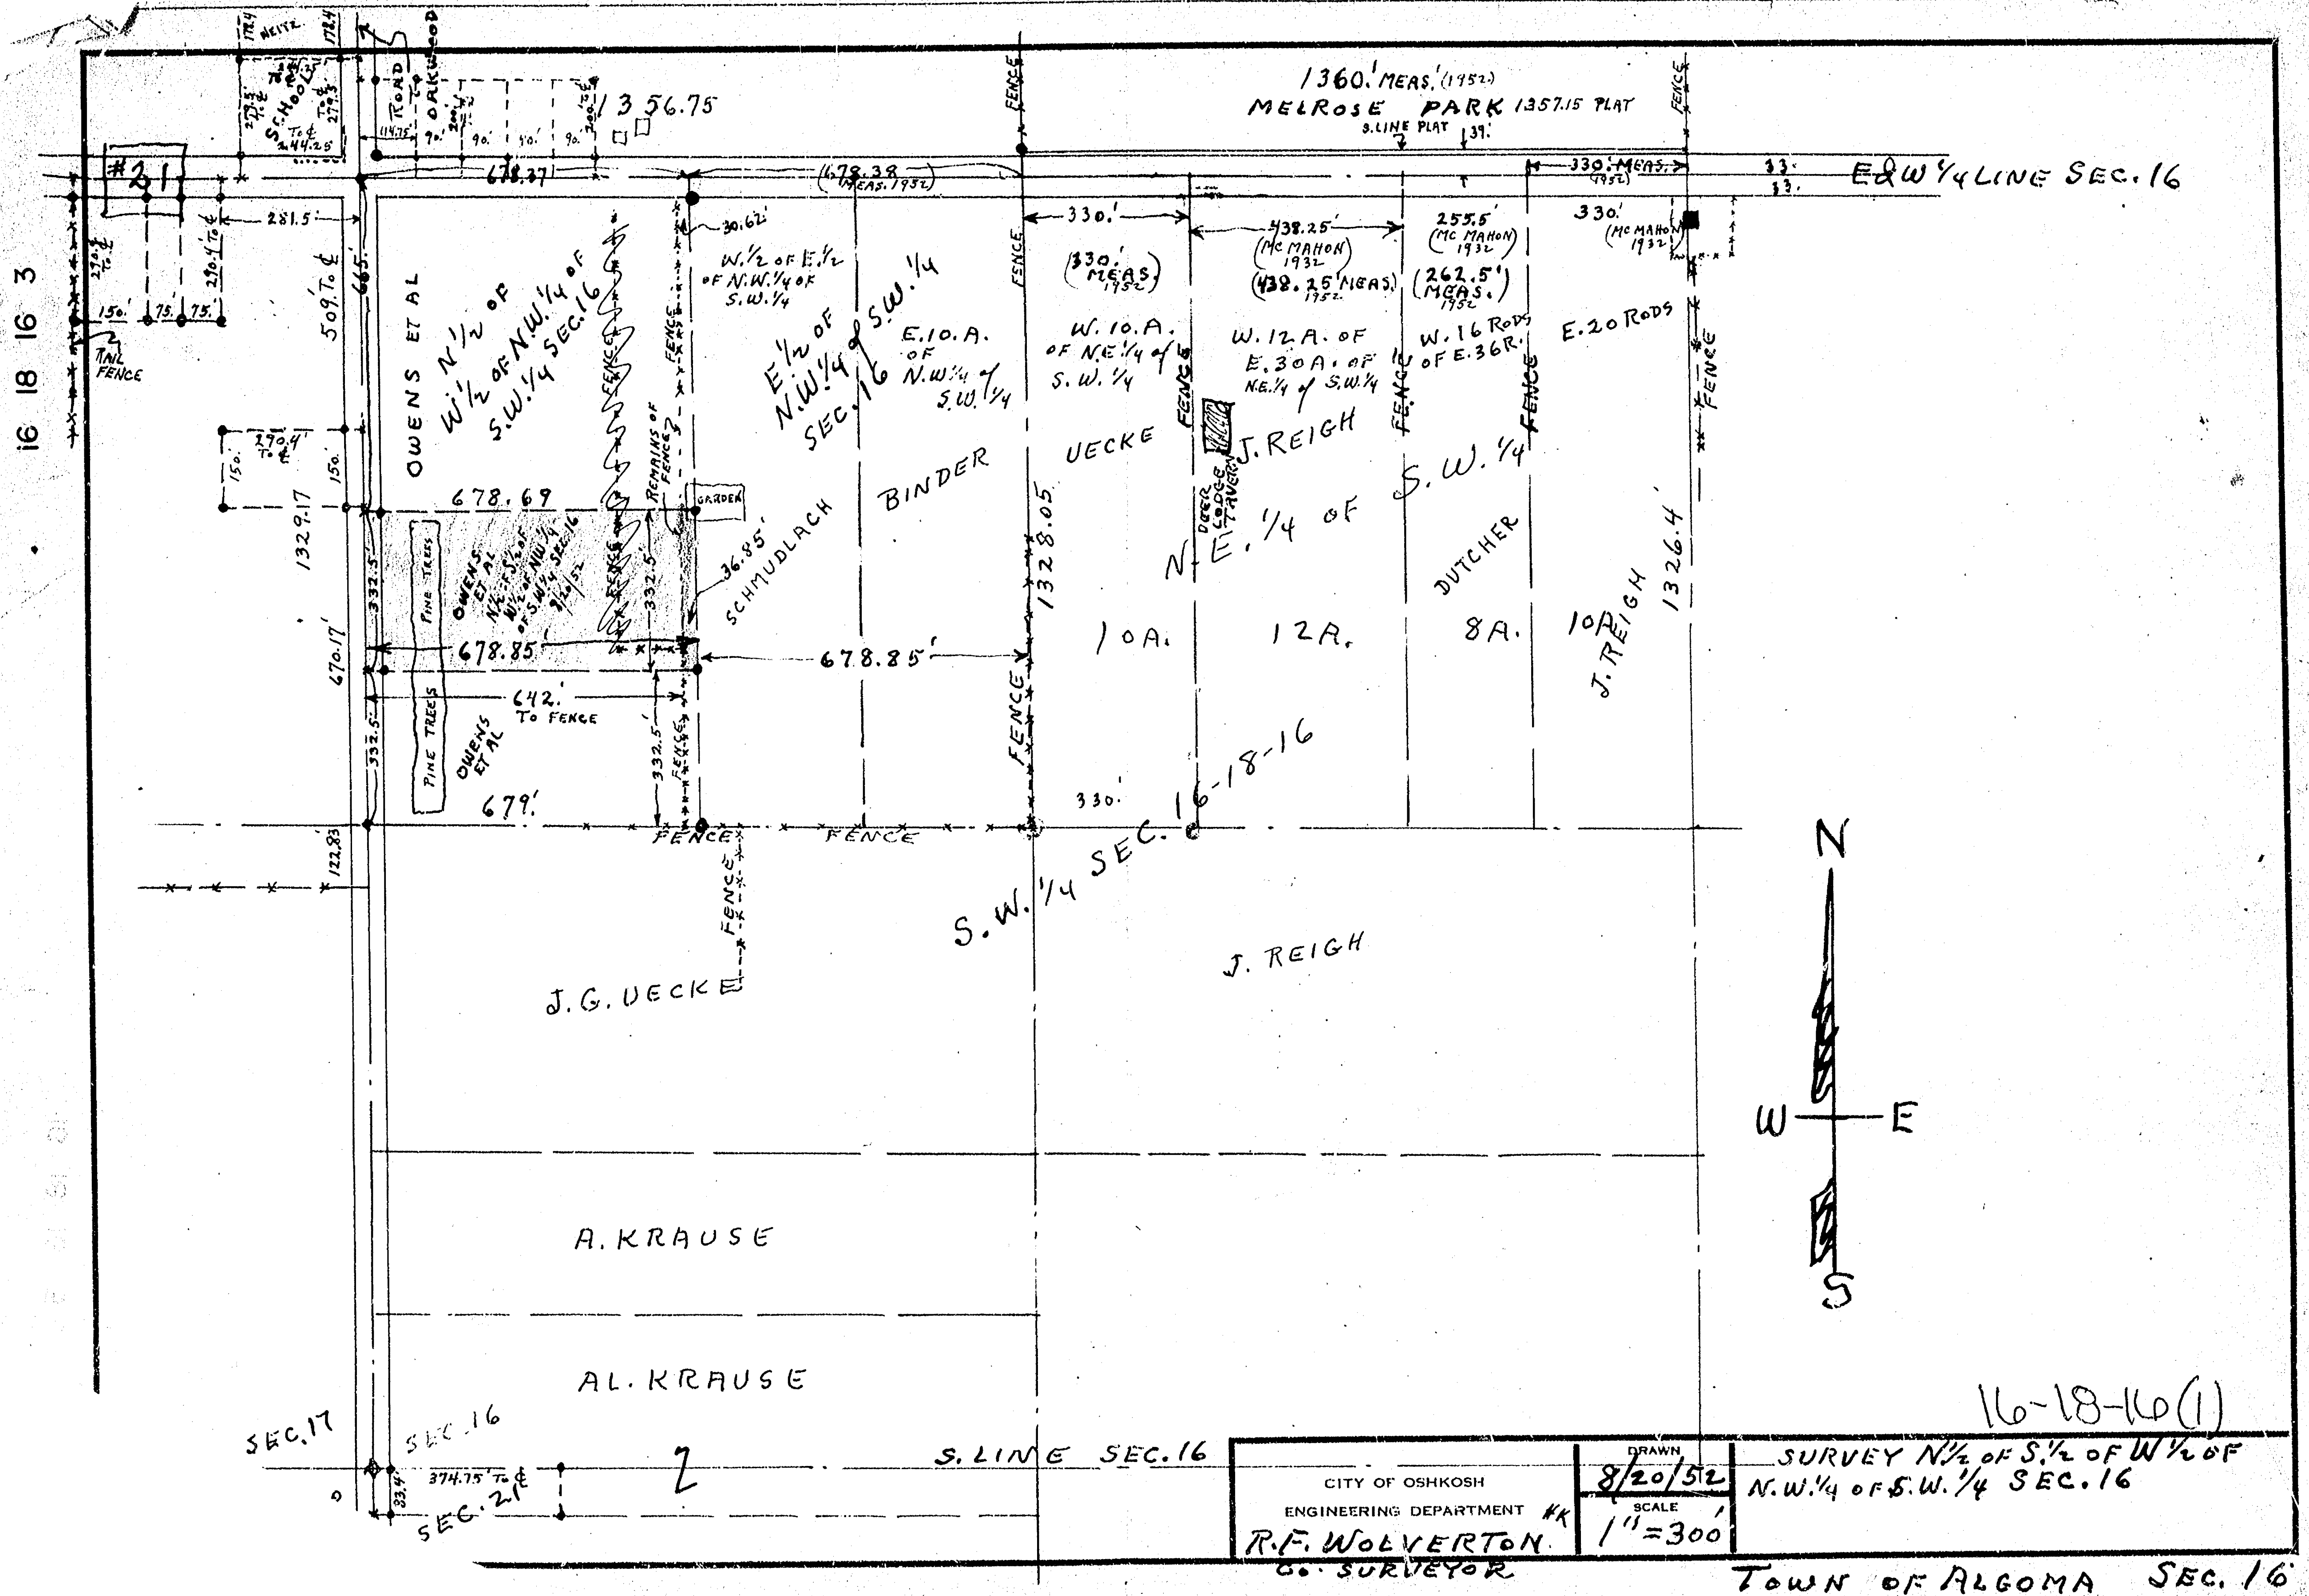


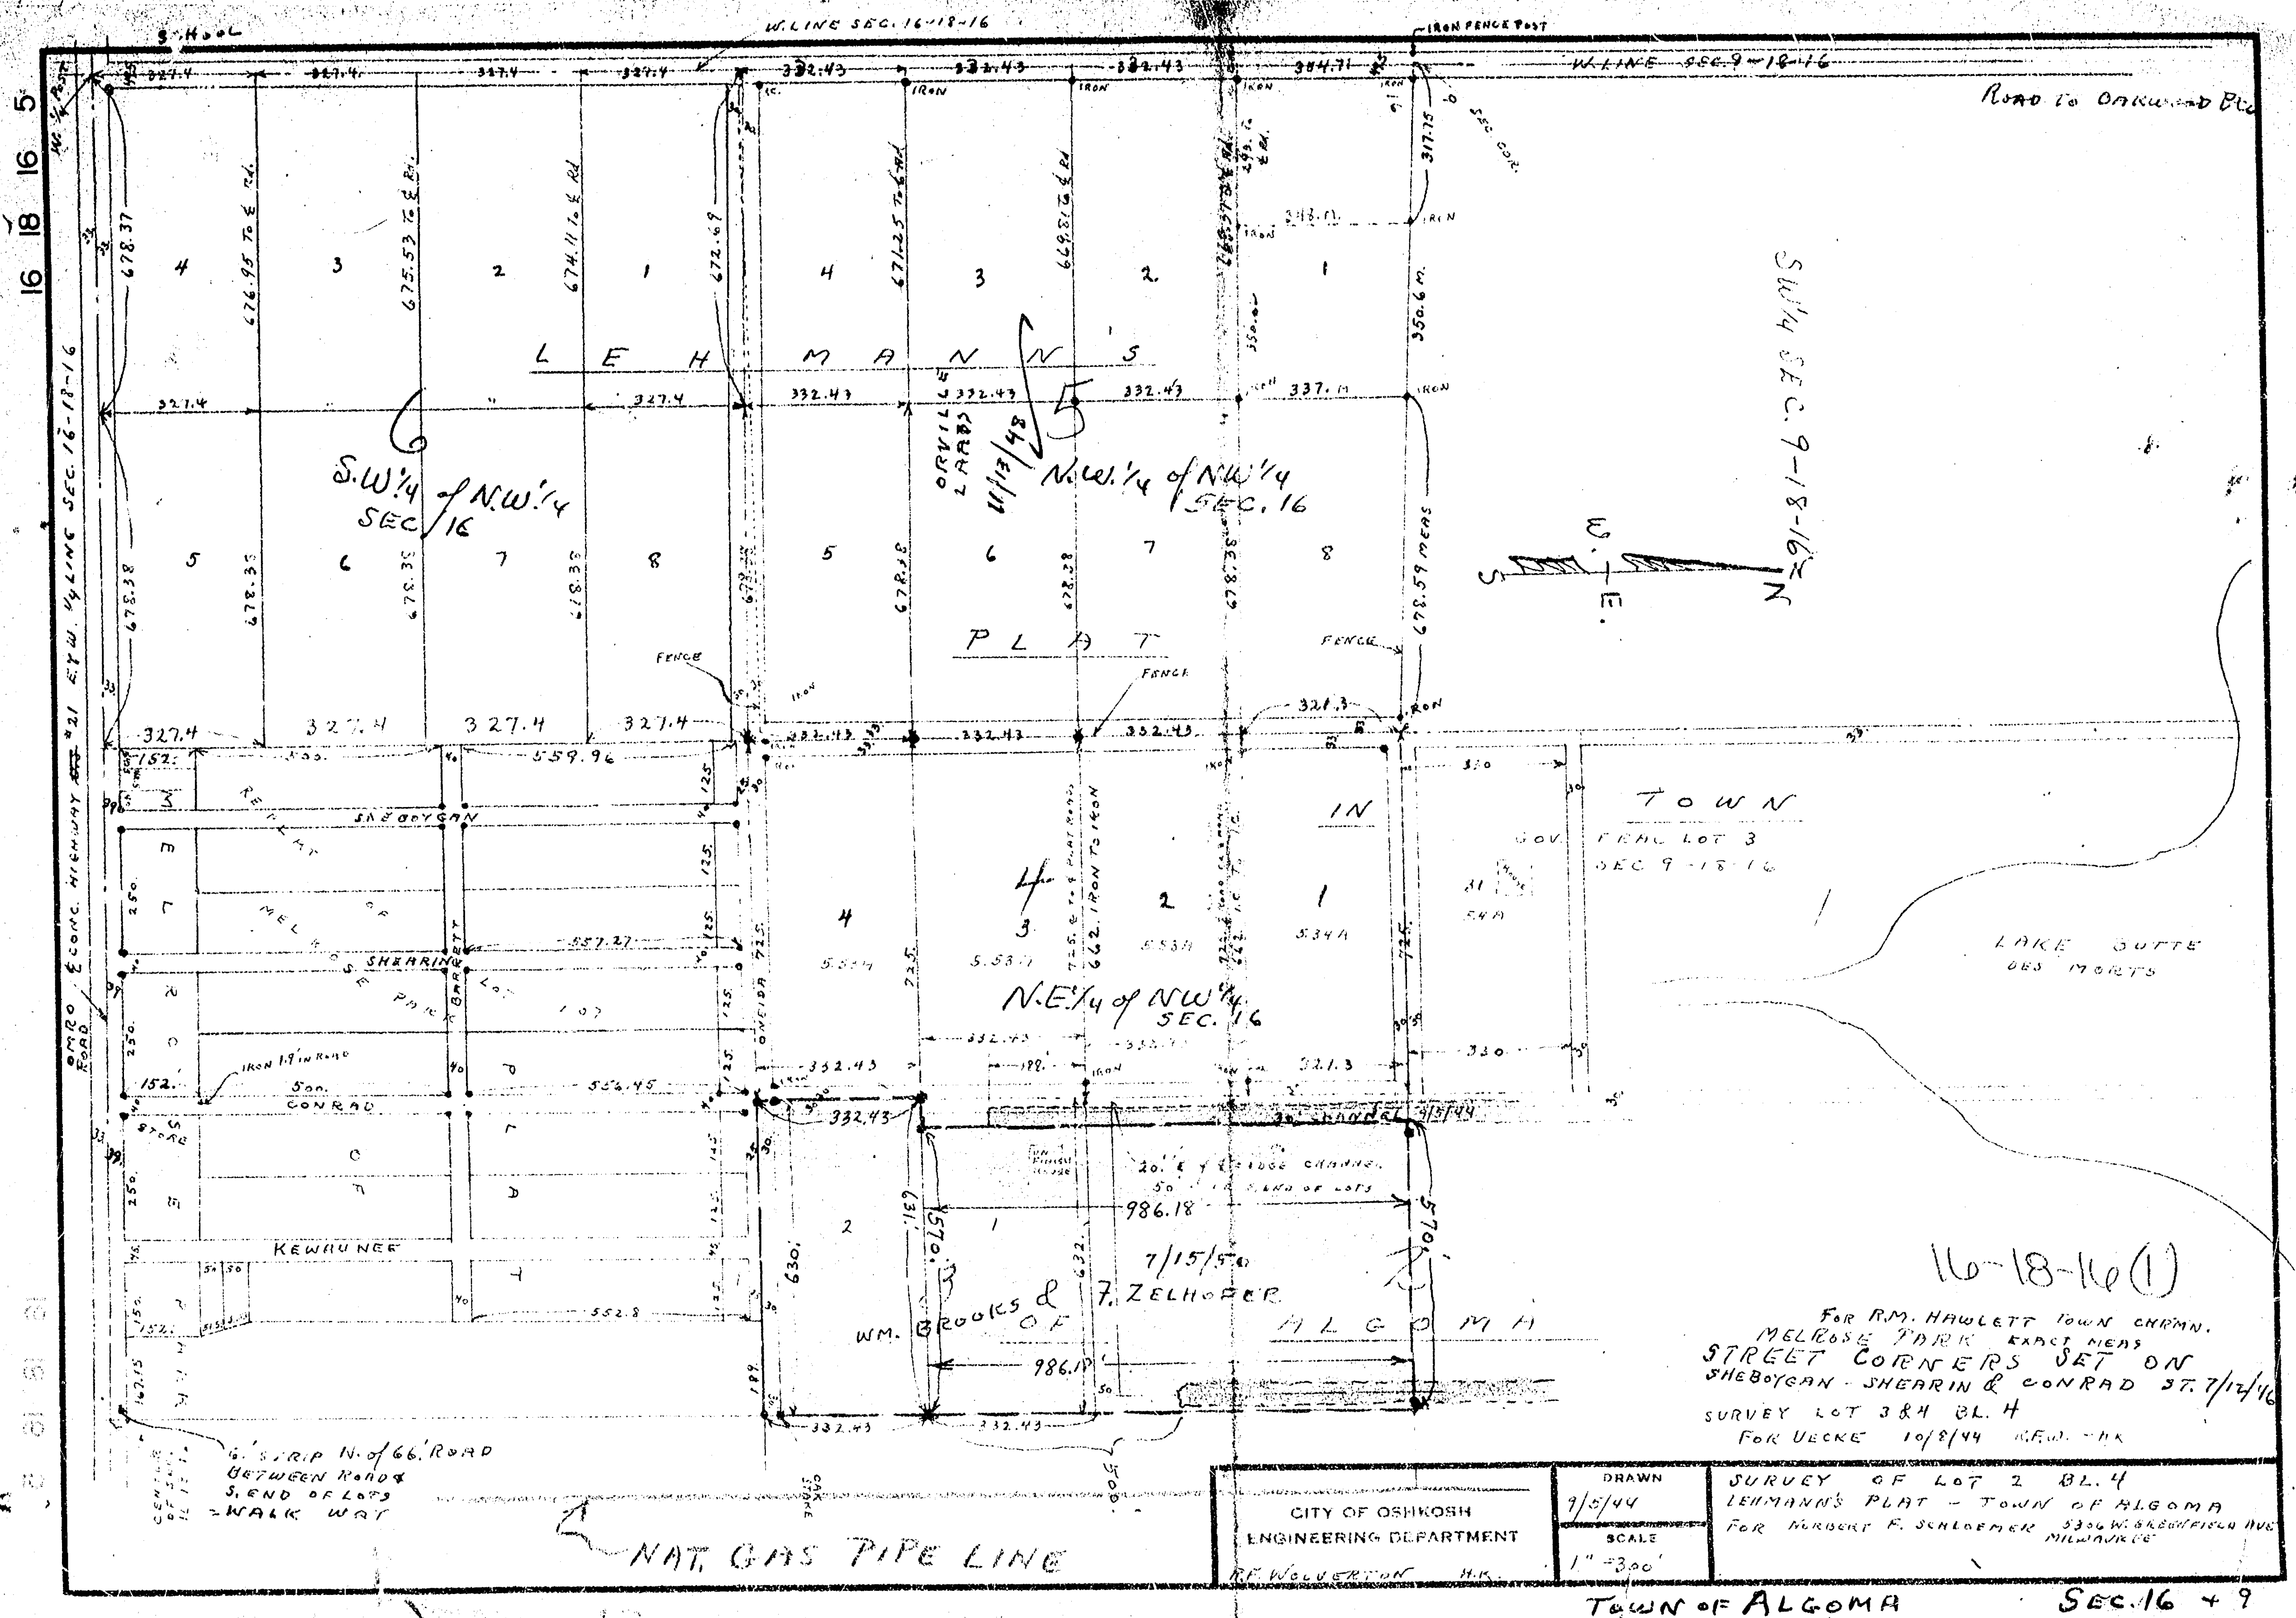

16 18 16 1

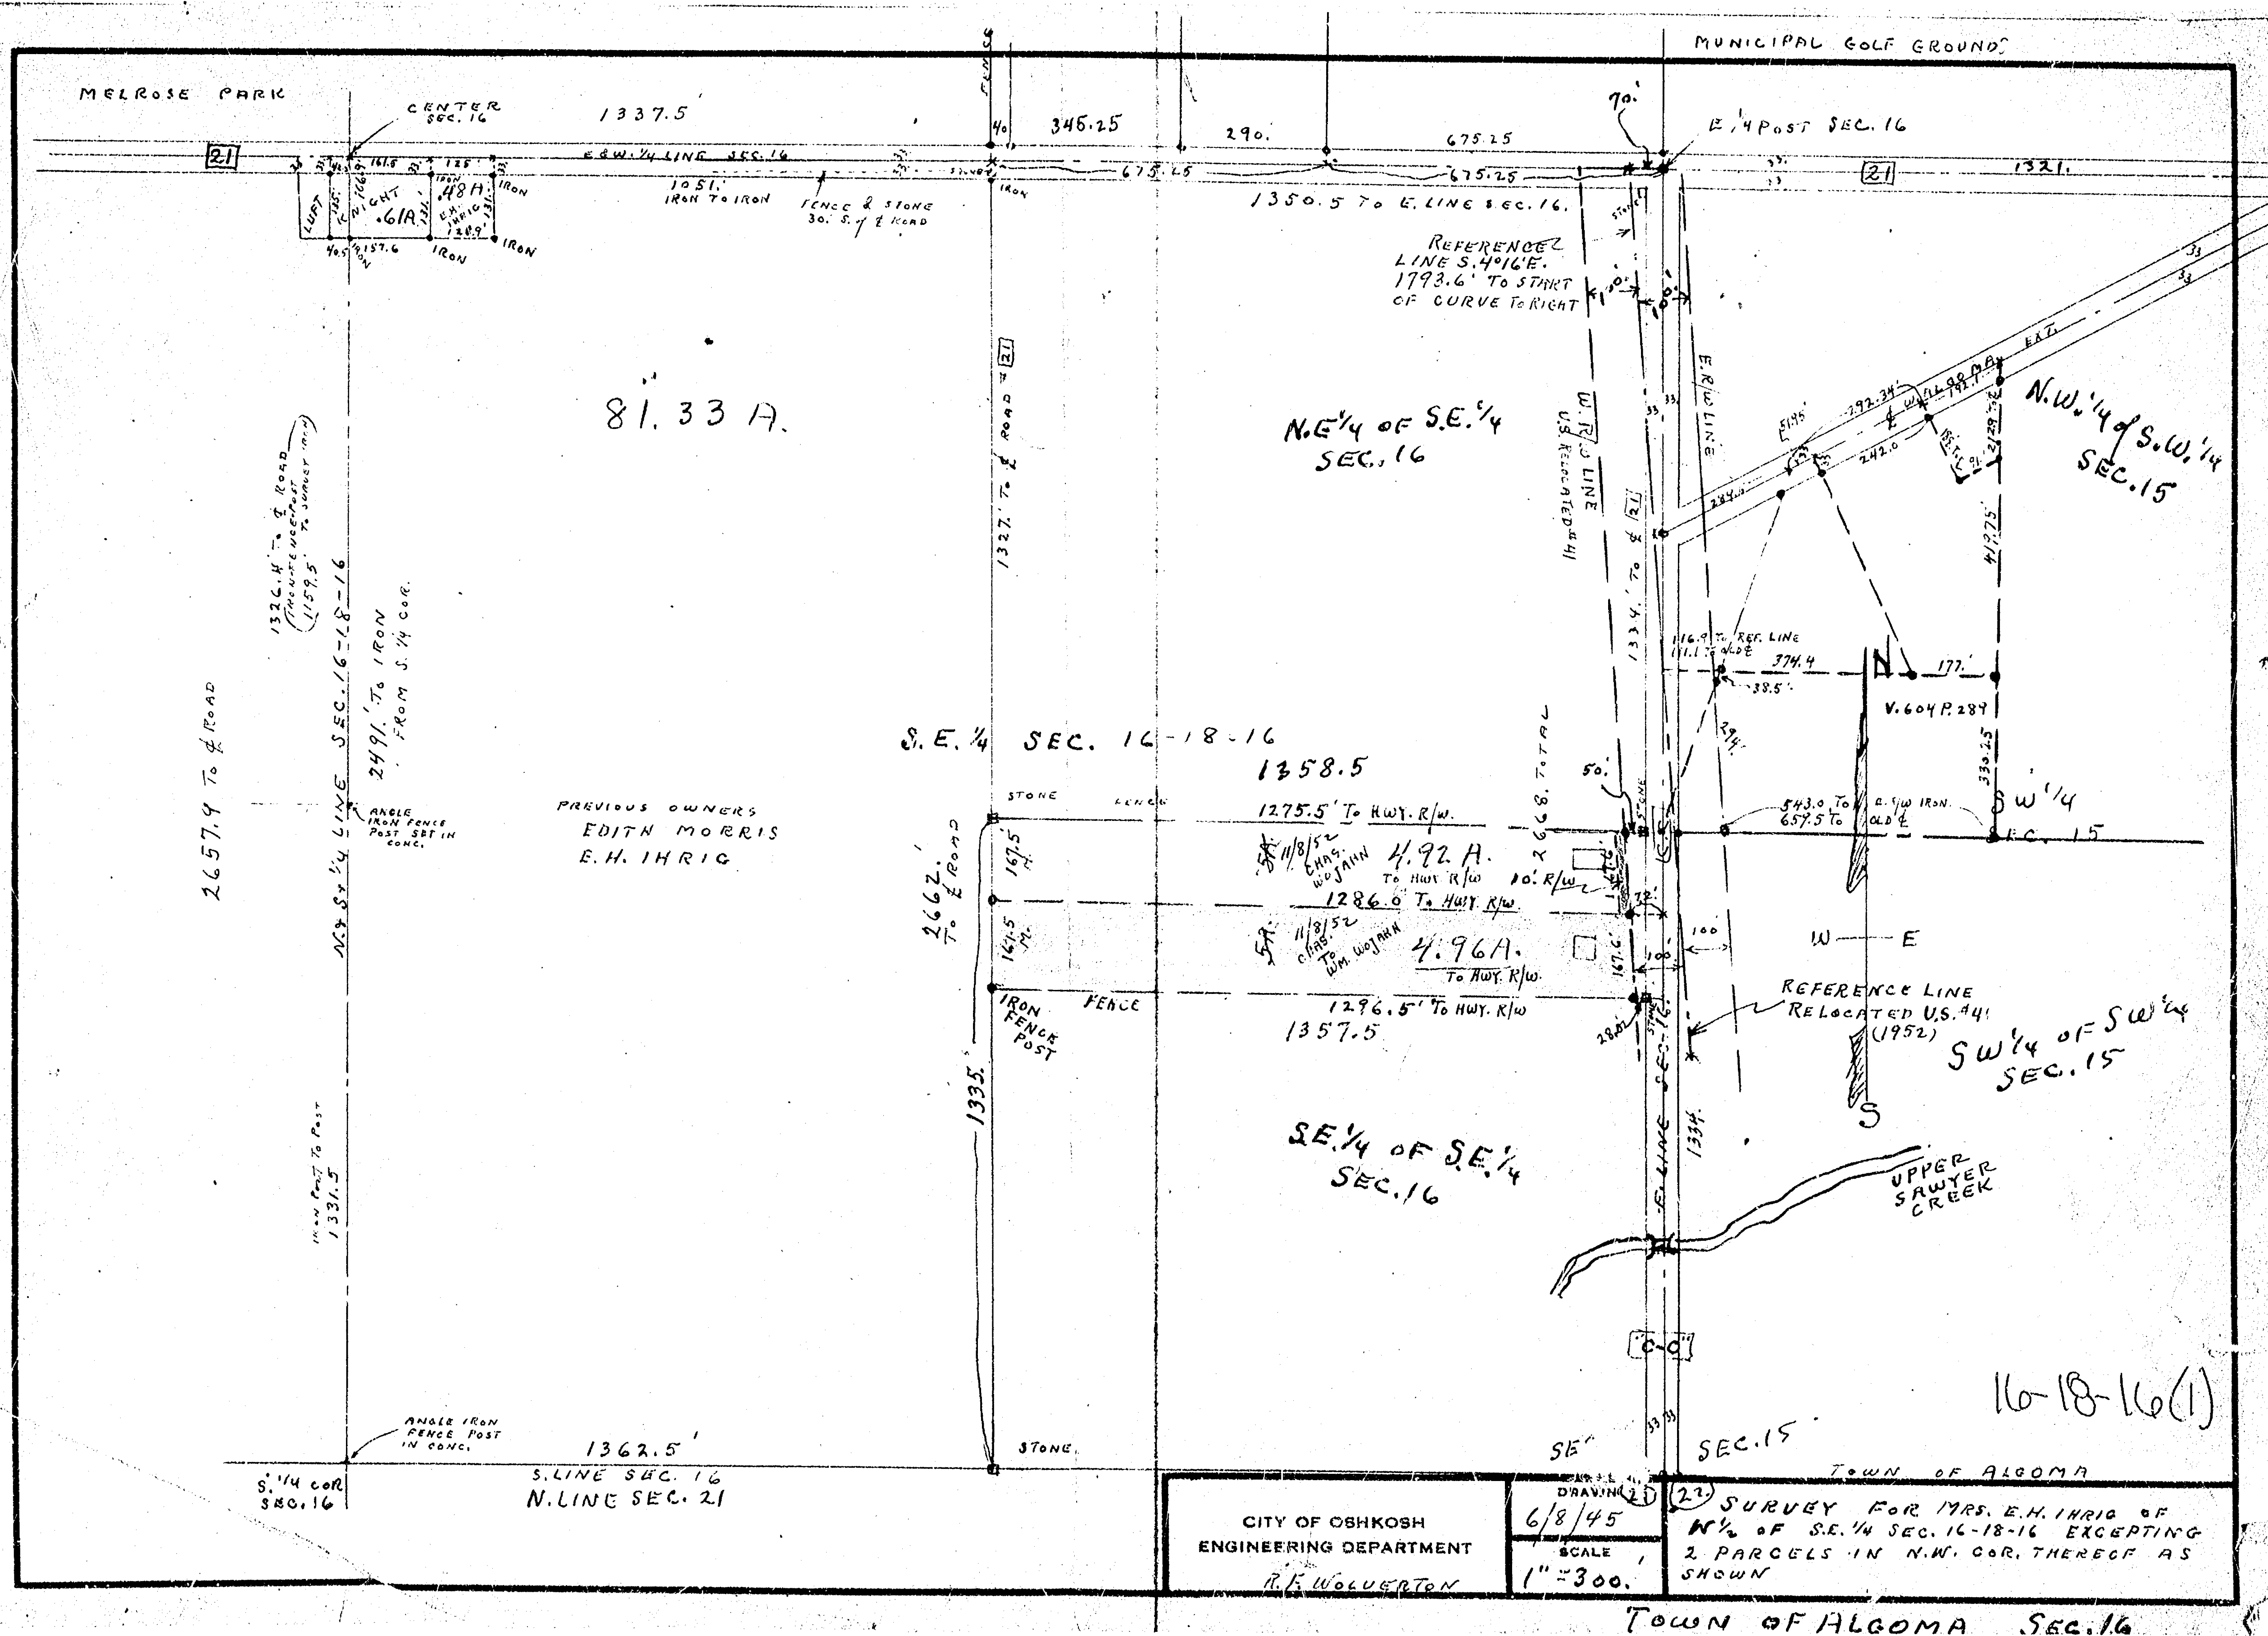


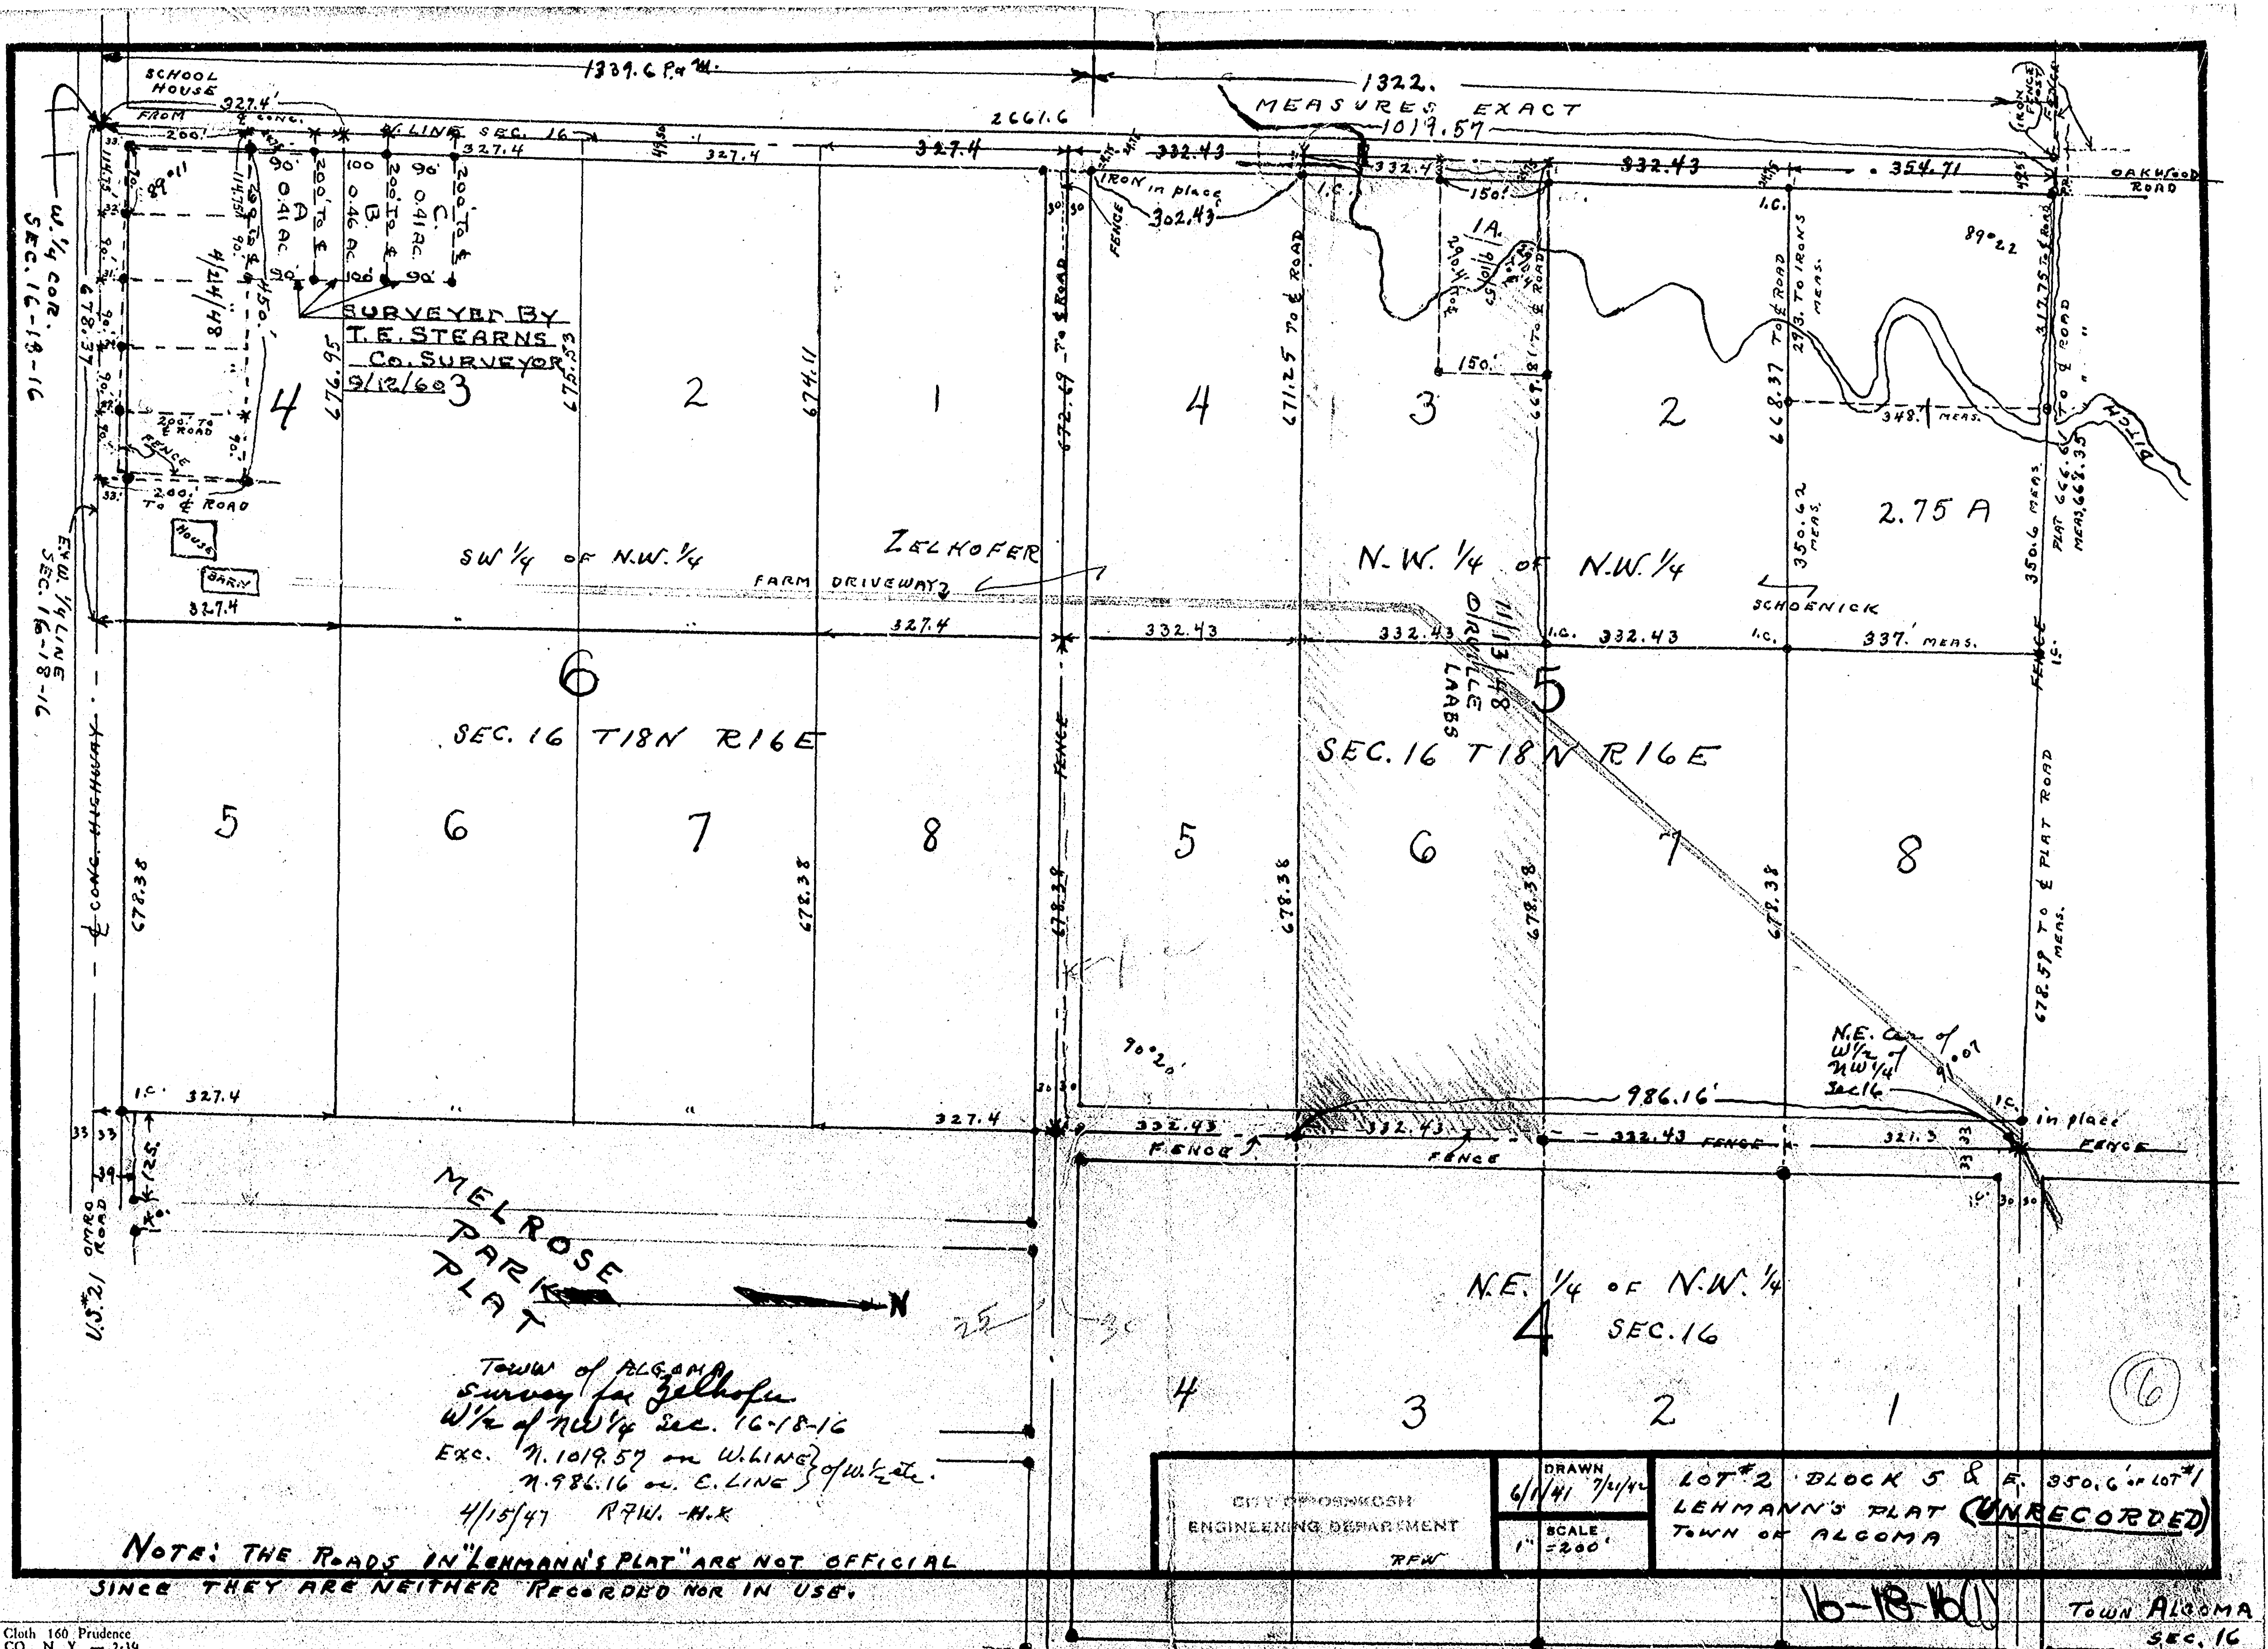

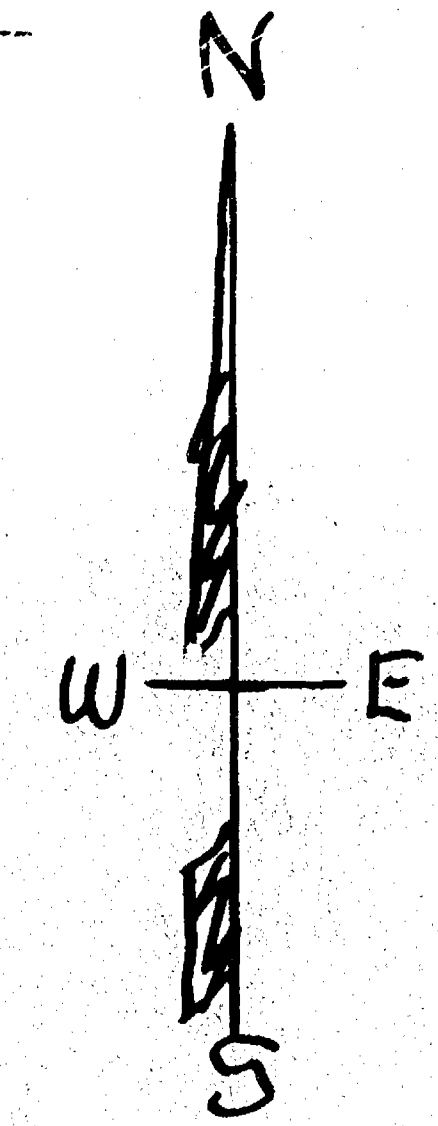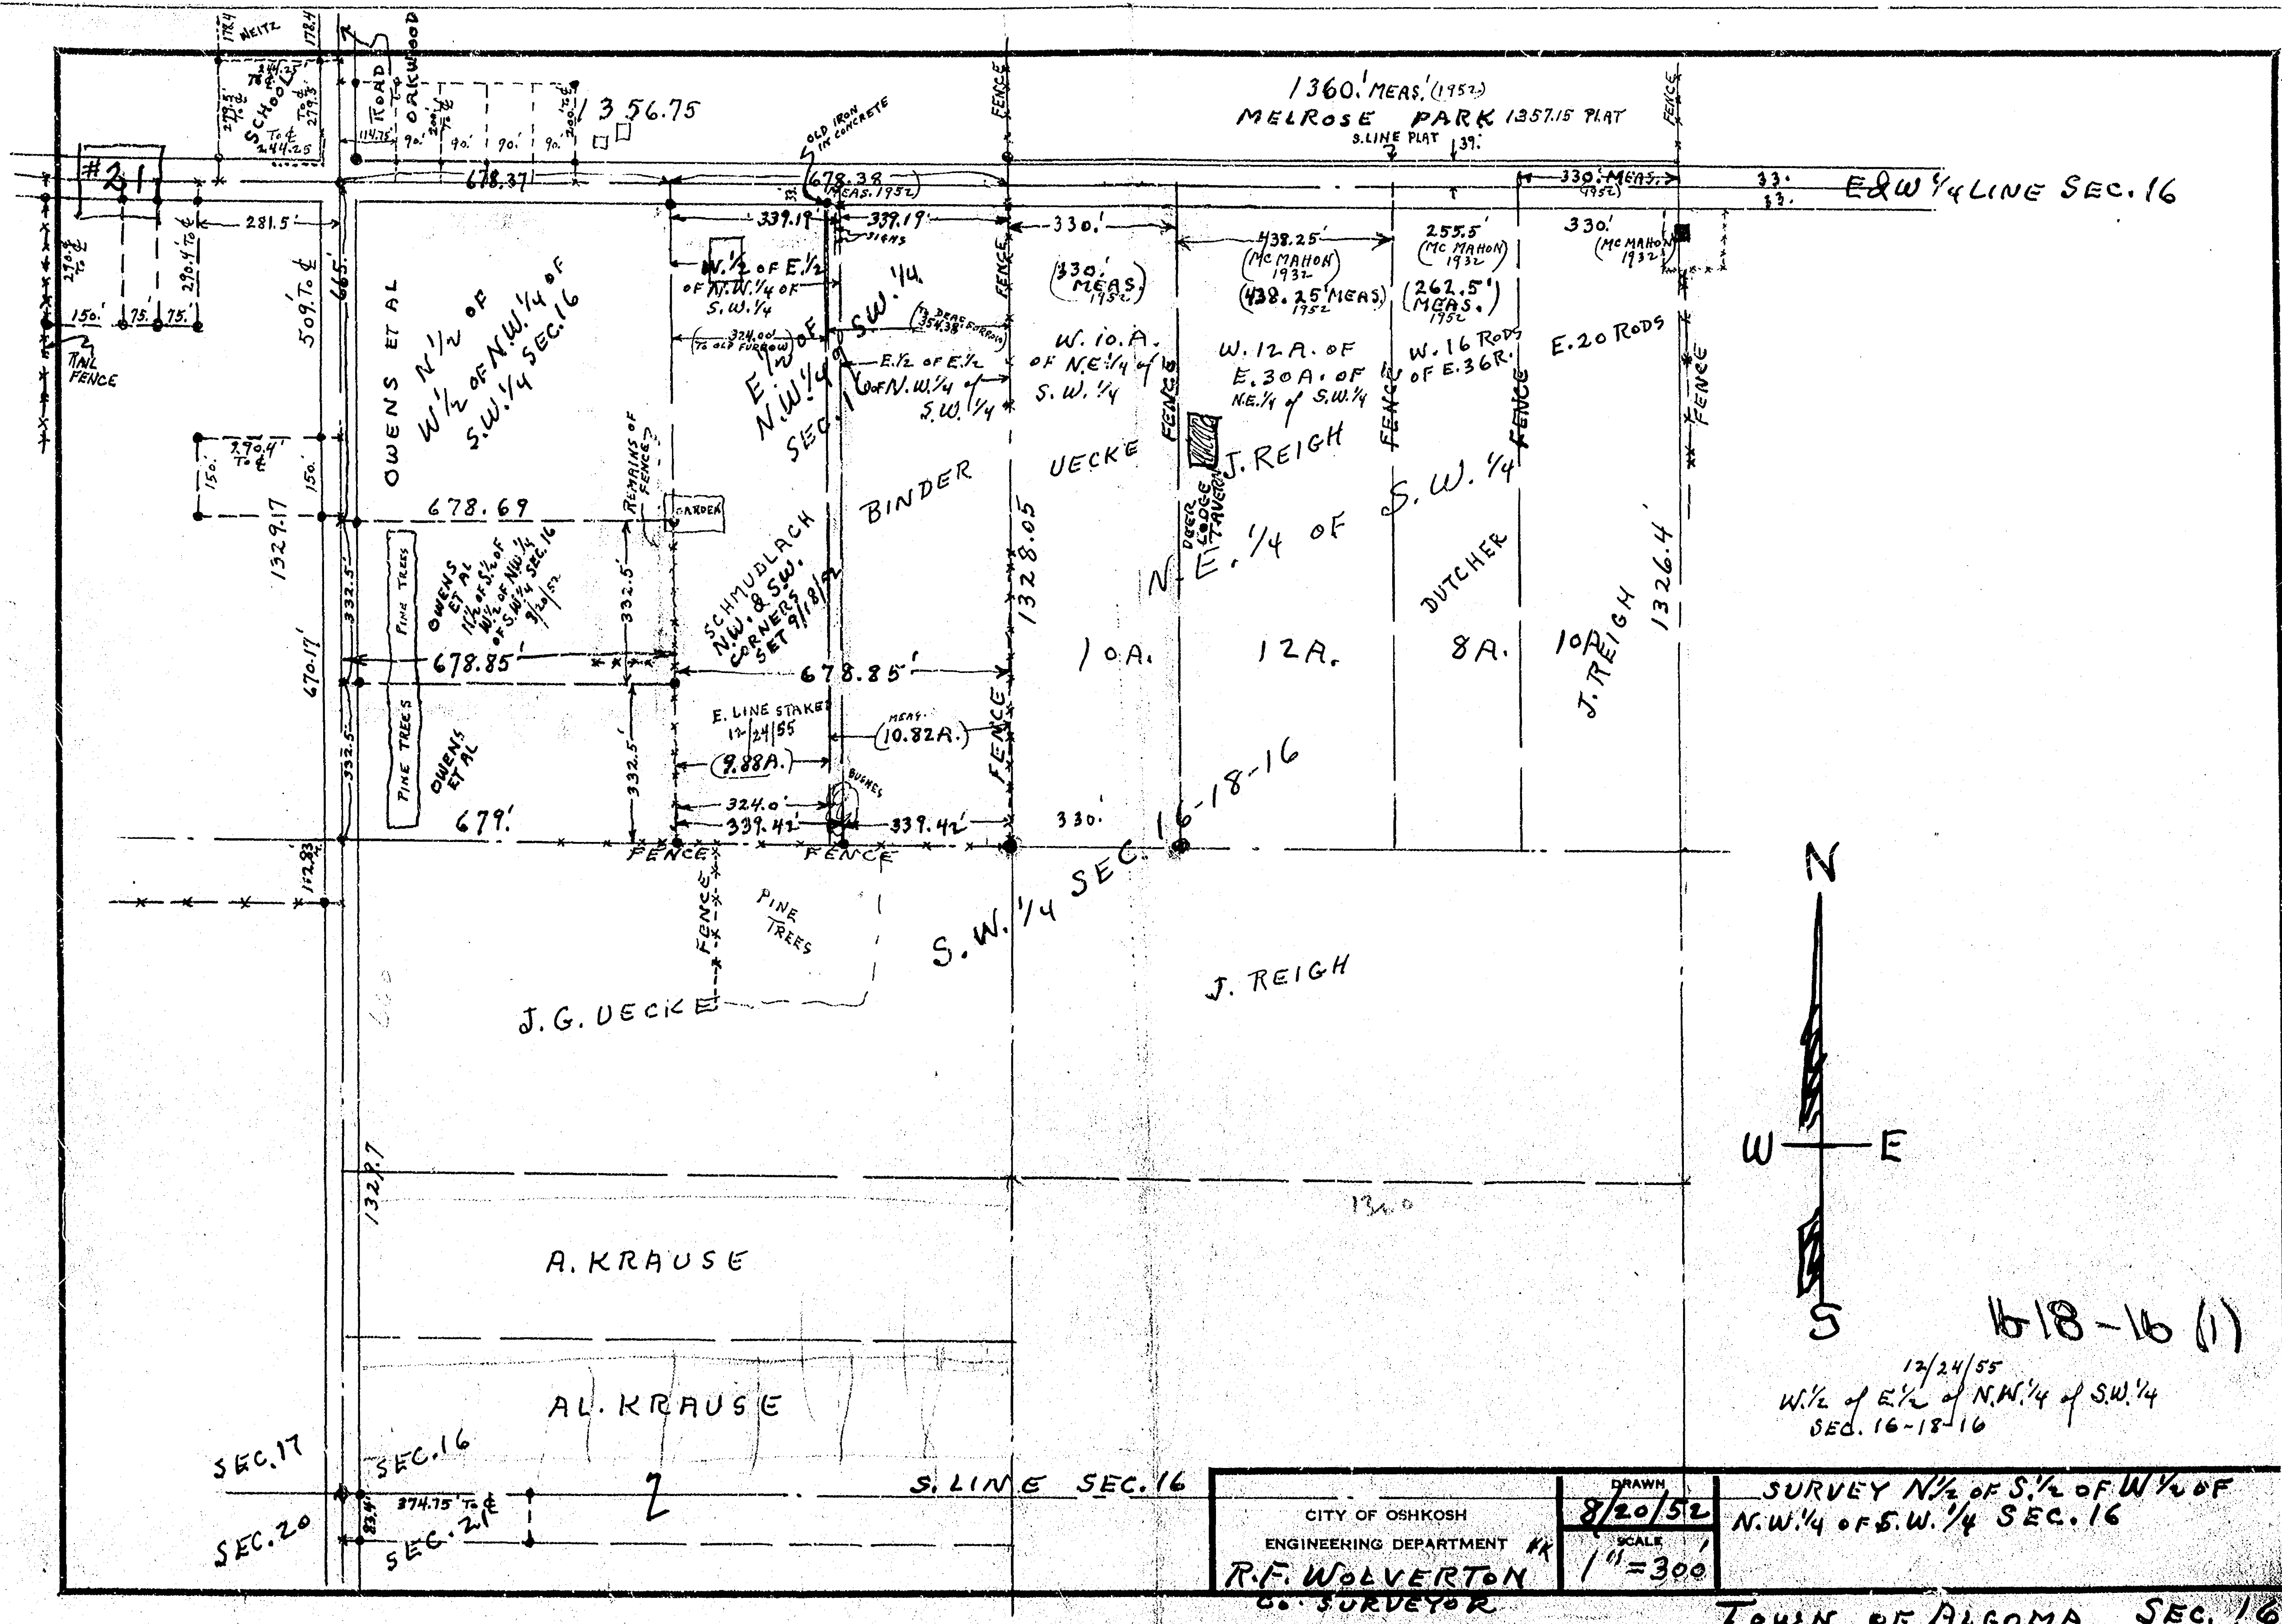

1618-16 (1)
12/24/55
W 1/2 of E 1/2 of N.W. 1/4 of S.W. 1/4
SEC. 16-18-16

CITY OF OSHKOSH ENGINEERING DEPARTMENT R.F. WOLVERTON CITY SURVEYOR		DRAWN 8/20/52 SCALE 1"=300'	SURVEY N 1/2 OF S 1/2 OF W 1/4 OF N.W. 1/4 OF S.W. 1/4 SEC. 16 TOWN OF ALGOMA SEC. 16
--	--	--------------------------------------	---

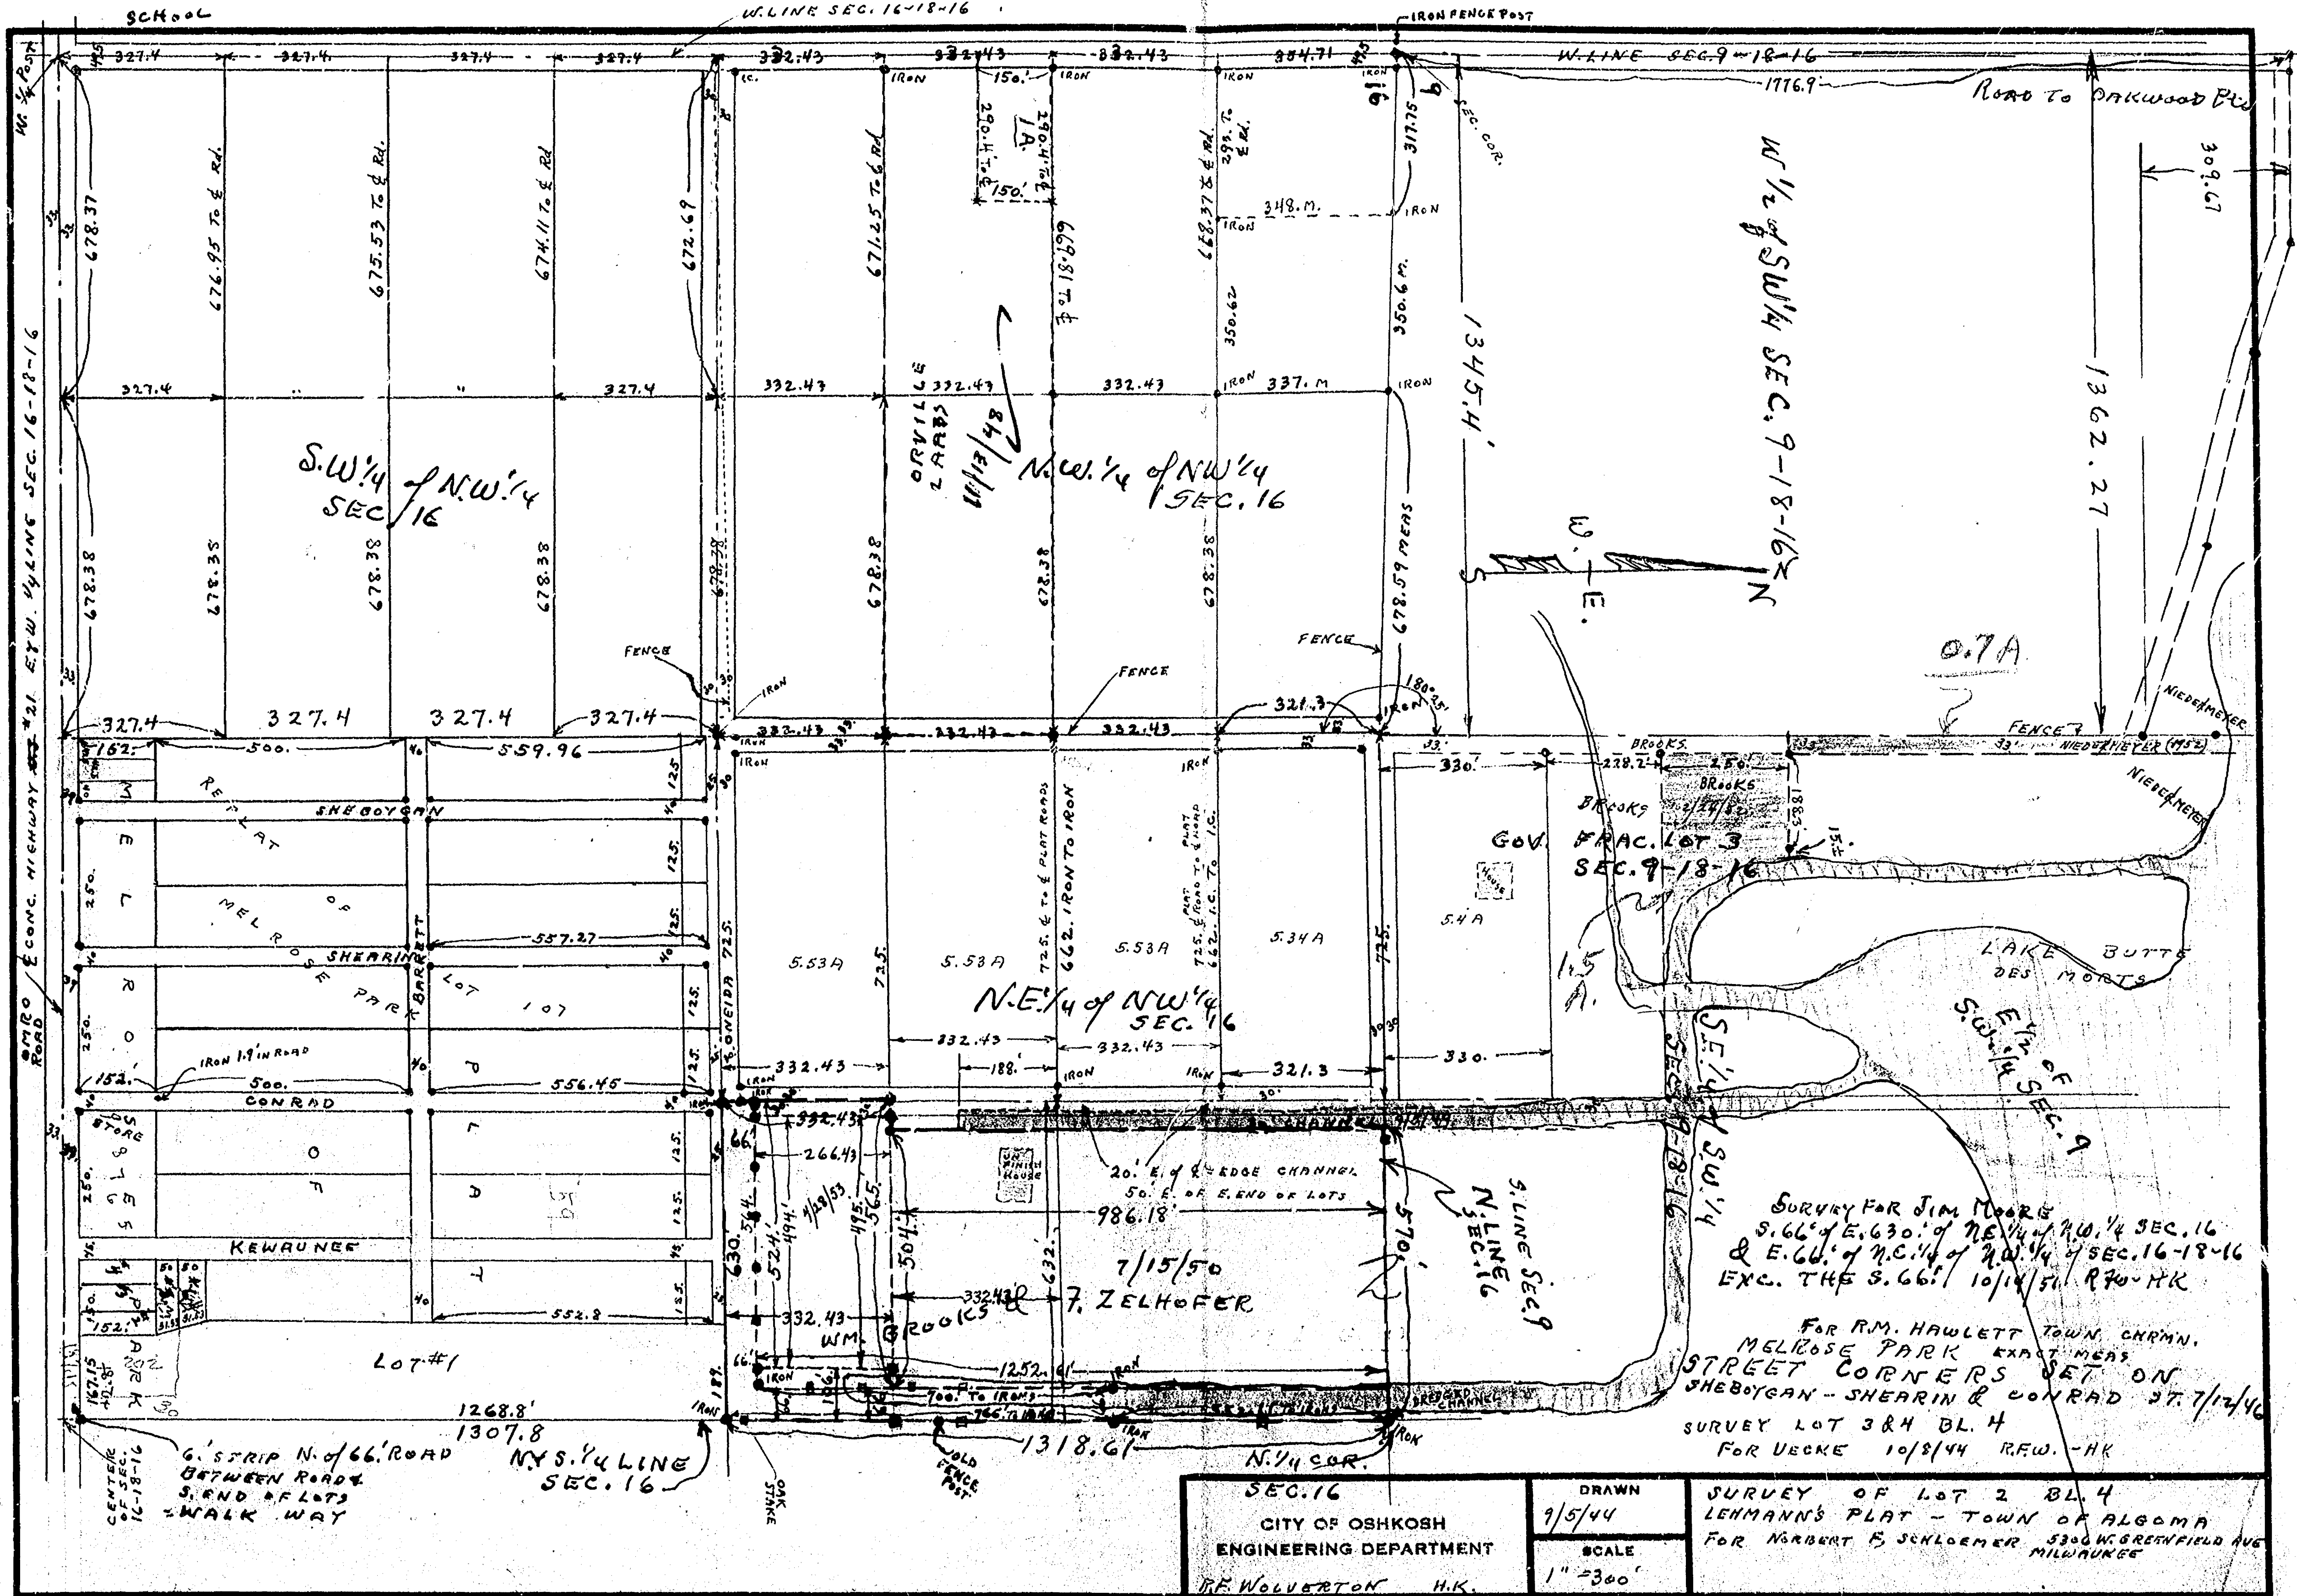

SEC. 16
CITY OF OSHKOSH
ENGINEERING DEPARTMENT
R.F. WOLVERTON H.K.

DRAWN
9/5/44
SCALE
1" = 300'

SURVEY OF LOT 2 BL. 4
LEHMANN'S PLAT - TOWN OF ALGOMA
FOR NORBERT F. SCHLOEMER 5300 W. GREENFIELD AVE
MILWAUKEE

16-18-16(1) TOWN OF ALGOMA

SEC. 16 + 9