


17 18 16 6

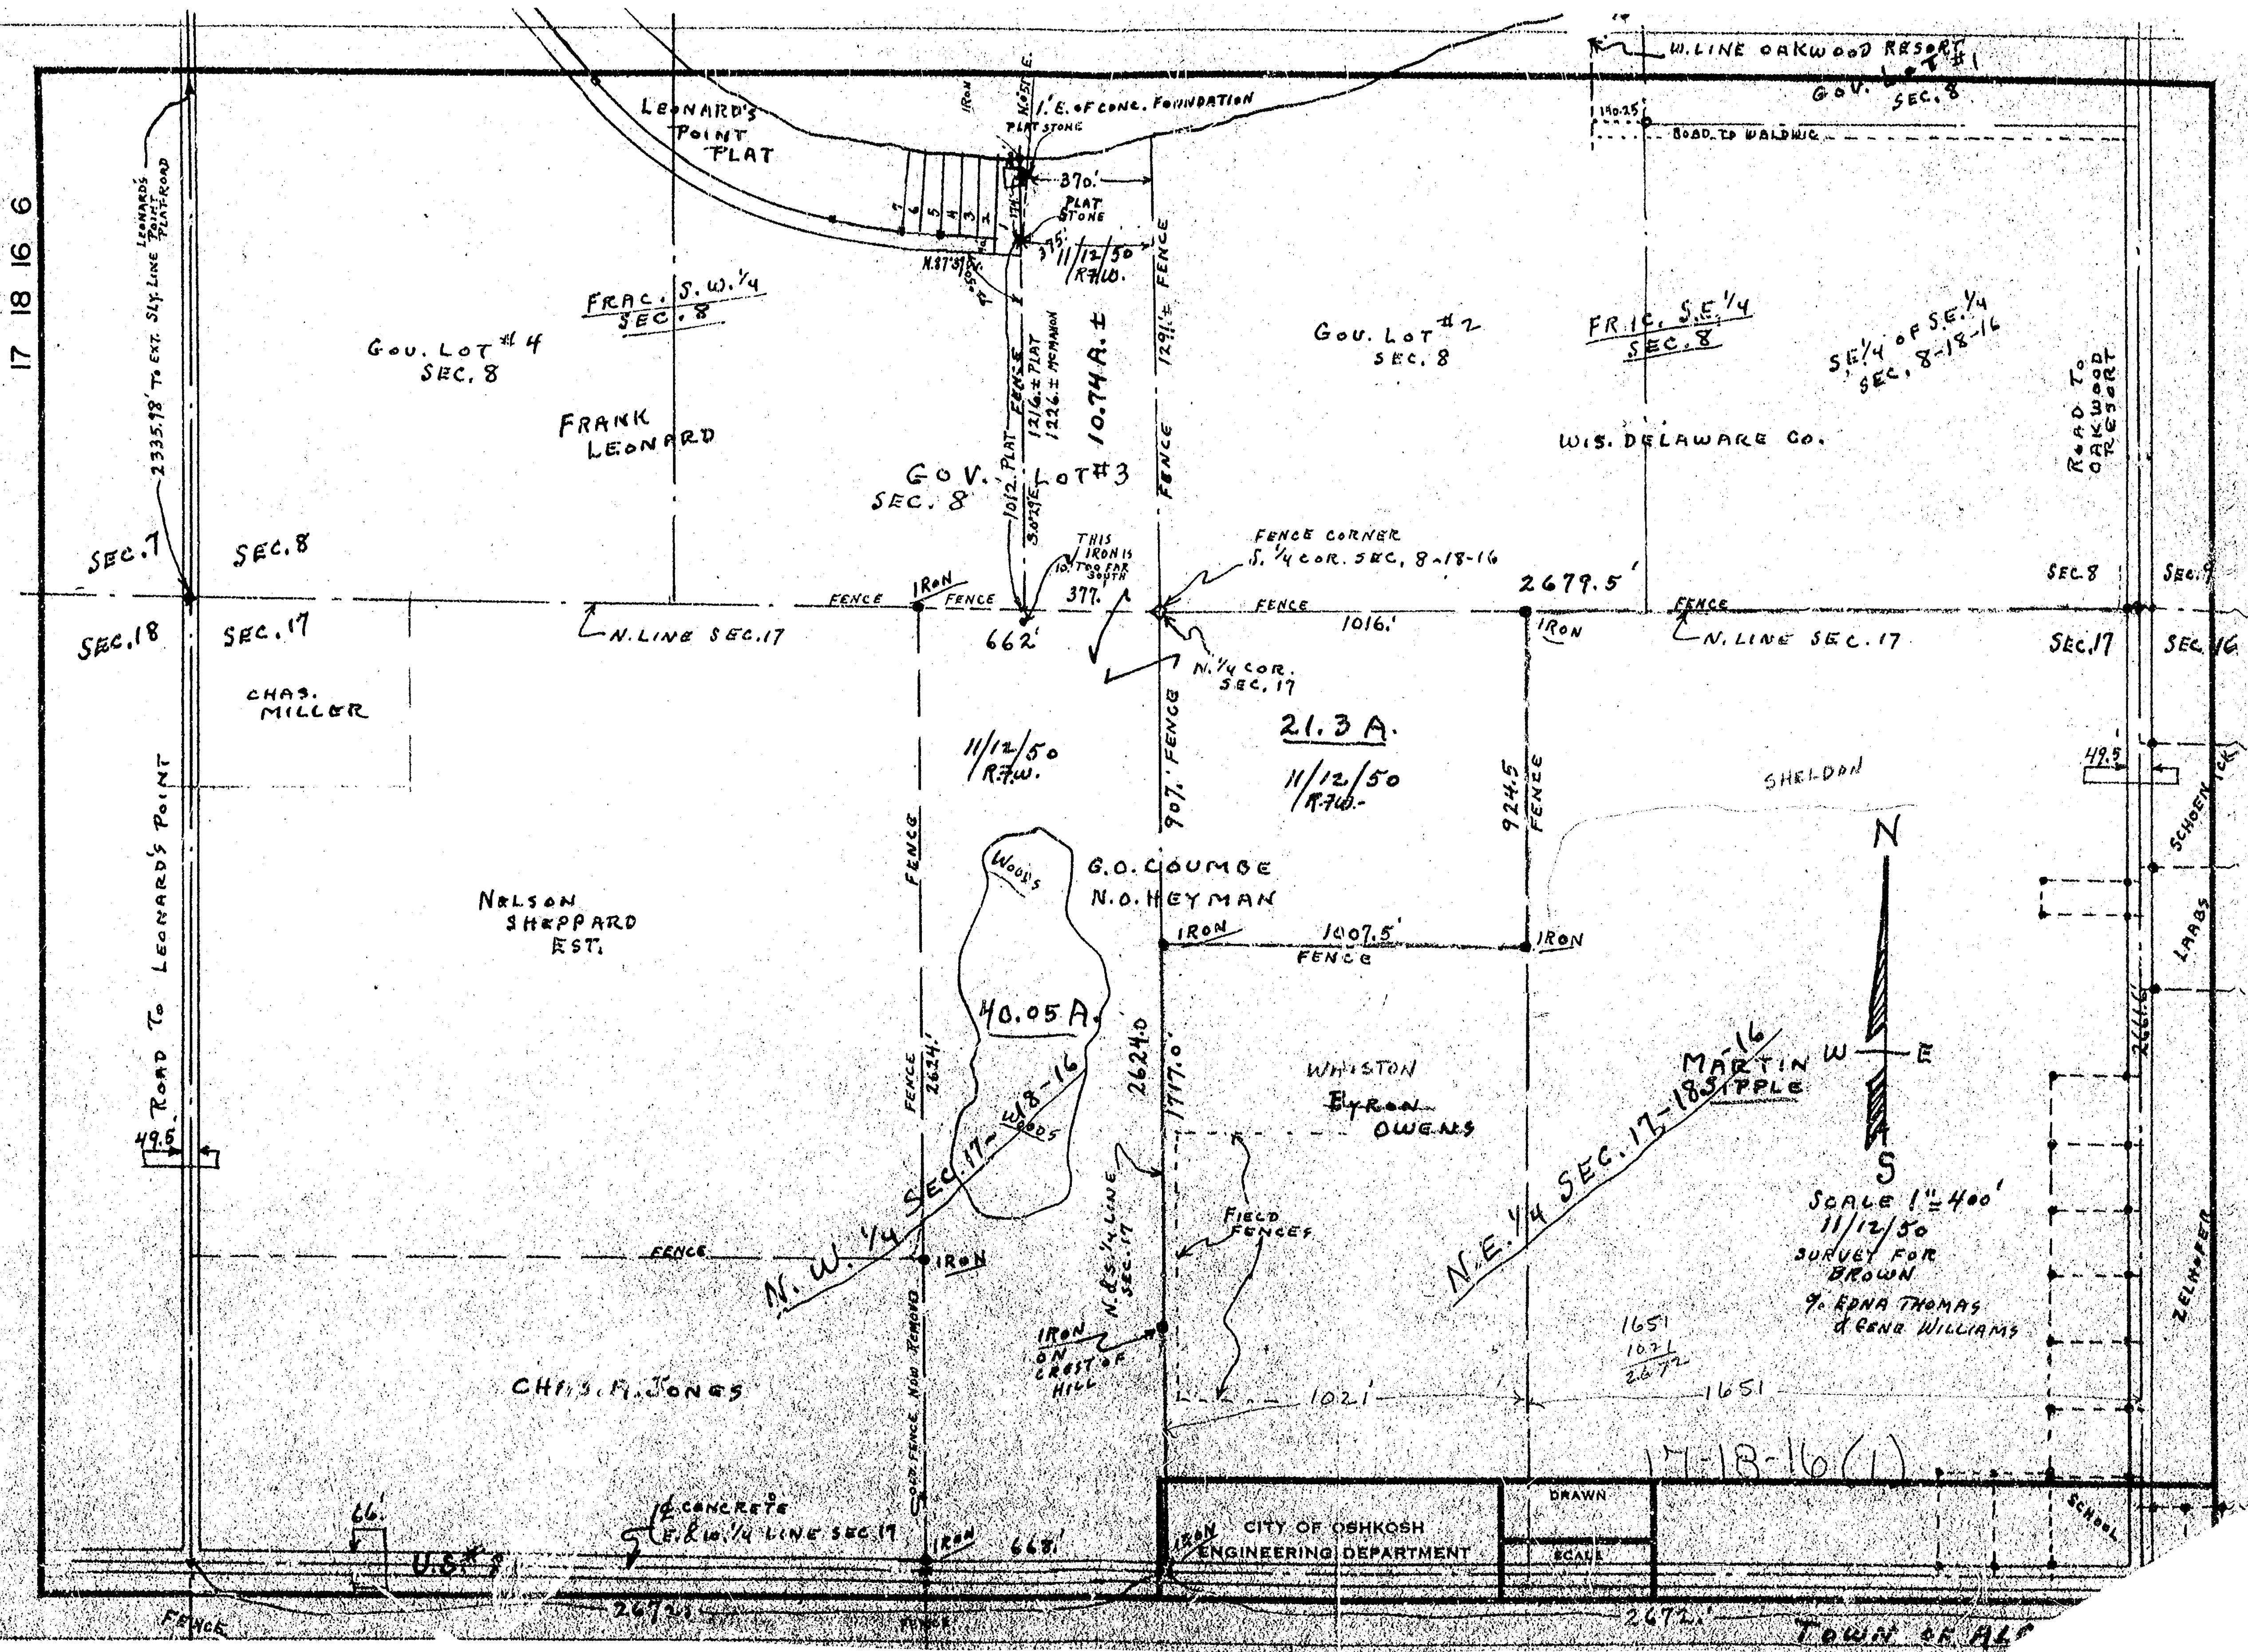


CITY OF OSHKOSH
ENGINEERING DEPARTMENT

DRAWN
SCALE

TOWN OF APPLETON

SURVEY FOR MARTIN SIPPLE:-

TOWN OF ALGOMA
N.E. 1/4 OF SEC. 17-18-16

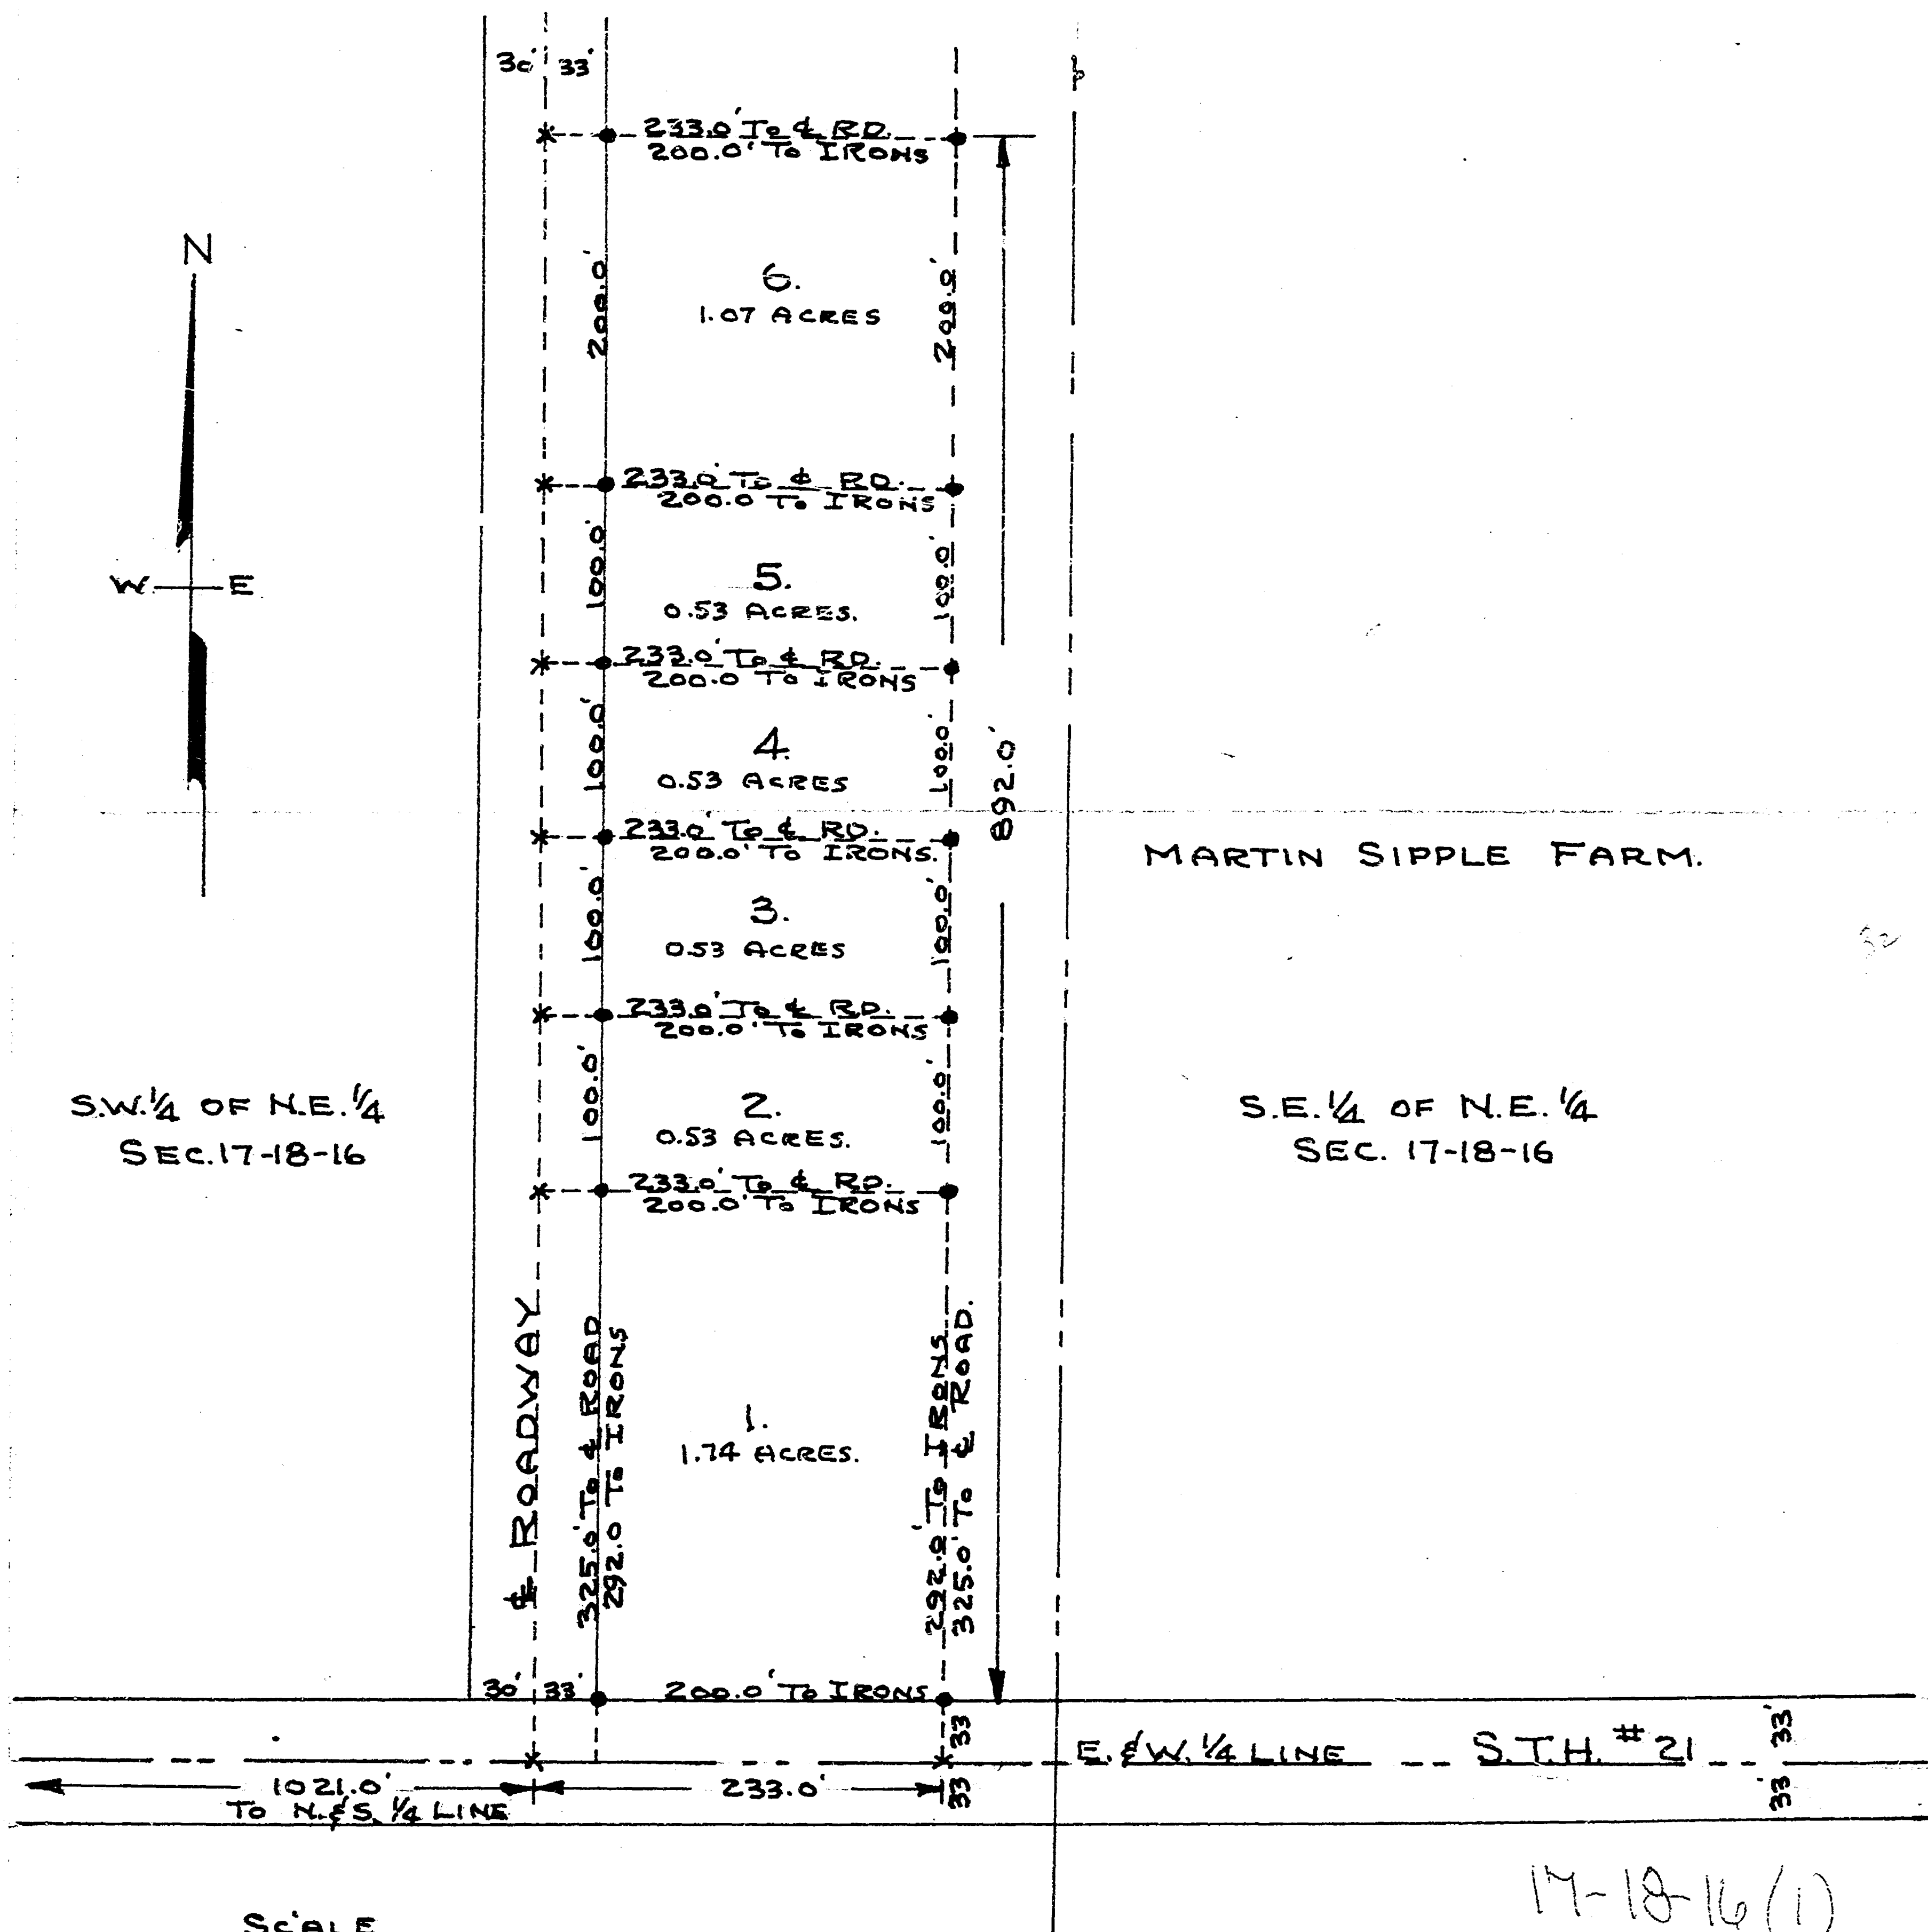

SCALE
1" = 100'

IRON STAKES SHOWN THUS--•

17-18-16 (1)

SURVEY & PLATTING Co.
OSHKOSH, WIS.
T.E. STEARNS-COUNTY SURVEYOR
MAY 16, 1962

SURVEY & ROAD LAYOUT FOR RICHARD SHELDON:-


NORTH LINE OF SEC. 1651.0

N.E. COR.

TOWN OF ALGOMA

SEC. 17-18-16

N.E. 1/4

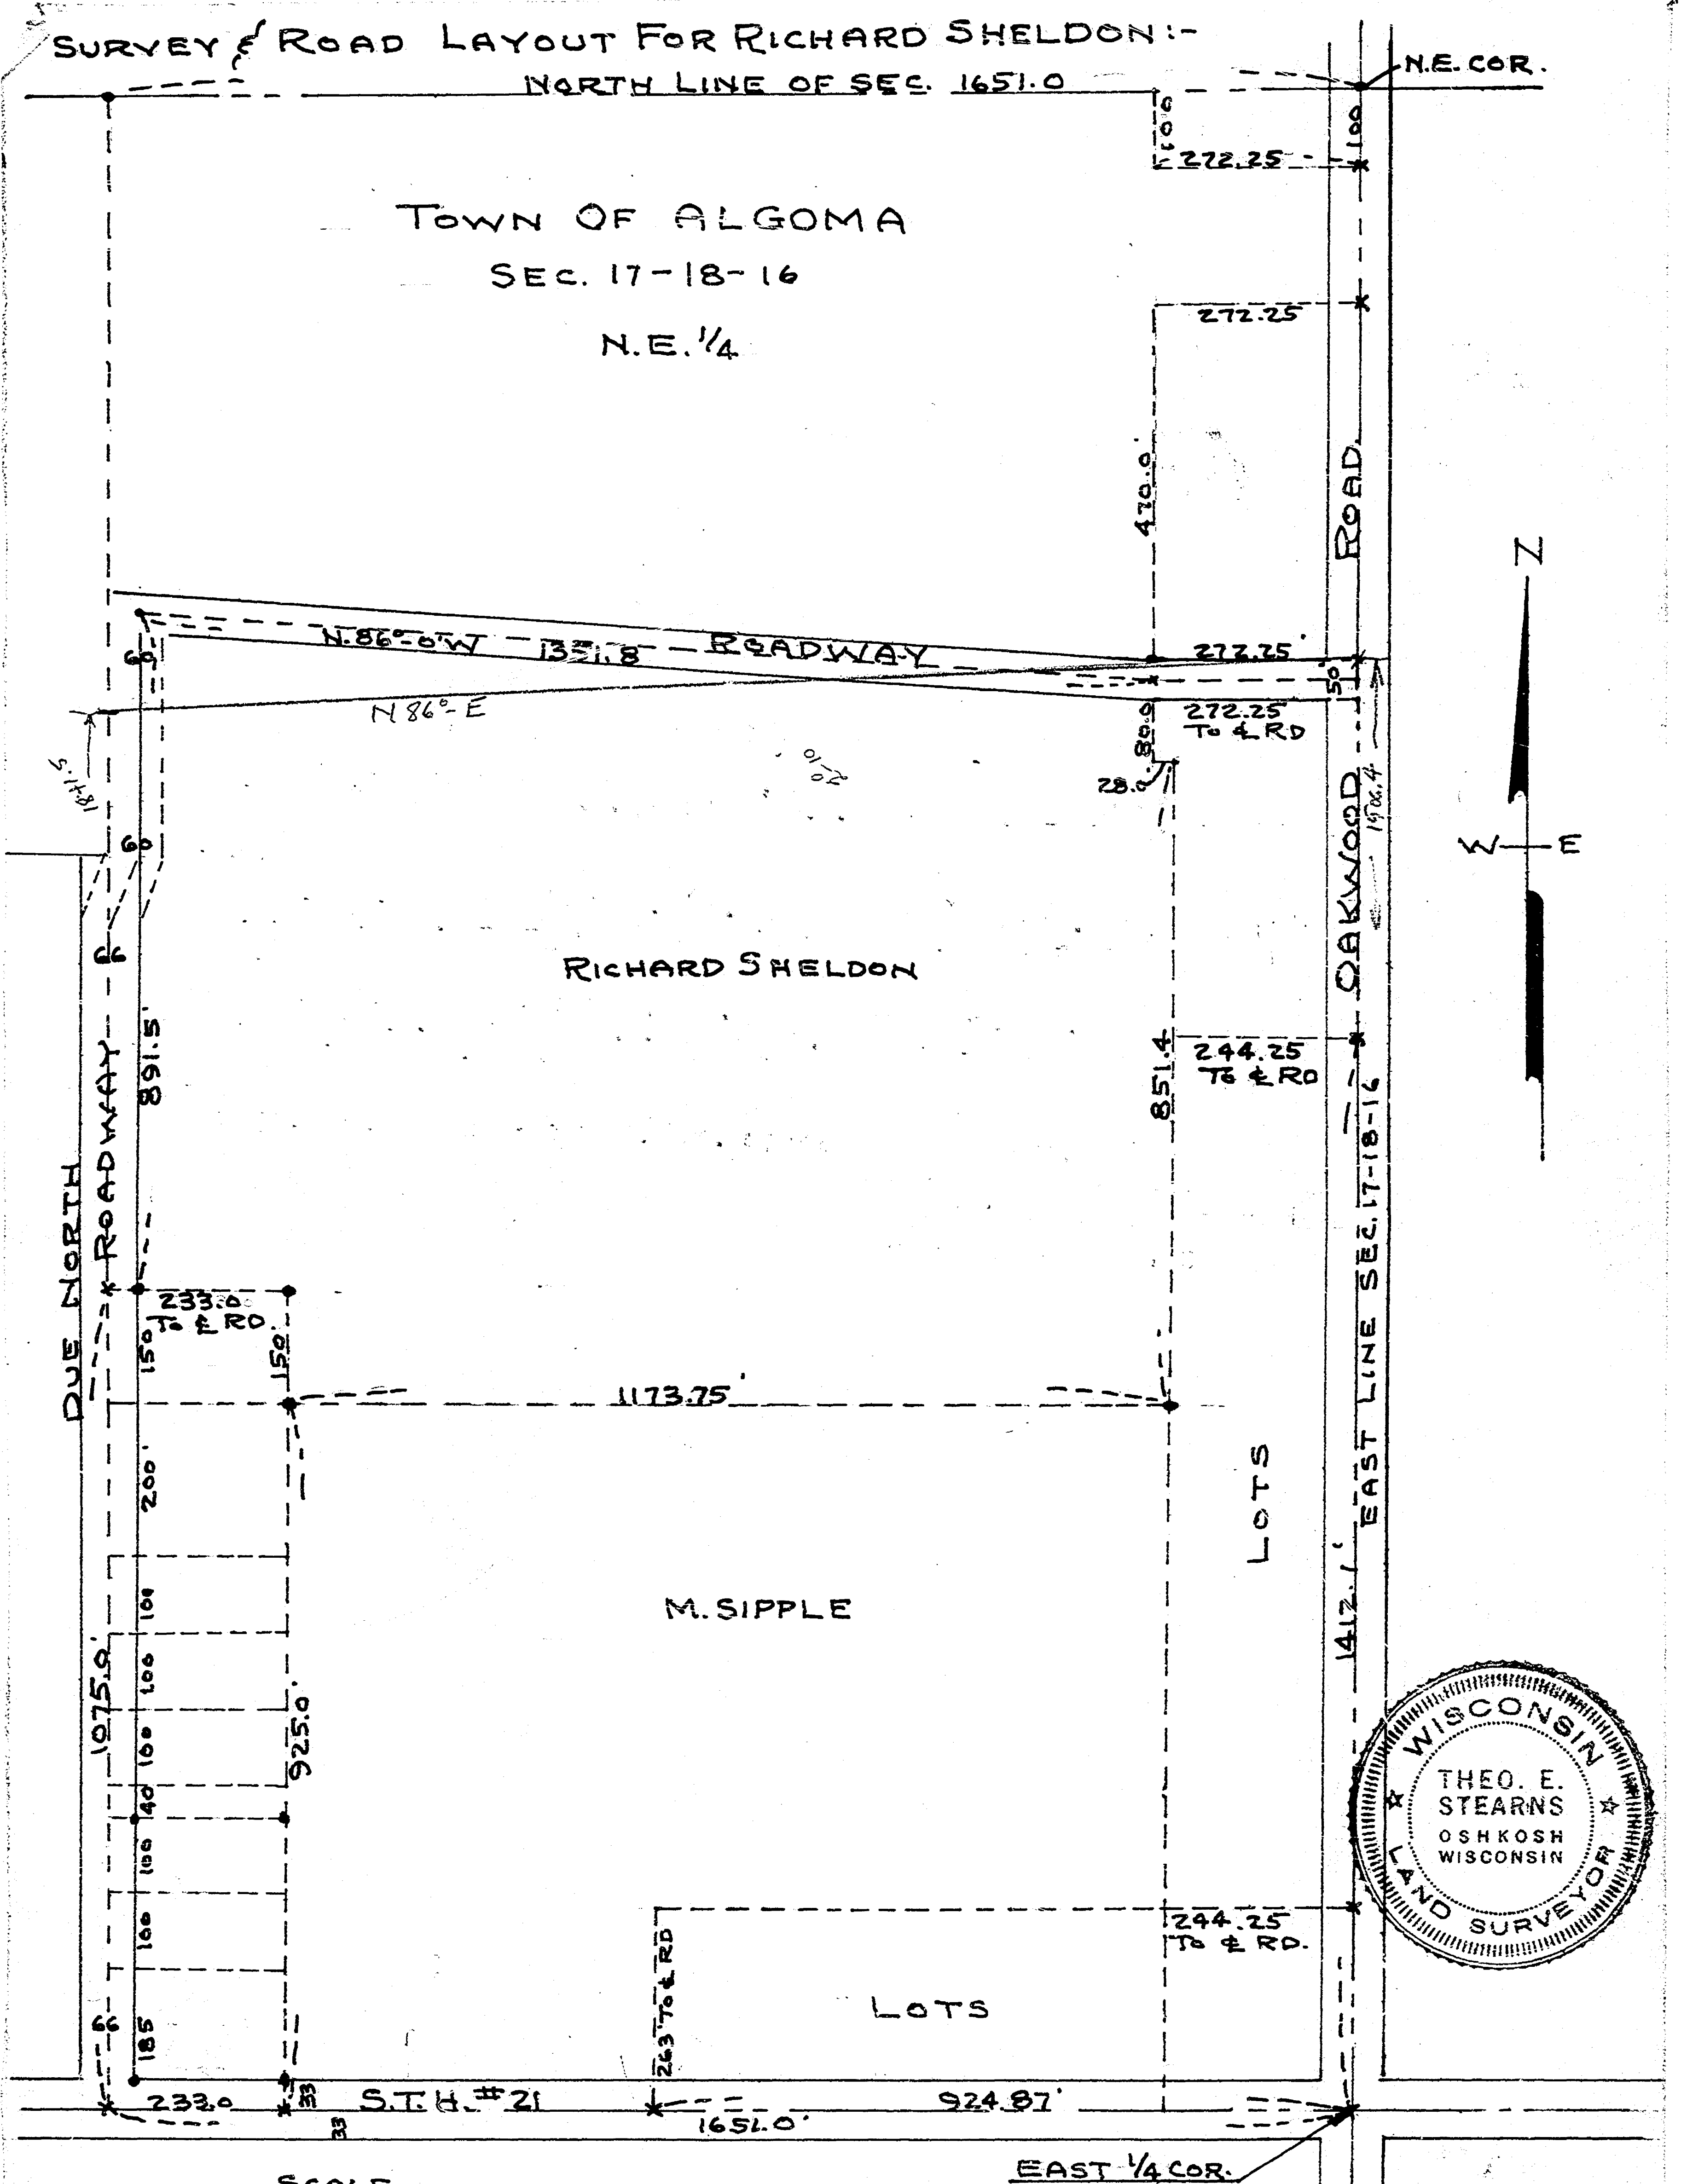

SCALE
1" = 200'

IRON STAKES SHOWN THUS--

SURVEY AND PLATTING Co.
OSHKOSH, WIS.


T.E. STEARNS - REG. SURVEYOR

Nov. 21, 1963

17-18-16 (1)

5



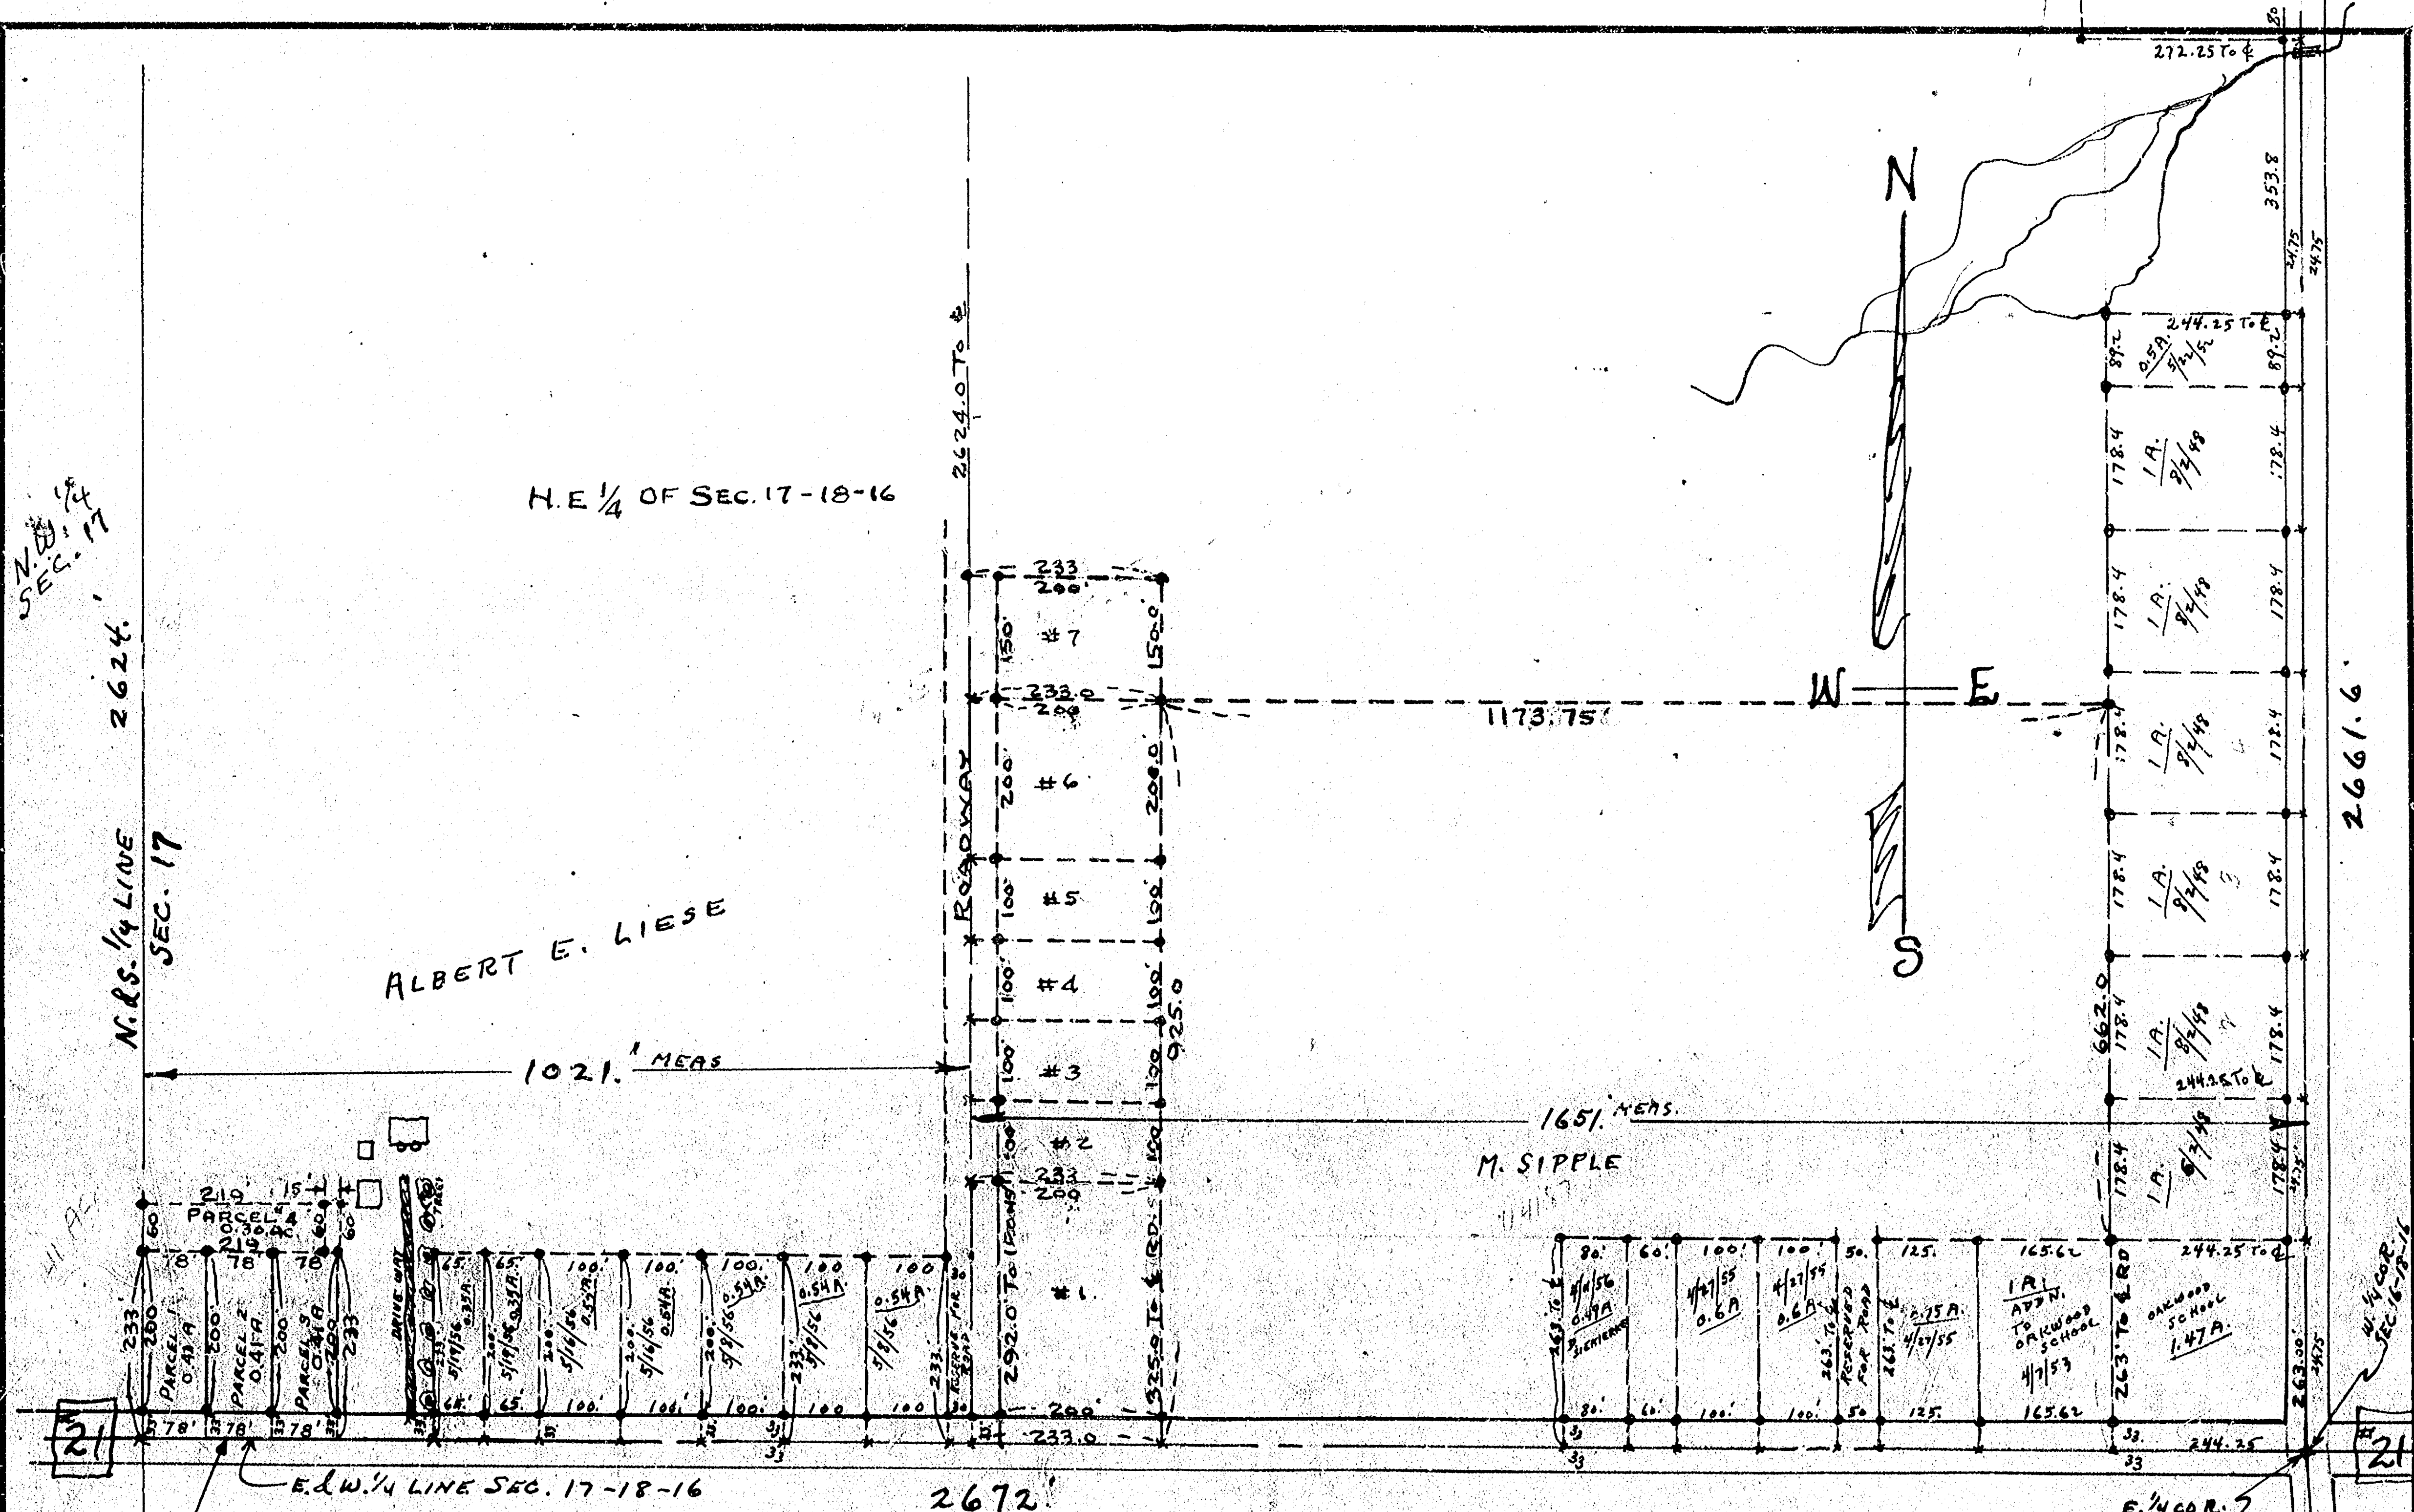

3-LOTS SURVEYED BY
T.E. STEARNS - CO. SURVEYOR
DATE: - AUG 7, 1957
PARCEL #4 - SURVEYED - AUG. 28, 1958

ENGINEERING DEPARTMENT R.F. WOLVERTON CO. SURVEYOR	DRAWN 5/8/56	SCALE 1" = 200'

TOWN OF ALGOMA SEC. 17

