

E. 1/2 OF NE. 1/4
SEC. 17-18-16

SE. 1/4 OF NE. 1/4
SEC. 17-18-16





TOTAL
1651
M. SIPPLE

21
CONC. 2672.1
SPRINGBORN

E. 1/4 COR.
SEC. 17-18-16

OWENS

OLD FENCE
NOW REMOVED

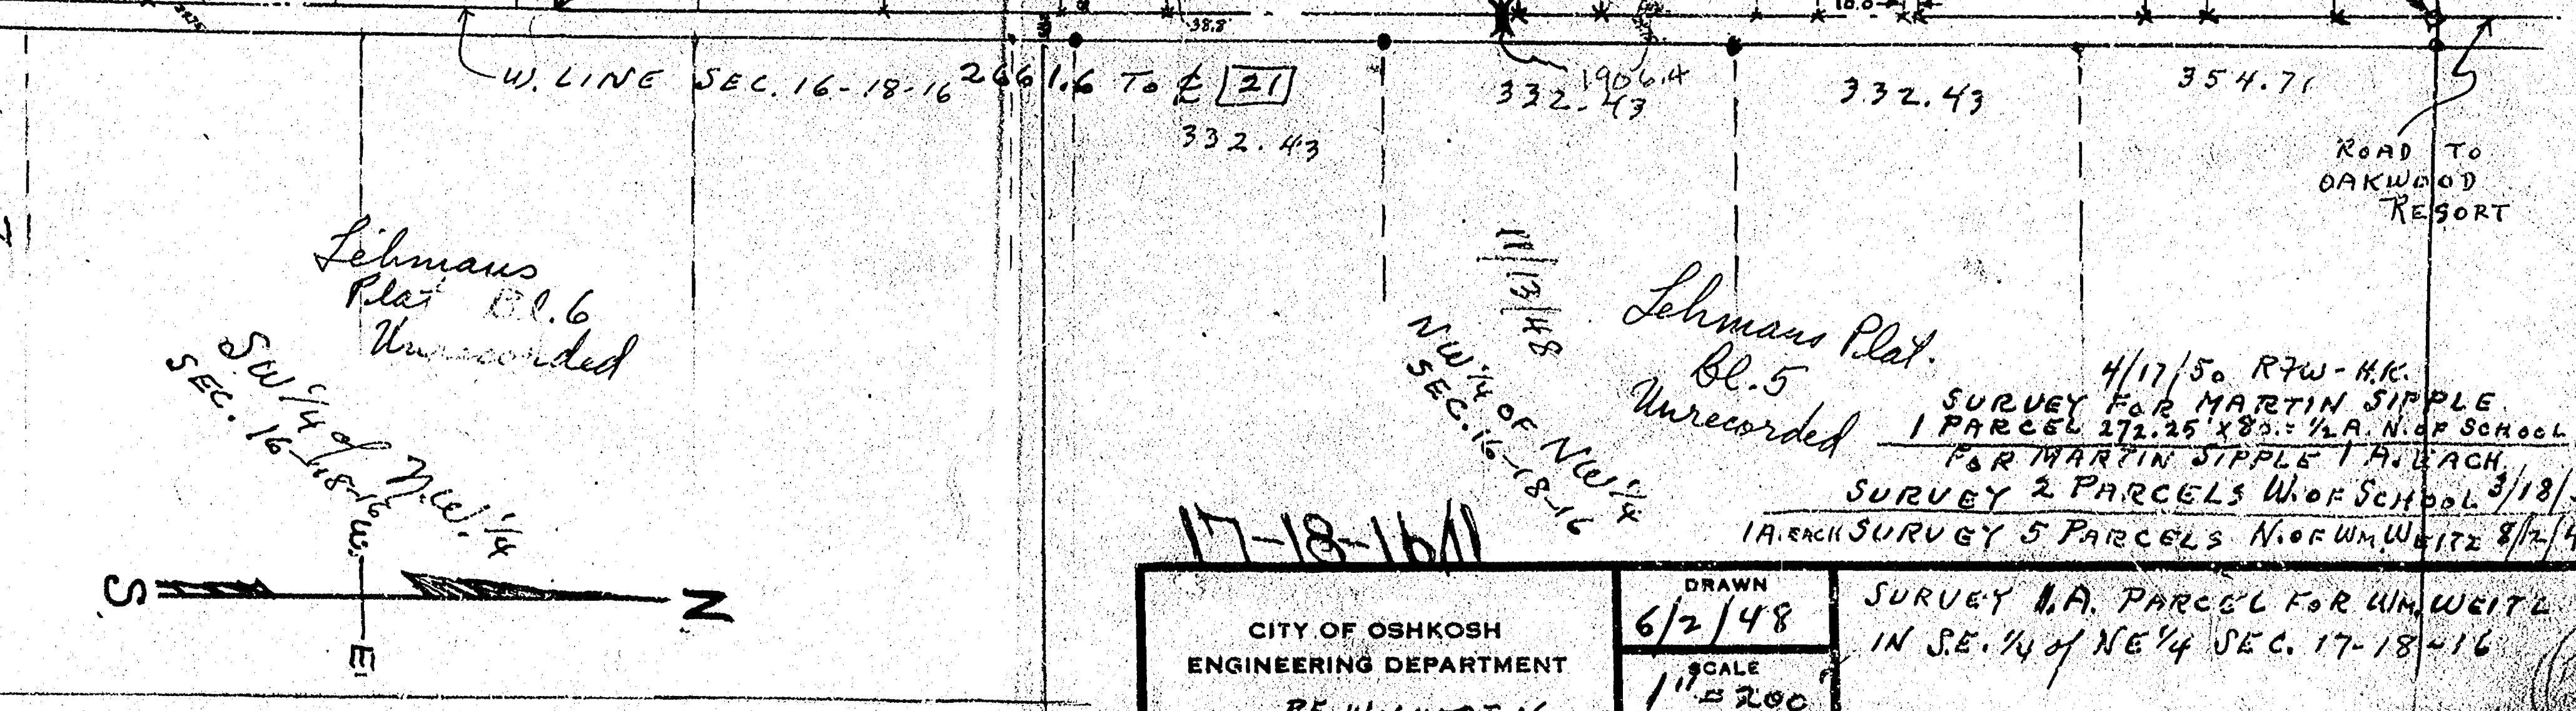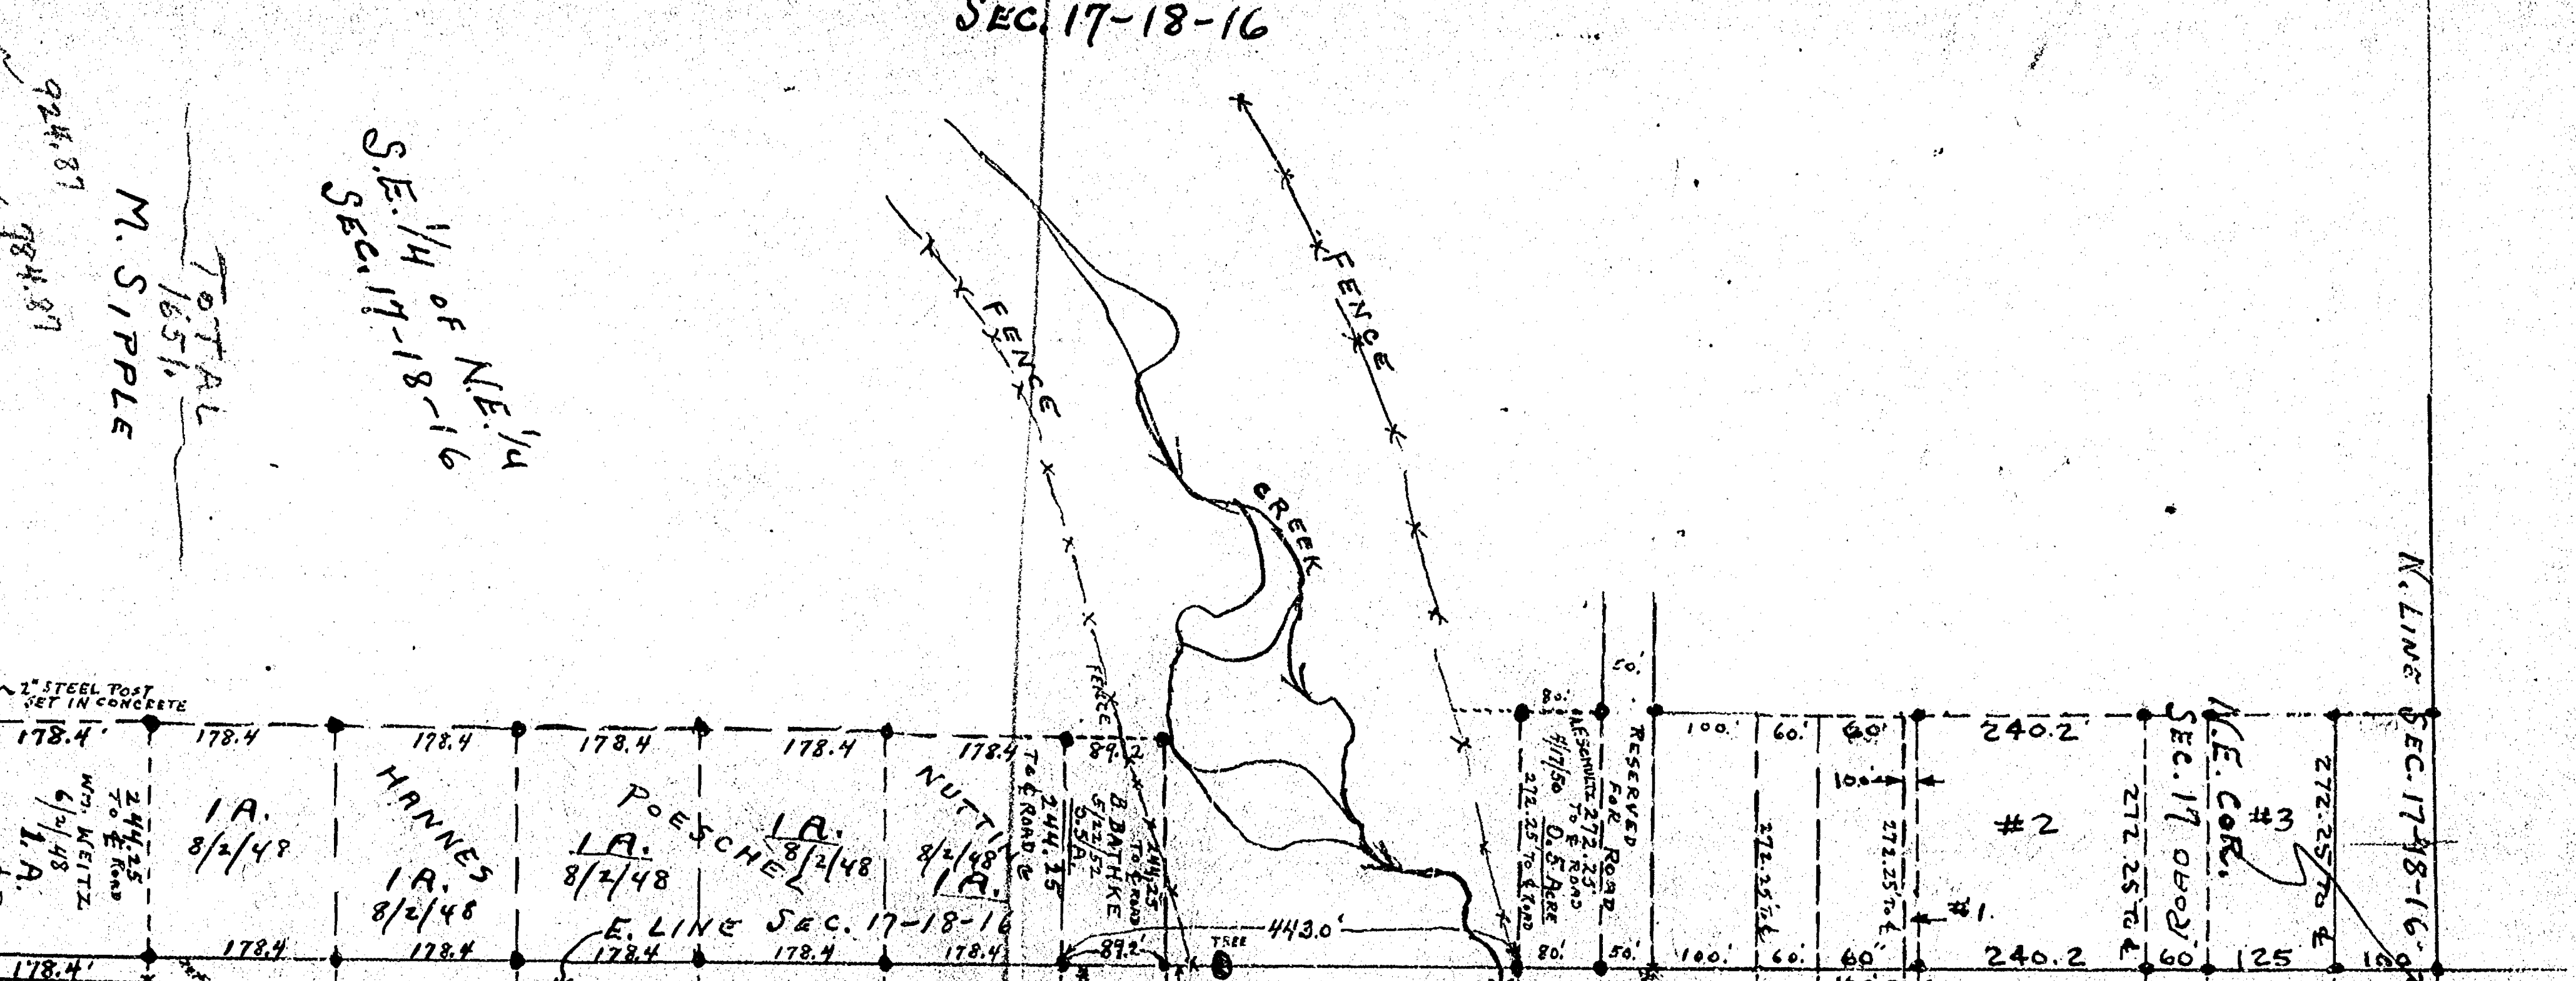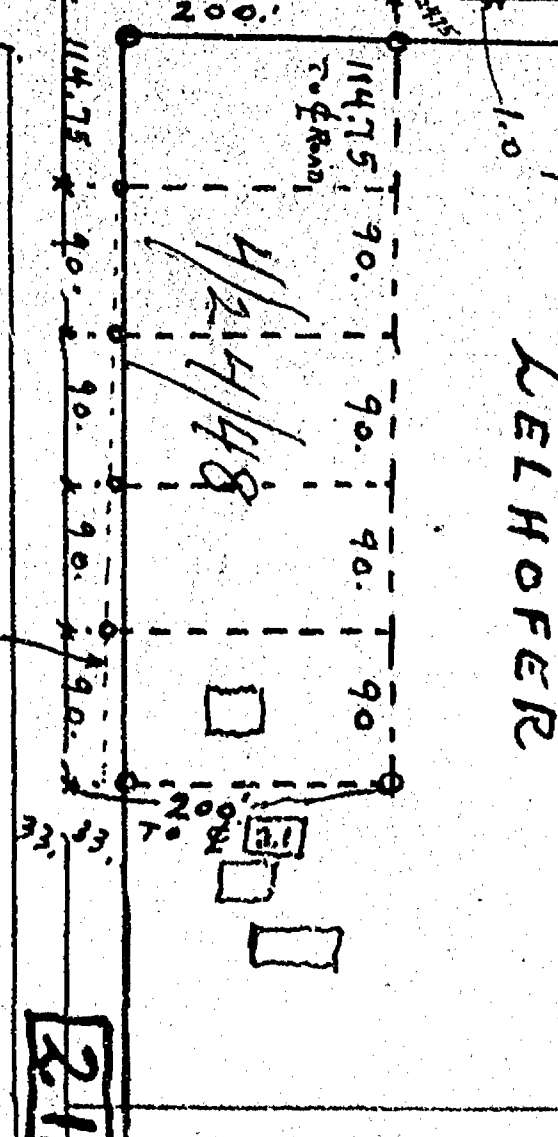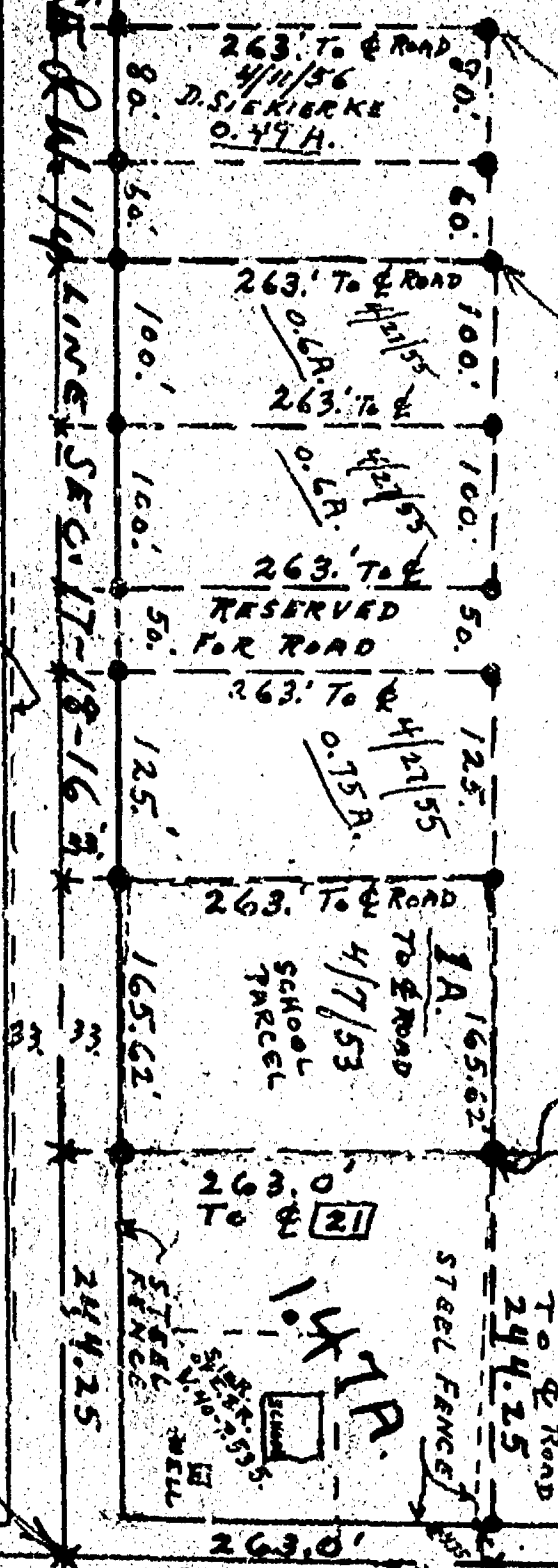

CITY OF OSHKOSH ENGINEERING DEPARTMENT R.F. WOLVERTON	DRAWN 6/2/48	SURVEY 1. A. PARCEL FOR WM. WEITZ IN SE. 1/4 OF NE. 1/4 SEC. 17-18-16
	SCALE 1" = 200'	


Town of Algoma SEC. 17-18-16

SURVEY & PLATTING Co.
OSHKOSH, WIS.
T.E. STEARNS - REG. SURVEYOR.
OCT. 14, 1964 - REV. JUNE 20, 1967

SURVEY FOR (MARTIN SIPPEL) - H.G. BAXTER.

TOWN OF ALGOMA
N.E. 1/4 OF SEC. 17-18-16
110.6 ACRES. ±
PARCEL #1.

6.0 ACRES ±

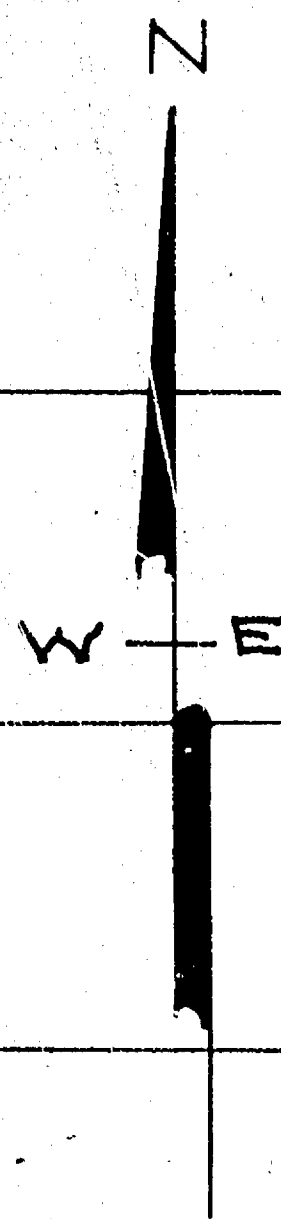

ROADWAY

OAKWOOD ROAD

200.0

200.0

100.0 DUE NORTH.
100.0
100.0 To & Road

40

100.0

100.0

200.0

185.0 To & RD
33

275.75

275.75

DUE NORTH
263.0 To & RD.

33

DUE EAST 327.0

117.0

100.0

110.0

DUE NORTH
225.4

IRON POST

230.0

230.0

130.0

125.0

150.0

166.0

150.0

166.0

S.T.H. # 21

DUE EAST 570.62

230.0

340.62

225.4

SCHOOL

225.4

SCHOOL

263.0 To & RD

IRON POST

436.6 DUE NORTH

244.25 To & RD

E 1/4 COR. SEC. 17-18-16

244.25 To &

178.4

178.4

178.4

124.0

54.4

263.0 To & RD

33 33

5

IRON STAKES SHOWN TRUS

SCALE 1"=100'

17-18-16 (1)

