


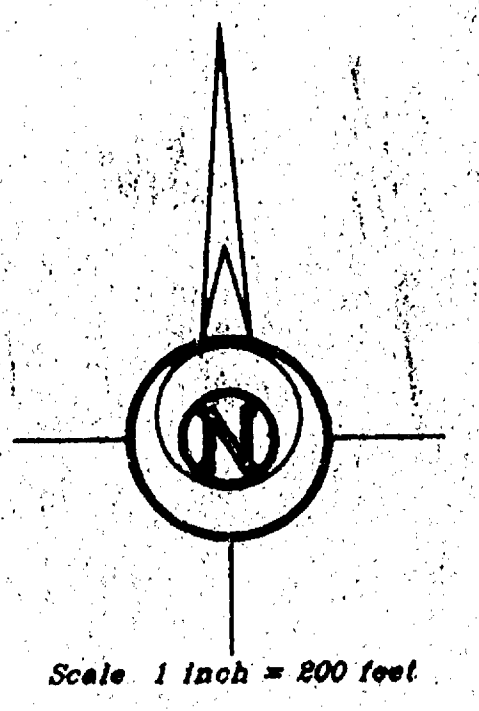


Martenson & Eisele, Inc.
Consulting Engineering & Land Surveying
1919 American Court
Neenah, WI 54956 Ph (920) 731-0381

[illegible]

BOUNDARY and TOPOGRAPHIC SURVEY
Part of the East $1/2$ of the East $1/2$ of the Northwest $1/4$ and part of the Northeast $1/4$ of
Section 19, Town 18 North, Range 16 East, Town of Algoma, Winnebago County, Wisconsin


Survey for
Security Investments, Inc.
c/o John Mark
100 N. Westhaven Drive
Oshkosh, WI 54901

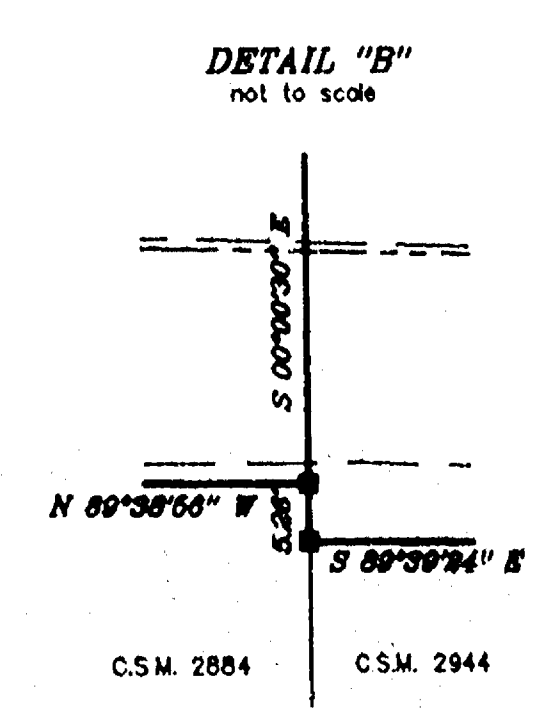

I, Daniel W. Hoel hereby certify that I have surveyed this property and this map is a true representation thereof and shows the size and location of the property, its exterior boundaries, the location of all visible structures thereon, fences, apparent easements and rights of way, and all encumbrances thereon, and the exclusive use of the present owner of the property, and also those who purchase, mortgage or guarantee the title thereto within one (1) year from date hereof; and as to them I am hereby certifying that the same shall be made in accordance with the Professional Standards and that the information contained thereon is, to the best of my knowledge, information and belief a true and accurate representation thereof.

Dated this the 21 day of JANUARY, 1908.

Daniel W. Hoel
 Daniel W. Hoel, Wisconsin Registered Land Surveyor S-1708

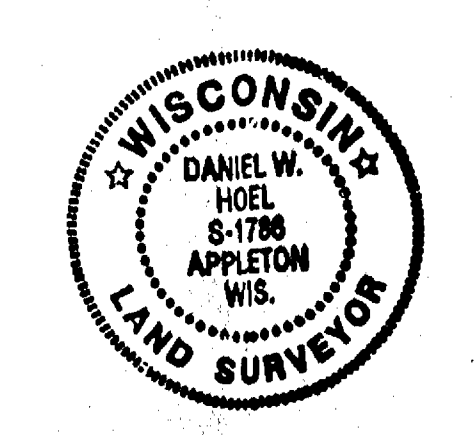

LEGEND
 1/4" DIA. RAIL OR PIPE

■	1" x 24" IRON PIPE SET
×	1-1/4" x 30" REBAR SET
△	CHISELED "X" SET
○	3/4" REBAR FOUND
□	1" IRON PIPE FOUND
△	1-1/4" REBAR FOUND
△	2" IRON PIPE FOUND
●	CHISELED "X" FOUND
○	GOVERNMENT CORNER
—	CONTOUR W/ ELEVATION
—	SOIL BORING
—	CONIFEROUS TREE
—	DECIDUOUS TREE
—	EXIST. WOODS LINE
—	OVERHEAD POWER LINES
—	UNDERGROUND ELECTRIC
—	UNDERGROUND TELEPHONE
—	UNDERGROUND GAS
—	UNDERGROUND CABLE TV
—	EXIST. FENCE LINE
—	EXIST. HYDRANT
—	POWER POLE
OR W. — PP	POWER POLE W/OUT WIRE
EL CP	LIGHT POLE
TELE	TELEPHONE OR ELECTRIC PEDESTAL
GV DW	GAS OR WATER VALVE
EX	EXIST. MANHOLE
—	YARD DRAIN
—	EXIST. SAN. SEWER
—	EXIST. SLO. DRAIN
—	EXIST. WATER MAIN
—	EXIST. SLO. DRAIN
FF = 800.00	FIRST FLOOR = 800.00
TO 829.86	TOP OF CURB

[illegible]

PLAT OF SURVEY

KNOWN AS 4200 STATE ROAD "21". THAT PART OF THE W. 1/2 OF THE S.W. 1/4 OF SECTION 18, T18N, R16E, TOWN OF ALGOMA, WINNEBAGO COUNTY, WISCONSIN, BOUNDED AND DESCRIBED AS FOLLOWS:

COMMENCING AT THE W. 1/4 CORNER OF SAID SECTION 18, THENCE SOUTH 00°21'45" EAST ALONG THE WEST LINE OF SAID 1/4 SECTION 181.63 FT. TO A POINT ON THE SOUTH RIGHT-OF-WAY LINE OF S.T.H. "21" AND THE POINT OF BEGINNING OF THE PARCEL TO BE DESCRIBED, THENCE SOUTH 88°08'29" EAST ALONG SAID RIGHT-OF-WAY LINE 38.37 FT., THENCE NORTH 89°46'41" EAST ALONG SAID LINE 800.00 FT., THENCE NORTH 83°07'25" EAST ALONG SAID LINE 302.04 FT., THENCE NORTH 88°46'41" EAST 183.47 FT. TO A POINT ON THE EAST LINE OF THE W. 1/2 OF THE S.W. 1/4 OF SAID SECTION 18, THENCE SOUTH 00°22'37" EAST ALONG SAID LINE 2507.18 FT. TO A POINT ON THE SOUTH LINE OF THE S.W. 1/4 OF SAID SECTION, THENCE SOUTH 89°47'18" WEST ALONG SAID LINE 1302.45 FT. TO THE S.W. CORNER OF SAID SECTION, THENCE NORTH 00°21'45" WEST ALONG THE WEST LINE OF THE S.W. 1/4 OF SAID SECTION 2474.89 FT. TO THE POINT OF BEGINNING. SAID PARCEL CONTAINS 74.1503 ACRES AND IS SUBJECT TO ALL EXISTING EASEMENTS AND RESTRICTIONS OF RECORD.

AUGUST 8, 2003

SURVEY FOR CRAIG BEHM


NO. 4089

W. 1/4 CORNER OF SECTION 18, T18N, R16E (BERNTSEN MONUMENT)

S.T.H. "21"

DISTANCE BETWEEN SECTION CORNERS 2803.62'

CENTER OF SECTION 18, T18N, R16E (CHISELED CROSS IN CONCRETE)

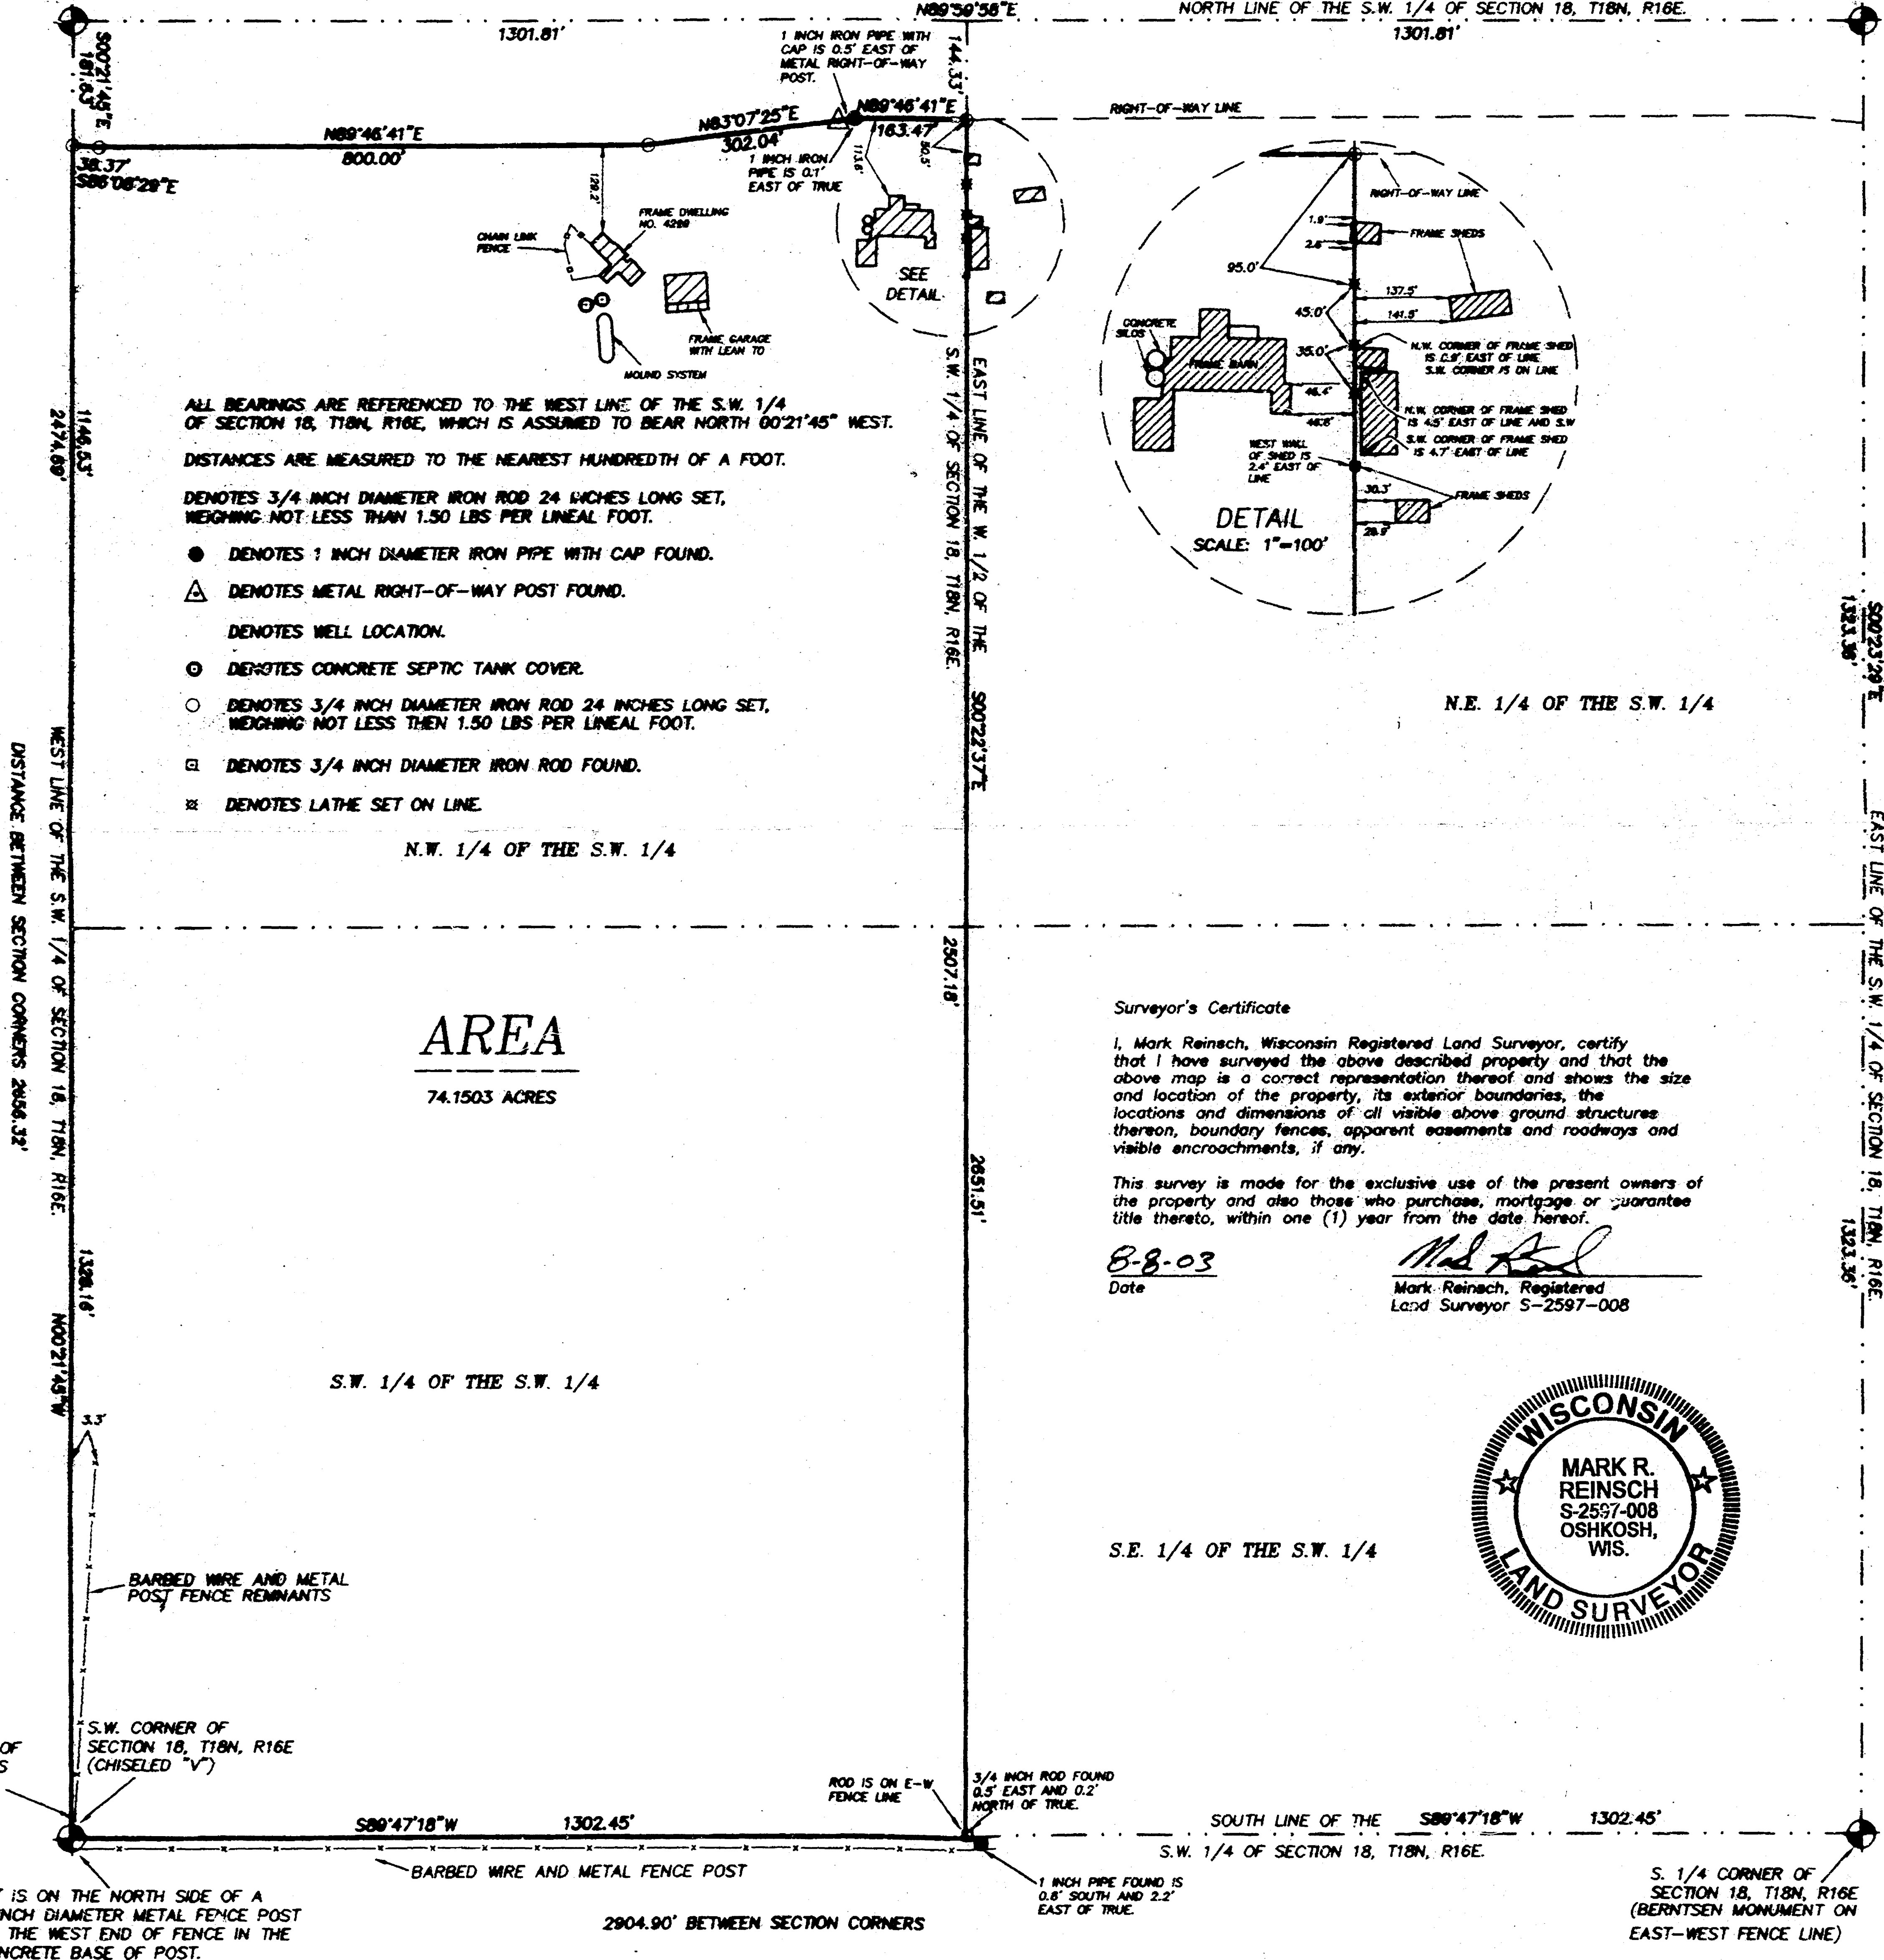

ALGOMA Sec.18-T18-R16